


- LEGEND**
- = Parcel Boundary
  - = Site Boundary
  - = Pump Islands & Product Lines
  - = Current UST
  - = Fence
  - = Proposed Monitoring Well
  - = Destroyed/Plugged Well
  - = Proposed Soil Boring
  - = Proposed Geotech Boring
  - = Overhead Electric (-20')
  - = Underground Elec. (24" bgs)
  - = Gas (24" bgs)
  - = Sewer (30-48" bgs)
  - = Communications (24" bgs)

\*Water line locations are unknown

JOB#: 1774097	DRAWN BY: CD
DATE: 2017-08-31	PROJ. MANGR: DR

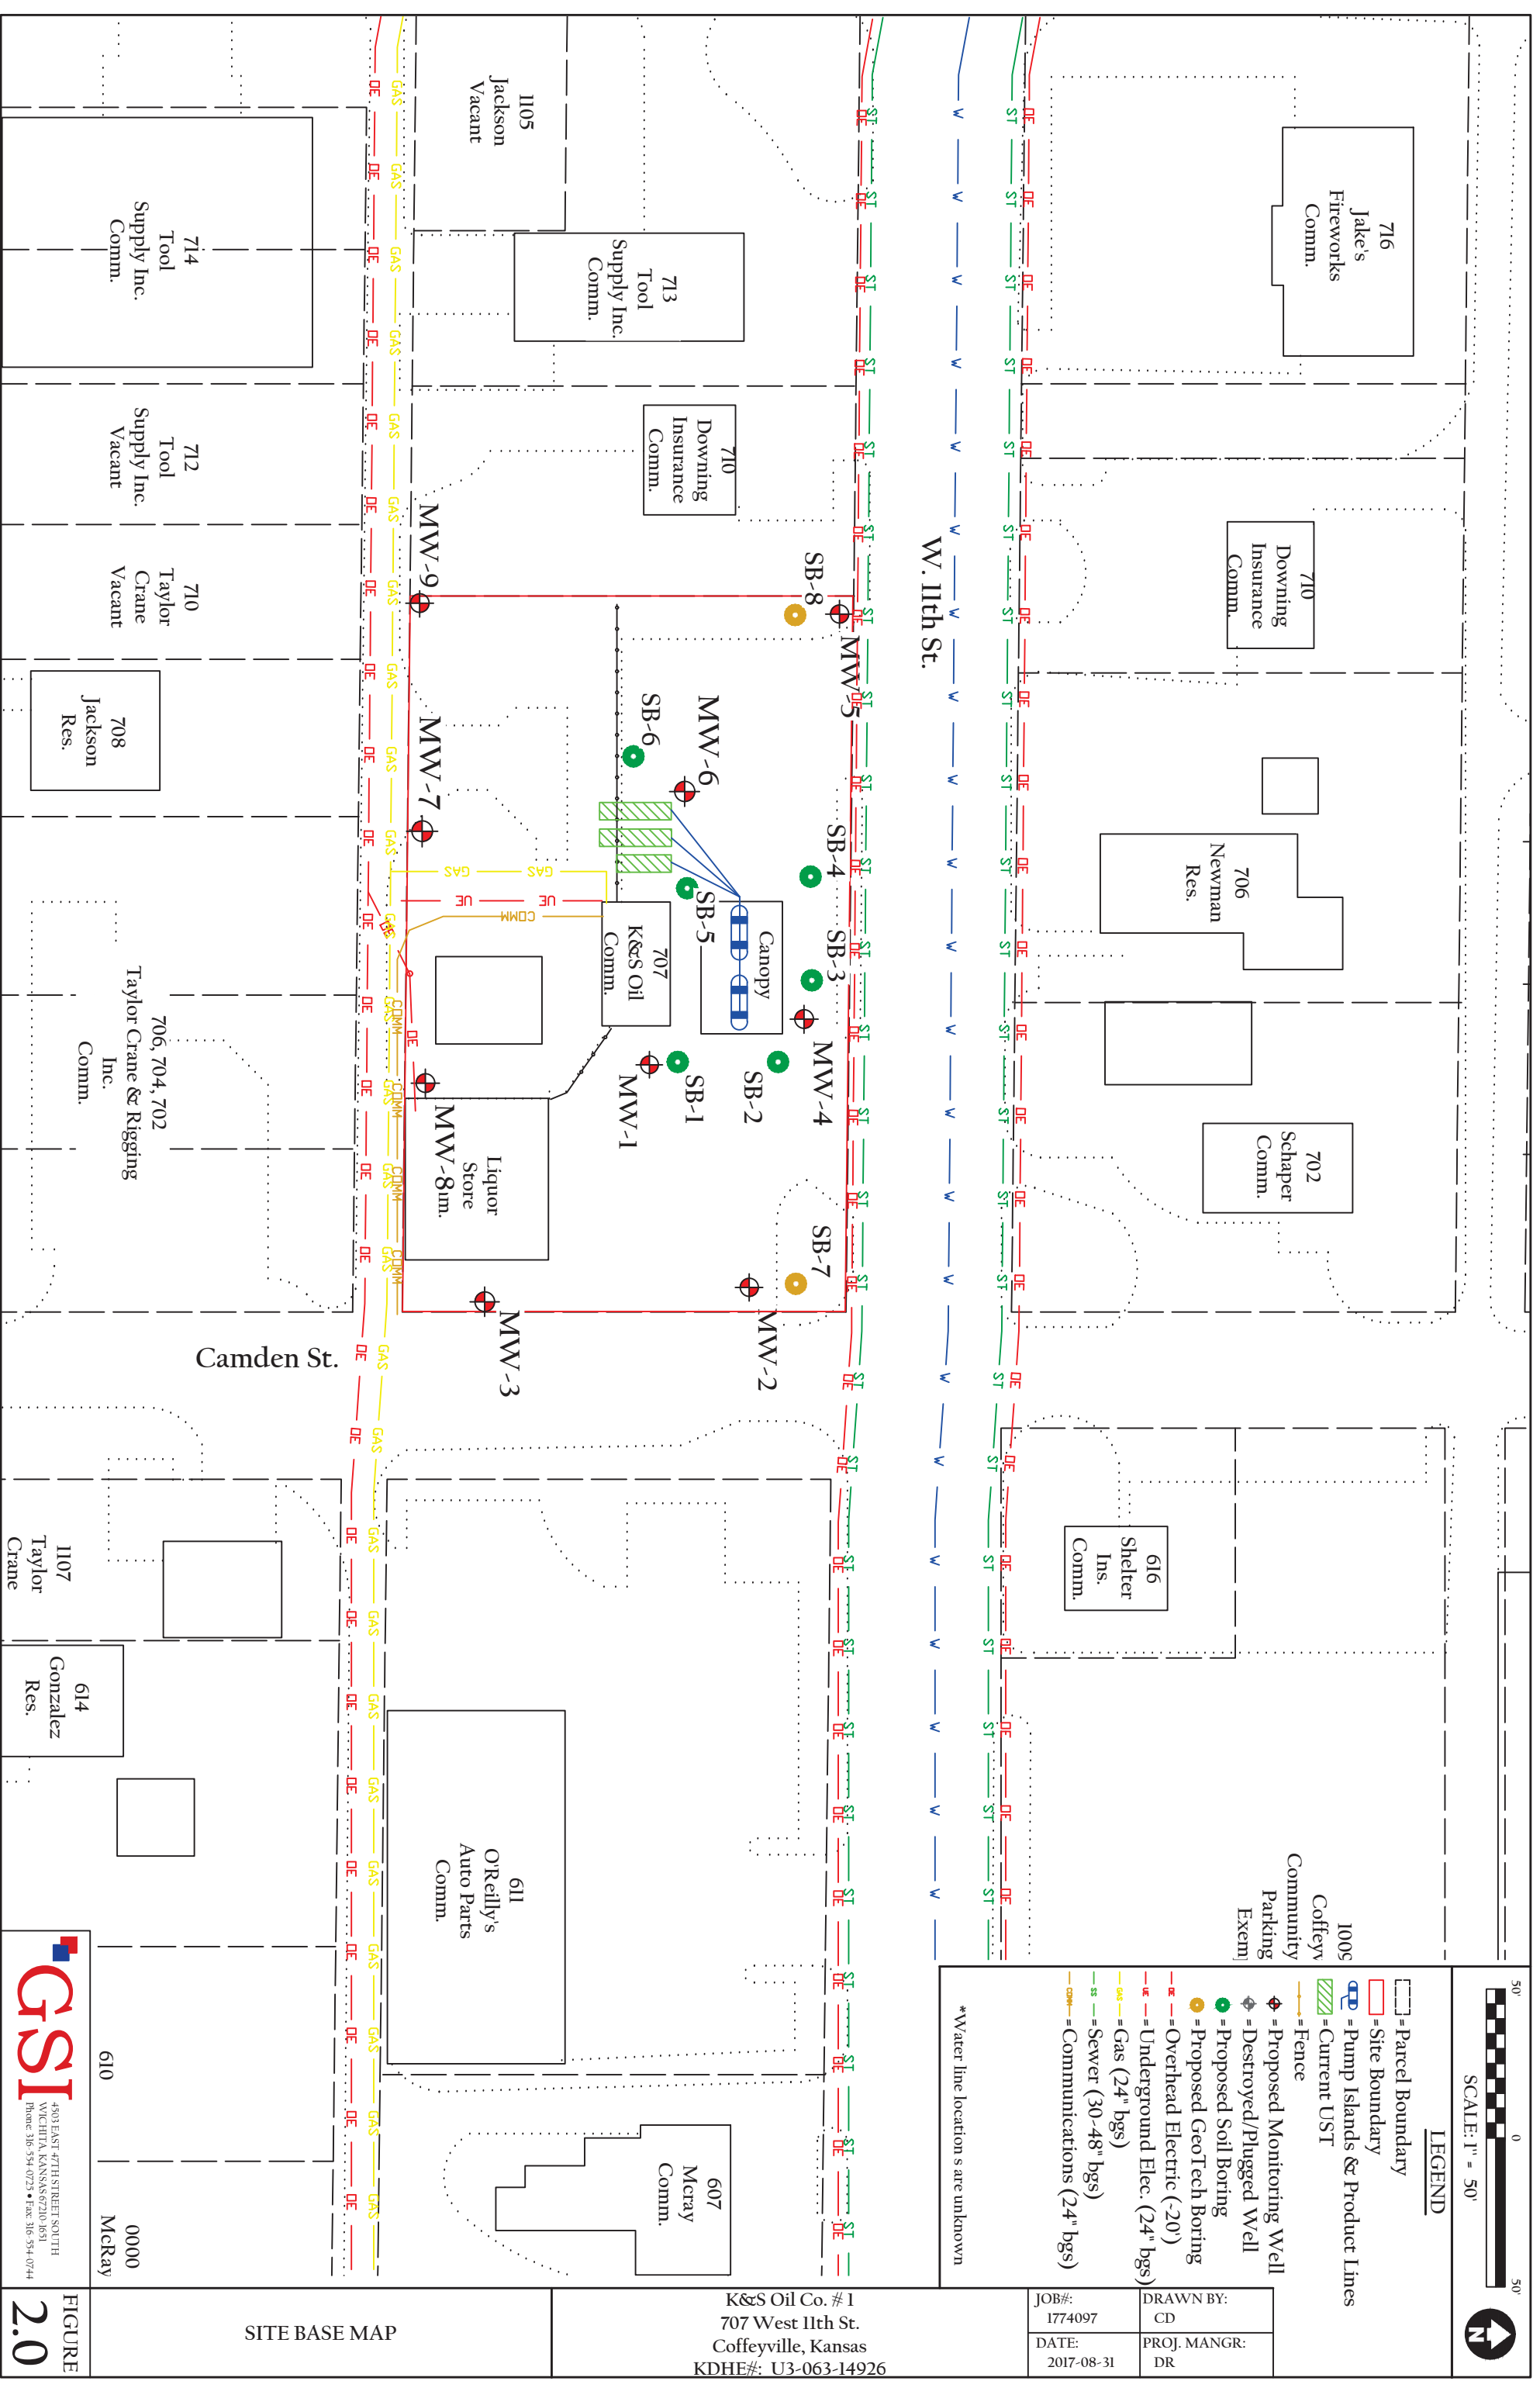

K&S Oil Co. # 1  
707 West 11th St.  
Coffeyville, Kansas  
KDHE#: U3-063-14926

SITE BASE MAP