




Russell 10.

Sec 34 R  
Sec 27 13S, 14W

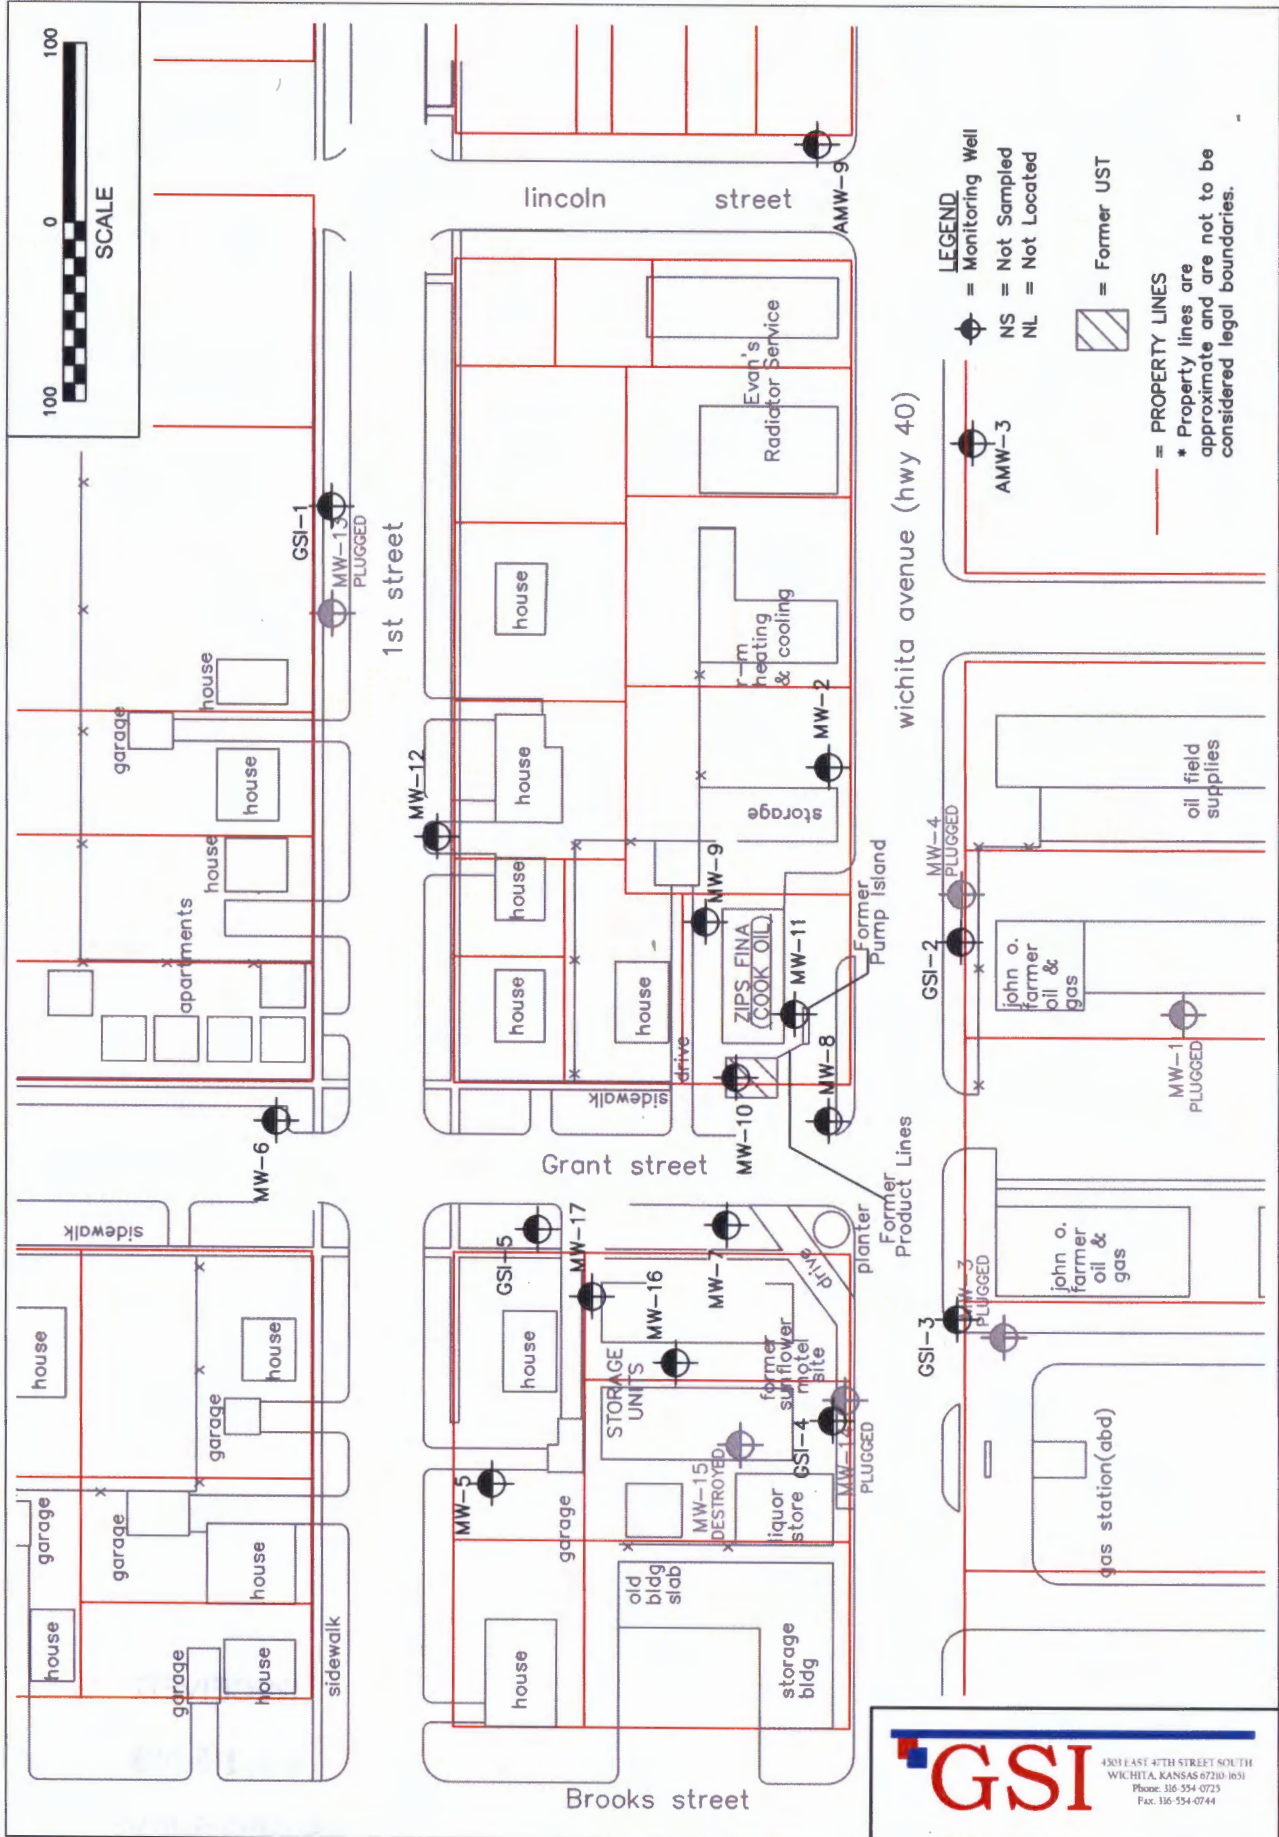

- LEGEND**
- = Monitoring Well
  - ⊗ = Not Sampled
  - ⊘ = Not Located
  - ▨ = Former UST
  - = PROPERTY LINES
- \* Property lines are approximate and are not to be considered legal boundaries.



DWG #:	1911035
DATE:	03/28/16
DRAWN BY:	CD
PROJ. MANGR:	MB

KDHE #U6-084-00286  
 COOK OIL COMPANY  
 RUSSELL, KANSAS

**SITE BASE MAP**

**GSI**  
 4301 EAST 4TH STREET SOUTH  
 WICHITA, KANSAS 67210-8631  
 Phone: 316-554-0725  
 Fax: 316-554-0744