

Division of Water Resources App. No.

KSA 82a-1212

Check: ☐ White Copy, ☐ Blue Copy, ☐ Pink Copy



Prepared for	Anadarko Petroleum Corporation	Designated	TLS
File #	Air Sparg Well Construction Details	Source	TLS
		Created	KMS
	Former Interstate Gas Plant - Elkhear, Kansas	Analysis Area	NA
	Voluntary Cleanup Investigation Agreement, No 98-VCF-0001	Analysis Area	NA
		Effective Date	4
		Page	4



5
Not To Scale


LEGEND

- Monitoring wells
- Abandoned monitoring well
- Pilot test observation wells
- Existing Air sparge wells
- Proposed Air sparge wells
- Soil vapor extraction (SVE) wells
- Bio-sparge wells (Converted SVE wells)
- SVE pipe runs (existing)
- Aboveground pipe - 3/4" HOPE
- Overhead power line
- Power pole
- Fence
- Buried power line
- Buried pipeline (active)

NOTE:

Well MW3 was abandoned during soil removal activities

© 2012 ARCADIS | Former Interstate Gas Plant - Elkhardt, Kansas | Voluntary Cleanup Investigation Agreement No. 98-VCP-0801 | Figure 3

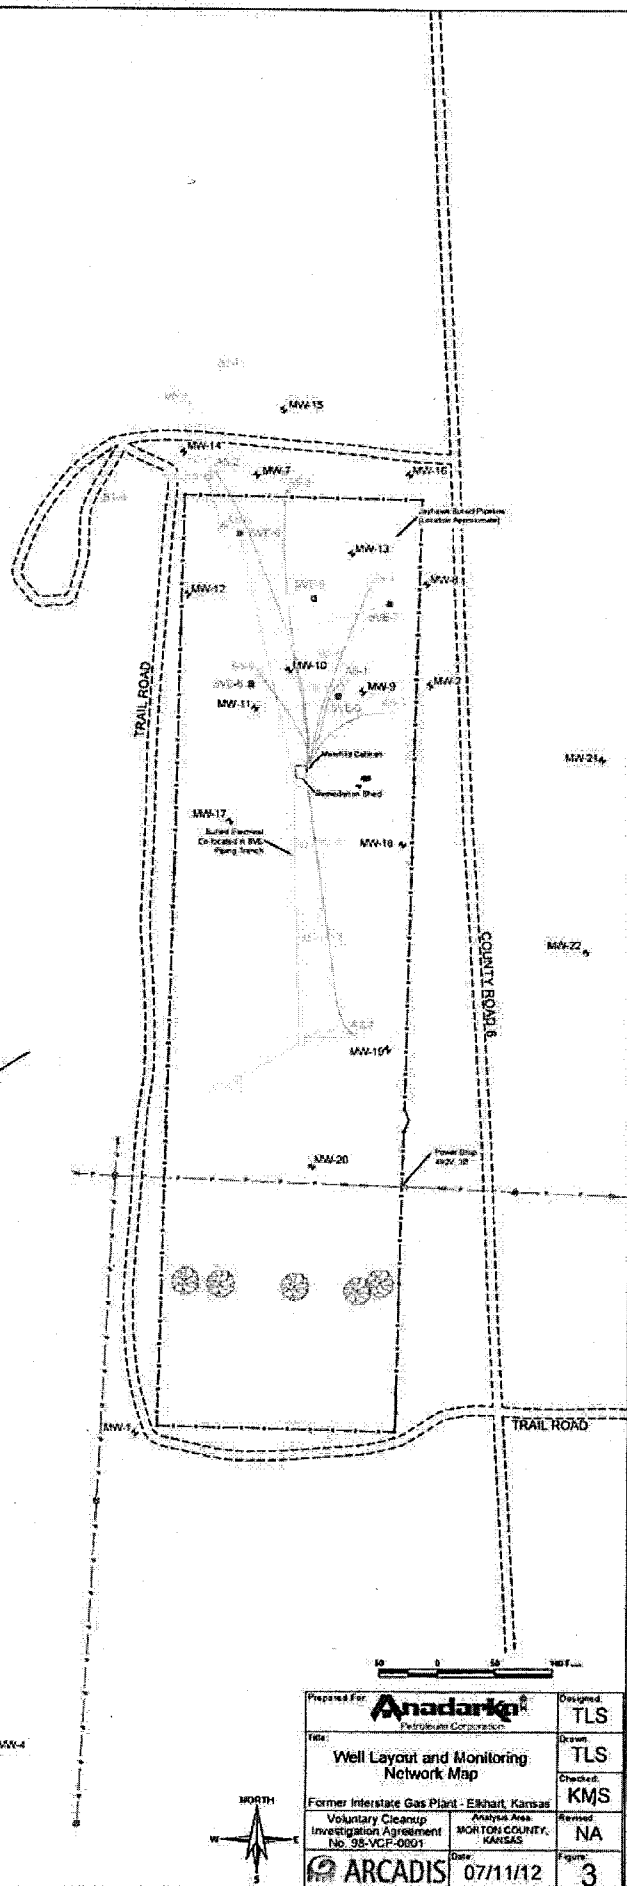

Prepared For: Anadarko Petroleum Corporation		Designed: TLS
Title: Well Layout and Monitoring Network Map		Drawn: TLS
Former Interstate Gas Plant - Elkhardt, Kansas		Checked: KMS
Voluntary Cleanup Investigation Agreement No. 98-VCP-0801		Revised: NA
Analysis Area: MORTON COUNTY, KANSAS		Figure: 3
Date: 07/11/12		
Prepared By: ARCADIS		