

Division of Water Resources App. No.

Check: ☐ White Copy, ☐ Blue Copy, ☐ Pink Copy



Prepared for	Anadarko Petroleum Corporation	Designated	TLS
File #	Air Sparg Well Construction Details	Owner	TLS
		Created	KMS
	Former Interstate Gas Plant - Elkhear, Kansas	Revision	NA
	Voluntary Cleanup Investigation Agreement, No 98-VCF-0001	Analysis Area	MORTON COUNTY, KANSAS
	ARCADIS	Date	9/10/12
		Page	4




5
Not To Scale

LEGEND

- Monitoring wells
- Abandoned monitoring well
- Pilot test observation wells
- Existing Air sparge wells
- Proposed Air sparge wells
- Soil vapor extraction (SVE) wells
- Bio-sparge wells (Converted SVE wells)
- SVE pipe runs (existing)
- Aboveground pipe - 3/4" HOPE
- Overhead power line
- Power pole
- Fence
- Buried power line
- Buried pipeline (active)

NOTE:
Well MW3 was abandoned during soil removal activities

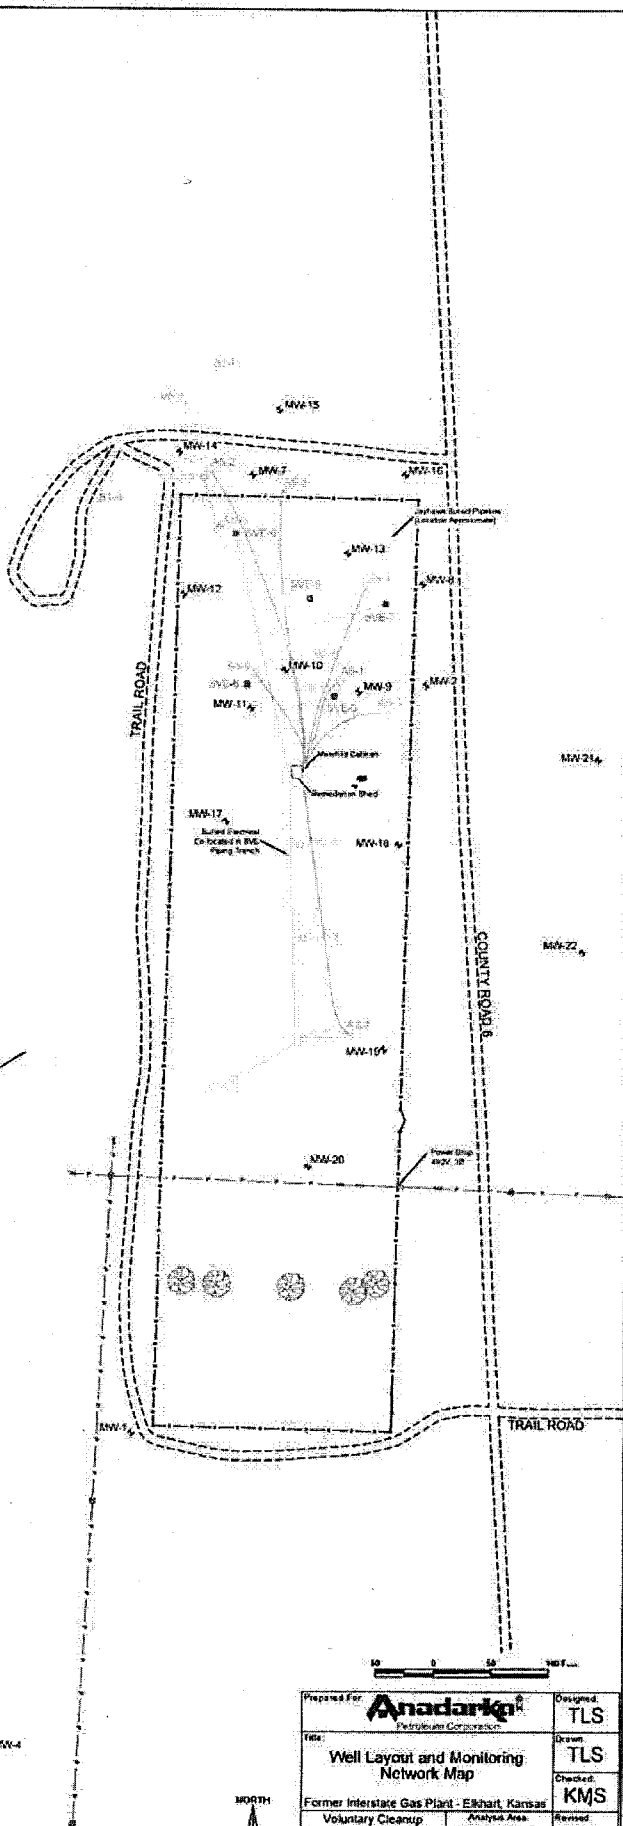

Prepared For: Anadarko Petroleum Corporation		Designed: TLS
Title: Well Layout and Monitoring Network Map		Drawn: TLS
Former Interstate Gas Plant - Elkhart, Kansas		Checked: KMS
Voluntary Cleanup Investigation Agreement No. 98-VCP-0801	Analysis Area: MORTON COUNTY, KANSAS	Revised: NA
ARCADIS	Date: 07/11/12	Figure: 3