



Dual Compensated Porosity Log

DIGITAL LOG (785) 625-3858

API No.

15-083-21,576-00-00

Company American Warrior, Inc.

Well Sprier Unit # 1-29

Field Wildcat

County Hodgeman

State Kansas

Location 2457' FNL & 2387' FEL

Sec: 29

Twp: 22S

Rge: 23W

Other Services
DIL
MEL/BHCS

Permanent Datum Ground Level Elevation 2303

Log Measured From Kelly Bushing 12 Ft. Above Perm. Datum

K.B. 2315
D.F.
G.L. 2303

Date 11/22/2008

Run Number One

Type Log CNL / CDL

Depth Driller 4608

Depth Logger 4609

Bottom Logged Interval 4607

Top Logged Interval 3700

Type Fluid In Hole Chemical

Salinity, PPM CL 3,900

Density 9.2

Level Full

Max. Rec. Temp. F 124

Operating Rig Time 5 Hours

Equipment -- Location 10 Hays

Recorded By Jason Wellbock

Witnessed By Jason Alm

Borehole Record

Casing Record

Run No	Bit	From	To	Size	Wgt.	From	To
One	12.25	00	224	8.625	23#	00	224
Two	7.875	224	TD				

<<< Fold Here >>>

All interpretations are opinions based on inferences from electrical or other measurements and we cannot and do not guarantee the accuracy or correctness of any interpretation, and we shall not, except in the case of gross or willful negligence on our part, be liable or responsible for any loss, costs, damages, or expenses incurred or sustained by anyone resulting from any interpretation made by any of our officers, agents or employees. These interpretations are also subject to our general terms and conditions set out in our current Price Schedule.

Comments


Thank you for using Log-Tech, Inc.
(785) 625-3858


Ness City S to O Rd, 1 1/2 E, S Into

Database File: amerhd.db
Dataset Pathname: dil/amer2in
Presentation Format: cdl
Dataset Creation: Sat Nov 22 22:46:43 2008
Charted by: Depth in Feet scaled 1:600

0	Gamma Ray	150
6	Caliper (GAPI)	16

30	Compensated Density				-10
2	Bulk Density				3
15000	Line Tension				0
2.625	DGA	3.425	-0.25	Correction	0.25
					LSPD

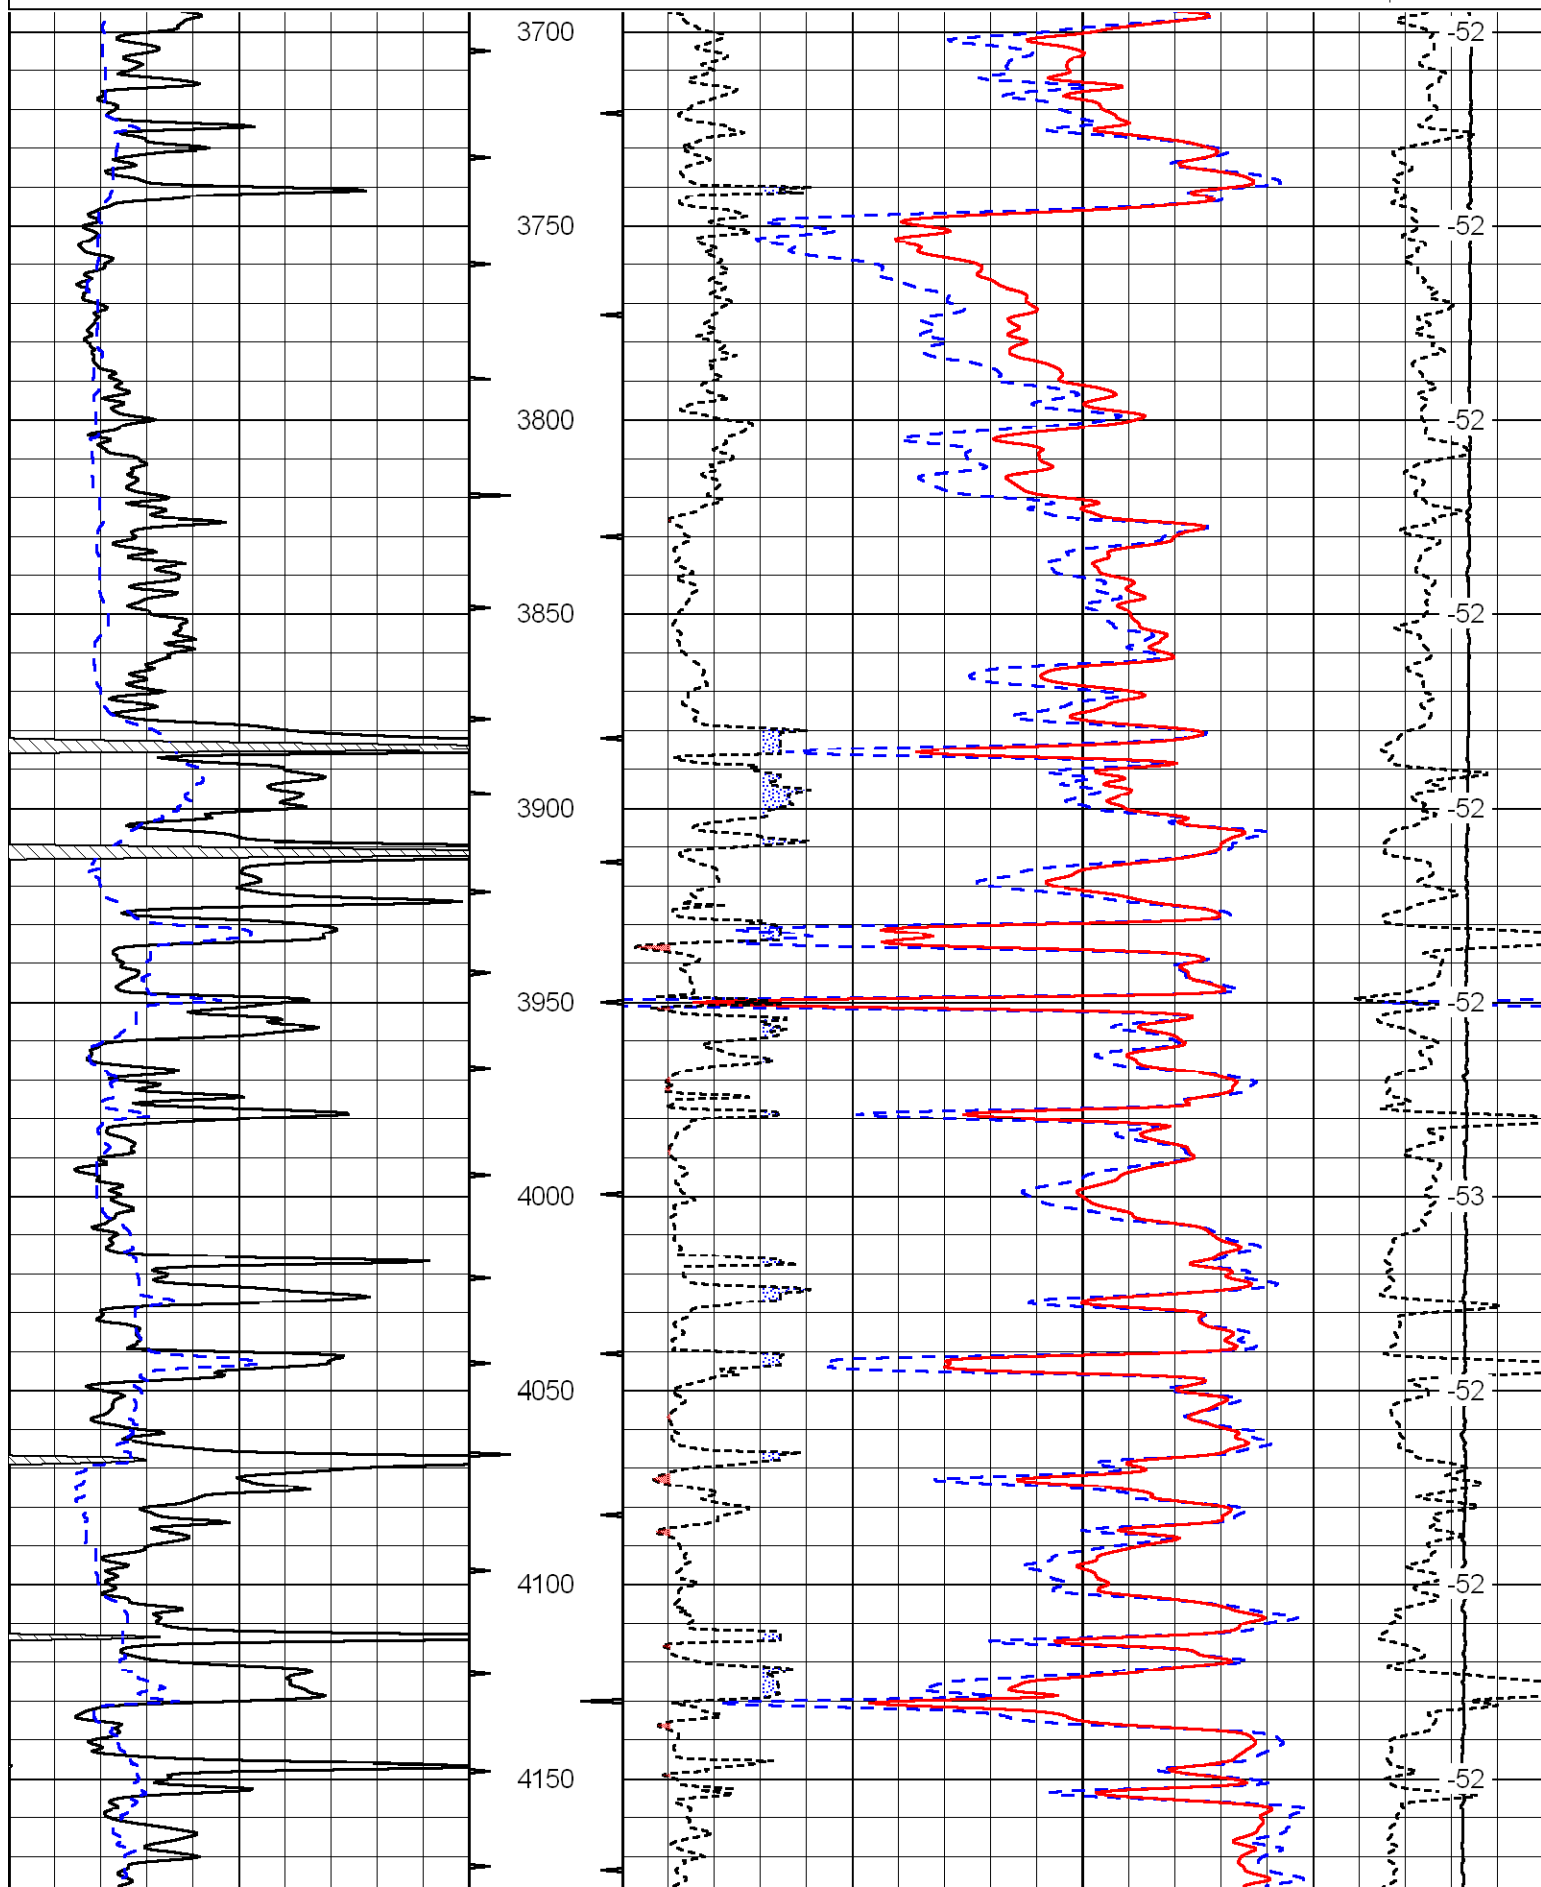

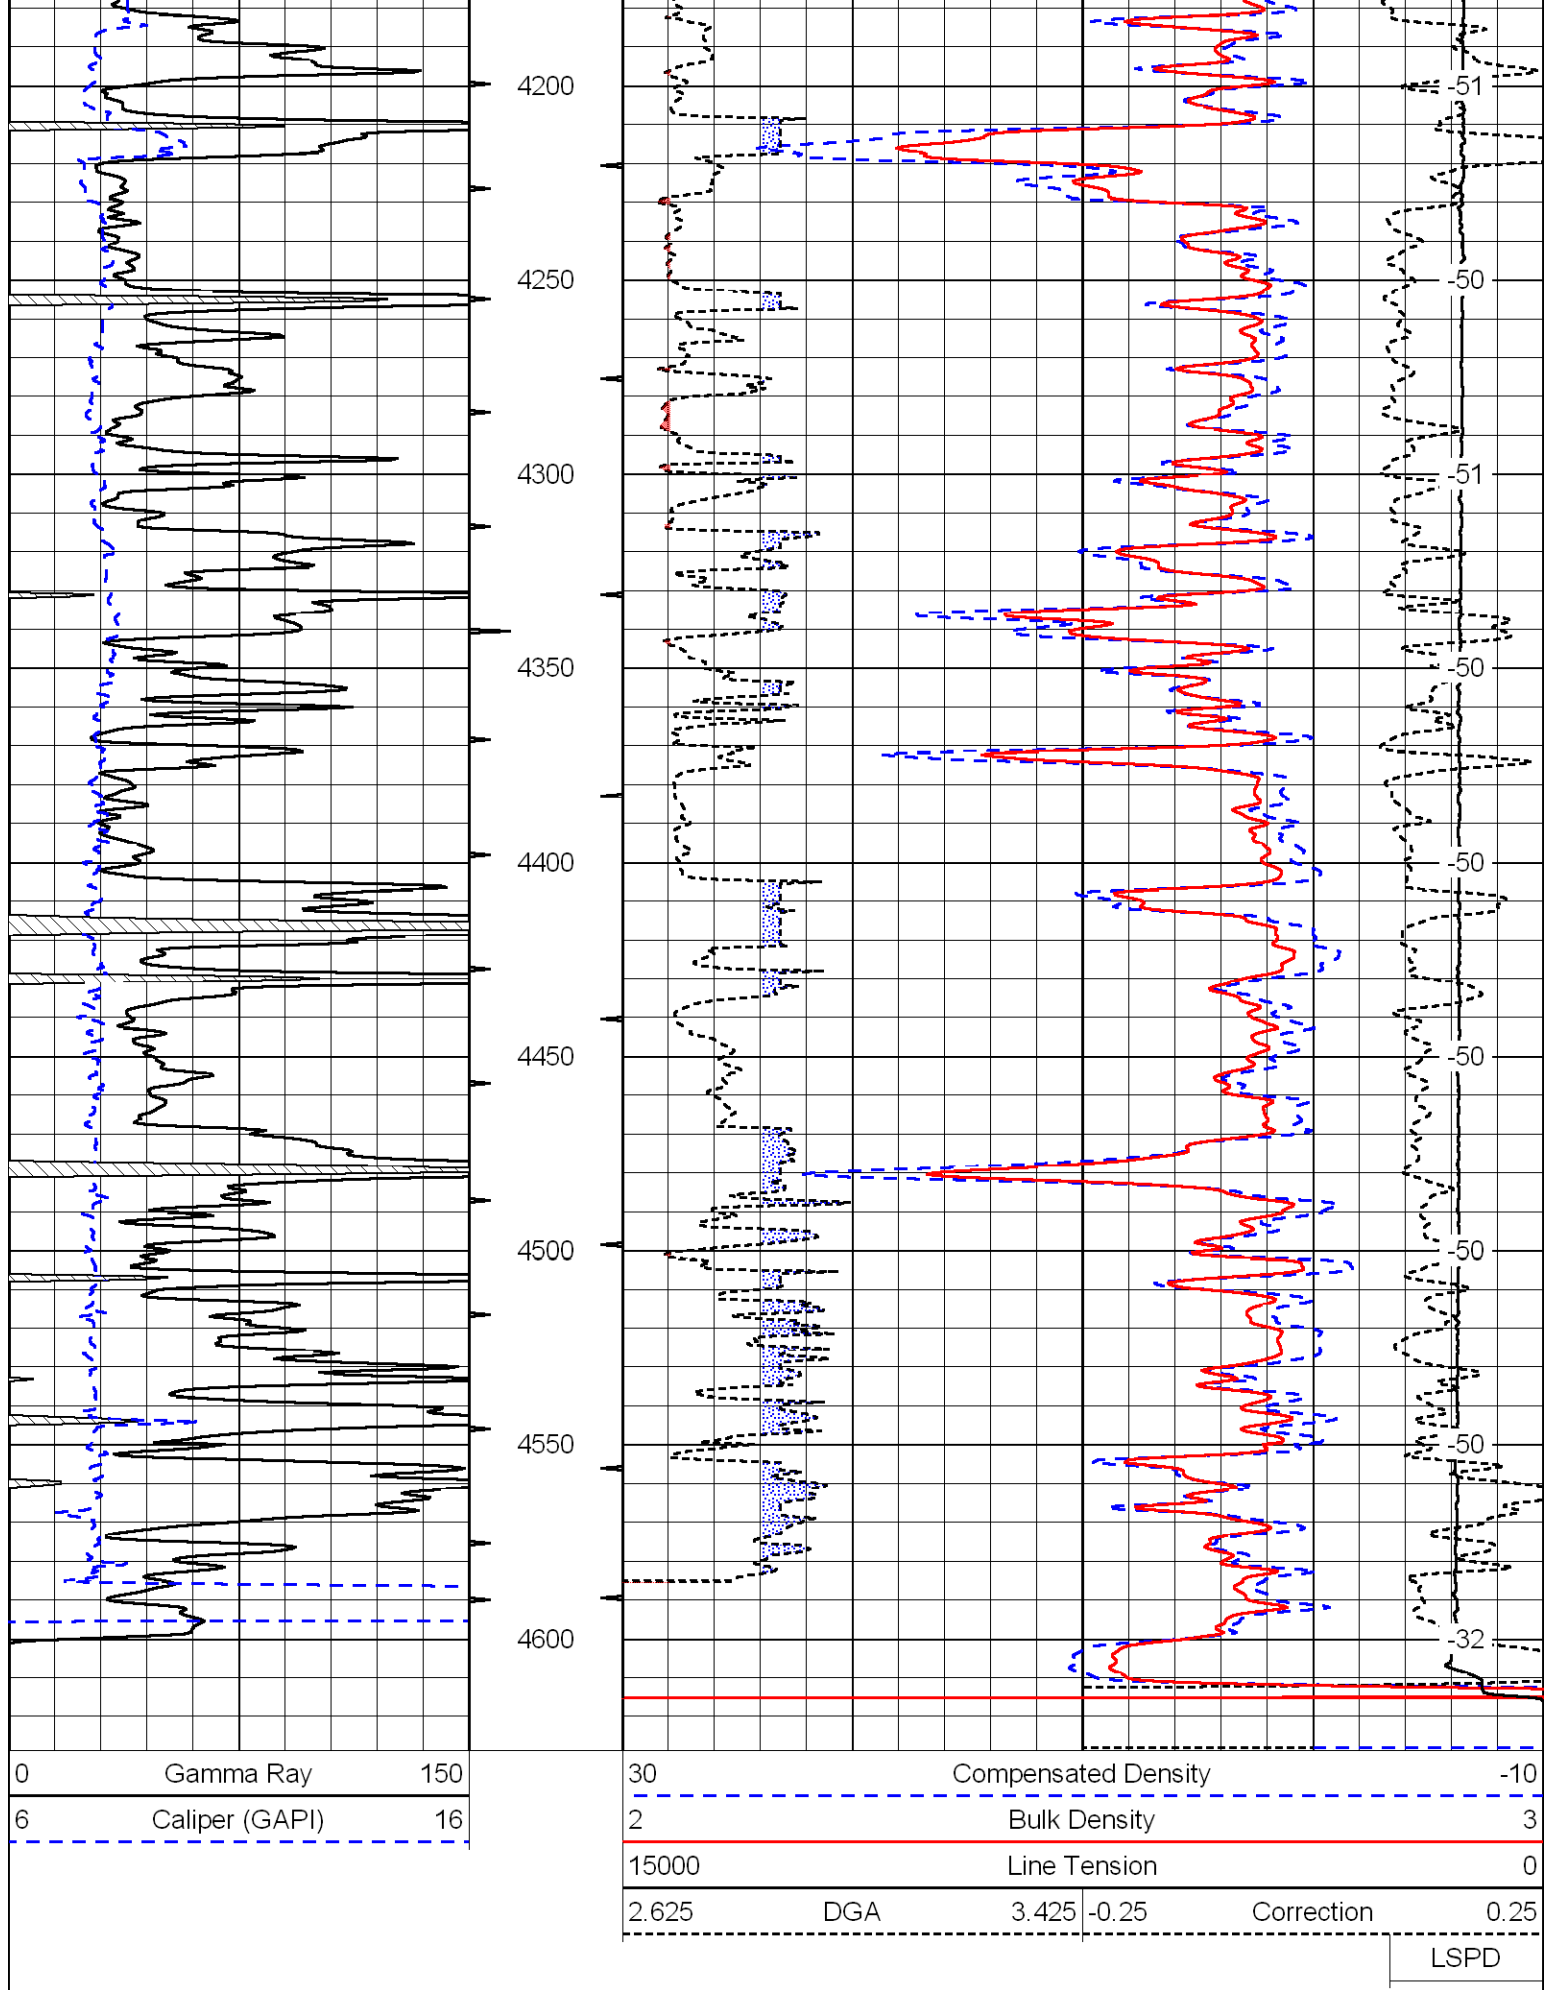

Dataset Pathname: c:\americz\...
Presentation Format: cndlspec
Dataset Creation: Sat Nov 22 22:46:43 2008
Charted by: Depth in Feet scaled 1:240

0	Gamma Ray	150	30	Compensated Neutron (Limestone)		-10
6	Caliper (GAPI)	16	30	Compensated Density (2.71 ma)		-10
			2.625	DGA	3.425	-0.25
			Correction		0.25	
			15000	Line Tension		0
						LSPD

