



Dual Induction Log

DIGITAL LOG

(785) 625-3858

API No.

15-083-21,576-00-00

Company American Warrior, Inc.

Well Sprier Unit # 1-29

Field Wildcat

County Hodgeman State

Kansas

Location

2457' FNL & 2387' FEL

Other Services
CNL/CDL
MEL/BHCS

Sec: 29

Twp: 22S

Rge: 23W

Elevation

Permanent Datum Ground Level

Elevation 2303

Log Measured From Kelly Bushing

12 Ft. Above Perm. Datum

K.B. 2315
D.F.
G.L. 2303

Date

11/22/2008

Run Number

One

Depth Driller

4608

Depth Logger

4609

Bottom Logged Interval

4608

Top Log Interval

200

Casing Driller

8.625 @ 224

Casing Logger

222

Bit Size

7.875

Type Fluid in Hole

Chemical

Salinity, ppm CL

3.900

Density / Viscosity

9.2

56

pH / Fluid Loss

11.0

8.8

Source of Sample

Flowline

Rm @ Meas. Temp

2.0 @ 70

Rmf @ Meas. Temp

1.5 @ 70

Rmc @ Meas. Temp

2.7 @ 70

Source of Rmf / Rmc

Charts

Rm @ BHT

1.05 @ 124

Operating Rig Time

5 Hours

Max Rec. Temp. F

124

Equipment Number

10

Location

Hays

Recorded By

Jason Wellbock

Witnessed By

Jason Alm

<<< Fold Here >>>

All interpretations are opinions based on inferences from electrical or other measurements and we cannot and do not guarantee the accuracy or correctness of any interpretation, and we shall not, except in the case of gross or willful negligence on our part, be liable or responsible for any loss, costs, damages, or expenses incurred or sustained by anyone resulting from any interpretation made by any of our officers, agents or employees. These interpretations are also subject to our general terms and conditions set out in our current Price Schedule.

Comments

Thank you for using Log-Tech, Inc.
(785) 625-3858

Ness City S to O Rd, 1 1/2 E, S Into

Database File: amerhd.db
Dataset Pathname: dil/amer2in
Presentation Format: dil2in
Dataset Creation: Sat Nov 22 22:46:43 2008
Charted by: Depth in Feet scaled 1:600

0	Gamma Ray	150
-200	SP	0




0	Shallow Resistivity	50
0	Deep Resistivity	50



LSPD



1000	Conductivity	0
------	--------------	---



15000	Line Tension	0
-------	--------------	---




50	Shallow Resistivity	500
50	Deep Resistivity	500

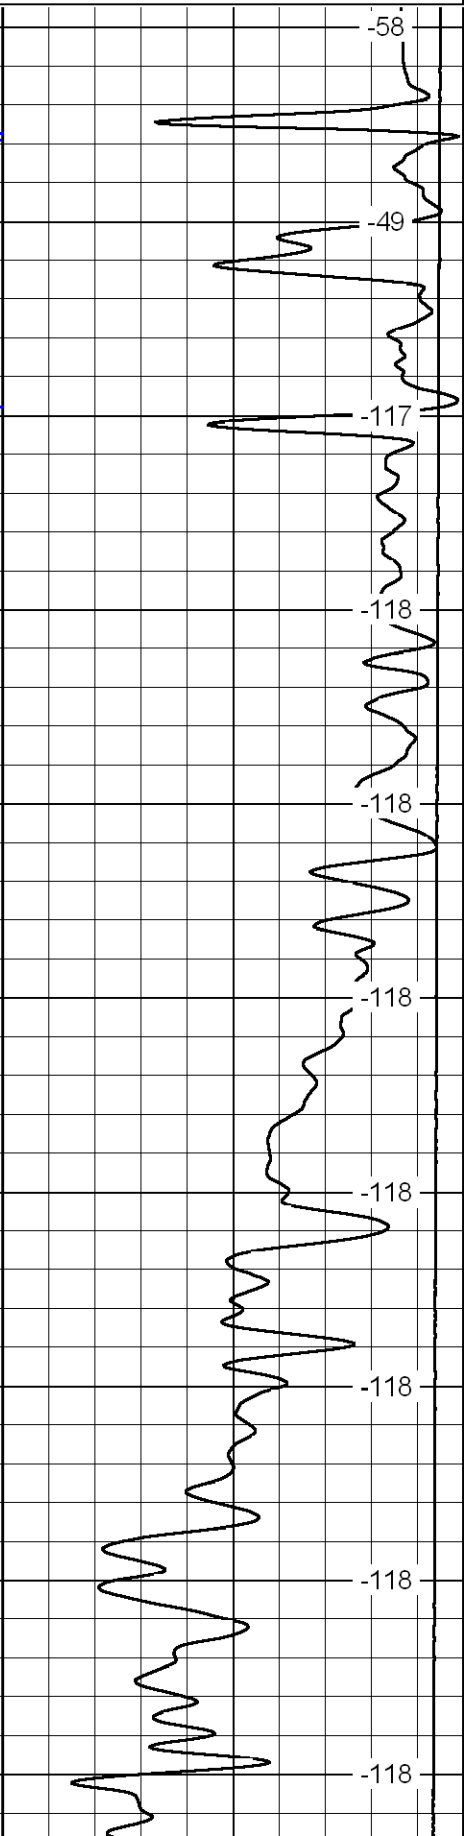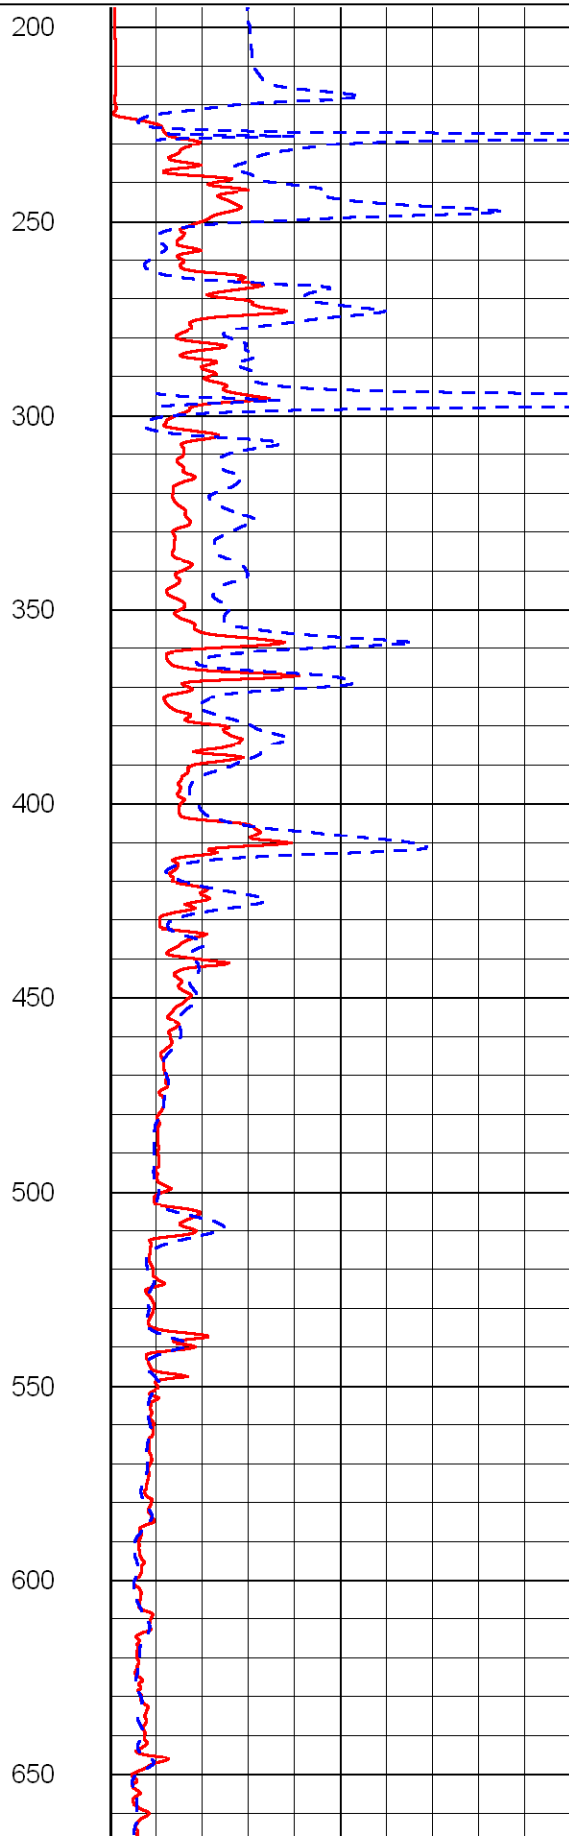
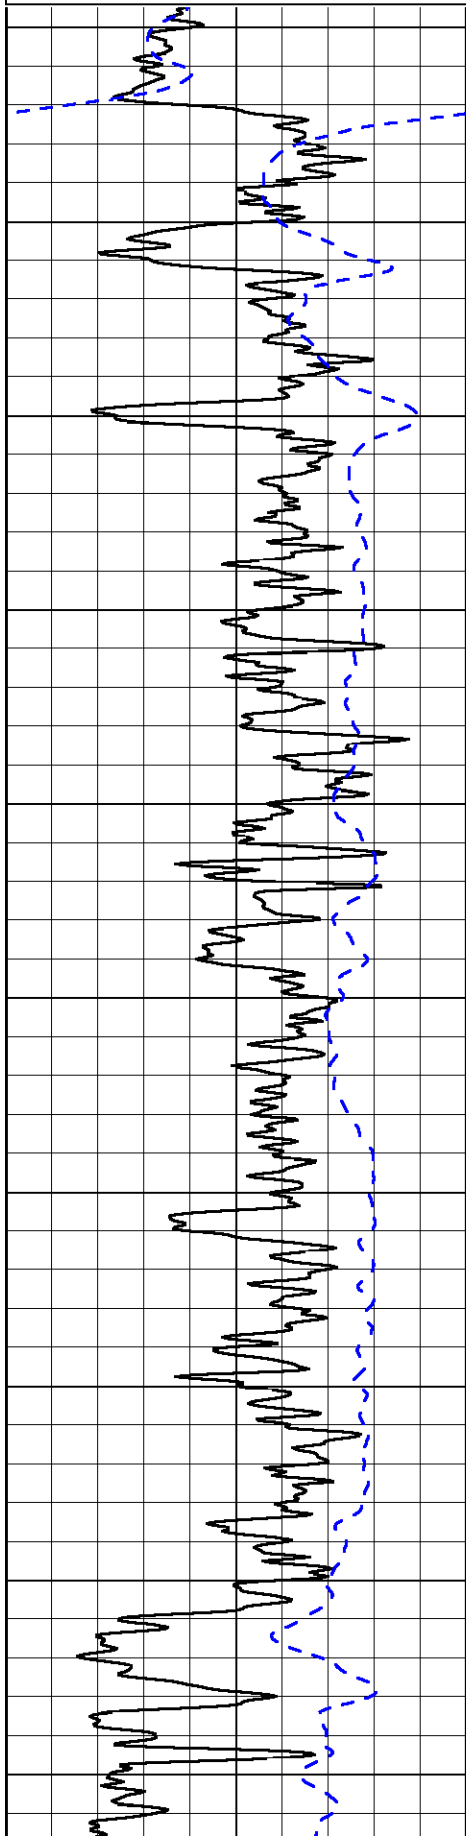



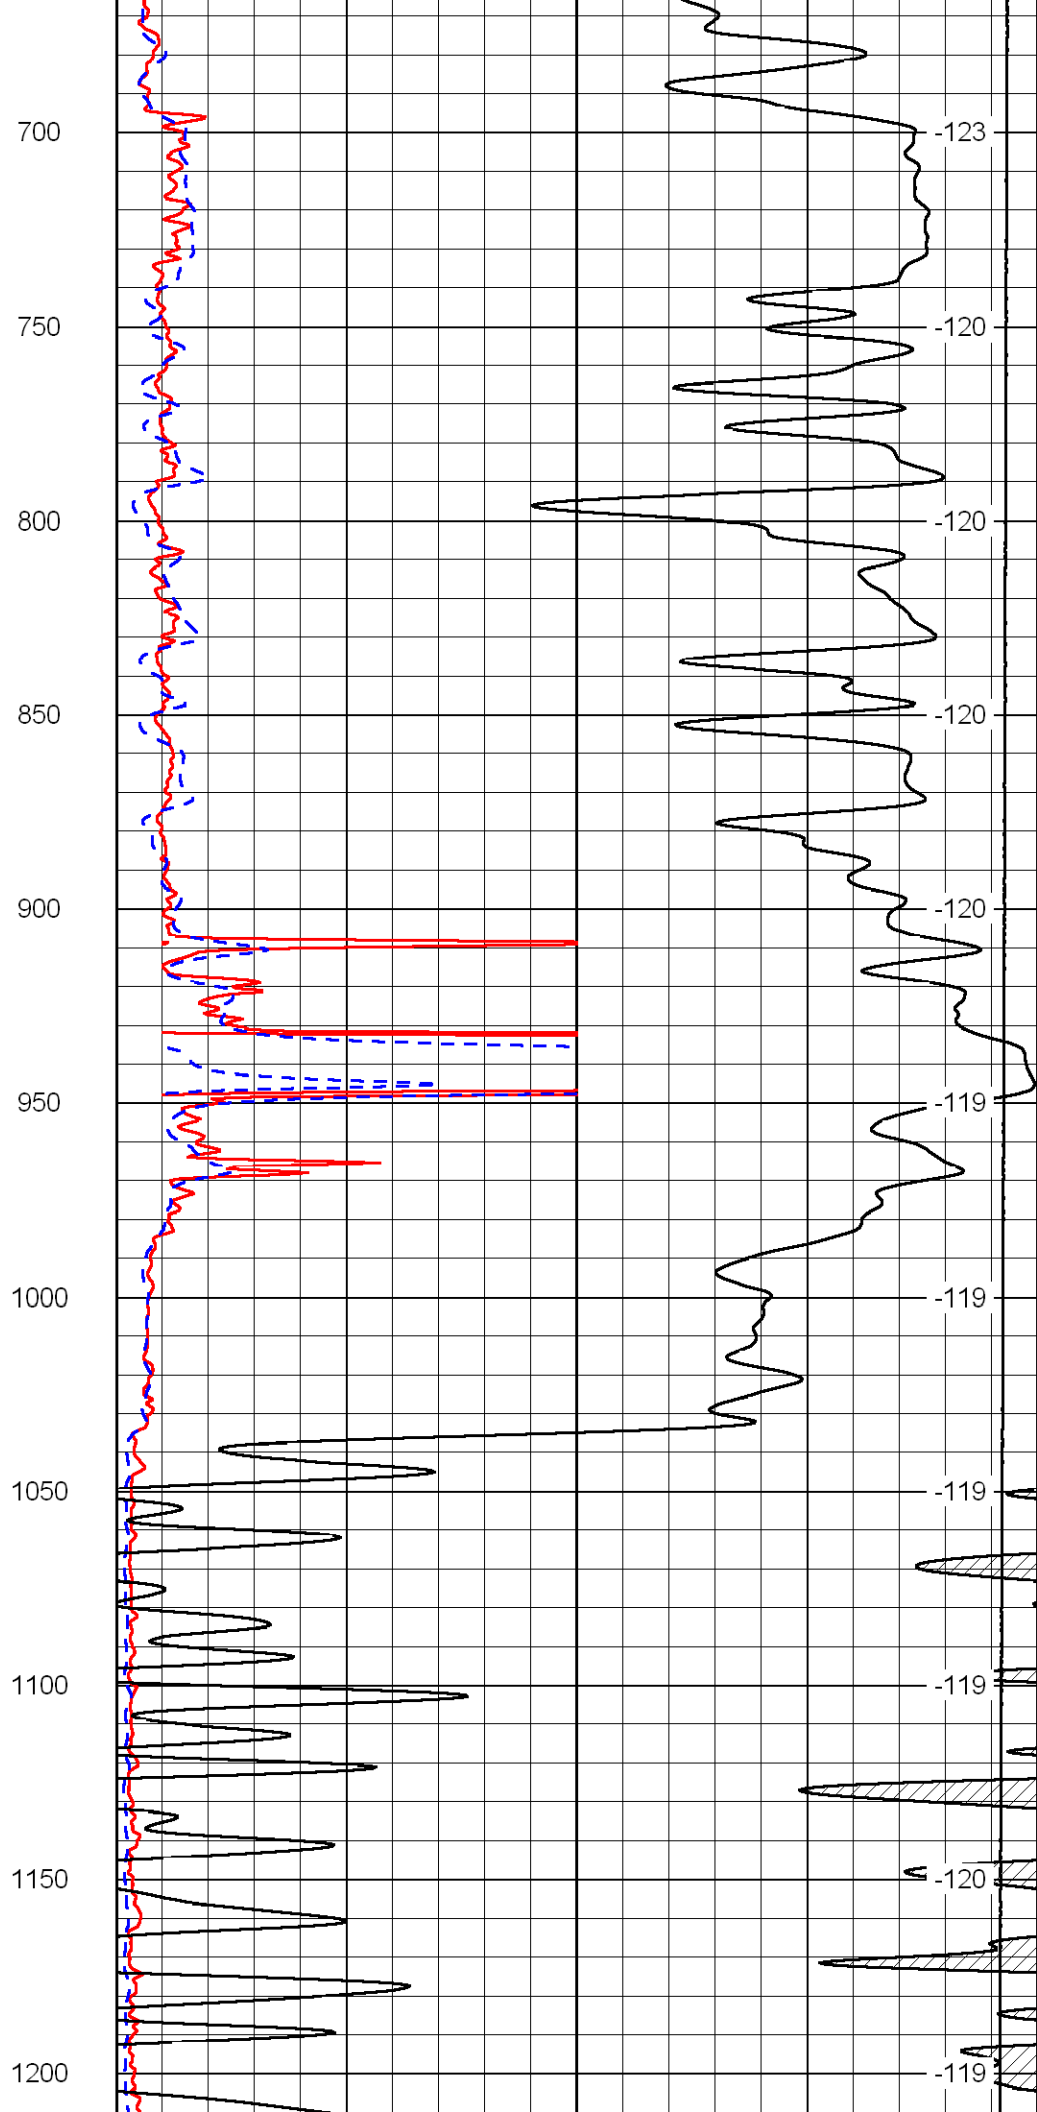
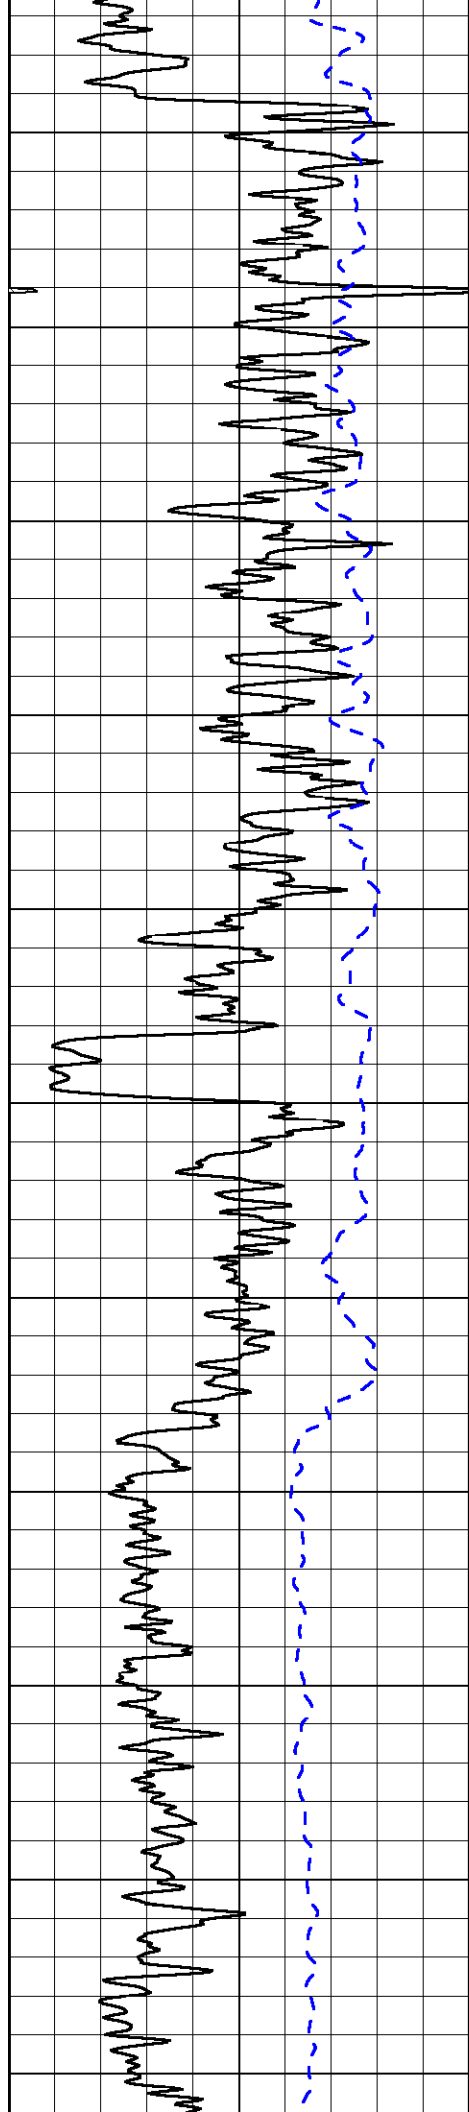


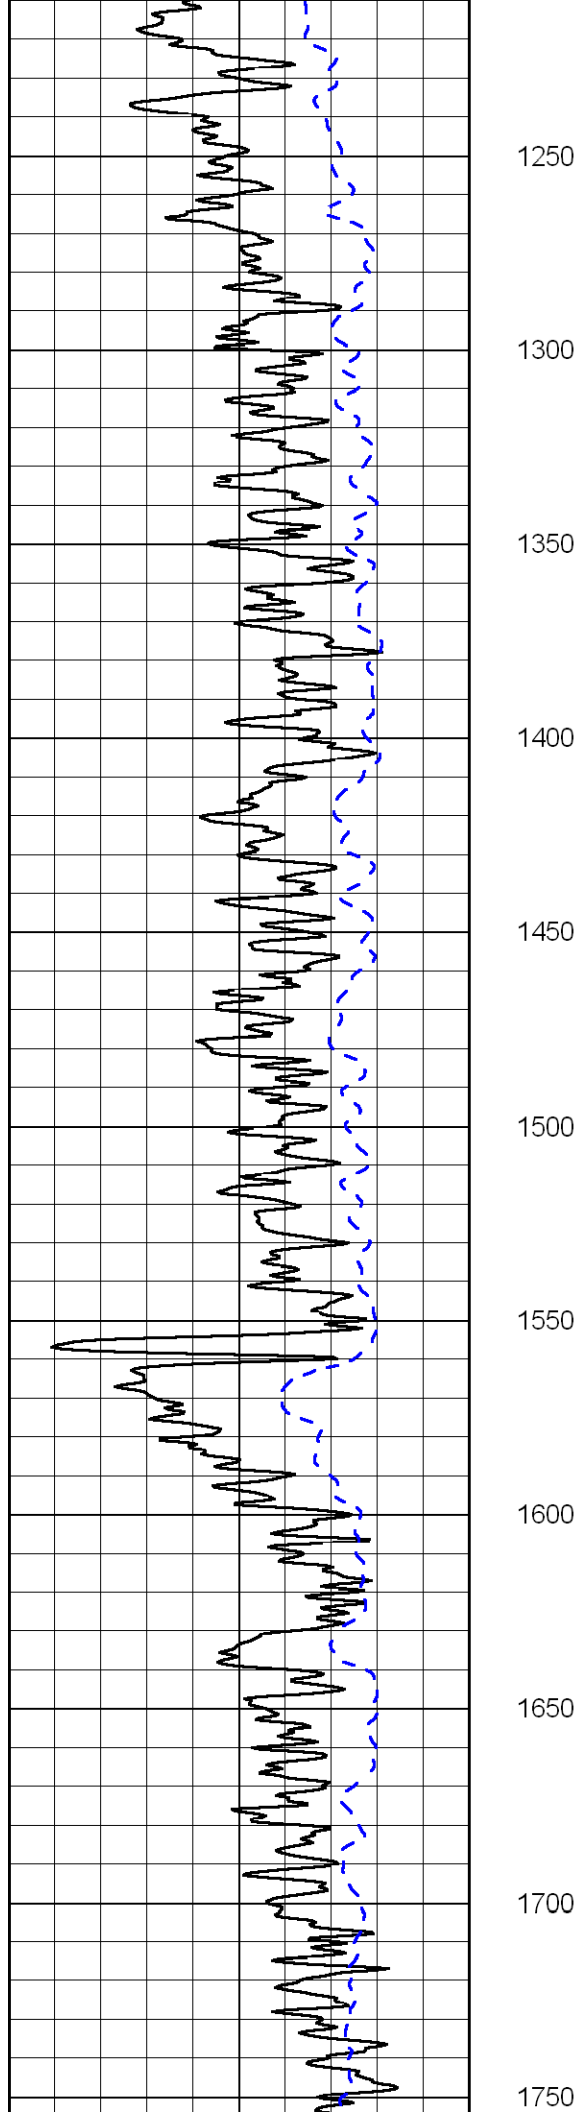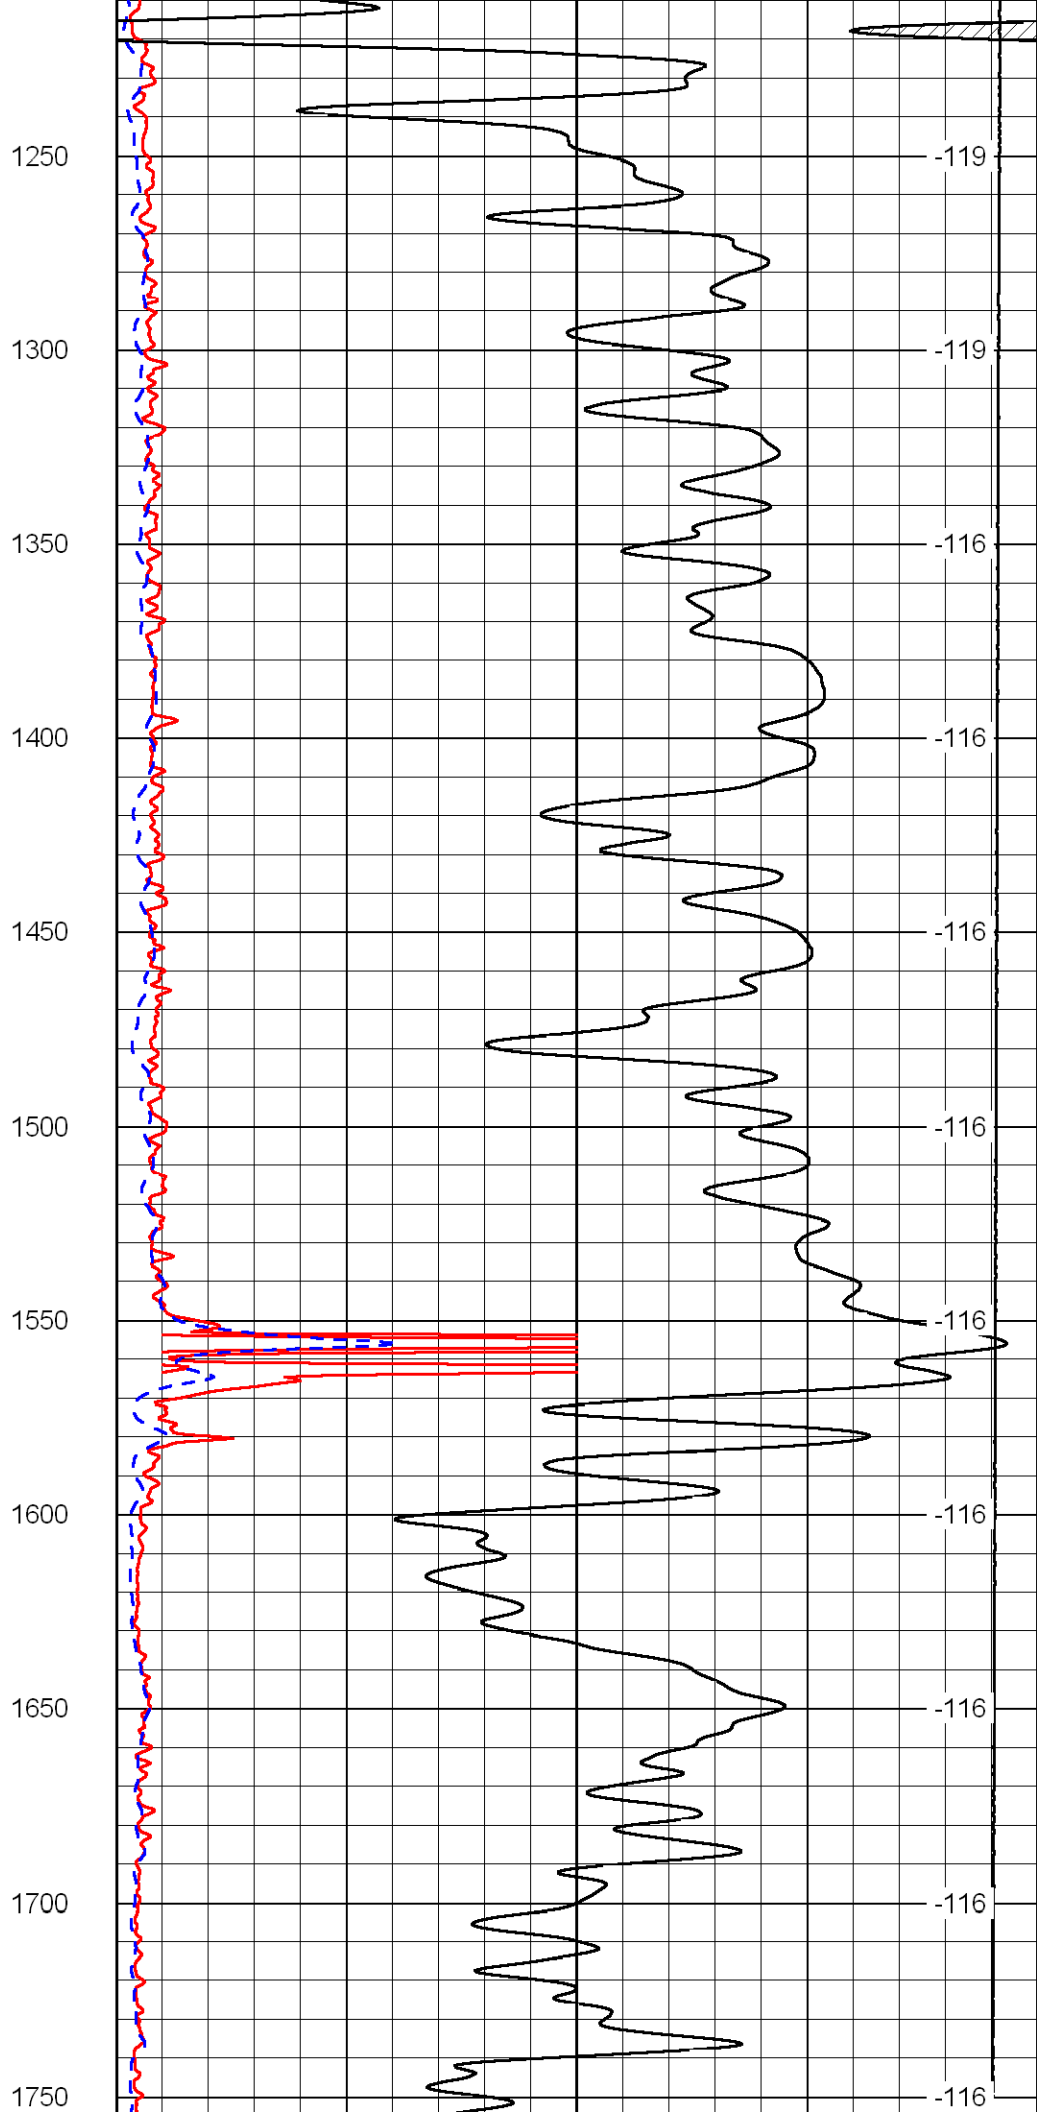


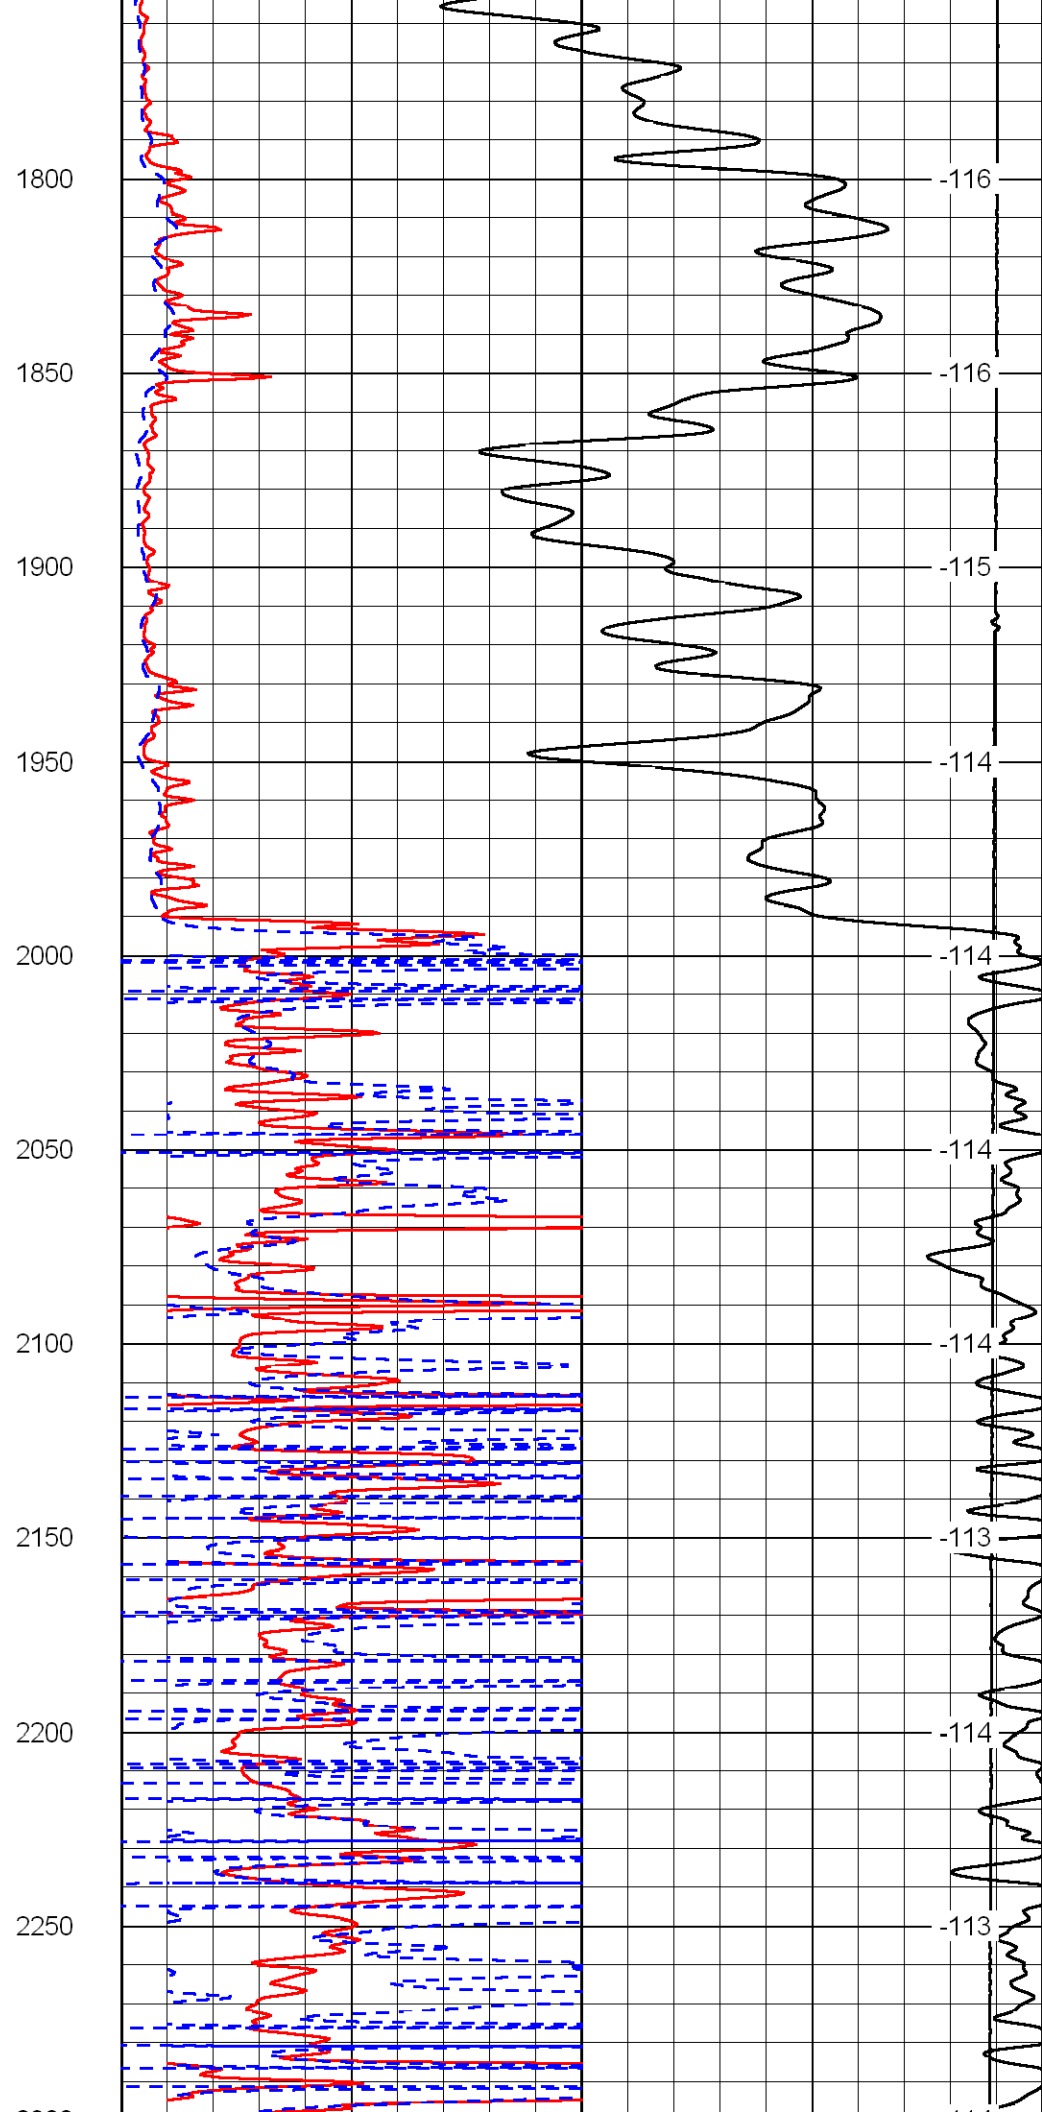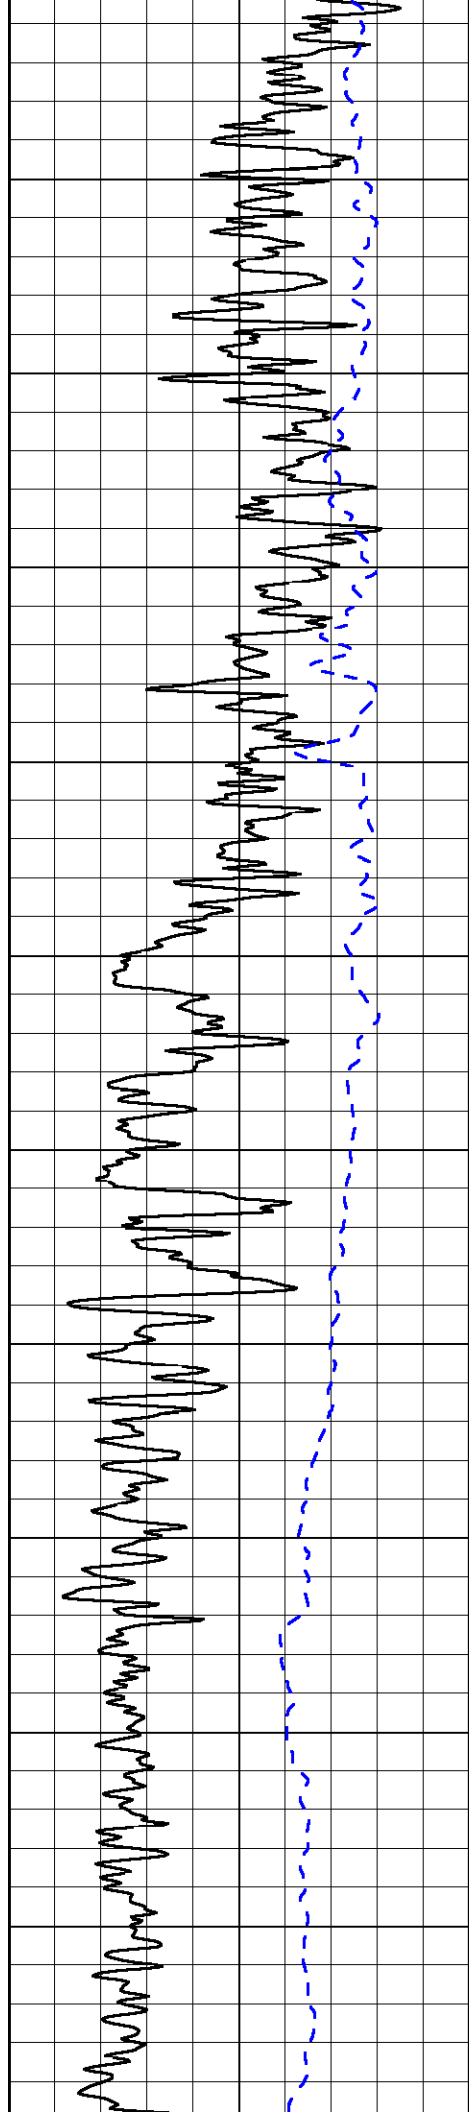

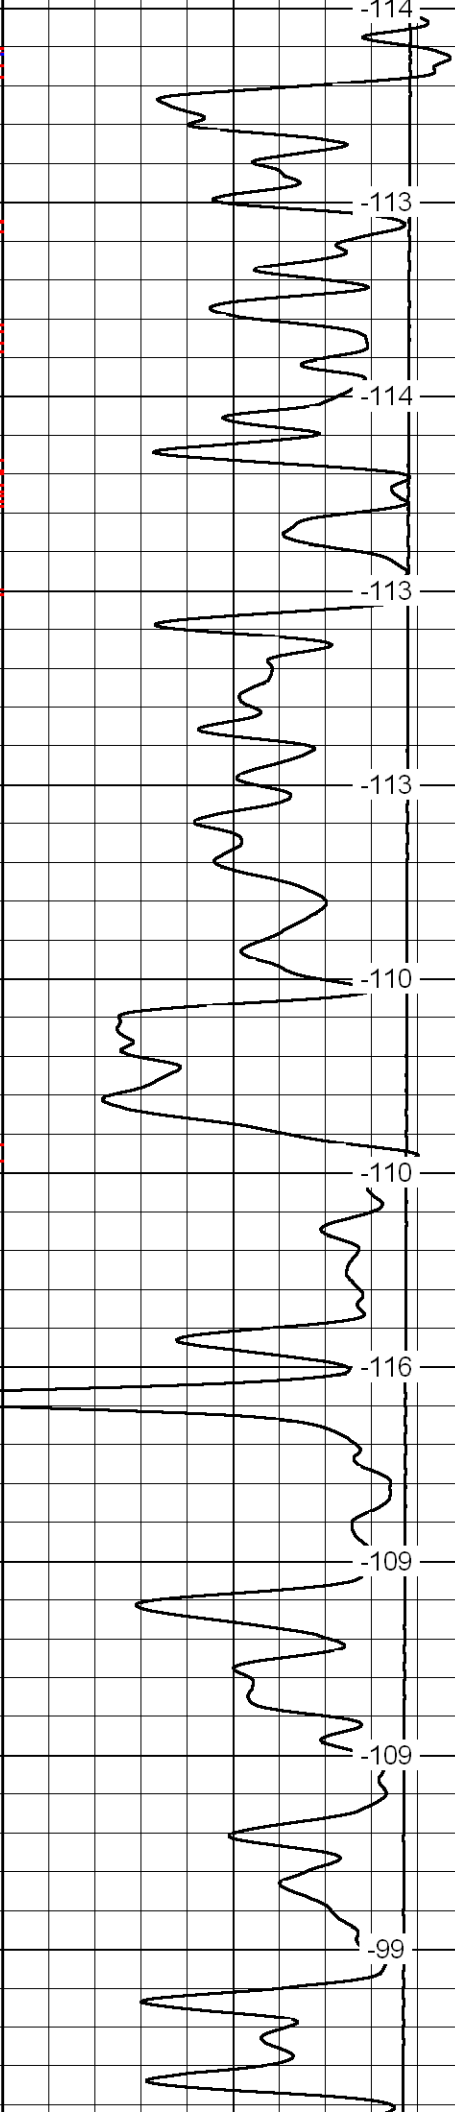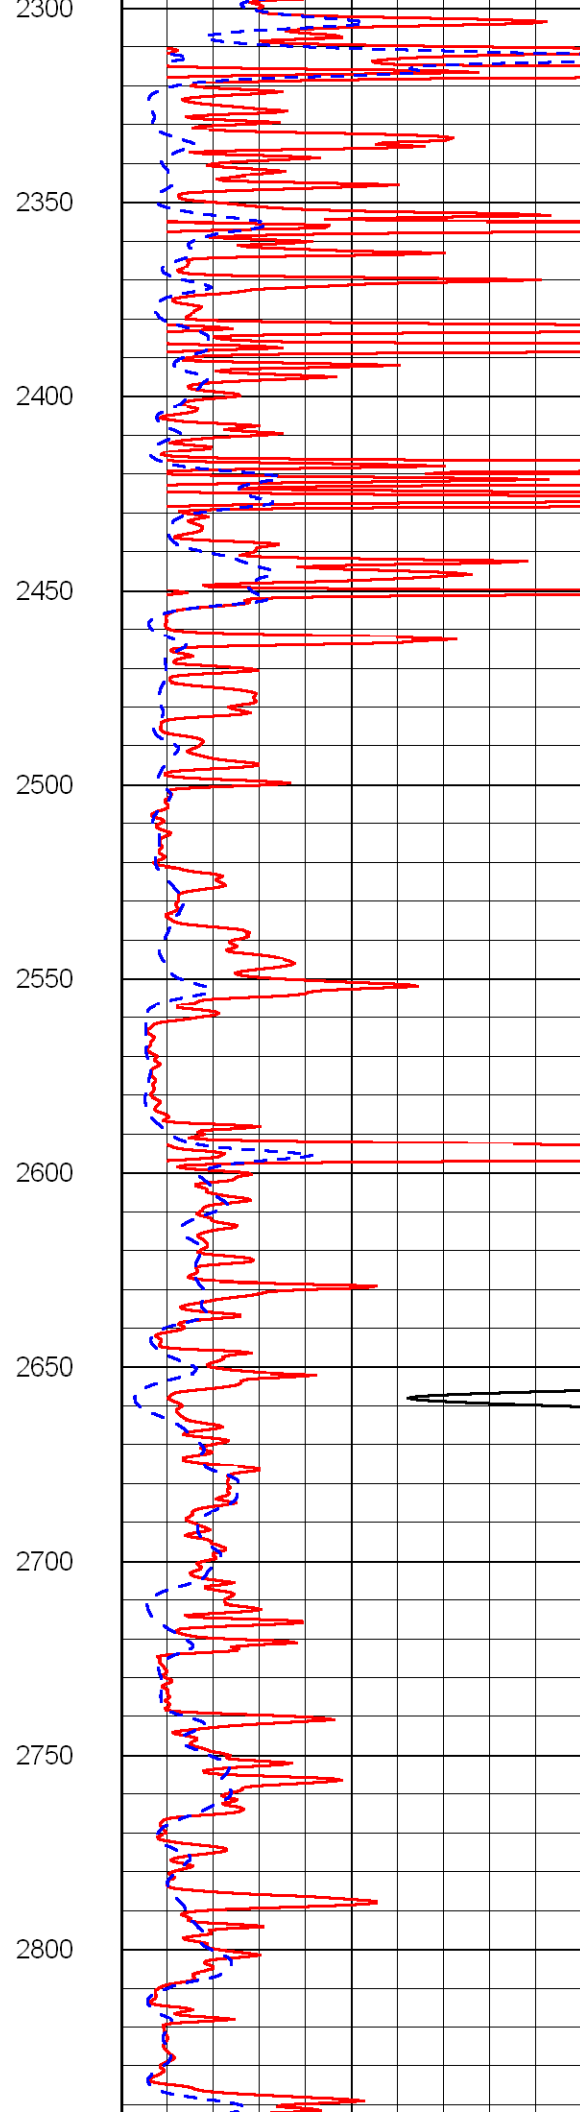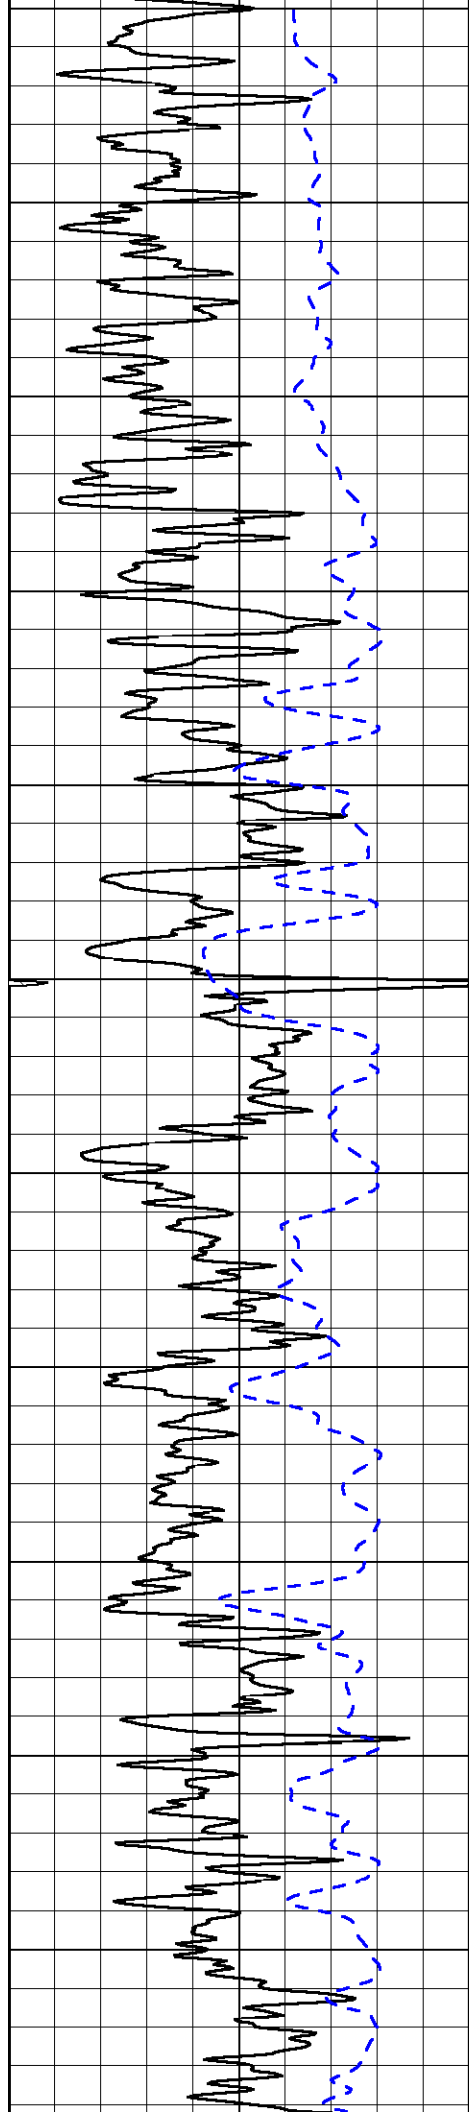

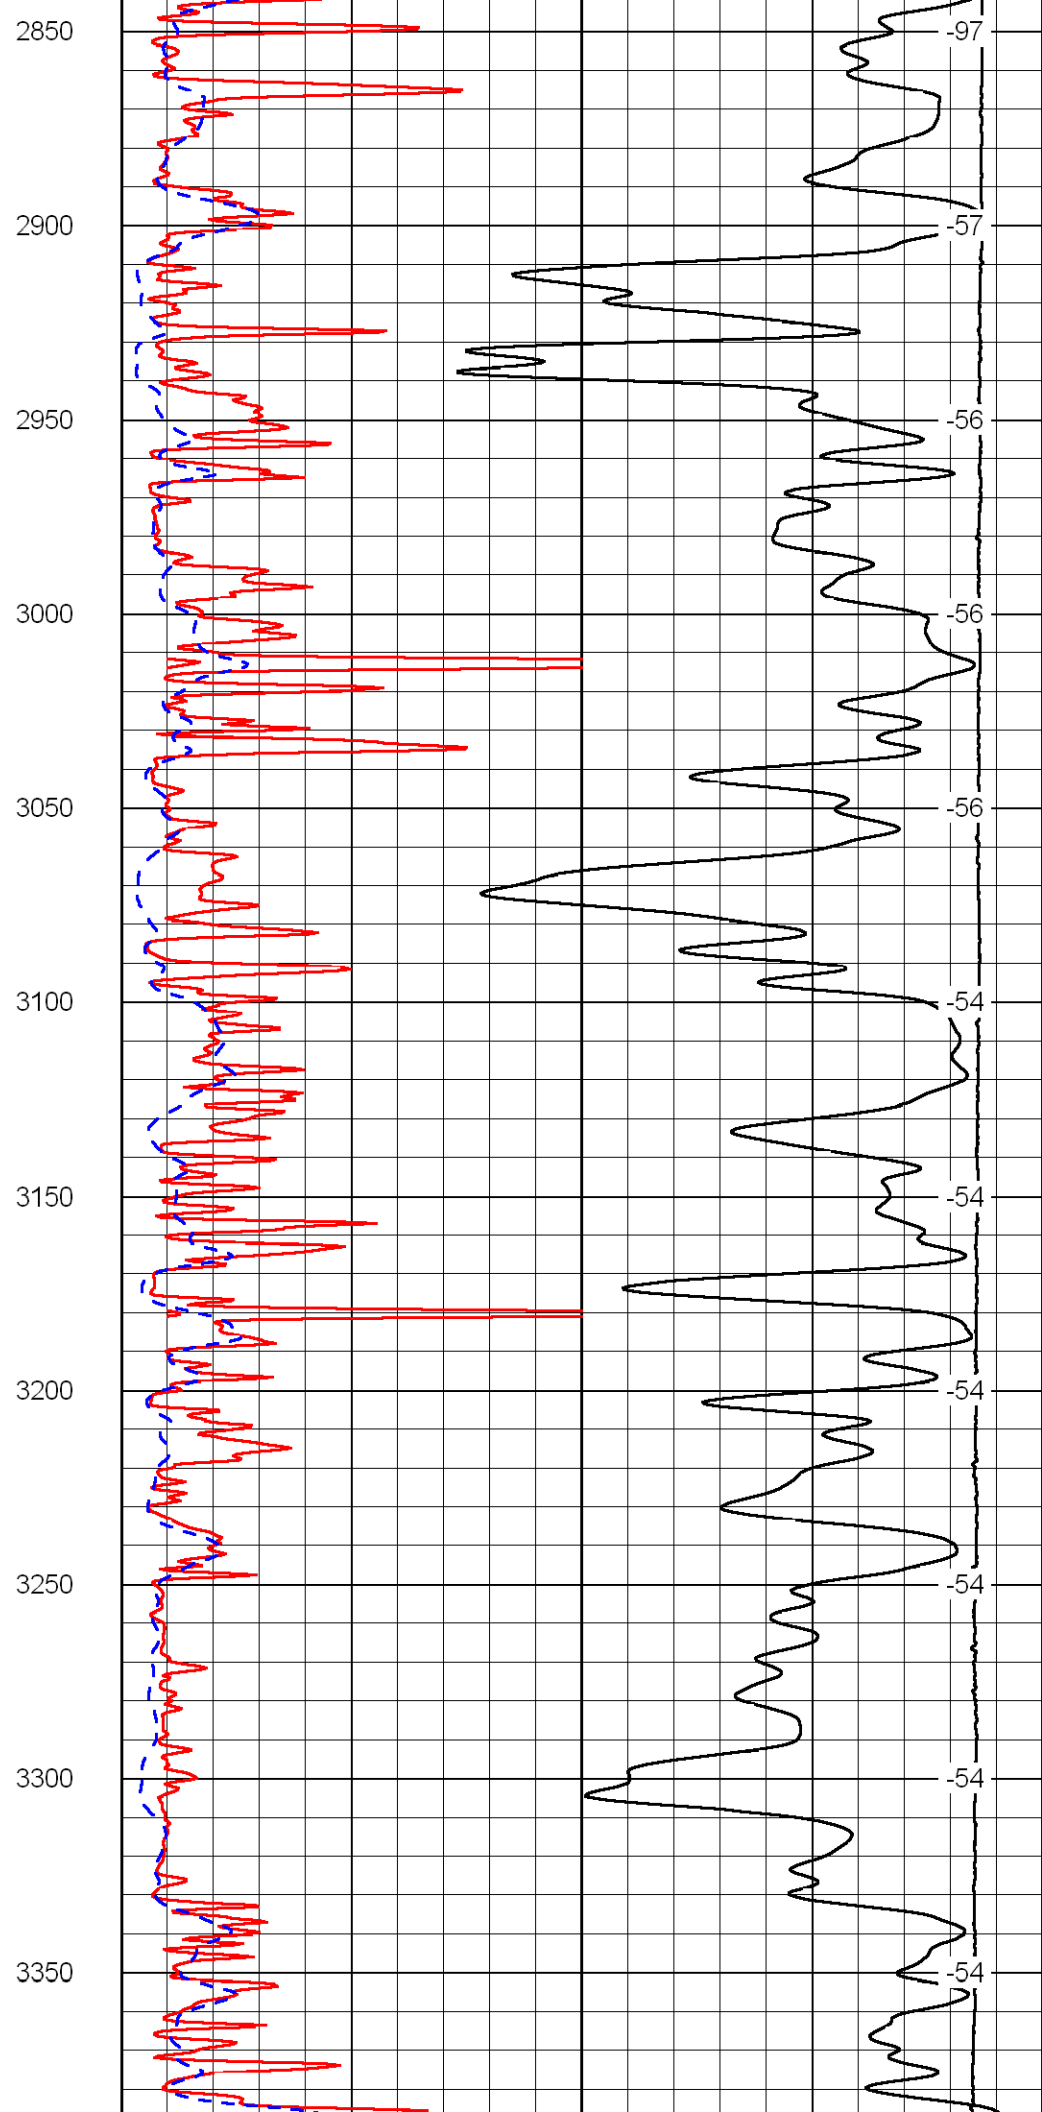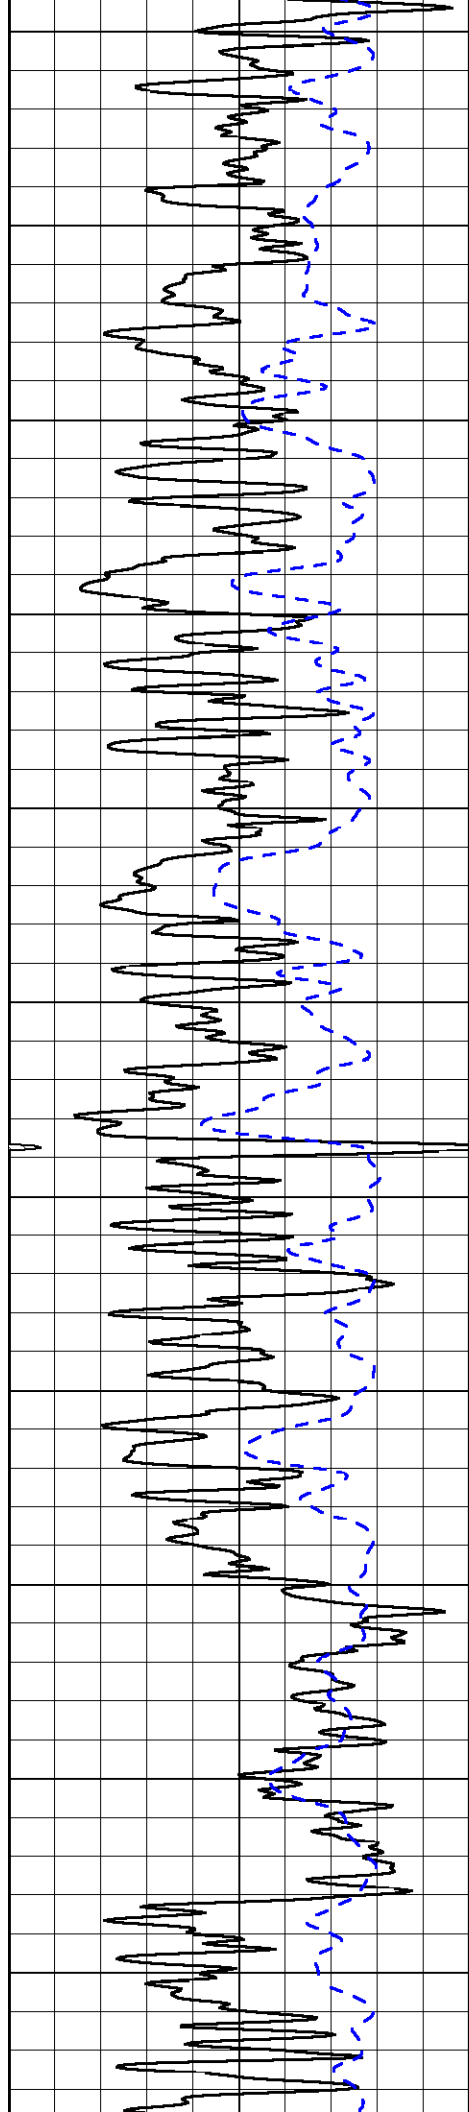

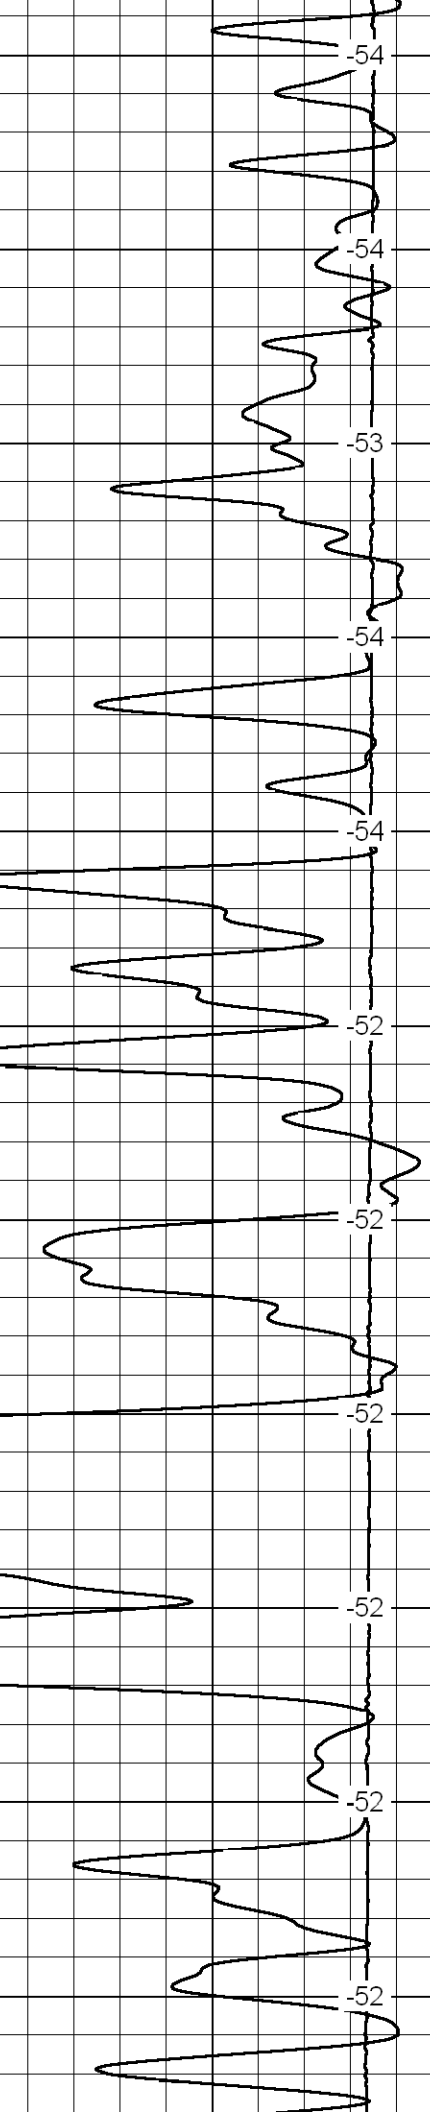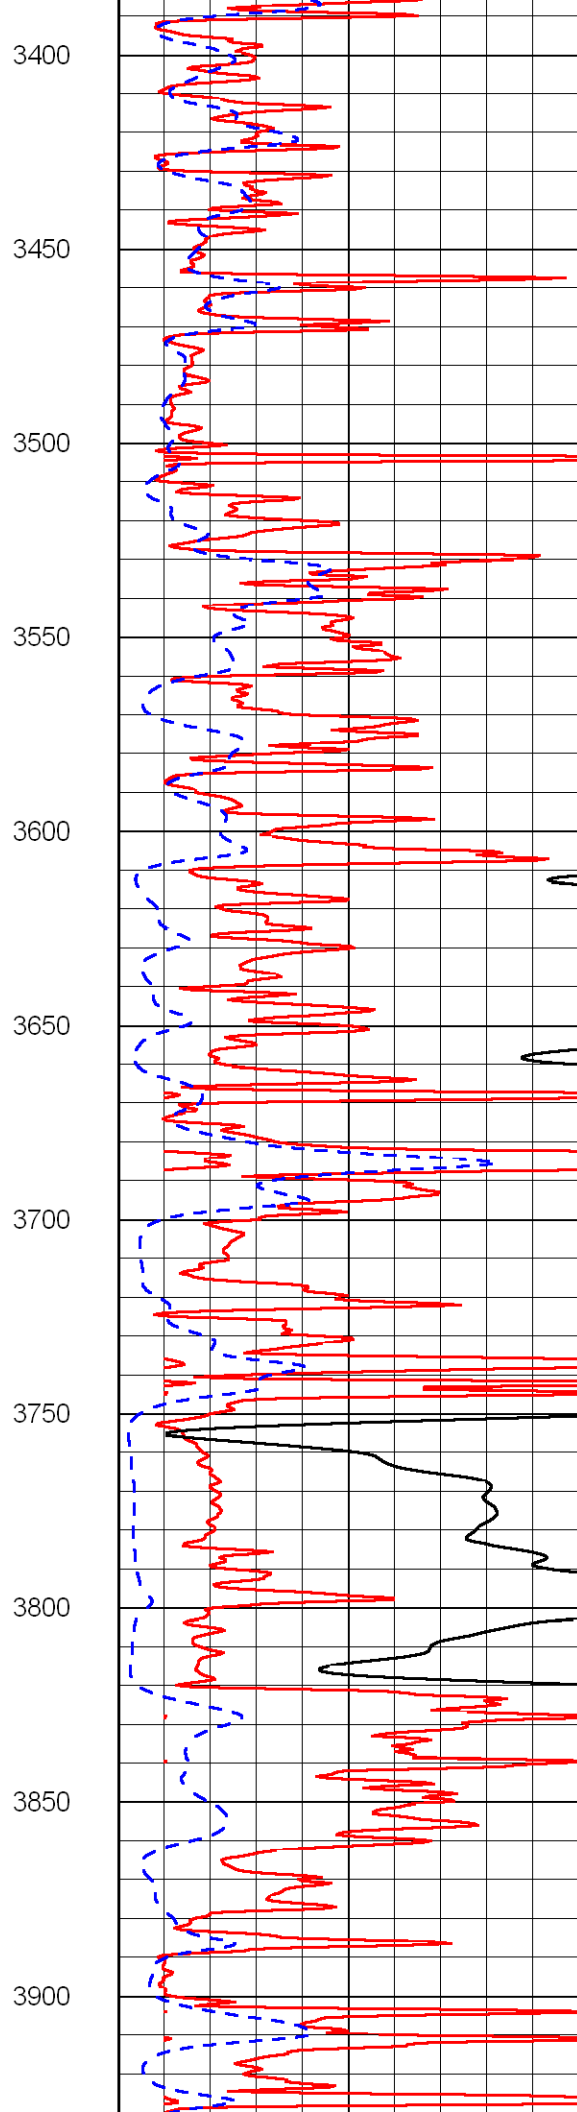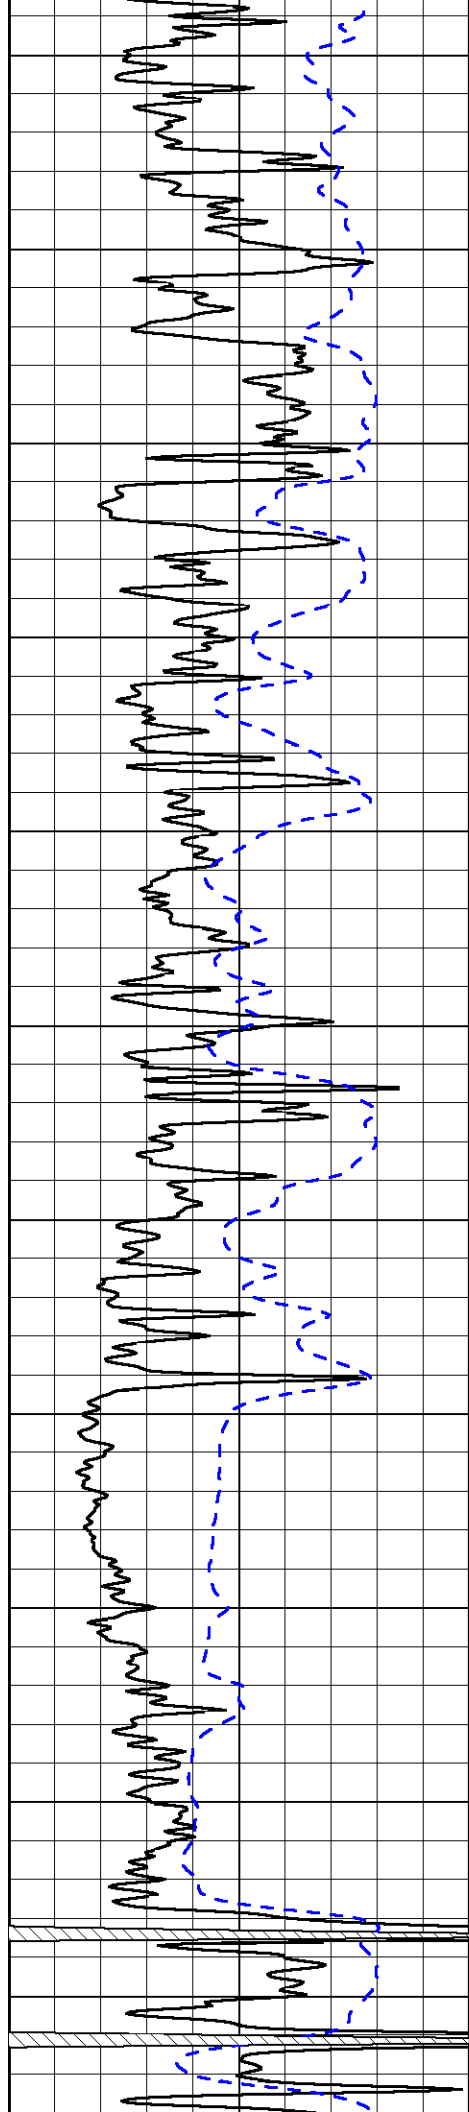

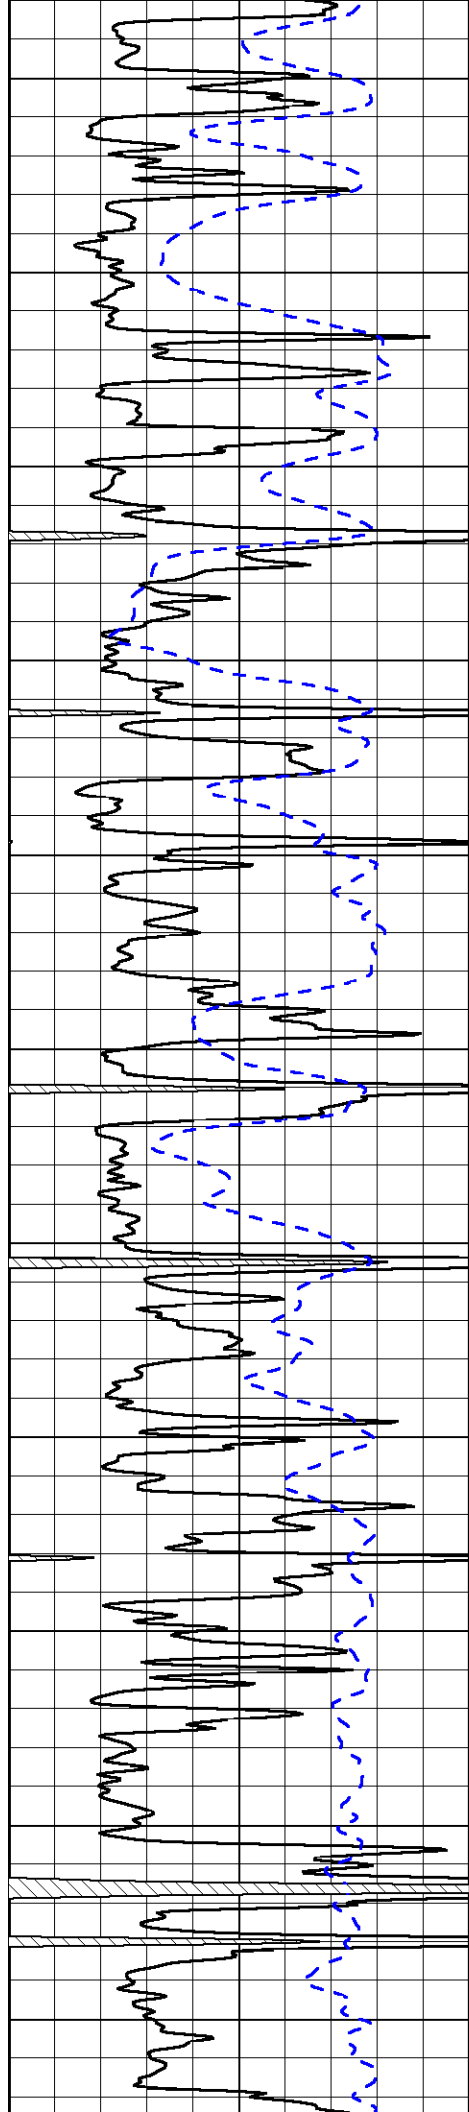

3950

4000

4050

4100

4150

4200


4250

4300

4350

4400

4450

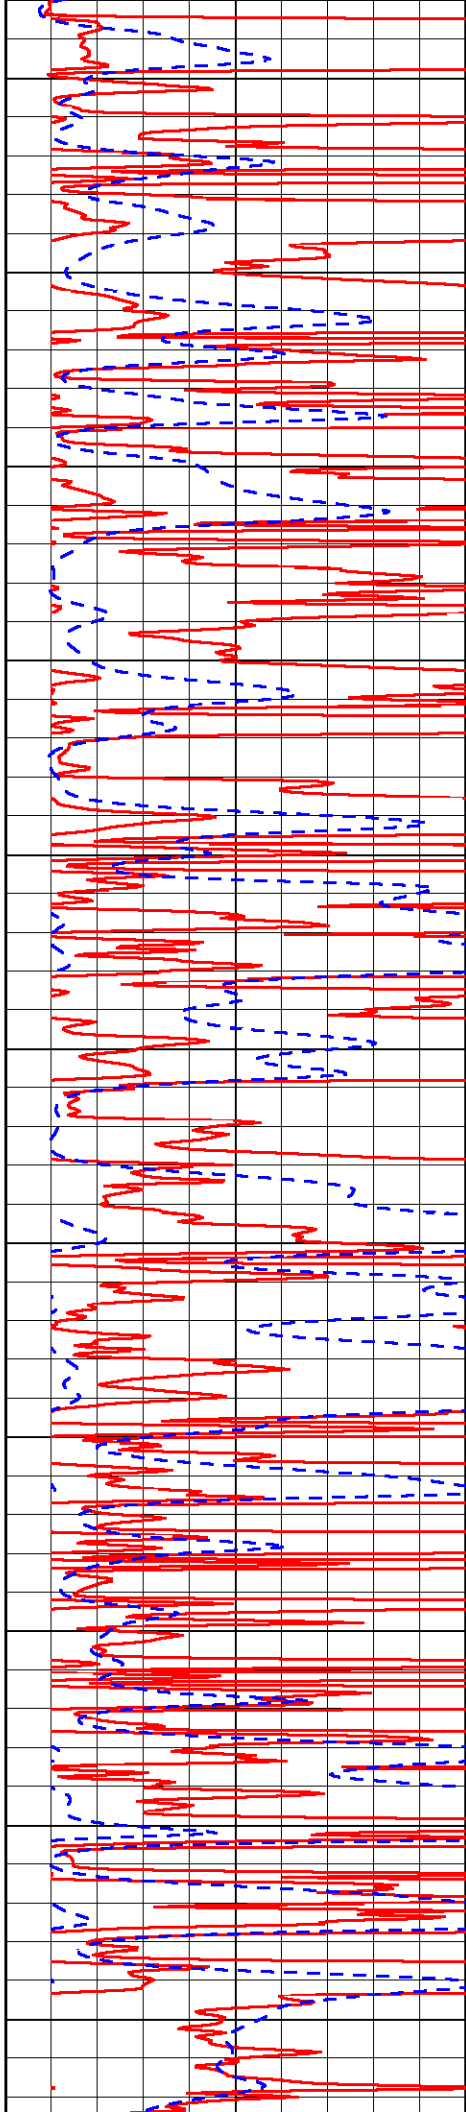

-52

-53

-52

-52

-52

-51


-50


-51

-50



-50


-50

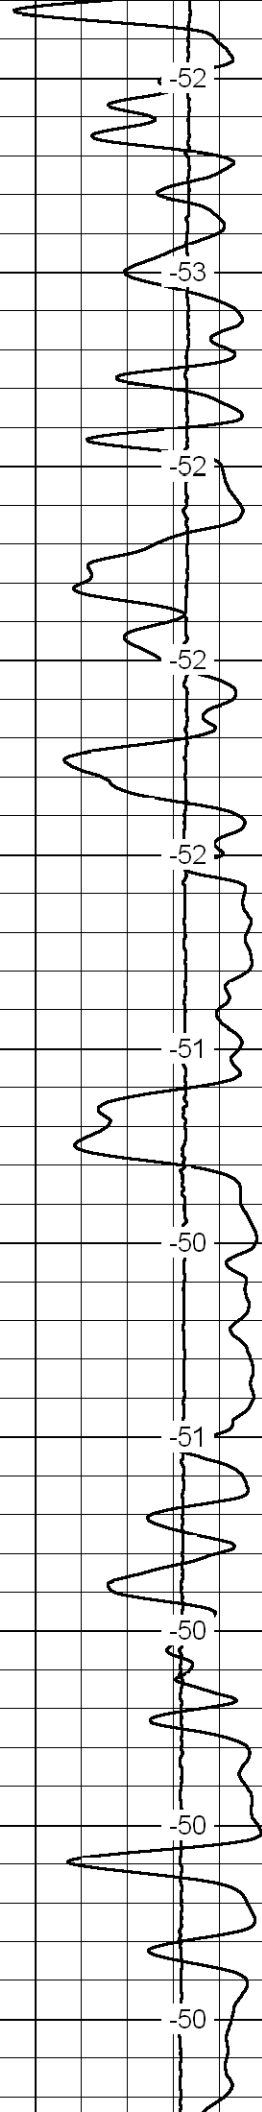


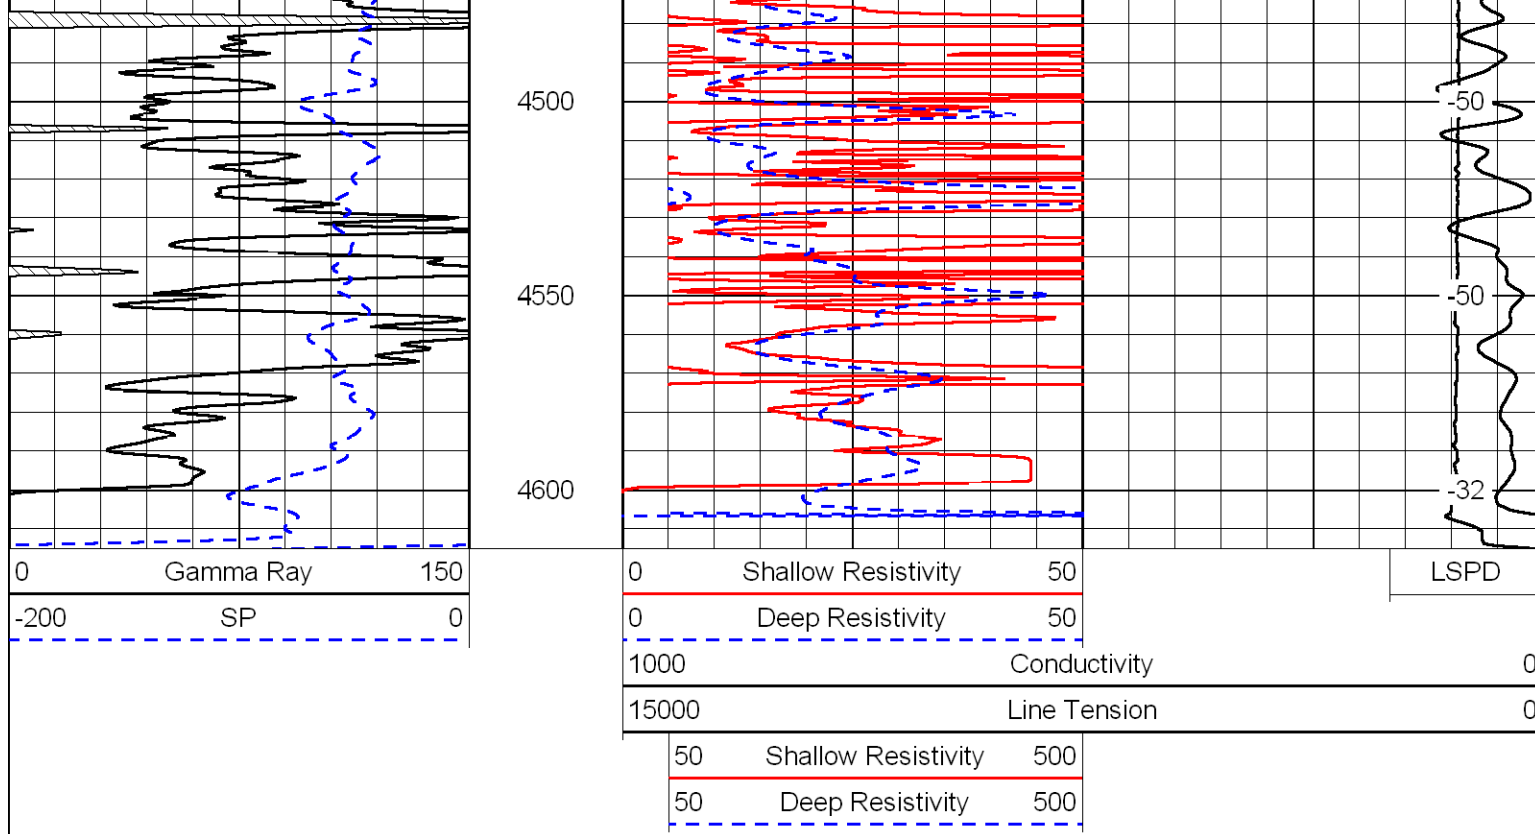



Database File: amerhd.db
 Dataset Pathname: dil/amer2in
 Presentation Format: dil
 Dataset Creation: Sat Nov 22 22:46:43 2008
 Charted by: Depth in Feet scaled 1:240

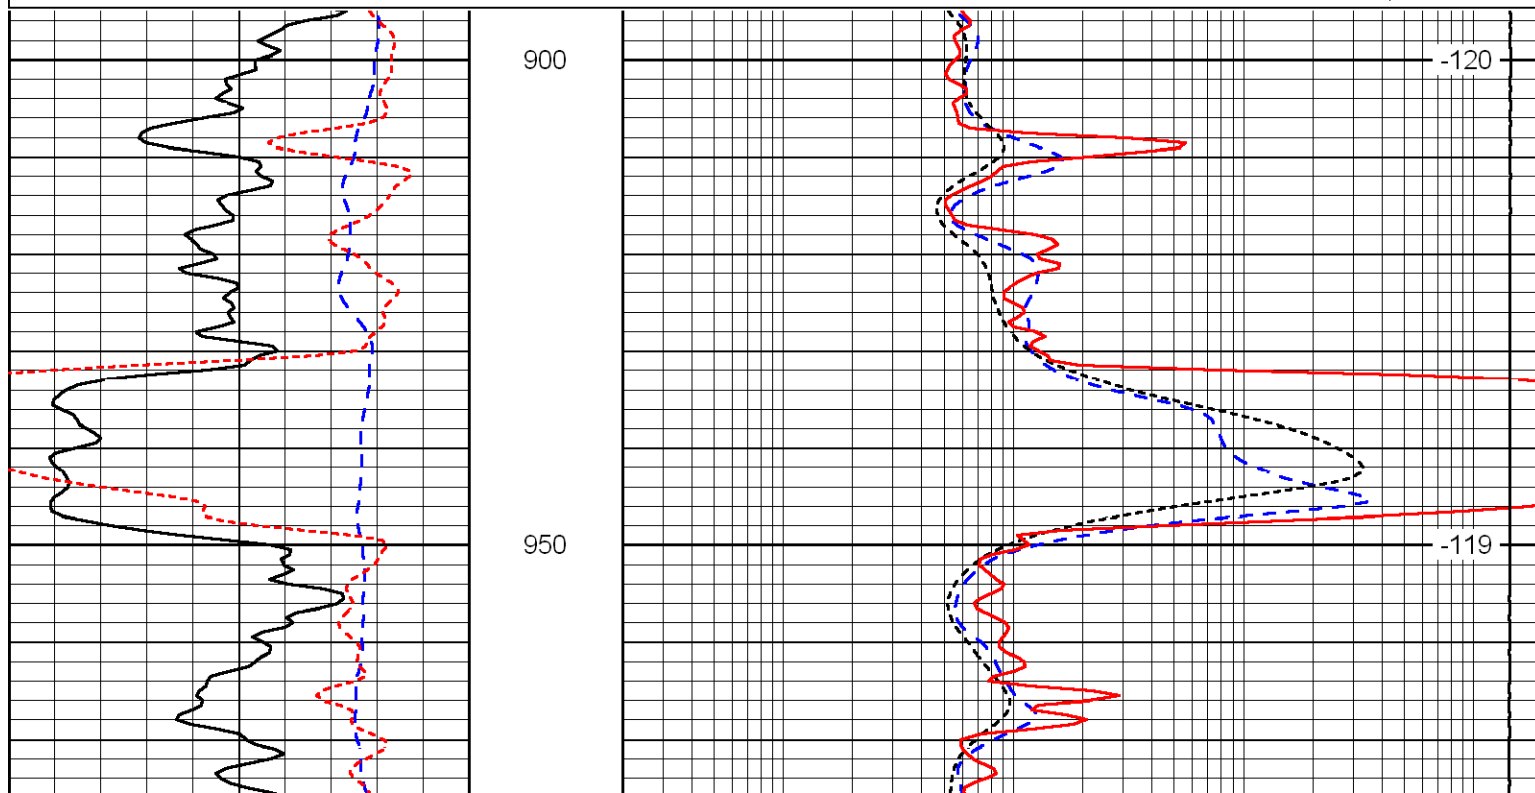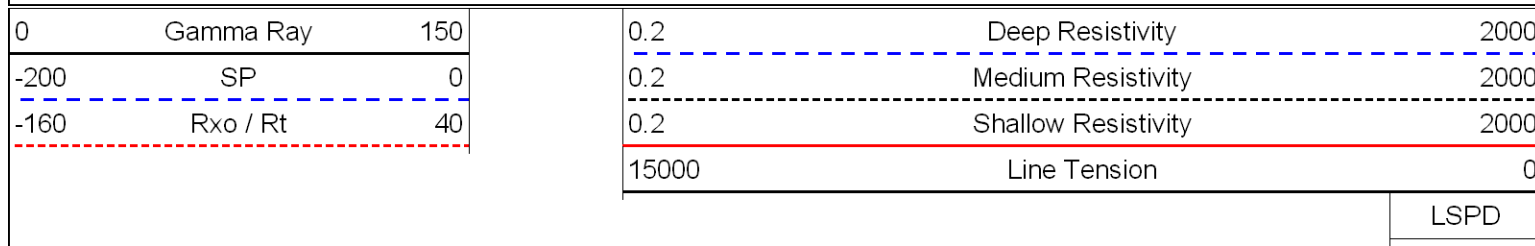

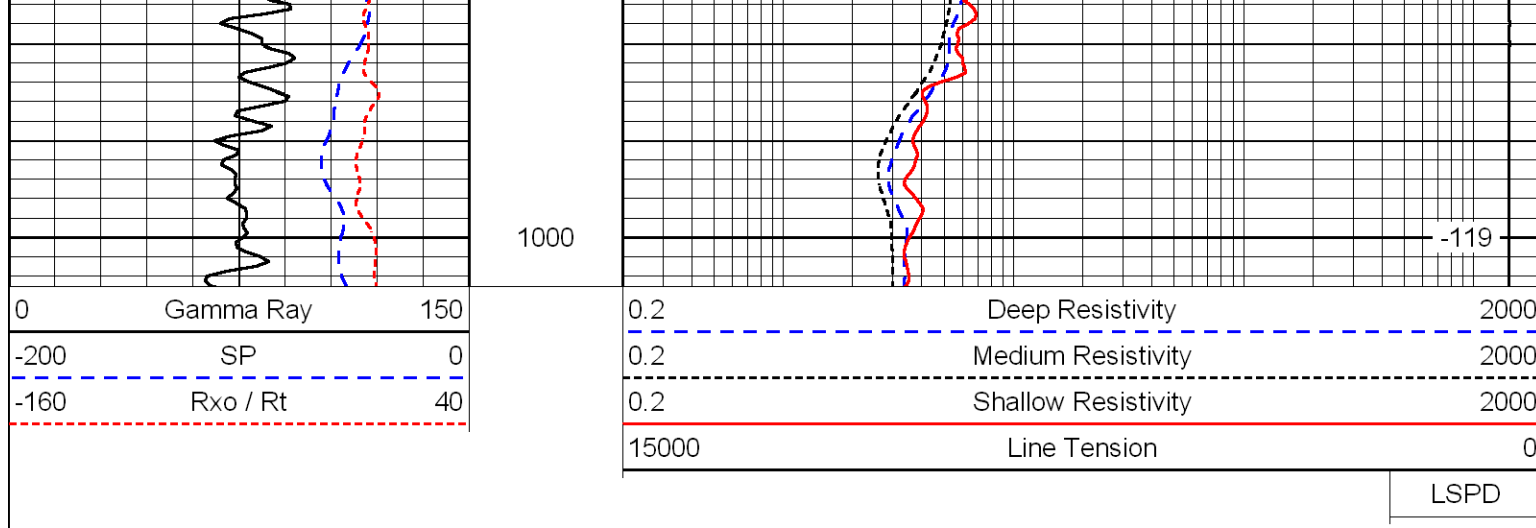

Database File: amerhd.db
 Dataset Pathname: dil/amer2in
 Presentation Format: dil
 Dataset Creation: Sat Nov 22 22:46:43 2008
 Charted by: Depth in Feet scaled 1:240

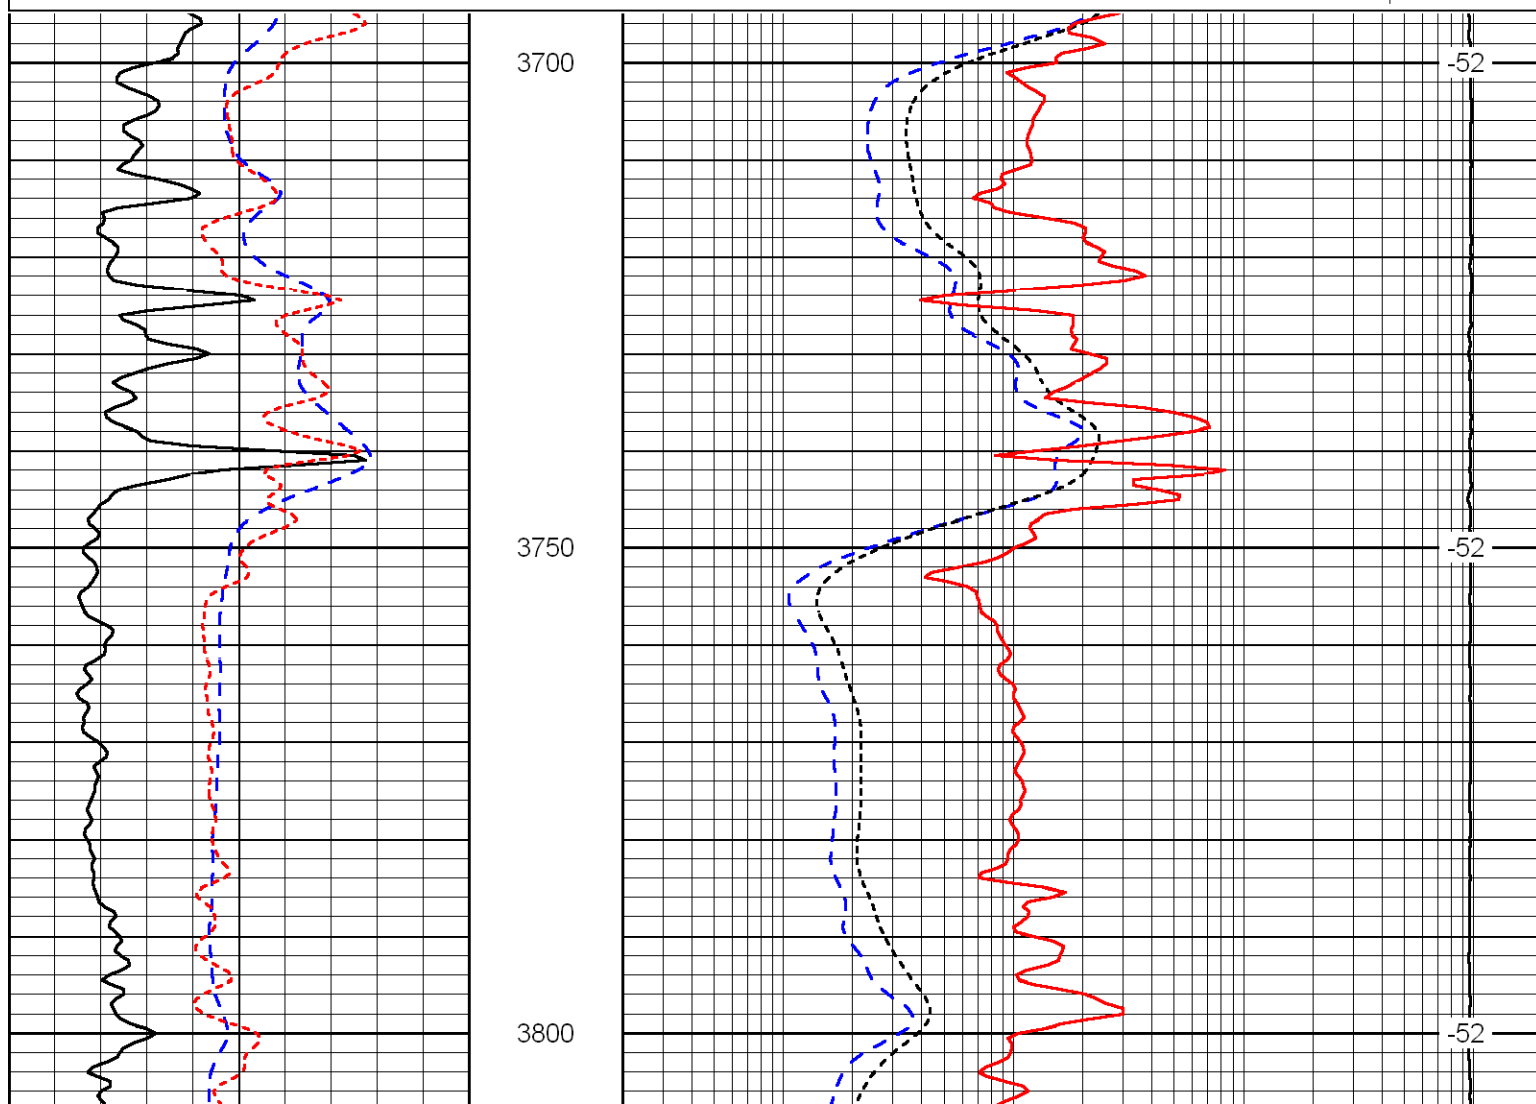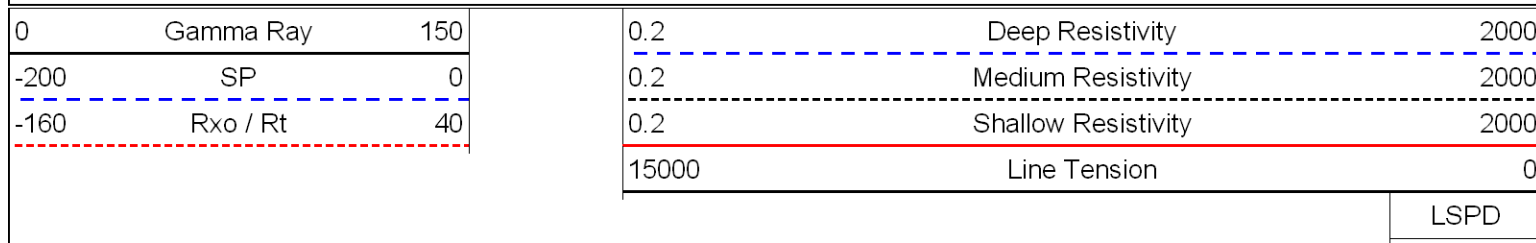

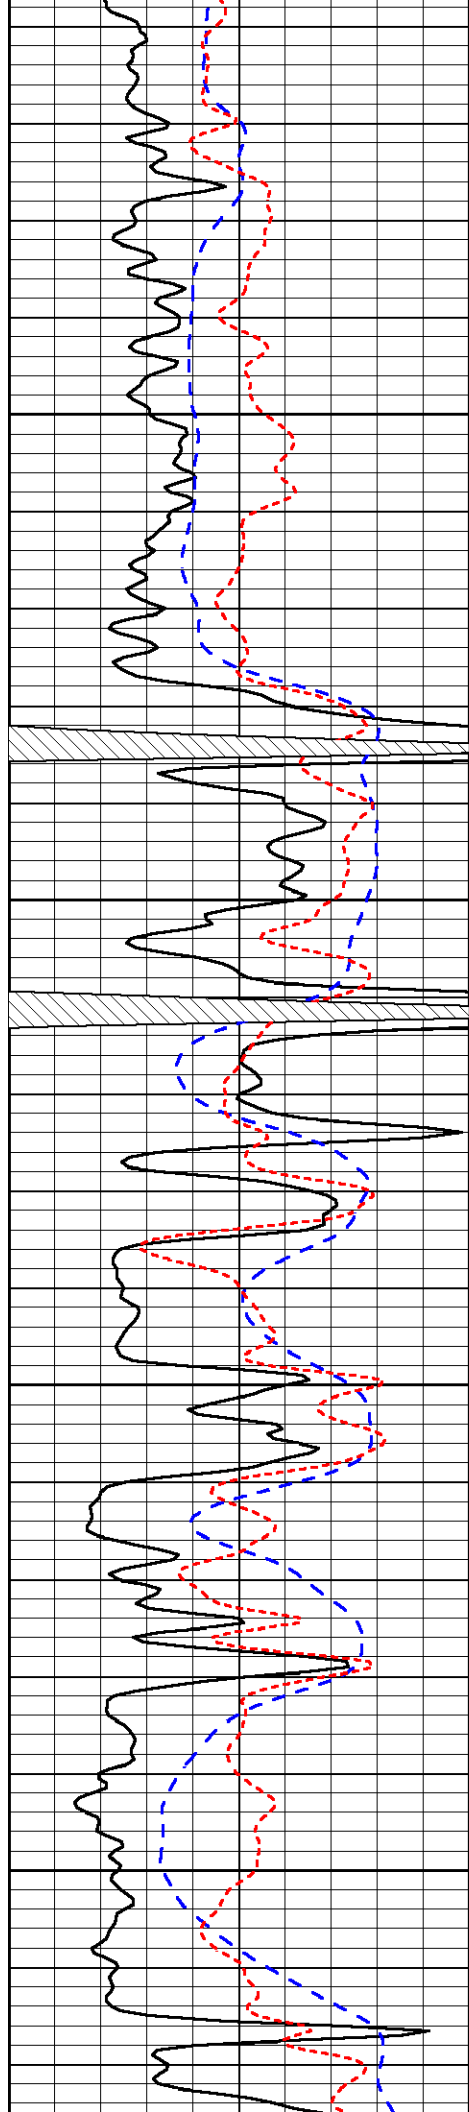


3850

3900

3950

4000

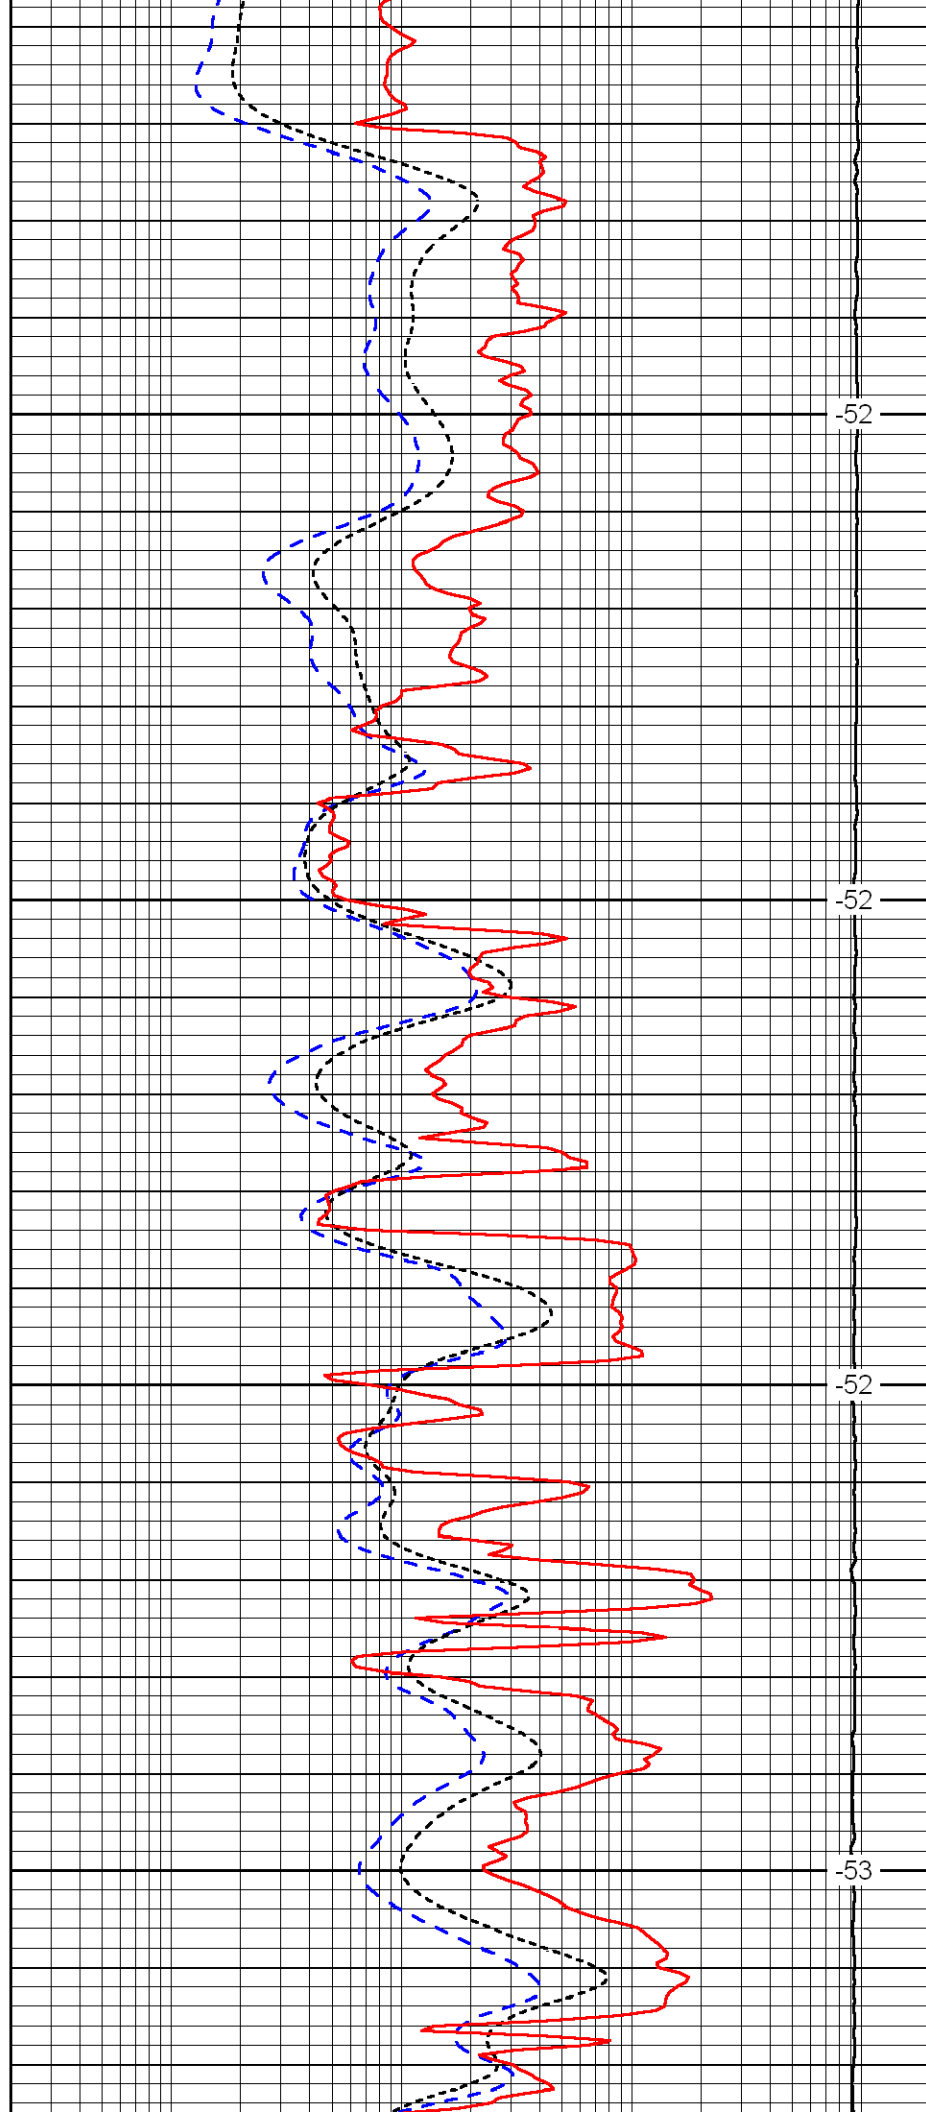


-52

-52

-52

-53

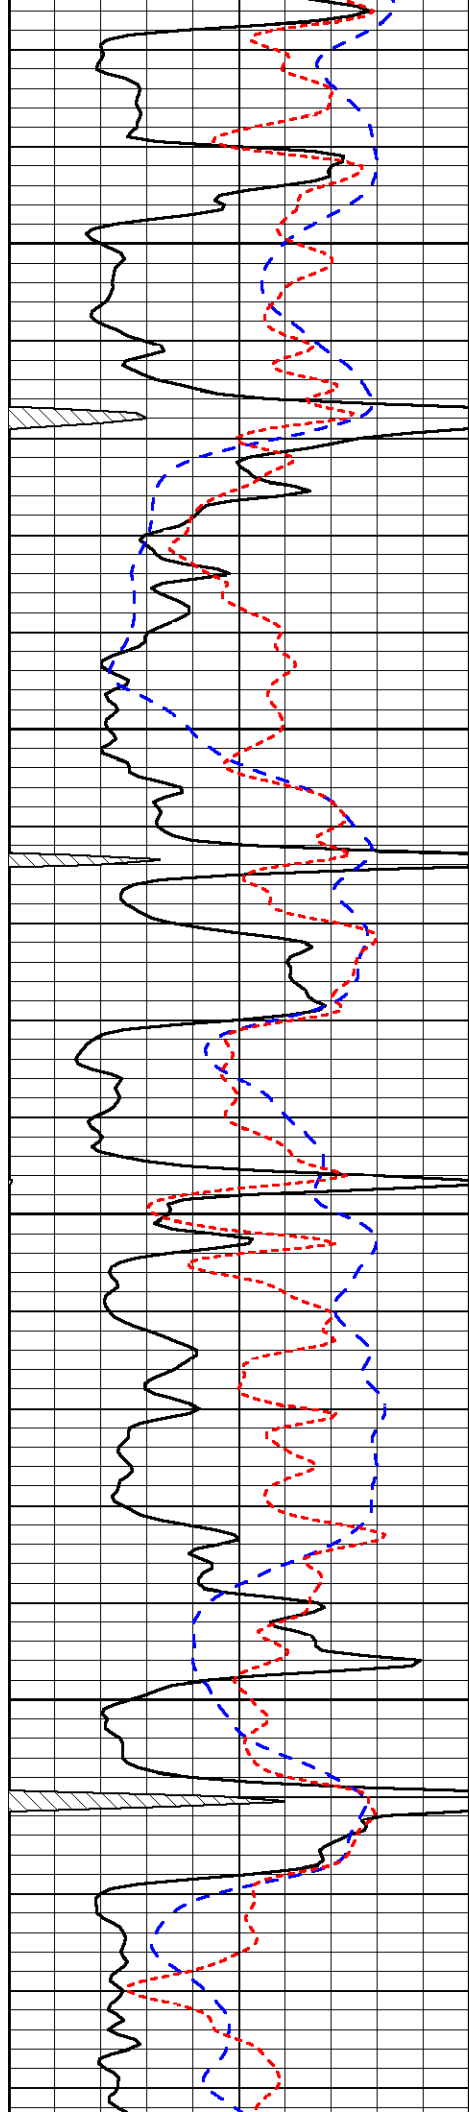


4050

4100

4150

4200

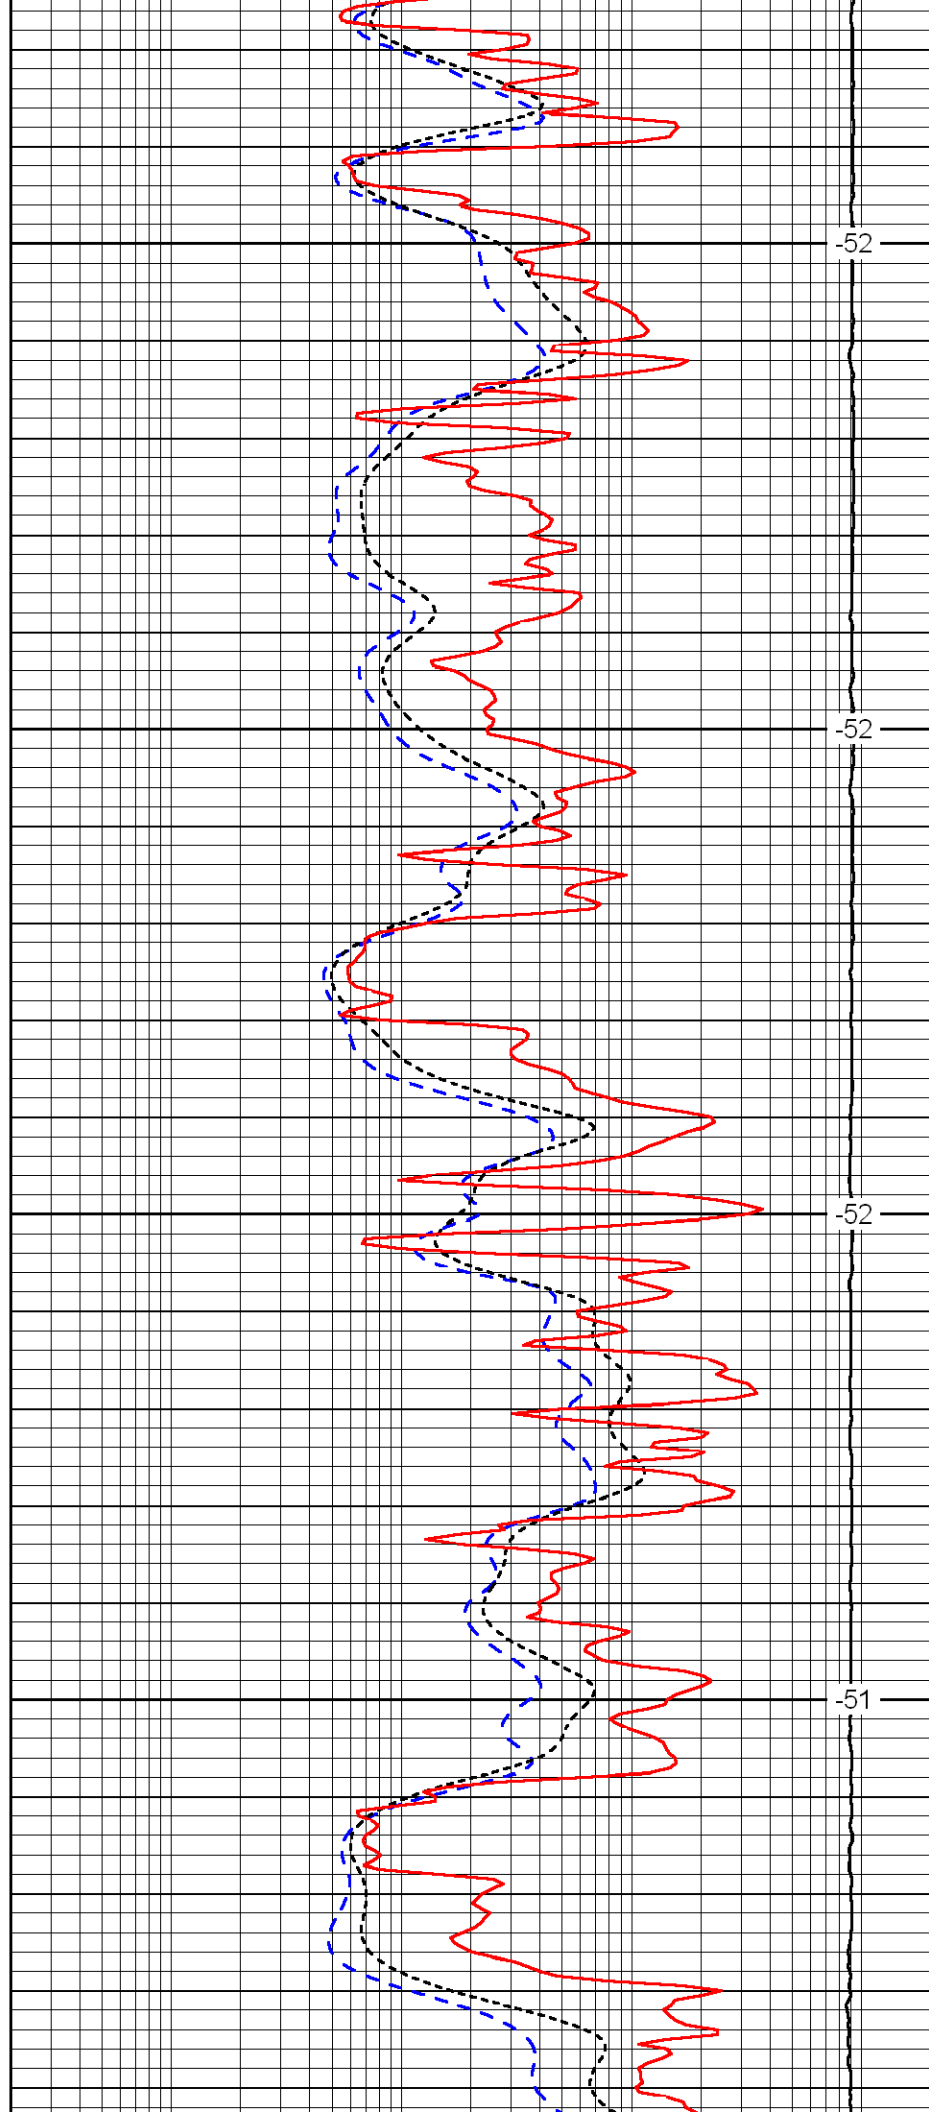


52

52

52

51

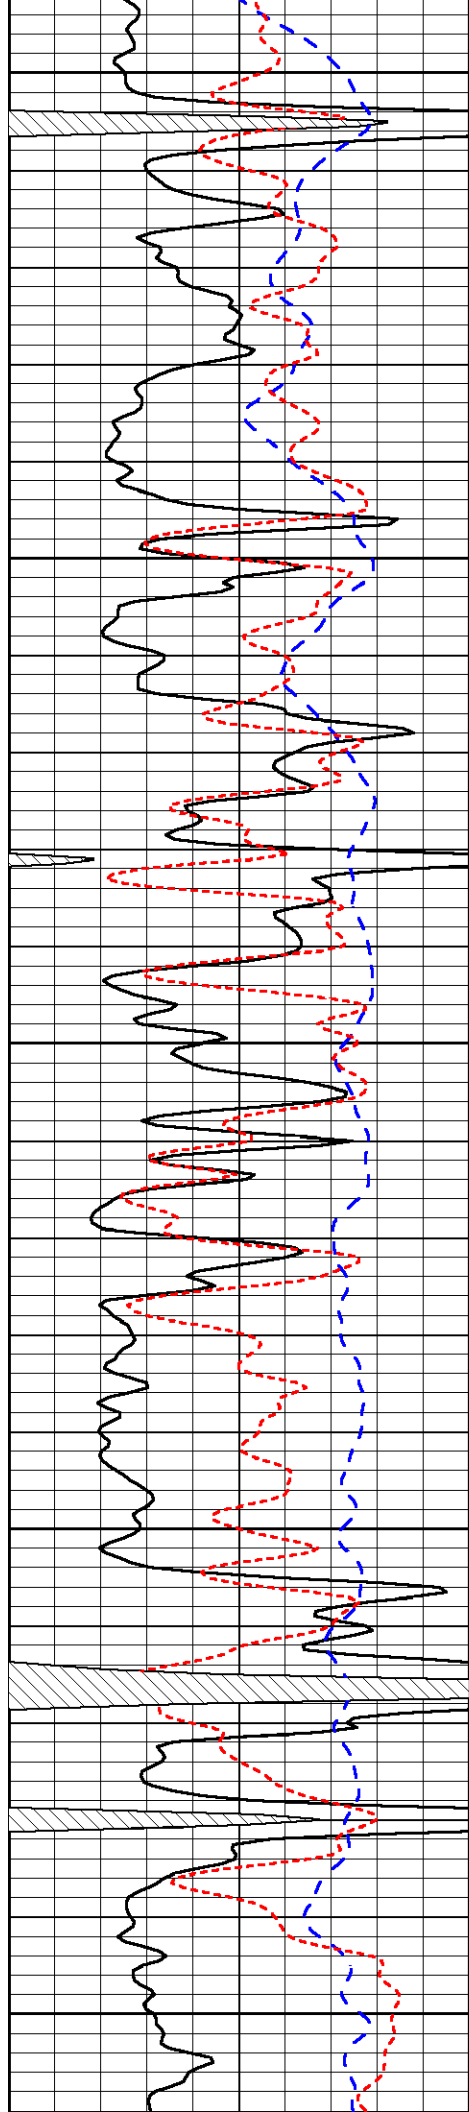


4250

4300

4350

4400

4450

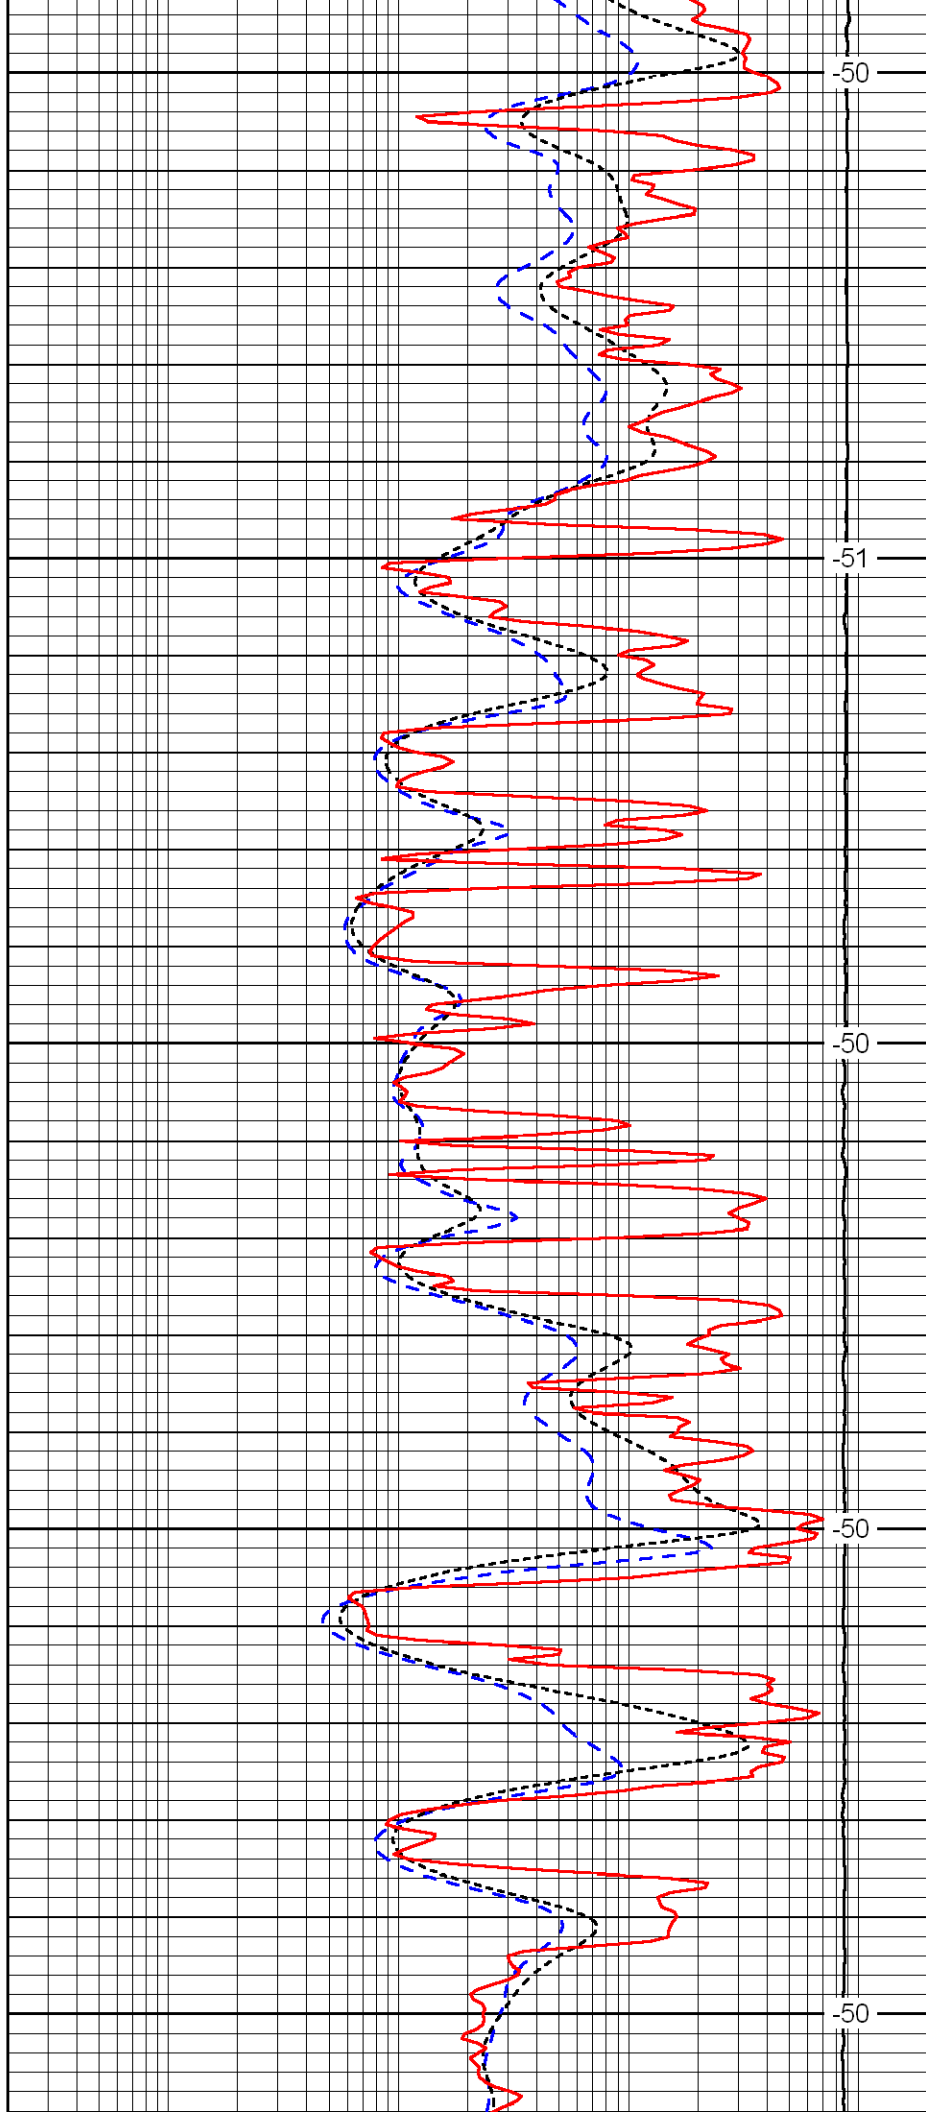


-50

-51

-50

-50

-50

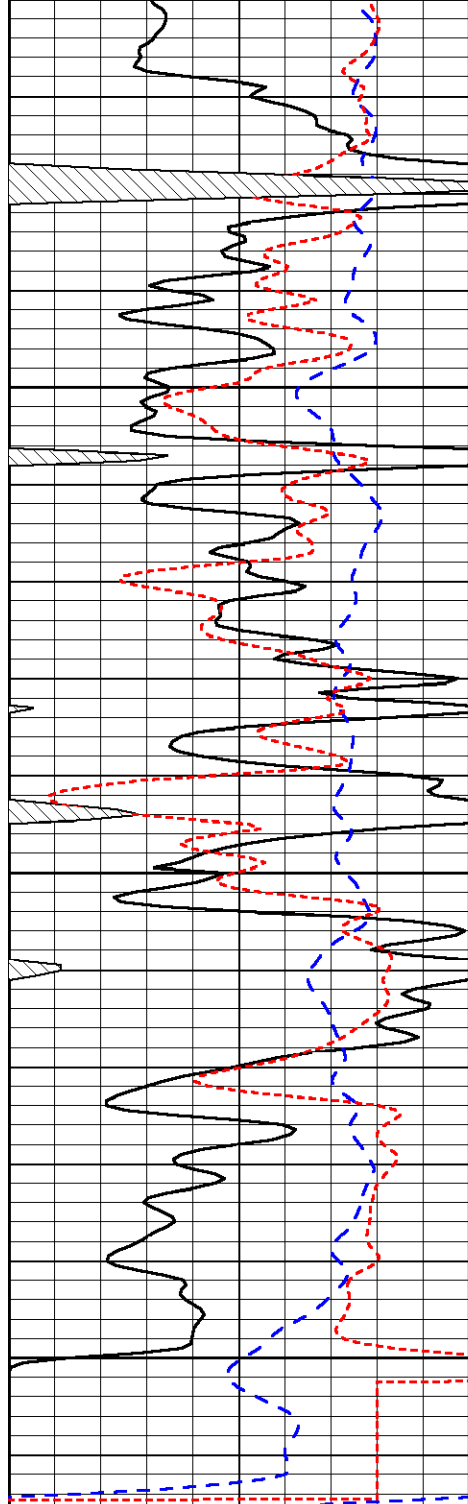


0	Gamma Ray	150
-200	SP	0
-160	Rxo / Rt	40

4500

4550

4600

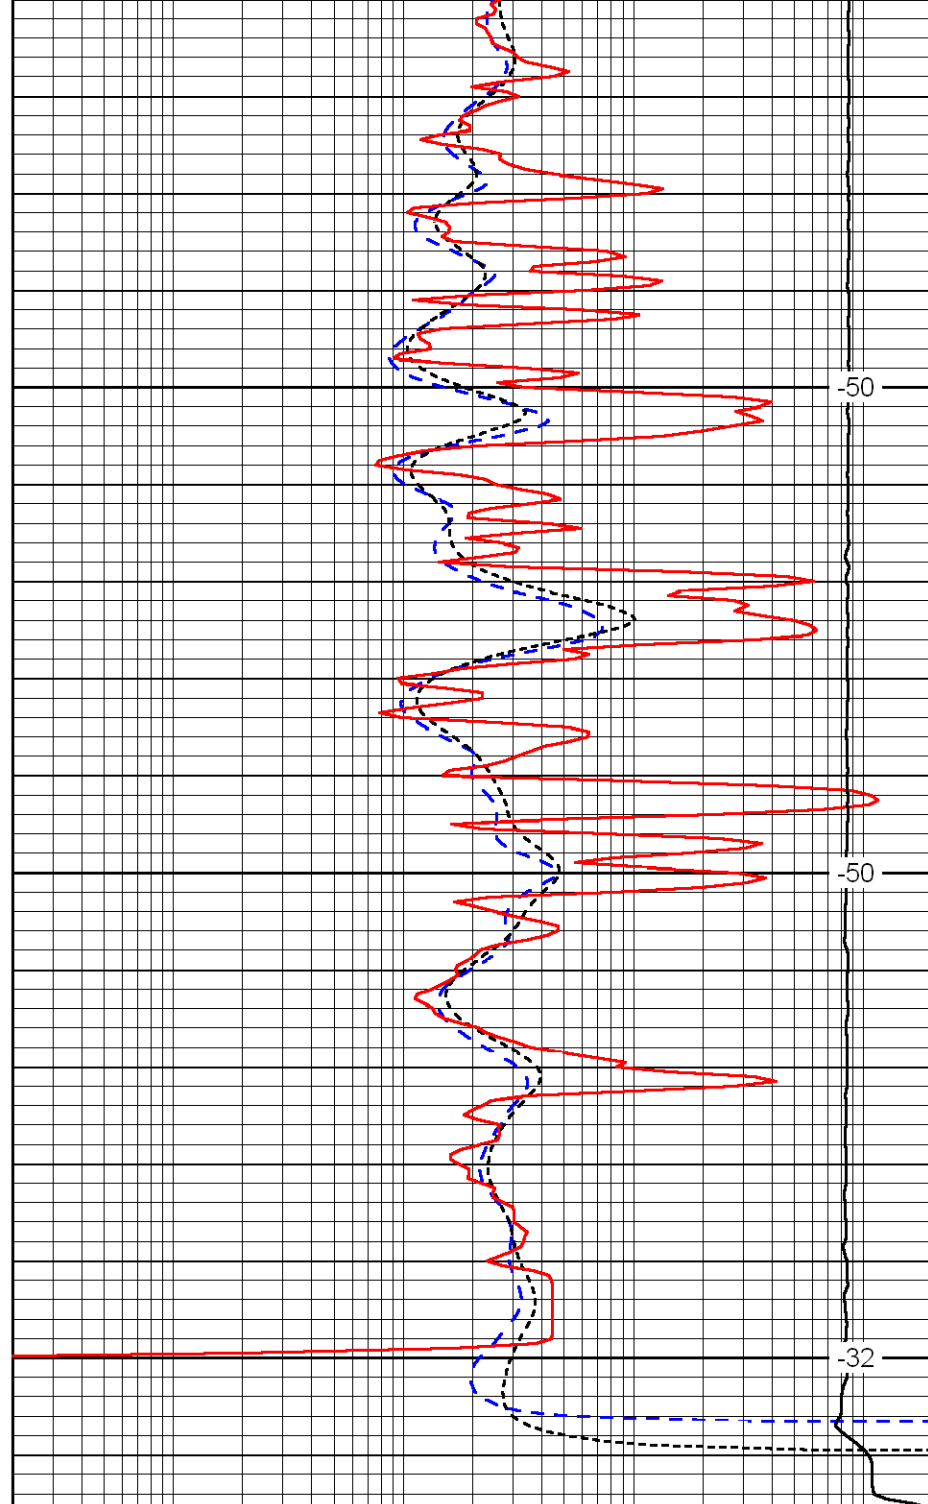

0.2	Deep Resistivity	2000
0.2	Medium Resistivity	2000
0.2	Shallow Resistivity	2000
15000	Line Tension	0

LSPD