



Dual Compensated Porosity Log

DIGITAL LOG (785) 625-3858

API No.

15-101-22,159-00-00

Company H & M Petroleum Corporation

Well Doyle's Dome No. 7

Field Doyle's Dome

County Lane State Kansas

Location C-SE-SE-SW
330' FSL & 2970' FEL

Sec: 31 Twp: 17 S Rge: 30 W

Other Services
DIL
MEL

Permanent Datum Ground Level Elevation 2892

Log Measured From Kelly Bushing 5 Ft. Above Perm. Datum

K.B. 2897
D.F.
G.L. 2892

Date 4/17/09

Run Number One

Type Log CNL / CDL

Depth Driller 4654

Depth Logger 4652

Bottom Logged Interval 4631

Top Logged Interval 3550

Type Fluid In Hole Chemical

Salinity, PPM CL 1,800

Density 9.6

Level Full

Max. Rec. Temp. F 125

Operating Rig Time 5 Hours

Equipment -- Location 4 Hays

Recorded By K. Bange

Witnessed By Rick Hall

Borehole Record

Casing Record

Run No	Bit	From	To	Size	Wgt.	From	To
1	12.25	00	219	8.625	24#	00	219
2	7.875	219	4654				

<<< Fold Here >>>

All interpretations are opinions based on inferences from electrical or other measurements and we cannot and do not guarantee the accuracy or correctness of any interpretation, and we shall not, except in the case of gross or willful negligence on our part, be liable or responsible for any loss, costs, damages, or expenses incurred or sustained by anyone resulting from any interpretation made by any of our officers, agents or employees. These interpretations are also subject to our general terms and conditions set out in our current Price Schedule.

Comments

Thank you for using Log-Tech, Inc.
(785) 625-3858


Dighton W to county line, 2 W, 3 N to rd 180, 2 1/2 E past tank battery (N side), N into


Database File: c:\warrior\data\h&m_doyle's dome no. 7\h&mhd.db
Dataset Pathname: dil\hm2in
Presentation Format: cdl
Dataset Creation: Fri Apr 17 21:13:44 2009
Charted by: Depth in Feet scaled 1:600


0	Gamma Ray	150
6	Caliper (in)	16

30	Compensated Density (pu)				-10
2	Bulk Density (g/cc)				3
15000	Line Tension (lb)				0
2.625	DGA (g/cc)	3.425	-0.25	Correction (g/cc)	0.25

LSPD
(ft/min)

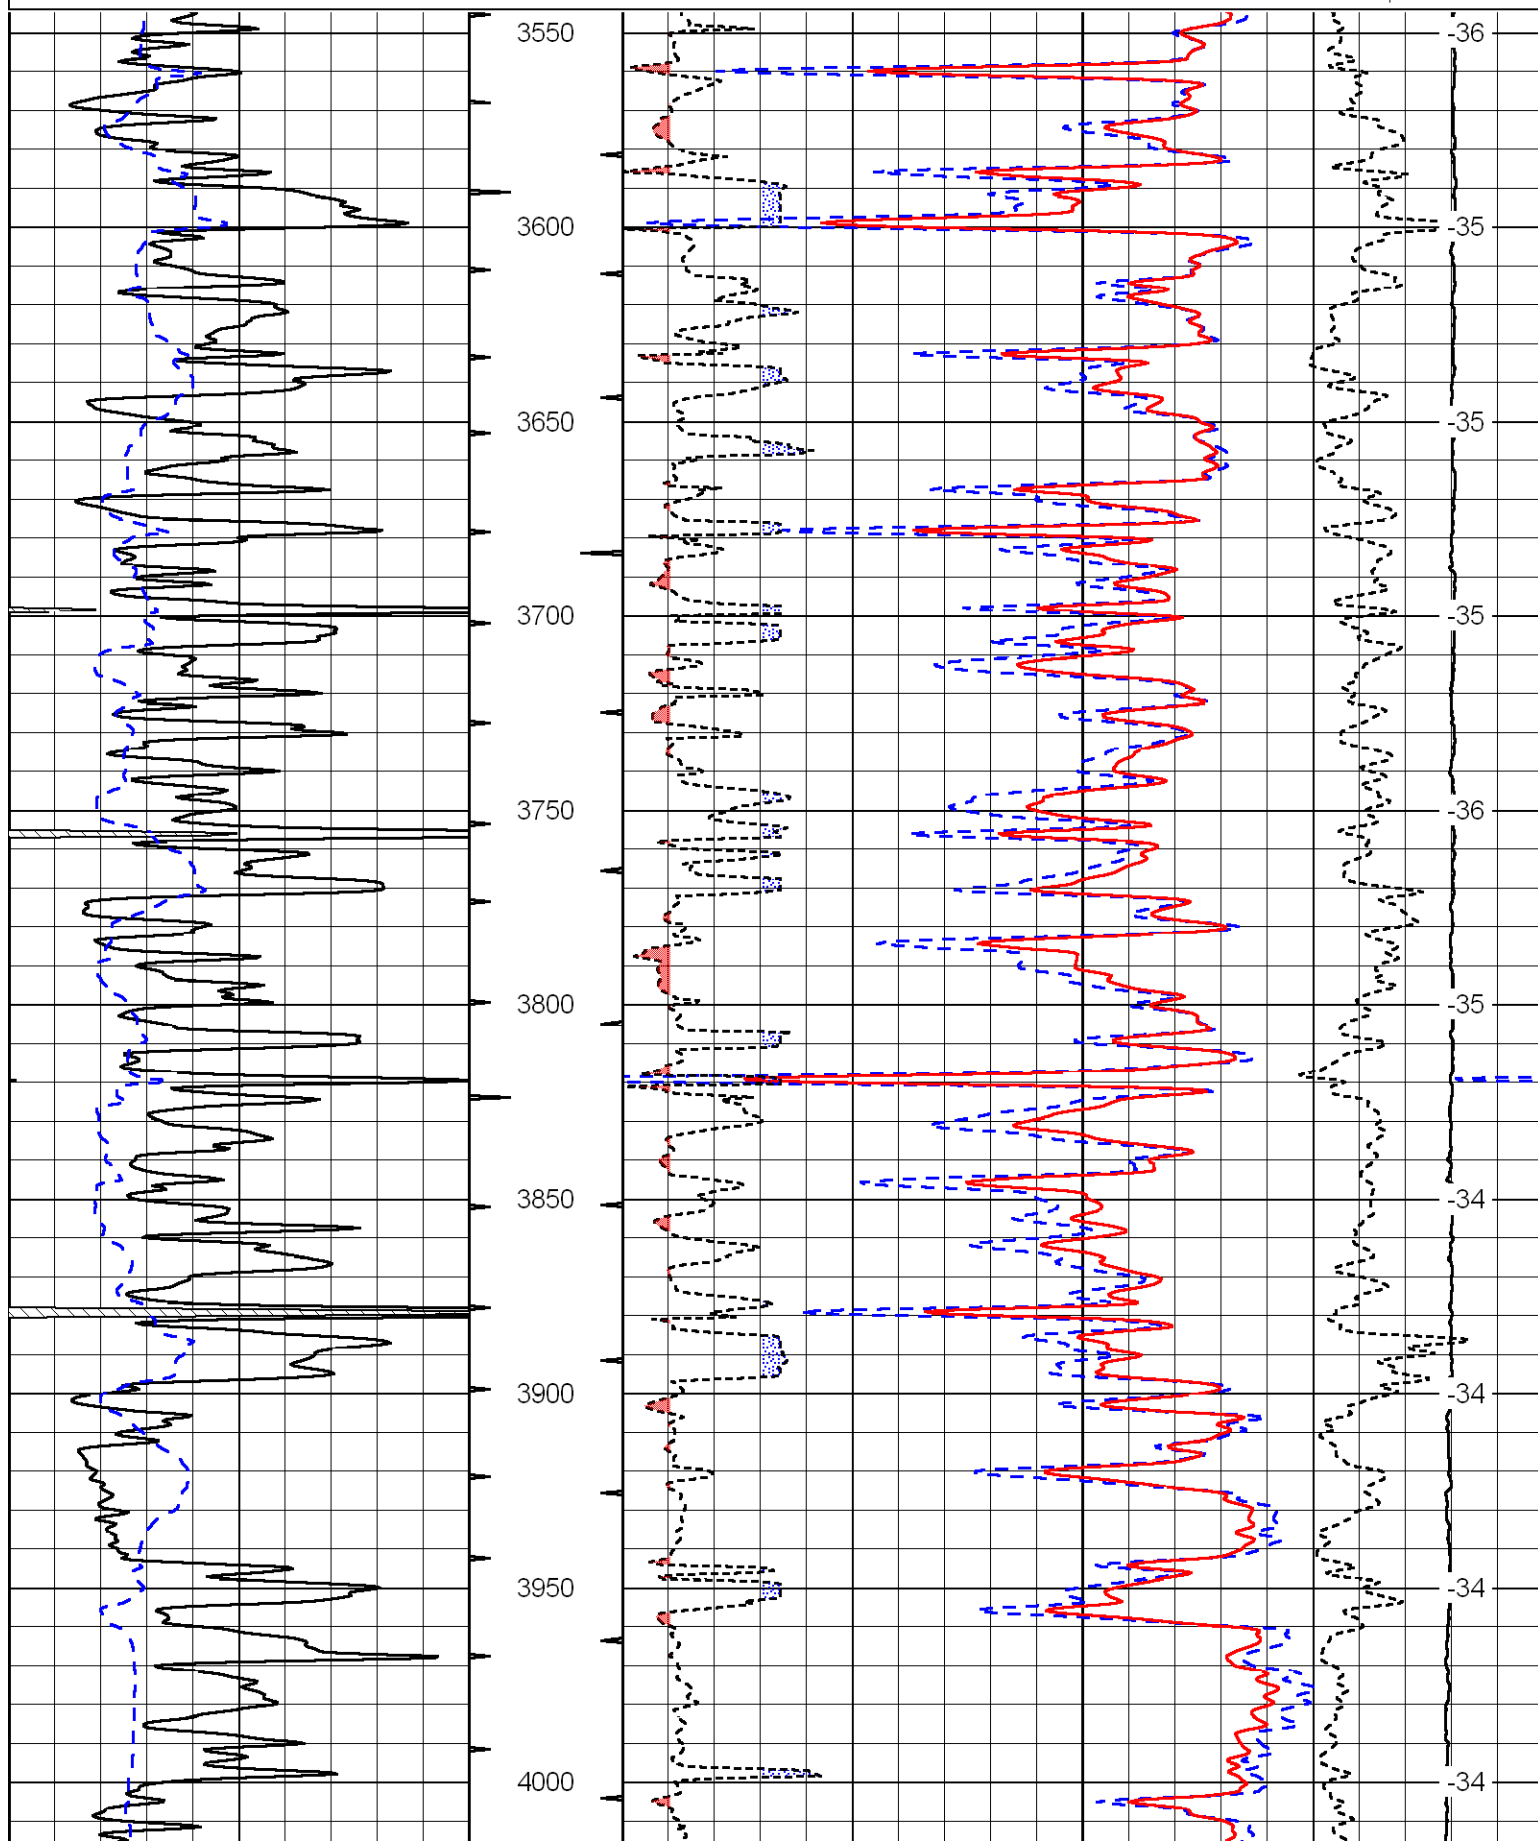

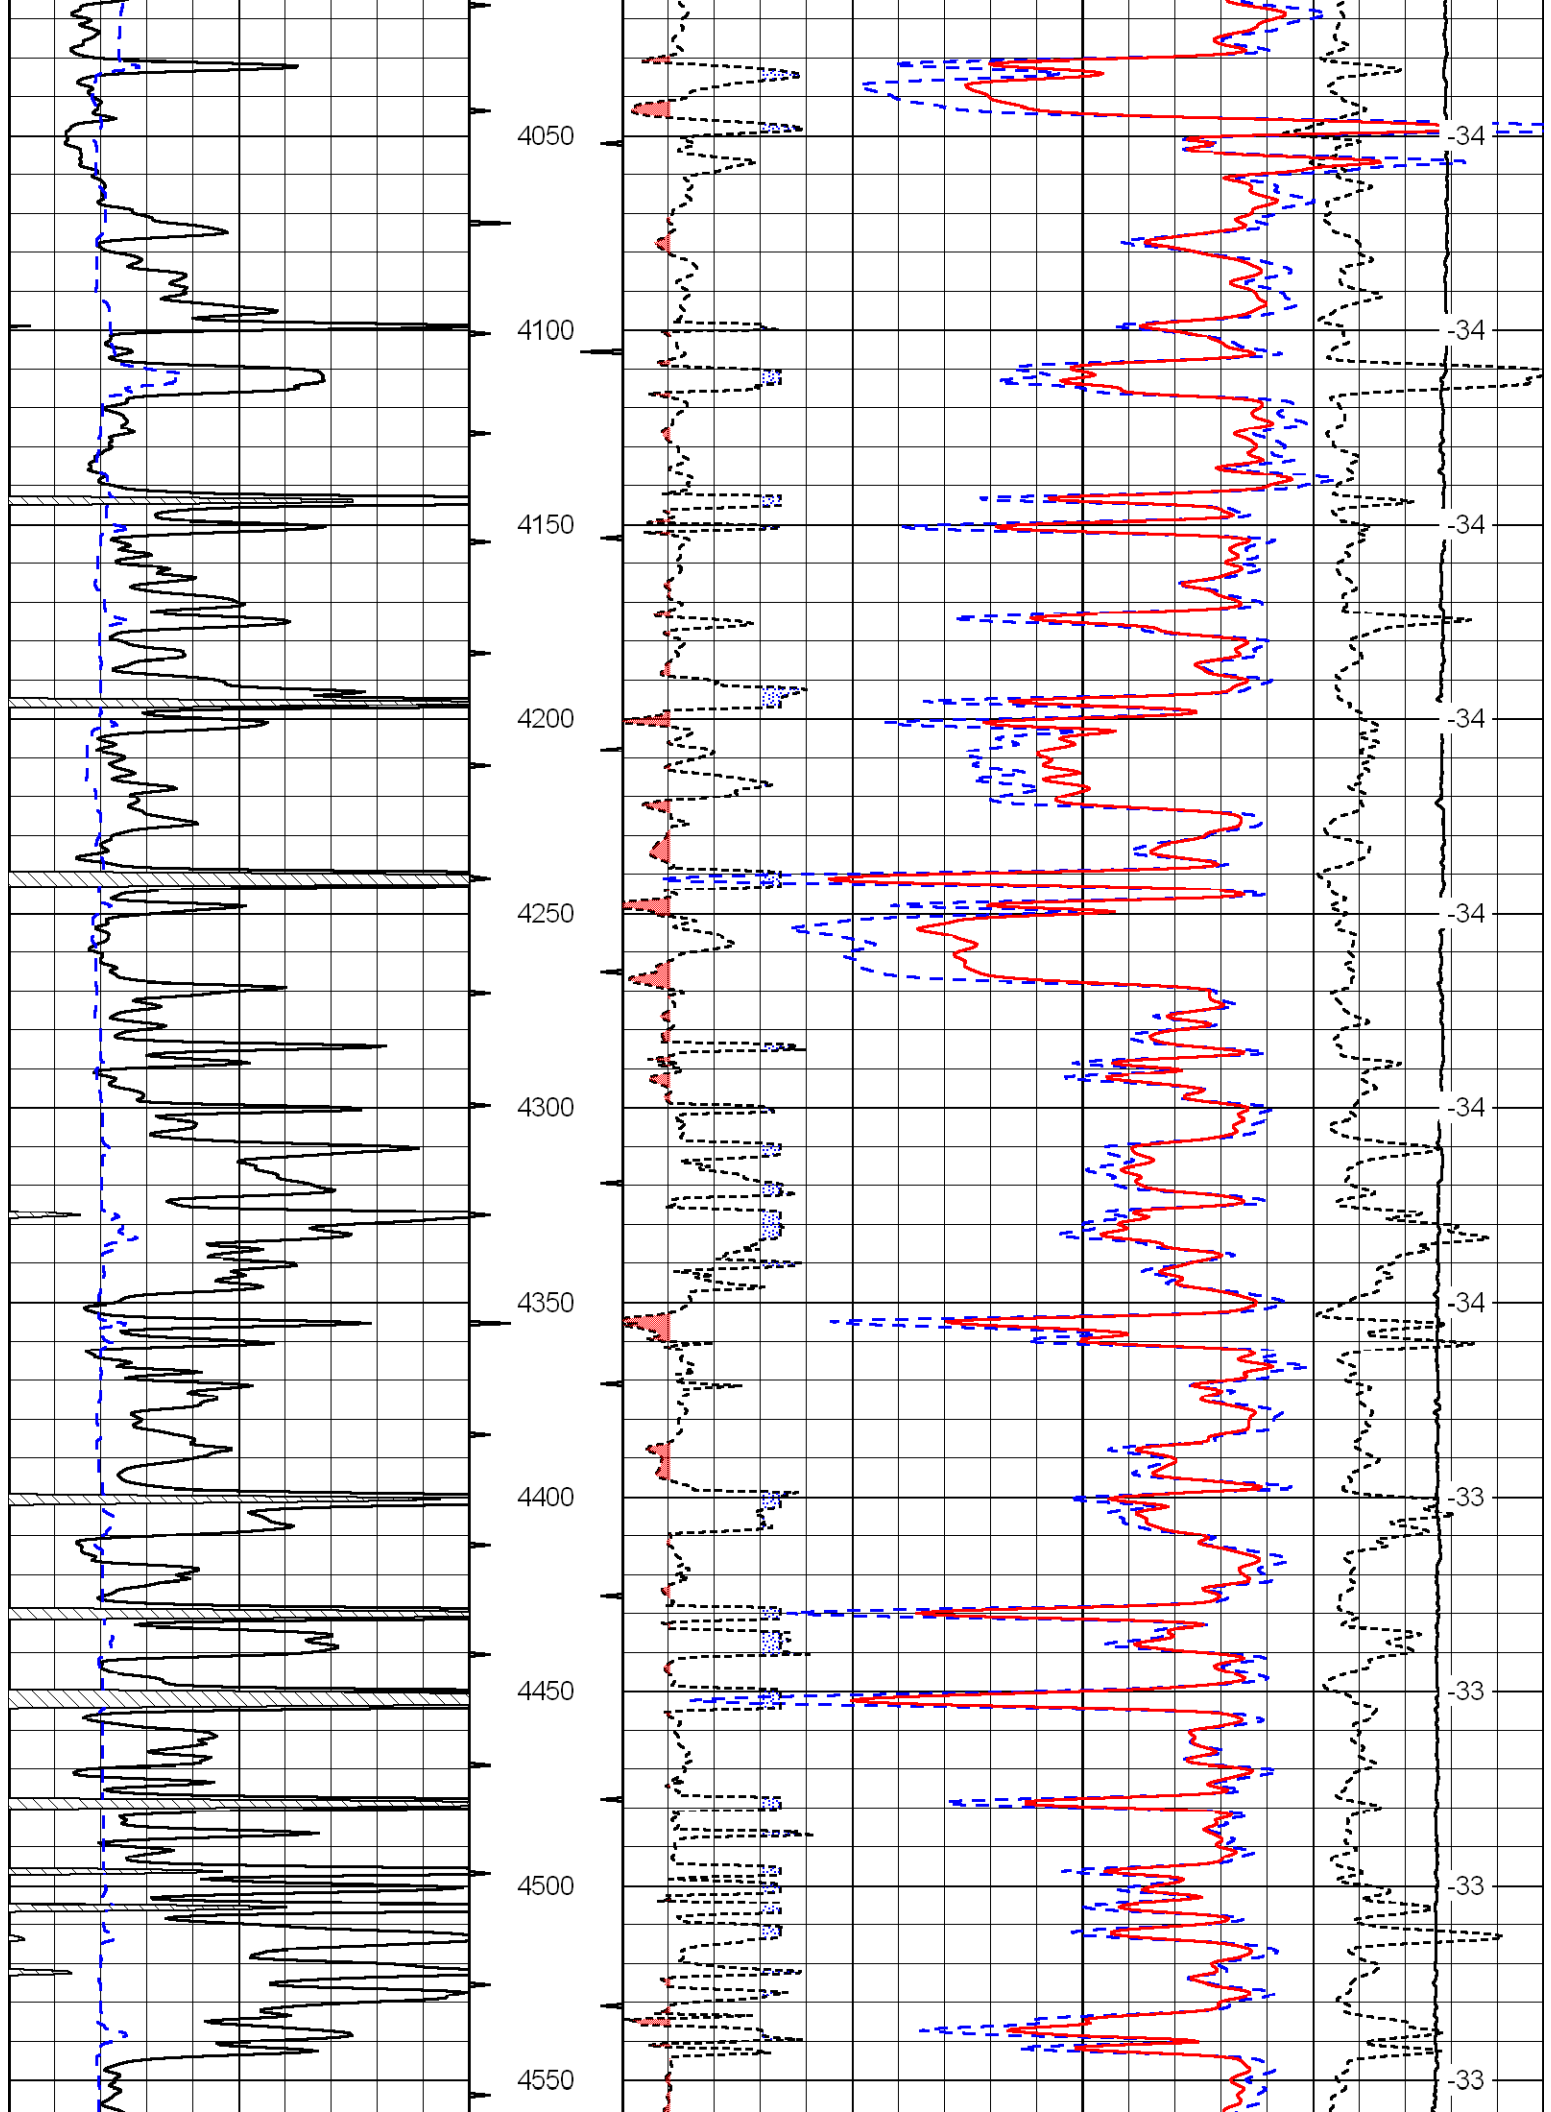

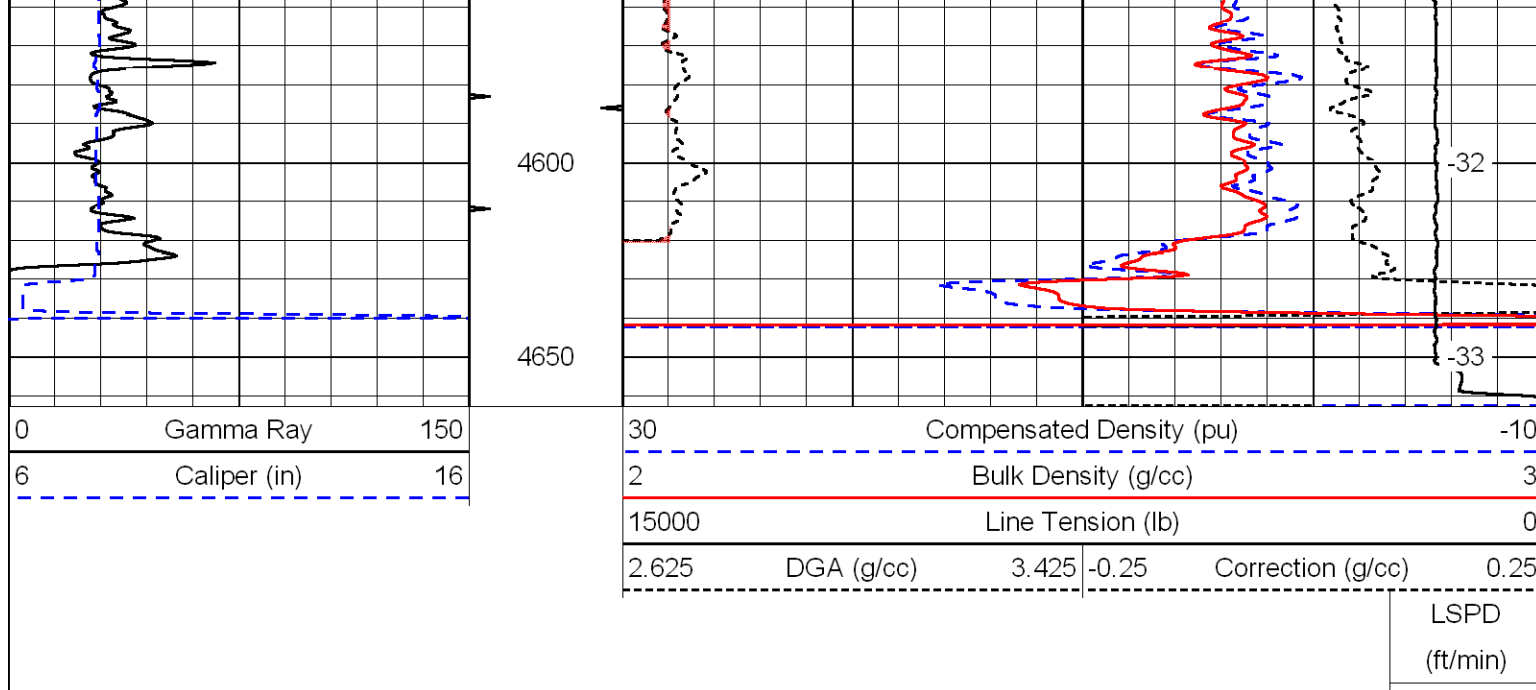

Database File: c:\warrior\data\h&m_doyle's dome no. 7\h&mhd.db
 Dataset Pathname: dil/hm2in
 Presentation Format: cndlspec
 Dataset Creation: Fri Apr 17 21:13:44 2009
 Charted by: Depth in Feet scaled 1:240

