



Dual Compensated Porosity Log

DIGITAL LOG (785) 625-3858

API No.

15-135-24,918-00-00

Company American Warrior, Inc.

Well Bateman No.4-24

Field Aldrich

County Ness

State Kansas

Location 2310' FSL & 2310' FWL

Other Services
DIL / MEL

Sec: 24 Twp: 18S Rge: 26W

Permanent Datum Ground Level Elevation 2560

Log Measured From Kelly Bushing 8 Ft. Above Perm. Datum

K.B. 2568
D.F.
G.L. 2560

Date 6-19-2009

Run Number One

Type Log CNL / CDL

Depth Driller 4550

Depth Logger 4550

Bottom Logged Interval 4529

Top Logged Interval 3700

Type Fluid In Hole Chemical

Salinity, PPM CL 3,600

Density 9.4

Level Full

Max. Rec. Temp. F 122

Operating Rig Time 4 Hours

Equipment -- Location 15 Hays

Recorded By C. Desaire

Witnessed By Jason Alm

Borehole Record

Casing Record

Run No

Bit

From

To

Size

Wgt.

From

To

One 12.25

00

219

8.625

23#

00

219

Two 7.875

219

TD

Comments


Thank you for using Log-Tech, Inc.
(785) 625-3858


Ness City, W to G Rd, 2N, 2 W, S Into


Database File: amwarrhd.db
Dataset Pathname: dil/amwrstk
Presentation Format: cdl
Dataset Creation: Fri Jun 19 15:51:01 2009
Charted by: Depth in Feet scaled 1:600


0	Gamma Ray	150
6	Caliper (GAPI)	16


30	Compensated Density				-10
2	Bulk Density				3
15000	Line Tension				0
2.625	DGA	3.425	-0.25	Correction	0.25
					LSPD

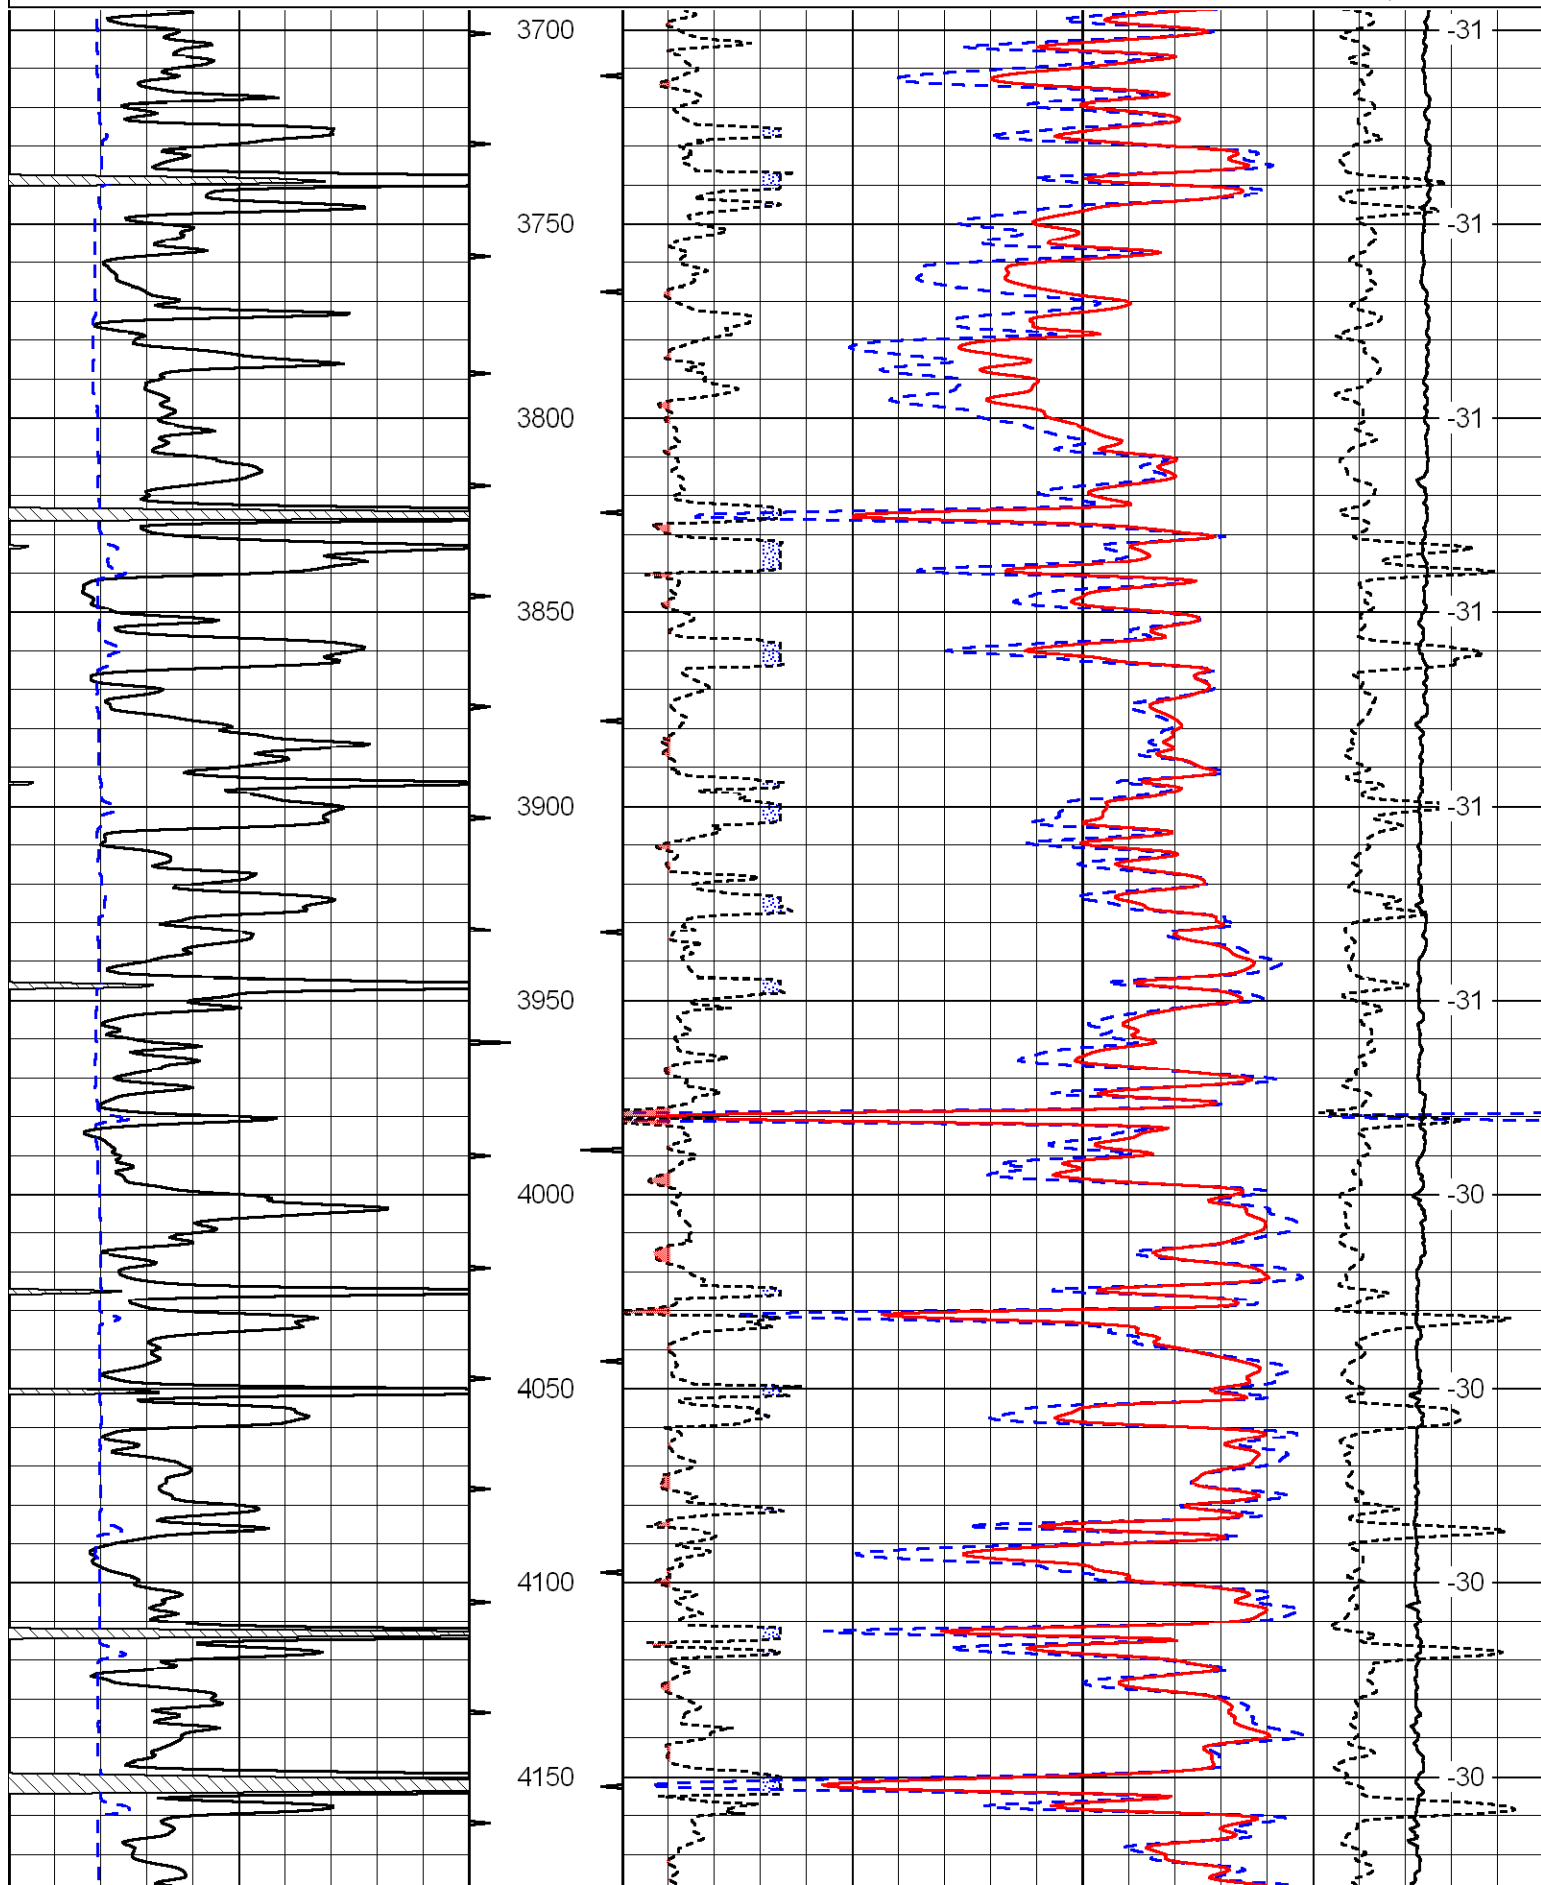


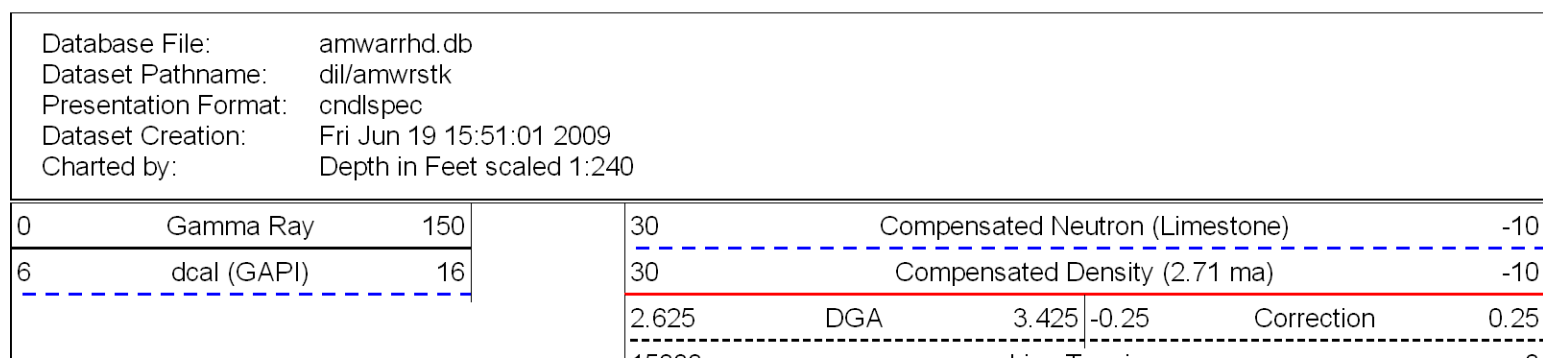

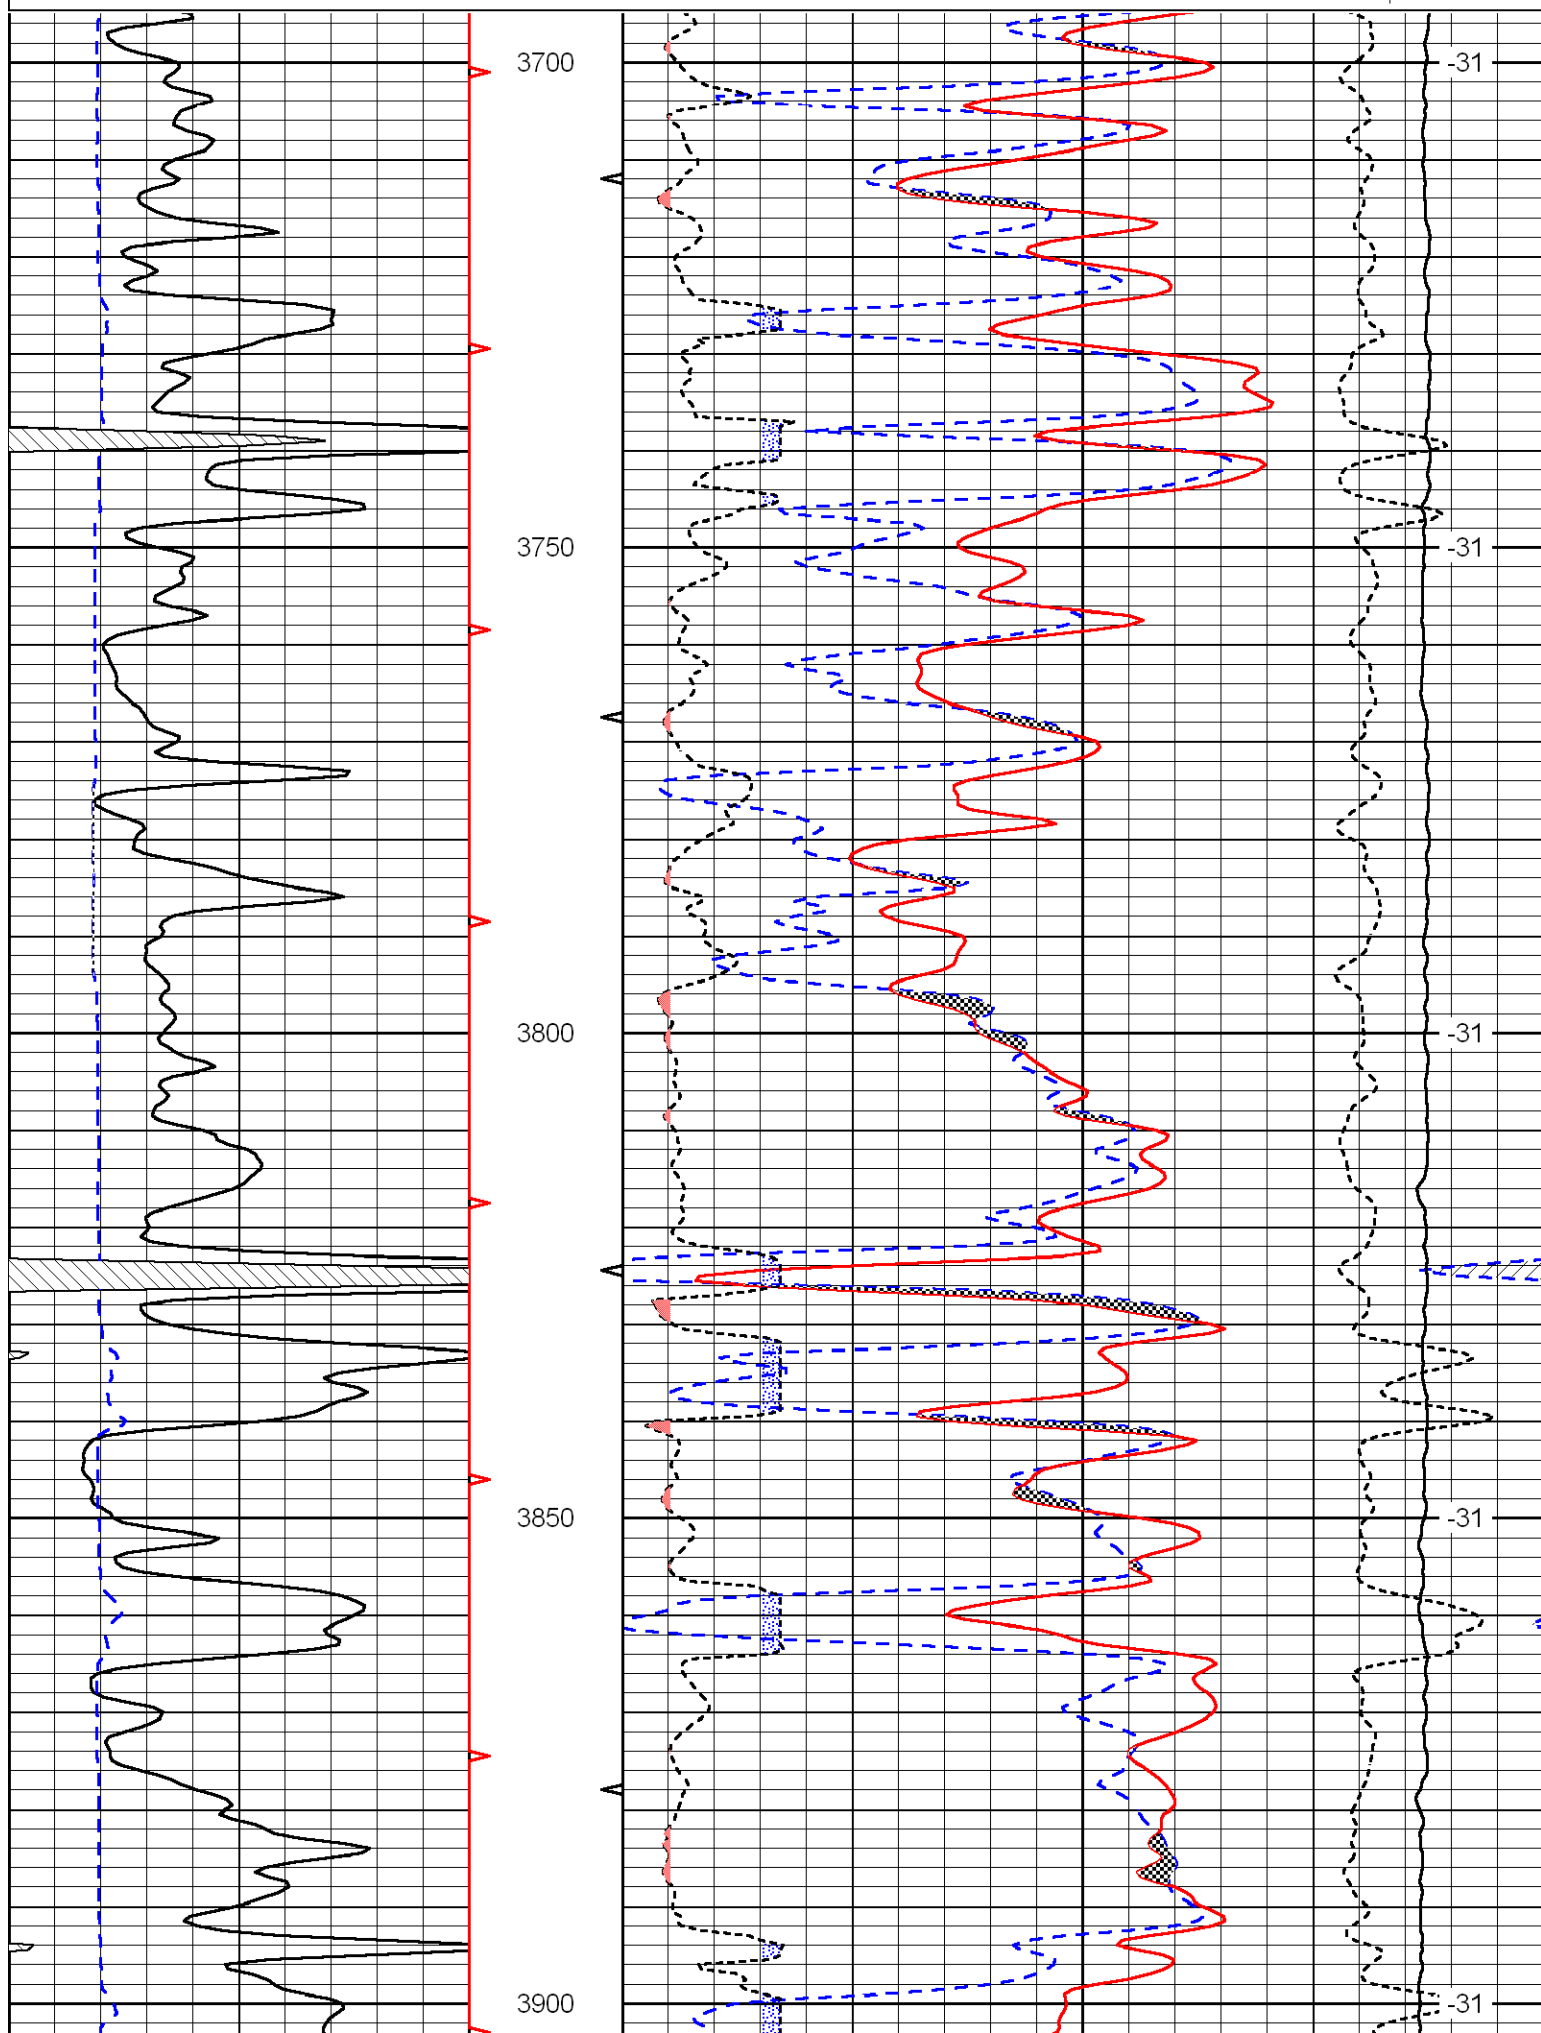

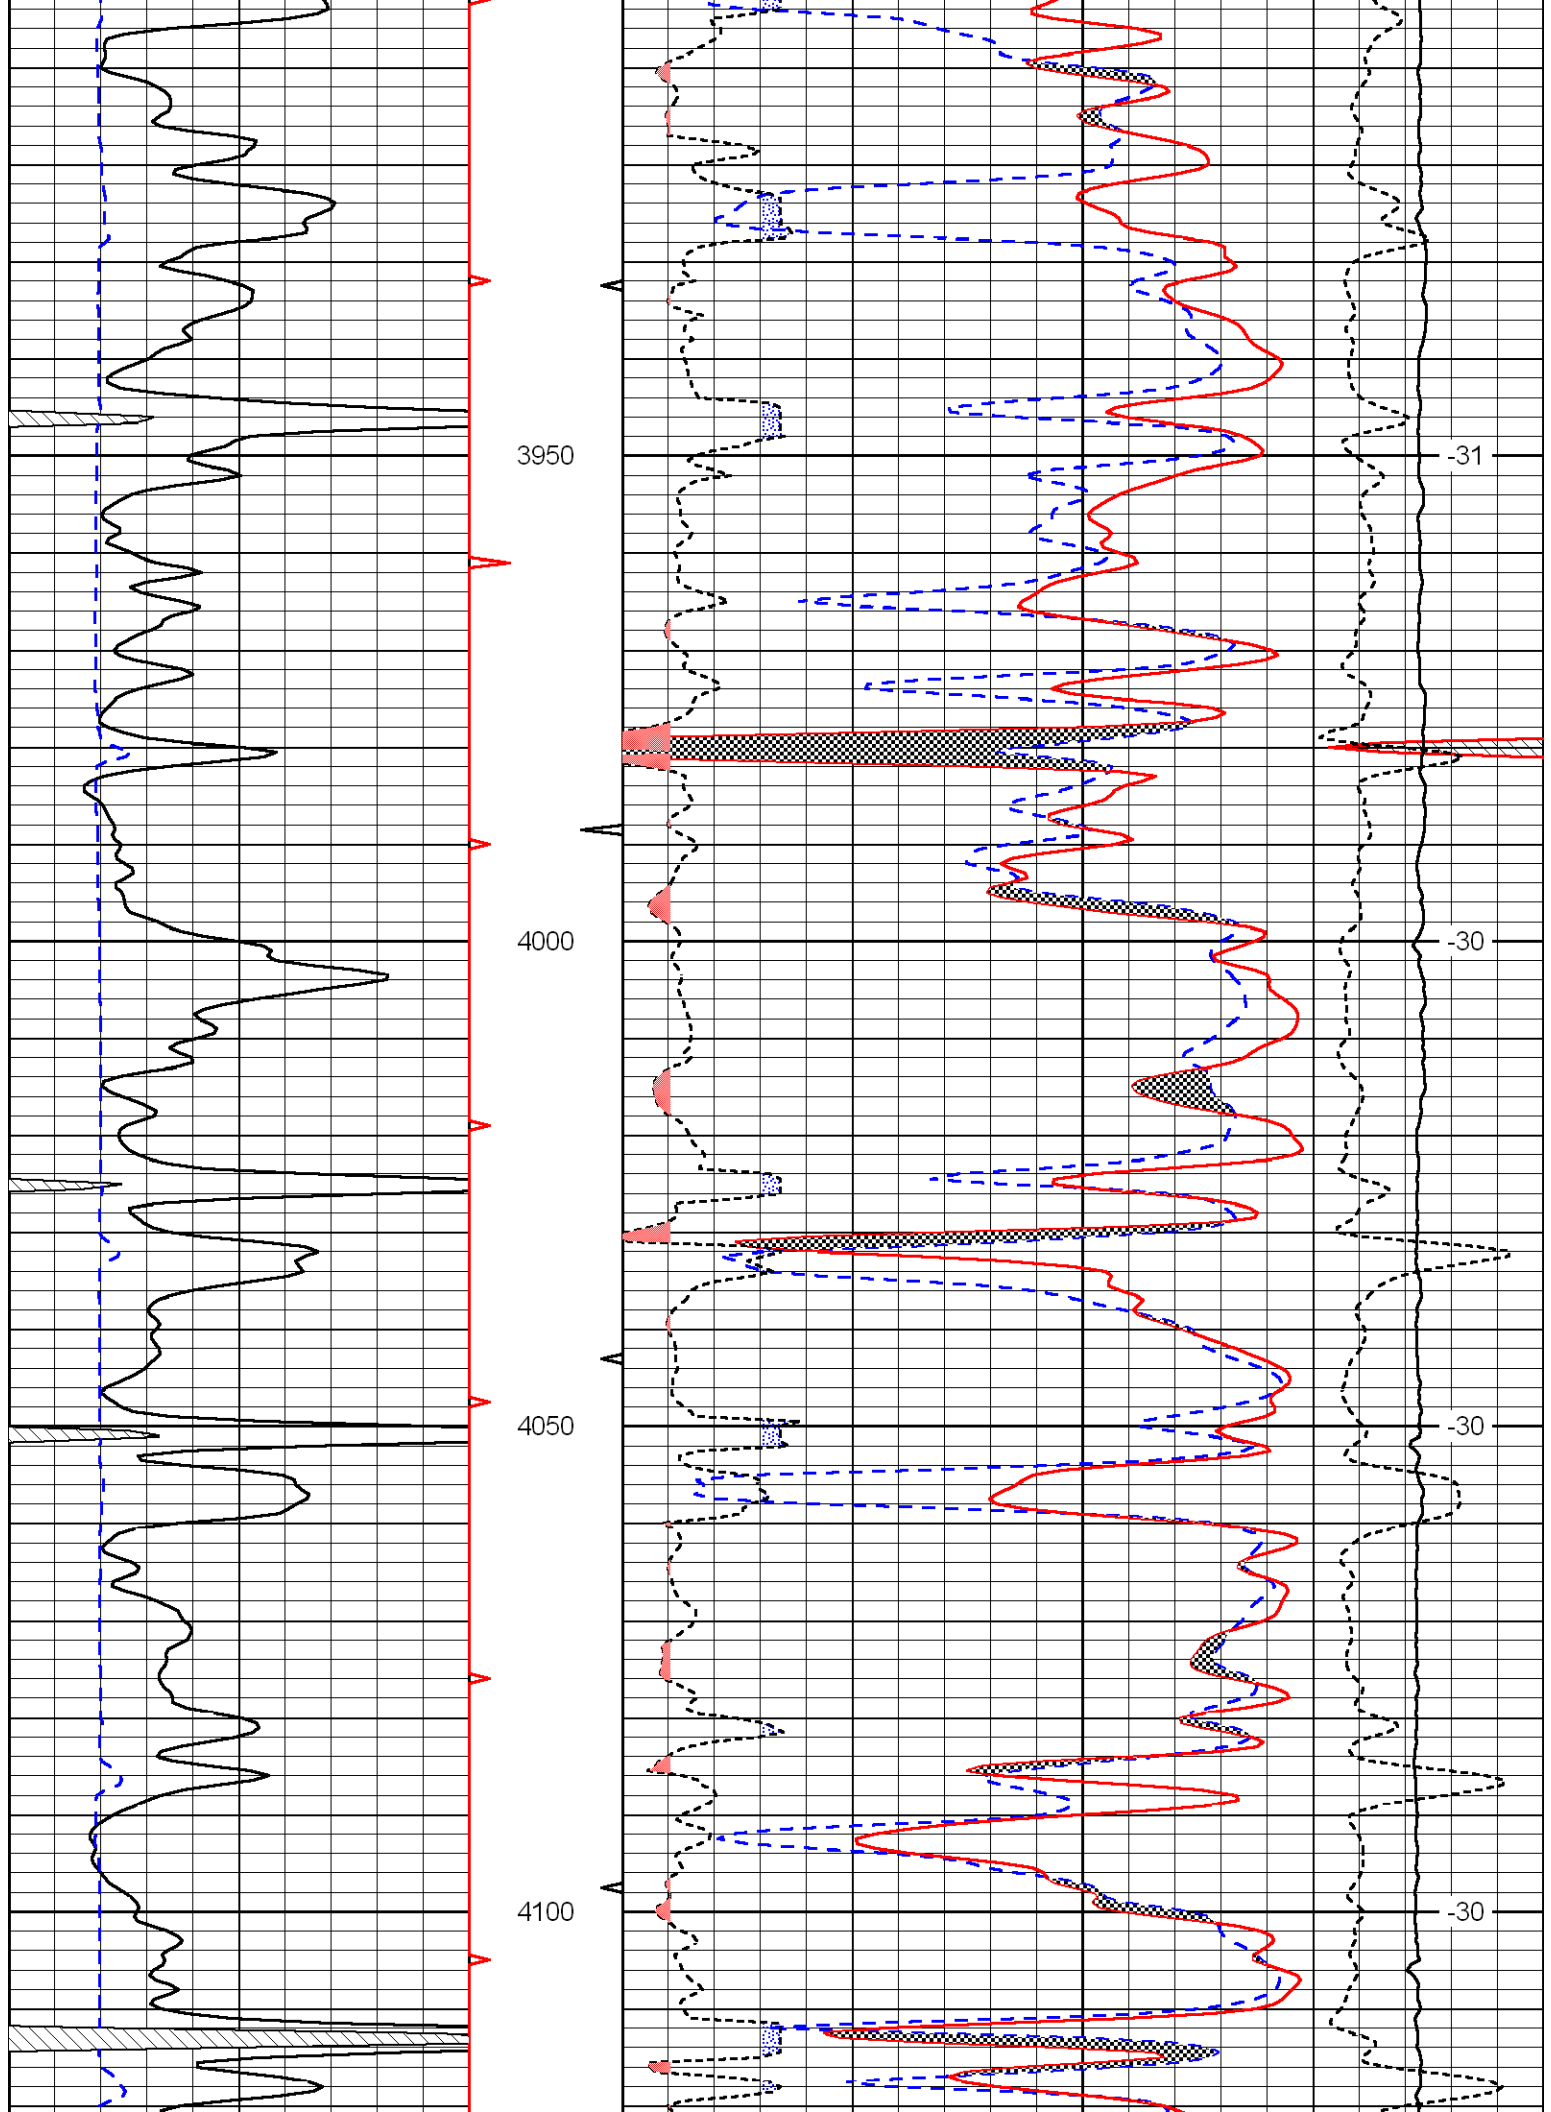

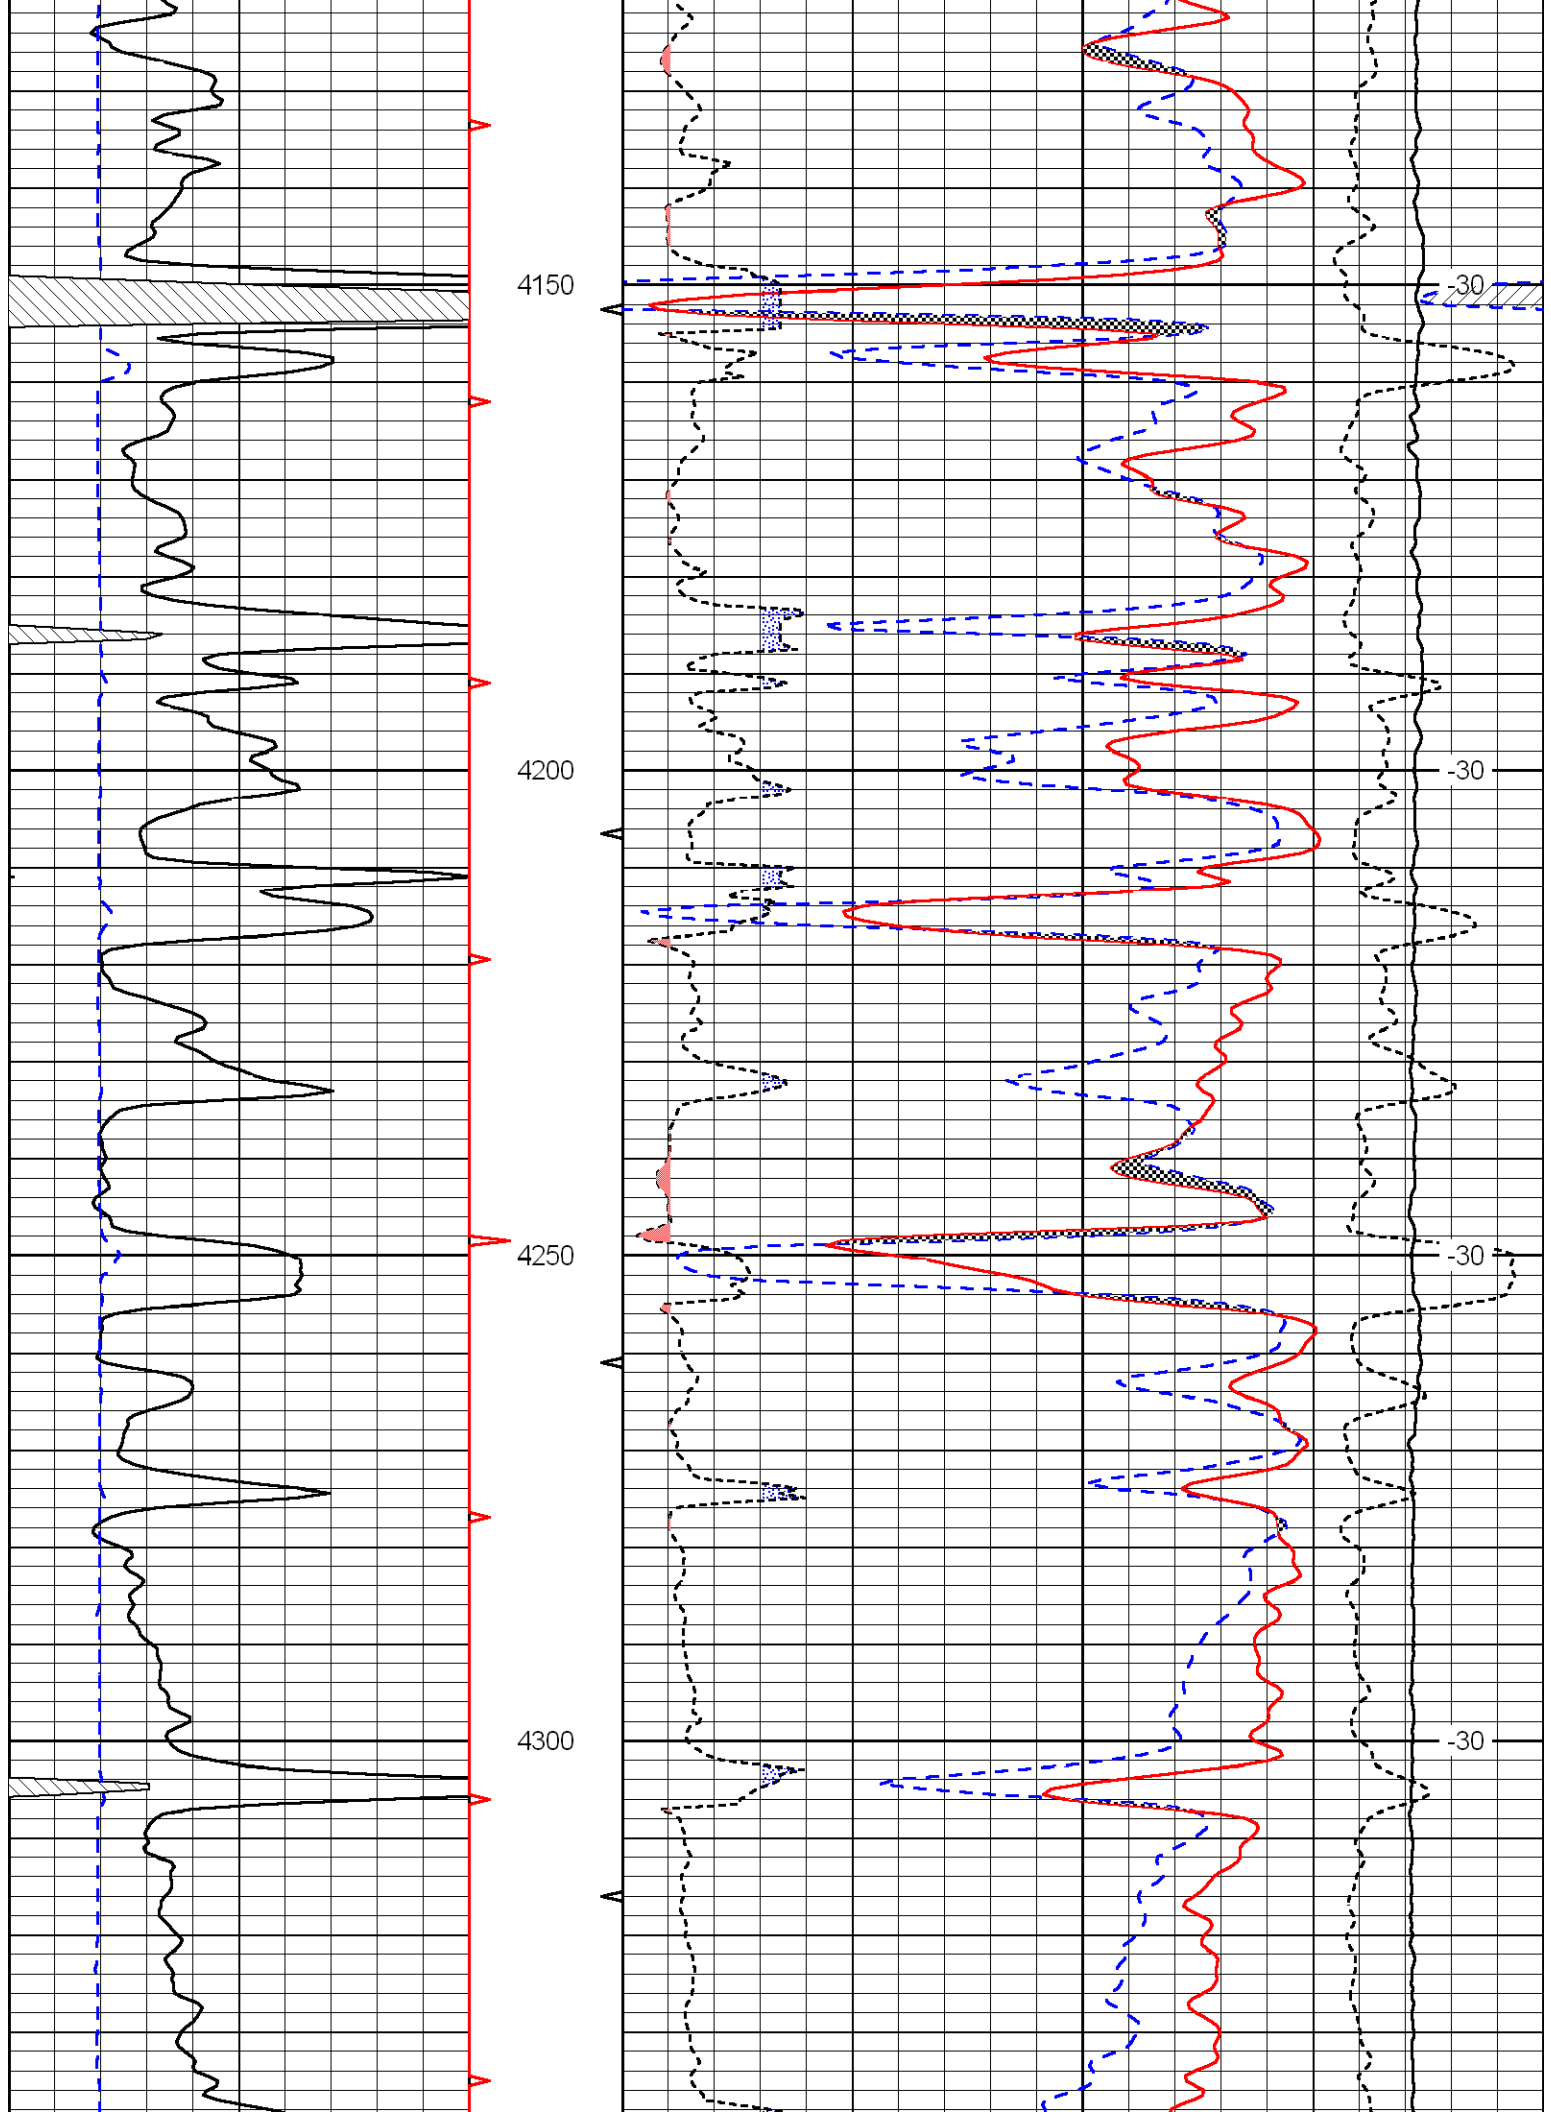

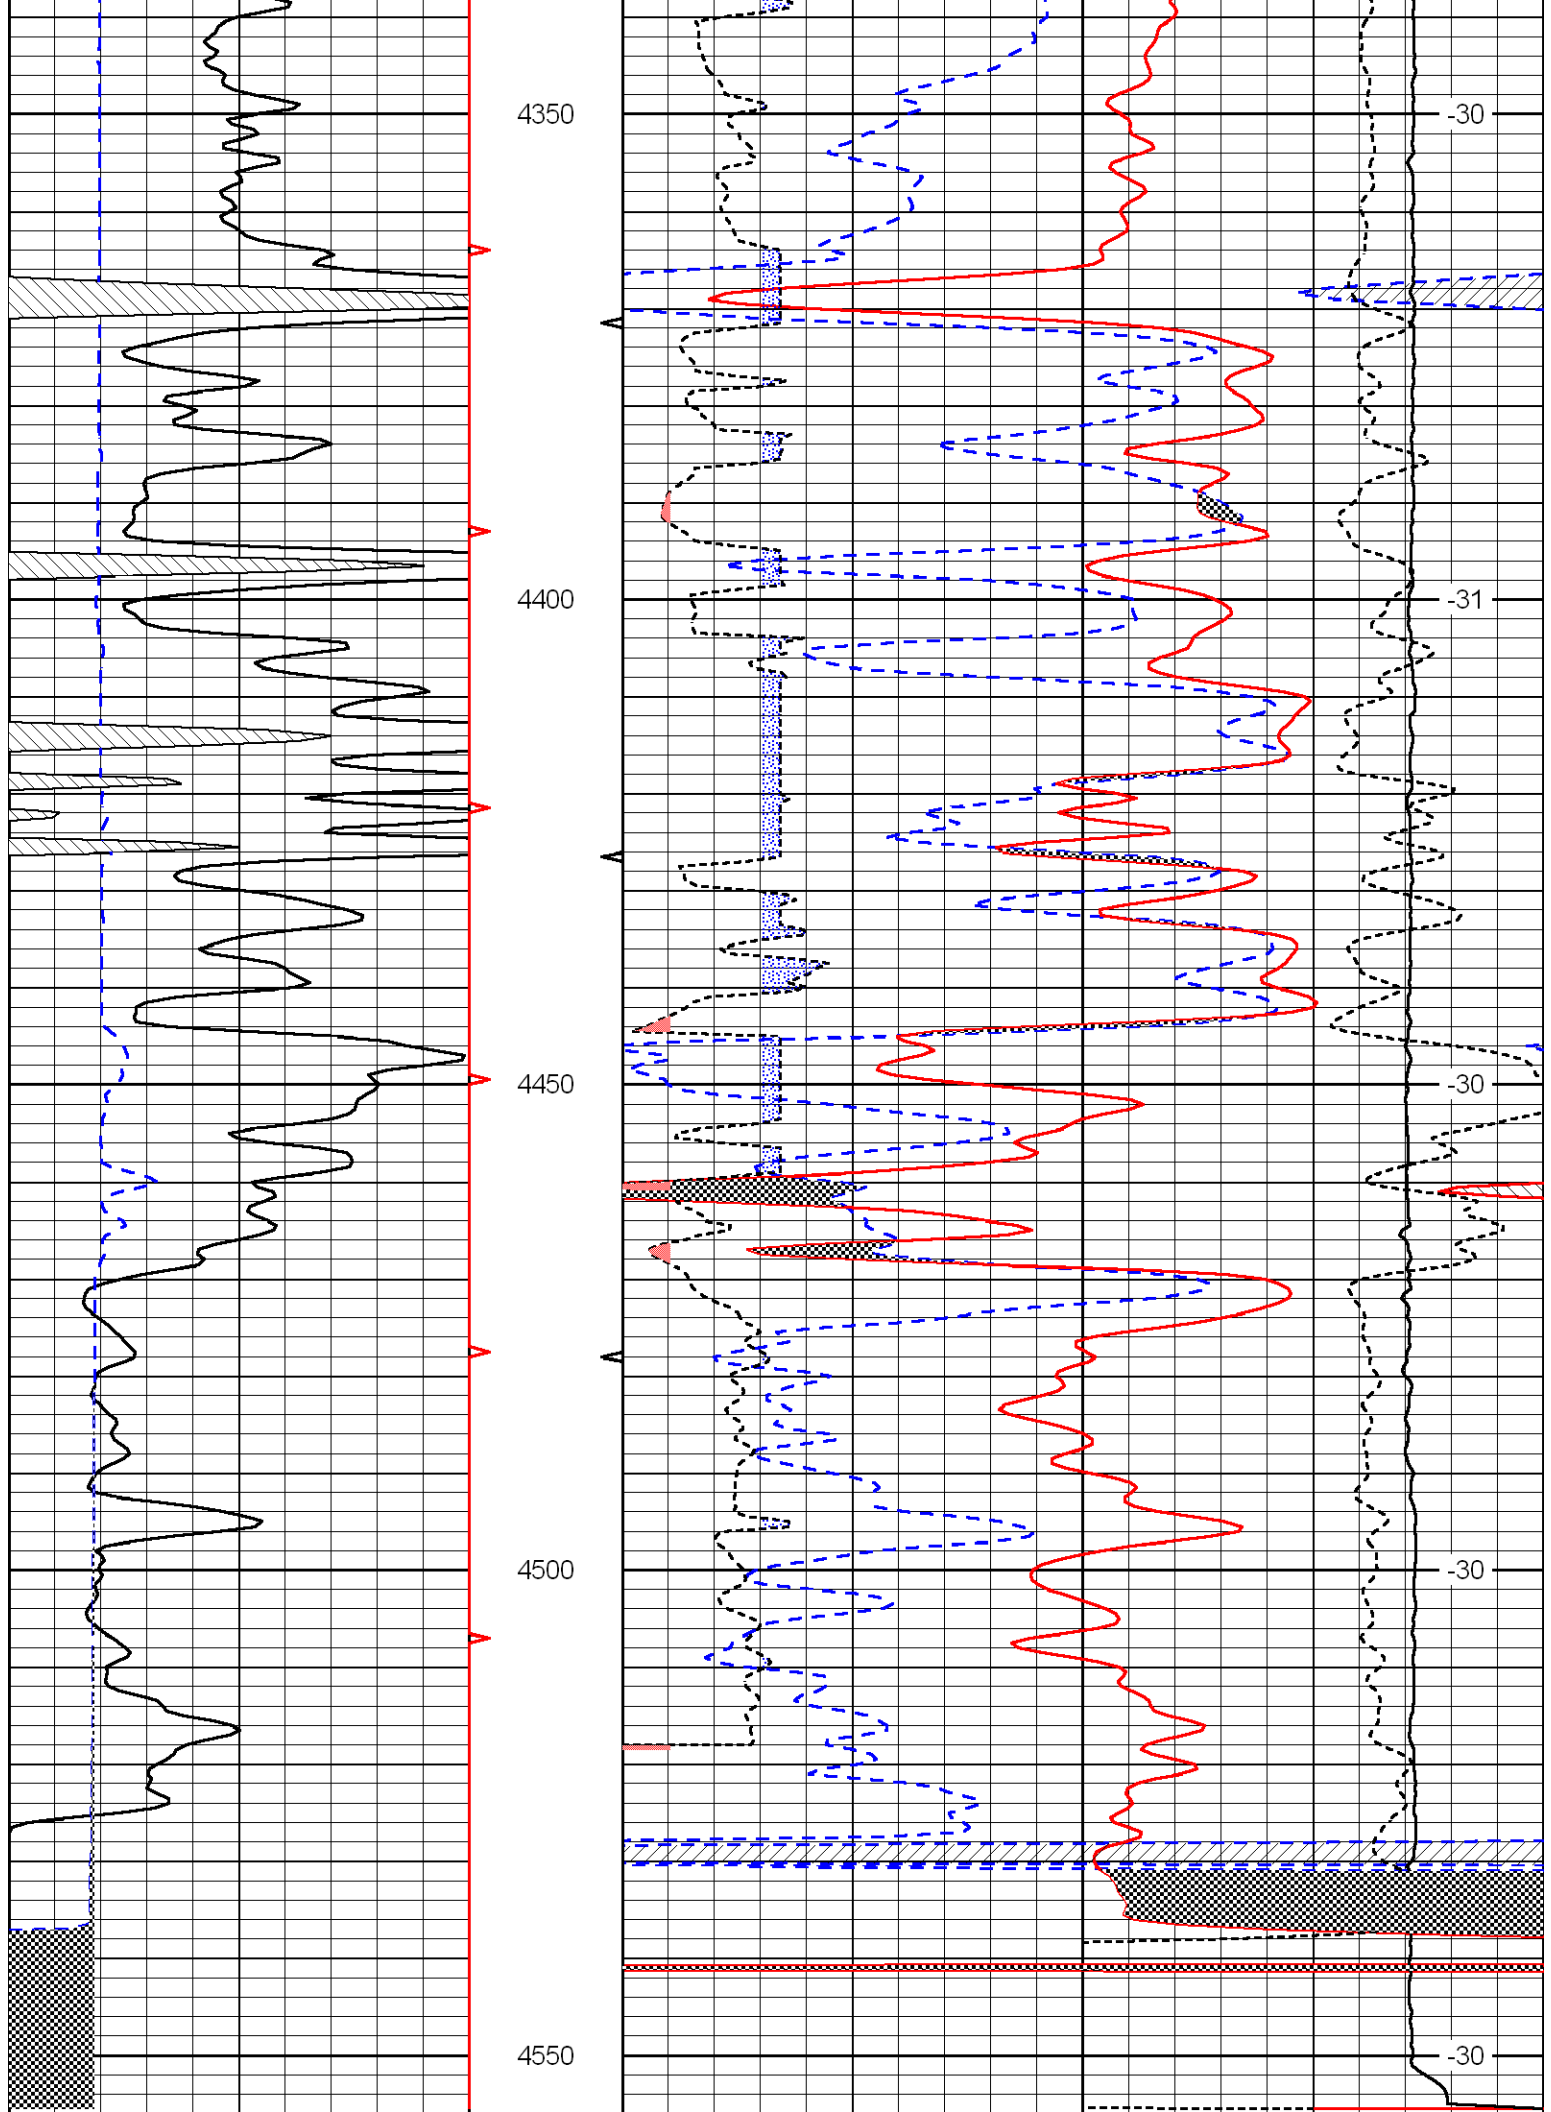

0	Gamma Ray	150	30	Compensated Neutron (Limestone)		-10
6	dcal (GAPI)	16	30	Compensated Density (2.71 ma)		-10
			2.625	DGA	3.425	-0.25
					Correction	0.25
			15000	Line Tension		0
						LSPD