



**Borehole Compensated
Sonic Log**

DIGITAL LOG (785) 625-3858

API No. 15-171-20,733-00-00	Company Carmen Schmidt, Inc.	Well Elinor No. 1	Field Wildcat	County Scott	State Kansas
Location 1650' FNL & 990' FEL	Sec: 35	Twp: 19S	Rge: 31W	Other Services CNL/CDL MEL/DIL	
Permanent Datum Log Measured From Drilling Measured From	Ground Level Kelly Bushing Kelly Bushing	Elevation 2957 10 Ft. Above Perm. Datum	Elevation K.B. 2967 D.F. 2957 G.L. 2957		

Date	10/28/2009
Run Number	Two
Type Log	BHC Sonic
Depth Driller	4725
Depth Logger	4724
Bottom Logged Interval	4713
Top Logged Interval	200
Type Fluid In Hole	Chemical
Salinity, PPM CL	3,000
Density	9.4
Level	Full
Max. Rec. Temp. F	125
Operating Rig Time	4 1/2 Hours
Equipment -- Location	17 Hays
Recorded By	Mike Garrison
Witnessed By	Tom Funk

Run No	Bit	Borehole Record		Casing Record	
		From	To	From	To
1	12.25	00	222	8.625	24#
2	7.875	222	4725		

<<< Fold Here >>>

All interpretations are opinions based on inferences from electrical or other measurements and we cannot and do not guarantee the accuracy or correctness of any interpretation, and we shall not, except in the case of gross or willful negligence on our part, be liable or responsible for any loss, costs, damages, or expenses incurred or sustained by anyone resulting from any interpretation made by any of our officers, agents or employees. These interpretations are also subject to our general terms and conditions set out in our current Price Schedule.


Comments



Thank you for using Log-Tech, Inc.
(785) 625-3858



Dighton, West to Grigston(Venison Rd), 8 South to 70th Rd, 3/4 East, South Into



Database File: c:\warrior\data\carmen schmitt_elinor no. 1\carmenhd.db
 Dataset Pathname: dil/carstck
 Presentation Format: sonic
 Dataset Creation: Wed Oct 28 21:26:31 2009
 Charted by: Depth in Feet scaled 1:240



0	Gamma Ray	150	Sonic Int	140	Delta Time (usec/ft) (usec/ft)	40
150	Gamma Ray	300	5 (msec)	0	SPOR (pu)	-10
6	Caliper (in)	16		15000	LTEN (lb) (lb)	0
						LSPD (ft/min)


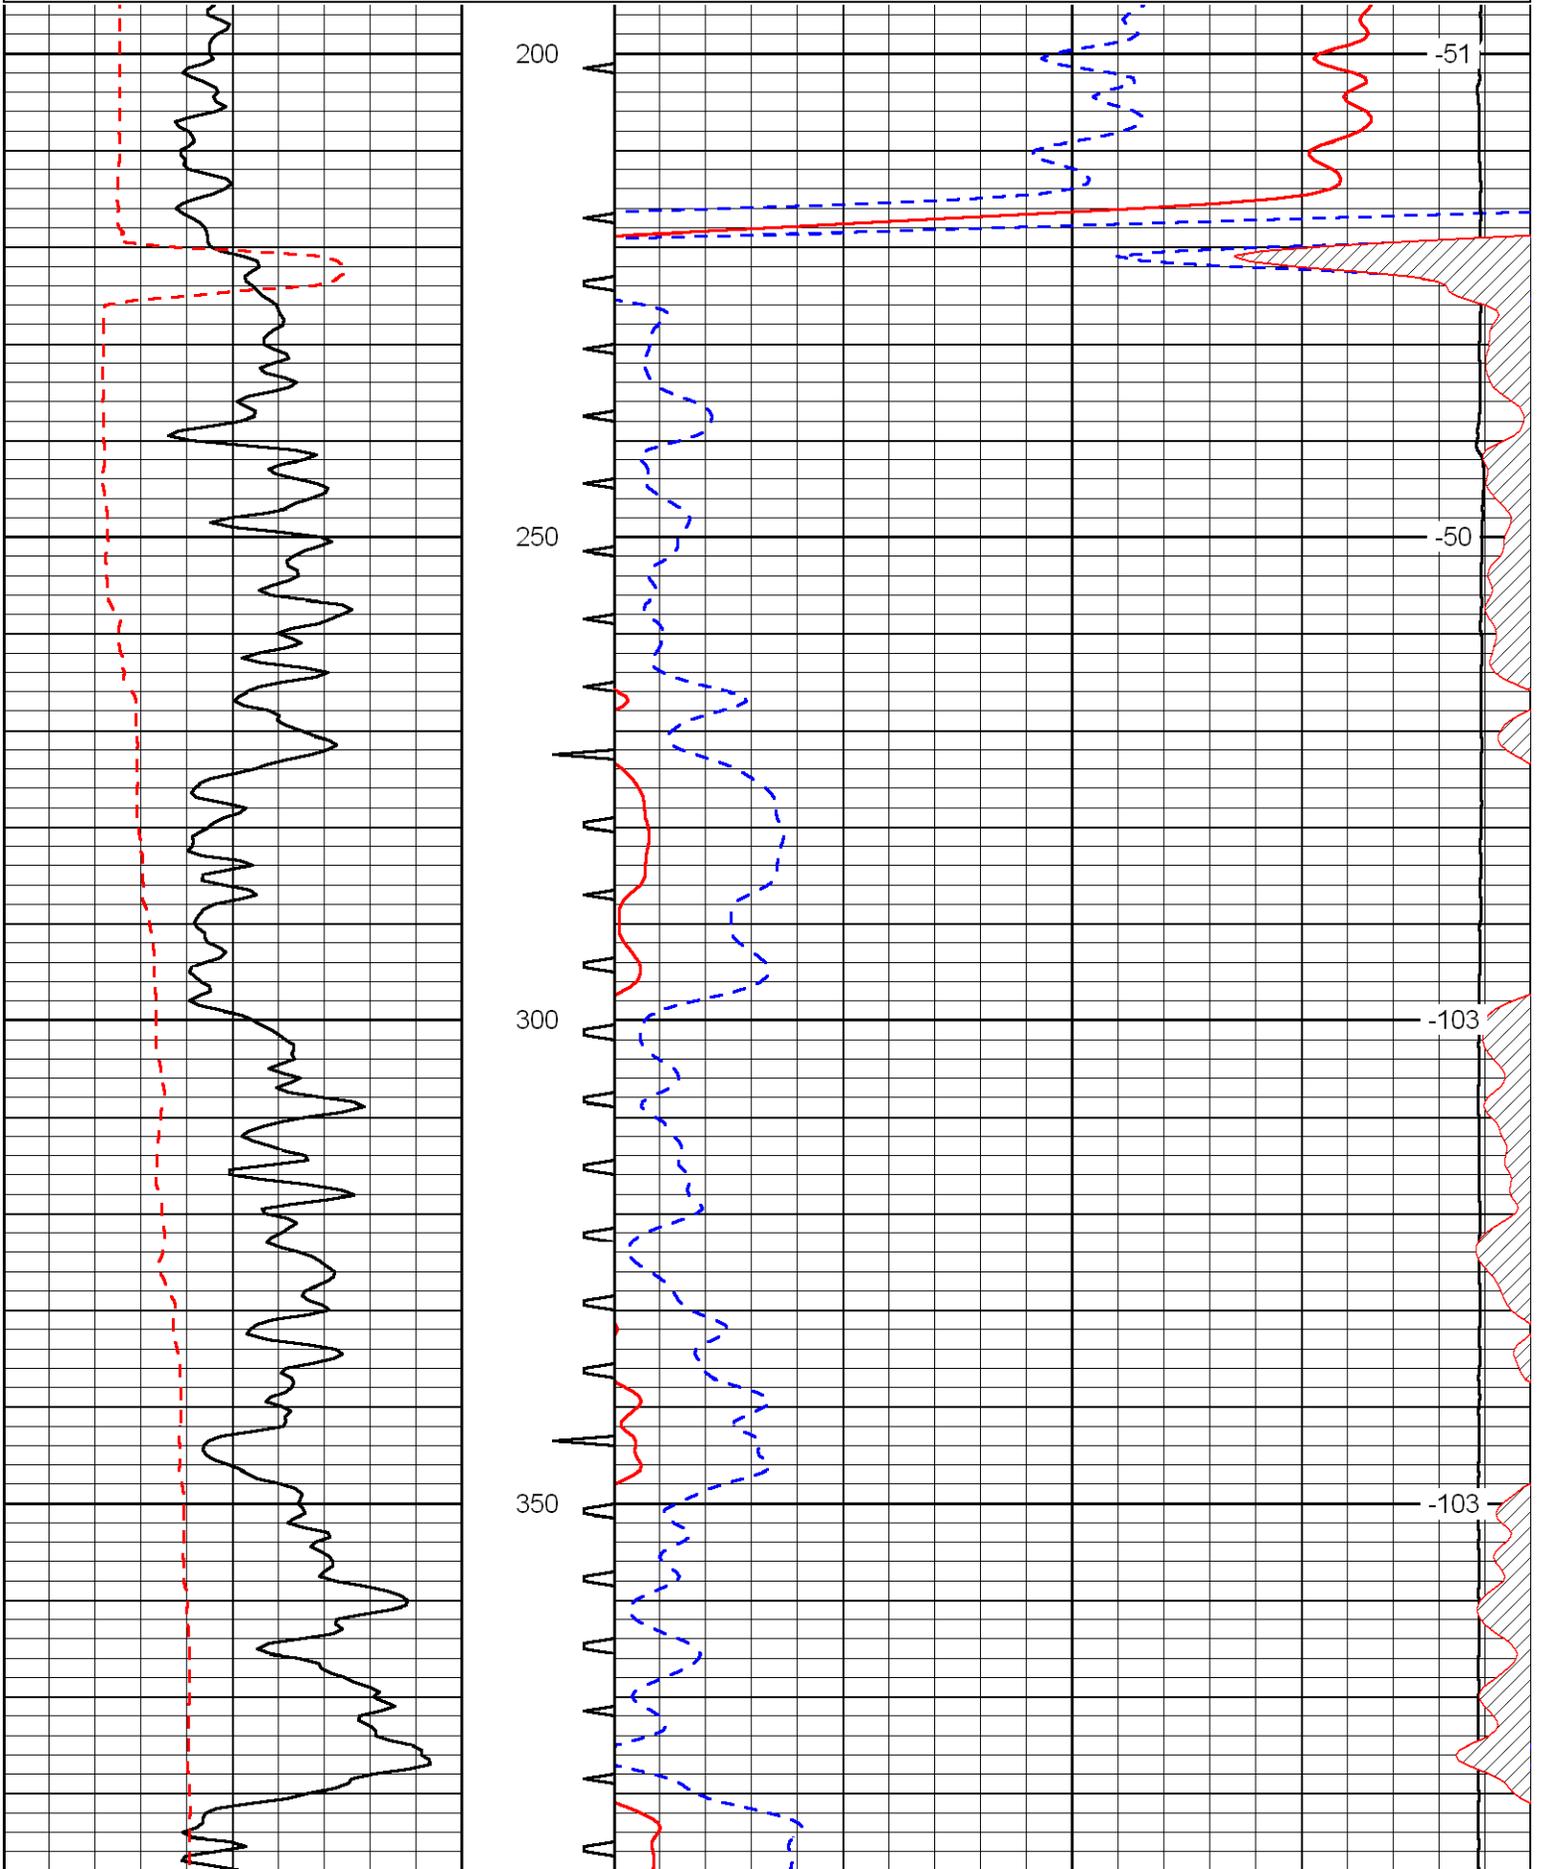


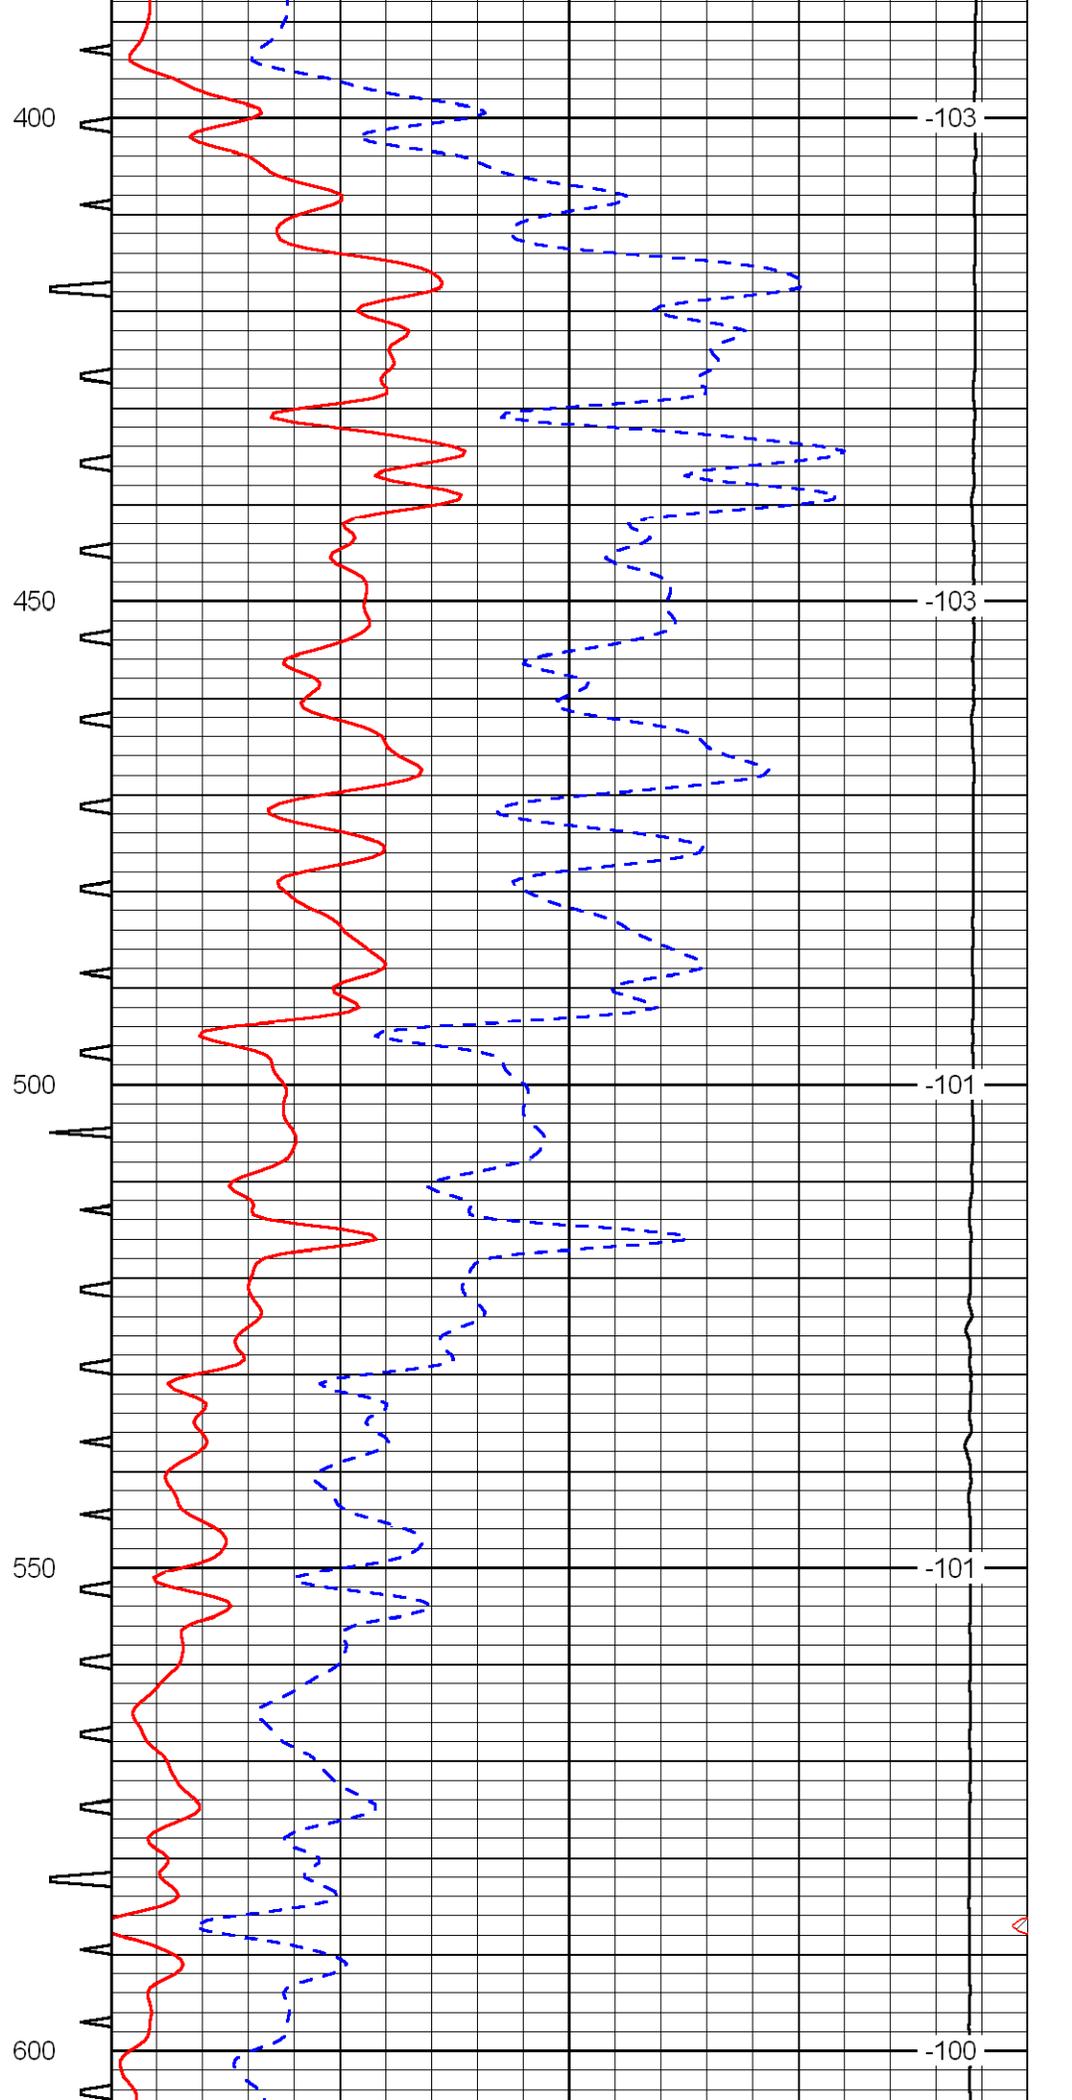
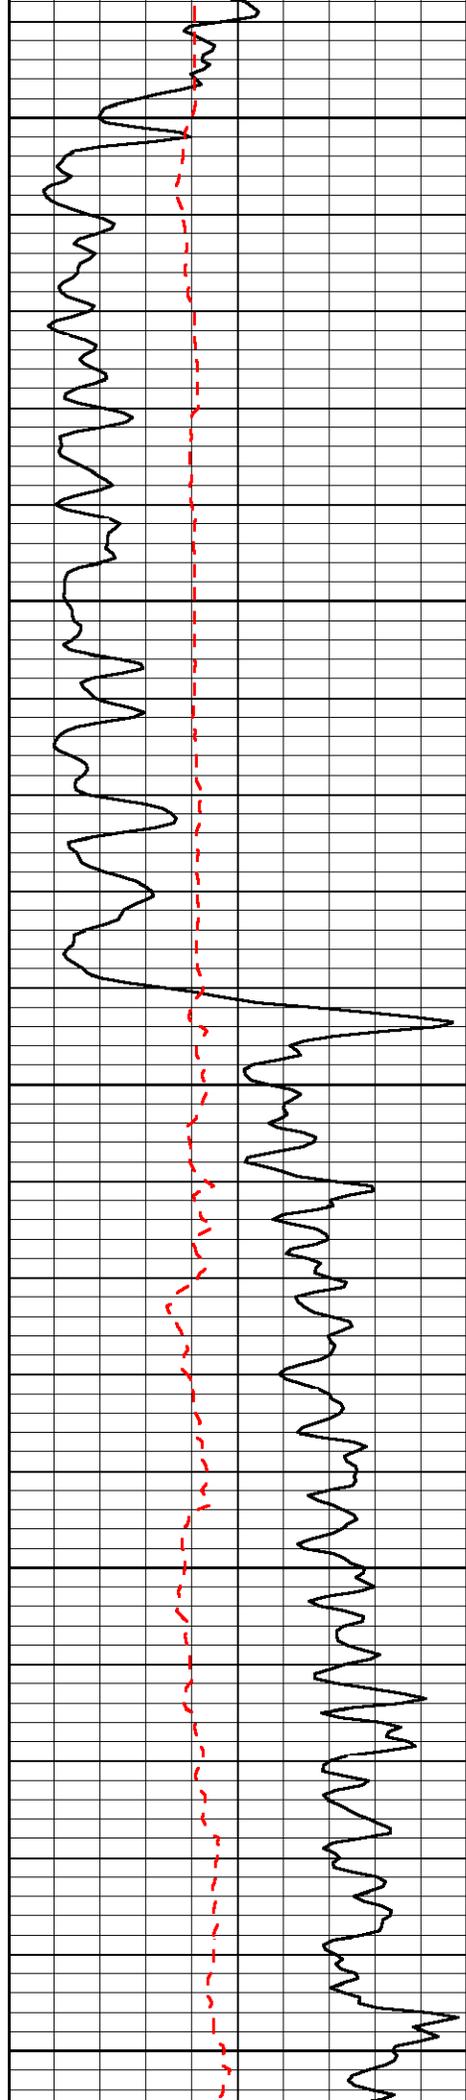


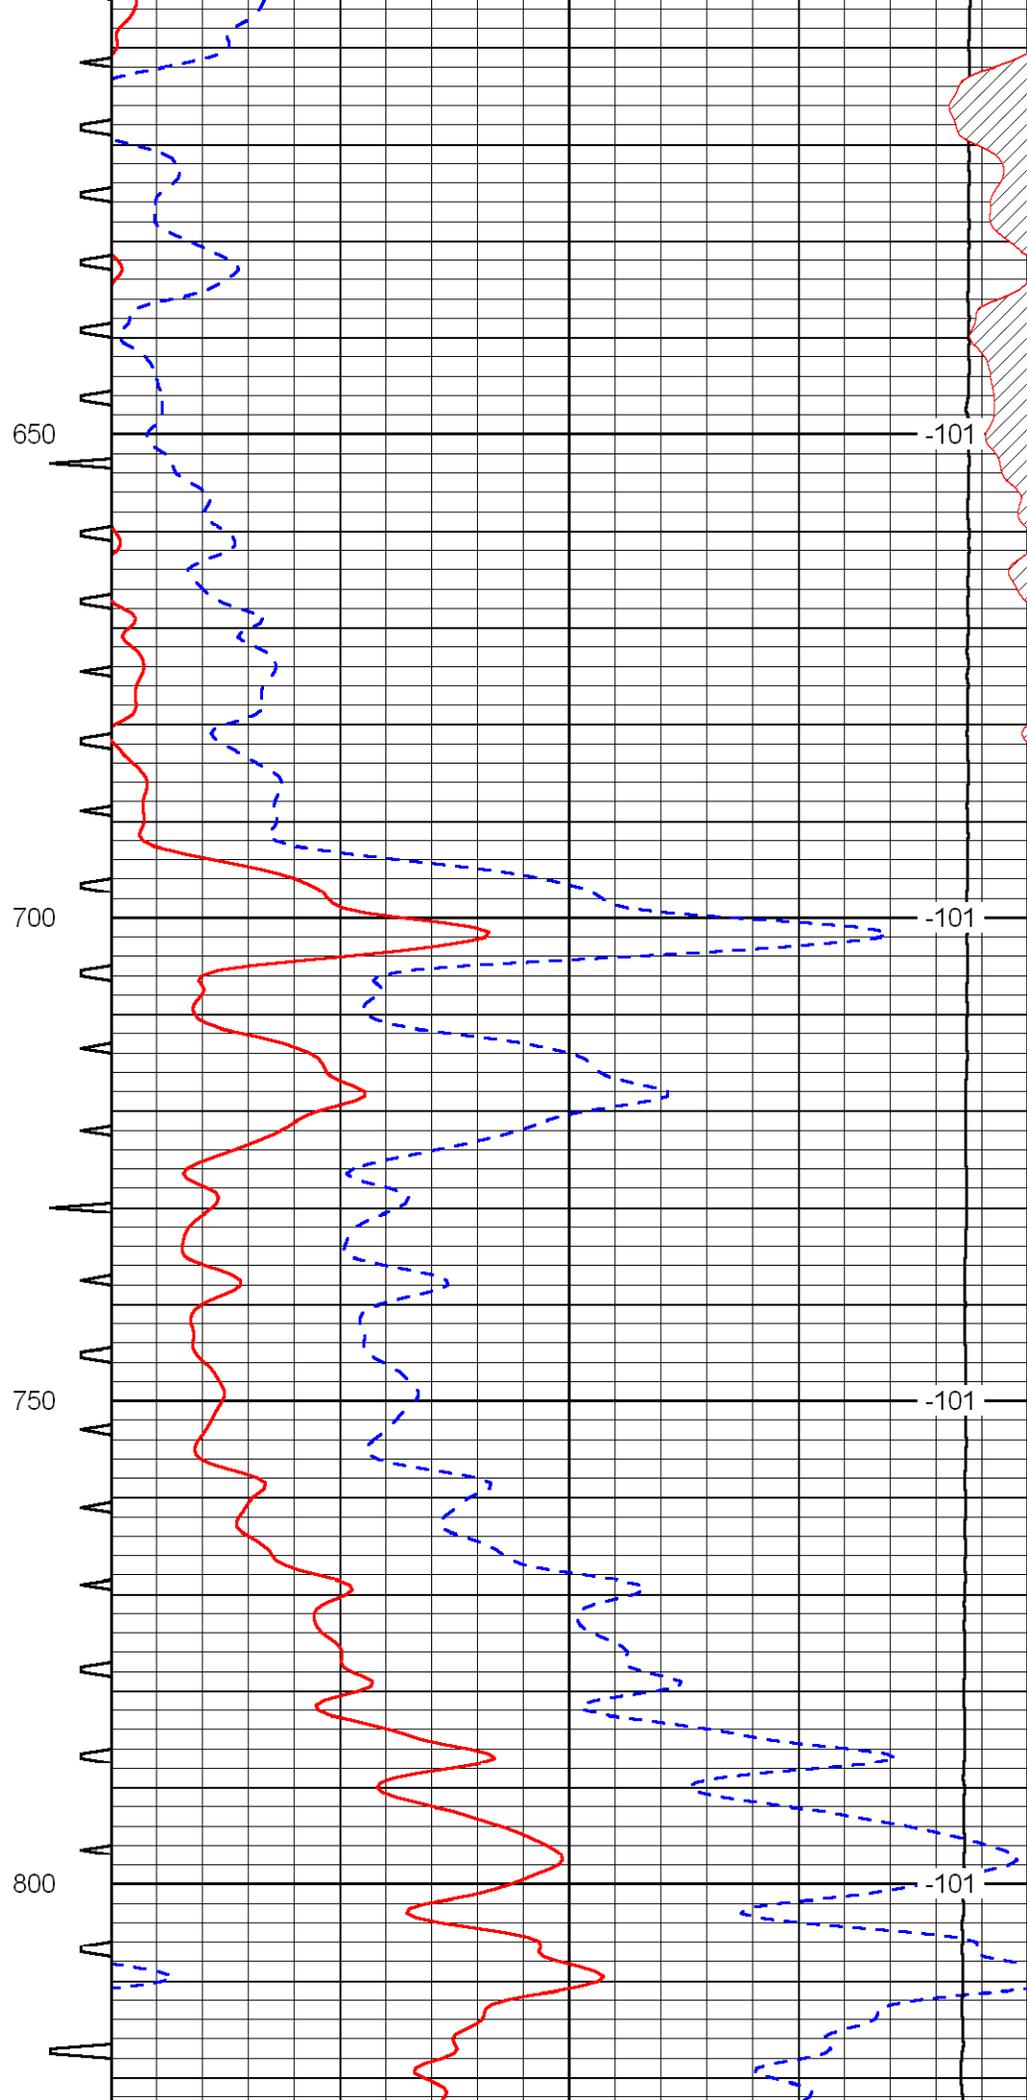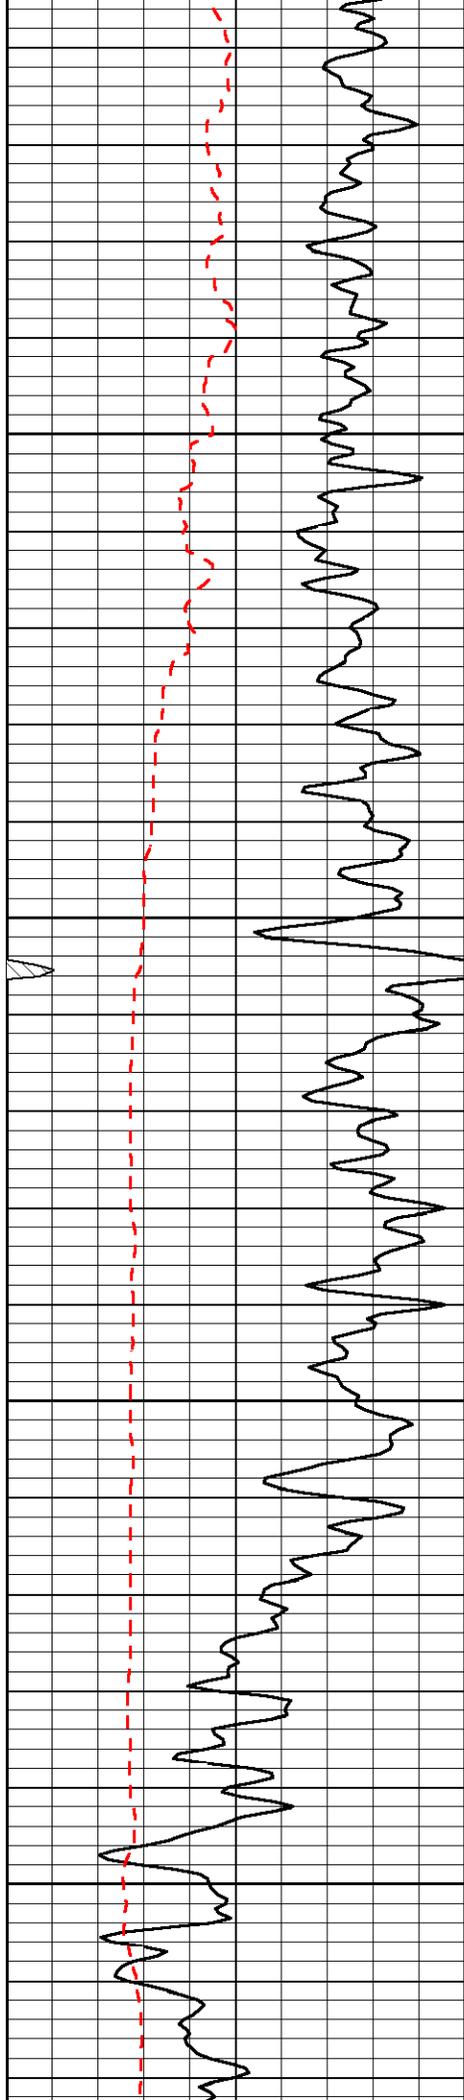


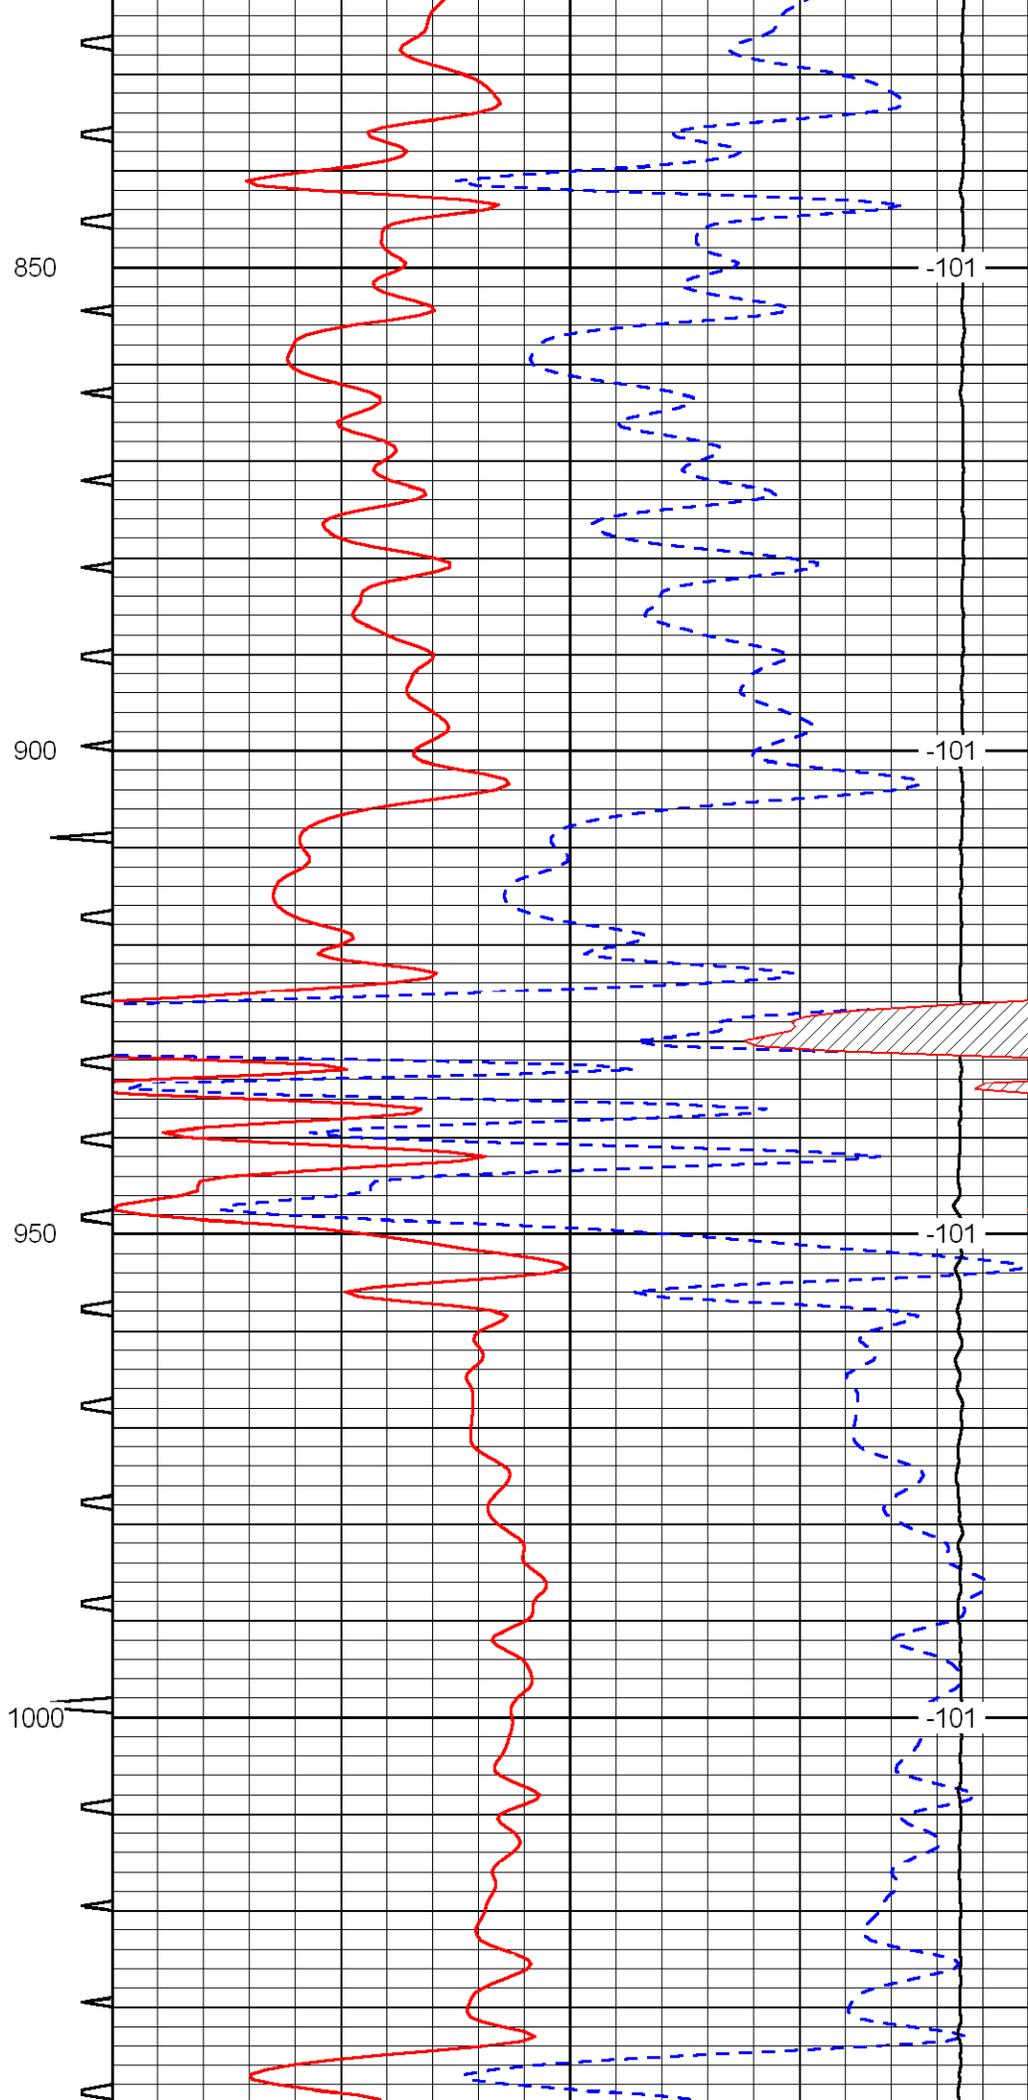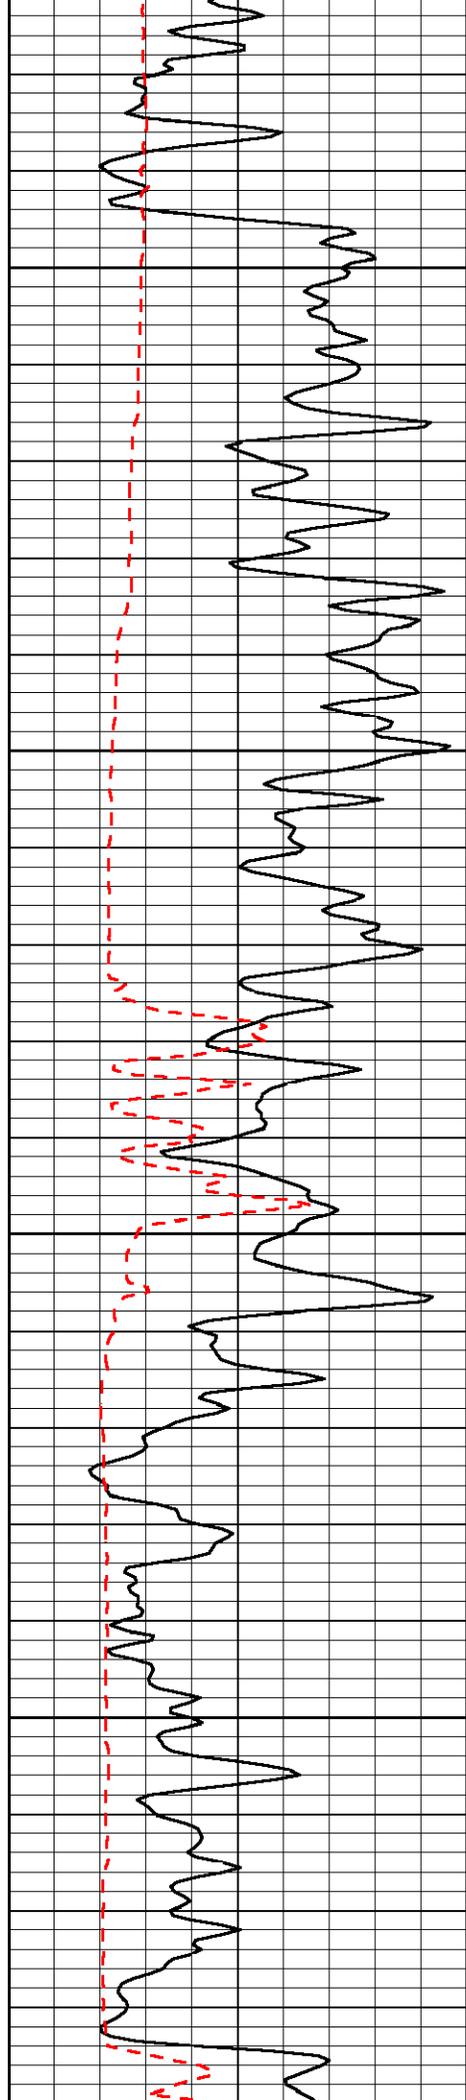


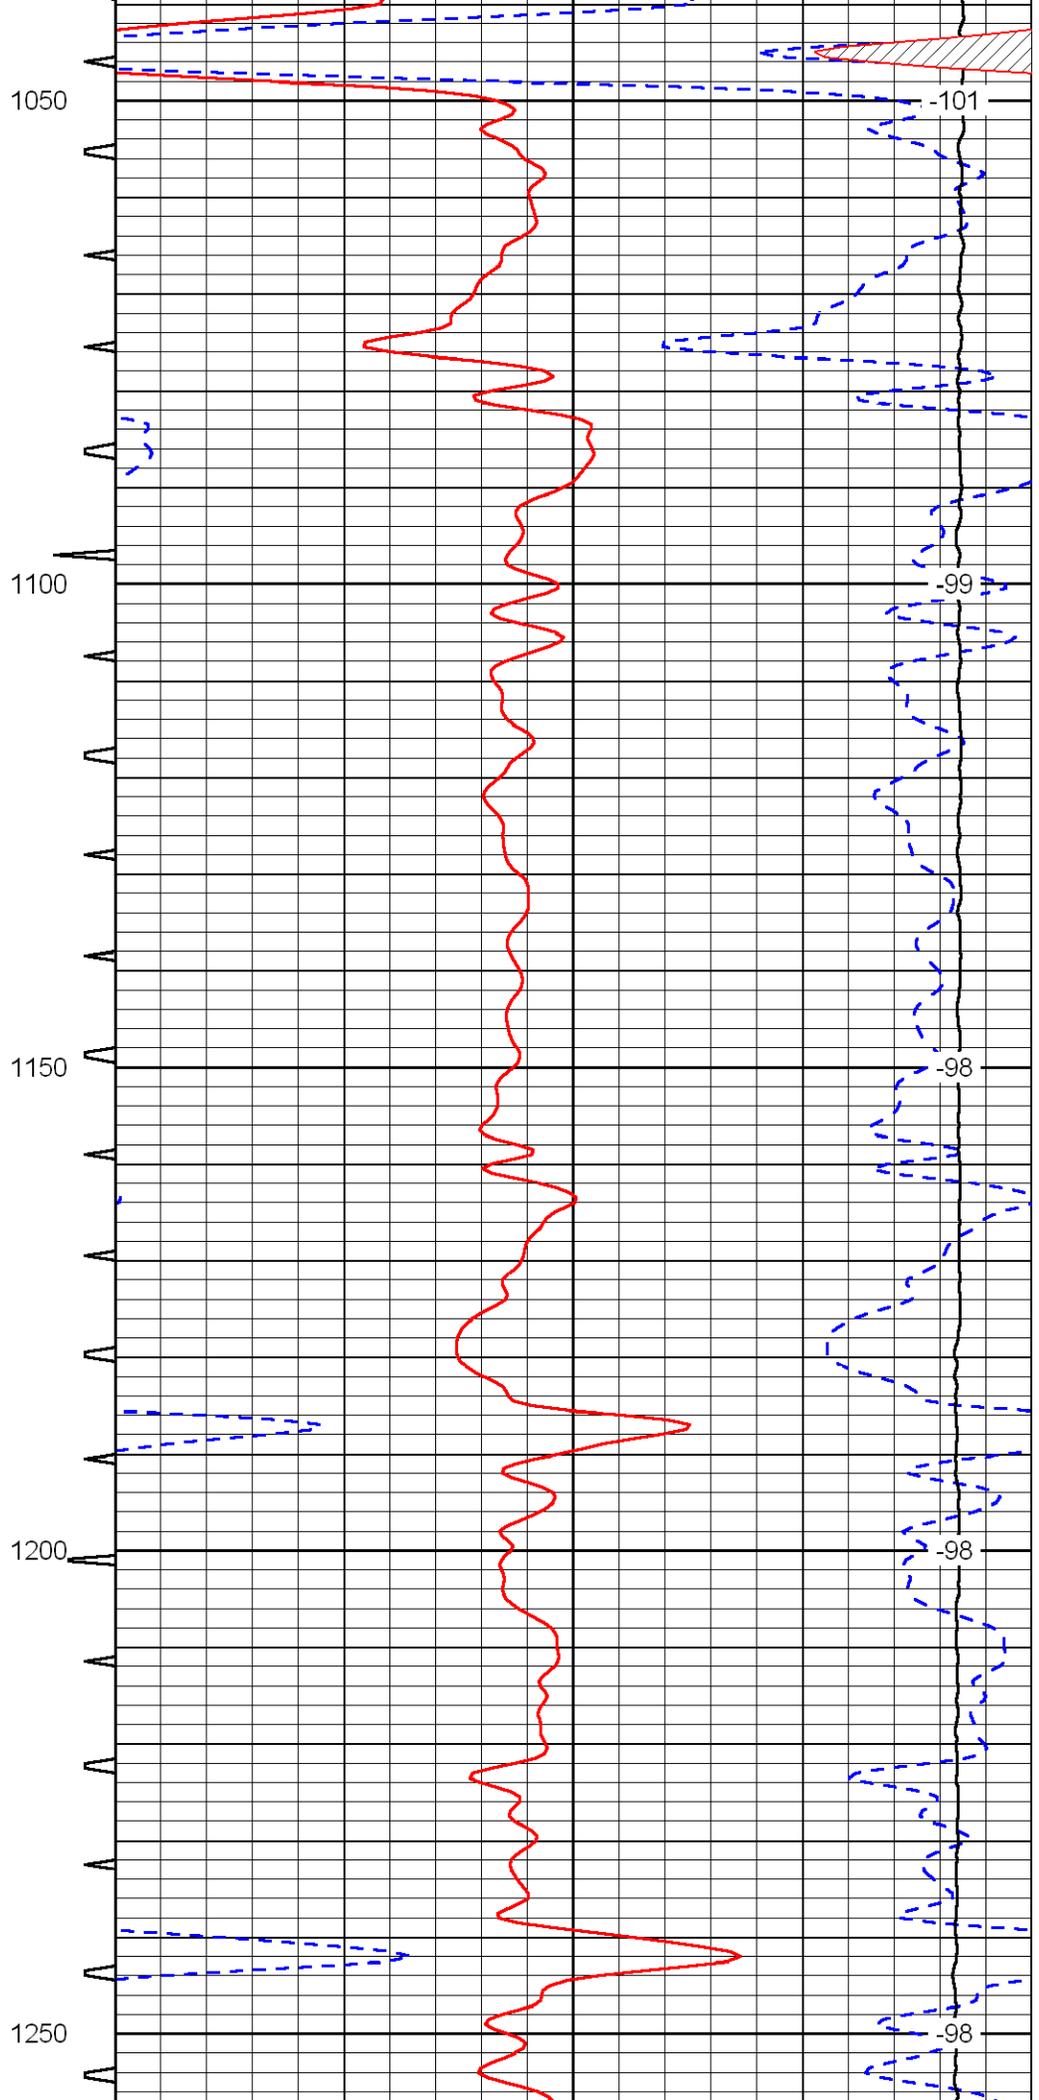
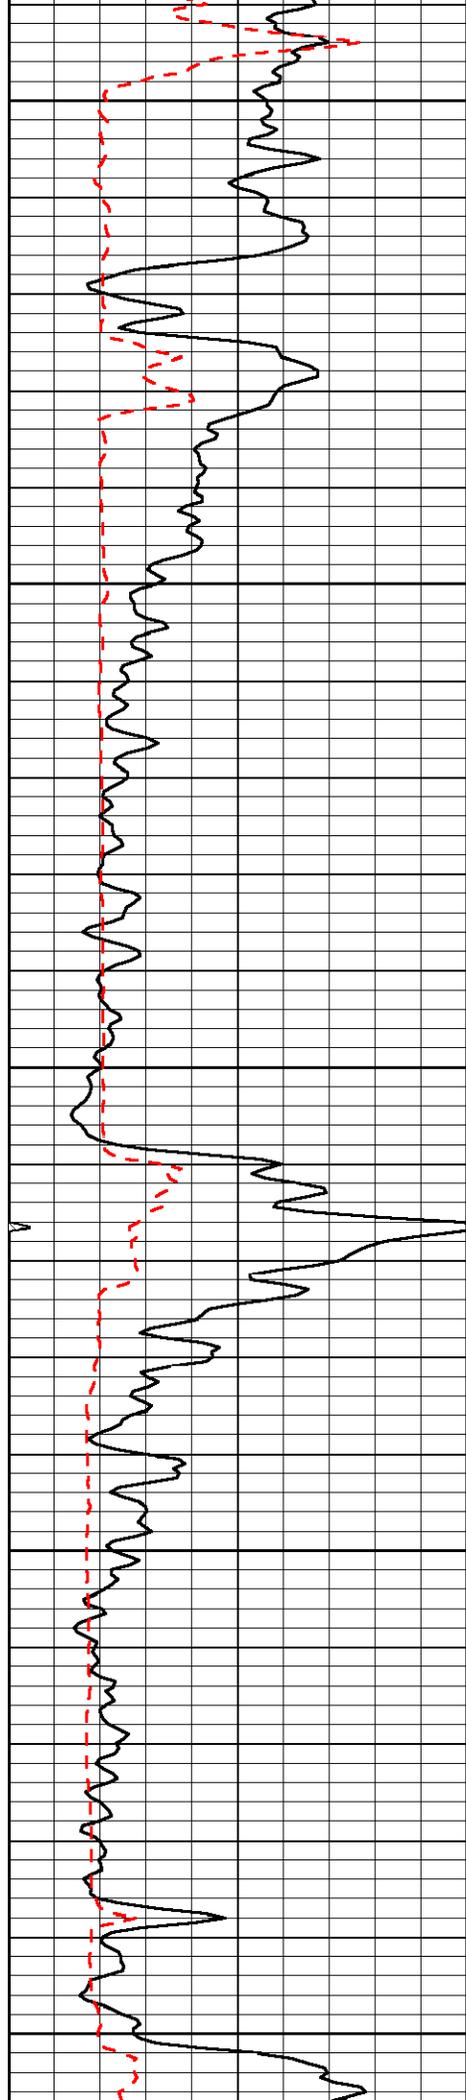


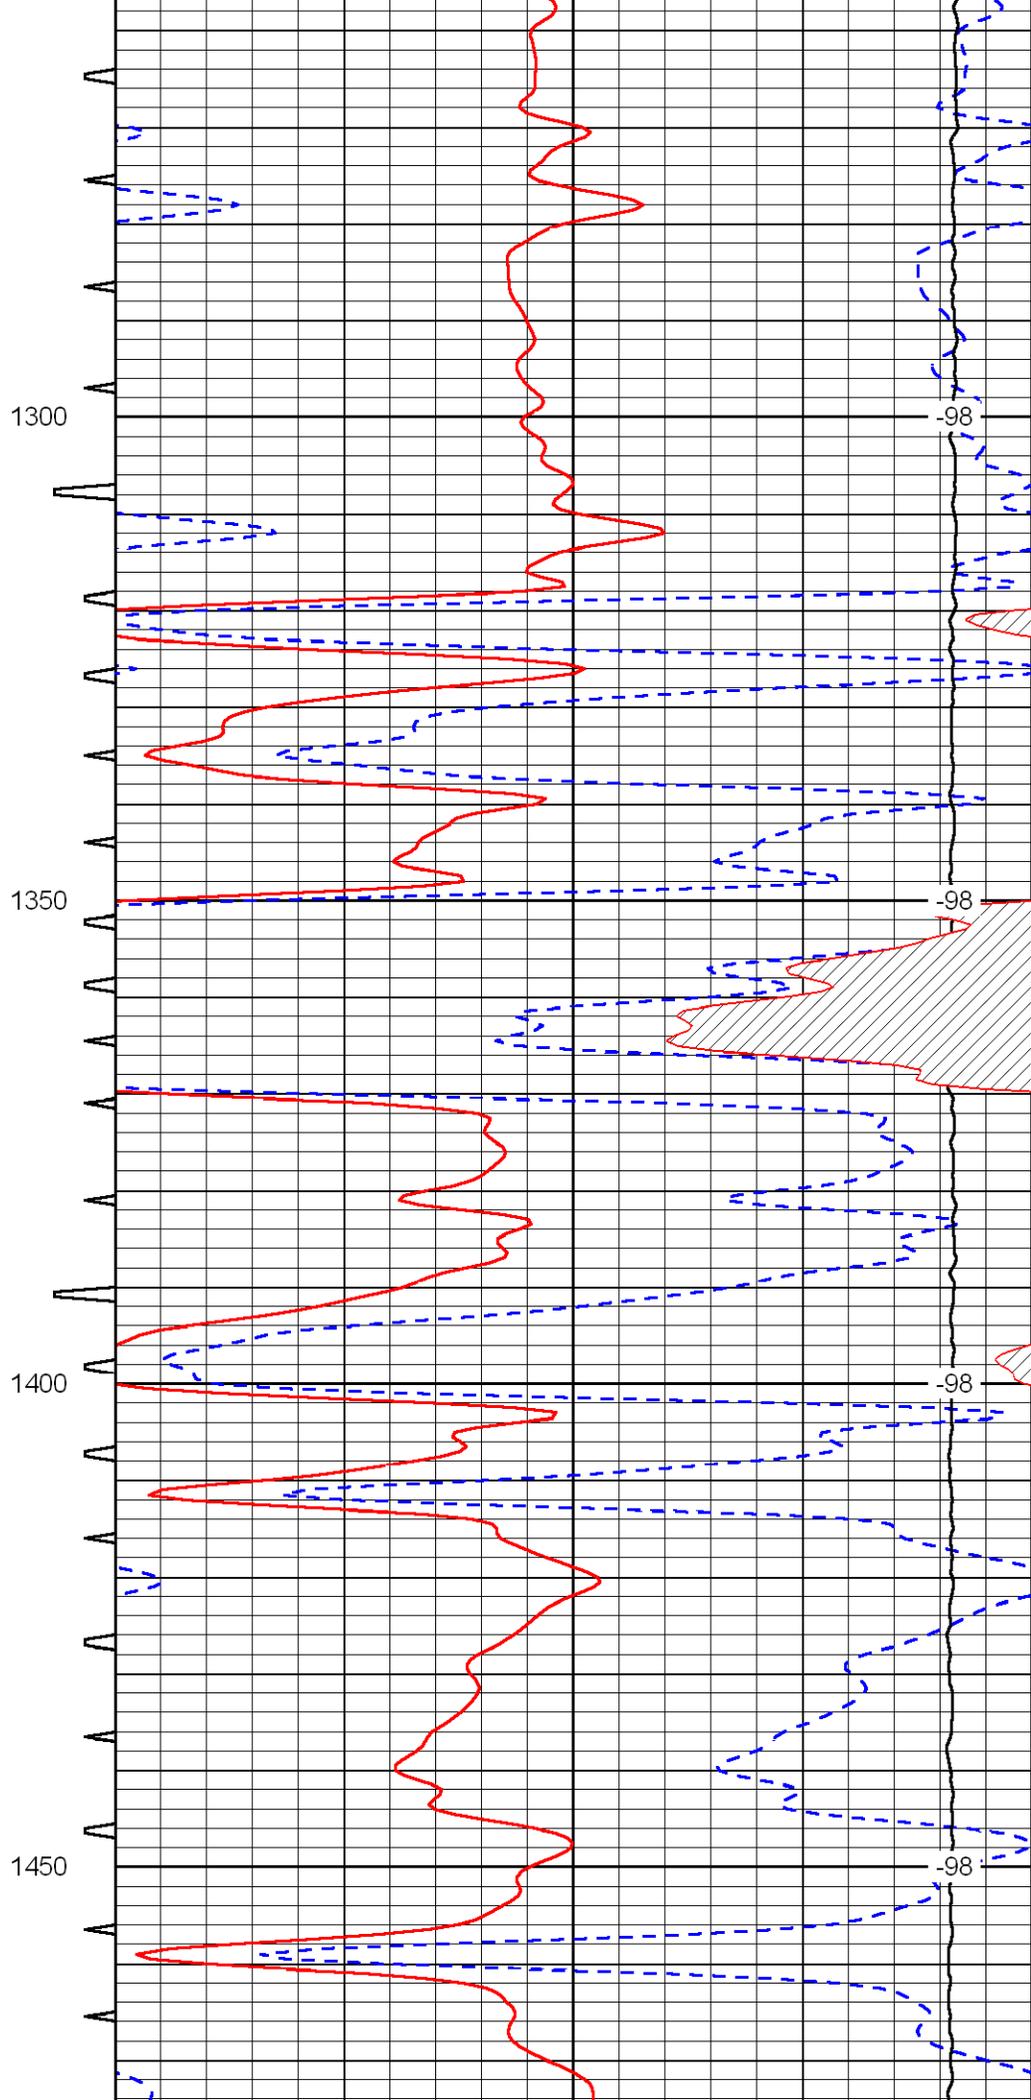
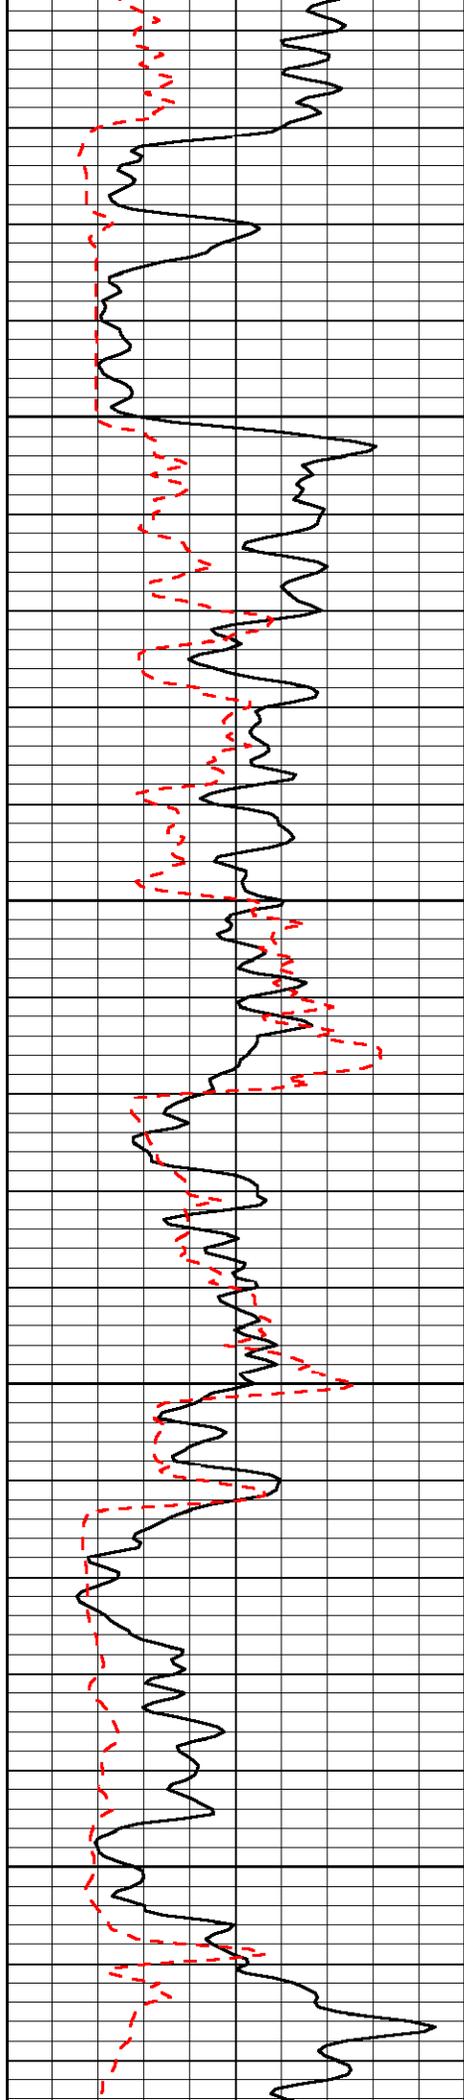


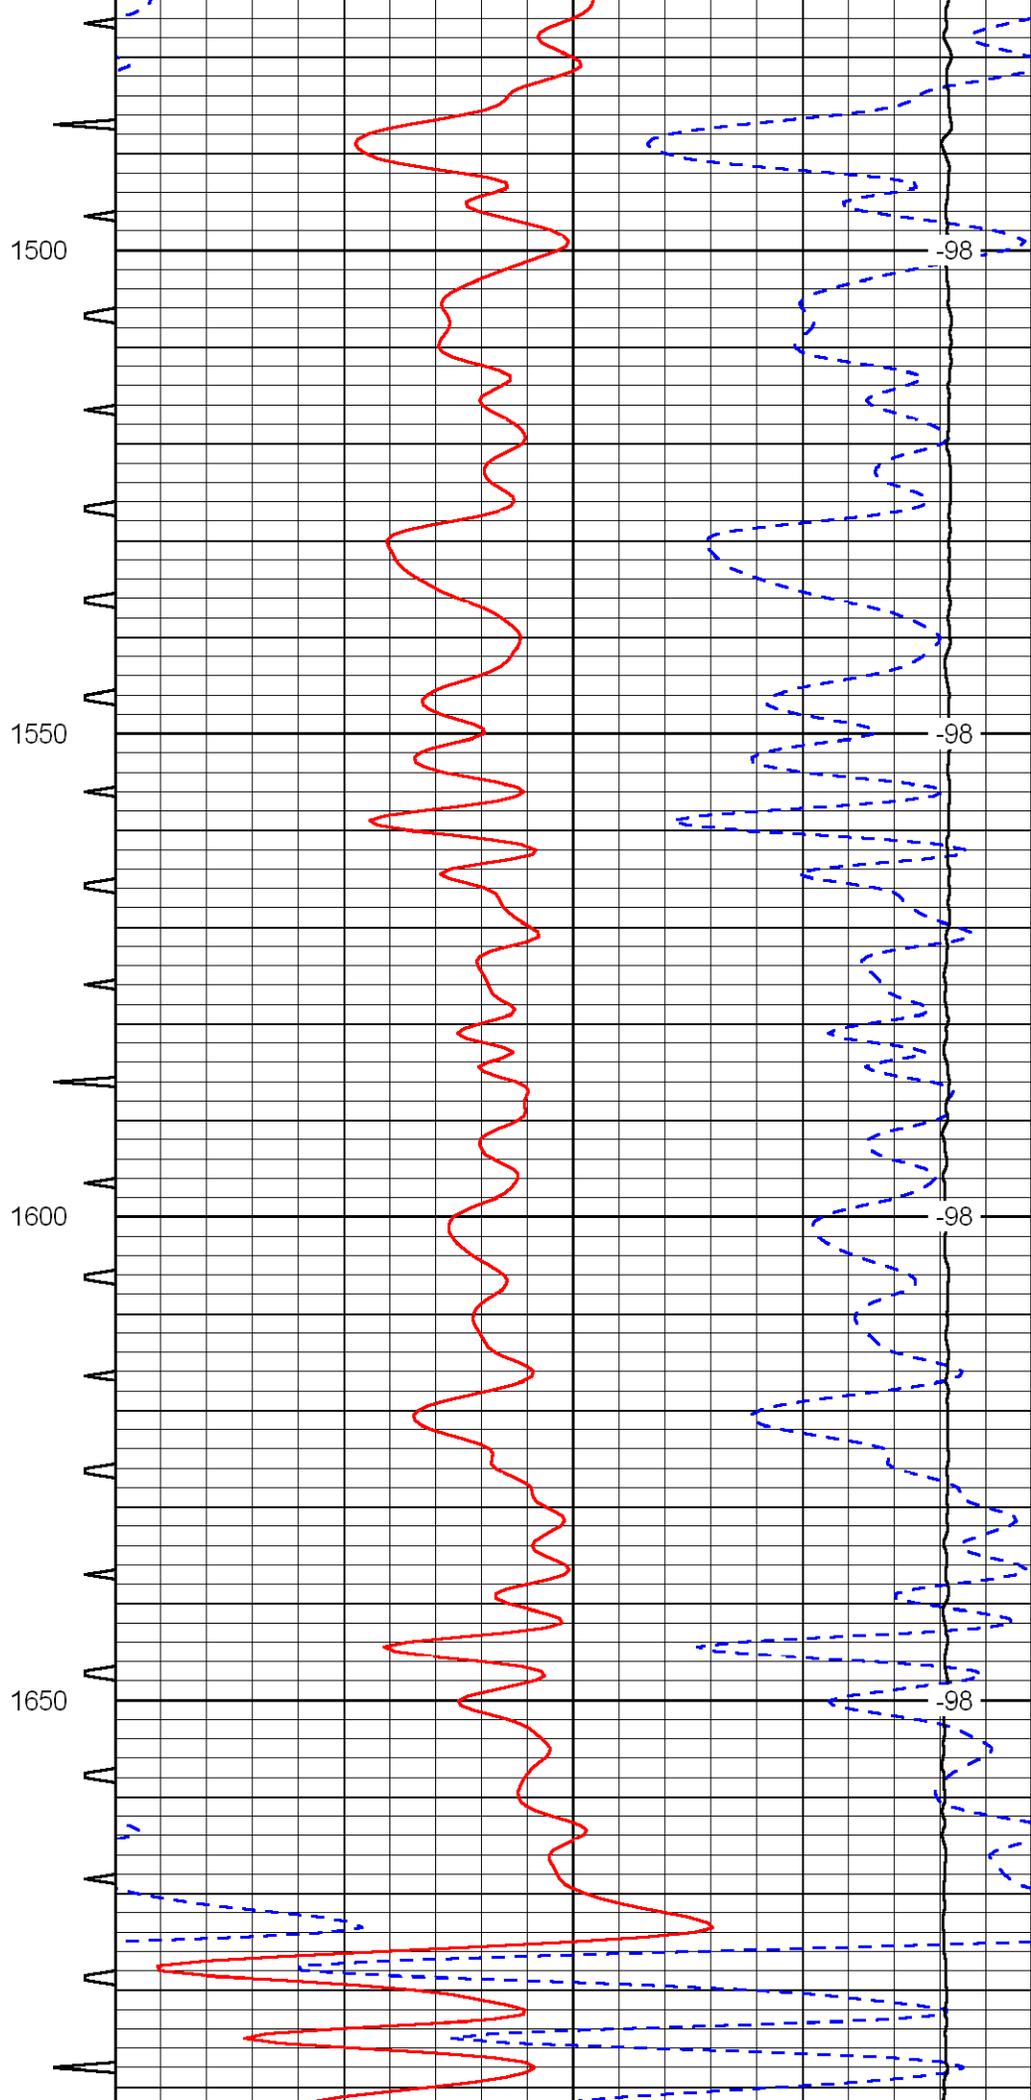
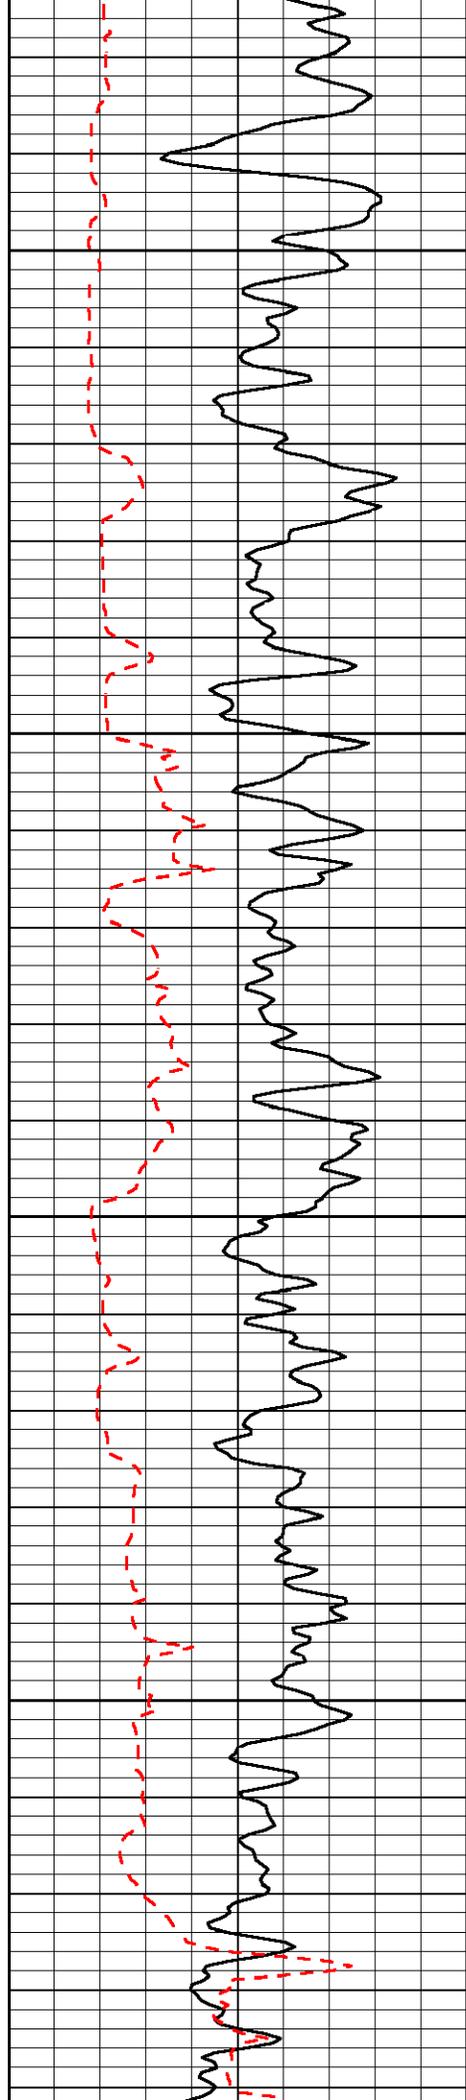



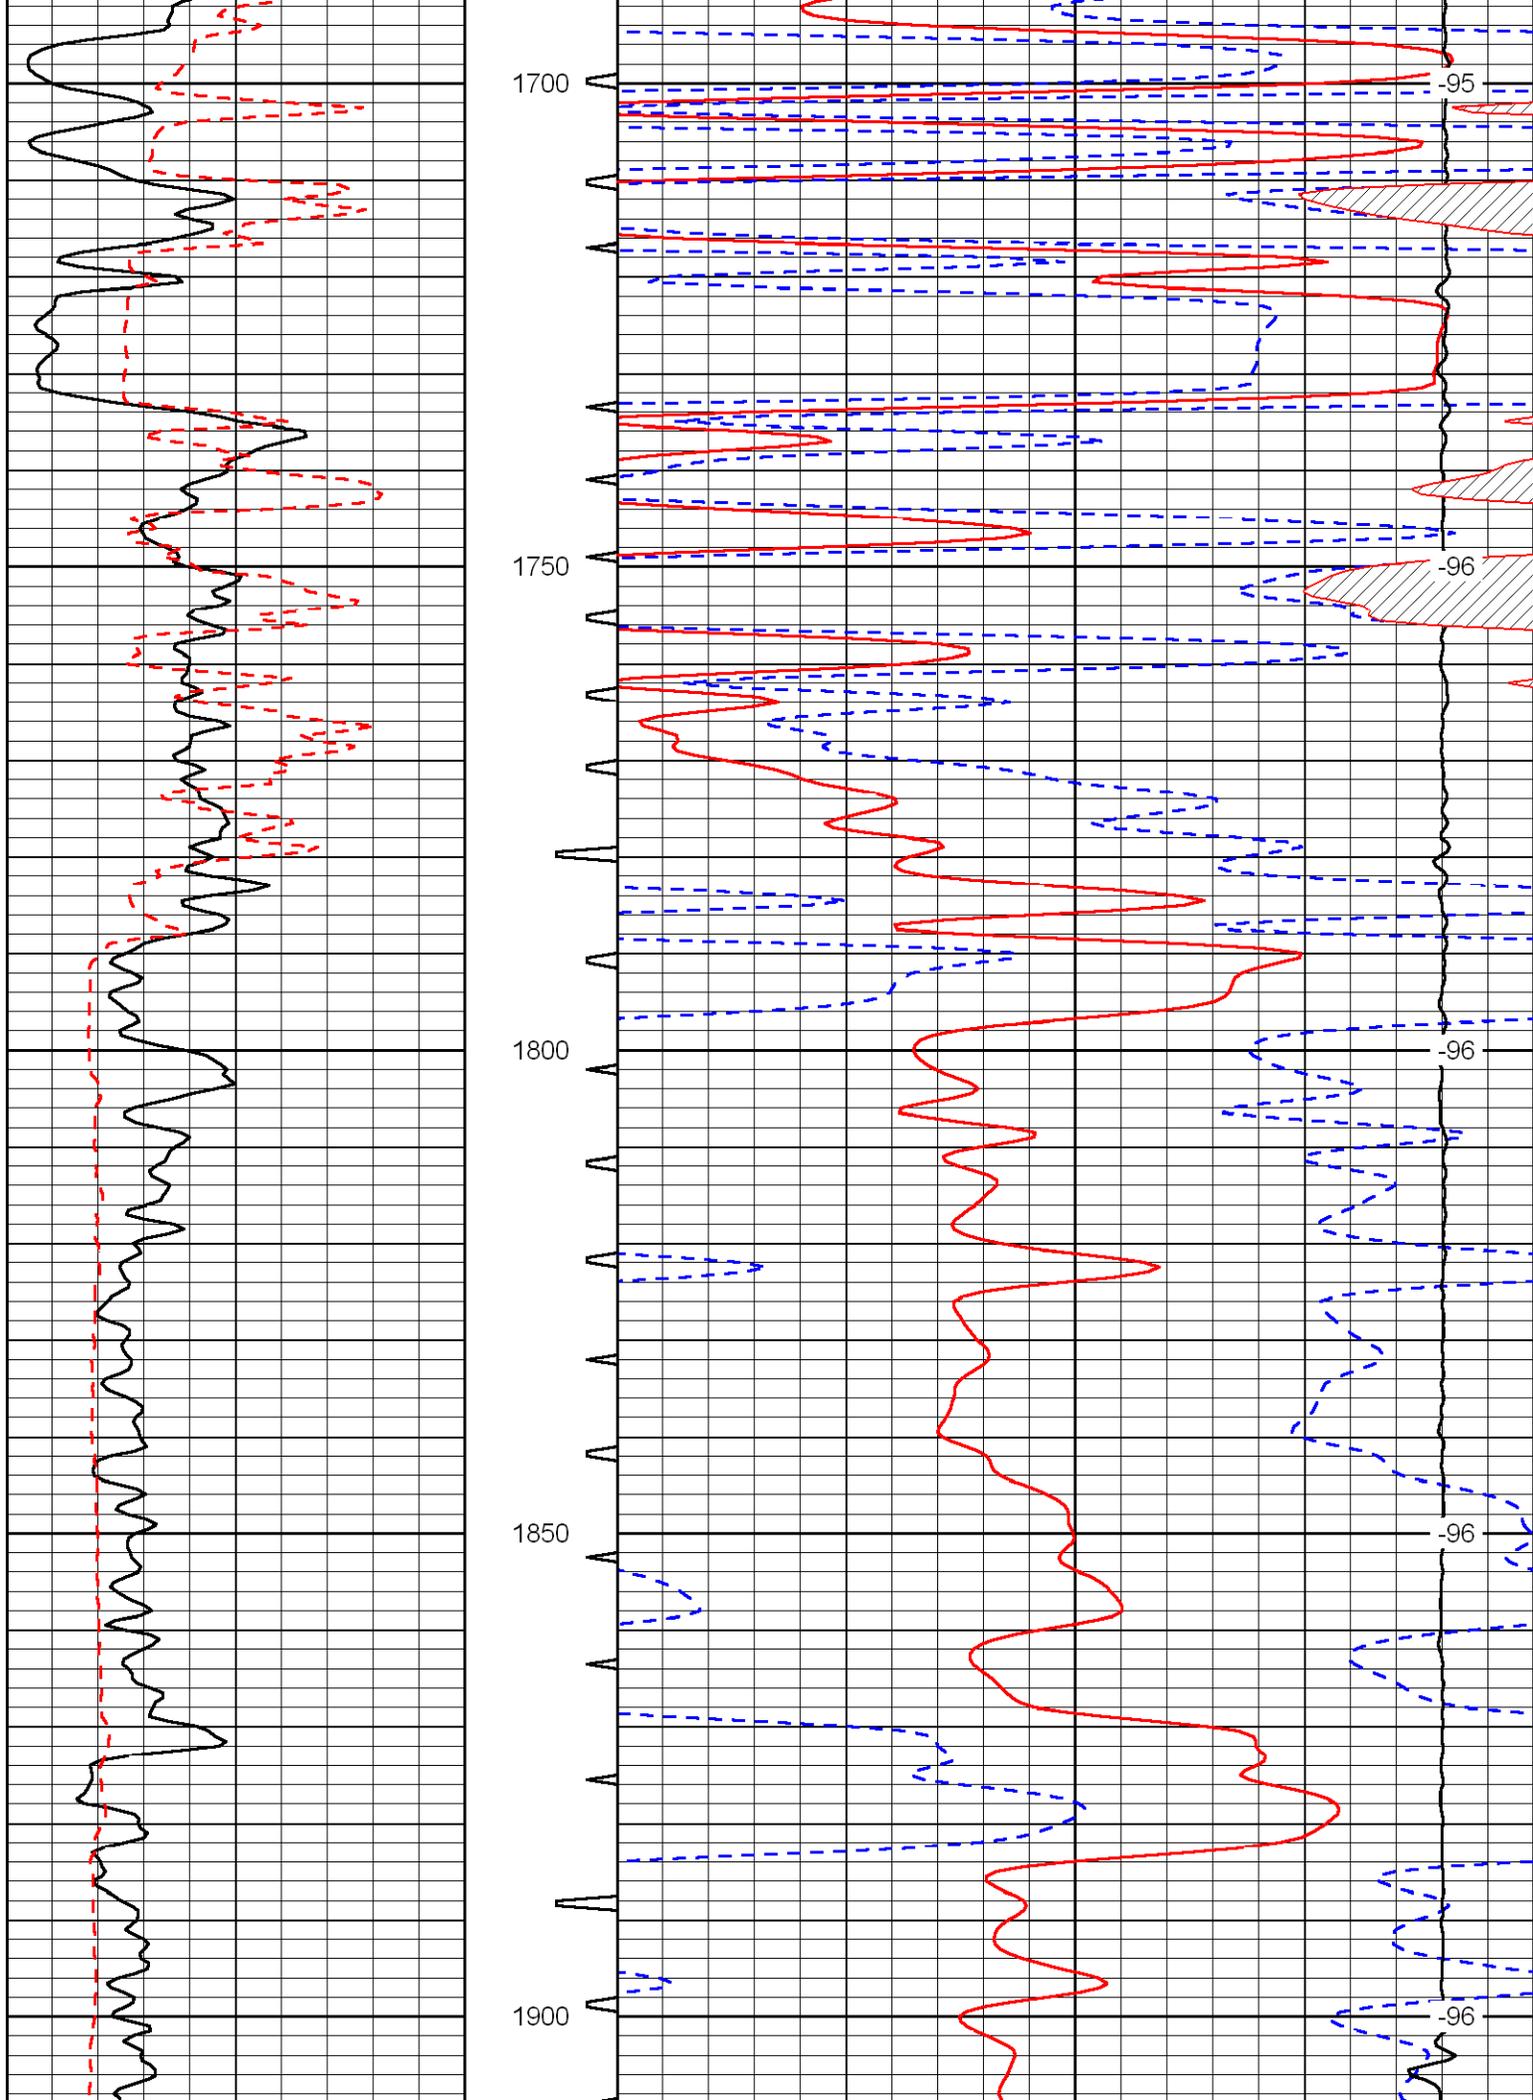


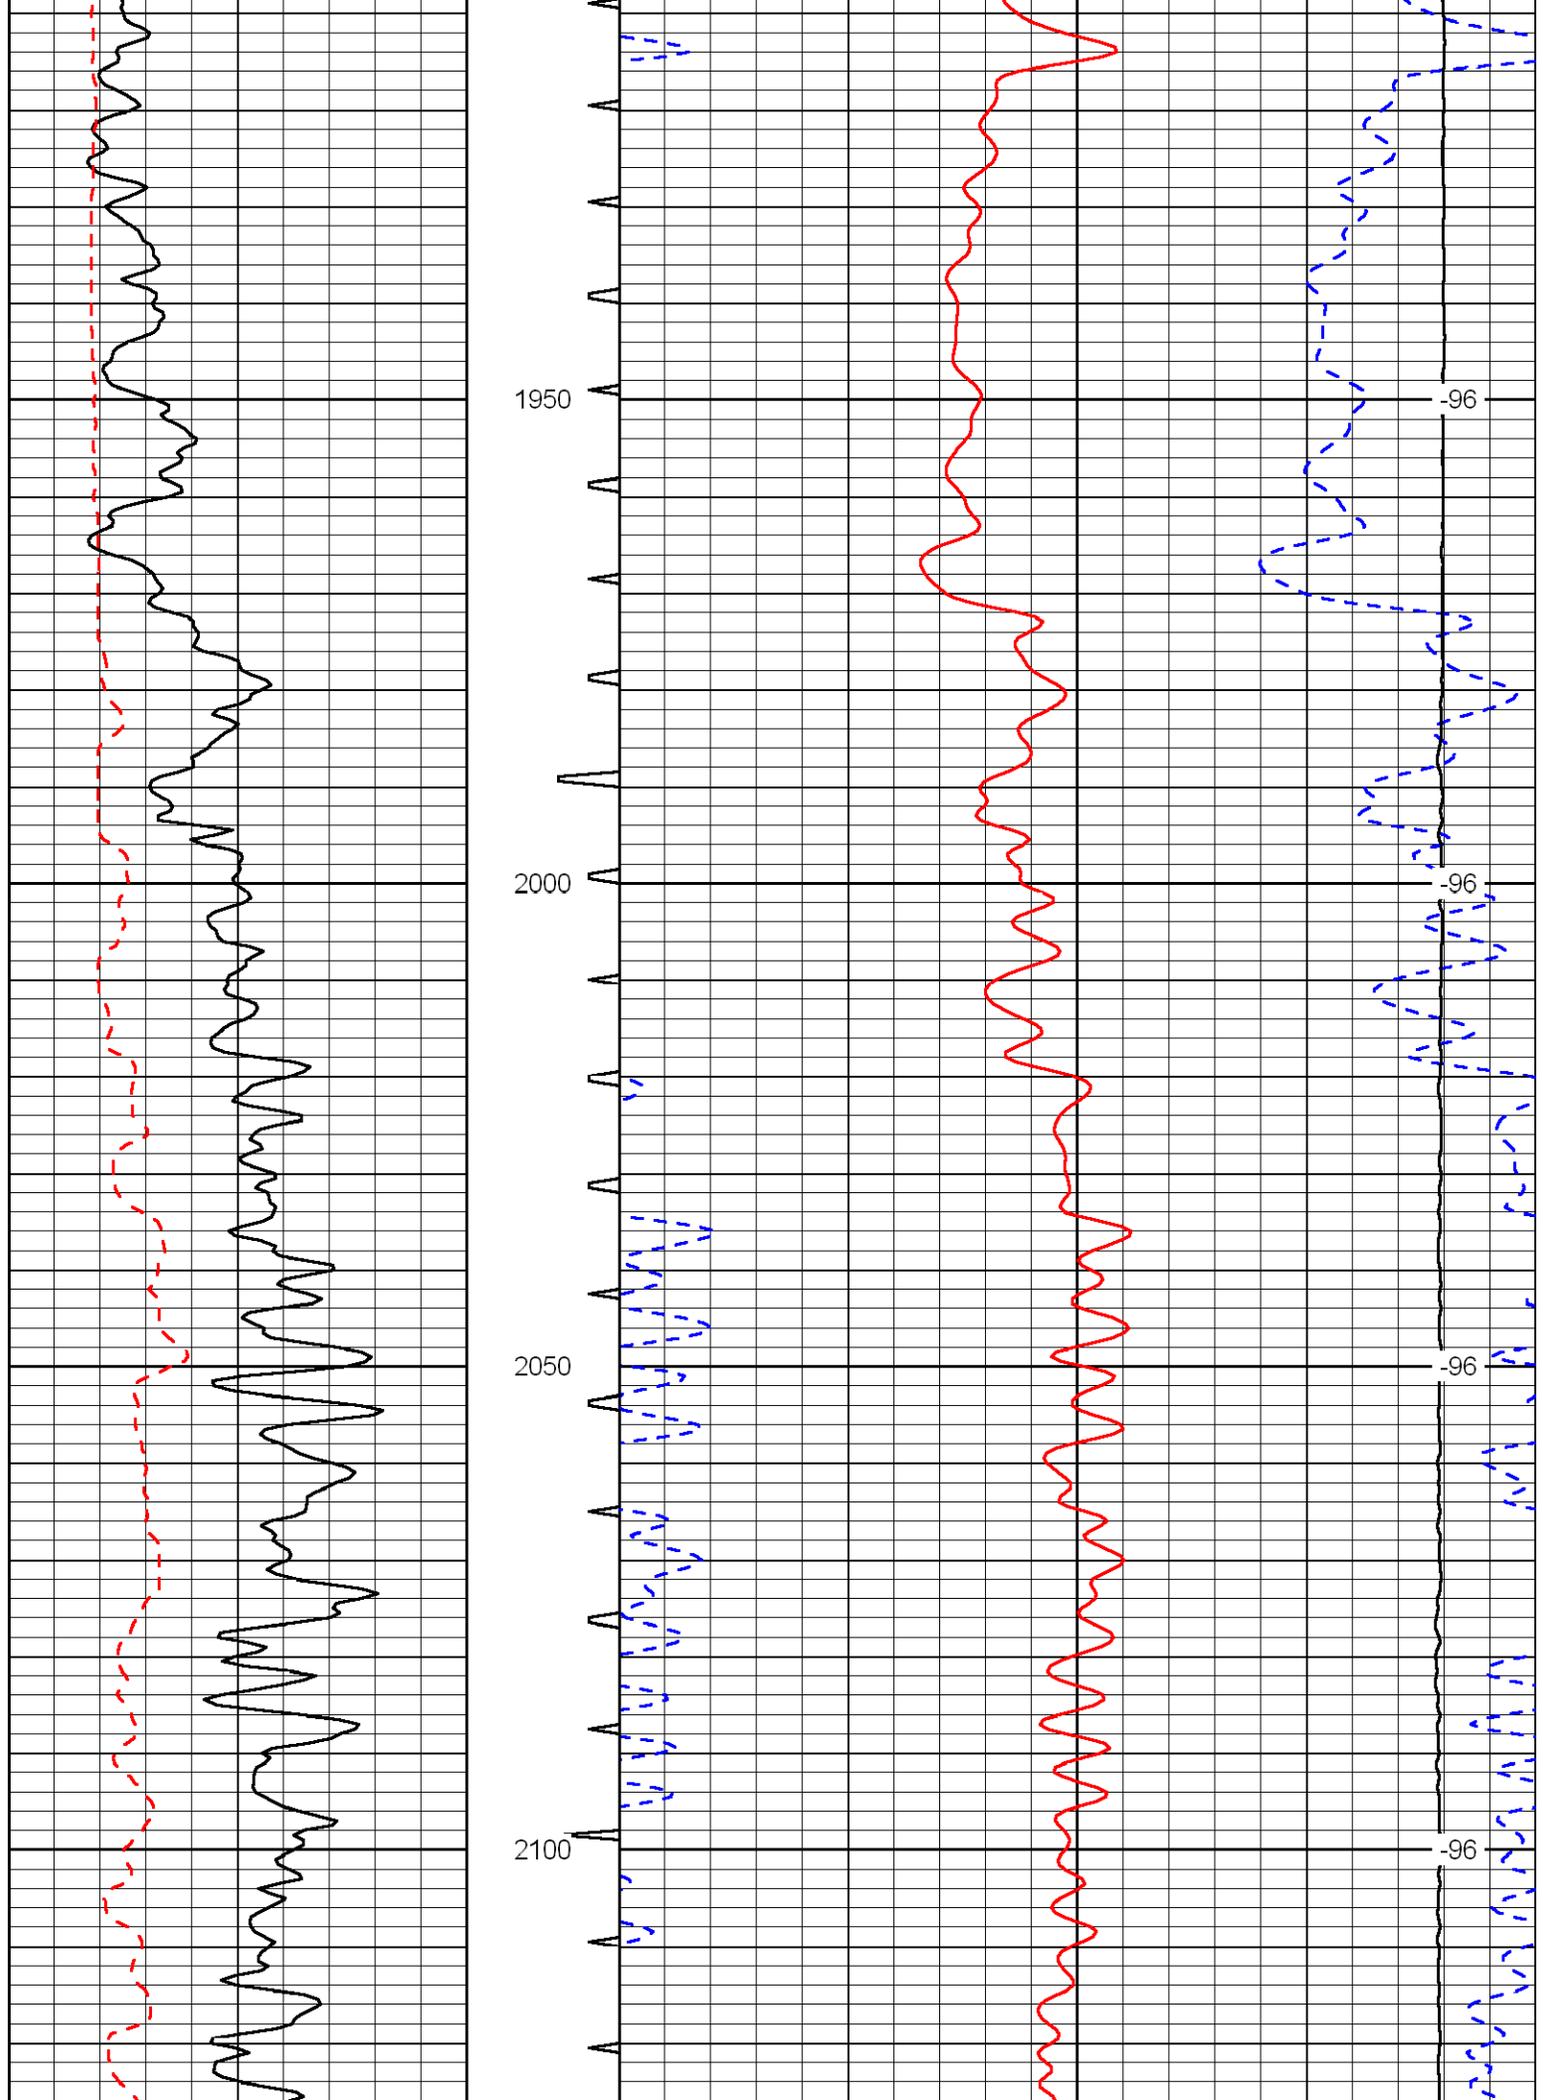


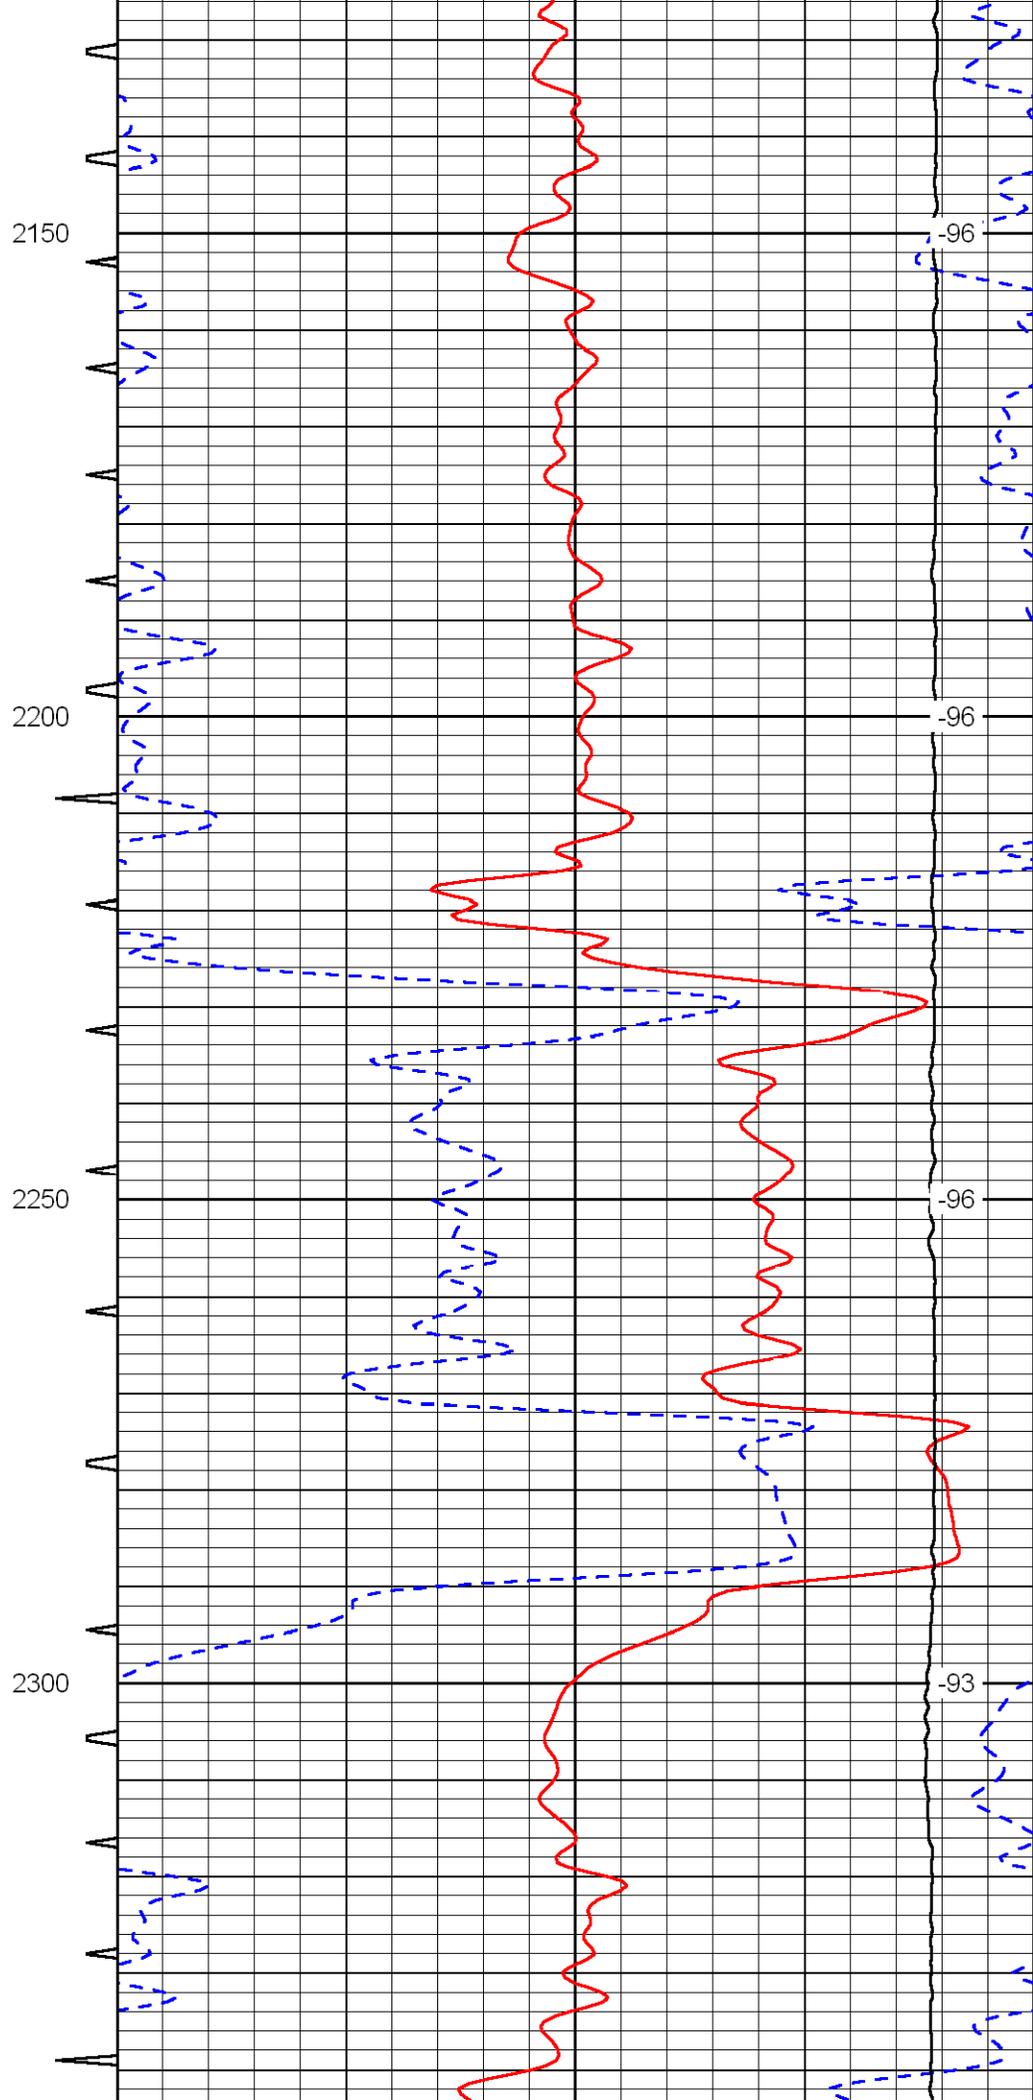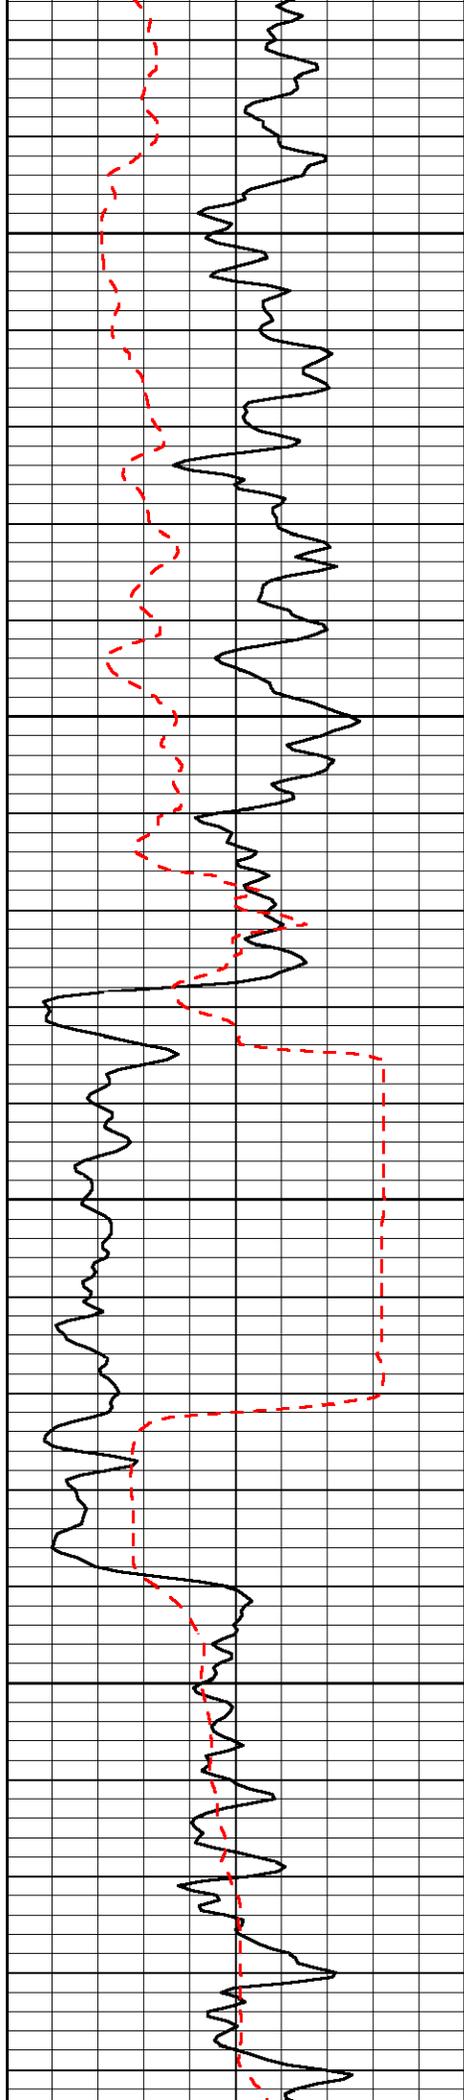


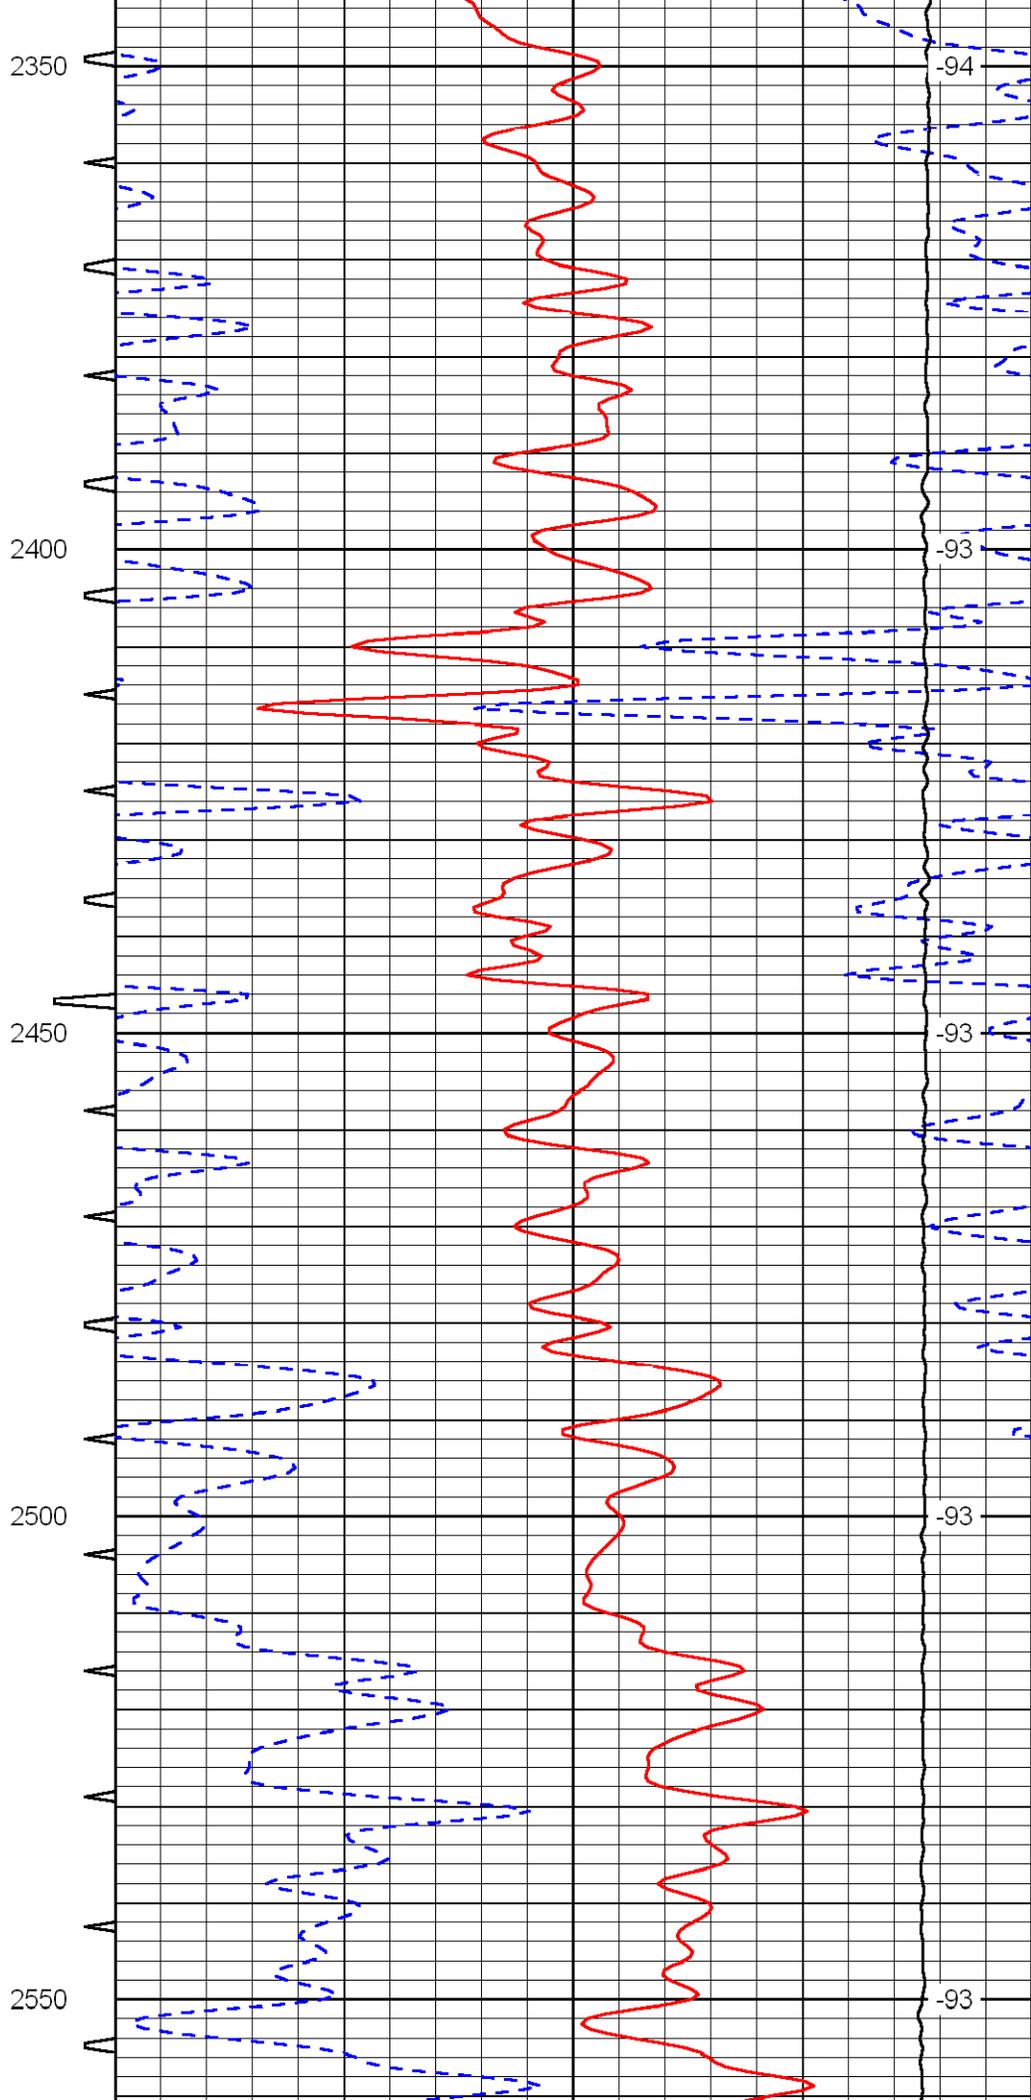
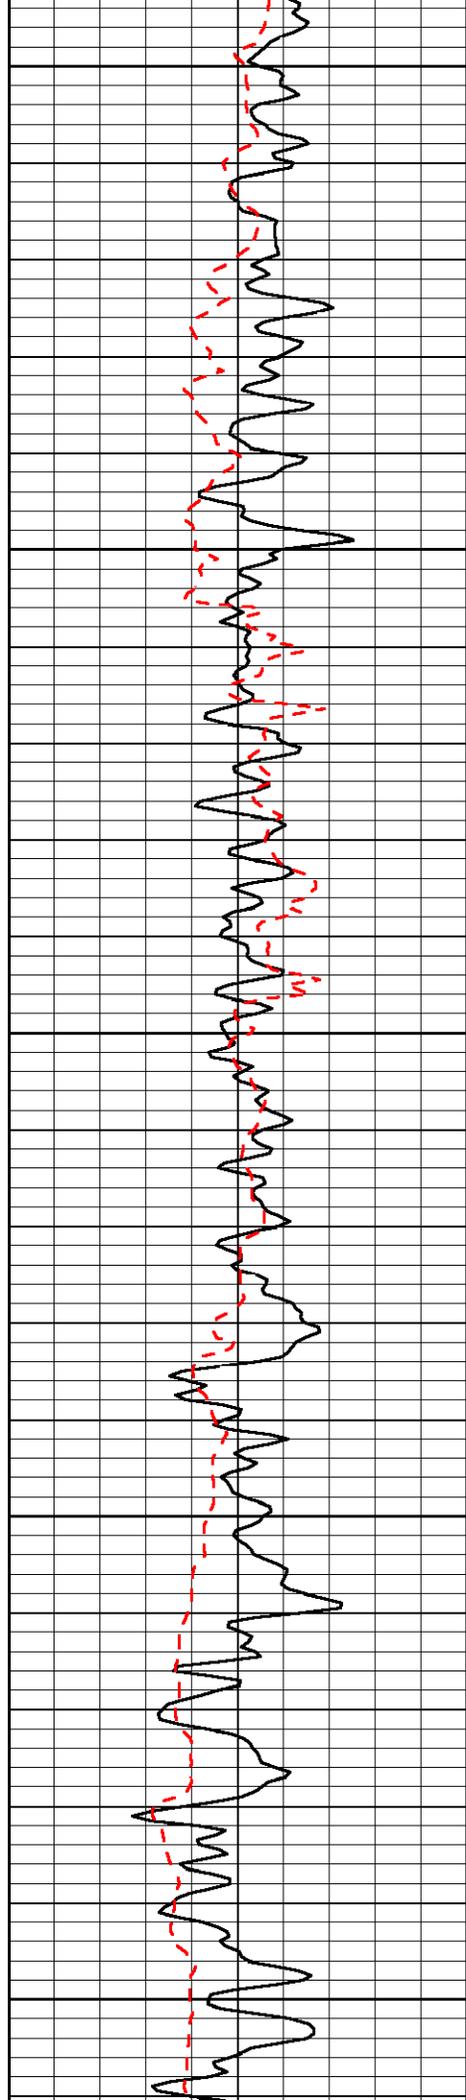


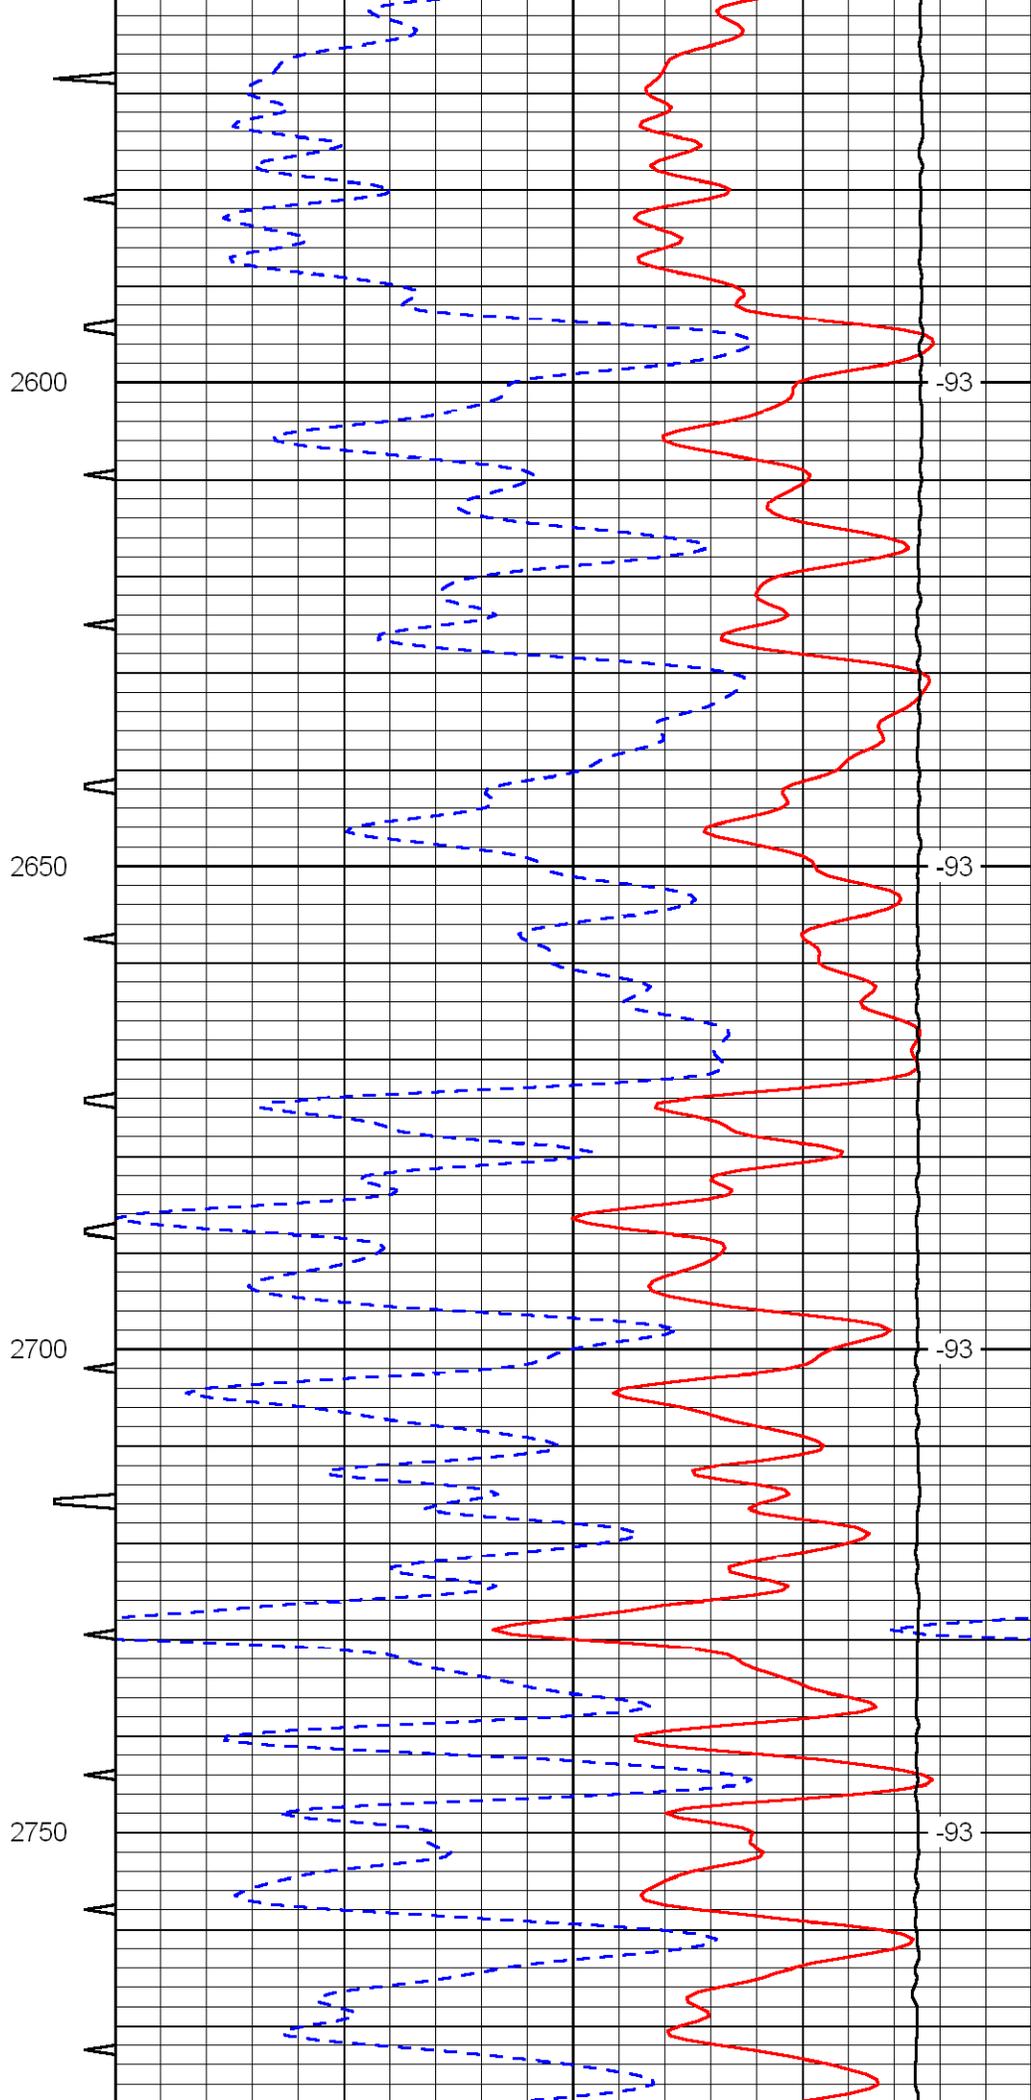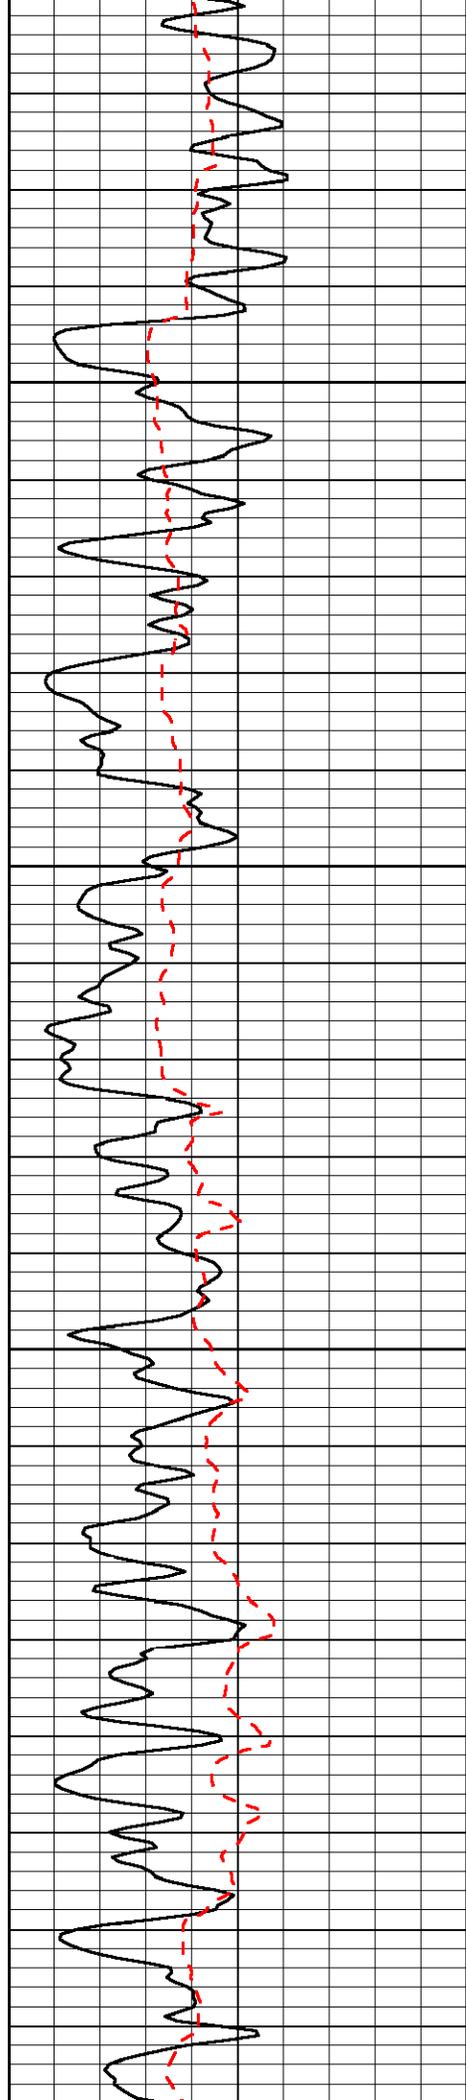


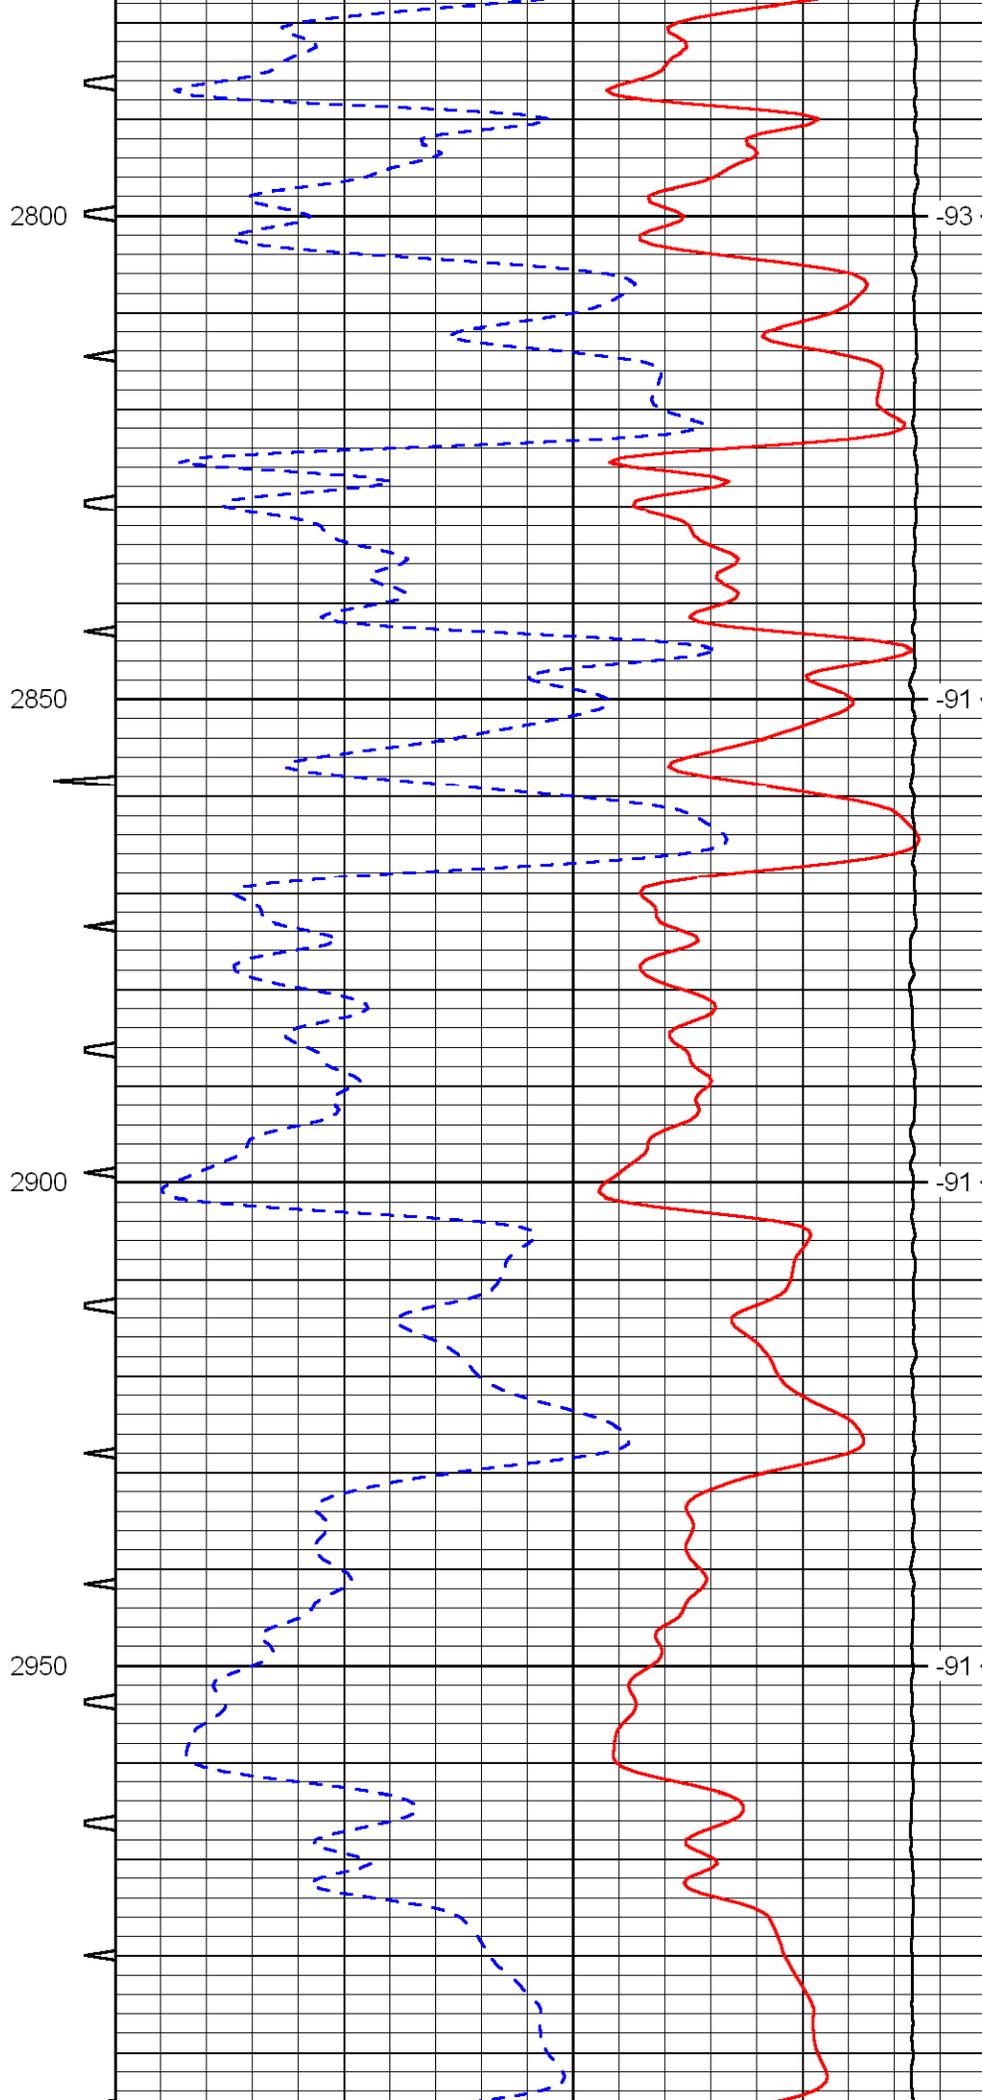
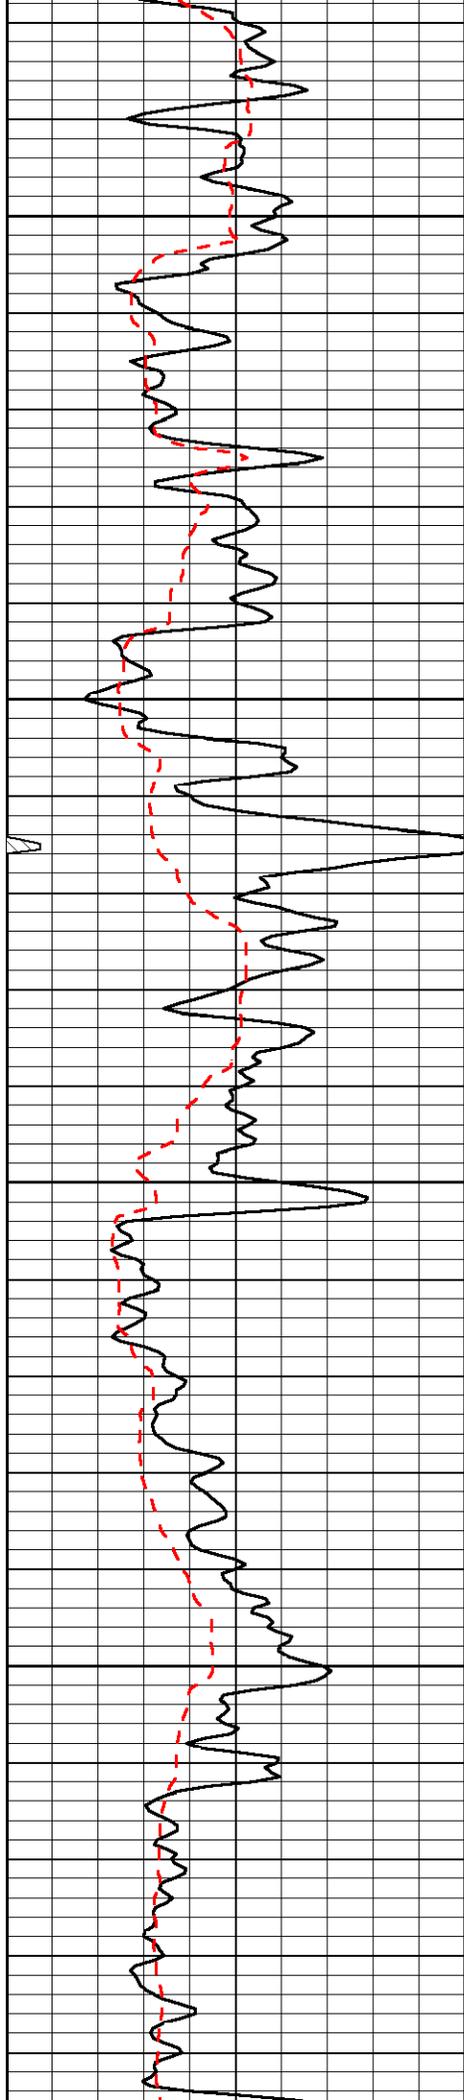


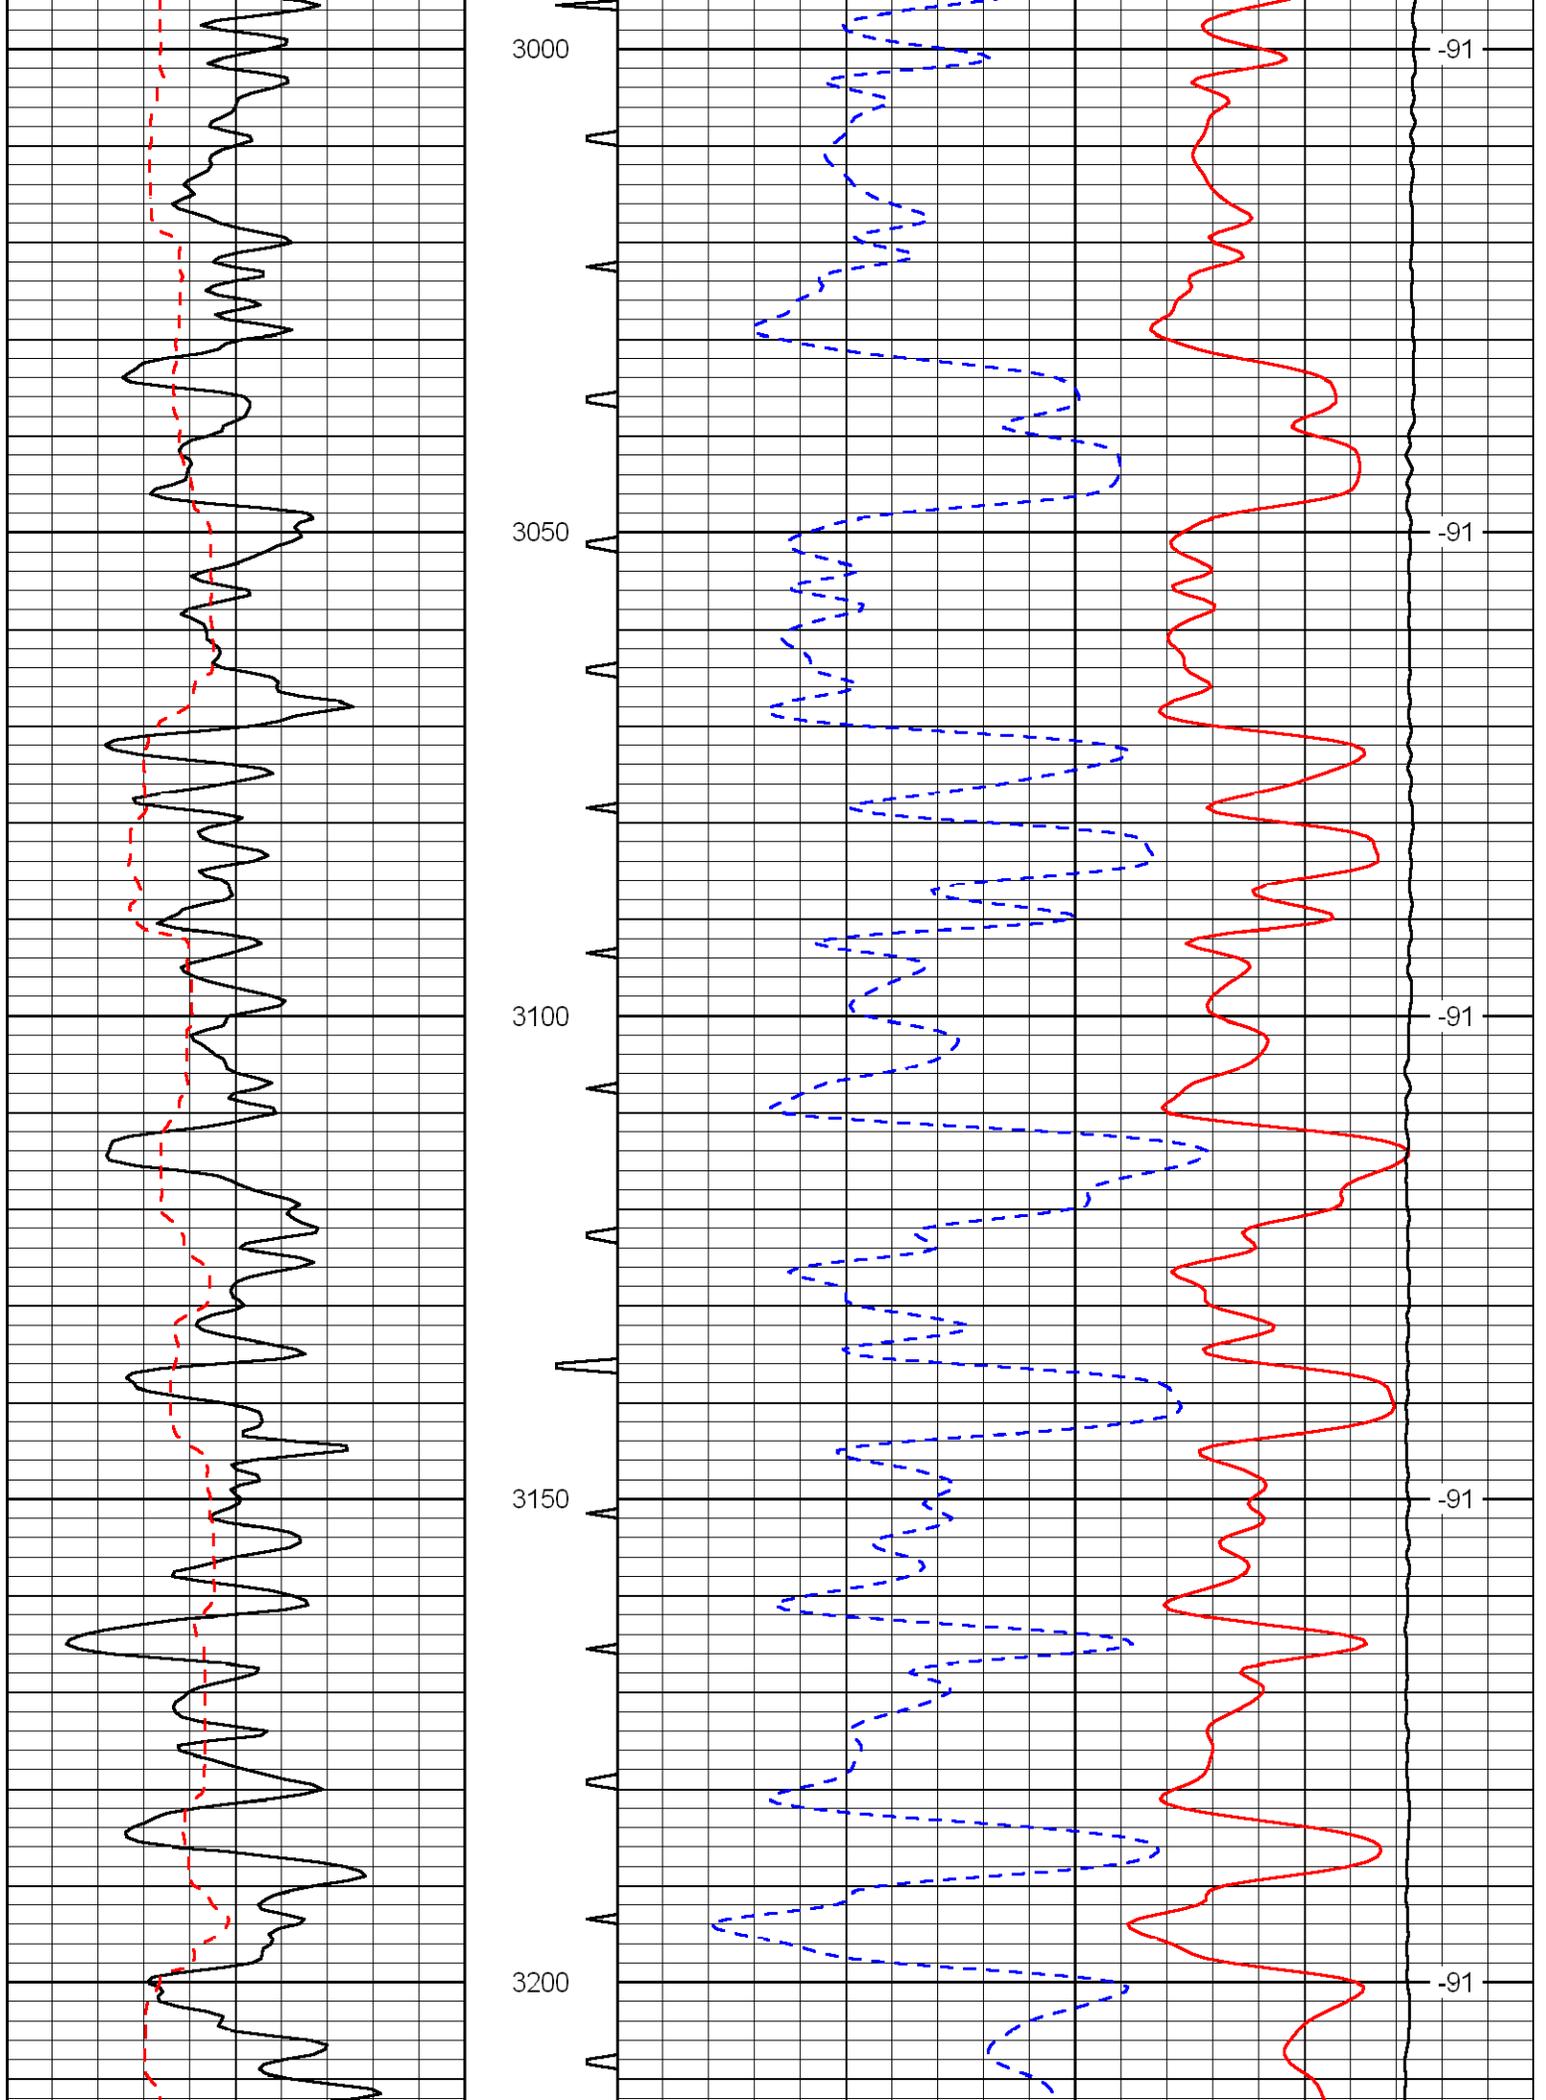


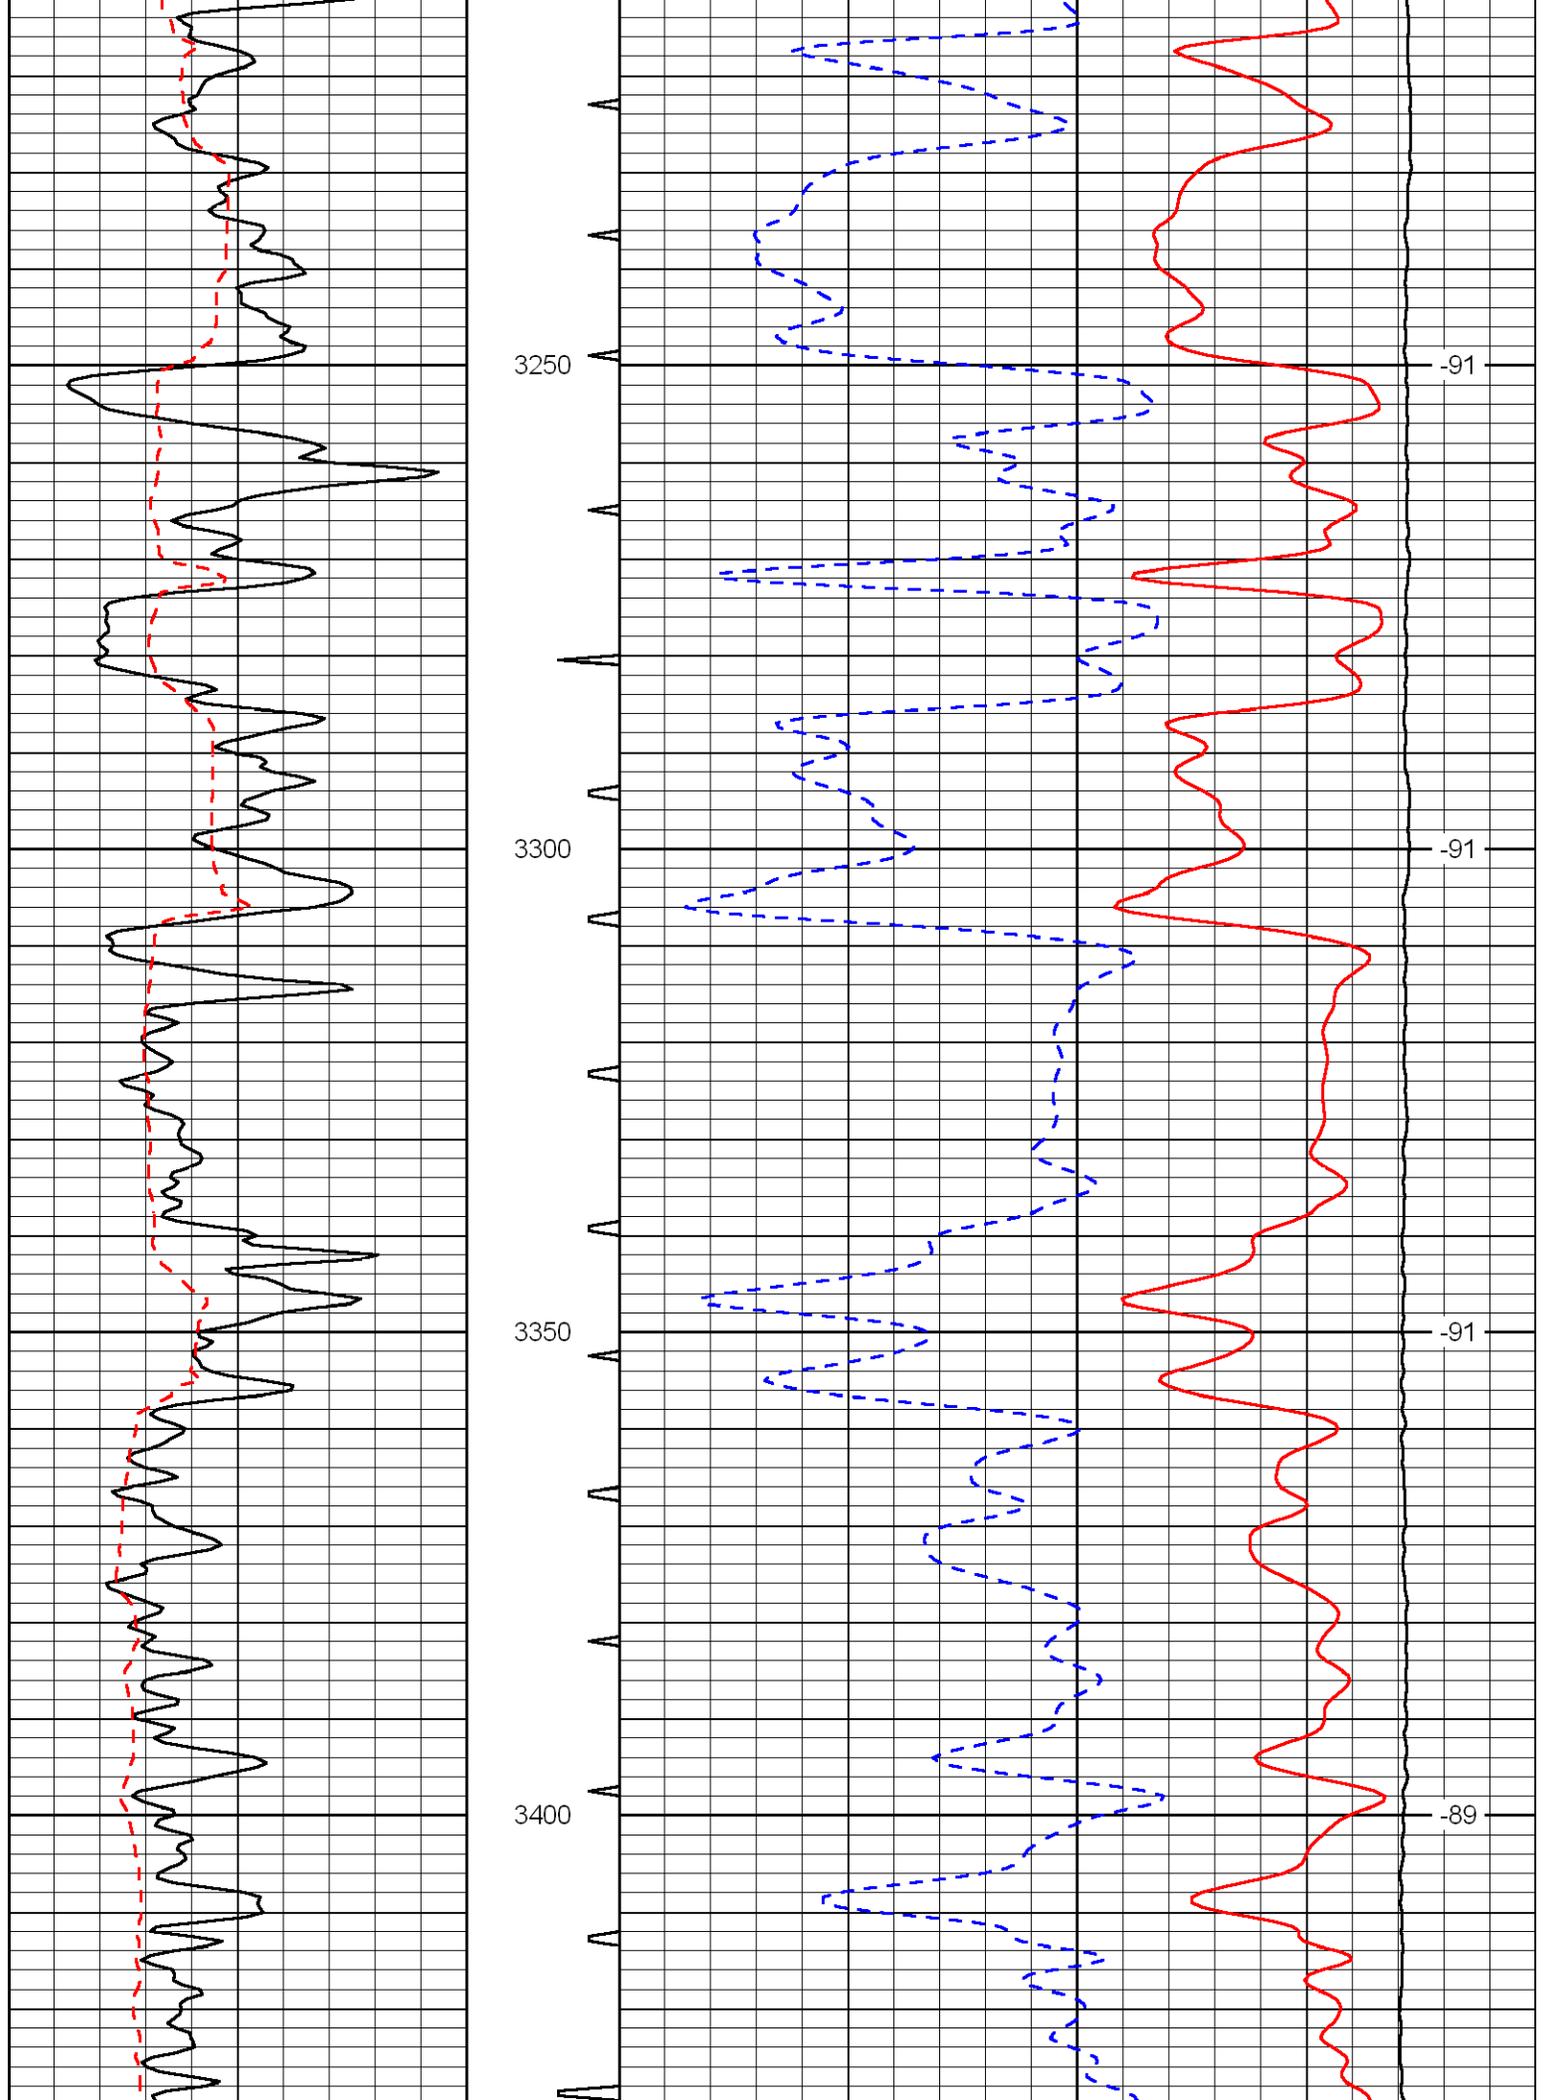

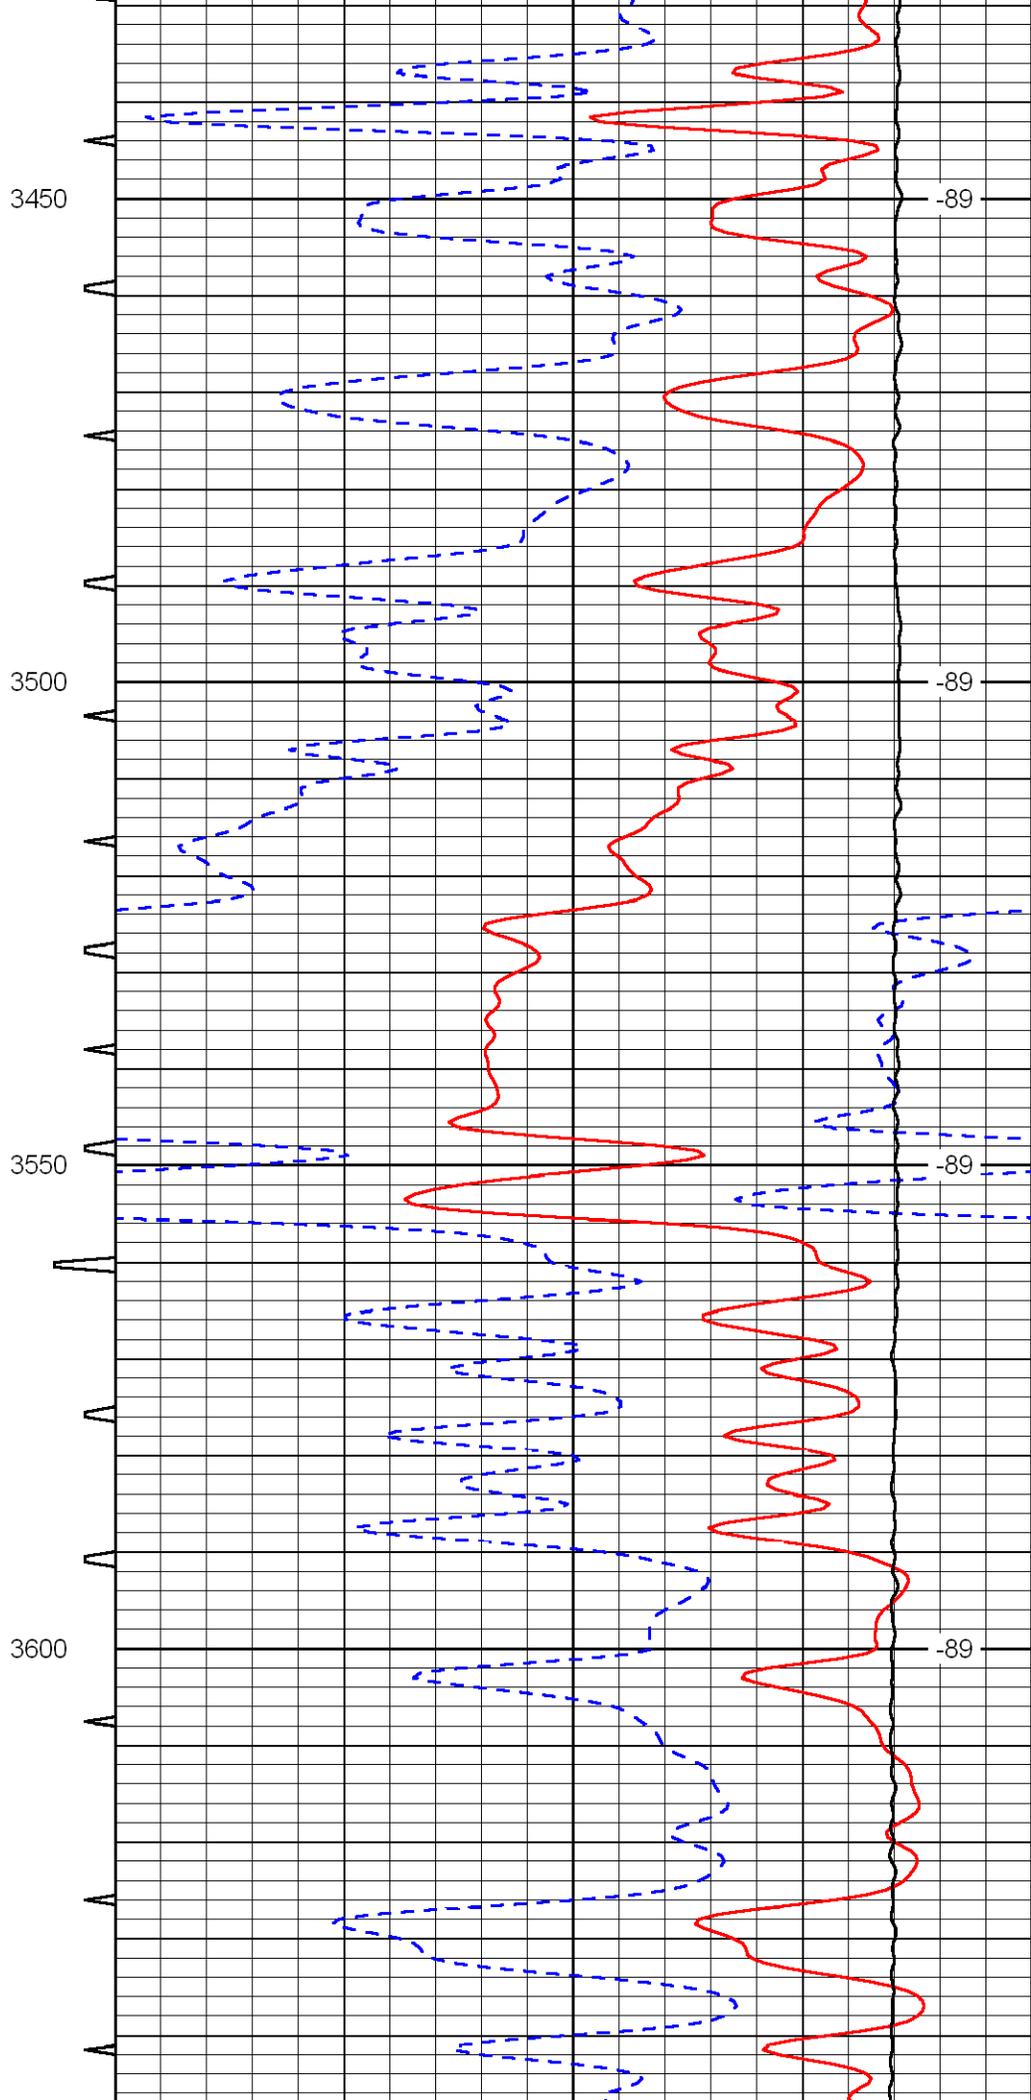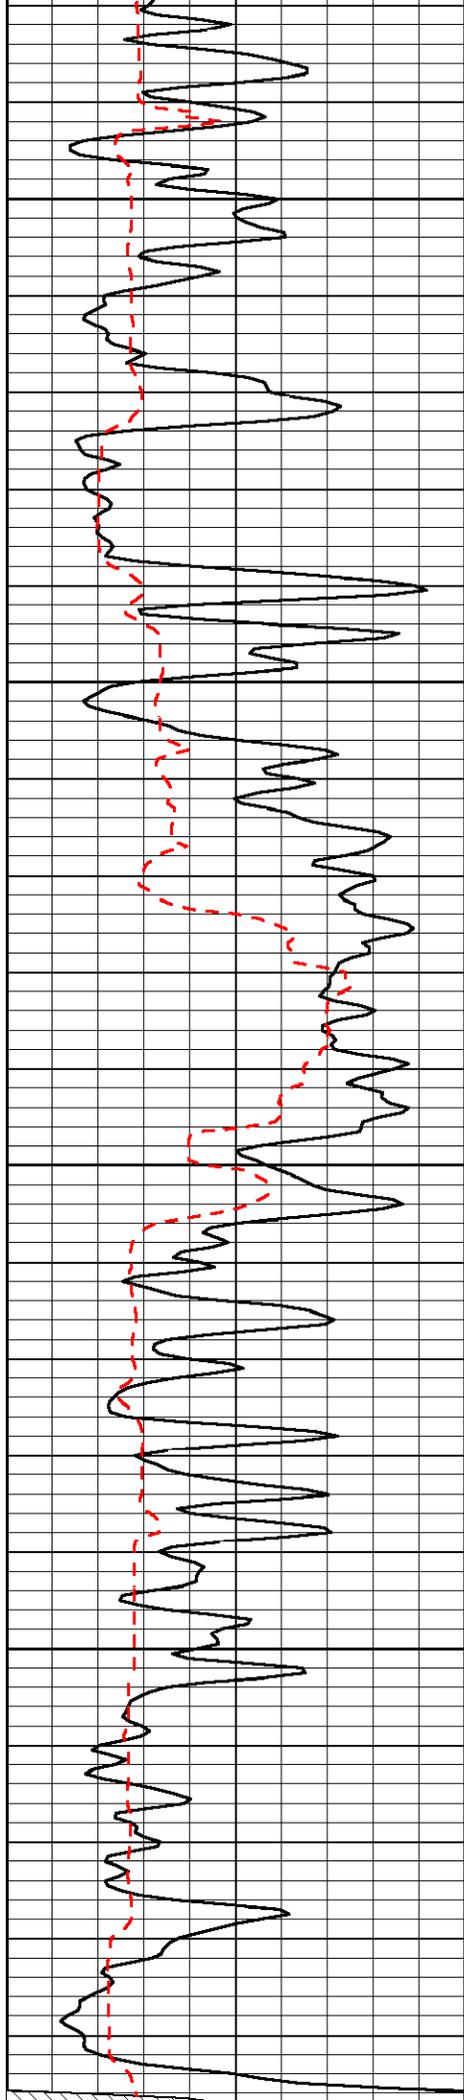

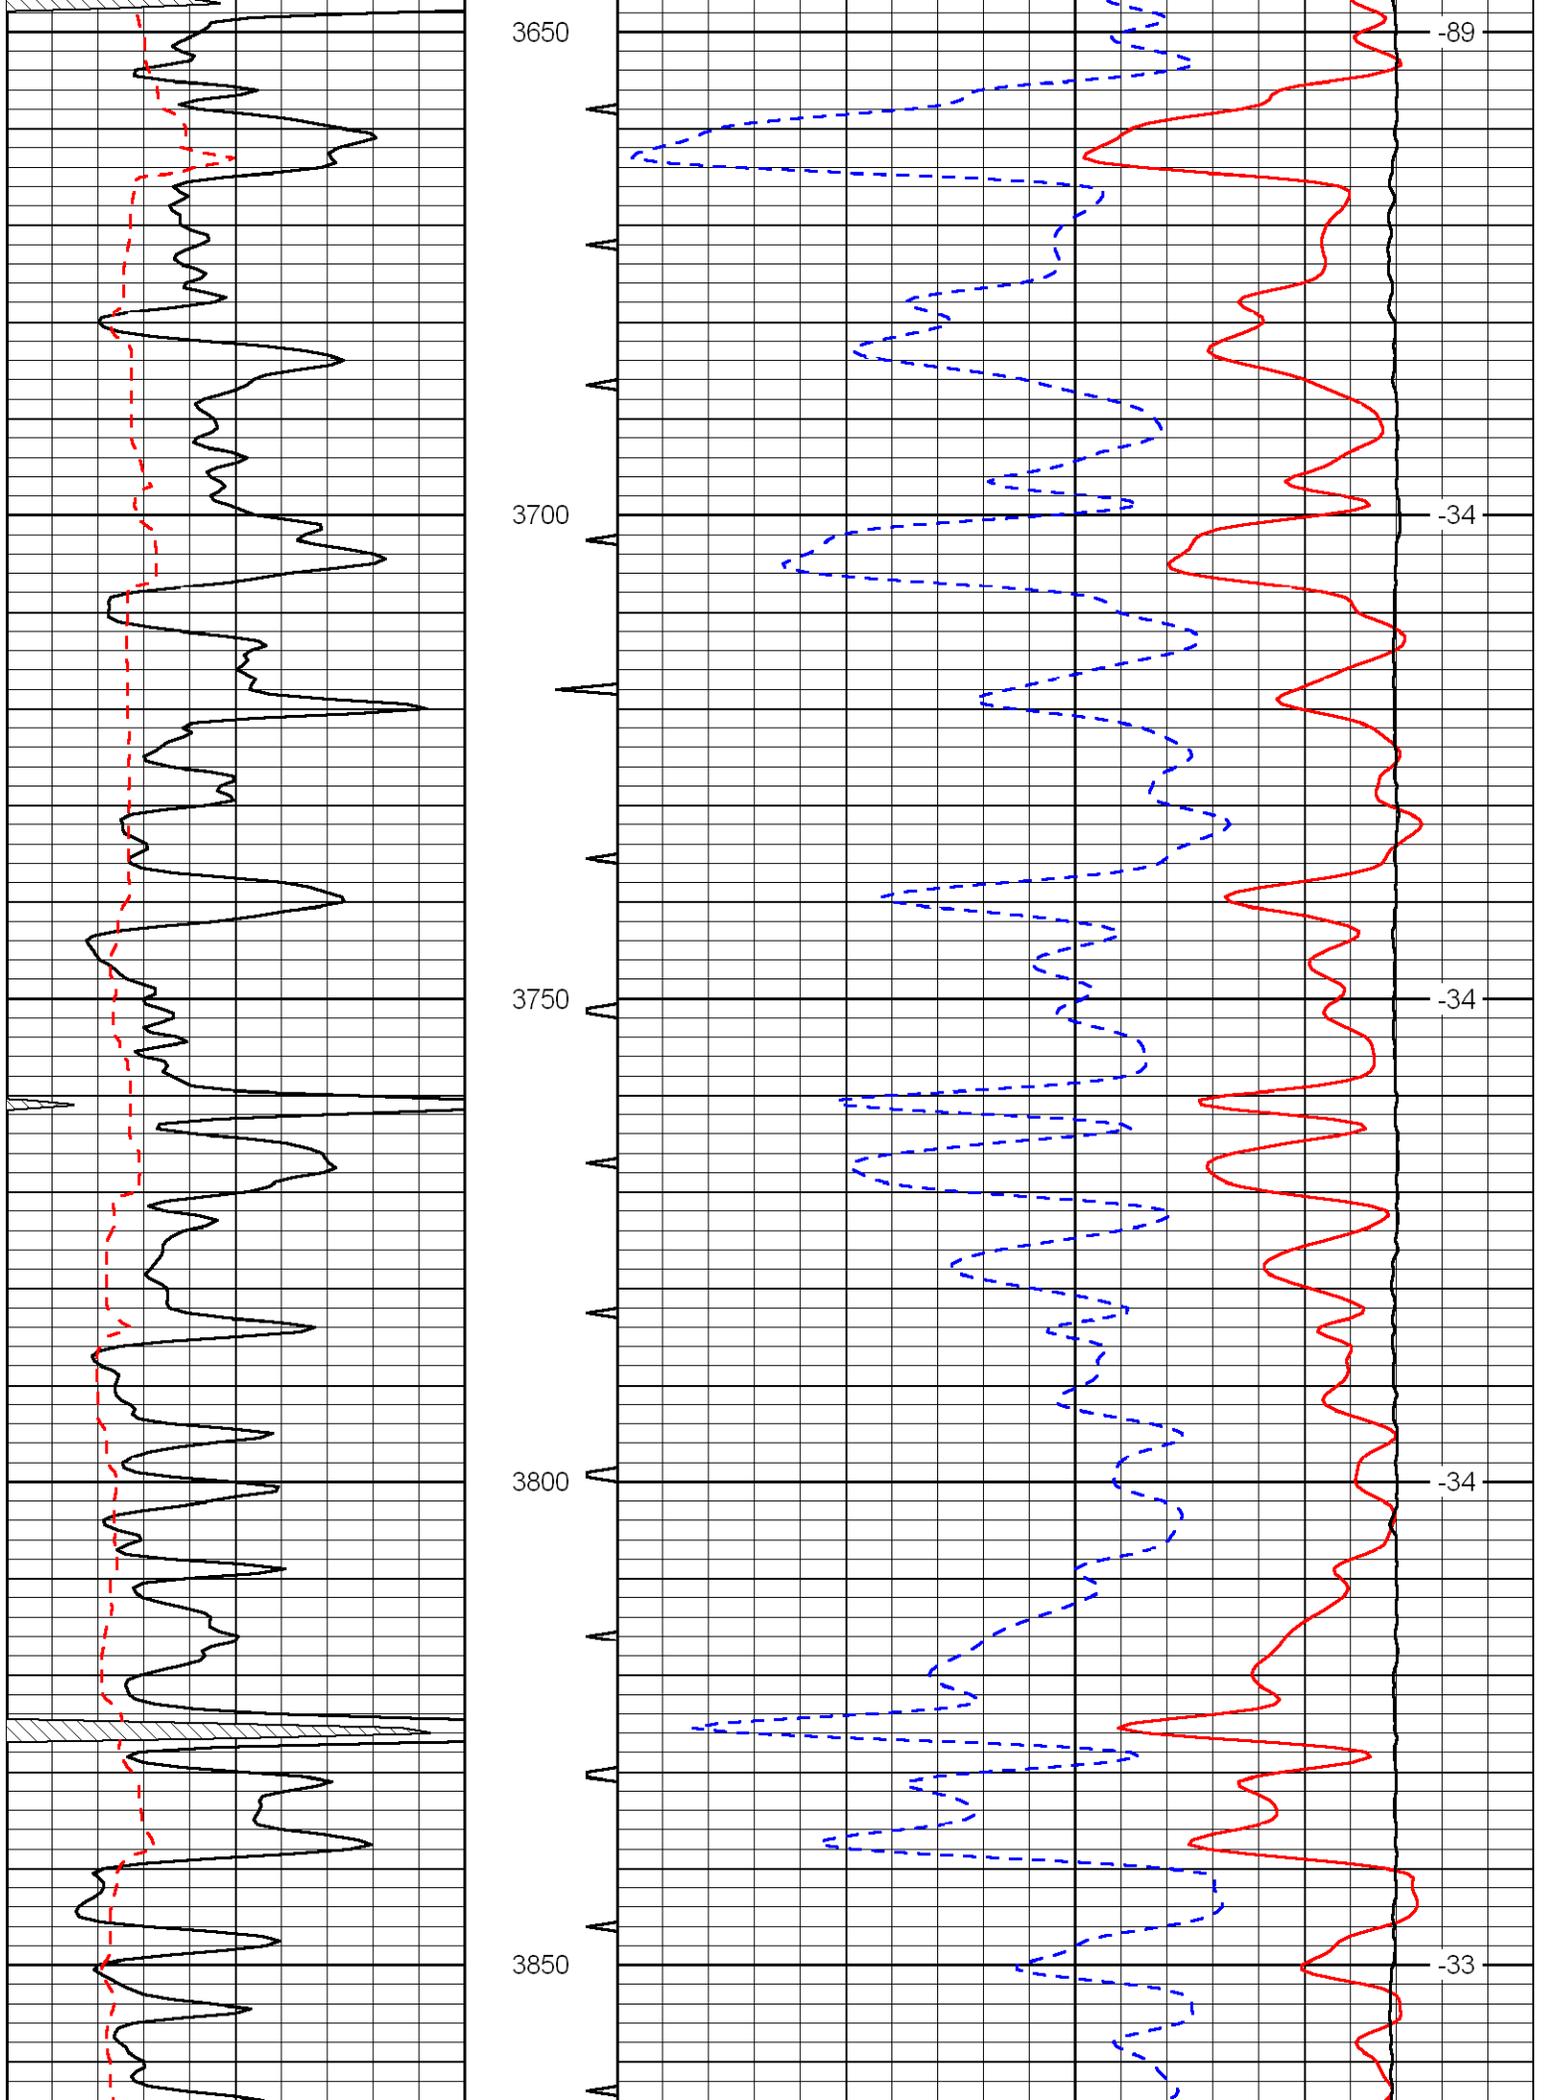

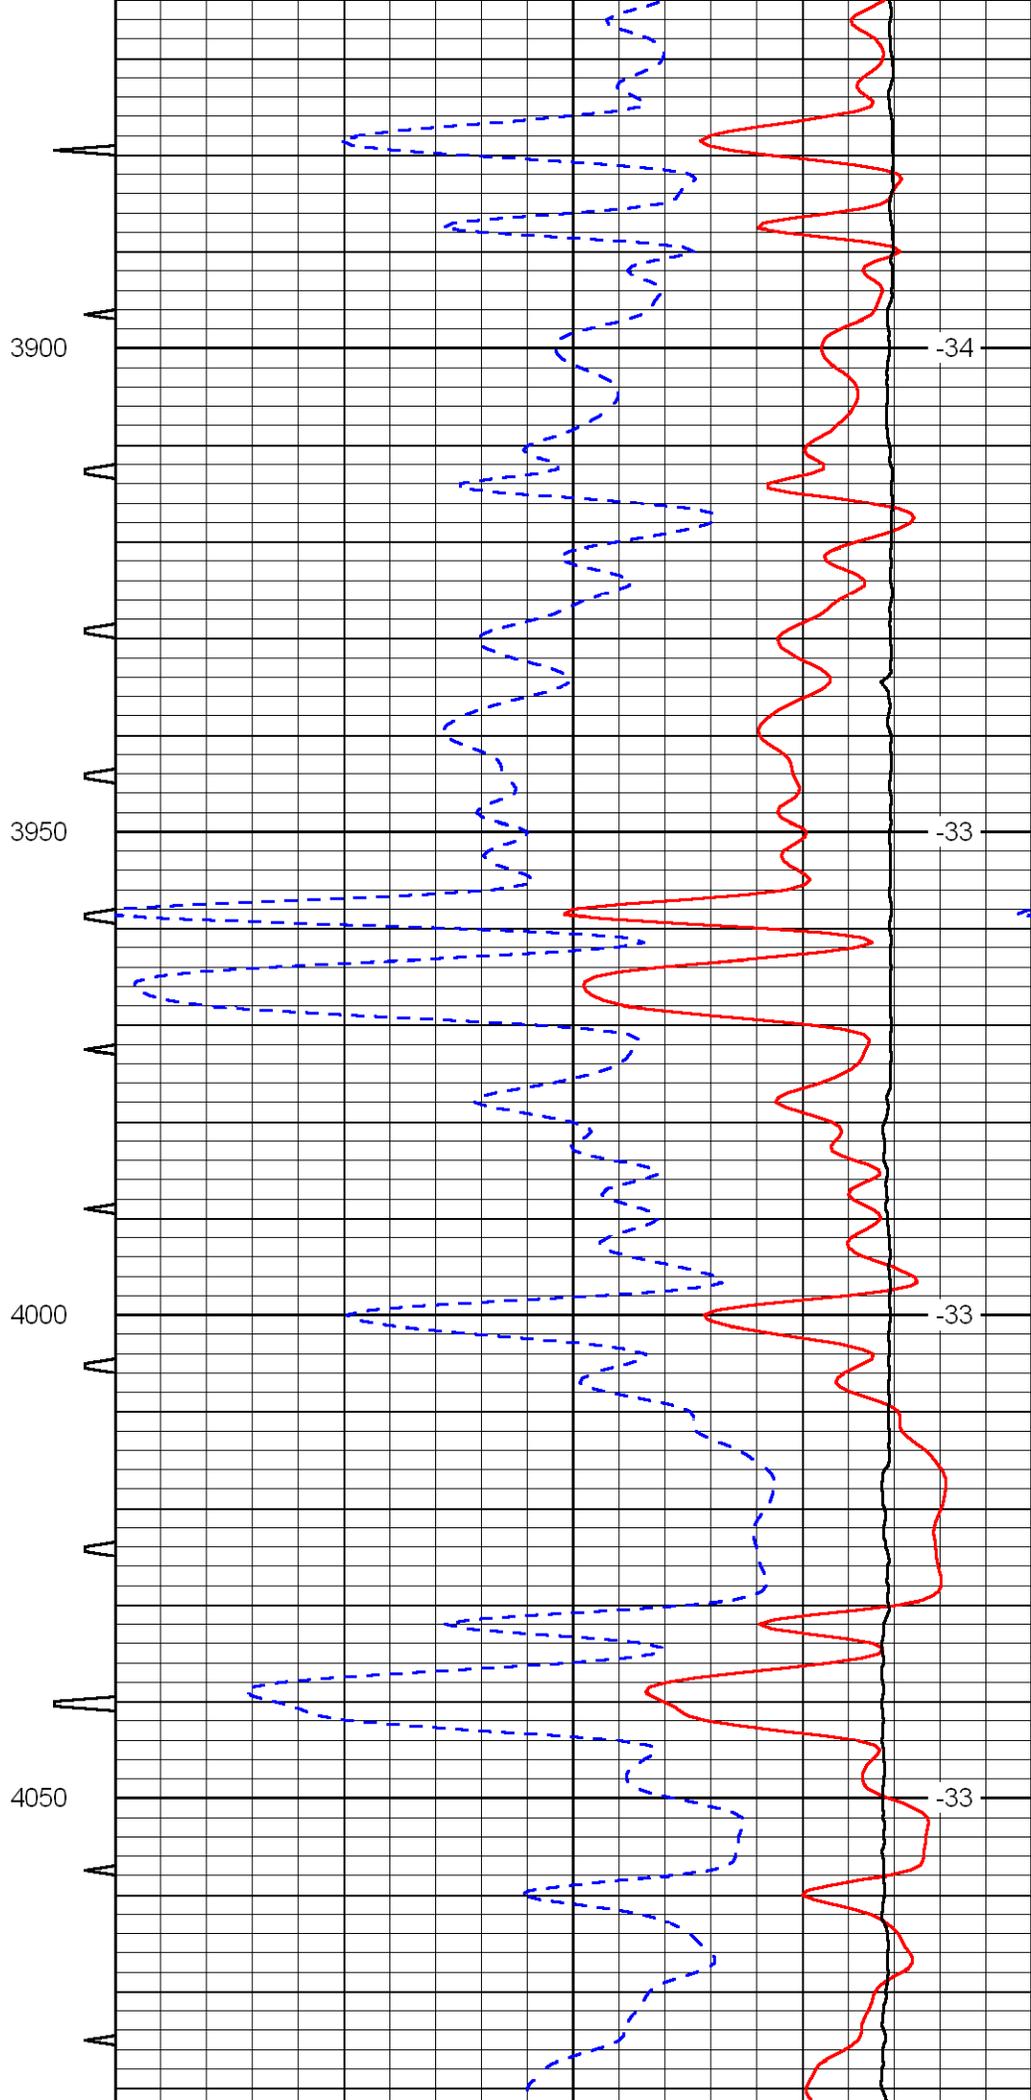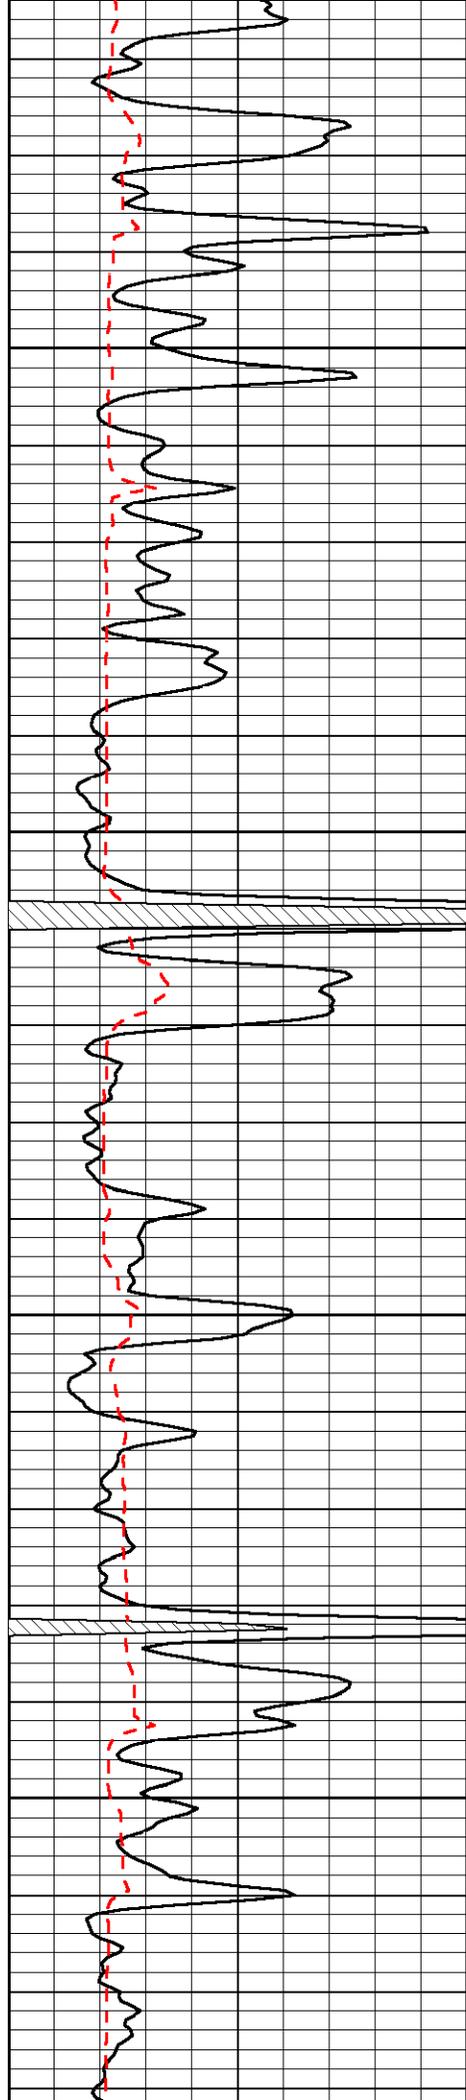

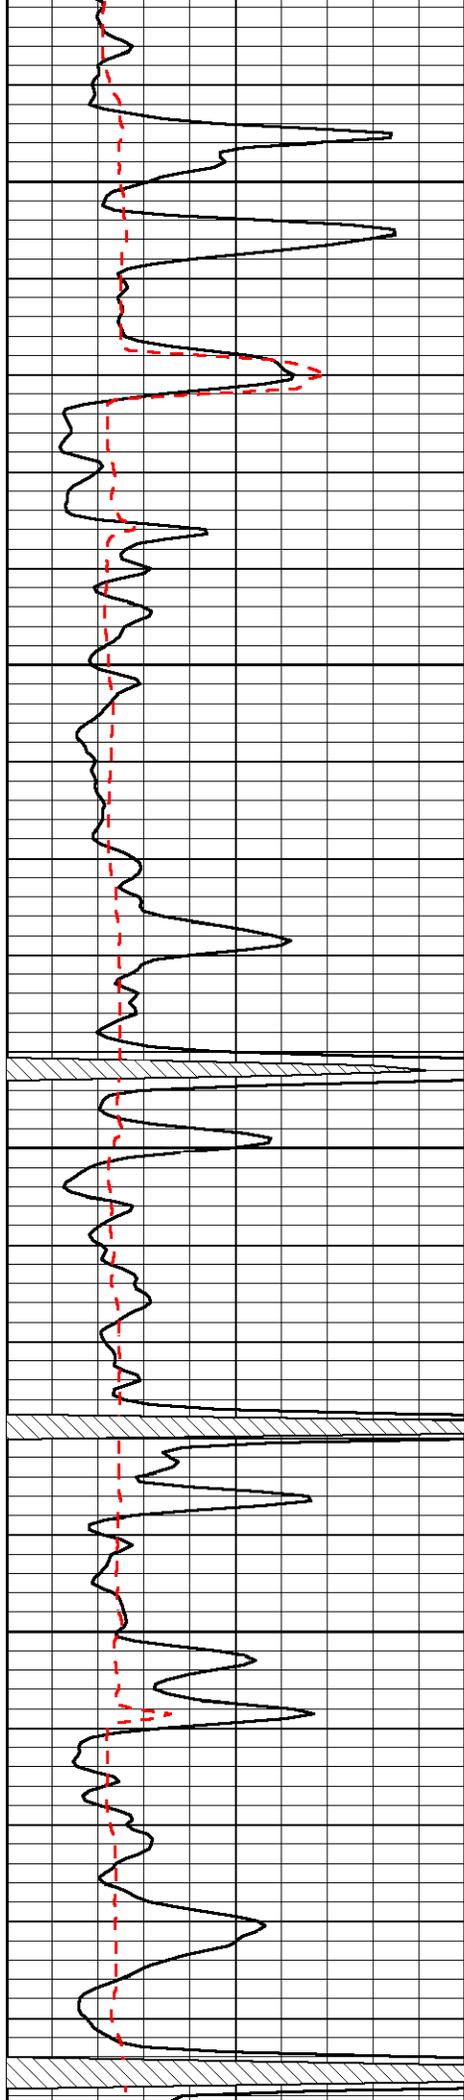

4100

-33

4150


-33



4200


-32

4250

-33

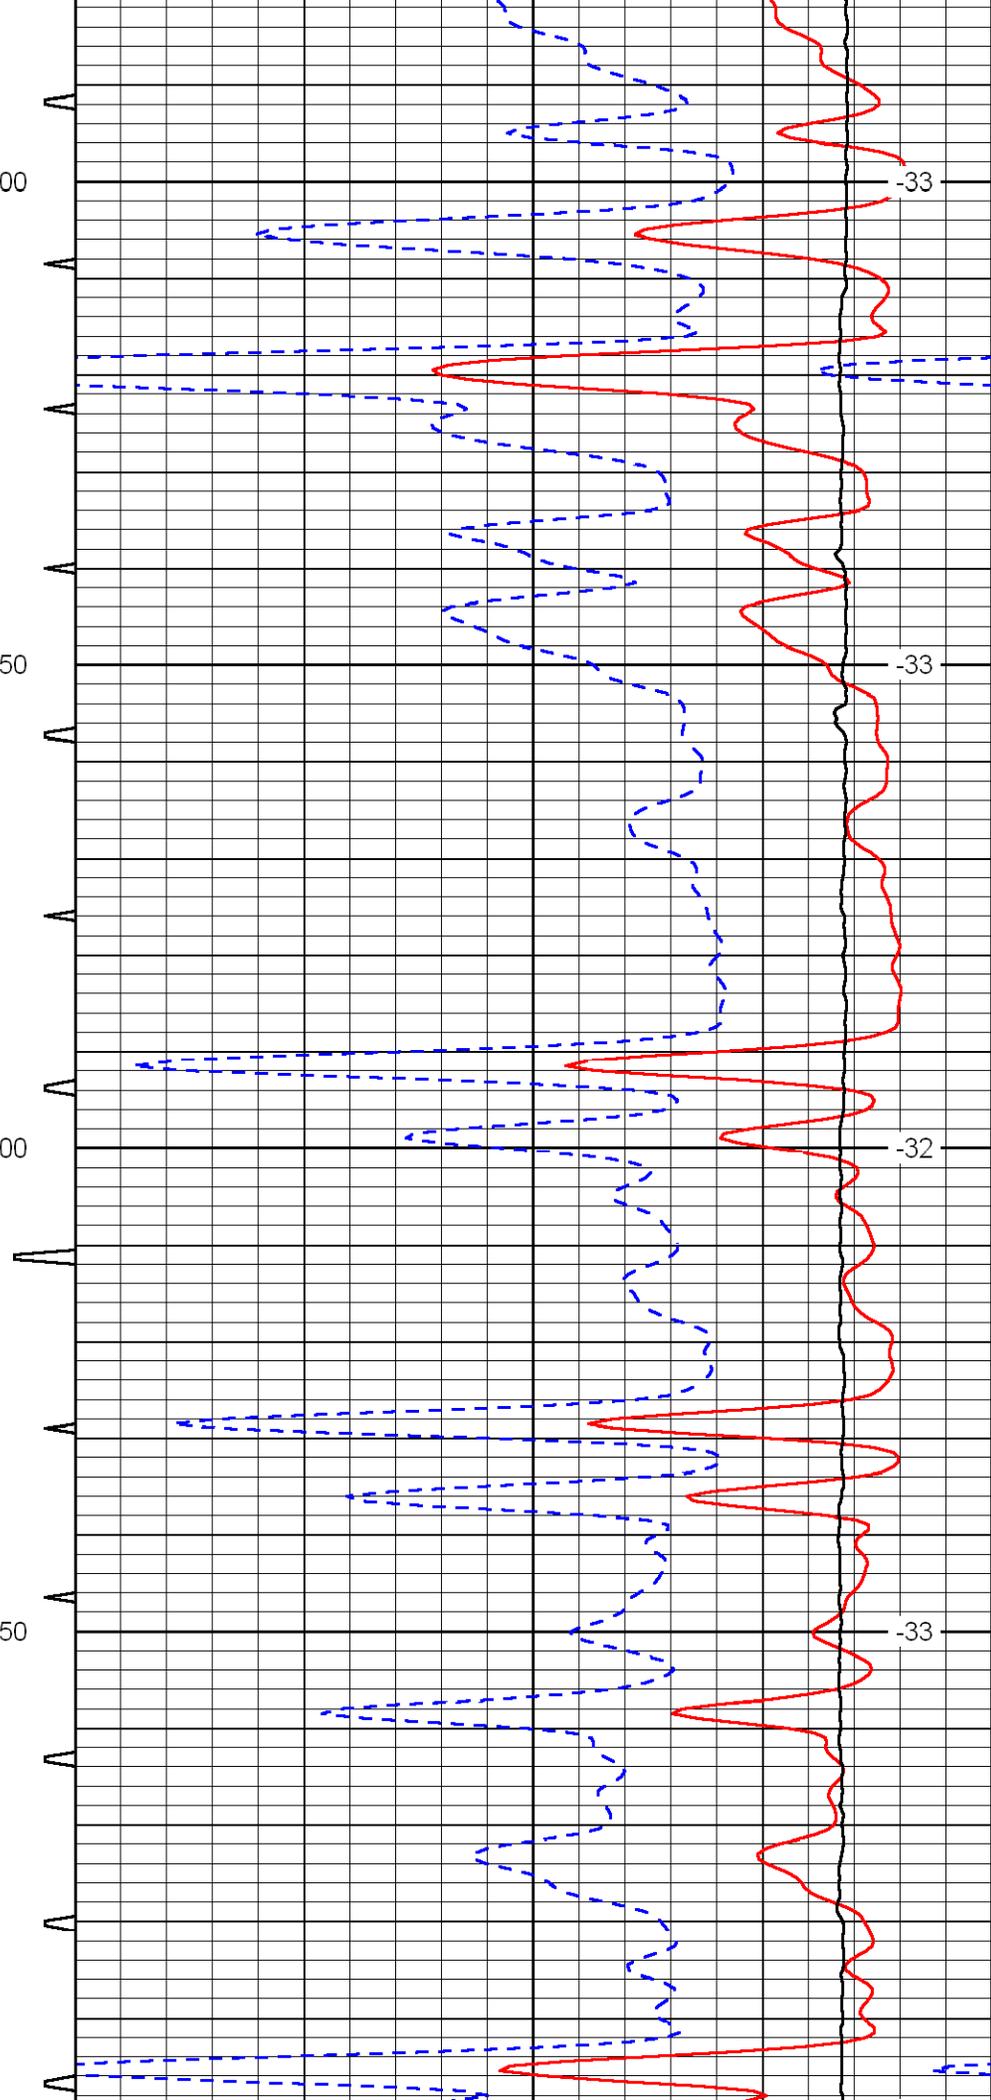

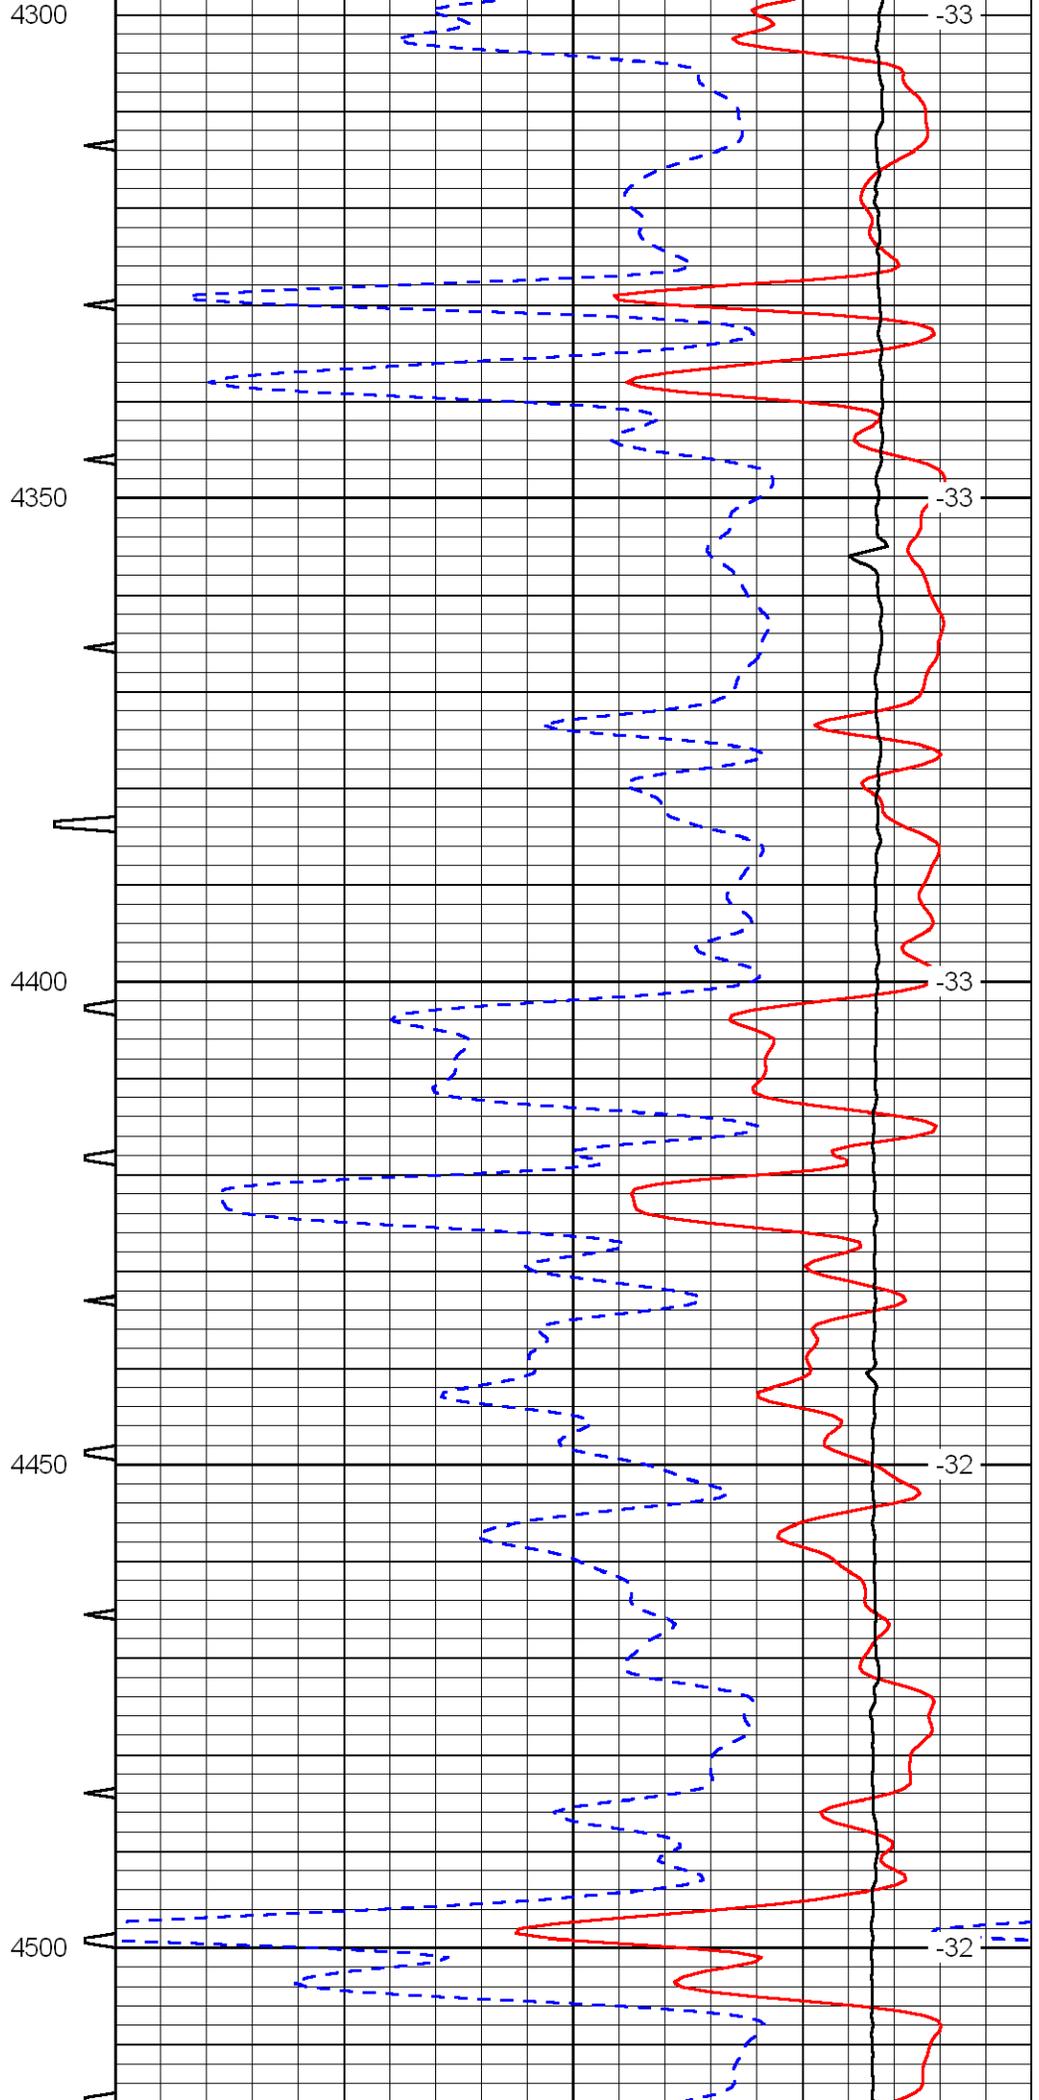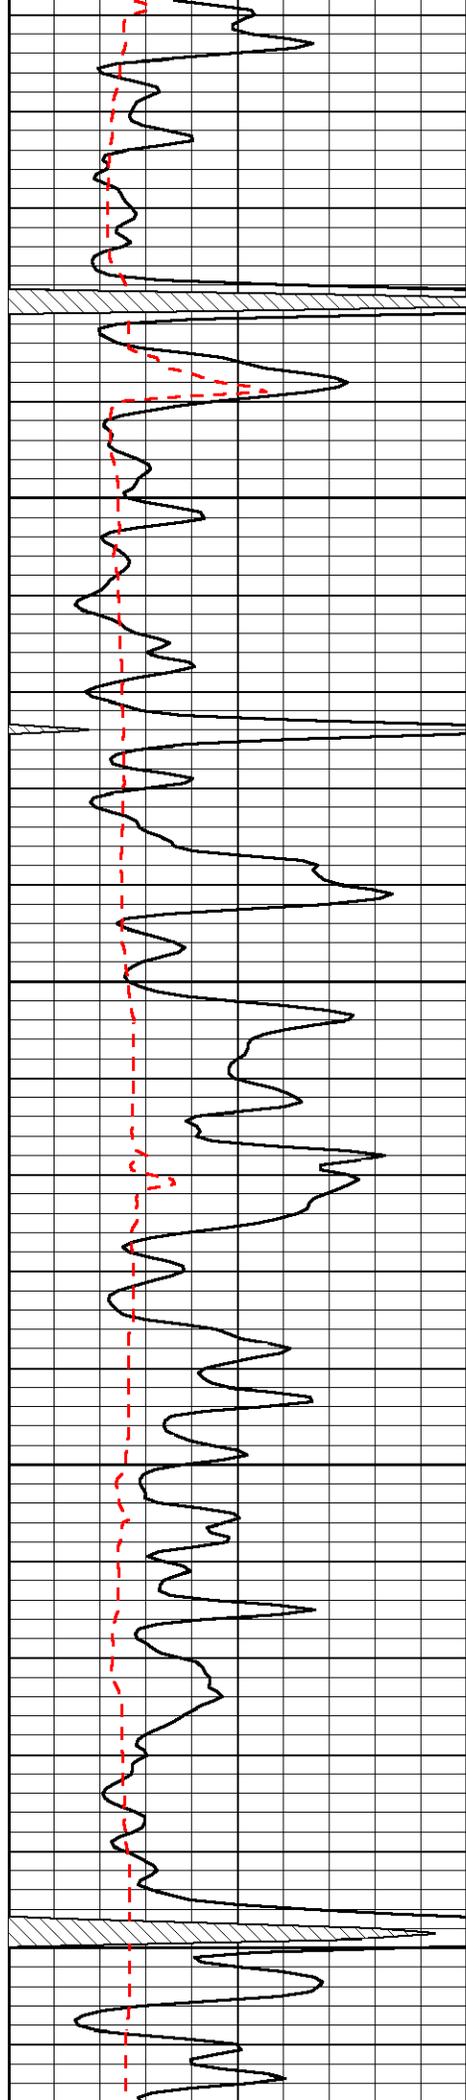

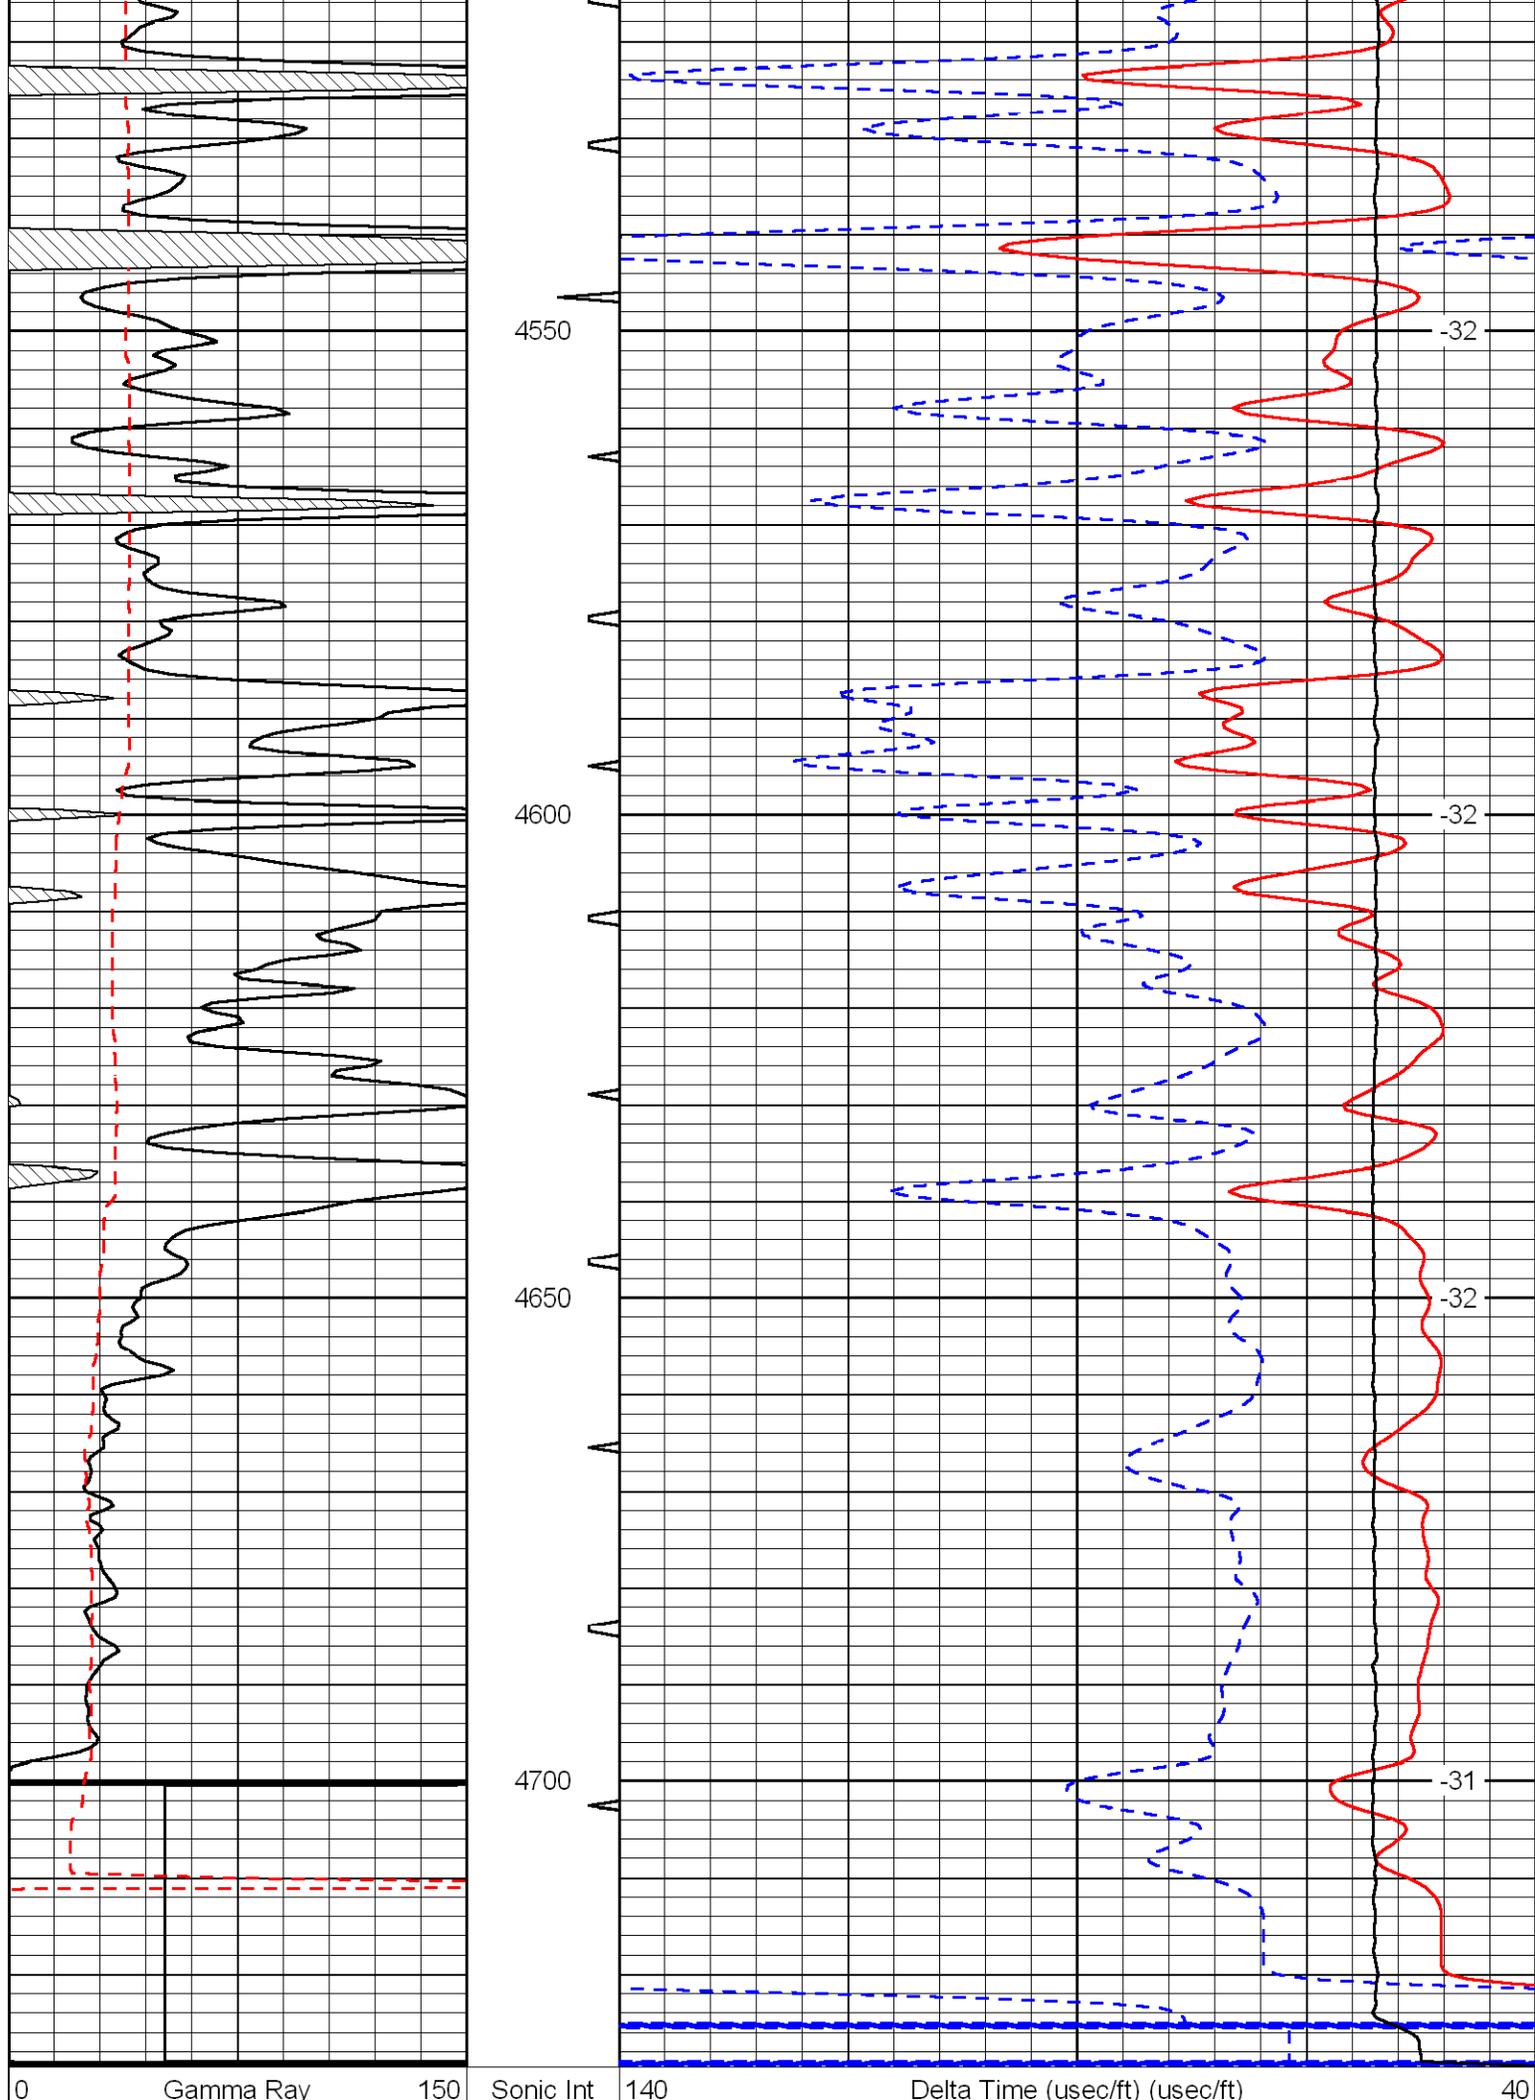

150	Gamma Ray	300	5 (msec)	0	30	SPOR (pu)	-10
6	Caliper (in)	16			15000	LTEN (lb) (lb)	0
							LSPD (ft/min)