



Computer Processed
Interpretation

DIGITAL LOG (785) 625-3858

API No.		Company Flatirons Resources, LLC			
15-101-22,309-00-00		Well SRC No. 42-22		Field Wildcat	
		County Lane		State Kansas	
		Location NW, SE, NE 1650' FNL & 990' FEL		Other Services DIL/CNL/CDL BHCS/MEL	
Permanent Datum Ground Level		Elevation 2656		Elevation	
Log Measured From Kelly Bushing		7 Ft. Above Perm. Datum		K.B. 2663 D.F. 2656 G.L. 2656	
Drilling Measured From Kelly Bushing					
Date Recorded	10/13/2011				
Depth Logger	4583	Curve Definitions			
SW	Water Saturation				
SXO	Water Saturation In The Flushed Zone				
VCL	Volume Of Clay				
PHIE	Density - Neutron Crossplot Shale Corrected				
BVW	Bulk Volume Water				
BVWSXO	Bulk Volume Water In Flushed Zone				
DCAL	Caliper				
SPC	SP Corrected For Baseline				
DGA	Apparent Grain Density				
Payflag	If: PHIE> 2 %, VCL< 40 %, SPC> -10 , SW< 50 % & DCAL< 11				
Recorded By	D. Martin		C. Desaire		
Witnessed By	Clayton Erickson				
Analysis By	T. Martin				

<<< Fold Here >>>


All interpretations are opinions based on inferences from electrical or other measurements and we cannot and do not guarantee the accuracy or correctness of any interpretation, and we shall not, except in the case of gross or willful negligence on our part, be liable or responsible for any loss, costs, damages, or expenses incurred or sustained by anyone resulting from any interpretation made by any of our officers, agents or employees. These interpretations are also subject to our general terms and conditions set out in our current Price Schedule.

Comments

Thank you for using Log-Tech, Inc.
www.logtechinc.com

Shields, KS
1 1/2 W, 1 N Into

Database File: c:\warrior\data\cross plots\3wxplt.db
Dataset Pathname: bricks
Presentation Format: 3wxplt
Dataset Creation: Wed May 14 10:04:54 1997
Charted by: Depth in Feet scaled 1:240

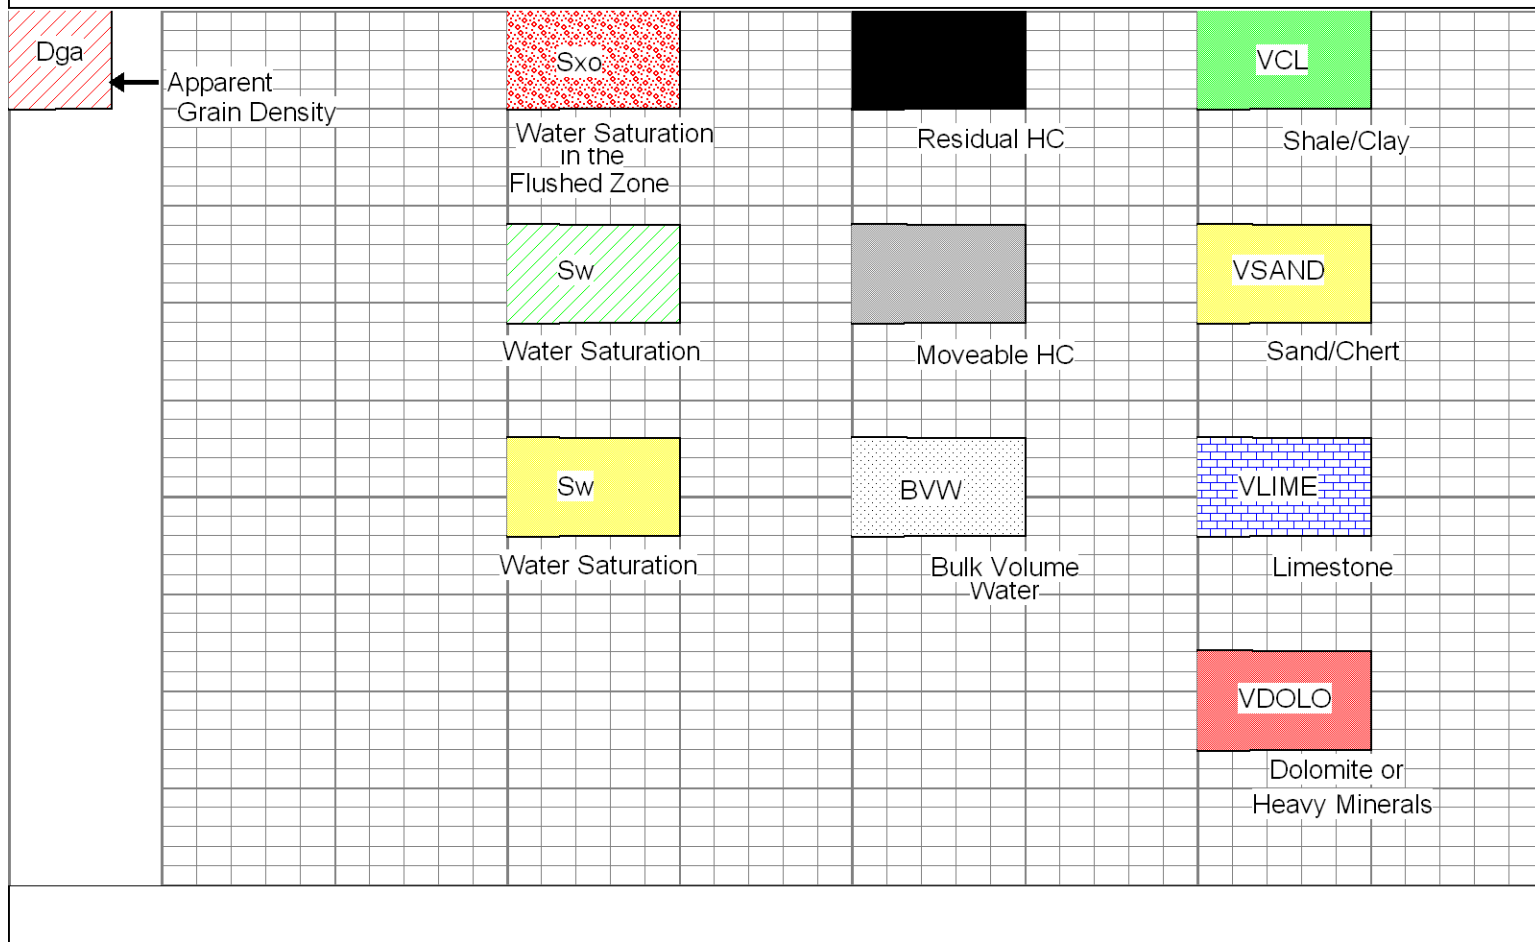

Database File: flatironshd.db
 Dataset Pathname: DIL/fltrncpi
 Presentation Format: aalitho
 Dataset Creation: Thu Oct 13 21:26:38 2011
 Charted by: Depth in Feet scaled 1:240

20	CLF	1	0	Gamma Ray	150	1	SW	0	0.3	PHIE	0	0	VCL	1
	DGA	6		DCAL (GAPI)	16	30	PAYFLAG	0	0.3	BVW	0	0	VSAND	1
2.6	3.1	-150		SPC	0	1	SXO	0	0	PERM	30	0	VLIME	1
								0.3		BVWSXO	0	0	VDOLO	1

