

LOG-TECH



Microresistivity Log

DIGITAL LOG (785) 625-3858

API No. 15-109-21,041-00-00	Company Wold Oil Properties, Inc.		Other Services CNL/CDL DIL/BHCS
Well Siruta No. 1-2			
Field Wildcat			
County Logan	State Kansas		
Location 1187' FSL & 1286' FEL			
Sec: 2	Twp: 13 S	Rge: 35 W	Elevation K.B. 3057 D.F. 3047 G.L. 3047

Permanent Datum	Ground Level	Elevation 3047
Log Measured From	Kelly Bushing	10 Ft. Above Perm. Datum
Drilling Measured From	Kelly Bushing	

Date	10/13/2011	
Run Number	Two	
Depth Driller	4708	
Depth Logger	4709	
Bottom Logged Interval	4708	
Top Log Interval	3500	
Casing Driller	8.625 @ 227	
Casing Logger	224	
Bit Size	7.875	
Type Fluid in Hole	Chemical	
Salinity, ppm CL	8800	
Density / Viscosity	9.1 57	
pH / Fluid Loss	11.0 6.8	
Source of Sample	Flowline	
Rm @ Meas. Temp	.95 @ 78	
Rmf @ Meas. Temp	.71 @ 78	
Rmc @ Meas. Temp	1.28 @ 78	
Source of Rmf / Rmc	Charts	
Rm @ BHT	.59 @ 125	
Operating Rig Time	6 Hours	
Max Rec. Temp. F	125	
Equipment Number	91	
Location	Hays	
Recorded By	D.Kerr	
Witnessed By	Robert Hendrix	

<<< Fold Here >>>


All interpretations are opinions based on inferences from electrical or other measurements and we cannot and do not guarantee the accuracy or correctness of any interpretation, and we shall not, except in the case of gross or willful negligence on our part, be liable or responsible for any loss, costs, damages, or expenses incurred or sustained by anyone resulting from any interpretation made by any of our officers, agents or employees. These interpretations are also subject to our general terms and conditions set out in our current Price Schedule.

Comments

Thank you for using Log-Tech, Inc.
(785) 625-3858

Paige City KS, 2 West to HWY 25,
8 South to Senca RD,
1/2 East, South Into(1/2 Mile)

0	Gamma Ray	150
6	MCAL (GAPI)	16
2.875	Mud Cake (GAPI)	7.875
-200	SP	0

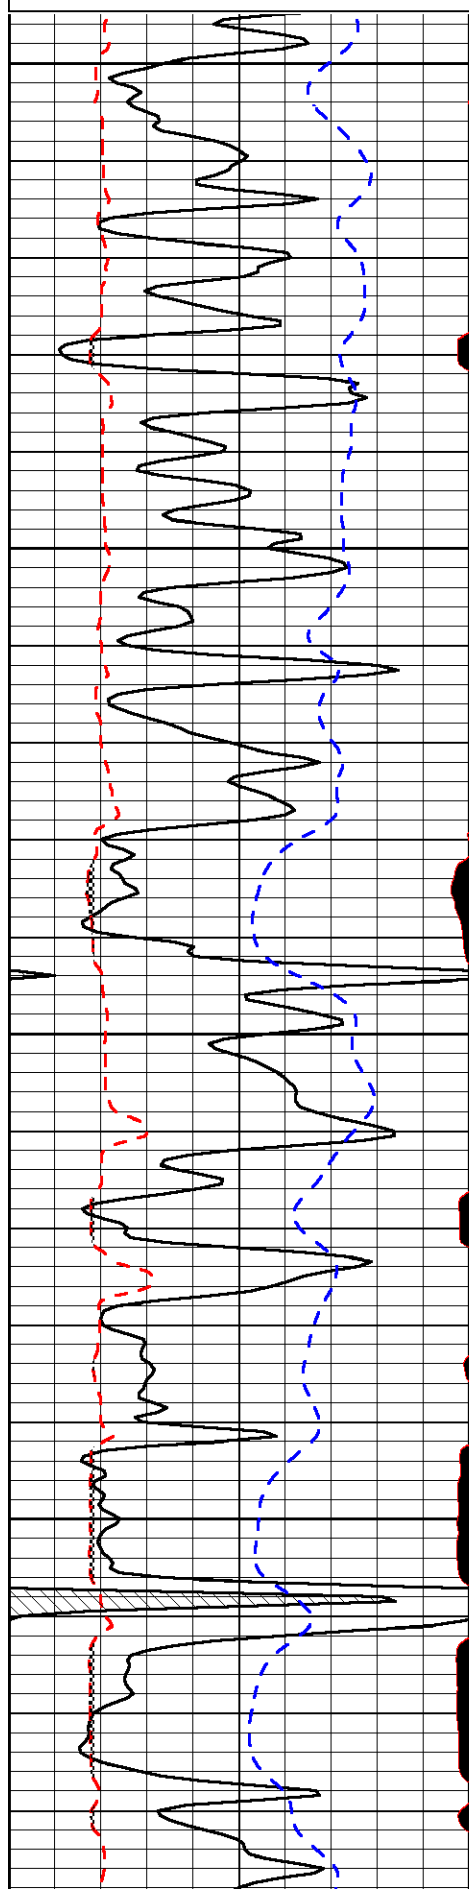


3500

3550

3600

3650

0	Micro Inverse 1 X 1	40
0	Micro Normal 2"	40
10000	Line Weight	0
		LSPD

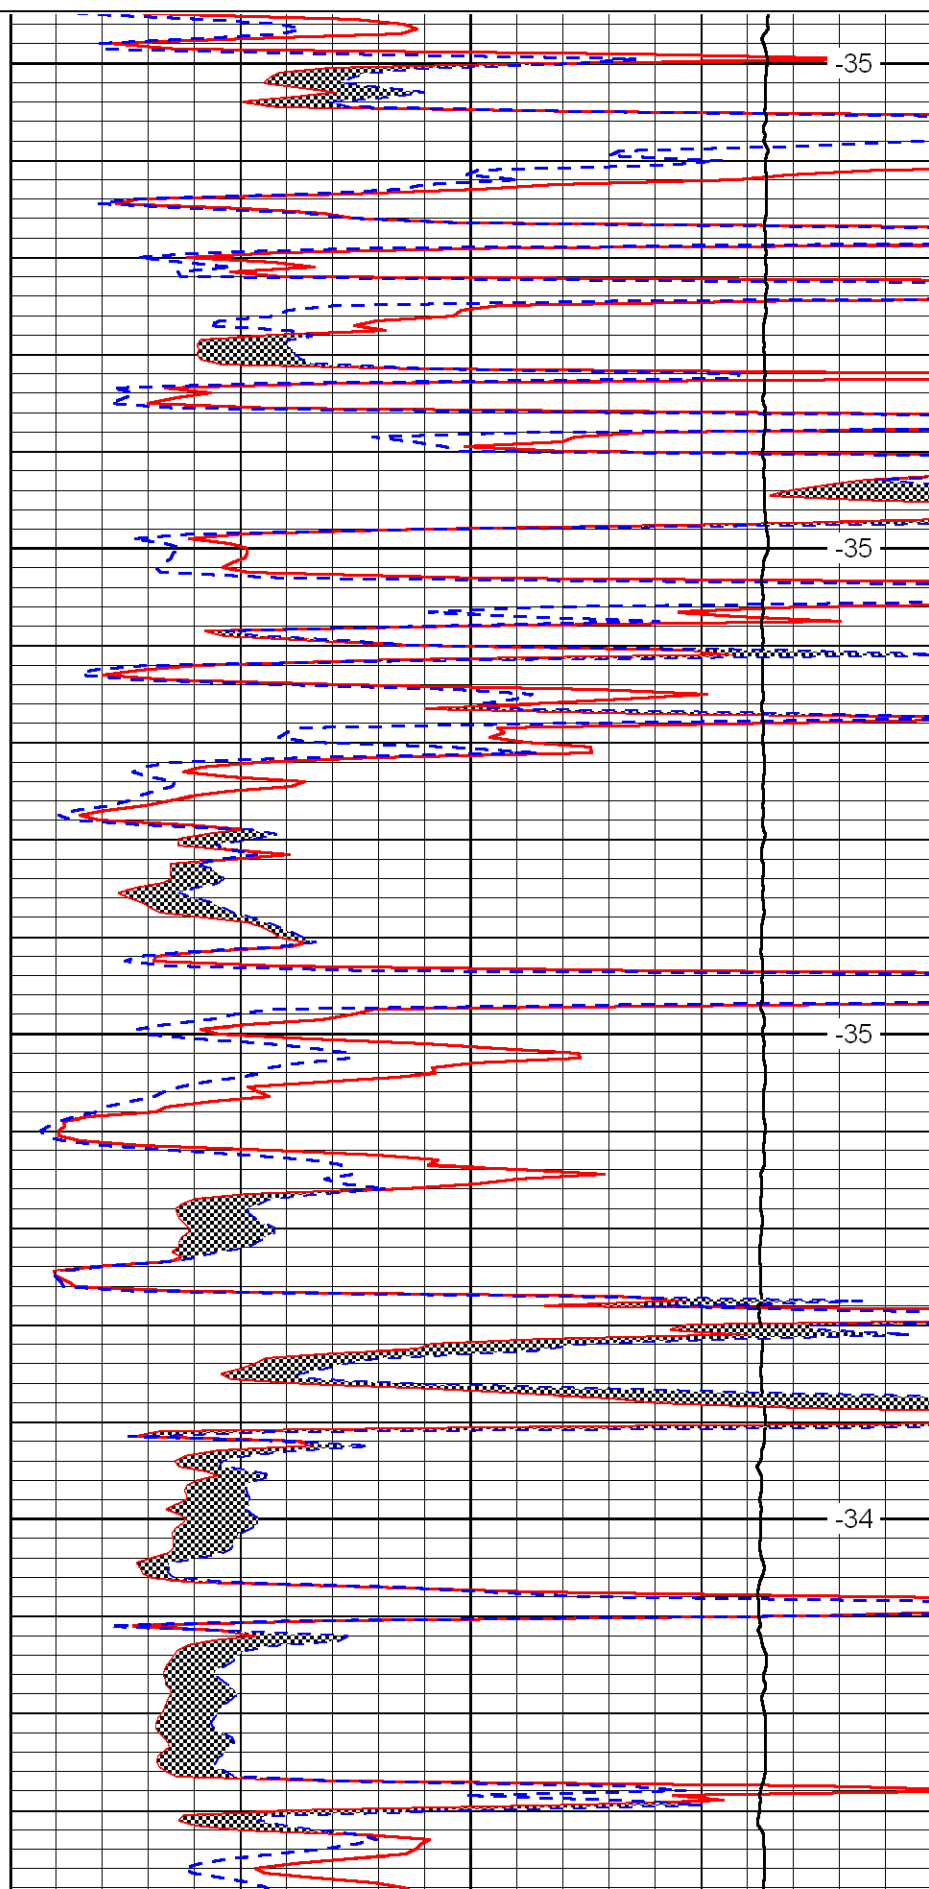


-35

-35

-35

-34

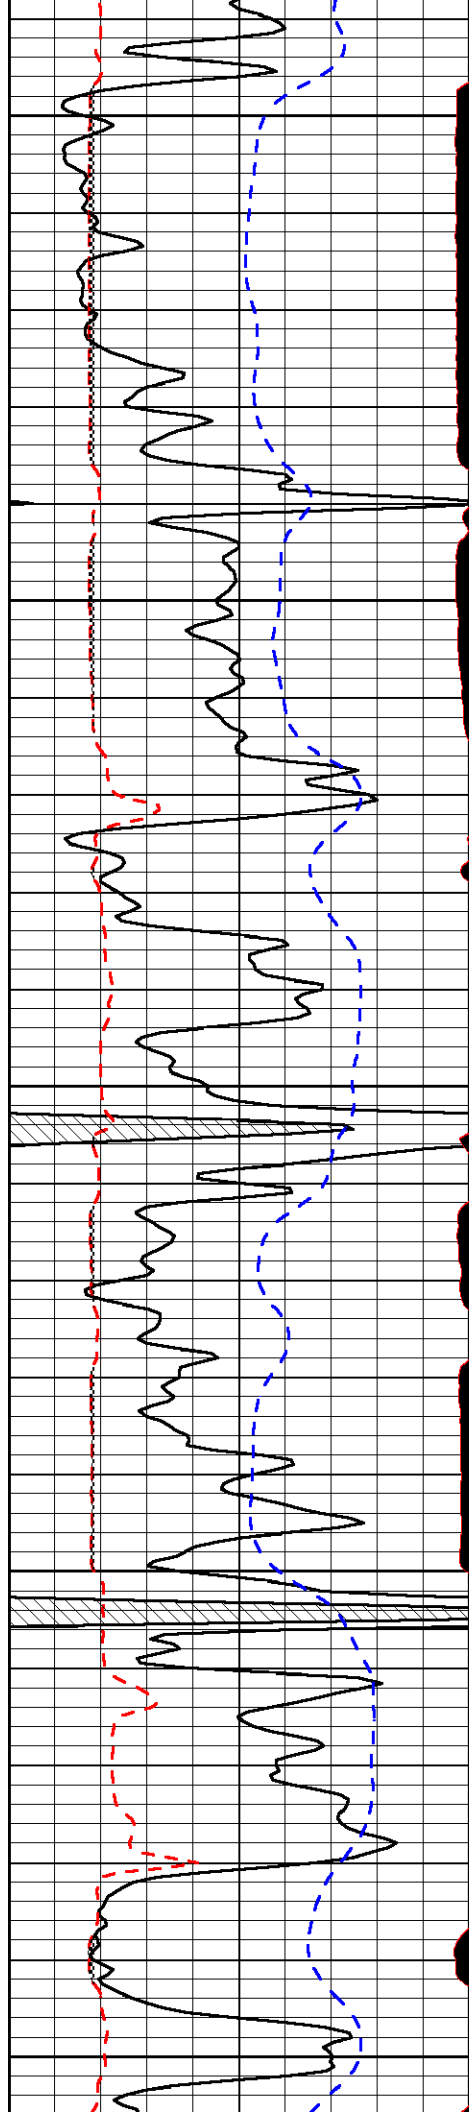


3700

3750

3800

3850

3900

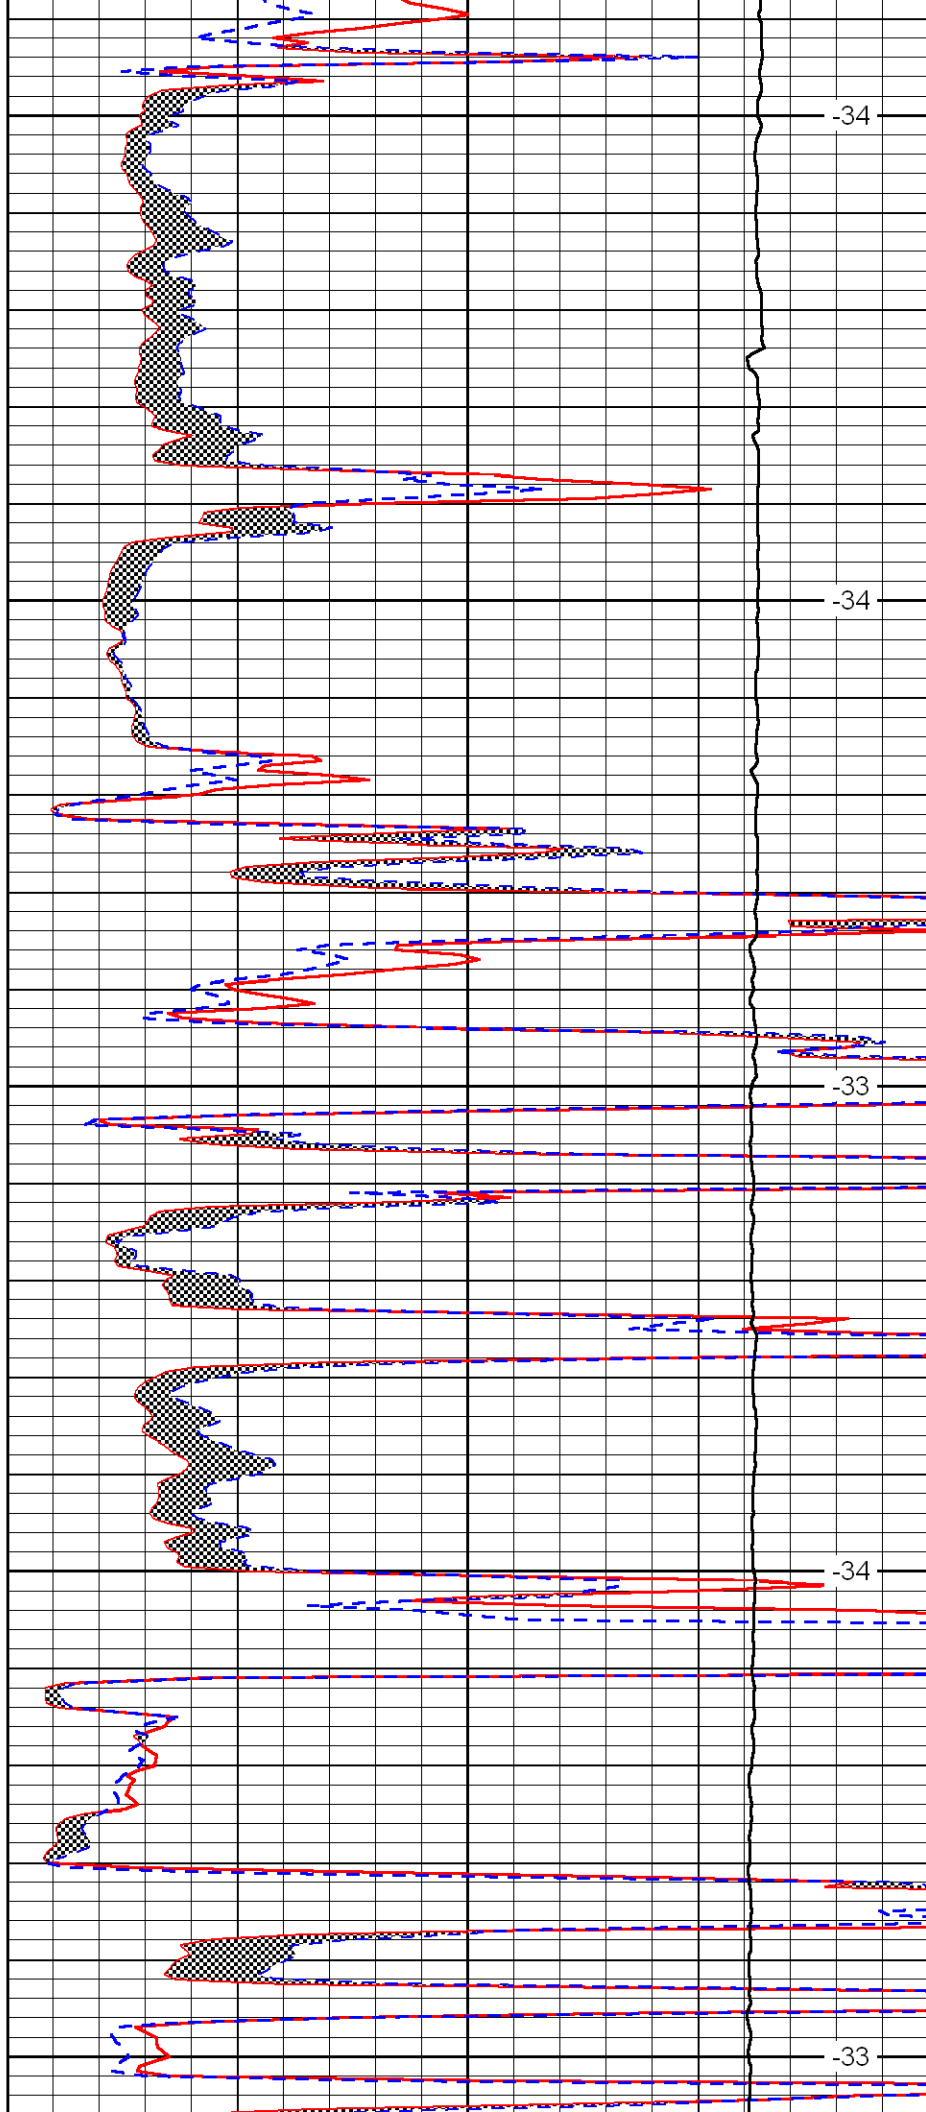


-34

-34

-33

-34

-33

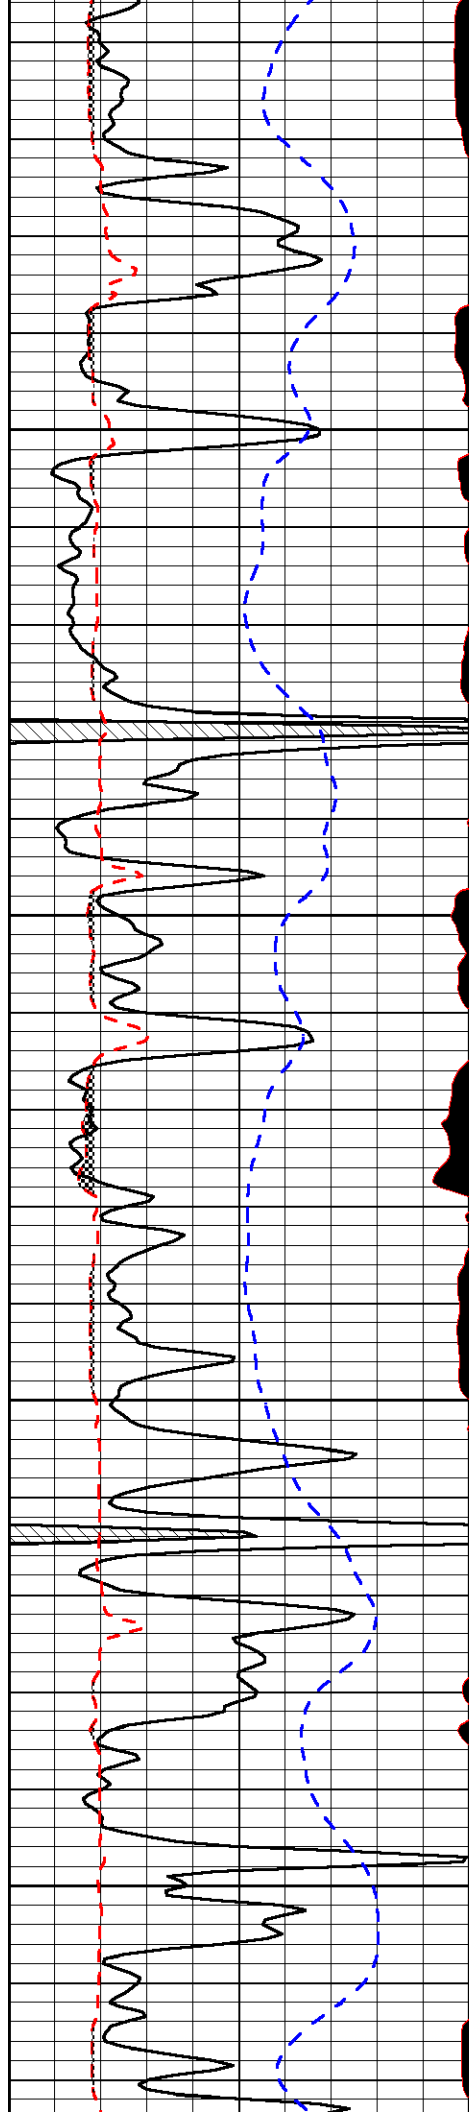



3950

4000

4050

4100

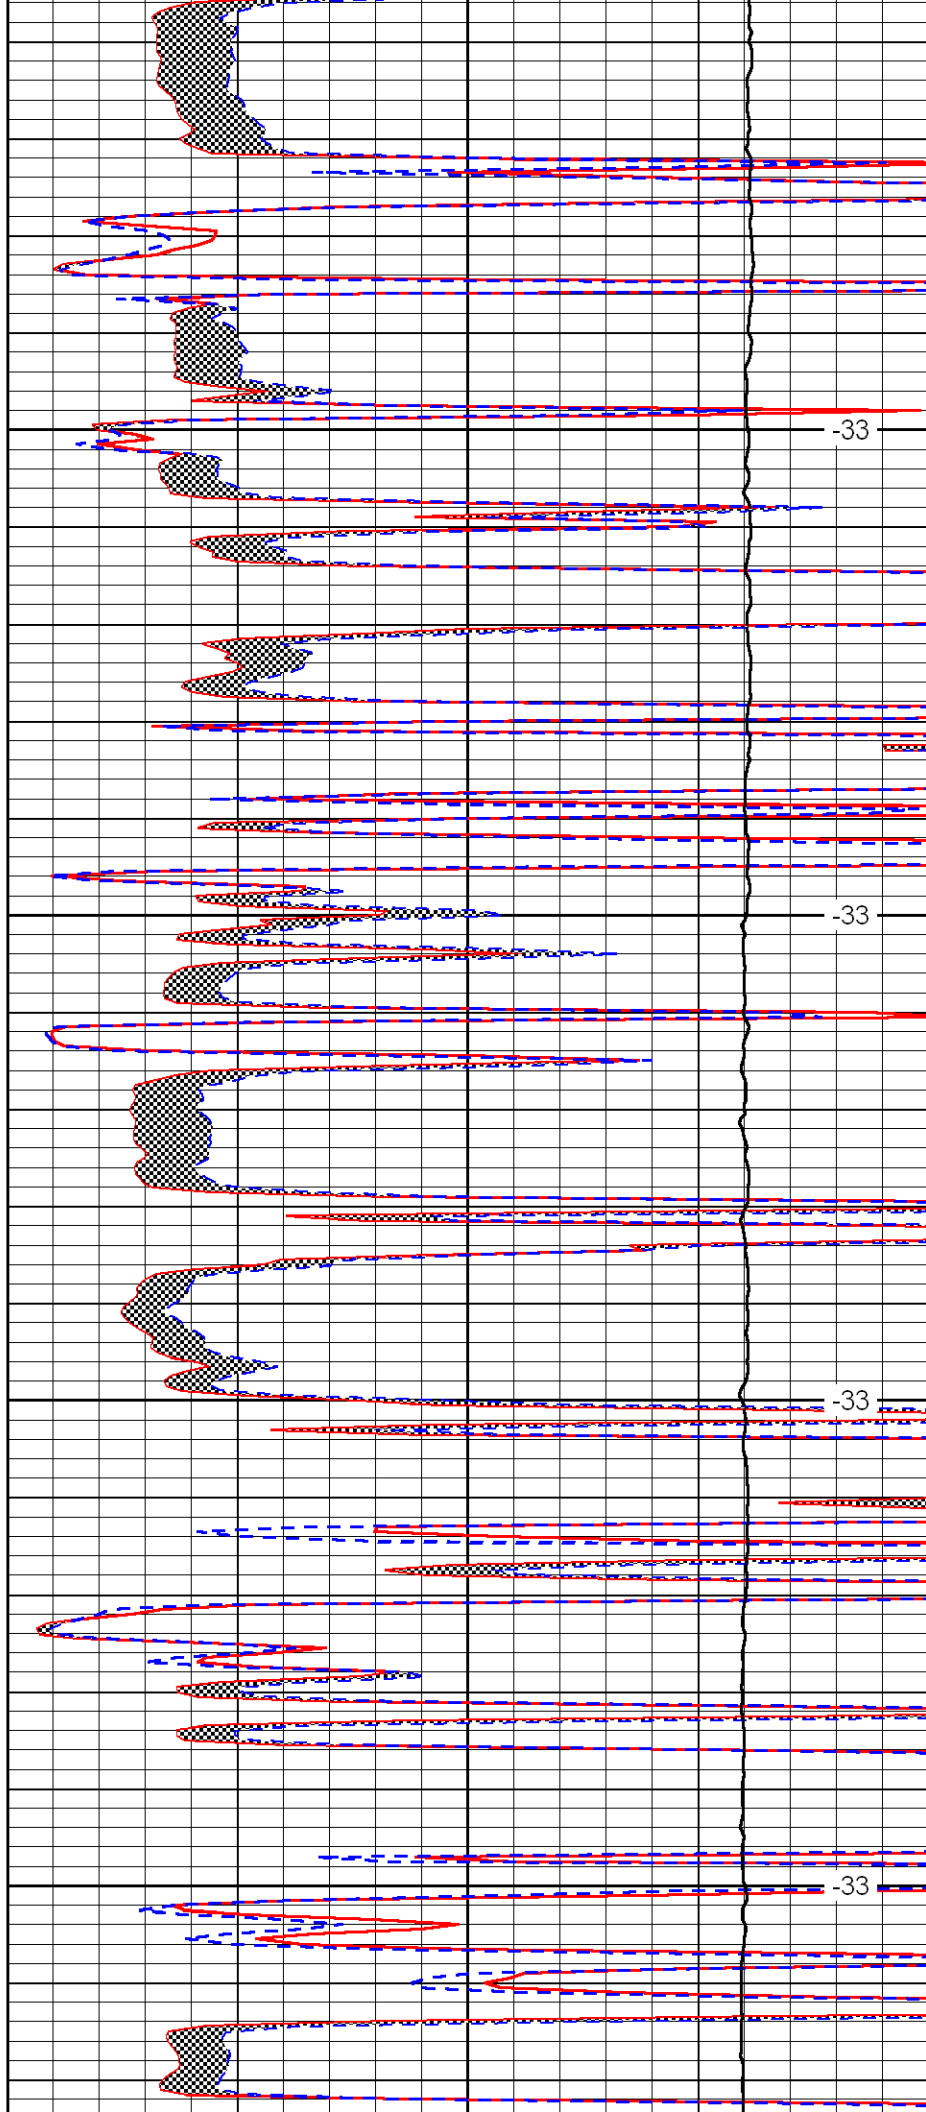

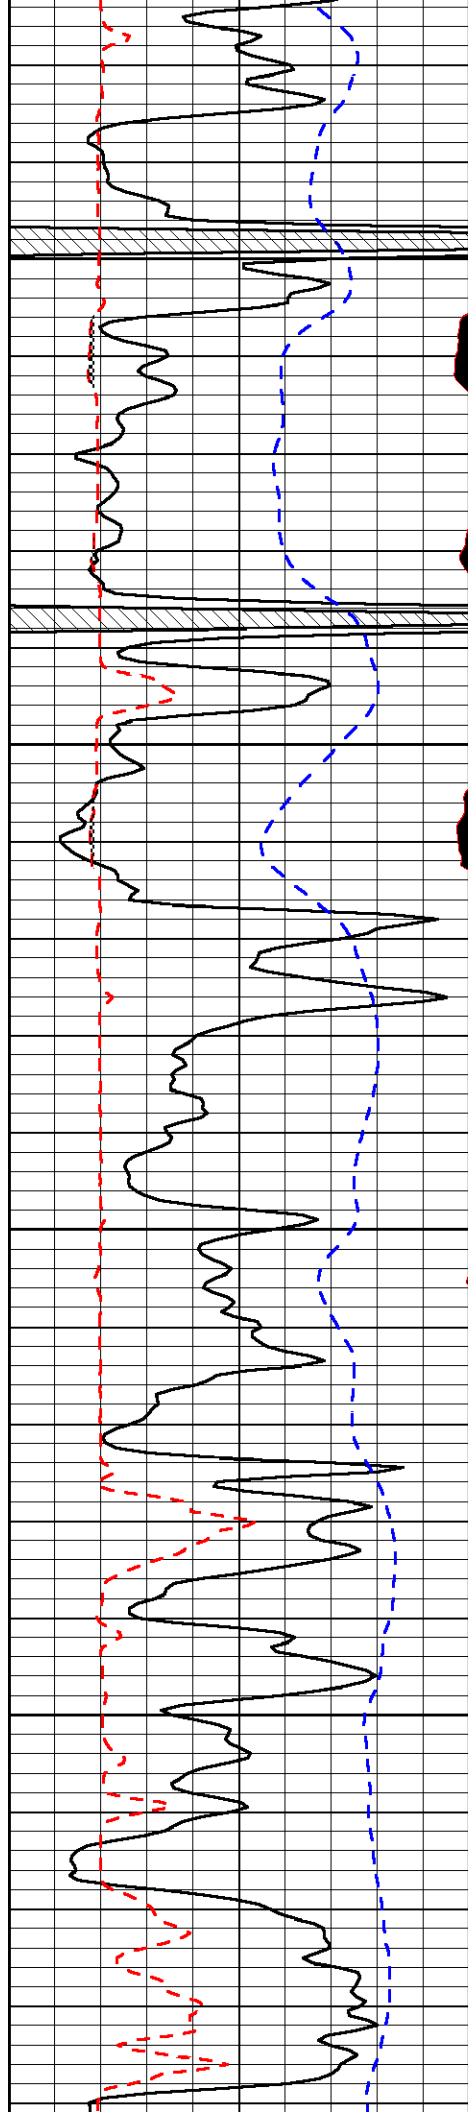


4150

4200

4250

4300

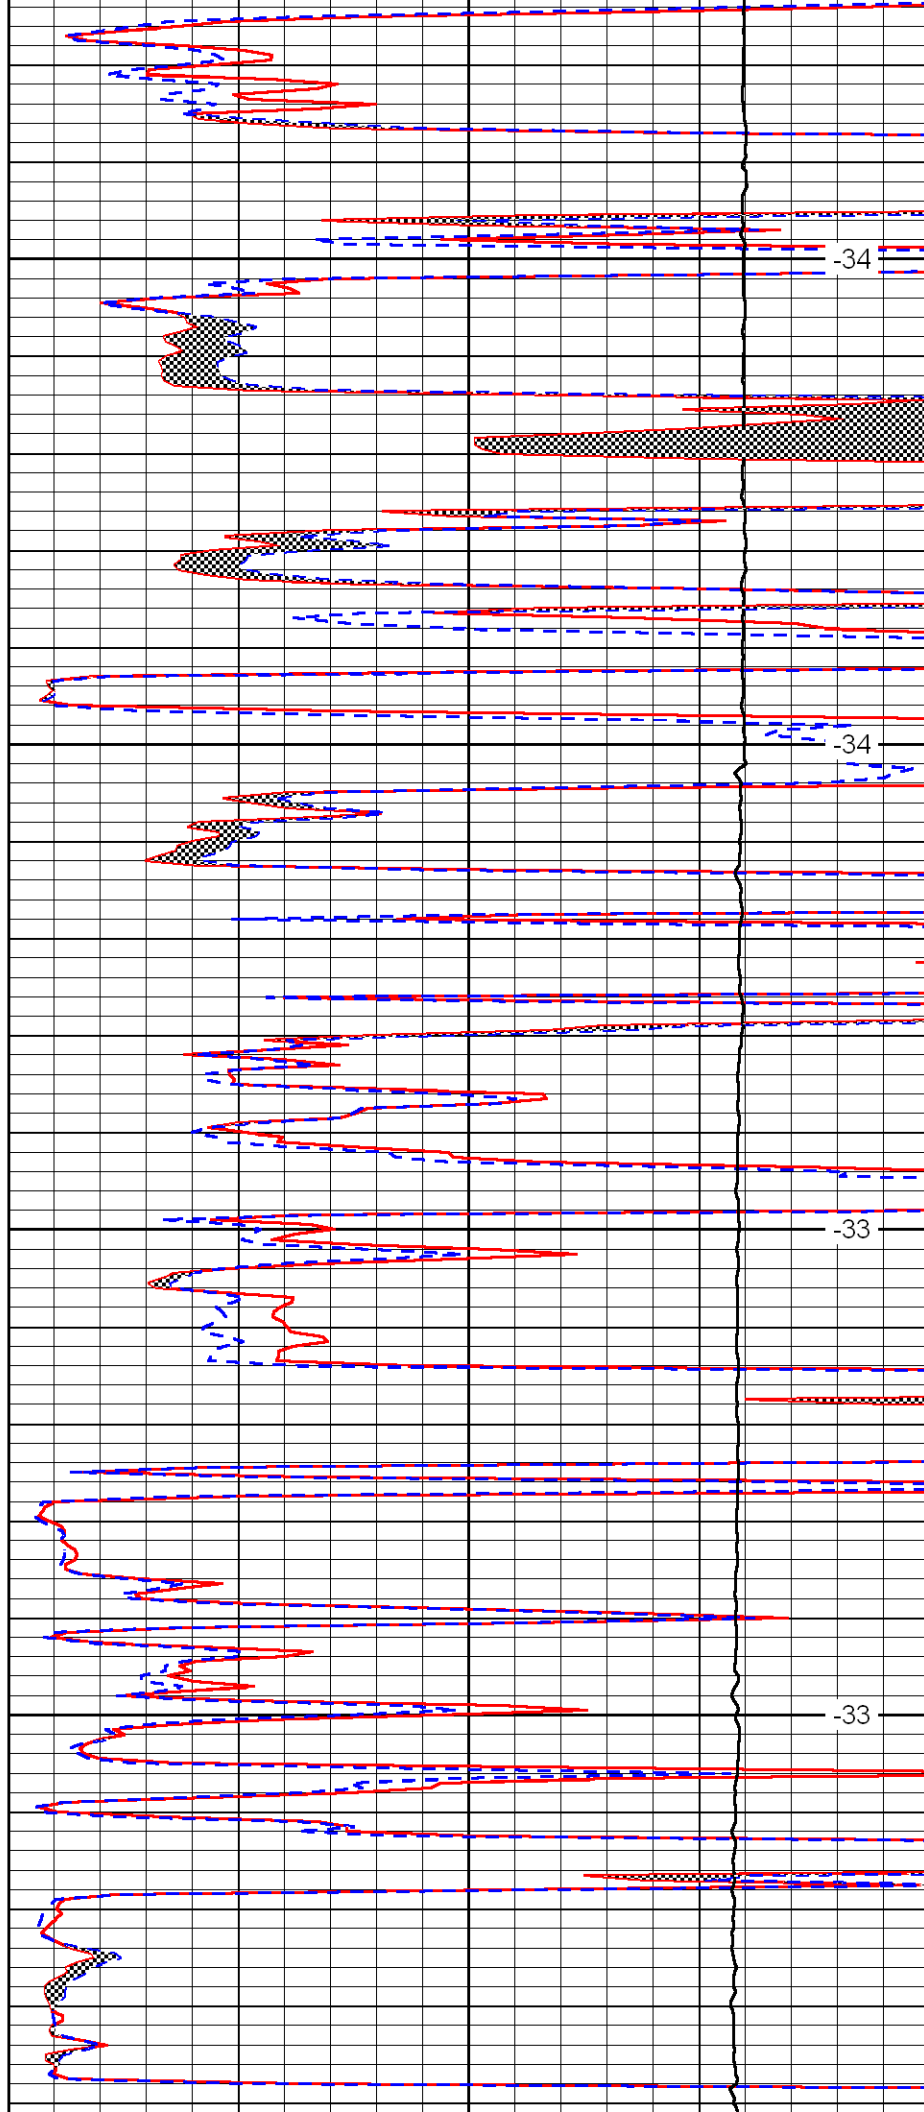


-34

-34

-33

-33

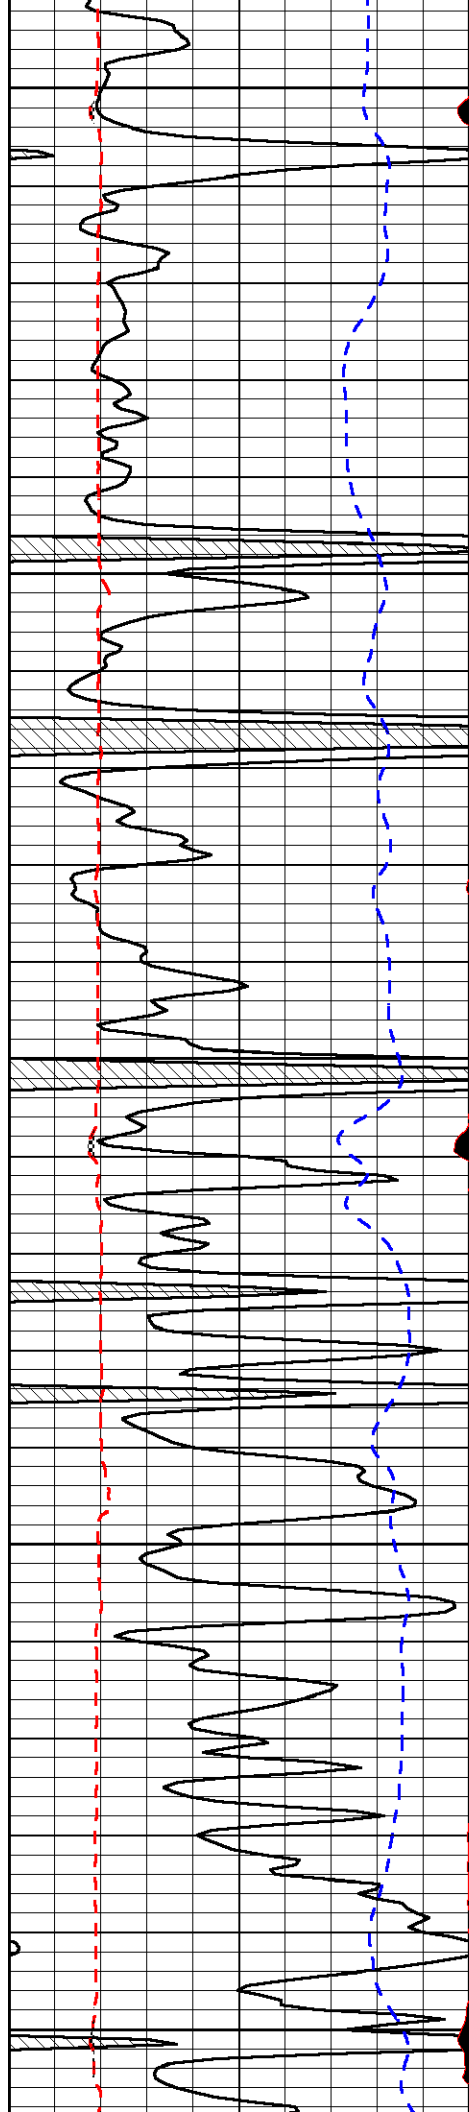


4350


4400

4450


4500

4550

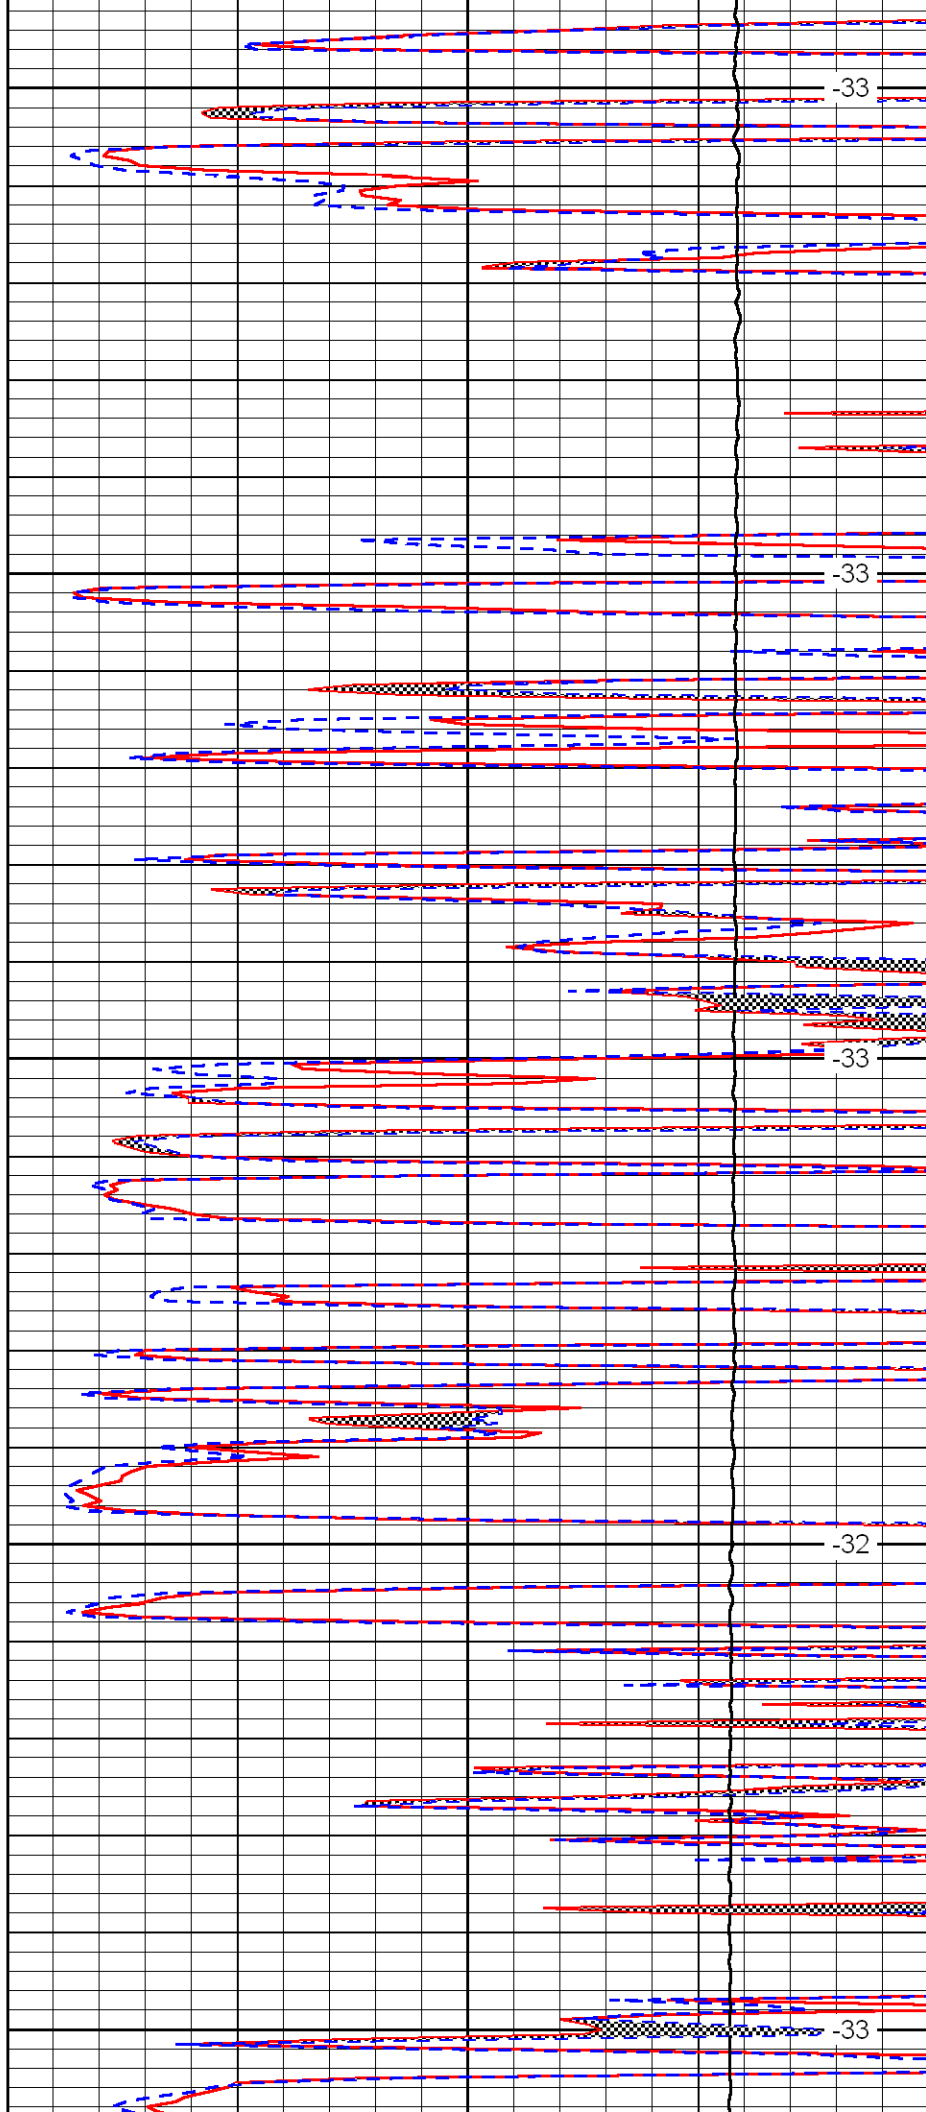

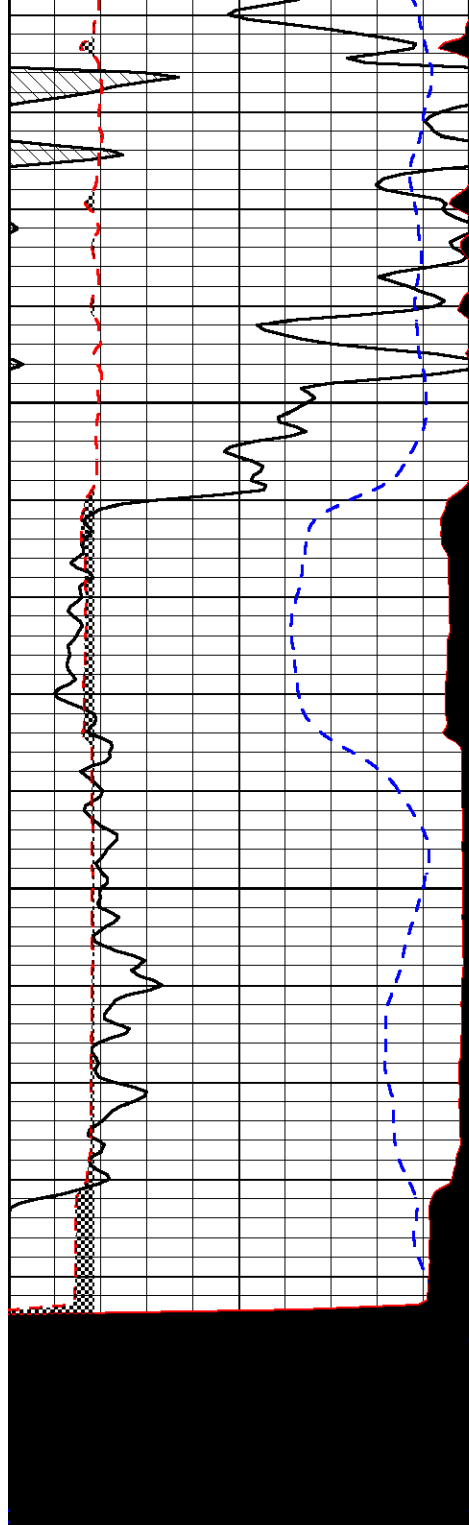

0	Gamma Ray	150
6	MCAL (GAPI)	16
2.875	Mud Cake (GAPI)	7.875
-200	SP	0

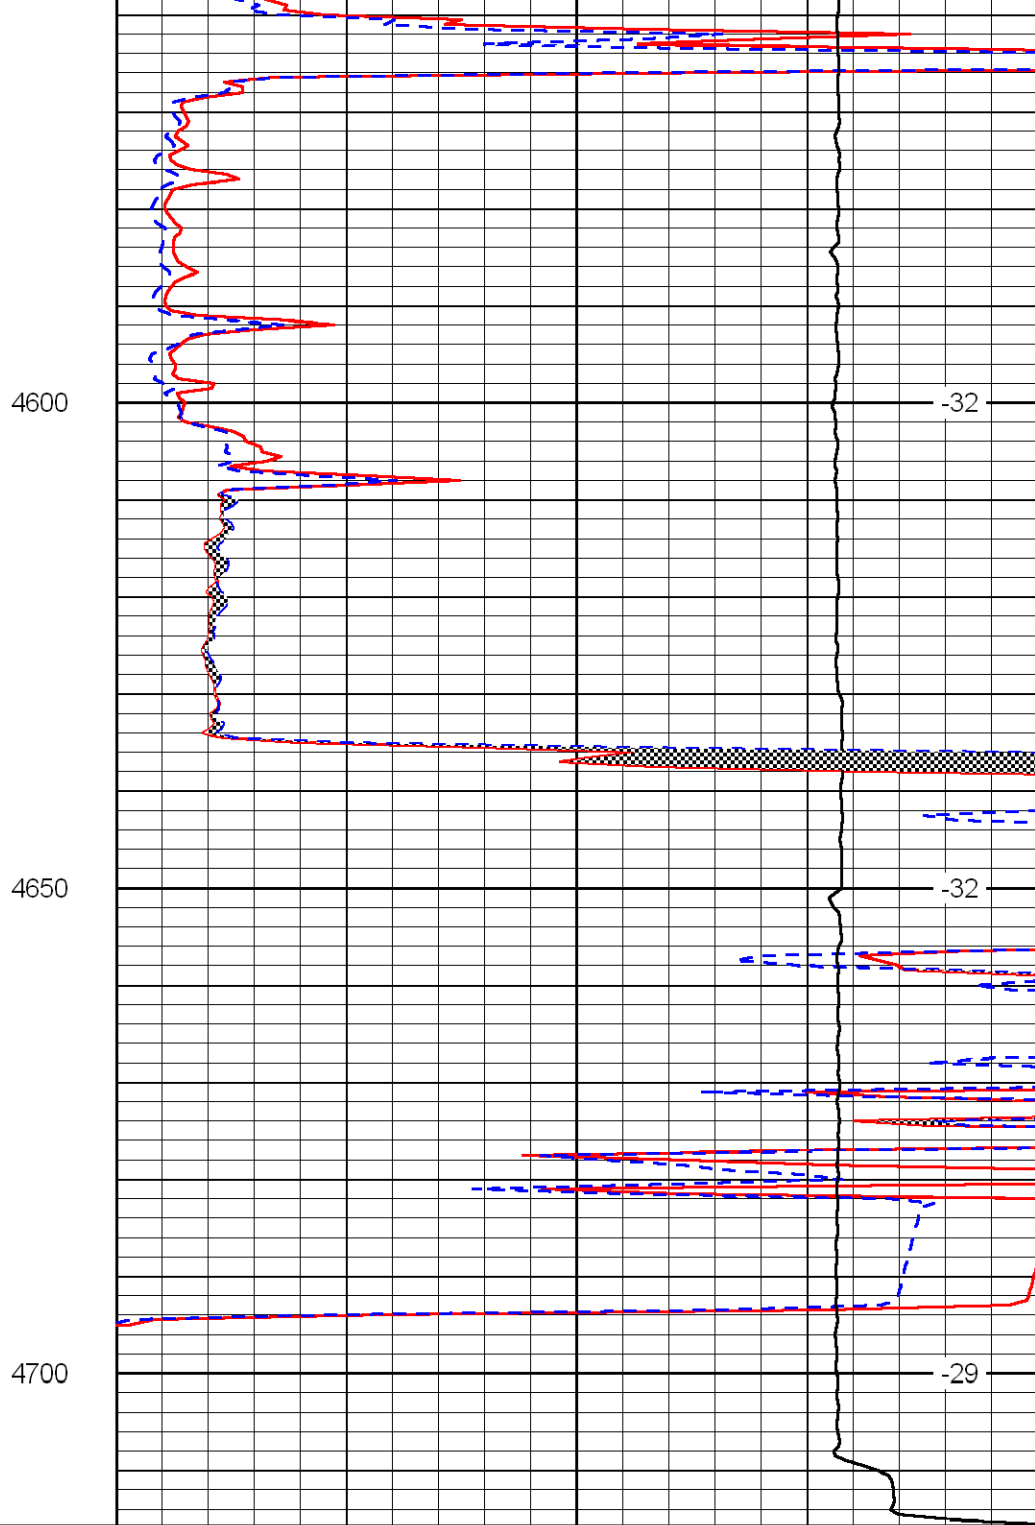

0	Micro Inverse 1 X 1	40
0	Micro Normal 2''	40
10000	Line Weight	0

LSPD