



Dual Compensated Porosity Log

DIGITAL LOG (785) 625-3858

API No.

15-109-21,041-00-00

Company Wold Oil Properties, Inc.

Well Siruta No. 1-2

Field Wildcat

County Logan

State Kansas

Location

1187' FSL & 1286' FEL

Other Services
DIL
MEL/BHCS

Sec: 2

Twp: 13 S

Rge: 35 W

Elevation

Permanent Datum Ground Level Elevation 3047

Log Measured From Kelly Bushing 10 Ft. Above Perm. Datum

K.B. 3057
D.F.
G.L. 3047

Date

10/13/2011

Run Number

One

Type Log

CNL / CDL

Depth Driller

4708

Depth Logger

4709

Bottom Logged Interval

4688

Top Logged Interval

Type Fluid In Hole

Chemical

Salinity, PPM CL

8800

Density

9.1

Level

Full

Max. Rec. Temp. F

125

Operating Rig Time

6 Hours

Equipment -- Location

91 Hays

Recorded By

D.Kerr

Witnessed By

Robert Hendrix

Borehole Record

Casing Record

Run No

Bit

From

To

Size

Wgt.

From

To

One

12.25

00

227

8.625

23#

00

227

Two

7.875

227

TD

<<< Fold Here >>>

All interpretations are opinions based on inferences from electrical or other measurements and we cannot and do not guarantee the accuracy or correctness of any interpretation, and we shall not, except in the case of gross or willful negligence on our part, be liable or responsible for any loss, costs, damages, or expenses incurred or sustained by anyone resulting from any interpretation made by any of our officers, agents or employees. These interpretations are also subject to our general terms and conditions set out in our current Price Schedule.

Comments


Thank you for using Log-Tech, Inc.
(785) 625-3858


Paige City KS, 2 West to HWY 25,
8 South to Senca RD,
1/2 East, South Into(1/2 Mile)




Database File: wold_siruta_101311hd.db
Dataset Pathname: DIL/woldstk
Presentation Format: cdl
Dataset Creation: Thu Oct 13 23:34:54 2011
Charted by: Depth in Feet scaled 1:600


0	Gamma Ray	150
6	Caliper (GAPI)	16


30	Compensated Density				-10
2	Bulk Density				3
15000	Line Tension				0
2.625	DGA	3.425	-0.25	Correction	0.25
					LSPD

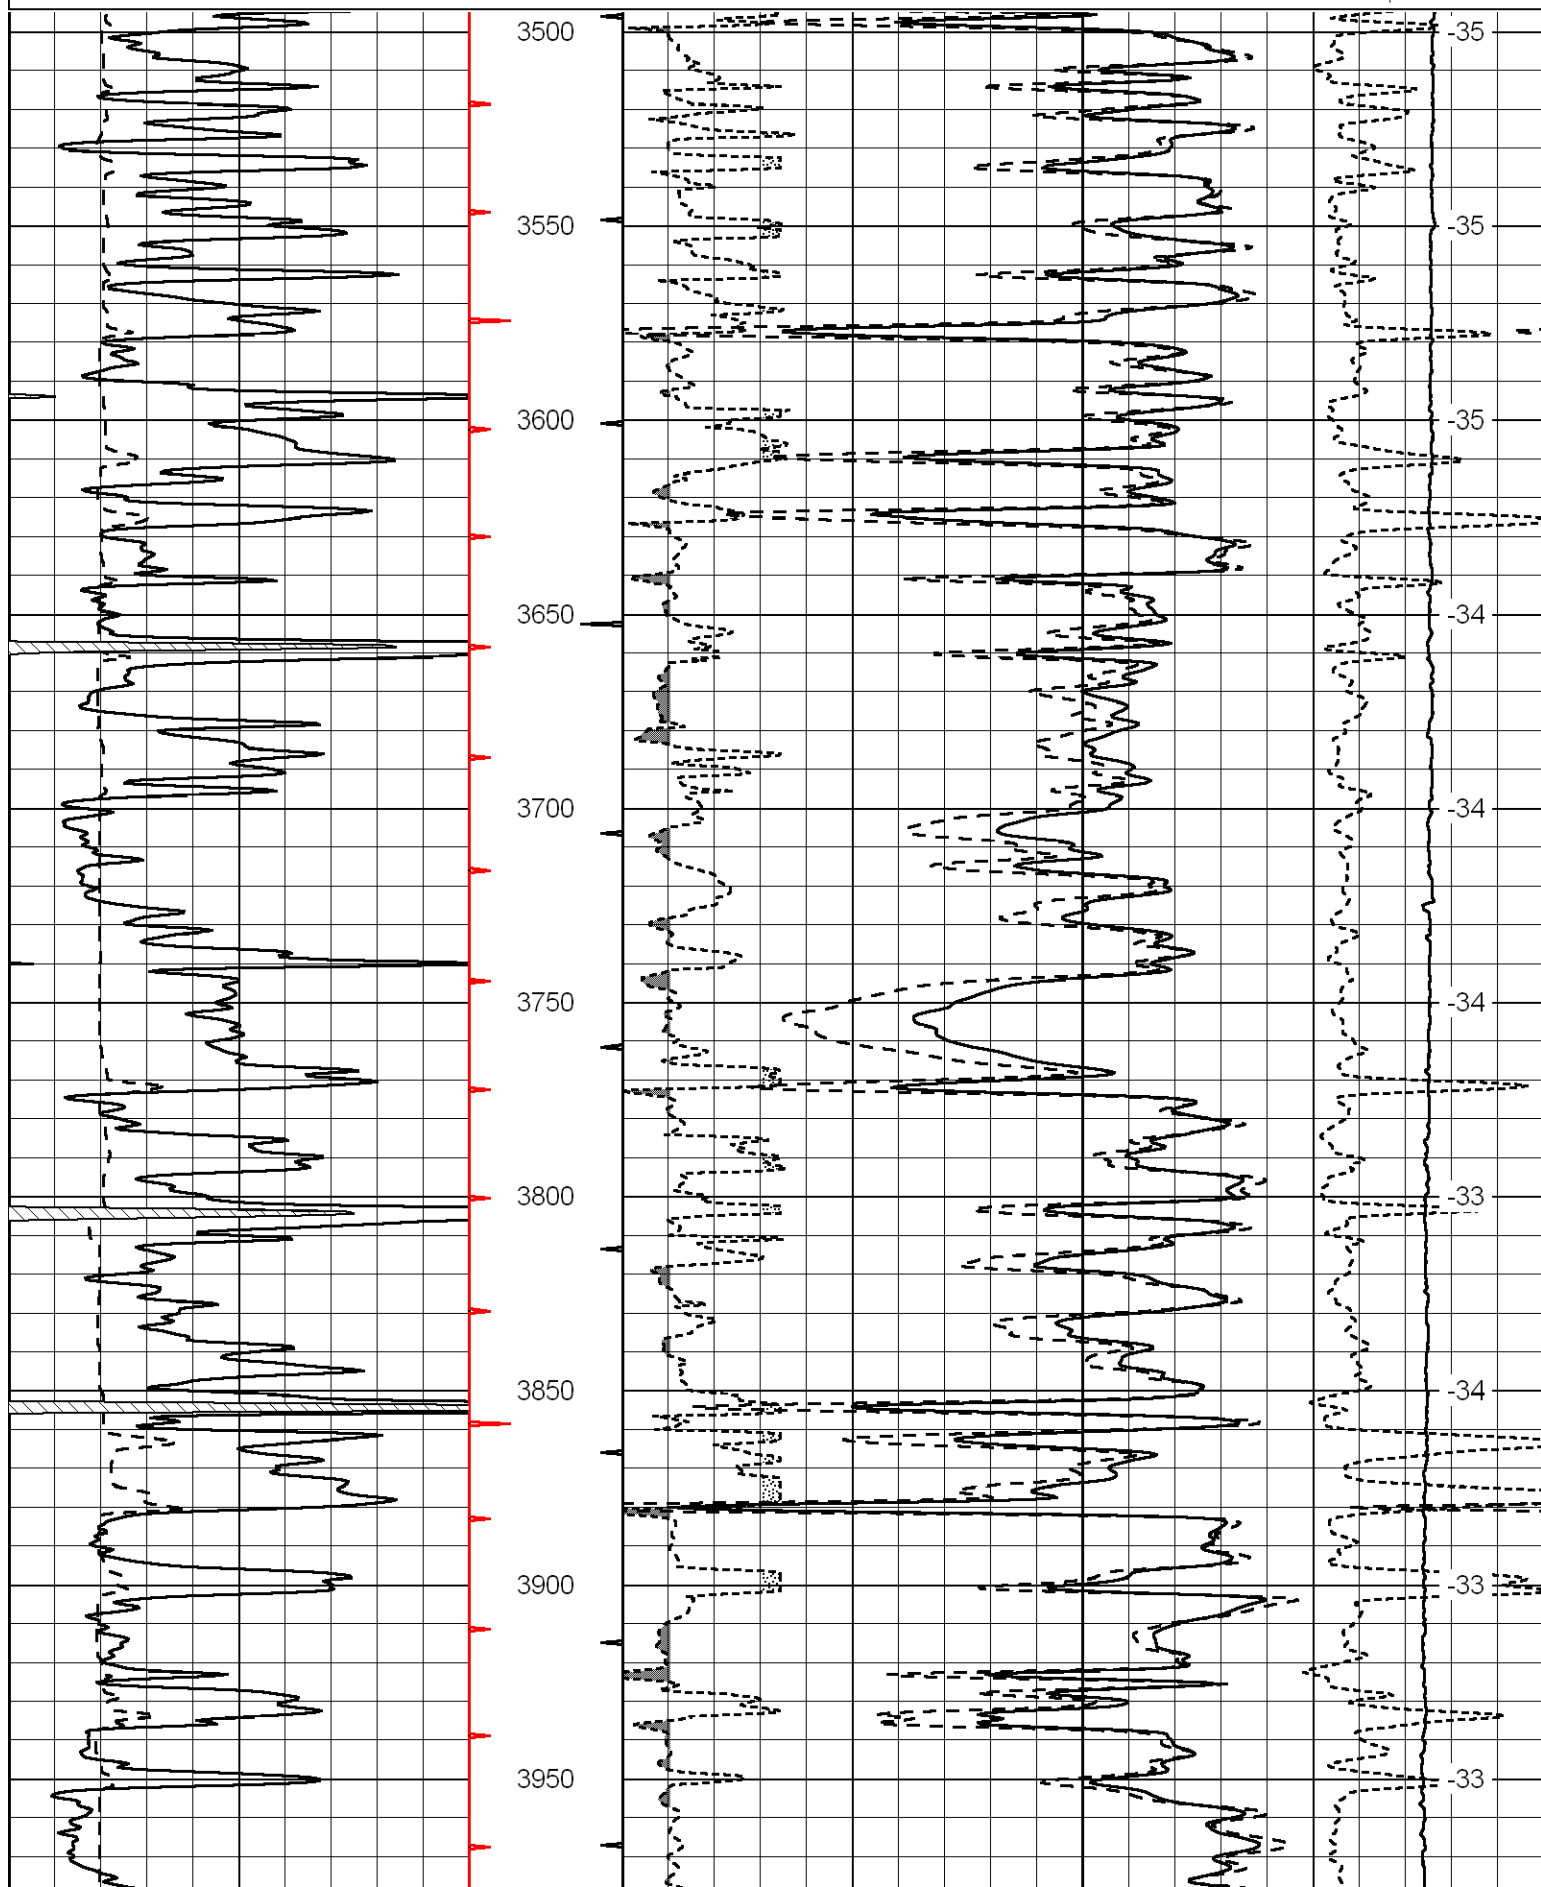


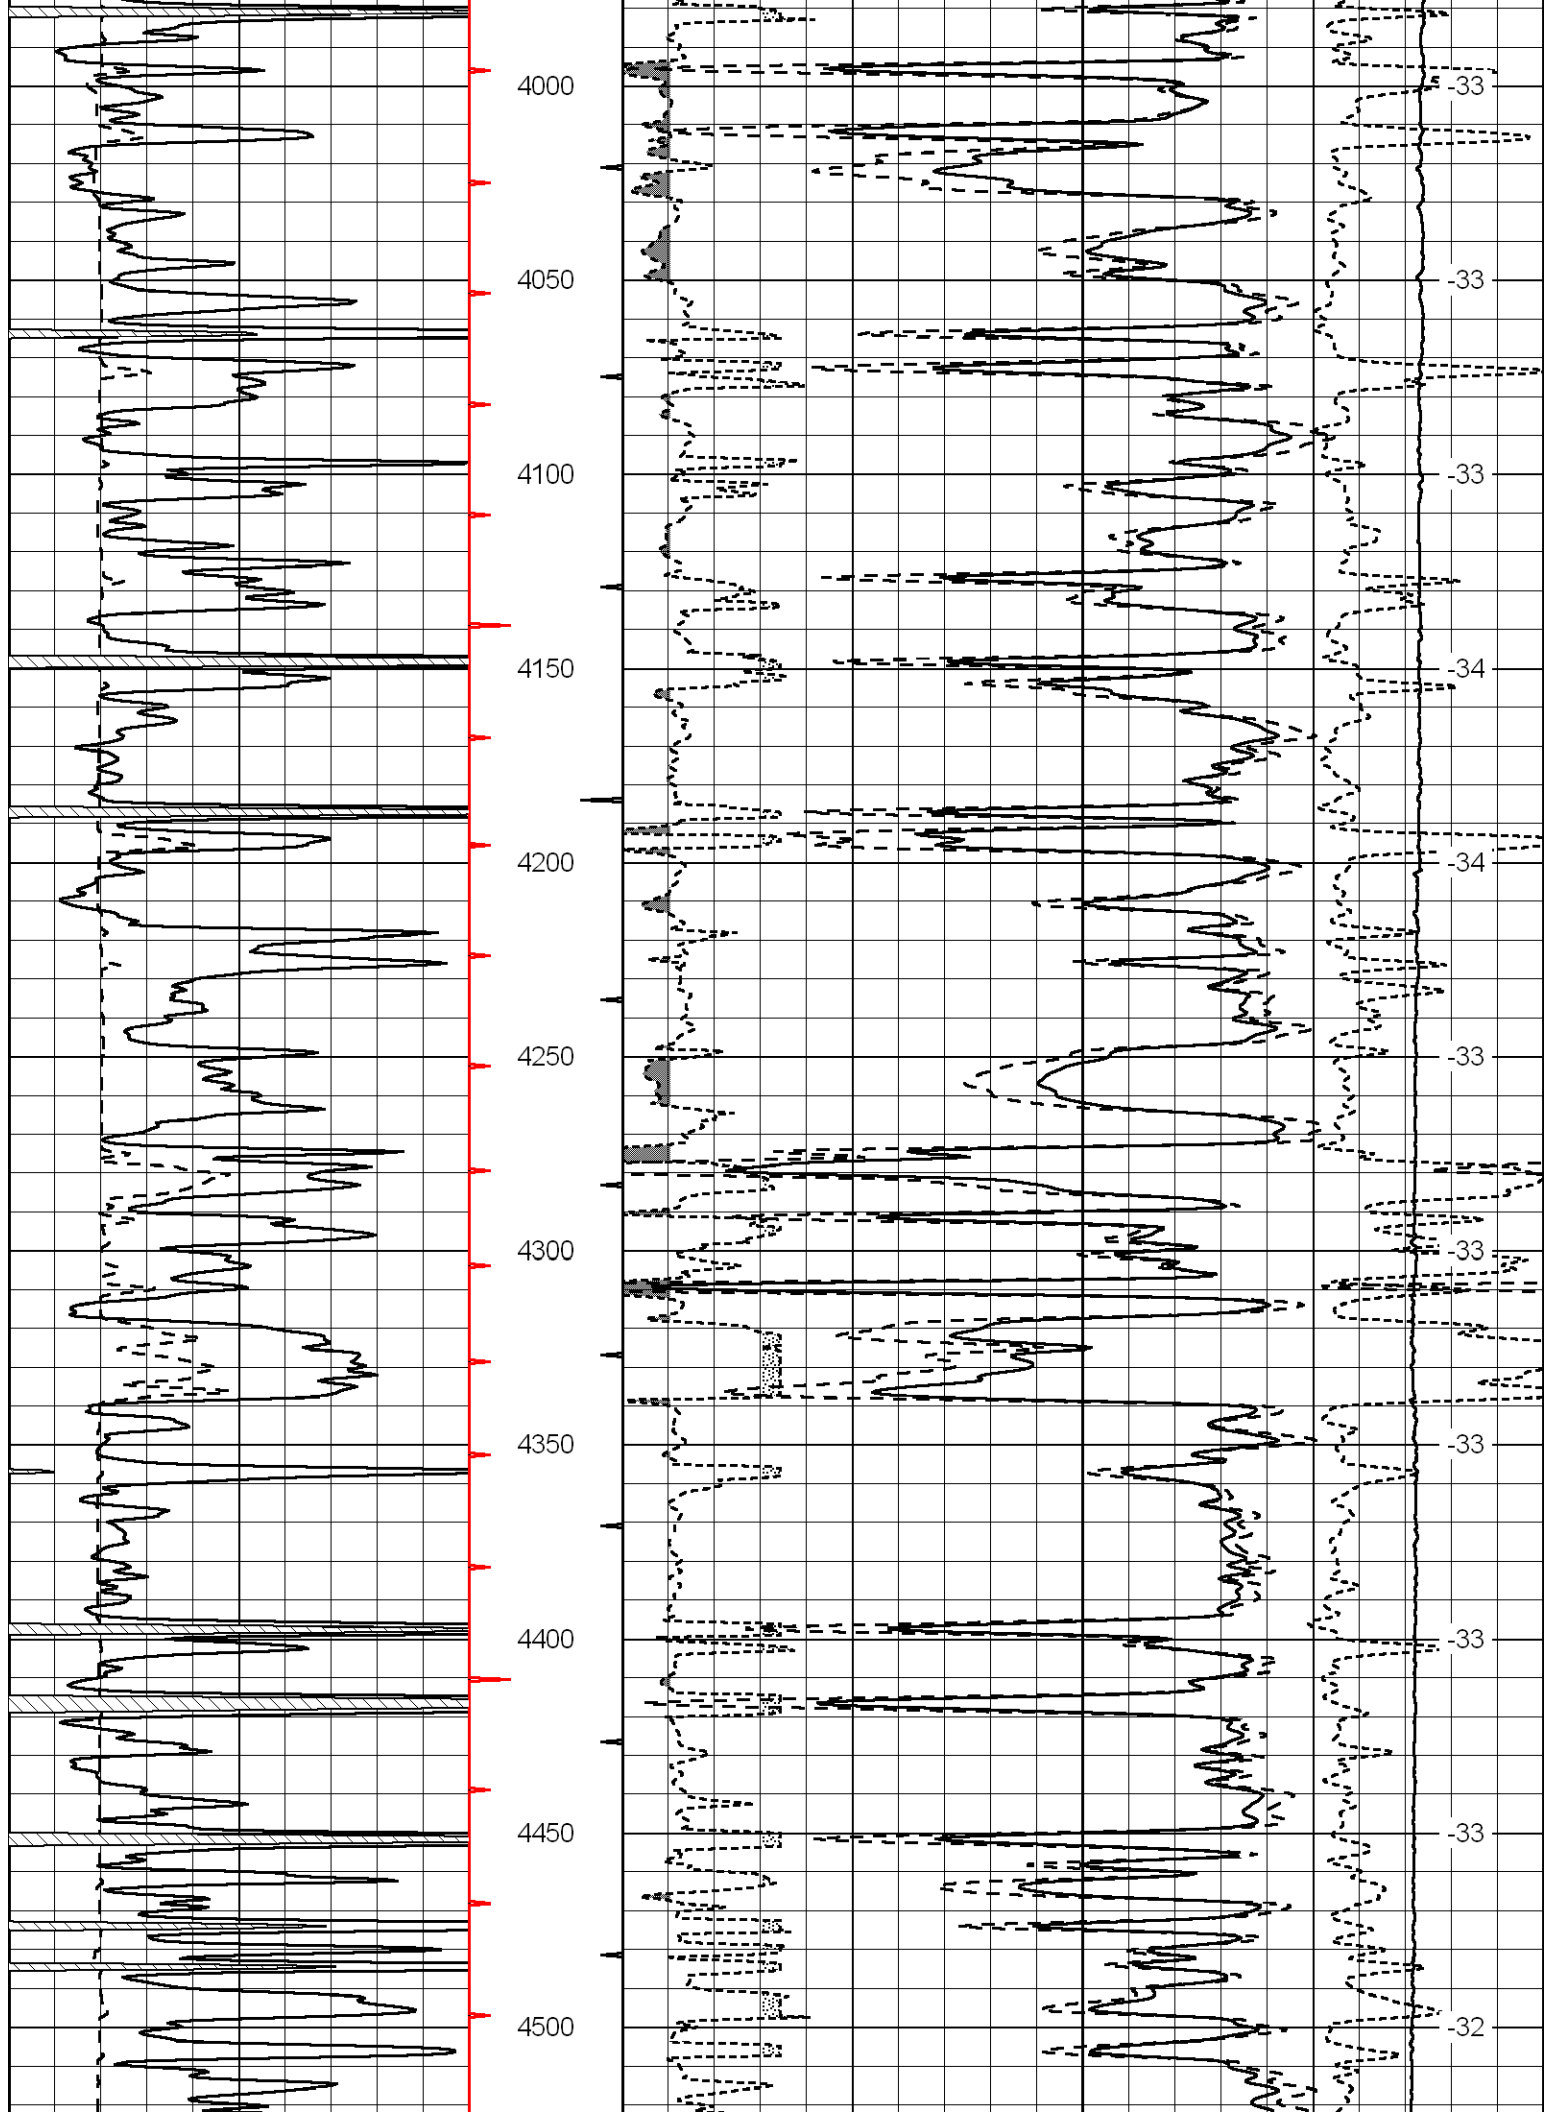


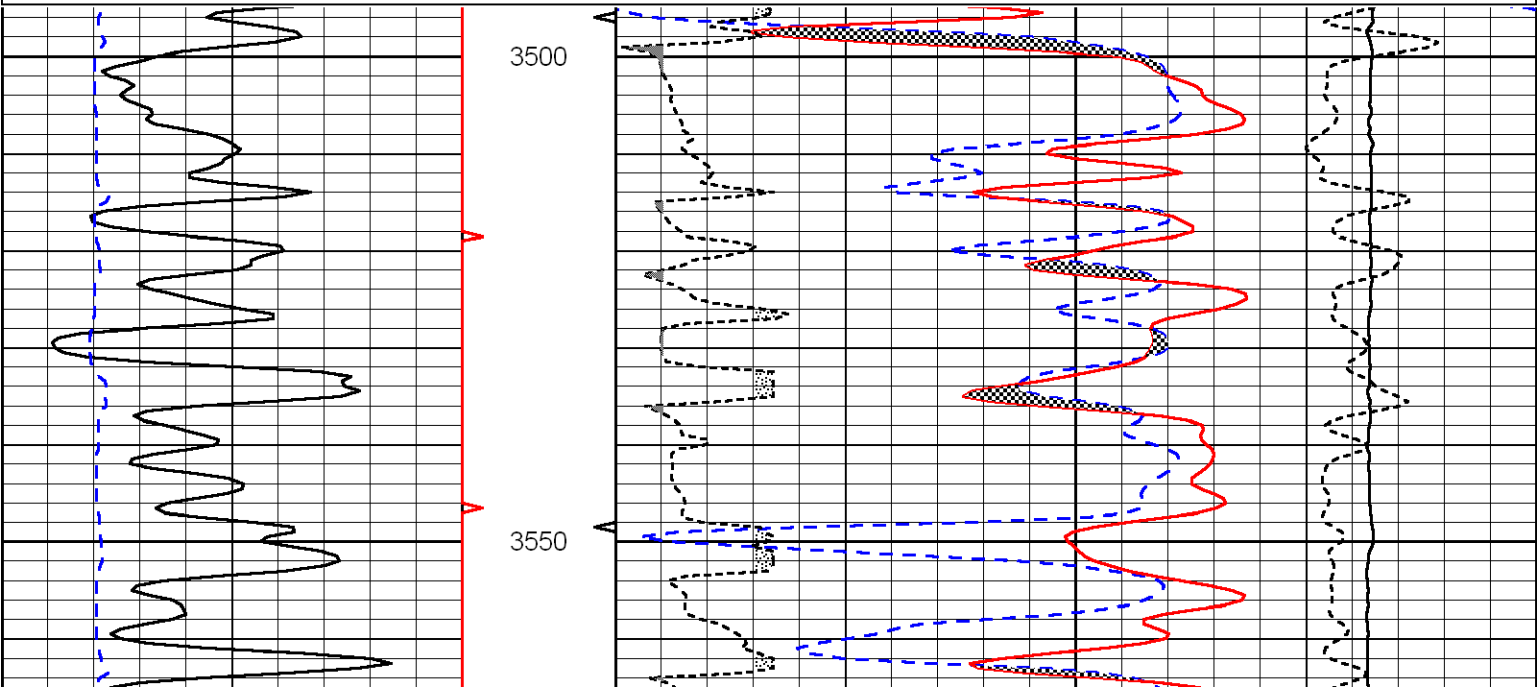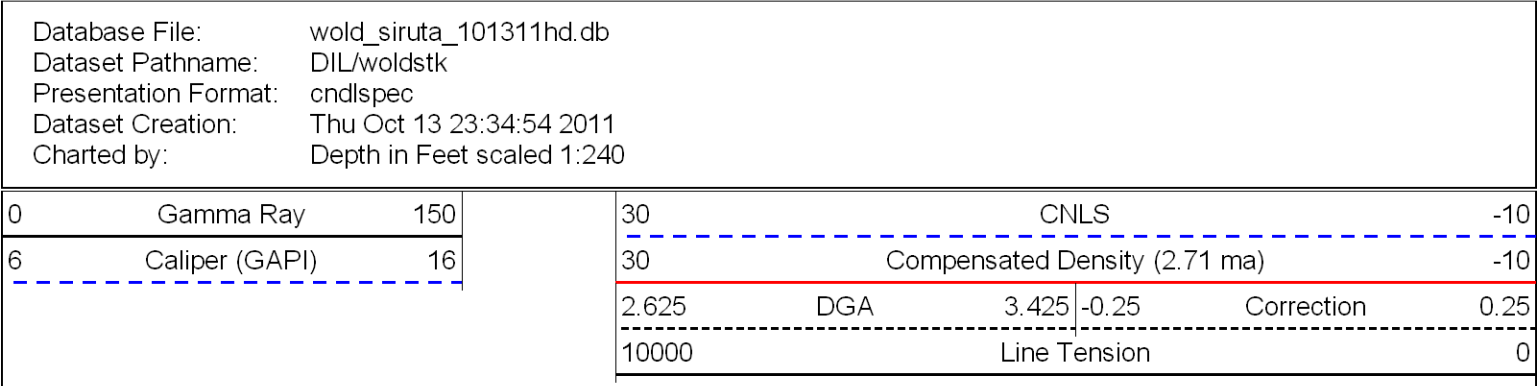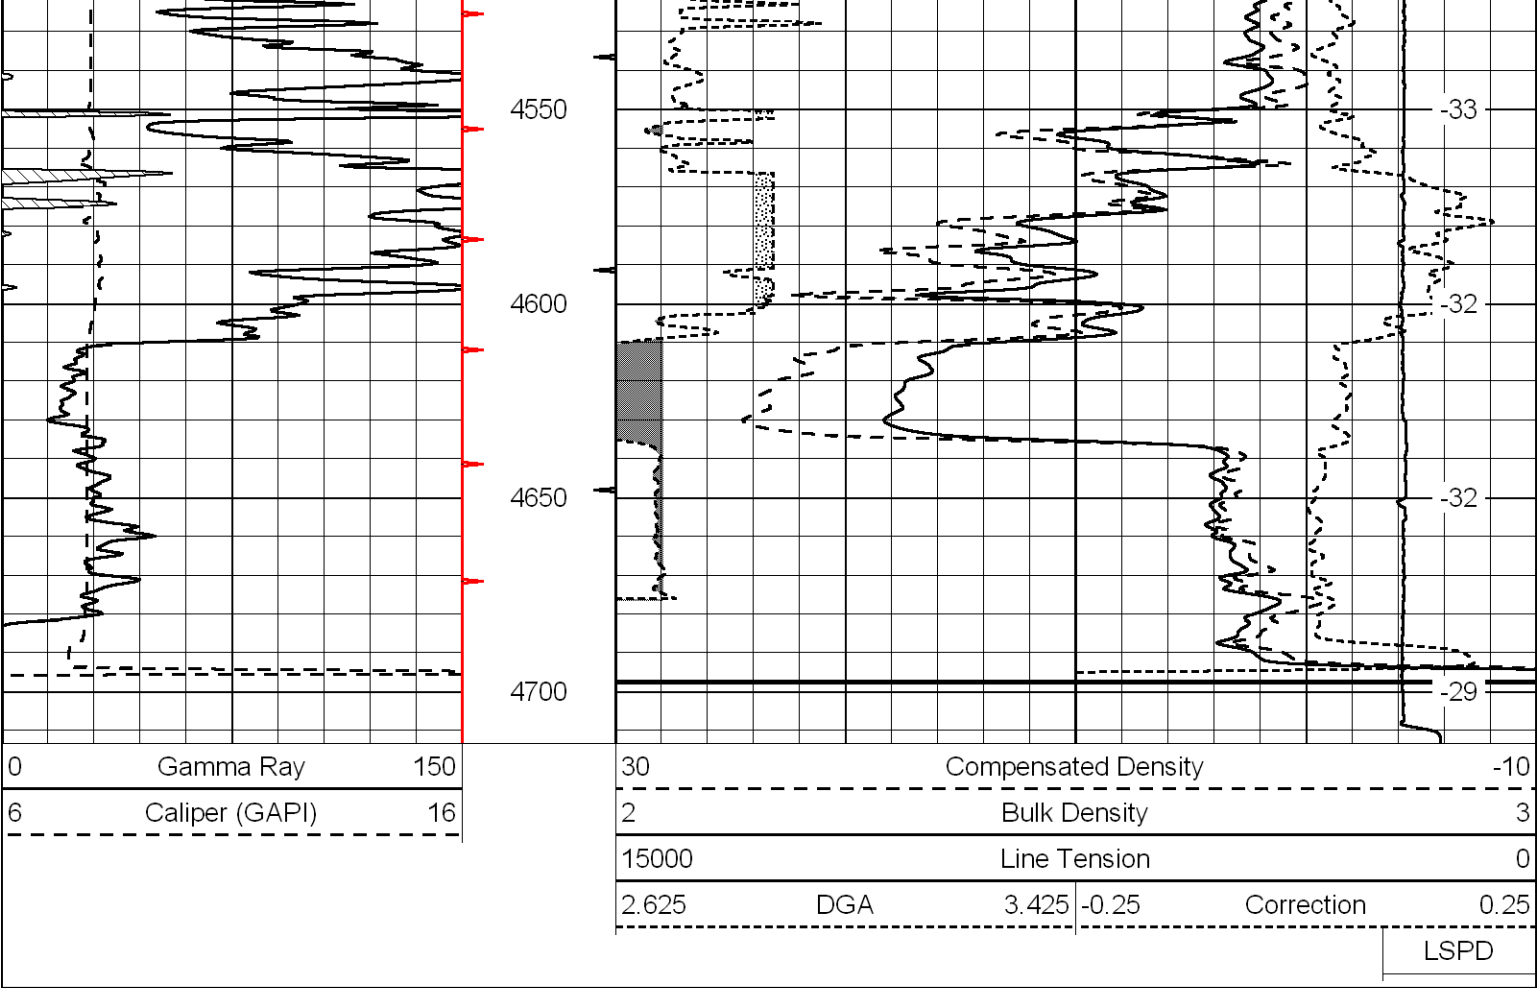


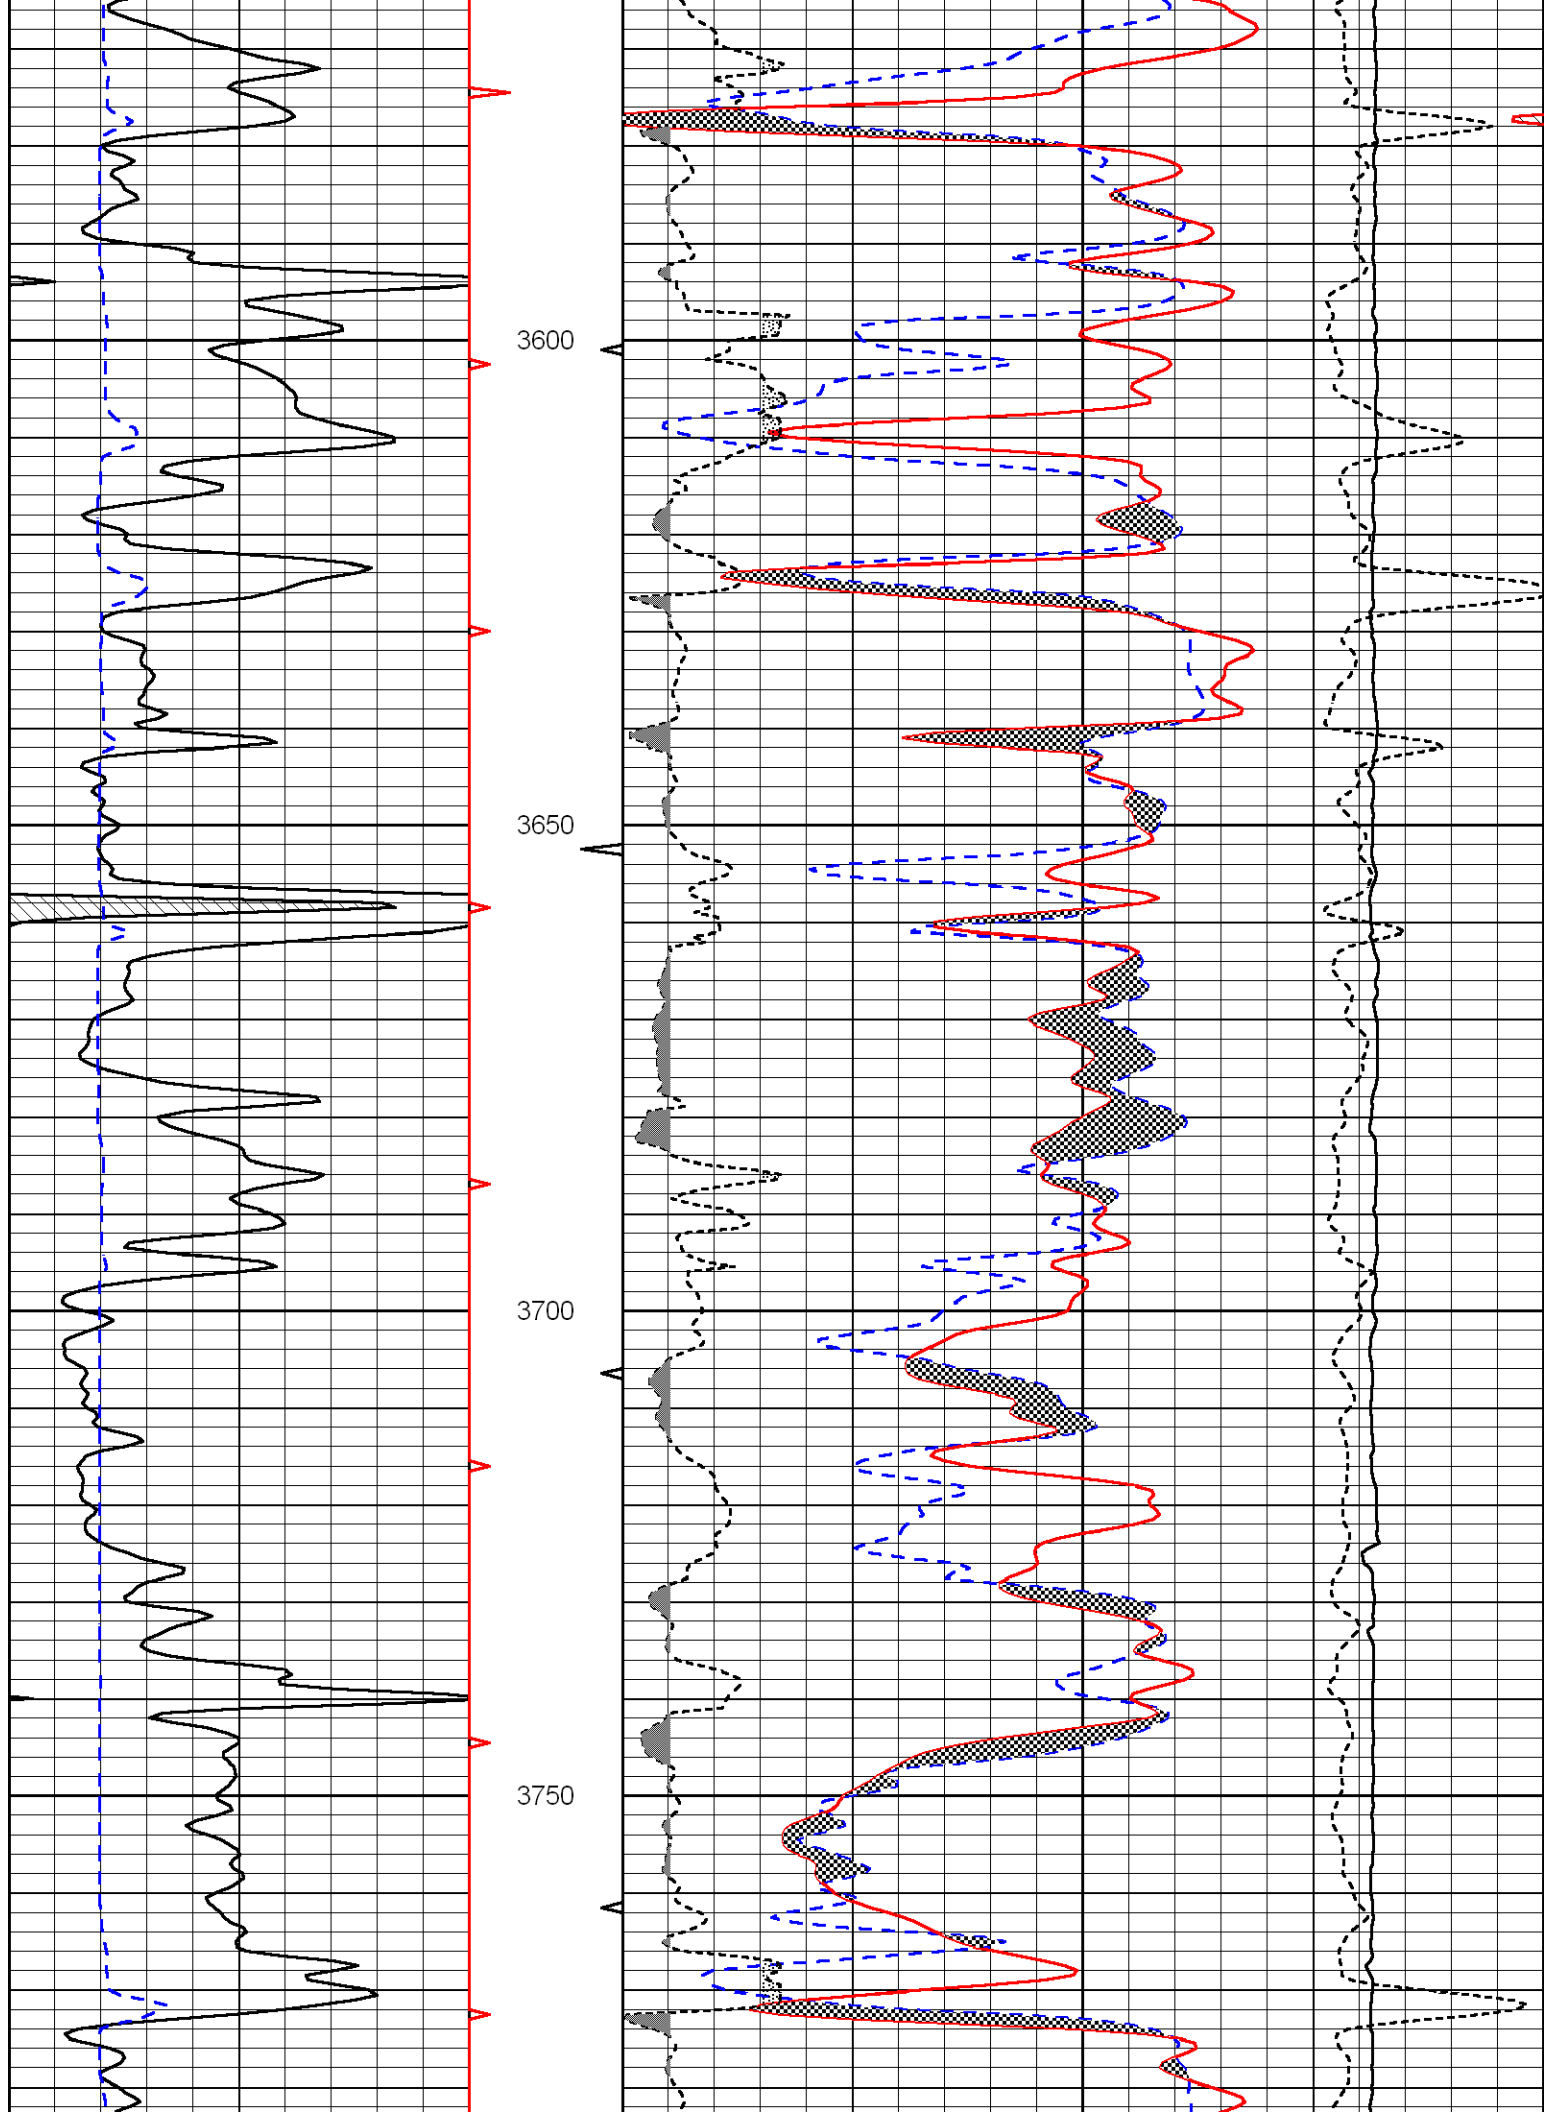


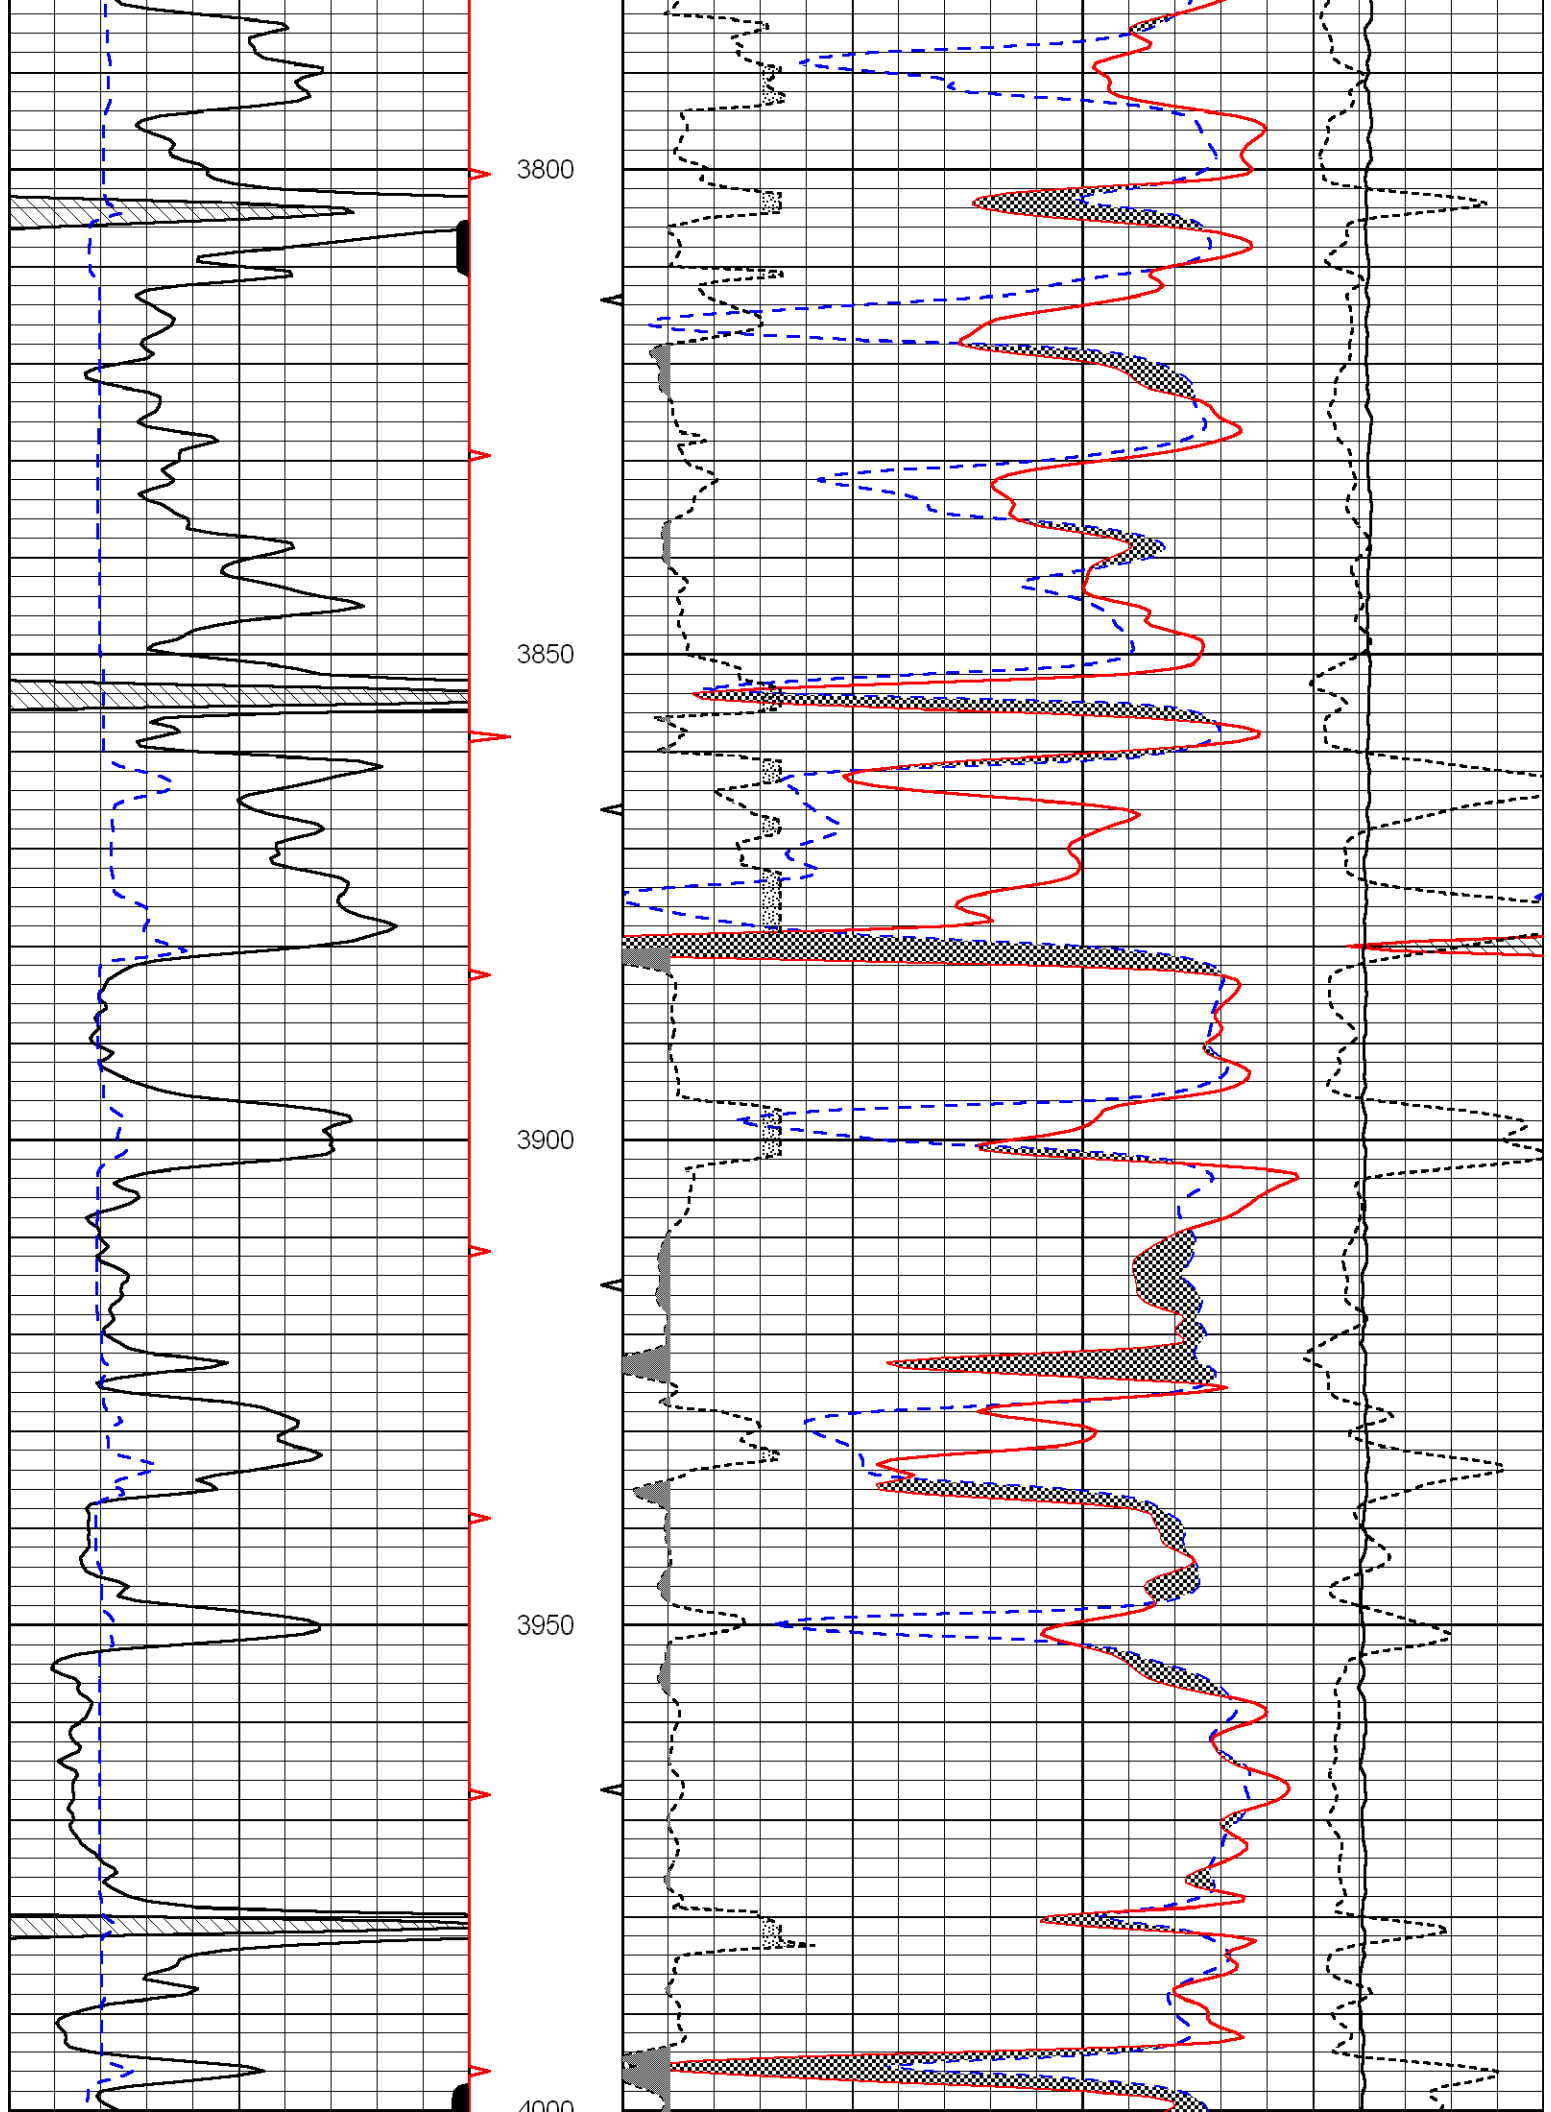

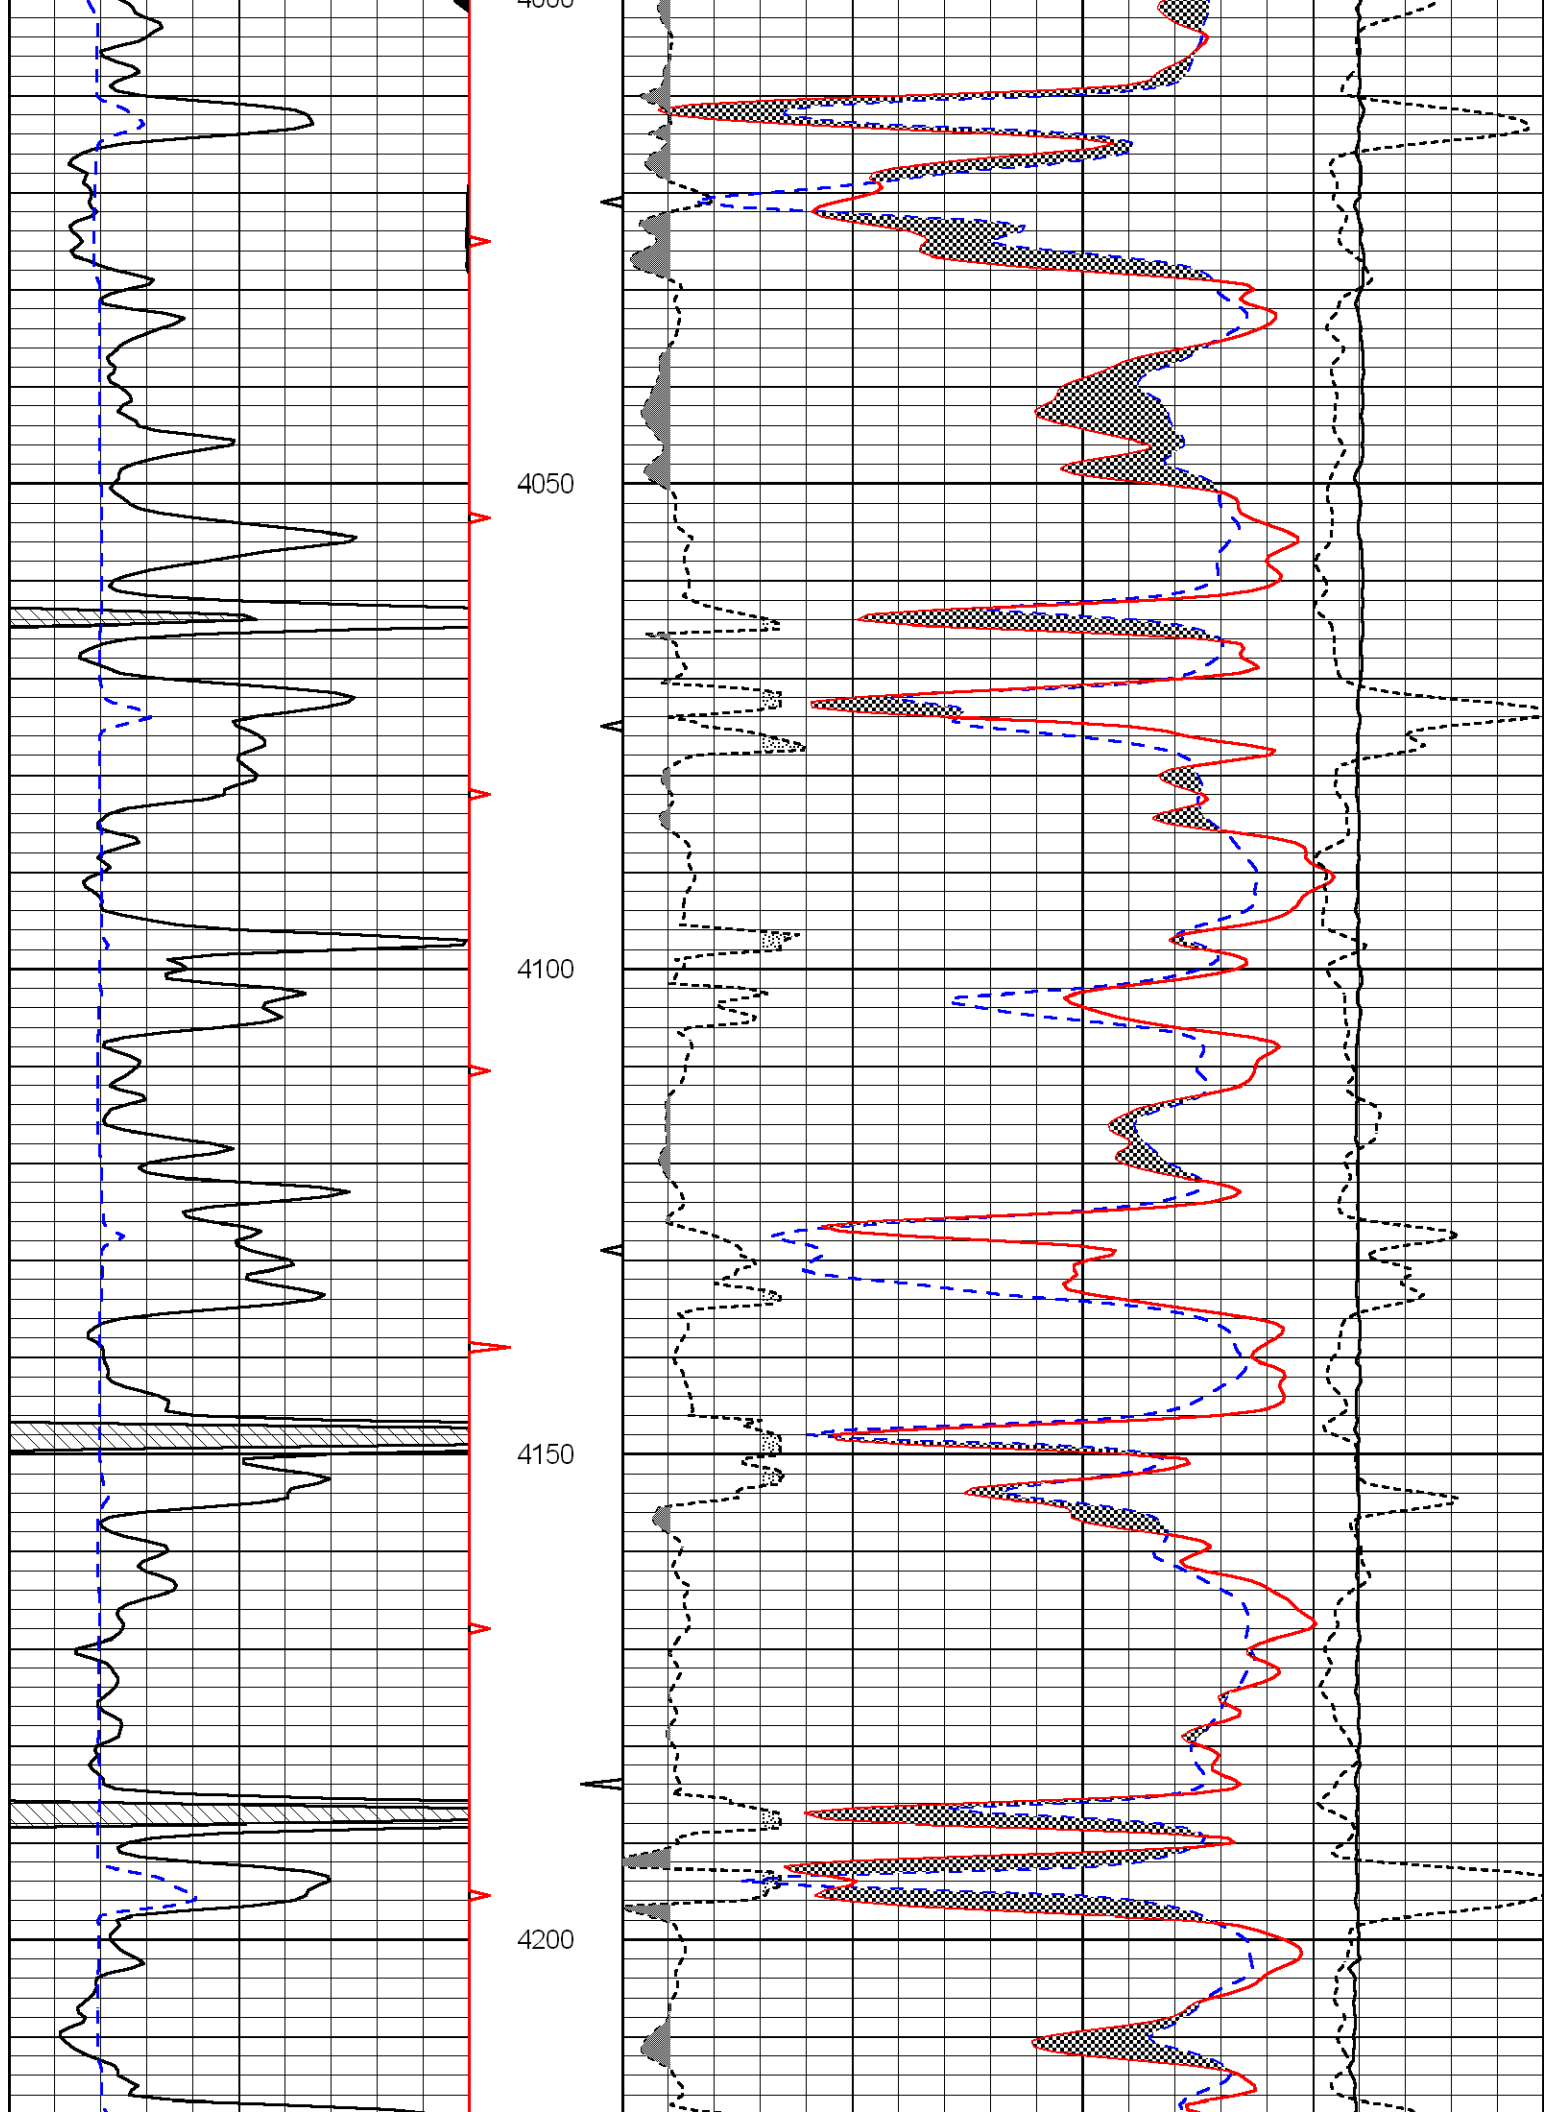

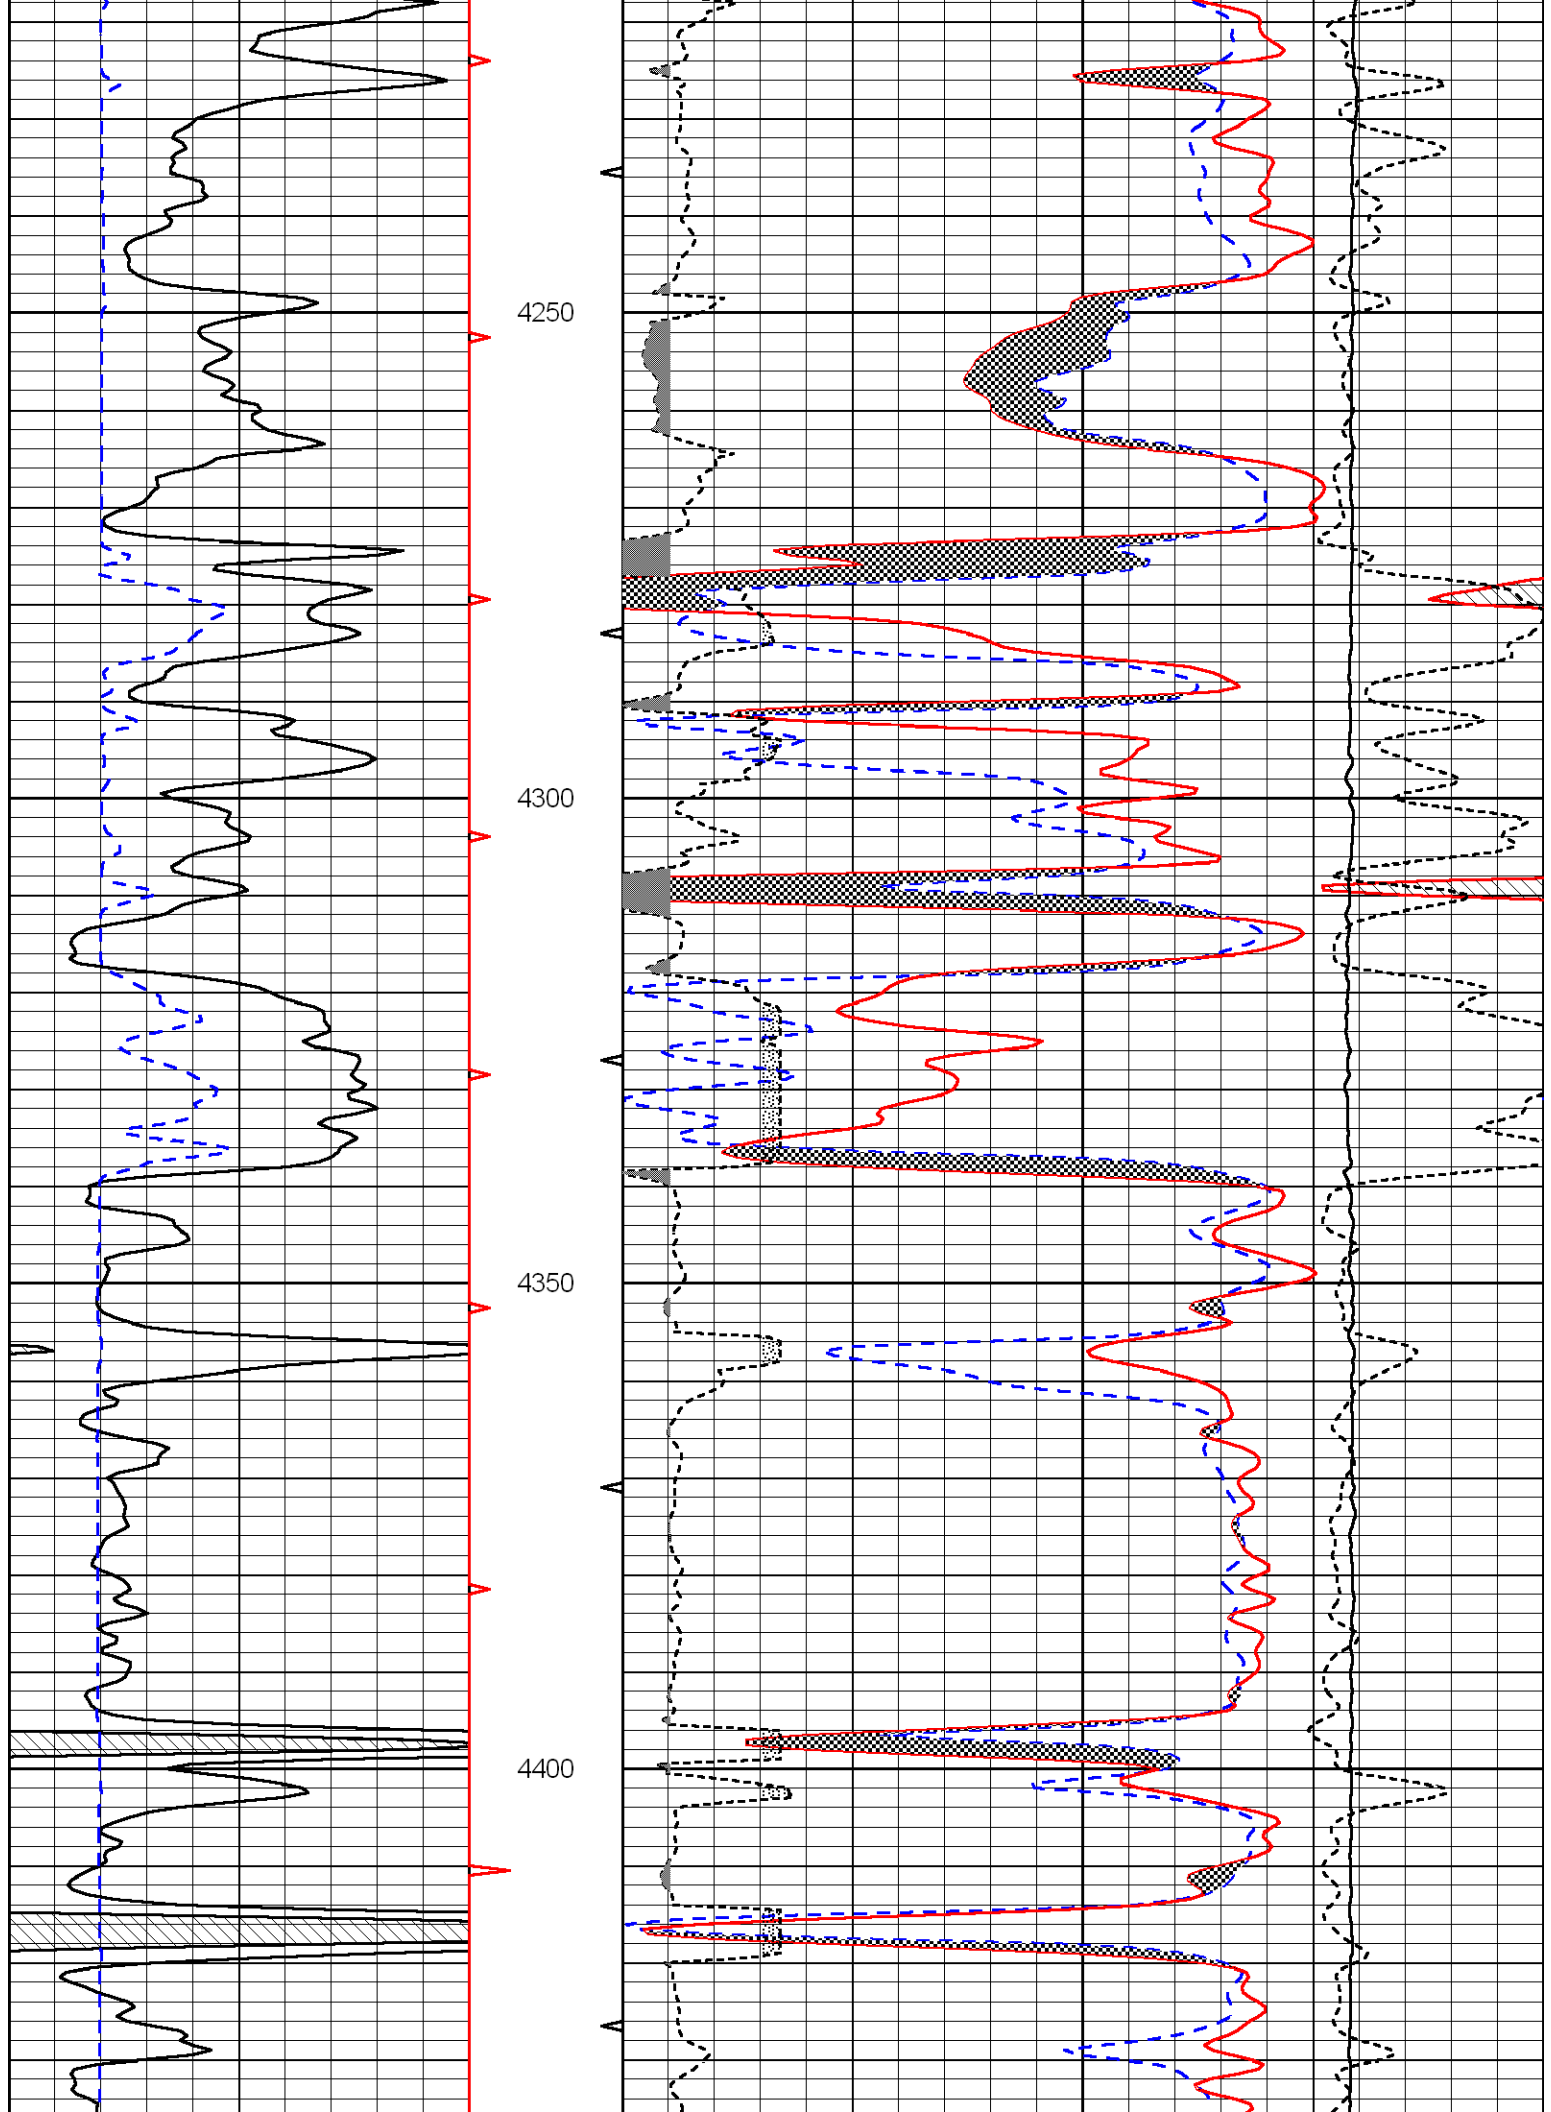


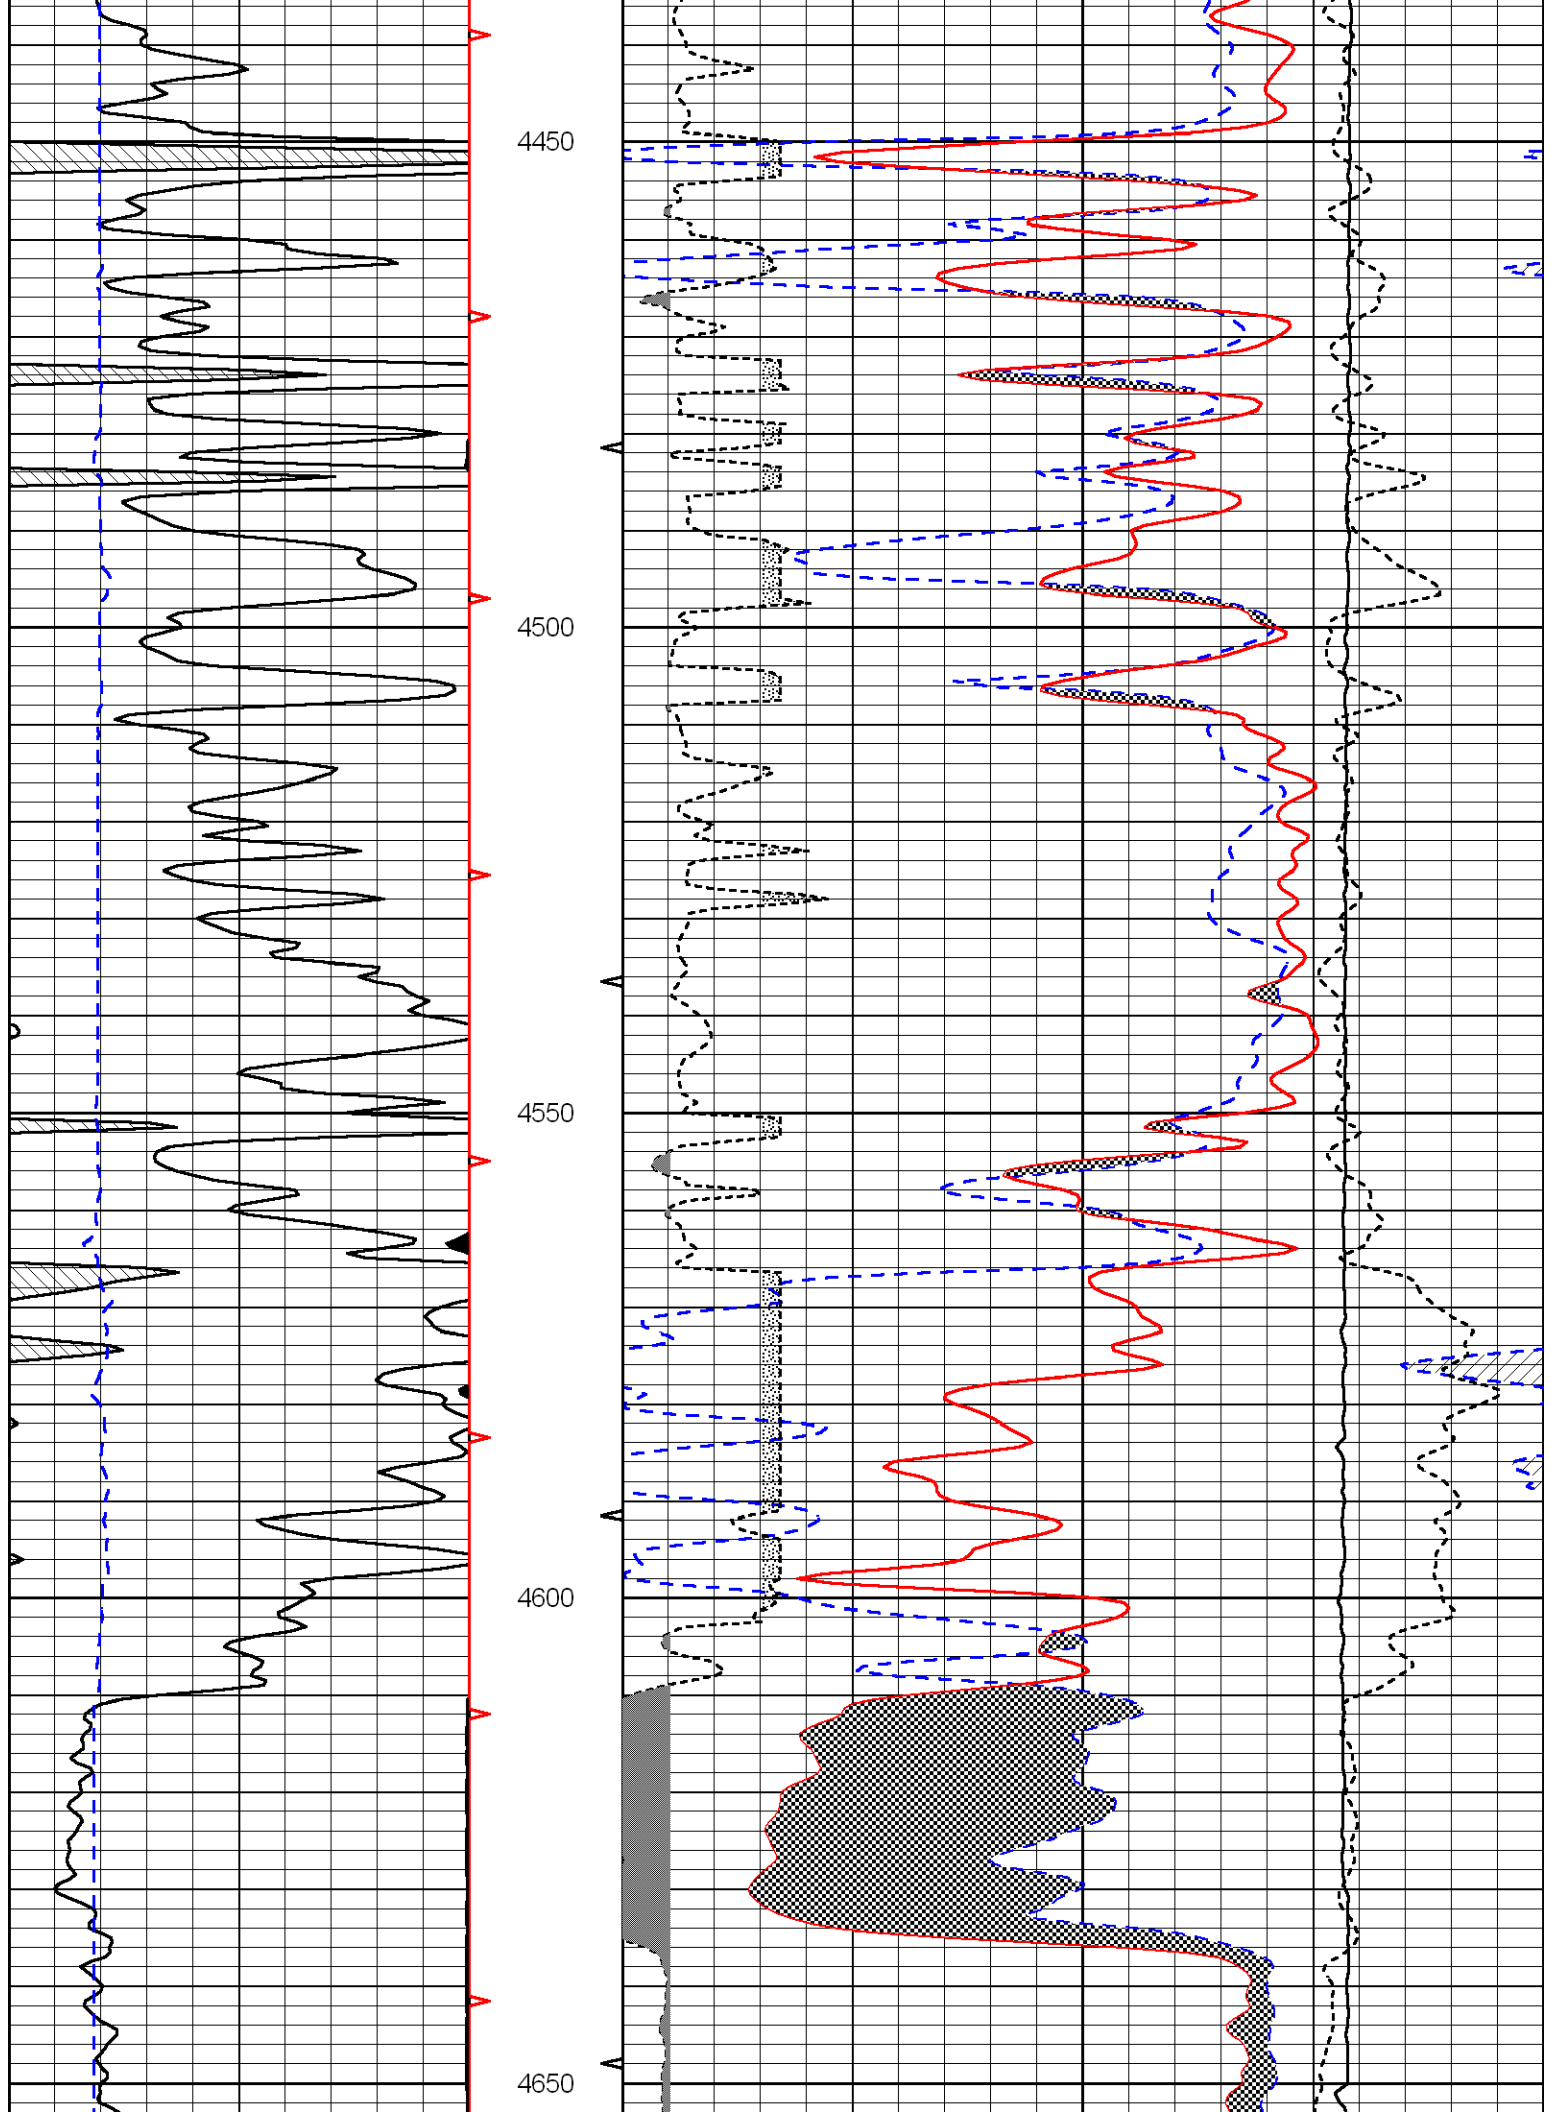

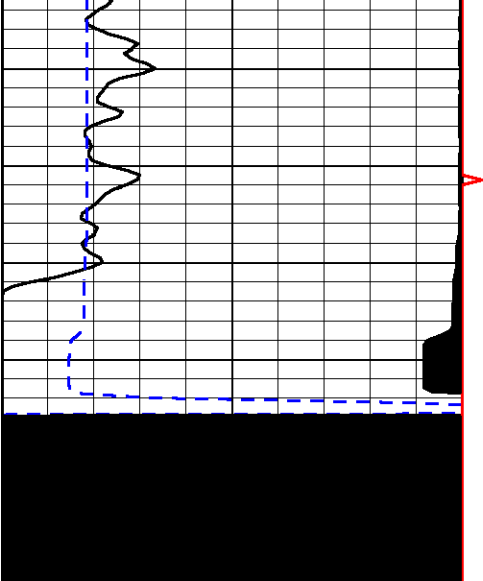

4700

0	Gamma Ray	150
6	Caliper (GAPI)	16

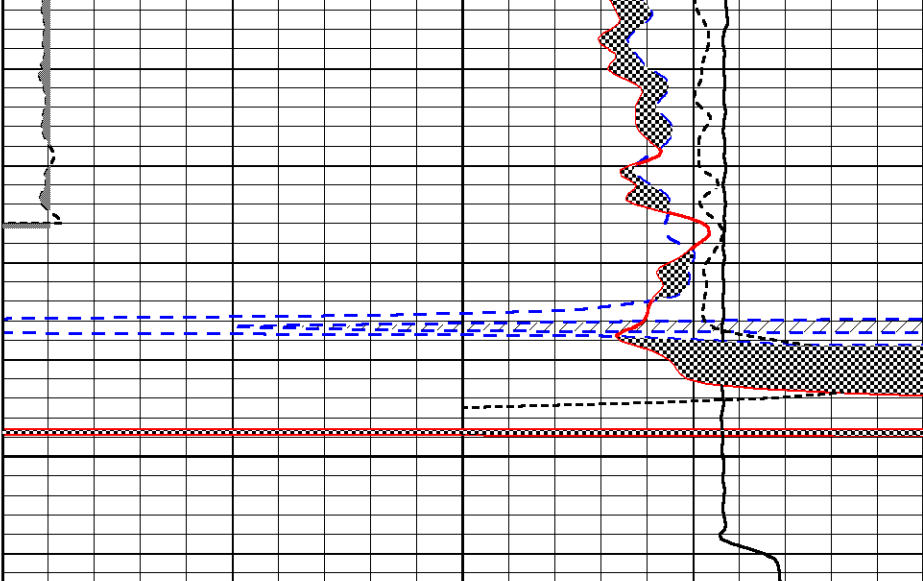

30	CNLS				-10
30	Compensated Density (2.71 ma)				-10
2.625	DGA	3.425	-0.25	Correction	0.25
10000	Line Tension				0