

Dual Compensated Porosity Log

(785) 625-3858

Company TDI, Inc.

Well
Miller No. 1

Field Hyacinth

County Ellis State Kansas

051-26,141-00-00

SW SW NE NE

Sec: 19 Twp: 12S Rge: 18W

Ground Level	Elevation 2188
Kelly Bushing	10 Ft. Above Perm. Datum

Elevation

K.B.L. 2198

71712

CINL / CDD

3069

ival

3000

Г

$\frac{0}{0}$

7

1911
447

三六

0	1/2	10910
47		110

Tom Dornis

From

To

222

3871

--	--

1000

1001

<<< Fold Here >>>


All interpretations are opinions based on inferences from electrical or other measurements and we cannot and do not guarantee the accuracy or correctness of any interpretation, and we shall not, except in the case of gross or willful negligence on our part, be liable or responsible for any loss, costs, damages, or expenses incurred or sustained by anyone resulting from any interpretation made by any of our officers, agents or employees. These interpretations are also subject to our general terms and conditions set out in our current Price Schedule.


Comments

Thank you for using Log-Tech, Inc.
(785) 625-3858

Hays, N to Buckeye Rd,
2 1/4 W, S Into

Database File: c:\warrior\data\tdi_miller no.1\tdihd.db
Dataset Pathname: dil\tdistk
Presentation Format: cndlspec
Dataset Creation: Sun Jul 17 10:06:59 2011
Charted by: Depth in Feet scaled 1:600

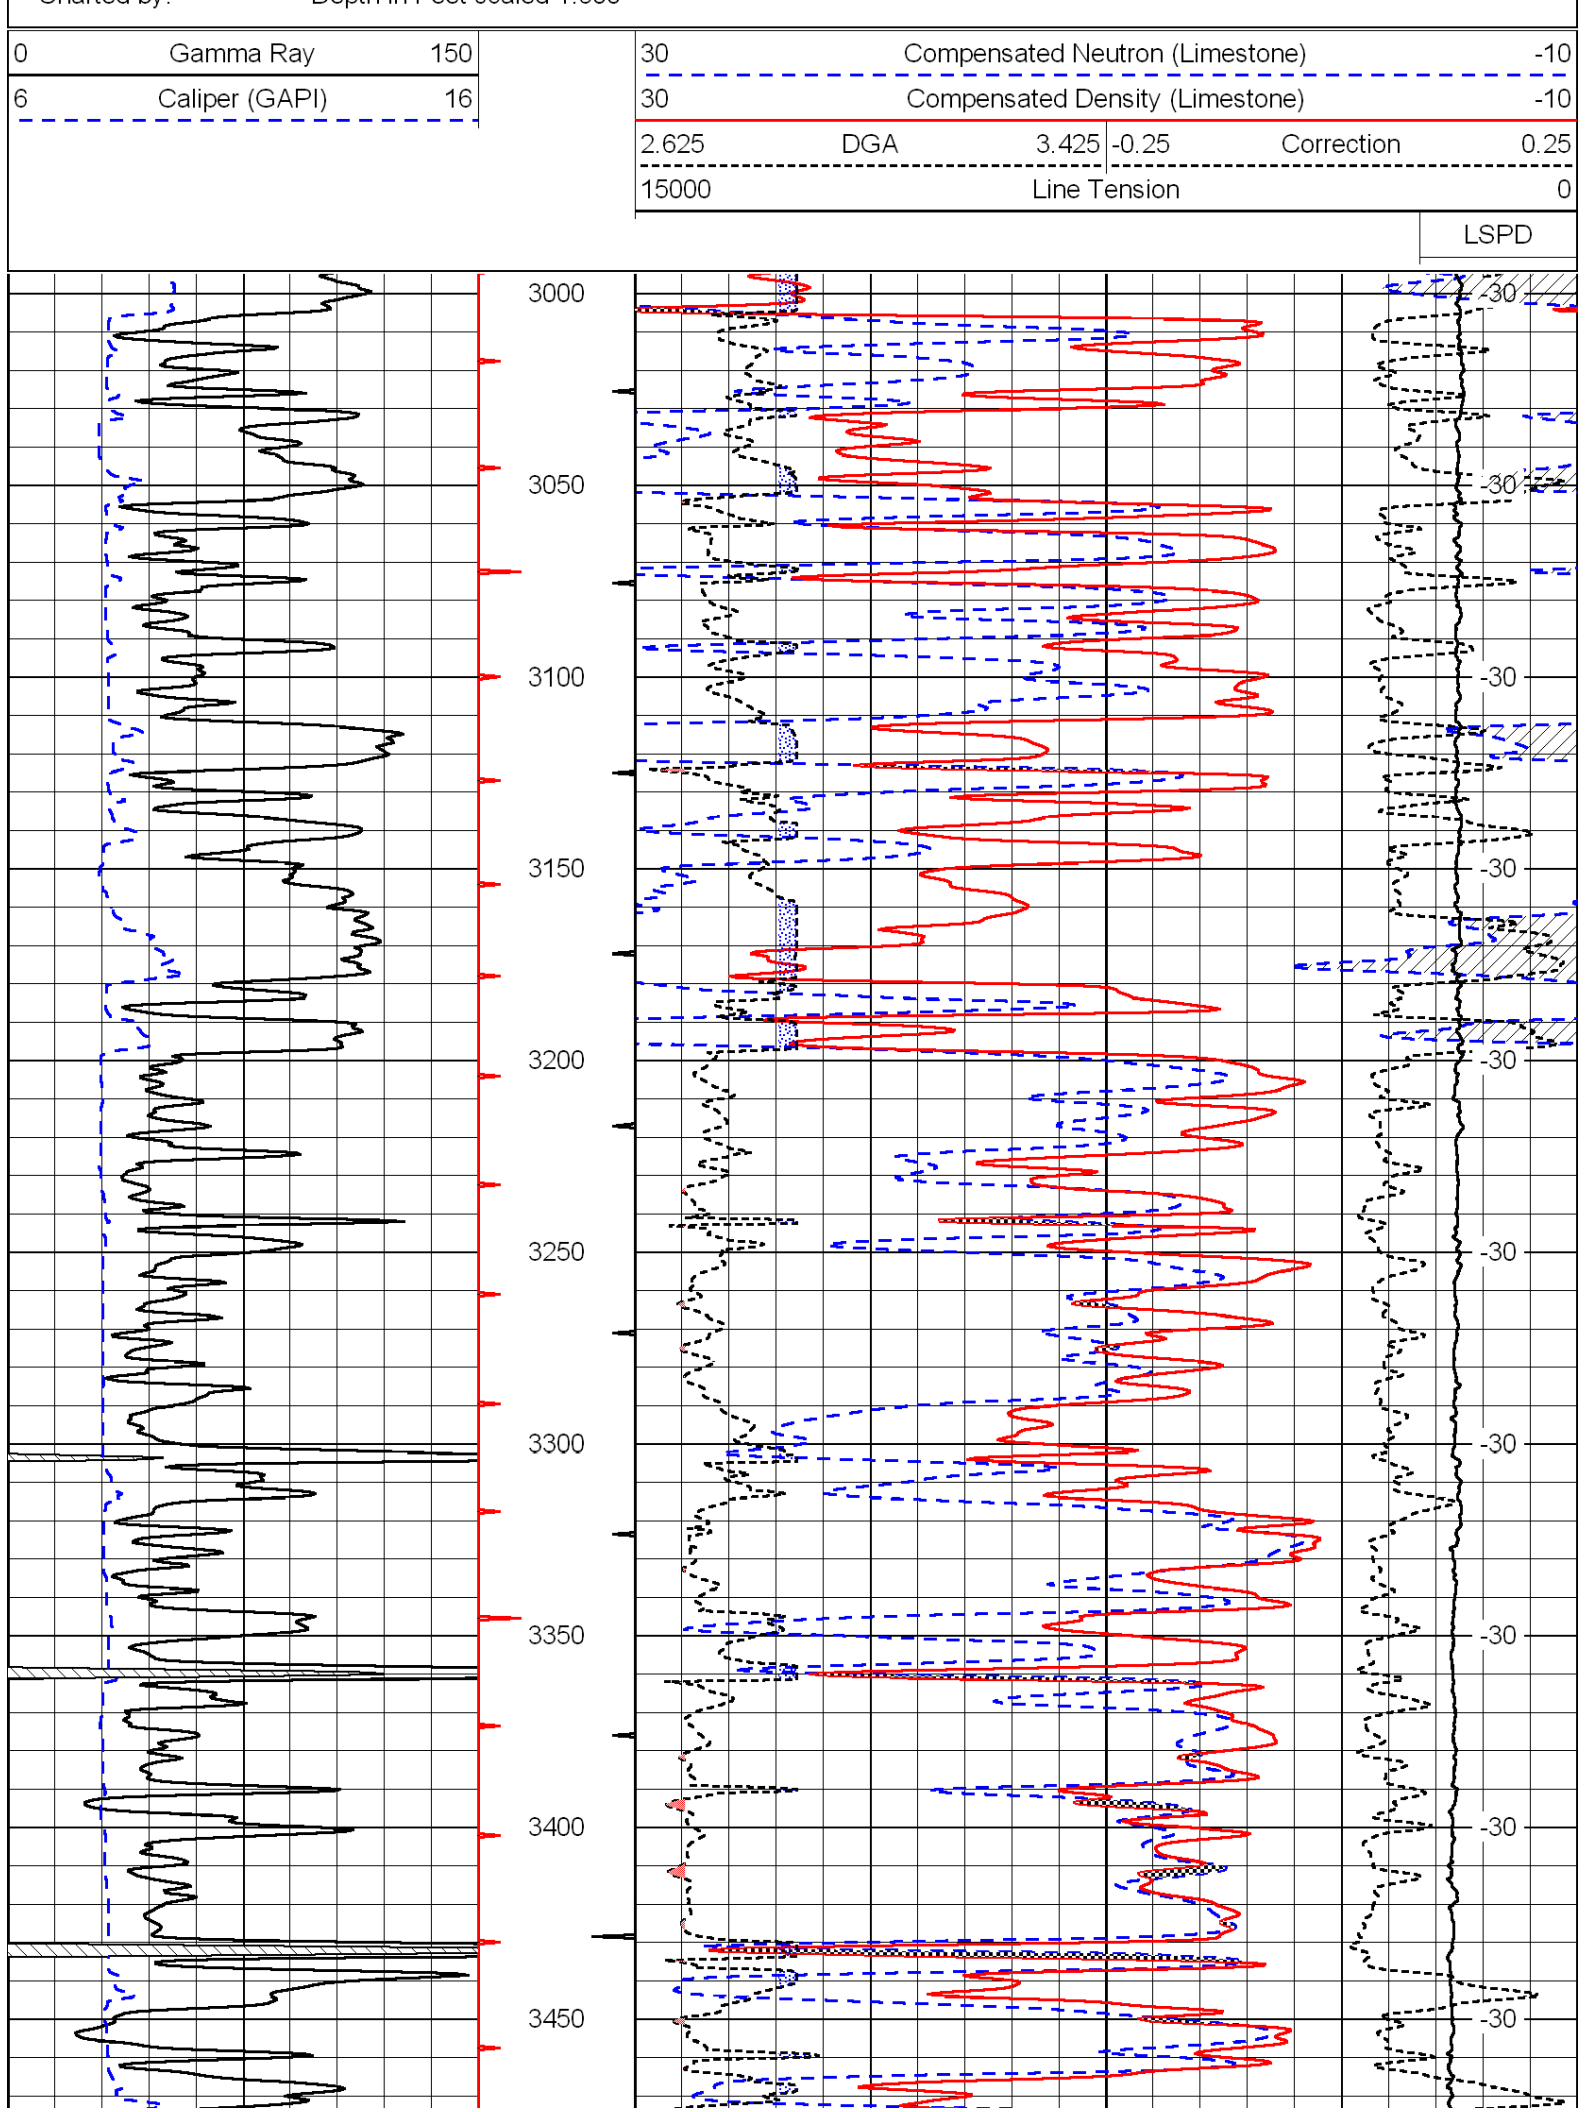

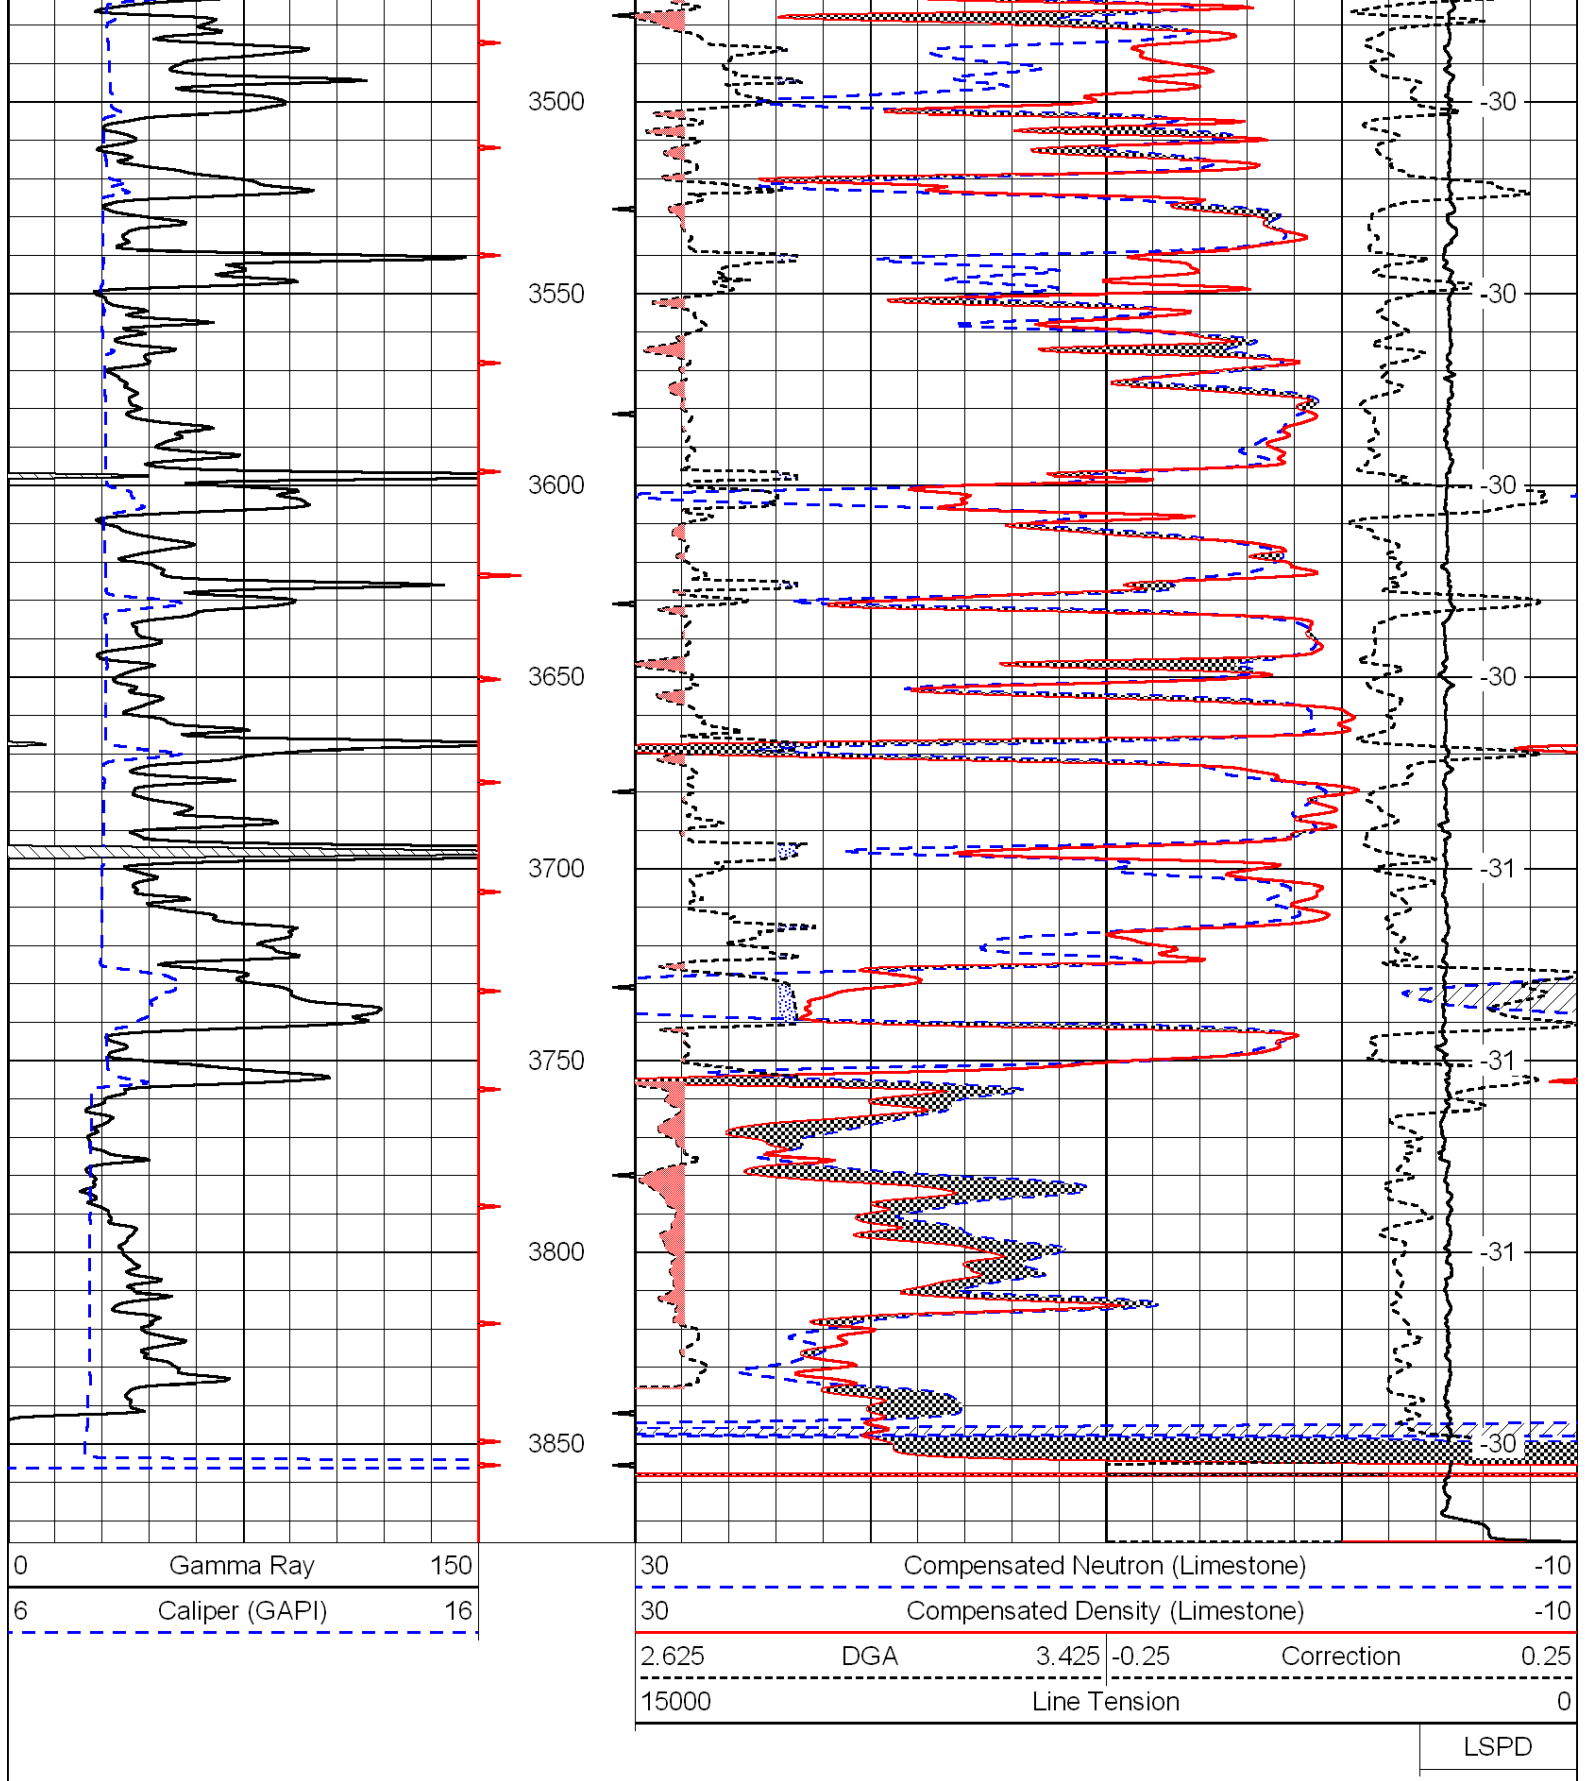

Database File: c:\warrior\data\tdi_miller no.1\tdihd.db
Dataset Pathname: dil\tdistk
Presentation Format: cndlspec
Dataset Creation: Sun Jul 17 10:06:59 2011
Charted by: Depth in Feet scaled 1:240



2.625	DGA	3.425	-0.25	Correction	0.25
15000	Line Tension				0

LSPD

