



Microresistivity Log

DIGITAL LOG (785) 625-3858

API No.

15-051-25,885-00-00

Company Taurus Oil Company

Well Koron-Giebler No. 1

Field Pleasant

County Ellis State Kansas

Location

NE NE SE
2120' FSL & 510' FEL

Sec: 27 Twp: 13S Rge: 20W

Permanent Datum Ground Level Elevation 2190
Log Measured From Kelly Bushing 8 Ft. Above Perm. Datum
Drilling Measured From Kelly Bushing

Other Services
CNL / CDL
DIL

Elevation
K.B. 2198
D.F.
G.L. 2190

Date 07/30/2009

Run Number Two

Depth Driller 3920

Depth Logger 3922

Bottom Logged Interval 3921

Top Log Interval 3150

Casing Driller 8.625 @ 220

Casing Logger 218

Bit Size 7.875

Type Fluid in Hole Chemical

Salinity, ppm CL 2.000

Density / Viscosity 9.2 50

pH / Fluid Loss 10.5 8.8

Source of Sample Flowline

Rm @ Meas. Temp .8 @ 75

Rmf @ Meas. Temp .60 @ 75

Rmc @ Meas. Temp 1.08 @ 75

Source of Rmf / Rmc Charts

Rm @ BHT .51 @ 117

Operating Rig Time 3 Hours

Max Rec. Temp. F 117

Equipment Number 17

Location Hays

Recorded By Mike Garrison

Witnessed By Marc Downing

<<< Fold Here >>>

All interpretations are opinions based on inferences from electrical or other measurements and we cannot and do not guarantee the accuracy or correctness of any interpretation, and we shall not, except in the case of gross or willful negligence on our part, be liable or responsible for any loss, costs, damages, or expenses incurred or sustained by anyone resulting from any interpretation made by any of our officers, agents or employees. These interpretations are also subject to our general terms and conditions set out in our current Price Schedule.


Comments

Thank you for using Log-Tech, Inc.
(785) 625-3858


Ellis, East to 140th, 2 1/2 South, West Into

Database File: taurushd.db
Dataset Pathname: dil/taurstck
Presentation Format: micro
Dataset Creation: Thu Jul 30 23:35:45 2009
Charted by: Depth in Feet scaled 1:240

0	Gamma Ray	150
6	Micro Log Caliper (GAPI)	16
2.875	mcal (GAPI)	7.875
-200	SP	0

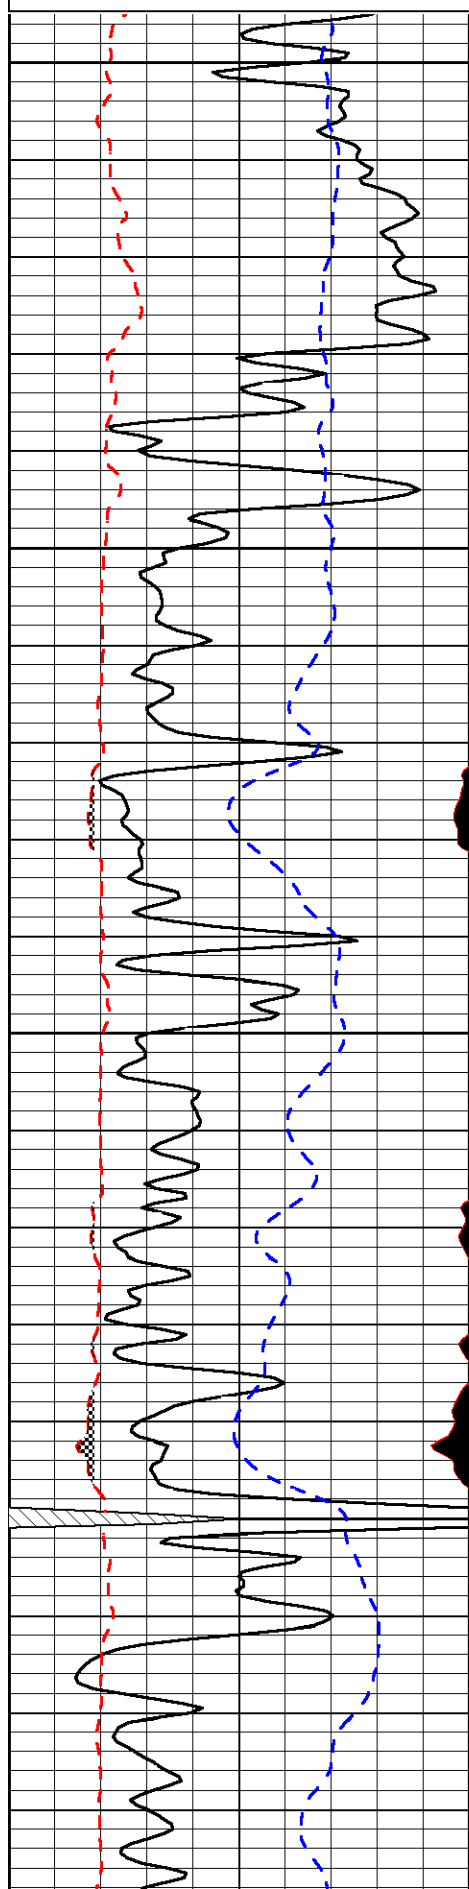

0	Micro Inverse 1 X 1	40
0	Micro Normal 2"	40
10000	Line Weight	0

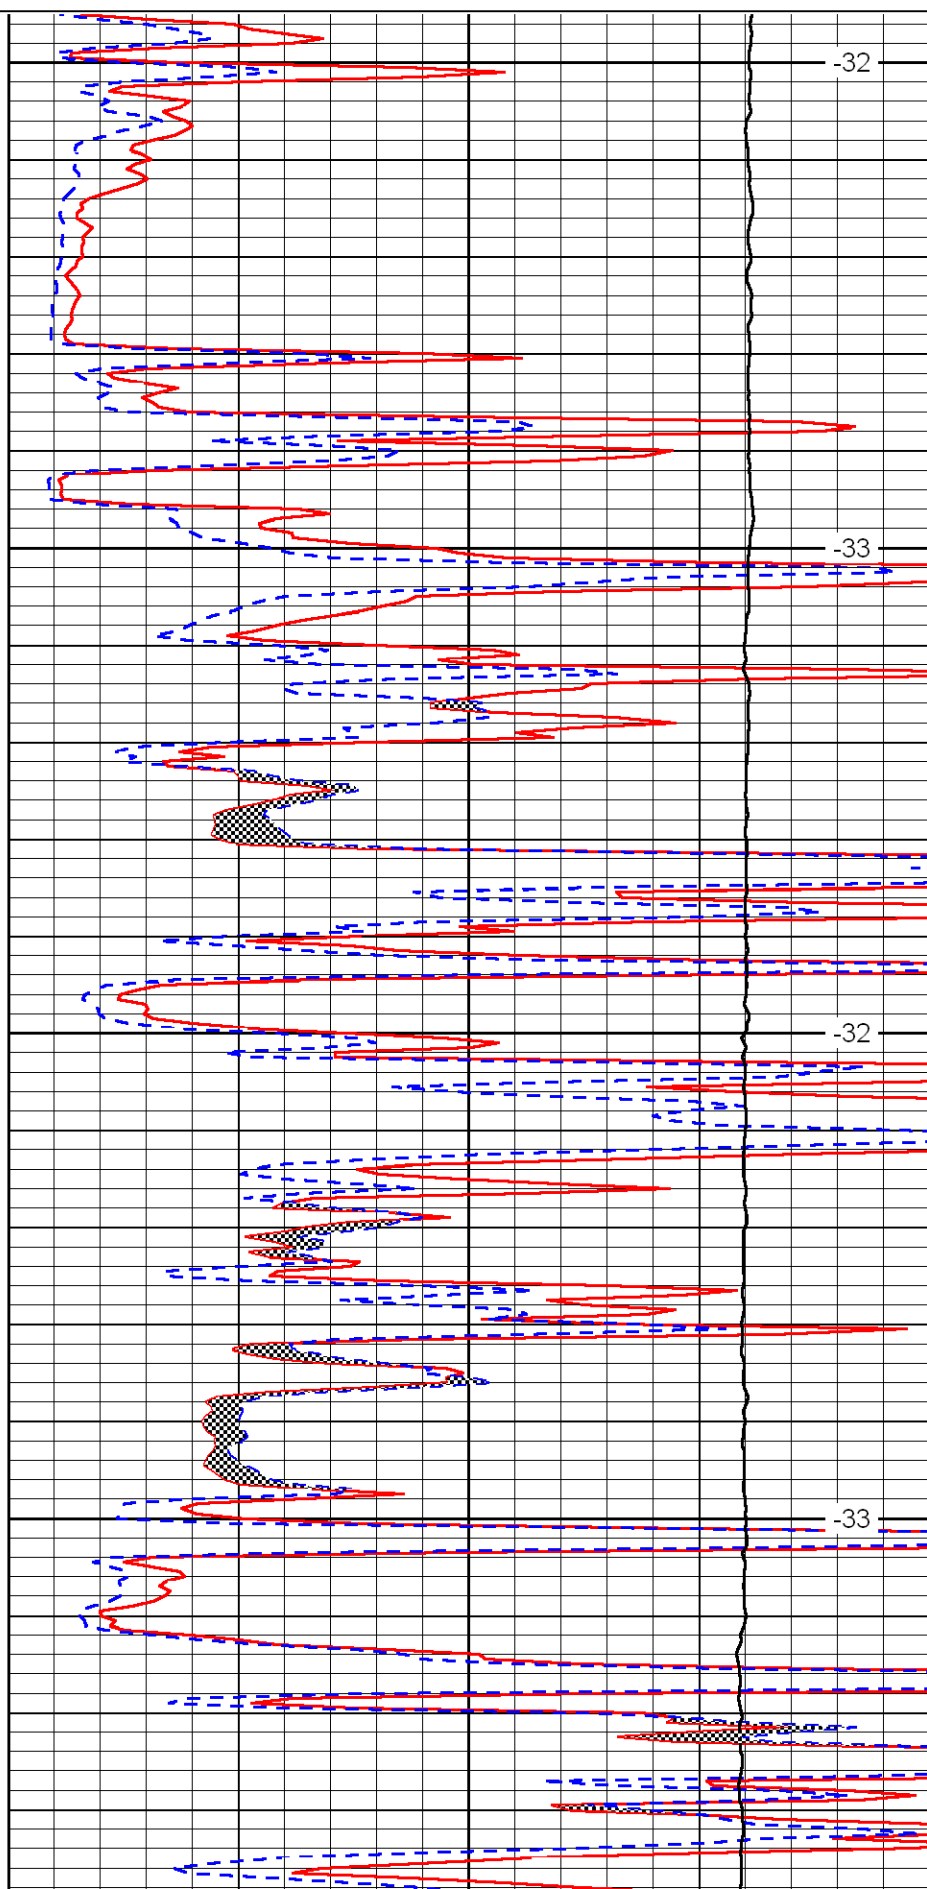

3150

3200

3250

3300


-32

-33

-32

-33

LSPD

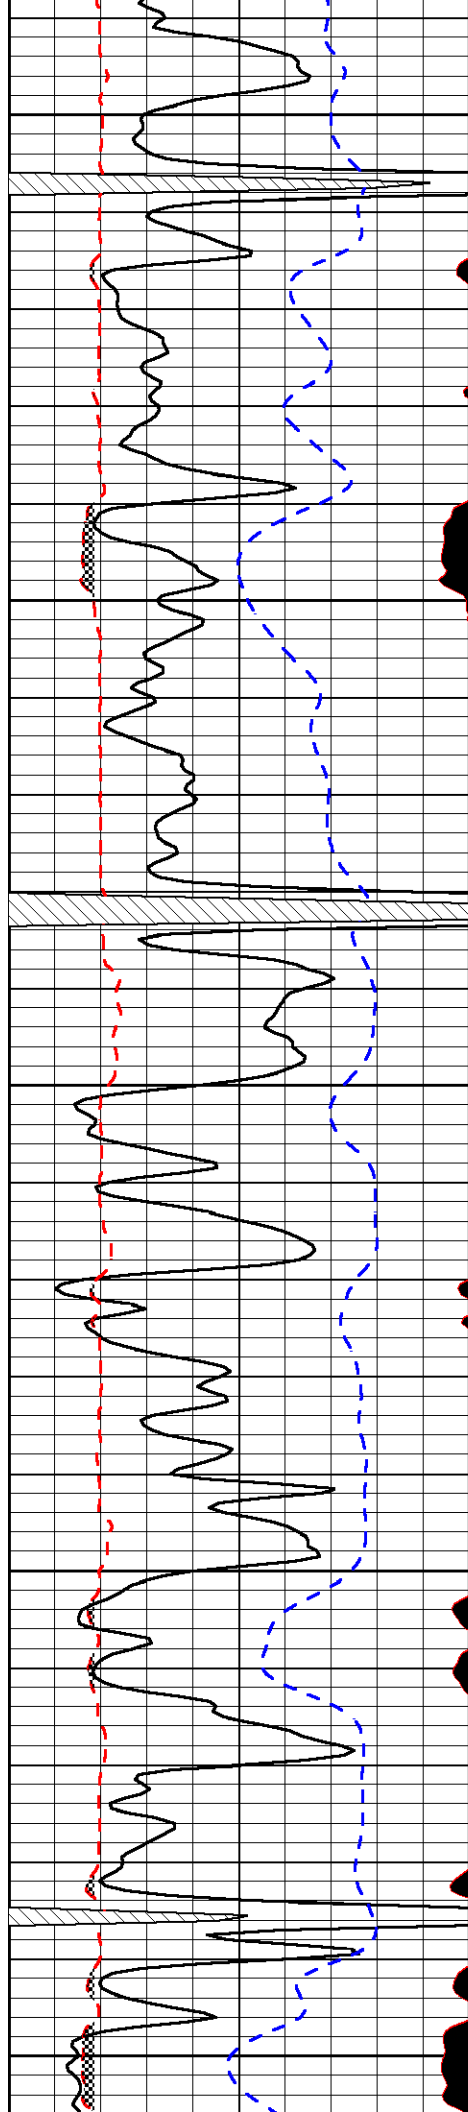


3350

3400

3450

3500

3550

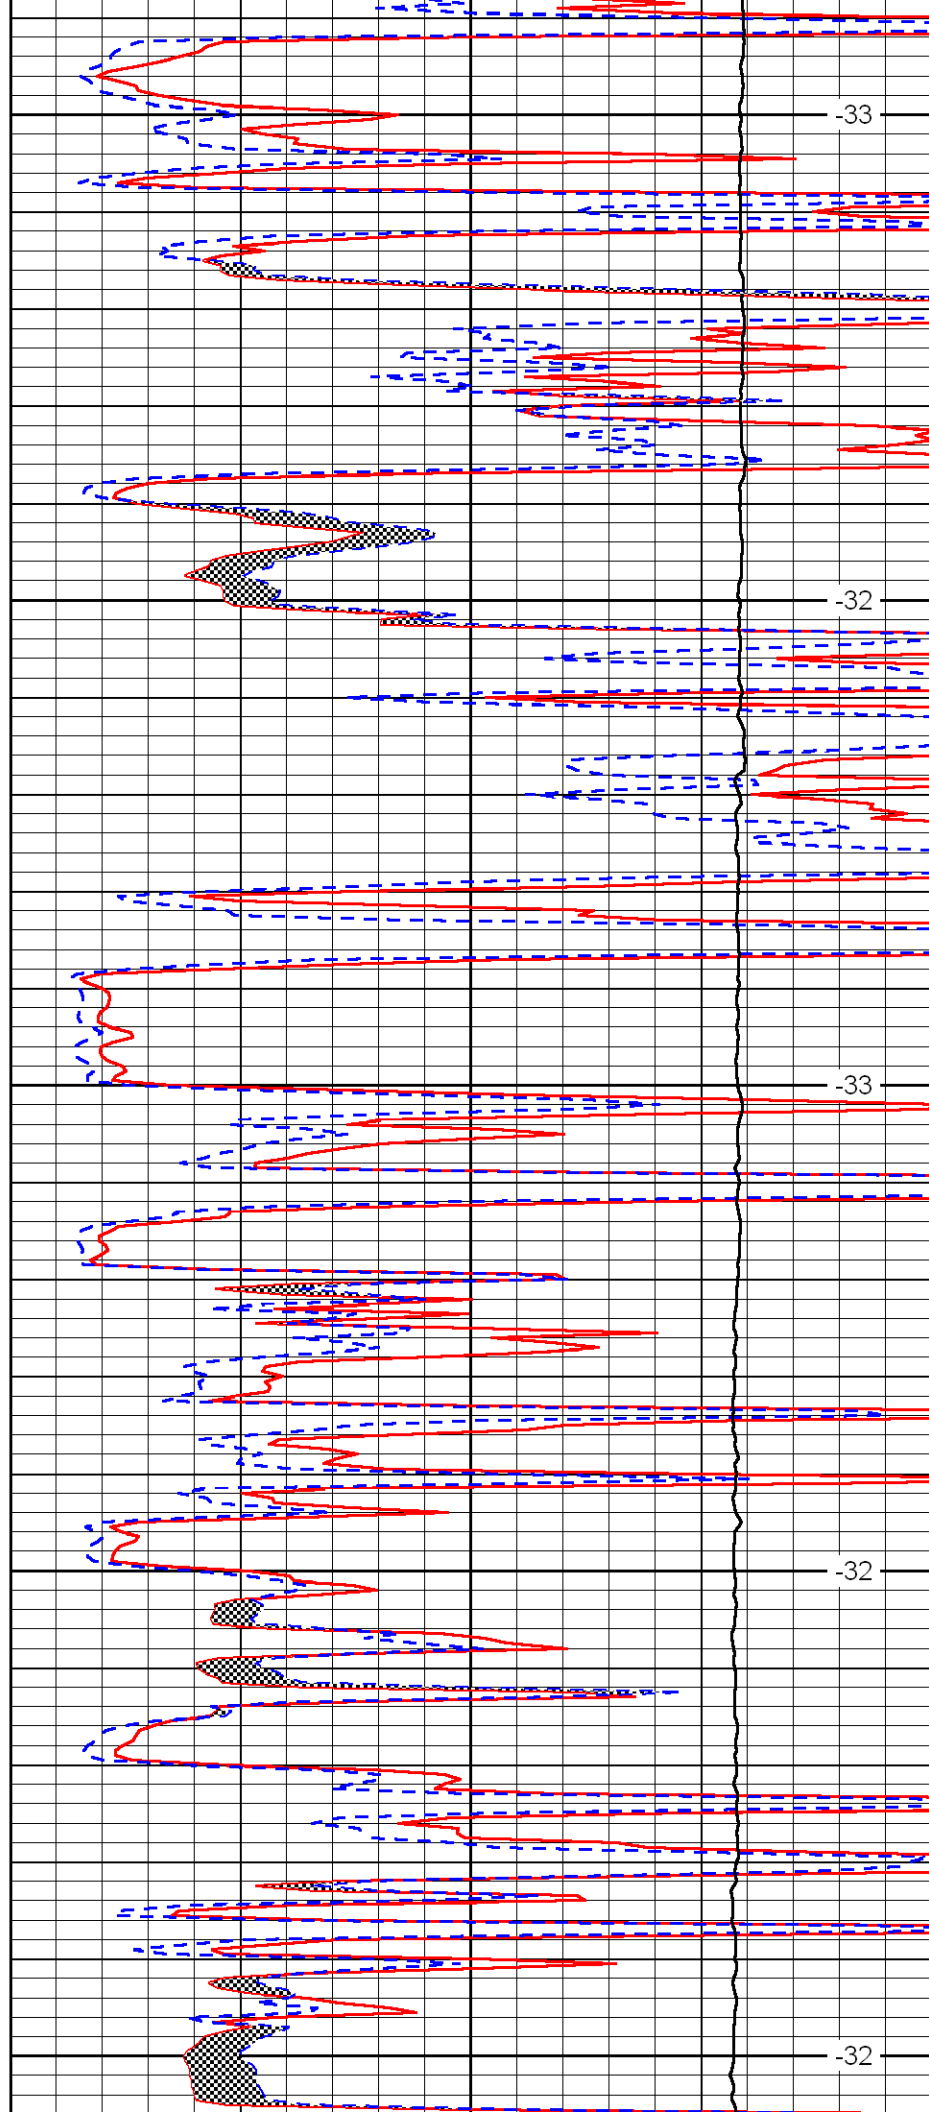


-33

-32

-33

-32

-32

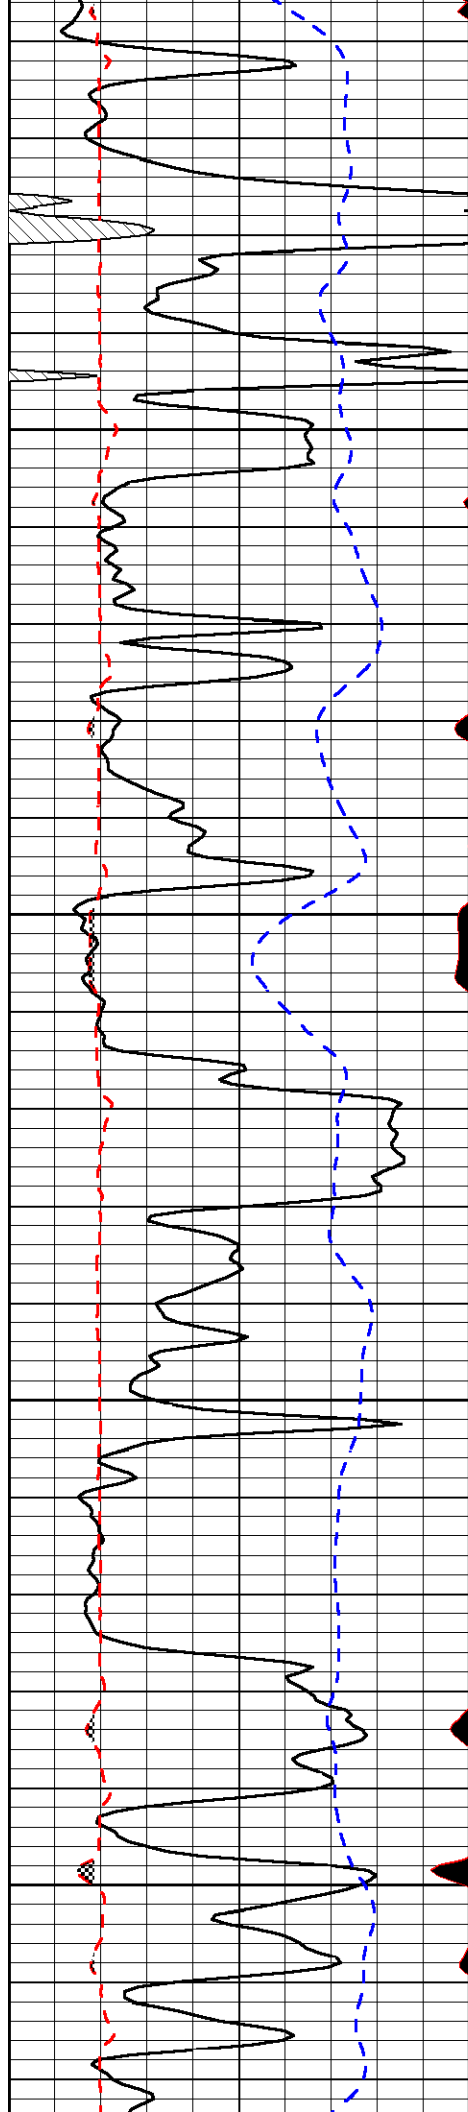


3600

3650

3700

3750

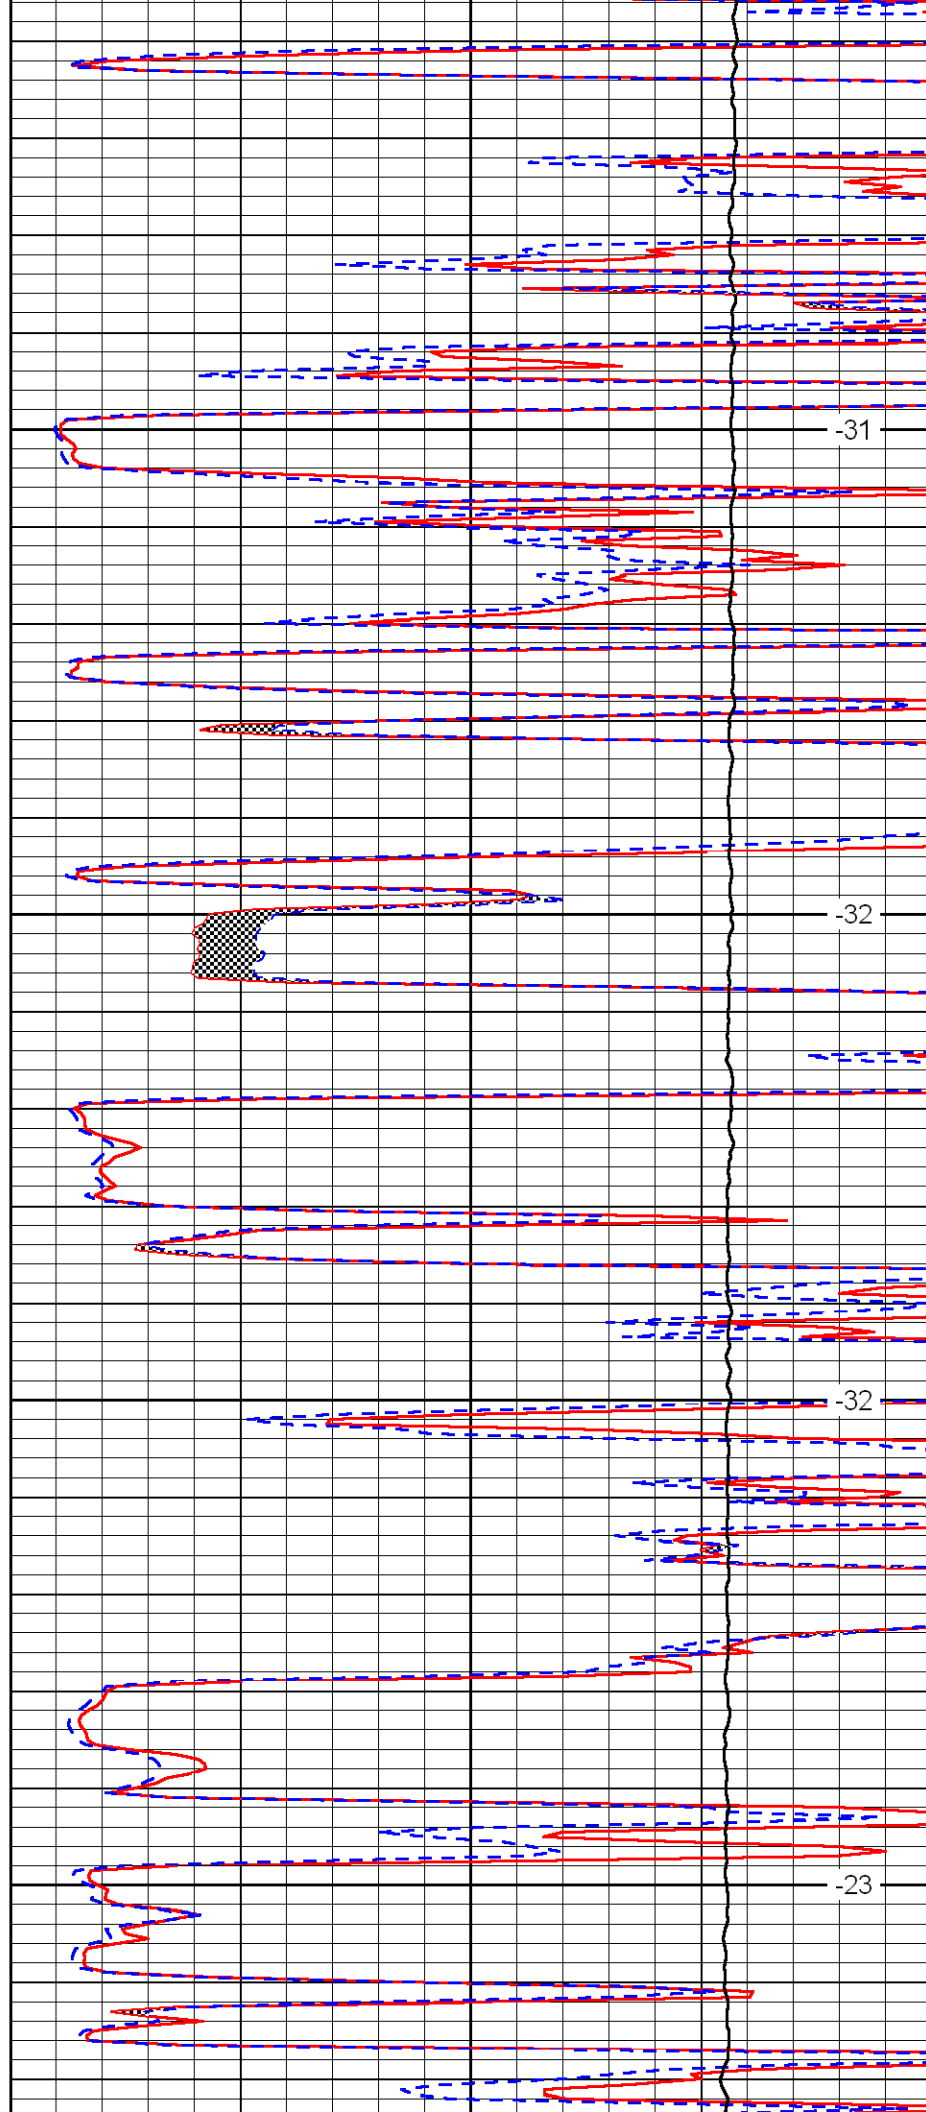


-31

-32

-32

-23

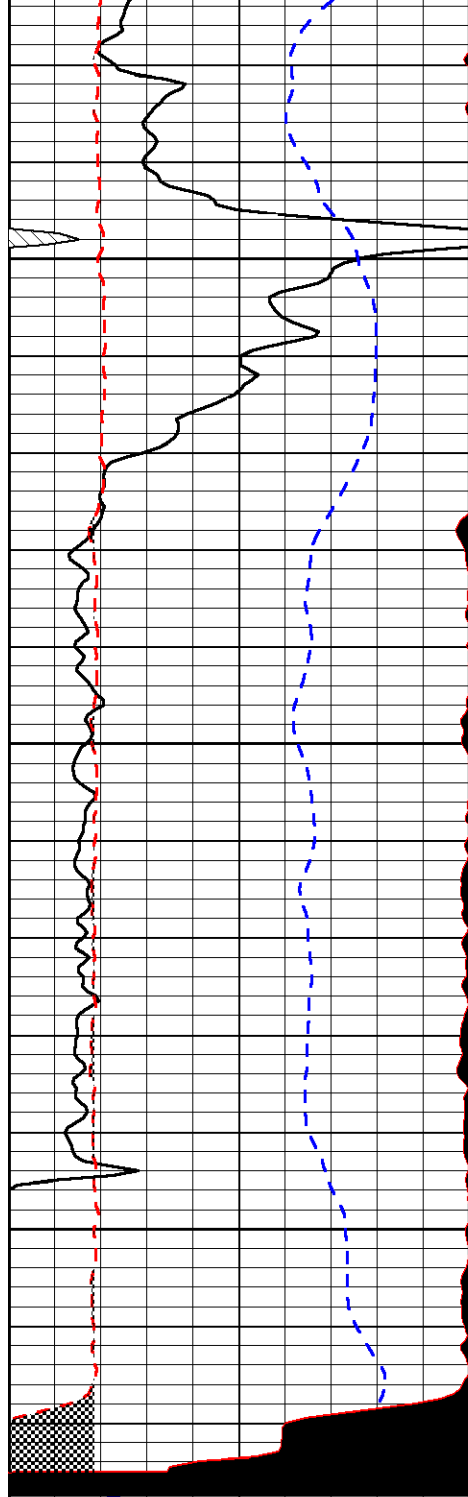


0	Gamma Ray	150
6	Micro Log Caliper (GAPI)	16
2.875	mcal (GAPI)	7.875
-200	SP	0

3800

3850

3900

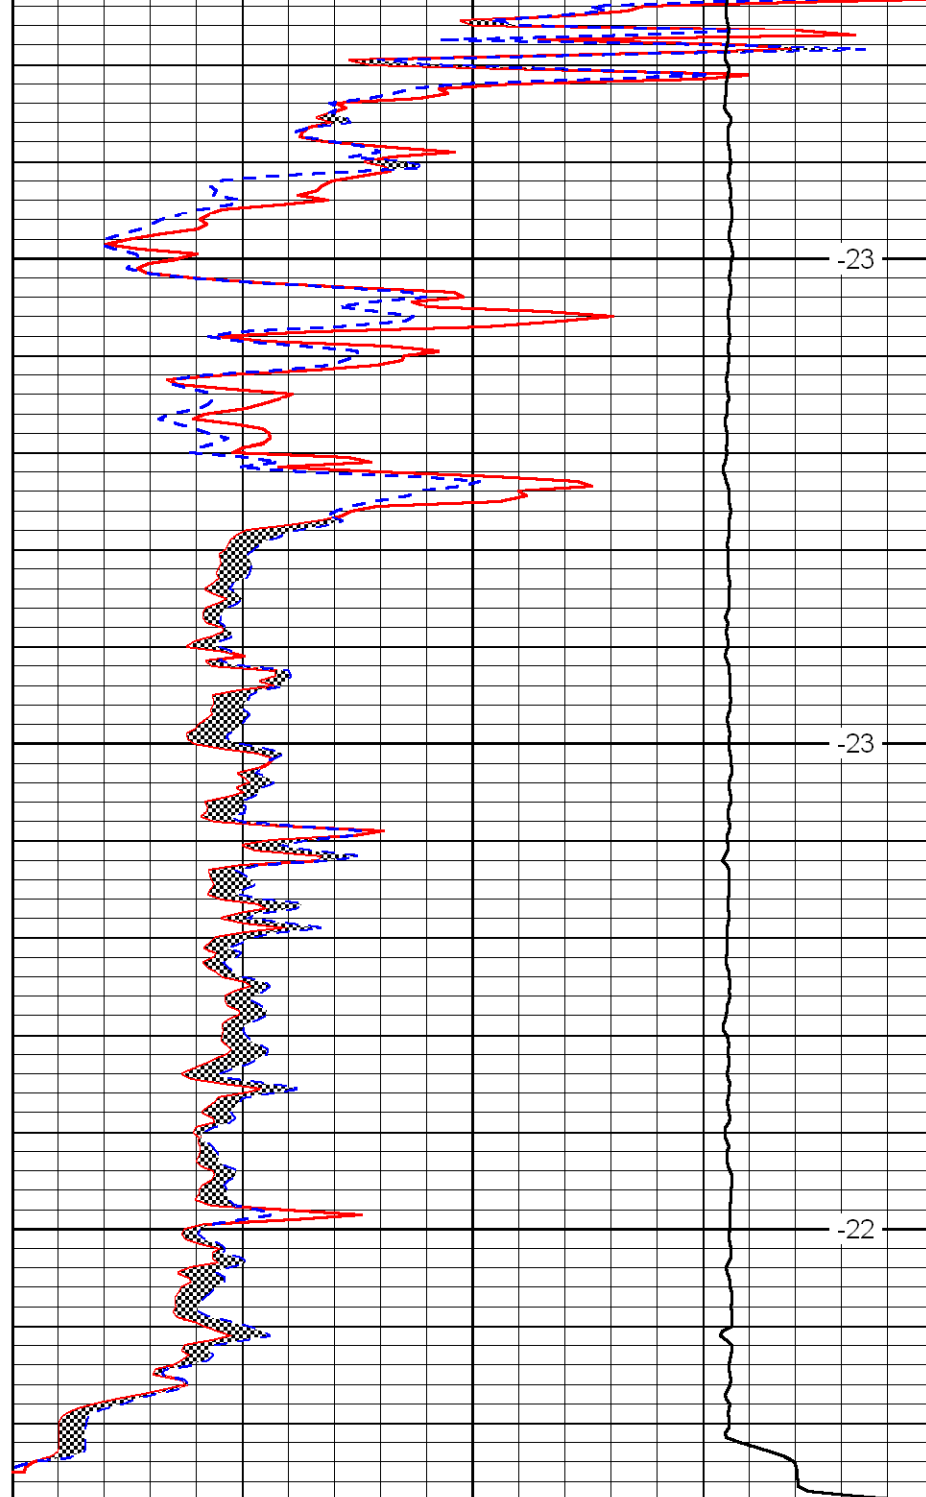

-23

-23

-22

0	Micro Inverse 1 X 1	40
0	Micro Normal 2''	40
10000	Line Weight	0
	LSPD	