



SUPERIOR
Hays,
Kansas

MICRO LOG

Company STARR F. SCHLOBOHM OIL OPER.
Well MORGENSTERN SOUTH #6
Field
County RUSSELL
State KANSAS

Company STARR F. SCHLOBOHM OIL OPERATIONS
Well MORGENSTERN SOUTH #6
Field
County RUSSELL State KANSAS

Location: API #: 15-167-23583
330' FNL & 1215' FEL
SEC 34 TWP 15S RGE 15W
Permanent Datum GROUND LEVEL Elevation 1938
Log Measured From KELLY BUSHING 5' A.G.L.
Drilling Measured From KELLY BUSHING
Other Services
DIL
CDL/CNL
Elevation
K.B. 1943
D.F.
G.L. 1938

Date	7-14-09		
Run Number	TWO		
Depth Driller	3500		
Depth Logger	3494		
Bottom Logged Interval	3492		
Top Log Interval	2850		
Casing Driller	978		
Casing Logger	NA		
Bit Size	7.875		
Type Fluid in Hole	CHEMICAL MUD		
Density / Viscosity	9.3 / 46		
pH / Fluid Loss	9.0 / 10.4		
Source of Sample	FLOWLINE		
Rim @ Meas. Temp	0.70 @ 84F		
Rinf @ Meas. Temp	0.53 @ 84F		
Rmc @ Meas. Temp	0.84 @ 84F		
Source of Rinf / Rmc	MEASURED		
Rim @ BHT	.530 @ 110F		
Time Circulation Stopped	2 HOURS		
Time Logger on Bottom			
Maximum Recorded Temperature	110F		
Equipment Number	860		
Location	HAYS, KS.		
Recorded By	RUPP		
Witnessed By	FRANCIS C. WHISLER		

<<< Fold Here >>>

All interpretations are opinions based on inferences from electrical or other measurements and we cannot and do not guarantee the accuracy or correctness of any interpretation, and we shall not, except in the case of gross or willful negligence on our part, be liable or responsible for any loss, costs, damages, or expenses incurred or sustained by anyone resulting from any interpretation made by any of our officers, agents or employees. These interpretations are also subject to our general terms and conditions set out in our current Price Schedule.

Comments

SUPERIOR WELL SERVICES
785-628-6395
THANK YOU FOR YOUR BUSINESS
DIRECTIONS: GORHAM & I-70, S TO MICHAELIS RD., 1 1/2E, S INTO.





SUPERIOR
Hays,
Kansas


MAIN SECTION


Database File: 003475ddn.db
Dataset Pathname: pass5
Presentation Format: micro
Dataset Creation: Tue Jul 14 05:15:45 2009 by Log Open-Cased 051020
Charted by: Depth in Feet scaled 1:240

0	GAMMA RAY (GAPI)	150	ABHV	0	MEL1.5 (Ohm-m)	20
6	CALIPER (in)	16	10 (ft3) 0	0	MEL2.0 (Ohm-m)	20
			TBHV			
			0 (ft3) 10			

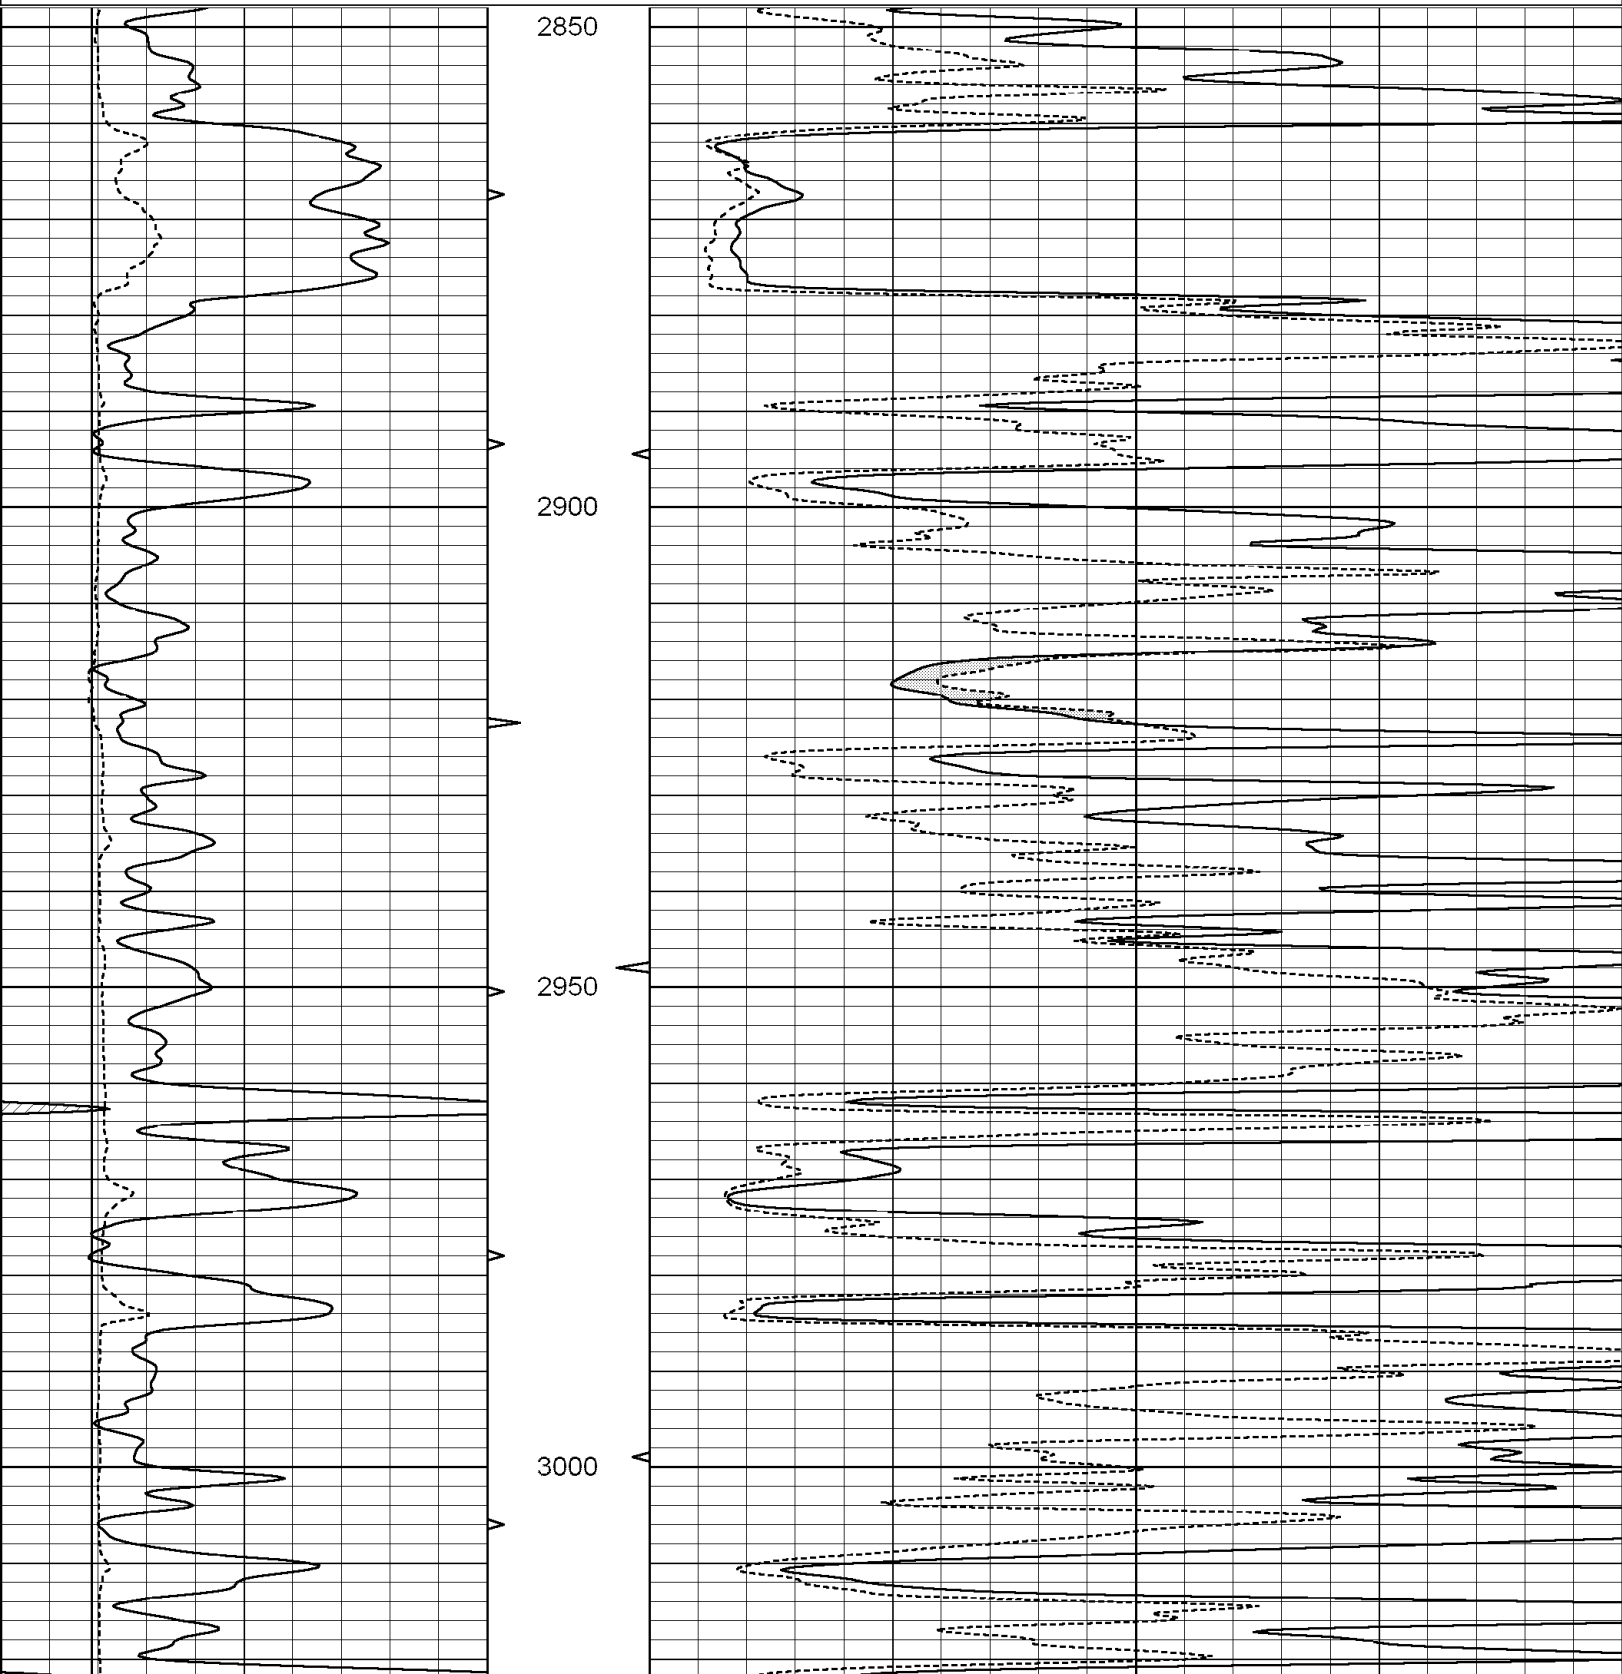

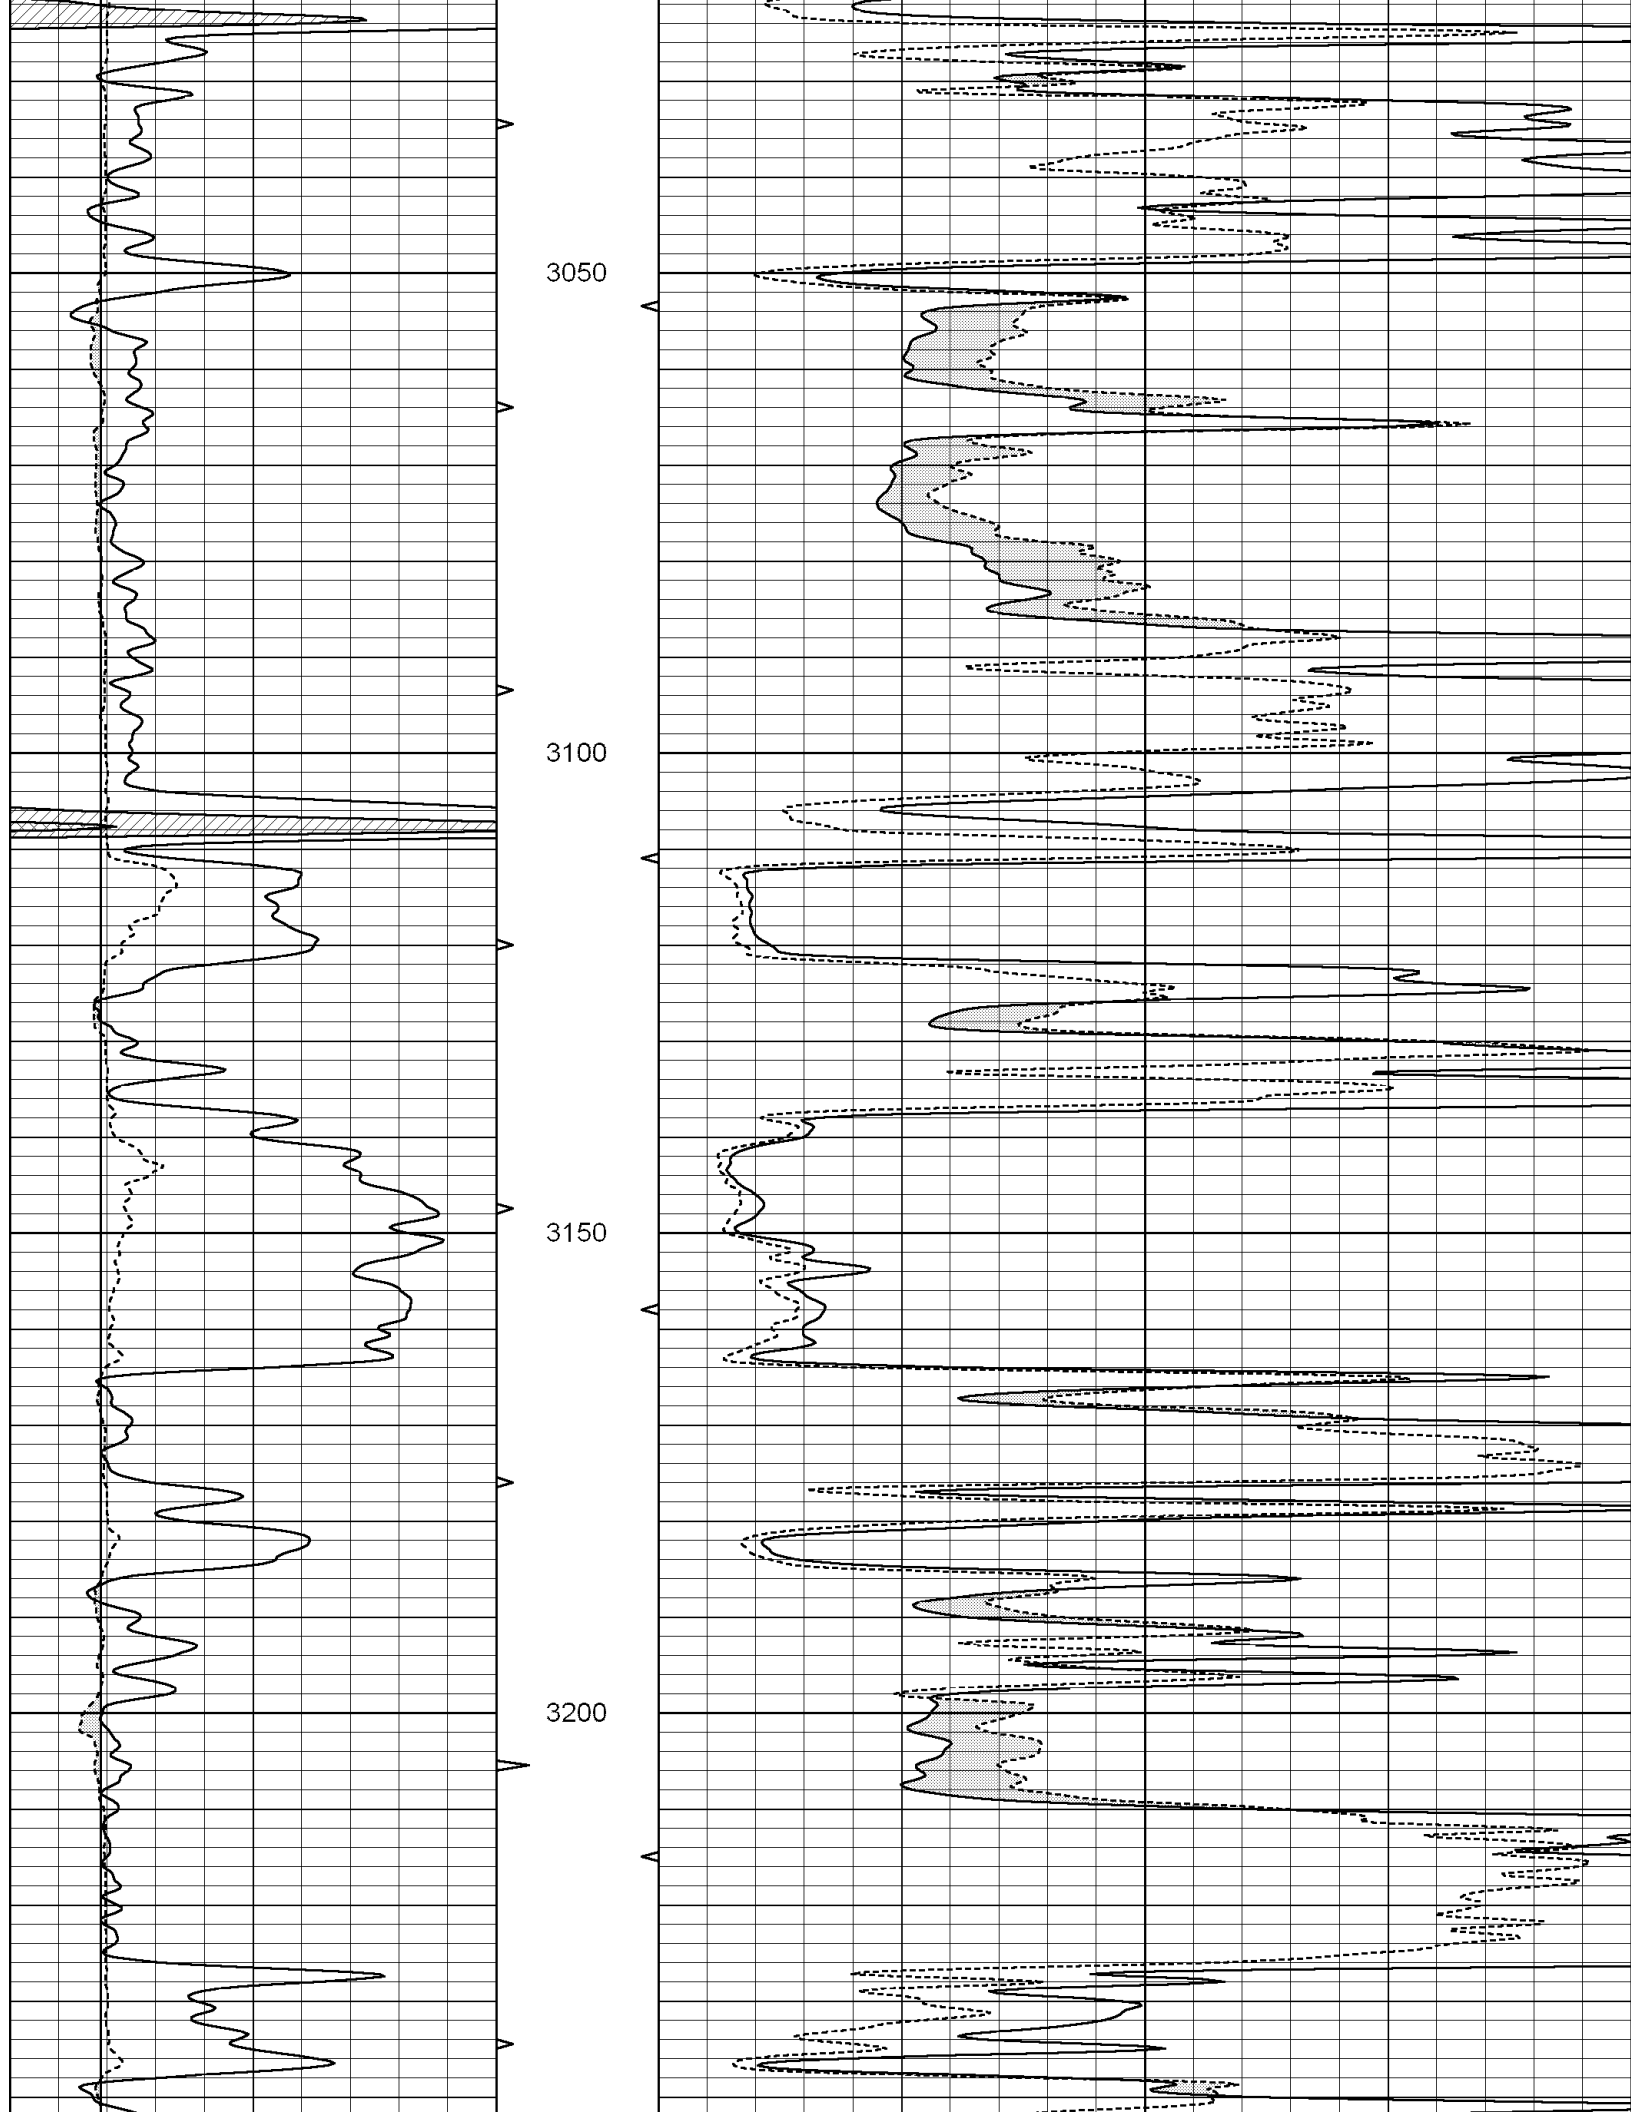

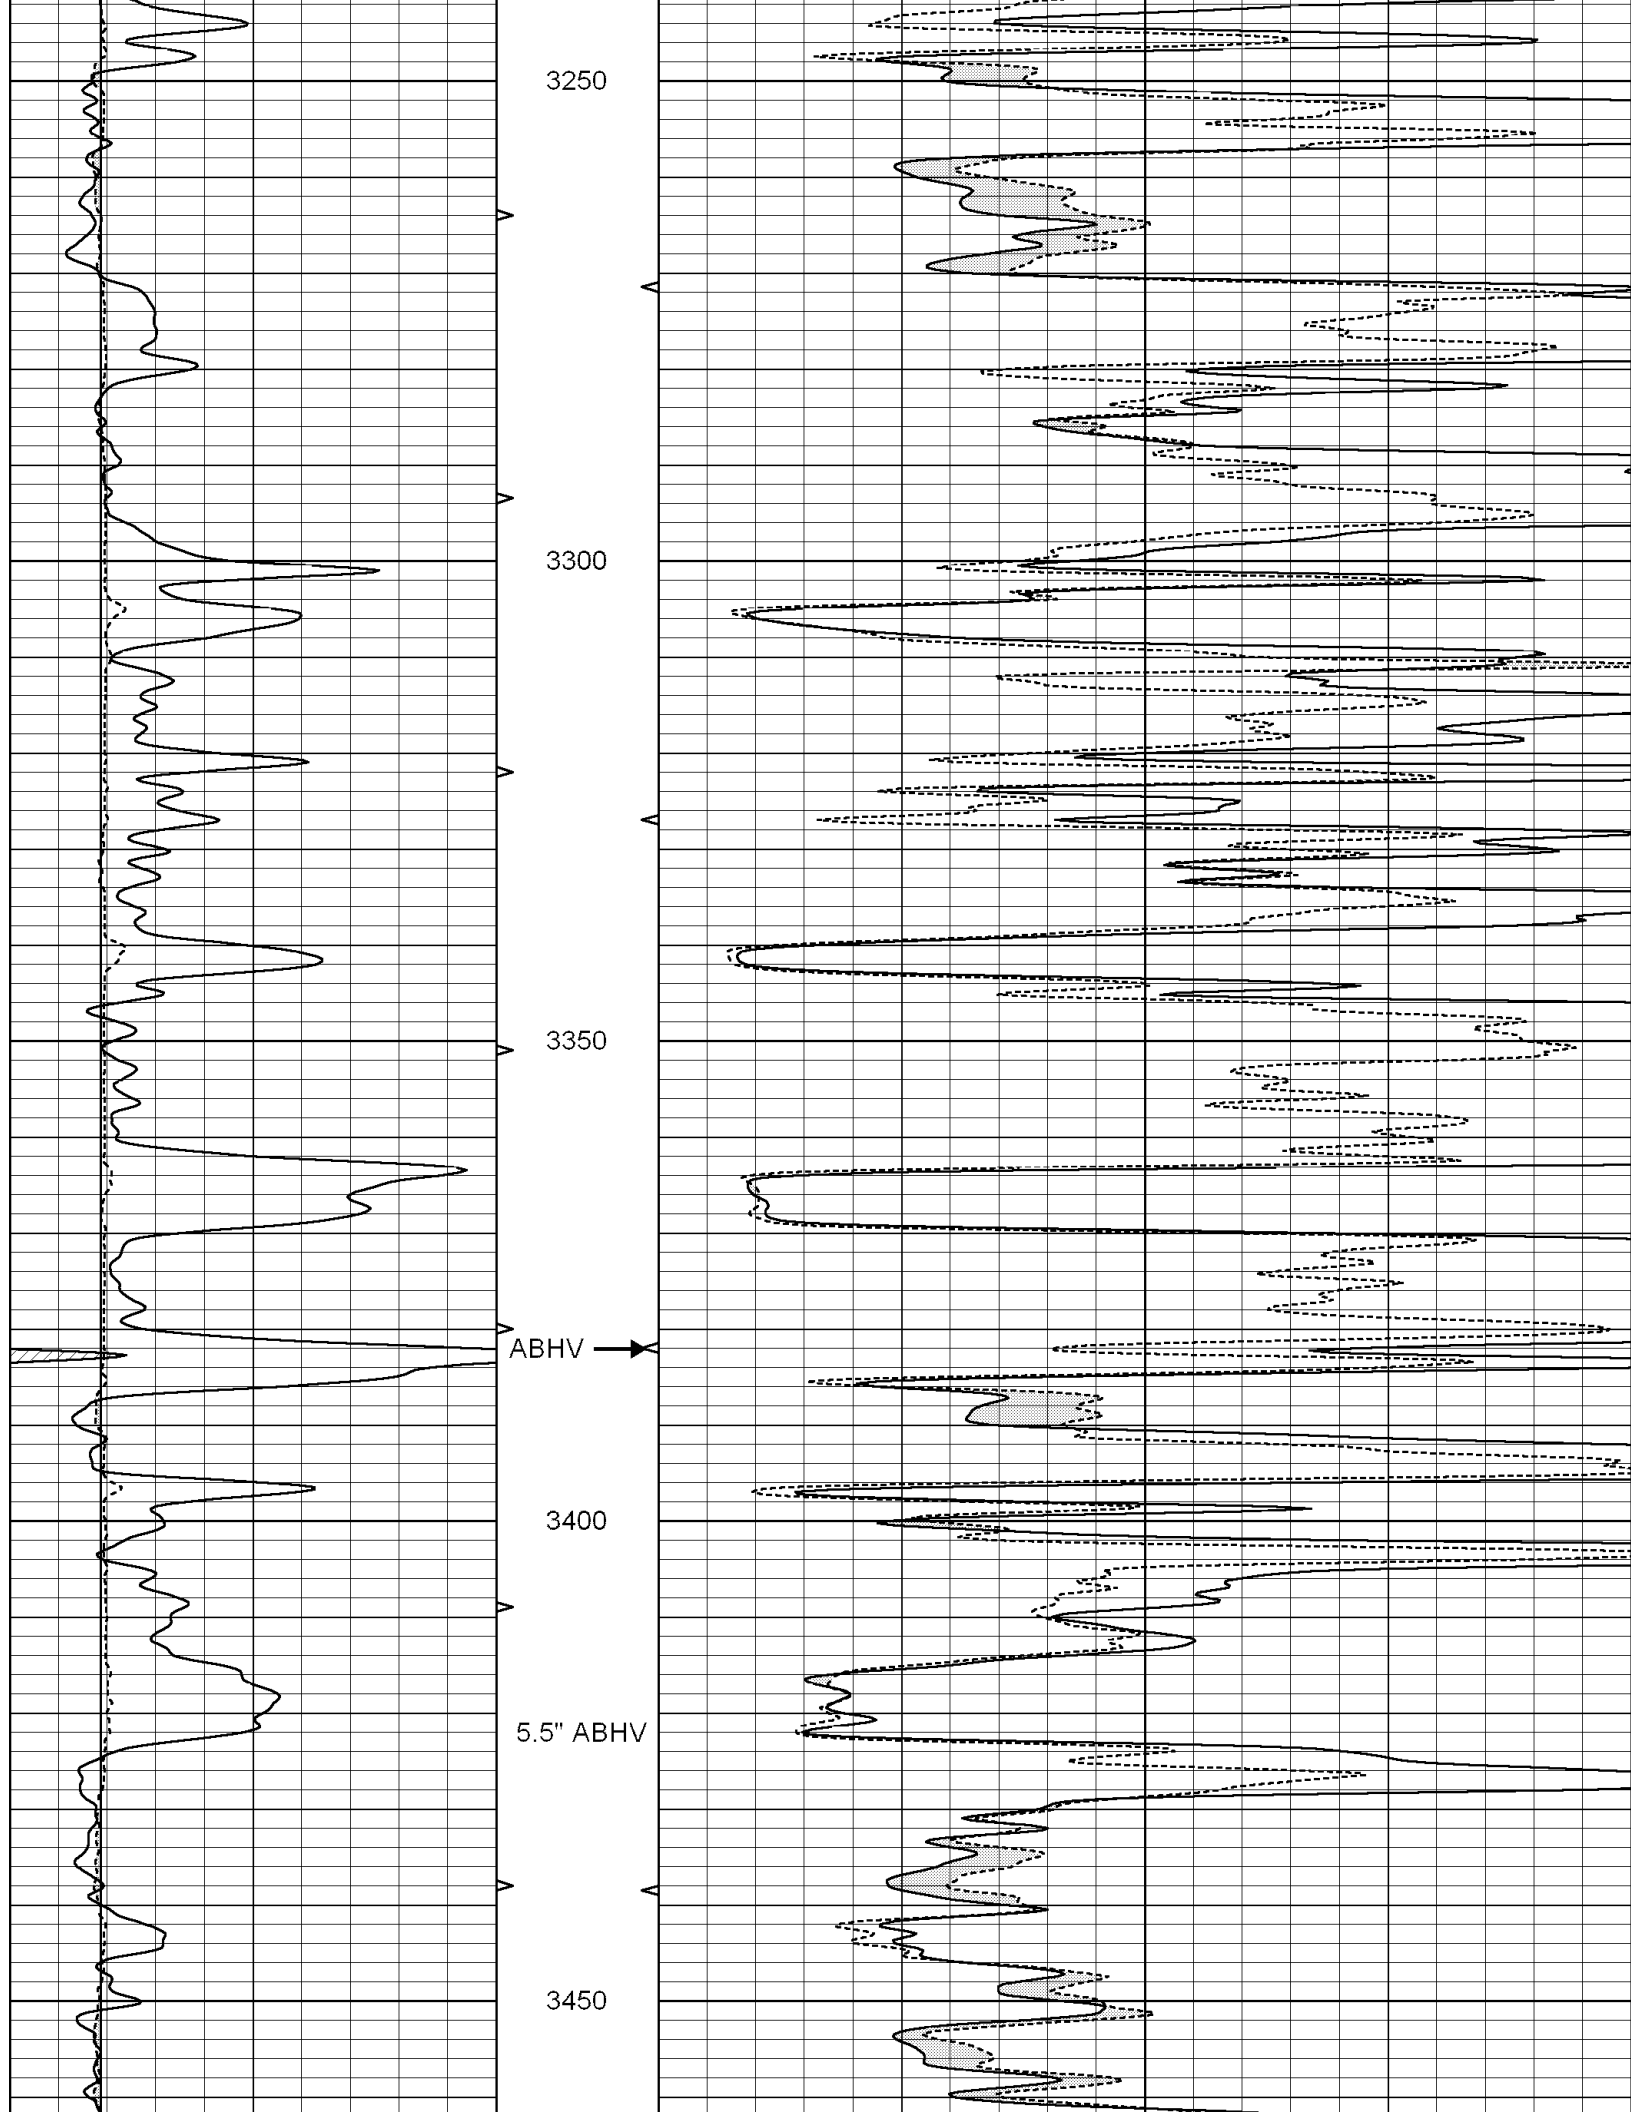

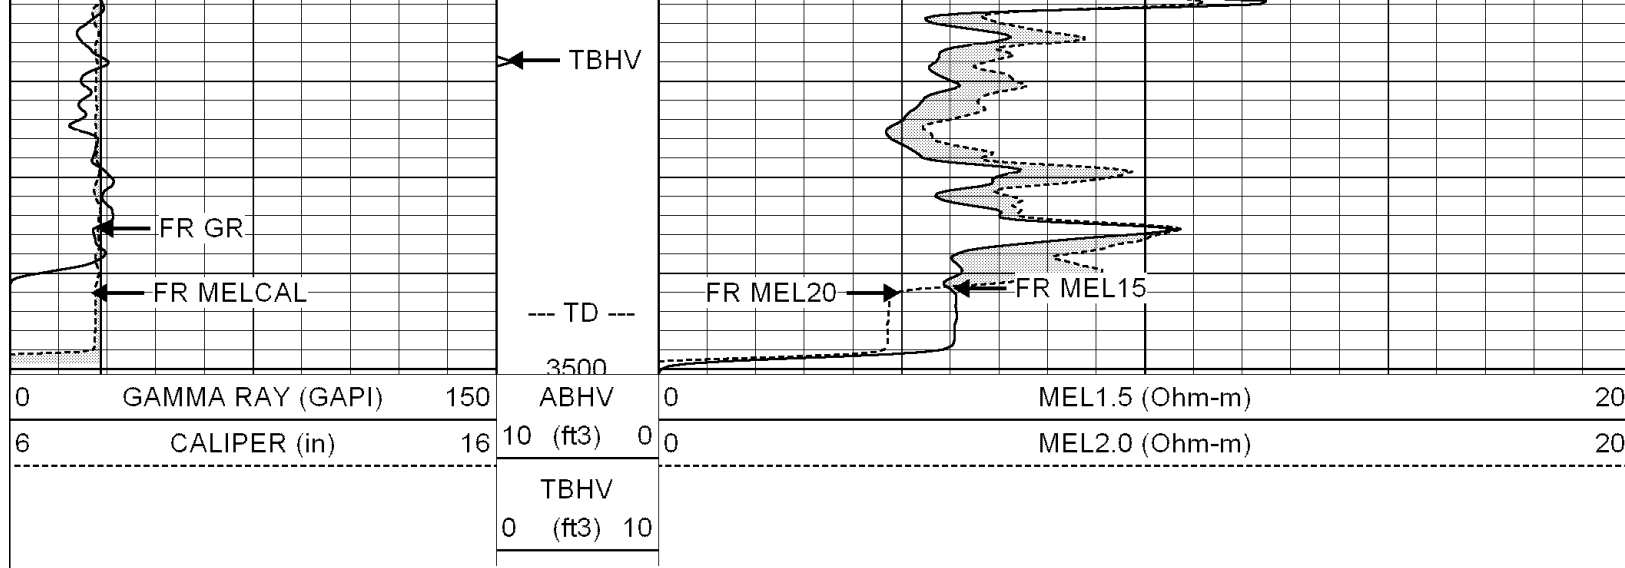

SUPERIOR
Hays,
Kansas

REPEAT SECTION

Database File: 003475ddn.db
 Dataset Pathname: pass4.1
 Presentation Format: micro
 Dataset Creation: Tue Jul 14 05:16:32 2009 by Calc Open-Cased 051020
 Charted by: Depth in Feet scaled 1:240

0	GAMMA RAY (GAPI)	150	ABHV	0	MEL1.5 (Ohm-m)	20
6	CALIPER (in)	16	10 (ft3)	0	MEL2.0 (Ohm-m)	20
			TBHV			
			0 (ft3) 10			

