



Microresistivity Log

DIGITAL LOG (785) 625-3858

API No.		Company American Warrior, Inc.			
		Well Reinhardt "B" No. 7			
		Field Gorham			
		County Russell	State	Kansas	
15-167-23,626-00-00		Location 2220' FSL & 920' FWL		Other Services CNL/CDL DIL/BHCS	
Sec: 19		Twp: 14S	Rge: 14W	Elevation	
Permanent Datum	Ground Level	Elevation 1826		K.B. 1834	
Log Measured From	Kelly Bushing	8 Ft. Above Perm. Datum		D.F. 1826	
Drilling Measured From	Kelly Bushing			G.L. 1826	
Date	04/02/2010				
Run Number	Two				
Depth Driller	3251				
Depth Logger	3254				
Bottom Logged Interval	3253				
Top Log Interval	2250				
Casing Driller	8.625 @ 859				
Casing Logger	853				
Bit Size	7.875				
Type Fluid in Hole	Chemical				
Salinity, ppm CL	6.900				
Density / Viscosity	9.1 50				
pH / Fluid Loss	10.5 8.0				
Source of Sample	Flowline				
Rm @ Meas. Temp	.88 @ 70				
Rmf @ Meas. Temp	.66 @ 70				
Rmc @ Meas. Temp	1.18 @ 70				
Source of Rmf / Rmc	Charts				
Rm @ BHT	.56 @ 111				
Operating Rig Time	5 Hours				
Max Rec. Temp. F	111				
Equipment Number	10				
Location	Hays				
Recorded By	Jason Wellbrock				
Witnessed By	Marc Downing				

<<< Fold Here >>>

All interpretations are opinions based on inferences from electrical or other measurements and we cannot and do not guarantee the accuracy or correctness of any interpretation, and we shall not, except in the case of gross or willful negligence on our part, be liable or responsible for any loss, costs, damages, or expenses incurred or sustained by anyone resulting from any interpretation made by any of our officers, agents or employees. These interpretations are also subject to our general terms and conditions set out in our current Price Schedule.



Comments



Thank you for using Log-Tech, Inc.
(785) 625-3858


Balta Rd 3S, E Into

Database File: c:\warrior\data\amwar_reinhardt b no. 7\awhd.db
Dataset Pathname: dil/aw2in
Presentation Format: micro
Dataset Creation: Fri Apr 02 01:29:30 2010
Charted by: Depth in Feet scaled 1:240

Charted by: Depth in Feet scaled 1:2.15		
0	Gamma Ray	150
6	Micro Log Caliper (GAPI)	16
-200	SP (mV)	0

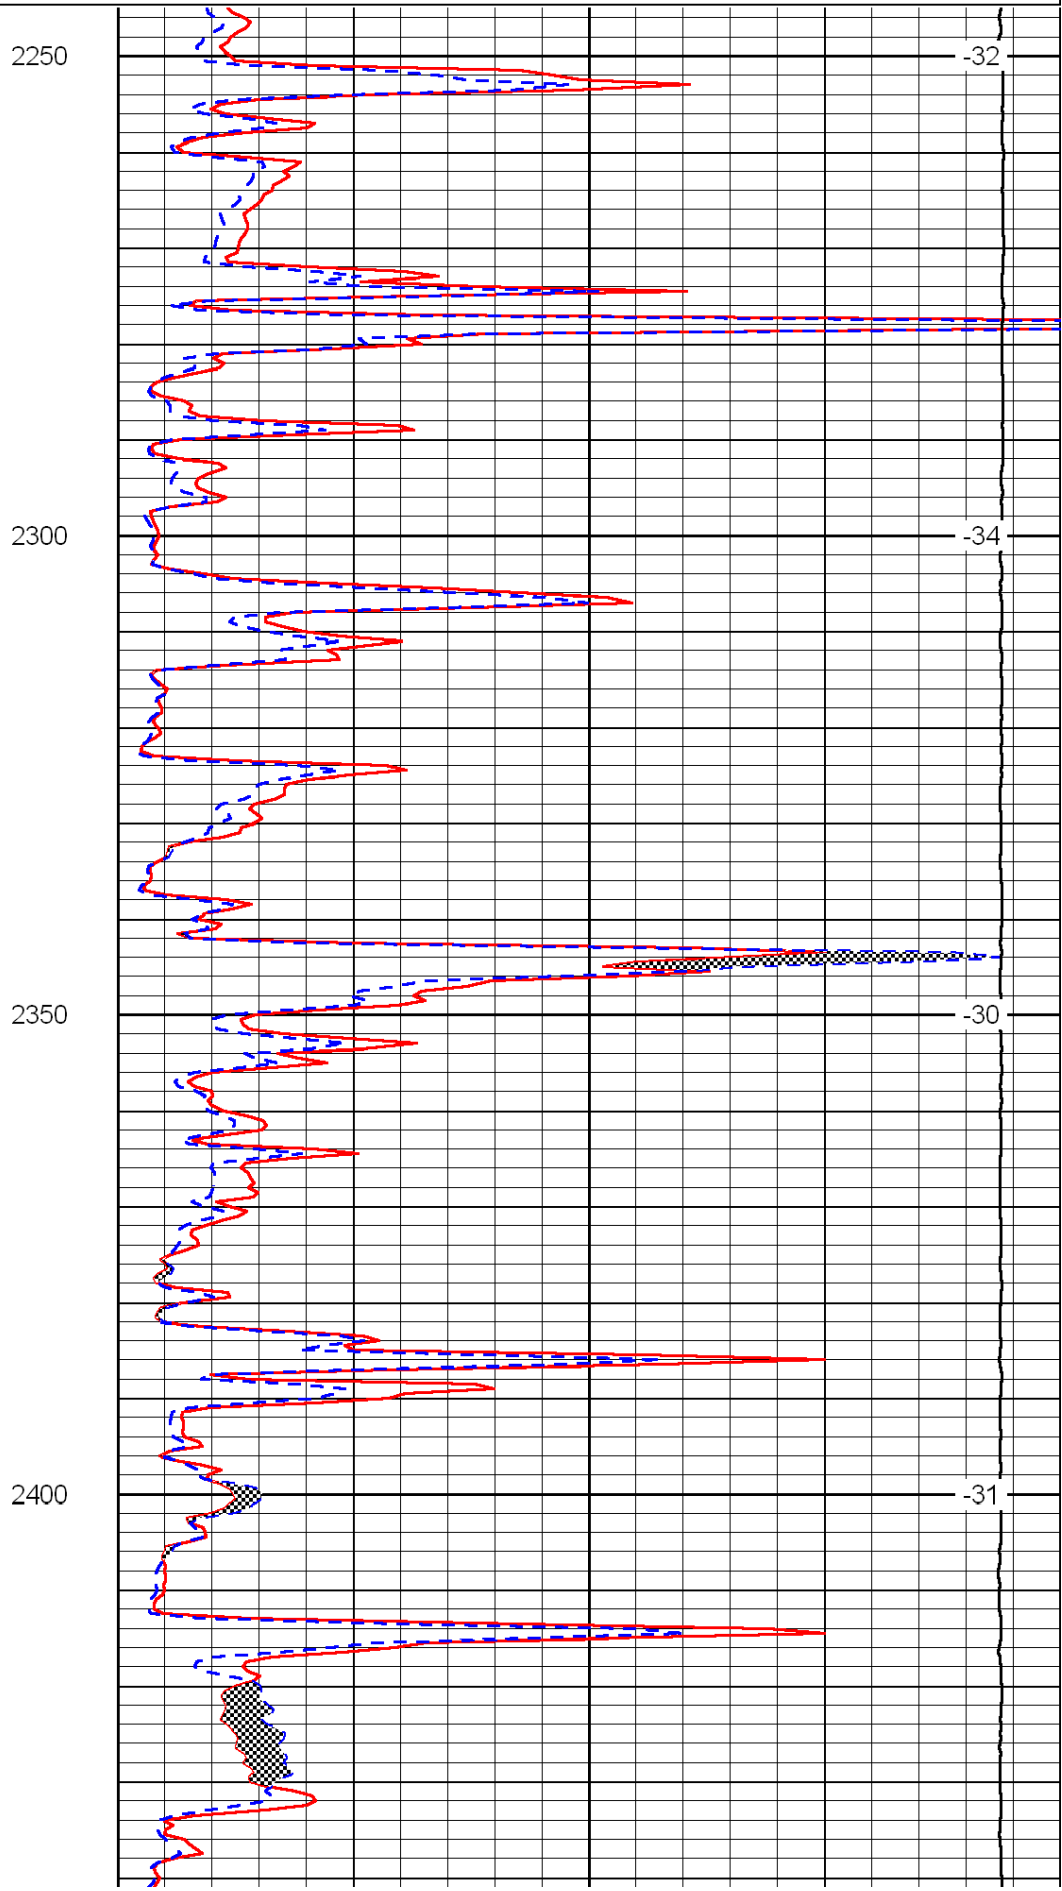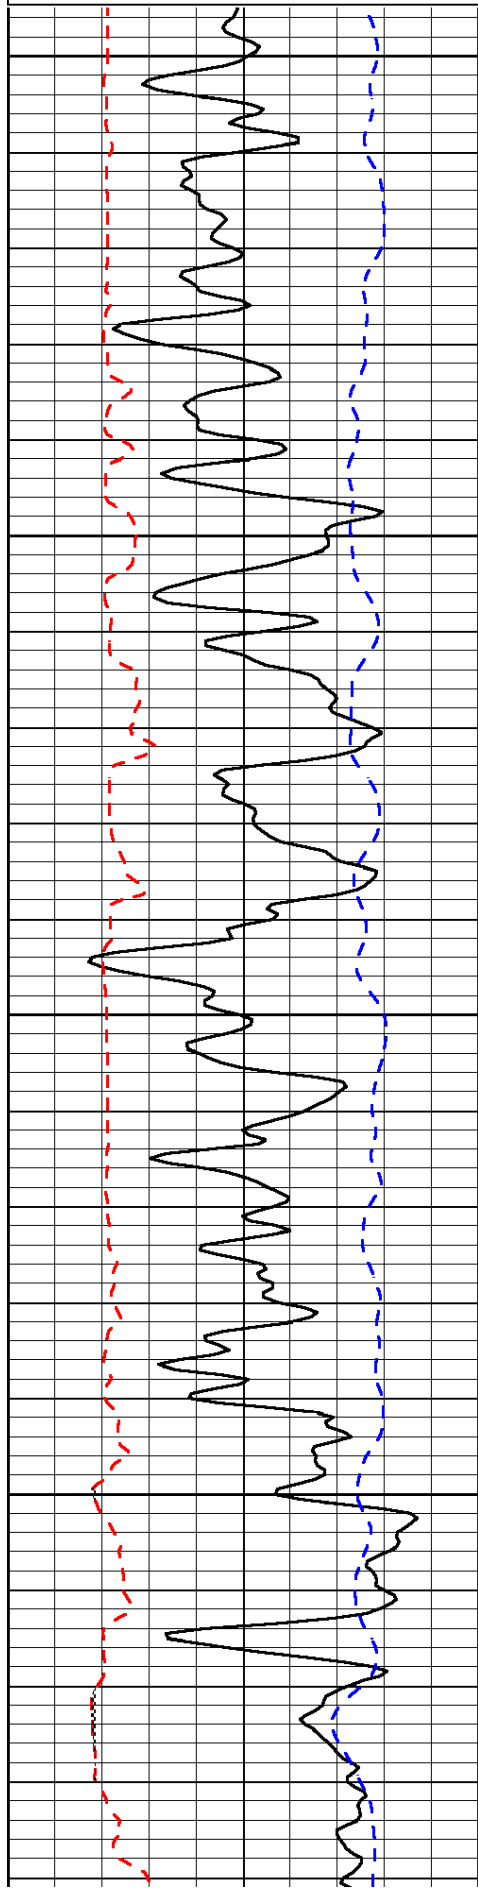

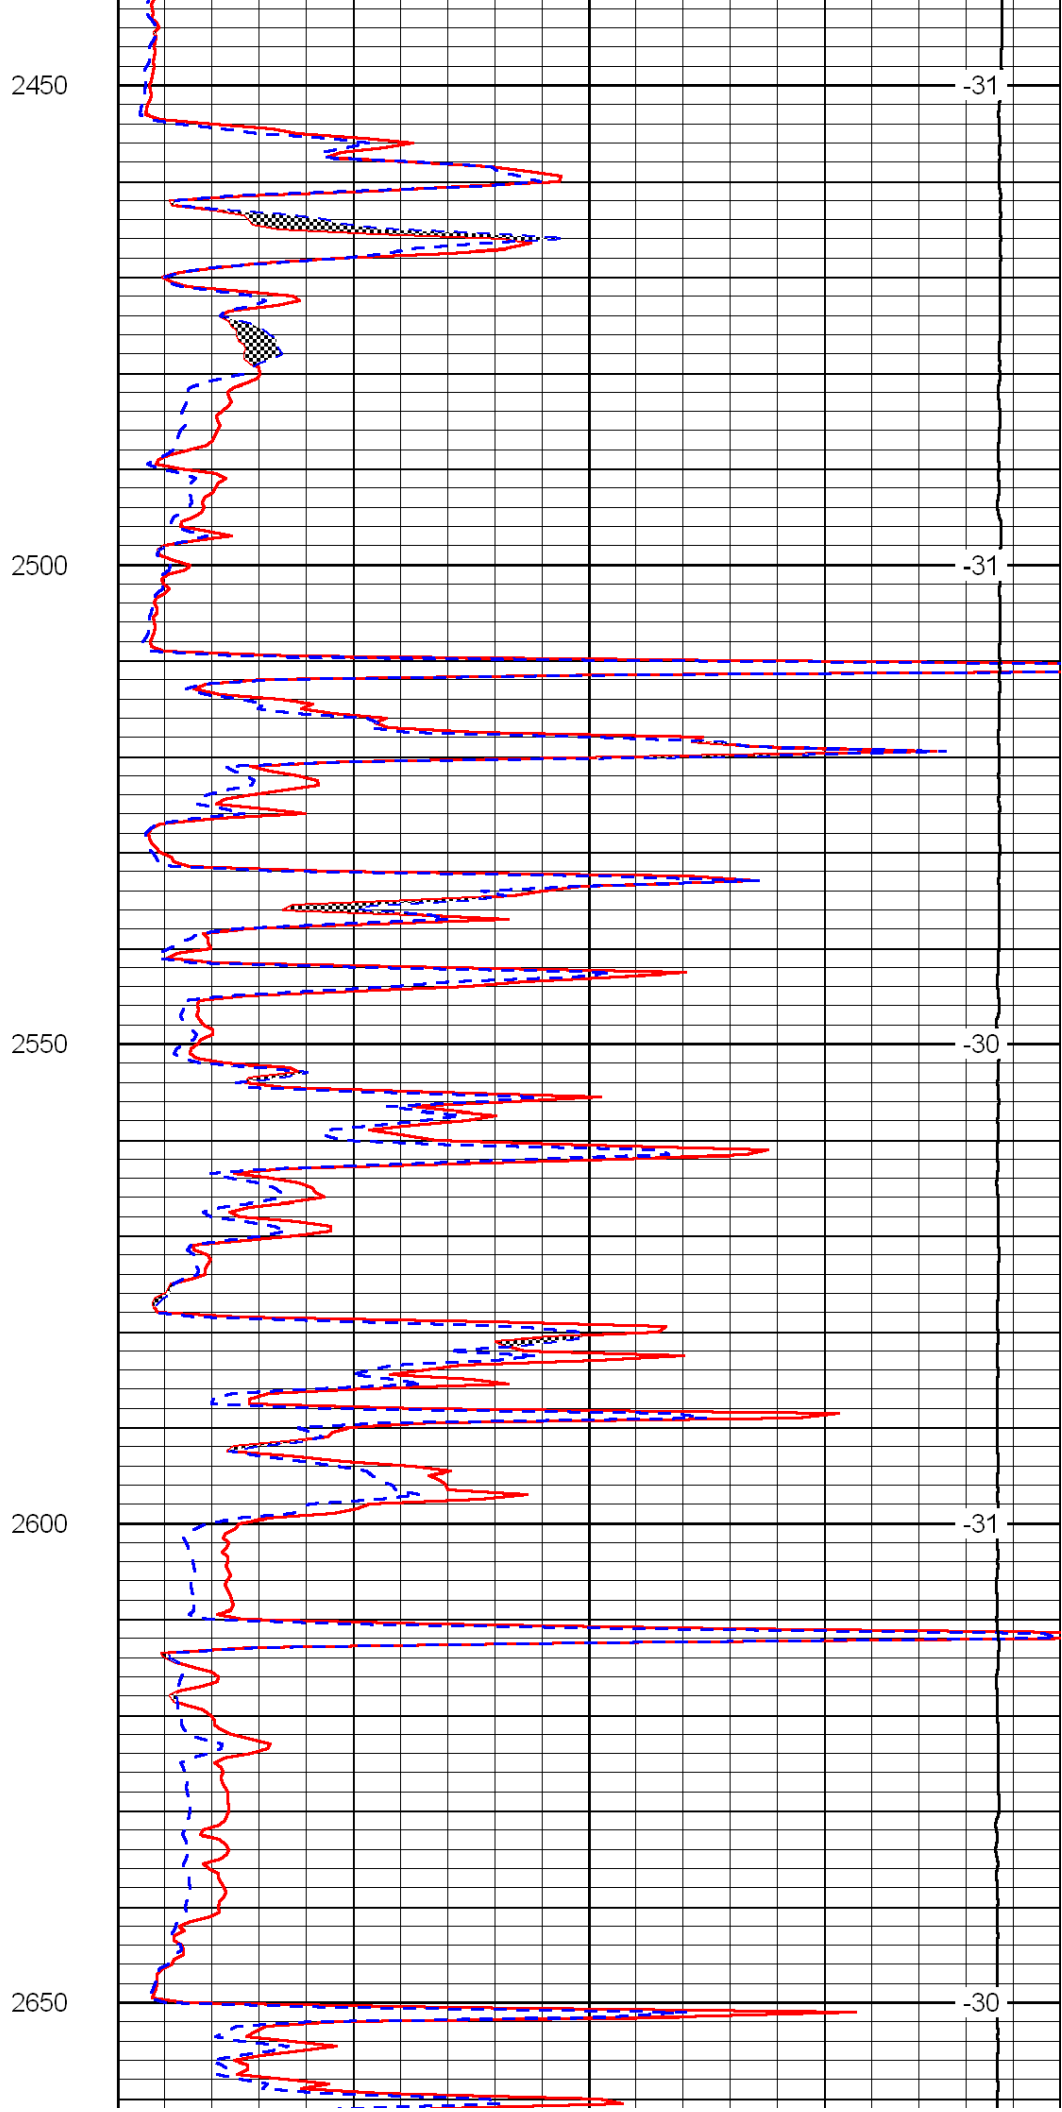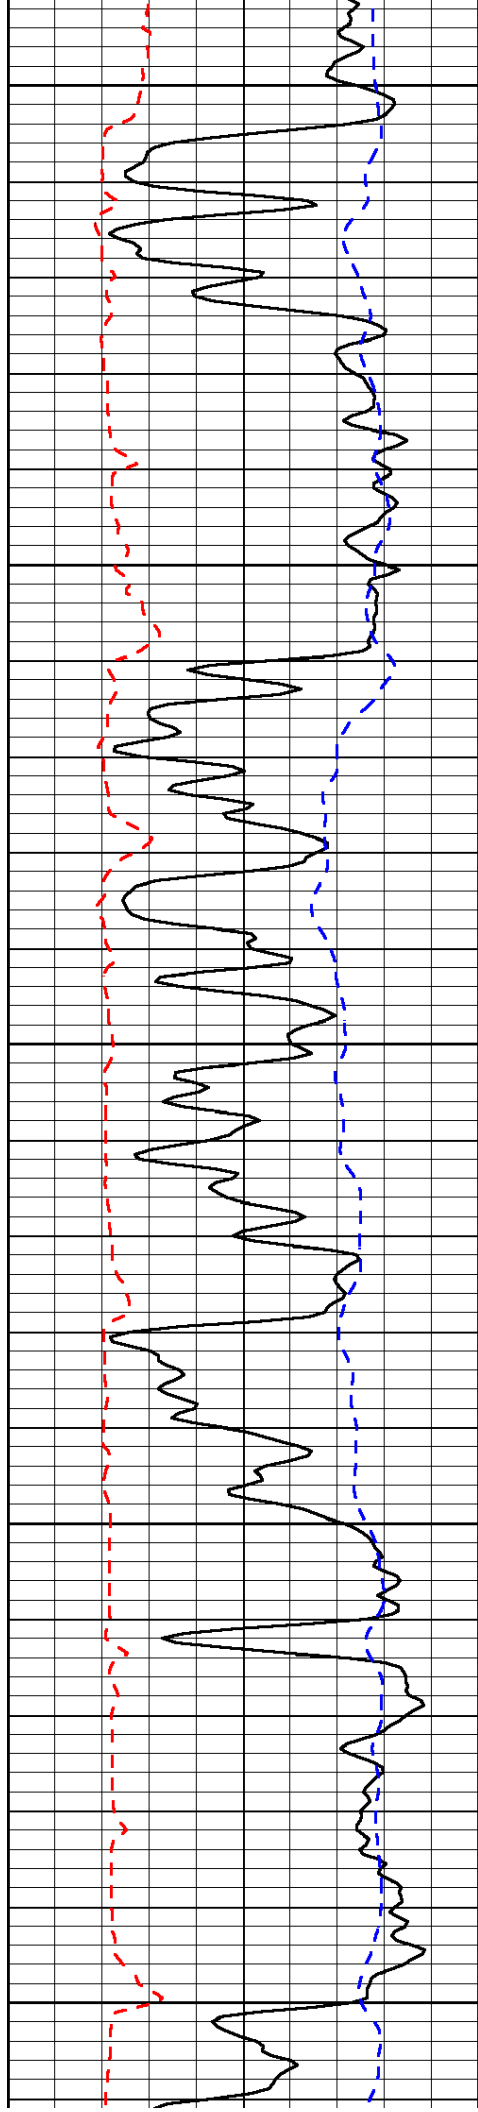

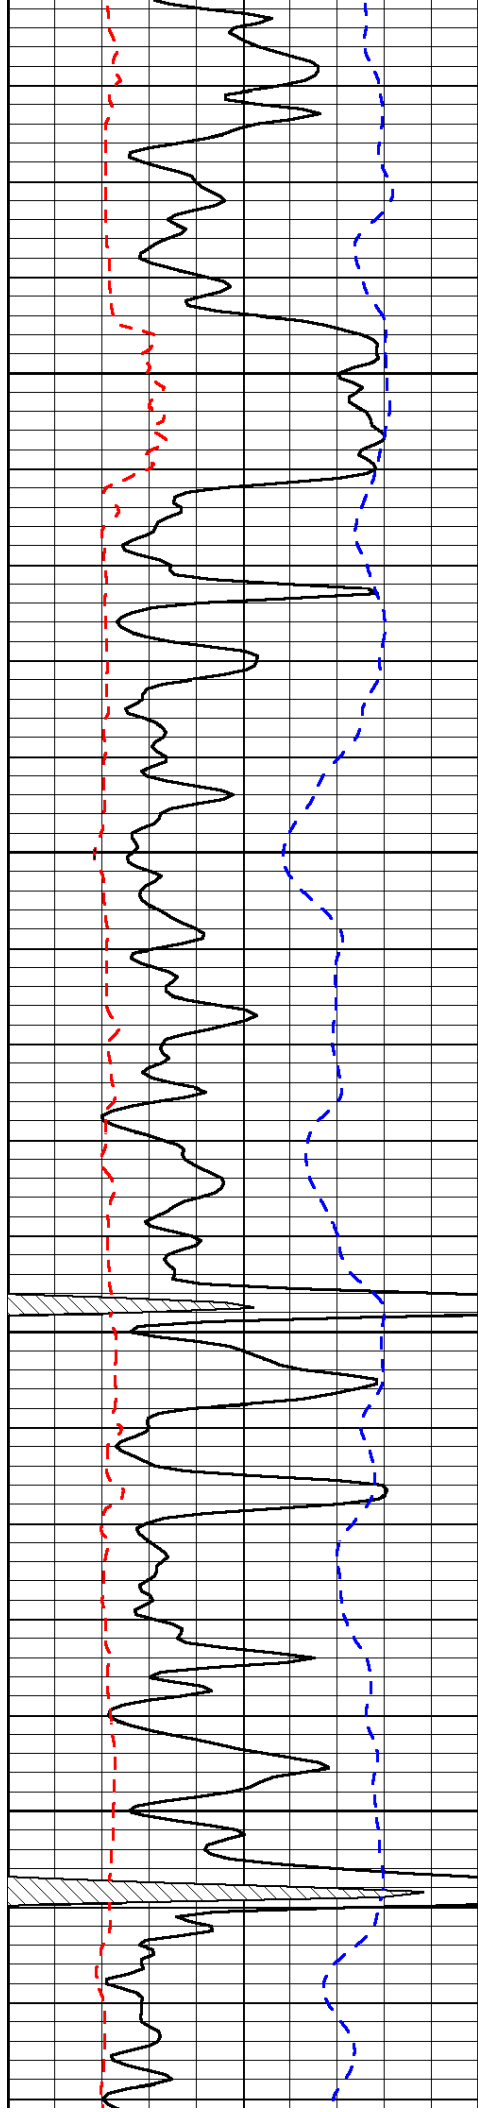



2700

2750

2800

2850

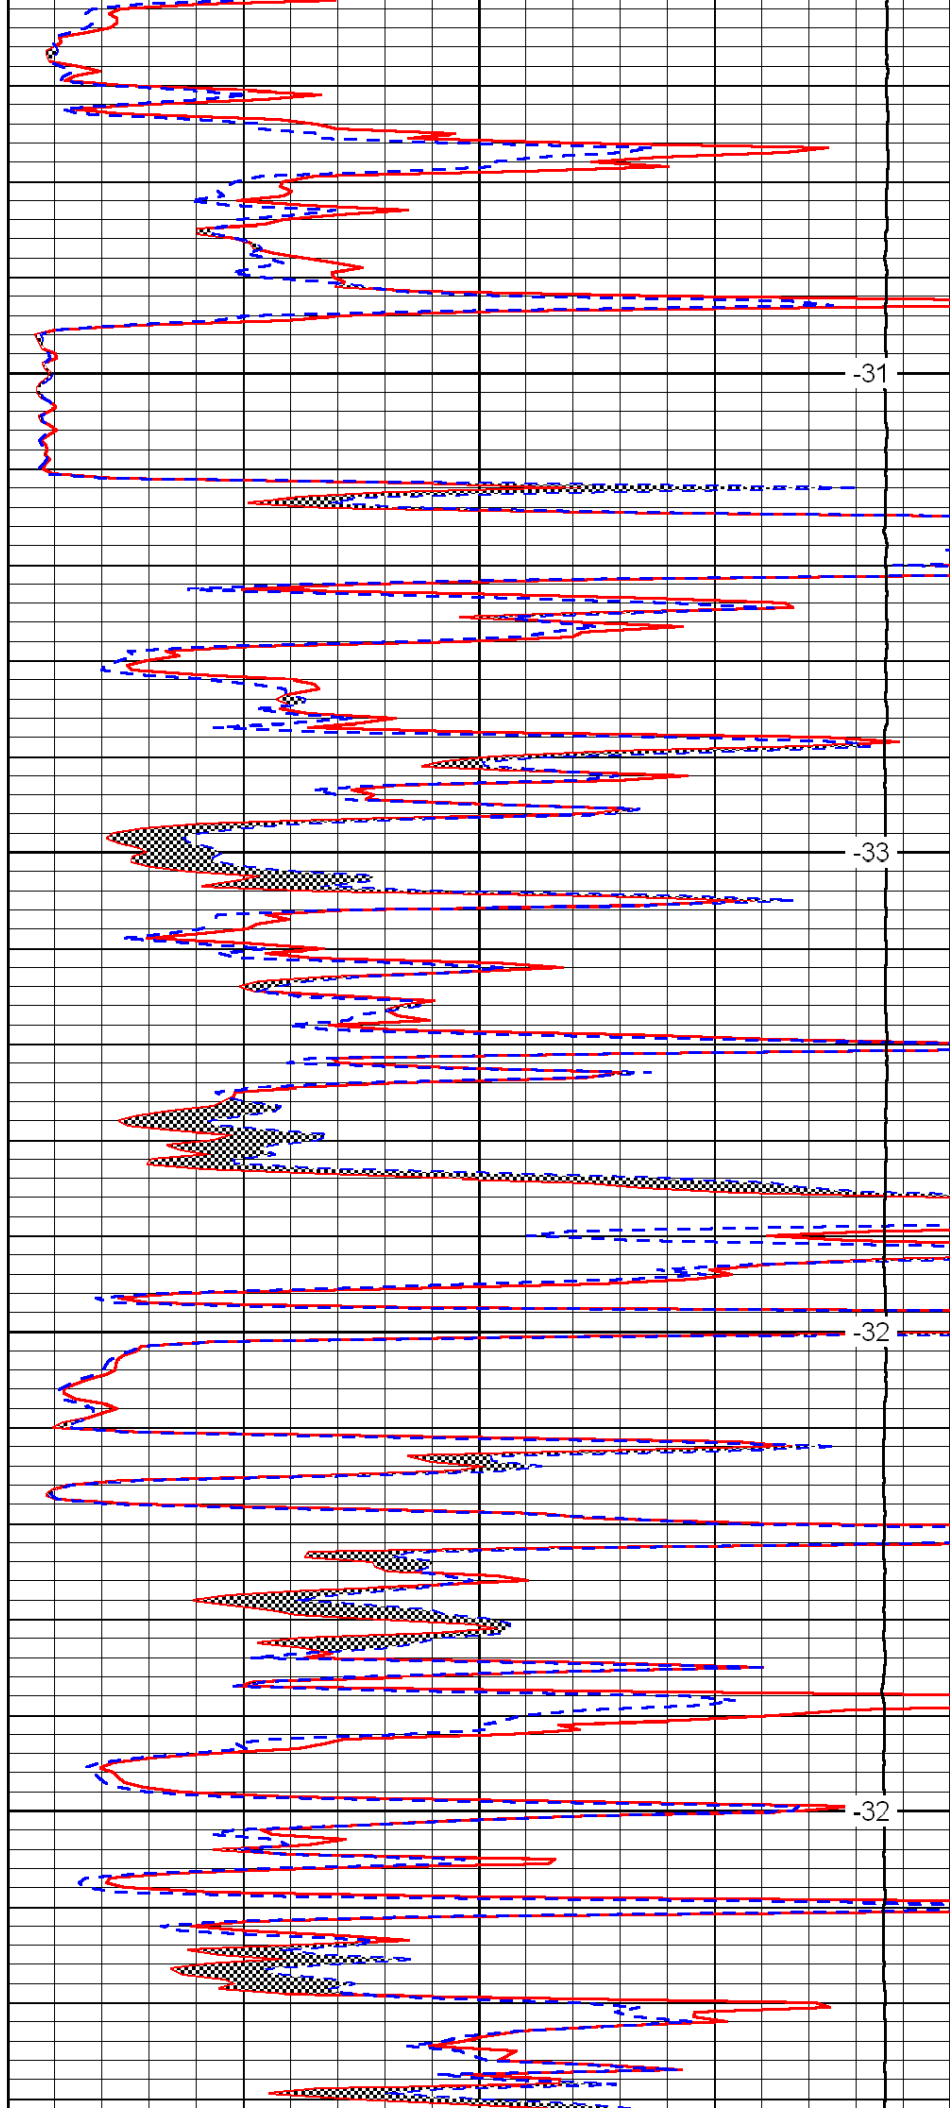

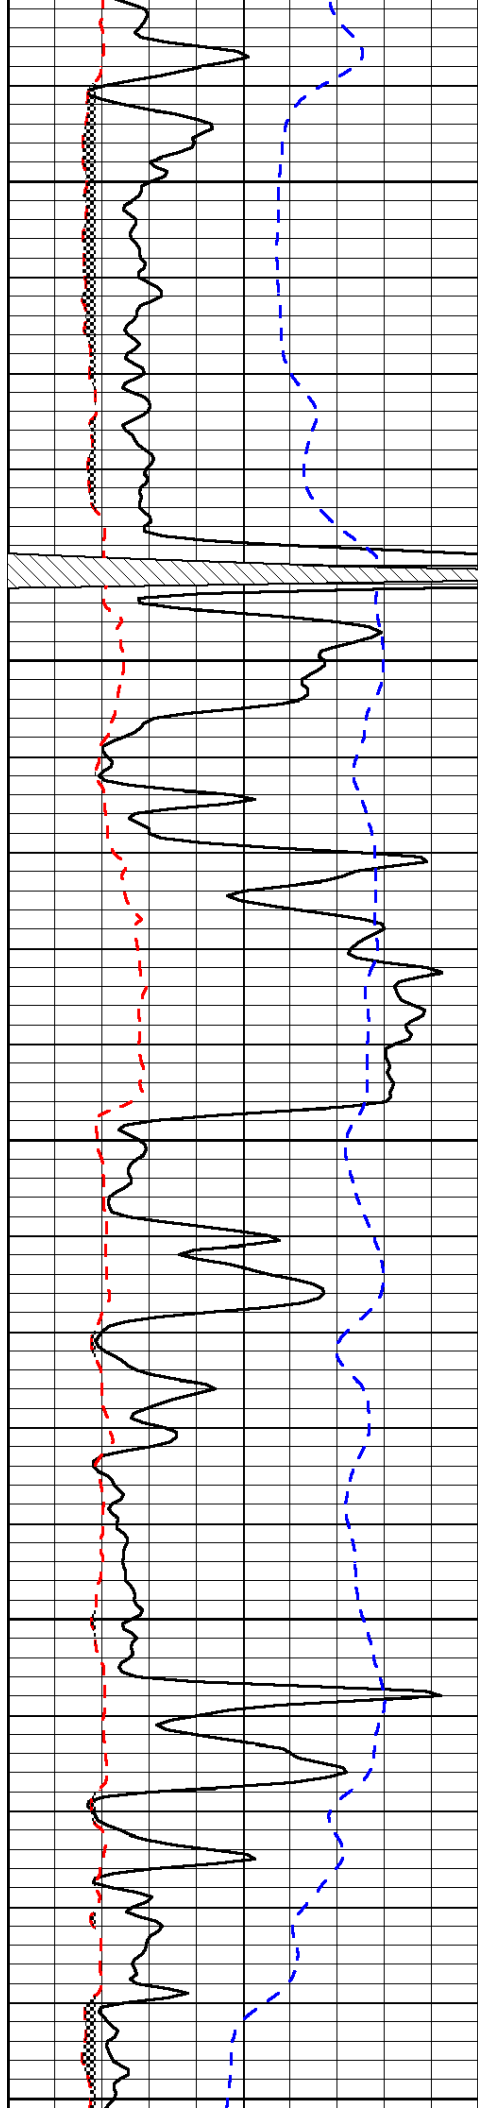


2900

2950

3000

3050

3100

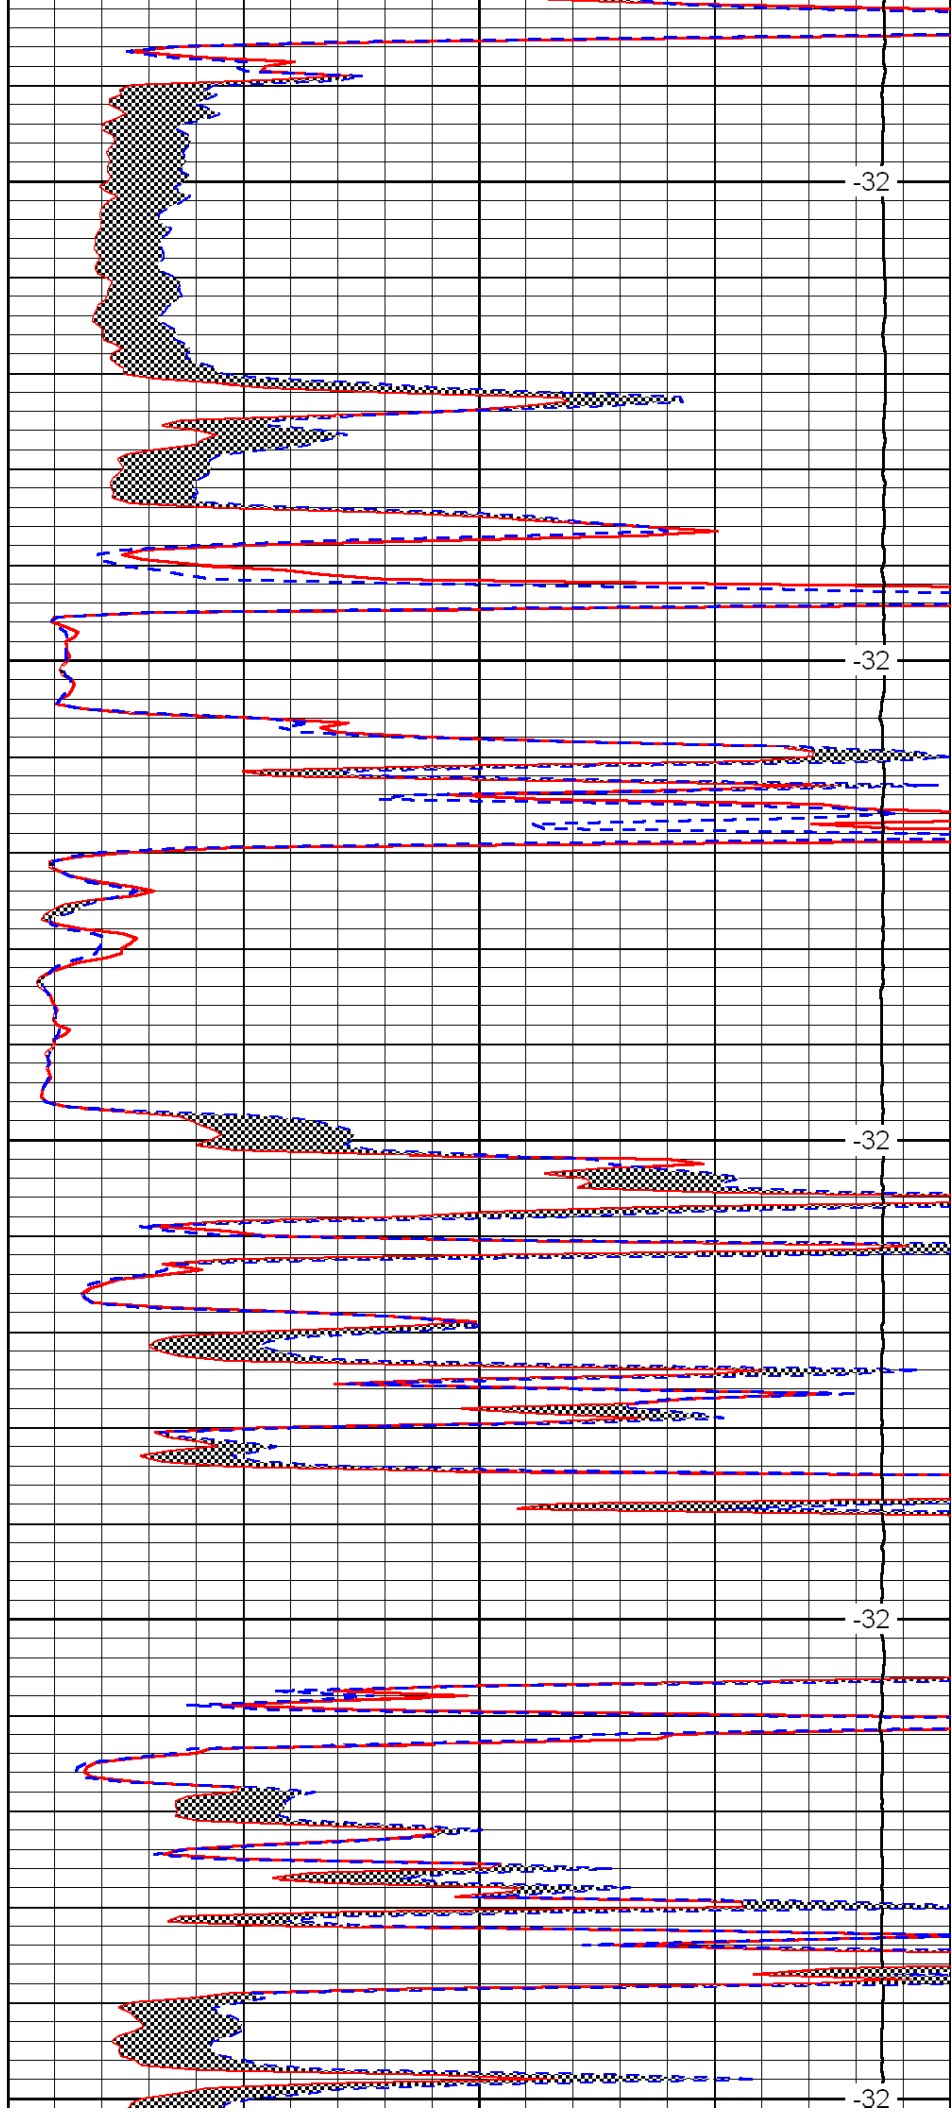



-32

-32

-32

-32

-32

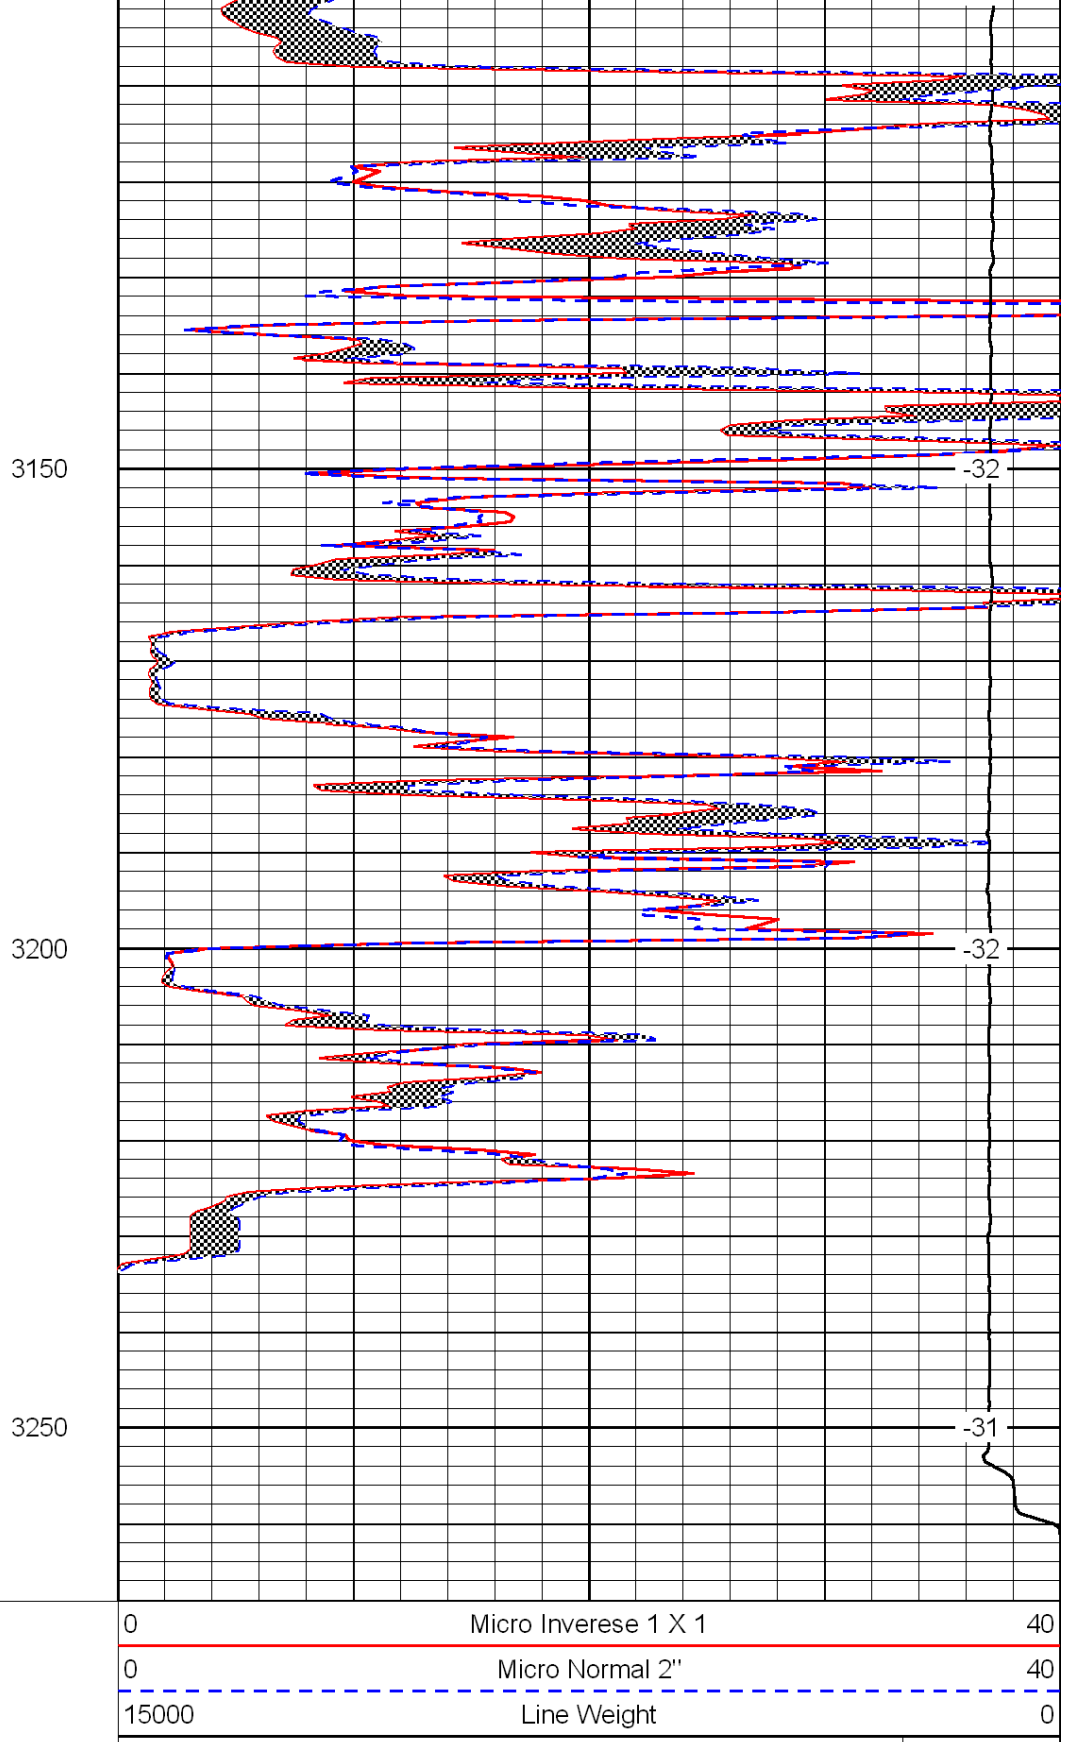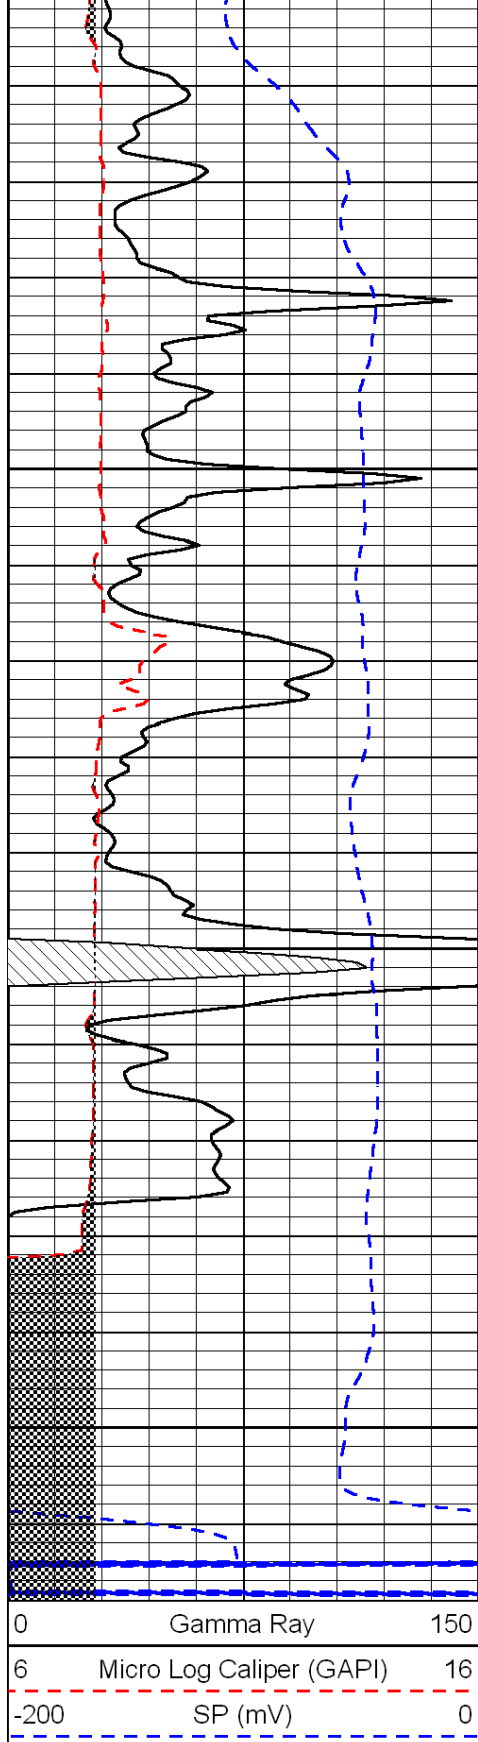

LSPD