



Dual Compensated Porosity Log

DIGITAL LOG (785) 625-3858

API No. 15-185-23,630-00-00	Company Globe Operating, Inc.	
	Well Fox No. 1	
	Field Albano South	
	County Stafford	State Kansas
	Location NW NW SW NE 1,324' FNL & 2,636' FEL	Other Services DIL MEL/BHCS
	Sec: 13 Twp: 25S Rge: 14W	Elevation K.B. 1970 D.F. 1962

Permanent Datum Log Measured From Drilling Measured From	Ground Level Kelly Bushing Kelly Bushing	Elevation 1962 8 Ft. Above Perm. Datum
--	--	---

Date				8/12/2010			
Run Number				One			
Type Log				CNL / CDL			
Depth Driller				4400			
Depth Logger				4400			
Bottom Logged Interval				4379			
Top Logged Interval				2900			
Type Fluid In Hole				Chemical			
Salinity, PPM CL				6500			
Density				9.3			
Level				Full			
Max. Rec. Temp. F				120			
Operating Rig Time				5 Hours			
Equipment -- Location				10 Hays			
Recorded By				J. Long			
Witnessed By				Keith Reavis			
Borehole Record				Casing Record			
Run No	Bit	From	To	Size	Wgt.	From	To
One	12.25	00	858	8.625	23#	00	858
Two	7.875	858	TD				

<<< Fold Here >>>

All interpretations are opinions based on inferences from electrical or other measurements and we cannot and do not guarantee the accuracy or correctness of any interpretation, and we shall not, except in the case of gross or willful negligence on our part, be liable or responsible for any loss, costs, damages, or expenses incurred or sustained by anyone resulting from any interpretation made by any of our officers, agents or employees. These interpretations are also subject to our general terms and conditions set out in our current Price Schedule.


Comments


Thank you for using Log-Tech, Inc.
(785) 625-3858


Intersection of Highway 50 and Highway 281, 5 South to 50th Street, 3 1/2 West, South Into

0	Gamma Ray	150
6	Caliper (GAPI)	16

30		Compensated Density		-10	
2		Bulk Density		3	
15000		Line Tension		0	
2.625	DGA	3.425	-0.25	Correction	0.25
					LSPD

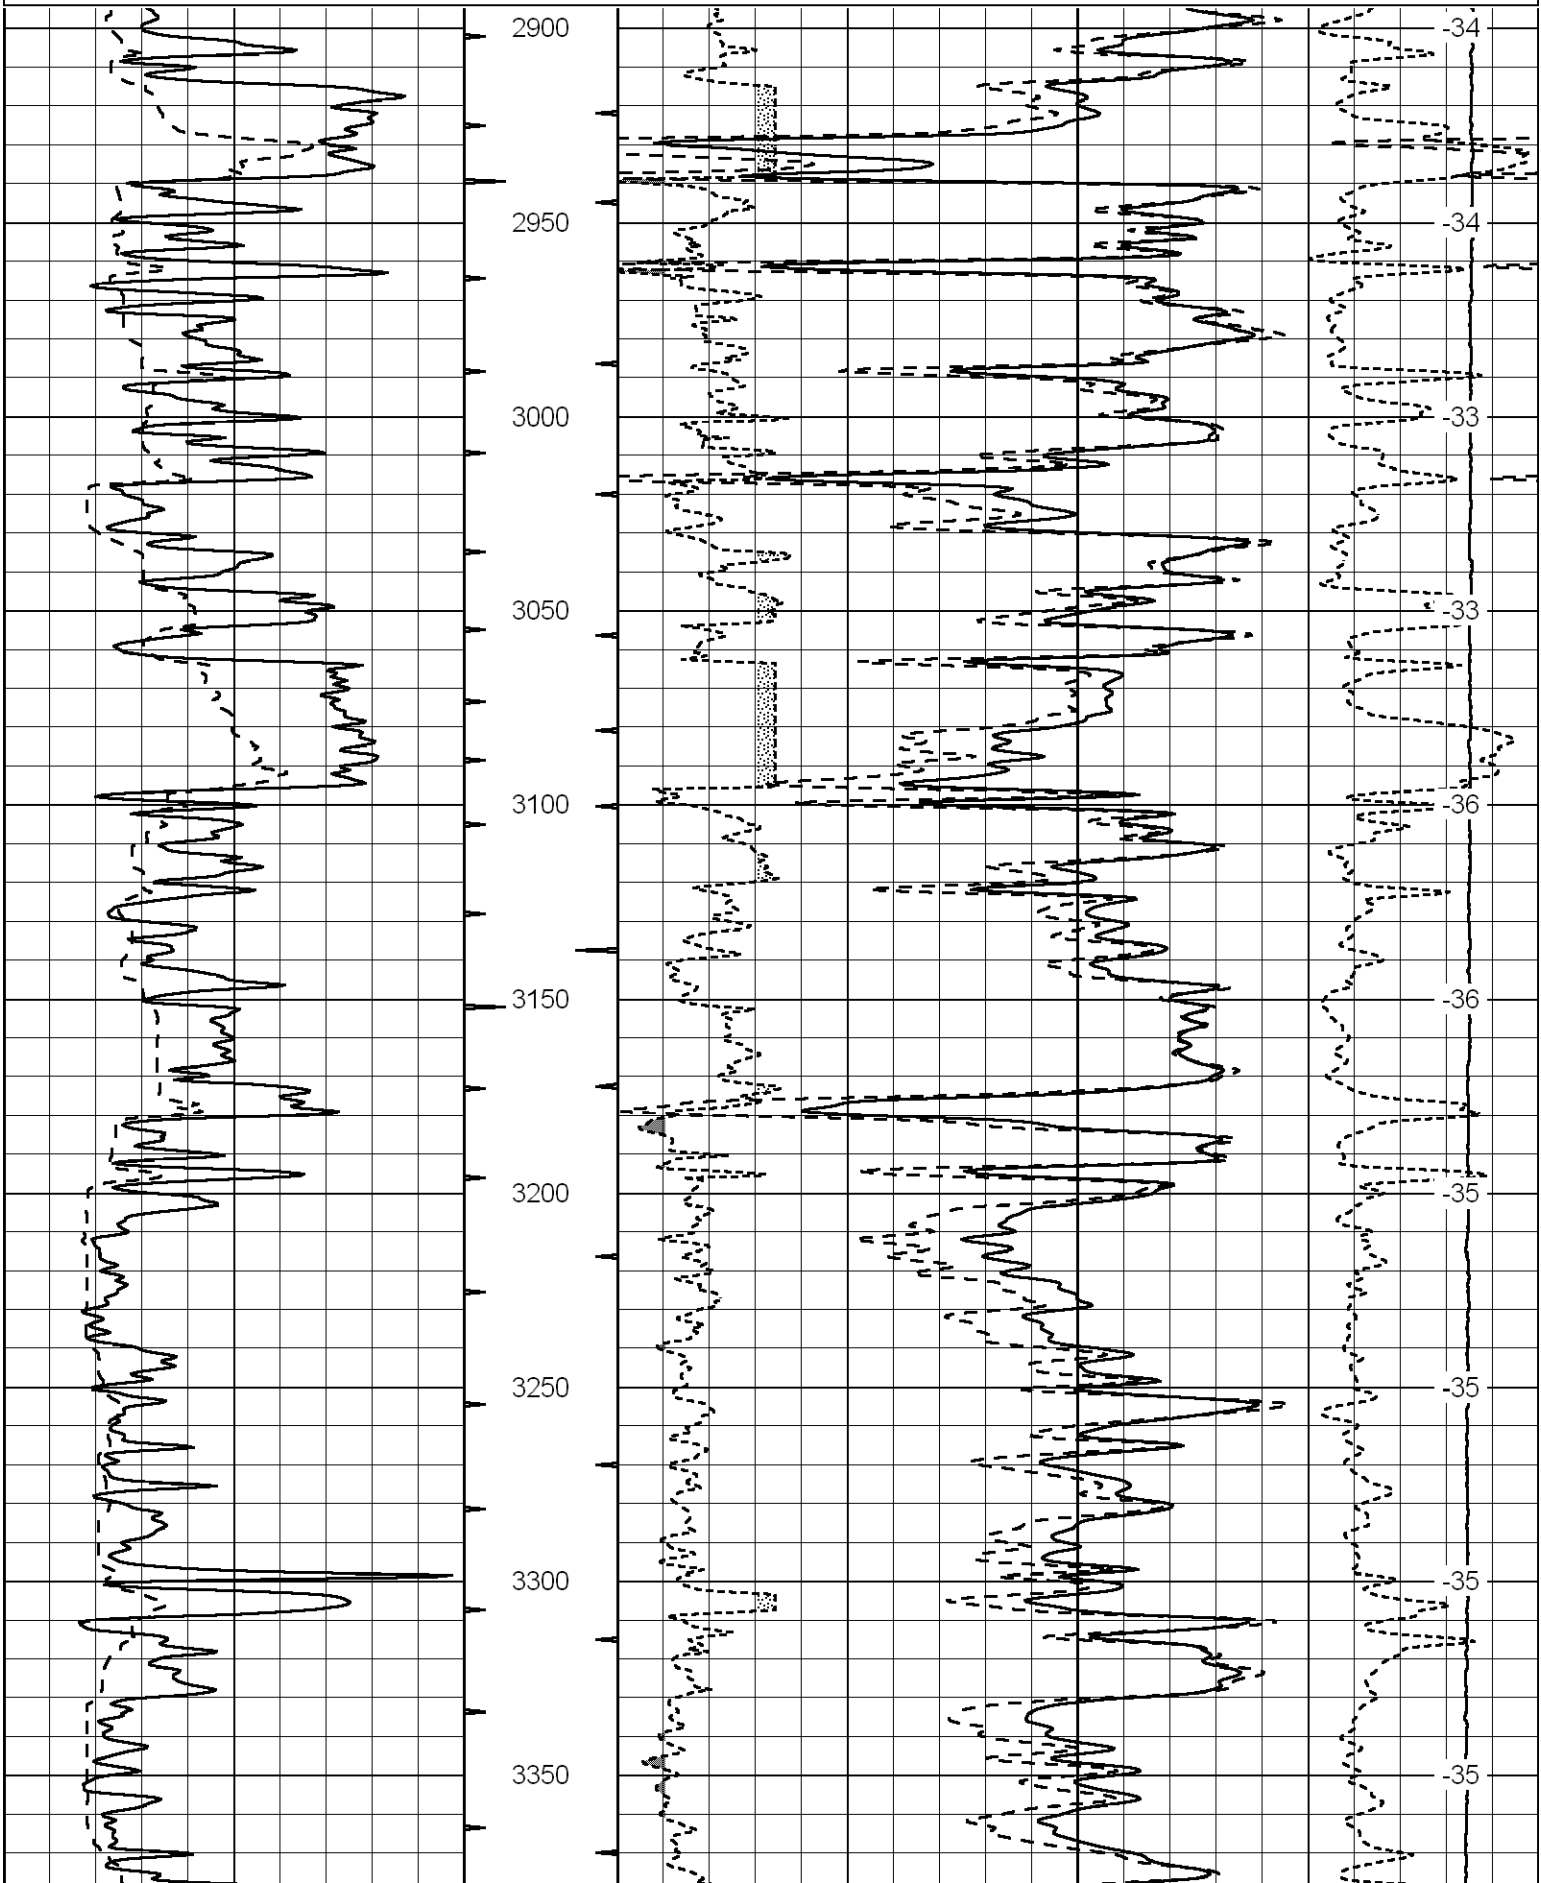


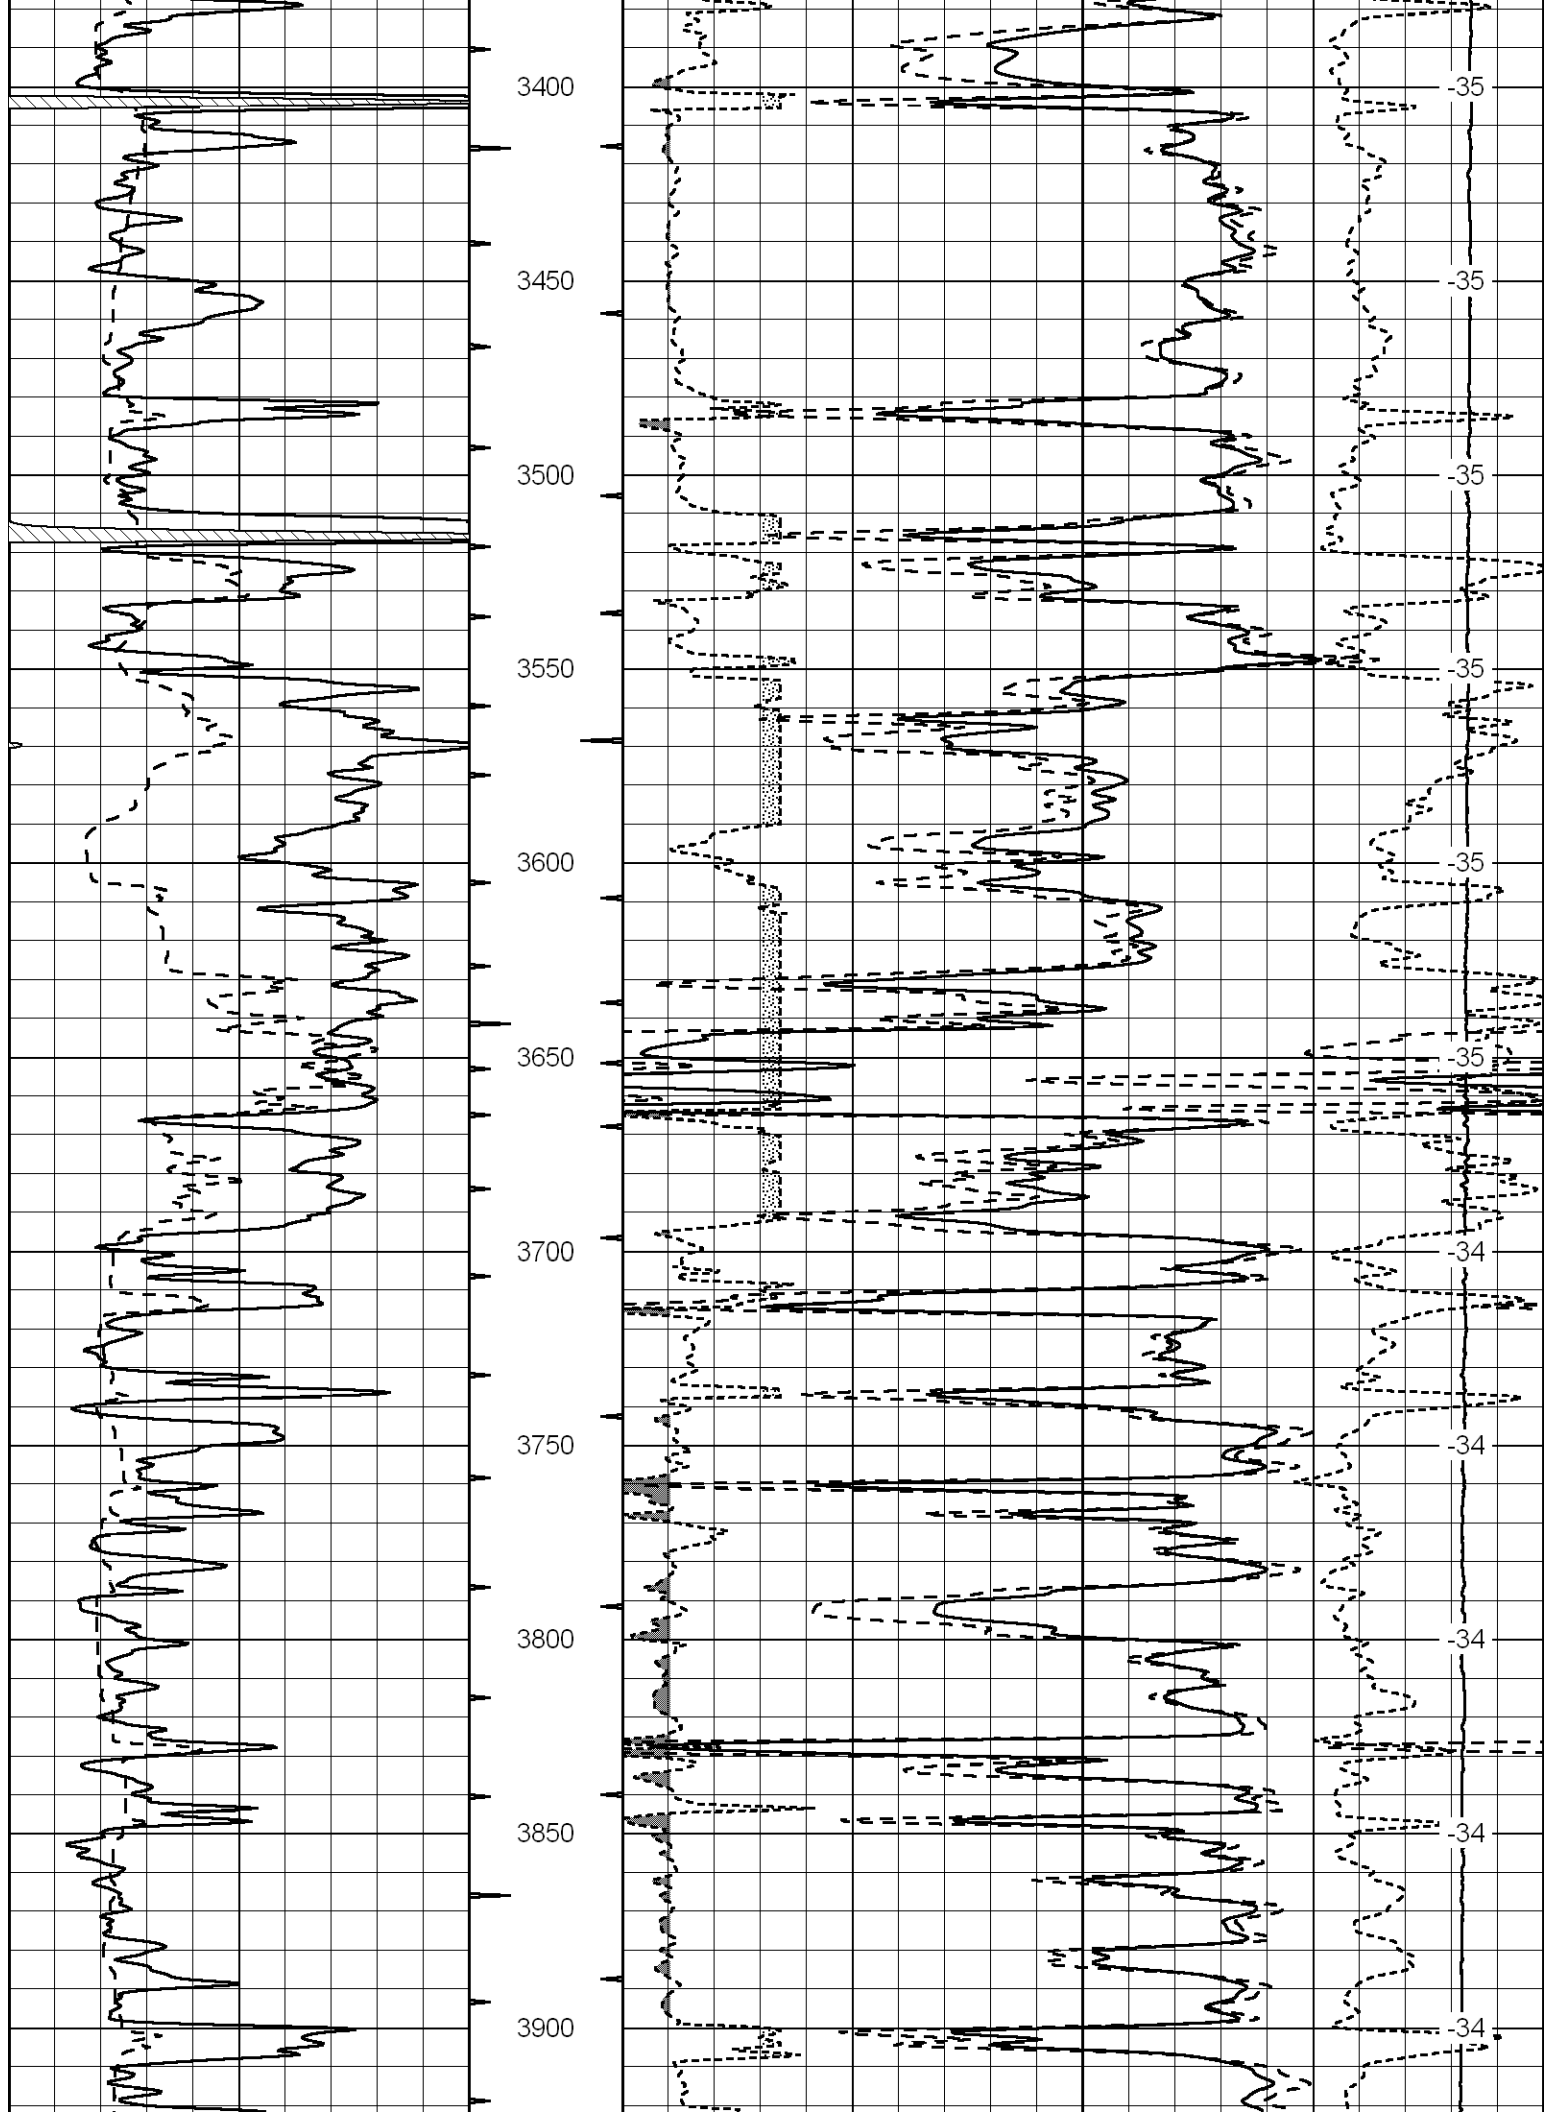


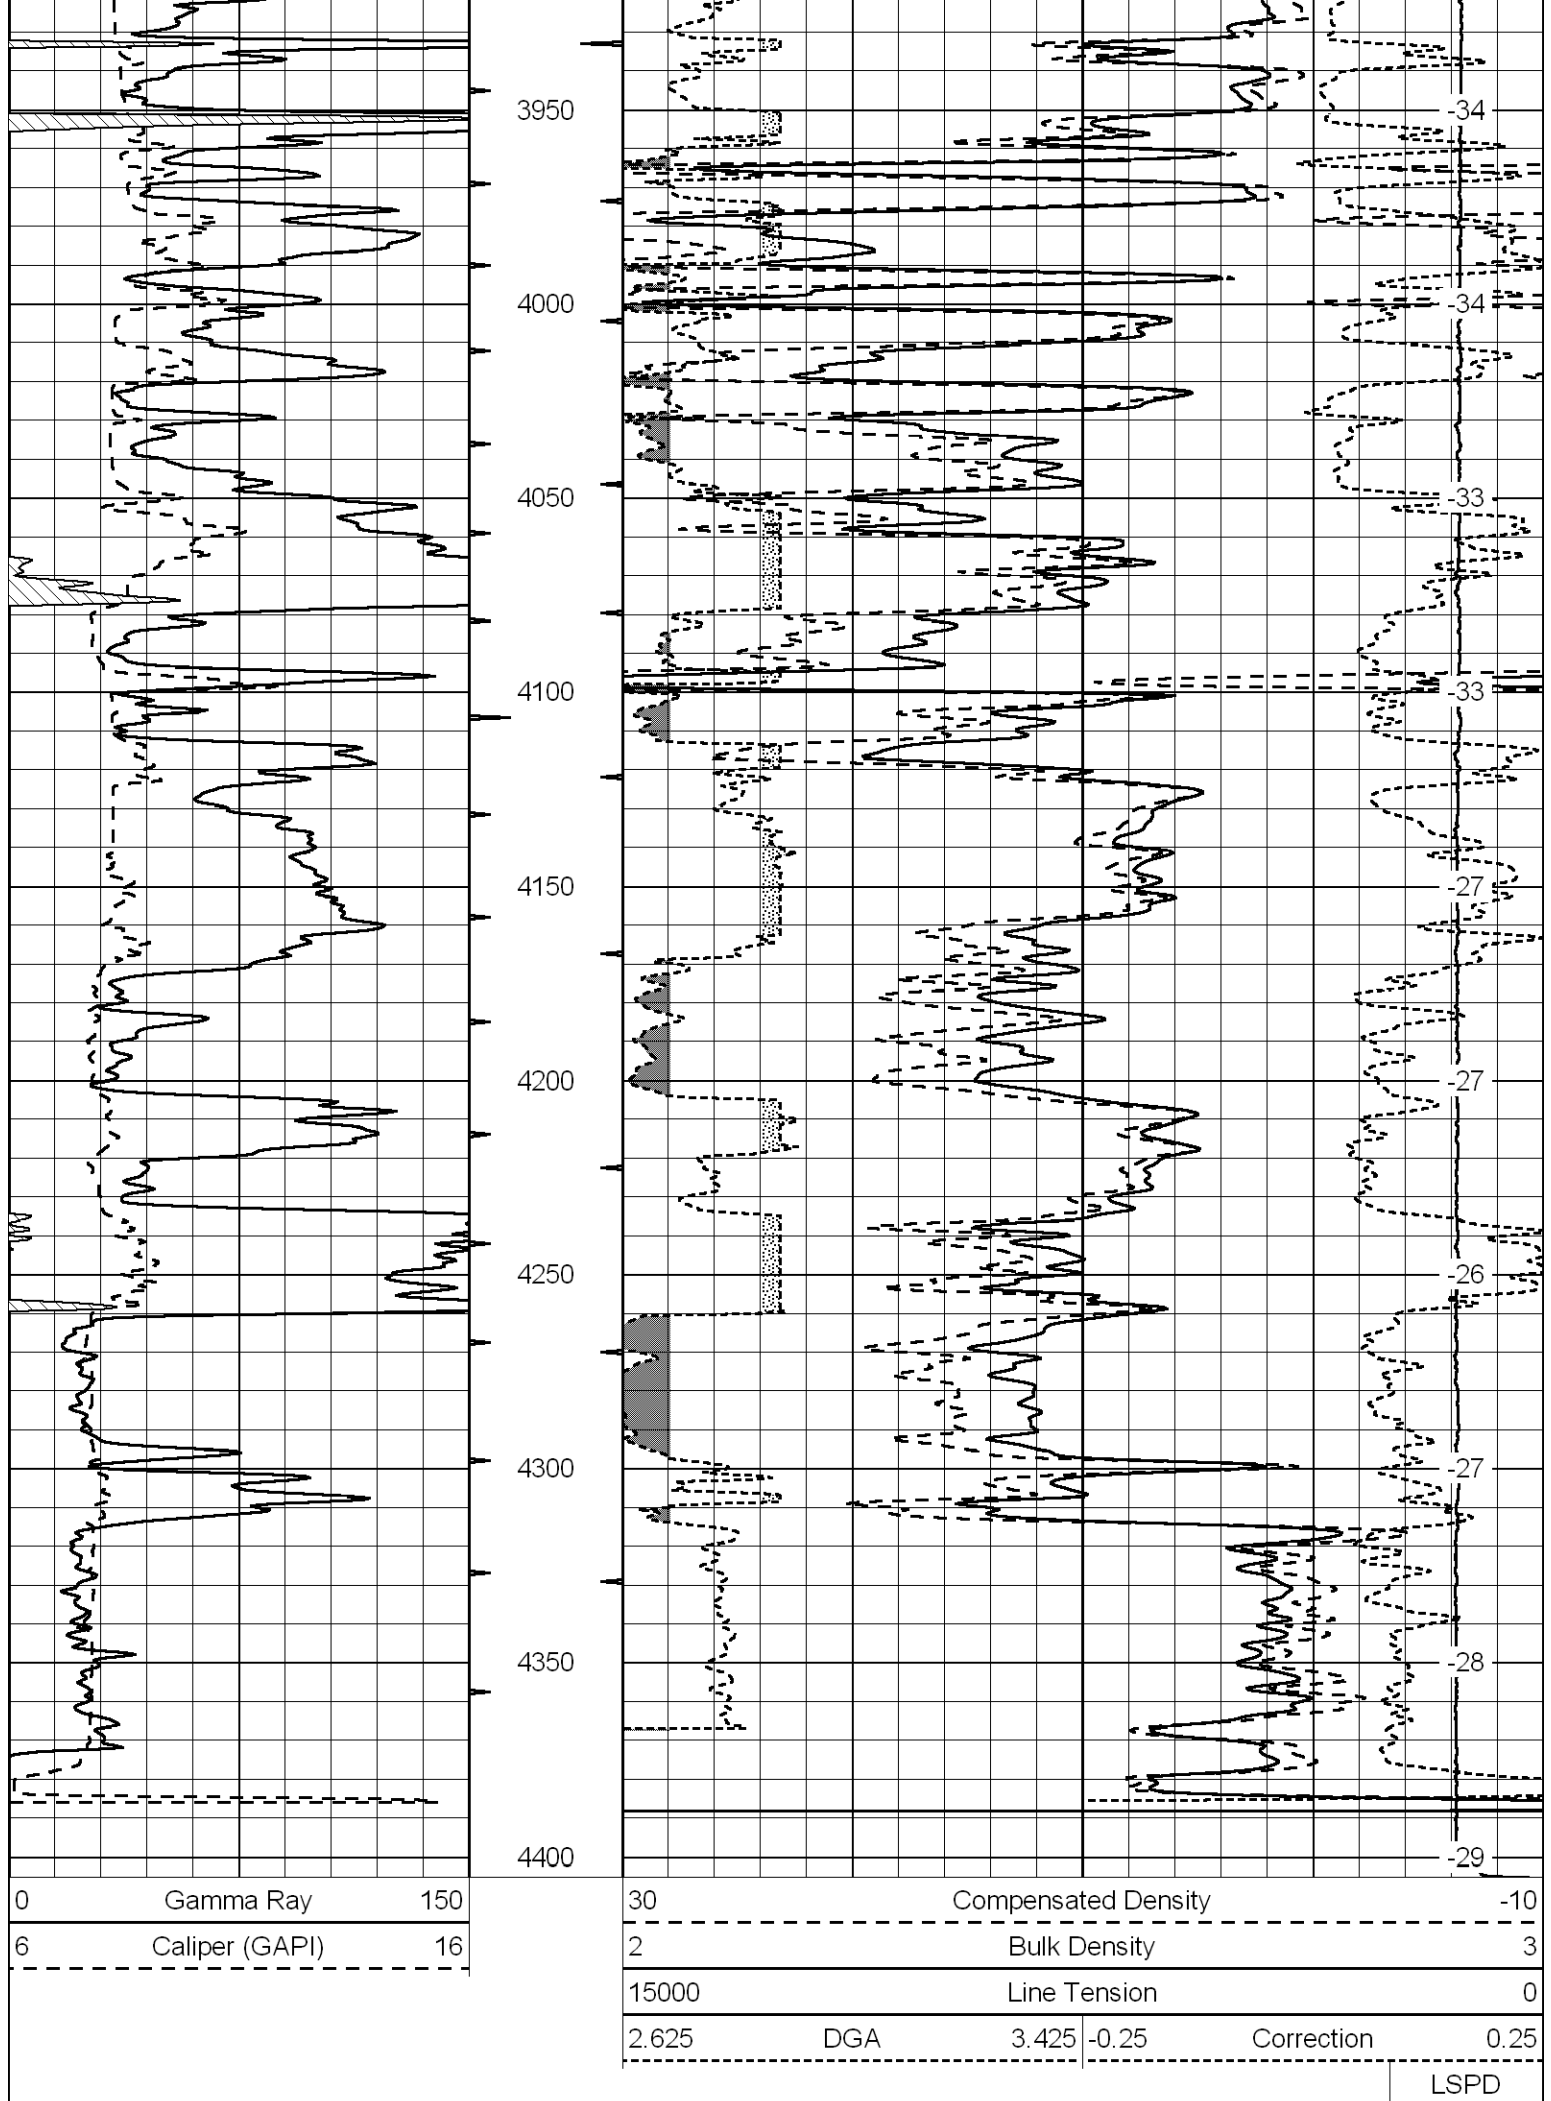



Database File:	globe_fox_1hd2.db
Dataset Pathname:	dil/globestck
Presentation Format:	cnllspec
Dataset Creation:	Thu Aug 12 18:40:17 2010
Charted by:	Depth in Feet scaled 1:240


0	Gamma Ray	150	30	CNLS		-10
6	Caliper (GAPI)	16	30	Compensated Density (2.71 ma)		-10
			2.625	DGA	3.425	-0.25
					Correction	0.25
			10000	Line Tension		0

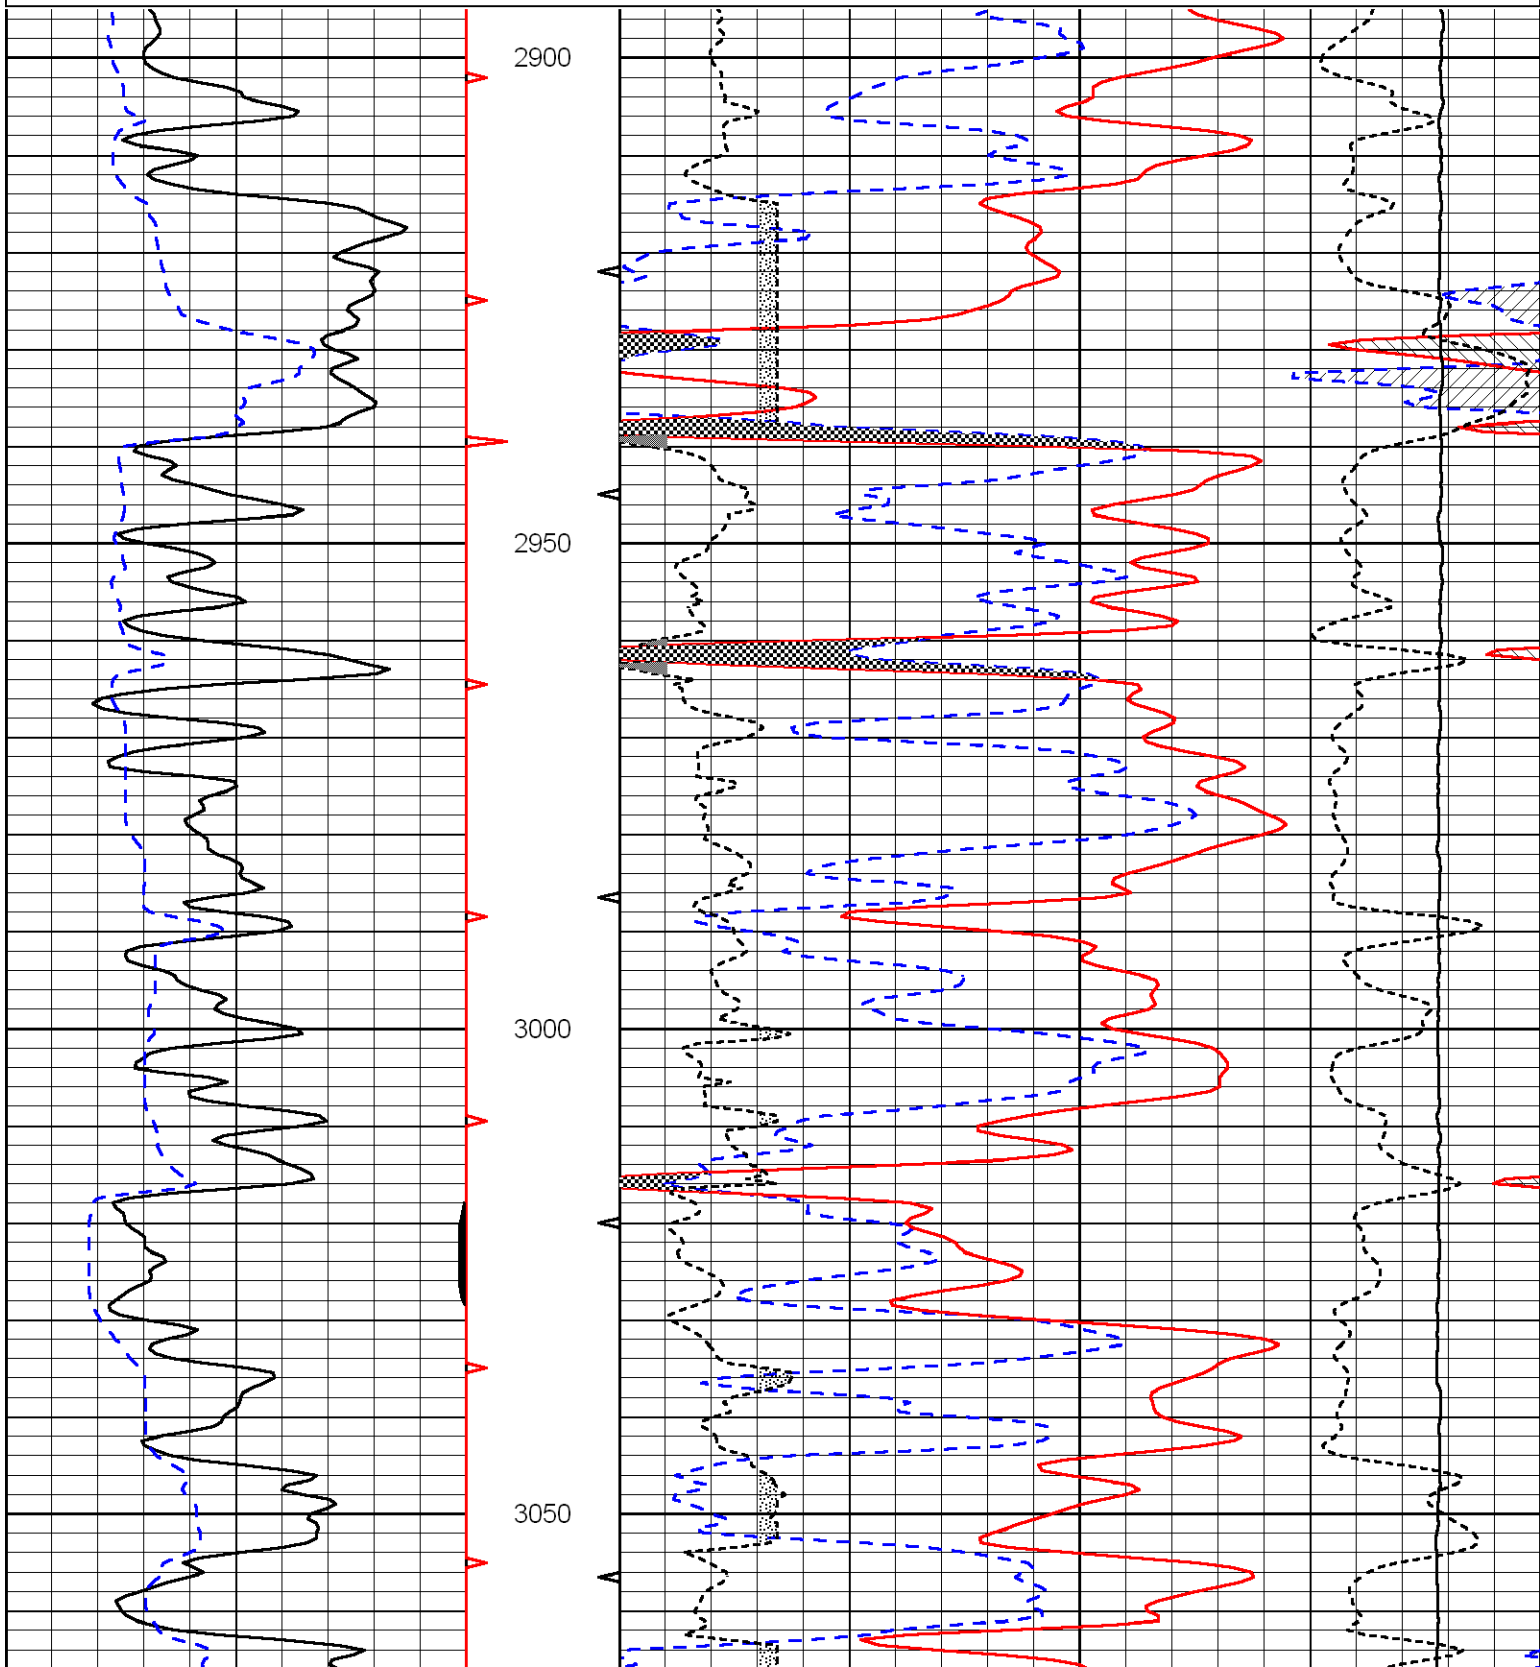


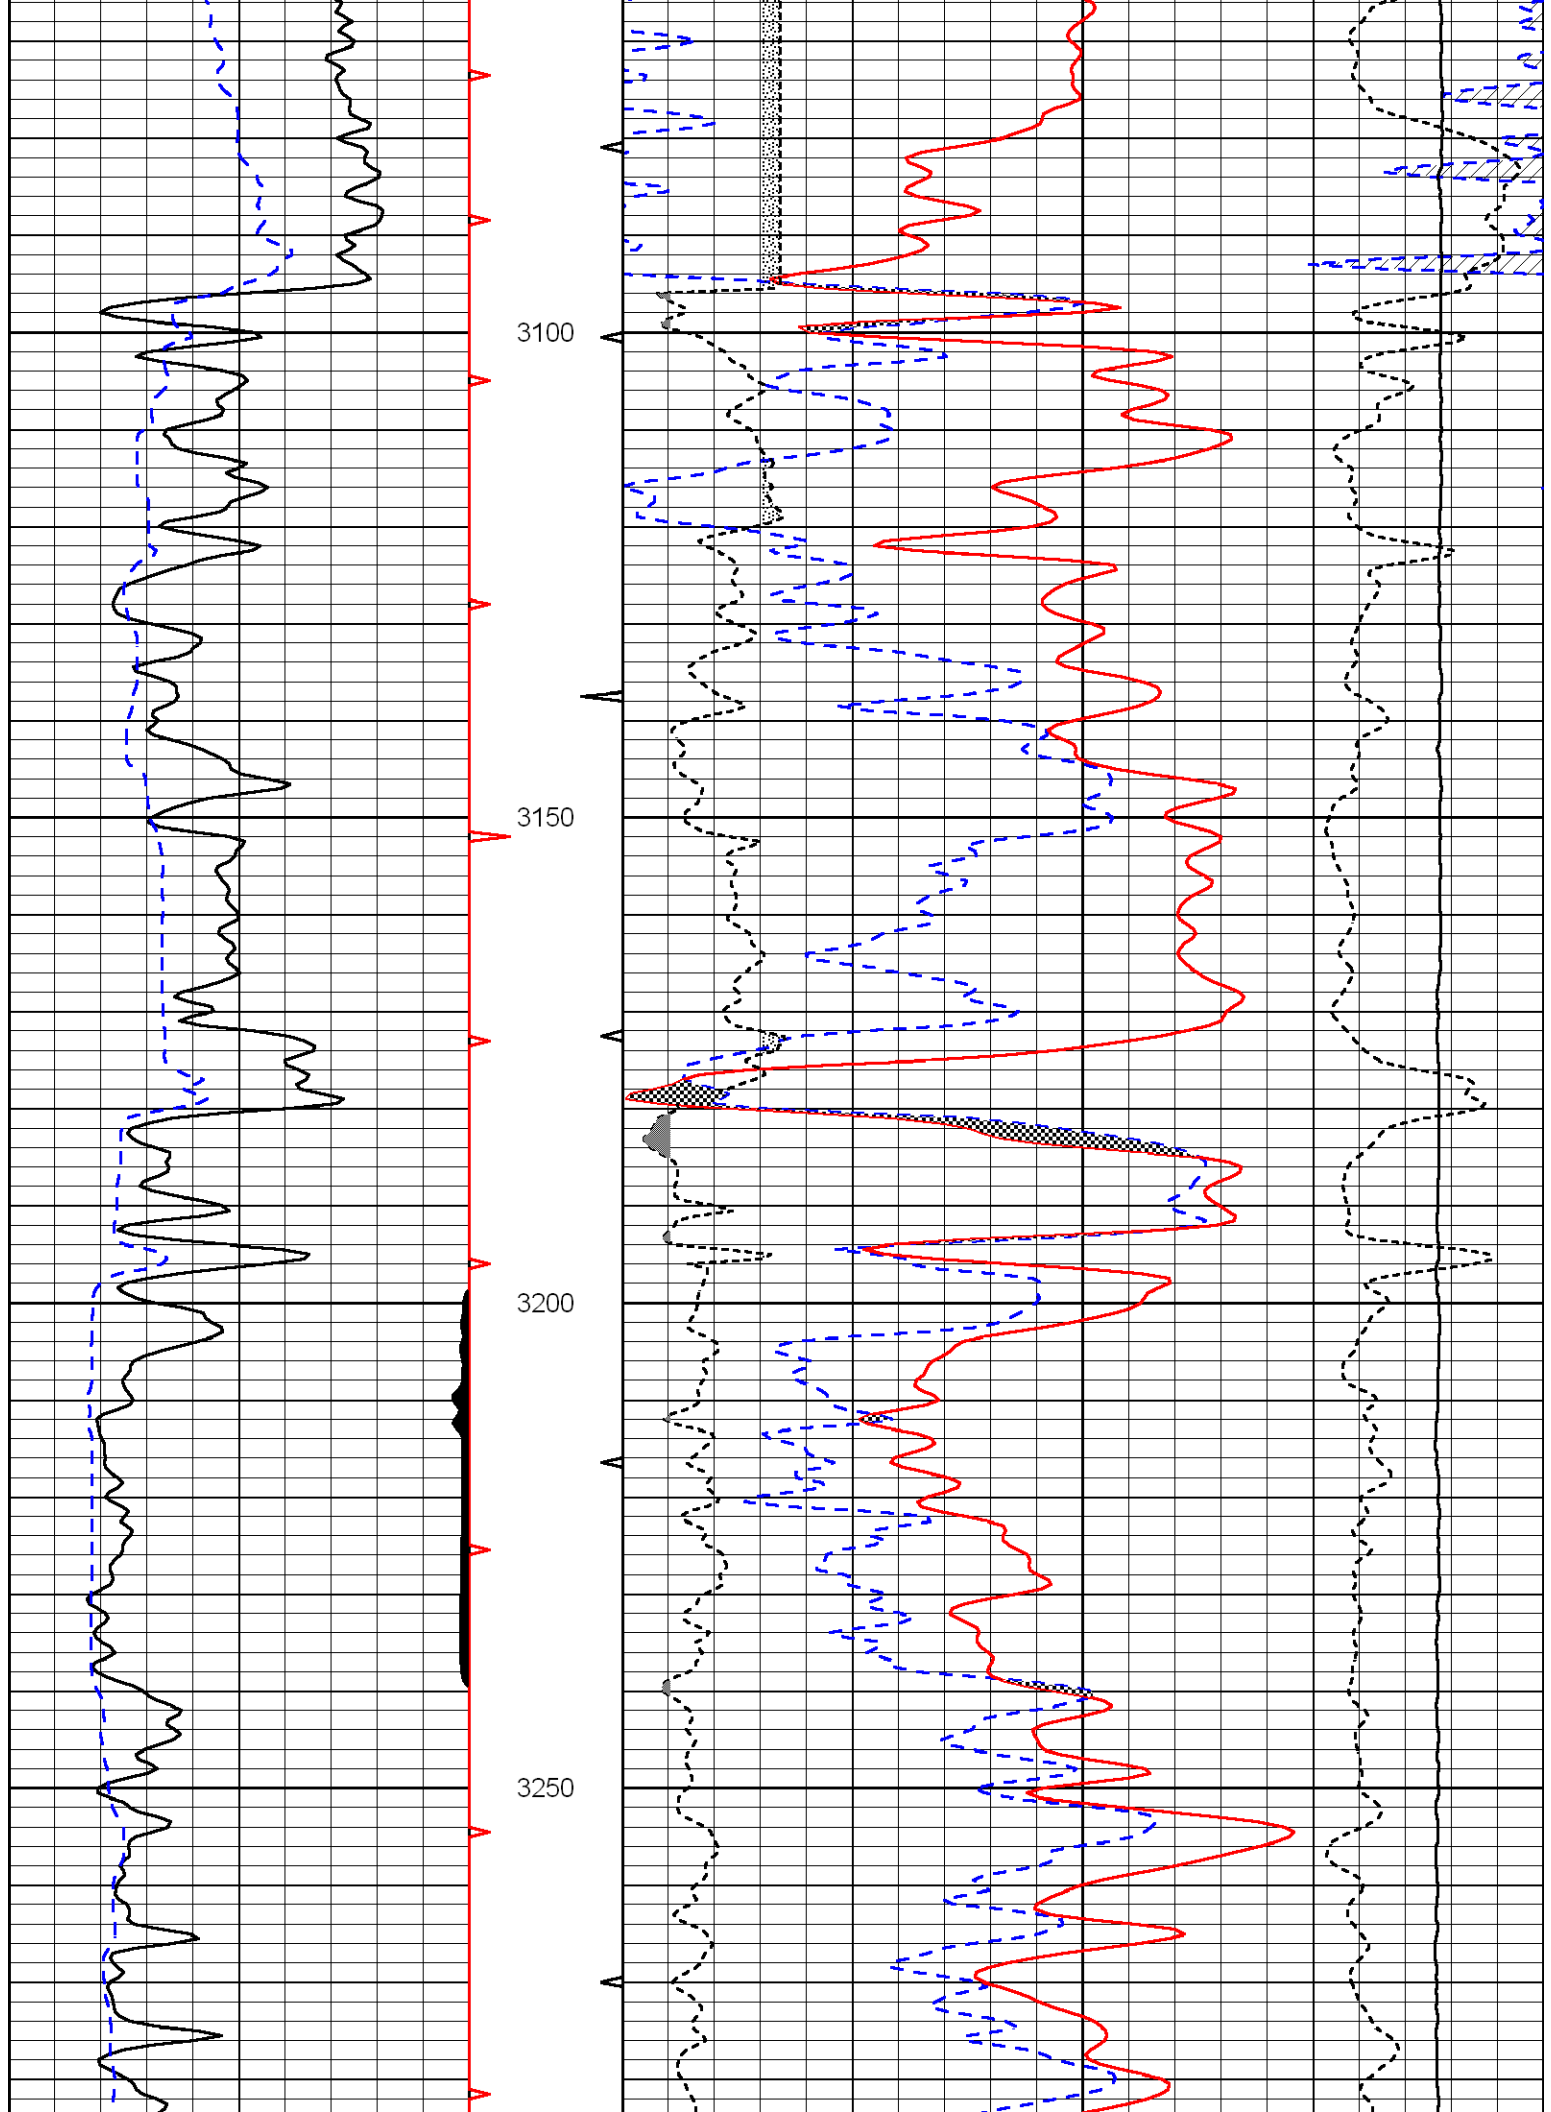


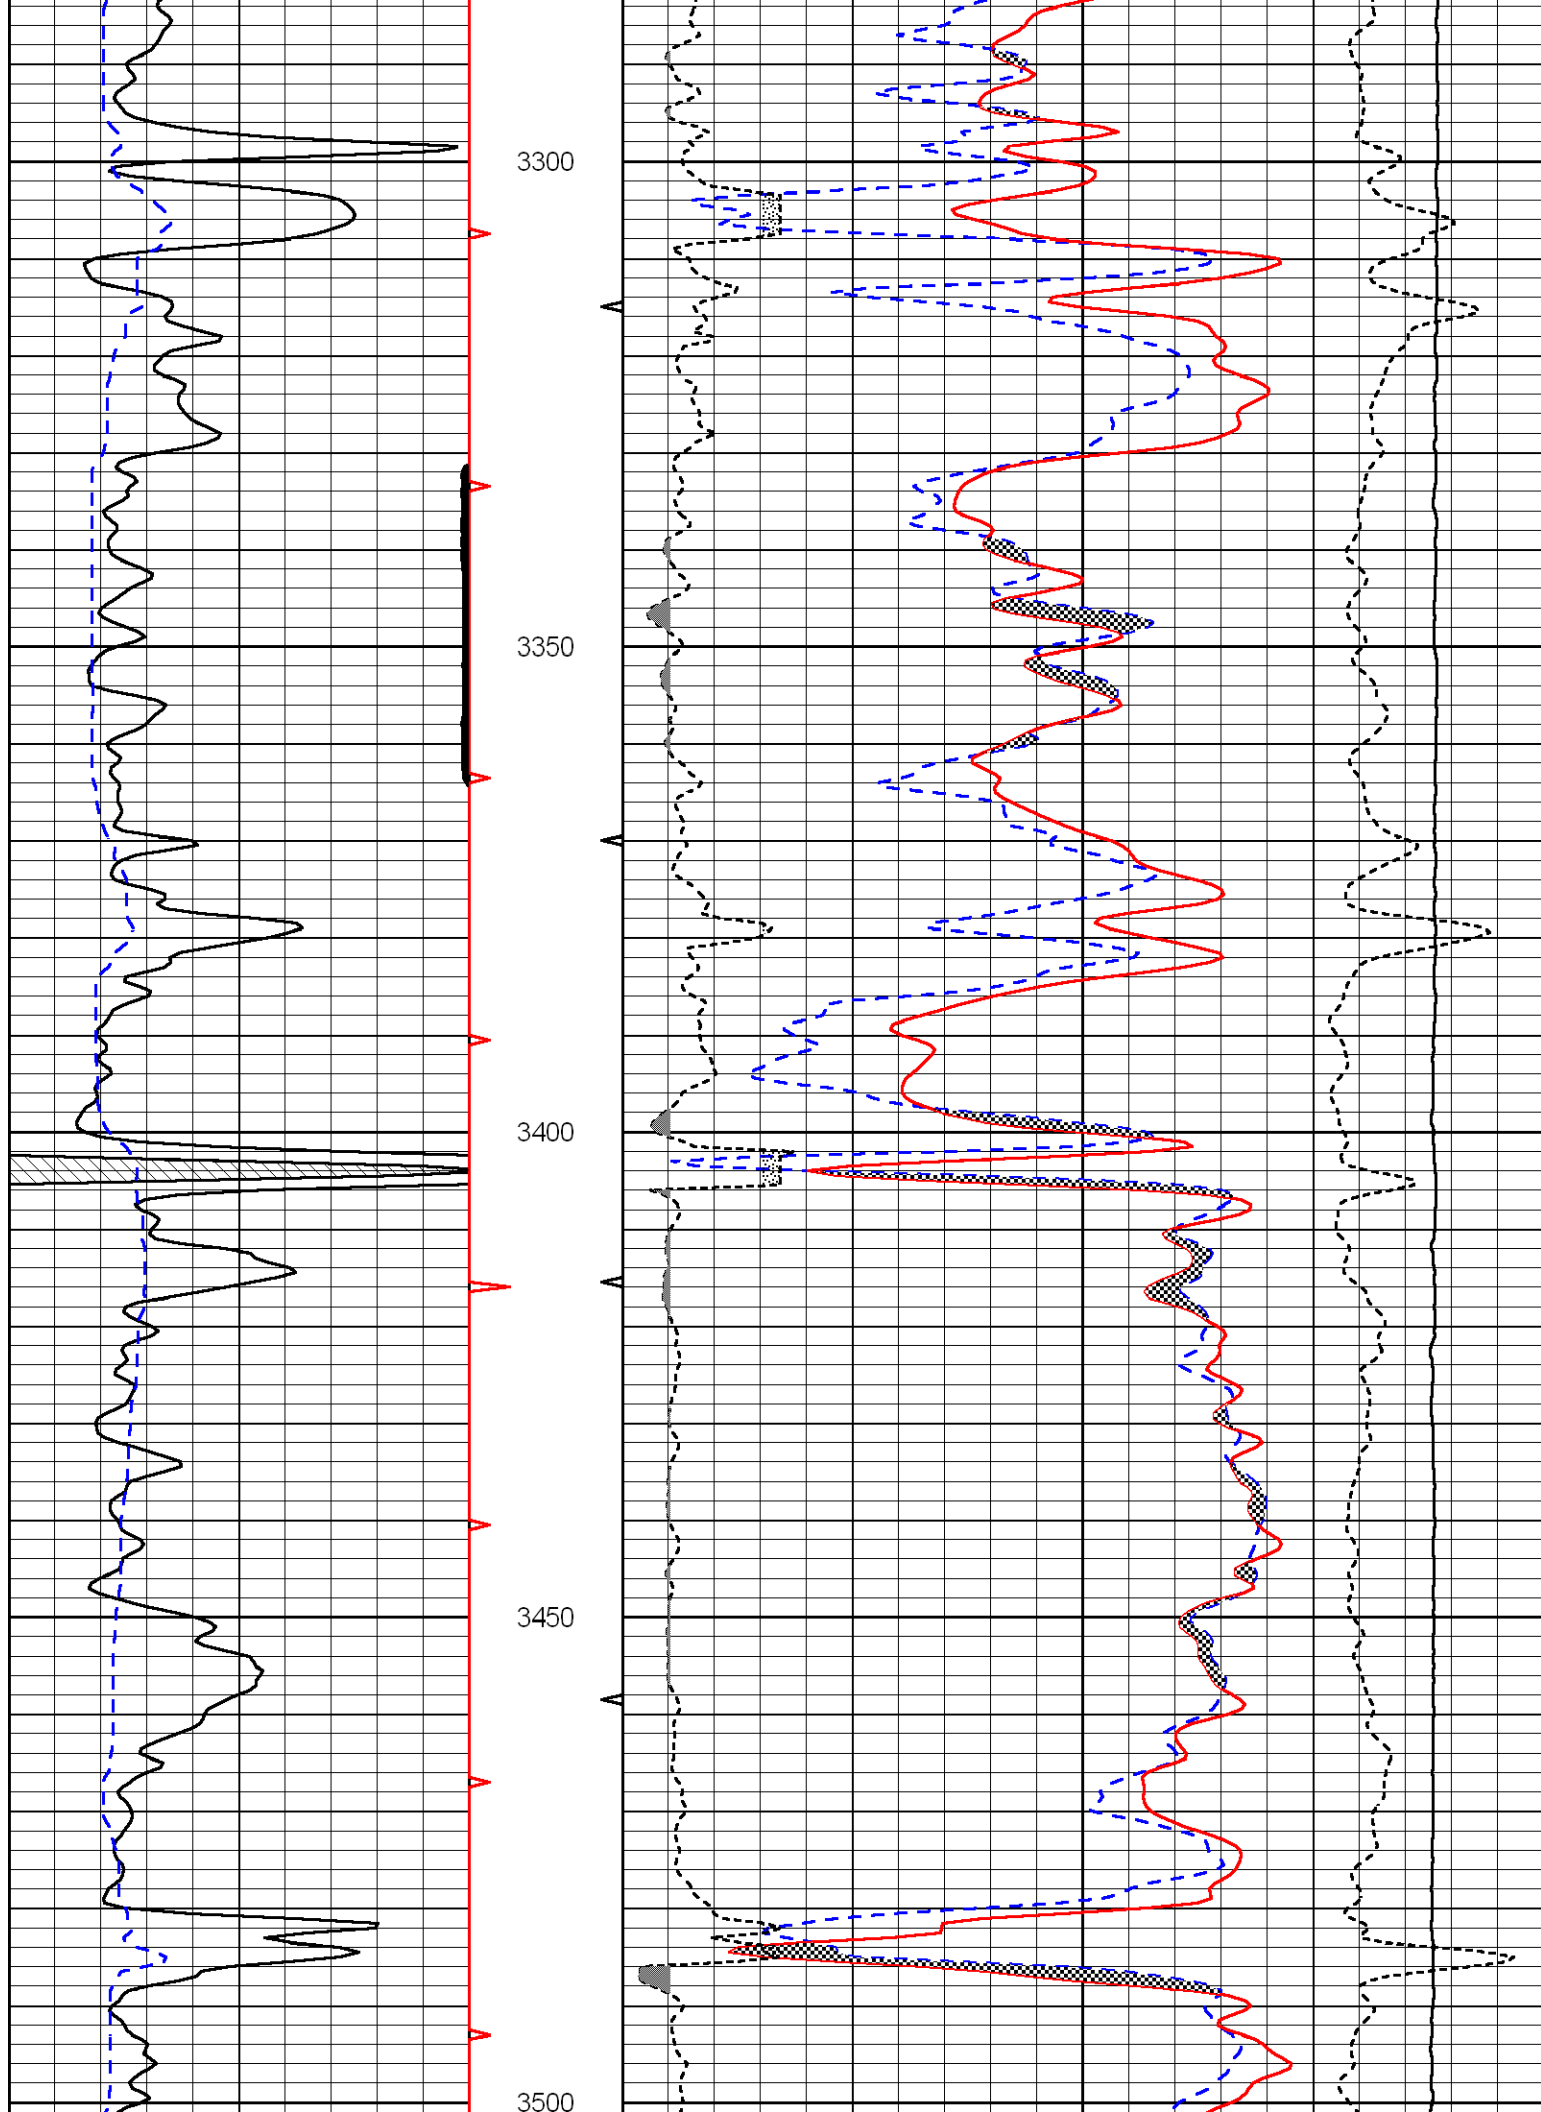


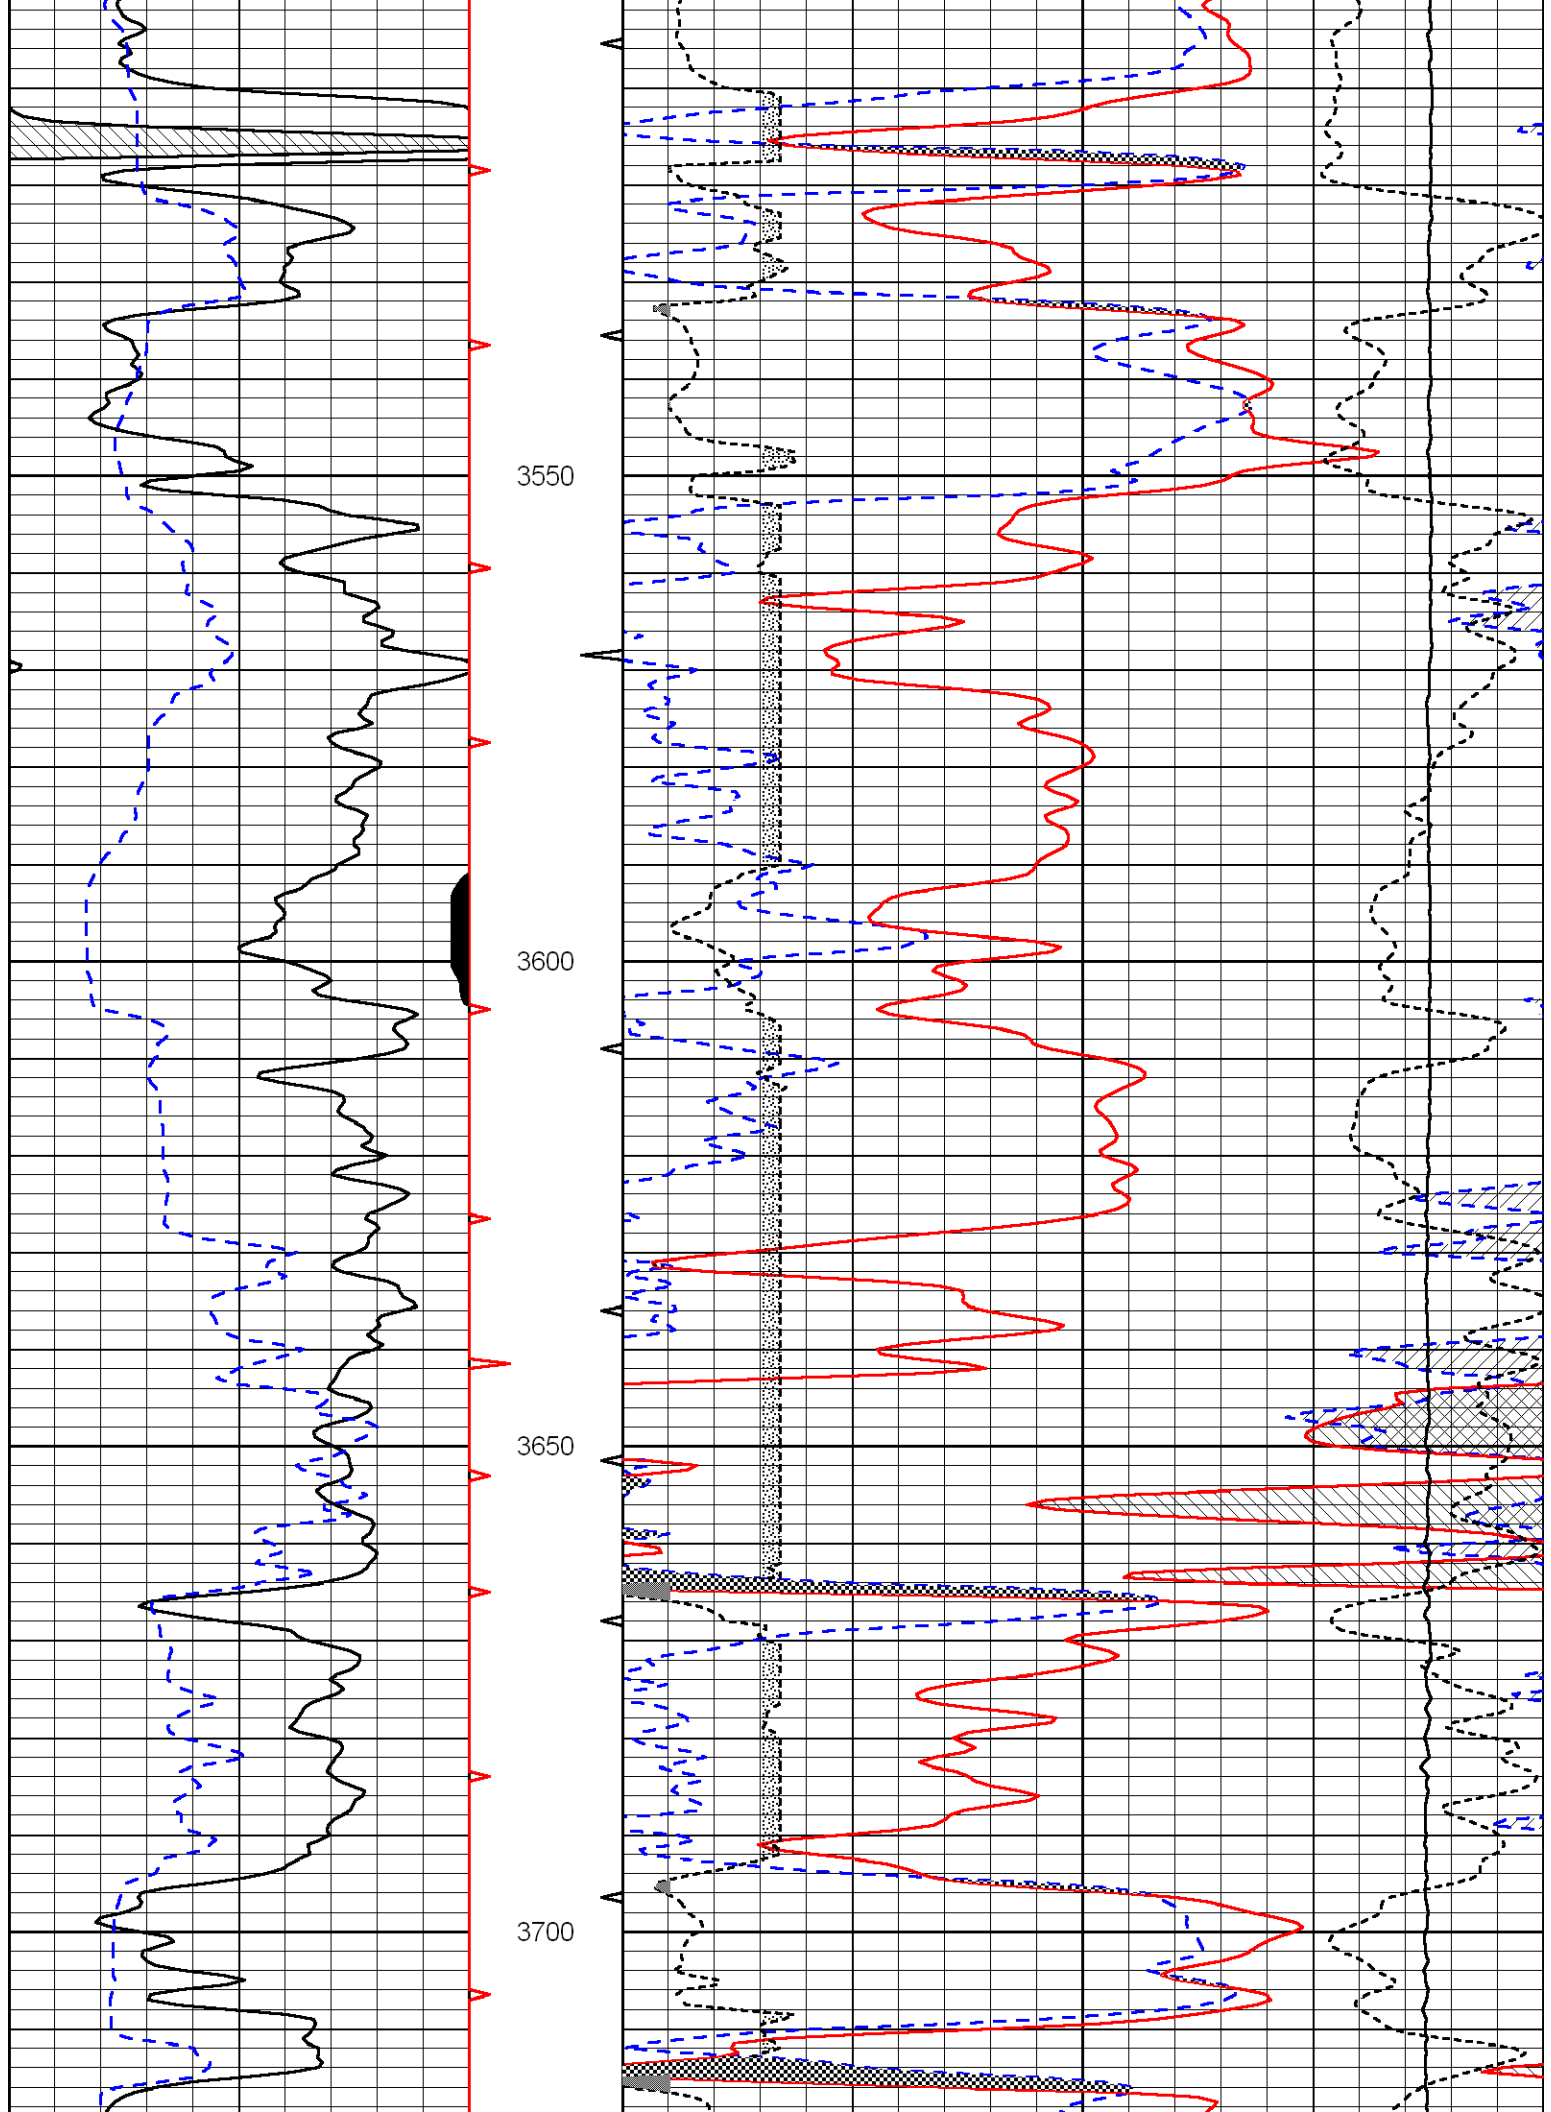

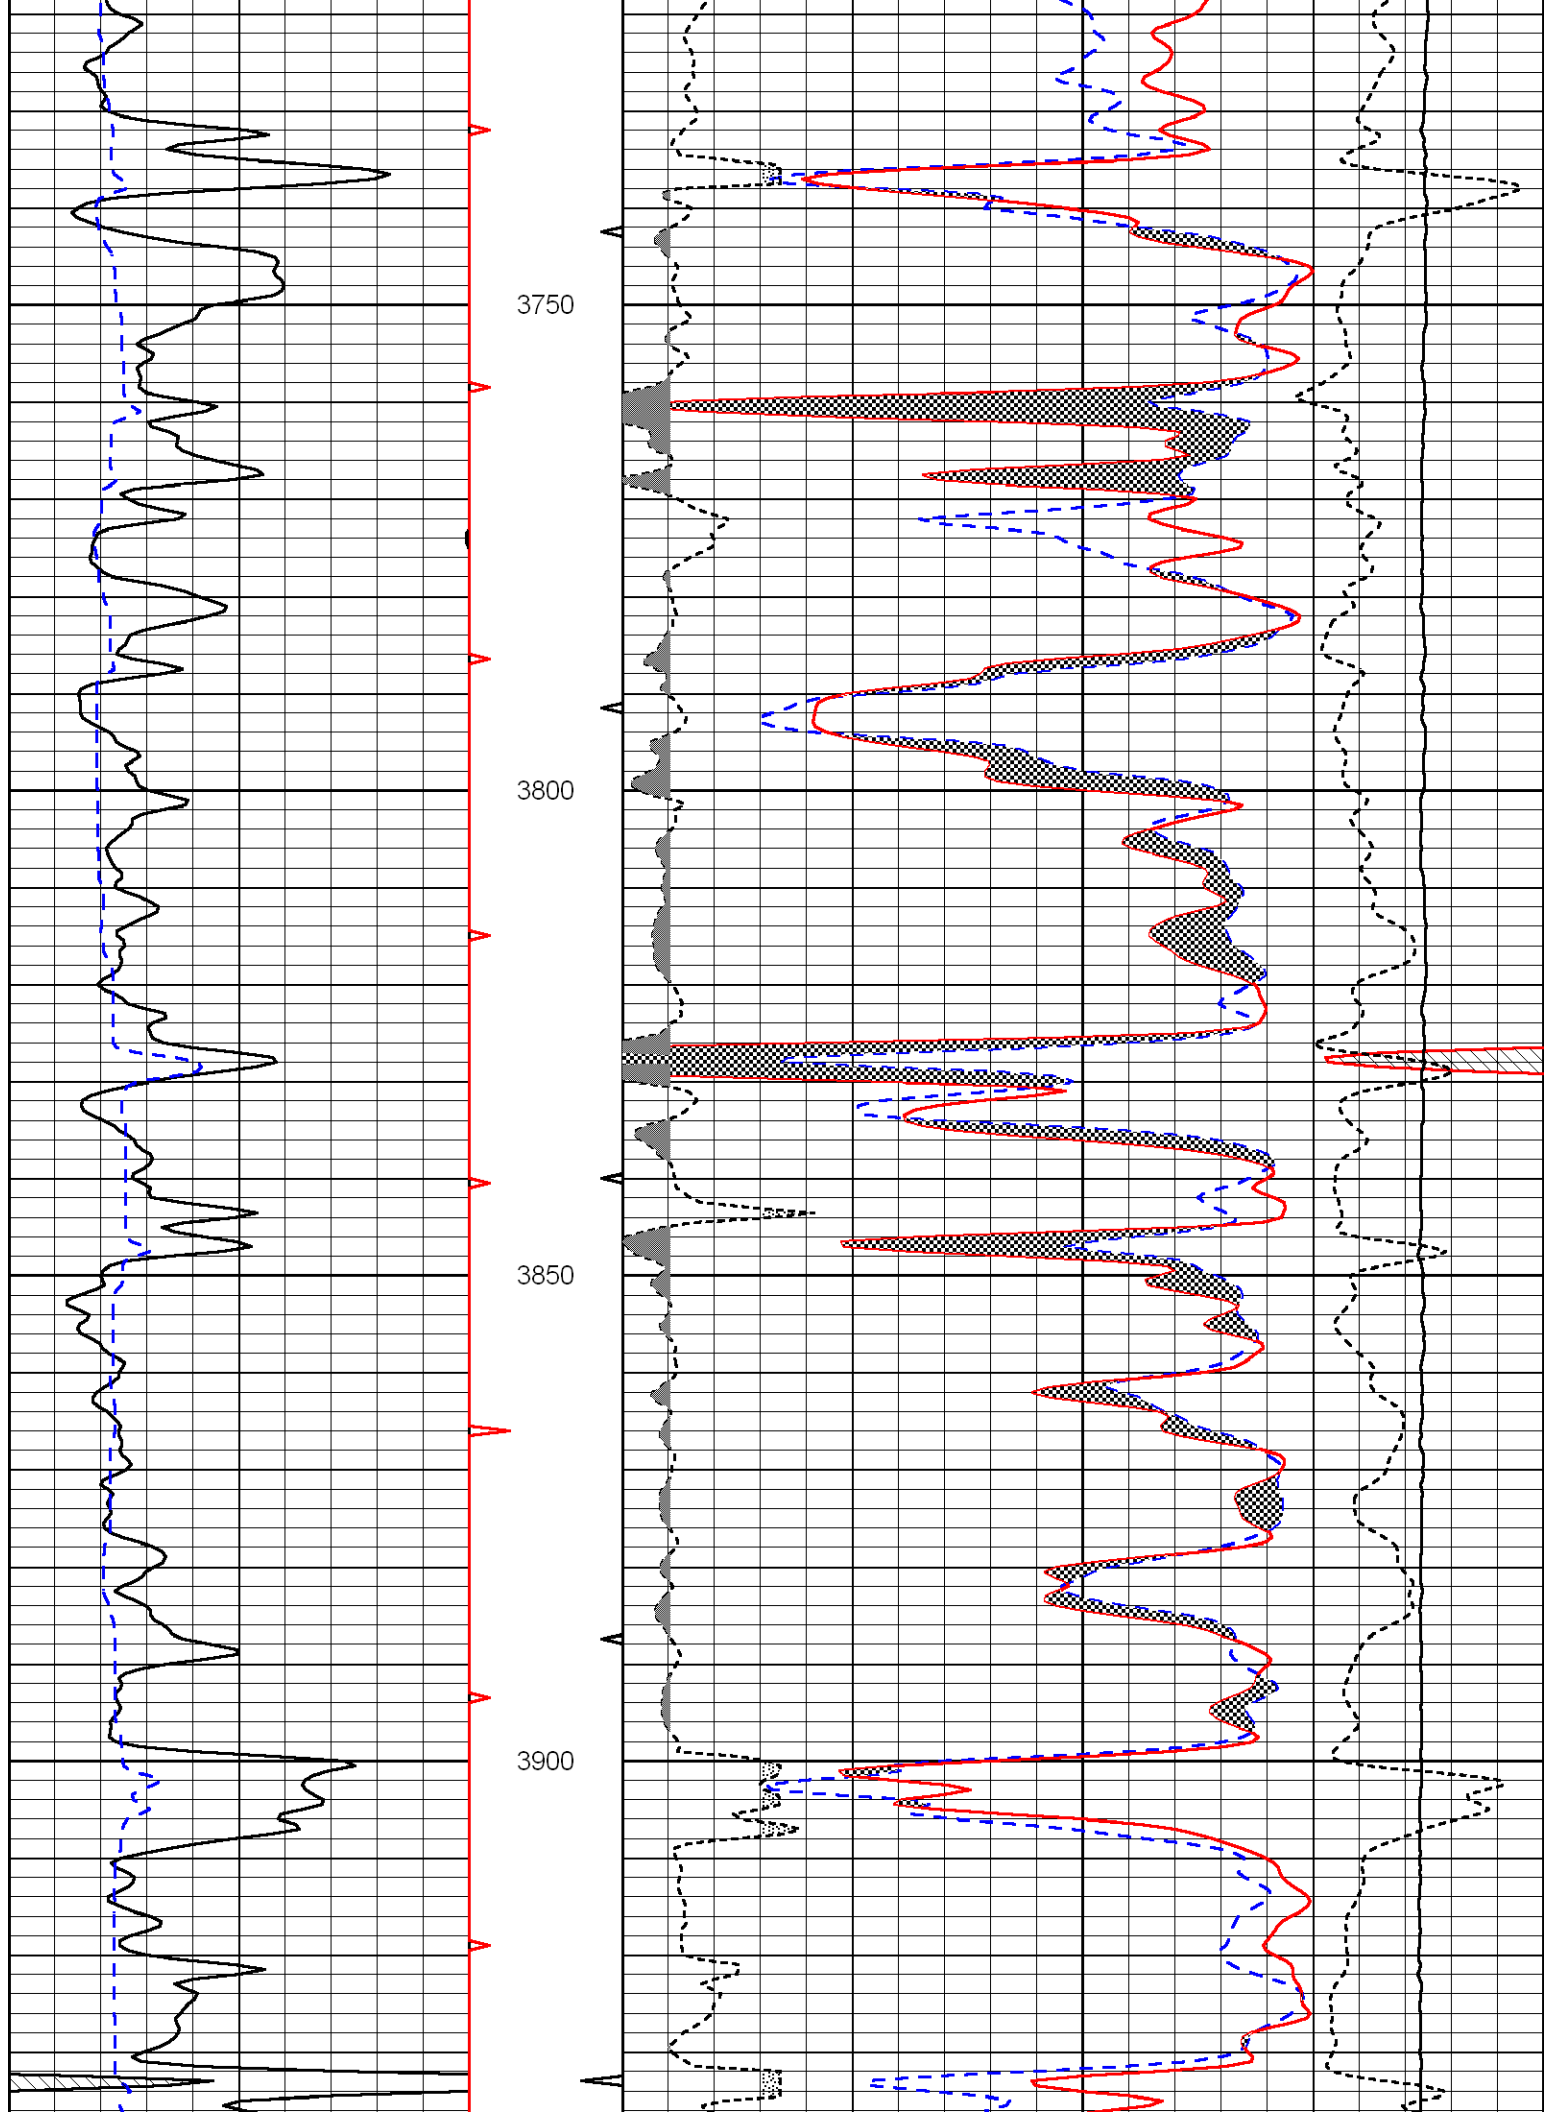

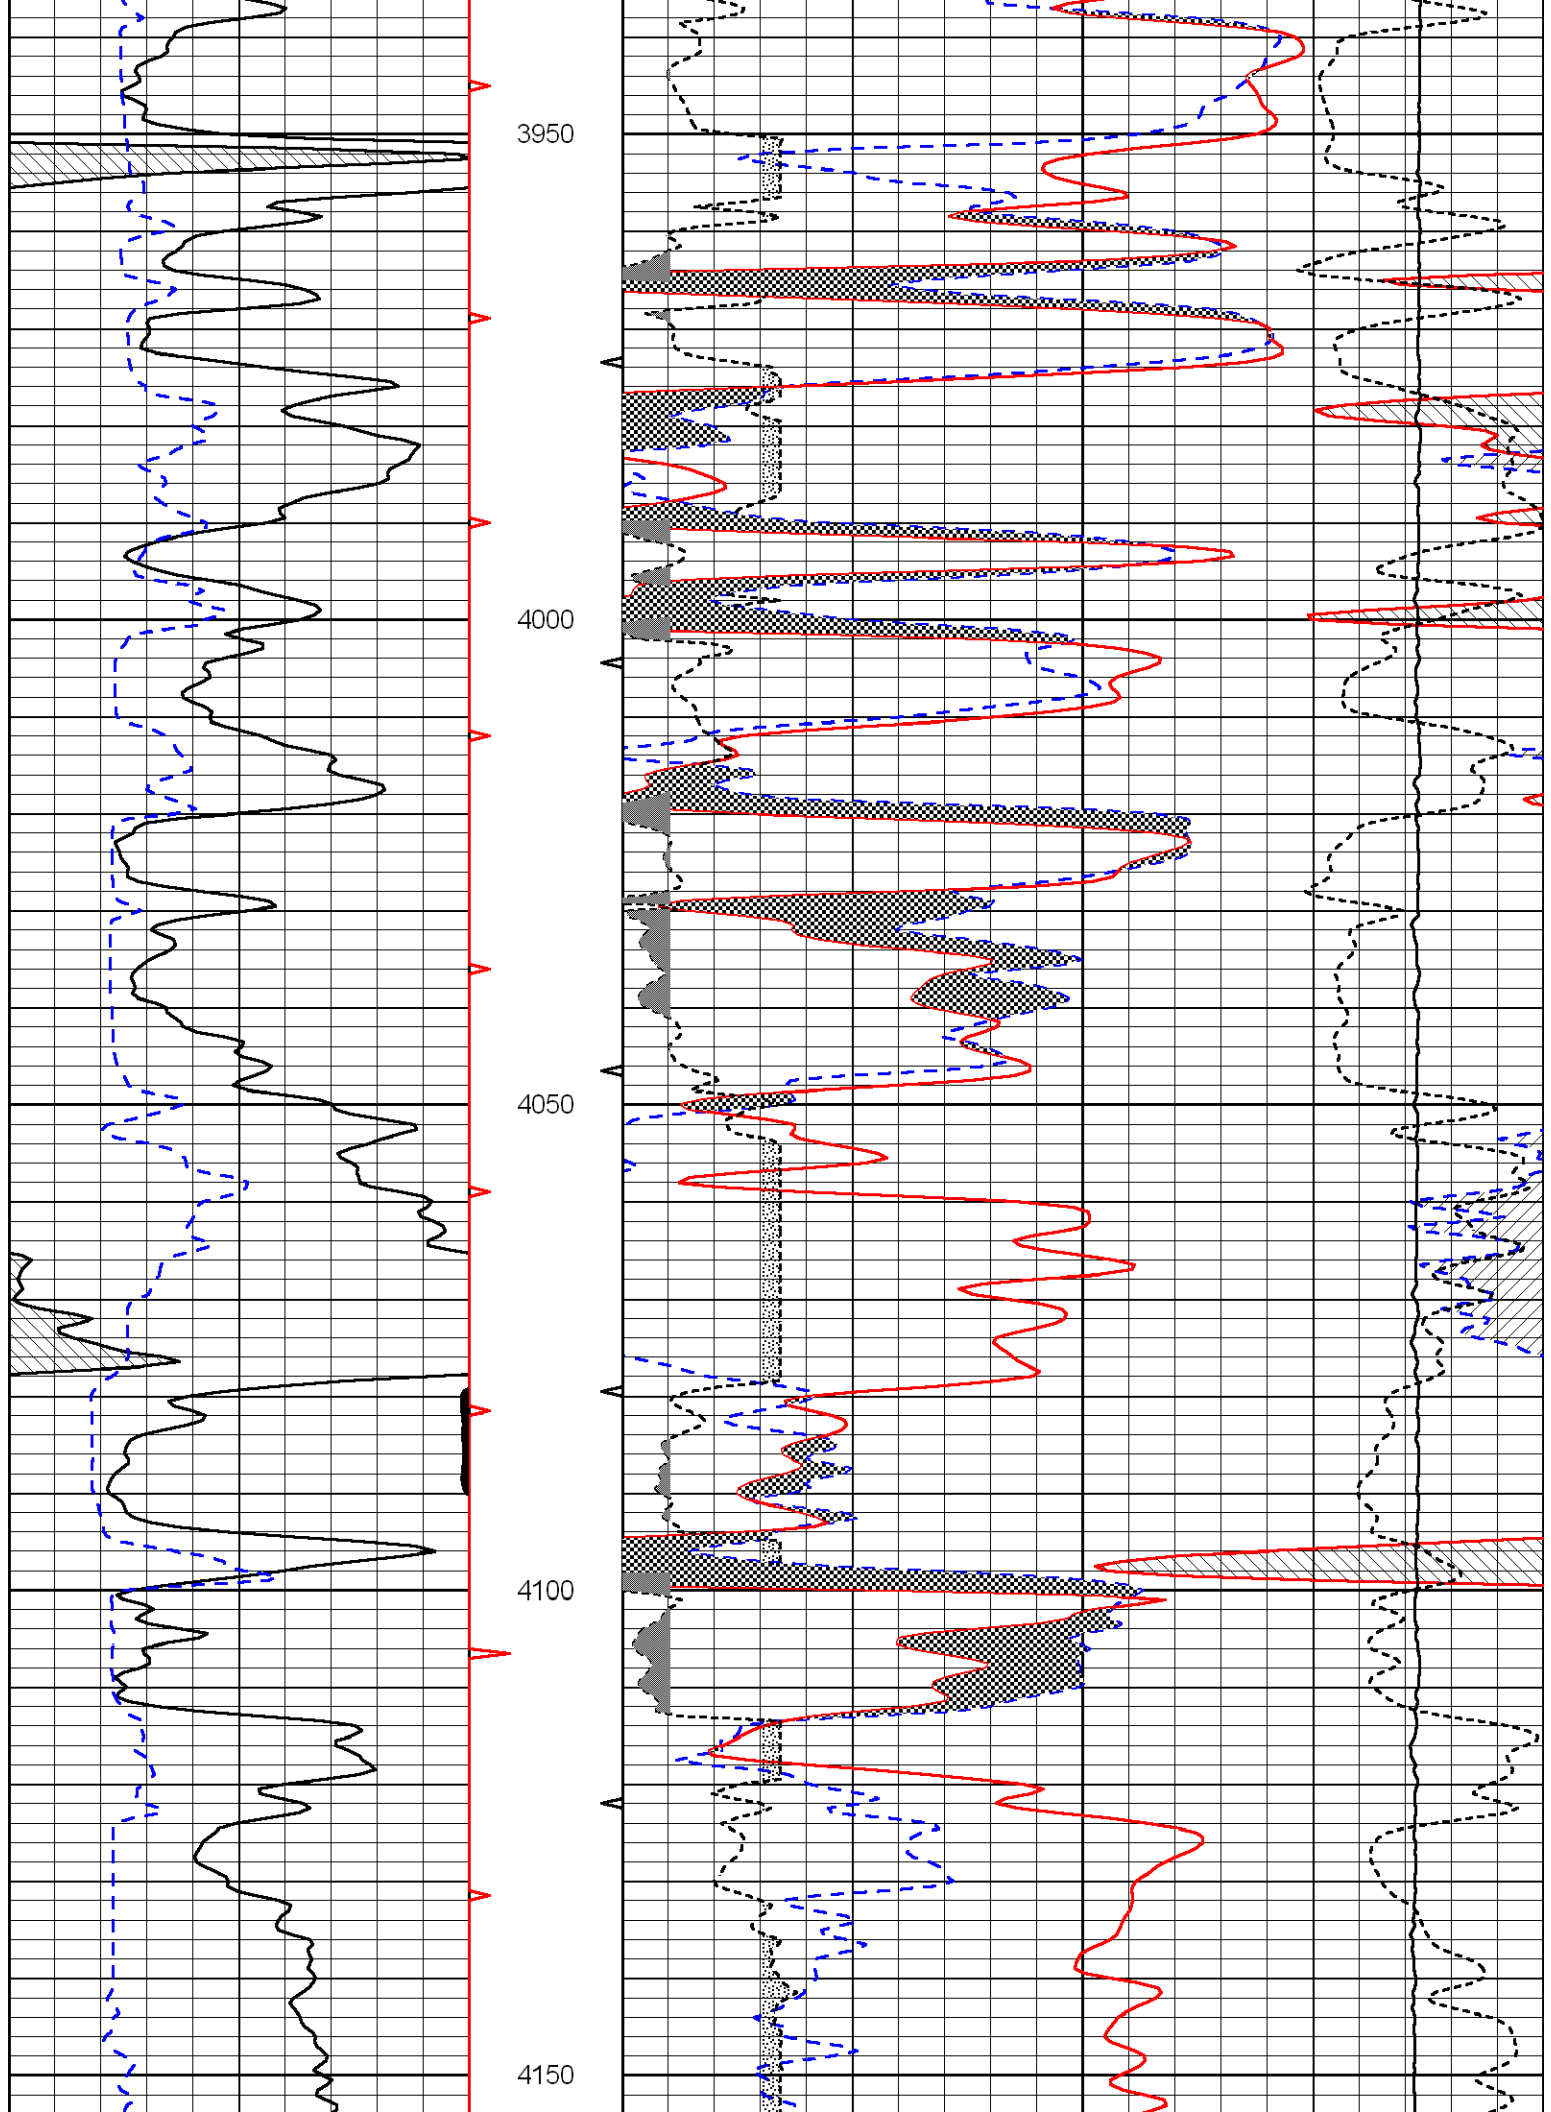


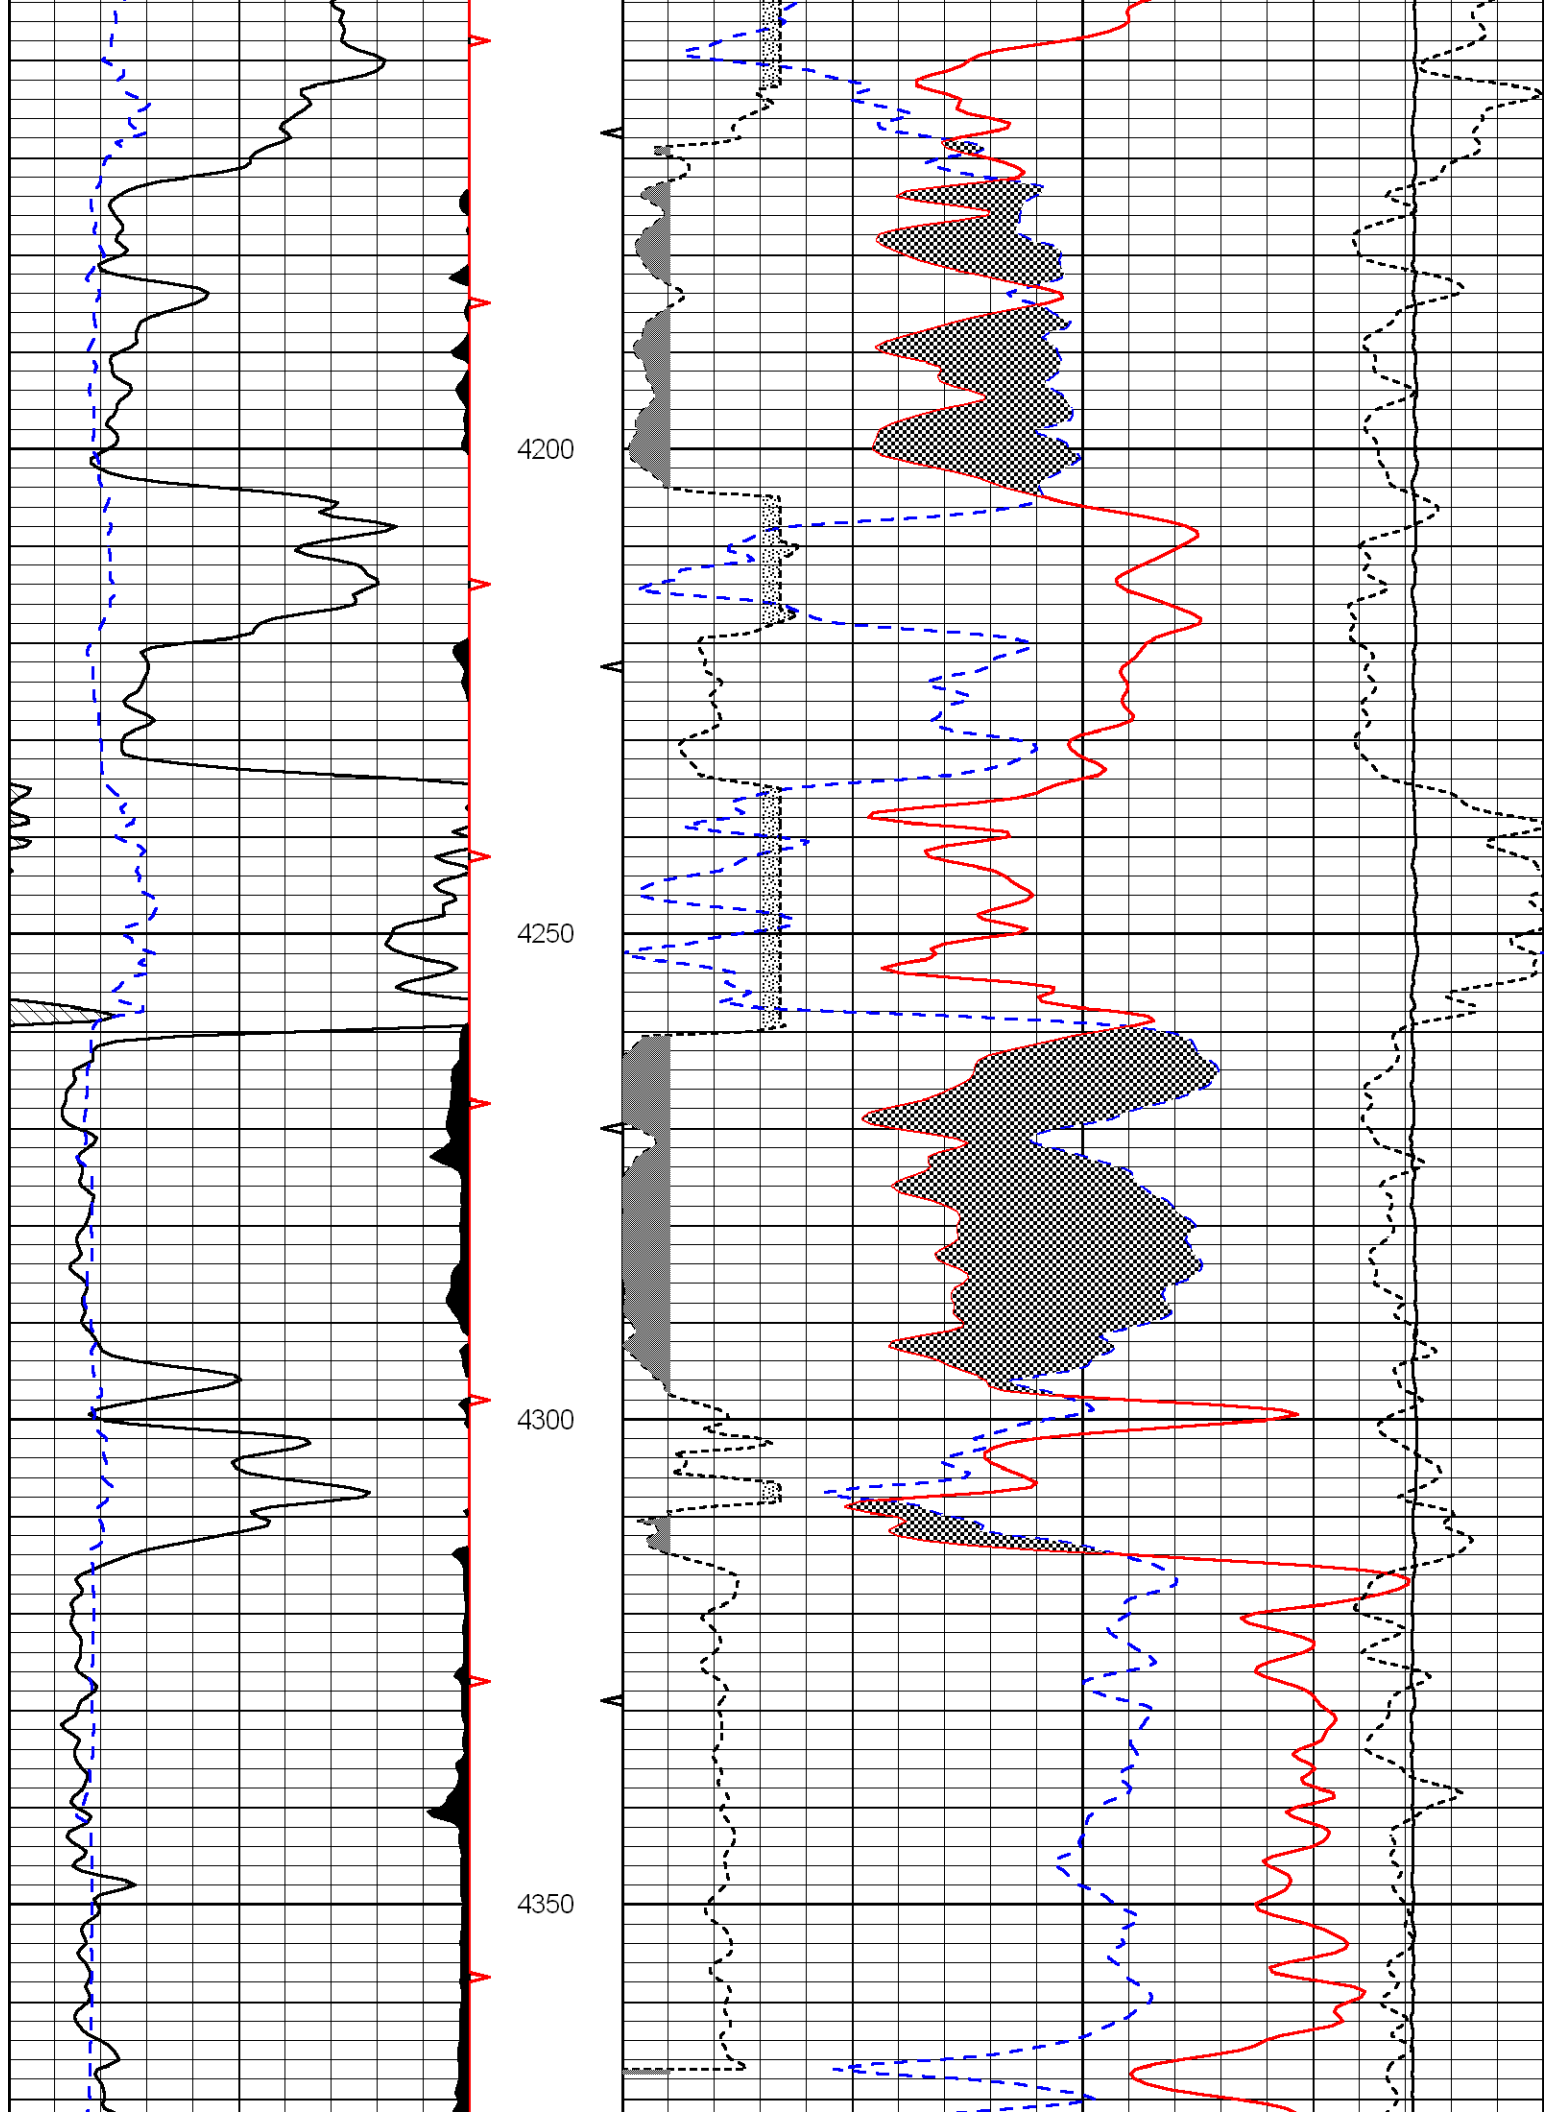


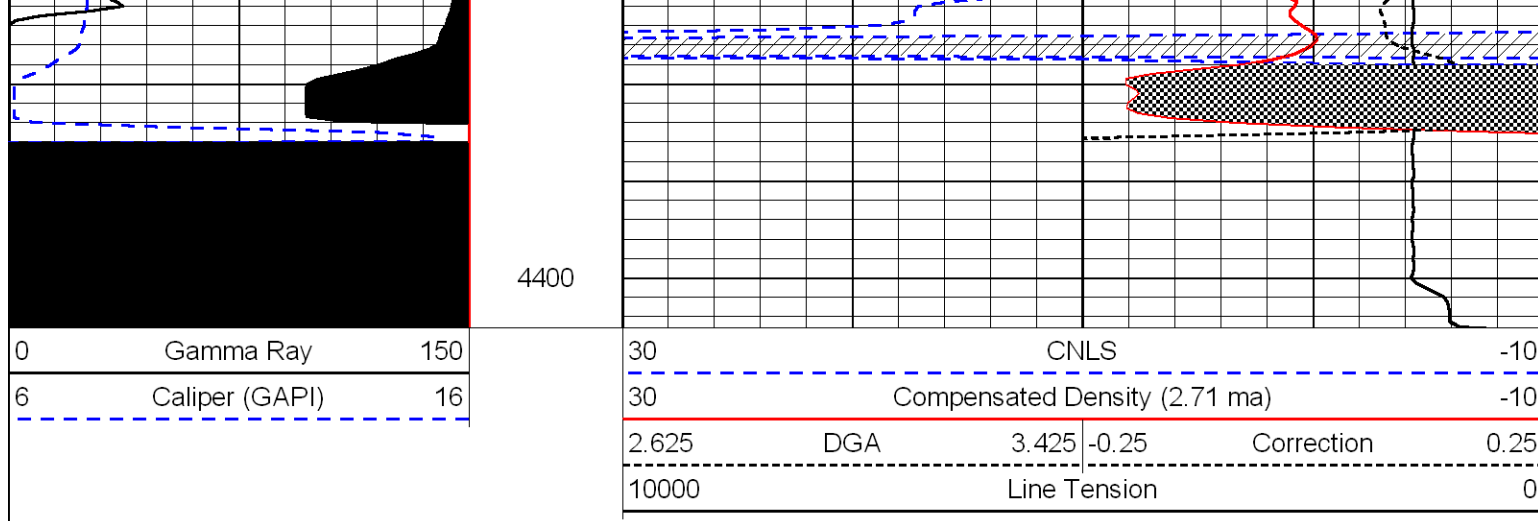



LOG-TECH


Sandstone Matrix (2.65)


Database File: globe_fox_1hd2.db
 Dataset Pathname: dil/globesand
 Presentation Format: cndlss
 Dataset Creation: Thu Aug 12 18:40:27 2010
 Charted by: Depth in Feet scaled 1:240

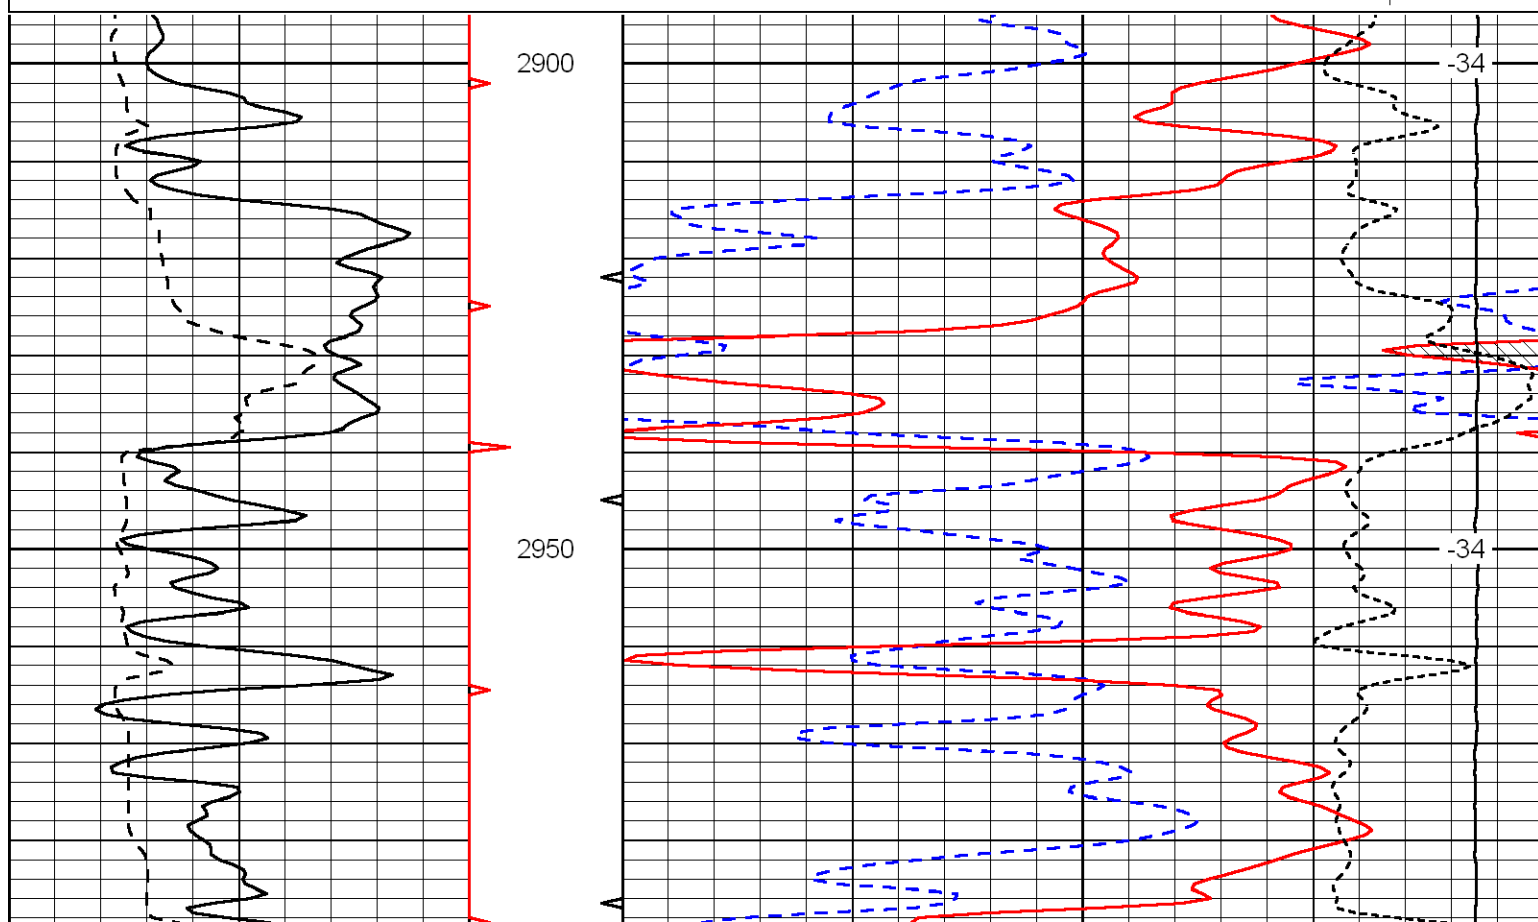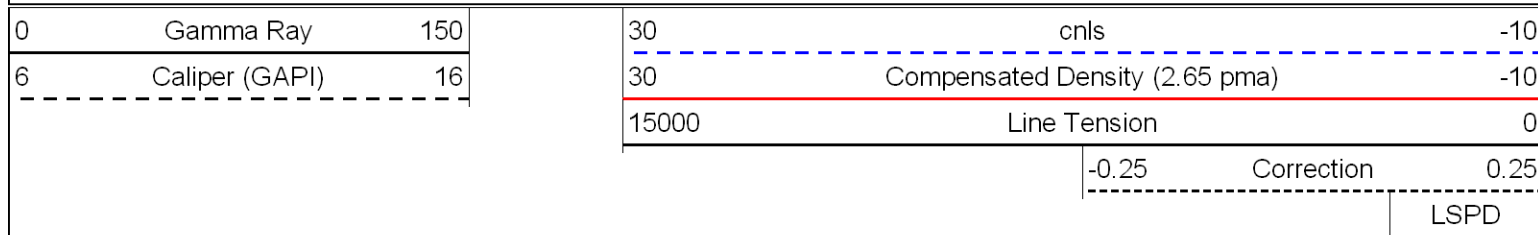


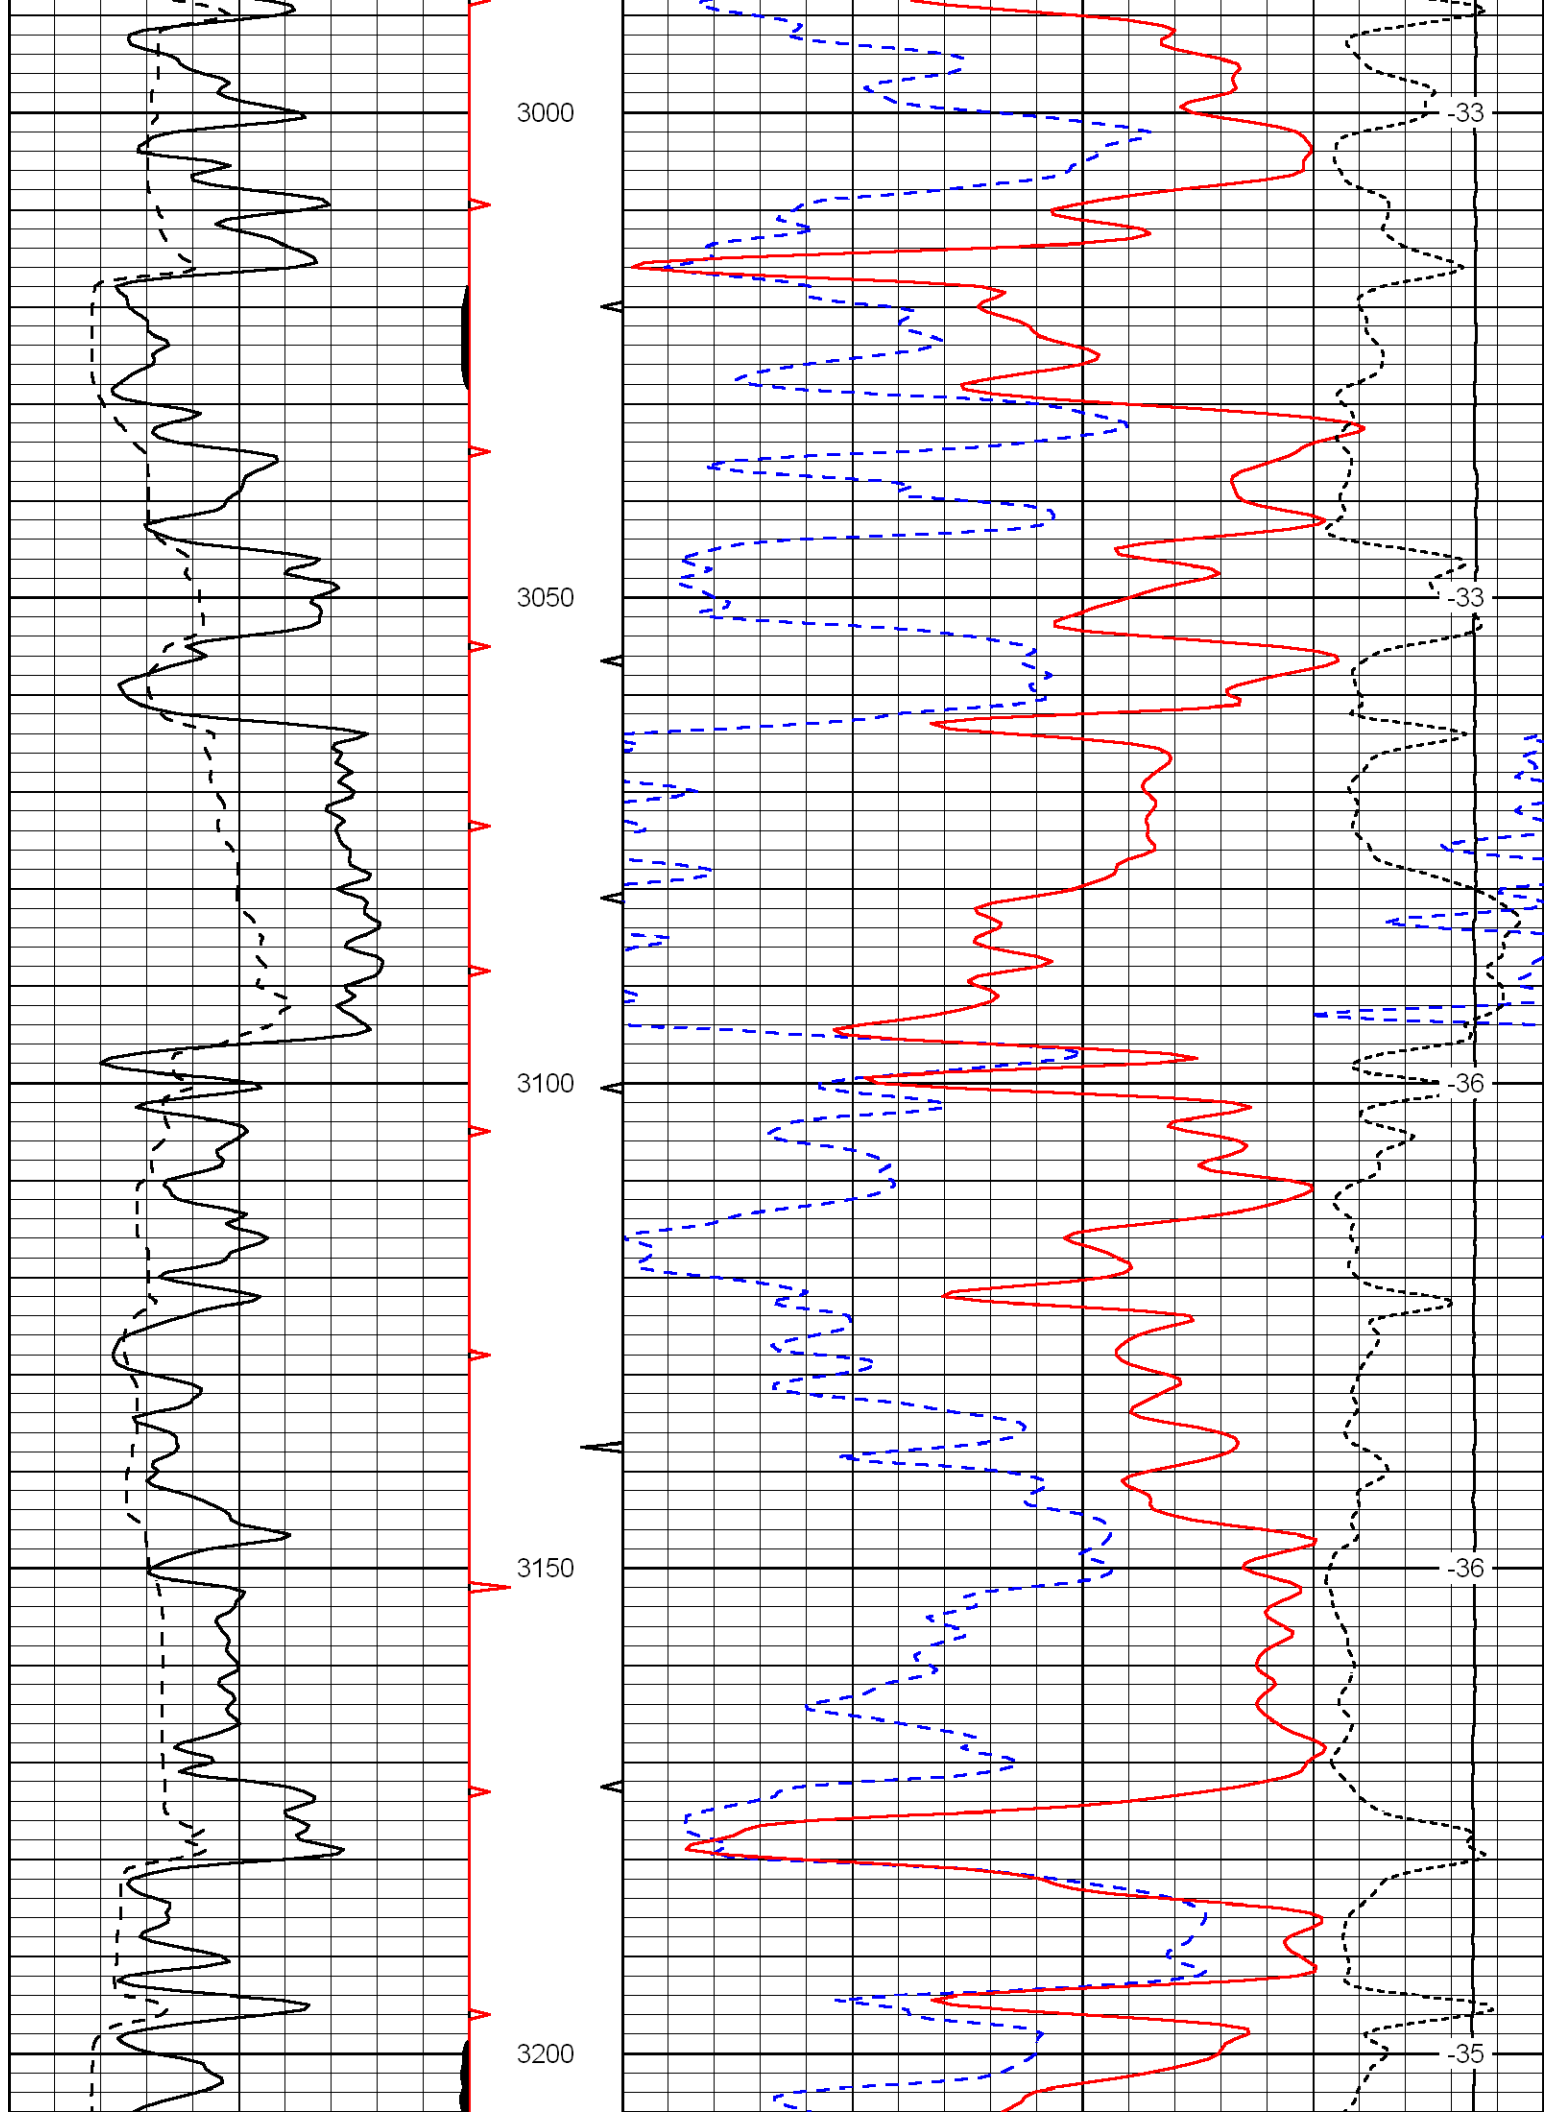


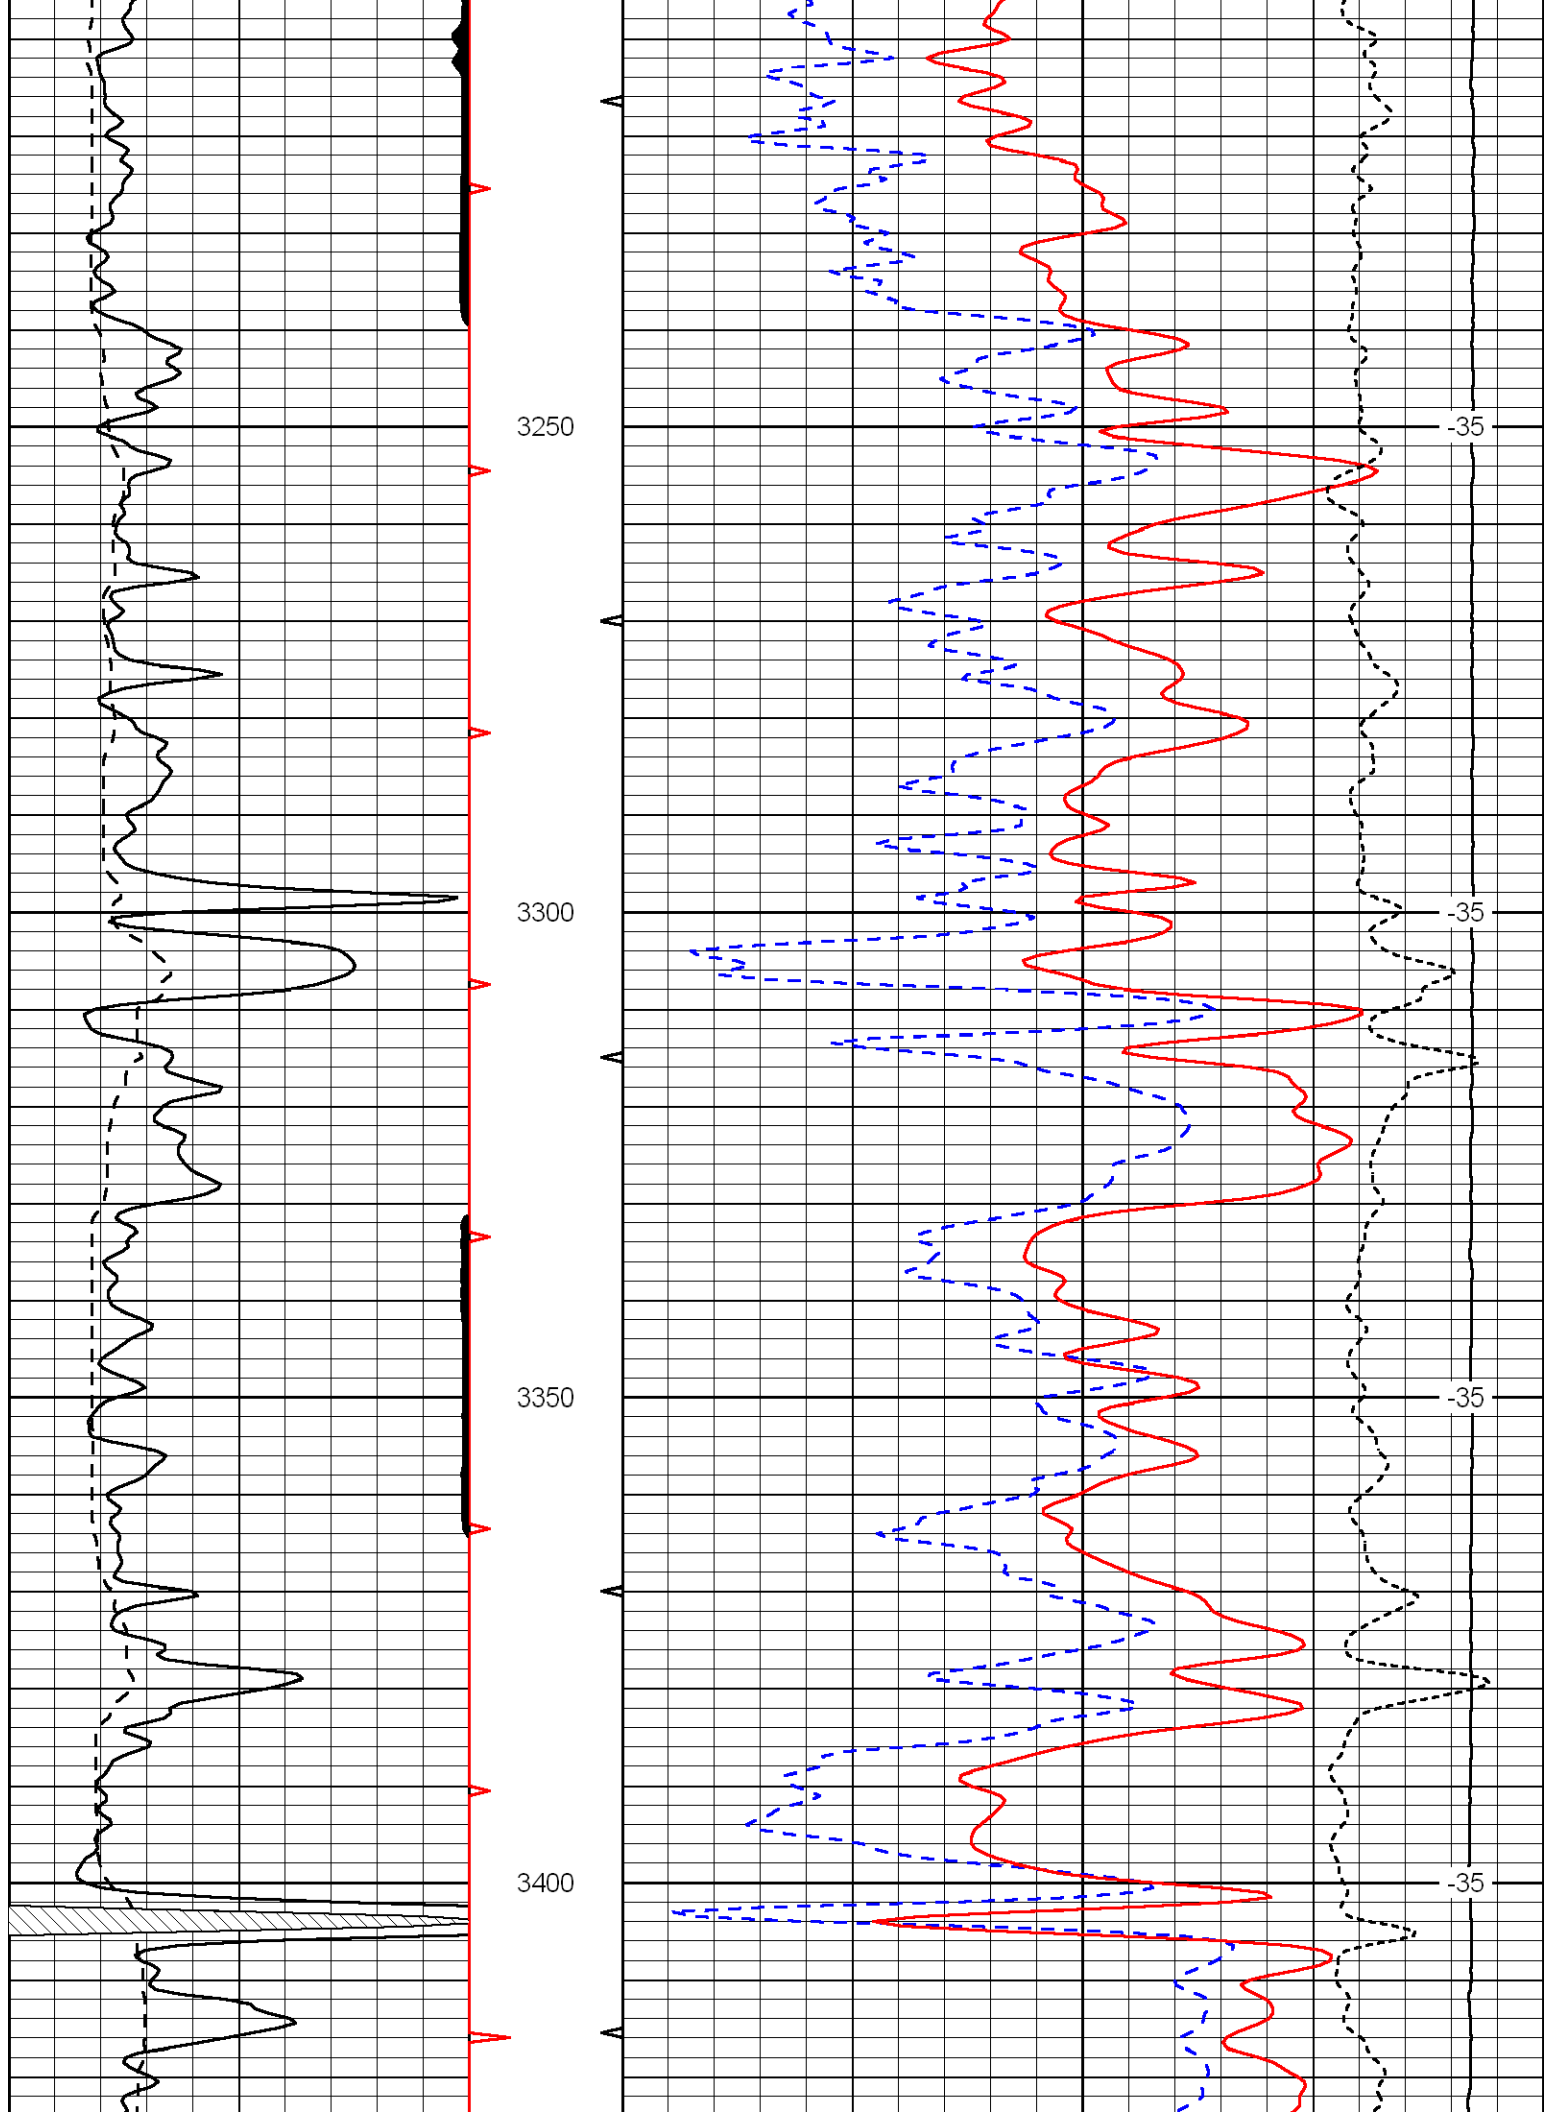


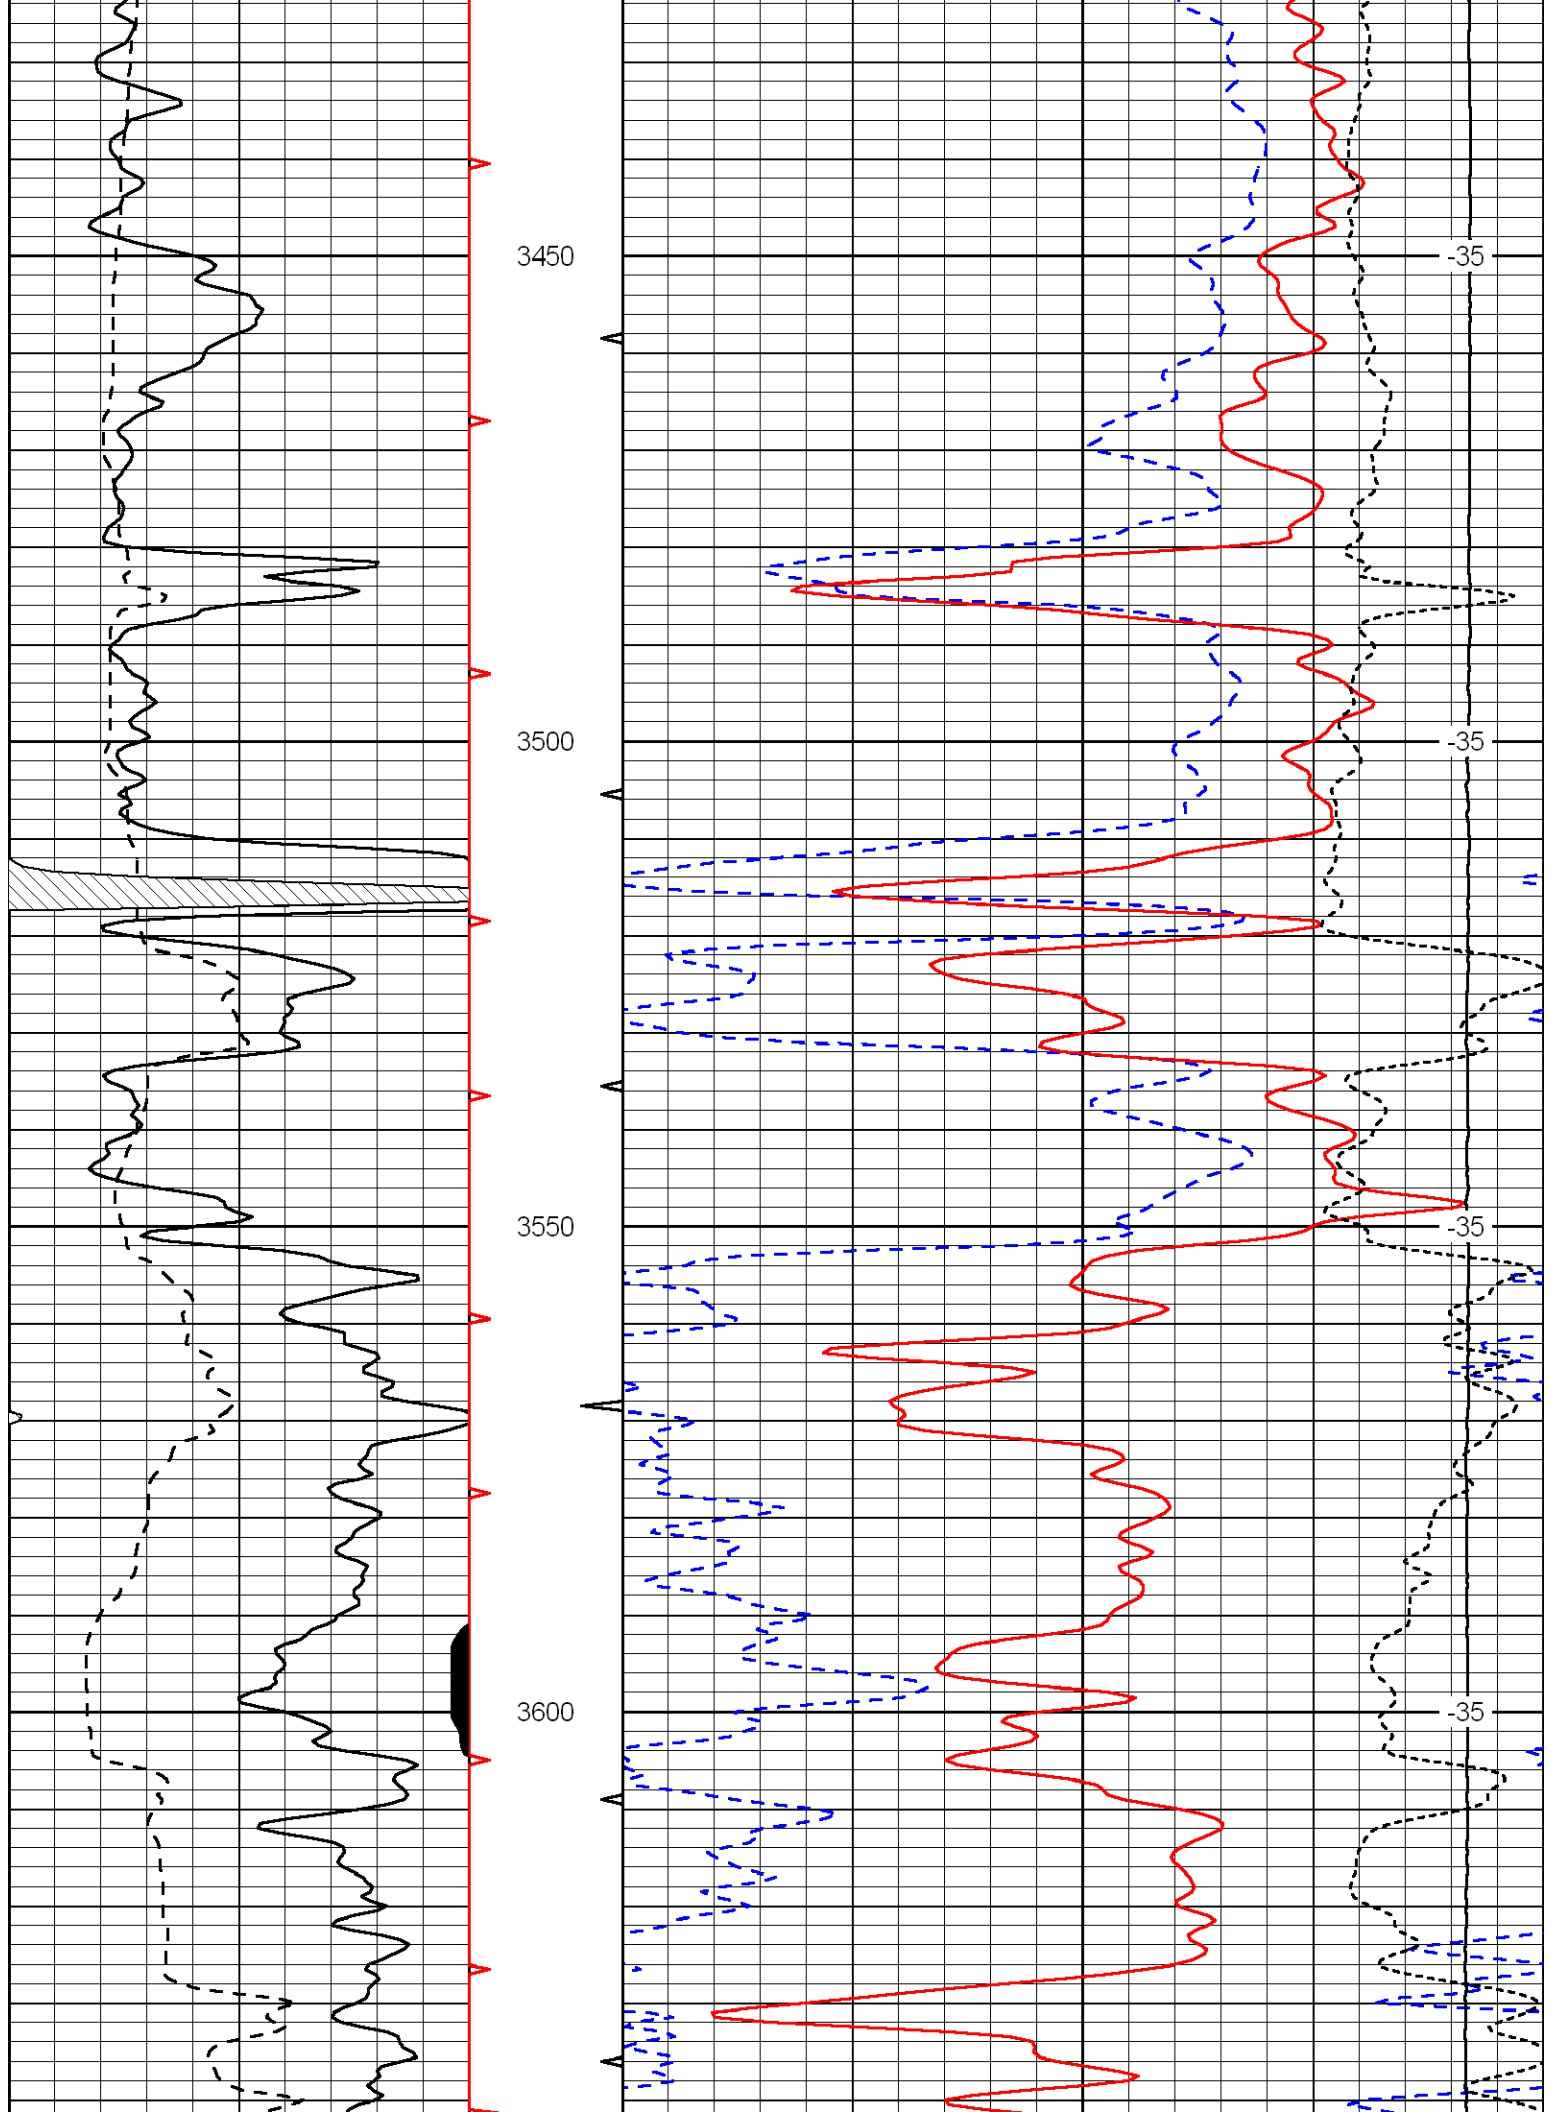

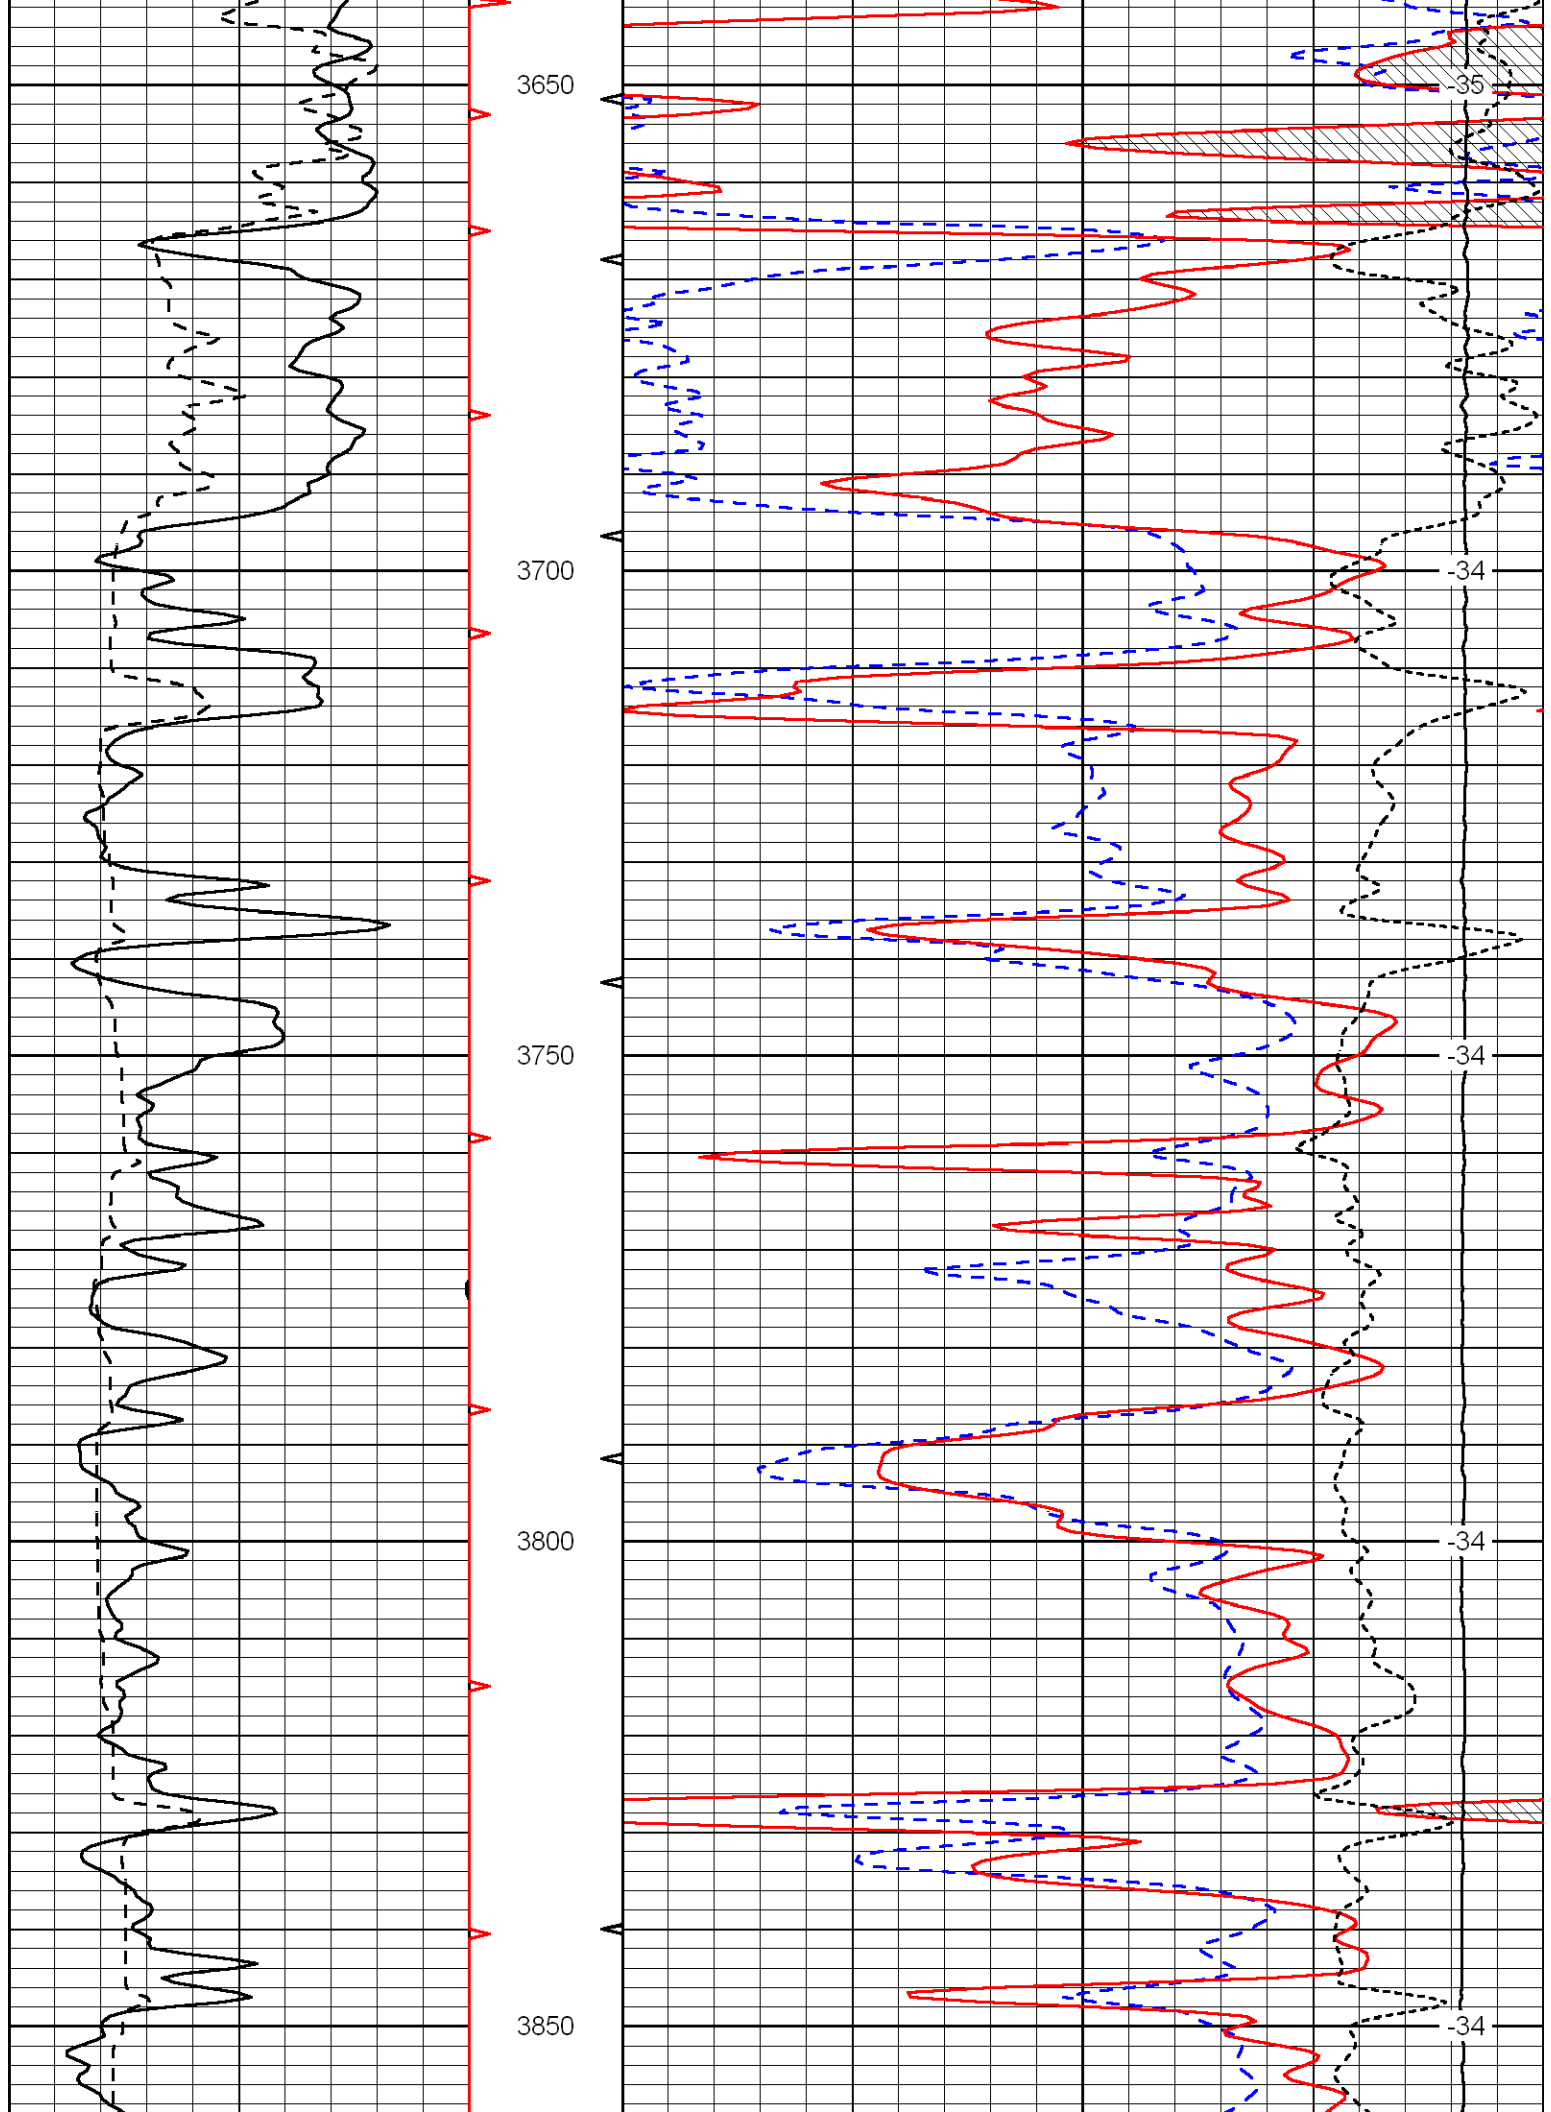

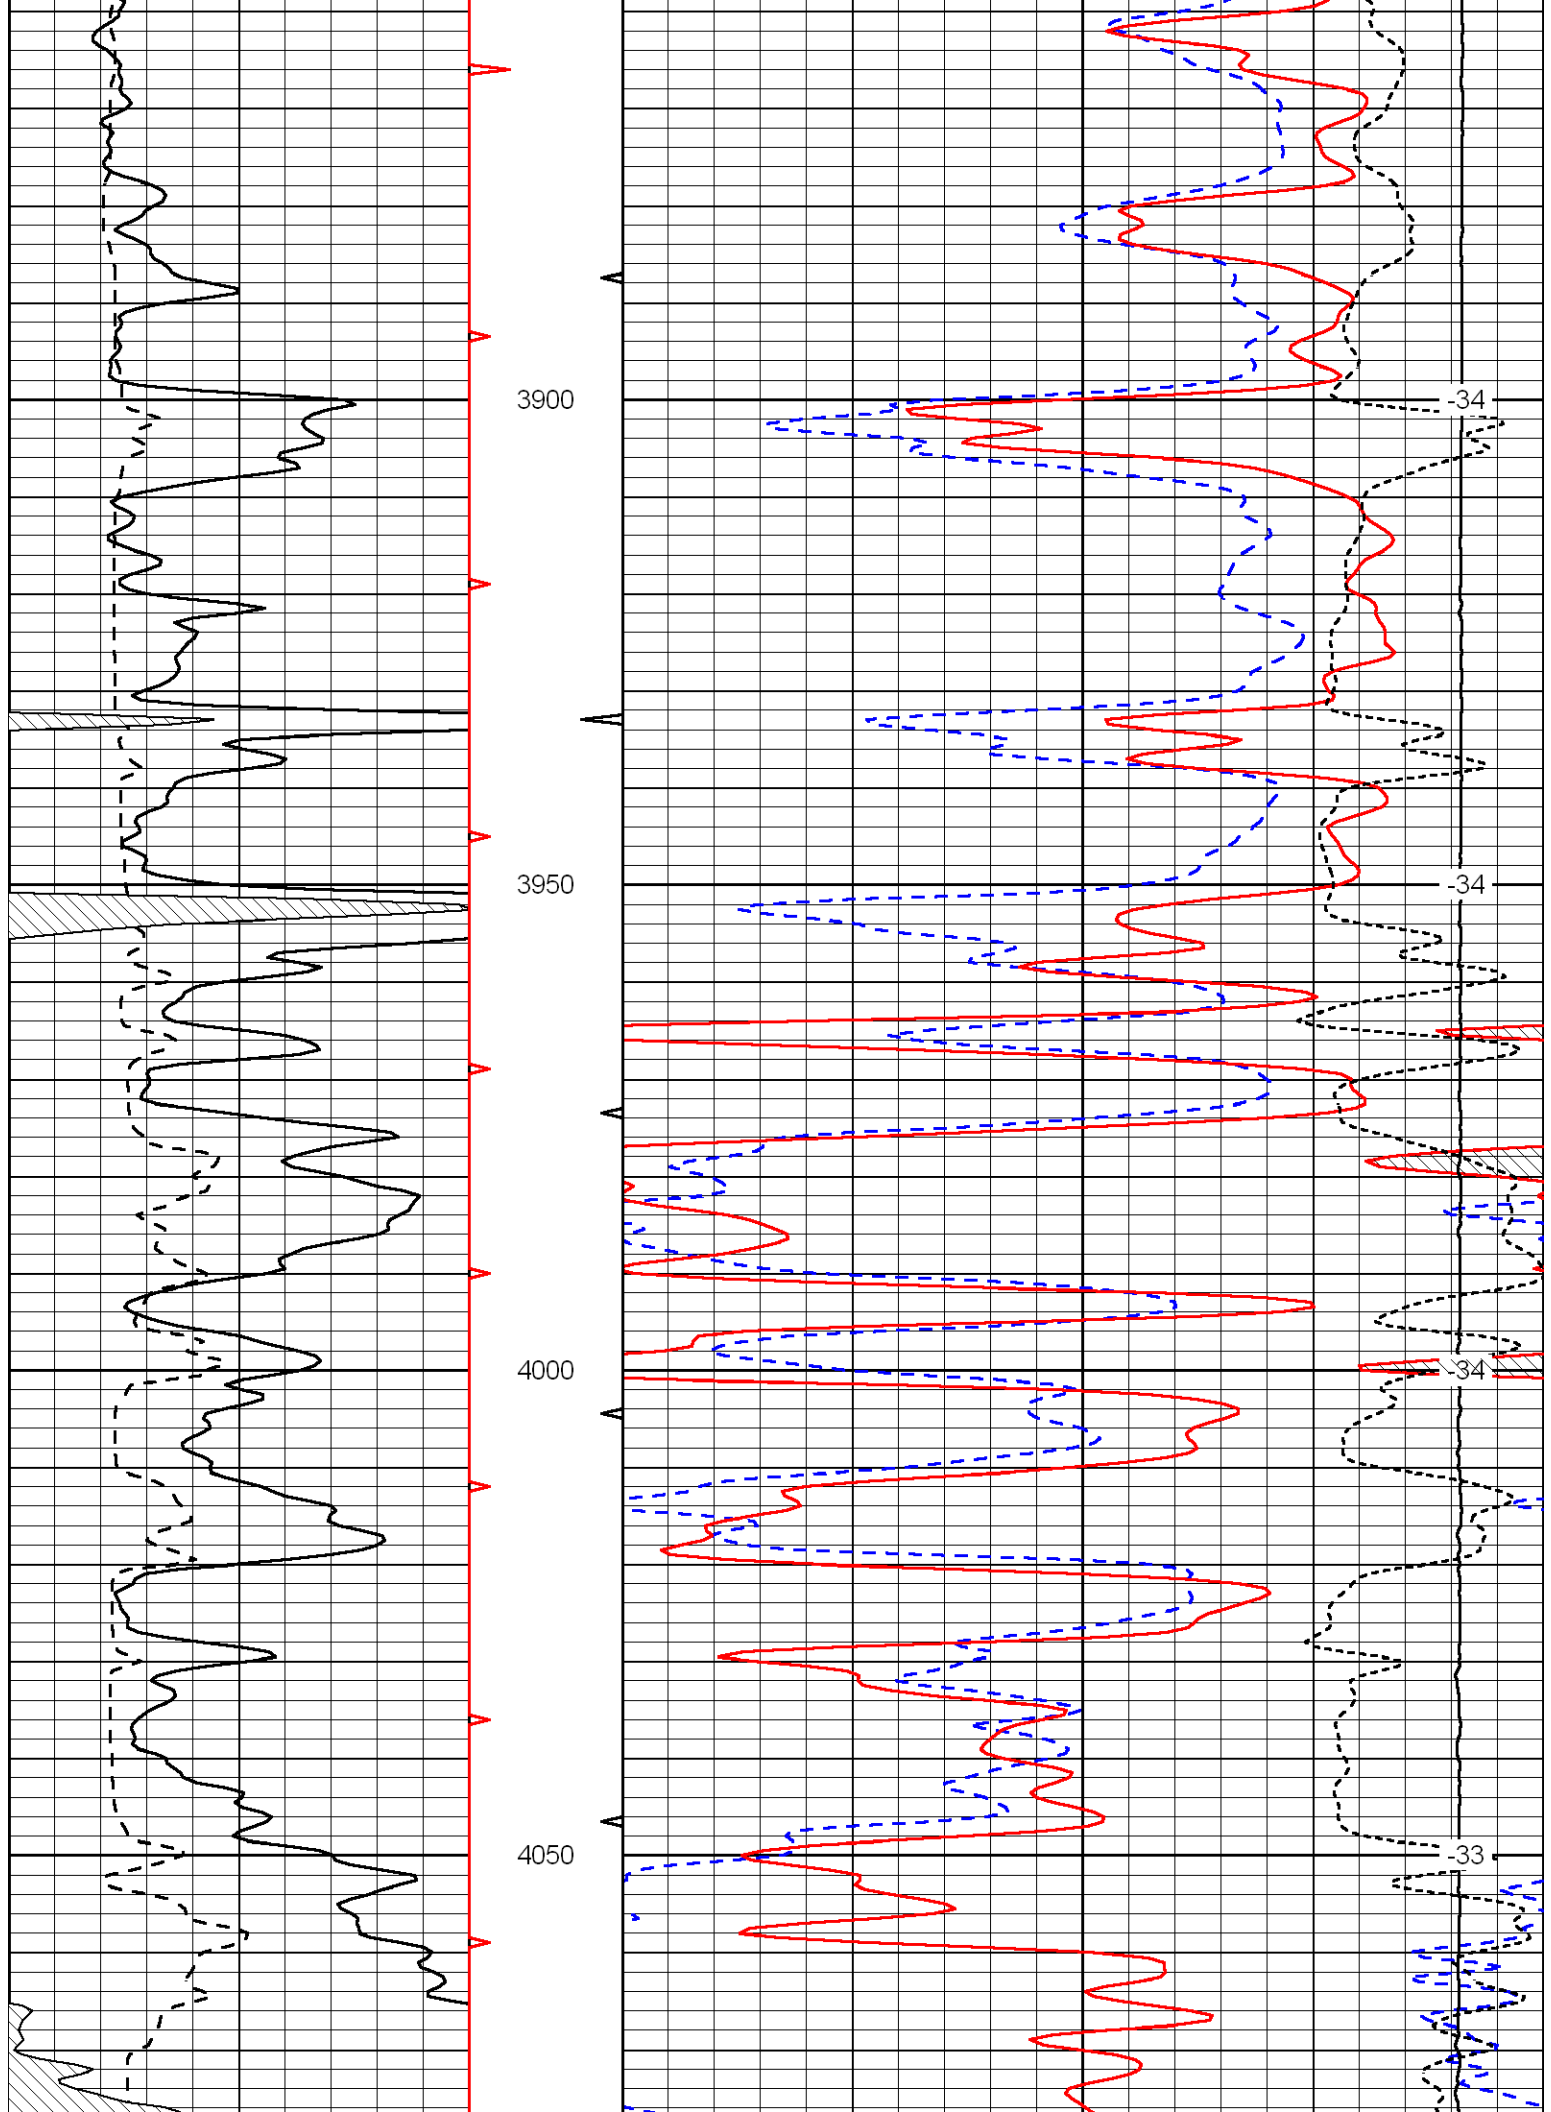

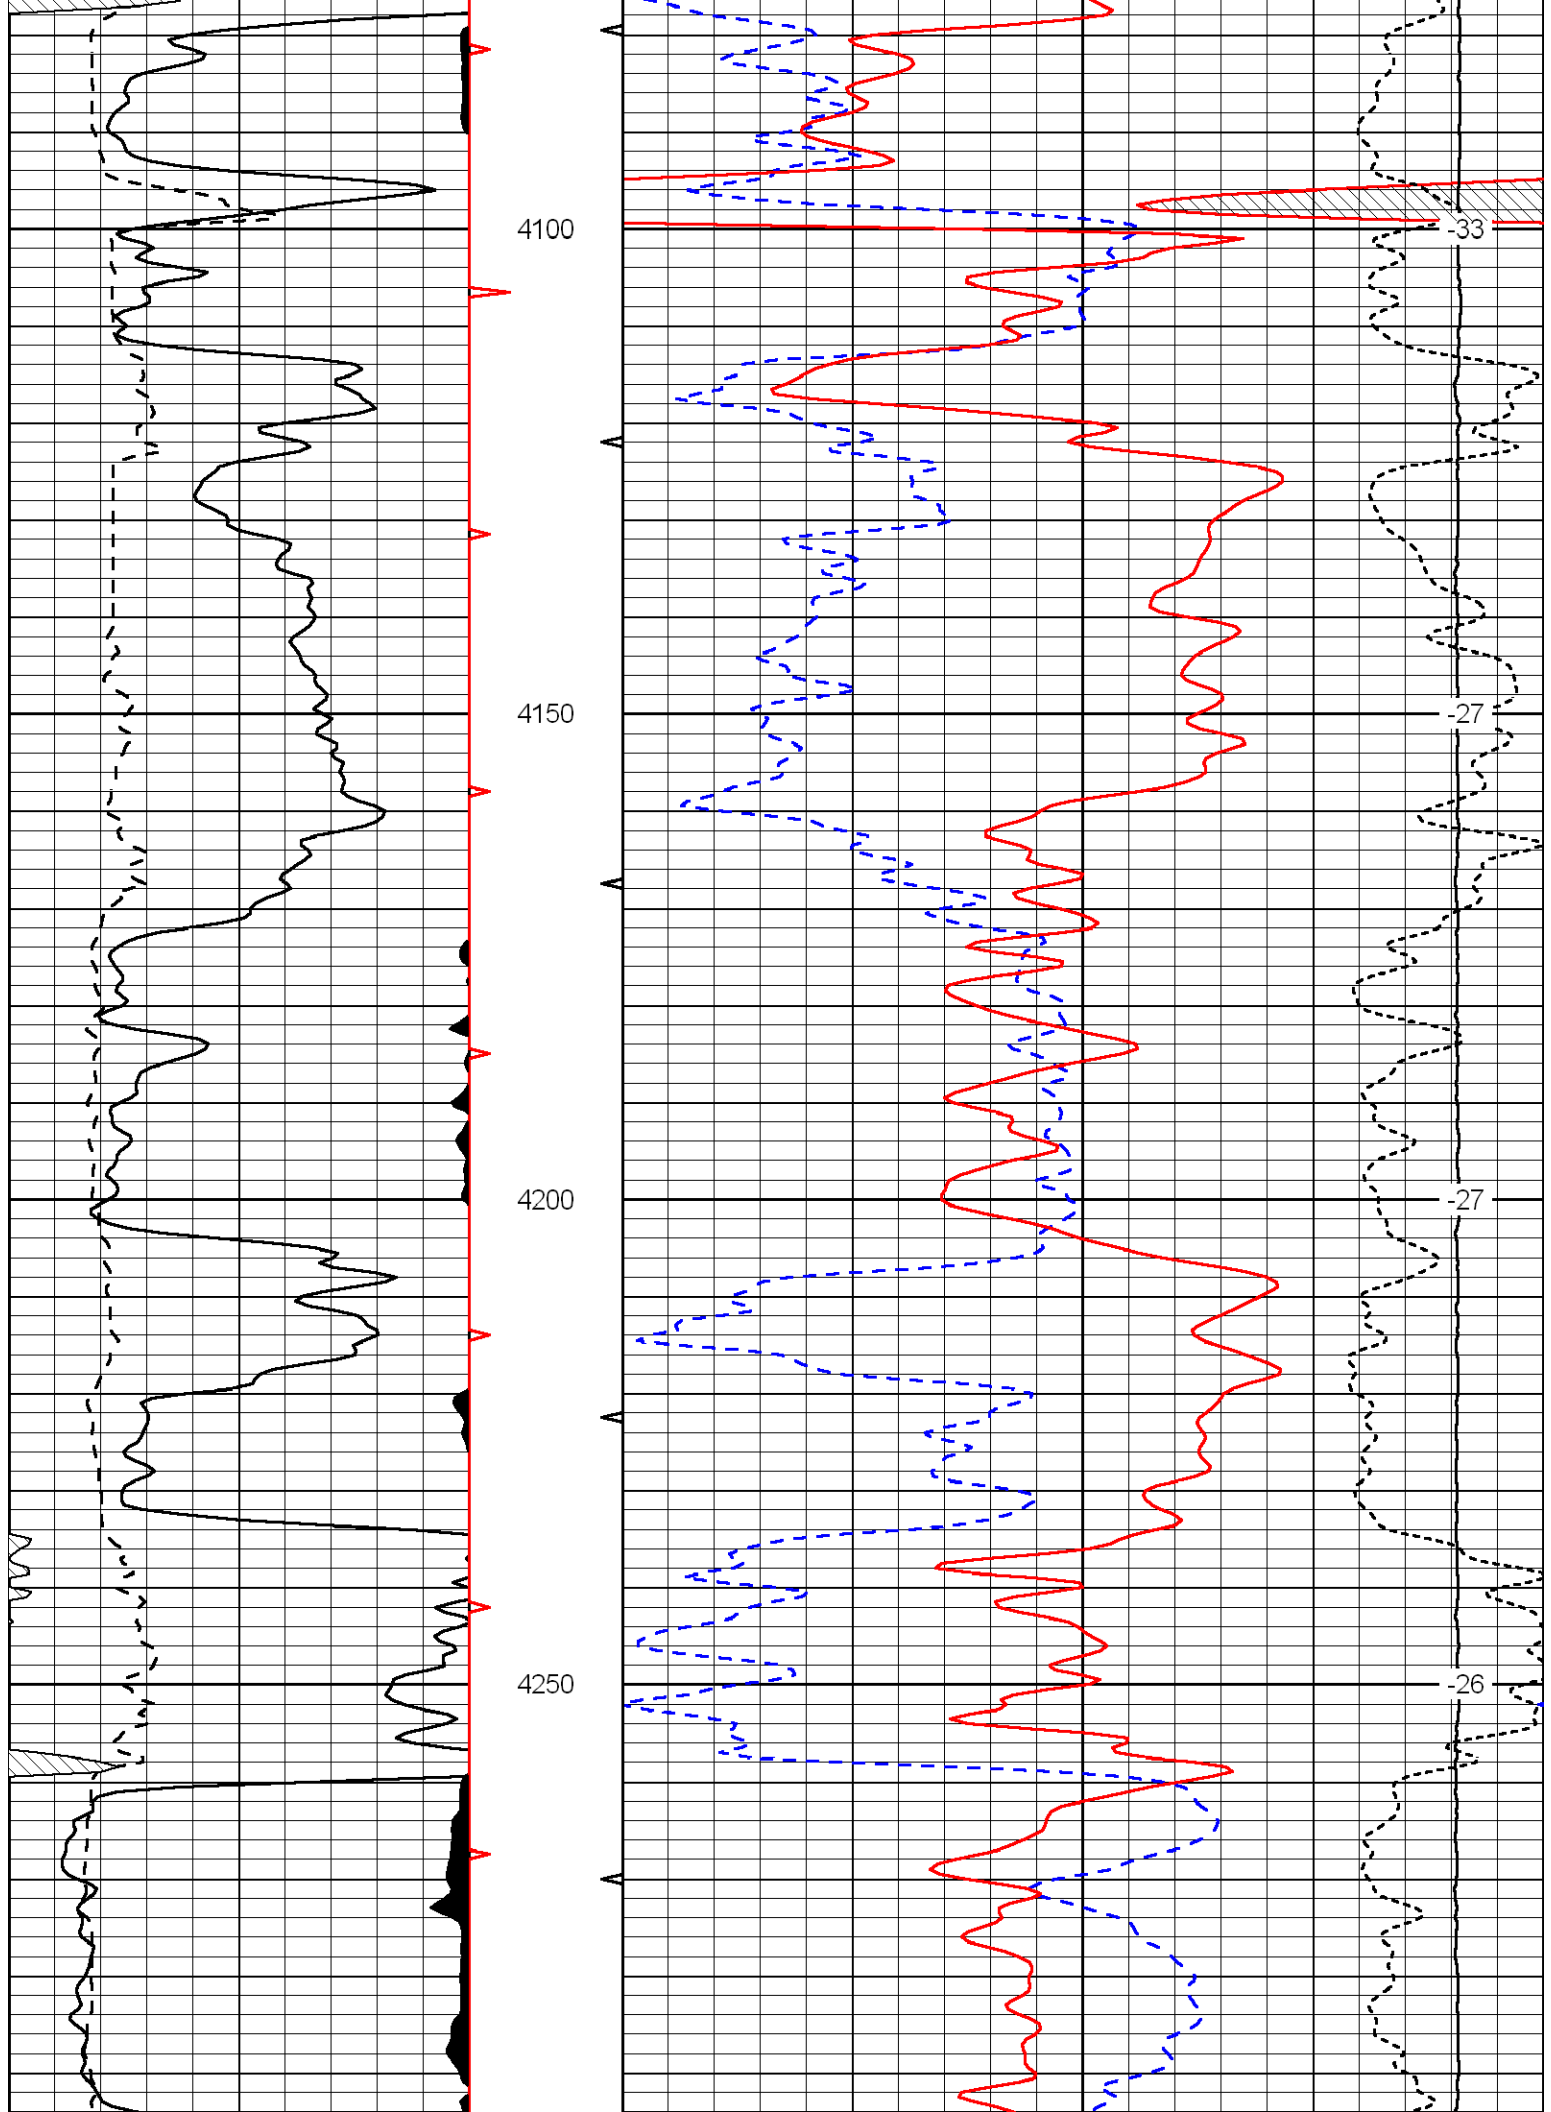

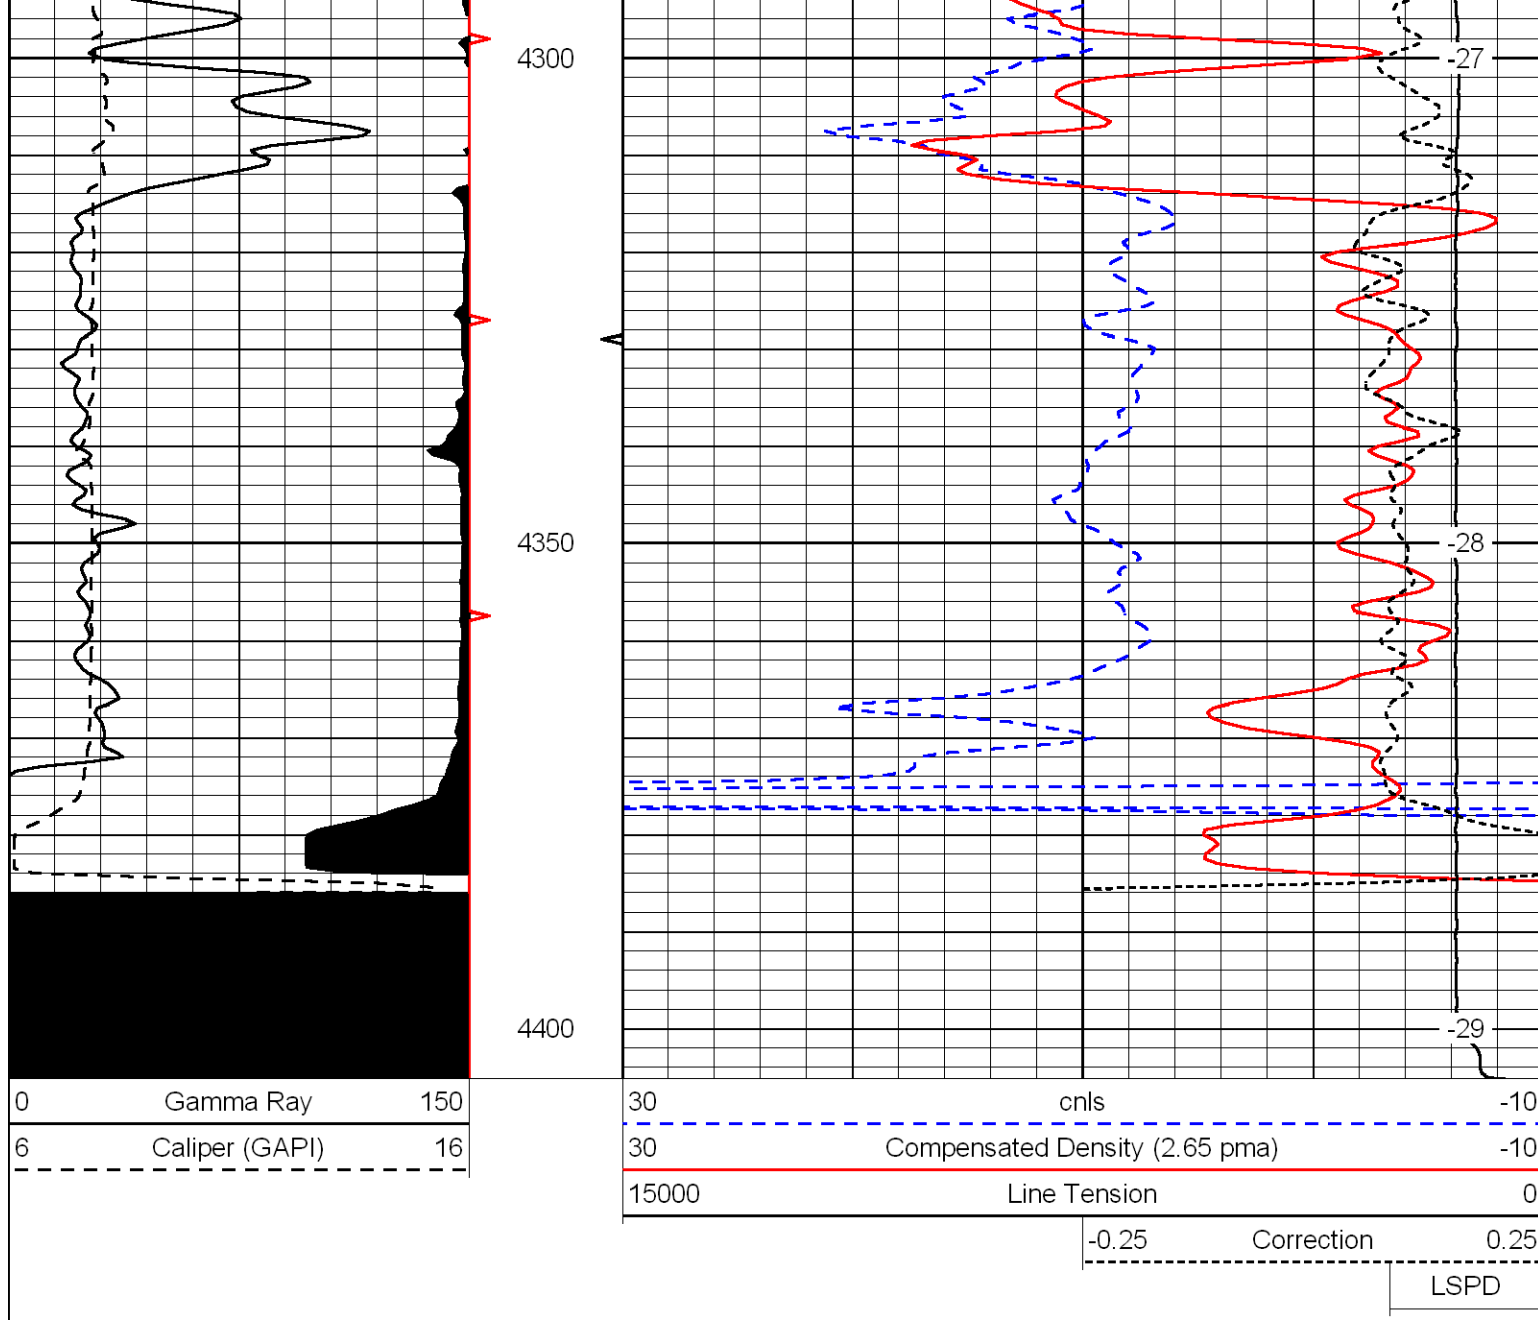

LOG-TECH

Dolomite Matrix (2.83)

Database File: globe_fox_1hd2.db
 Dataset Pathname: dil/globedol
 Presentation Format: cndldolo
 Dataset Creation: Thu Aug 12 18:40:24 2010
 Charted by: Depth in Feet scaled 1:240

