


Borehole Compensated Sonic Log



DIGITAL LOG
(785) 625-3858



<<< Fold Here >>>
All interpretations are opinions based on inferences from electrical or other measurements and we cannot and do not guarantee the accuracy or correctness of any interpretation, and we shall not, except in the case of gross or willful negligence on our part, be liable or responsible for any loss, costs, damages, or expenses incurred or sustained by anyone resulting from any interpretation made by any of our officers, agents or employees. These interpretations are also subject to our general terms and conditions set out in our current Price Schedule.
Comments
Thank you for using Log-Tech, Inc. (785) 625-3858 Oakley, 9 South to Ute Rd, 4 1/2 West, South Into



Database File: c:\warrior\data\murfin_stoecker unit #2-25\murfin.db
Dataset Pathname: dil\murfstck
Presentation Format: sonic
Dataset Creation: Tue Sep 28 11:42:00 2010
Charted by: Depth in Feet scaled 1:240



Charted by:		Depth in Feet scaled 1:2.15					
0	Gamma Ray	150	5	0	140	Delta Time (usec/ft)	40
150	Gamma Ray	300			30	SPOR	-10
6	Caliper (GAPI)	16			15000	LTEN (lb)	0
						LSPD	


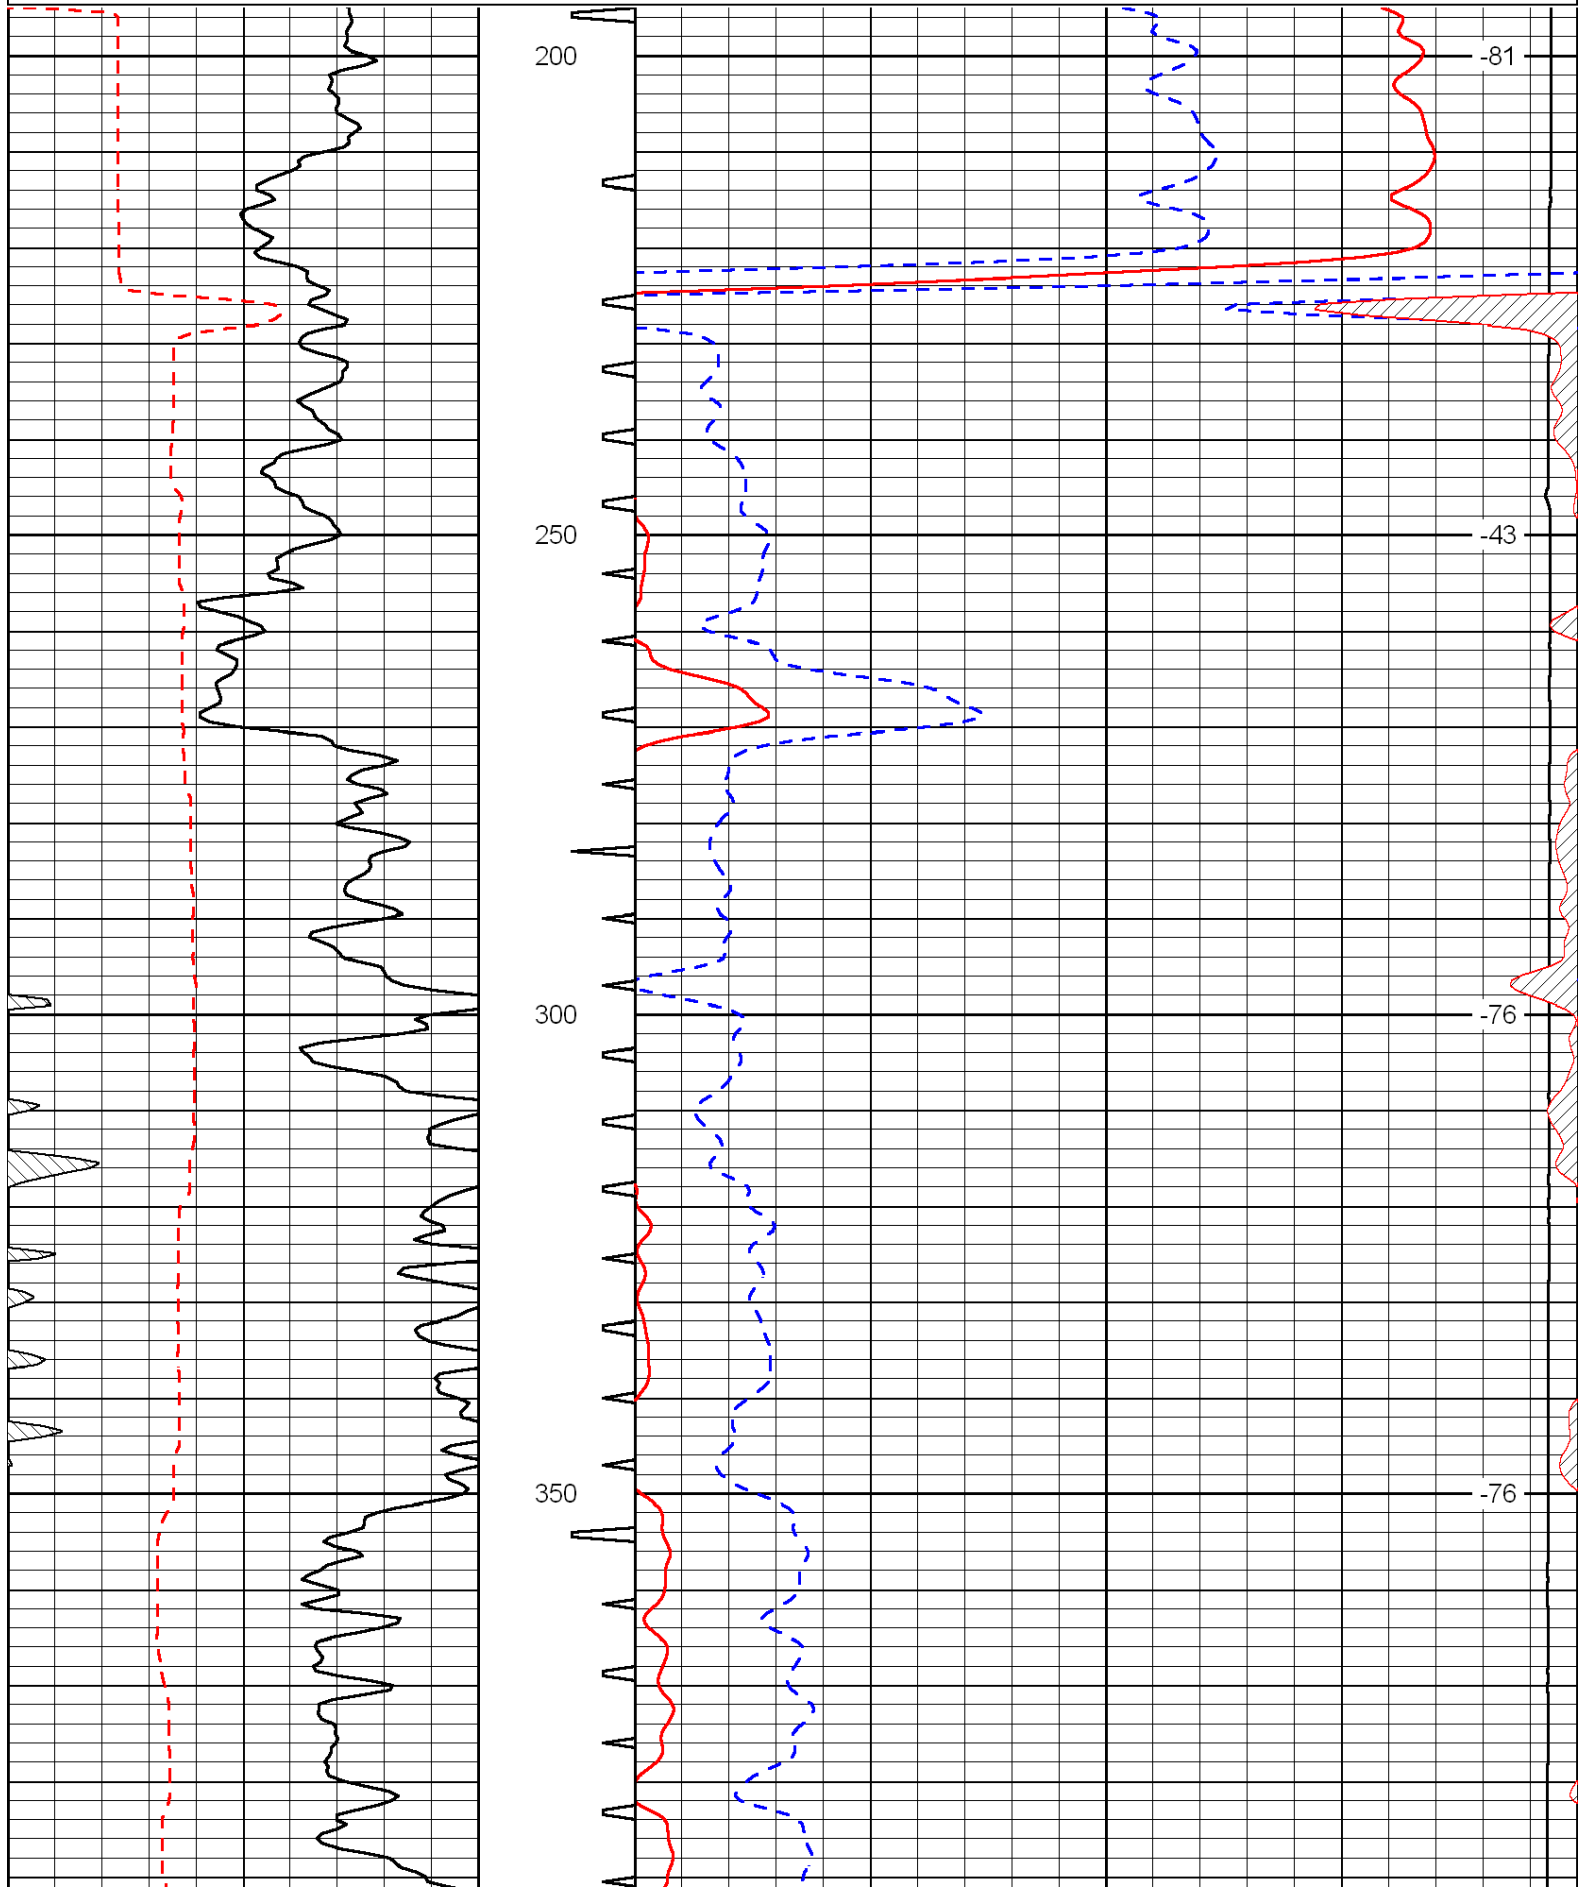


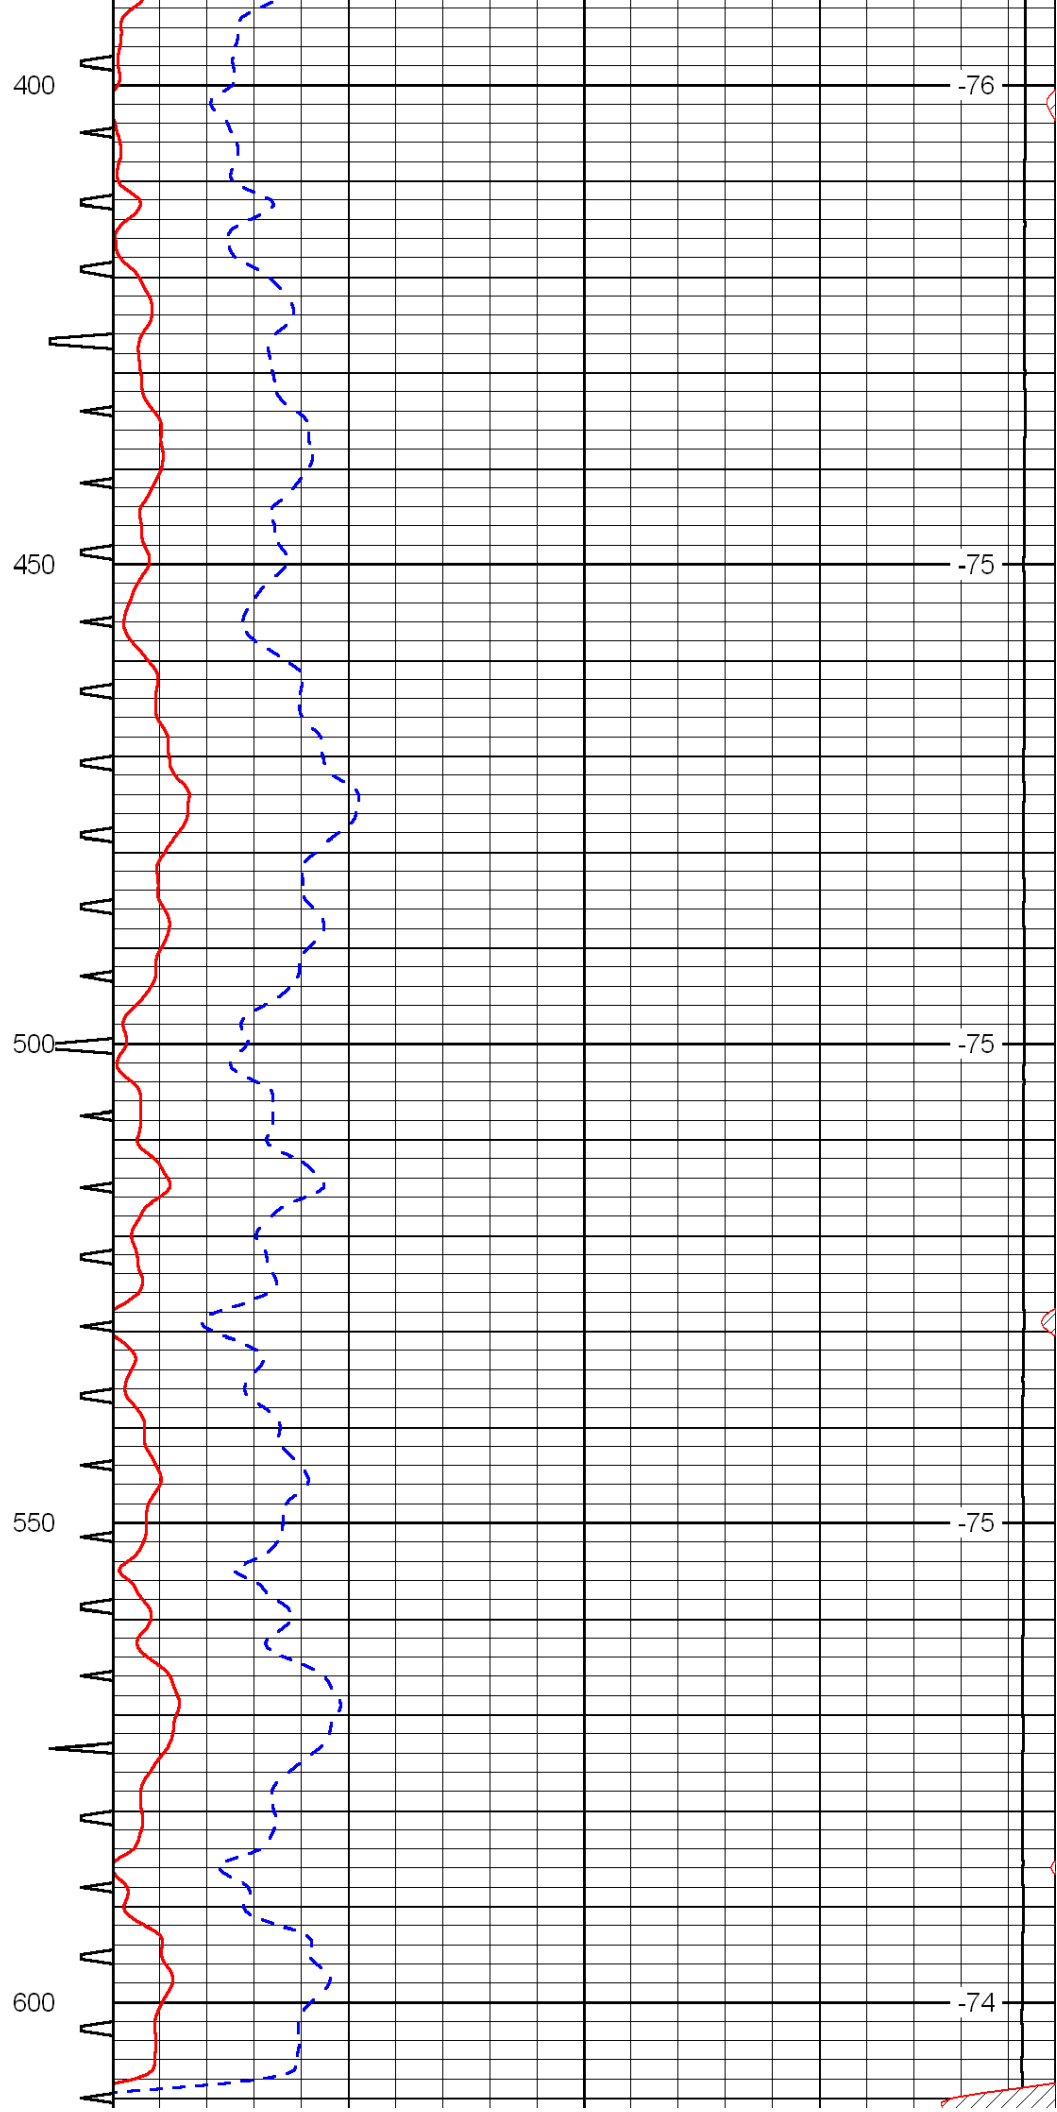
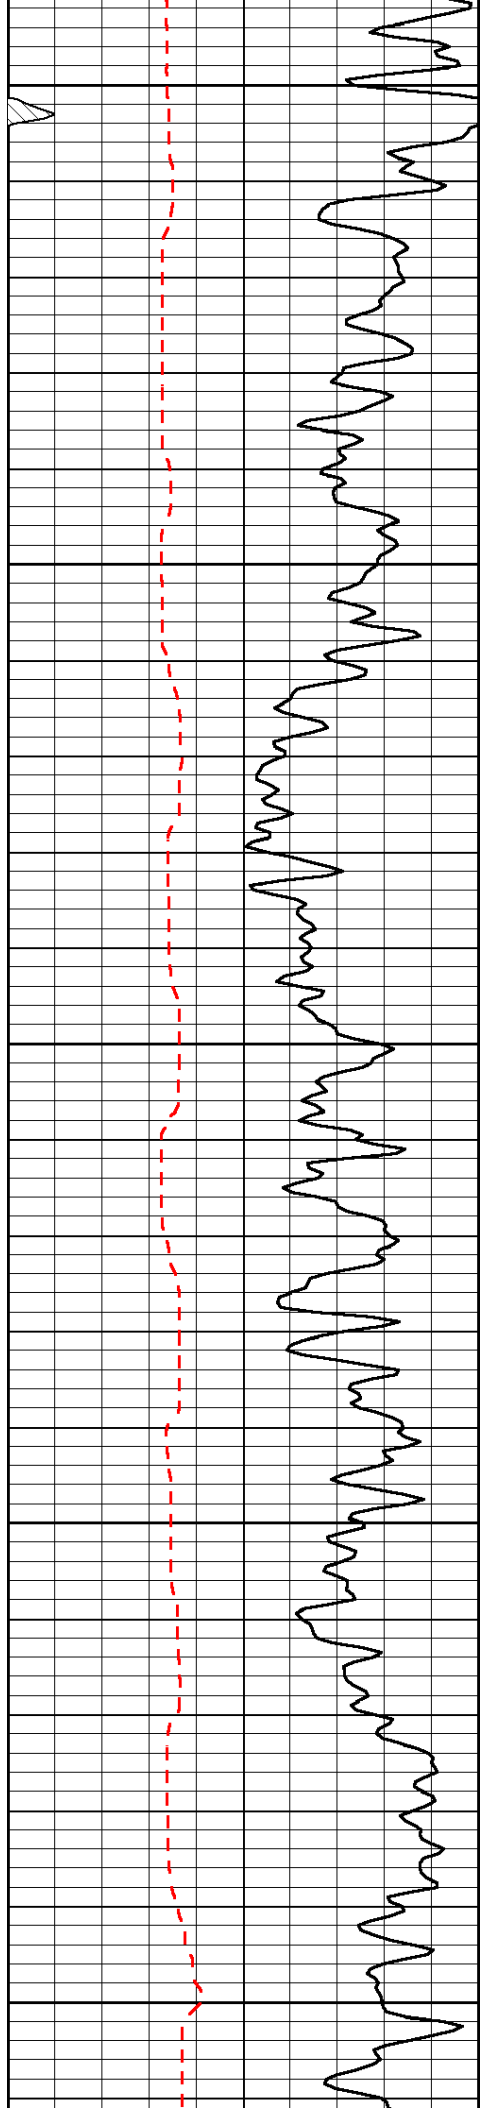


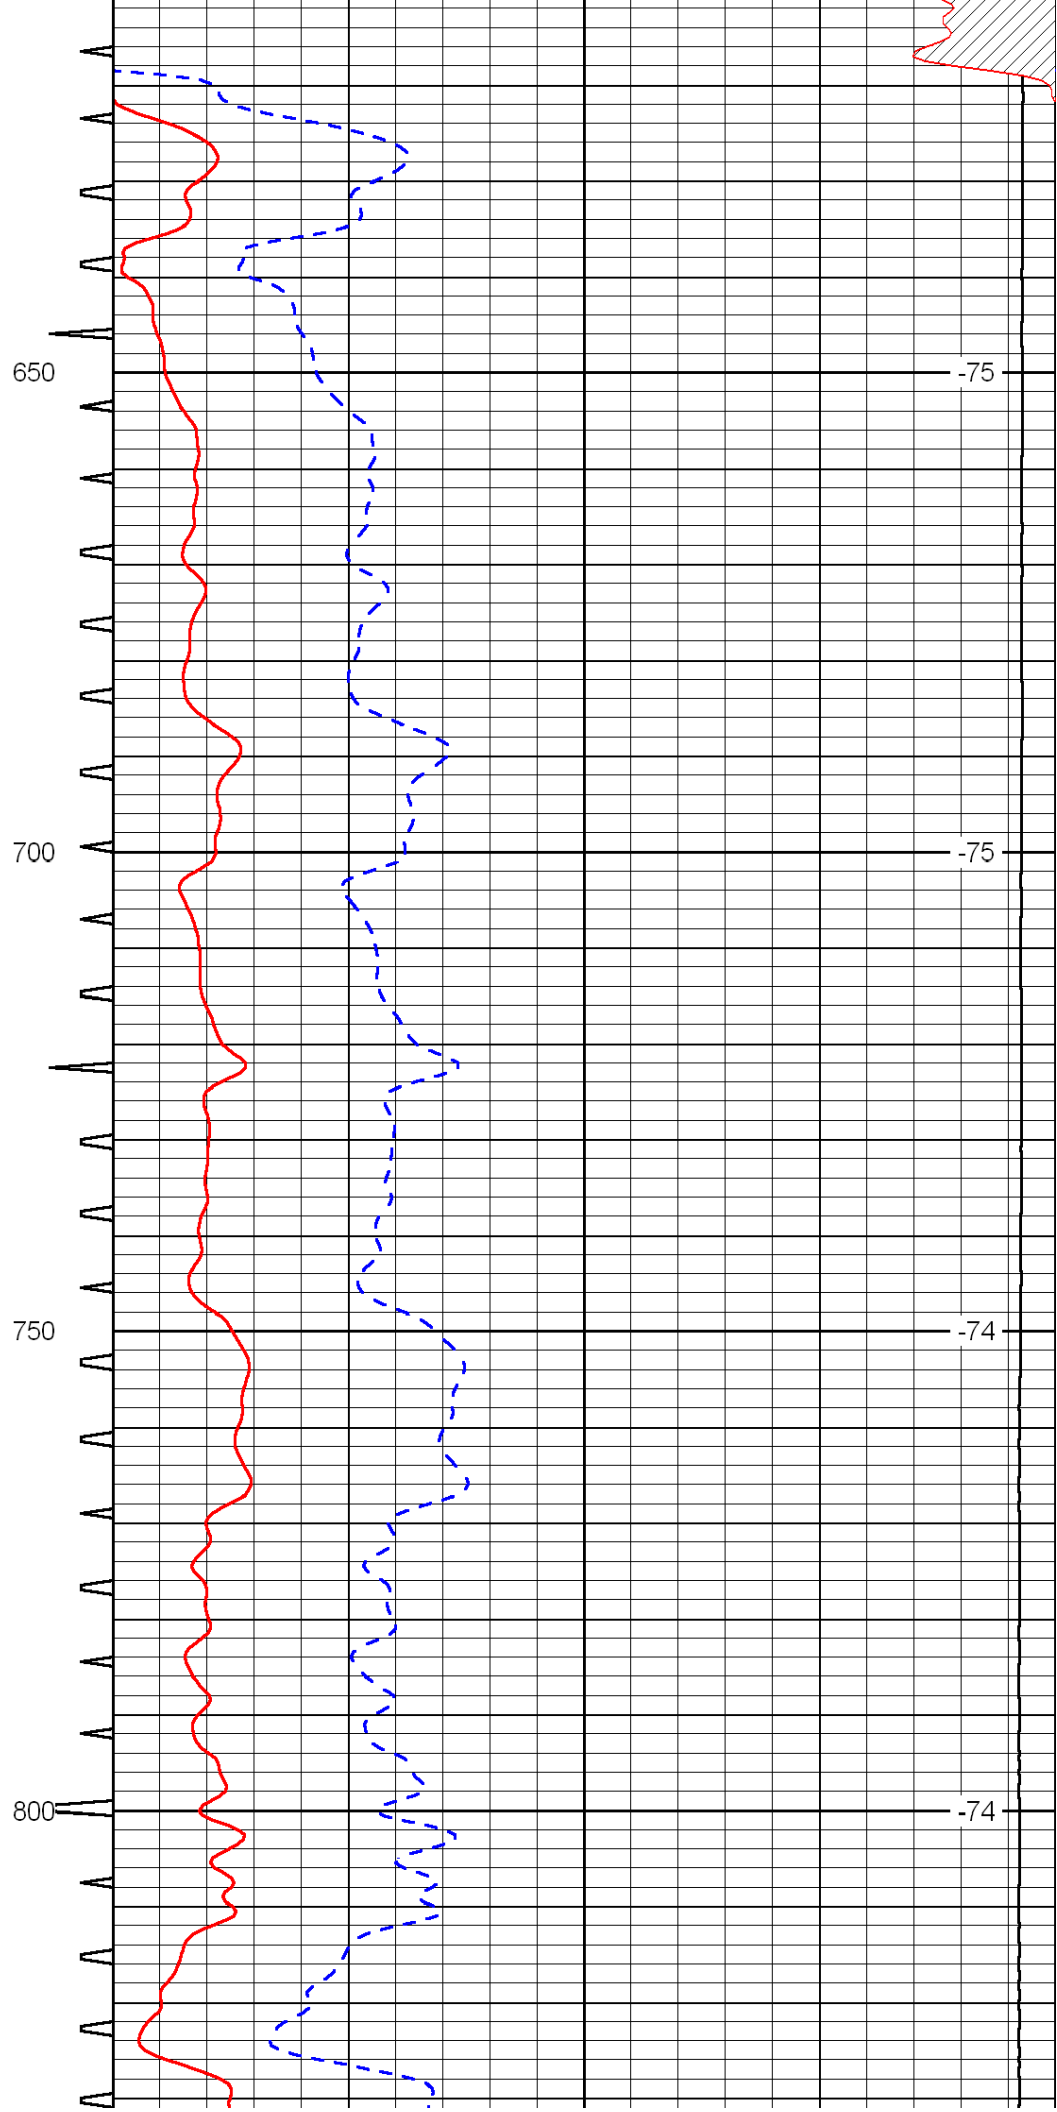
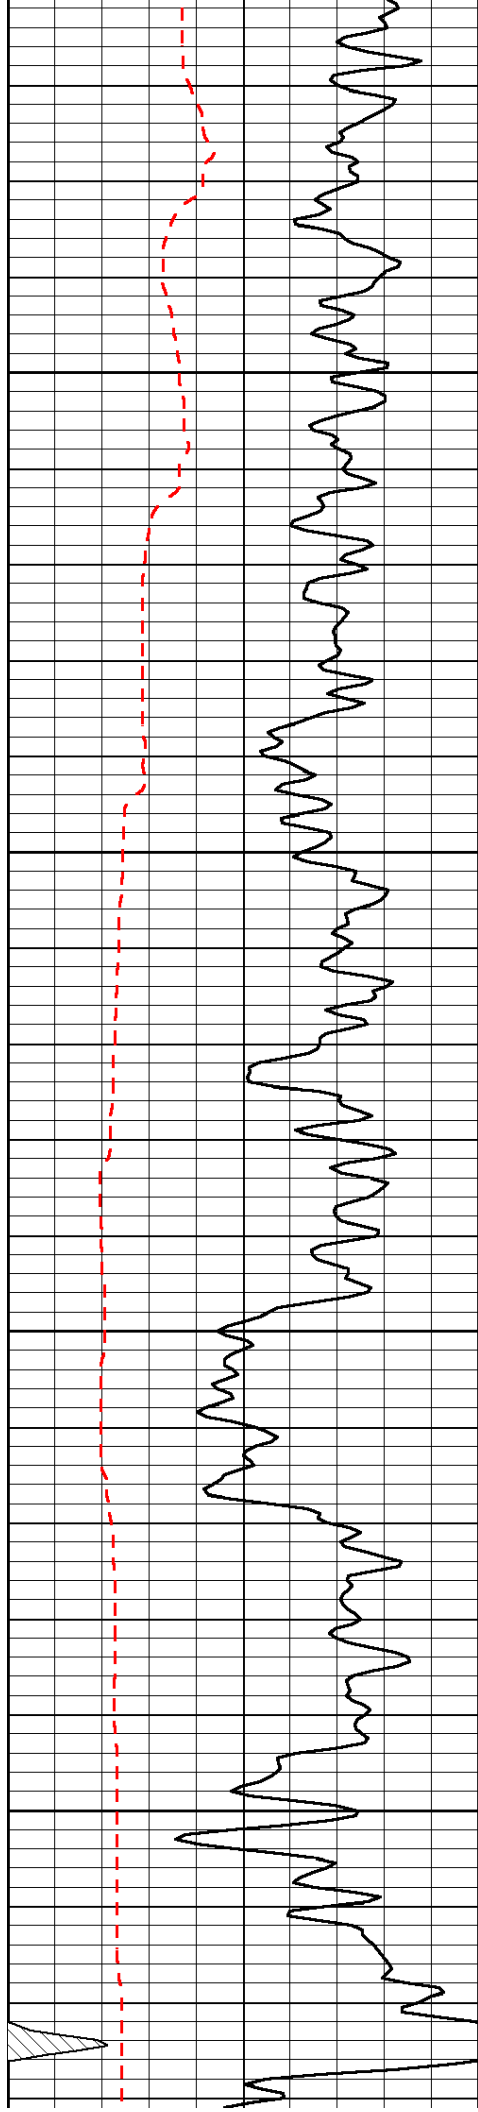


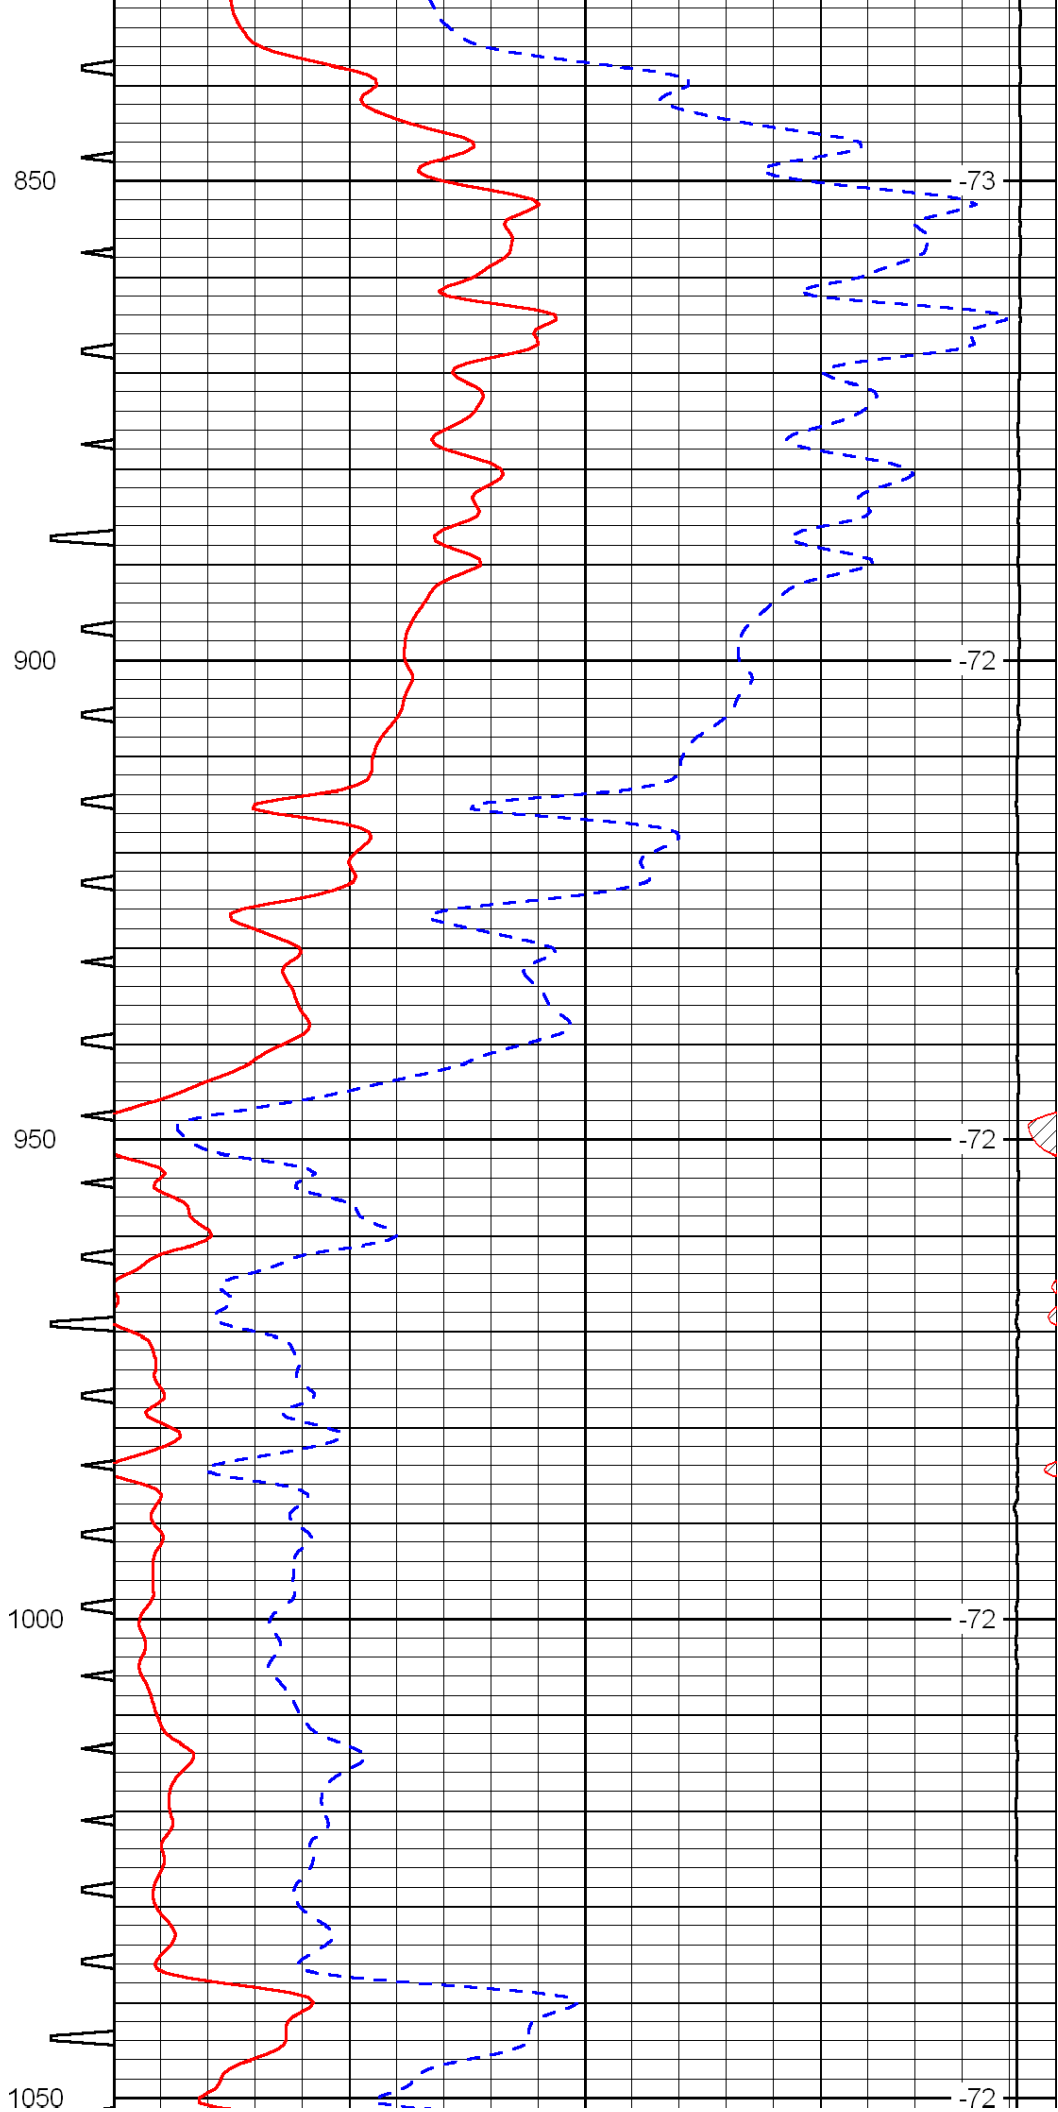
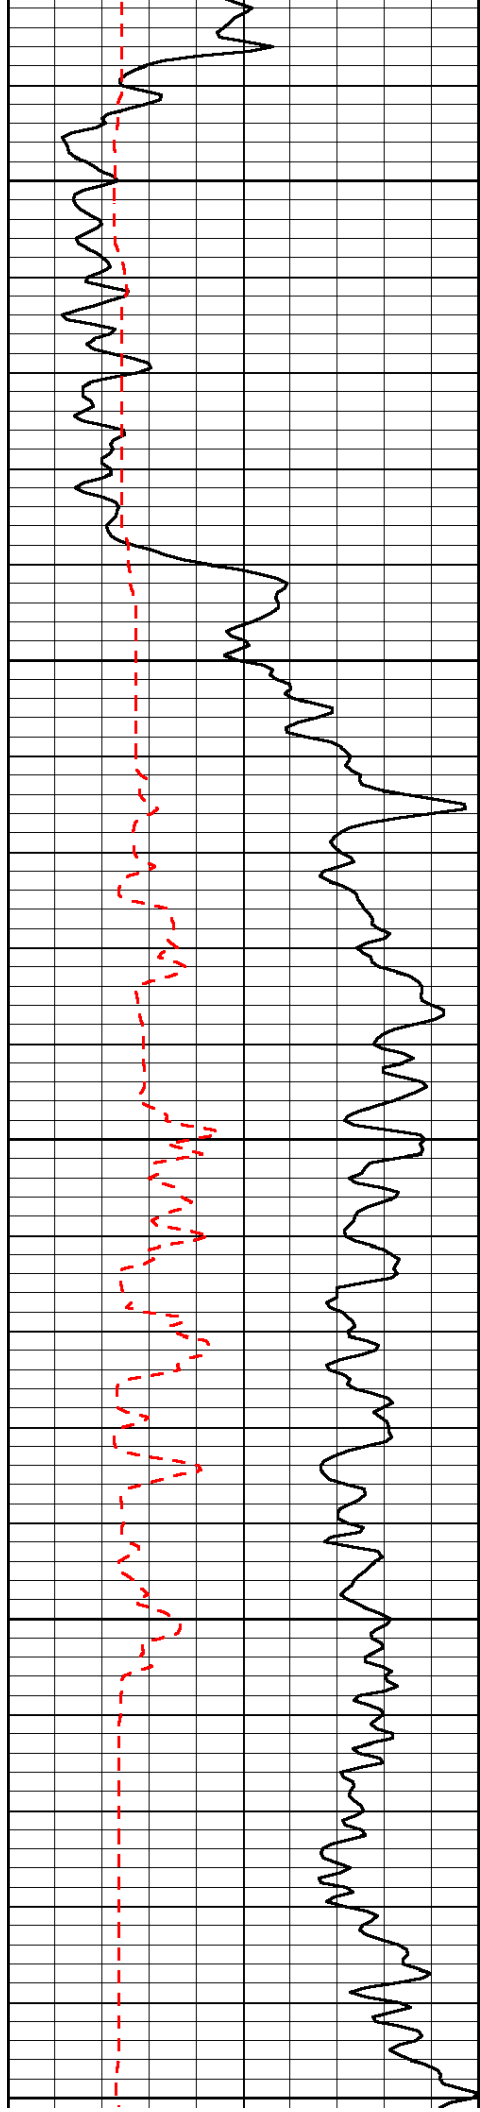


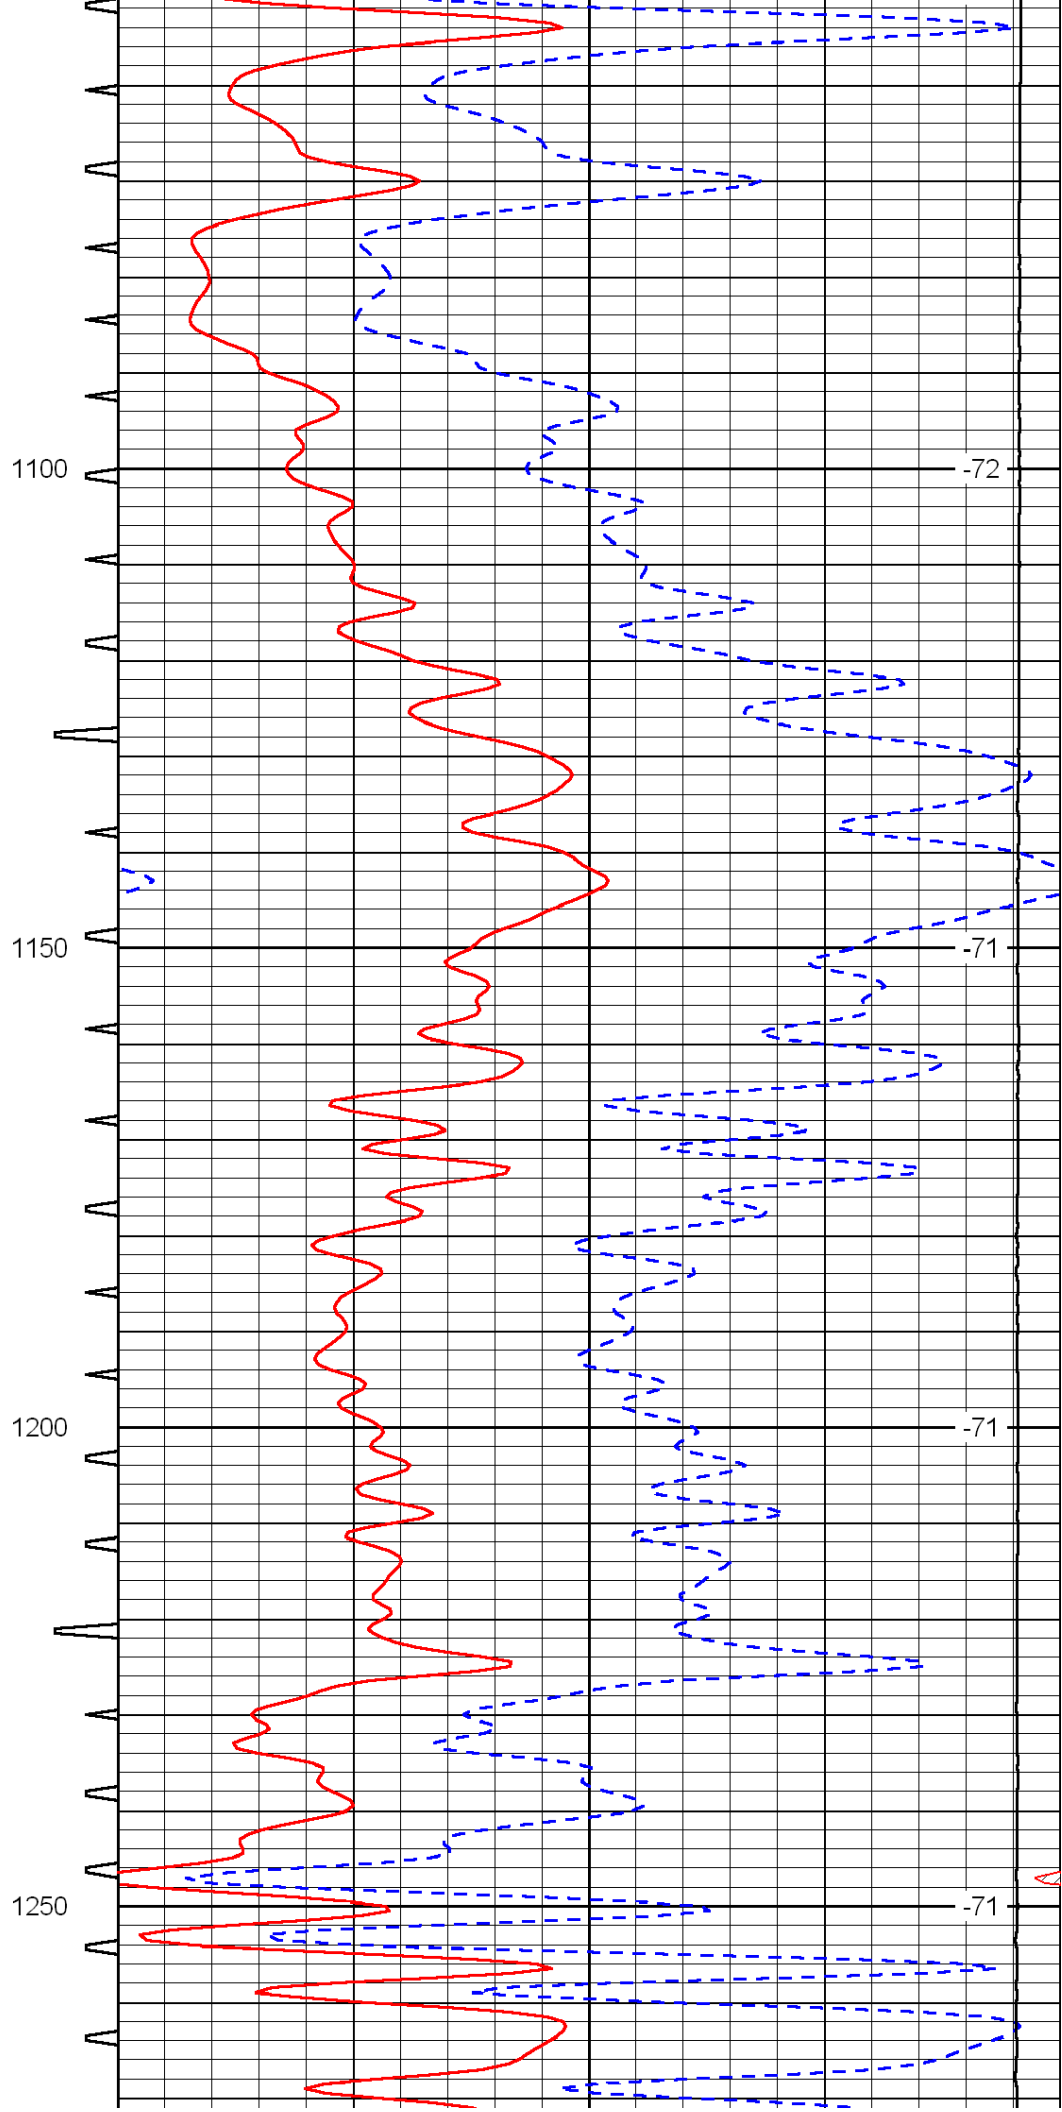
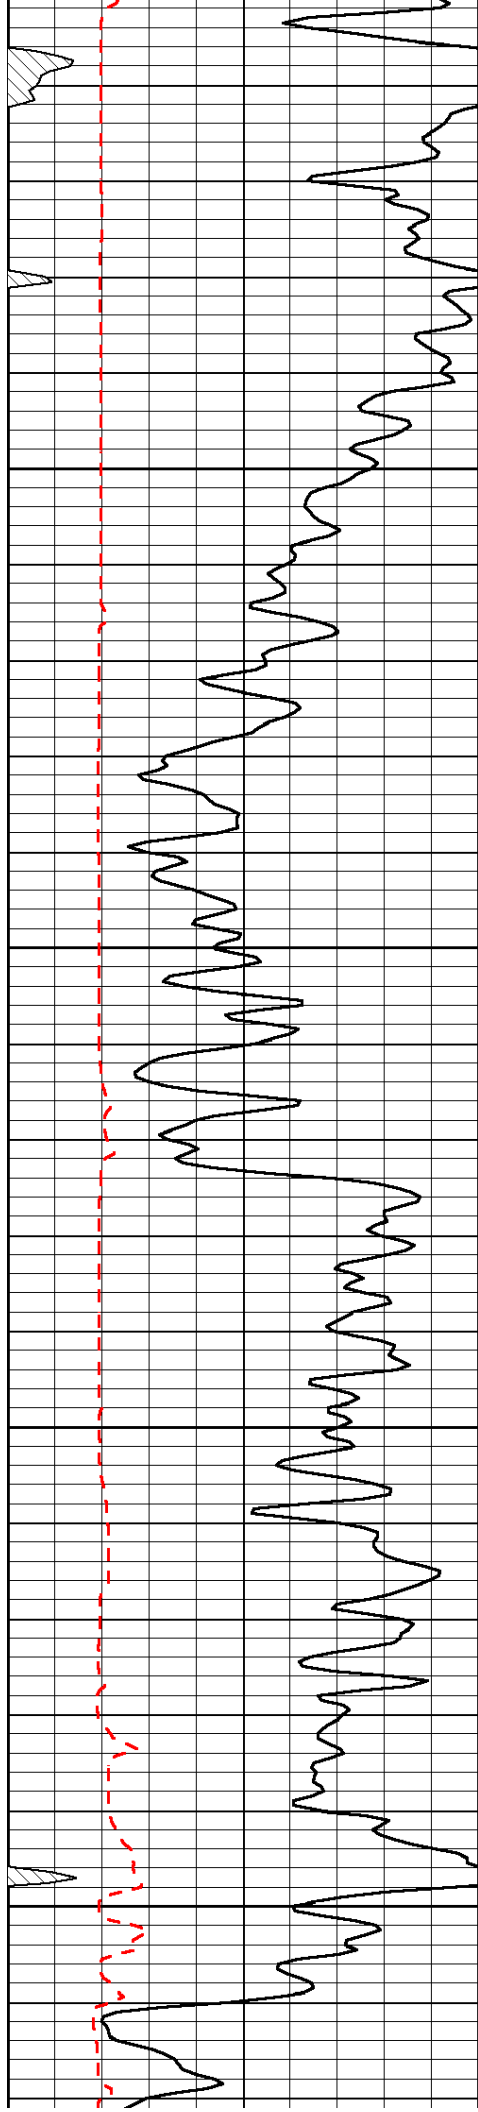


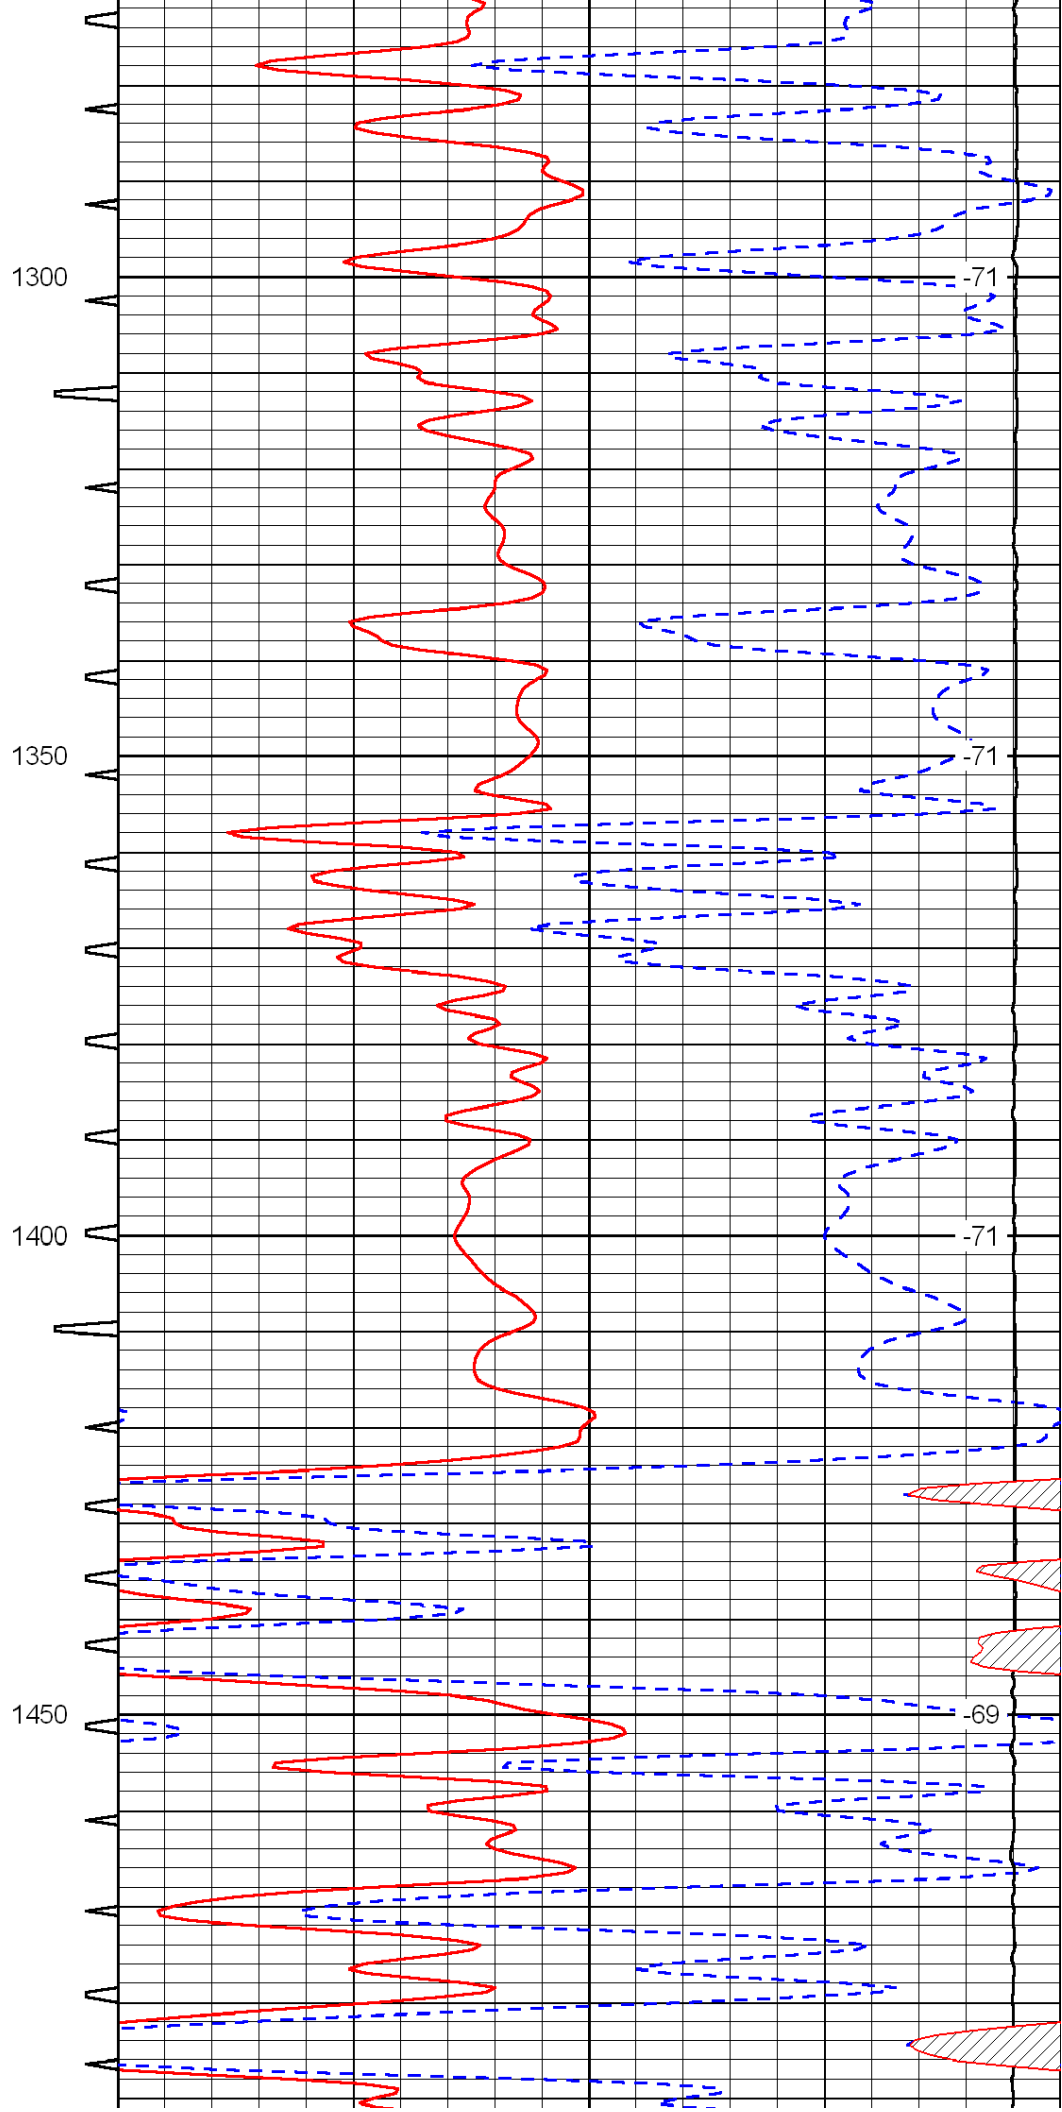
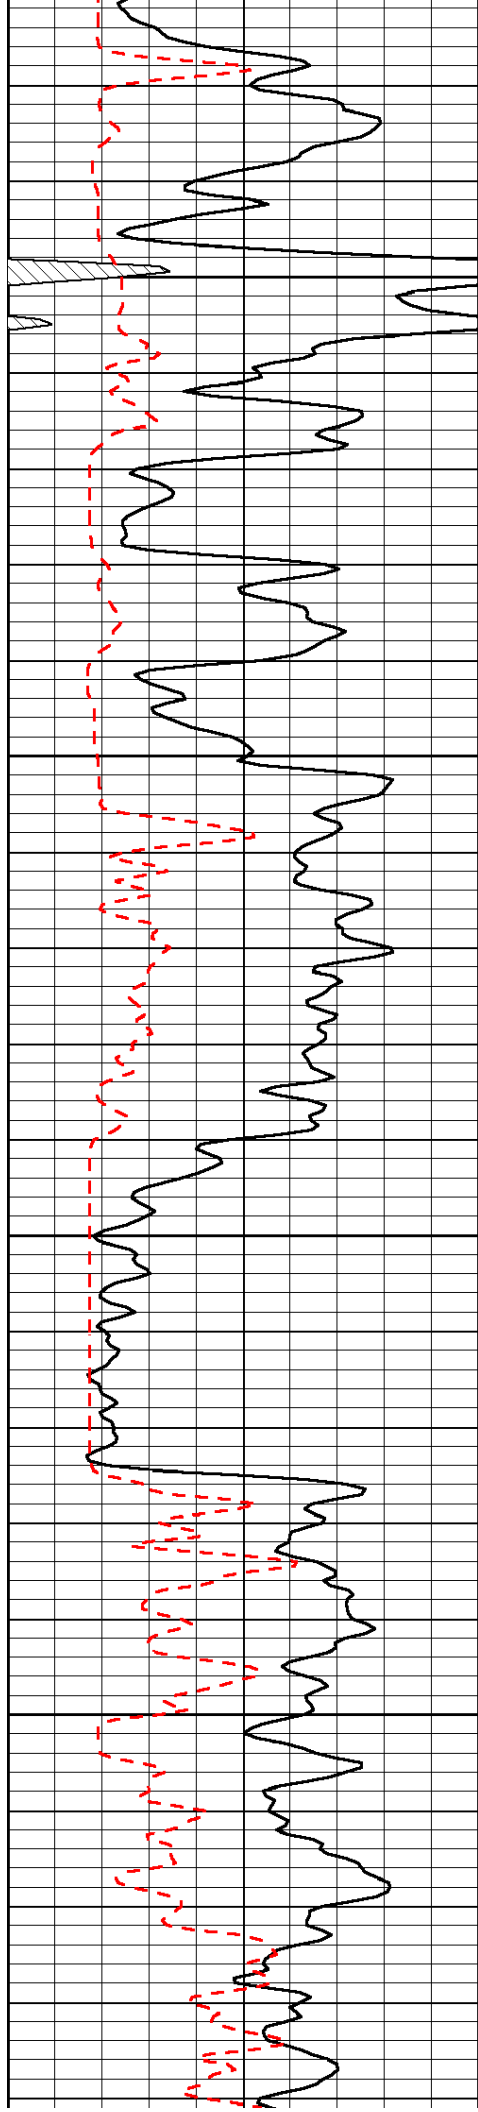


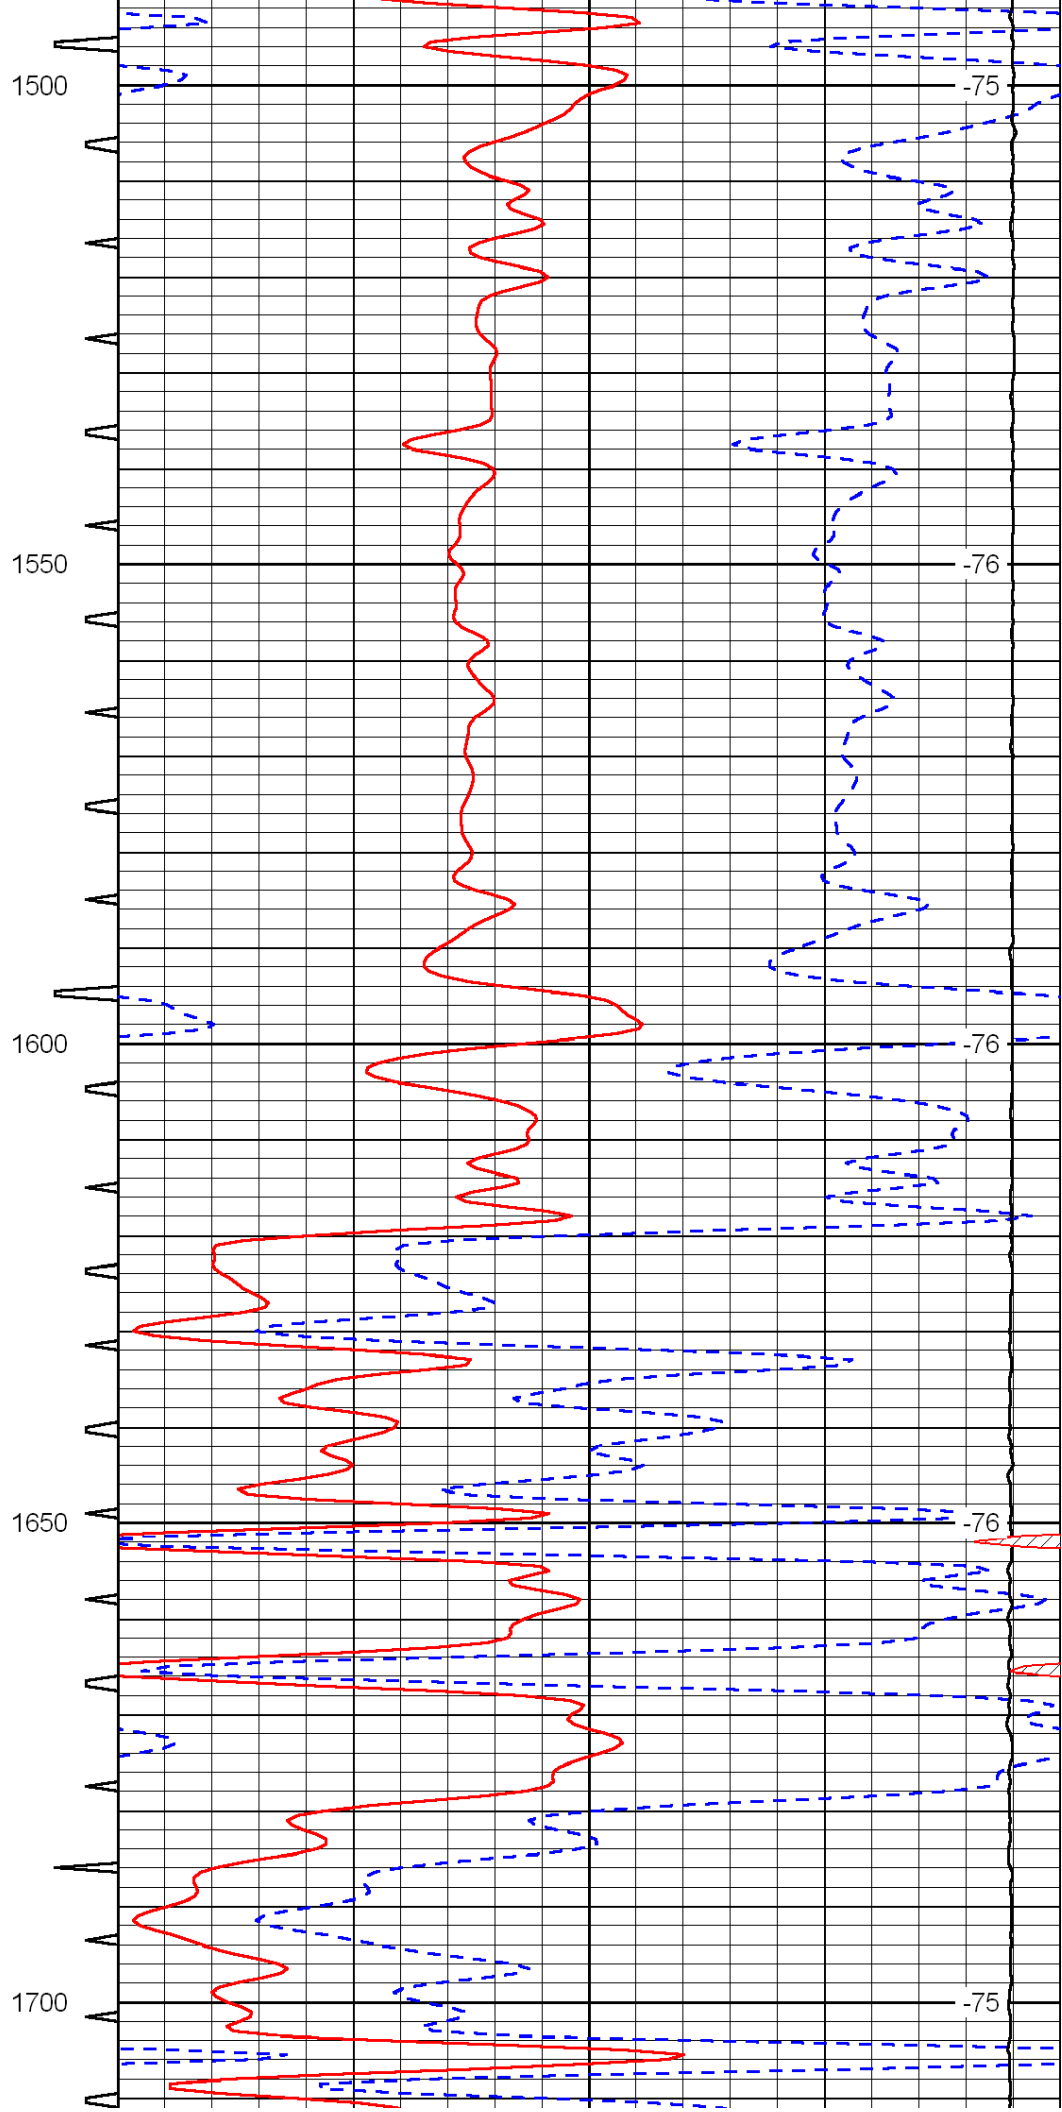
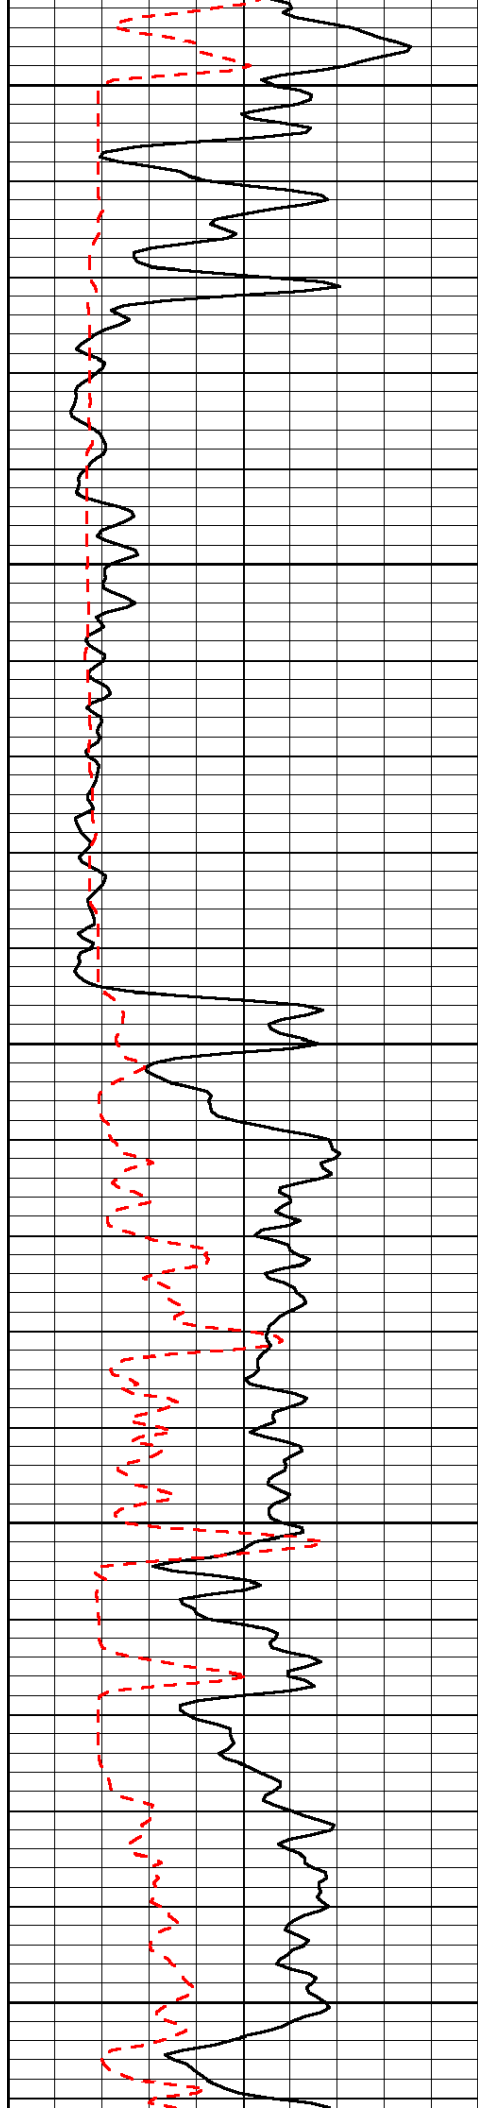


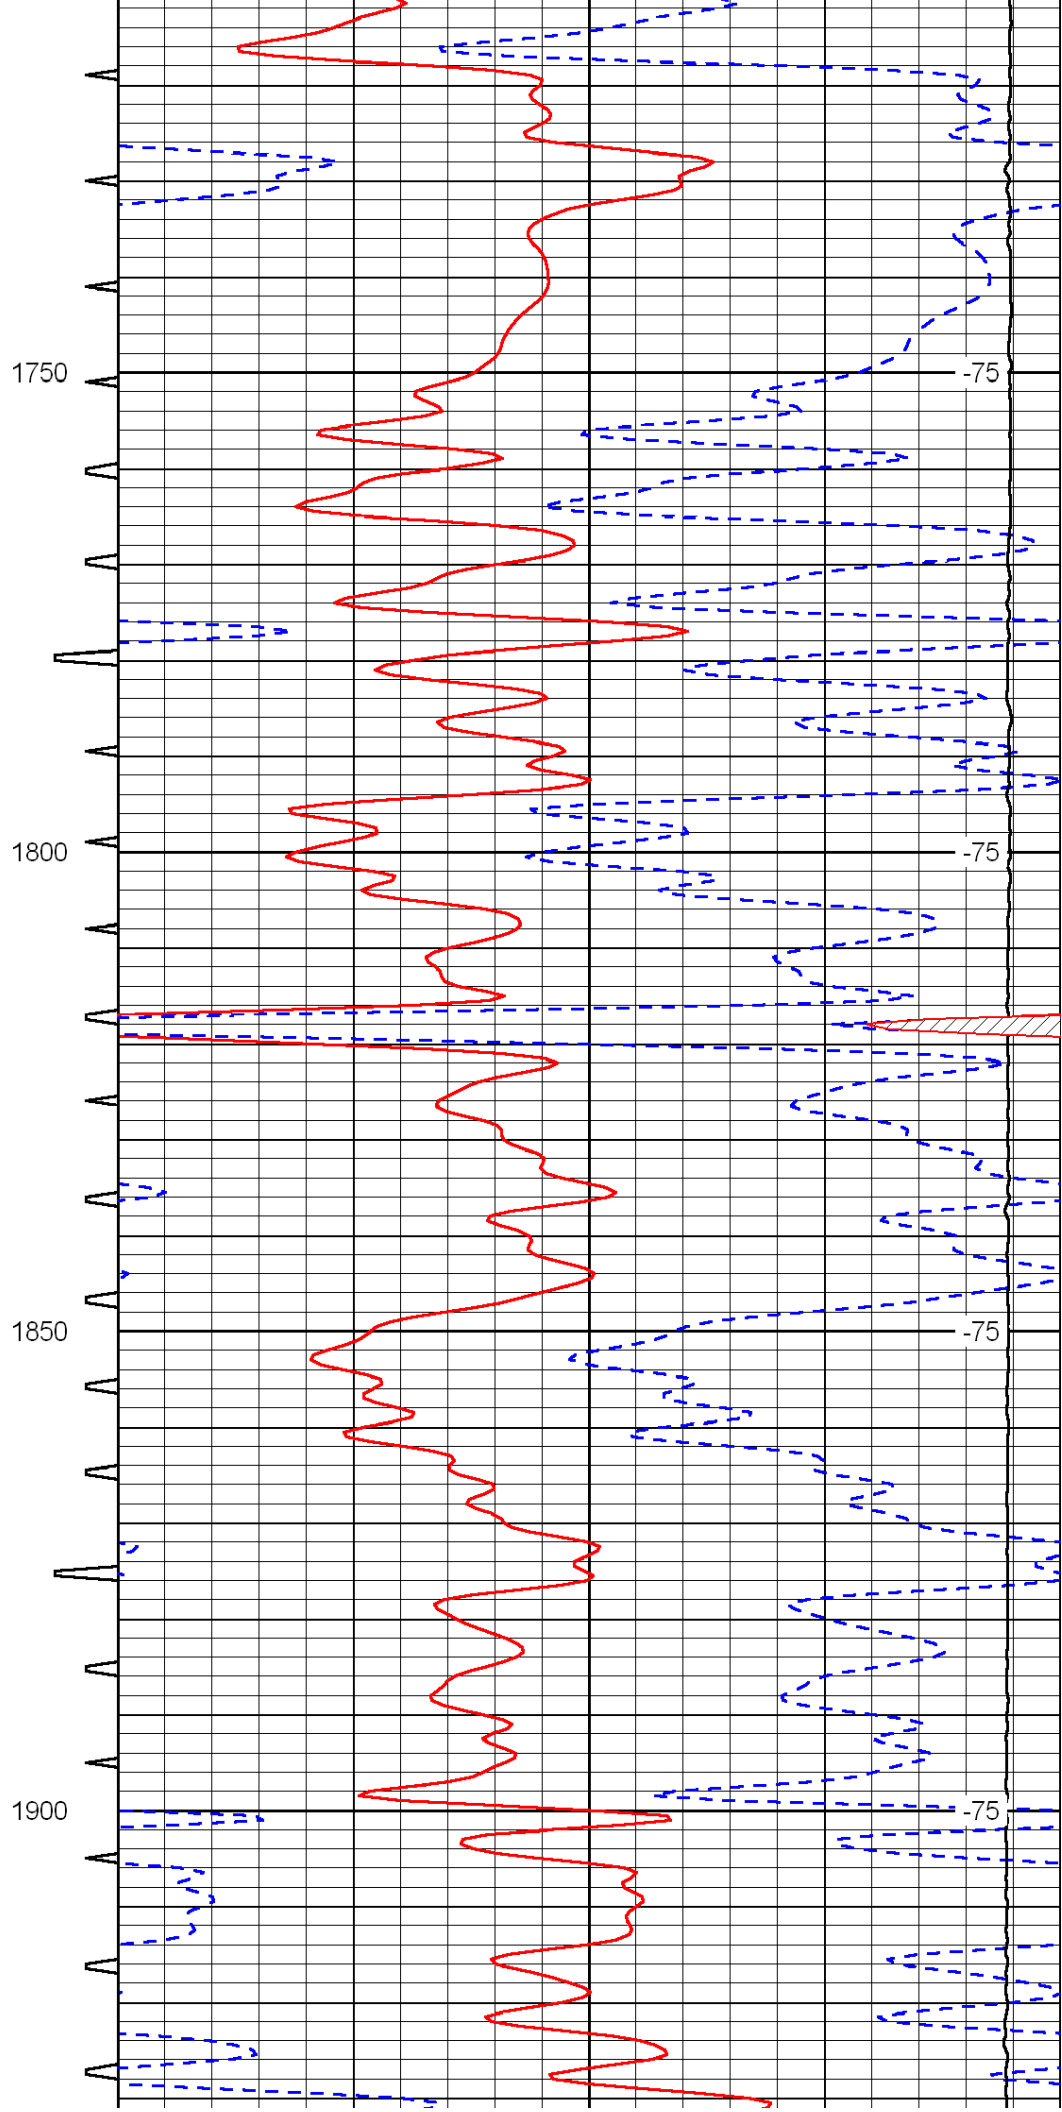
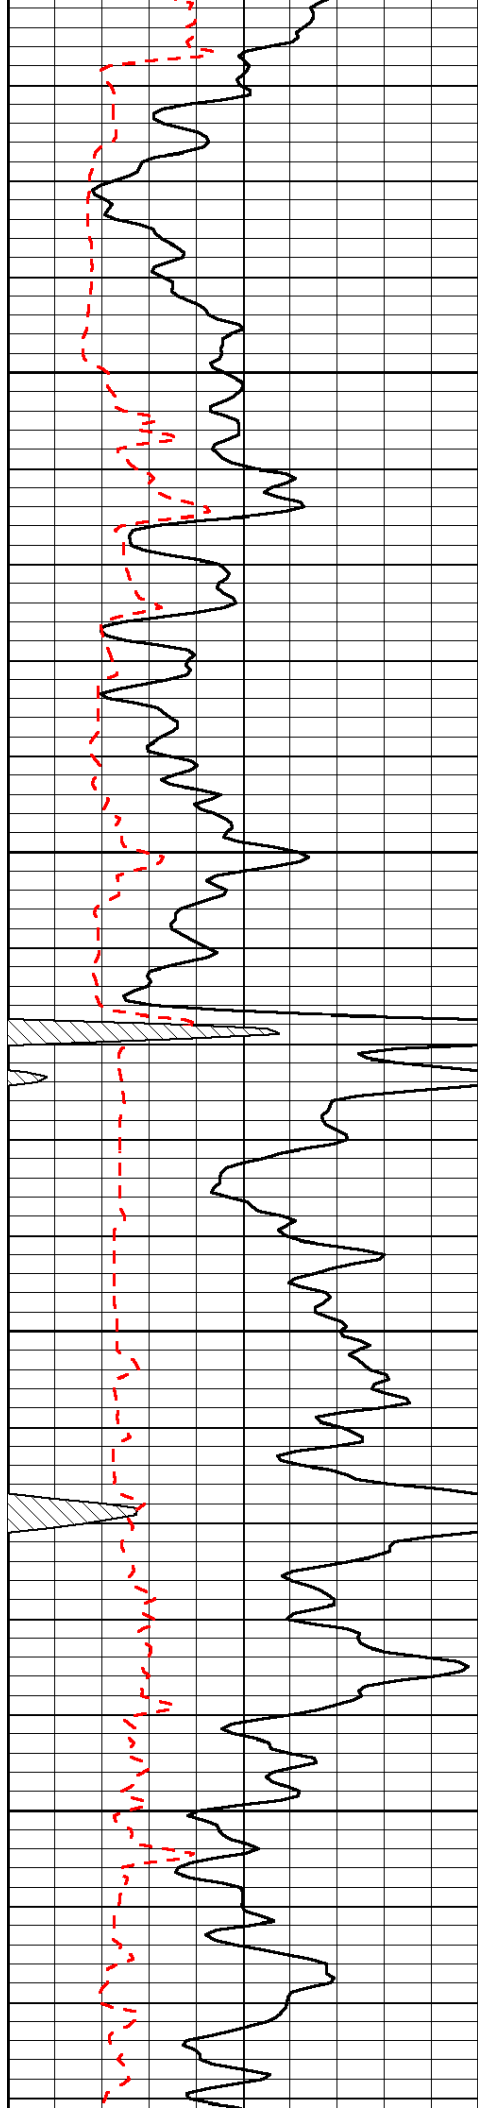


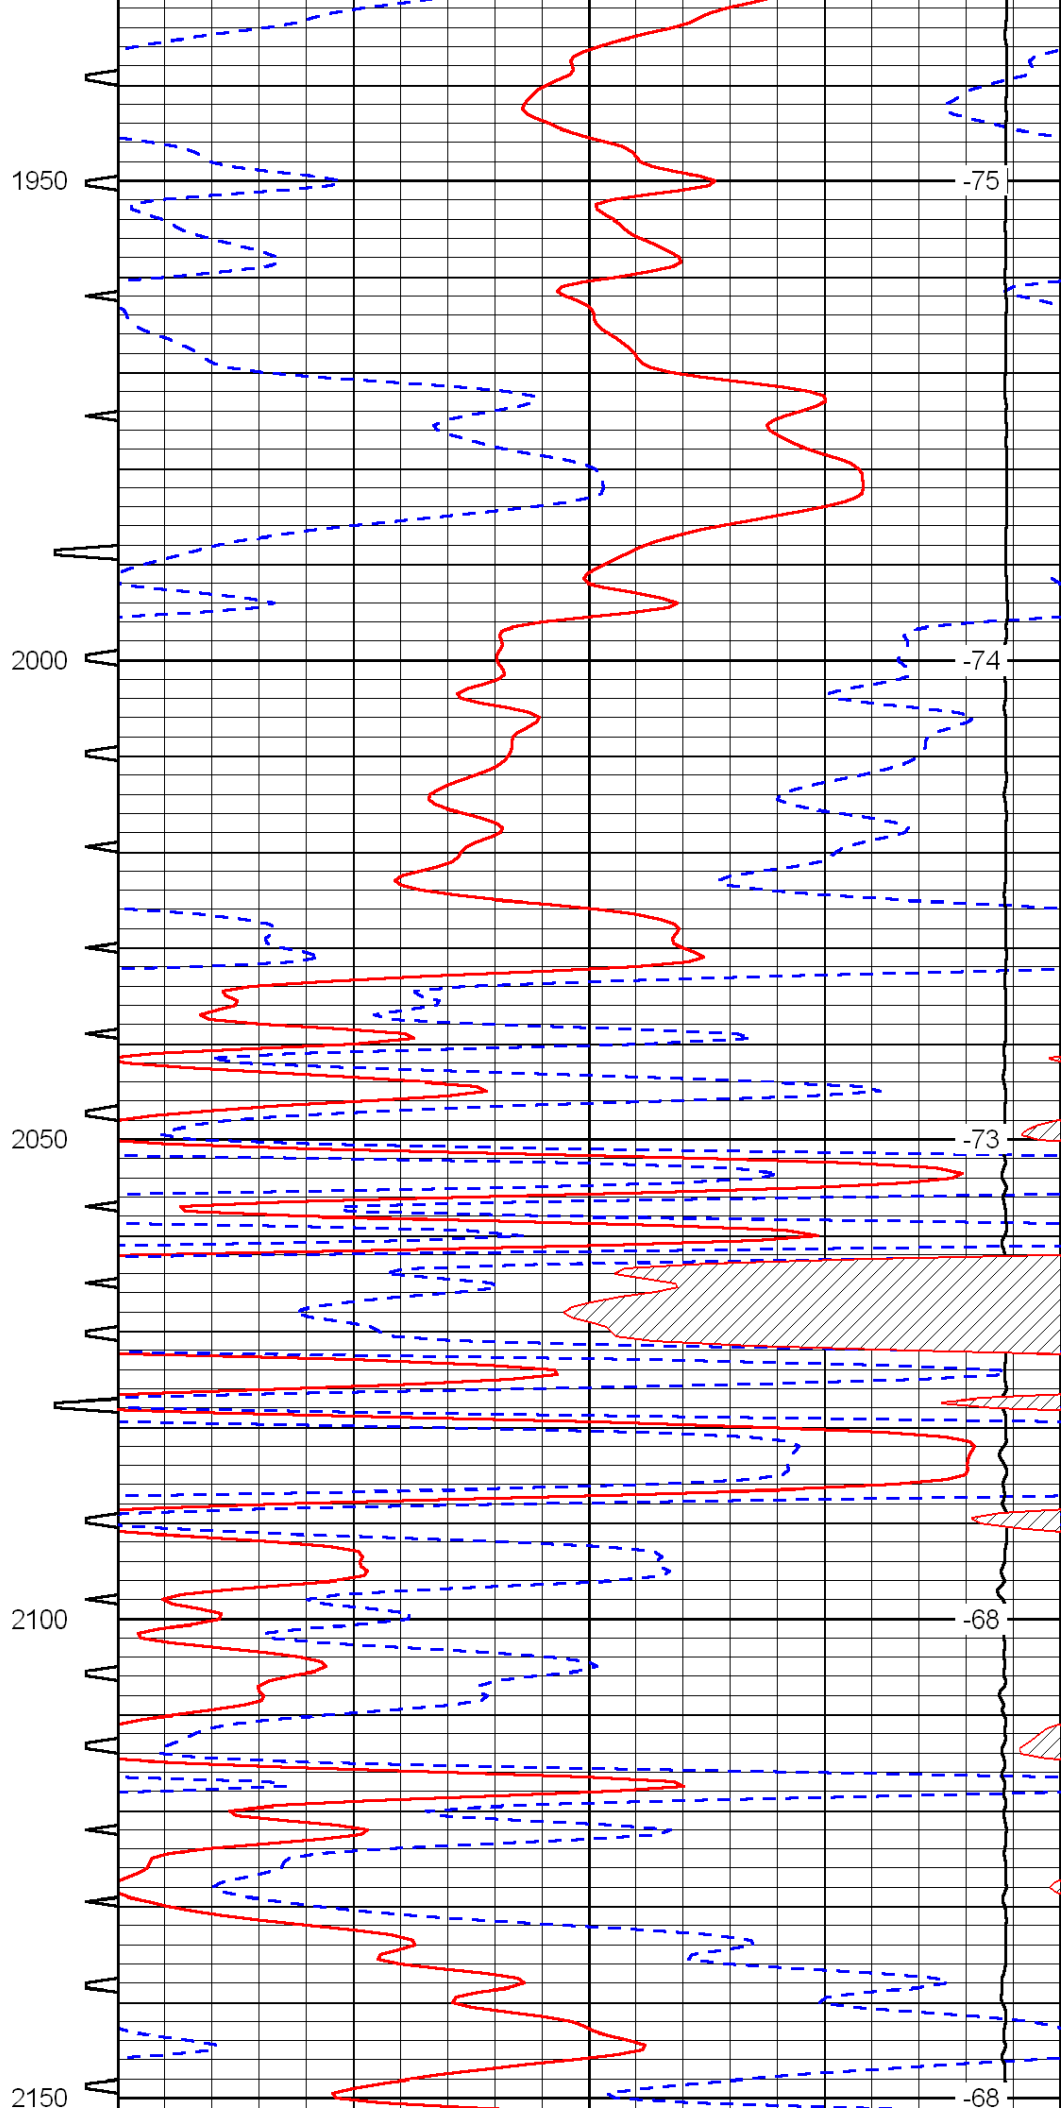
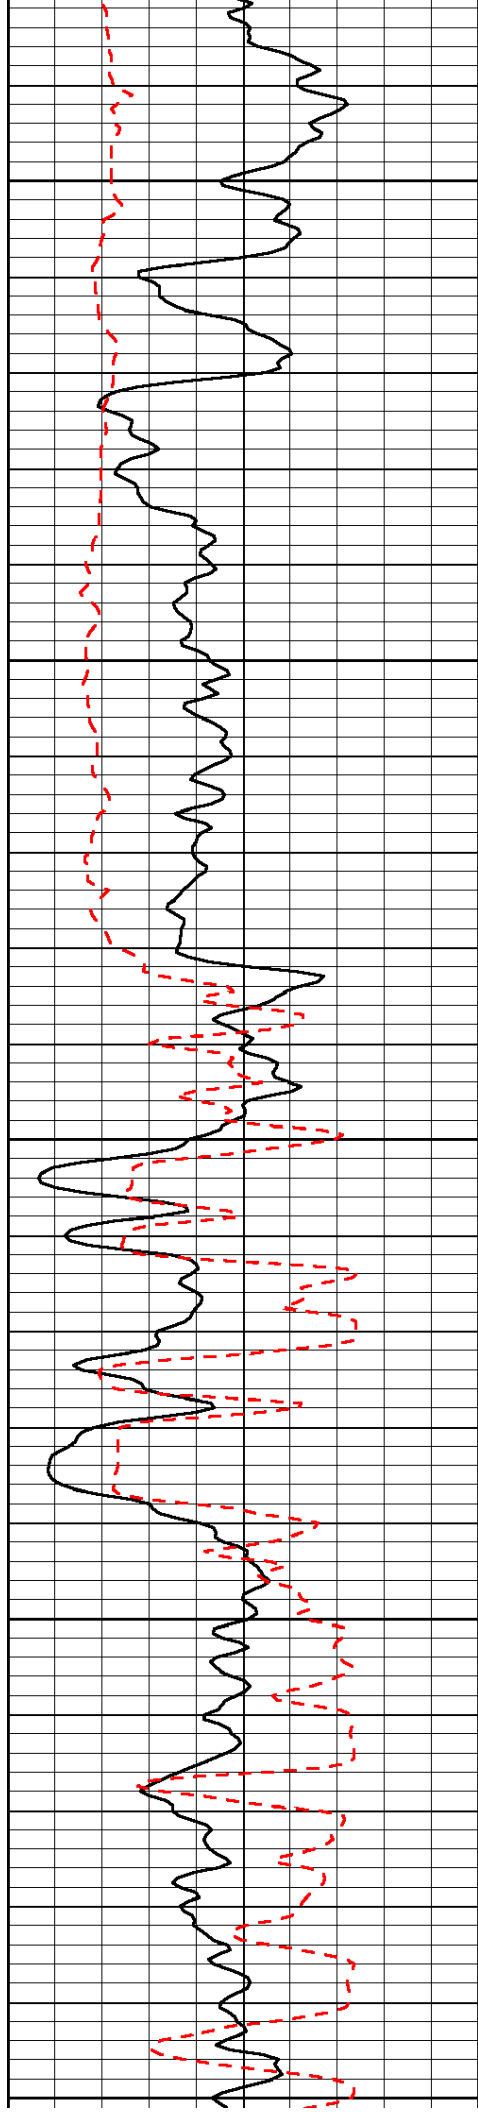


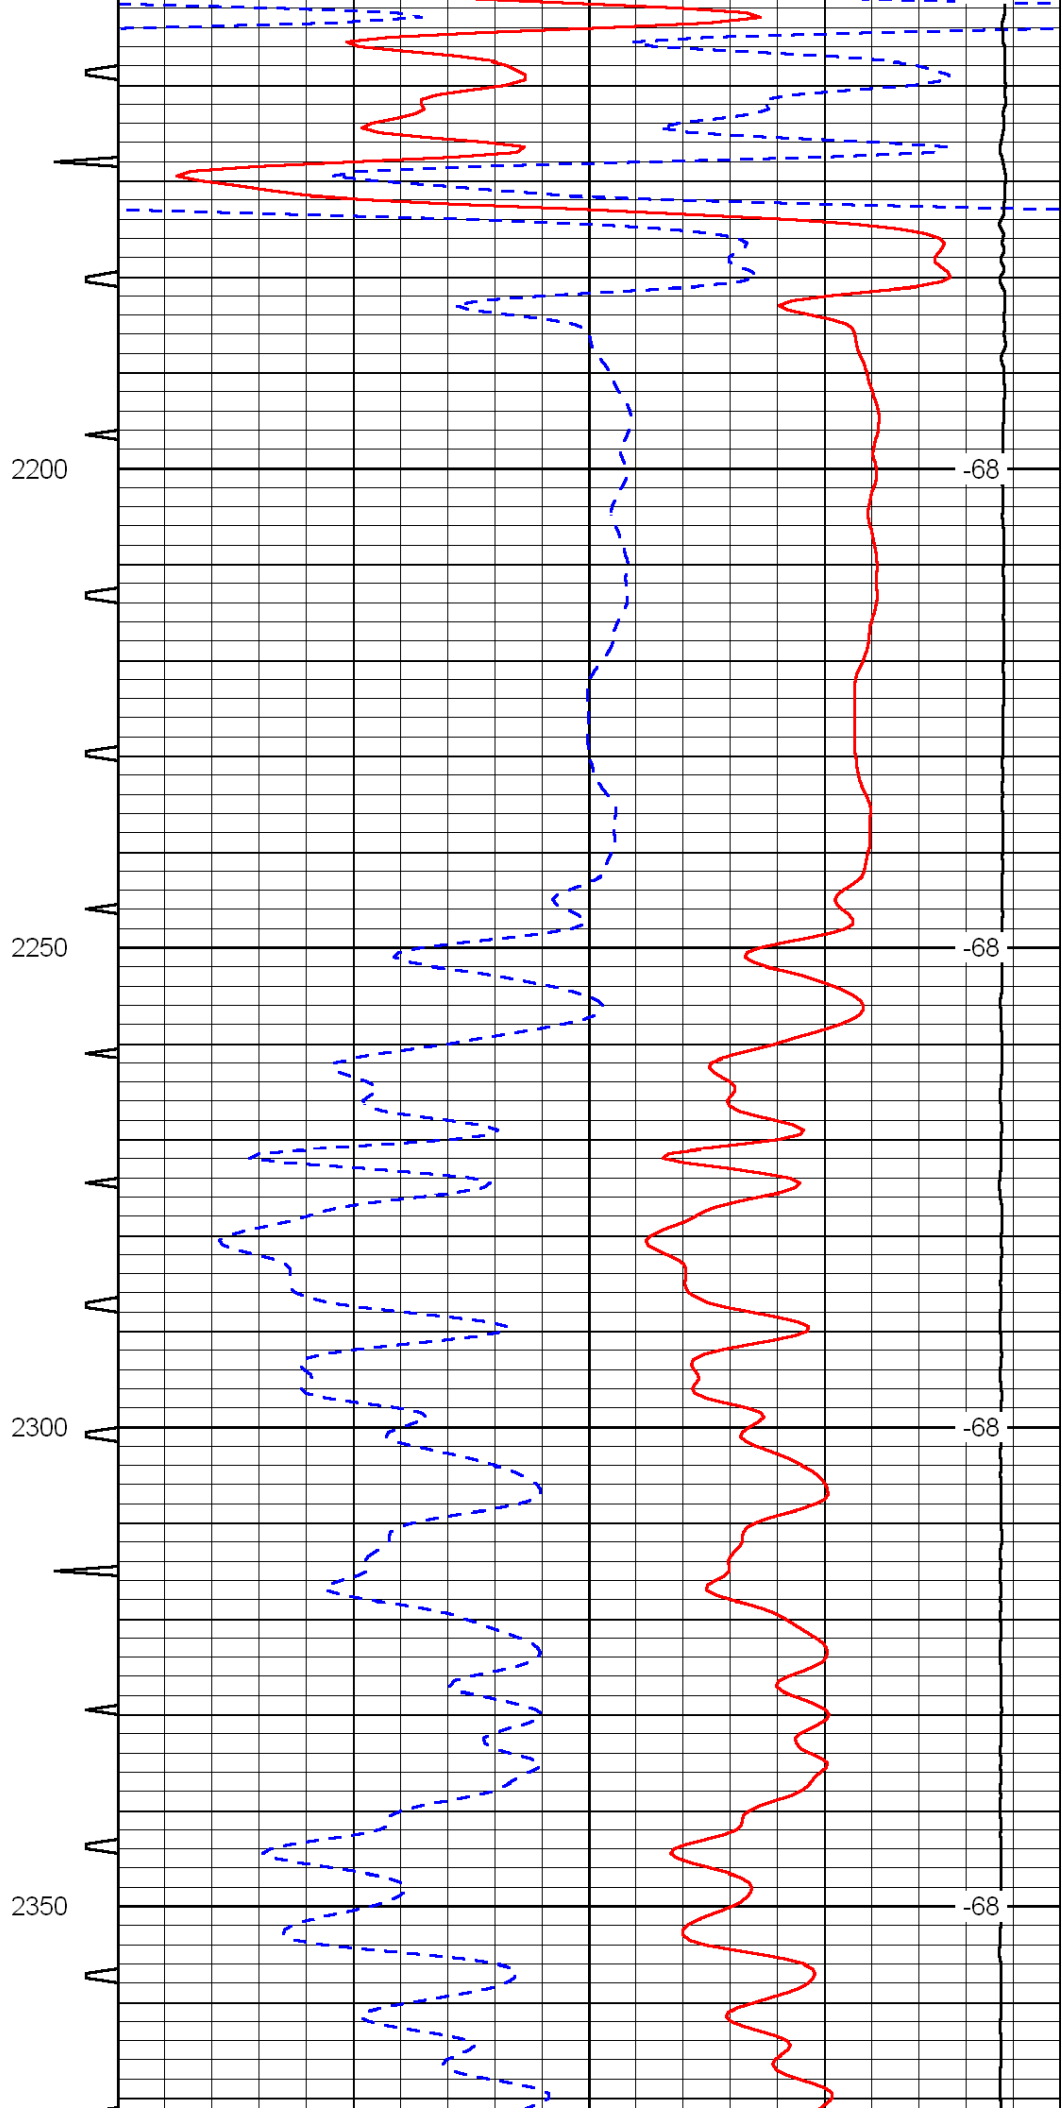
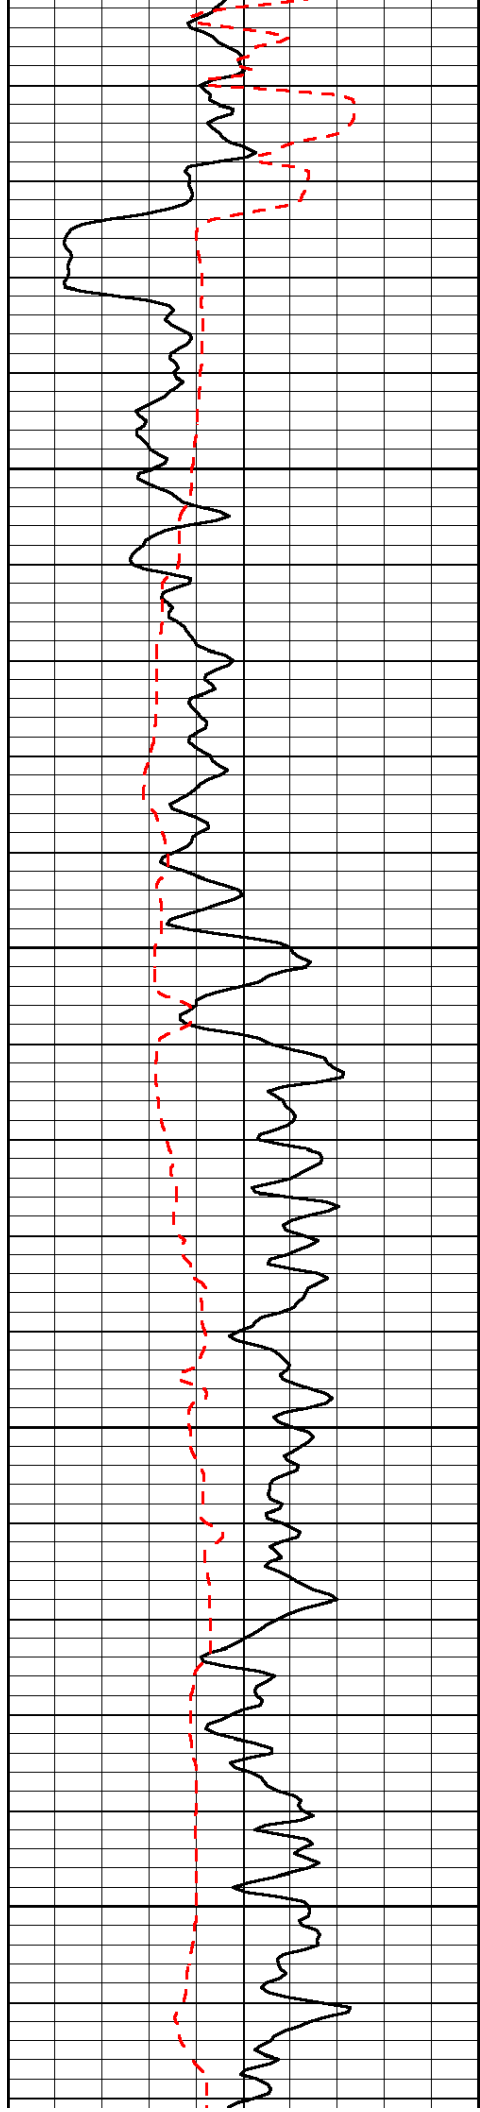


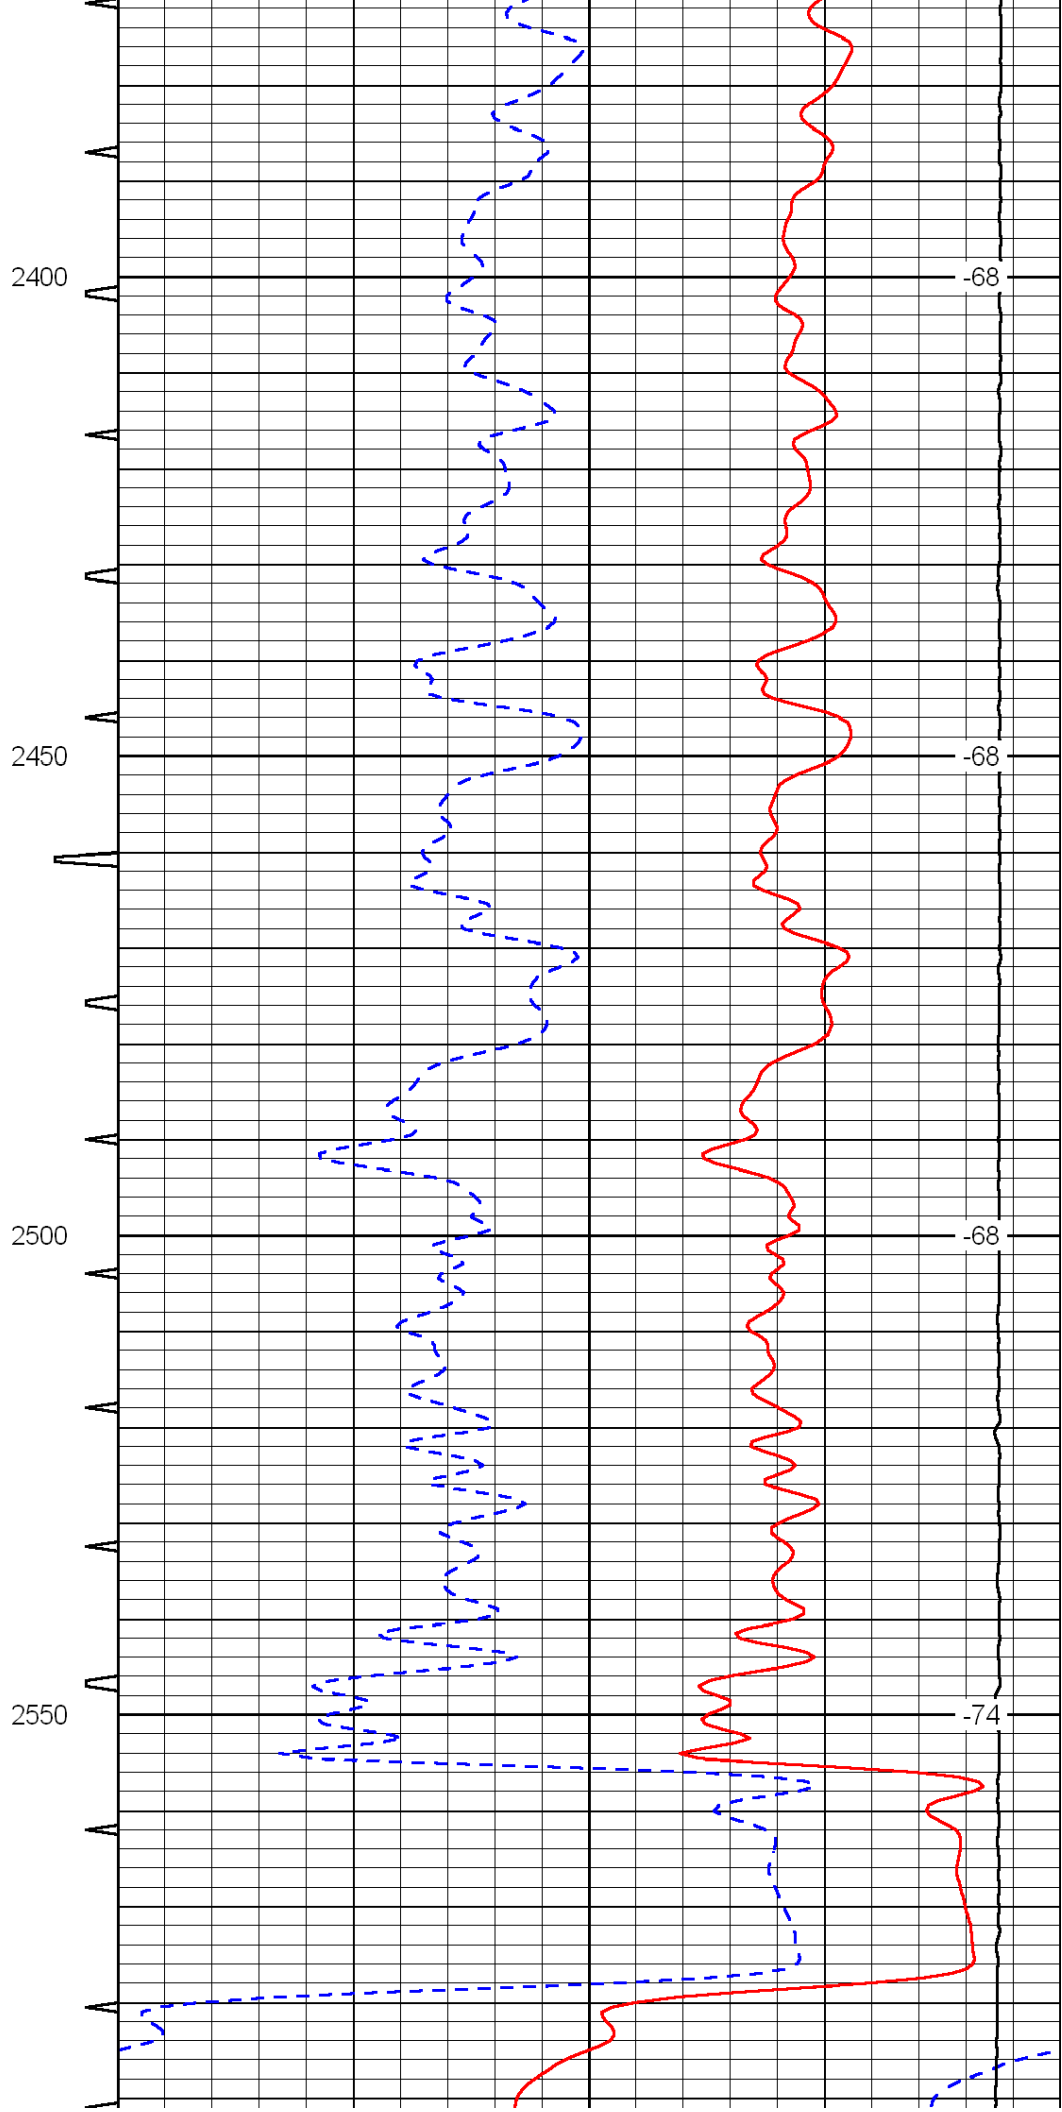
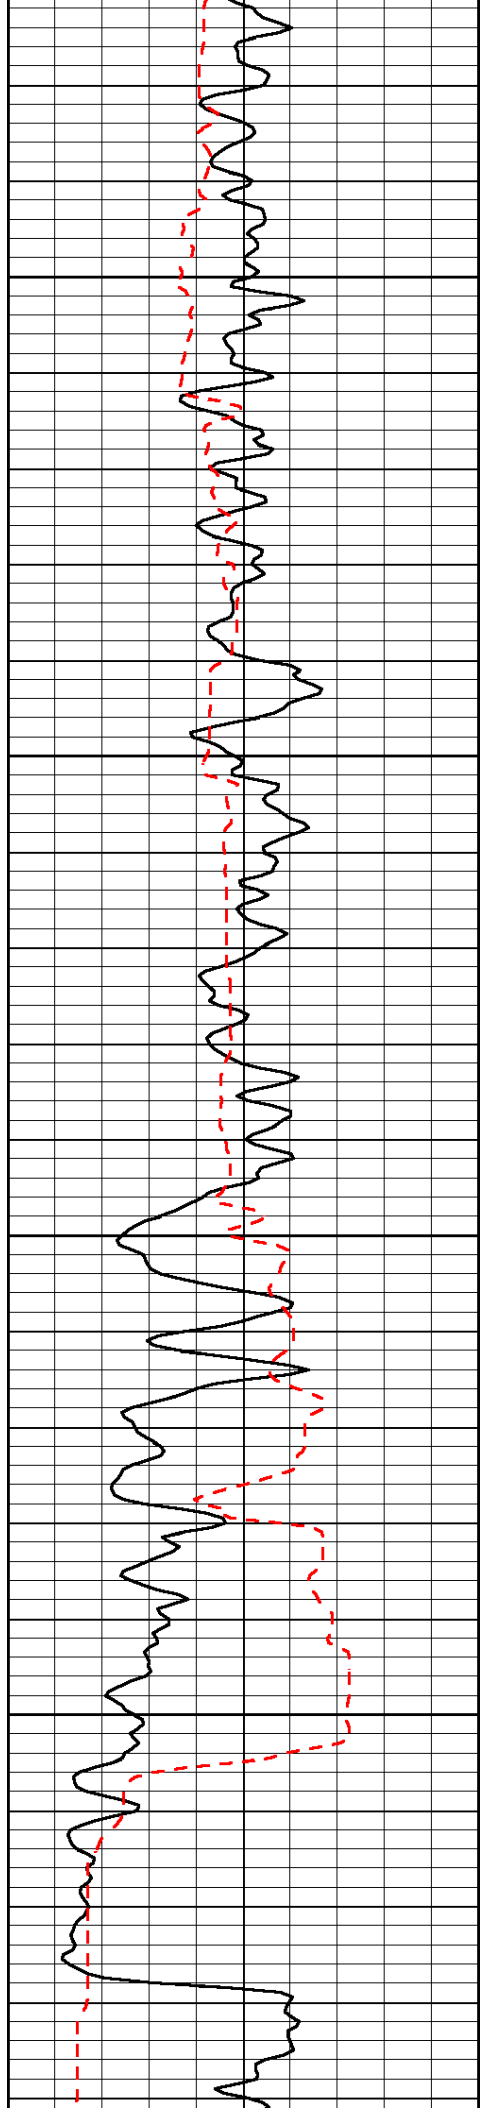


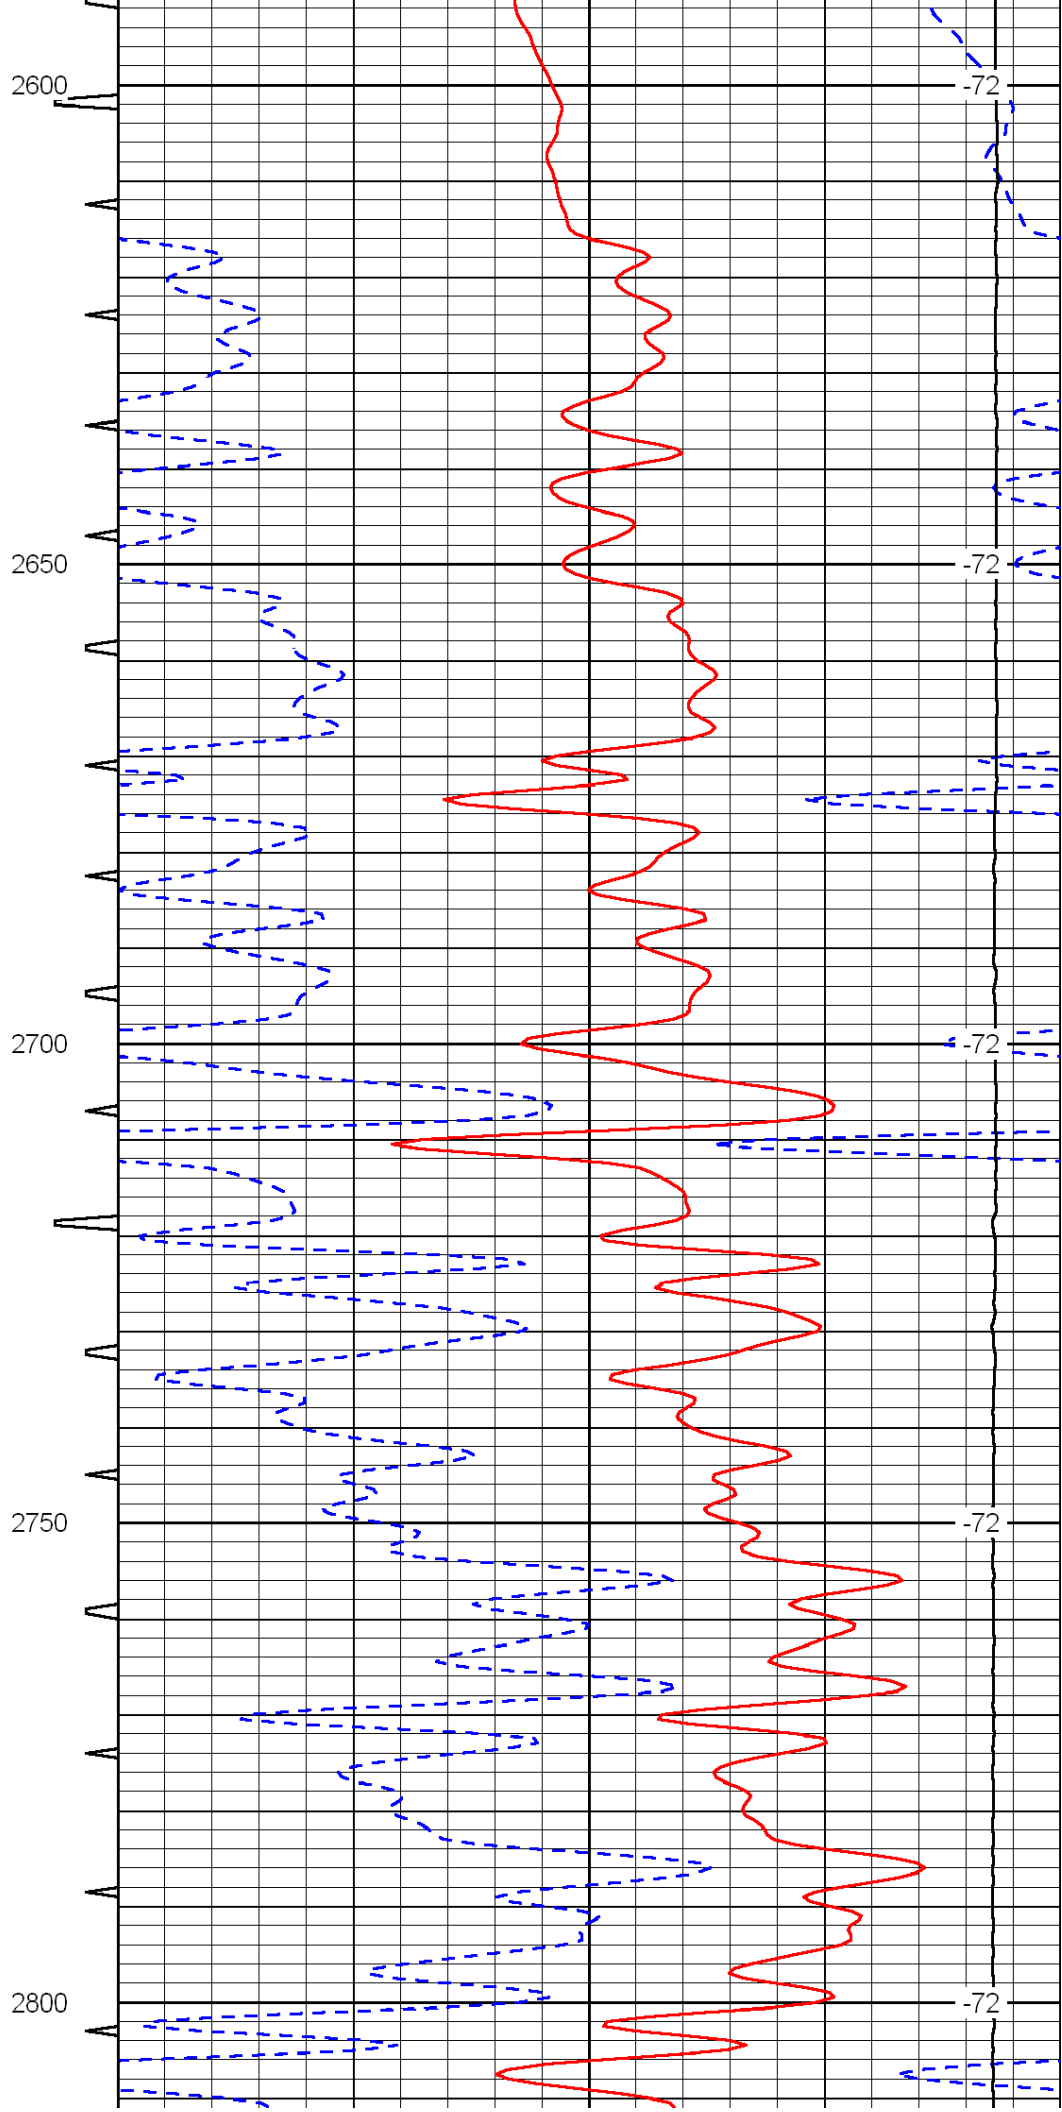
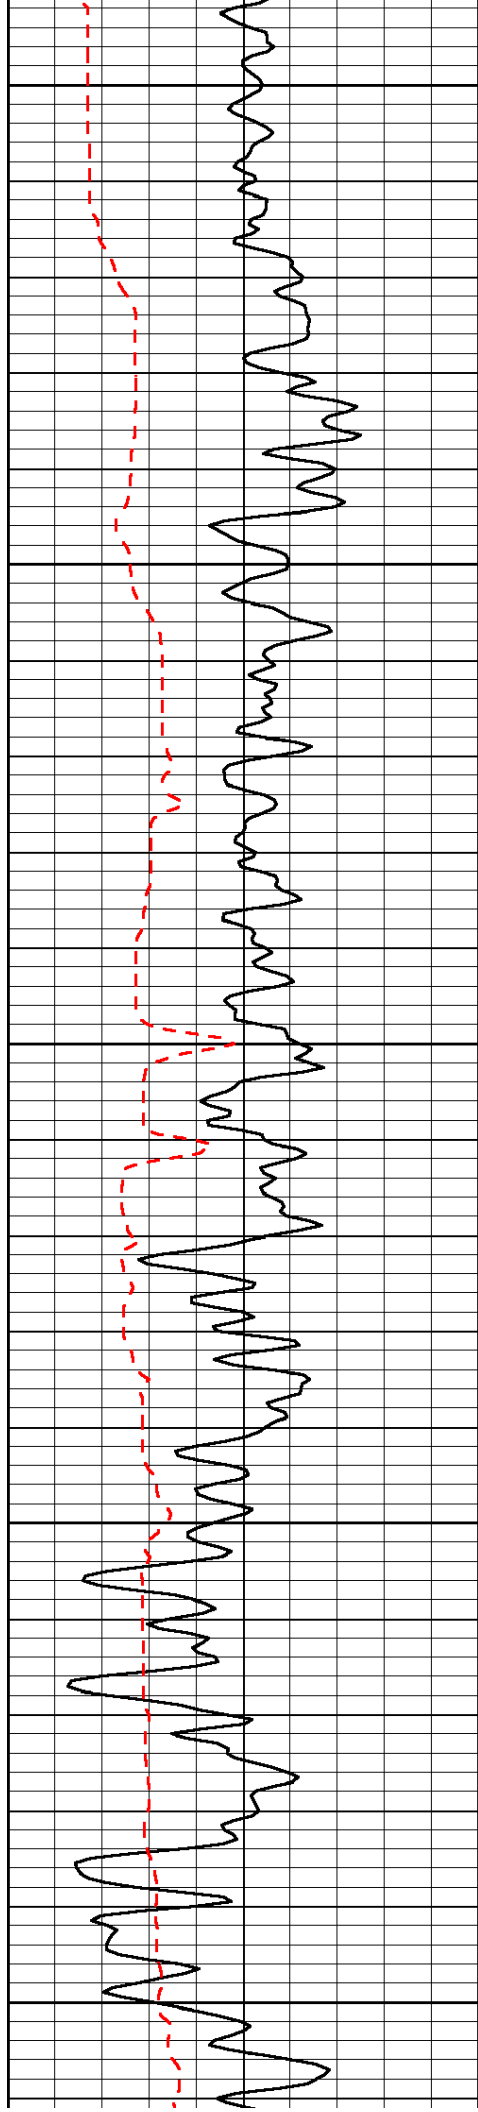


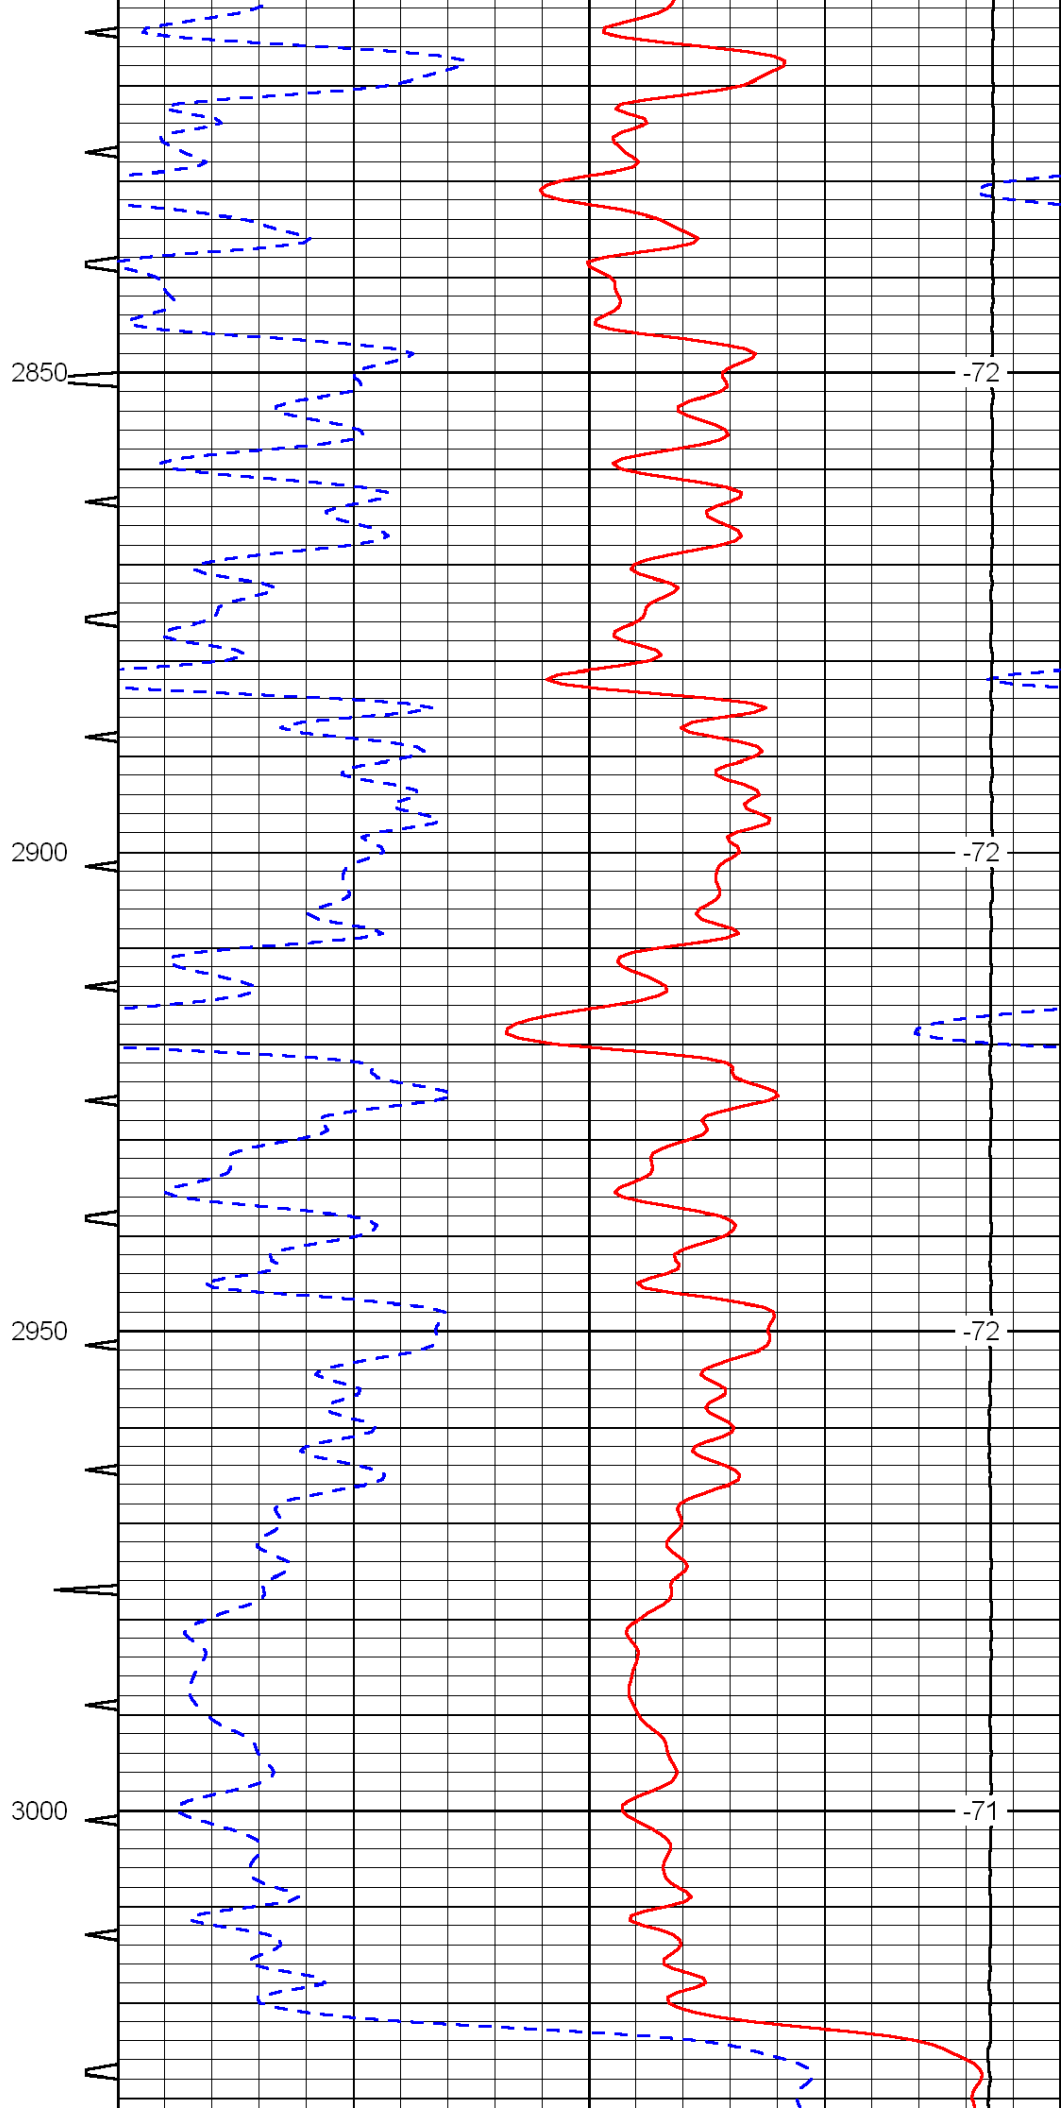
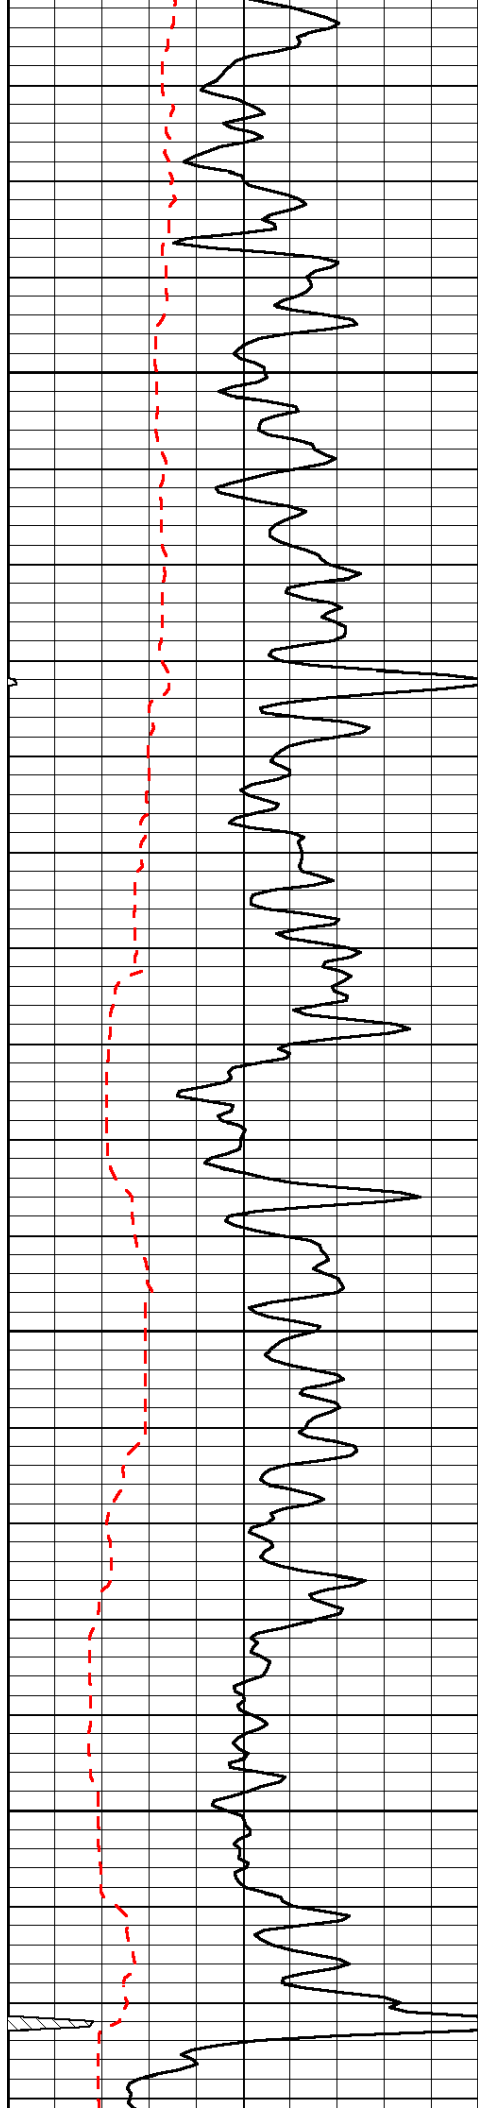


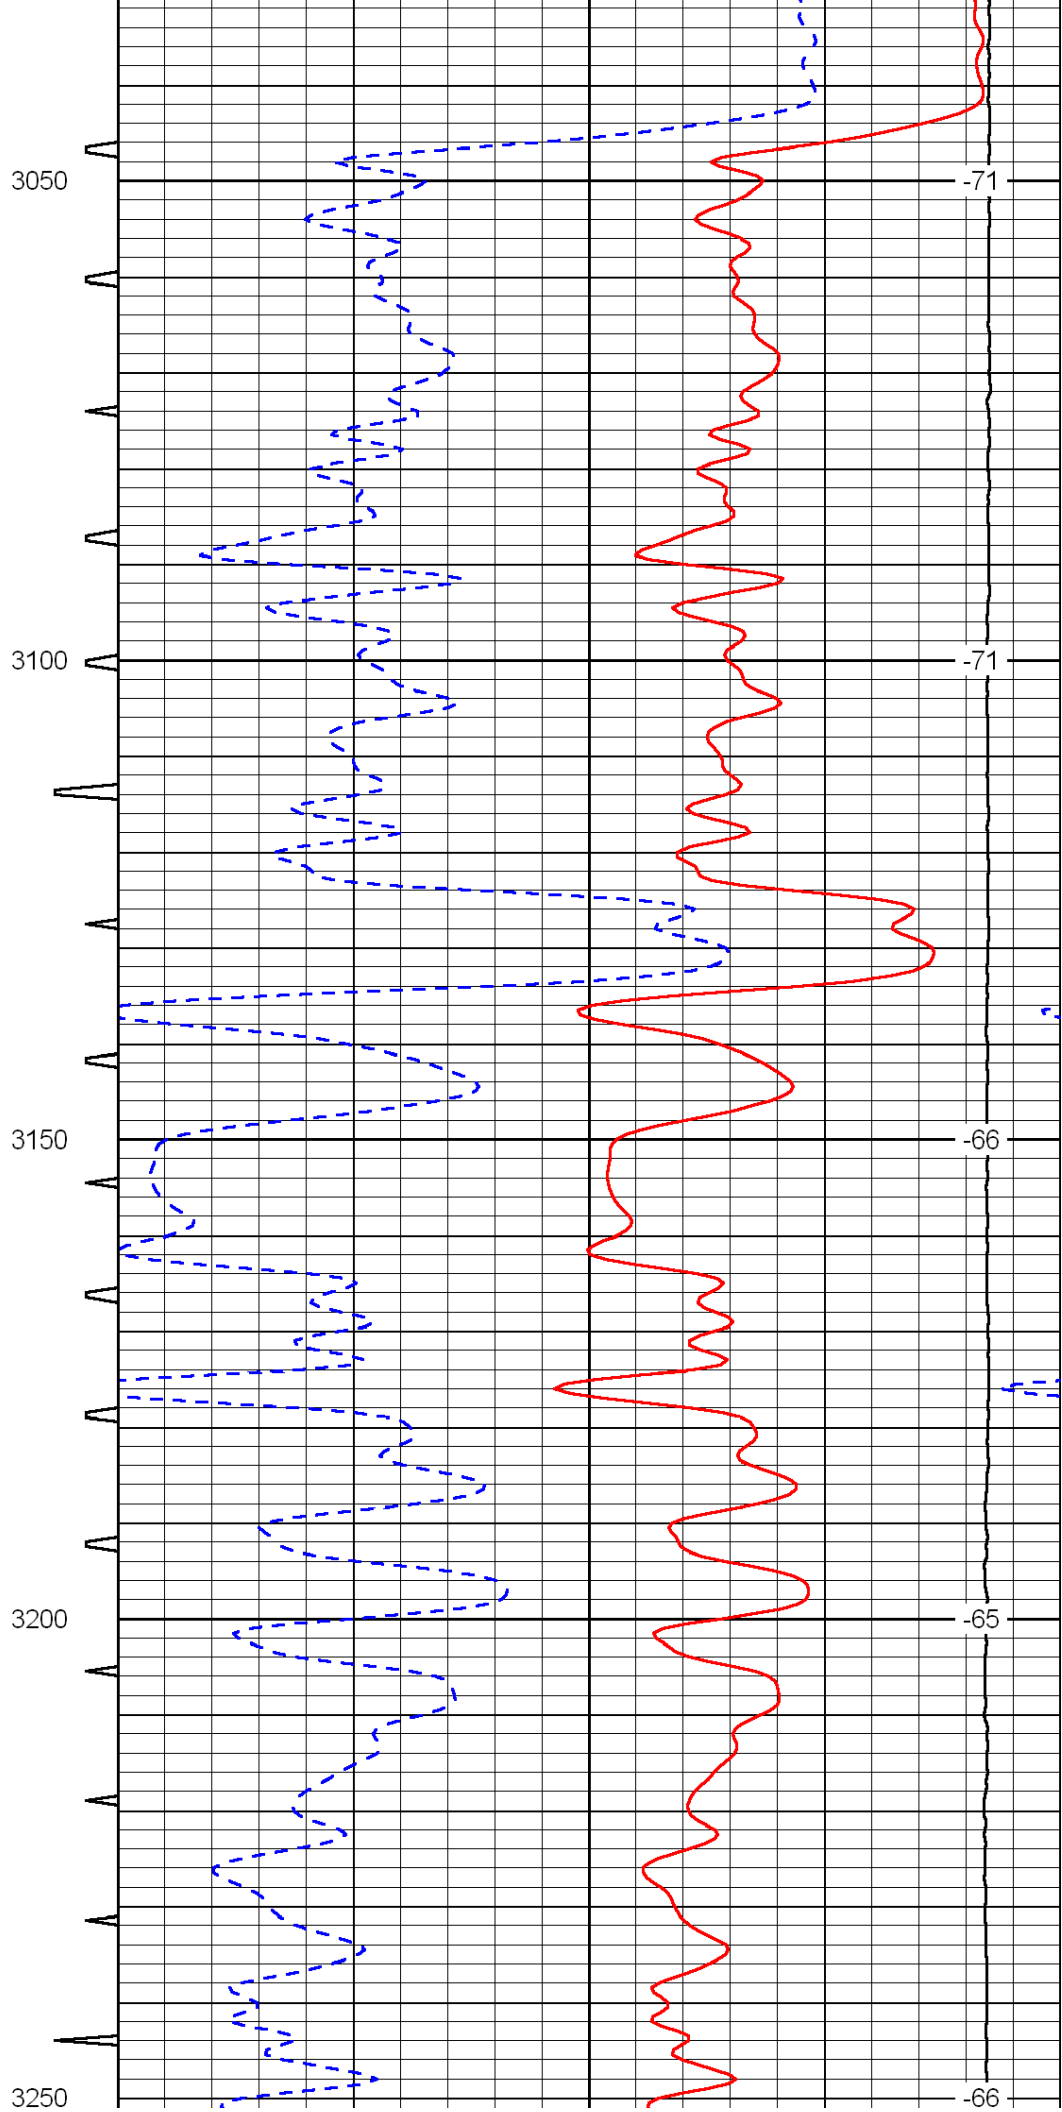
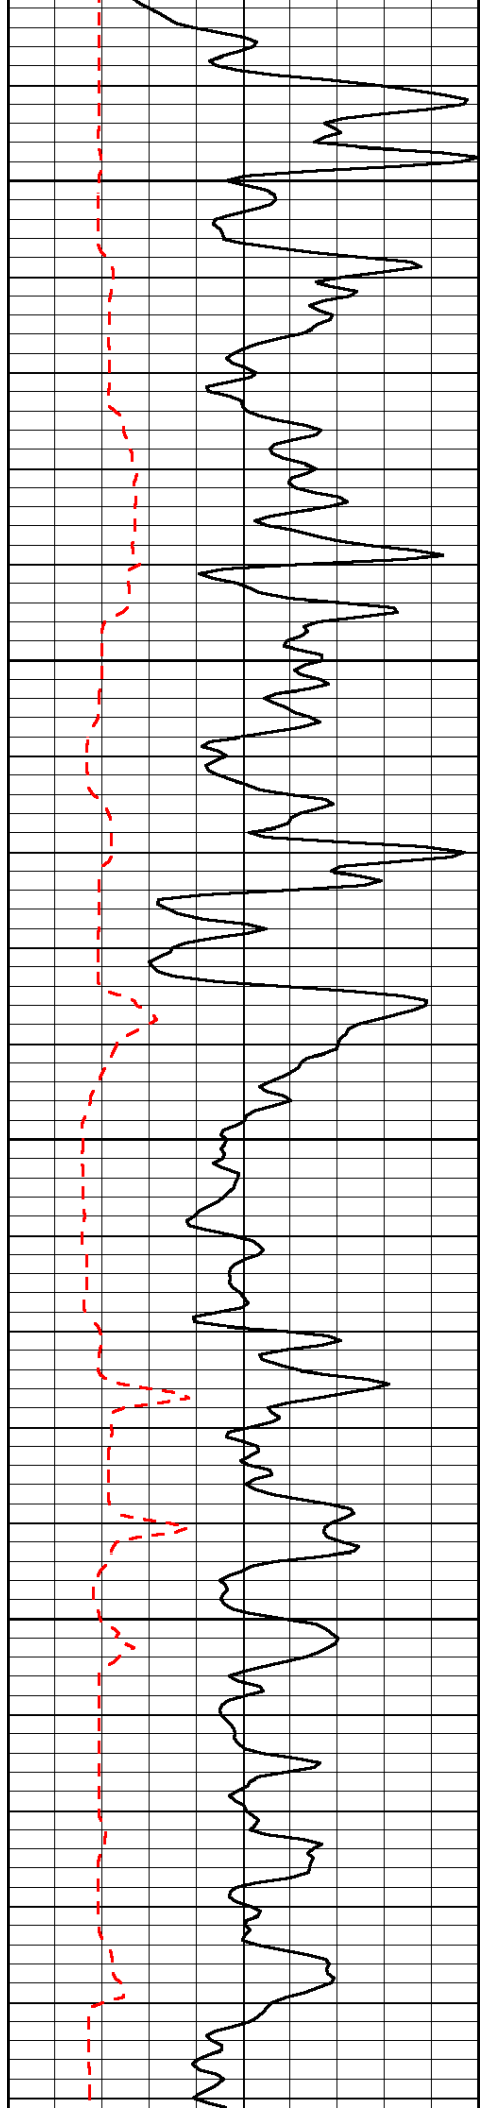


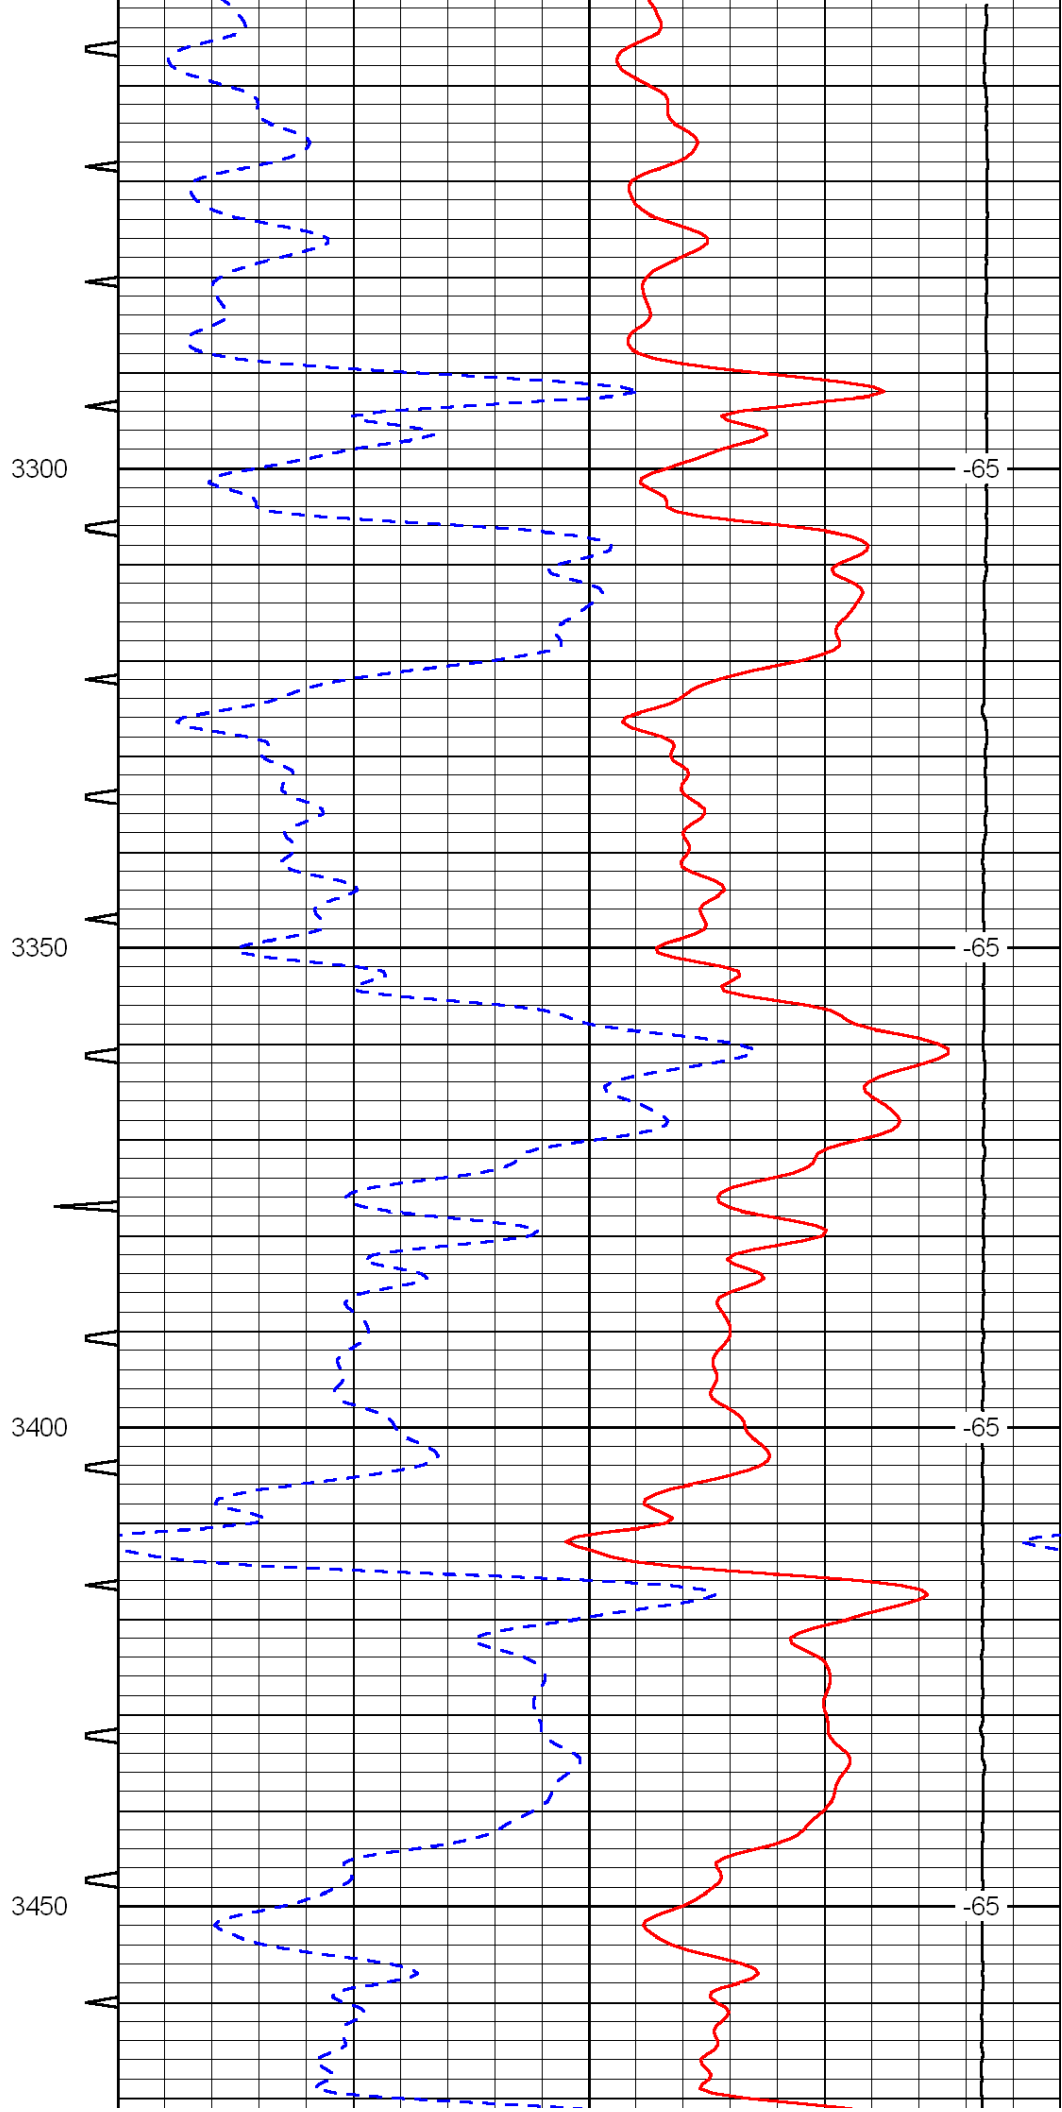
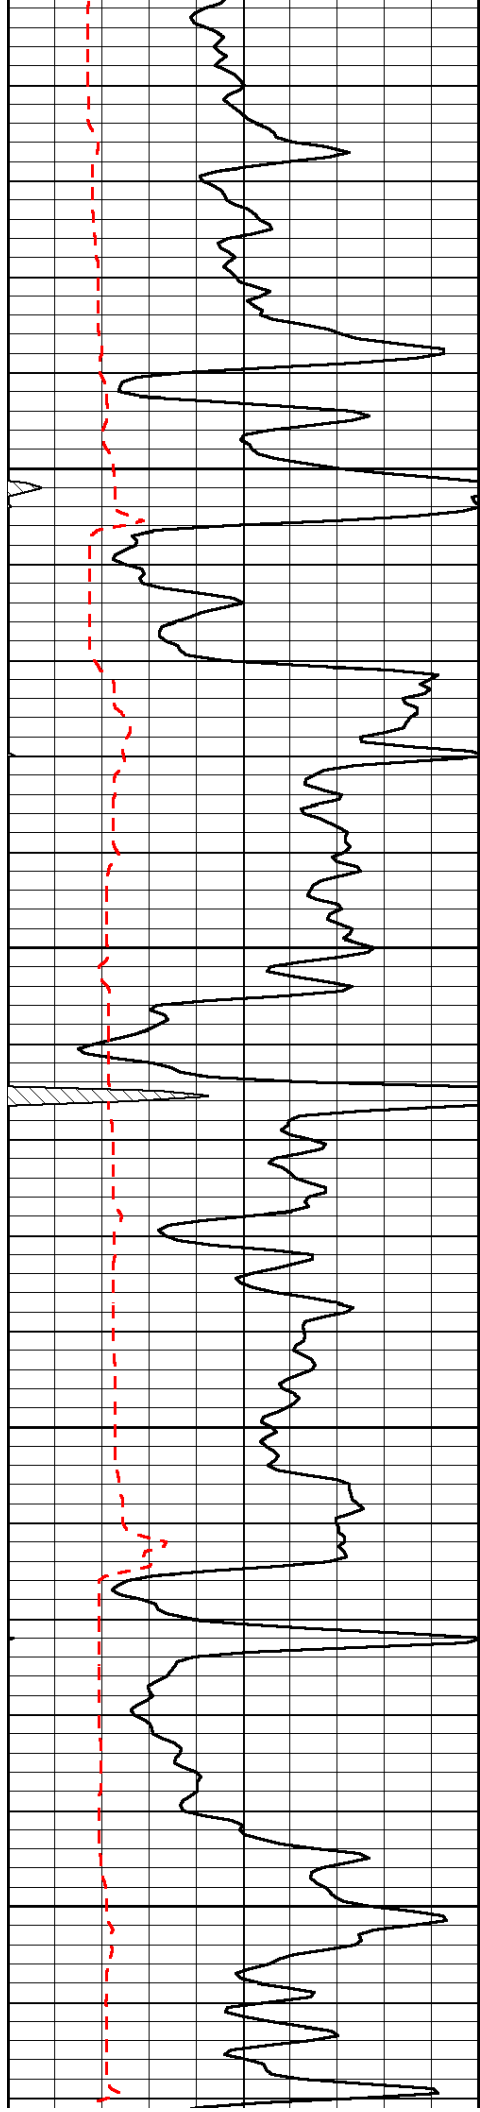


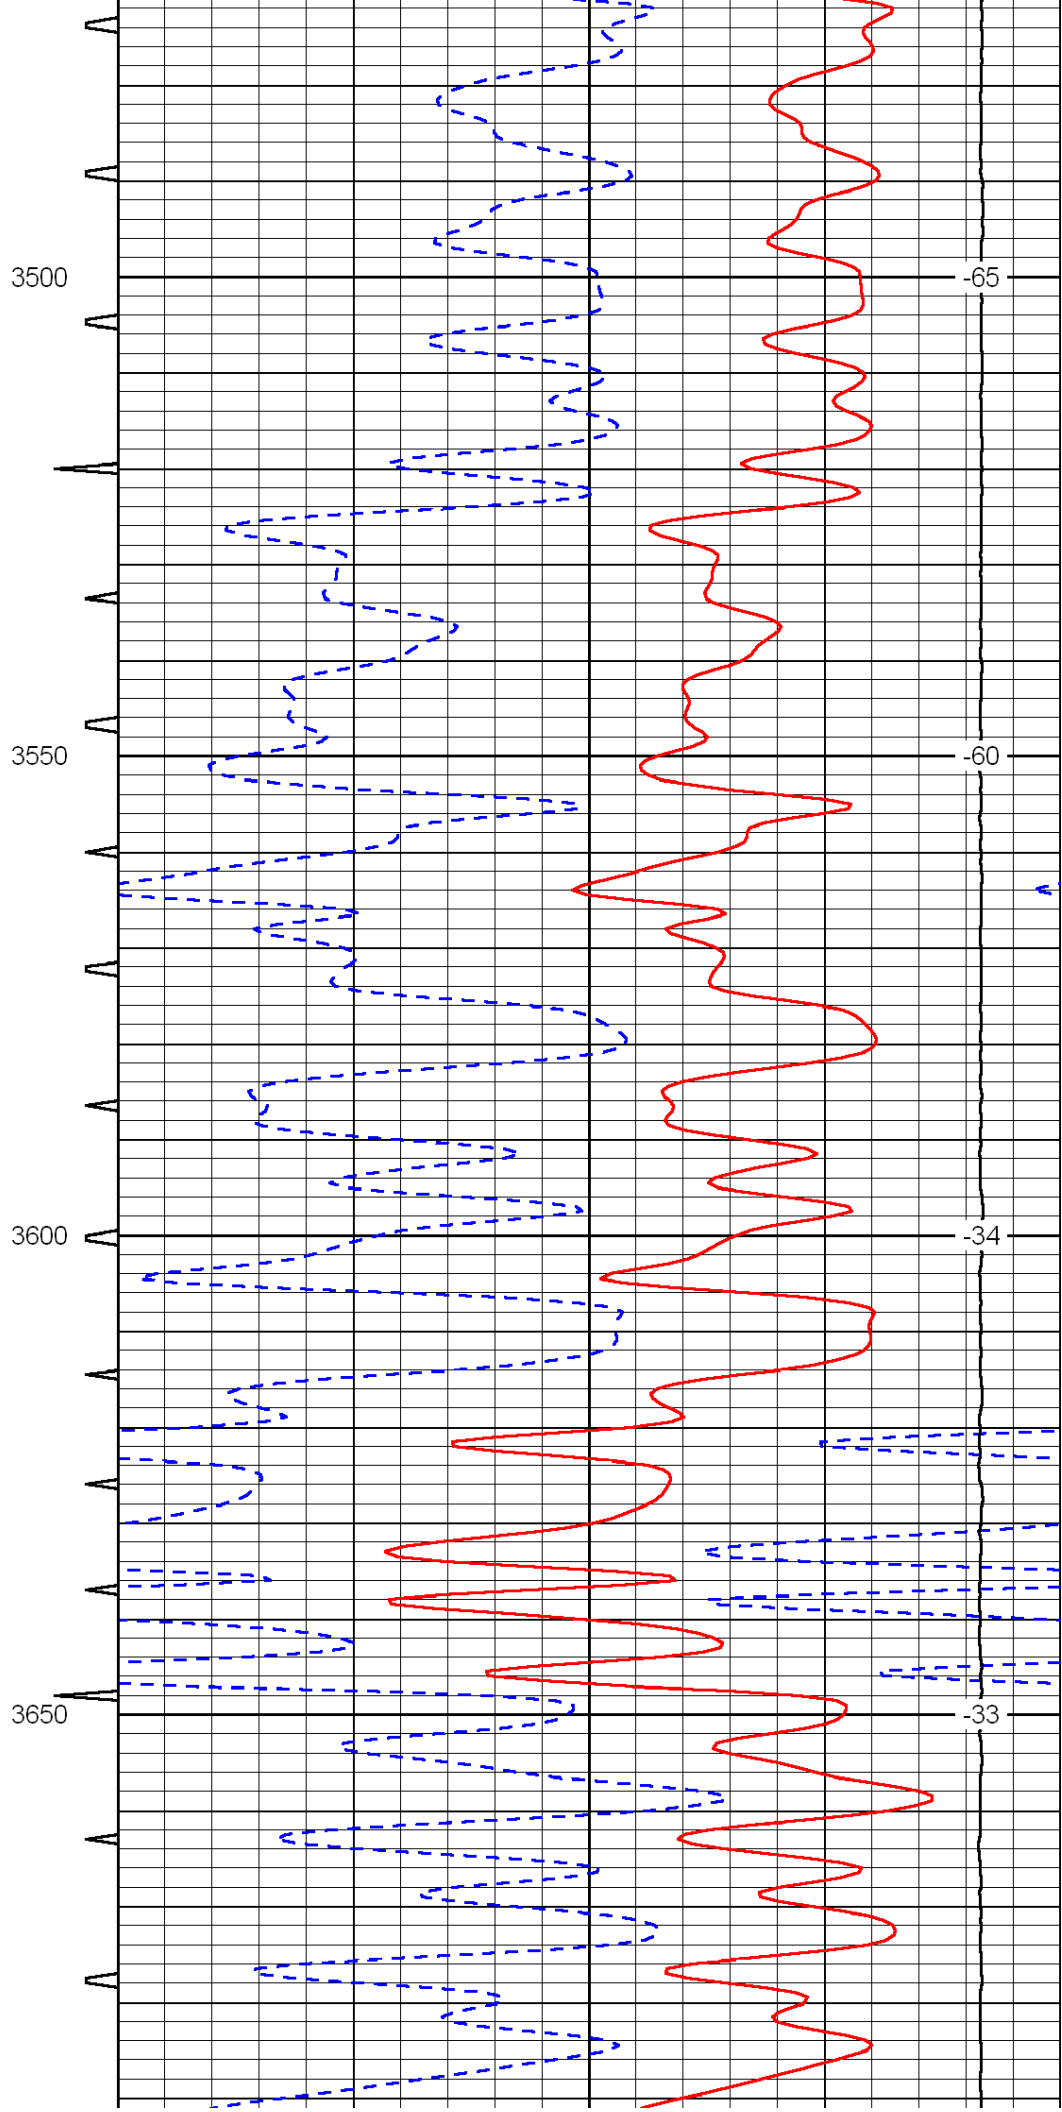
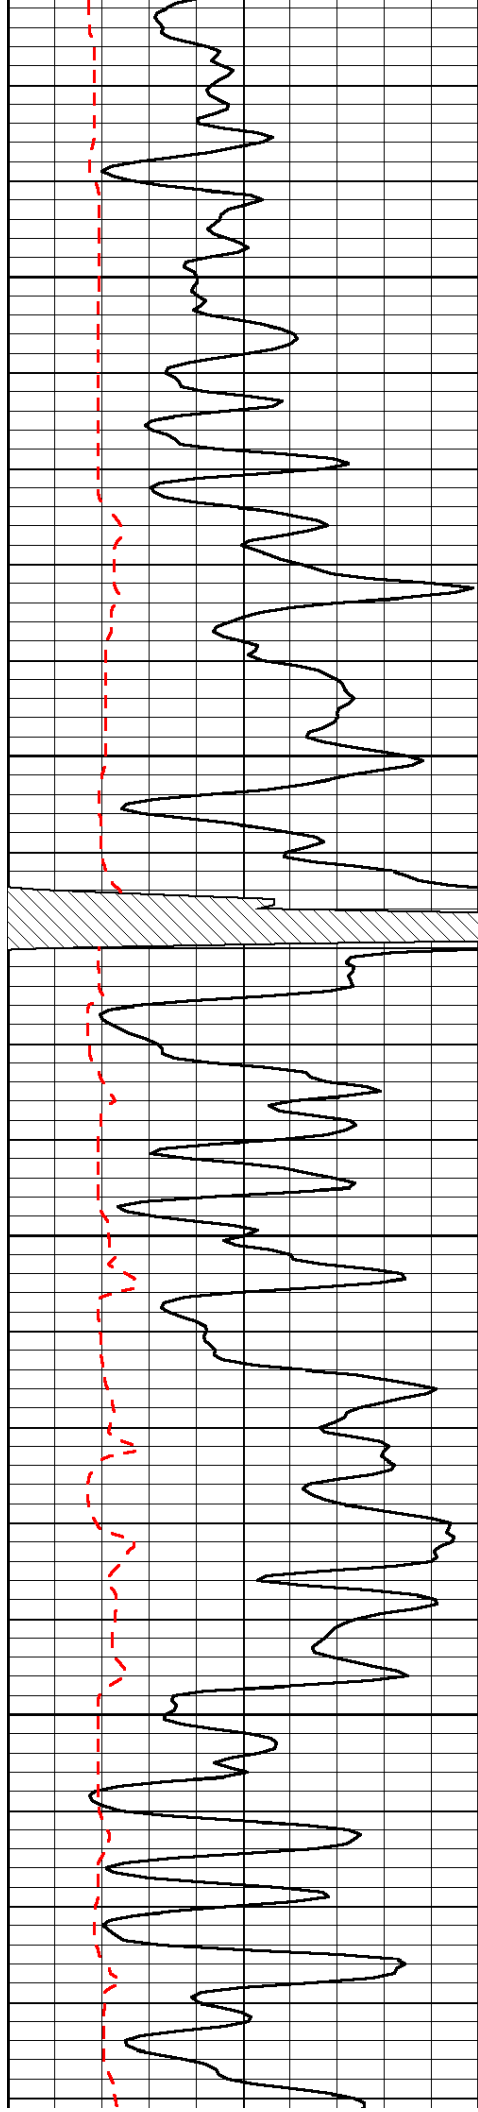


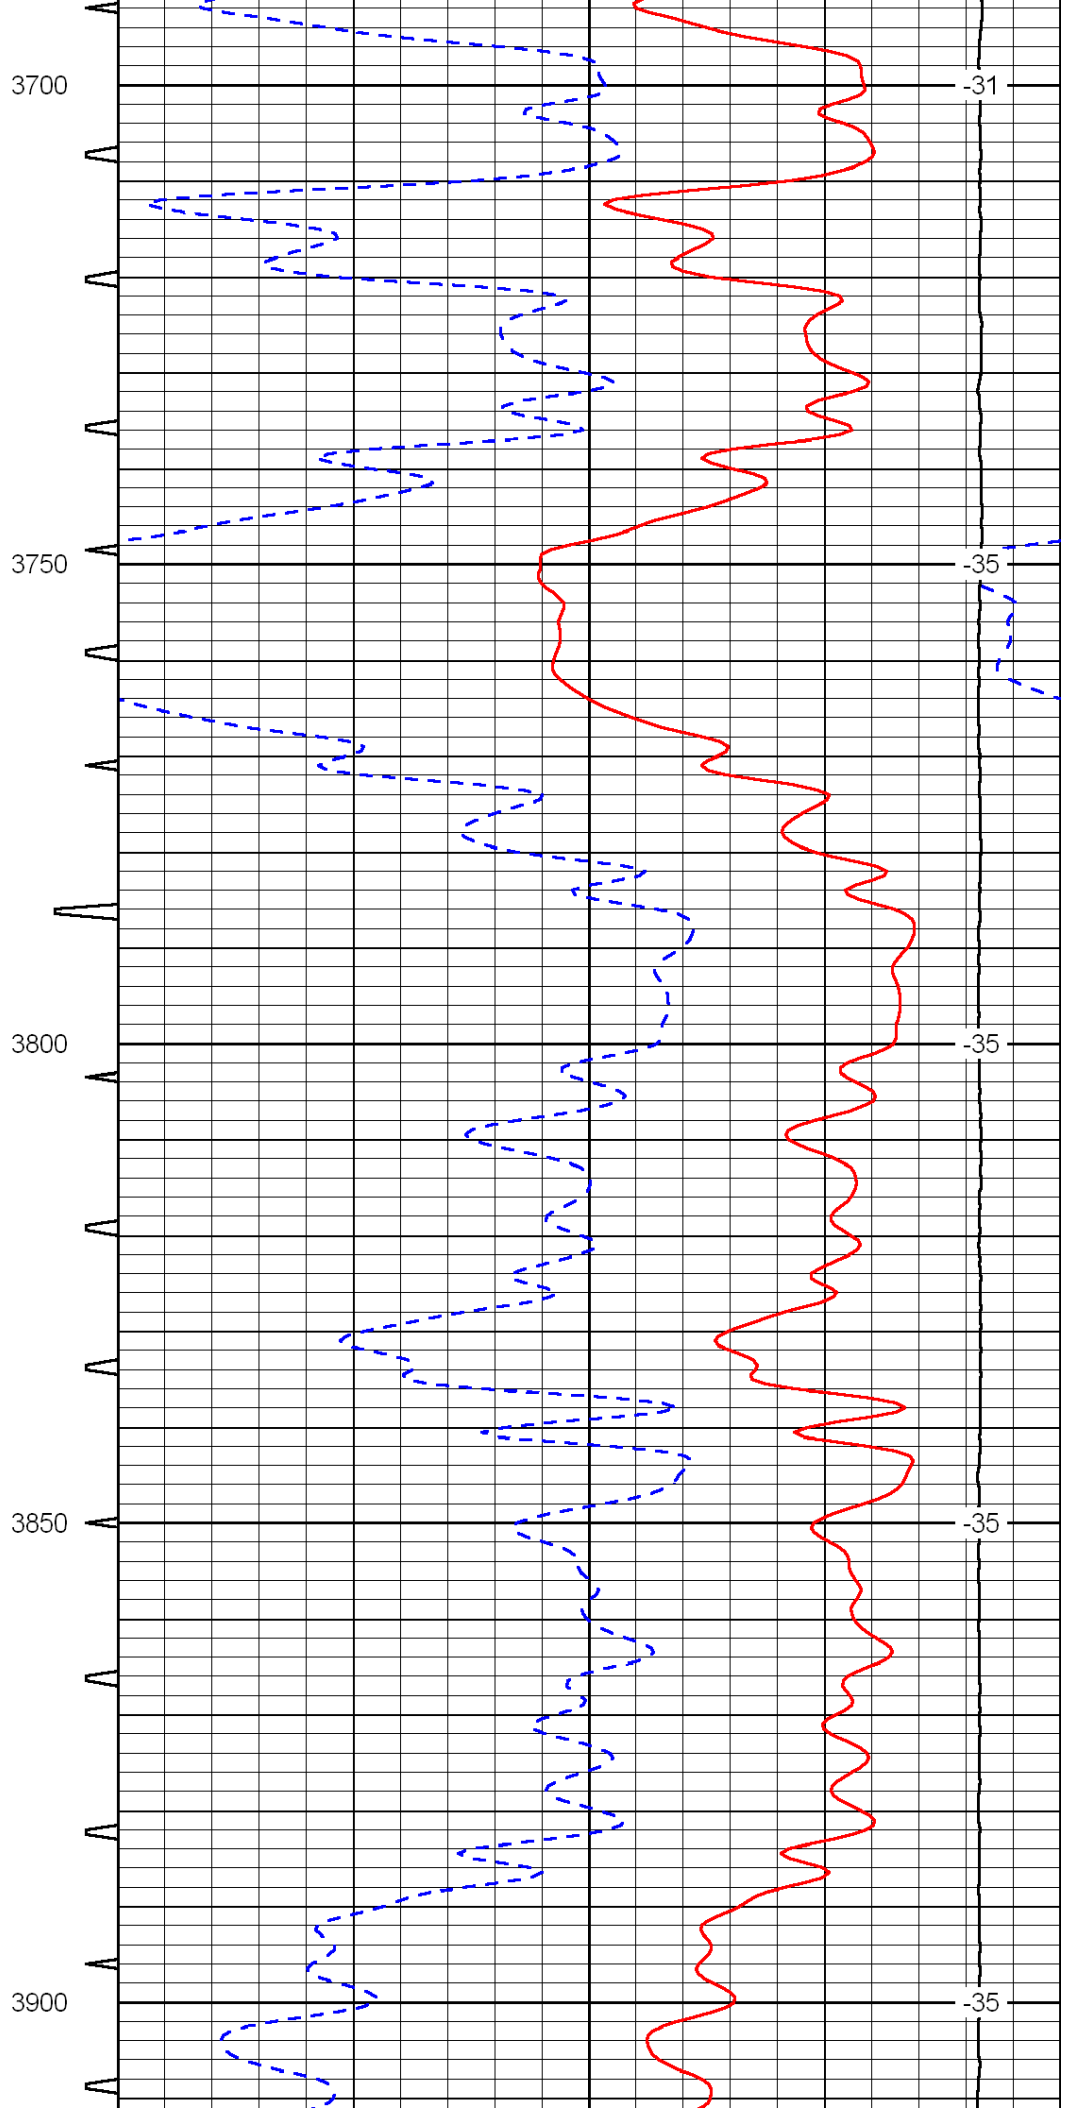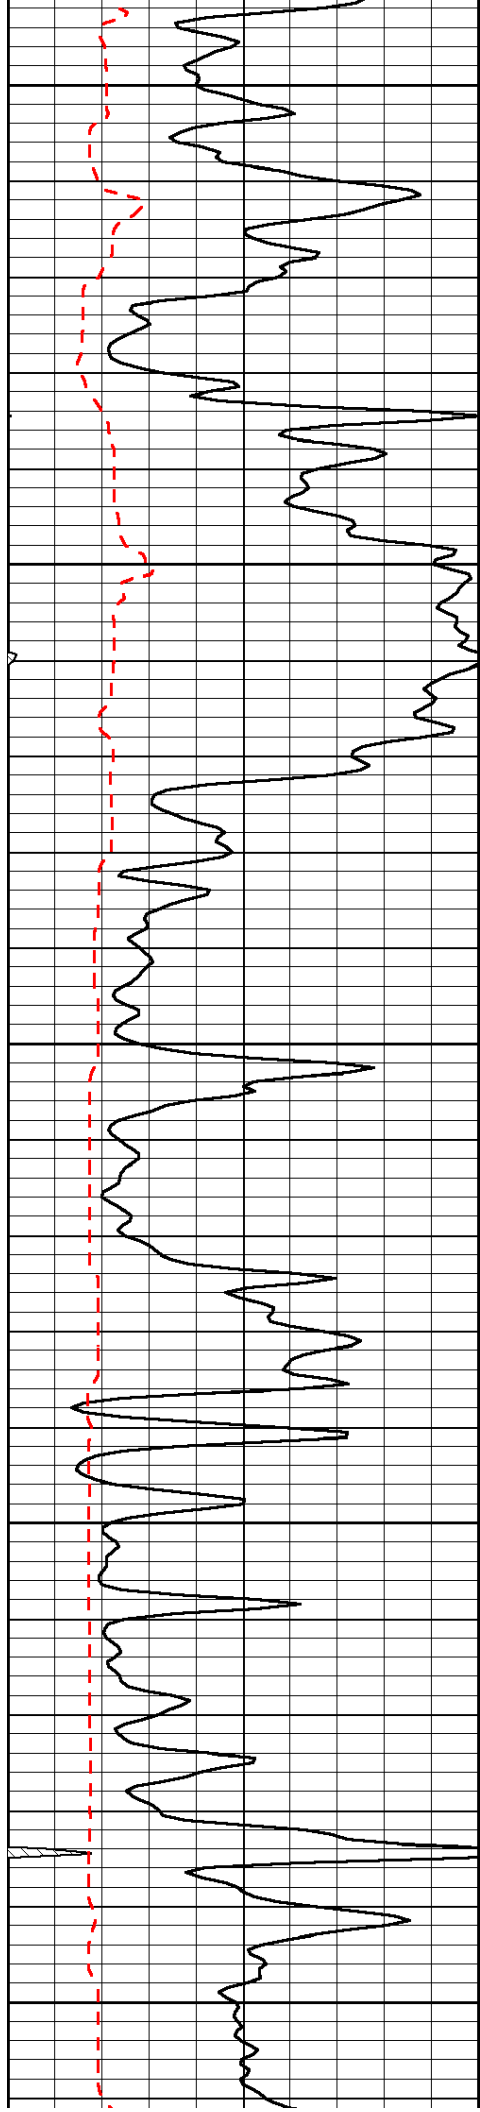

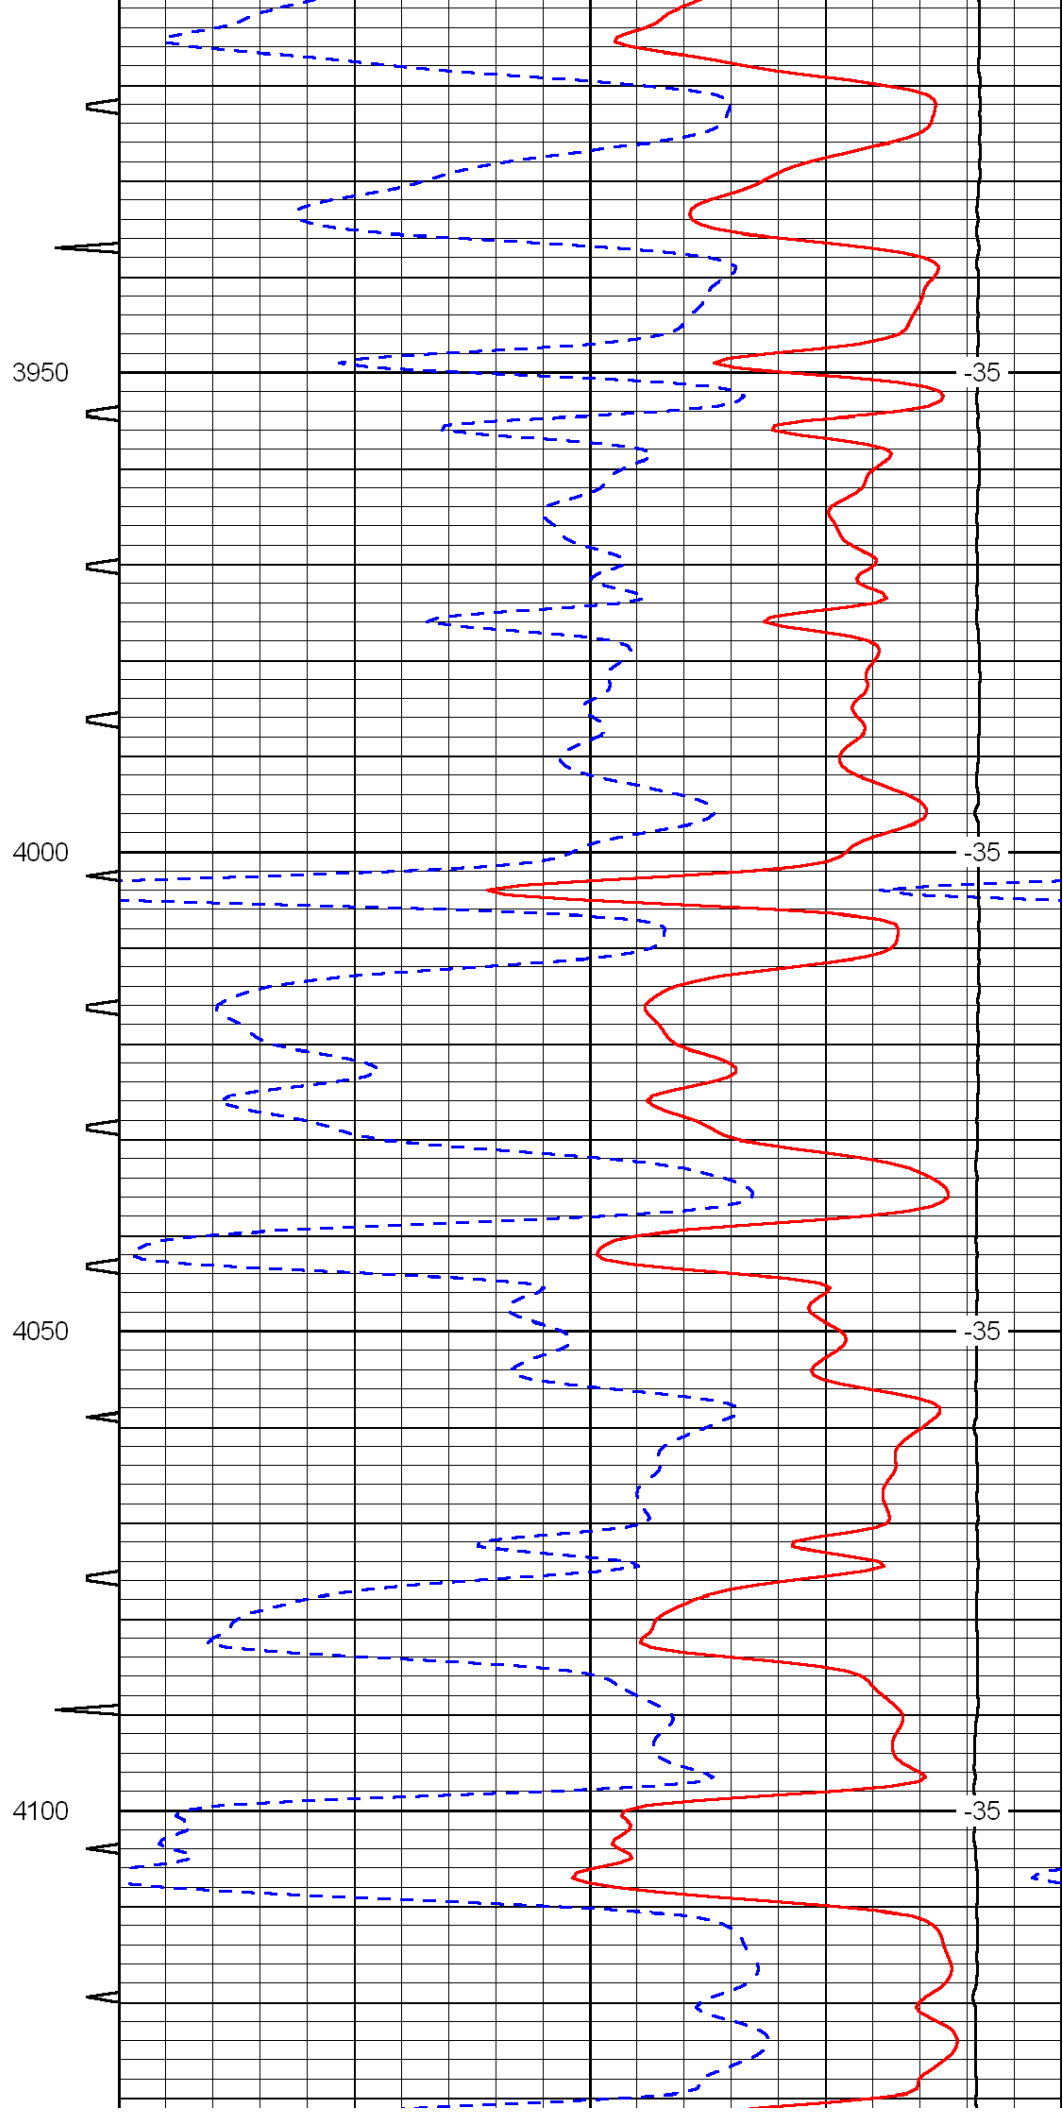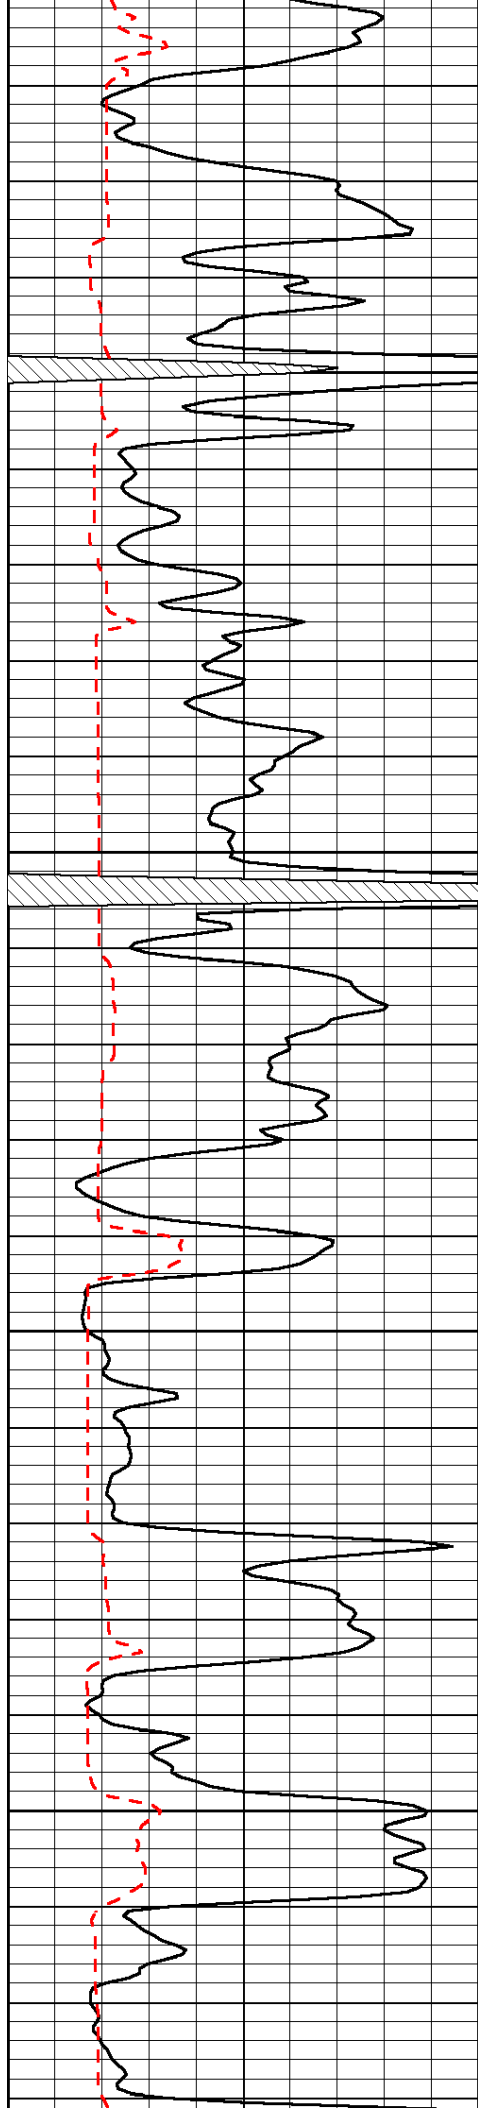

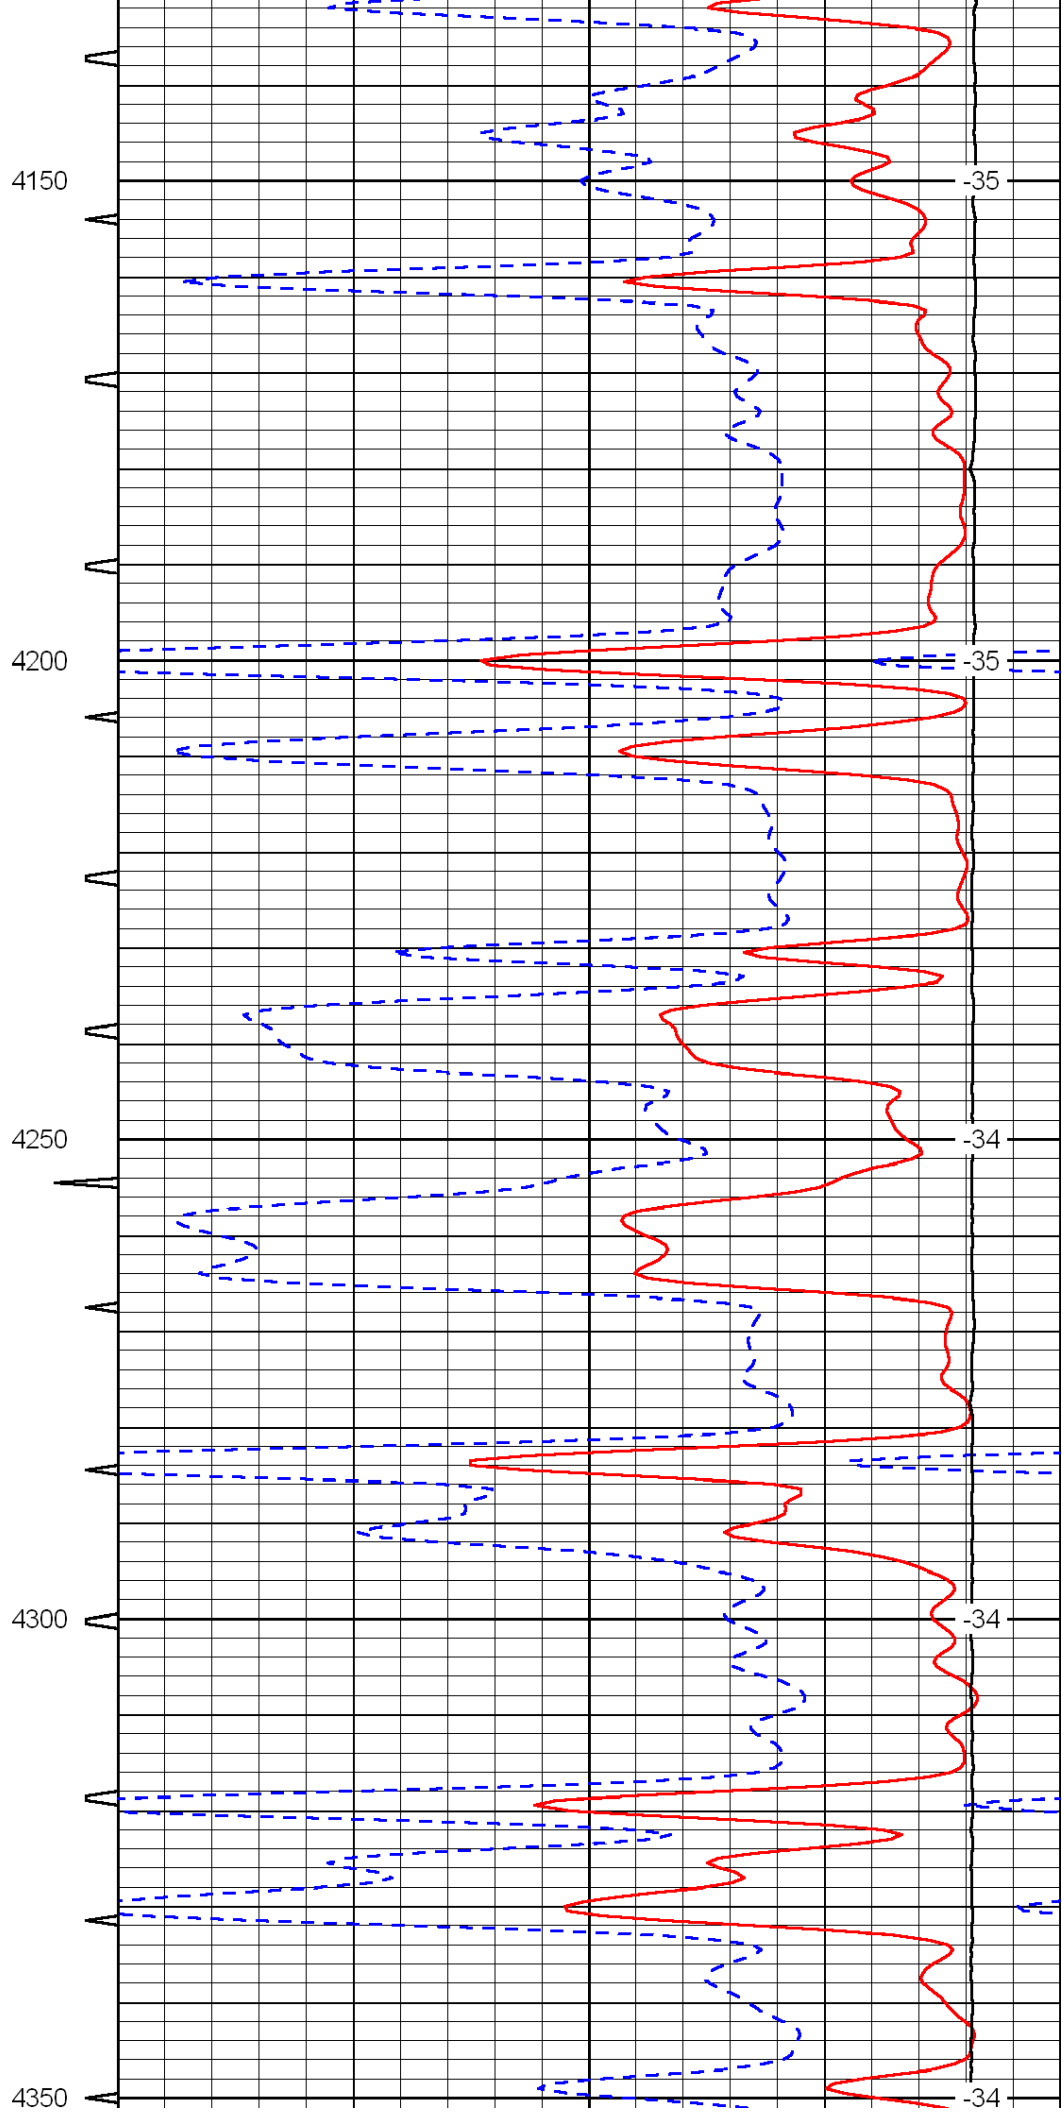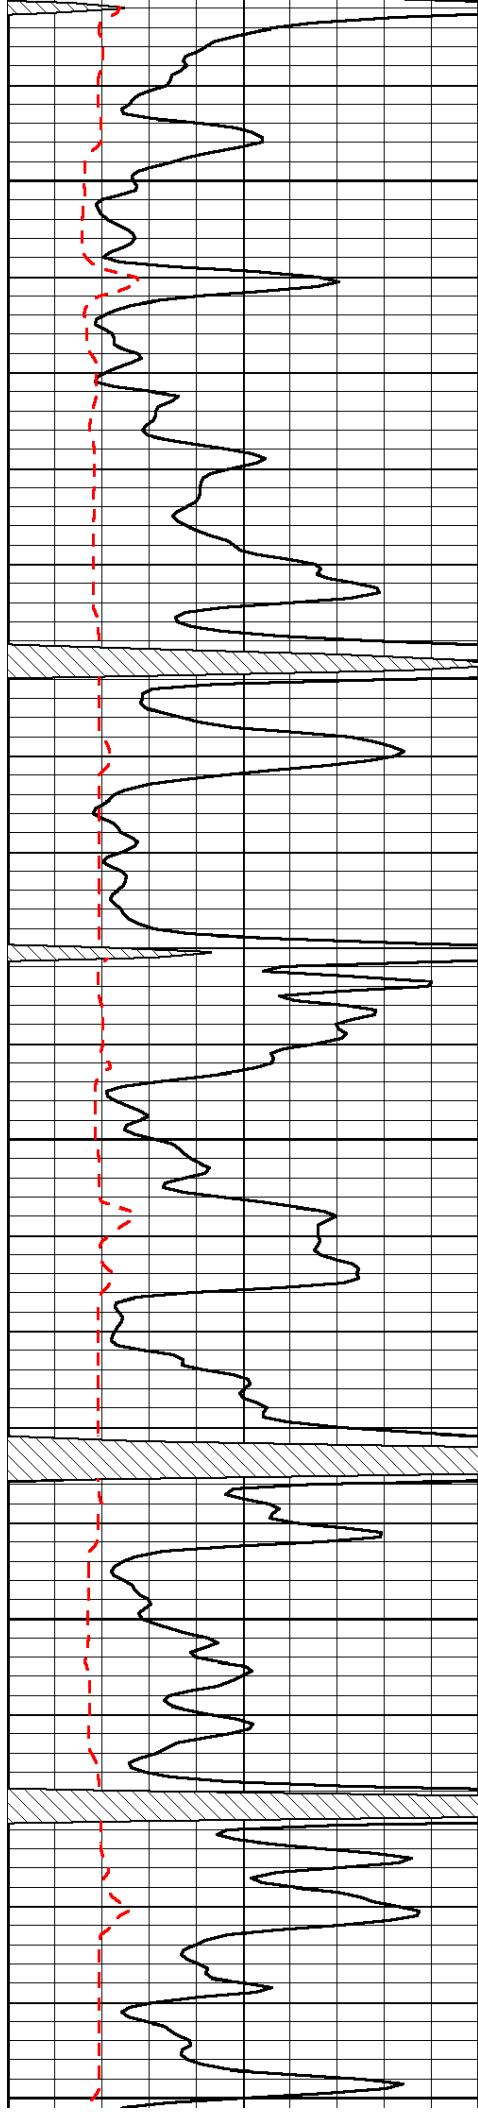

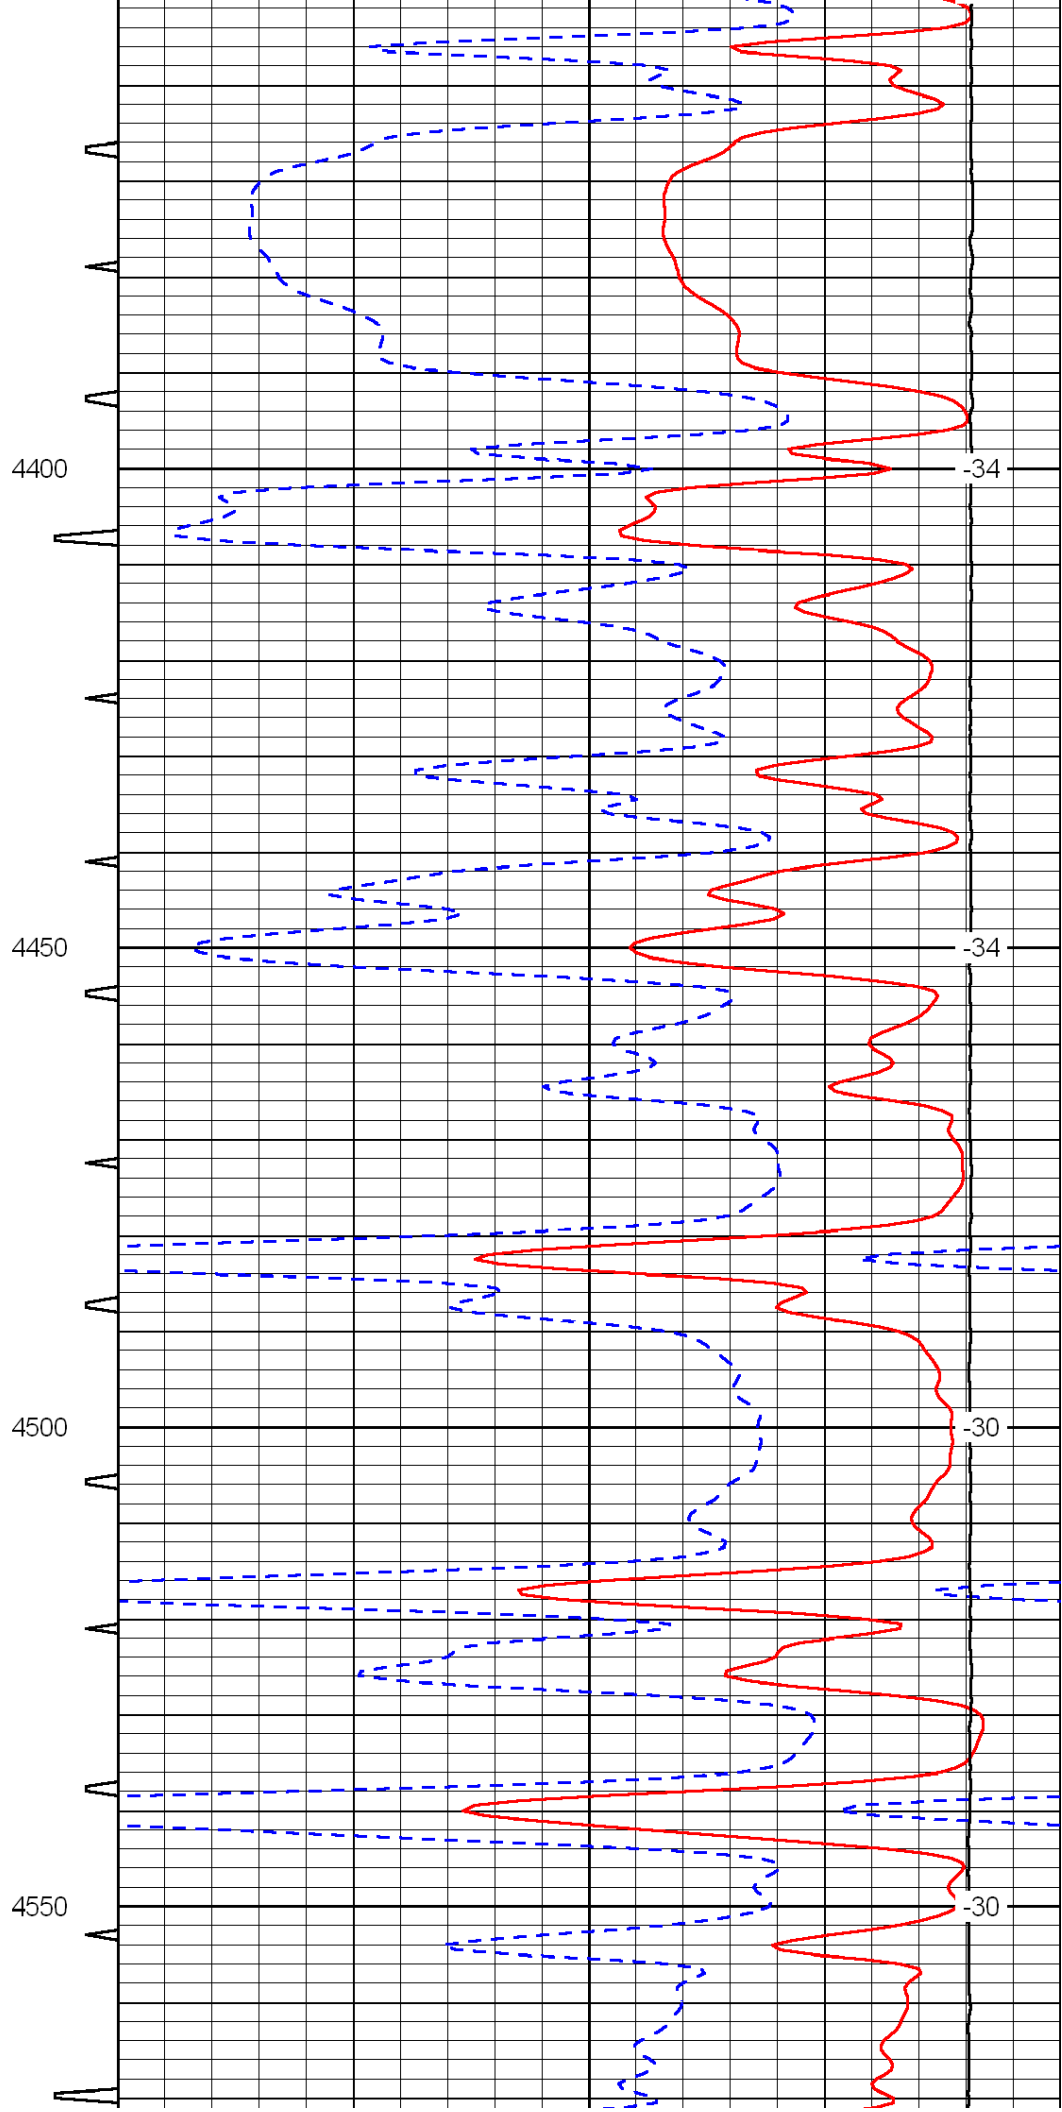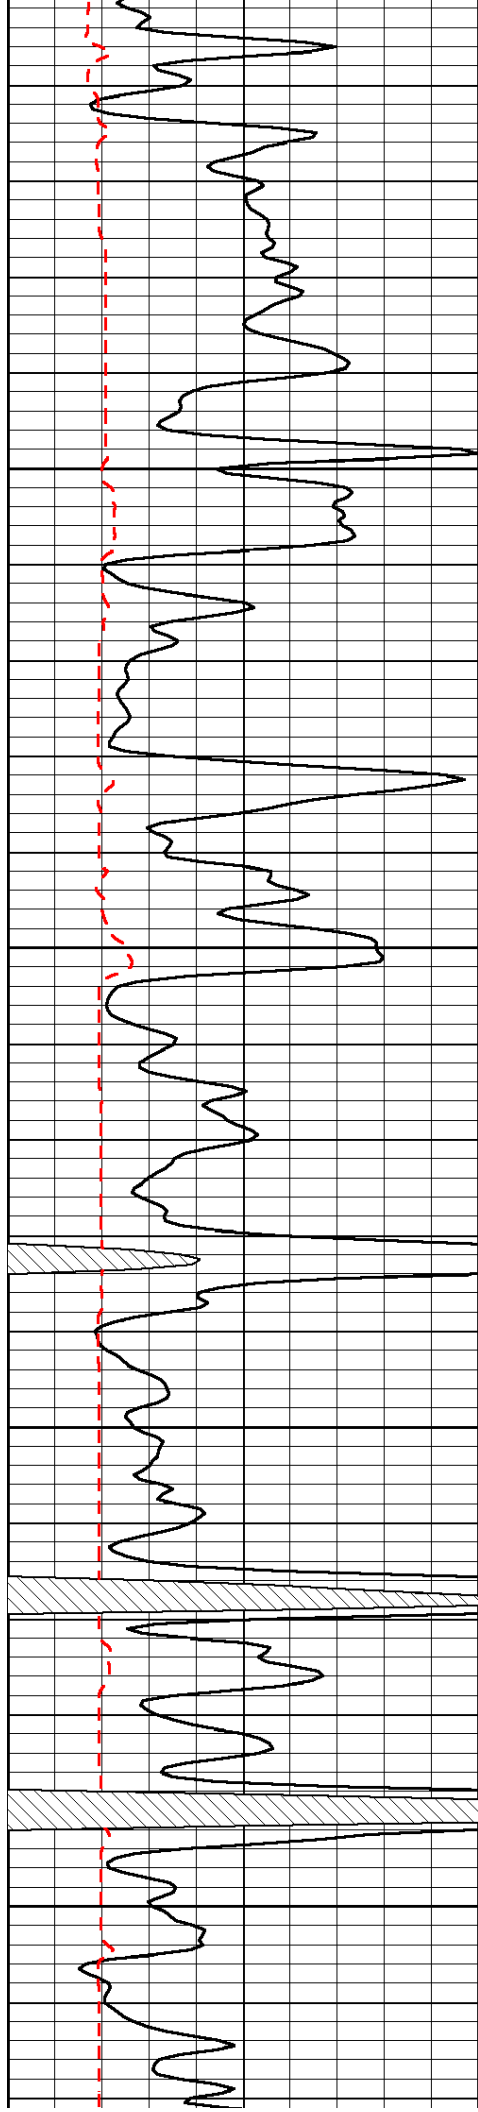

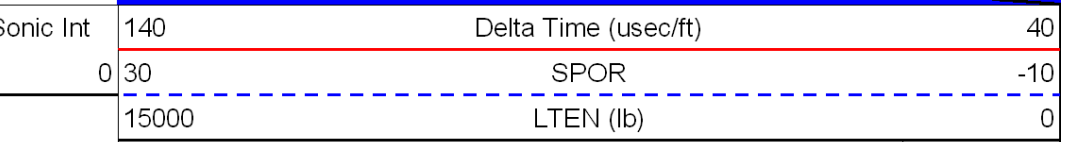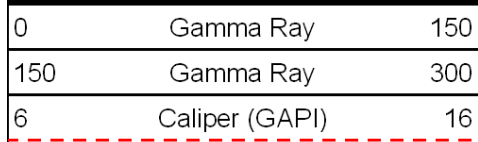

LSPD