



SUPERIOR
Hays,
Kansas

MICRO LOG

Company		VINCENT OIL CORPORATION	
Well	IMEL #1-18		
Field			
County	FORD	State	KANSAS
Location:		API # : 15-057-20688-0000	Other Services
SEC 18 TWP 29S RGE 22W		CDL/CNL/PE DIL/SON	
Permanent Datum	GROUND LEVEL	Elevation	2509
Log Measured From	KELLY BUSHING 10' A.G.L.		
Drilling Measured From	KELLY BUSHING		
Date	8-2-10		
Run Number	TWO		
Depth Driller	5513		
Depth Logger	5514		
Bottom Logged Interval	5496		
Top Log Interval	4200		
Casing Driller	8 5/8" @ 602		
Casing Logger	601		
Bit Size	7 7/8		
Type Fluid in Hole	CHEMICAL MUD	CHLORIDES 13500 PPM	
Density / Viscosity	9.0/60		
pH / Fluid Loss	10.5/9.6		
Source of Sample	FLOWLINE		
Rim @ Meas. Temp	0.25 @ 96F		
Rmf @ Meas. Temp	0.19 @ 96F		
Rmc @ Meas. Temp	0.30 @ 96F		
Source of Rmf / Rmc	MEASURED		
Rim @ BHT	0.18 @ 130F		
Time Circulation Stopped	3 HOURS		
Time Logger on Bottom			
Maximum Recorded Temperature	122F		
Equipment Number	680		
Location	HAYS, KS.		
Recorded By	JEFF GRONEMEG		
Witnessed By	KENLEBLANC		


<<< Fold Here >>>



All interpretations are opinions based on inferences from electrical or other measurements and we cannot and do not guarantee the accuracy or correctness of any interpretation, and we shall not, except in the case of gross or willful negligence on our part, be liable or responsible for any loss, costs, damages, or expenses incurred or sustained by anyone resulting from any interpretation made by any of our officers, agents or employees. These interpretations are also subject to our general terms and conditions set out in our current Price Schedule.


Comments

THANK YOU FOR USING SUPERIOR WELL SERVICE (785) 628-6395
DIRECTIONS
KINGSDOWN, KS - SOUTH 1/2 MILE ON BLACKTOP - WEST INTO

Charted by: _____		Depth in Feet scaled 1:2.15				
0	GAMMA RAY (GAPI)	150	ABHV	0	MEL1.5 (Ohm-m)	40
6	CALIPER (in)	16	10 (ft3)	0 0	MEL2.0 (Ohm-m)	40
		TBHV				
		0 (ft3)				
		10				

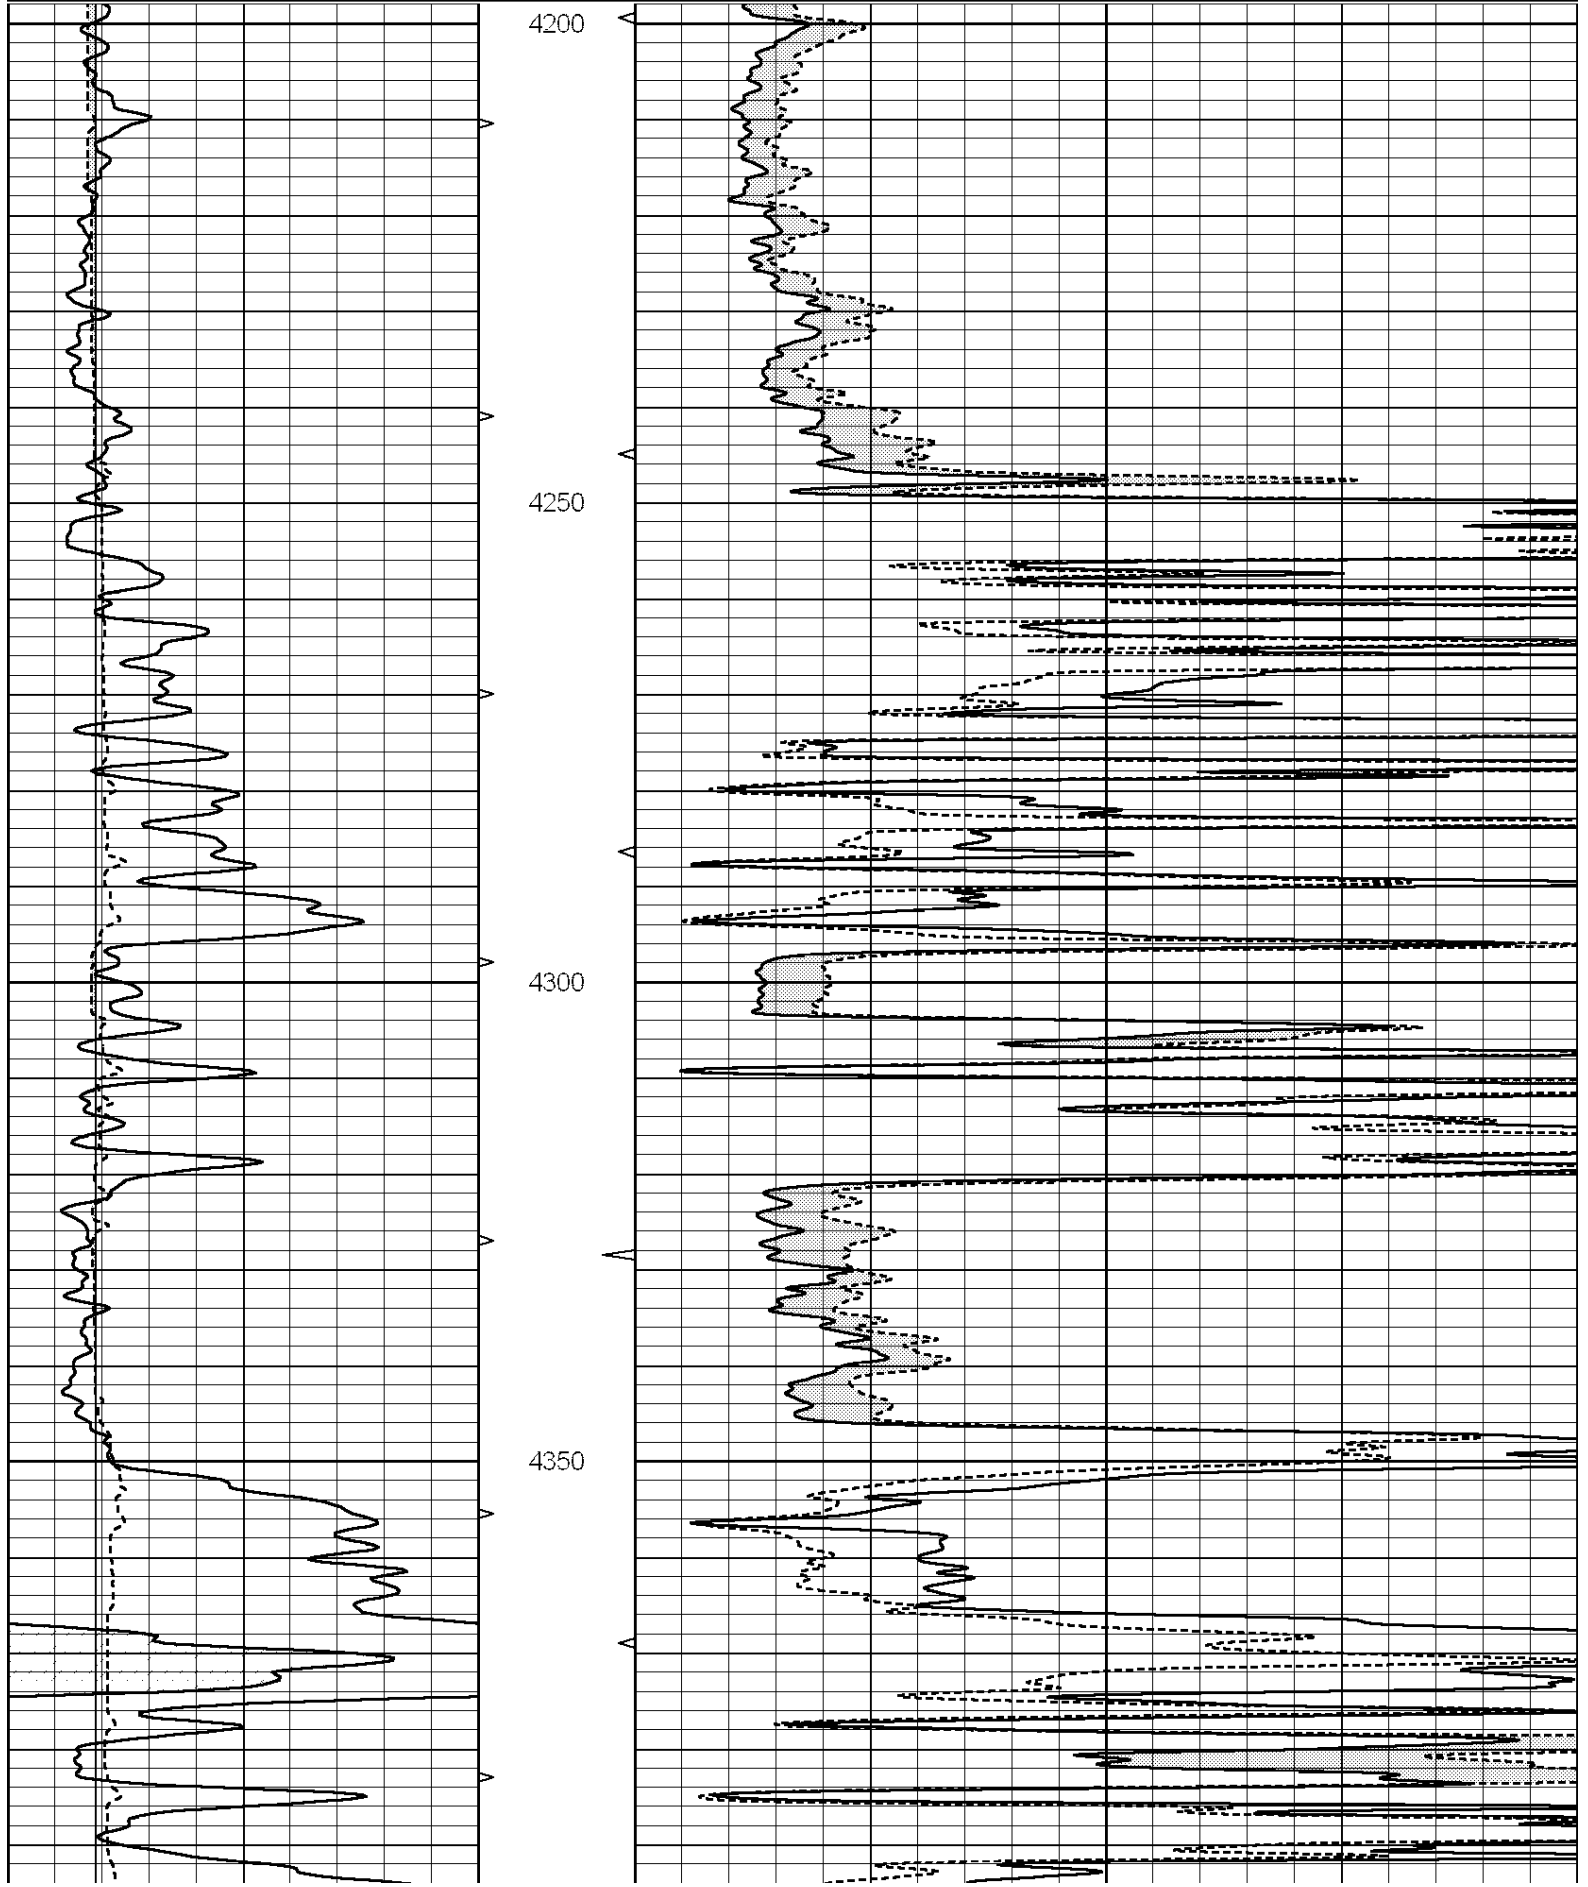

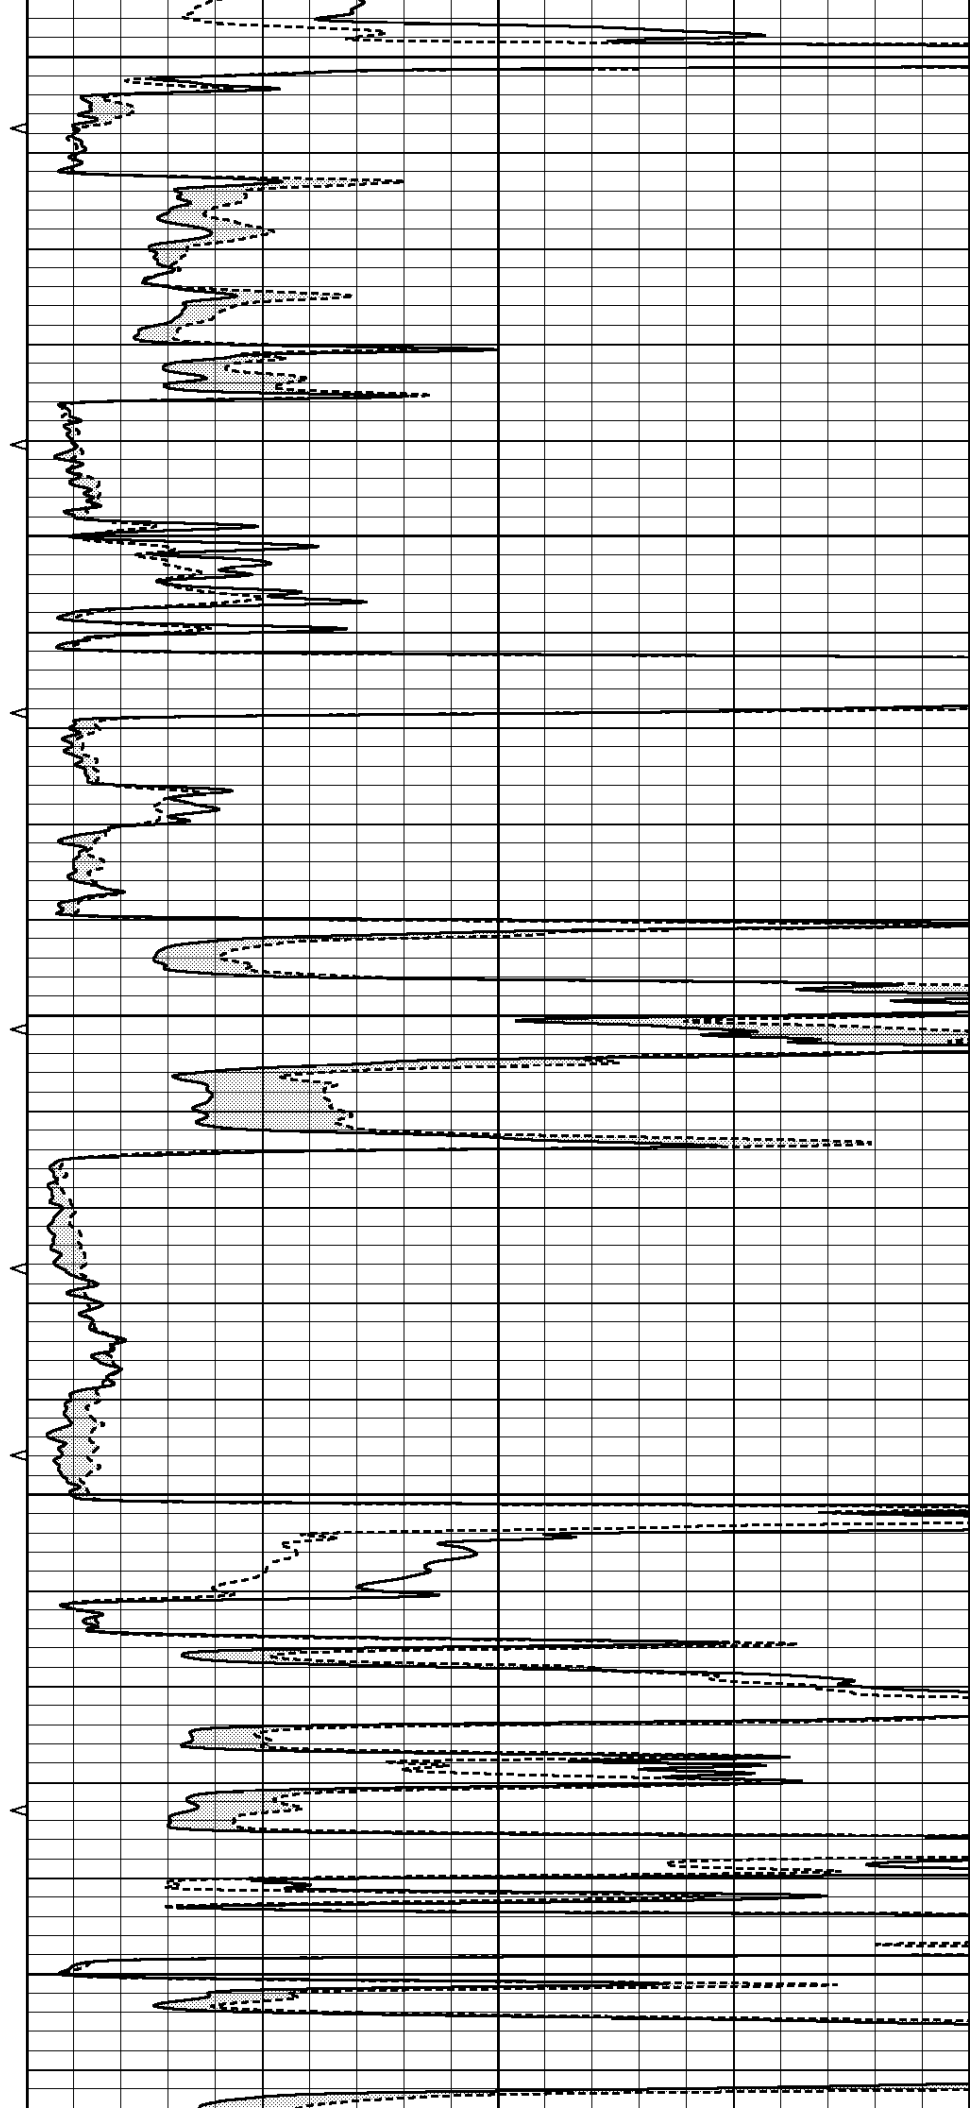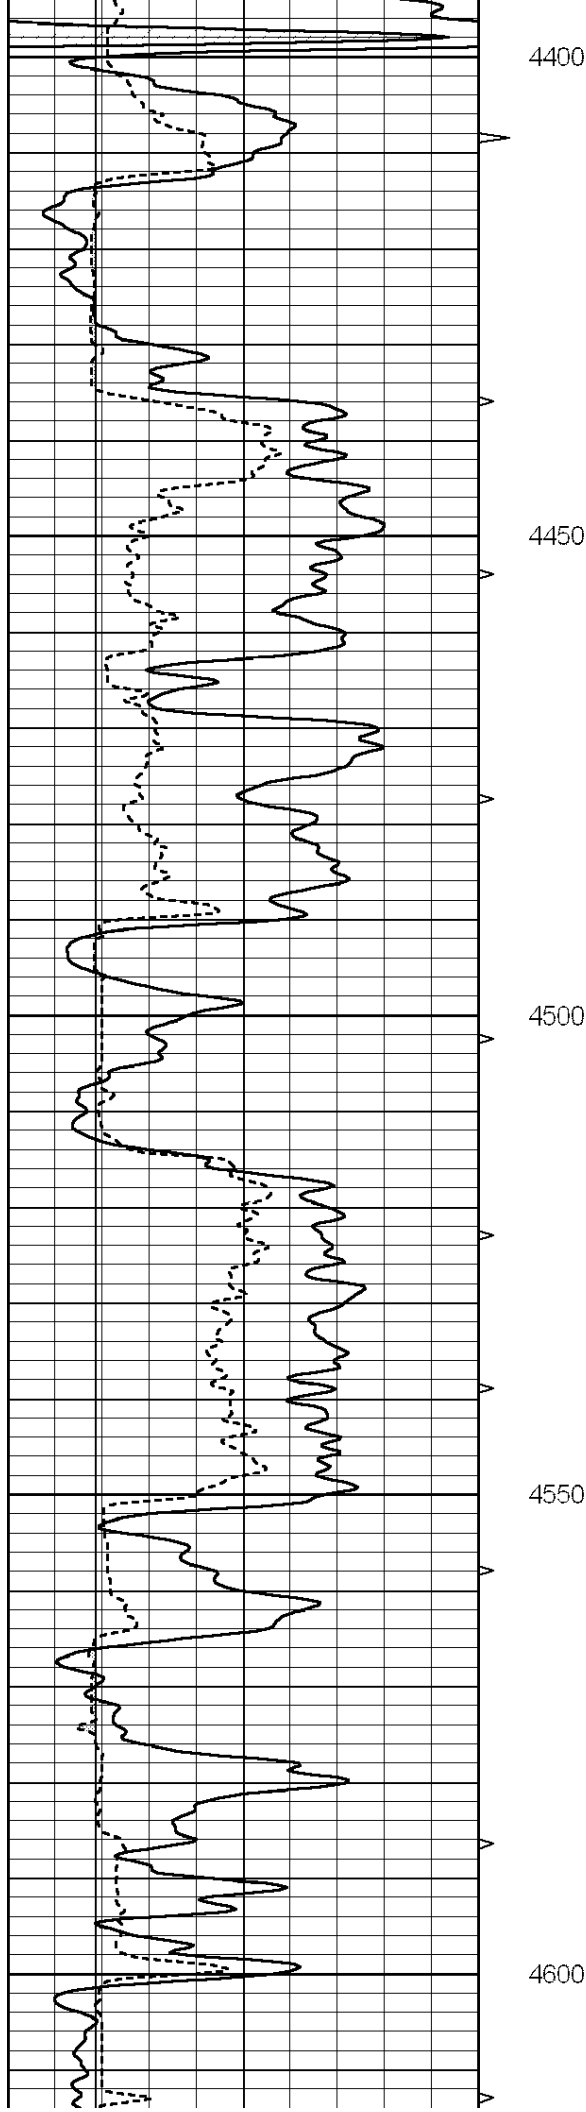

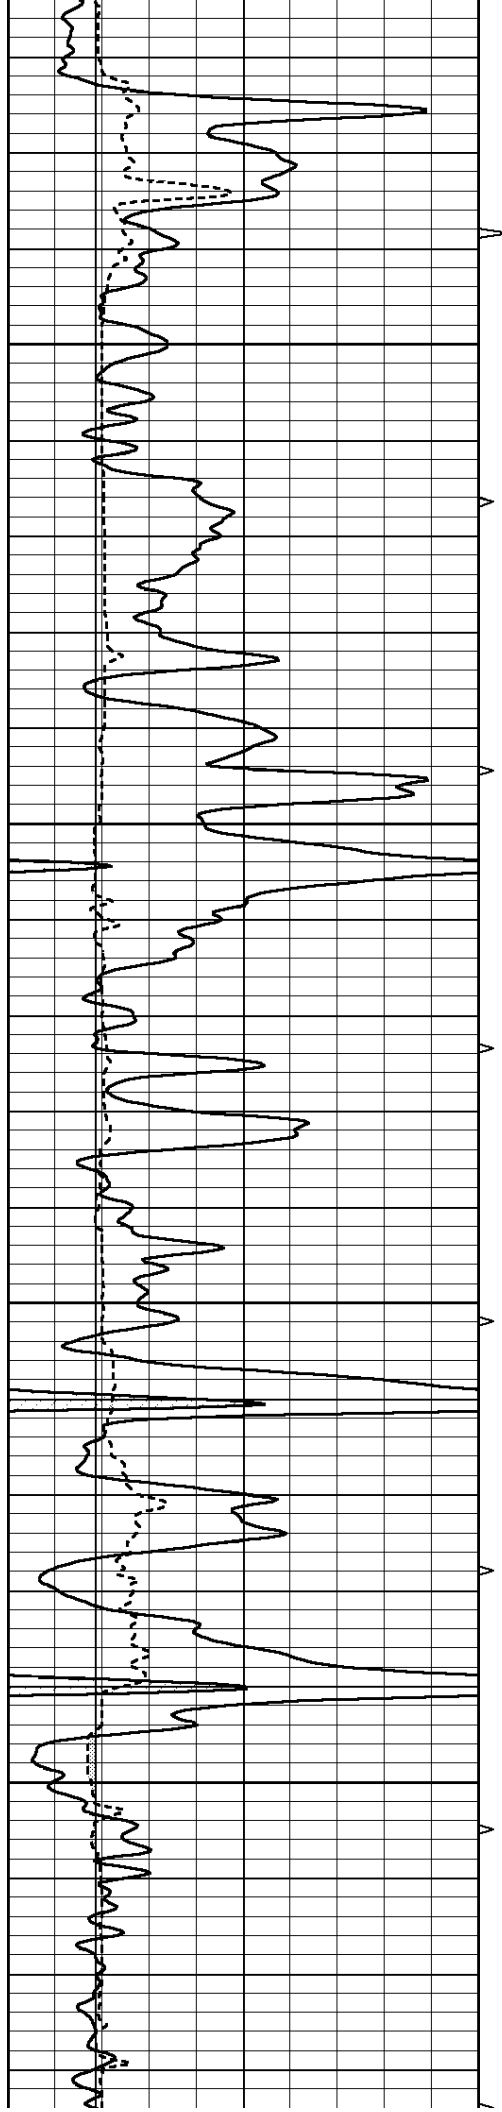




4650


4700

4750

4800

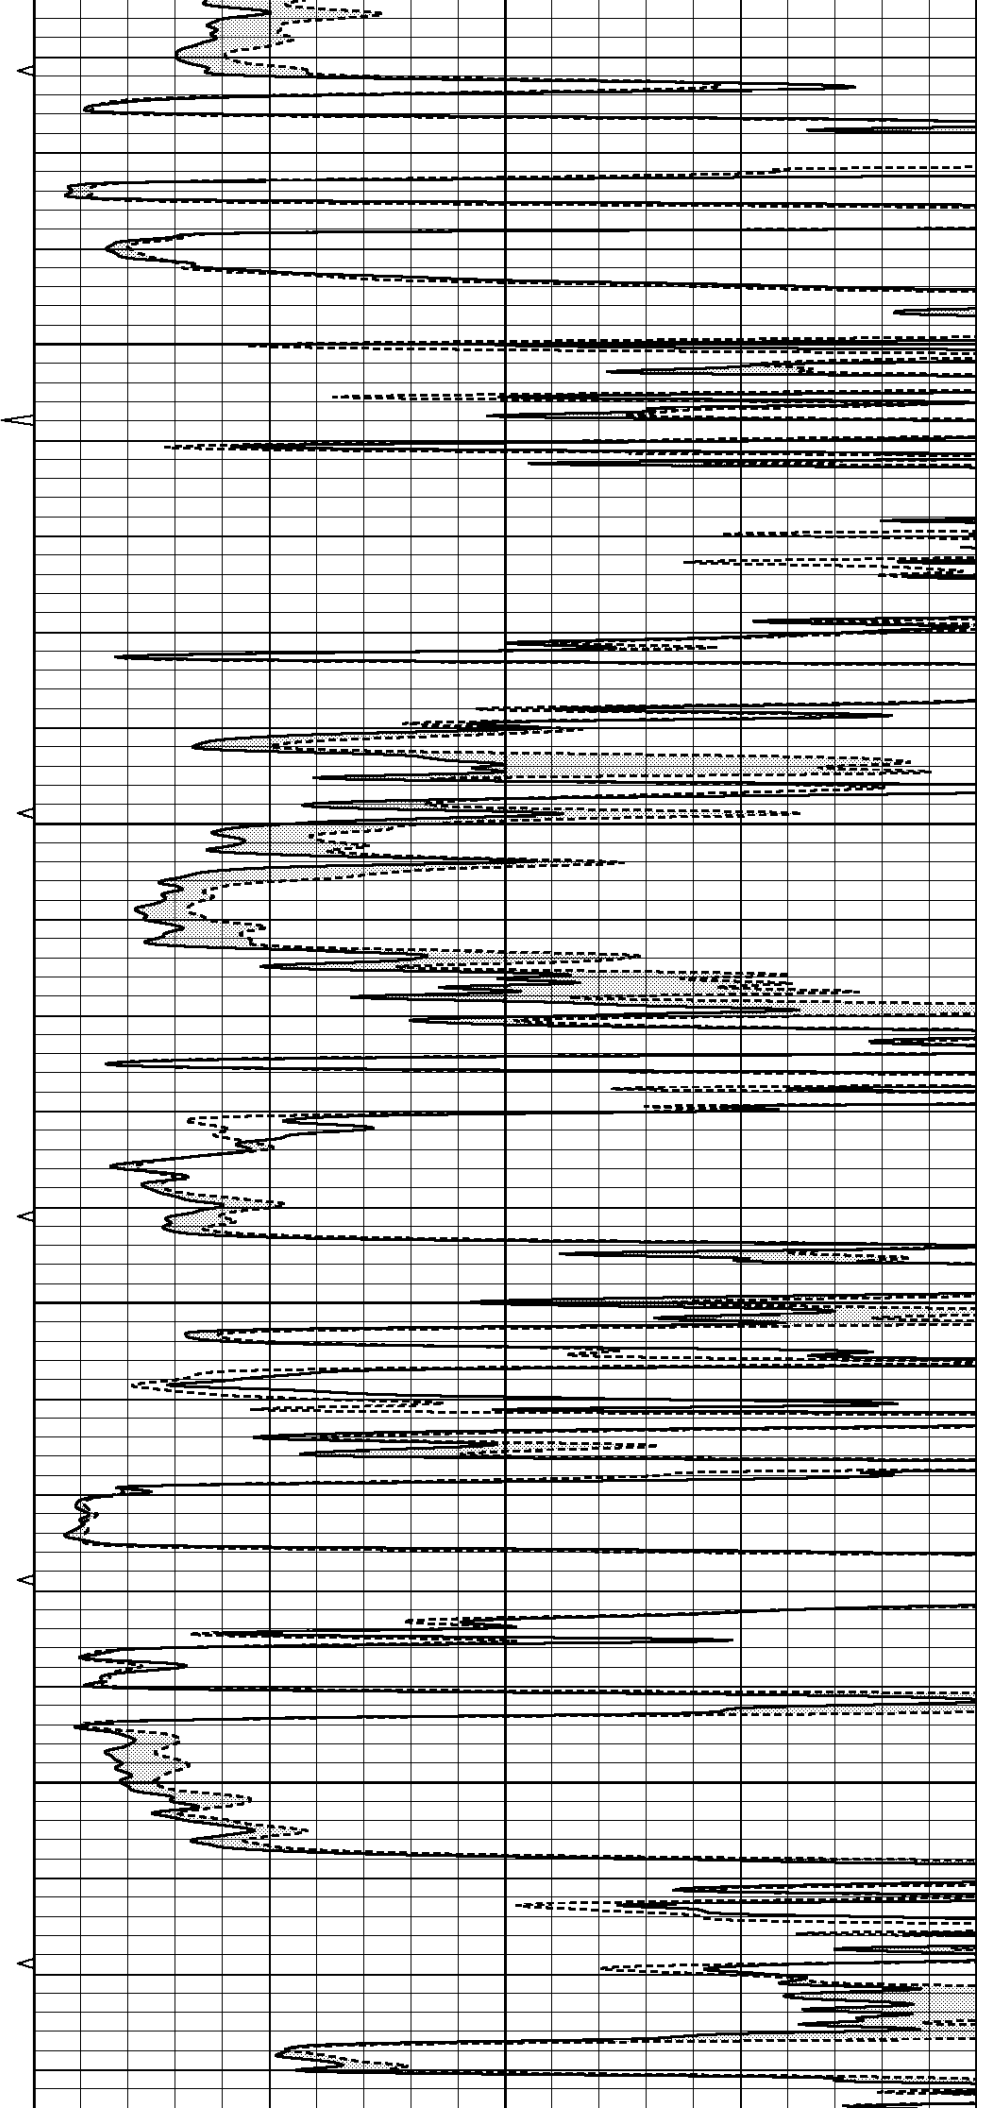

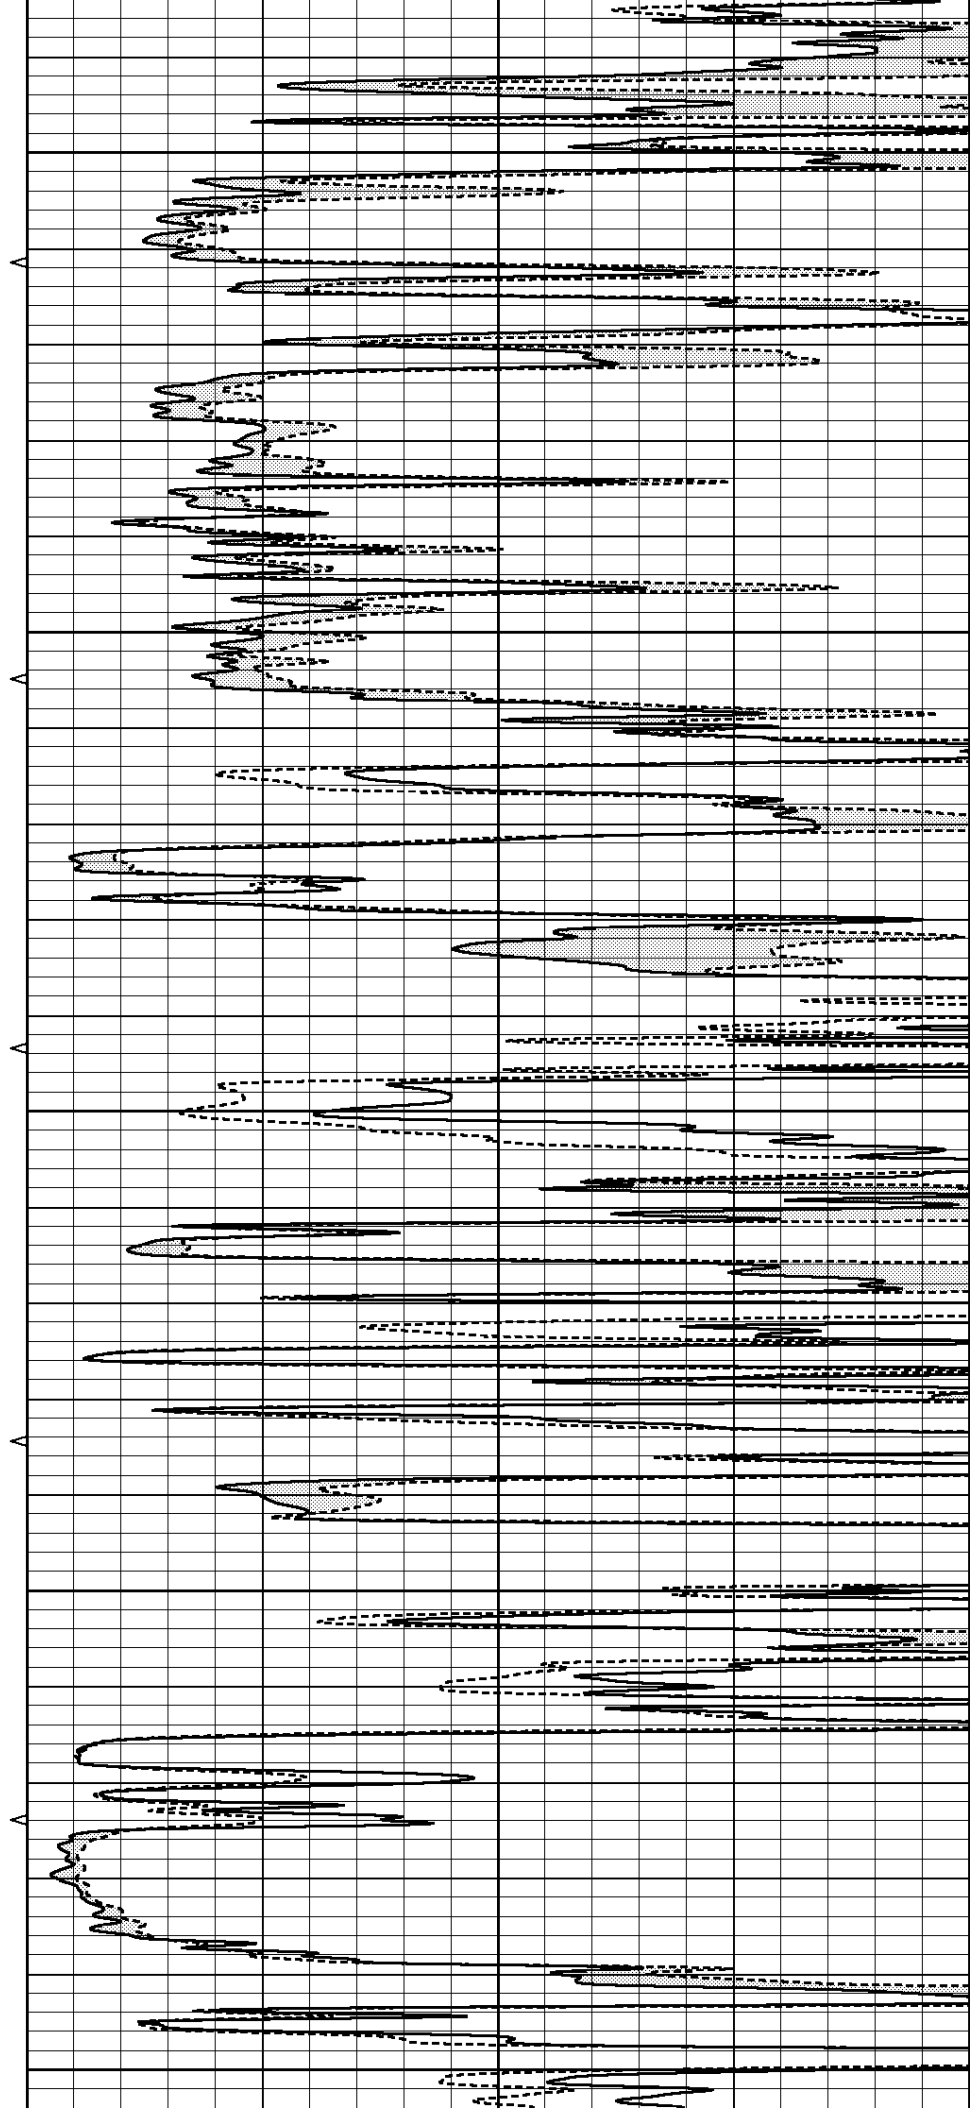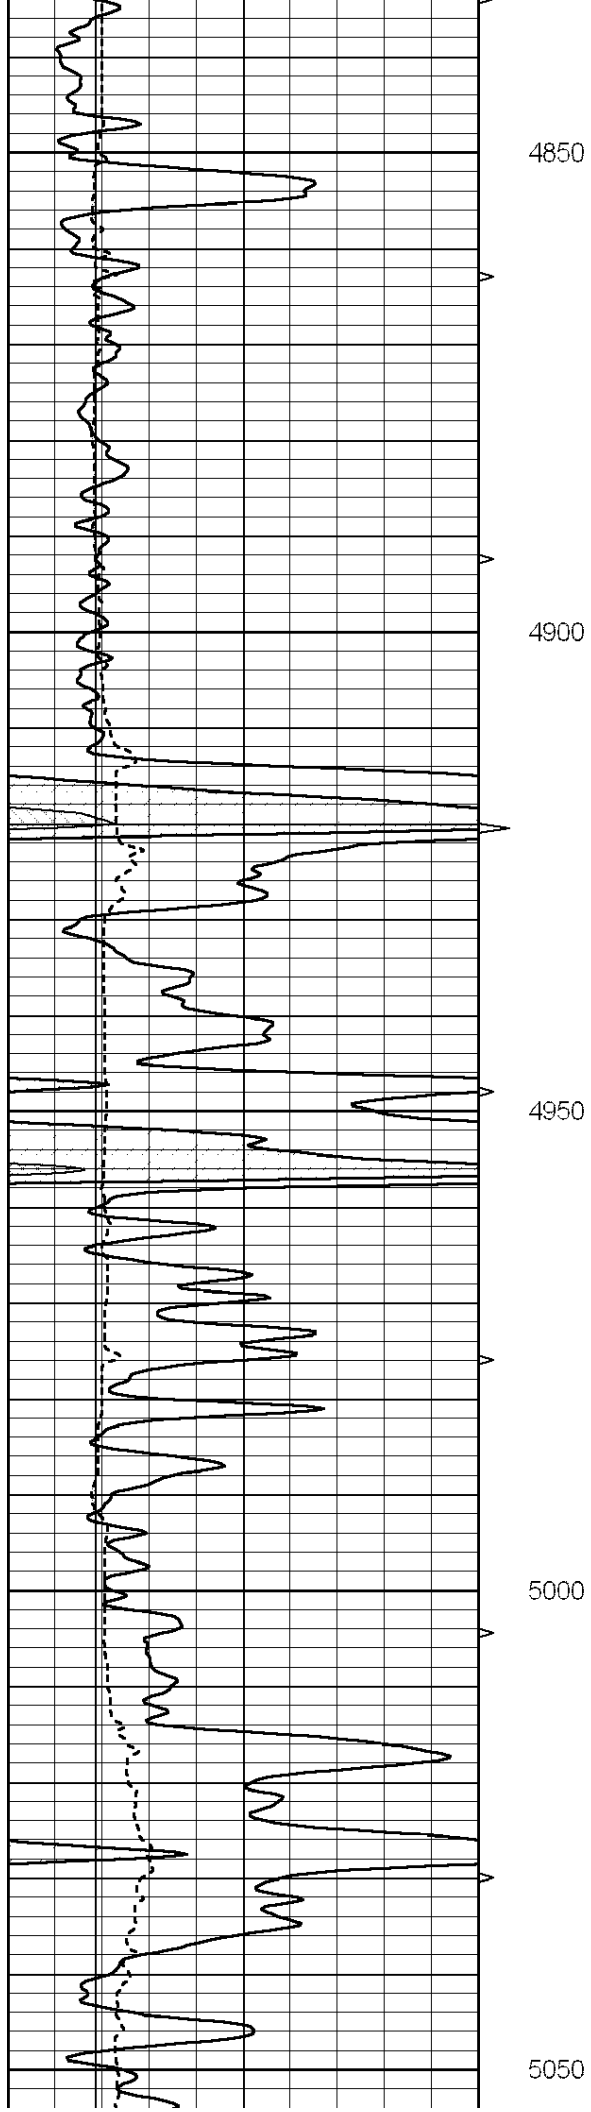

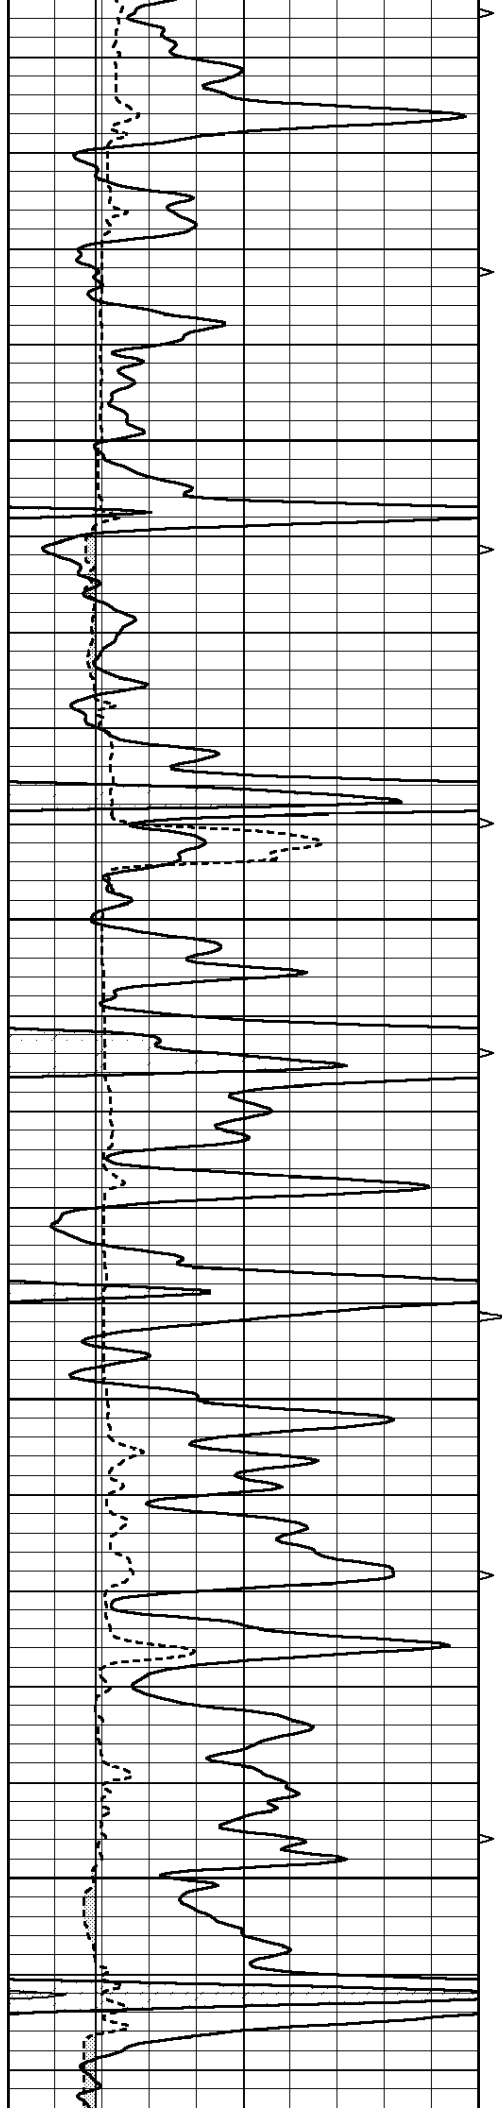



5100

5150

5200

5250

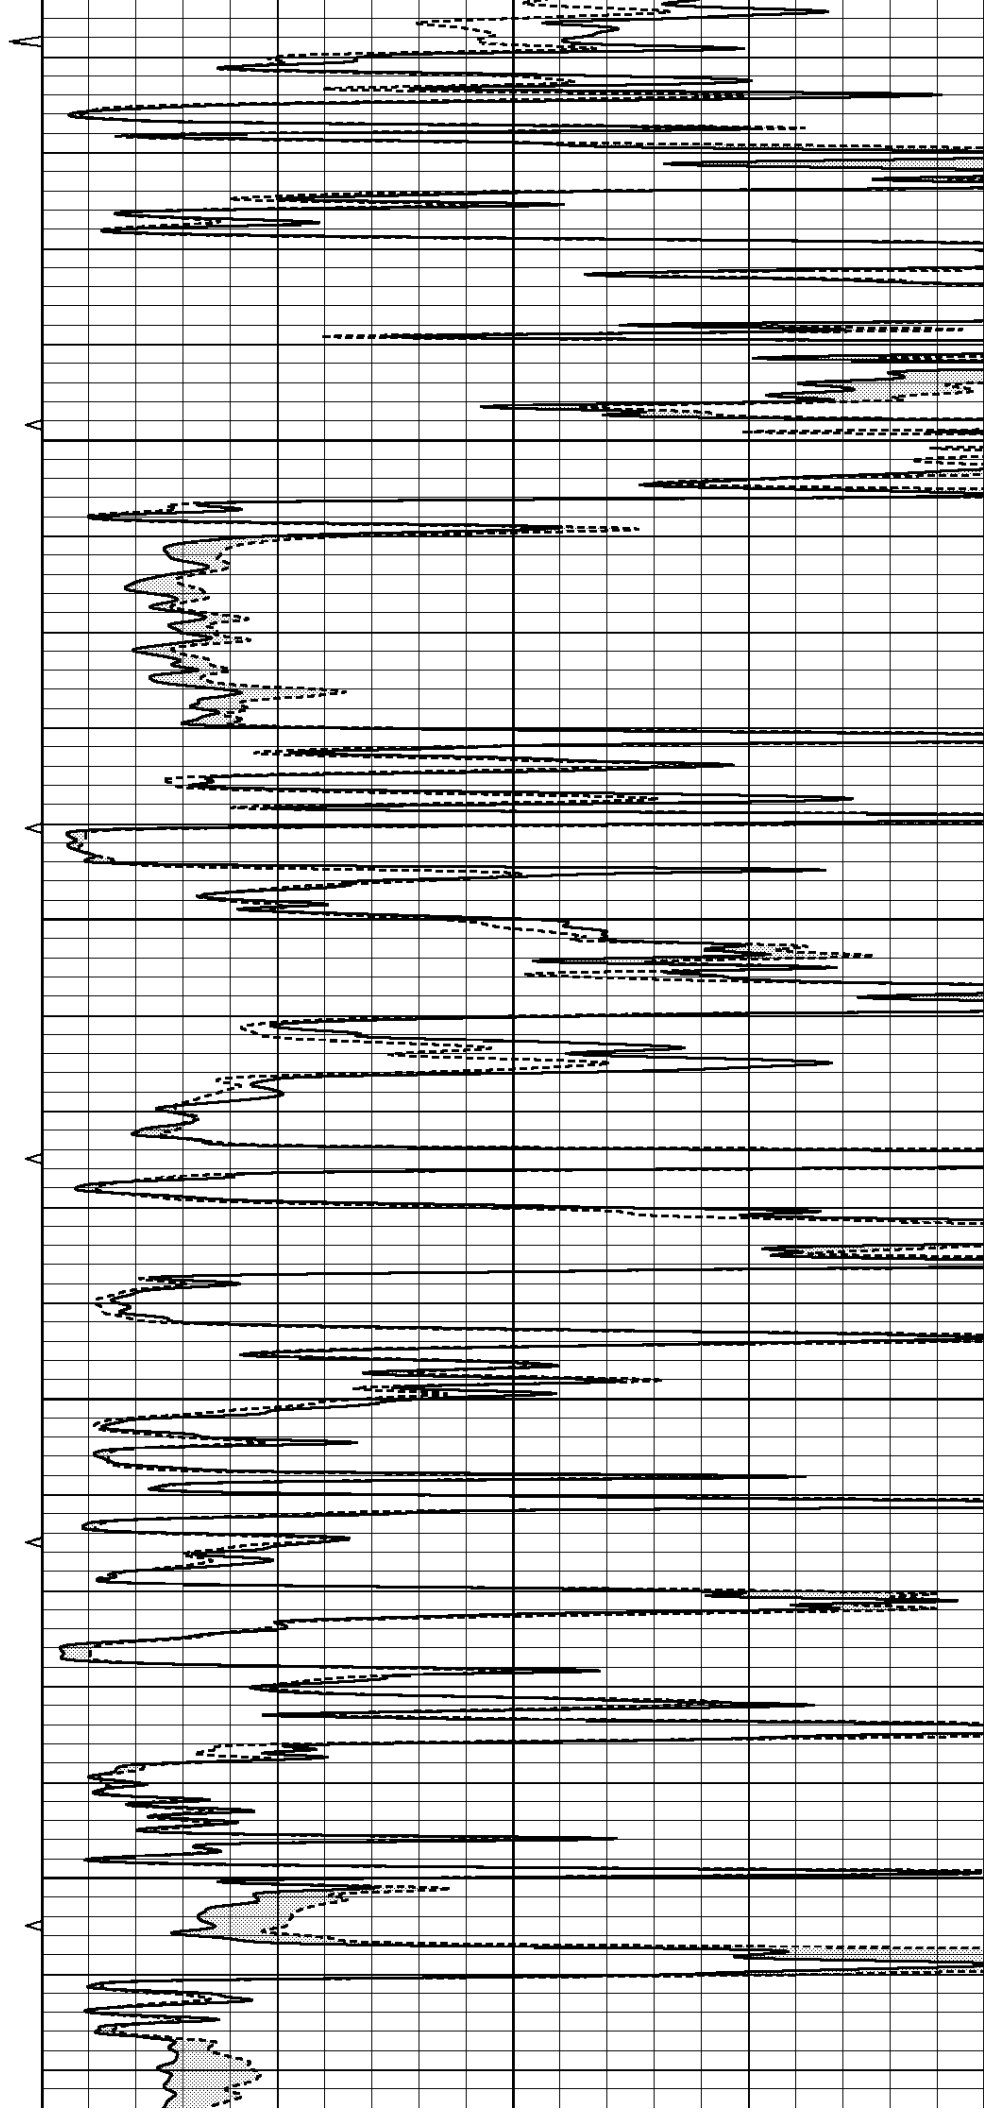

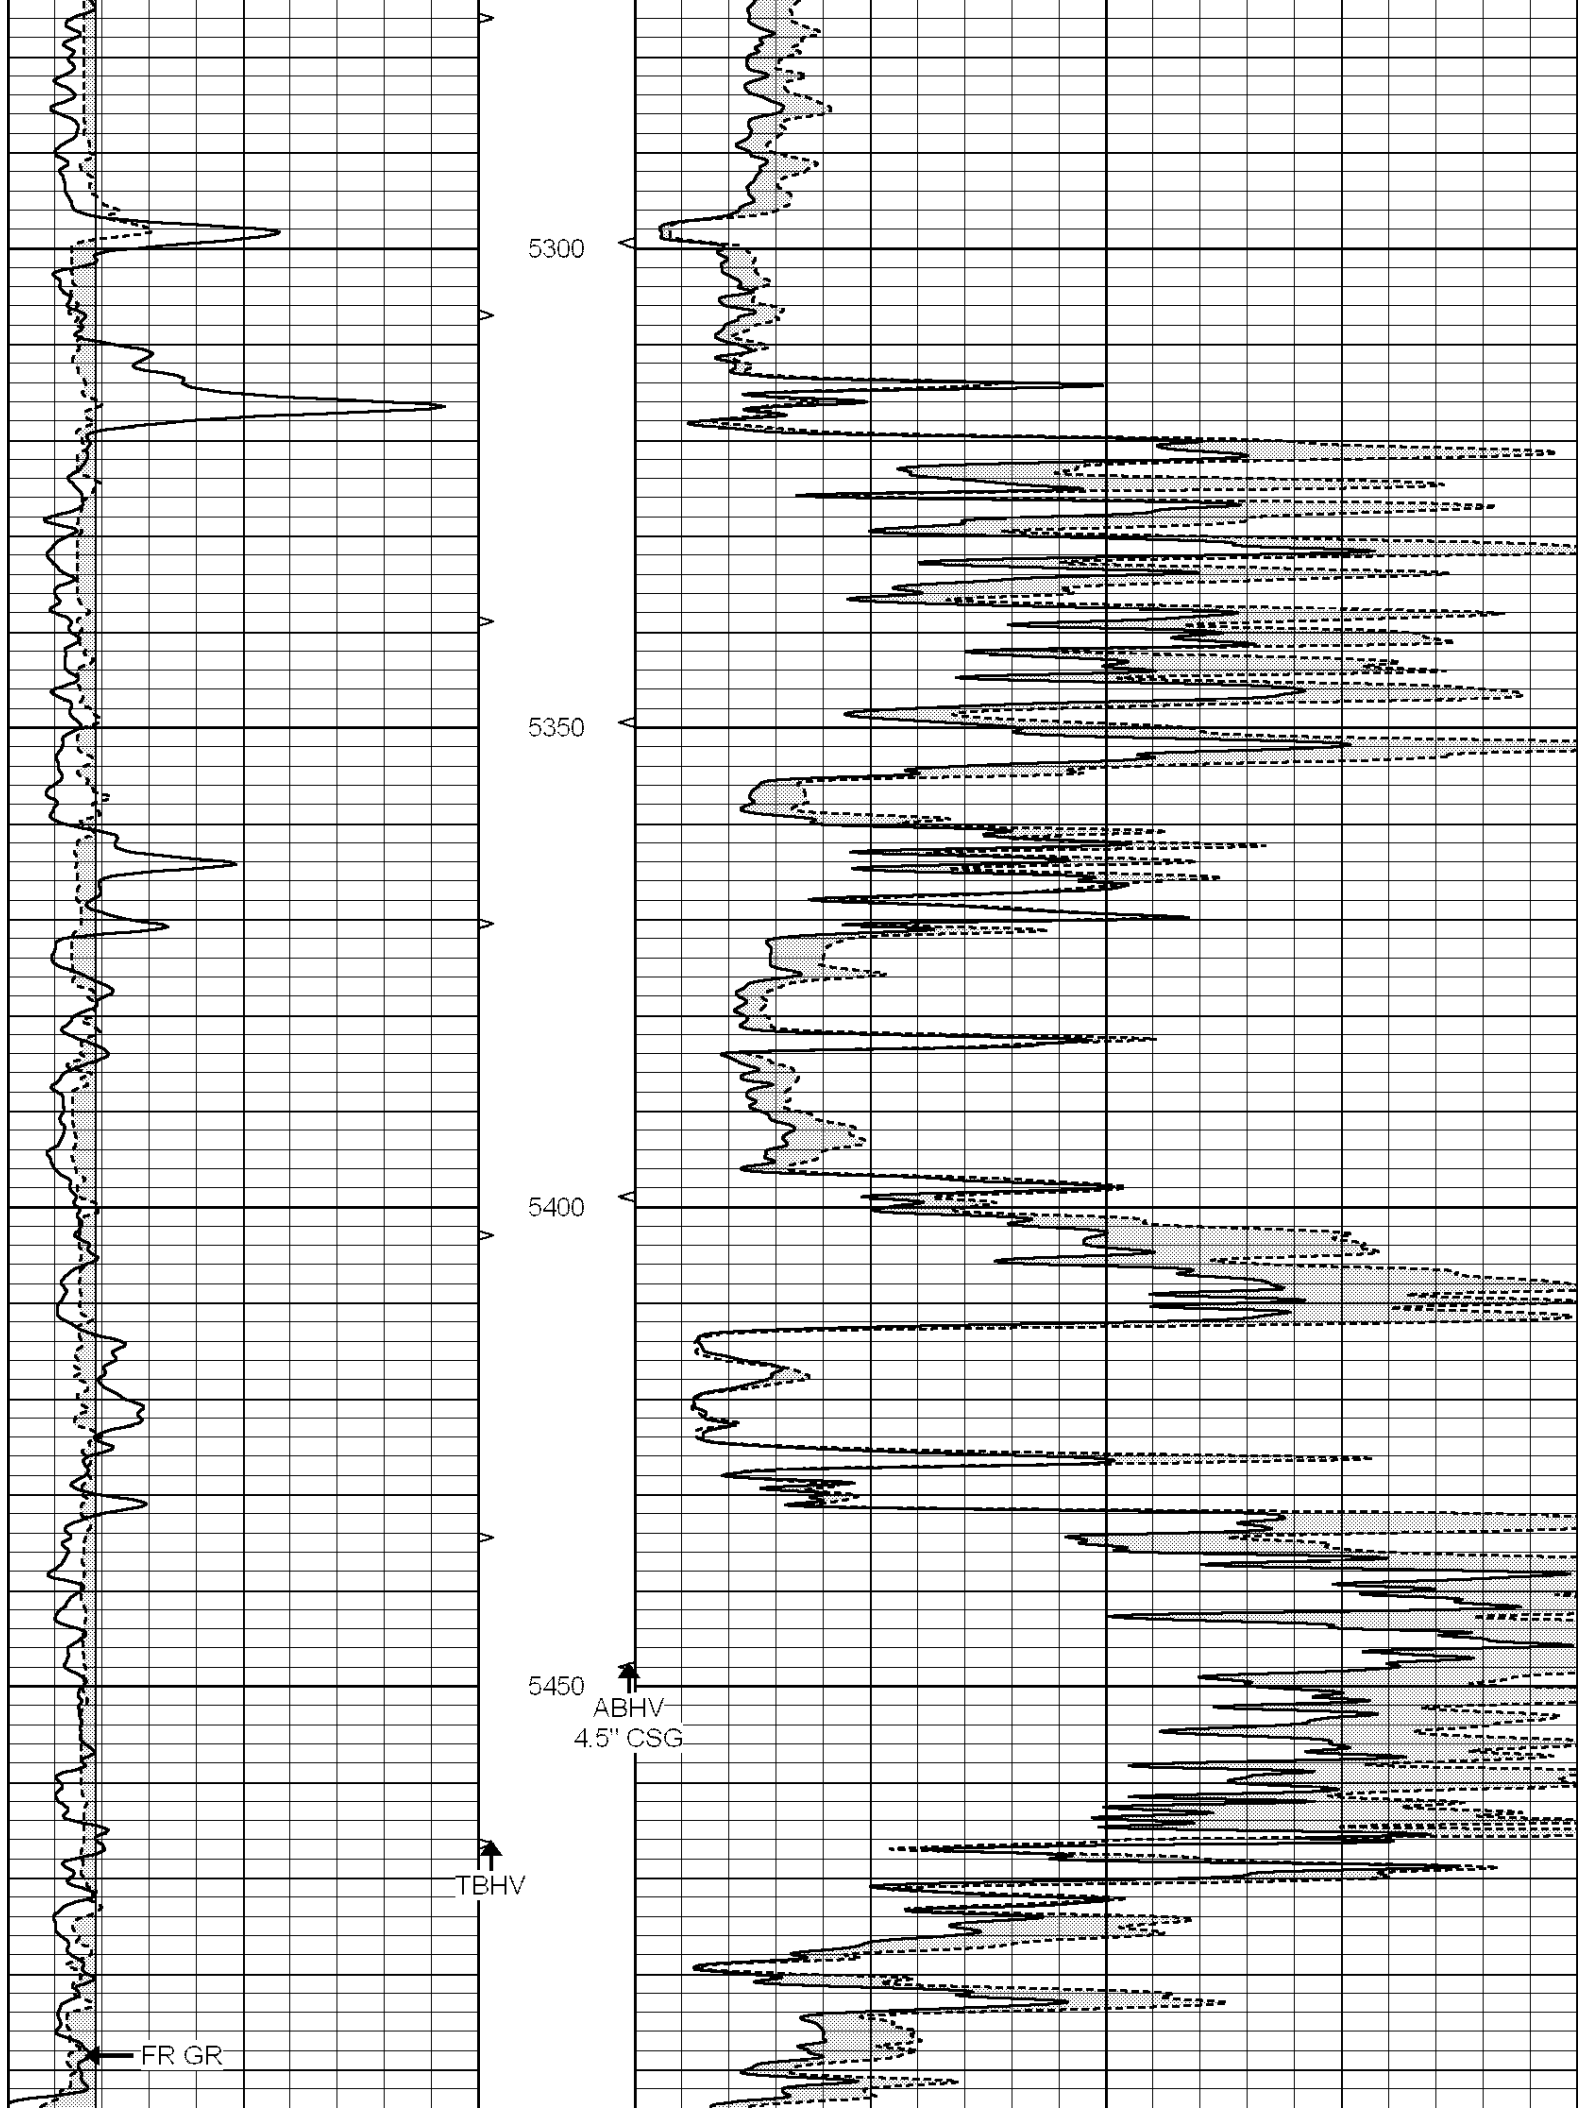

FR MELCAL			FR MICRO		
			5500		
			LTD 5514		
0	GAMMA RAY (GAPI)	150	ABHV	0	MEL1.5 (Ohm-m) 40
6	CALIPER (in)	16	10 (ft3) 0	0	MEL2.0 (Ohm-m) 40
			TBHV		
			0 (ft3) 10		






SUPERIOR
Hays,
Kansas

REPEAT SECTION

Database File: 005420pe.db
Dataset Pathname: pass5.2
Presentation Format: _micro
Dataset Creation: Tue Aug 03 16:17:01 2010 by Calc Open-Cased 090629
Charted by: Depth in Feet scaled 1:240

0	GAMMA RAY (GAPI)	150	ABHV	0	MEL1.5 (Ohm-m) 40
6	CALIPER (in)	16	10 (ft3) 0	0	MEL2.0 (Ohm-m) 40
			TBHV		
			0 (ft3) 10		

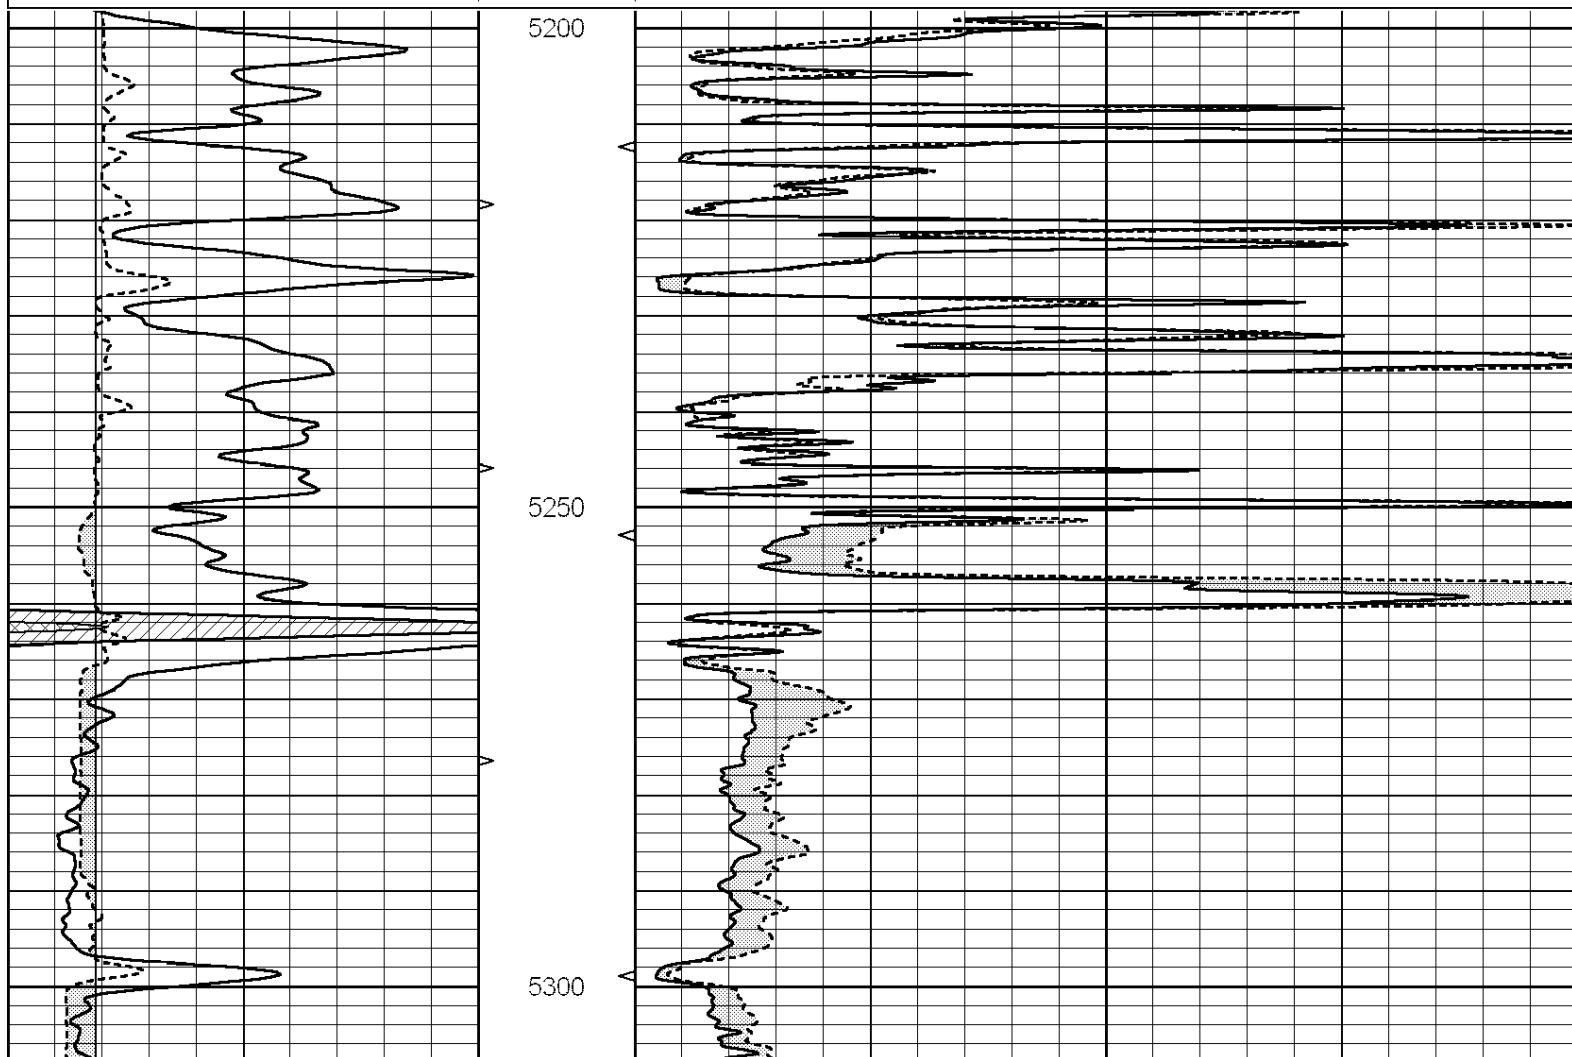

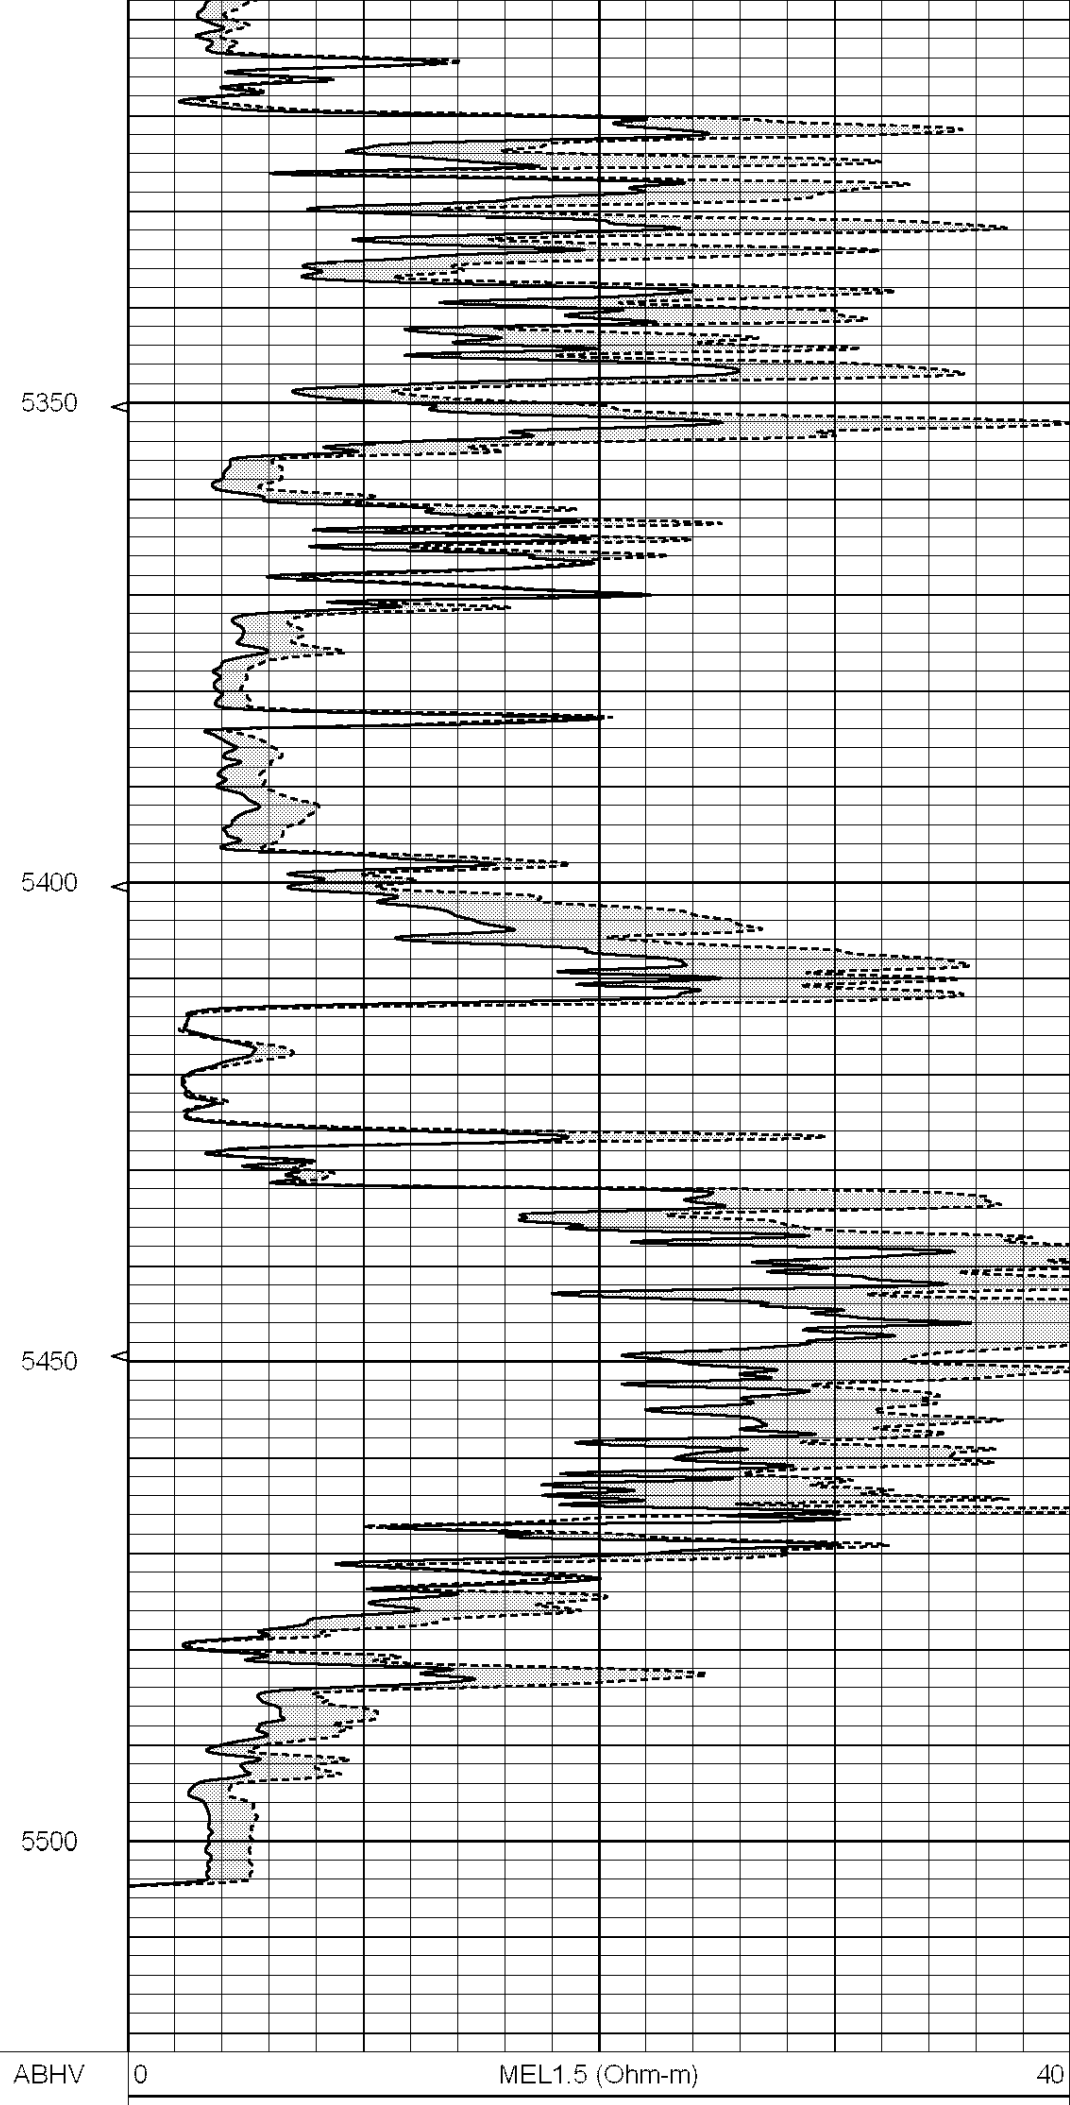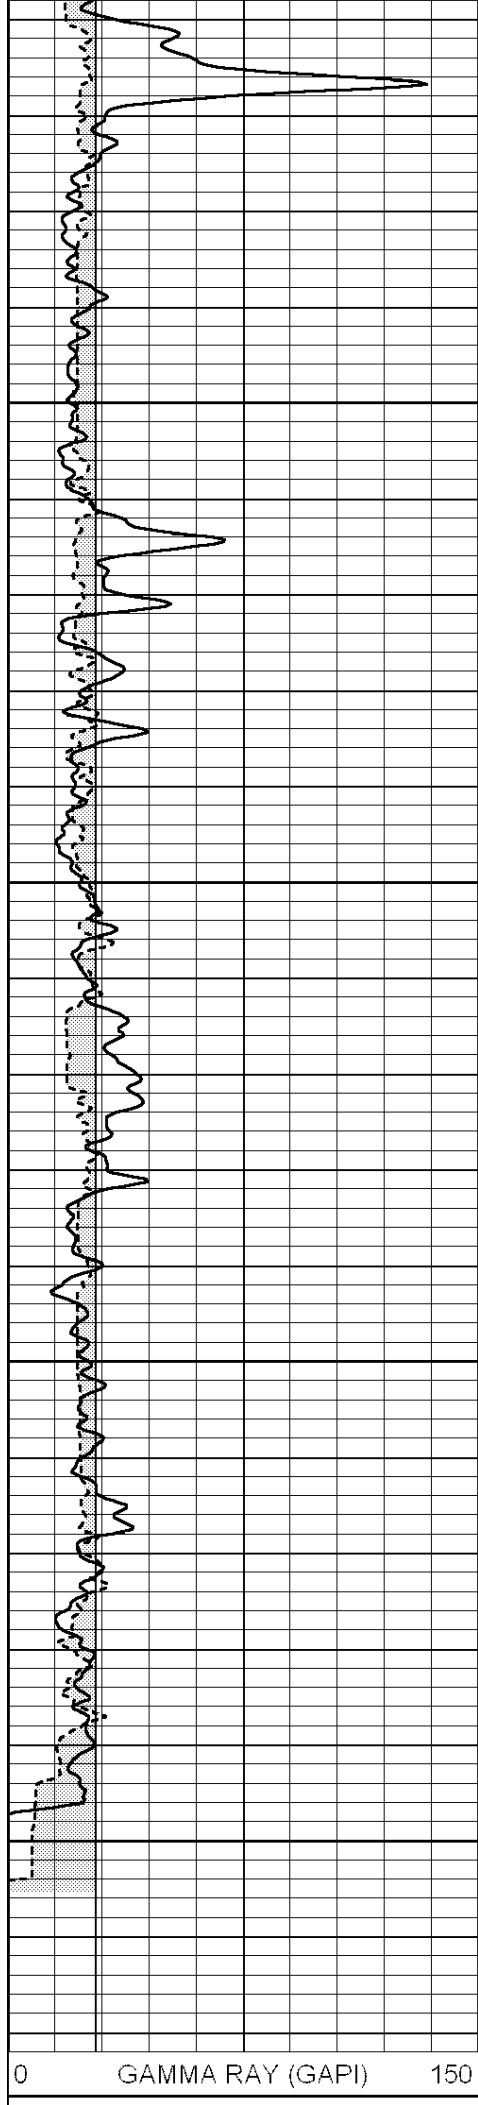

6	CALIPER (in)	16	10 (ft3)	0	0	MEL2.0 (Ohm-m)	40
		TBHV					
		0 (ft3)		10			

Calibration Report			
Database File:	005420pe.db		
Dataset Pathname:	pass6.1		
Dataset Creation:	Tue Aug 03 16:12:27 2010 by Calc Open-Cased 090629		
MICRO Calibration Report			
Serial Number:	MICRO3		
Tool Model:	PROBE		
Performed:	Wed Jul 14 14:33:38 2010		
Caliper Calibration:	Gain=3.855	Offset=-7.439	
	Low Cal	High Cal	
References	8.000	14.000	
Readings	4.005	5.562	
1.5" Calibration:	Gain=291.940	Offset=-1.025	
	Low Cal	High Cal	
References	0.000	20.000	
Readings	0.006	0.223	
2" Calibration:	Gain=290.050	Offset=-2.299	
	Low Cal	High Cal	
References	0.000	20.000	
Readings	0.009	0.177	
Gamma Ray Calibration Report			
Serial Number:	GR6		
Tool Model:	OPEN		
Performed:	Wed Jul 14 14:14:30 2010		
Calibrator Value:	150.0	GAPI	
Background Reading:	0.0	cps	
Calibrator Reading:	276.0	cps	
Sensitivity:	0.5335	GAPI/cps	