

Borehole Compensated Sonic Log

(785) 625-3858

Murfin Drilling Co., Inc.

Well Cheney Trust 'A' No. 3-25

Field Cheney Trust

County **Rawlins** State **Kansas**

15-153-20,886-00-00

Sec: 25 Twp: 5 S Rge: 31 W

Elevation

um	Ground Level	Elevation 2947
From Kelly Bushing	5	Et Above Perm Datum

ed From Kelly Bushing

8/

[illegible]

--	--

$ \text{inter} $	
------------------	--

Interval

hole	C
------	---

MCL

Fr	
----	--

Time	6
------	---

Location	4
----------	---

[illegible]

Borehole Record

From	To
------	----

00	26
----	----

260	430
-----	-----

--	--

[illegible]

<<< Fold Here >>>

All interpretations are opinions based on inferences from electrical or other measurements and we cannot and do not guarantee the accuracy or correctness of any interpretation, and we shall not, except in the case of gross or willful negligence on our part, be liable or responsible for any loss, costs, damages, or expenses incurred or sustained by anyone resulting from any interpretation made by any of our officers, agents or employees. These interpretations are also subject to our general terms and conditions set out in our current Price Schedule.


Comments



Thank you for using Log-Tech, Inc.
(785) 625-3858



Rexford, 6 1/2 N to 'T' intersection, 1 1/2 W to curve, 1 1/8 N, E into



Database File: c:\warrior\data\murfin_cheney trust 'a' no. 3-25\murfn082710hd.db
Dataset Pathname: dil\murf2in
Presentation Format: sonic
Dataset Creation: Fri Aug 27 12:32:12 2010
Charted by: Depth in Feet scaled 1:240



Charted by:		Depth in Feet scaled 1:2.15					
0	Gamma Ray	150	5	Sonic Int	140	Delta Time (usec/ft)	40
150	Gamma Ray	300		0	30	SPOR	-10
6	Caliper (GAPI)	16			15000	LTEN (lb)	0
							LSPD


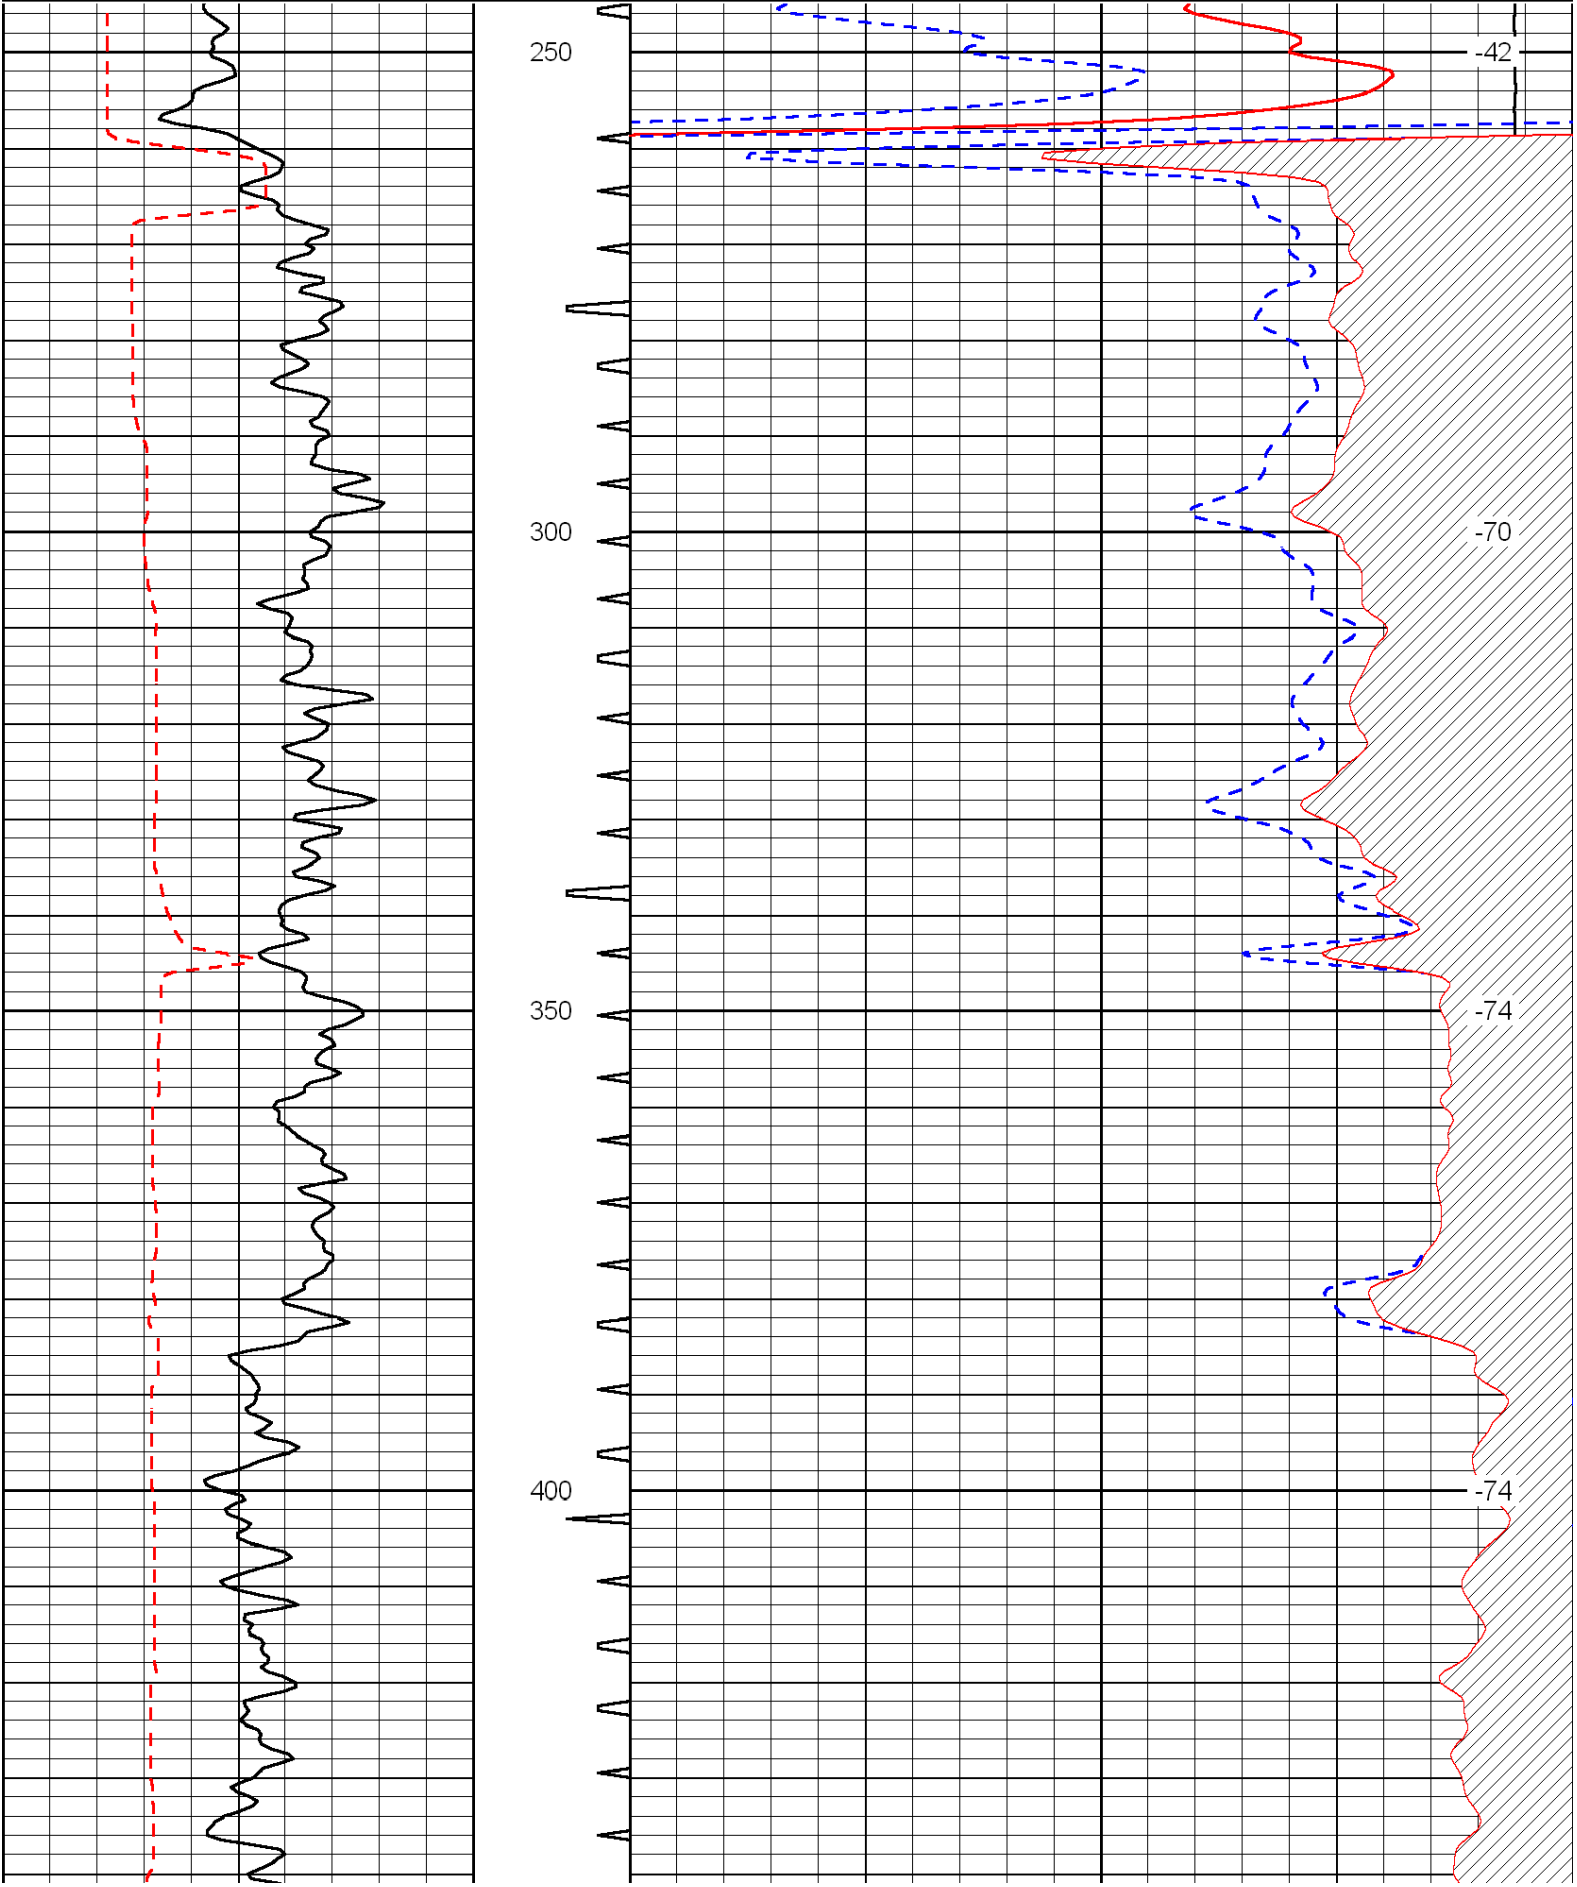


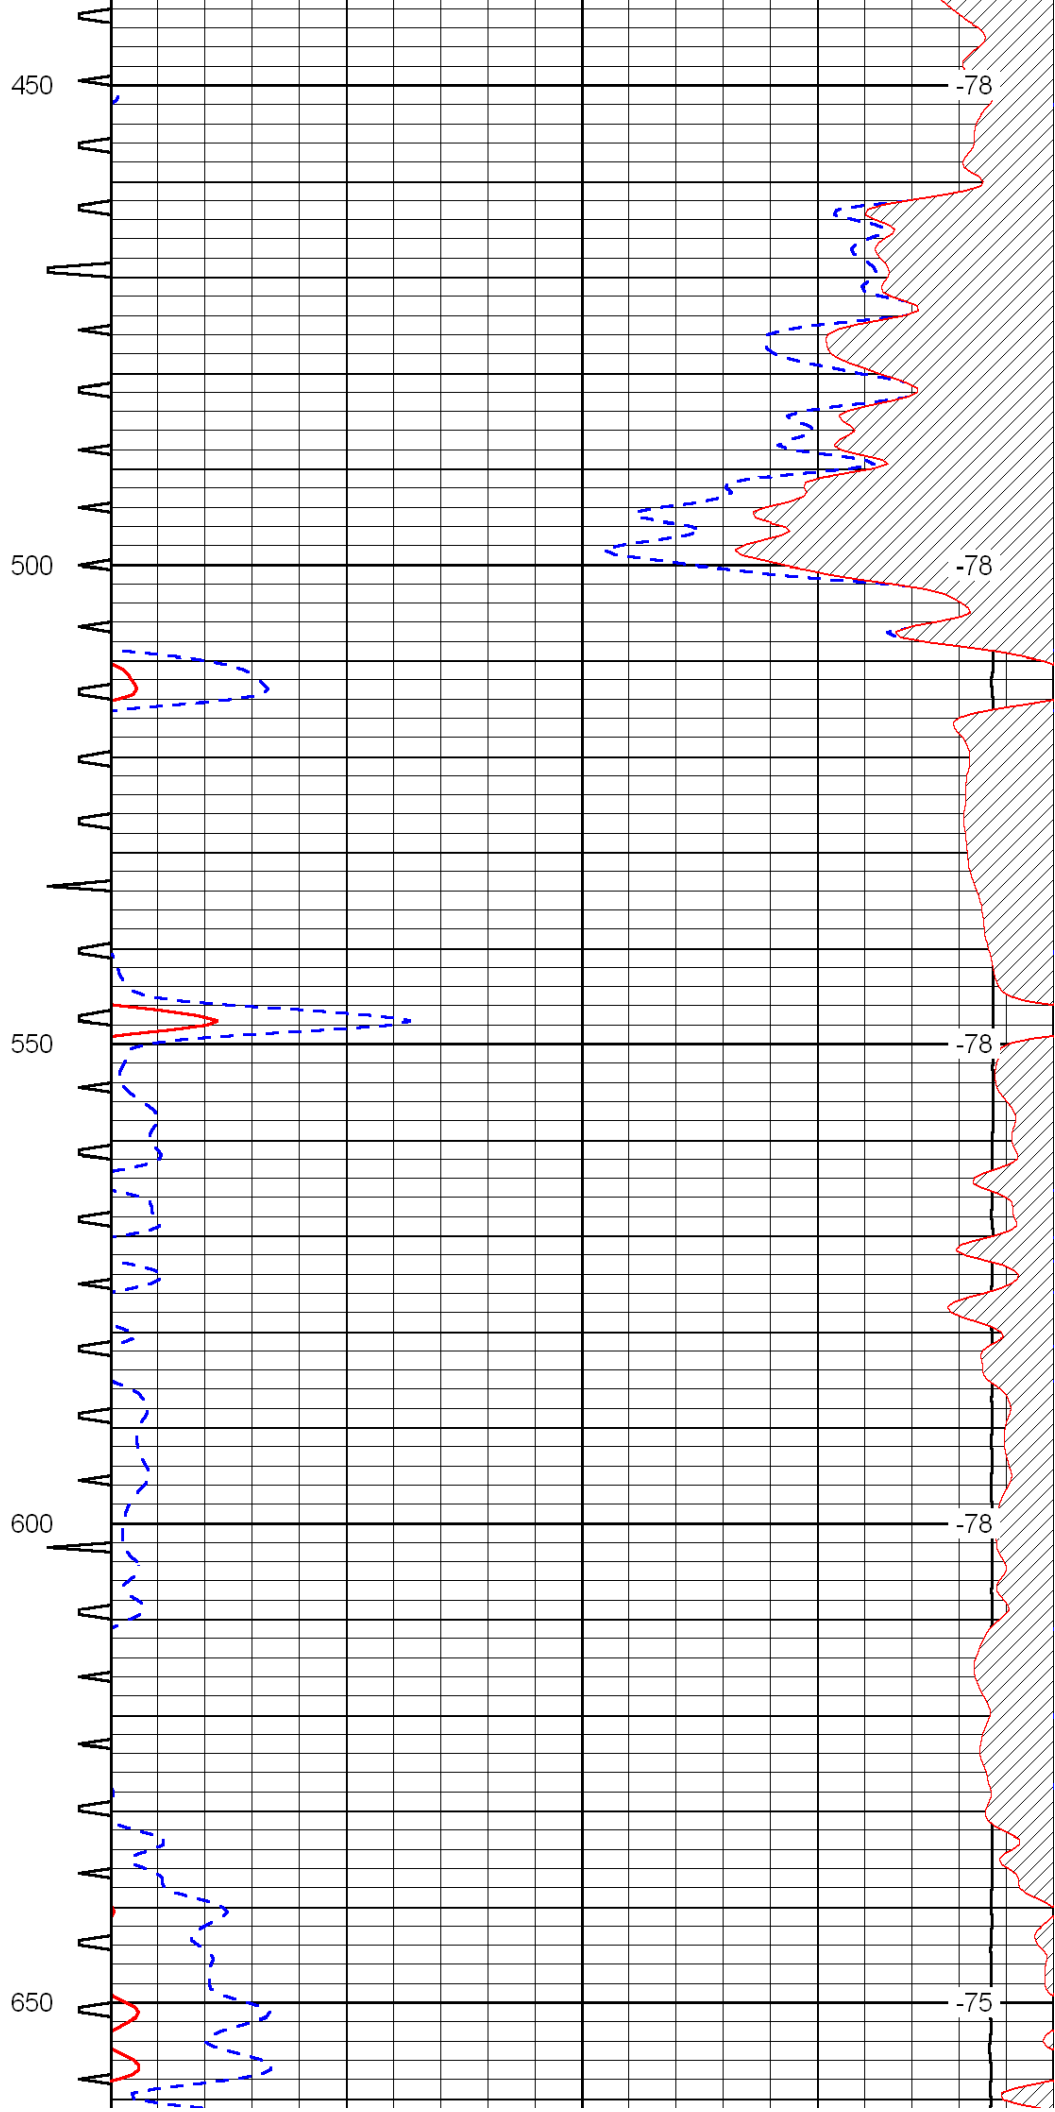
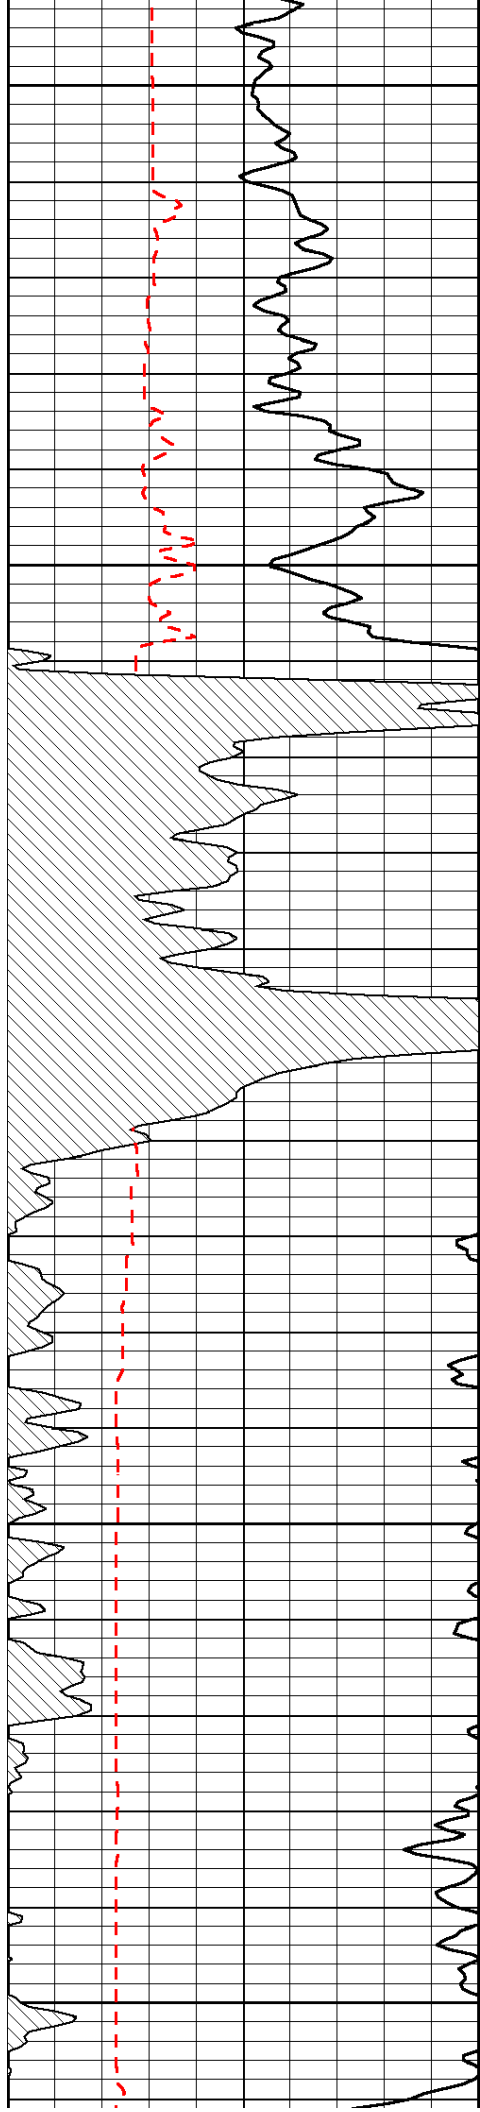


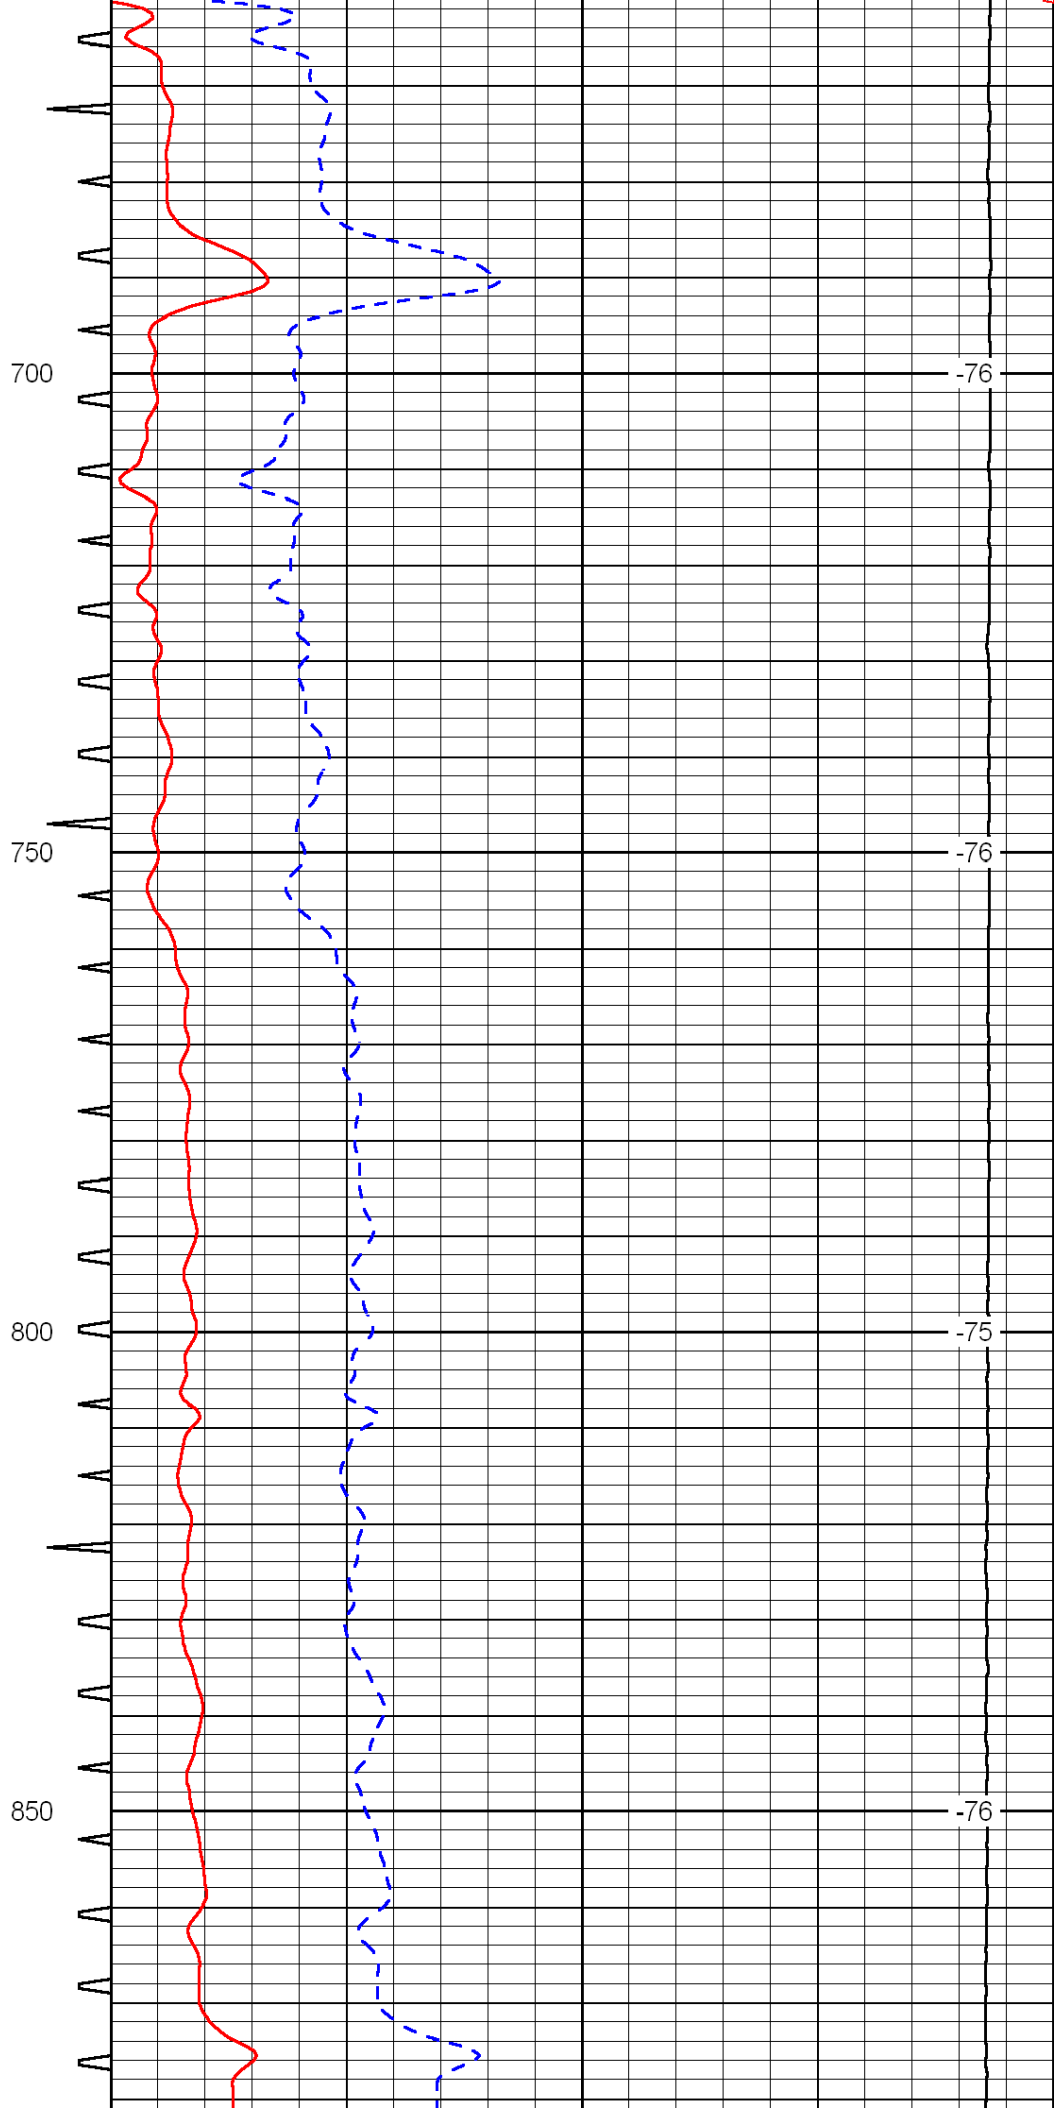
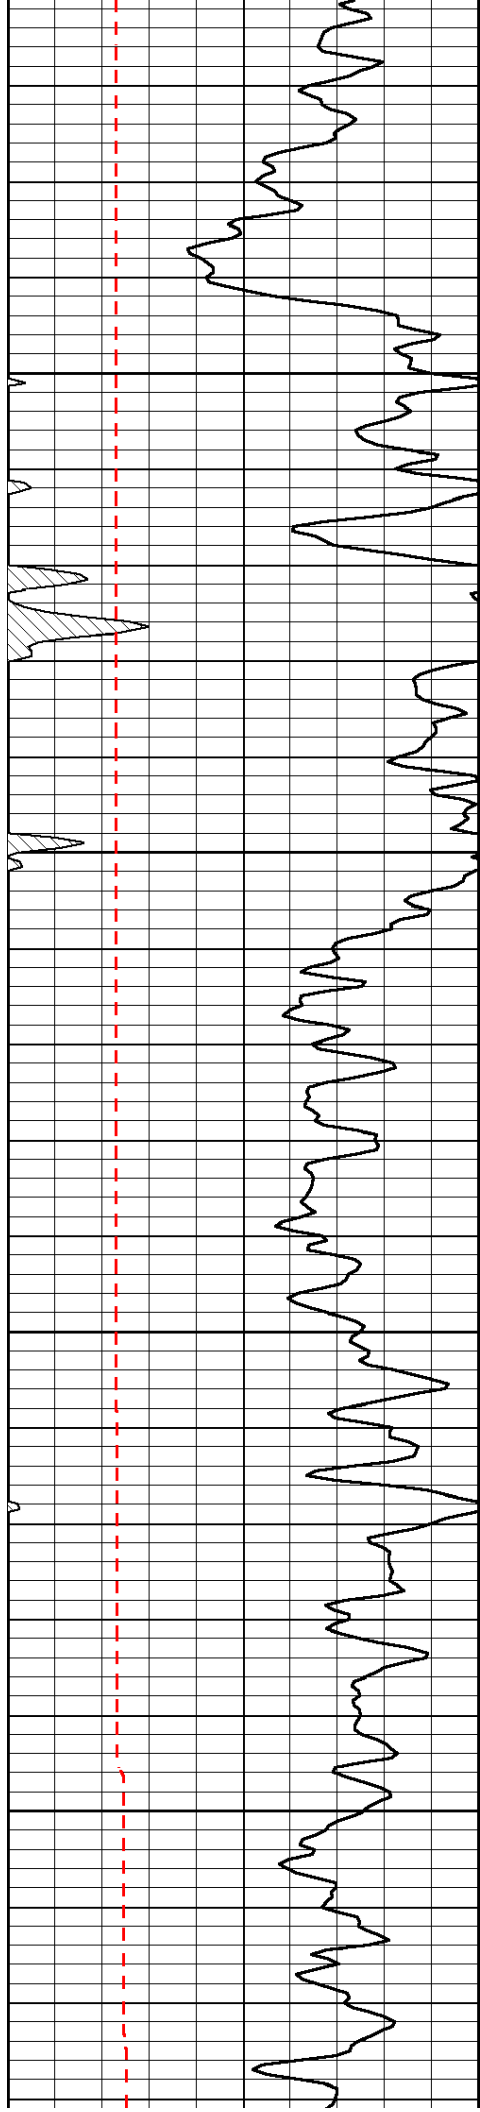


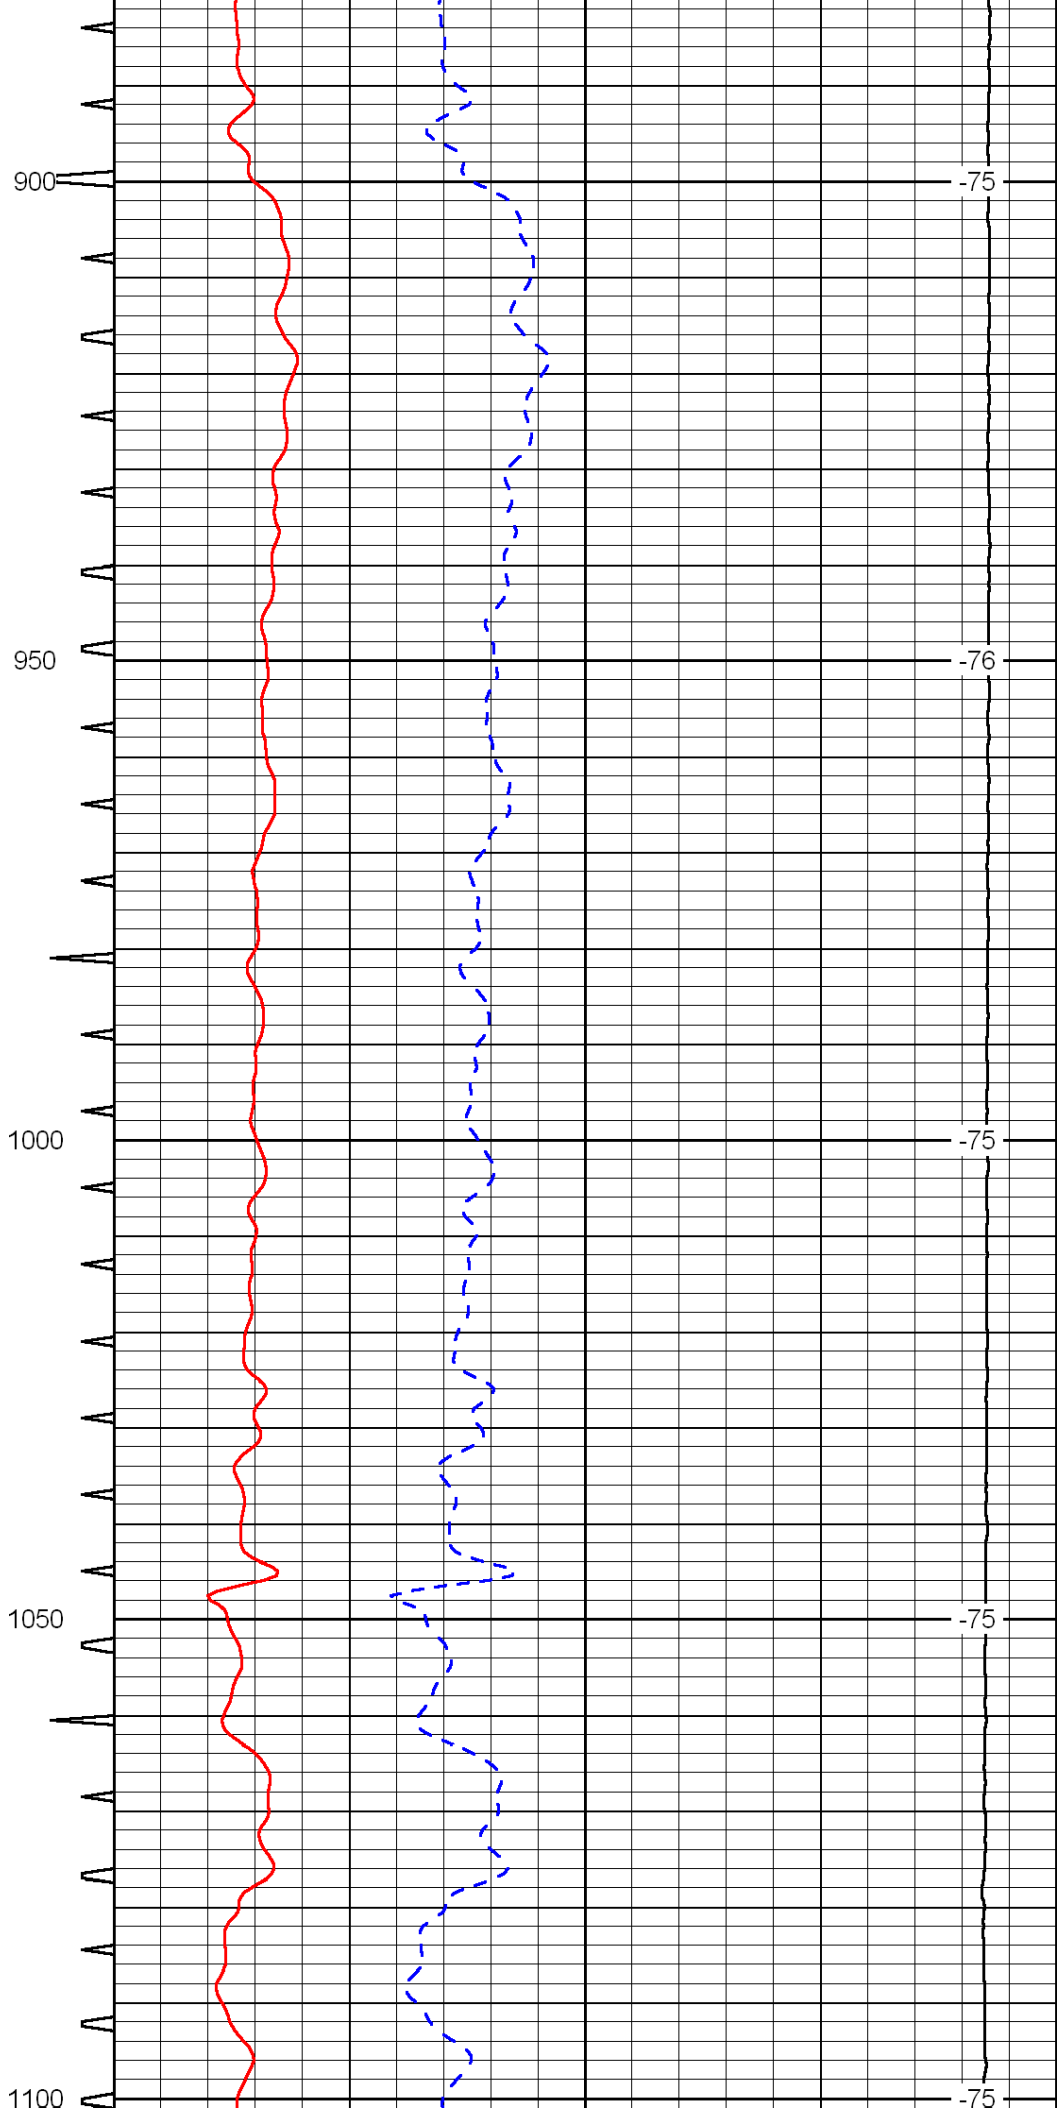
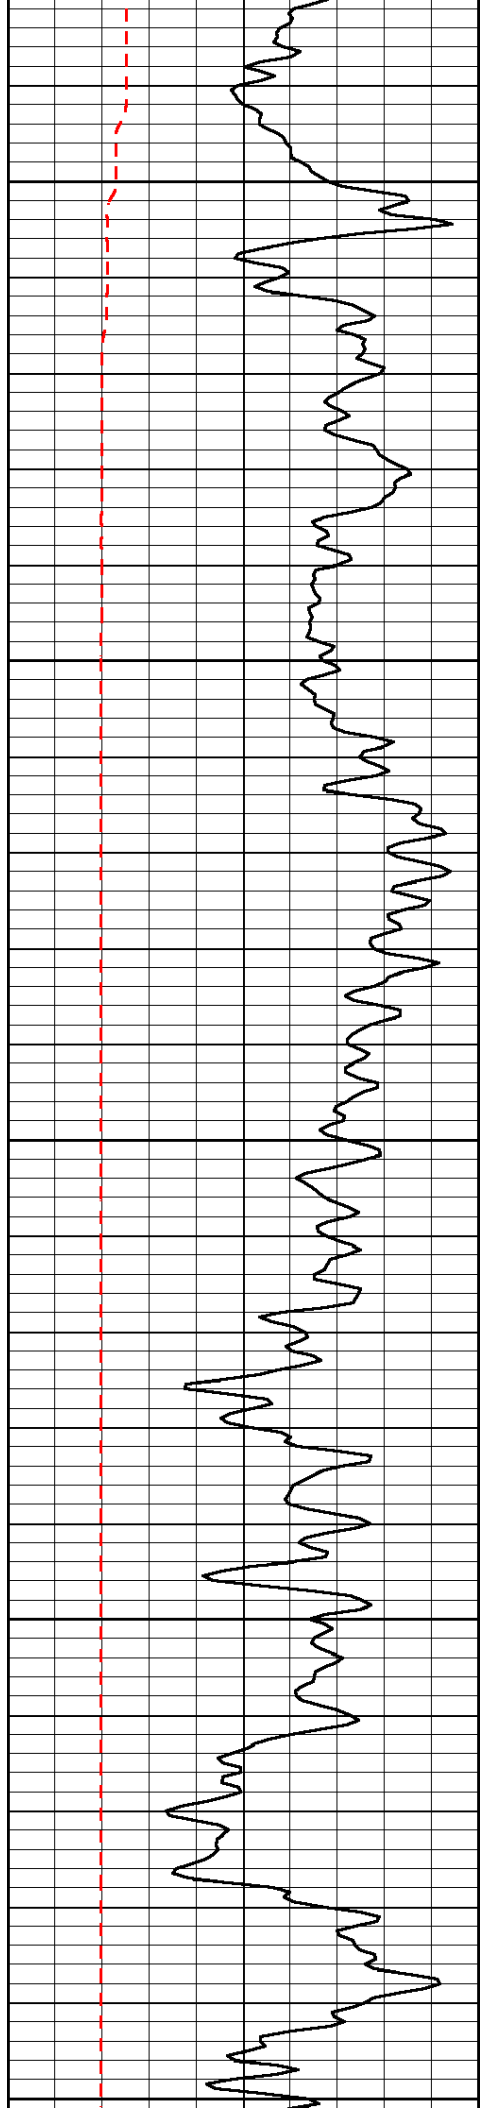


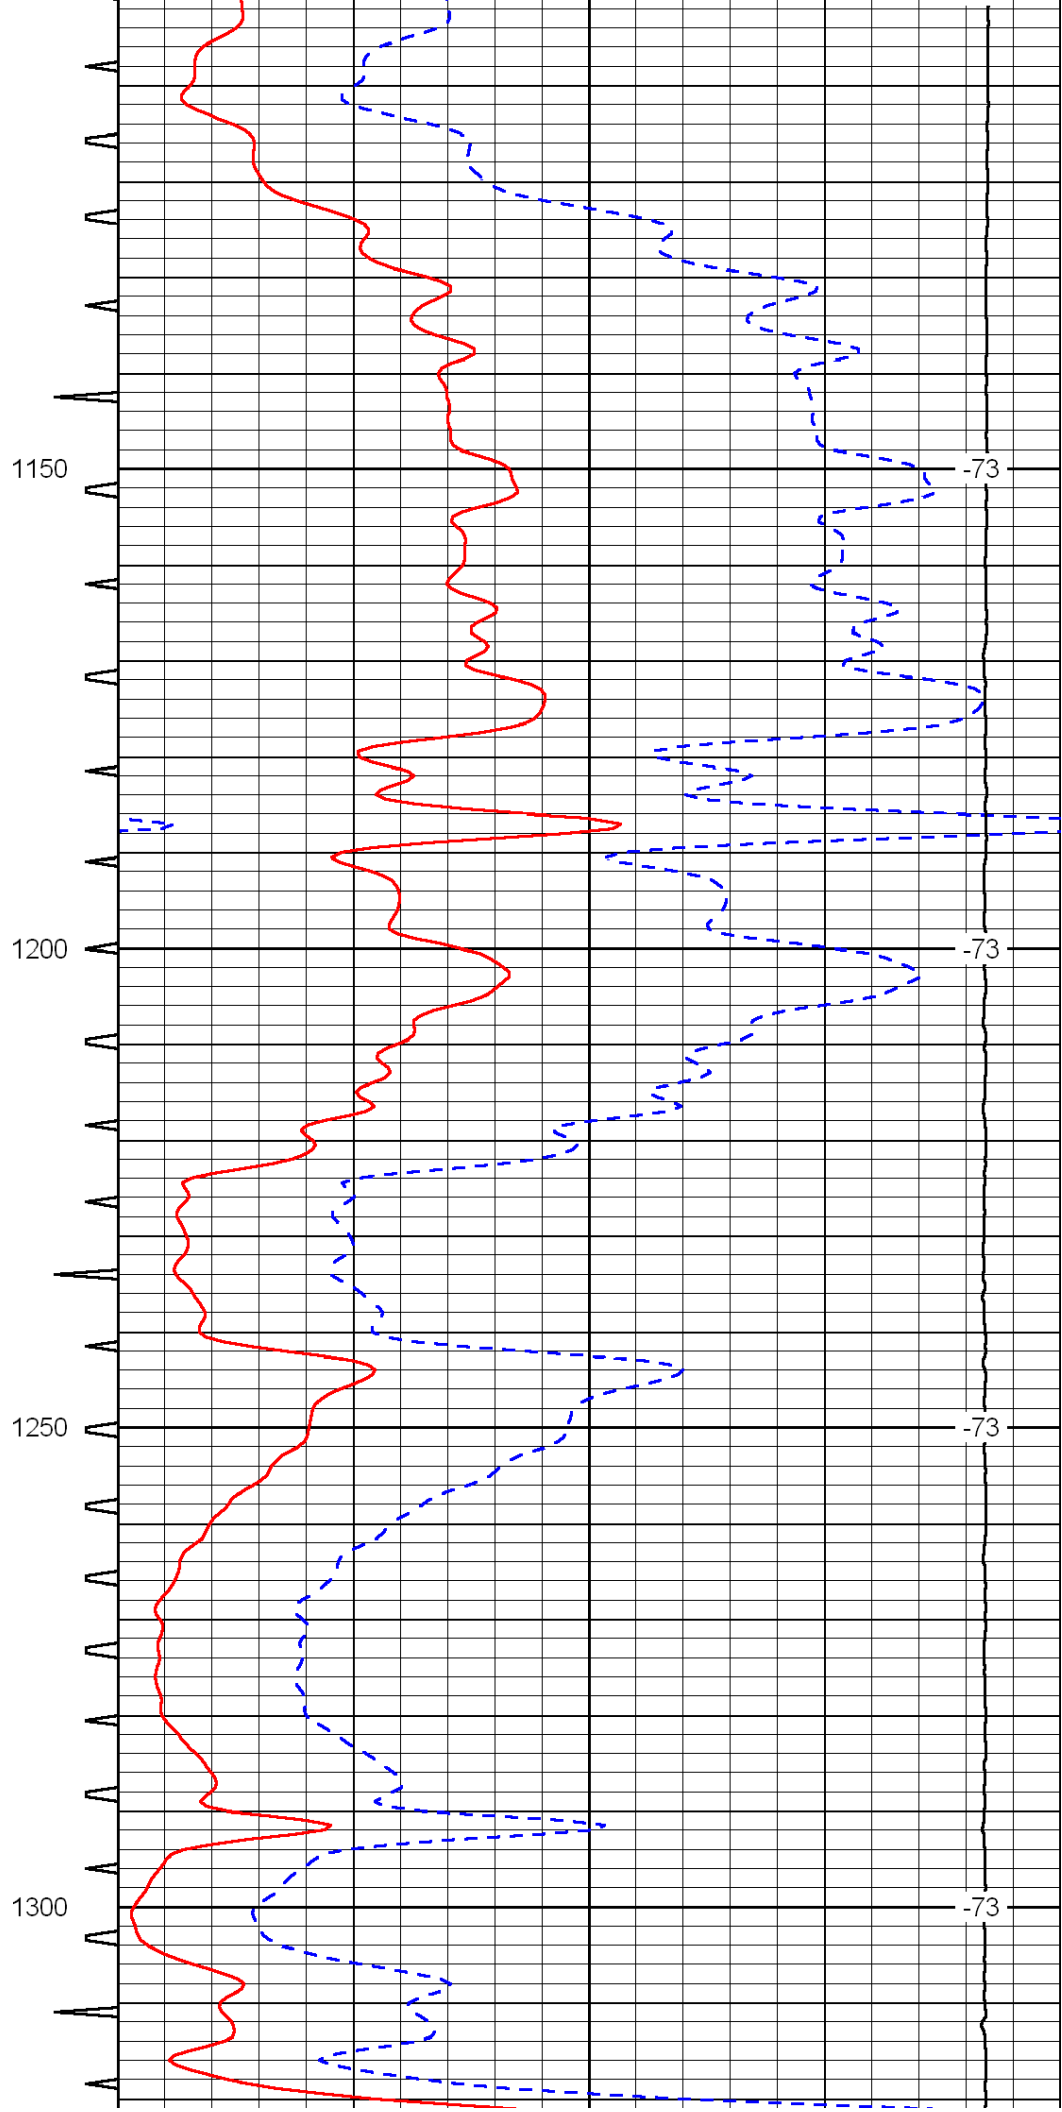
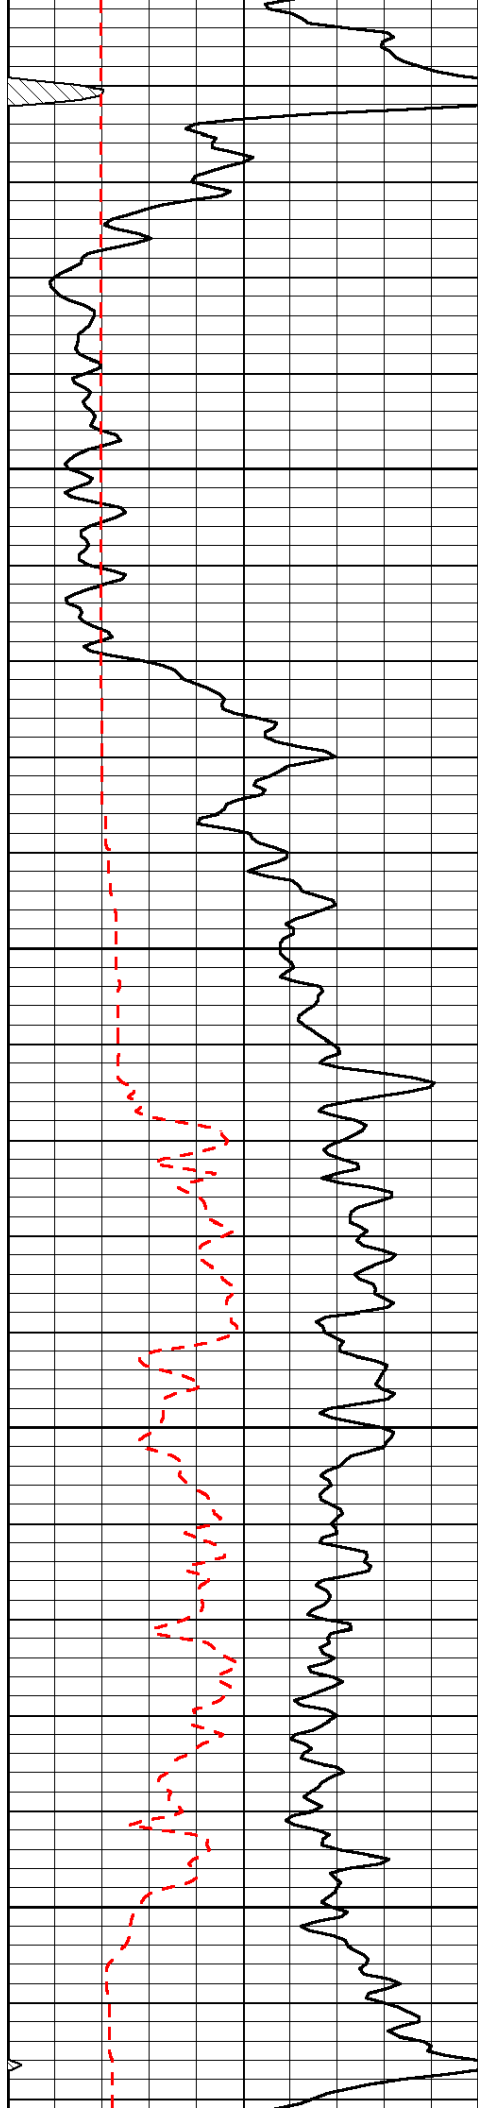


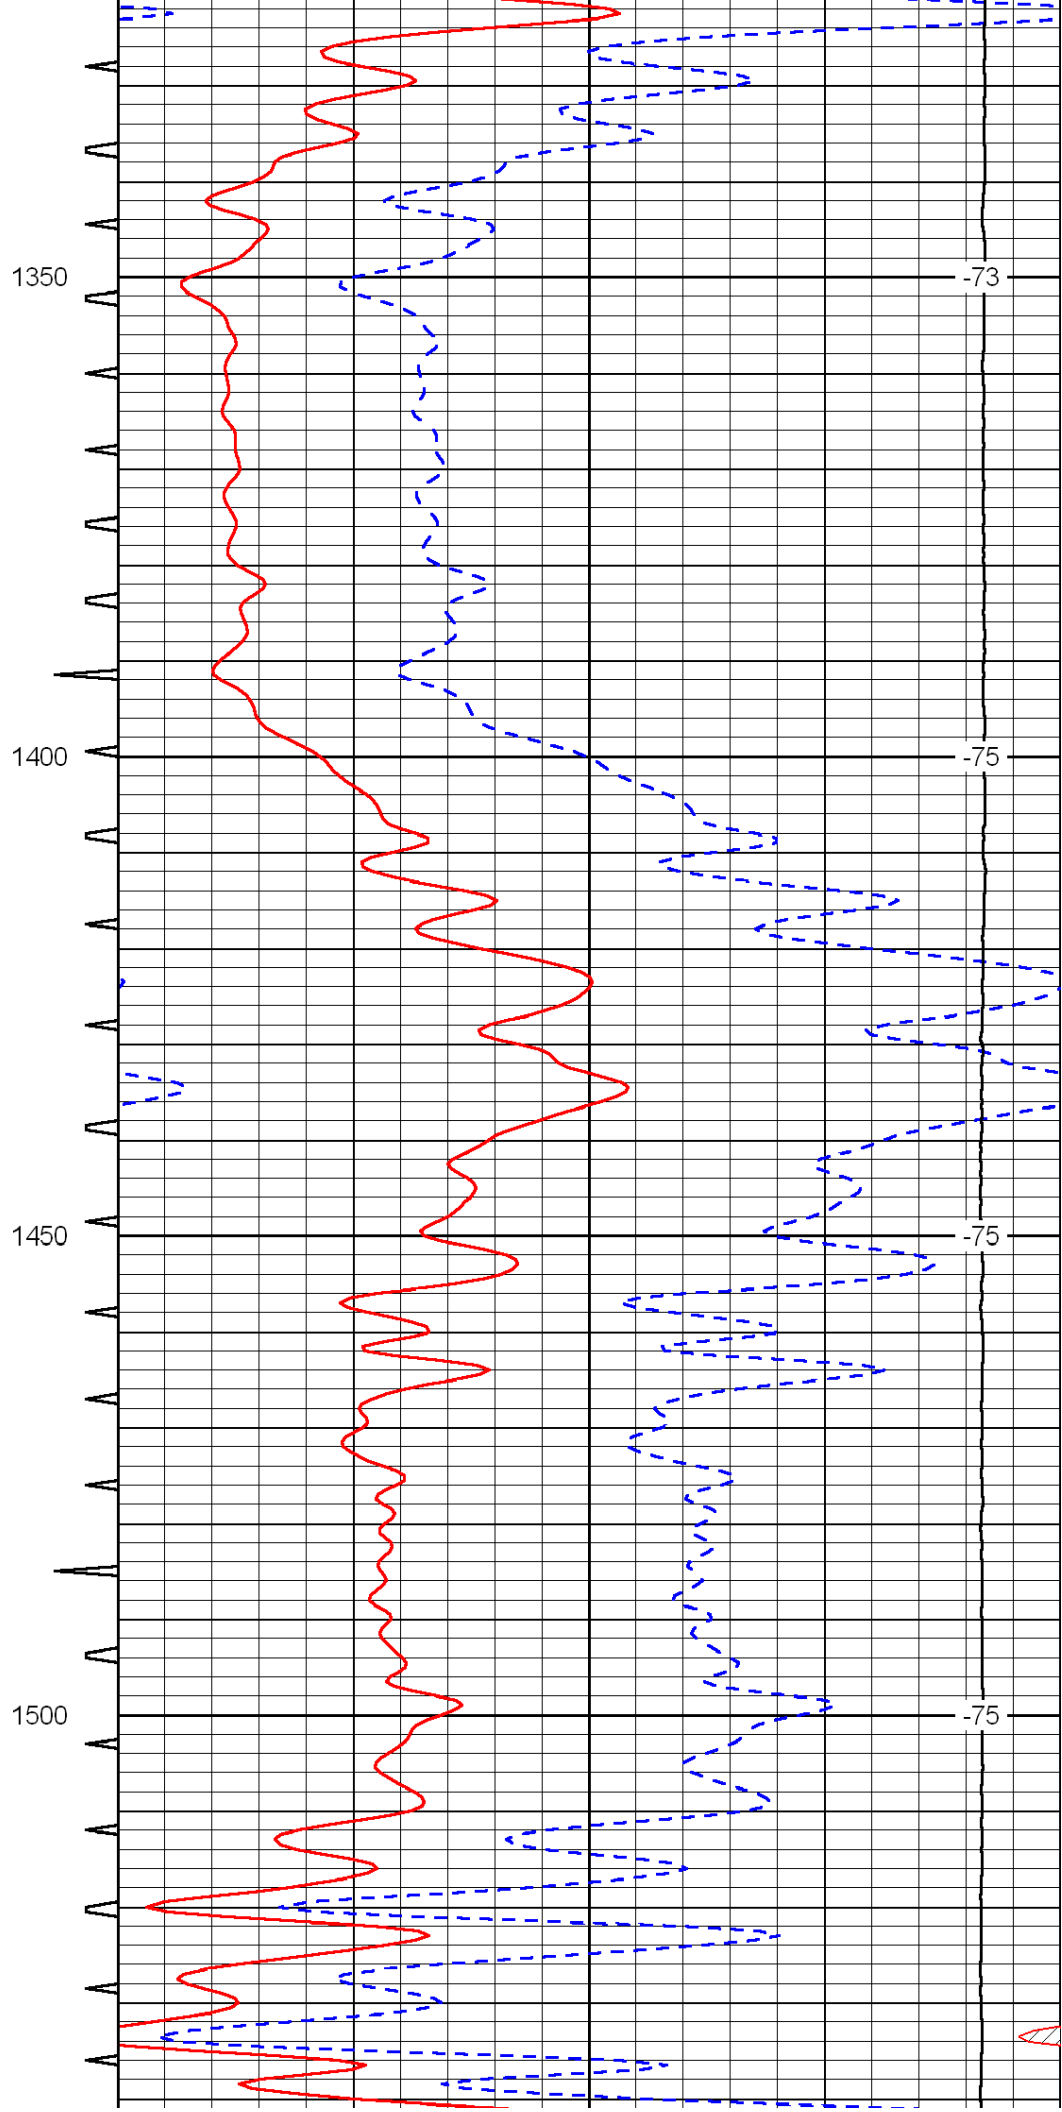
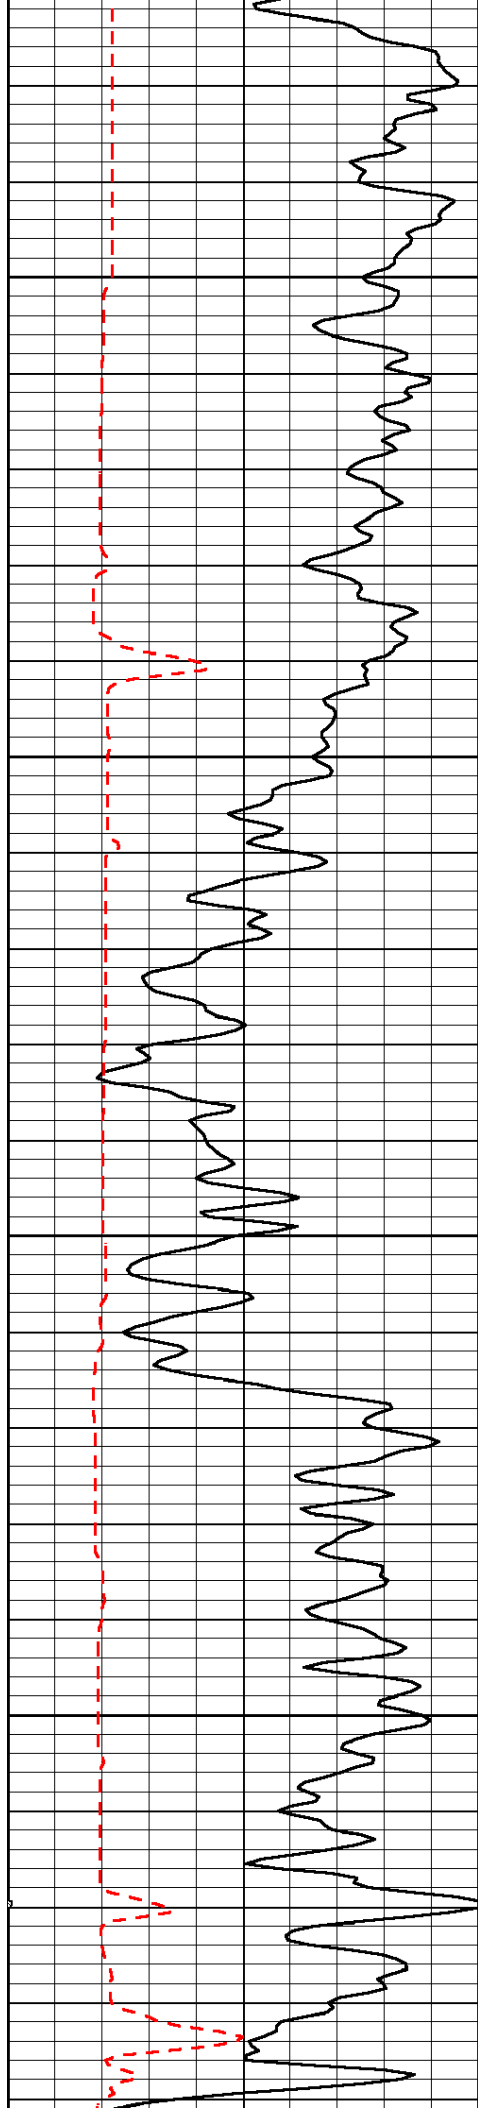


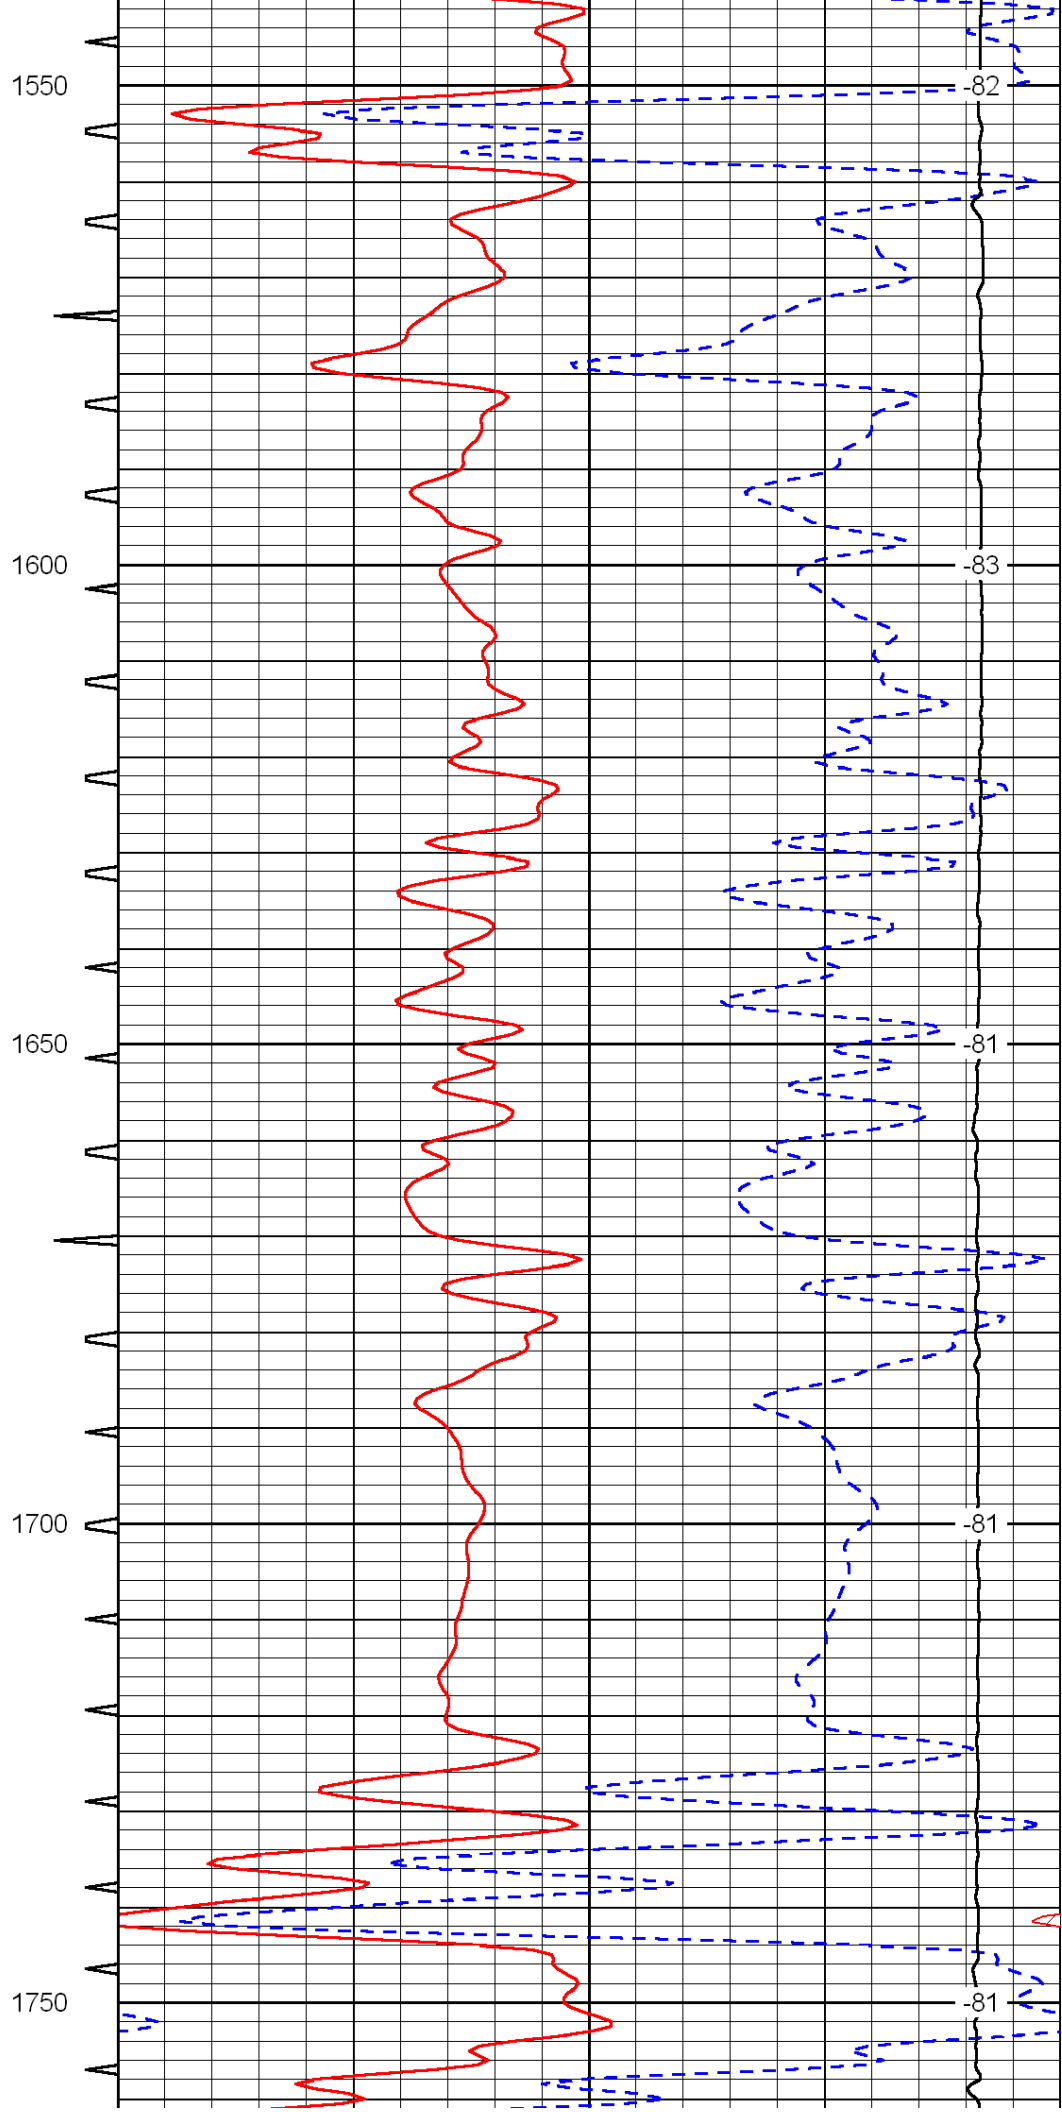
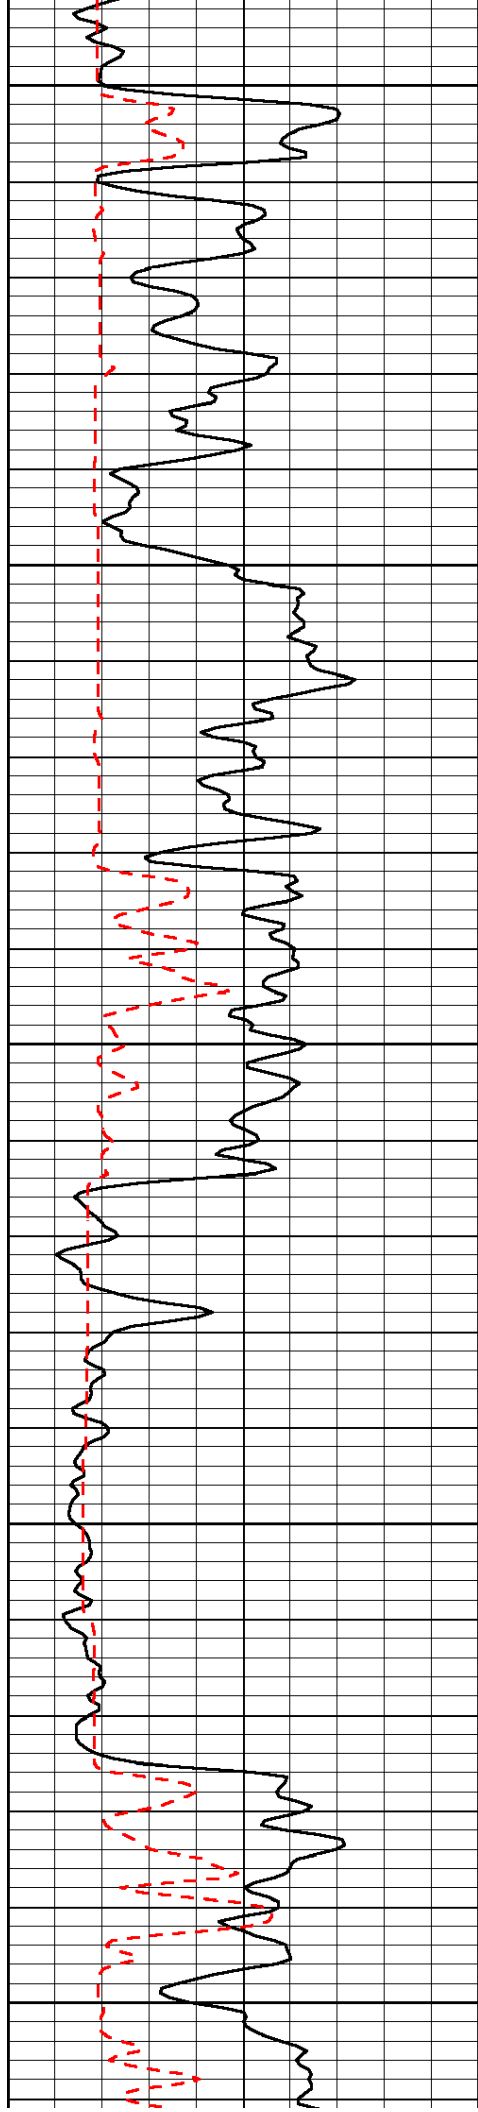


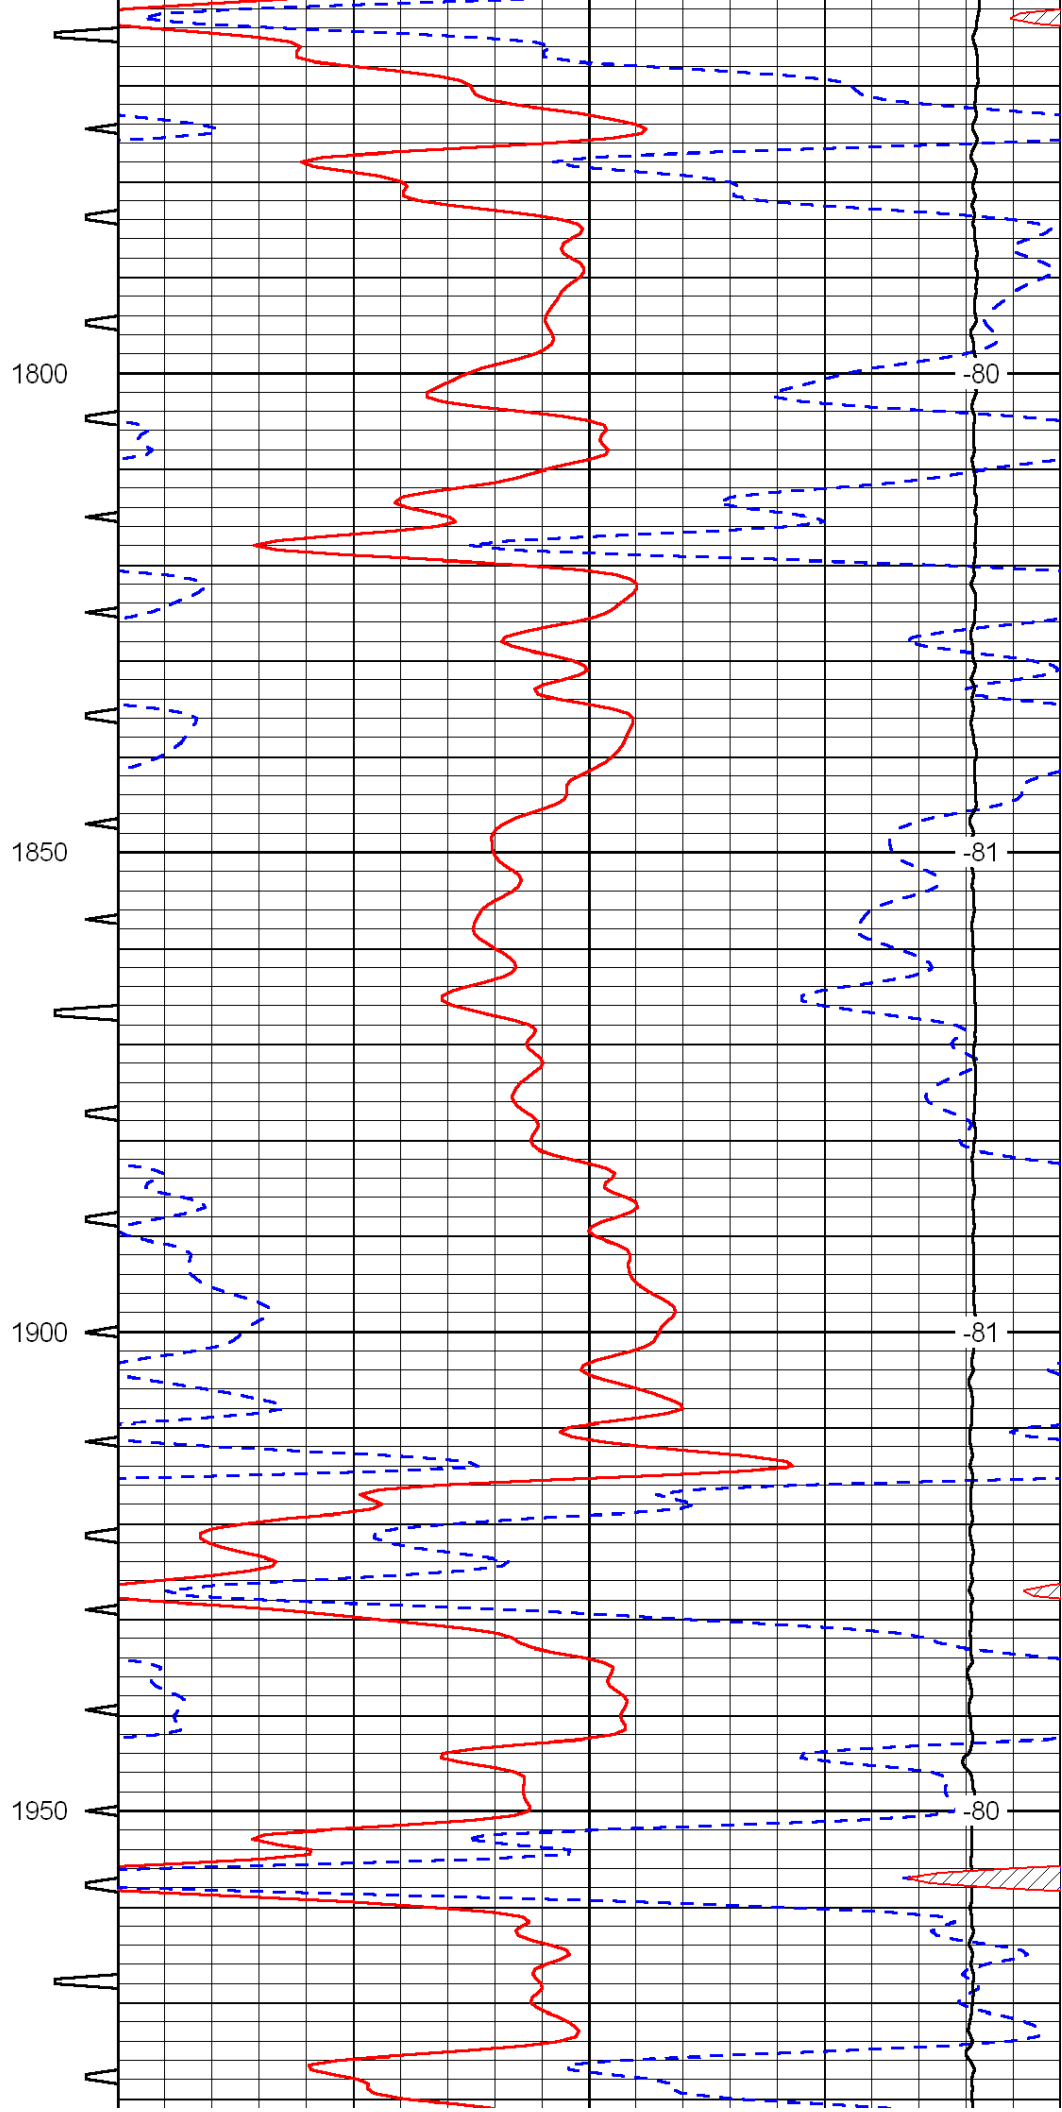
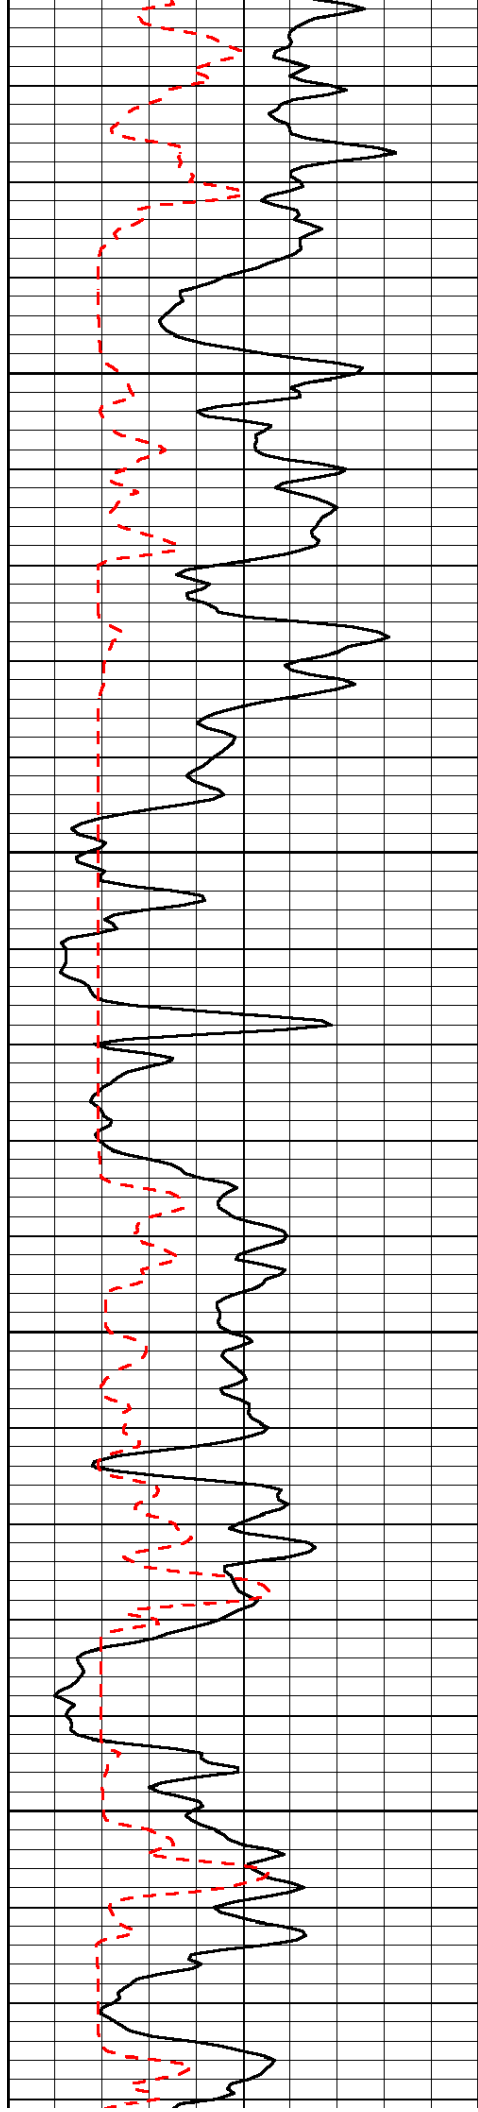


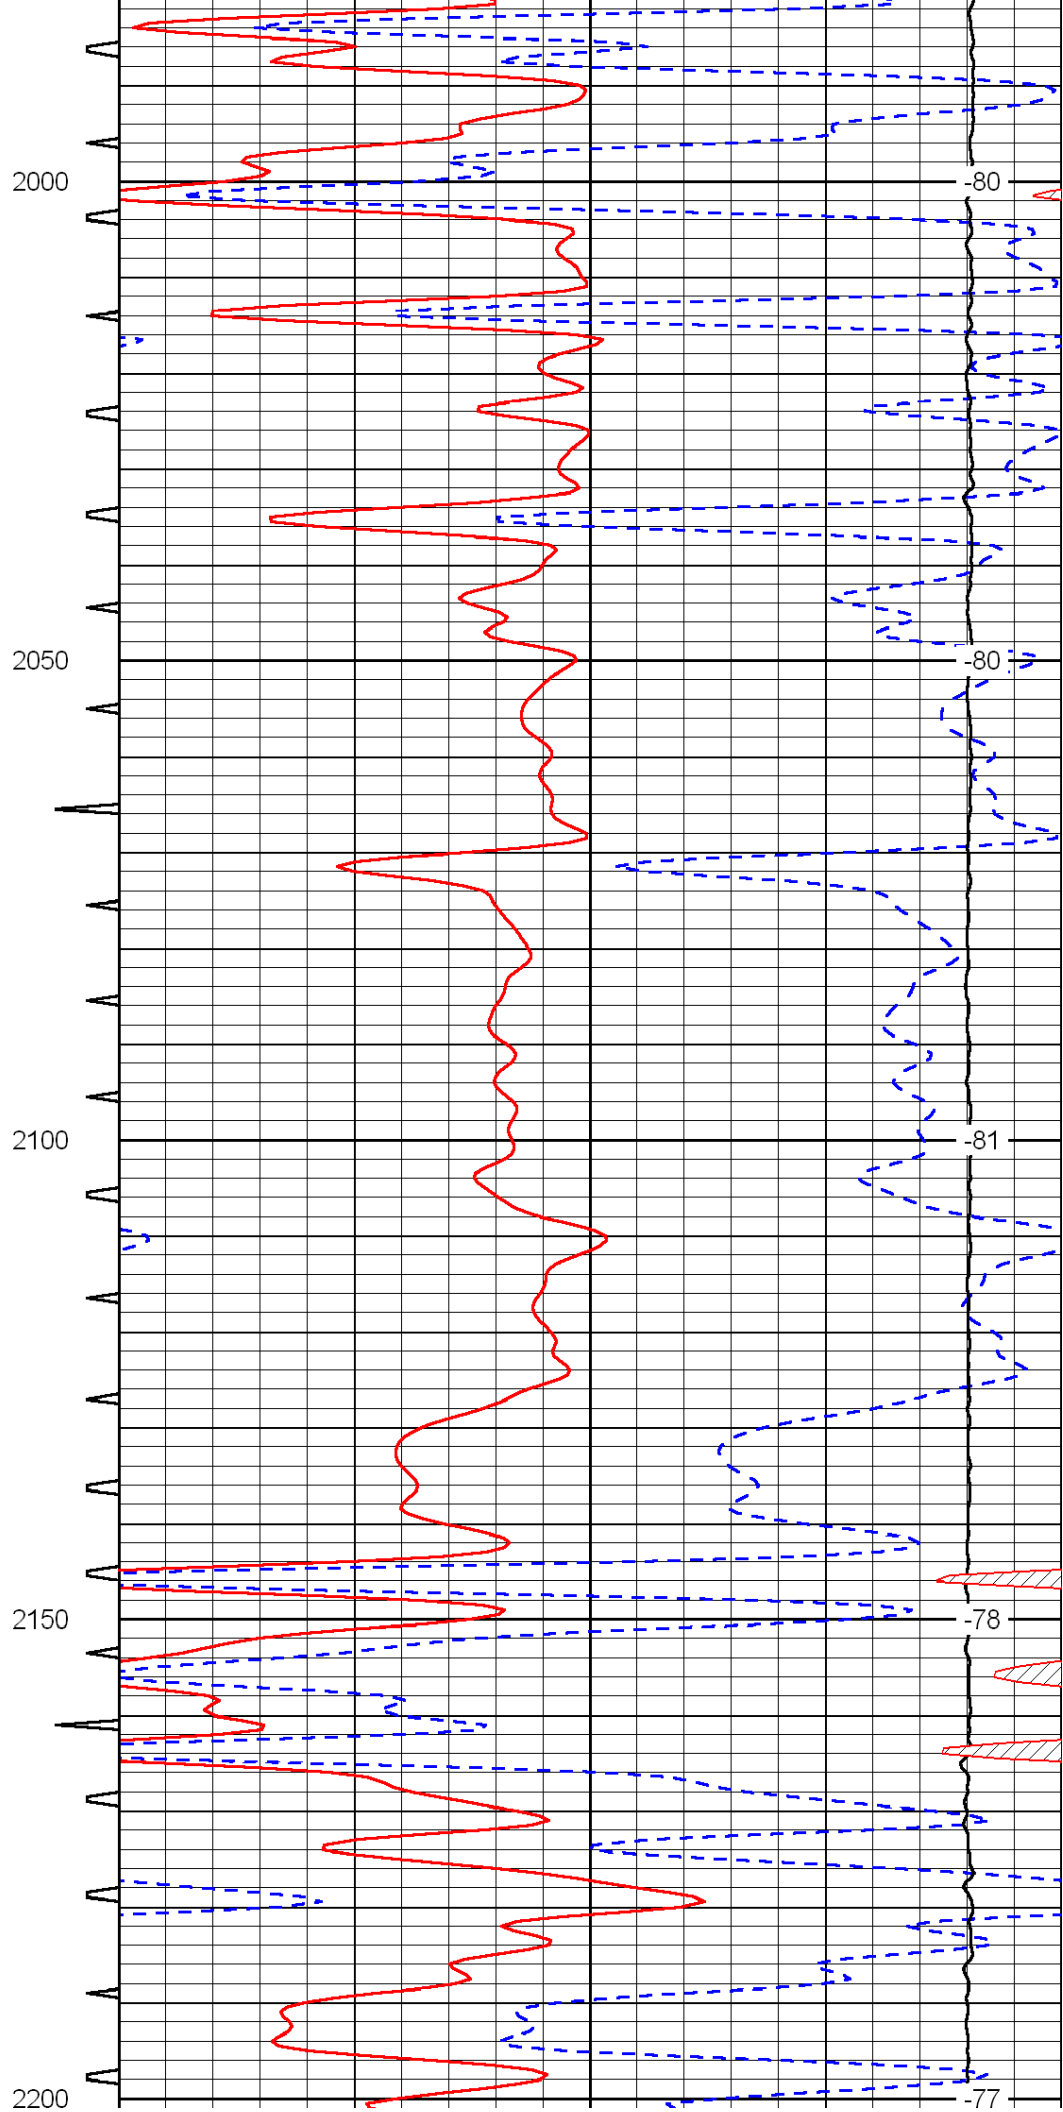
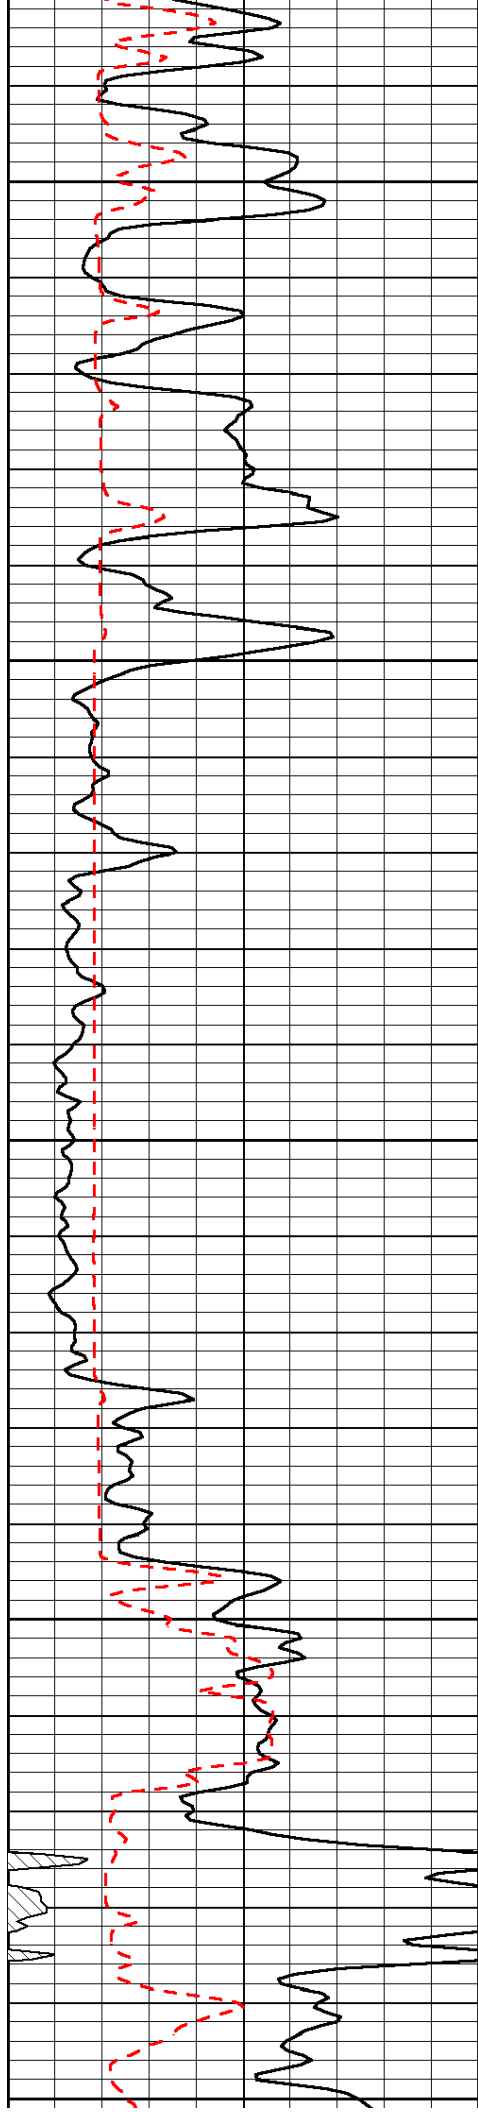


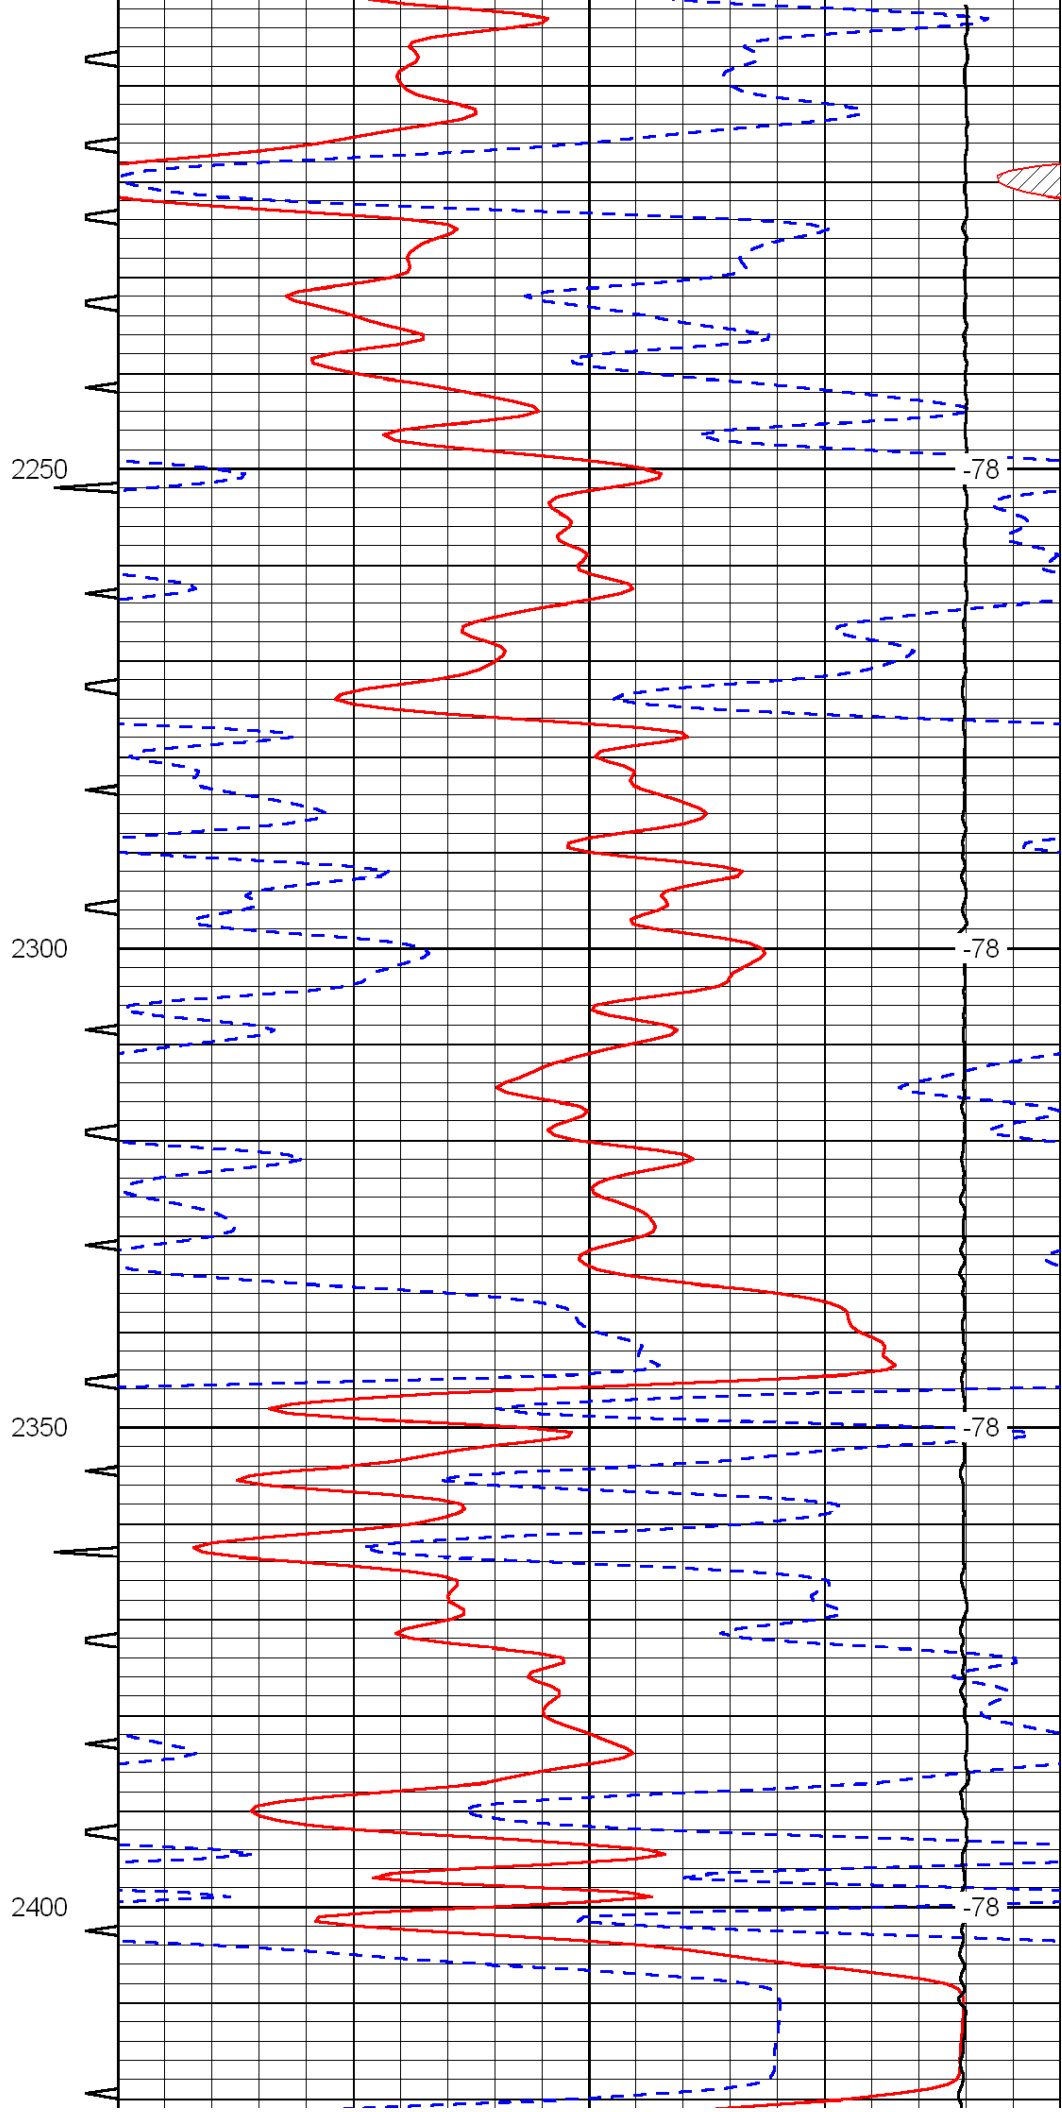
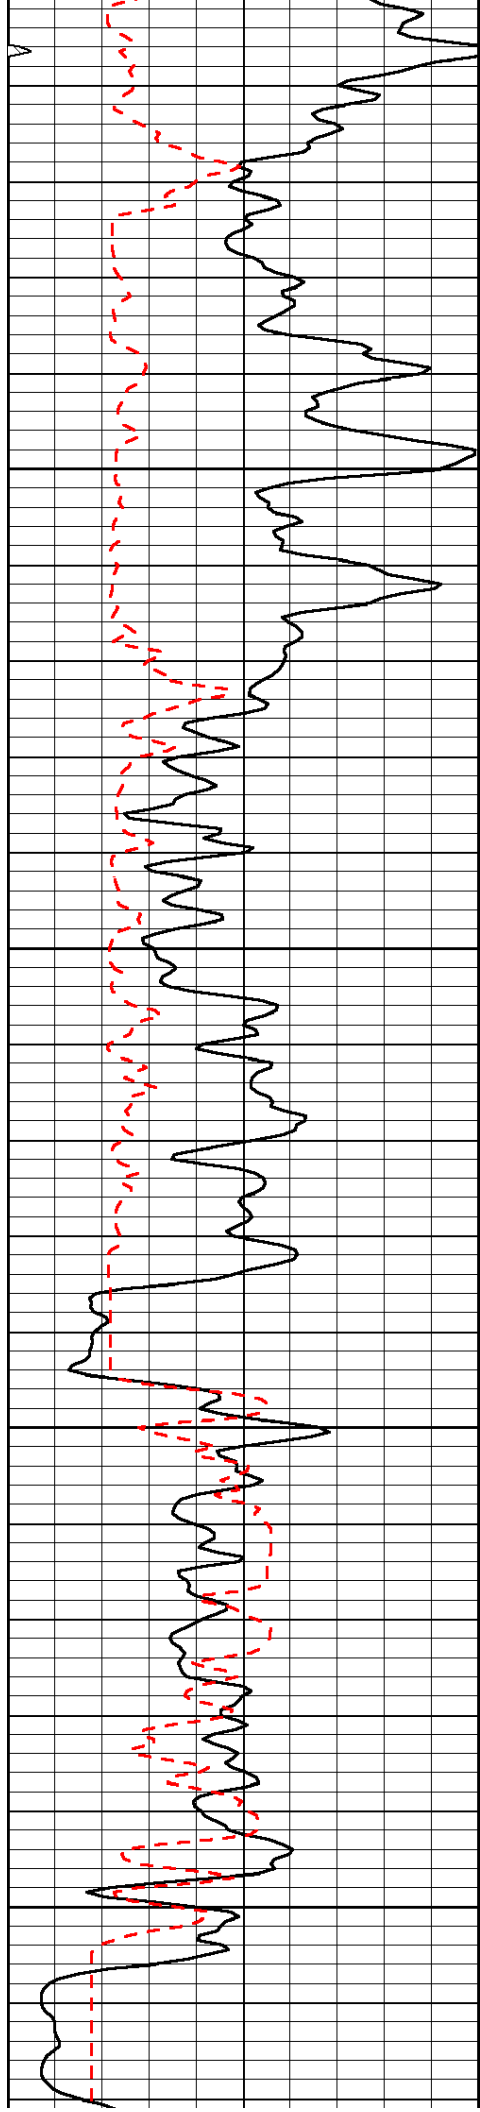


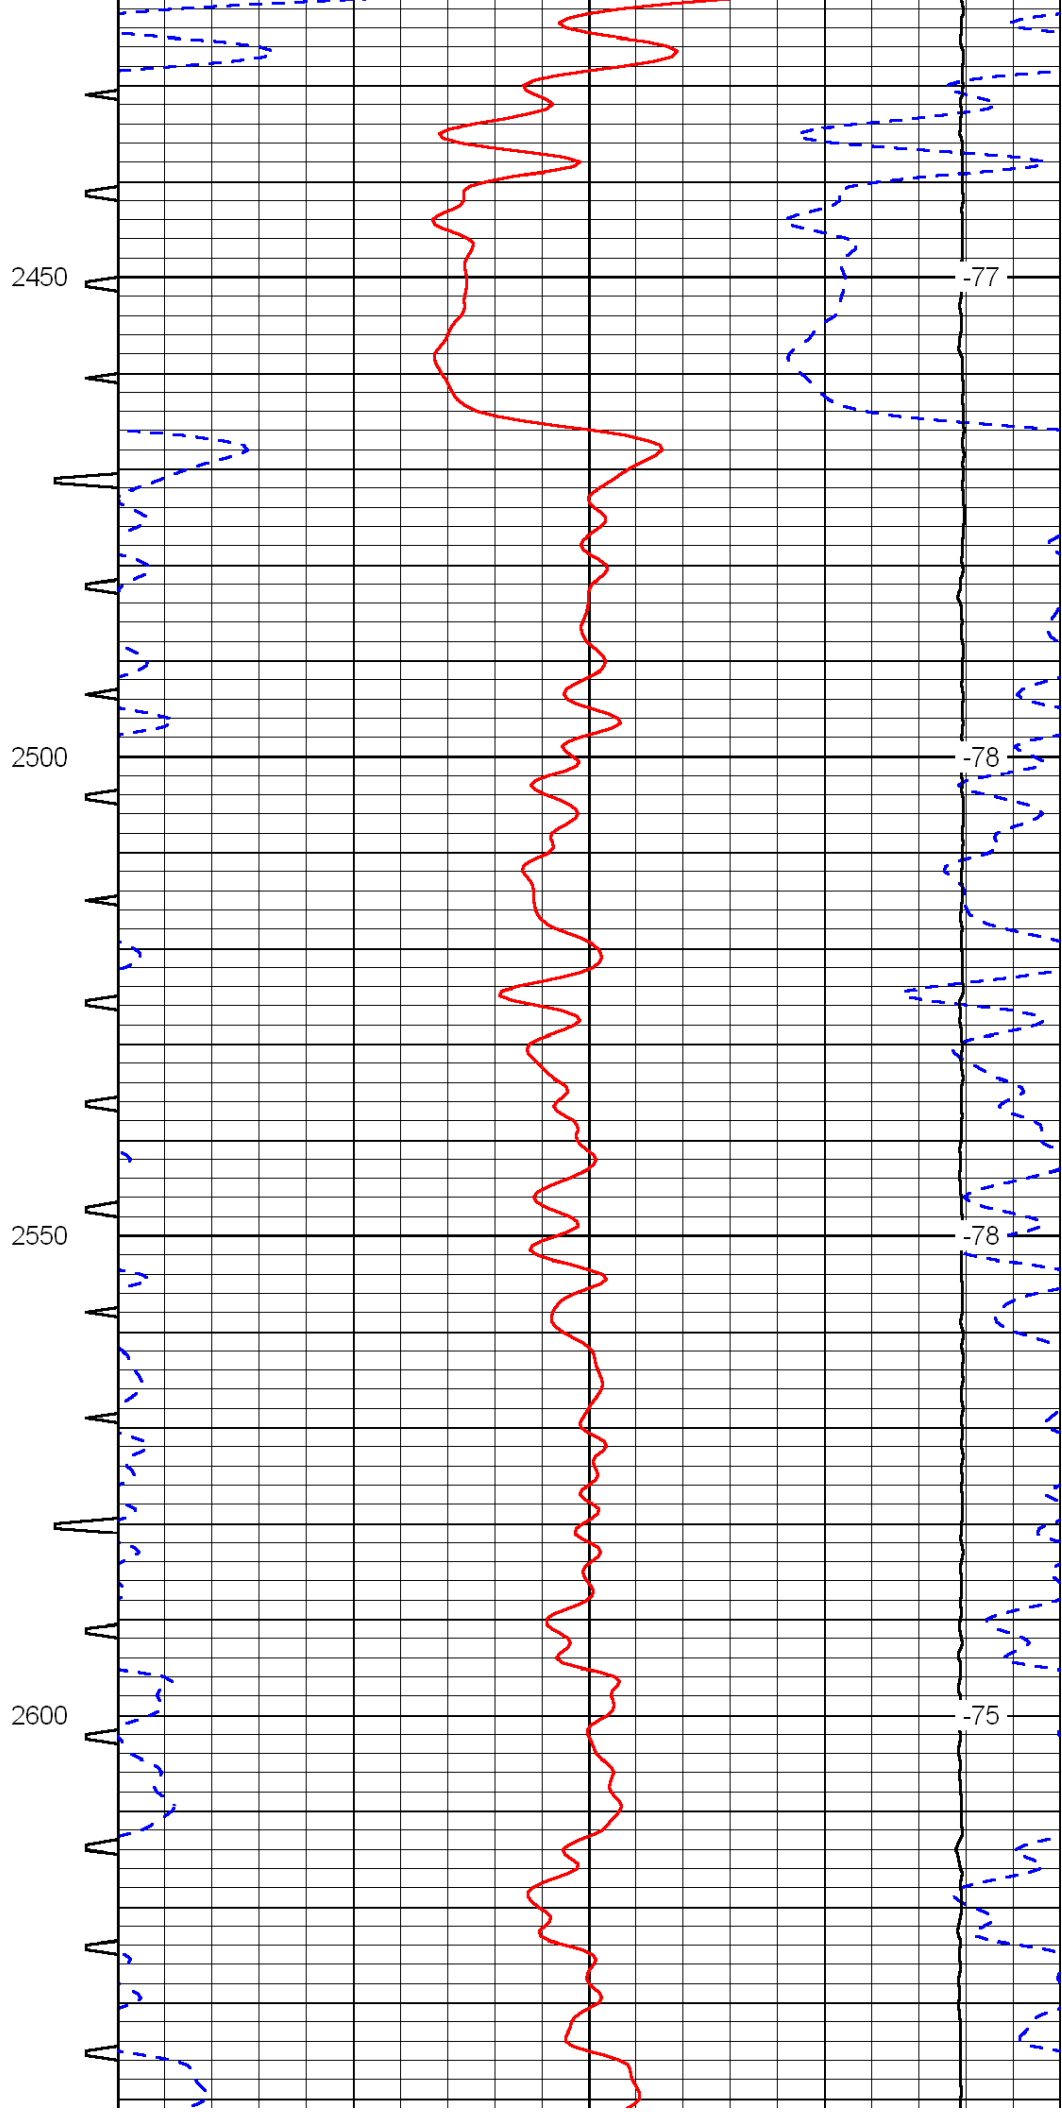
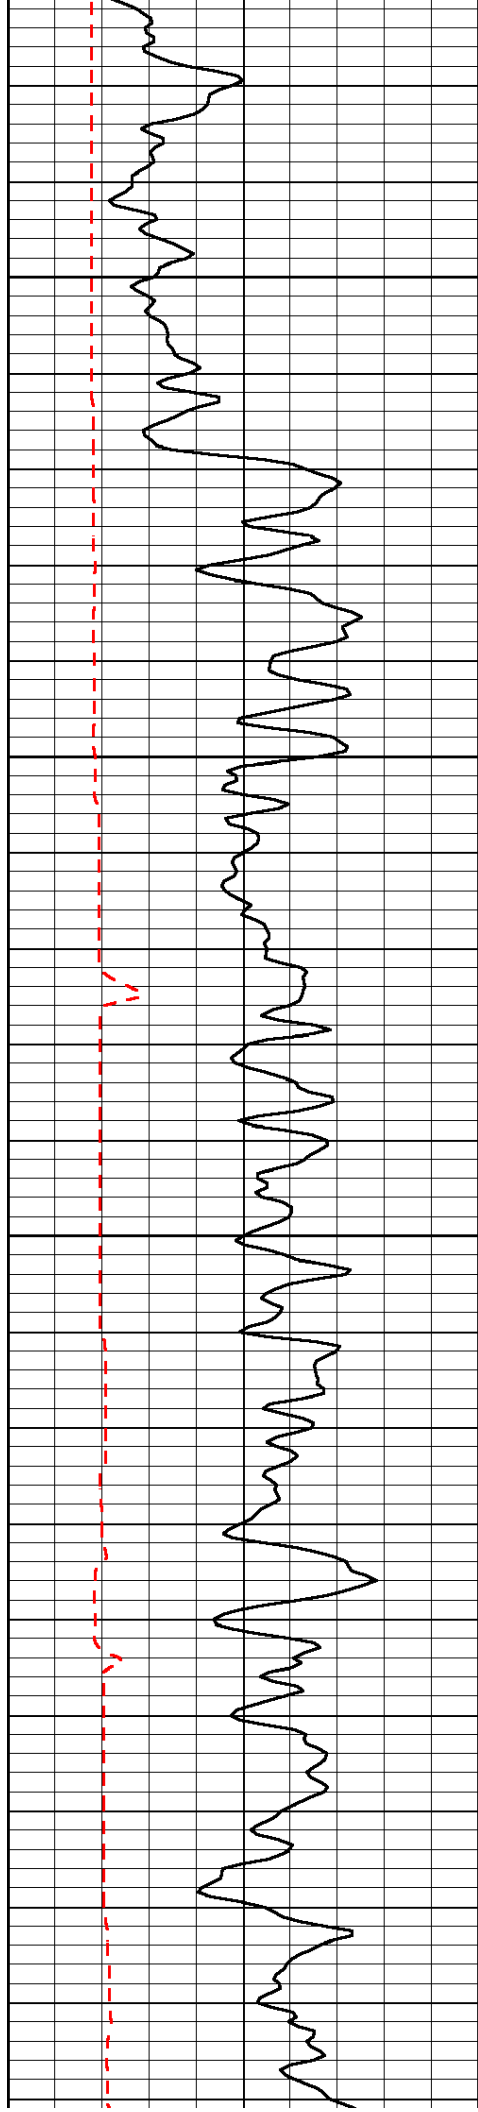


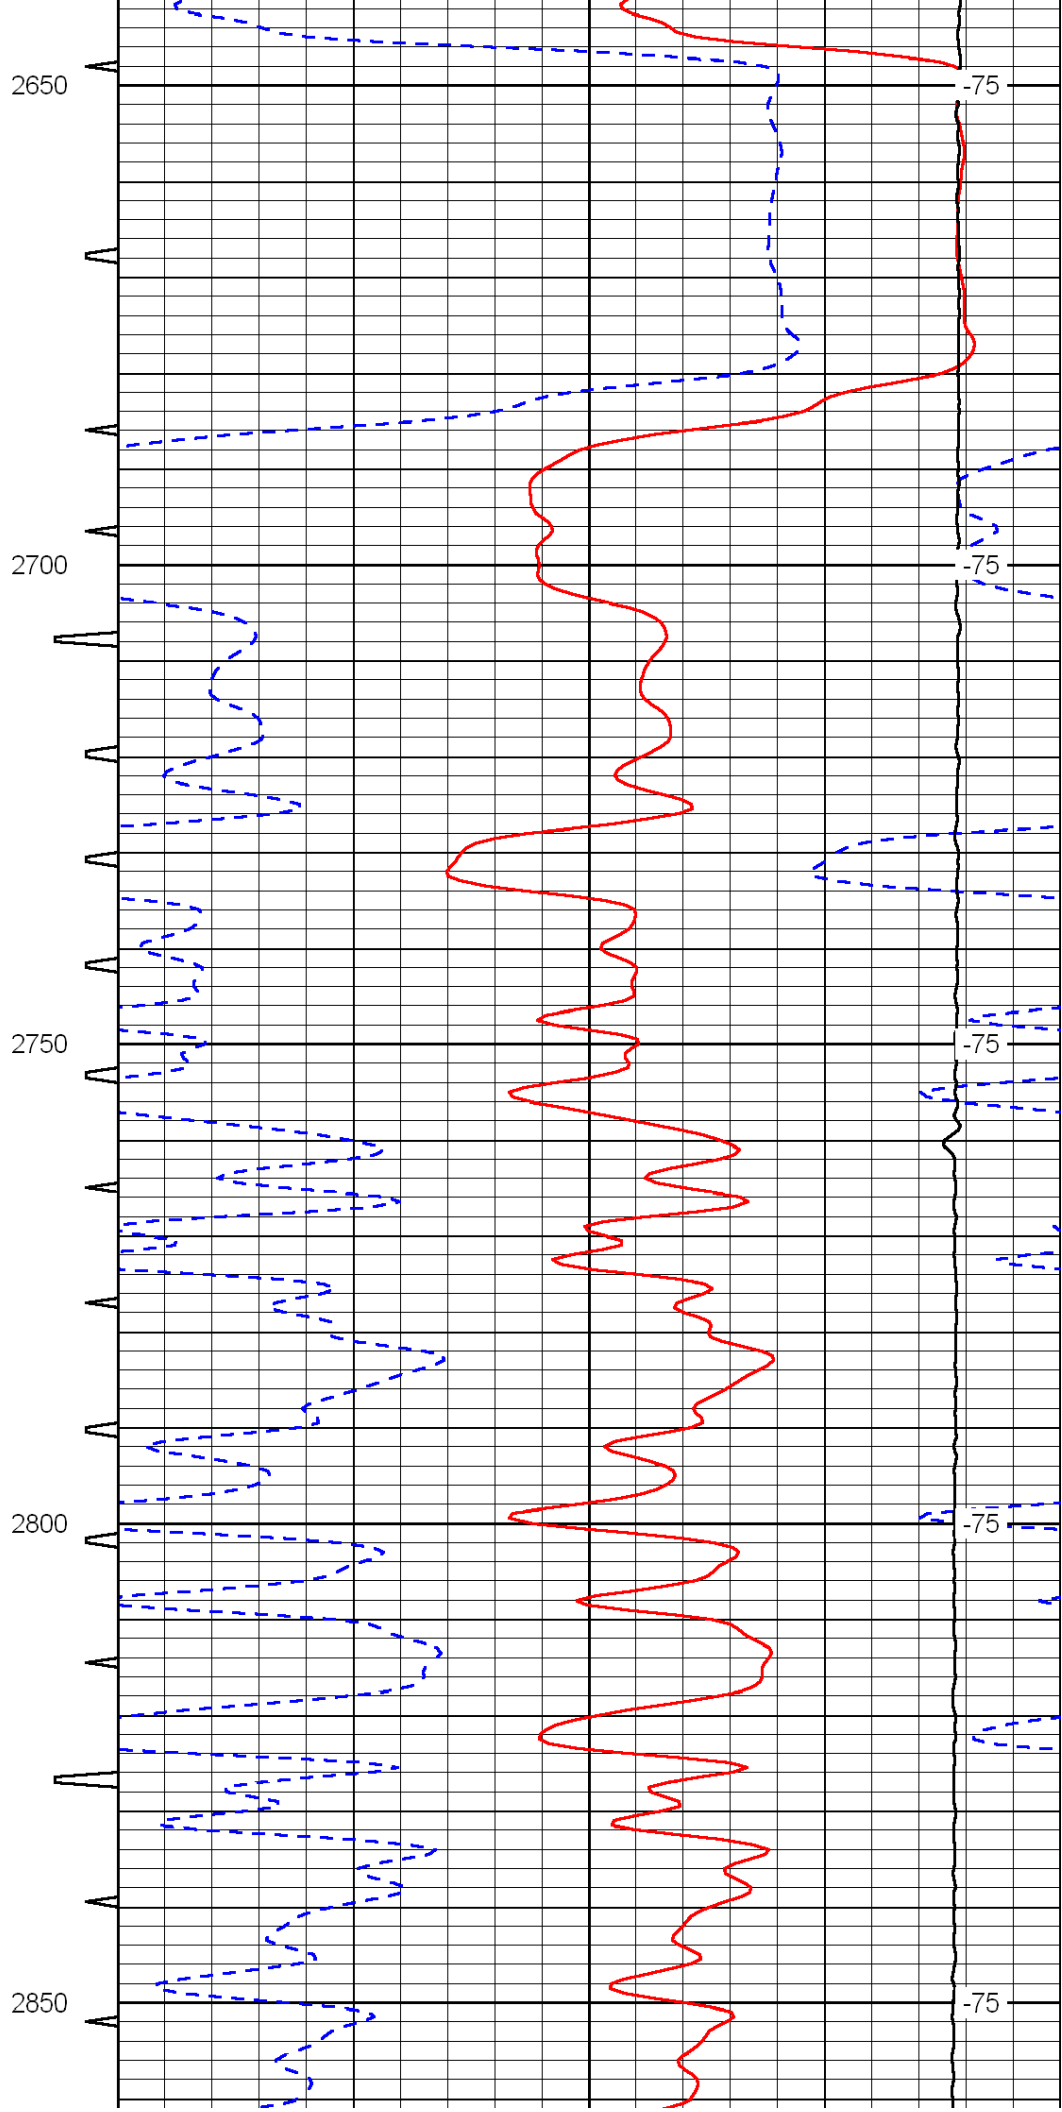
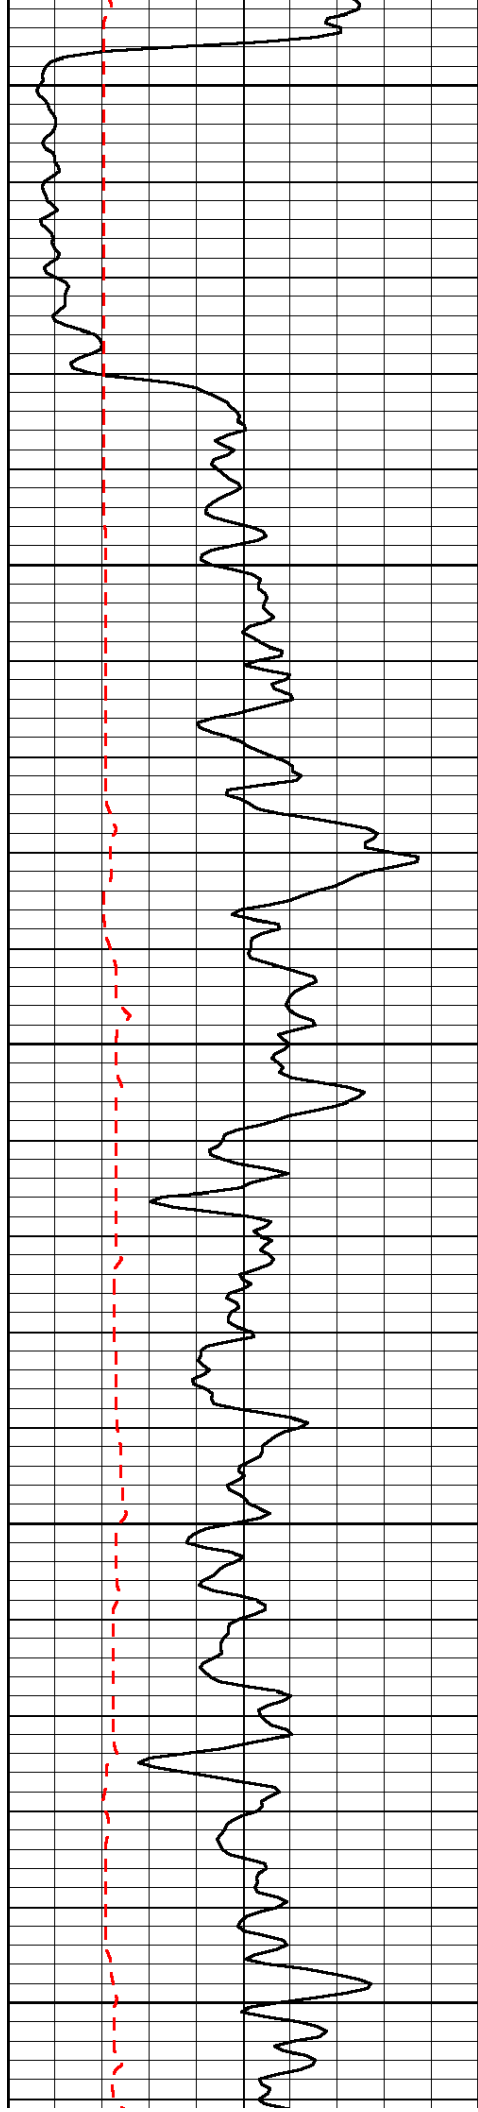


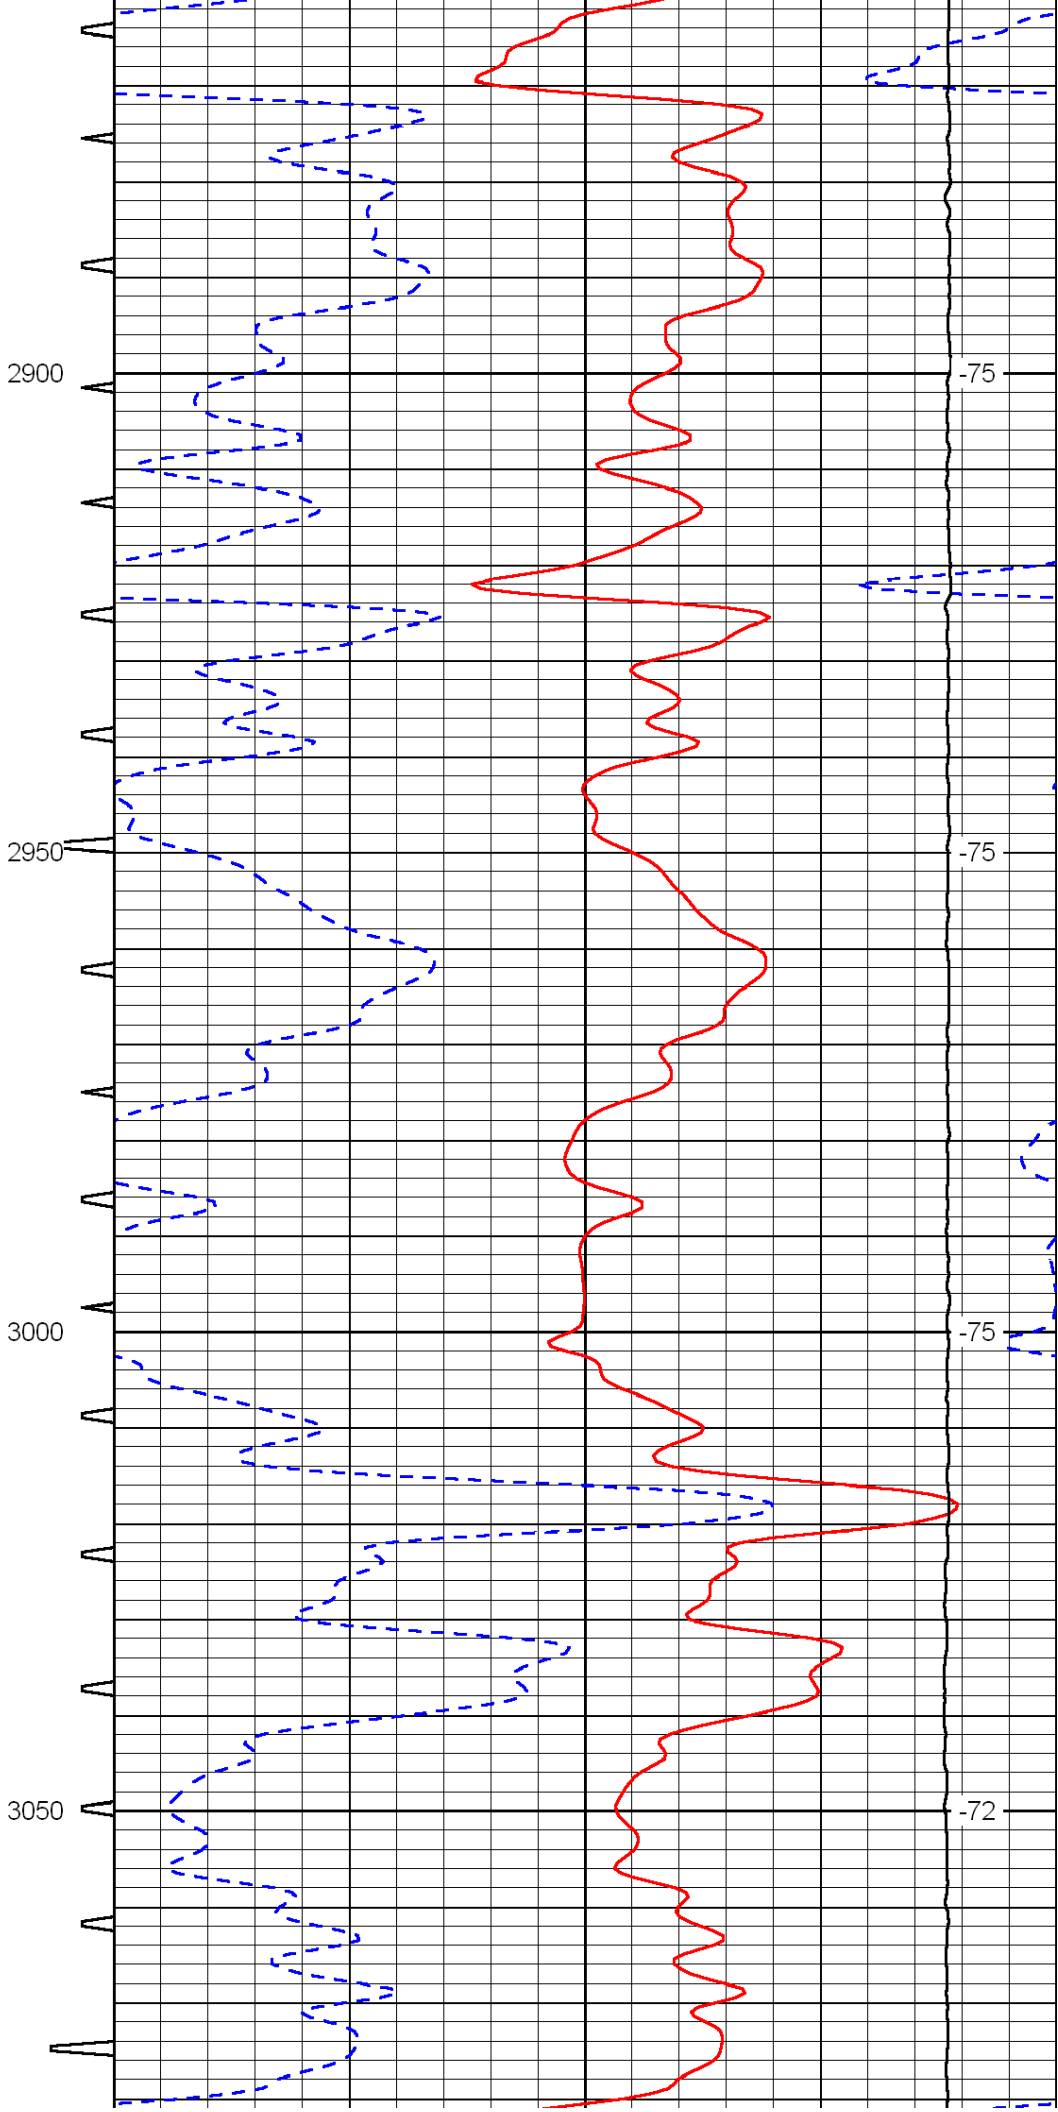
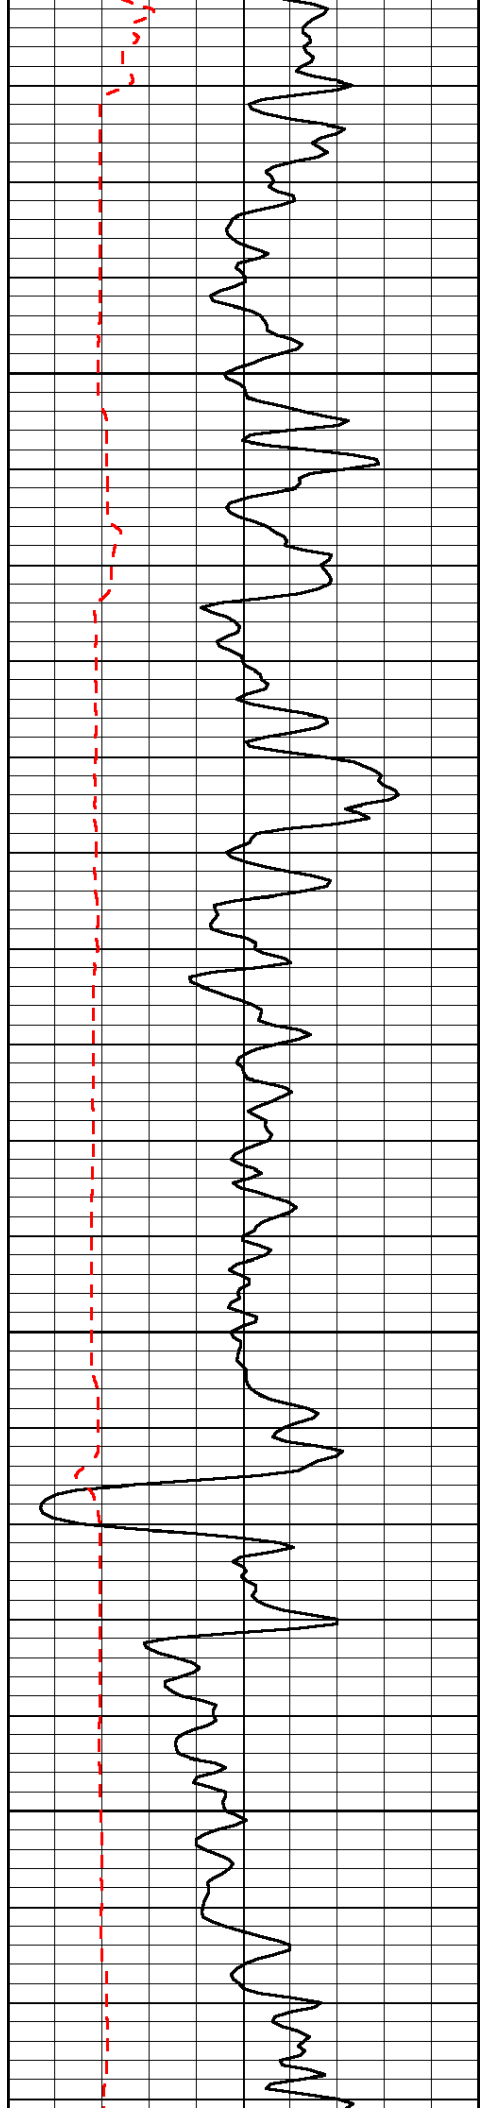


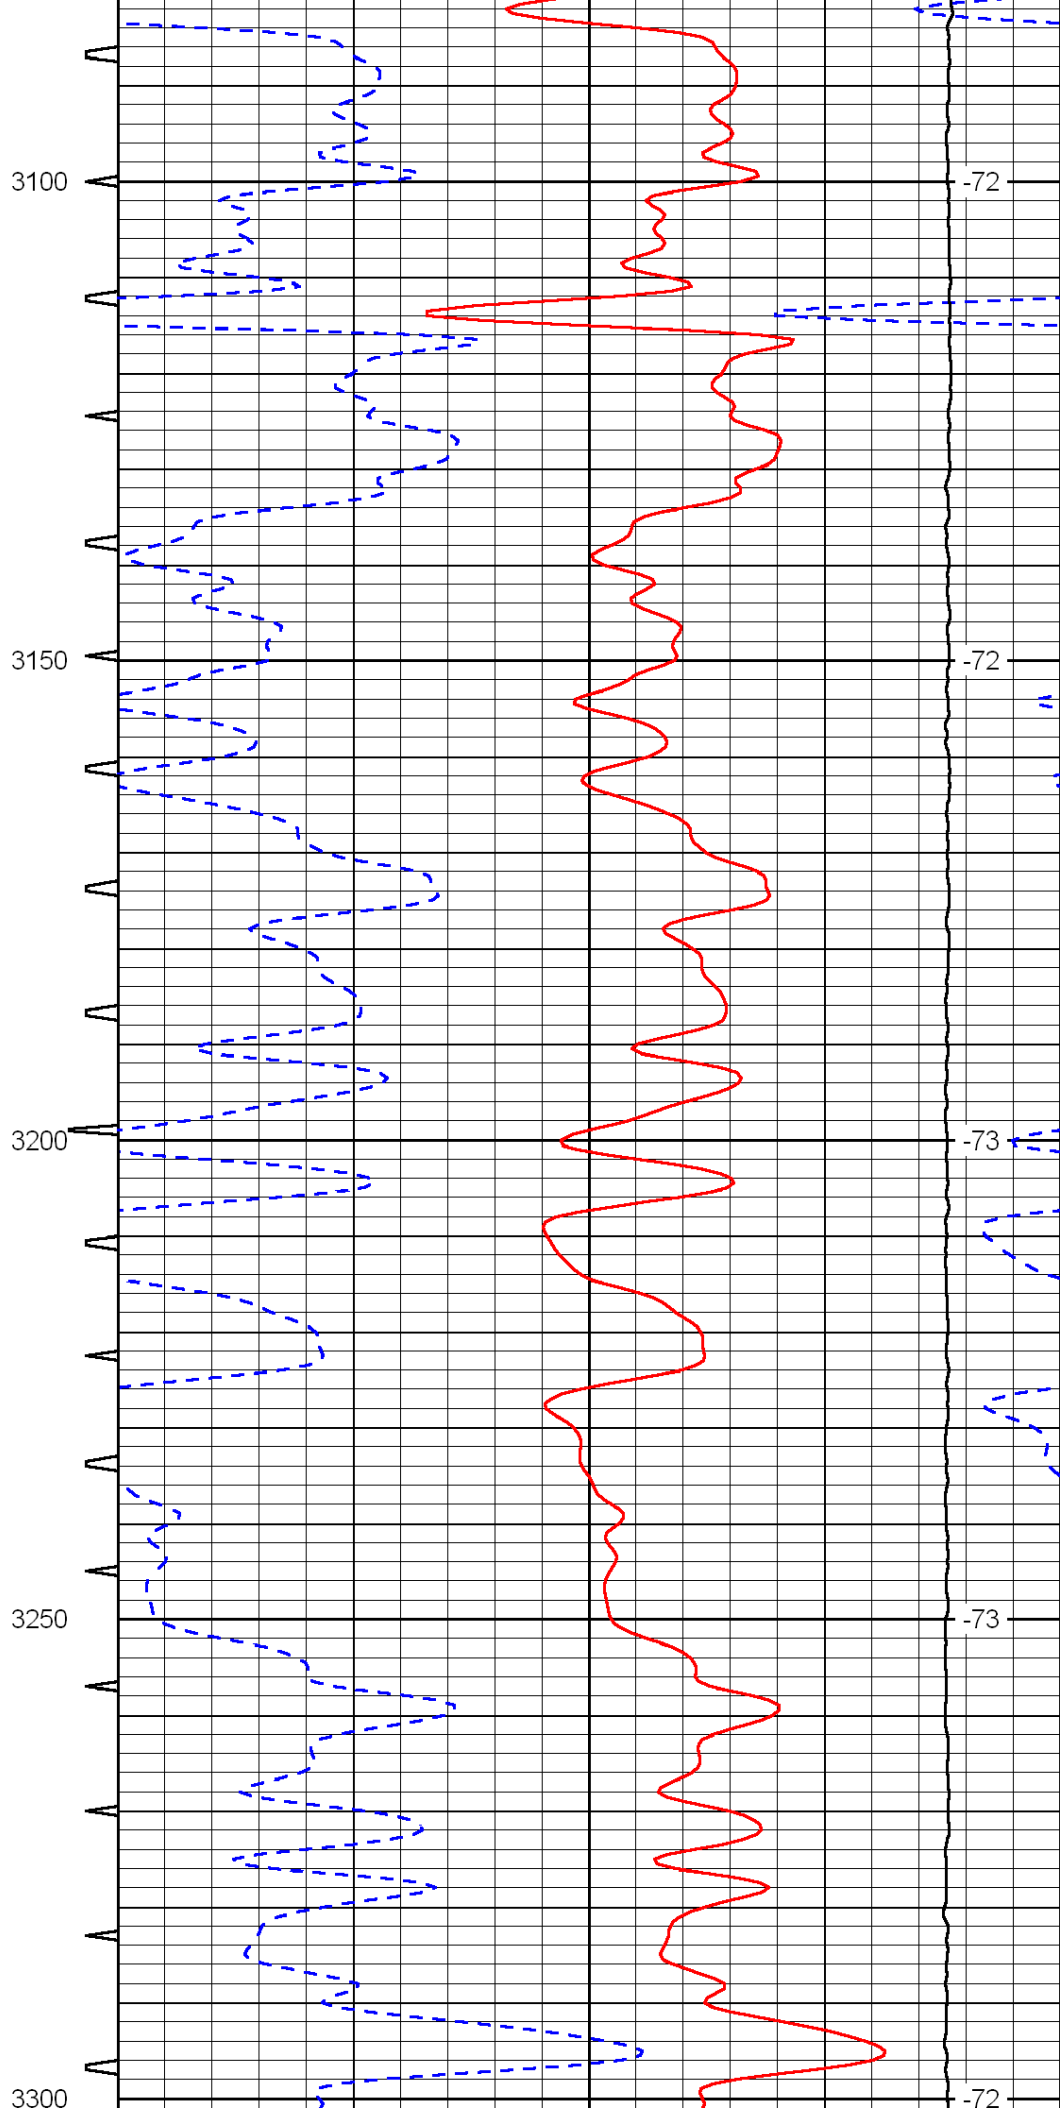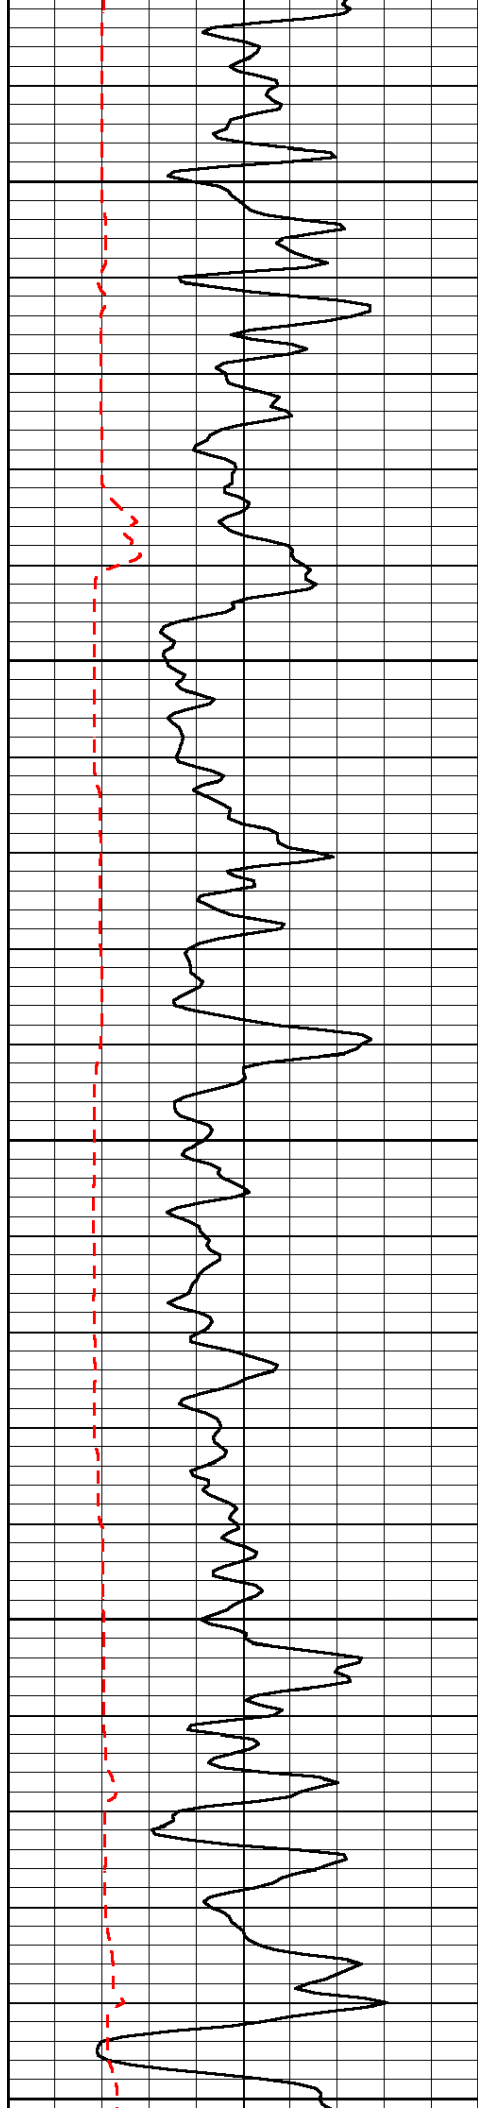


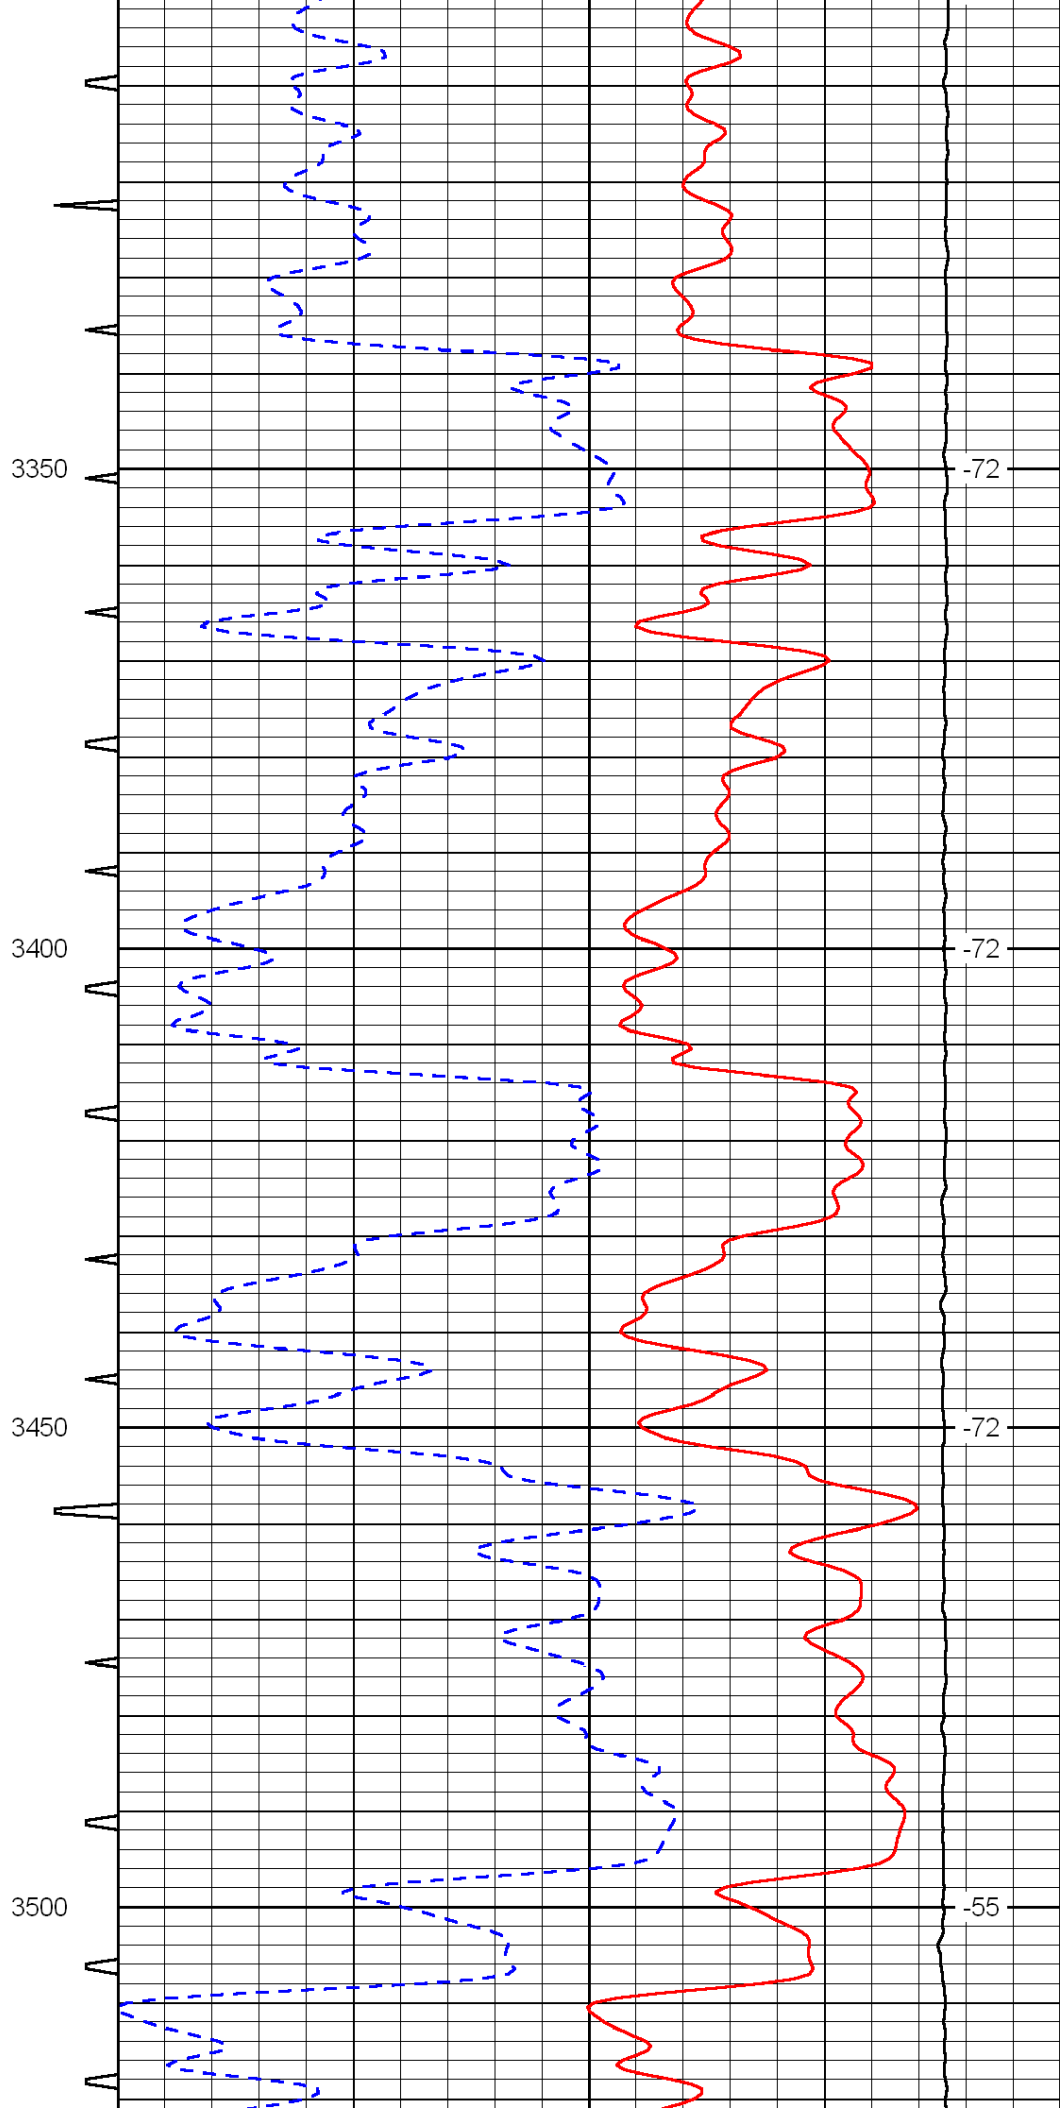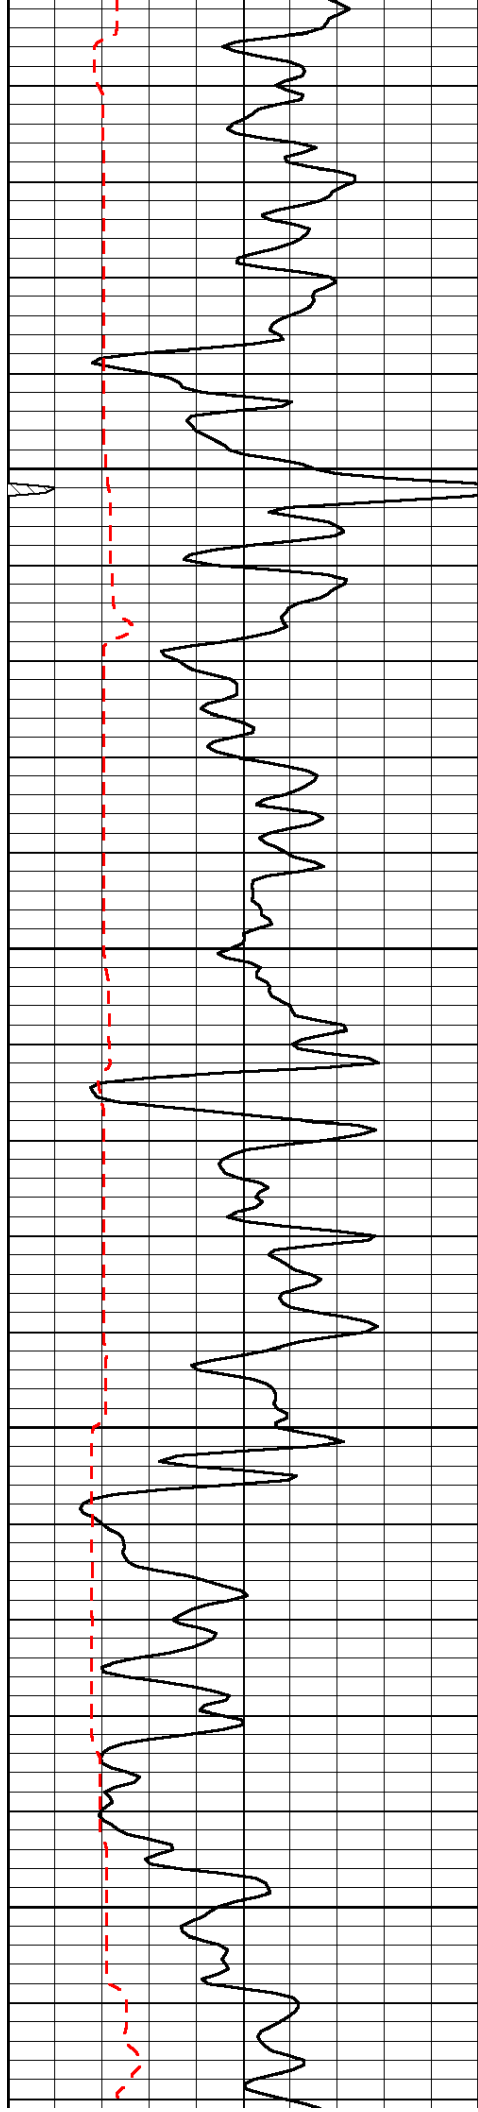

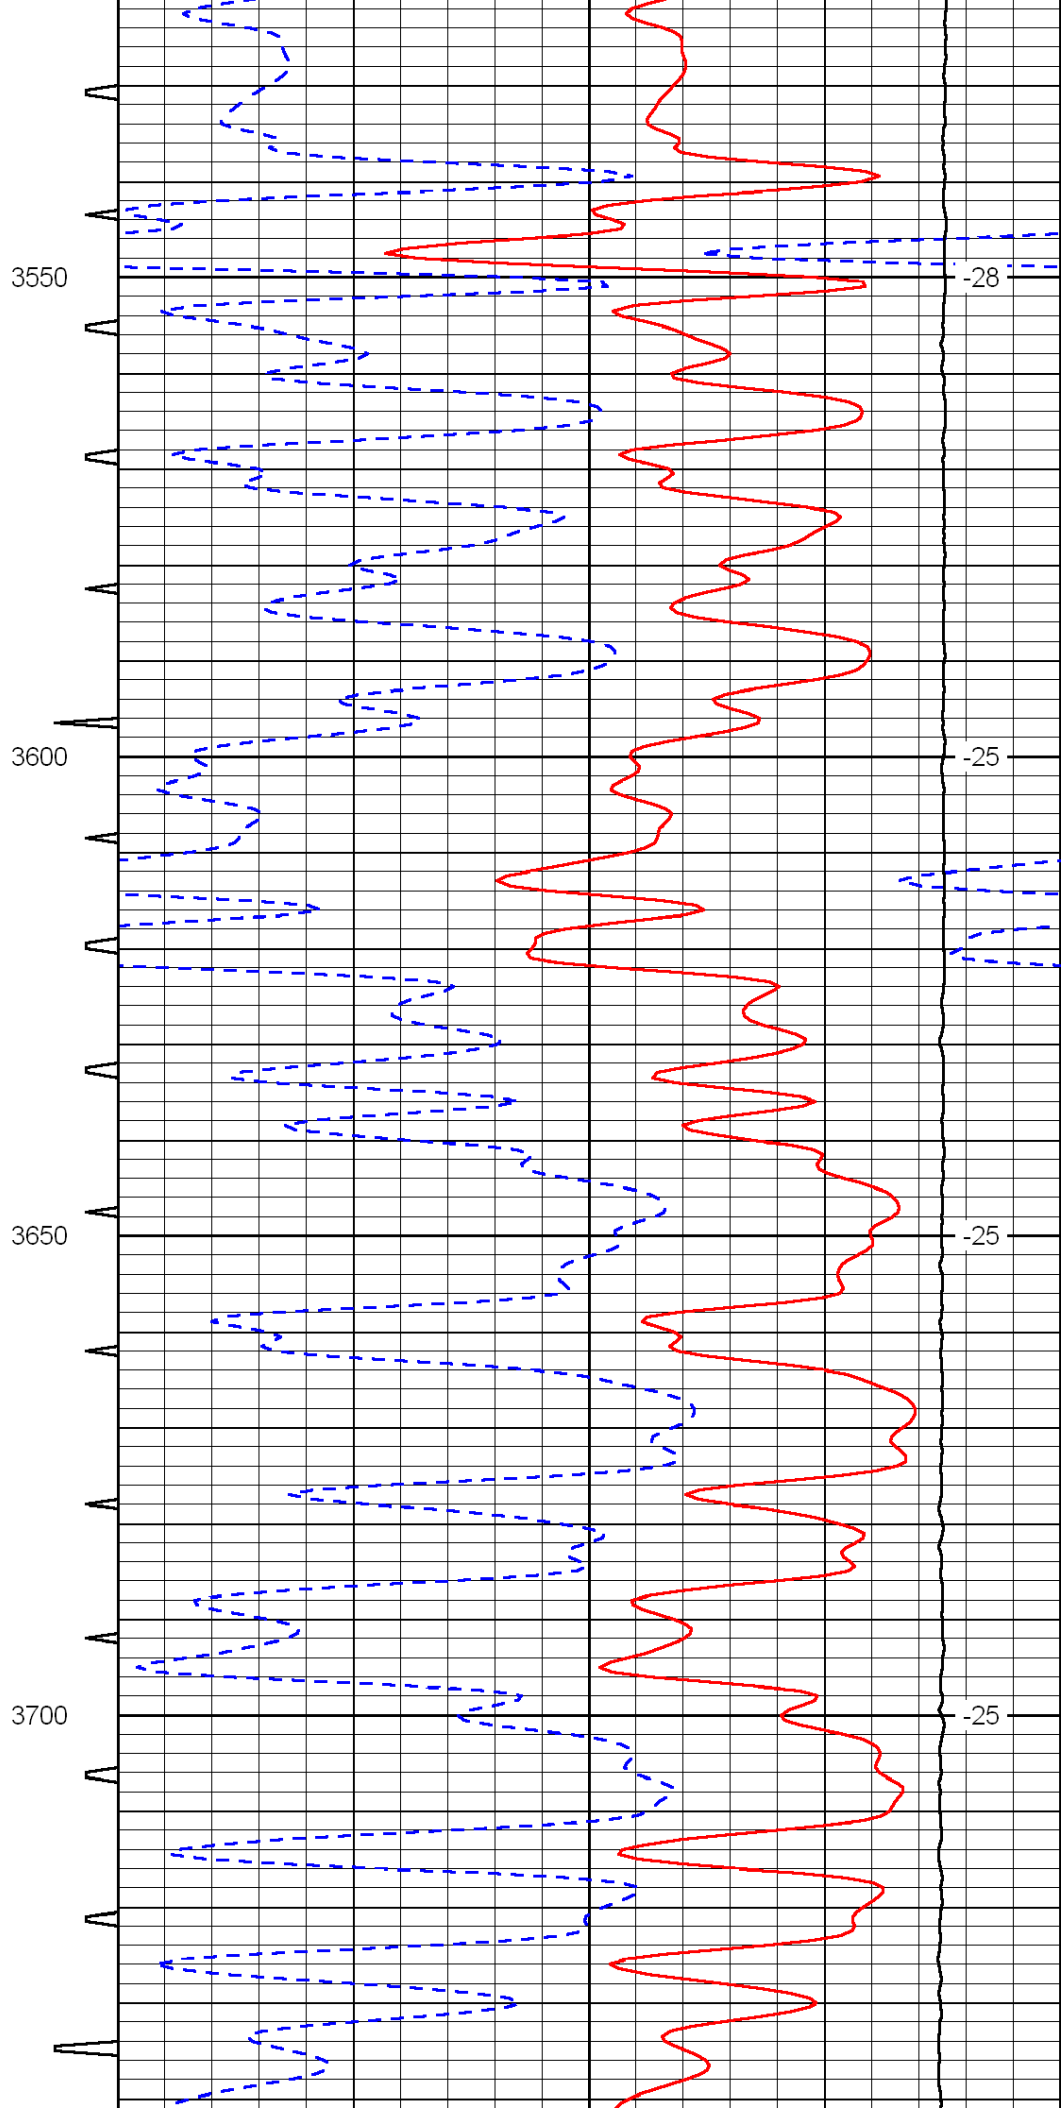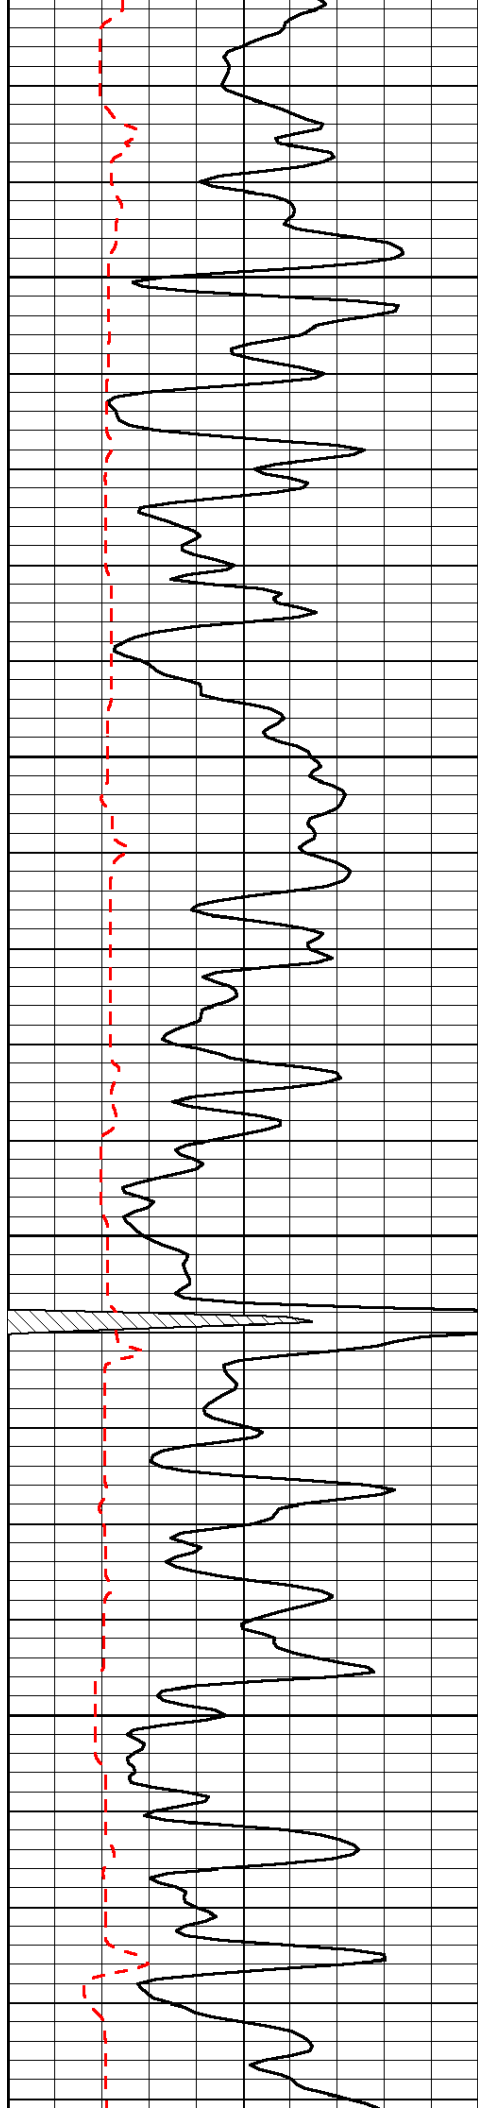


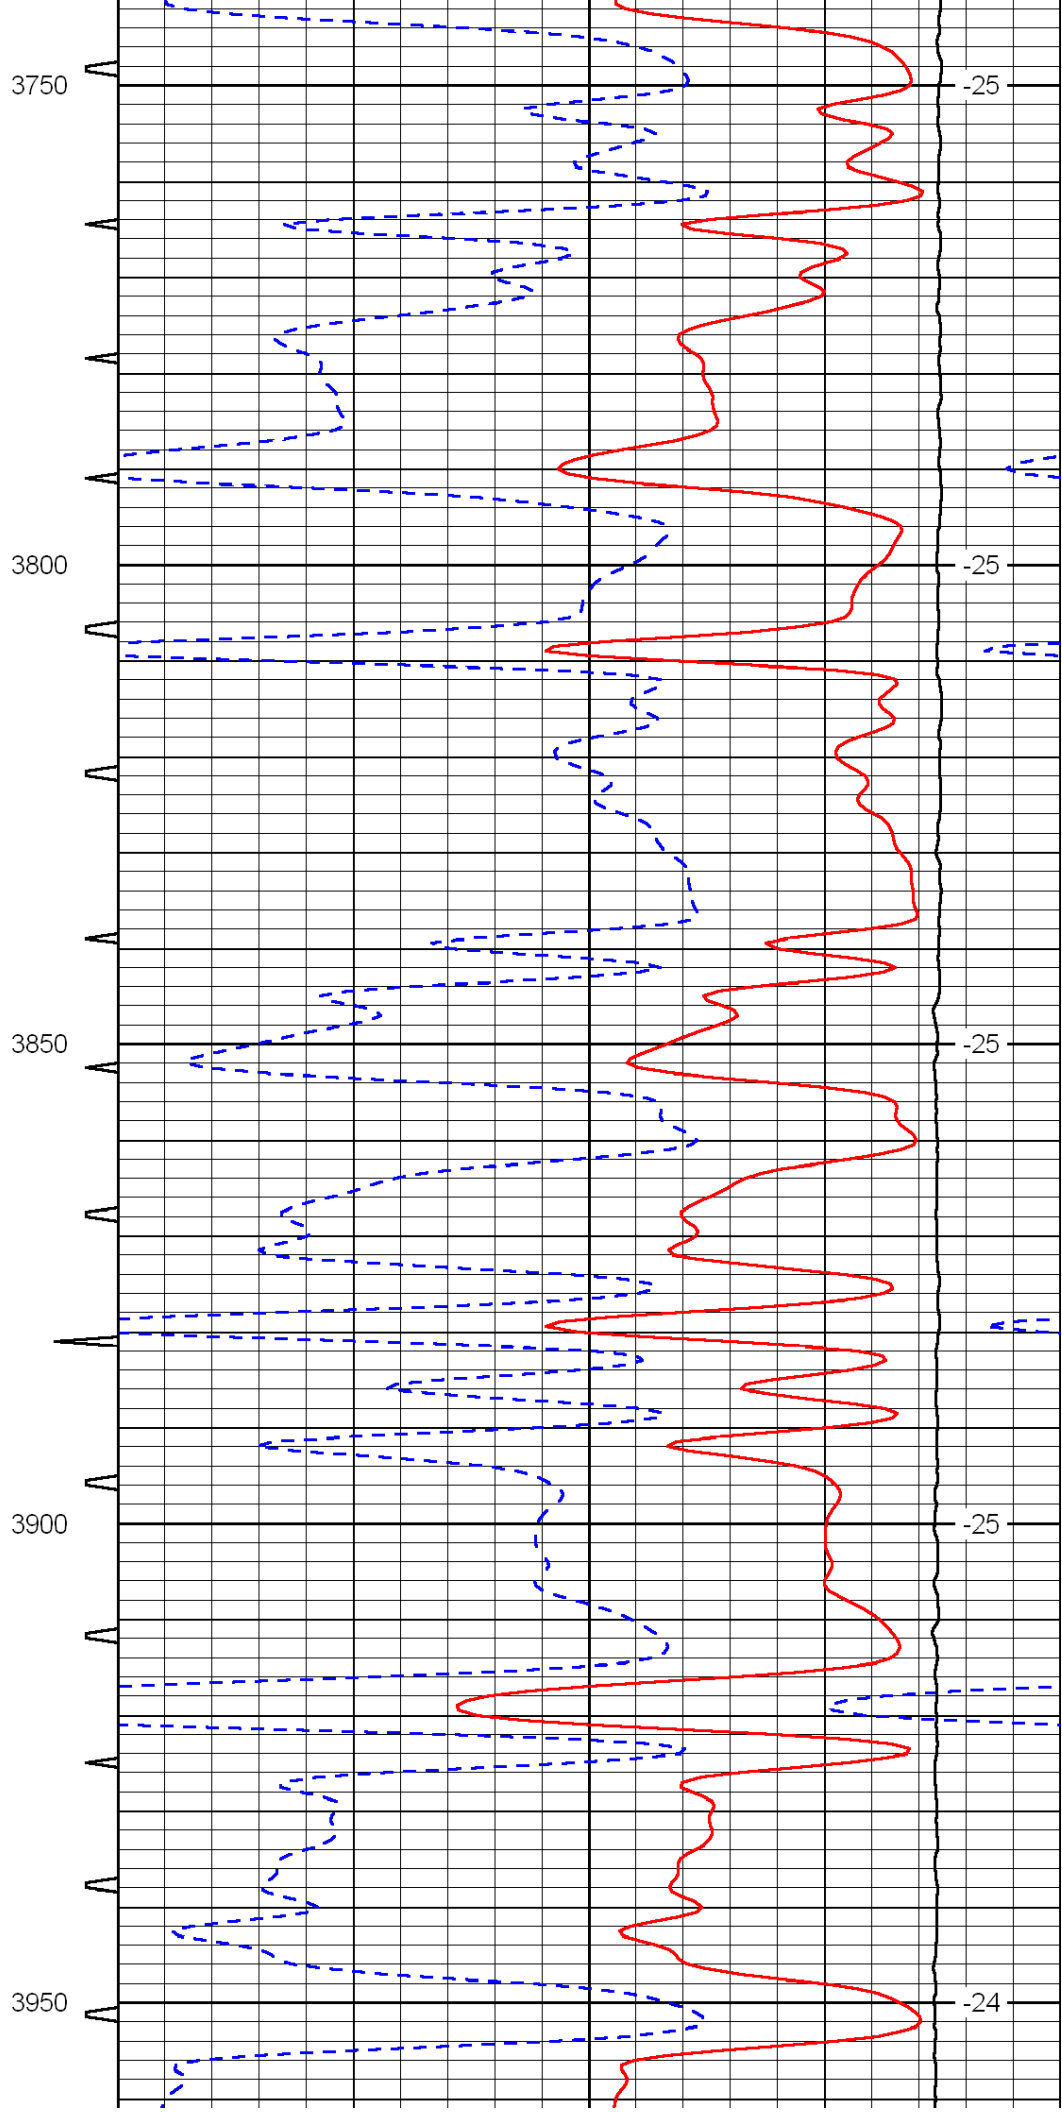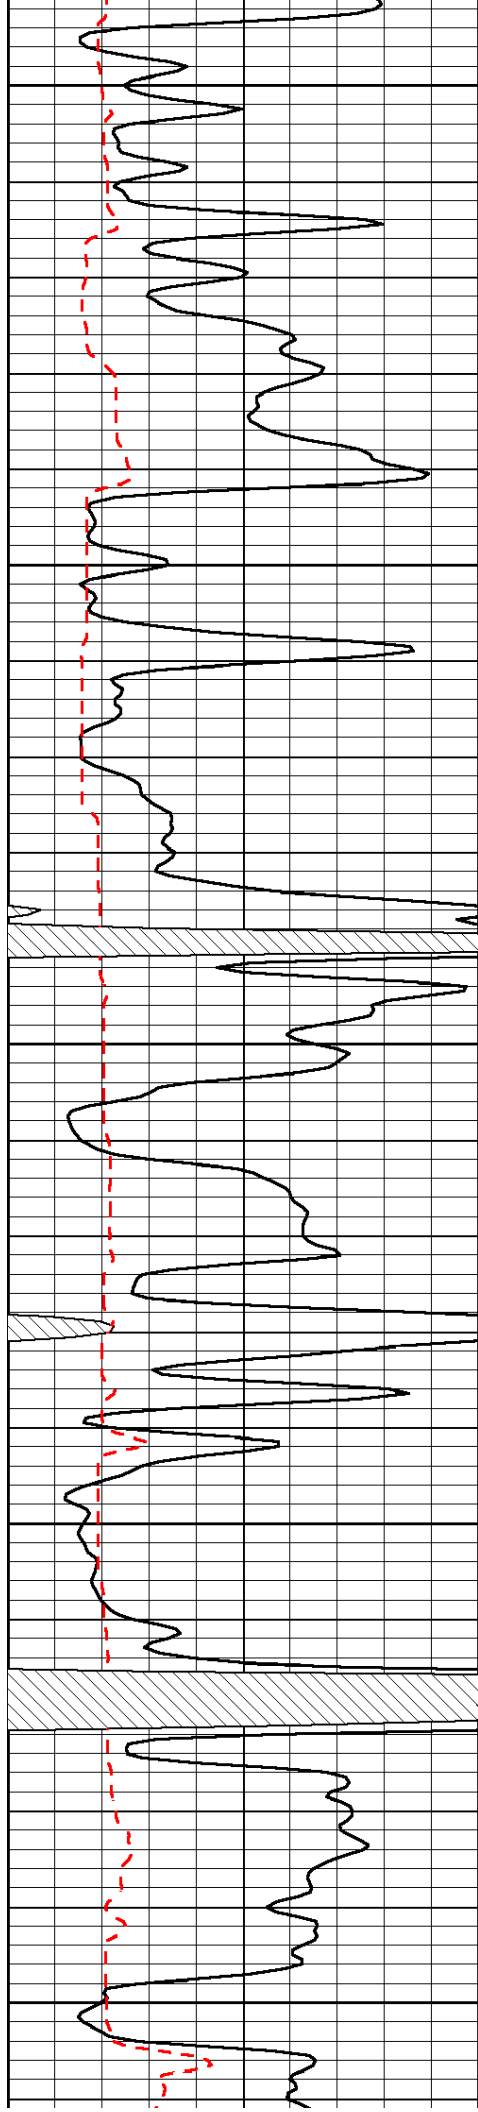

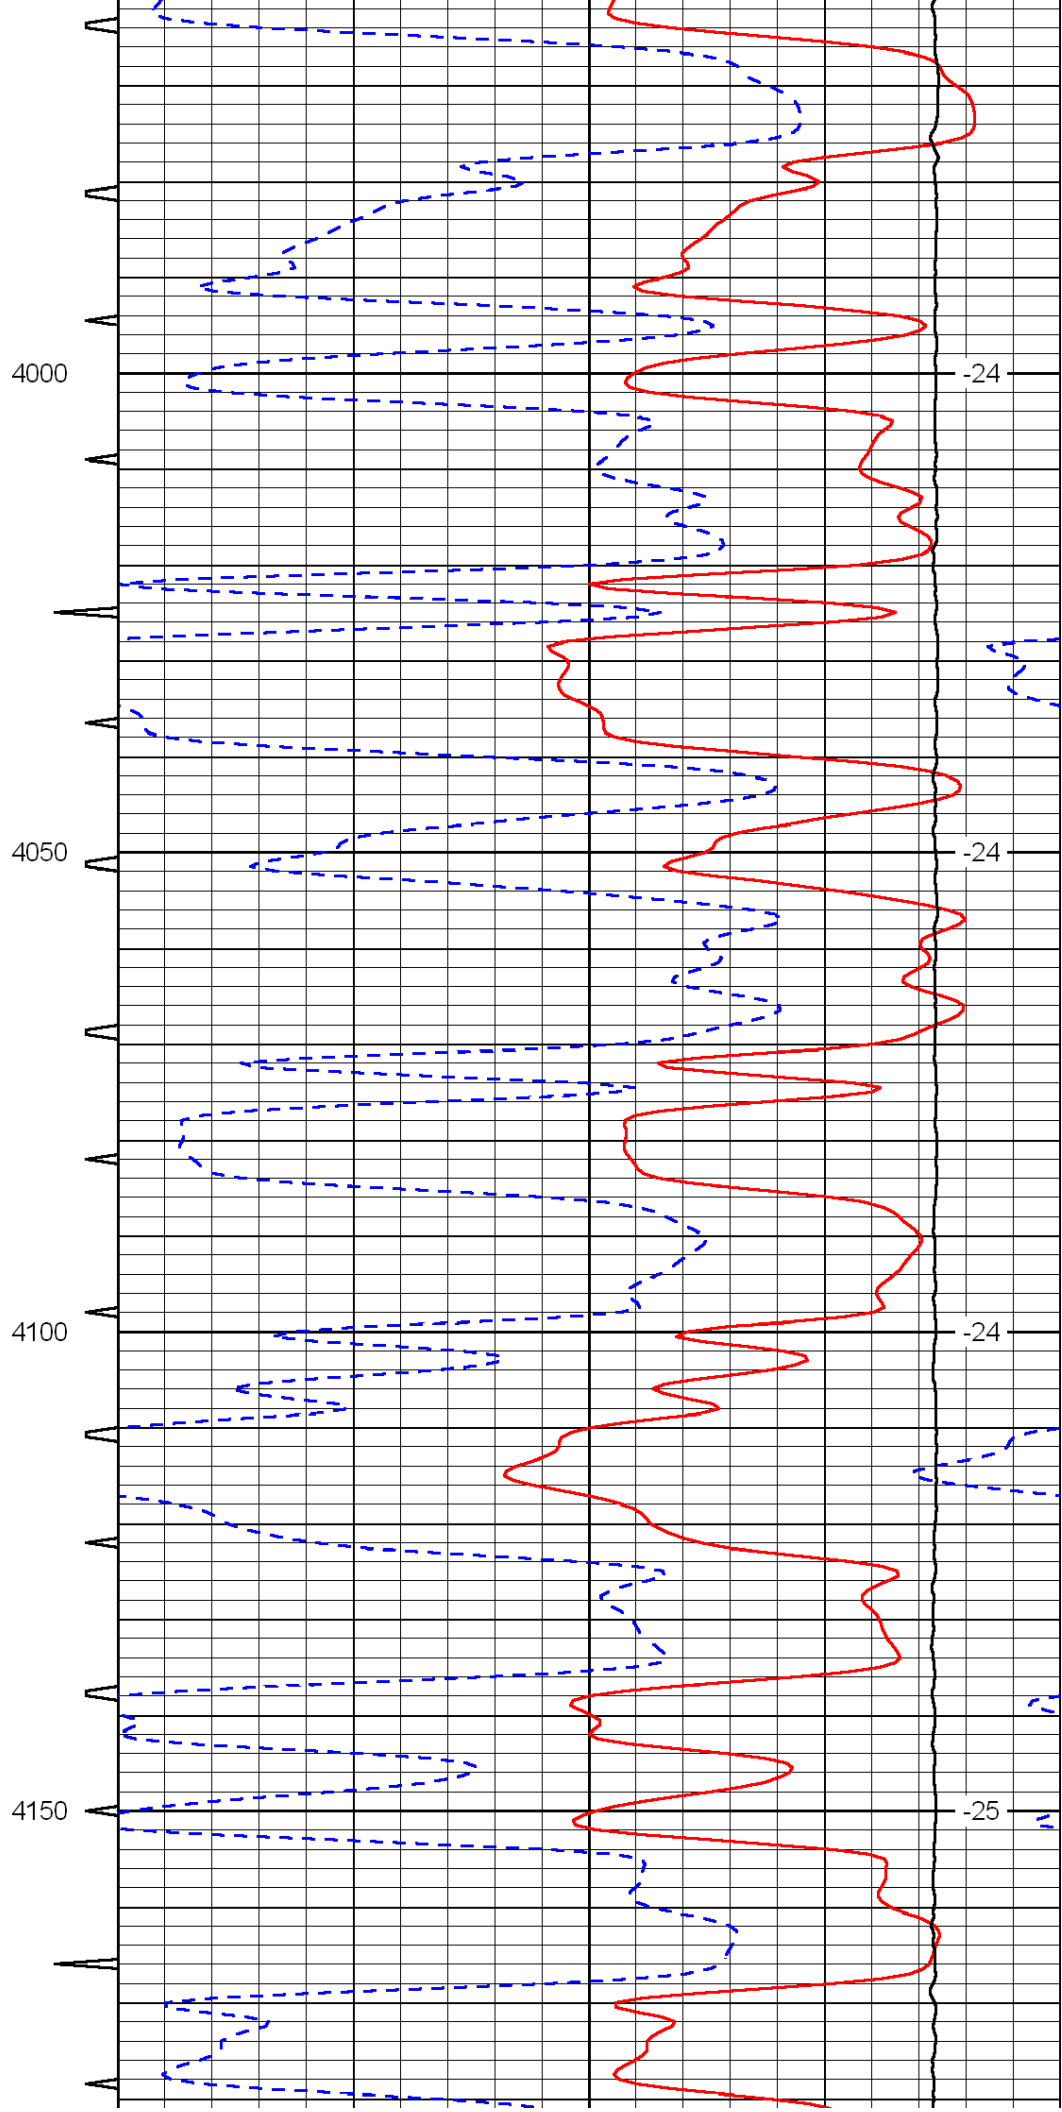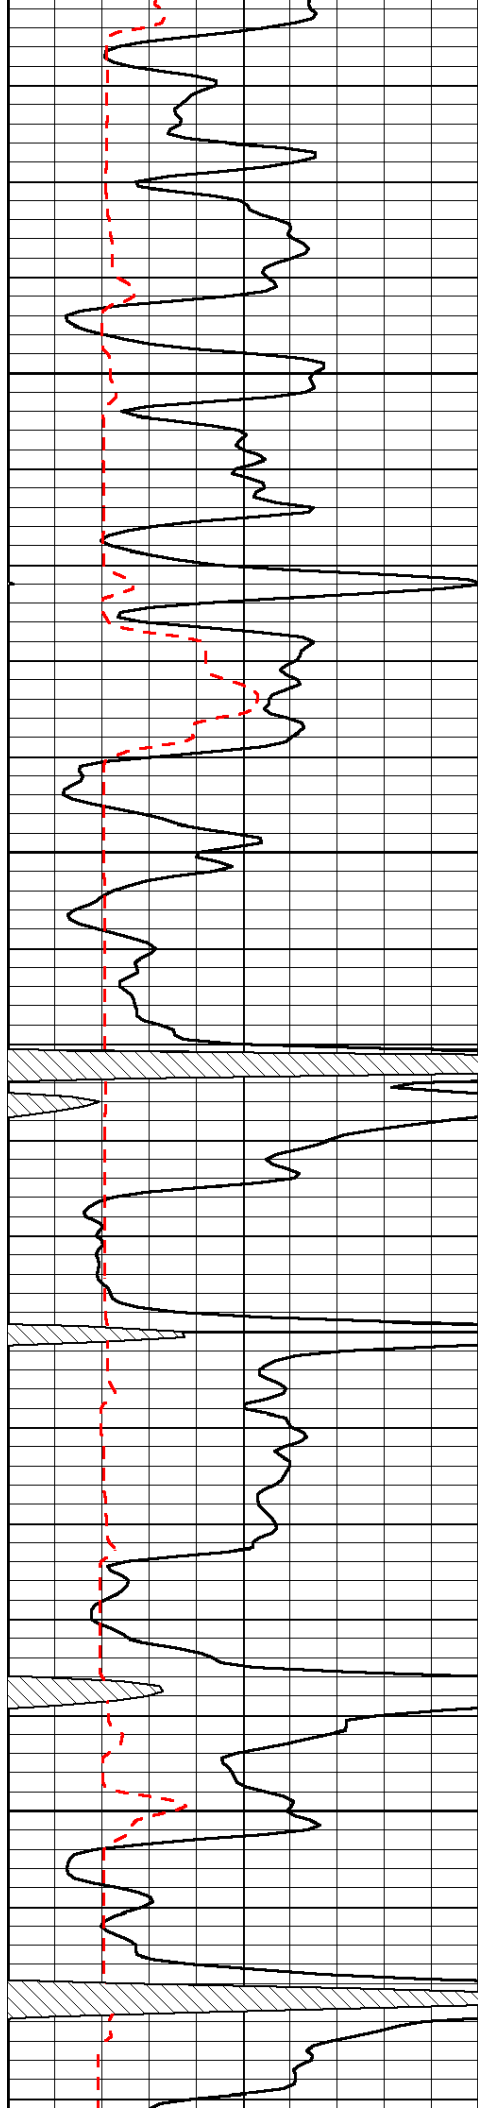

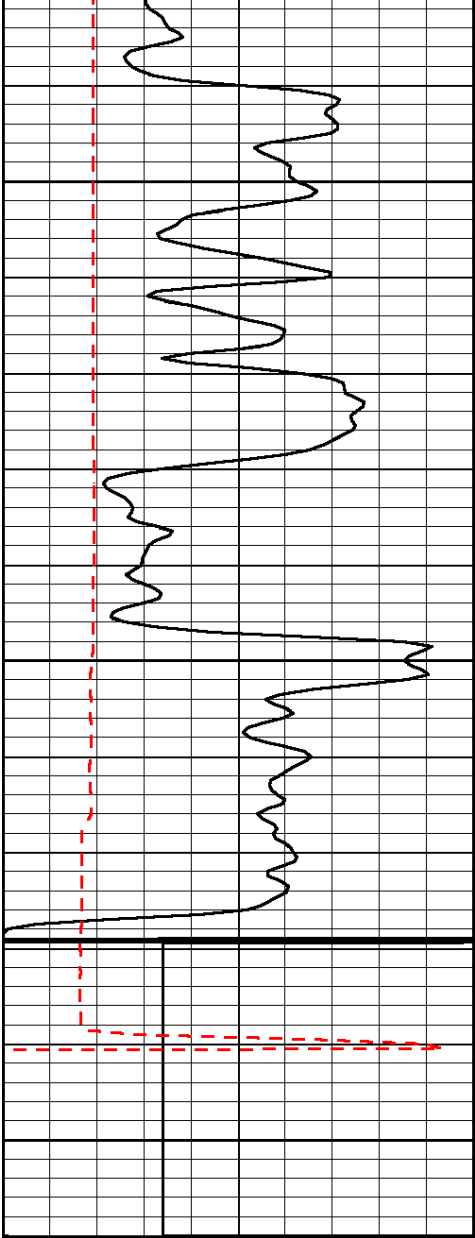

0	Gamma Ray	150
150	Gamma Ray	300
6	Caliper (GAPI)	16

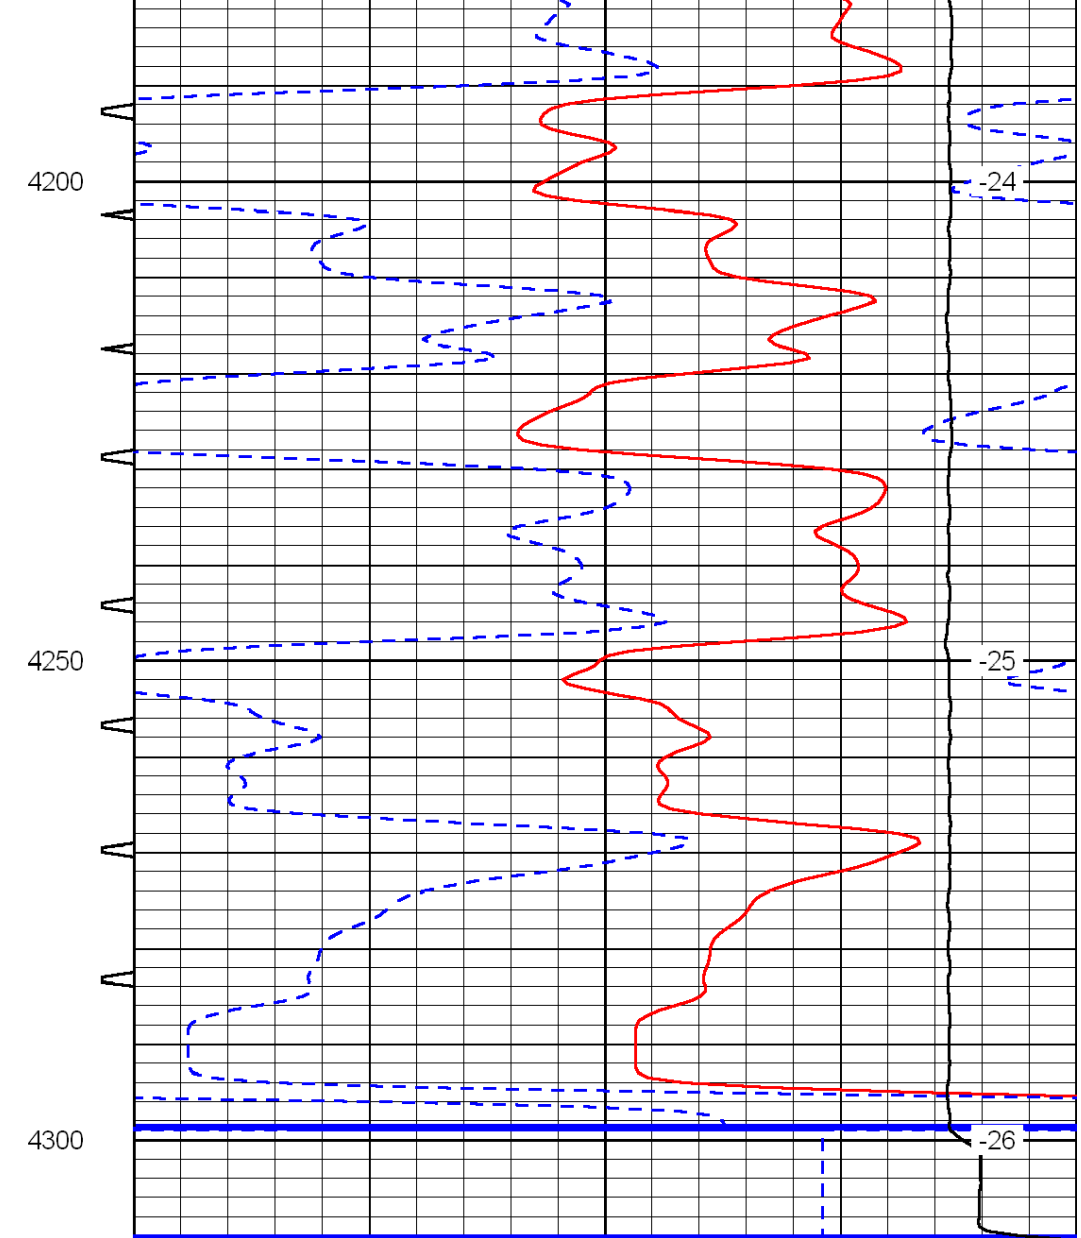

Sonic Int	140	Delta Time (usec/ft)	40
5	0	SPOR	-10
0	30	LTEN (lb)	0

LSPD