





0	Gamma Ray	150
6	Caliper (GAPI)	16


30	Compensated Density		-10
2	Bulk Density		3
15000	Line Tension		0
2.625	DGA	3.425	-0.25
Correction			0.25
LSPD			

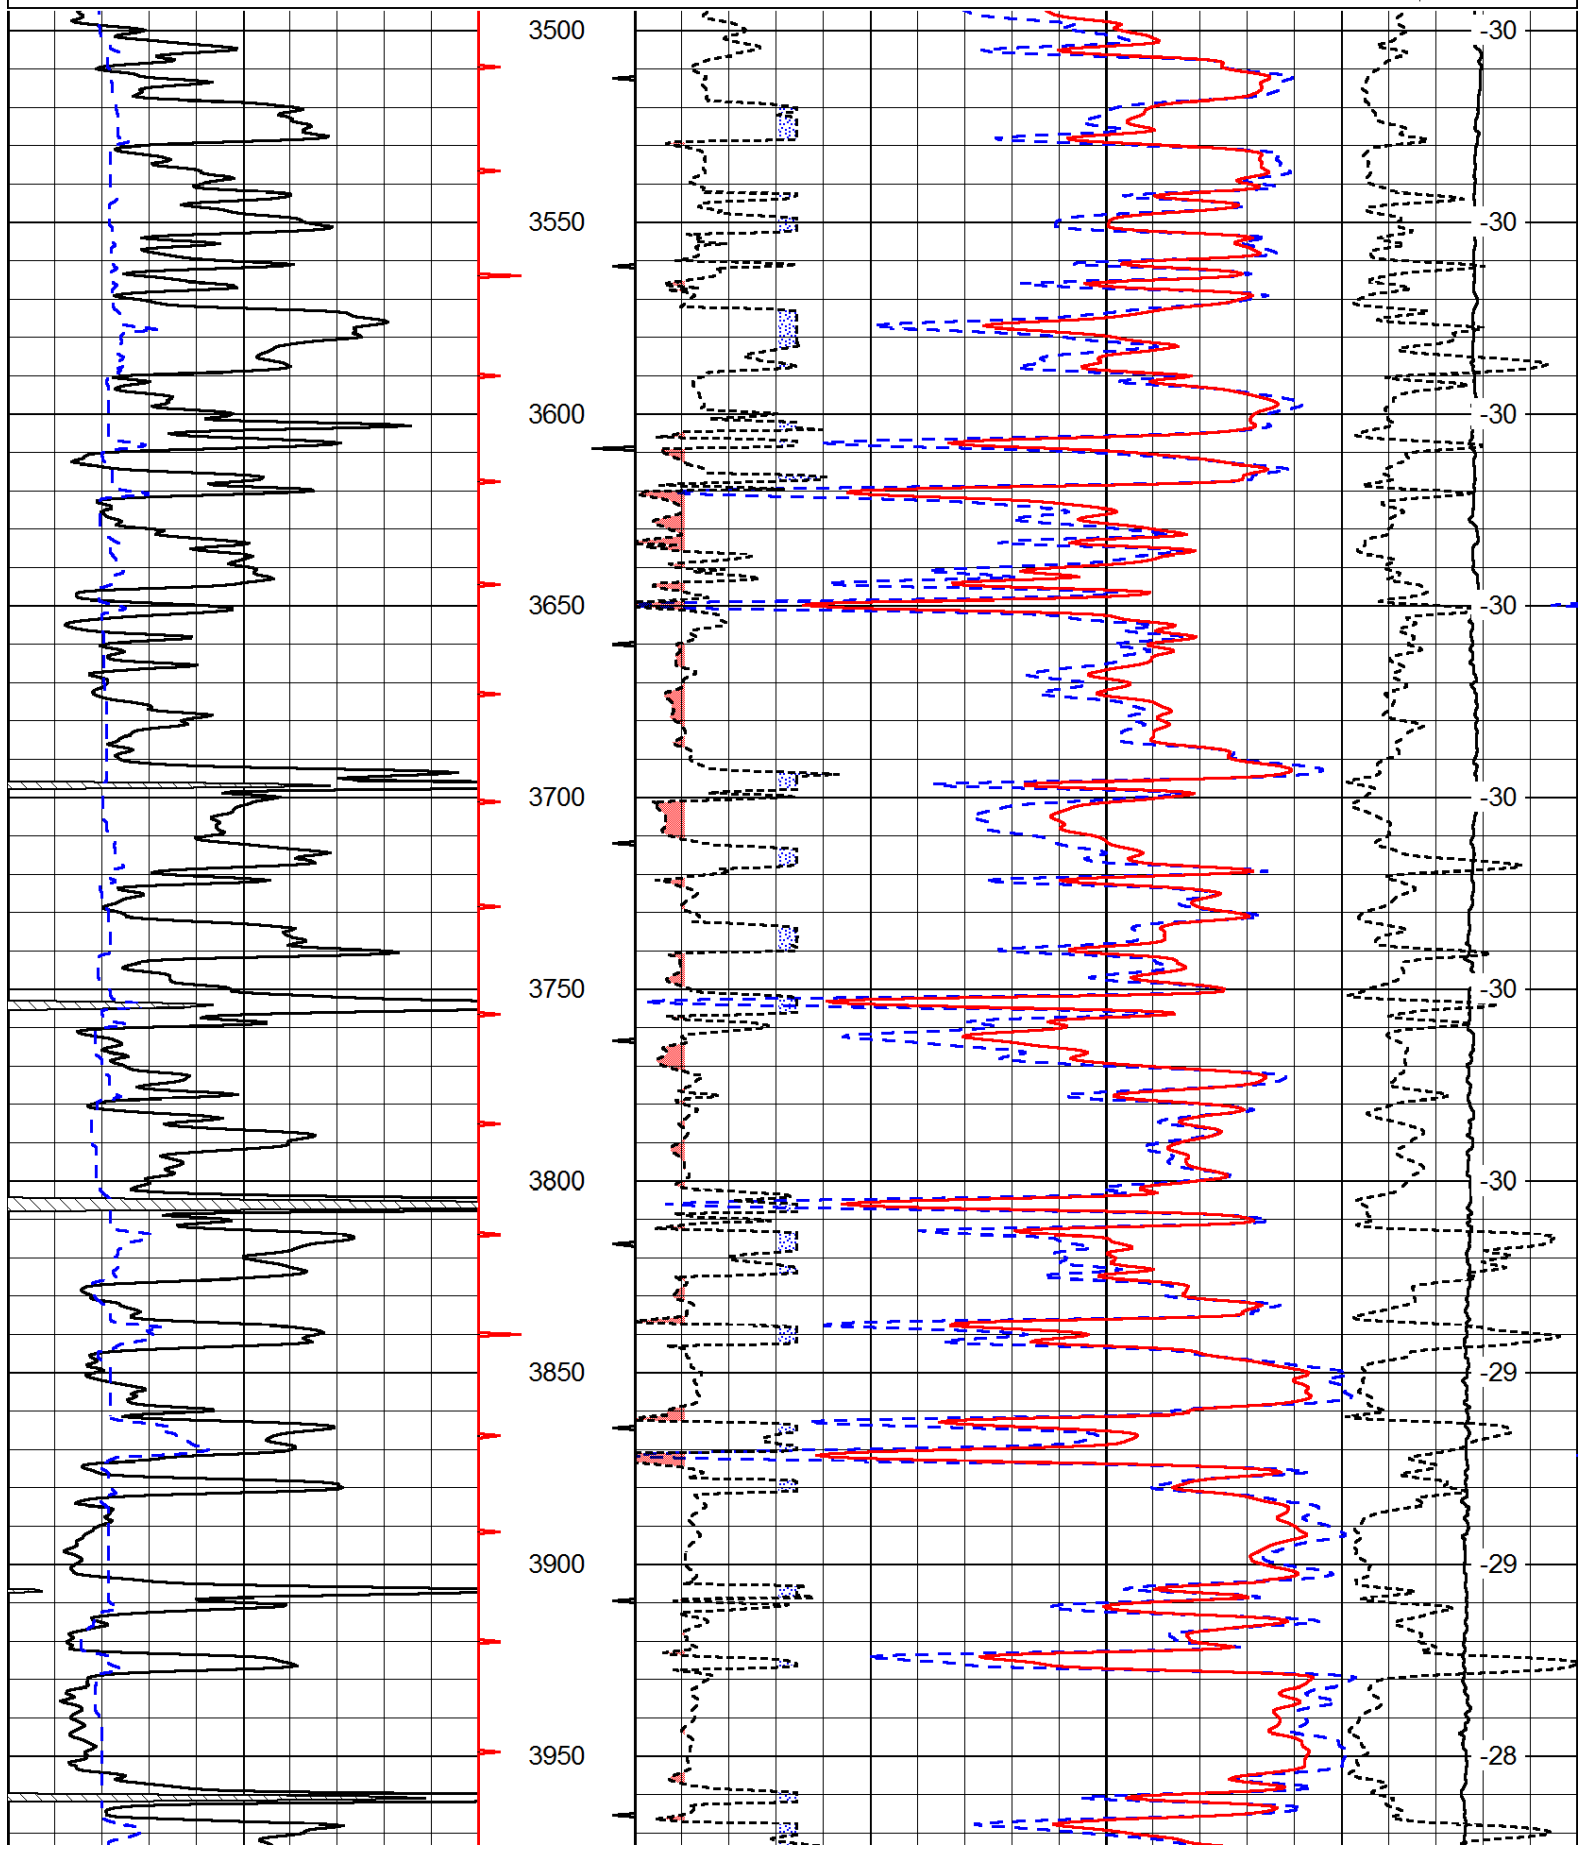


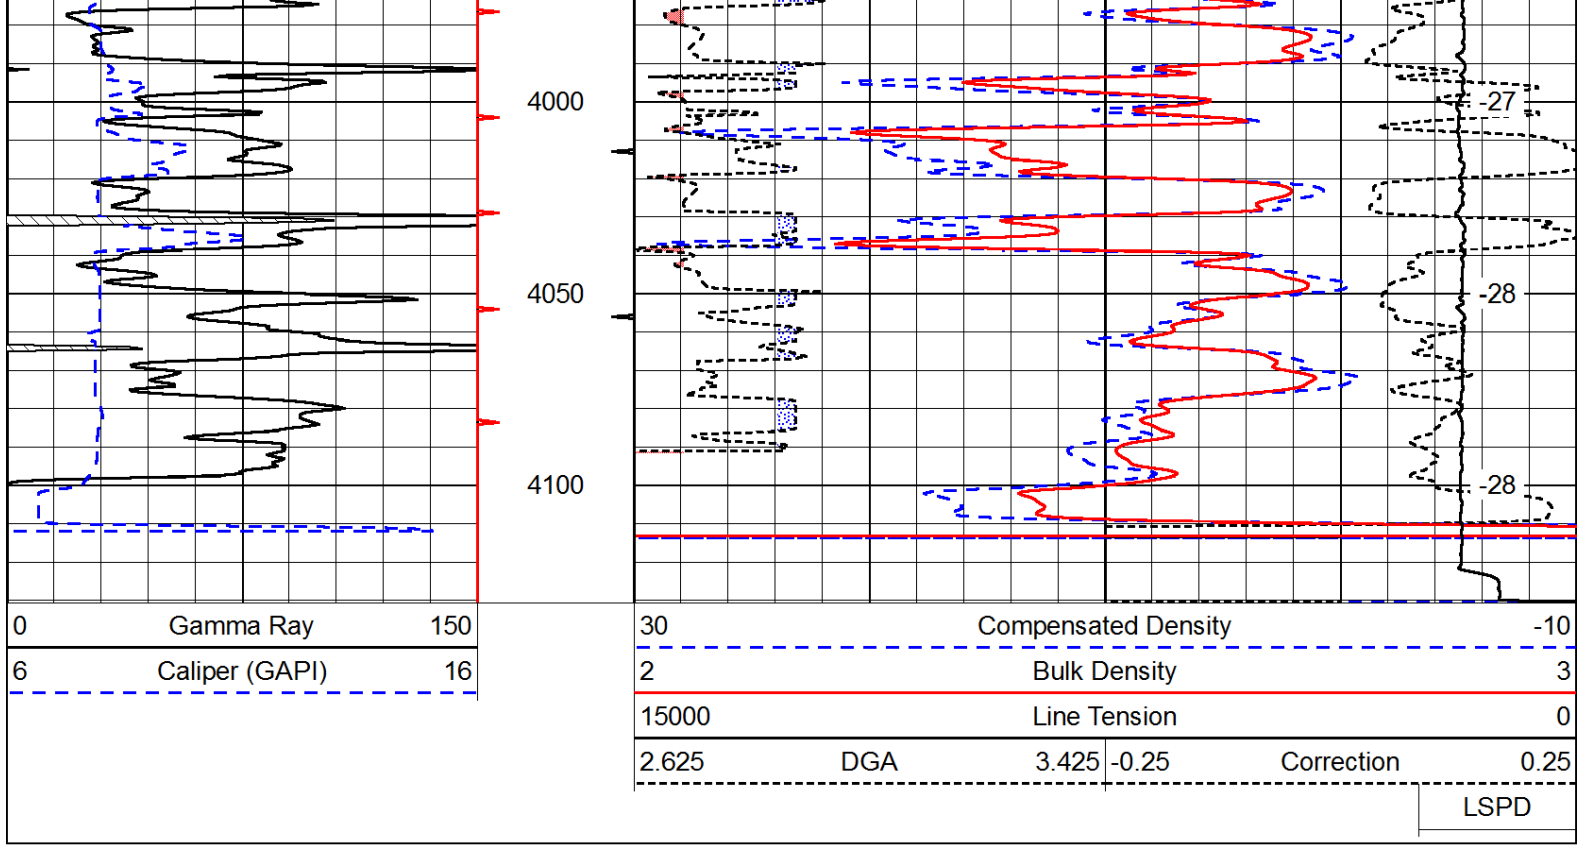


Database File: c:\warrior\data\culbreath_coburn #3-8\culbreath_090412hd.db
 Dataset Pathname: dil/culstack
 Presentation Format: cndspec
 Dataset Creation: Tue Sep 04 18:28:05 2012
 Charted by: Depth in Feet scaled 1:240

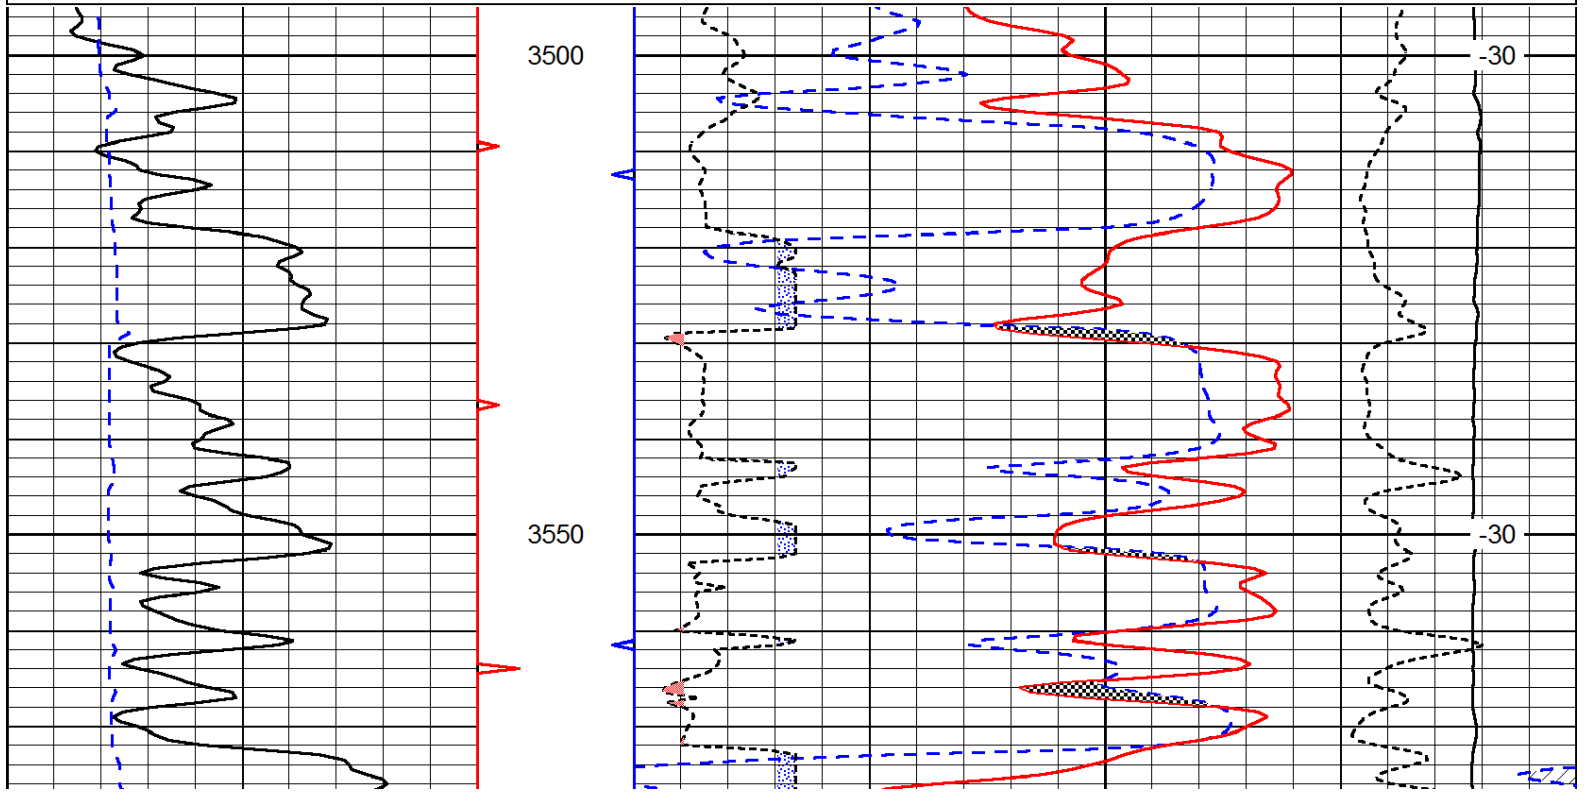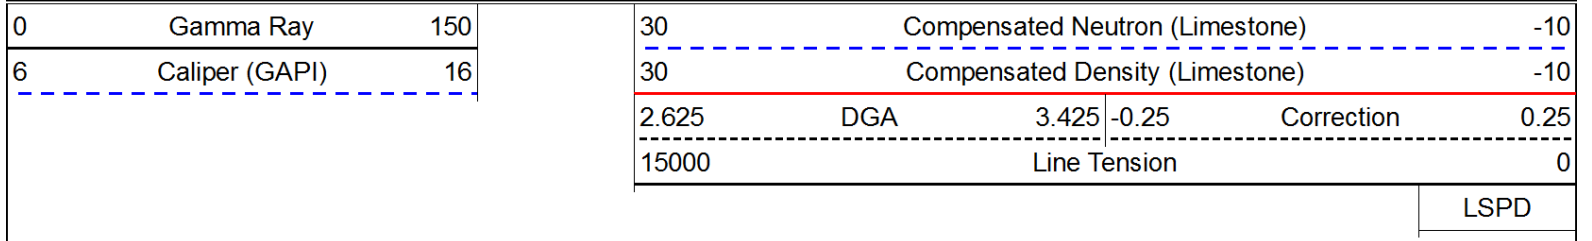

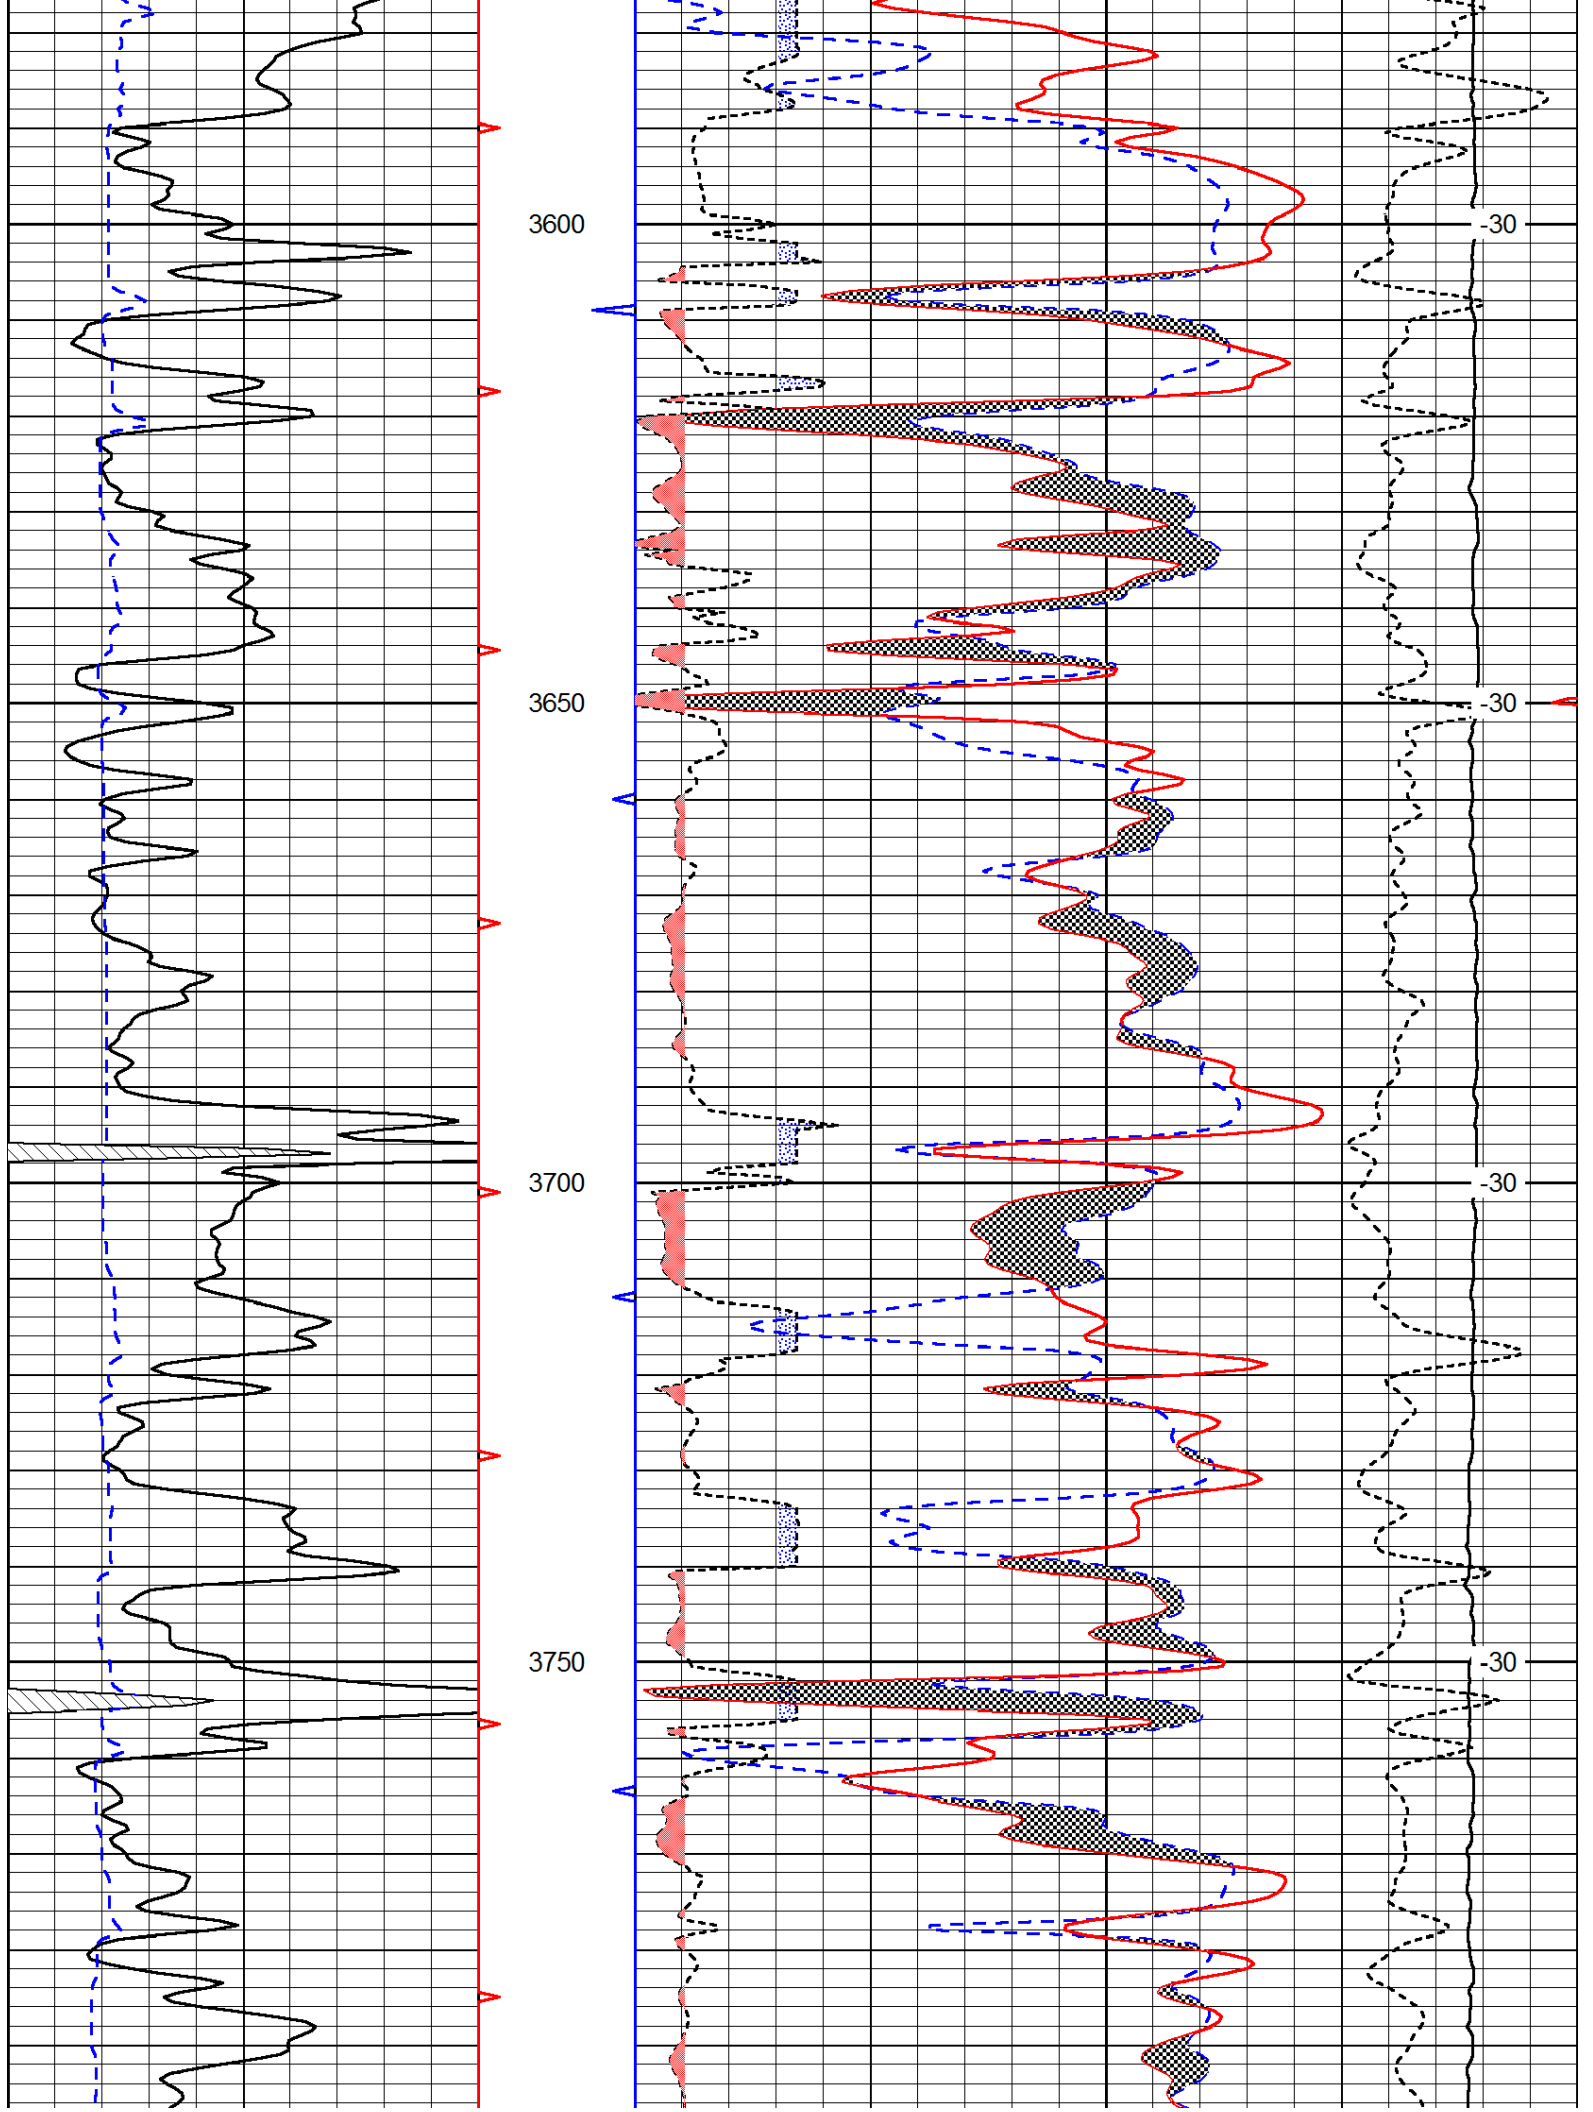

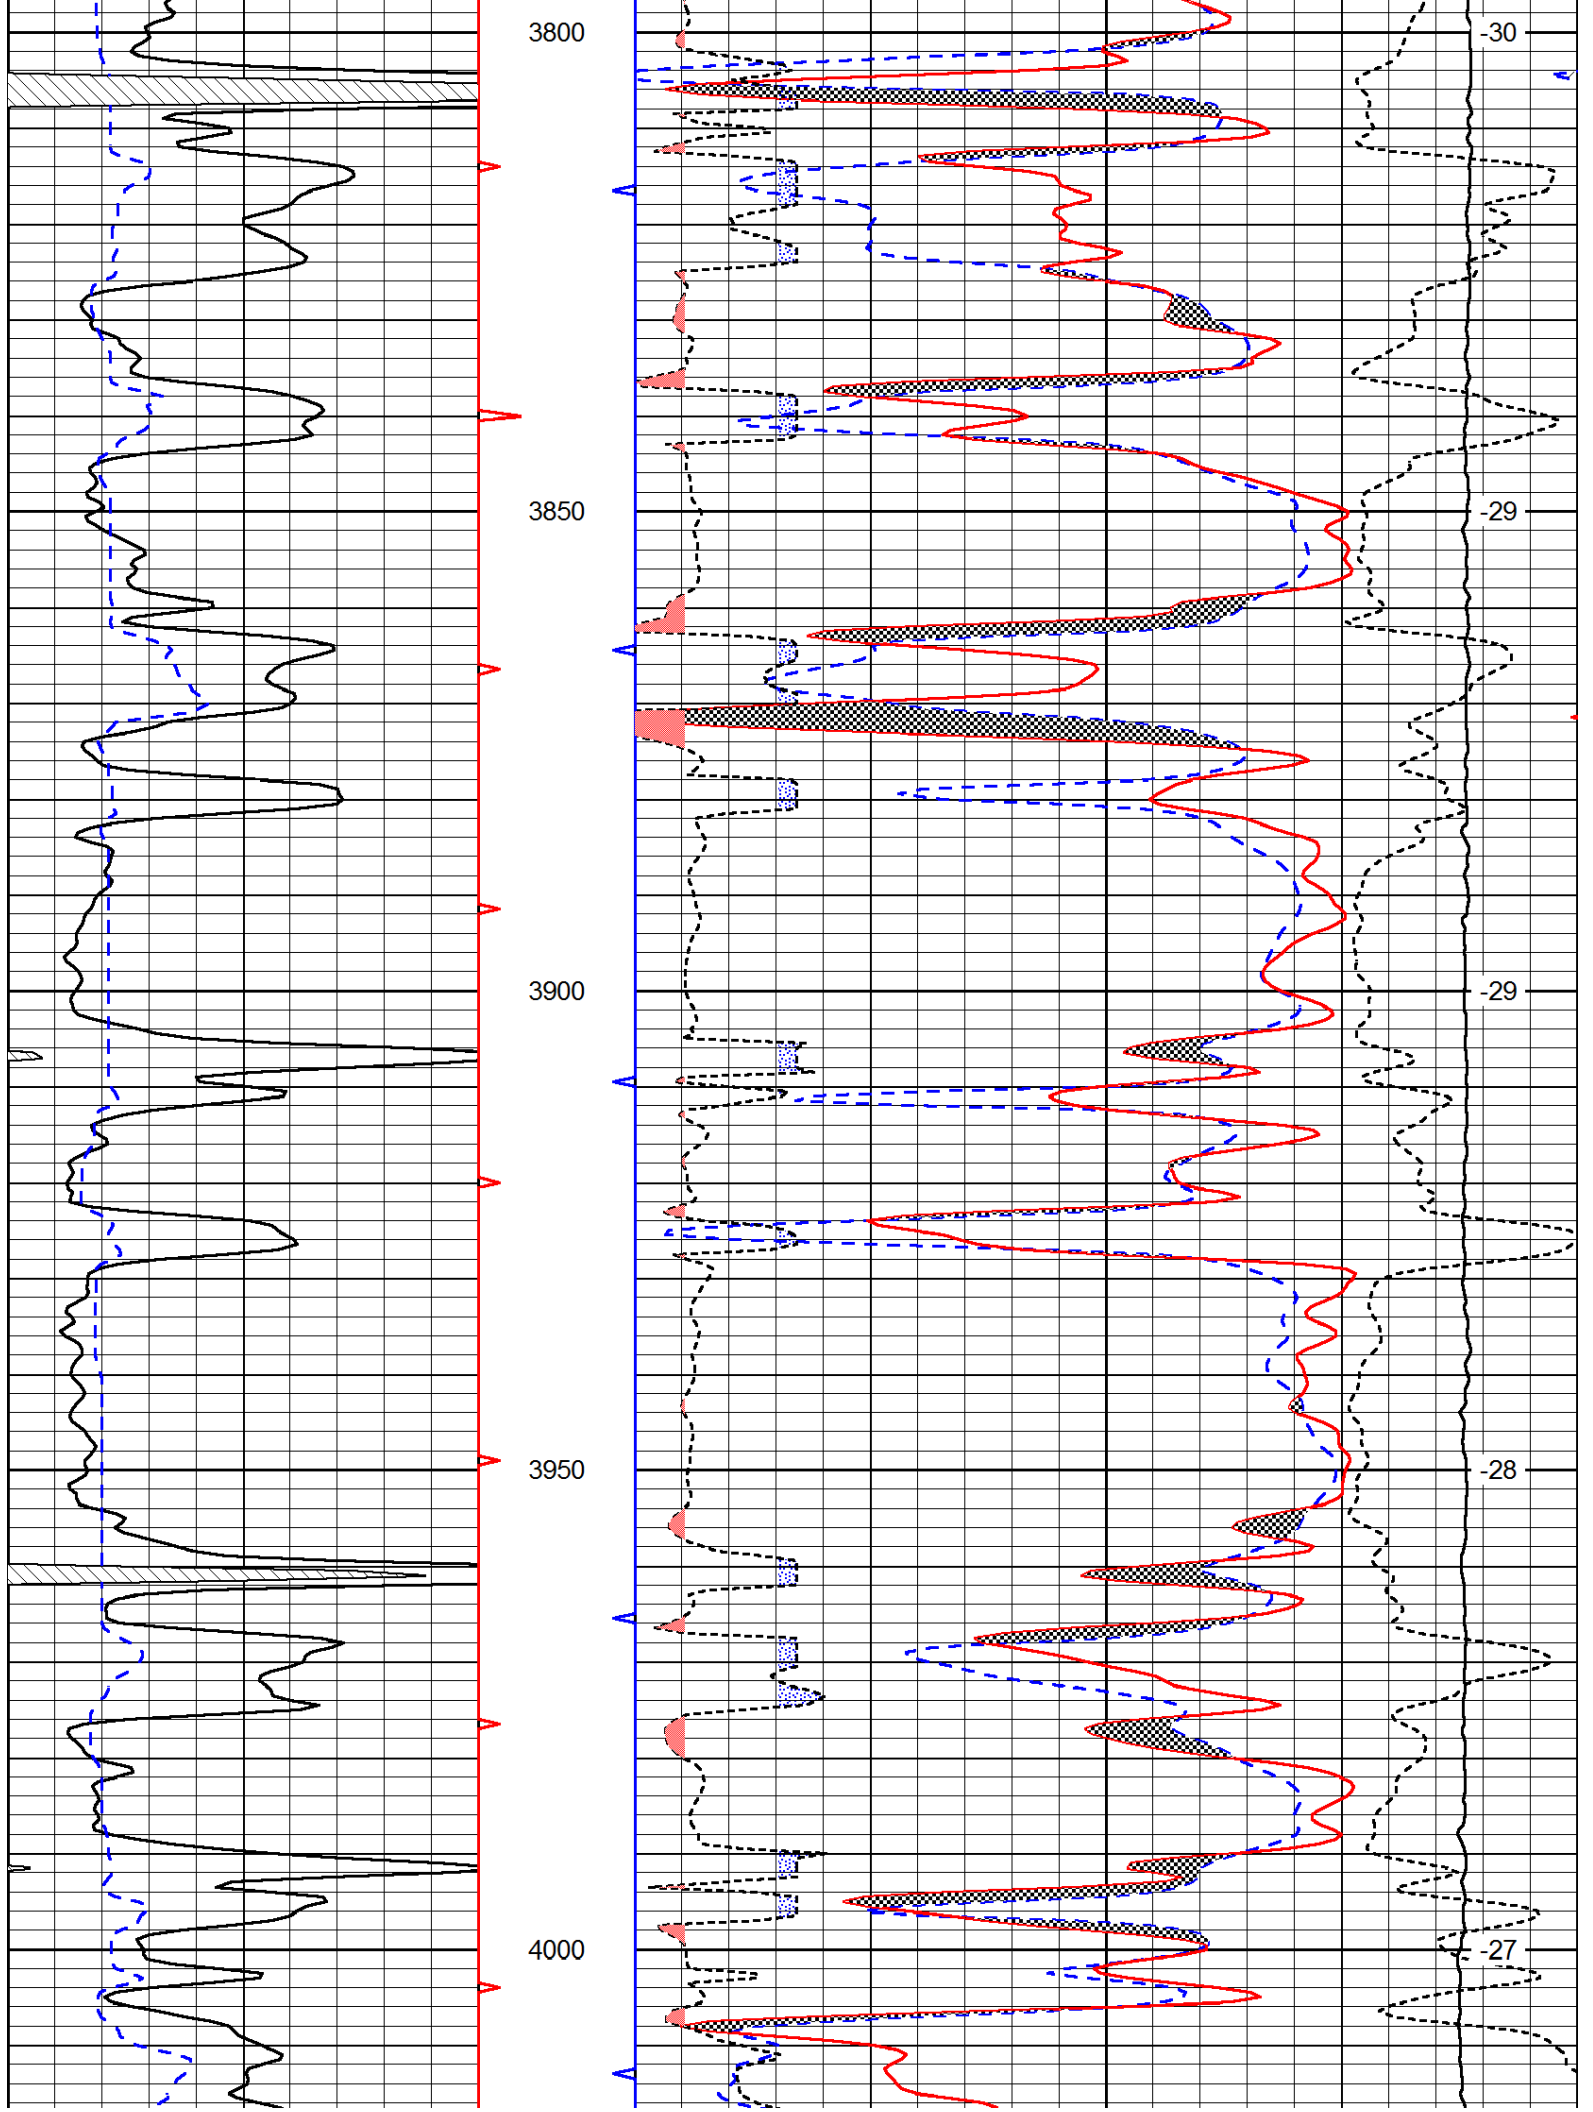

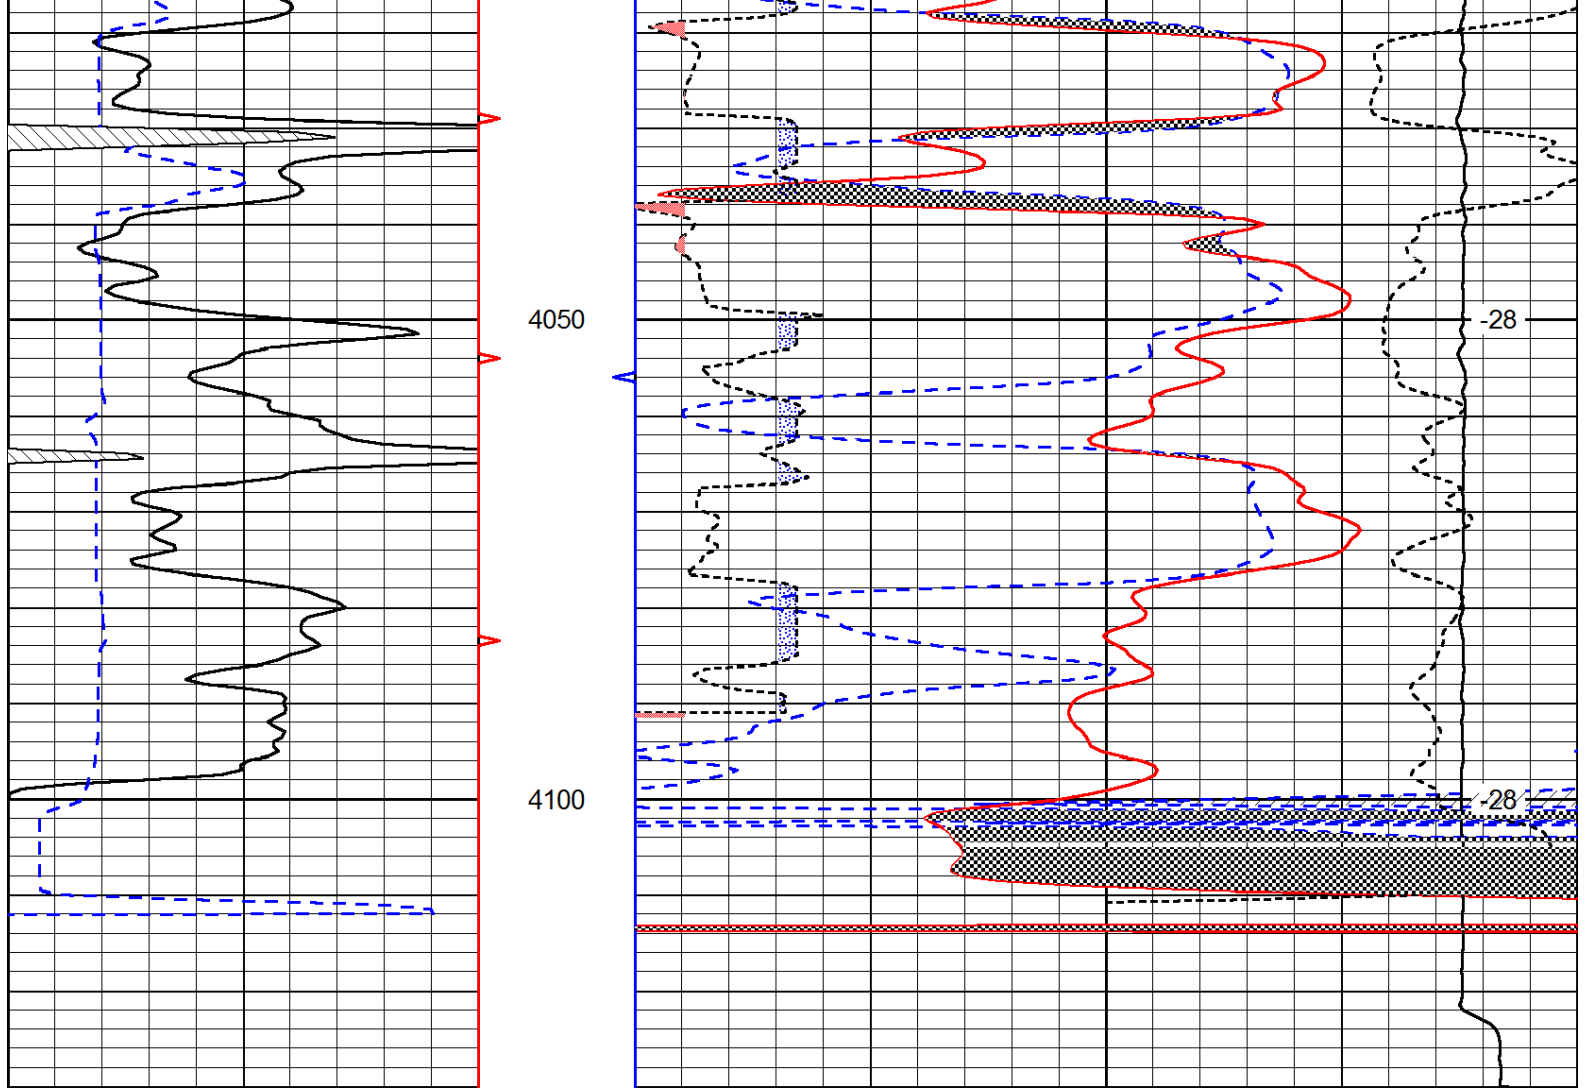

0	Gamma Ray	150
6	Caliper (GAPI)	16

30	Compensated Neutron (Limestone)			-10	
30	Compensated Density (Limestone)			-10	
2.625	DGA	3.425	-0.25	Correction	0.25
15000	Line Tension			0	

LSPD