



Dual Compensated
Porosity Log

DIGITAL LOG (785) 625-3858

API No.		Company Kaiser-Francis Oil Company									
		Well Friess No 1									
		Field Conway West									
		County Sumner State Kansas									
15-191-22,584-00-00		Location					Other Services				
		2310' FSL & 1980' FWL					DIL				
							MEL/BHCS				
Permanent Datum		Sec: 29		Twp: 30S		Rge: 3W		Elevation			
Log Measured From		Ground Level		Kelly Bushing		9 Ft. Above Perm. Datum		K.B. 1364			
Drilling Measured From		Kelly Bushing						D.F. 1355			
Date		09/21/2010									
Run Number		One									
Type Log		CNL / CDL									
Depth Driller		4420									
Depth Logger		4423									
Bottom Logged Interval		4402									
Top Logged Interval		2000									
Type Fluid In Hole		Chemical									
Salinity, PPM CL		7.300									
Density		9.0									
Level		Full									
Max. Rec. Temp. F		122									
Operating Rig Time		5 Hours									
Equipment -- Location		17 Days									
Recorded By		Mike Garrison									
Witnessed By		Tim Priest									
Borehole Record				Casing Record							
Run No.	Bit	From	To	Size	Wgt.	From	To				
1	12.25	00	252	8.625	24#	00	252				
2	7.875	252	4420								

<<< Fold Here >>>

All interpretations are opinions based on inferences from electrical or other measurements and we cannot and do not guarantee the accuracy or correctness of any interpretation, and we shall not, except in the case of gross or willful negligence on our part, be liable or responsible for any loss, costs, damages, or expenses incurred or sustained by anyone resulting from any interpretation made by any of our officers, agents or employees. These interpretations are also subject to our general terms and conditions set out in our current Price Schedule.


Comments


Thank you for using Log-Tech, Inc.
(785) 625-3858


Conway Springs, 1/2 North to 100th Rd, 1 1/2 West, North Into


0	Gamma Ray	150
6	Caliper (GAPI)	16


30	Compensated Density		-10
2	Bulk Density		3
15000	Line Tension		0
2.625	DGA	3.425	-0.25
		Correction	0.25
LSPD			

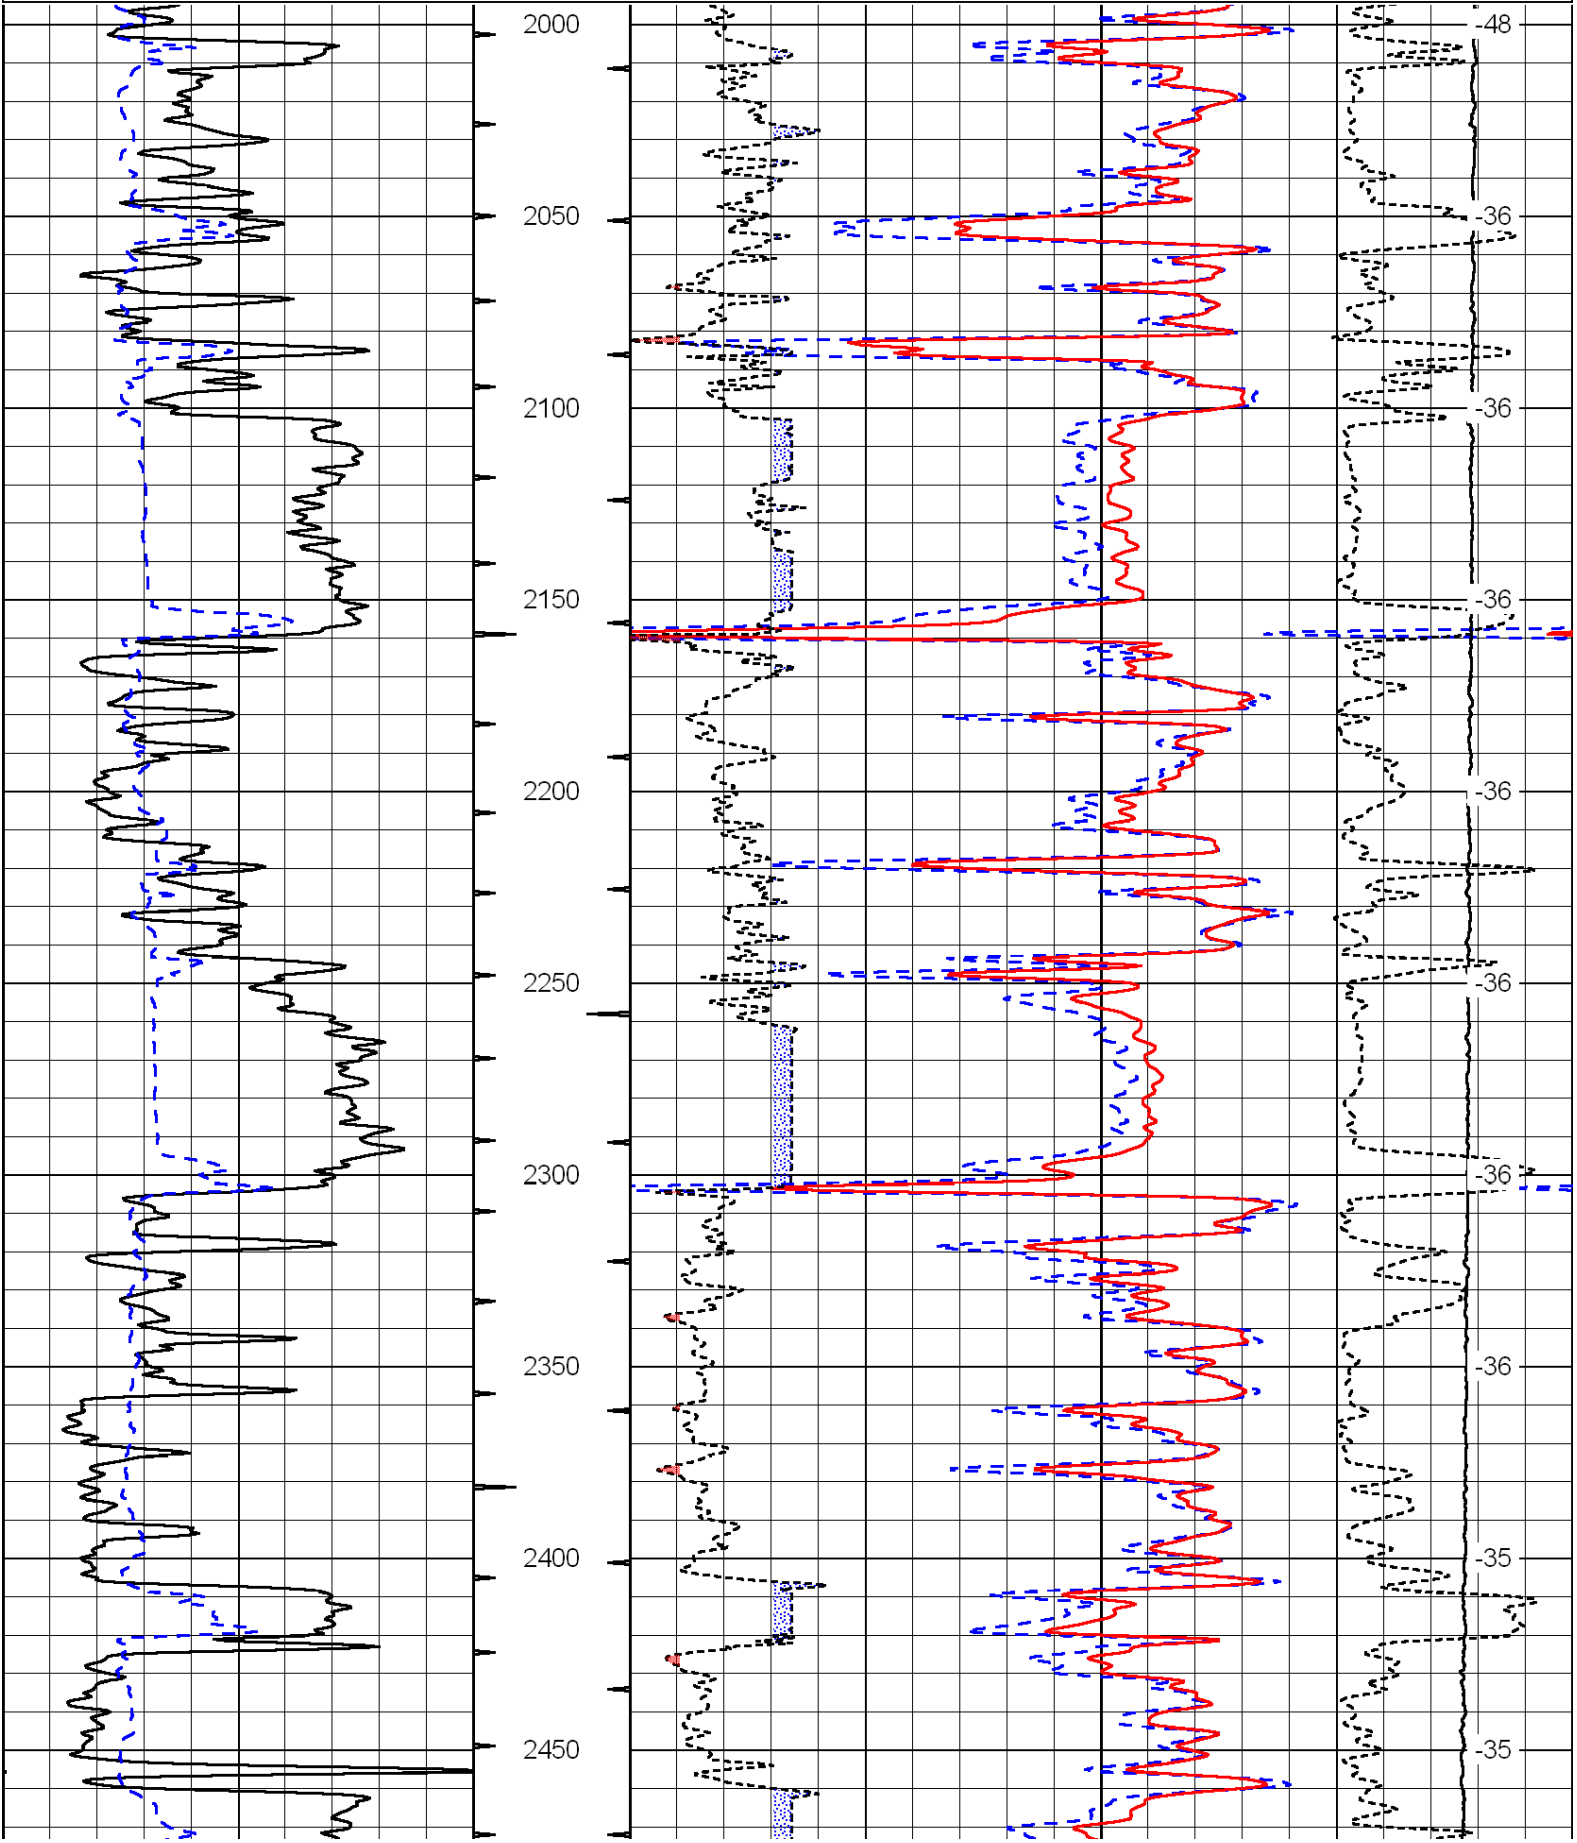

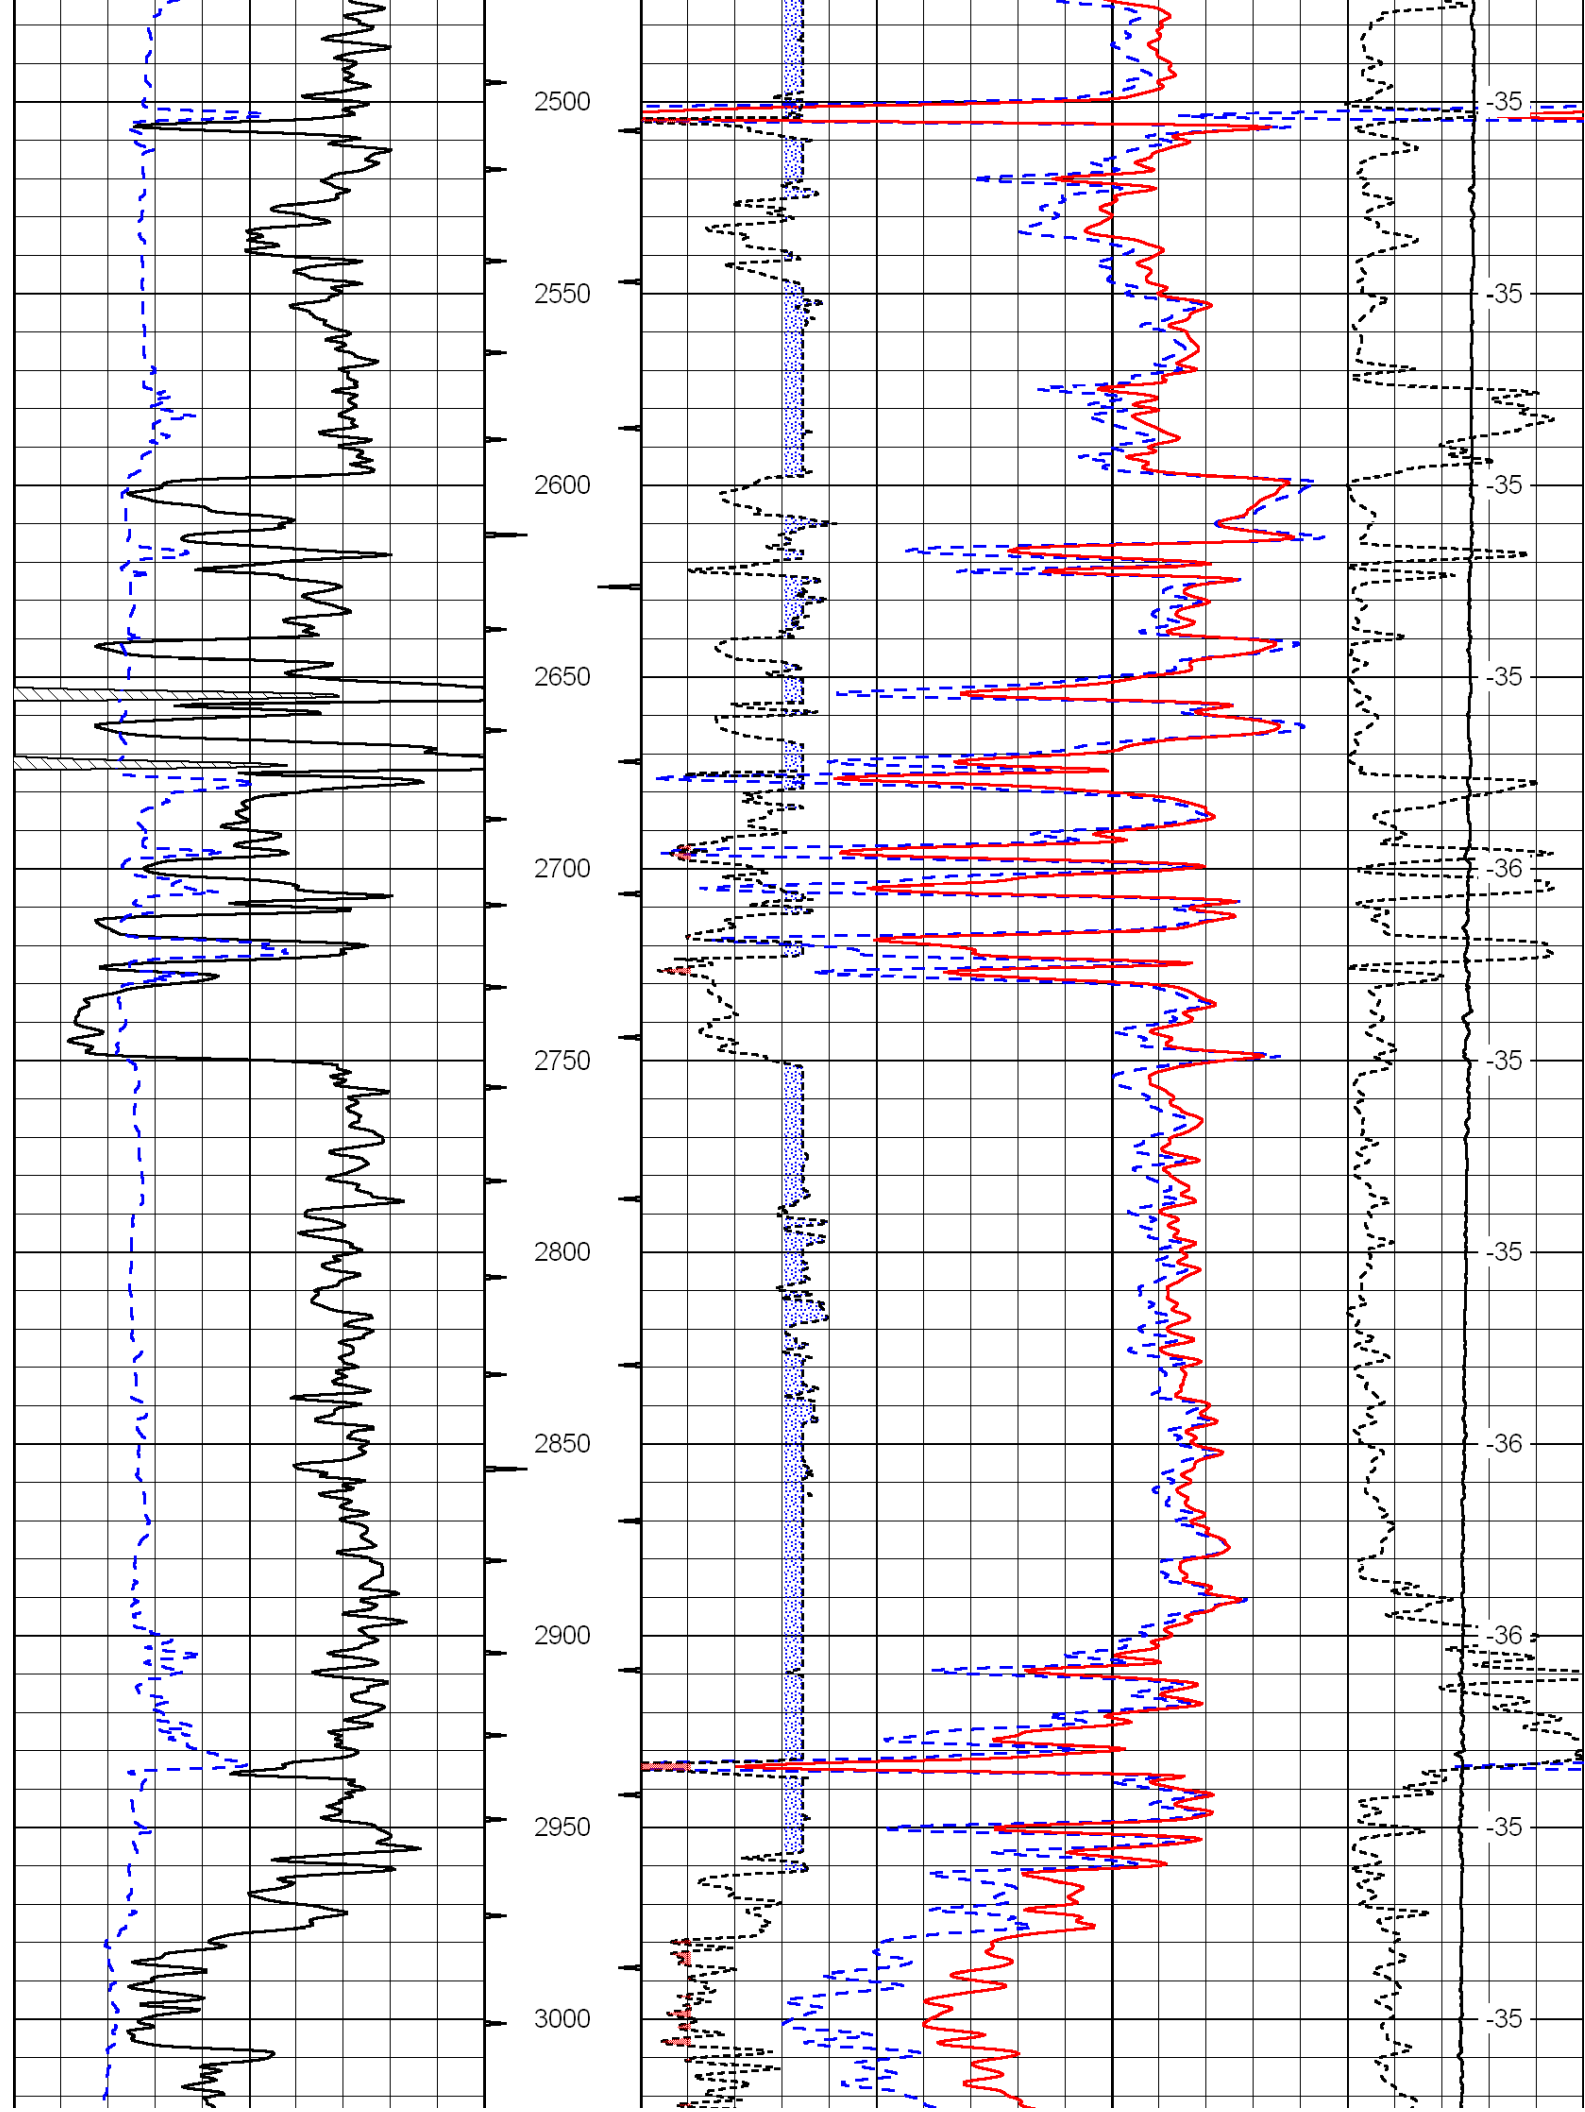

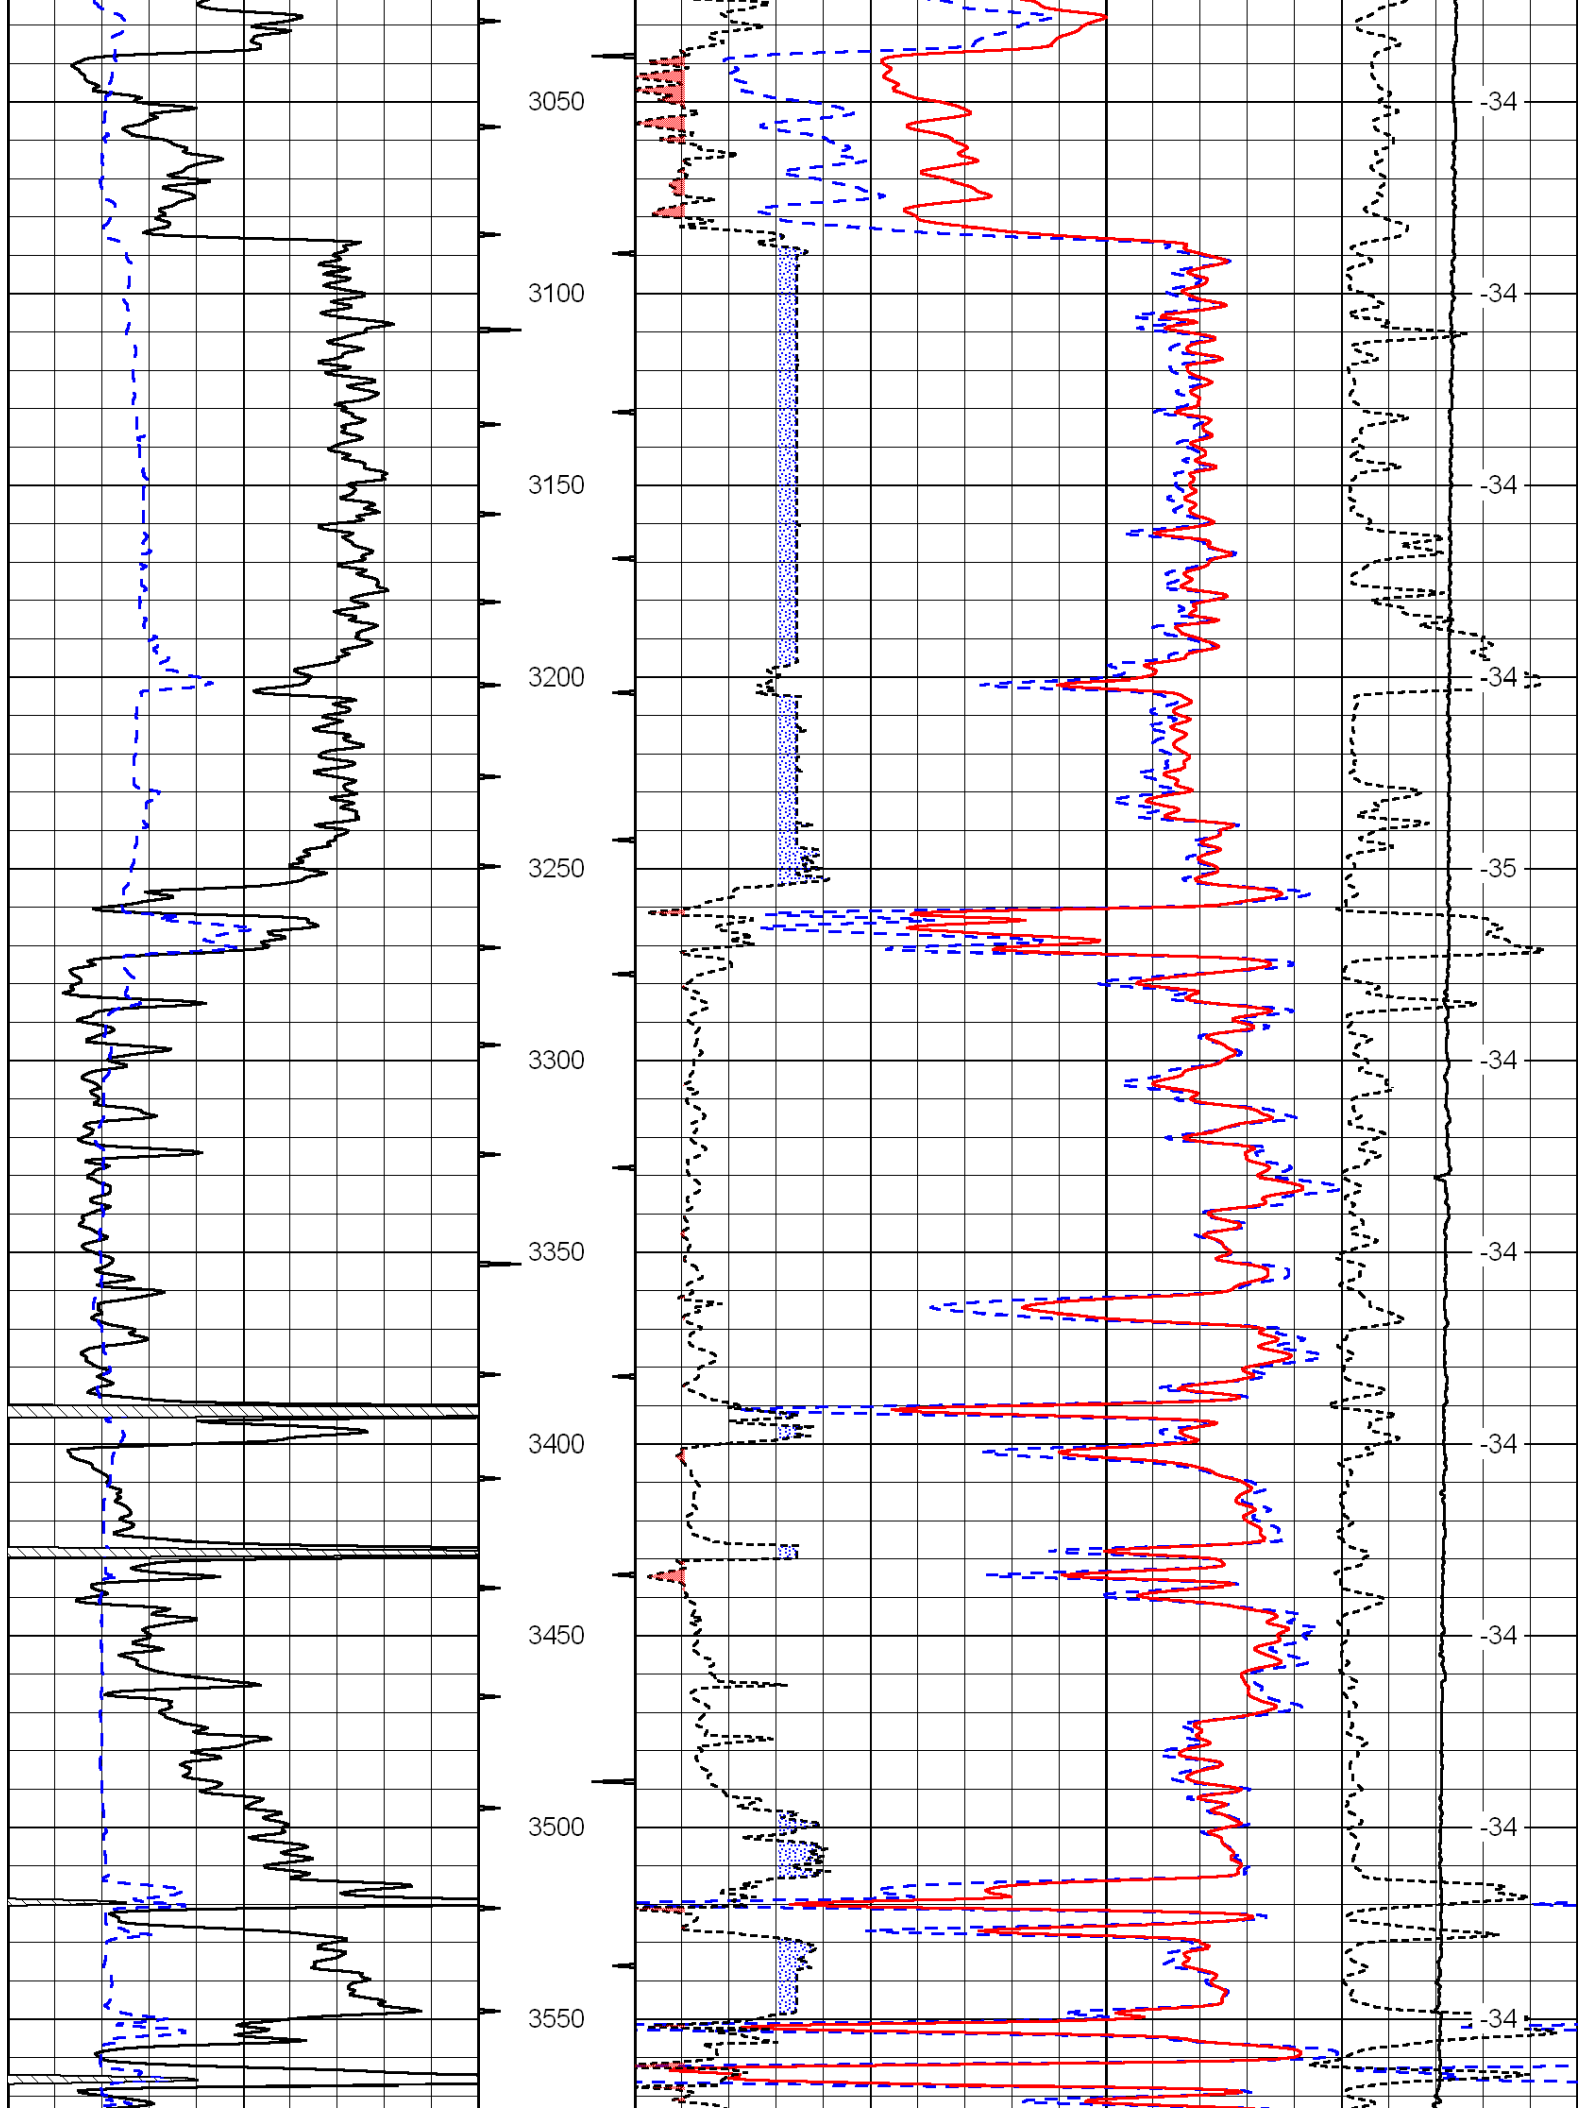

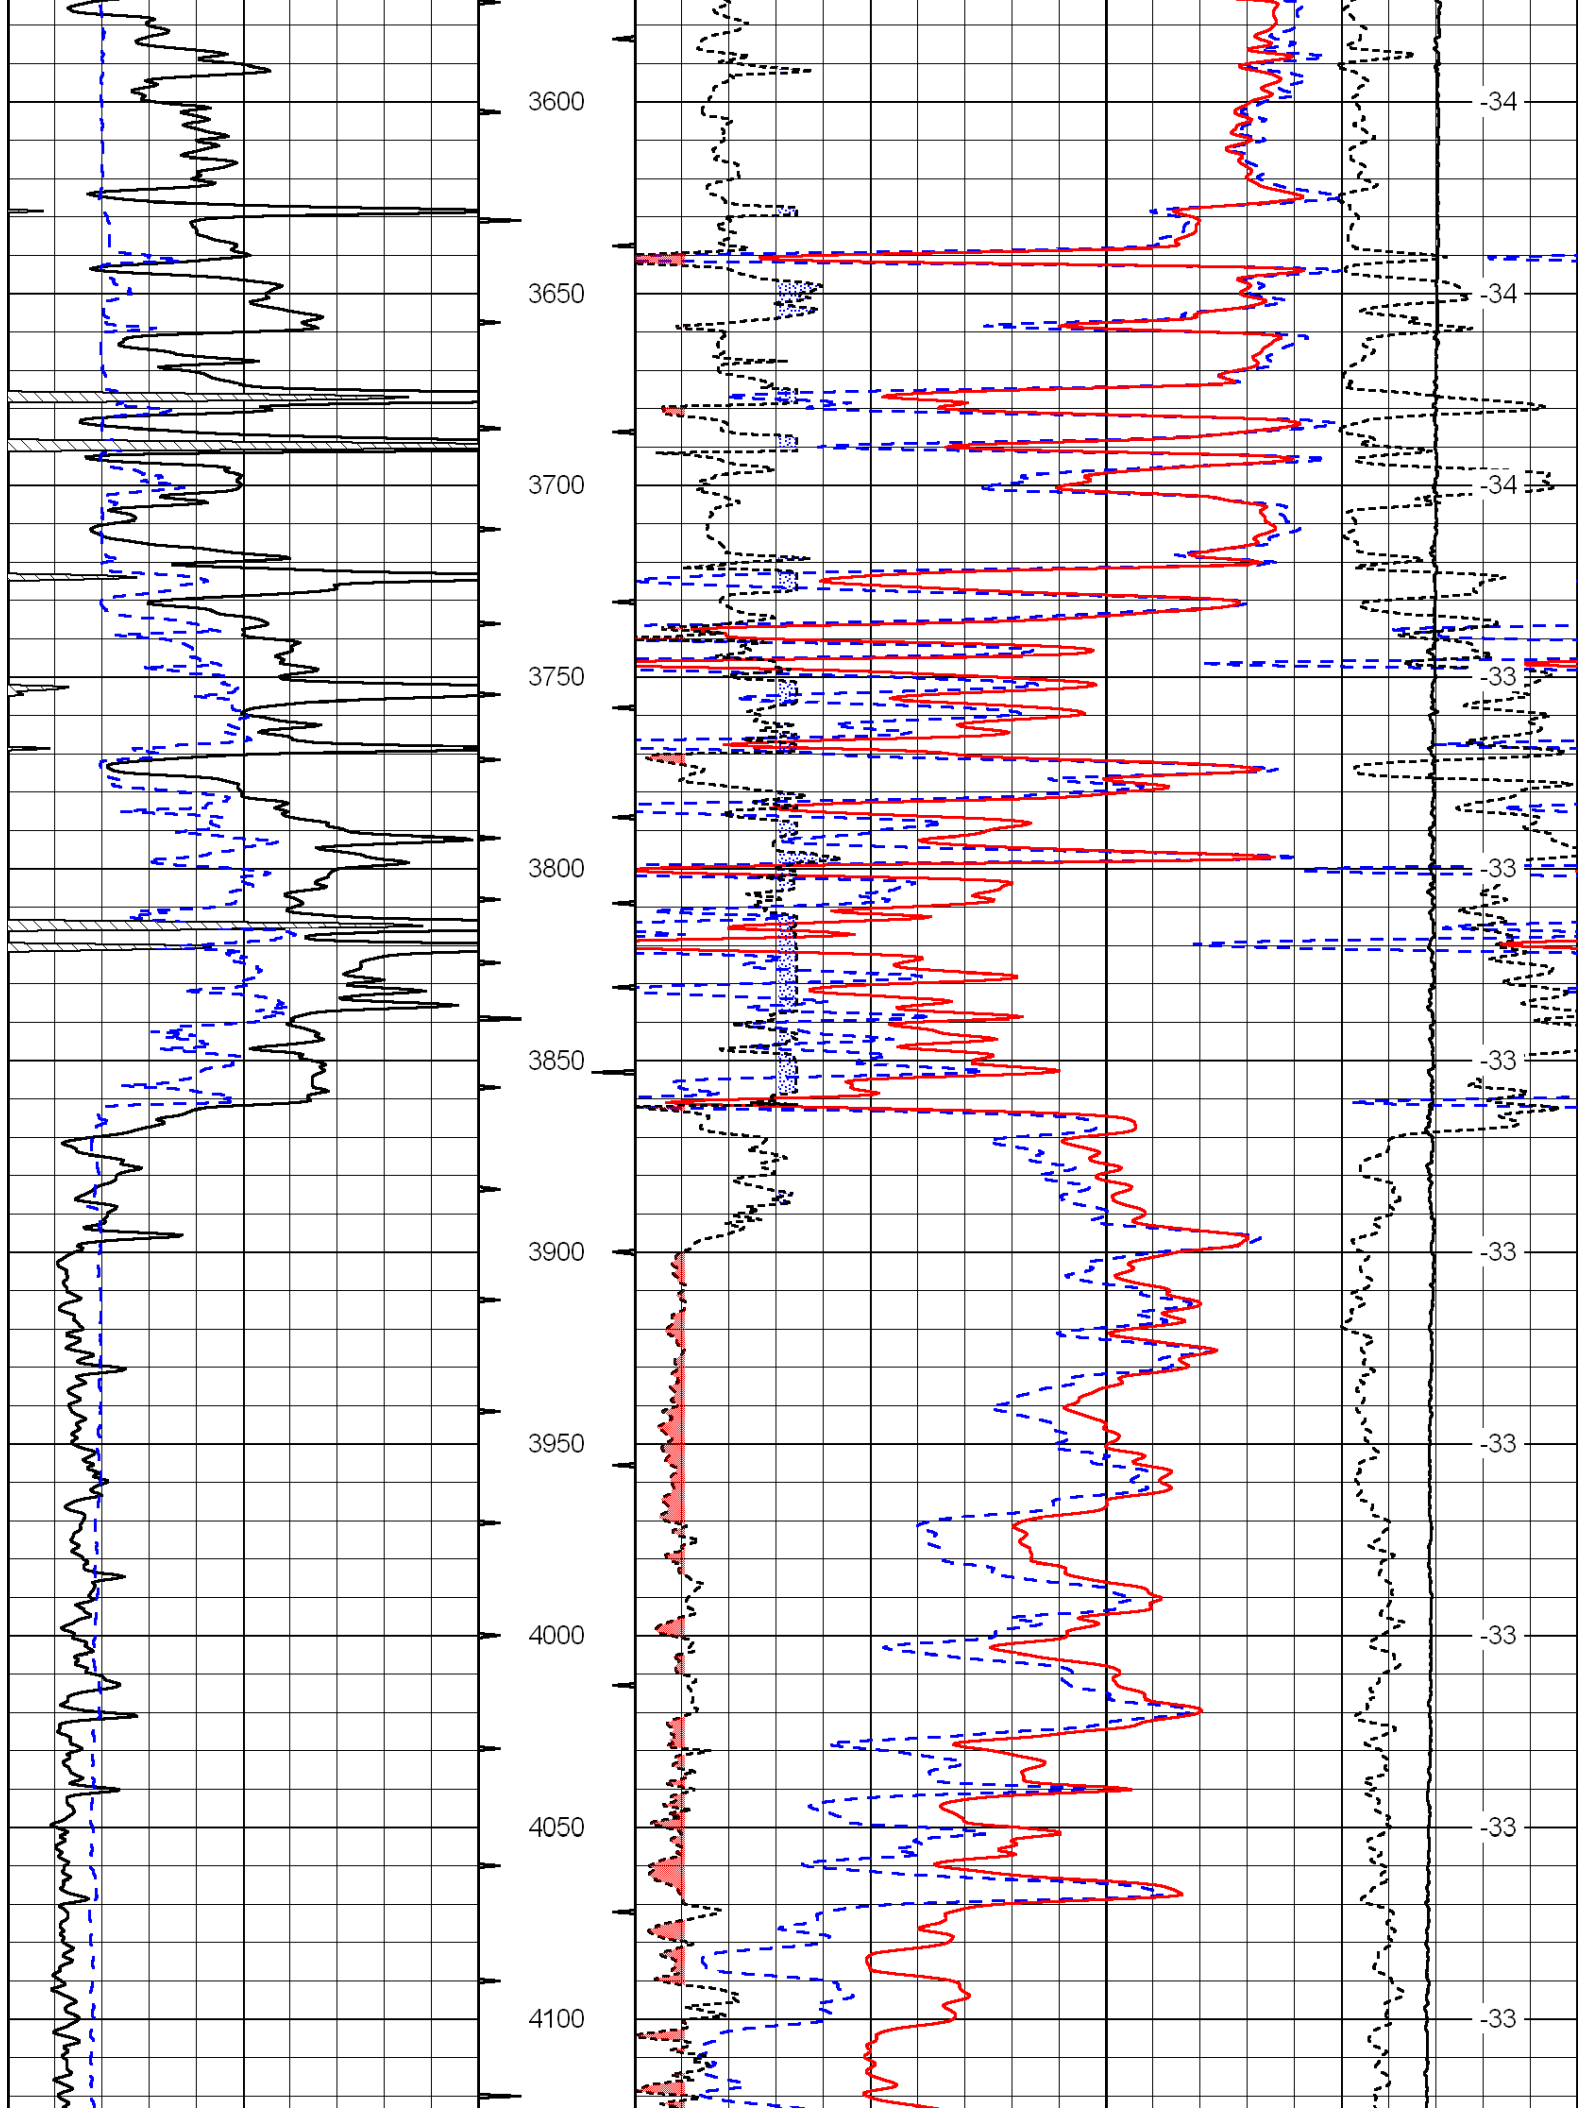

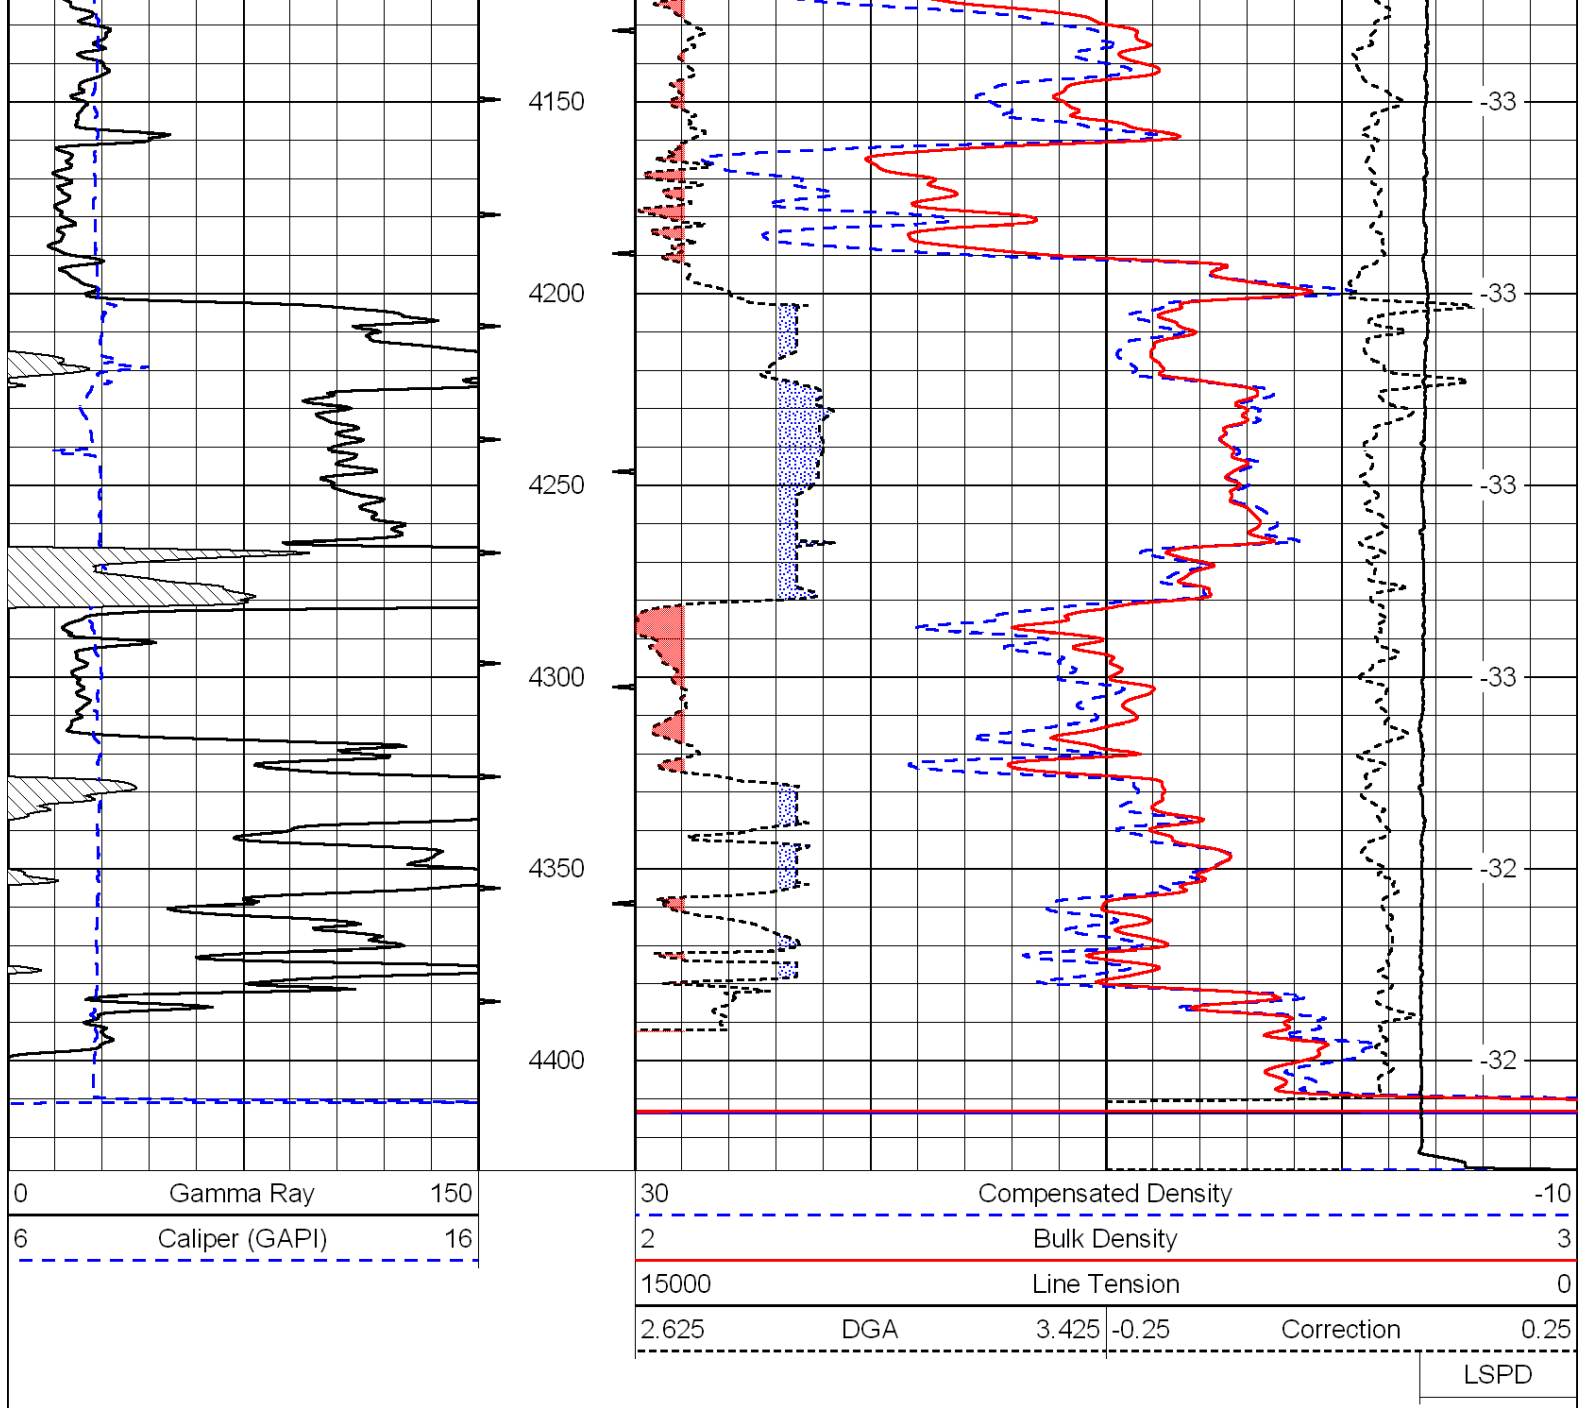

Database File: c:\warrior\data\kaiser francis_friess no 1\kaiserhd.db
 Dataset Pathname: dil/kaistok
 Presentation Format: cndlspec
 Dataset Creation: Tue Sep 21 17:43:45 2010
 Charted by: Depth in Feet scaled 1:240

