



Dual Compensated Porosity Log

DIGITAL LOG (785) 625-3858

API No.

15-051-26,044-00-00

Company TDI, Inc.

Well Jerry No.1

Field Wildcat

County Ellis

State Kansas

Location 1155' FNL & 1320' FEL

Other Services
DIL/MEL

Sec: 10 Twp: 15S Rge: 19W

Permanent Datum Ground Level Elevation 2039

Log Measured From Kelly Bushing 10 Ft. Above Perm. Datum

Drilling Measured From Kelly Bushing K.B. 2049
D.F. 2039
G.L. 2039

Date 11/27/2010

Run Number One

Type Log CNL / CDL

Depth Driller 3750

Depth Logger 3749

Bottom Logged Interval 3728

Top Logged Interval 2400

Type Fluid In Hole Chemical

Salinity, PPM CL 4,900

Density 9.0

Level Full

Max. Rec. Temp. F 113

Operating Rig Time 3 1/2 Hours

Equipment -- Location 4 Hays

Recorded By C. Desaire

Witnessed By Tom Denning

Borehole Record

Casing Record

Run No

Bit

From

To

Size

Wgt.

From

To

One

12.25

00

234

8.625

23#

00

234

Two

7.875

234

TD

<<< Fold Here >>>

All interpretations are opinions based on inferences from electrical or other measurements and we cannot and do not guarantee the accuracy or correctness of any interpretation, and we shall not, except in the case of gross or willful negligence on our part, be liable or responsible for any loss, costs, damages, or expenses incurred or sustained by anyone resulting from any interpretation made by any of our officers, agents or employees. These interpretations are also subject to our general terms and conditions set out in our current Price Schedule.

Comments


Thank you for using Log-Tech, Inc.
(785) 625-3858


Antonino, 1 W, 1 S, 1/4 W, S Into


Database File: c:\warrior\data\tdi_jerry_#1--\tdihd.db
Dataset Pathname: dil\tdistk2
Presentation Format: cdl
Dataset Creation: Sat Nov 27 11:29:17 2010
Charted by: Depth in Feet scaled 1:600

0	Gamma Ray	150
6	Caliper (GAPI)	16


30	Compensated Density				-10
2	Bulk Density				3
15000	Line Tension				0
2.625	DGA	3.425	-0.25	Correction	0.25
					LSPD

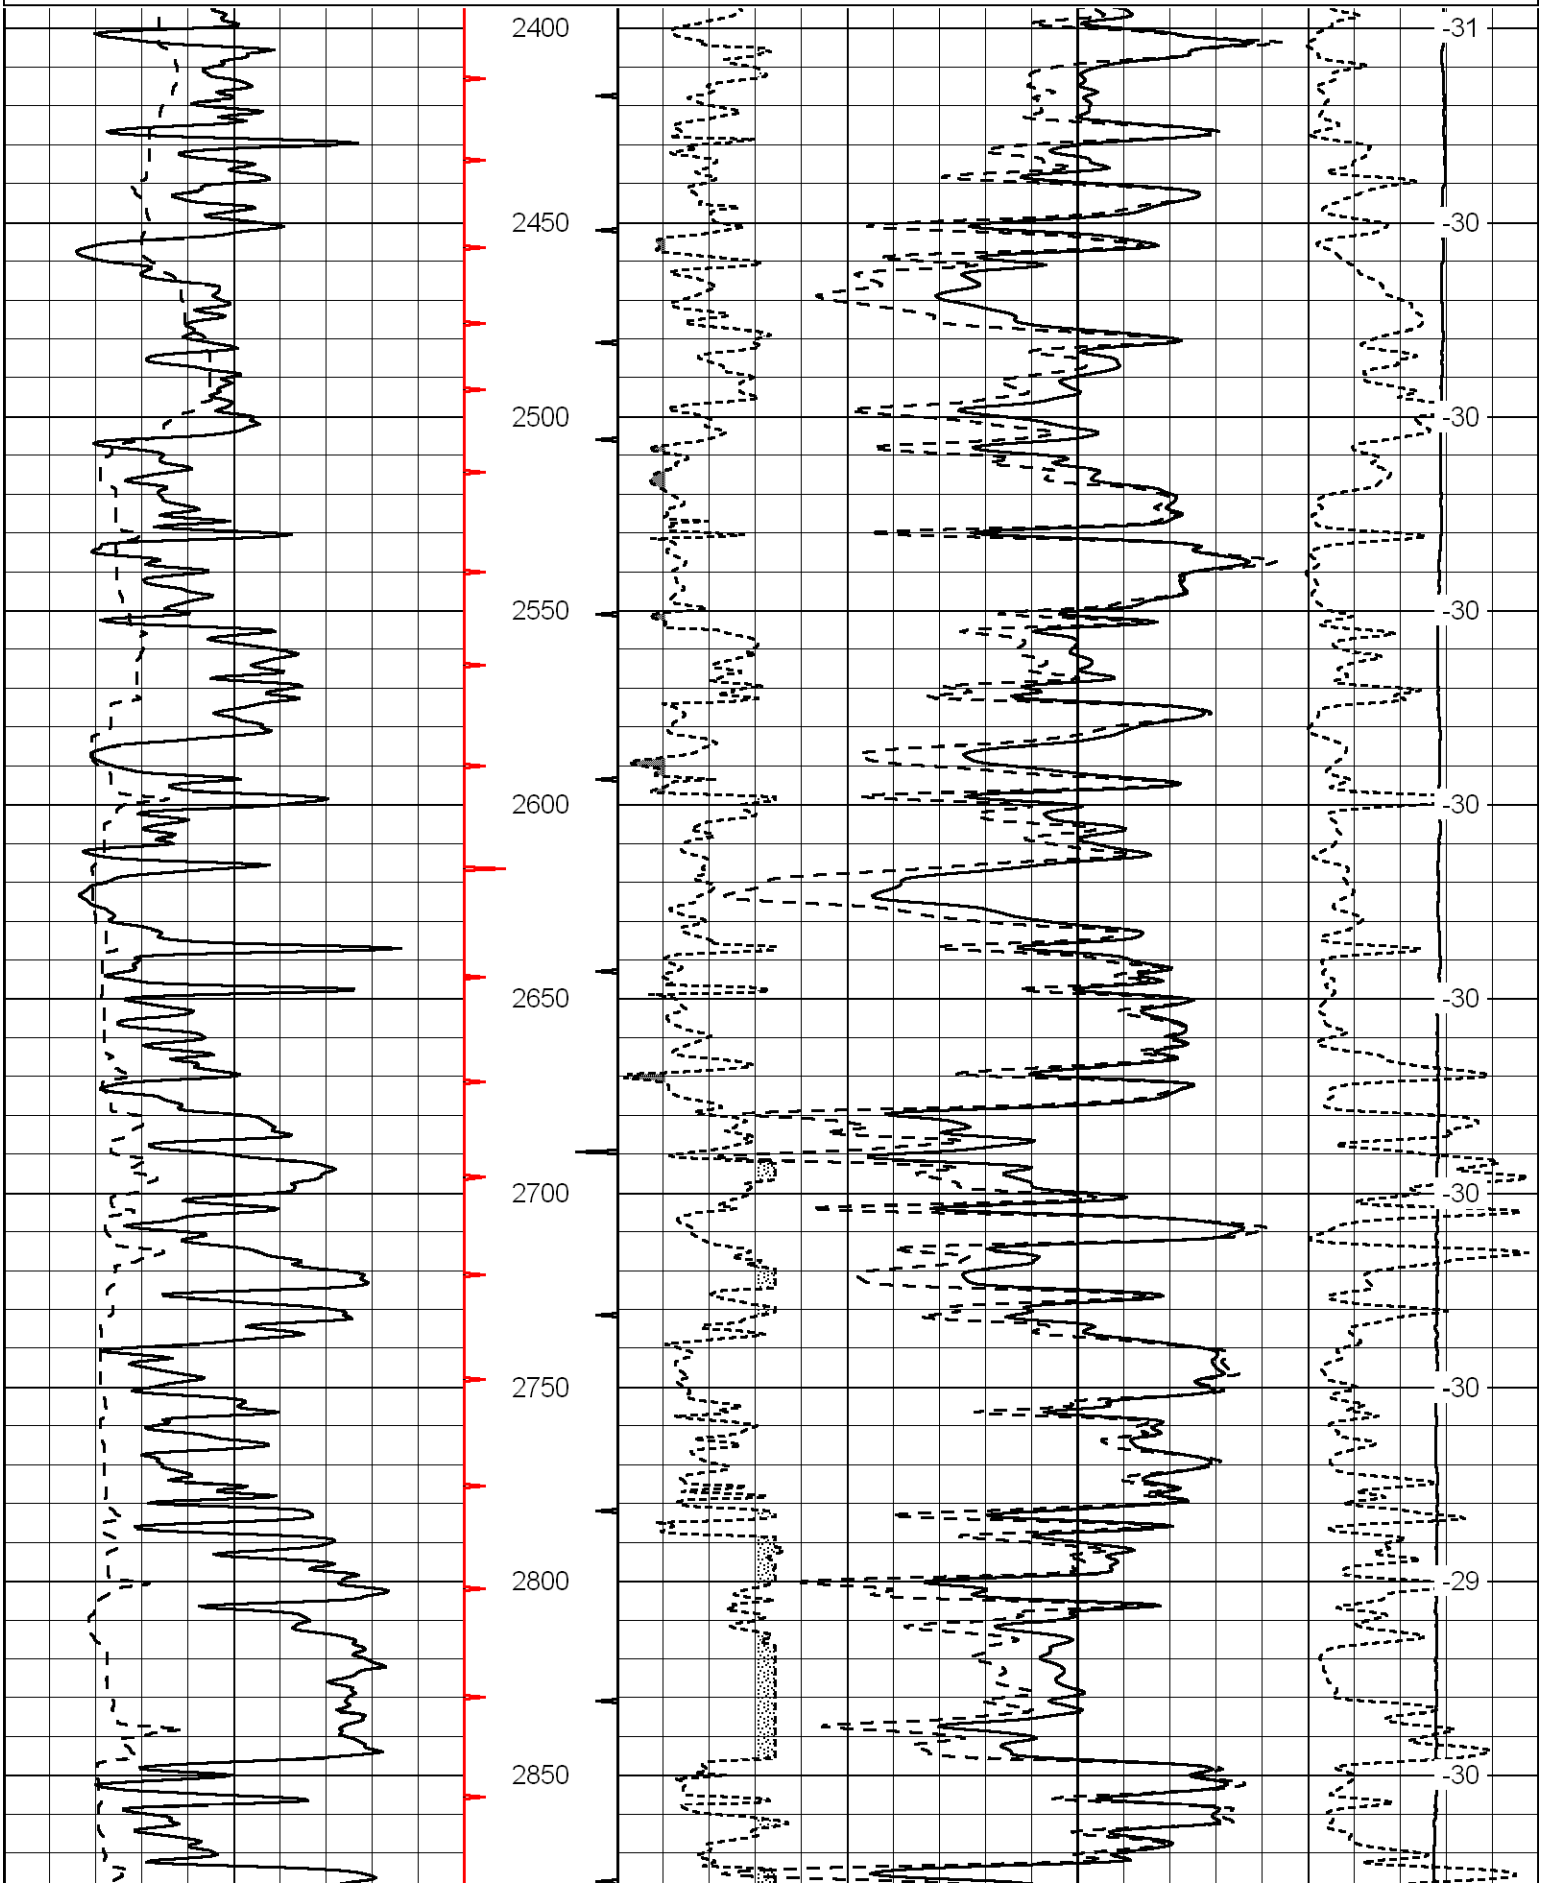


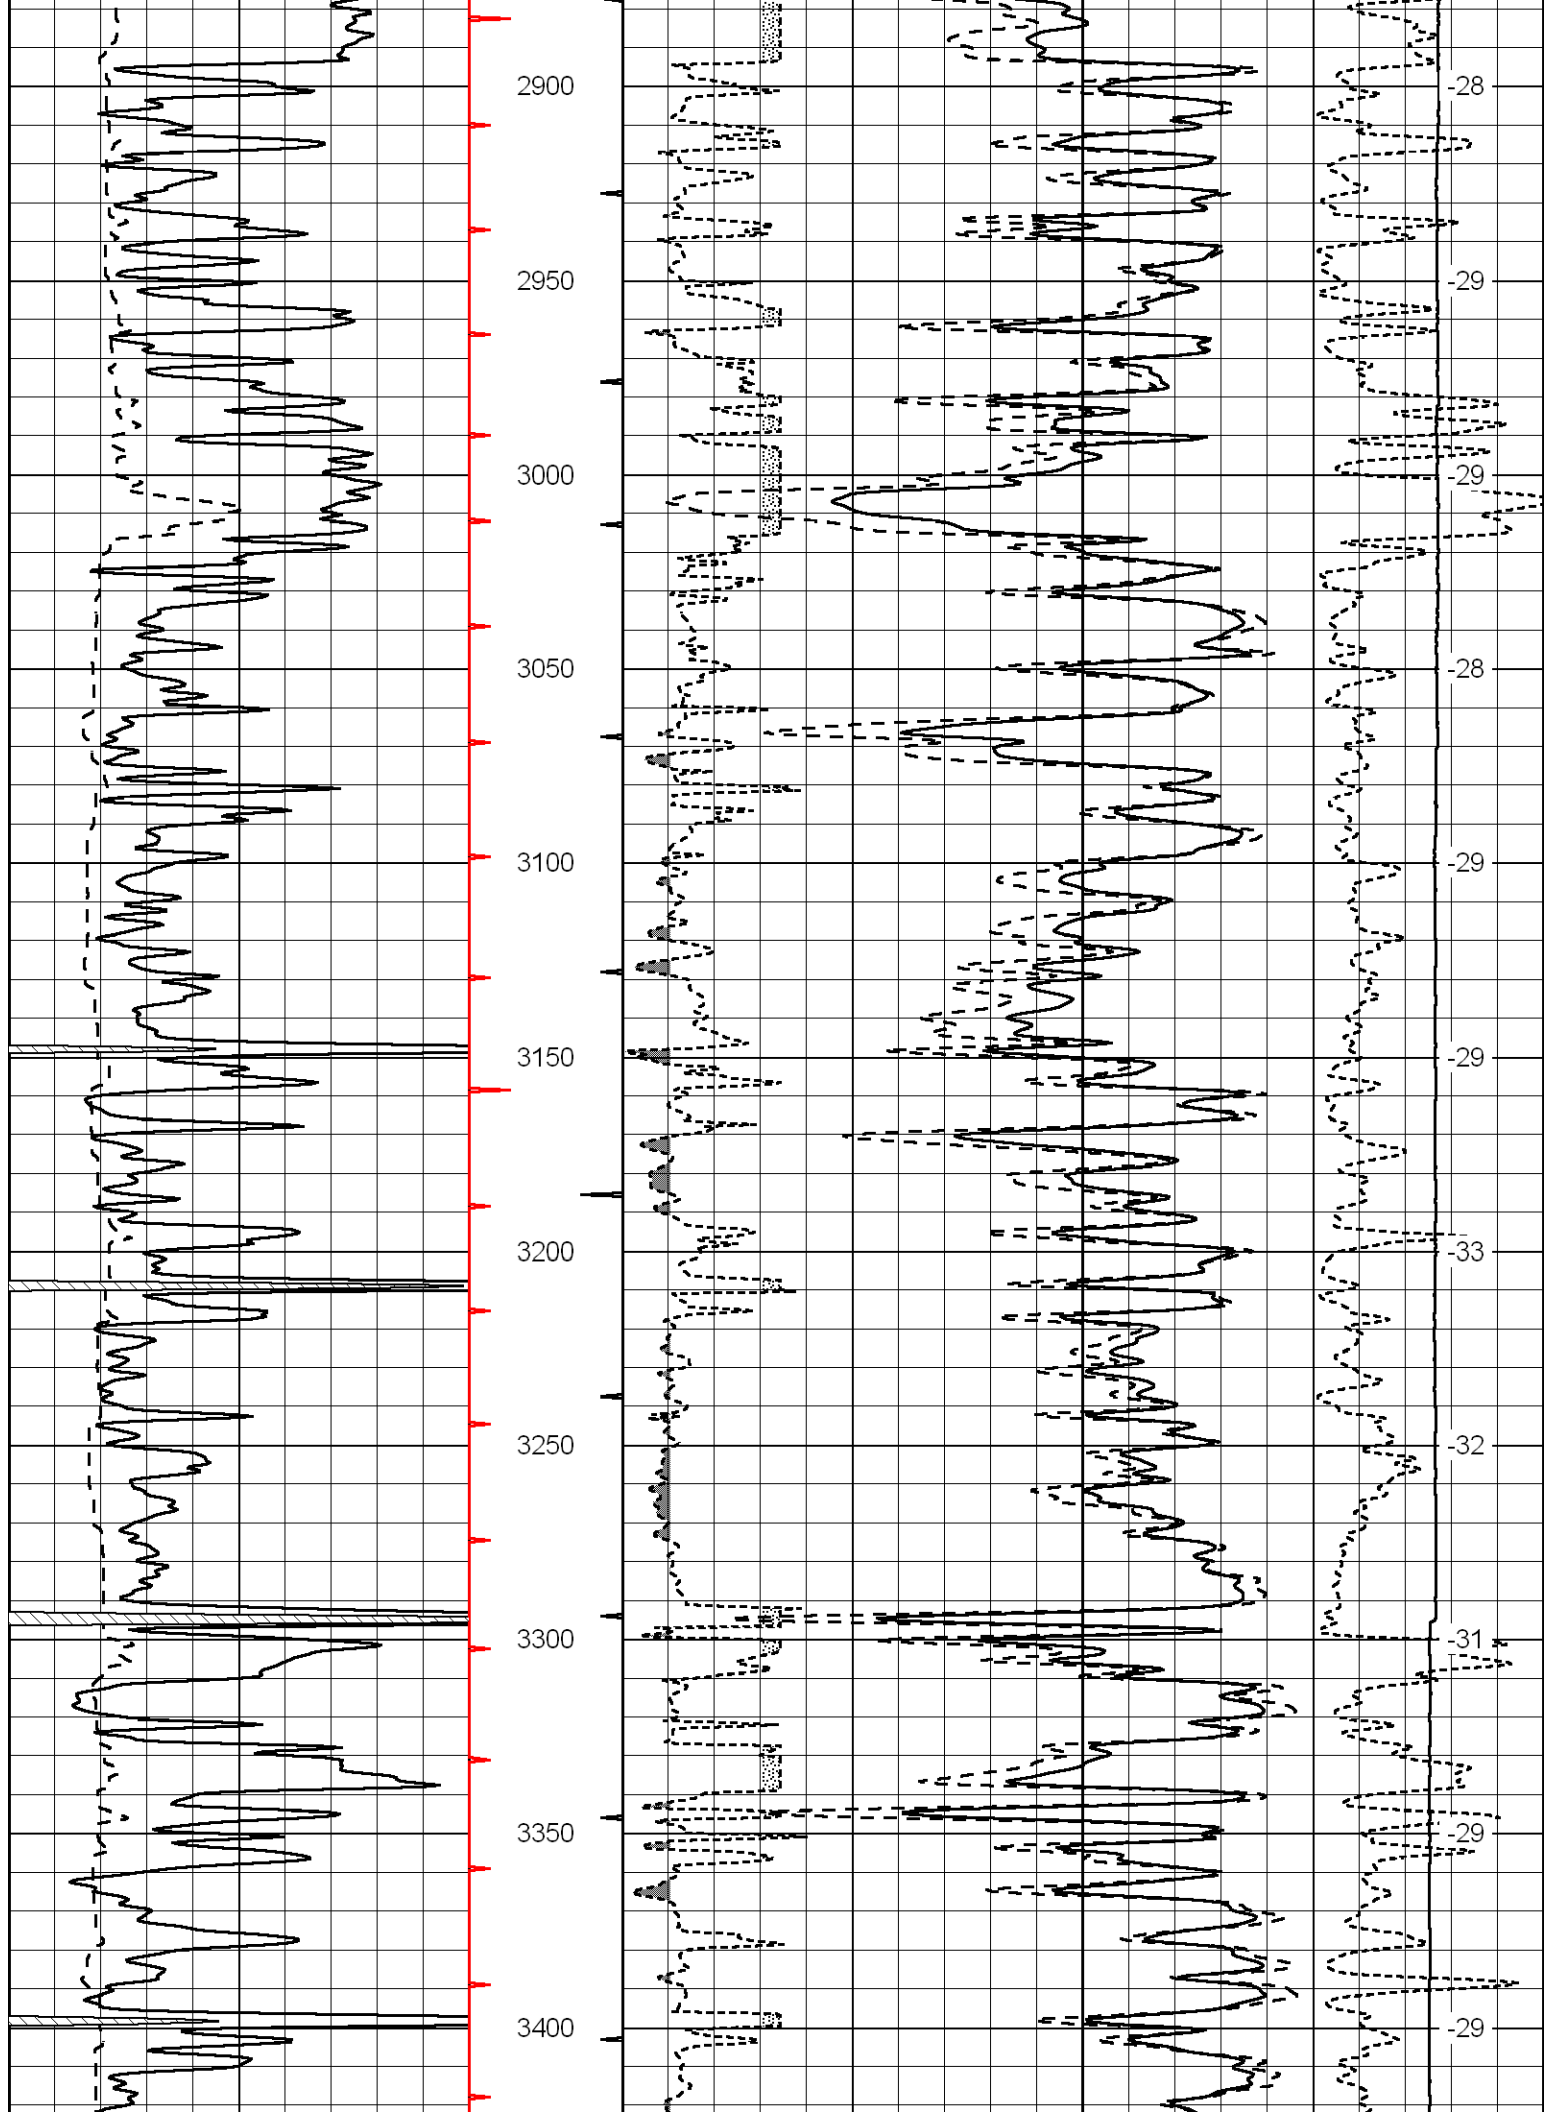


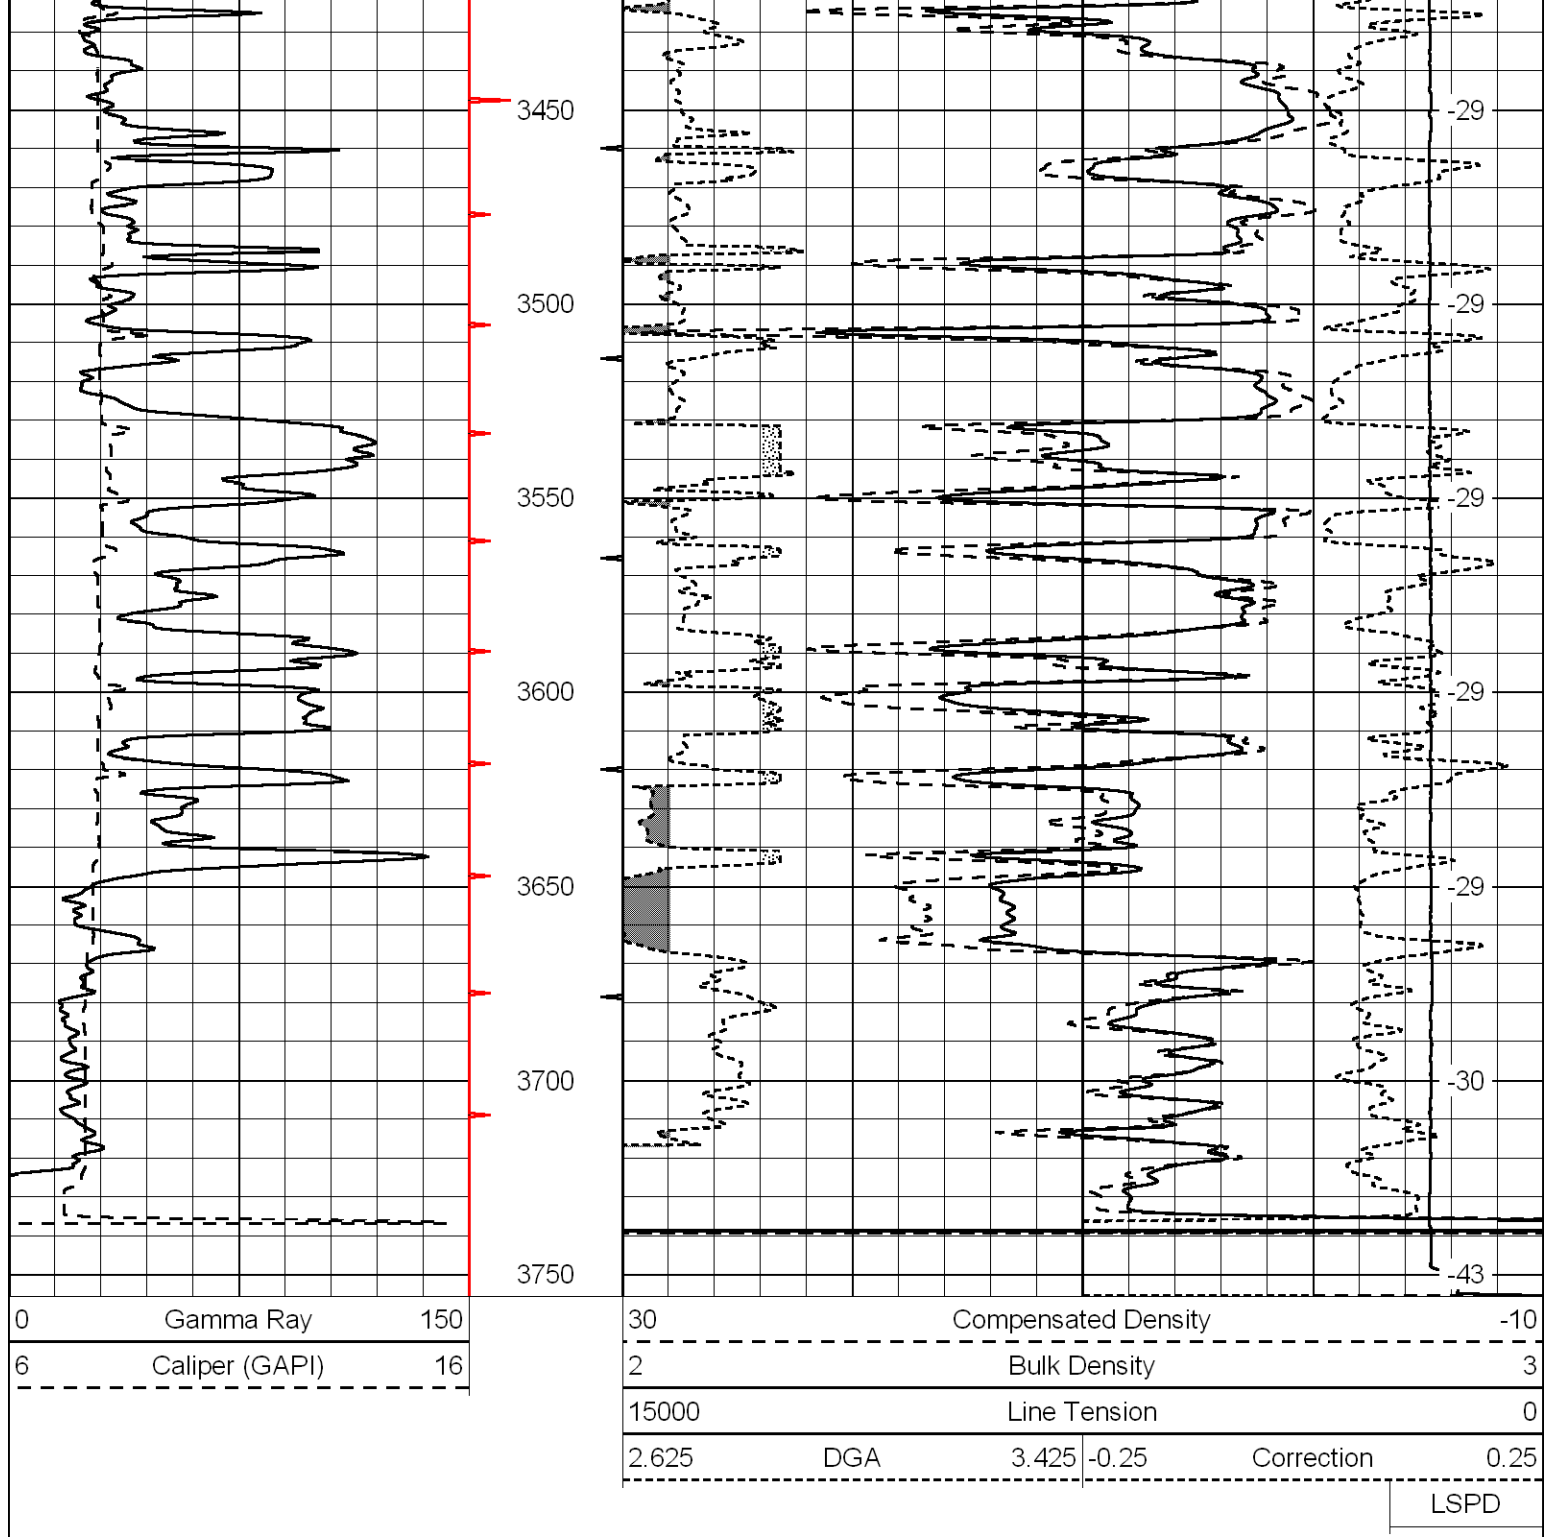



Database File: c:\warrior\data\tdi_jerry_#1--tdihd.db
 Dataset Pathname: dil\tdisk2
 Presentation Format: cndlspec
 Dataset Creation: Sat Nov 27 11:29:17 2010
 Charted by: Depth in Feet scaled 1:240

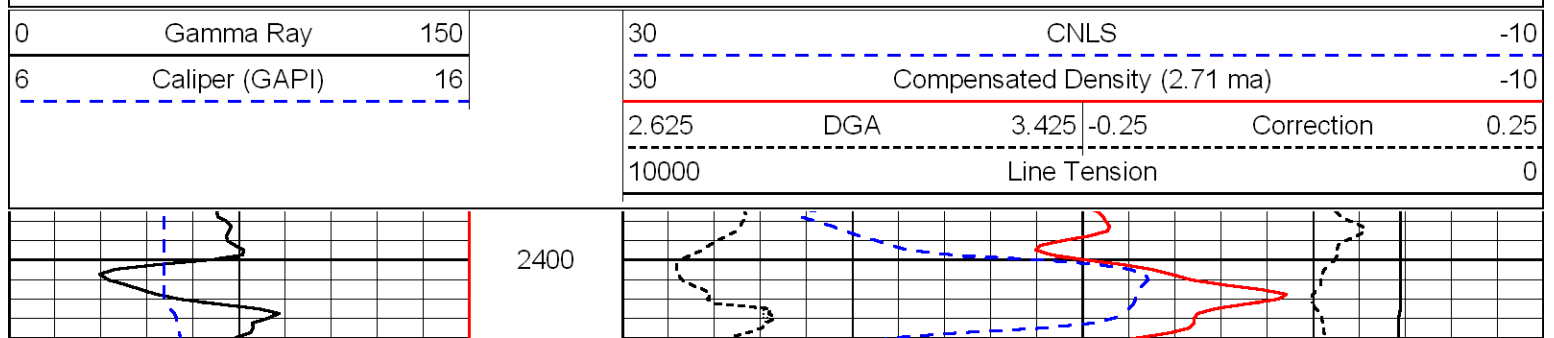


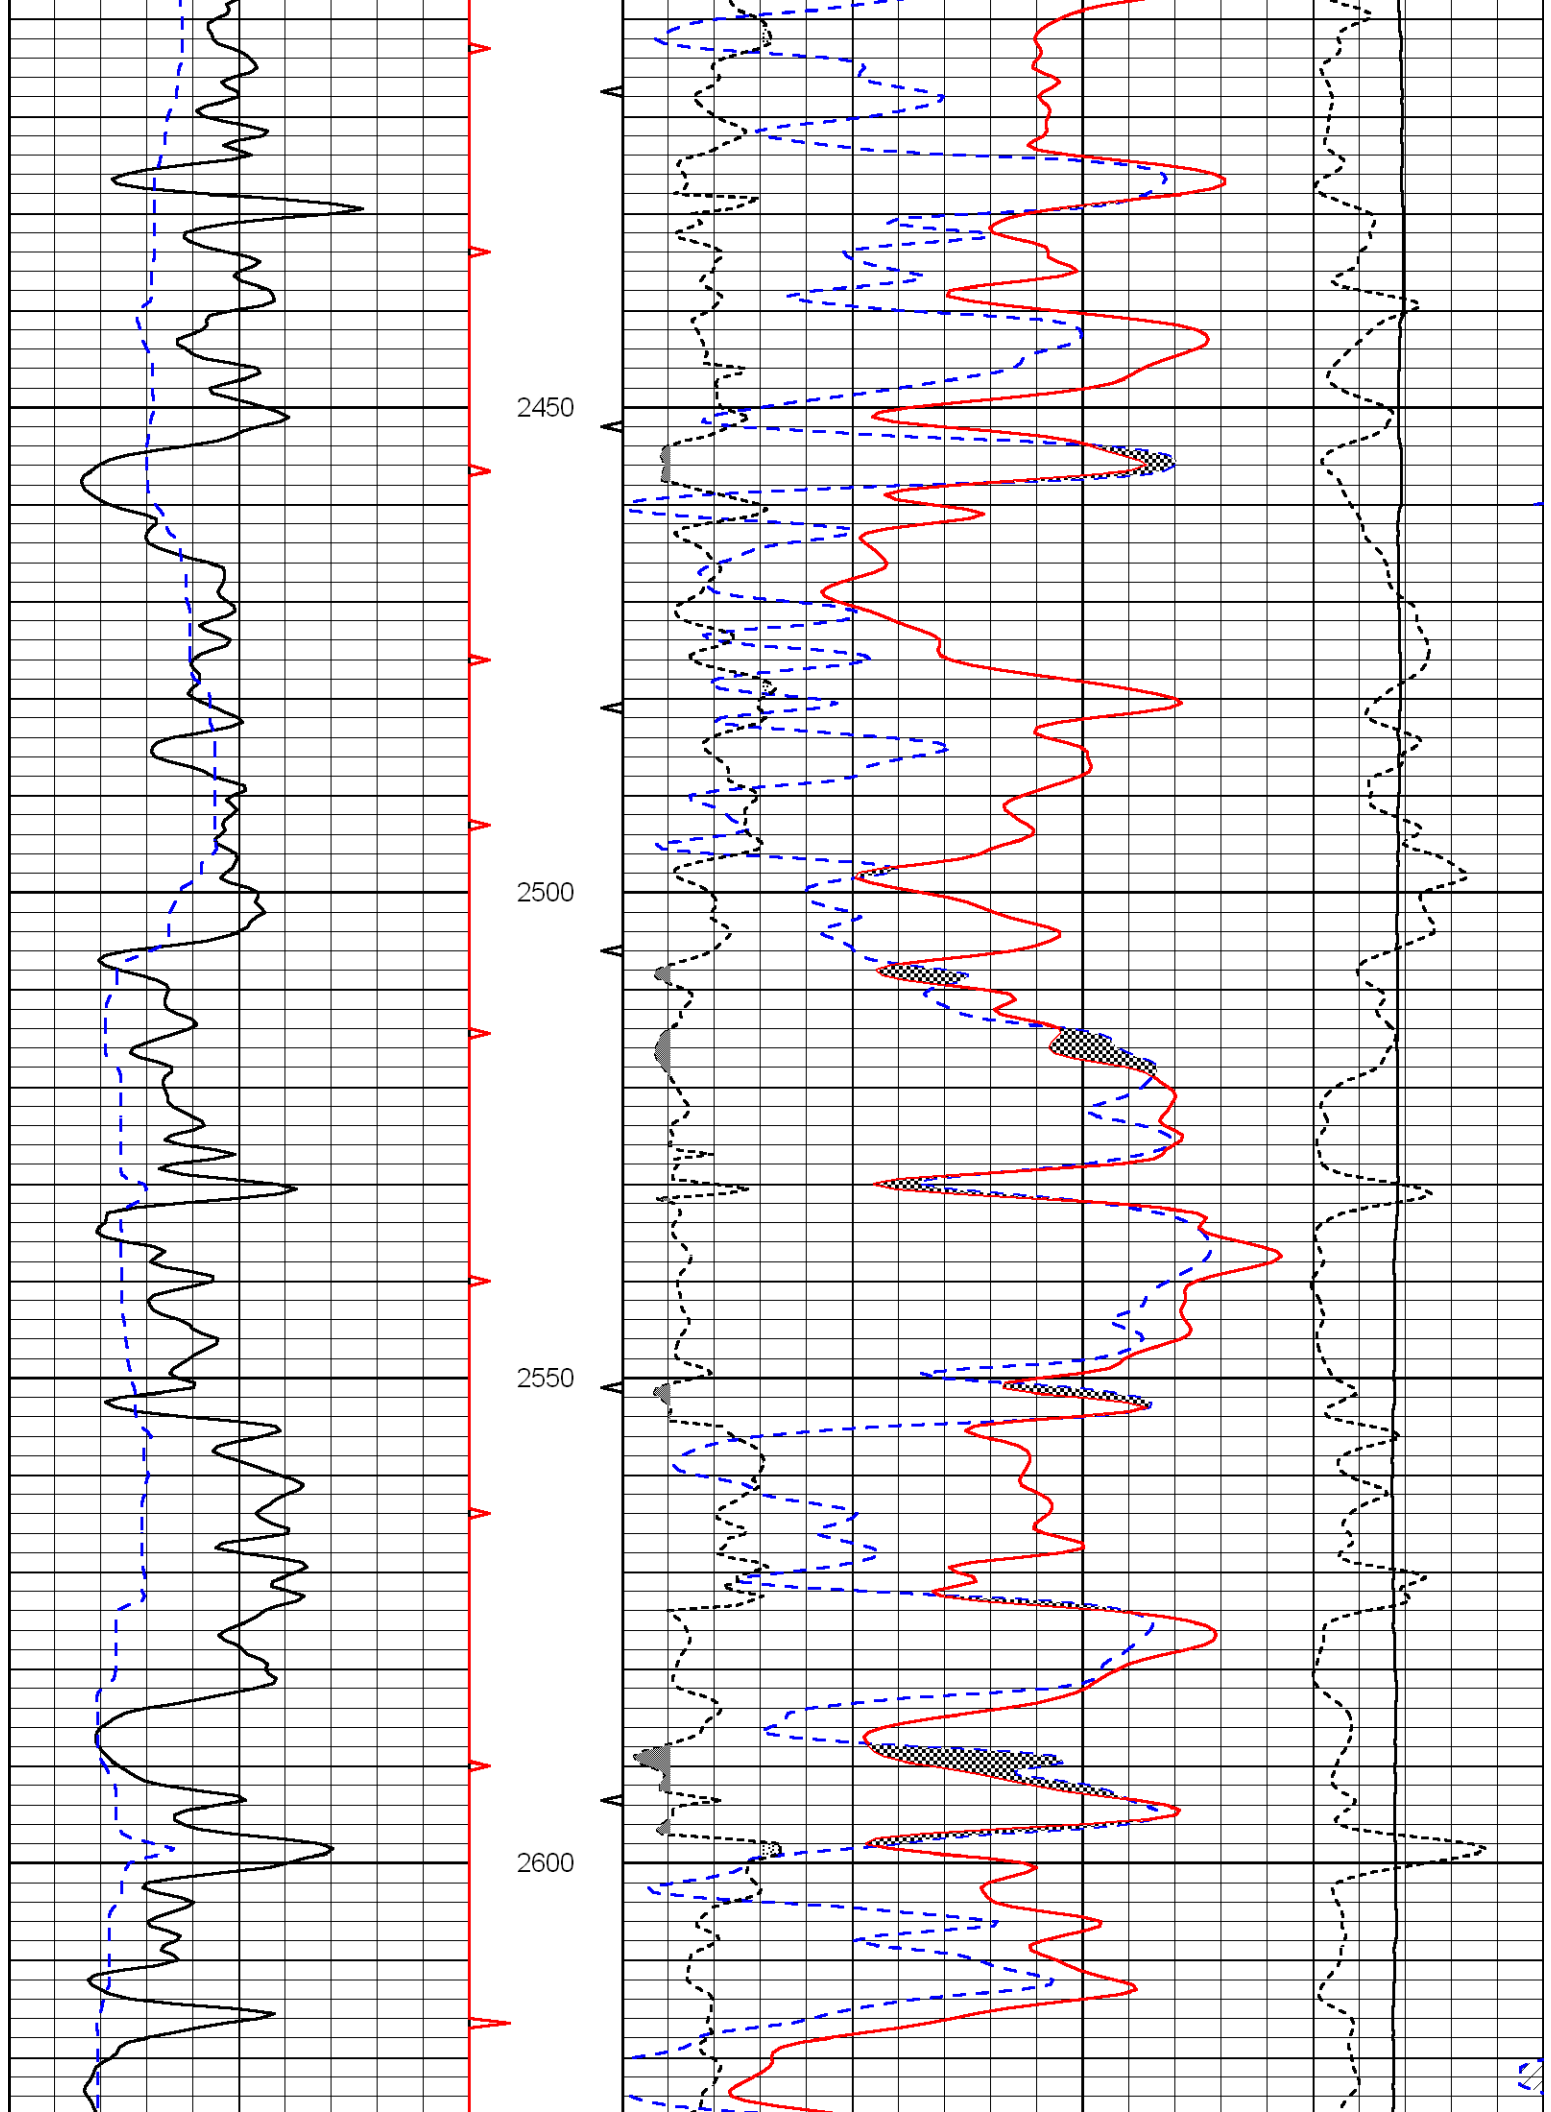


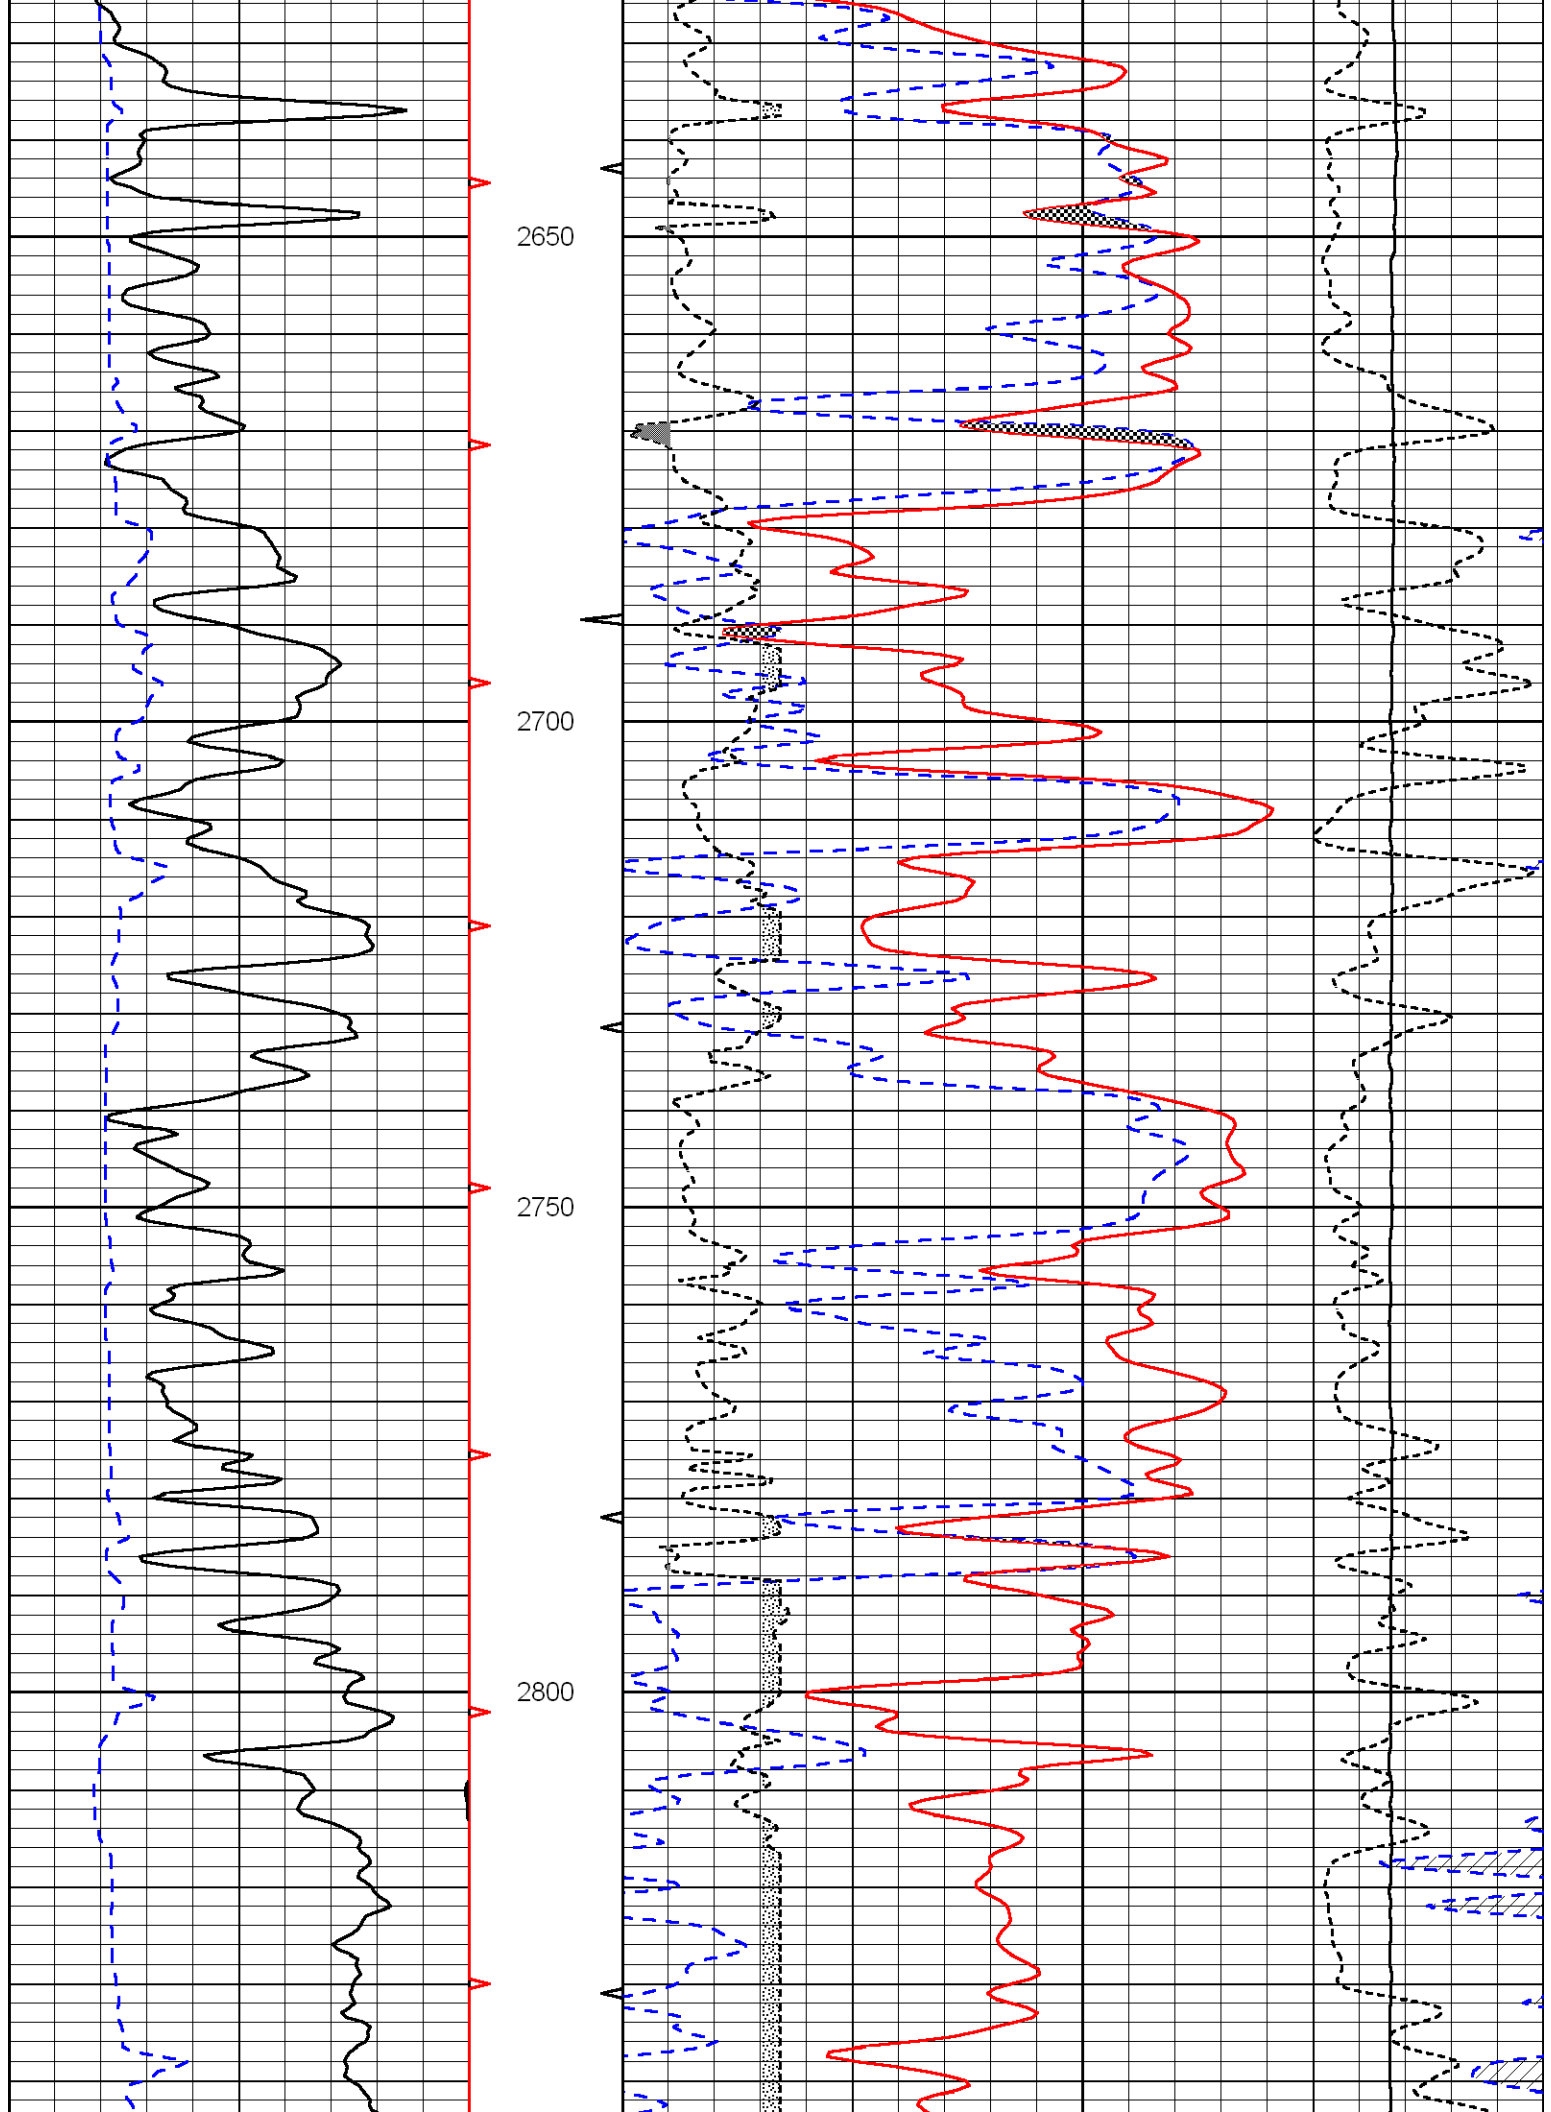


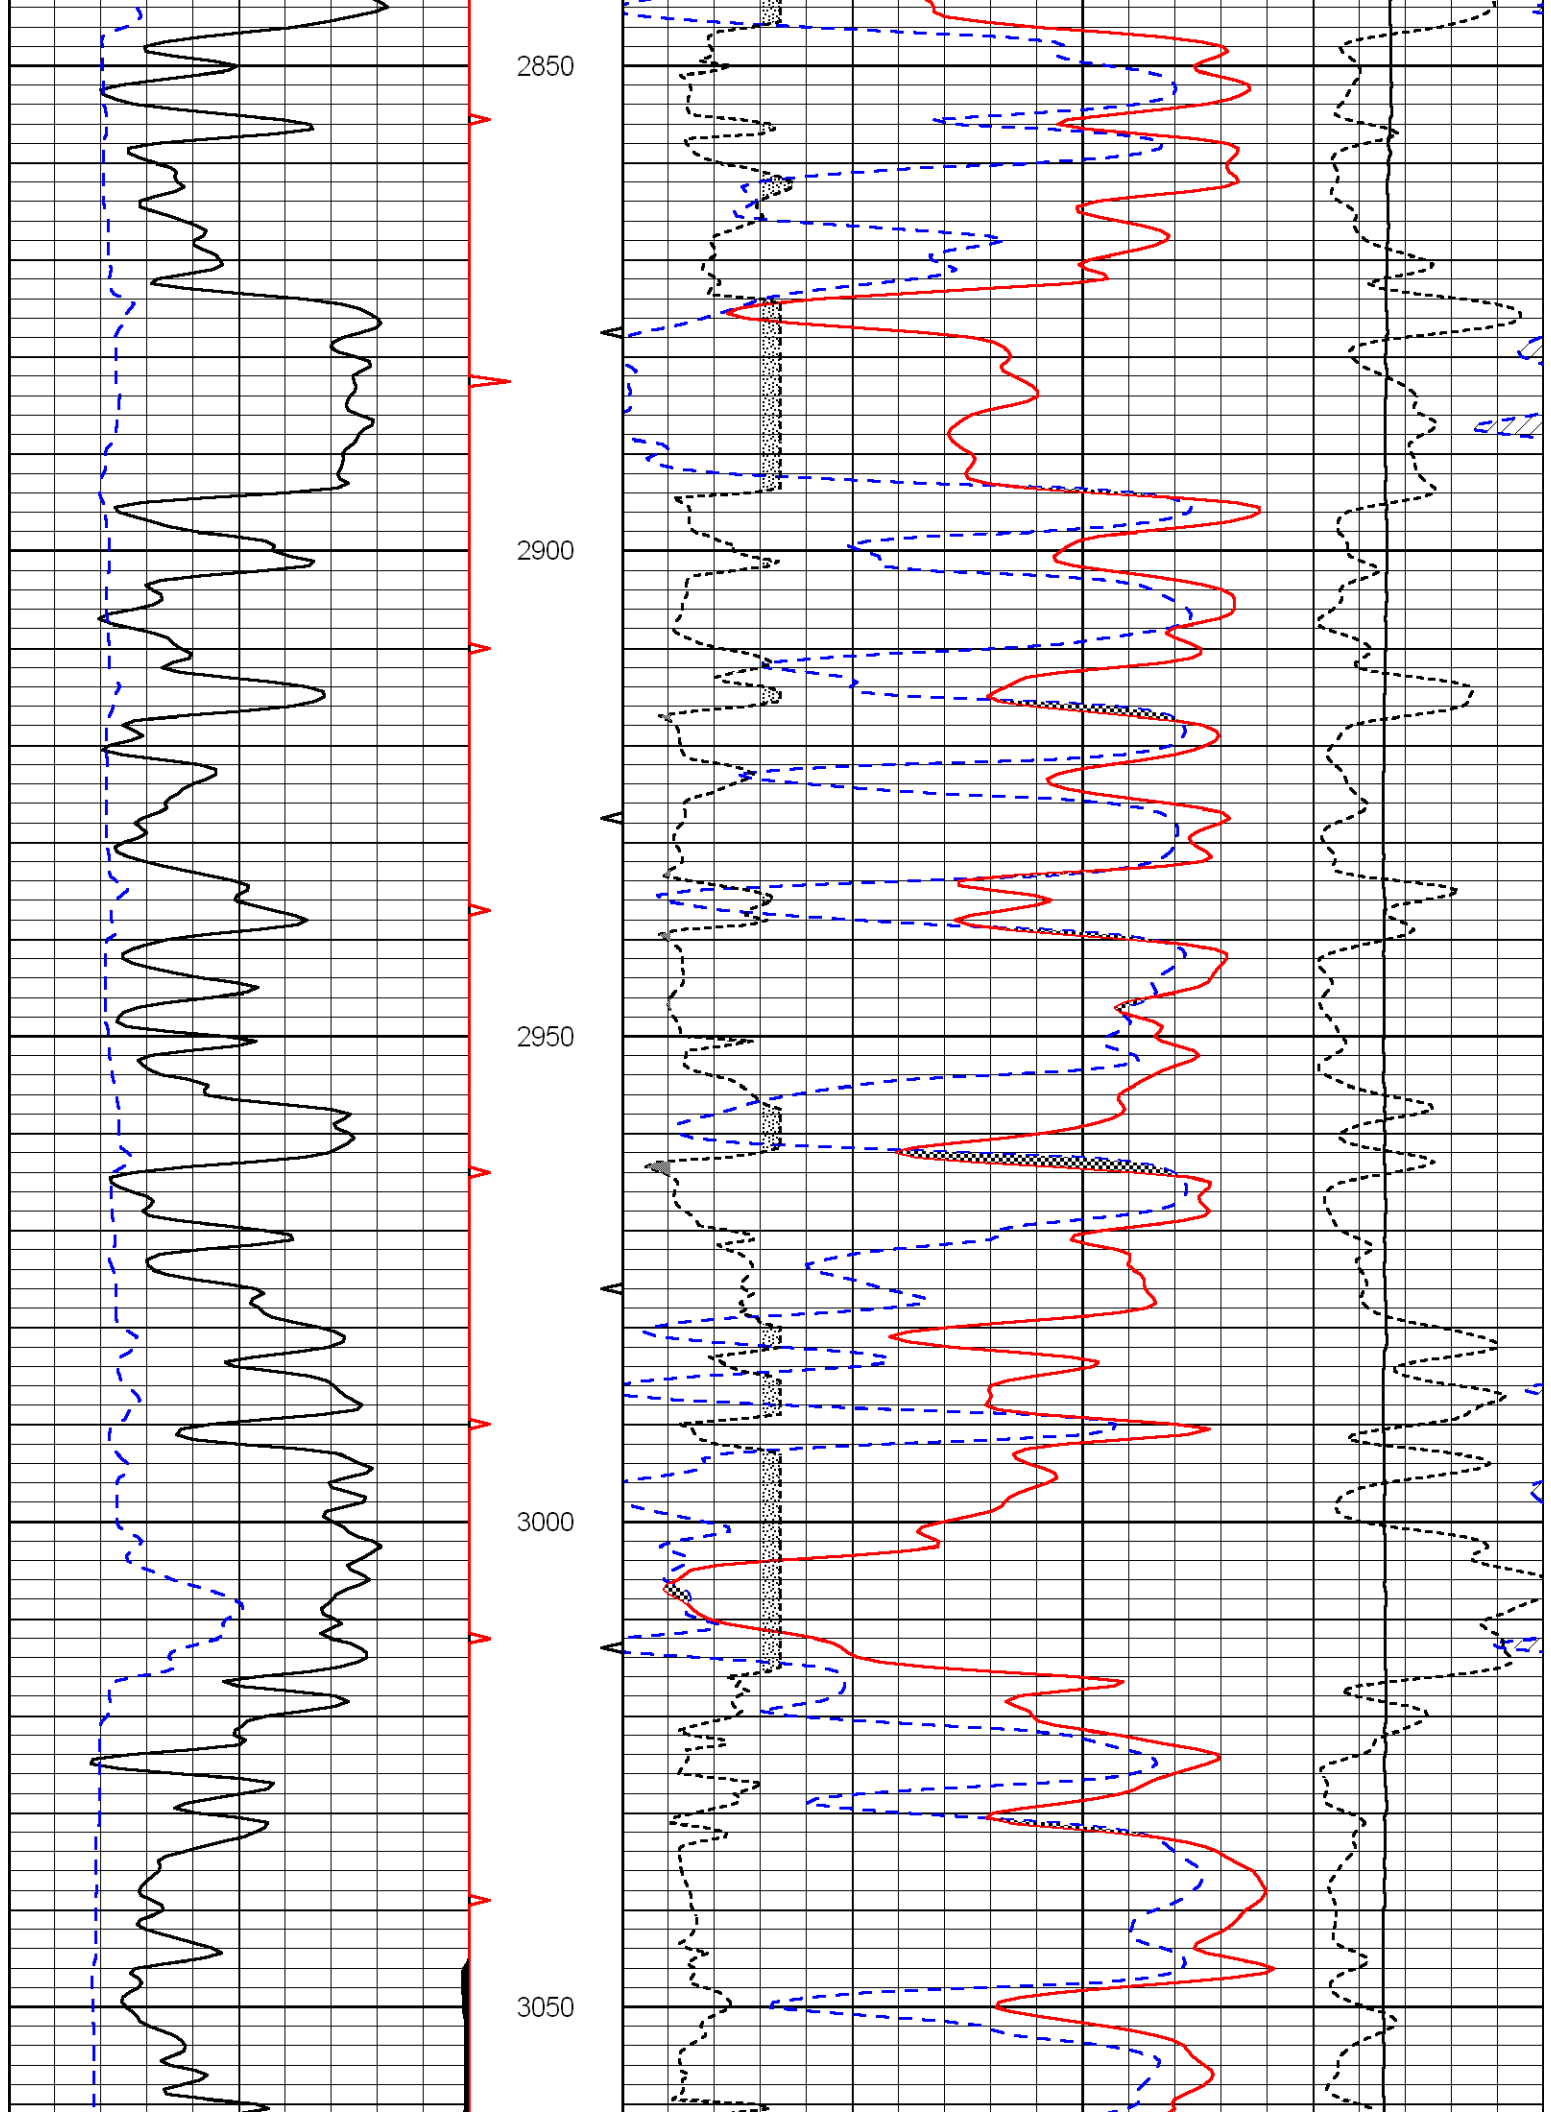

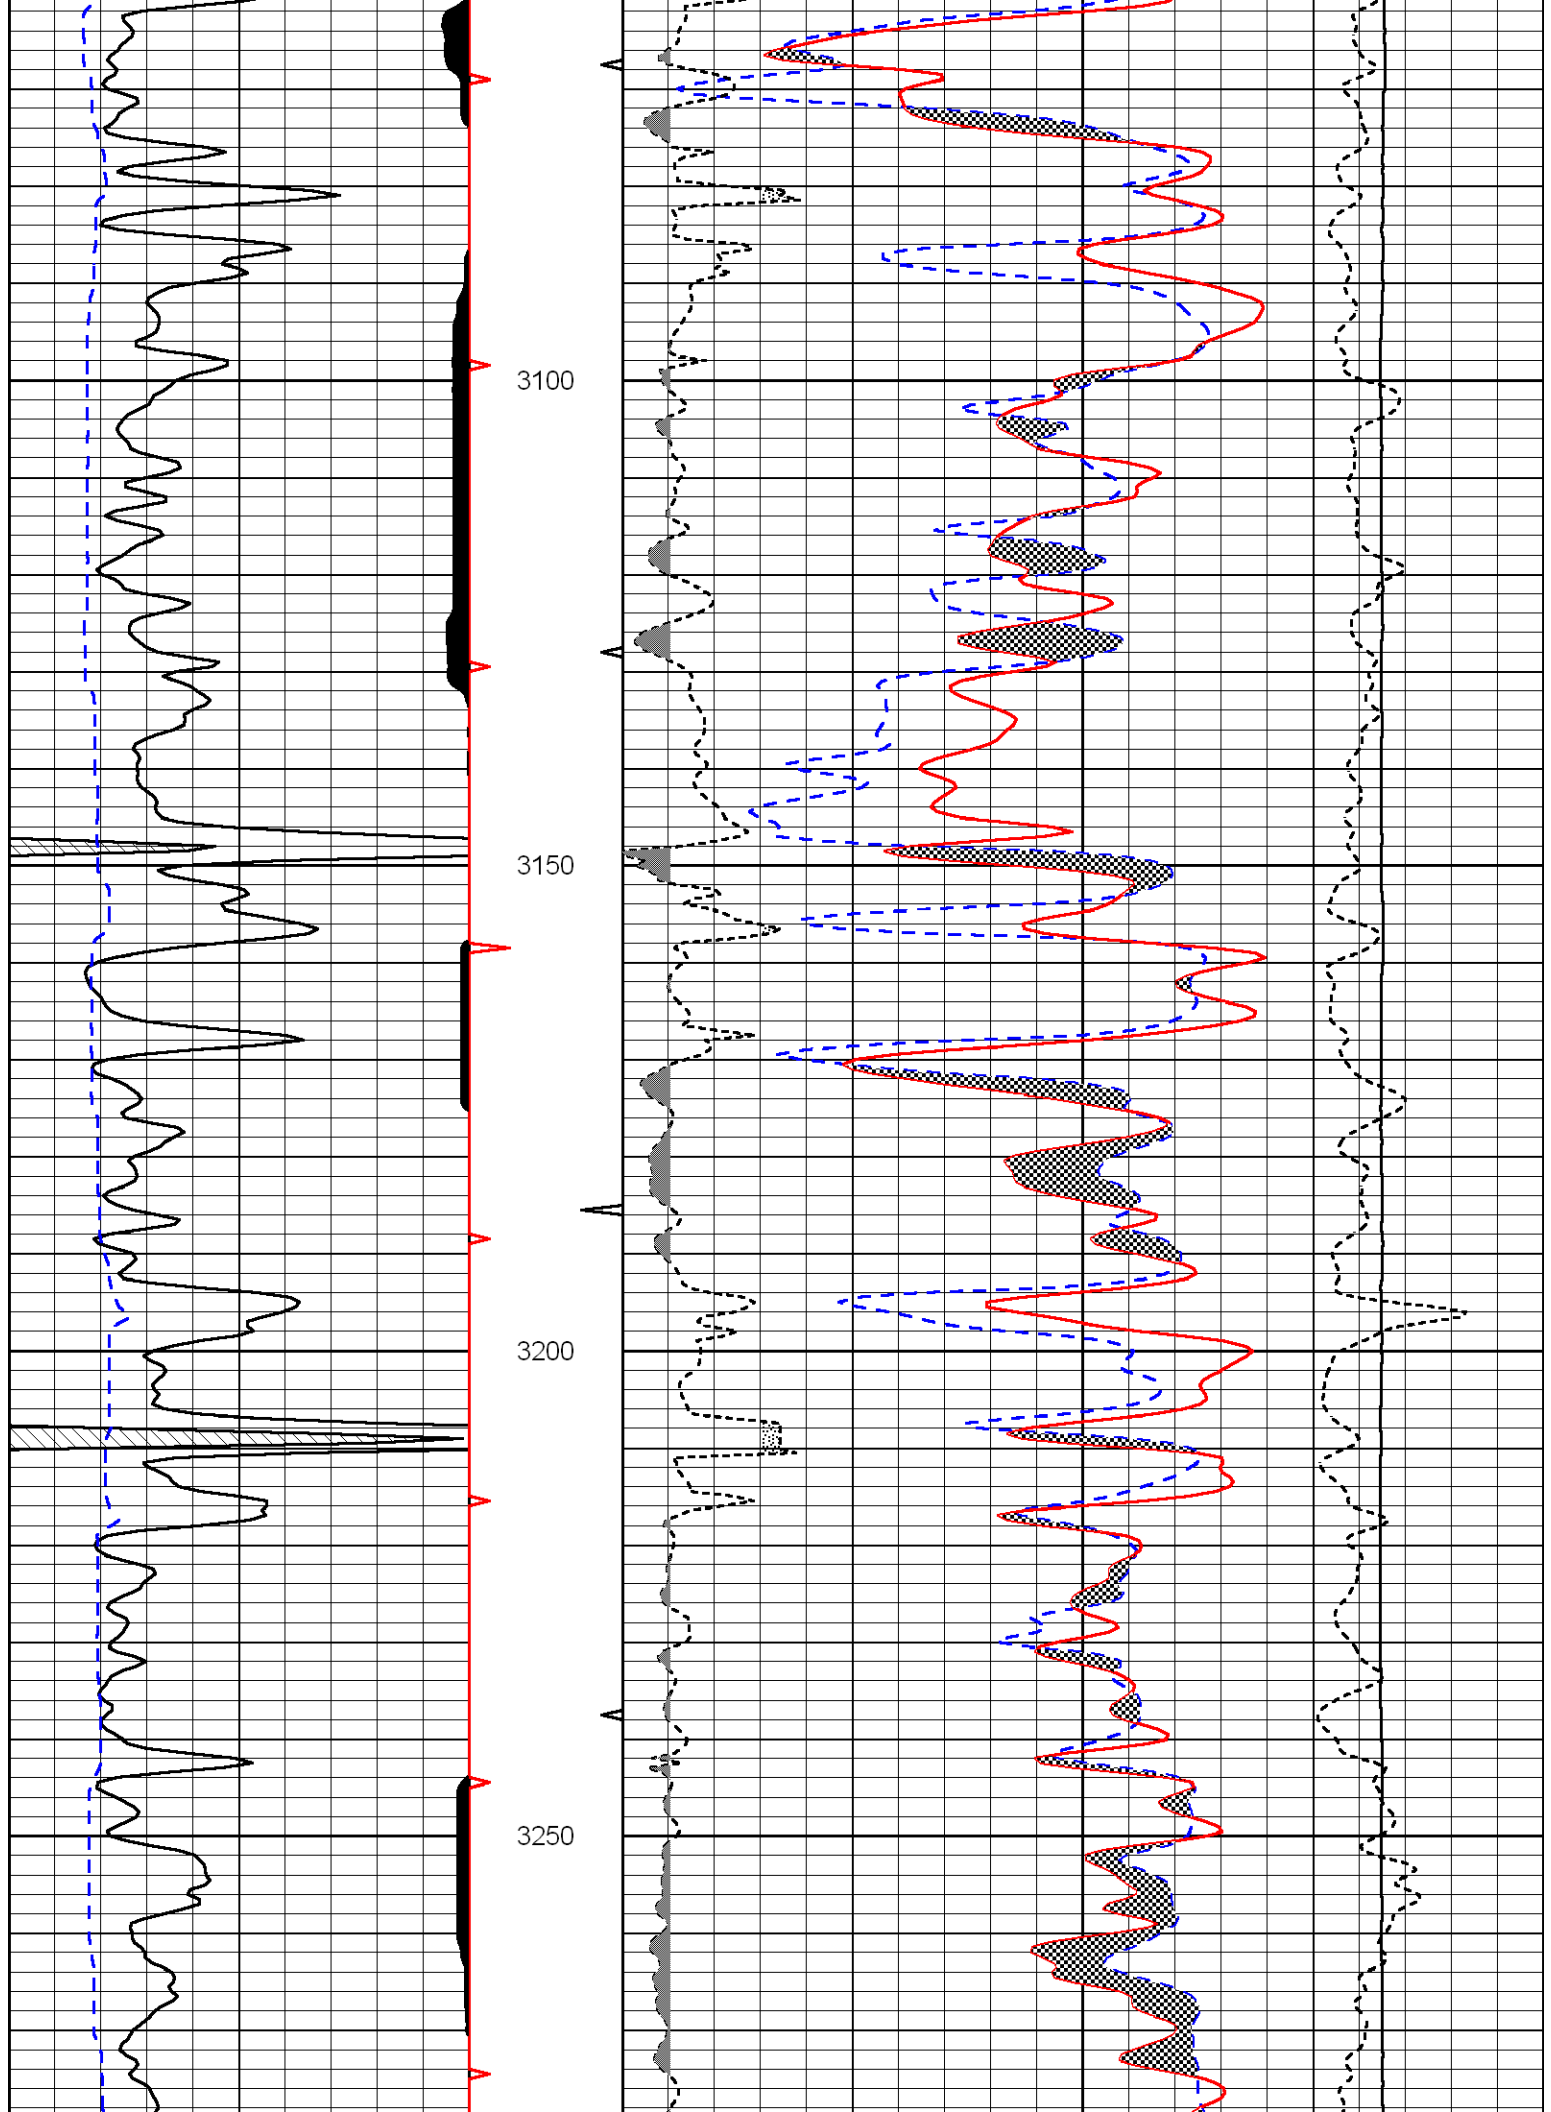


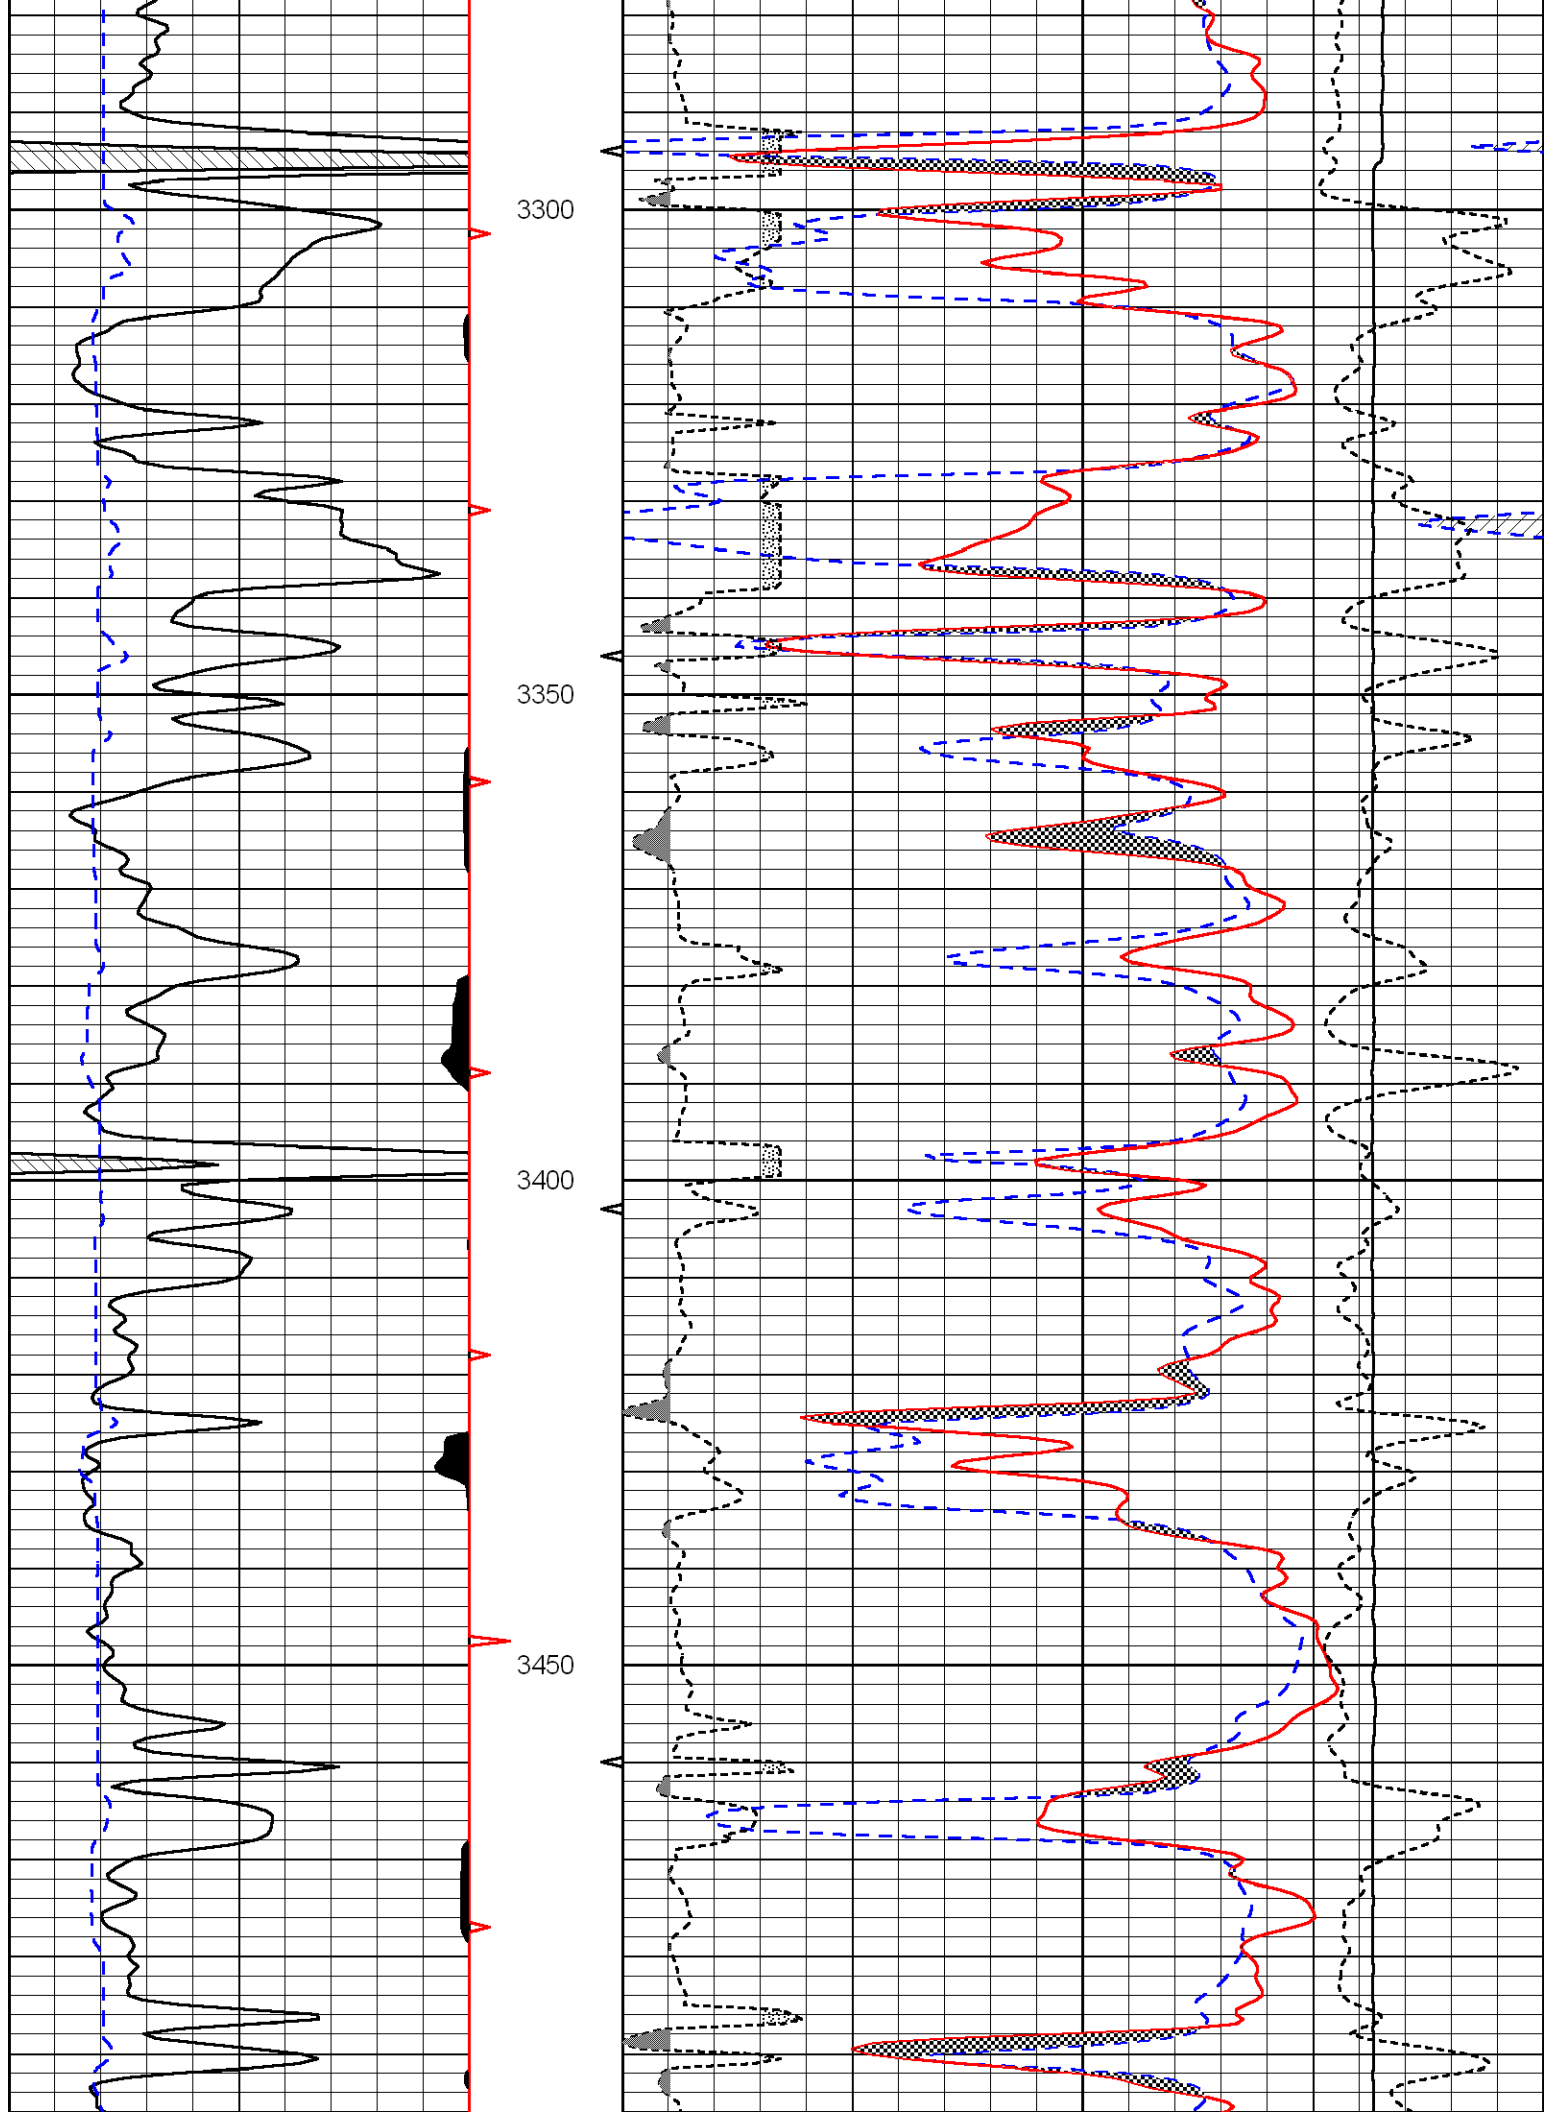

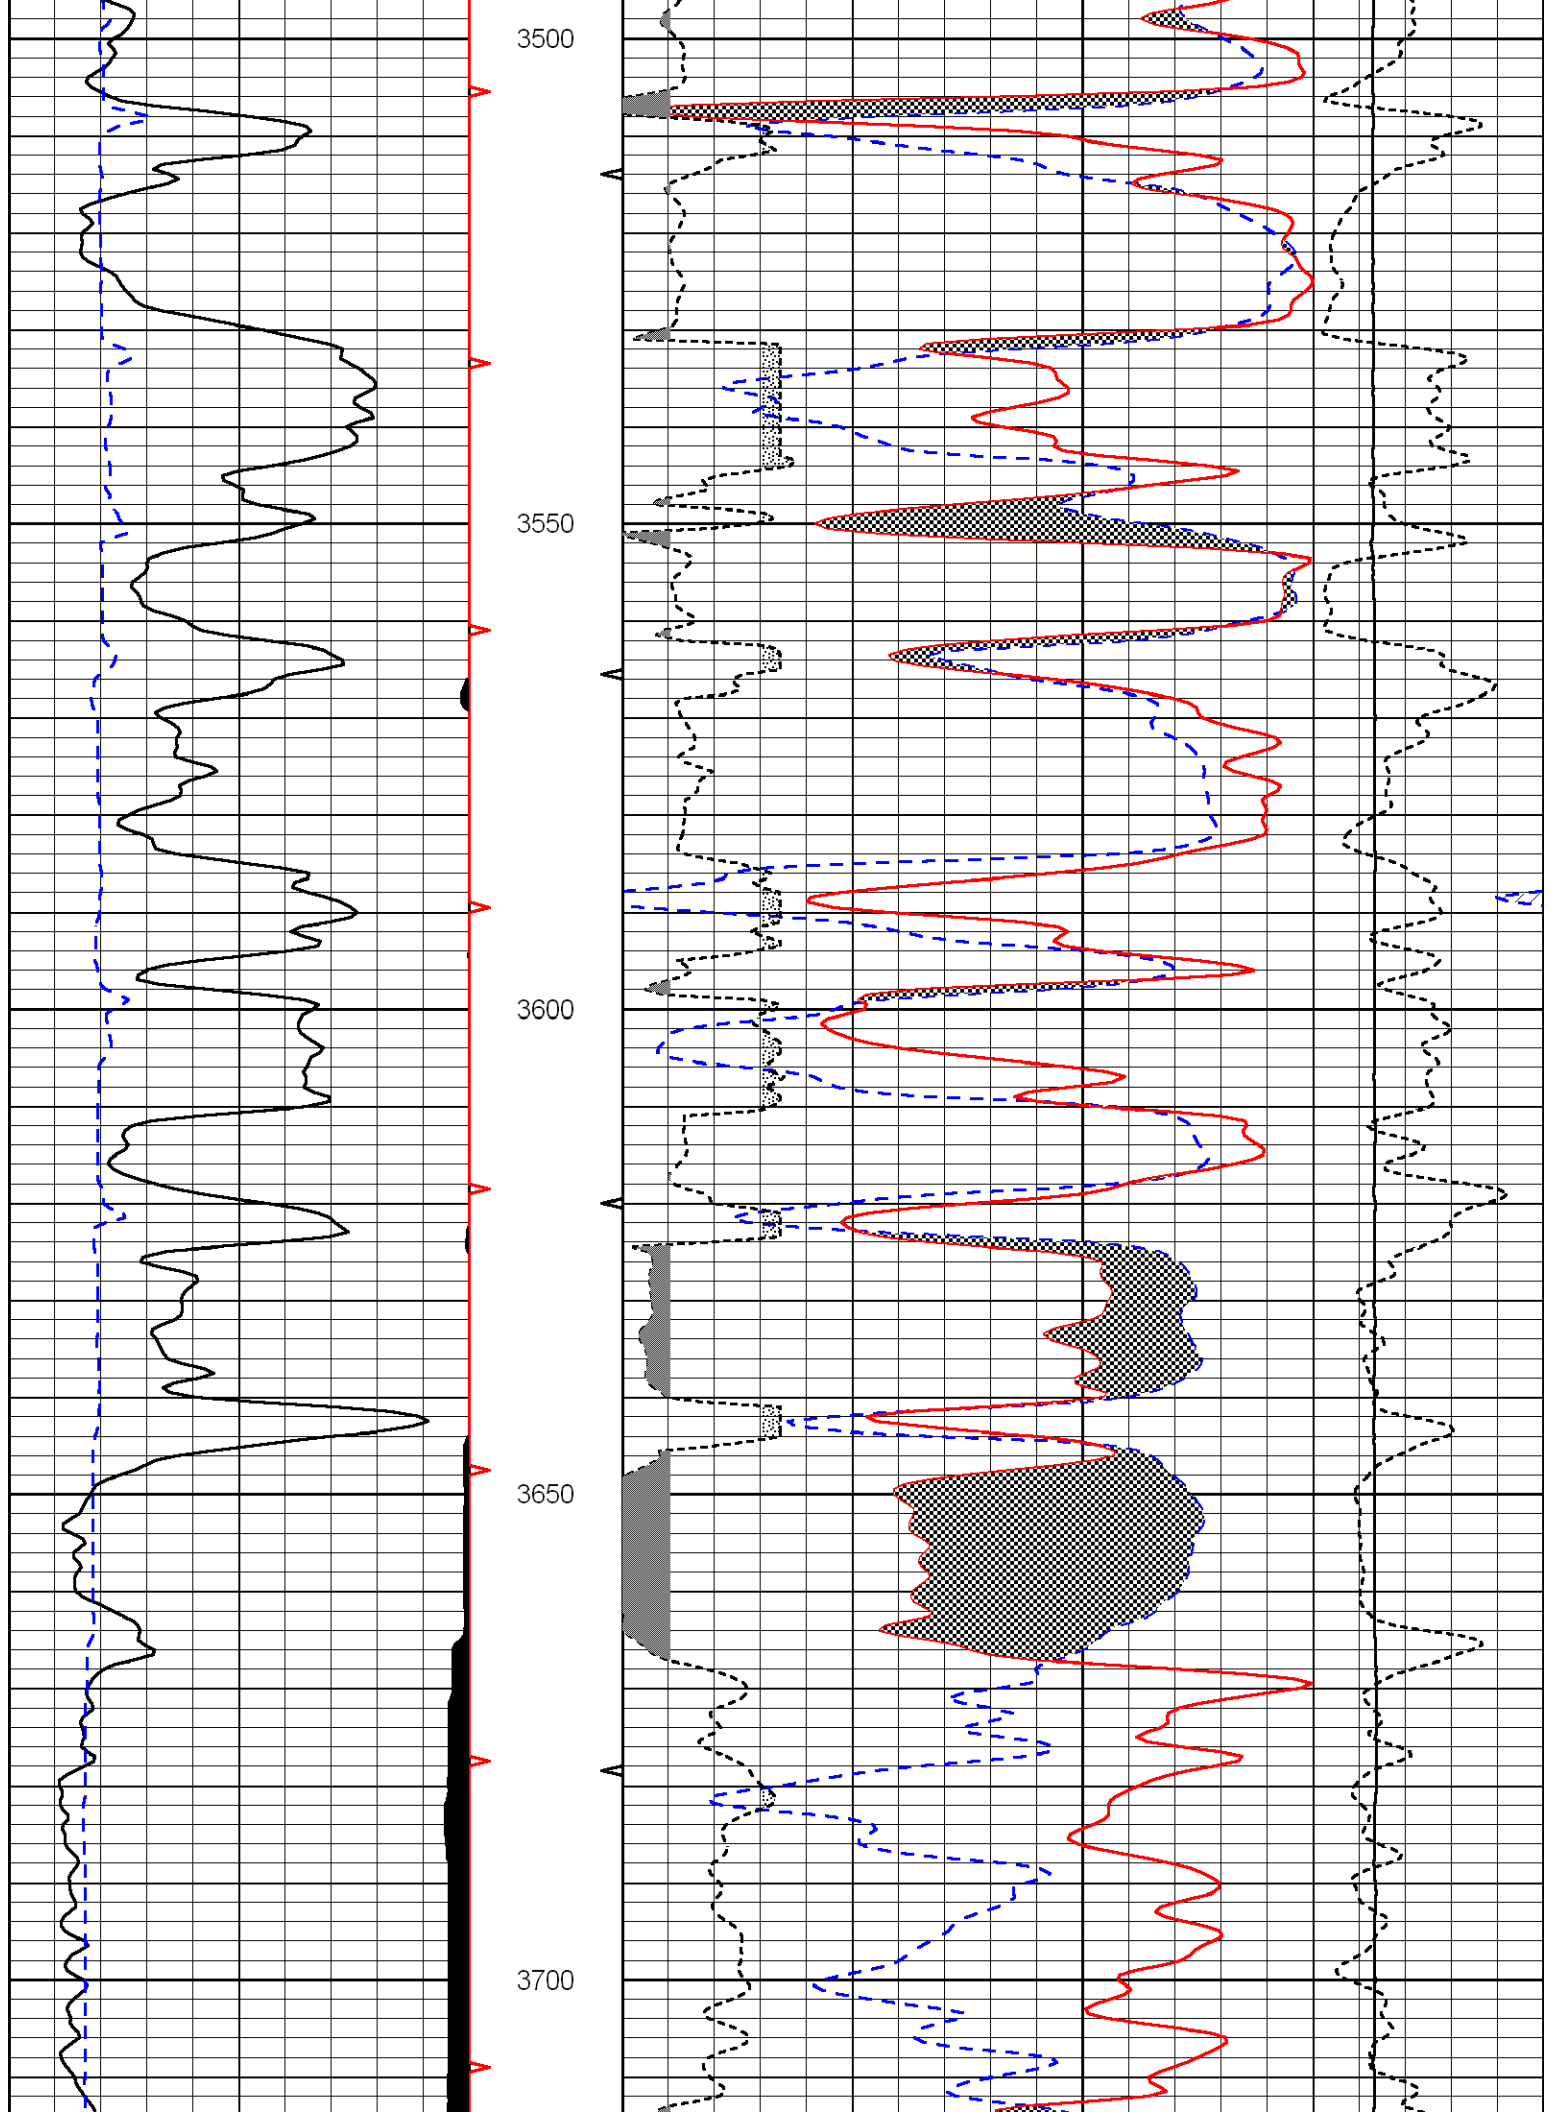

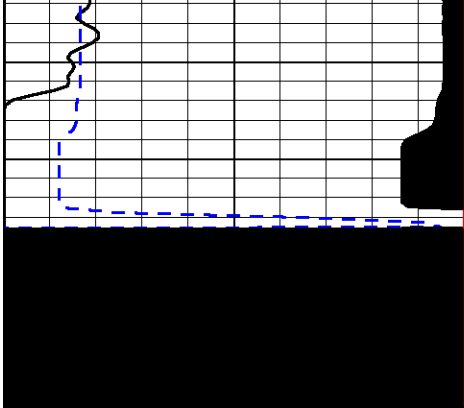

3750

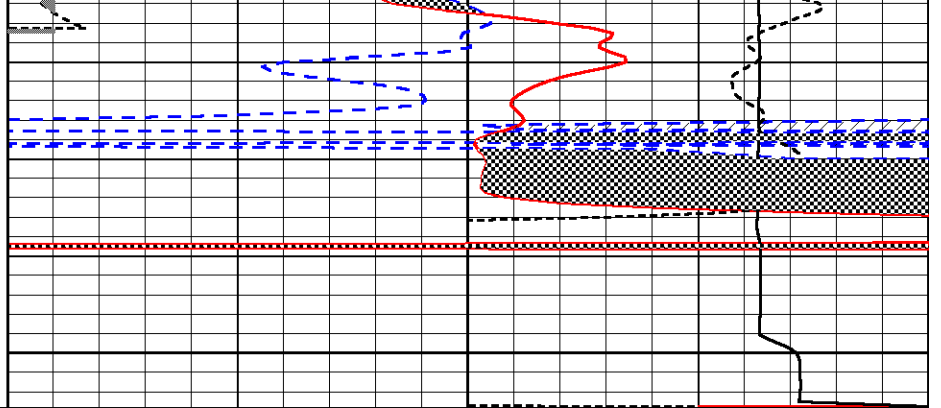

0	Gamma Ray	150
6	Caliper (GAPI)	16

30	CNLS				-10
30	Compensated Density (2.71 ma)				-10
2.625	DGA	3.425	-0.25	Correction	0.25
10000	Line Tension				0