



Borehole Compensated Sonic Log

DIGITAL LOG (785) 625-3858

API No. 15-069-20,341-00-00		Company Falcon Exploration, Inc. Well John Koehn No. 1-18 (SE) Field Wildcat County Gray State Kansas					
Location S2 SW NW SE 1,560' FSL & 2,310' FEL		Other Services CNL/CDL MEL/DIL					
Sec: 18 Twp: 28 S Rge: 29 W		Elevation					
Permanent Datum Ground Level Elevation 2799 Log Measured From Kelly Bushing 13 Ft. Above Perm. Datum Drilling Measured From Kelly Bushing		K.B. 2812 D.F. G.L. 2799					
Date 4/16/2011							
Run Number Two							
Type Log BHC Sonic							
Depth Driller 5655							
Depth Logger 5658							
Bottom Logged Interval 5647							
Top Logged Interval 1850							
Type Fluid In Hole Chemical							
Salinity, PPM CL 2100							
Density 9.1							
Level Full							
Max. Rec. Temp. F 133							
Operating Rig Time 6 Hours							
Equipment -- Location 10 Hays							
Recorded By Jim Schuler							
Witnessed By Dave Williams							
Borehole Record		Casing Record					
Run No	Bit	From	To	Size	Wgt.	From	To
One	12.25	00	1871	8.625	23#	00	1871
Two	7.875	1871	TD				

<<< Fold Here >>>

All interpretations are opinions based on inferences from electrical or other measurements and we cannot and do not guarantee the accuracy or correctness of any interpretation, and we shall not, except in the case of gross or willful negligence on our part, be liable or responsible for any loss, costs, damages, or expenses incurred or sustained by anyone resulting from any interpretation made by any of our officers, agents or employees. These interpretations are also subject to our general terms and conditions set out in our current Price Schedule.


Comments



Thank you for using Log-Tech, Inc.
(785) 625-3858



Montezuma, Kansas, Ingalls Black Top North 1/2 Mile to BB Road,
4 West to 8 Road, North 1/2, West Into Around the Farm Equipment
to the South and East



0	Gamma Ray	150	Sonic Int	140	Delta Time (usec/ft)	40	
150	Gamma Ray	300	5	0	30	Sonic Porosity	-10
6	dCAL (GAPI)	16			15000	LTEN (lb)	0



LSPD


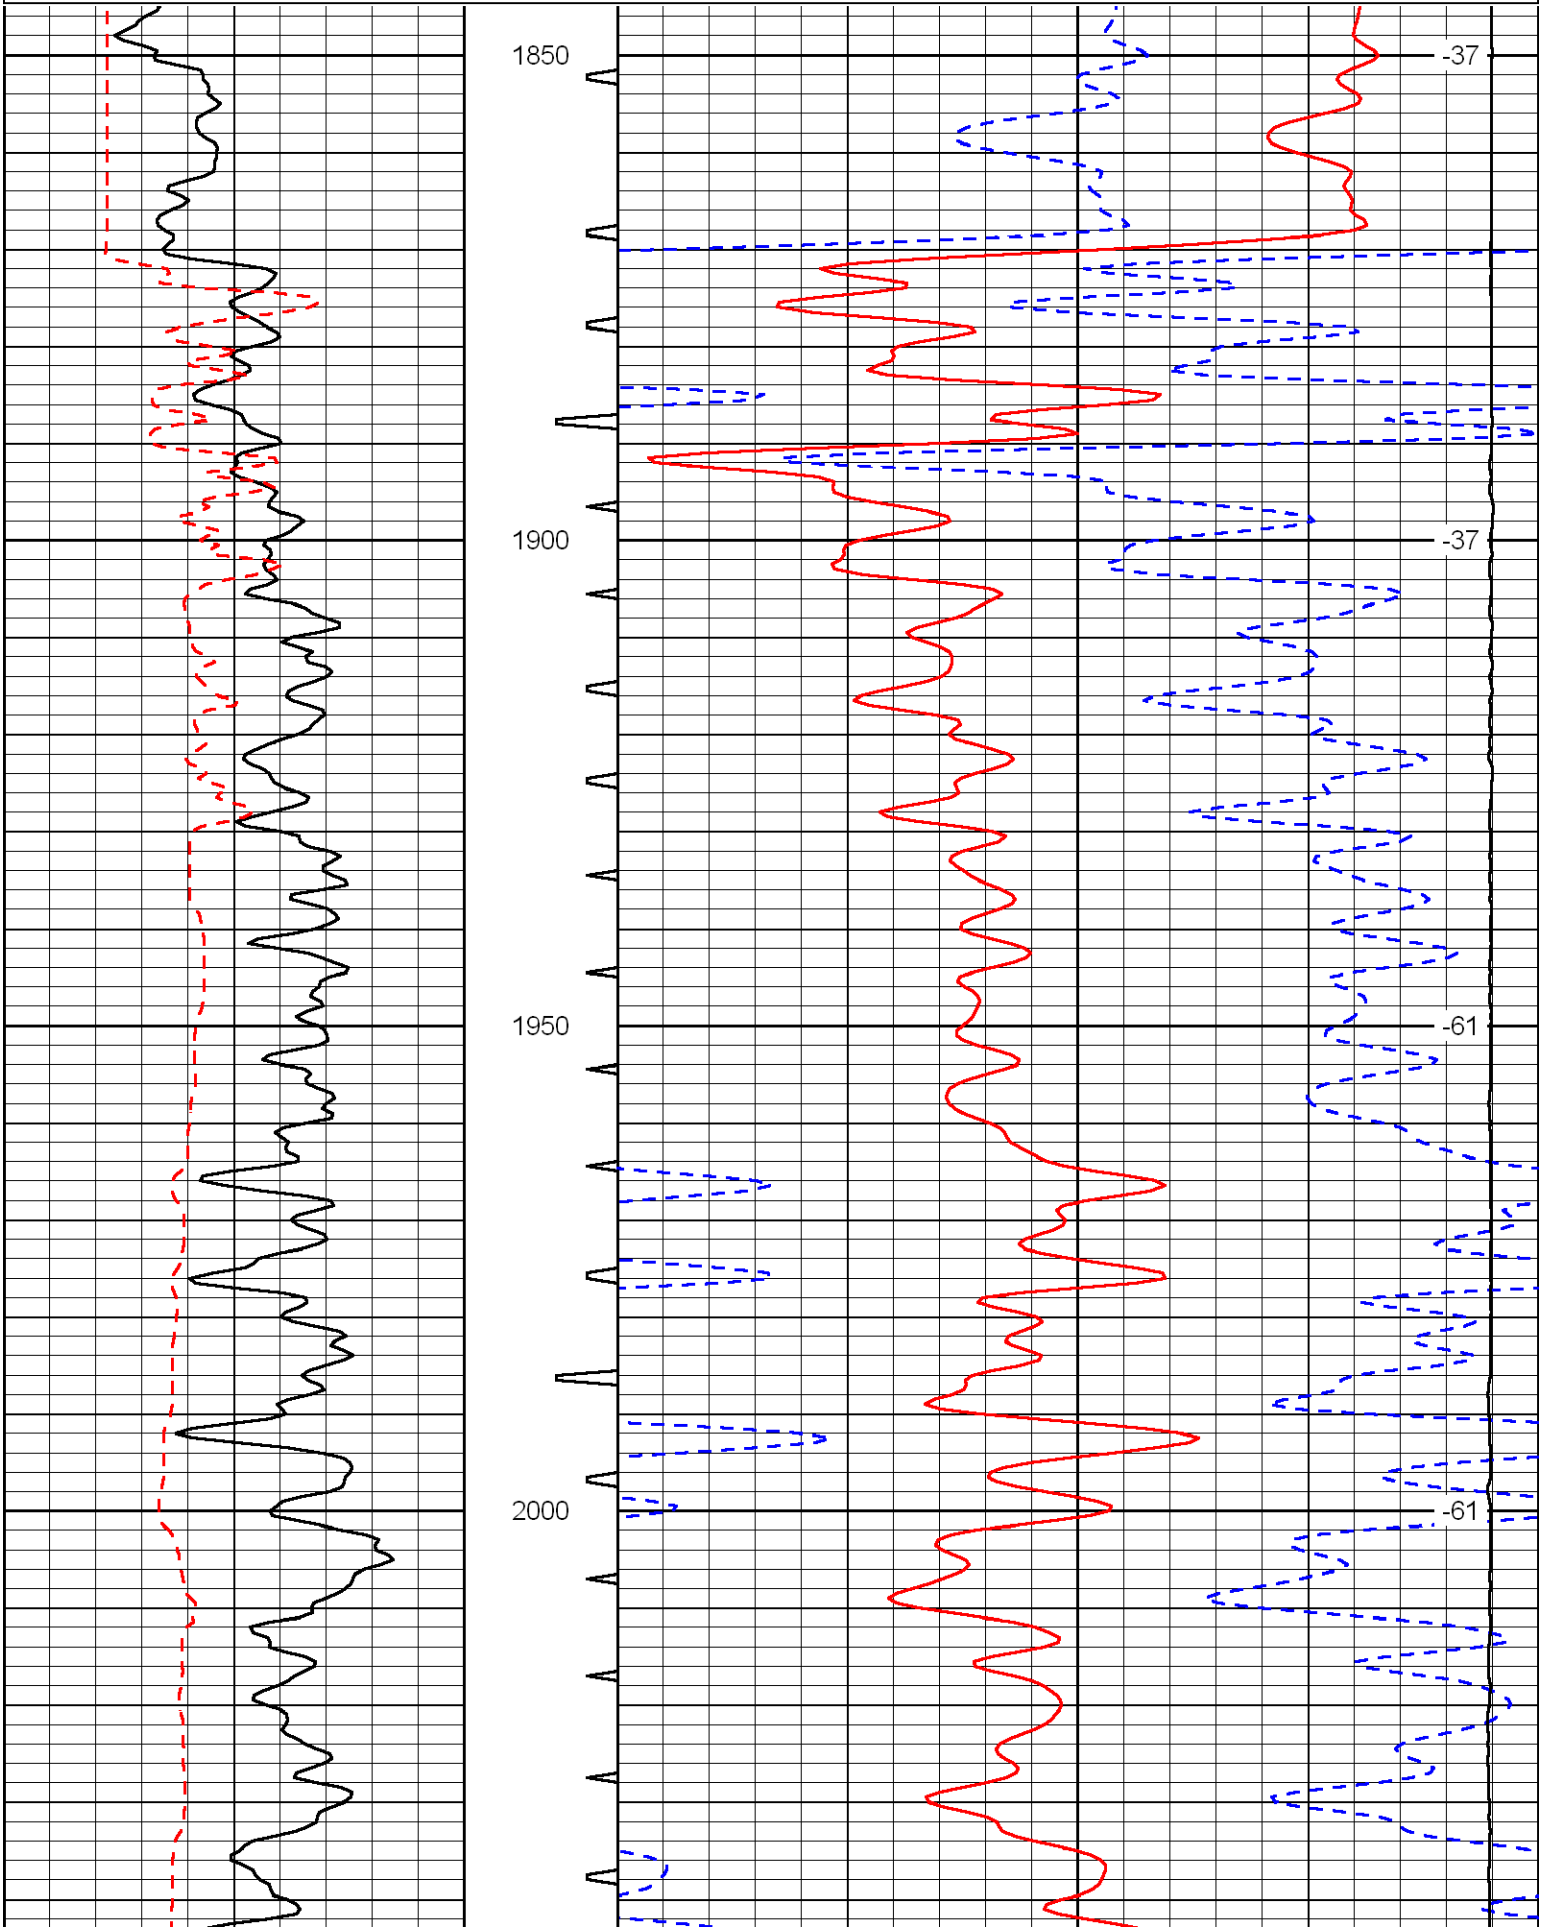


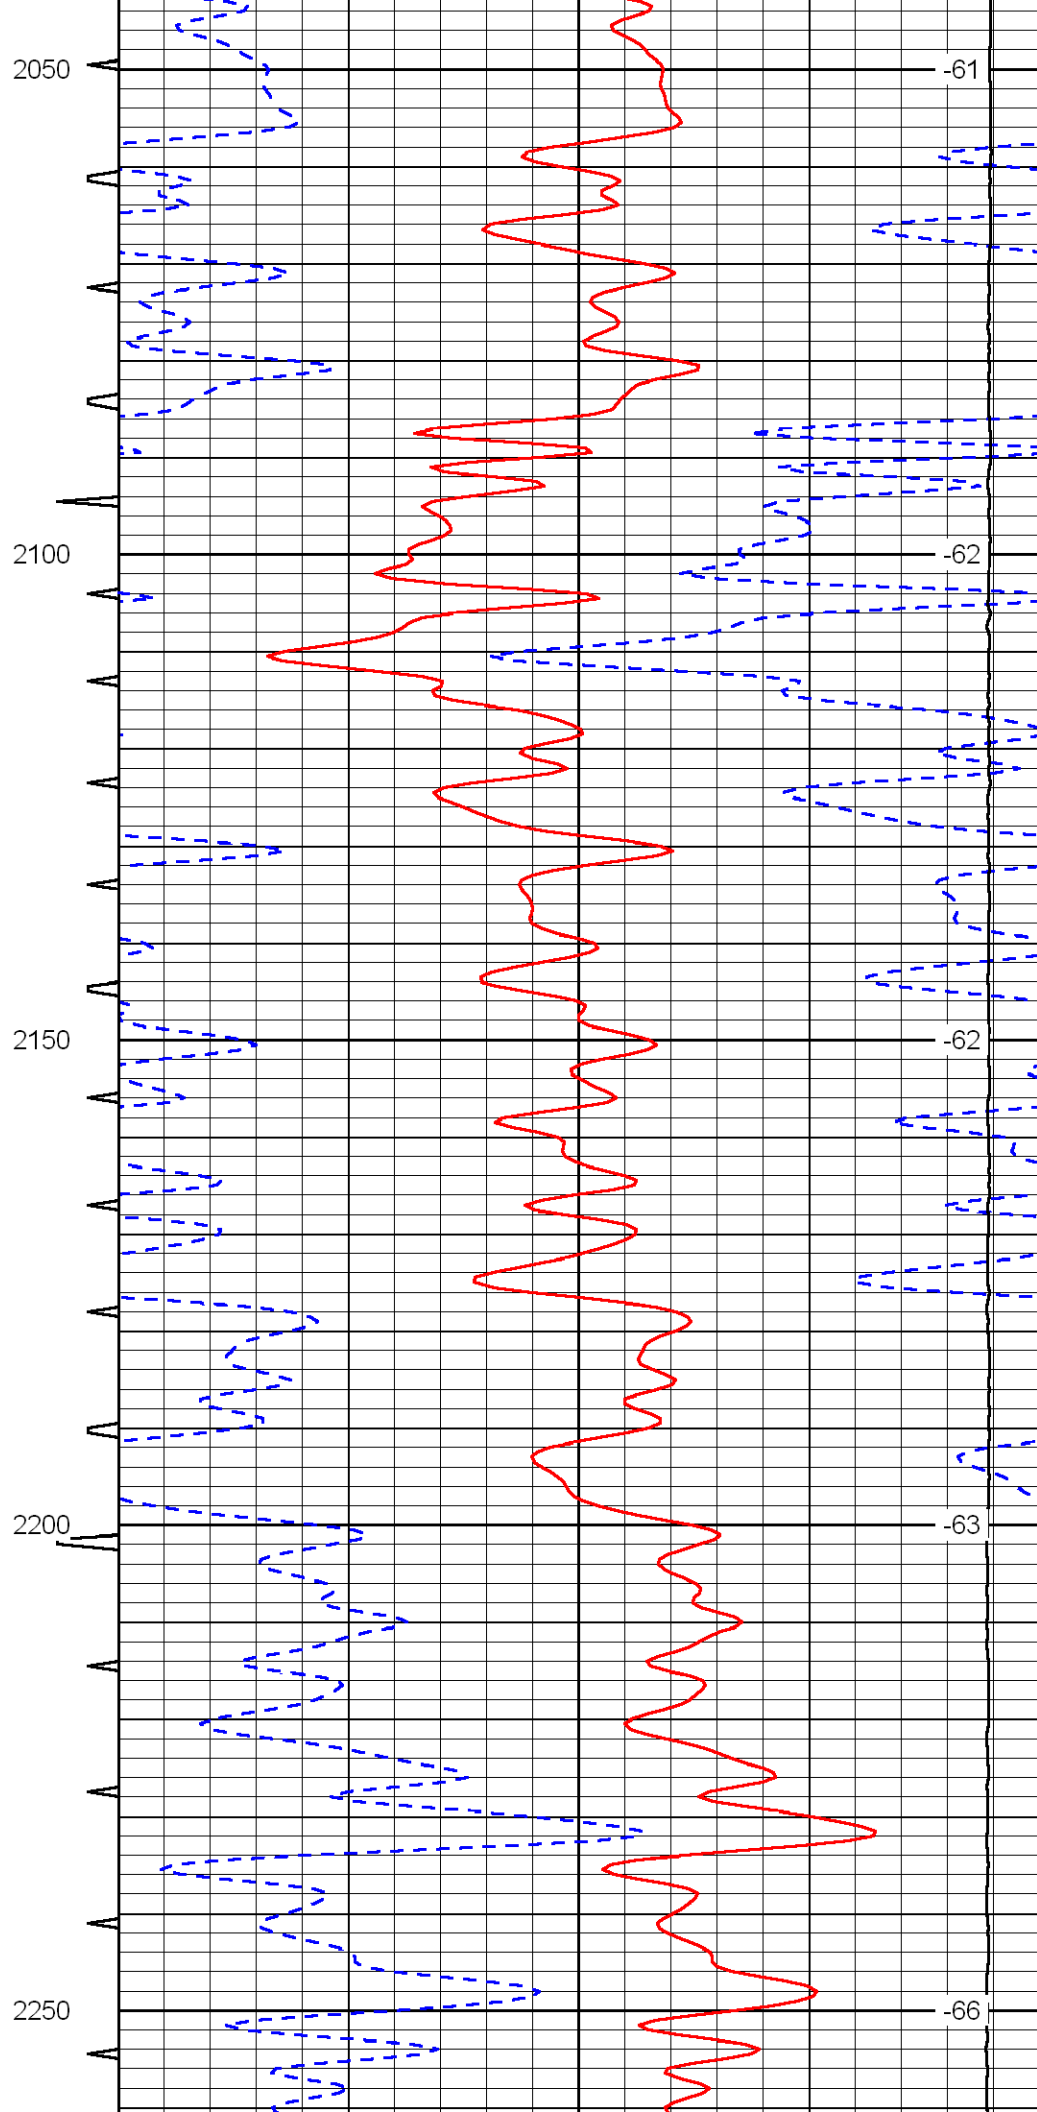
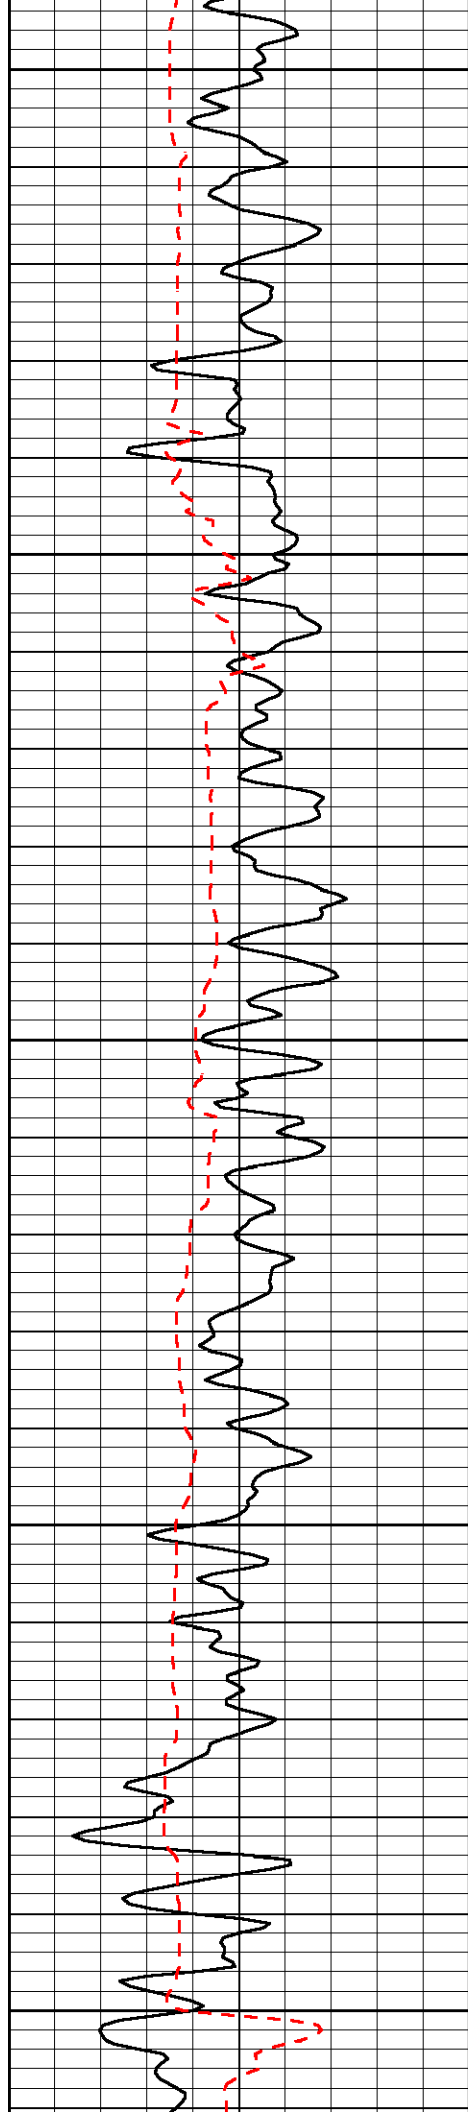


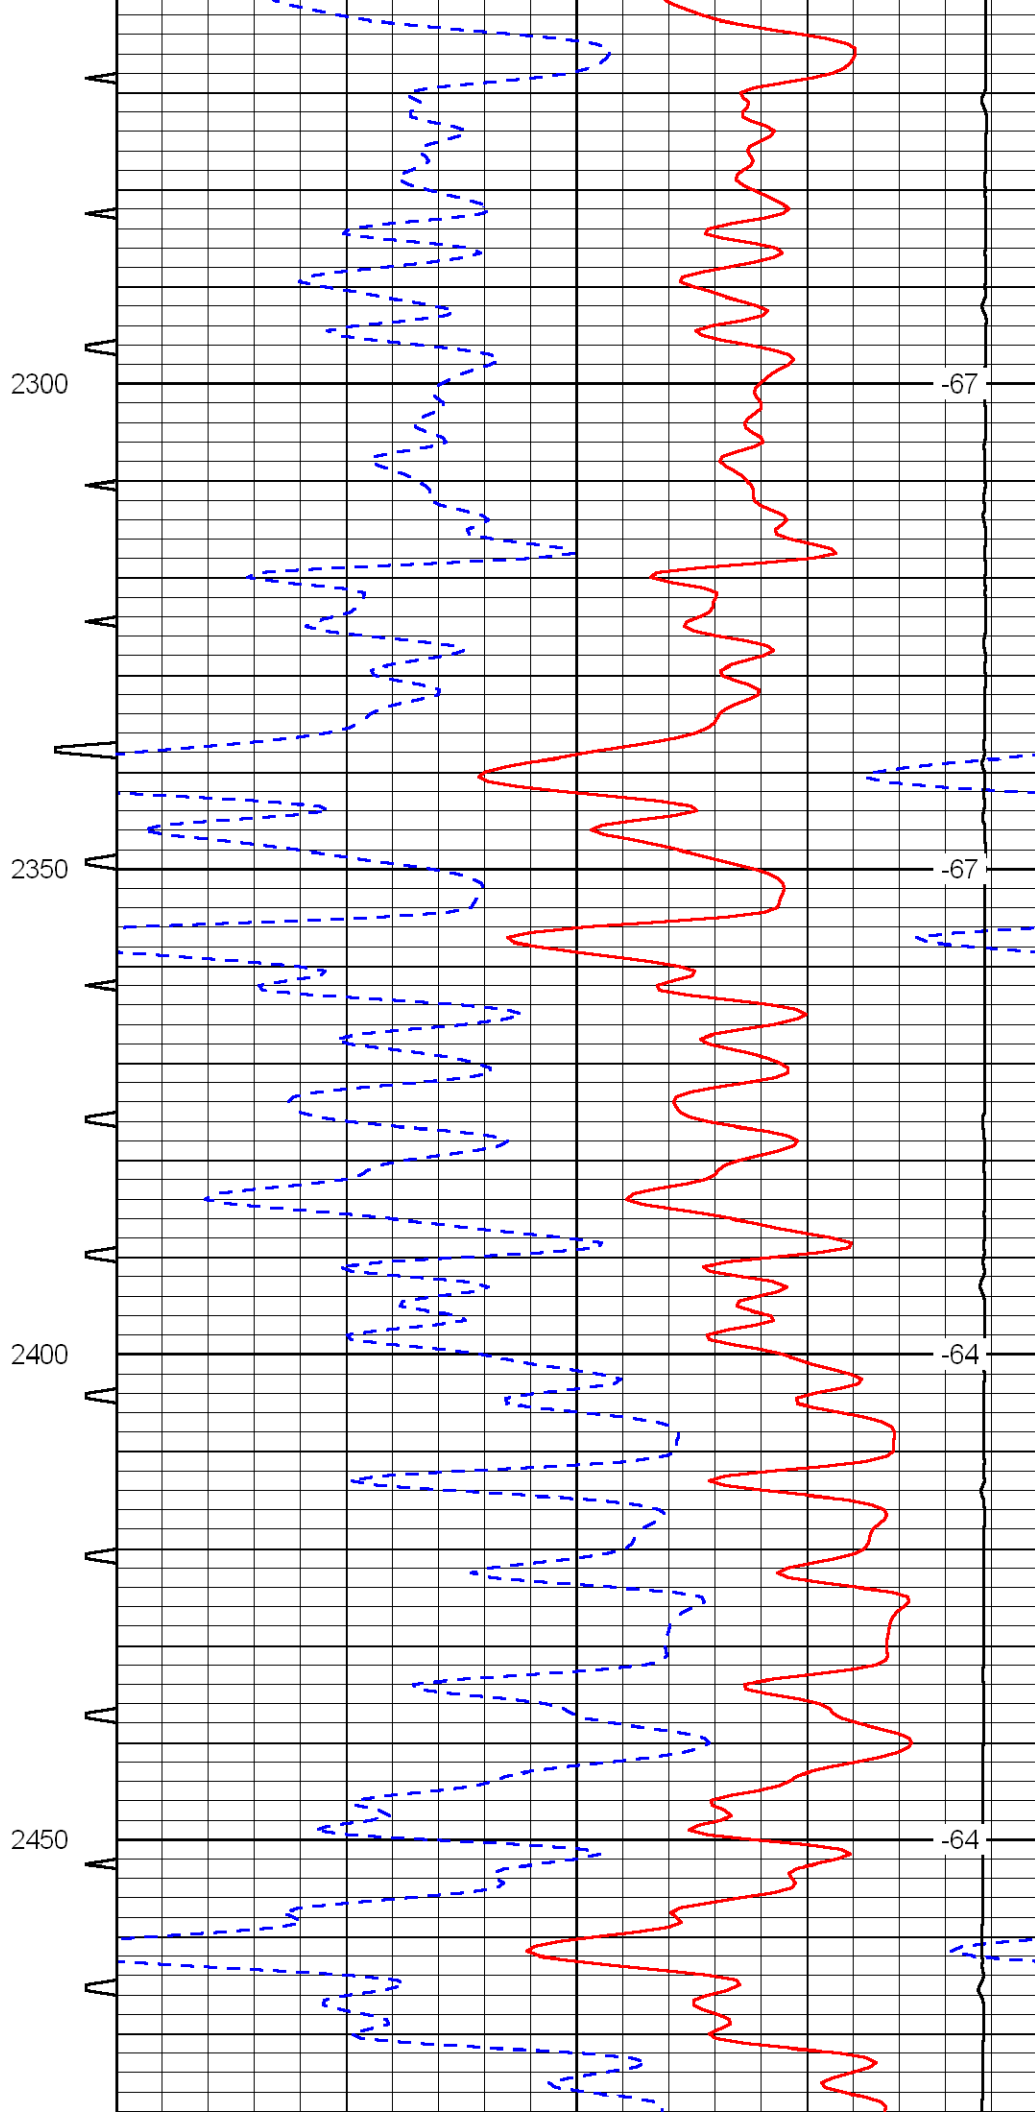
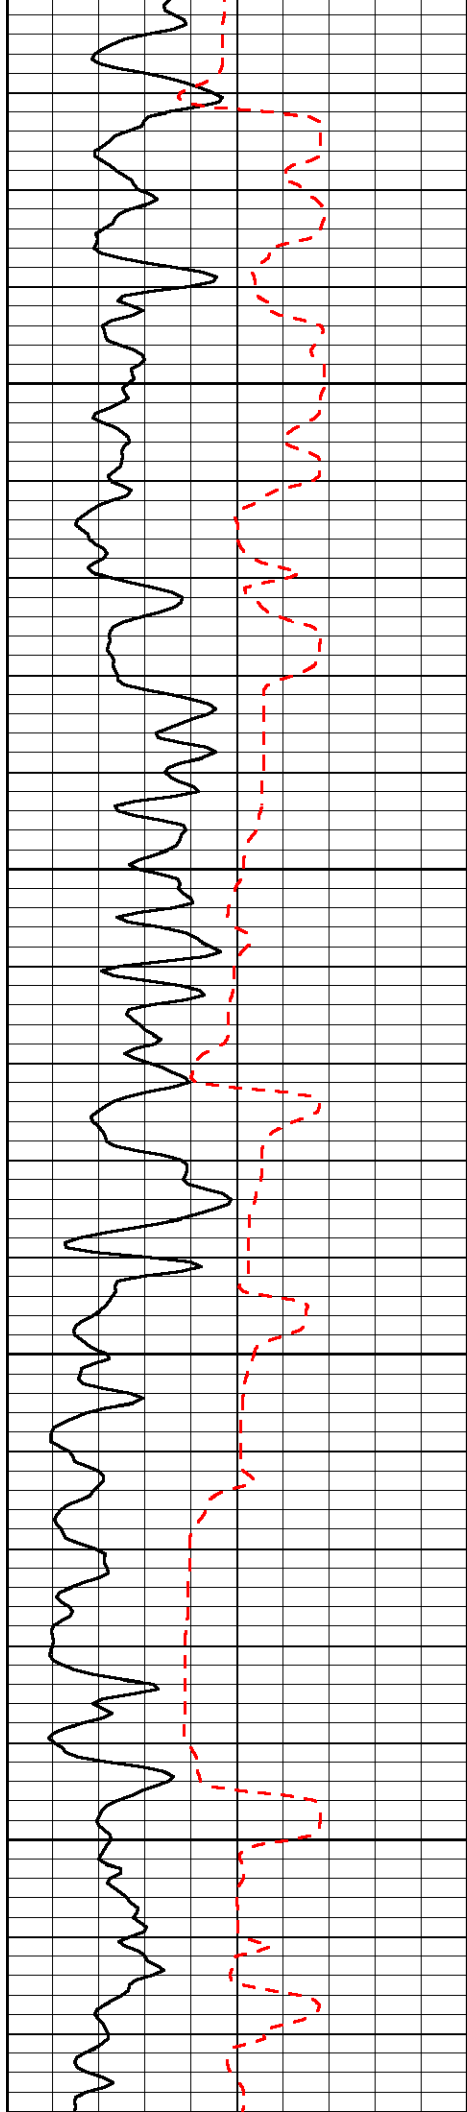


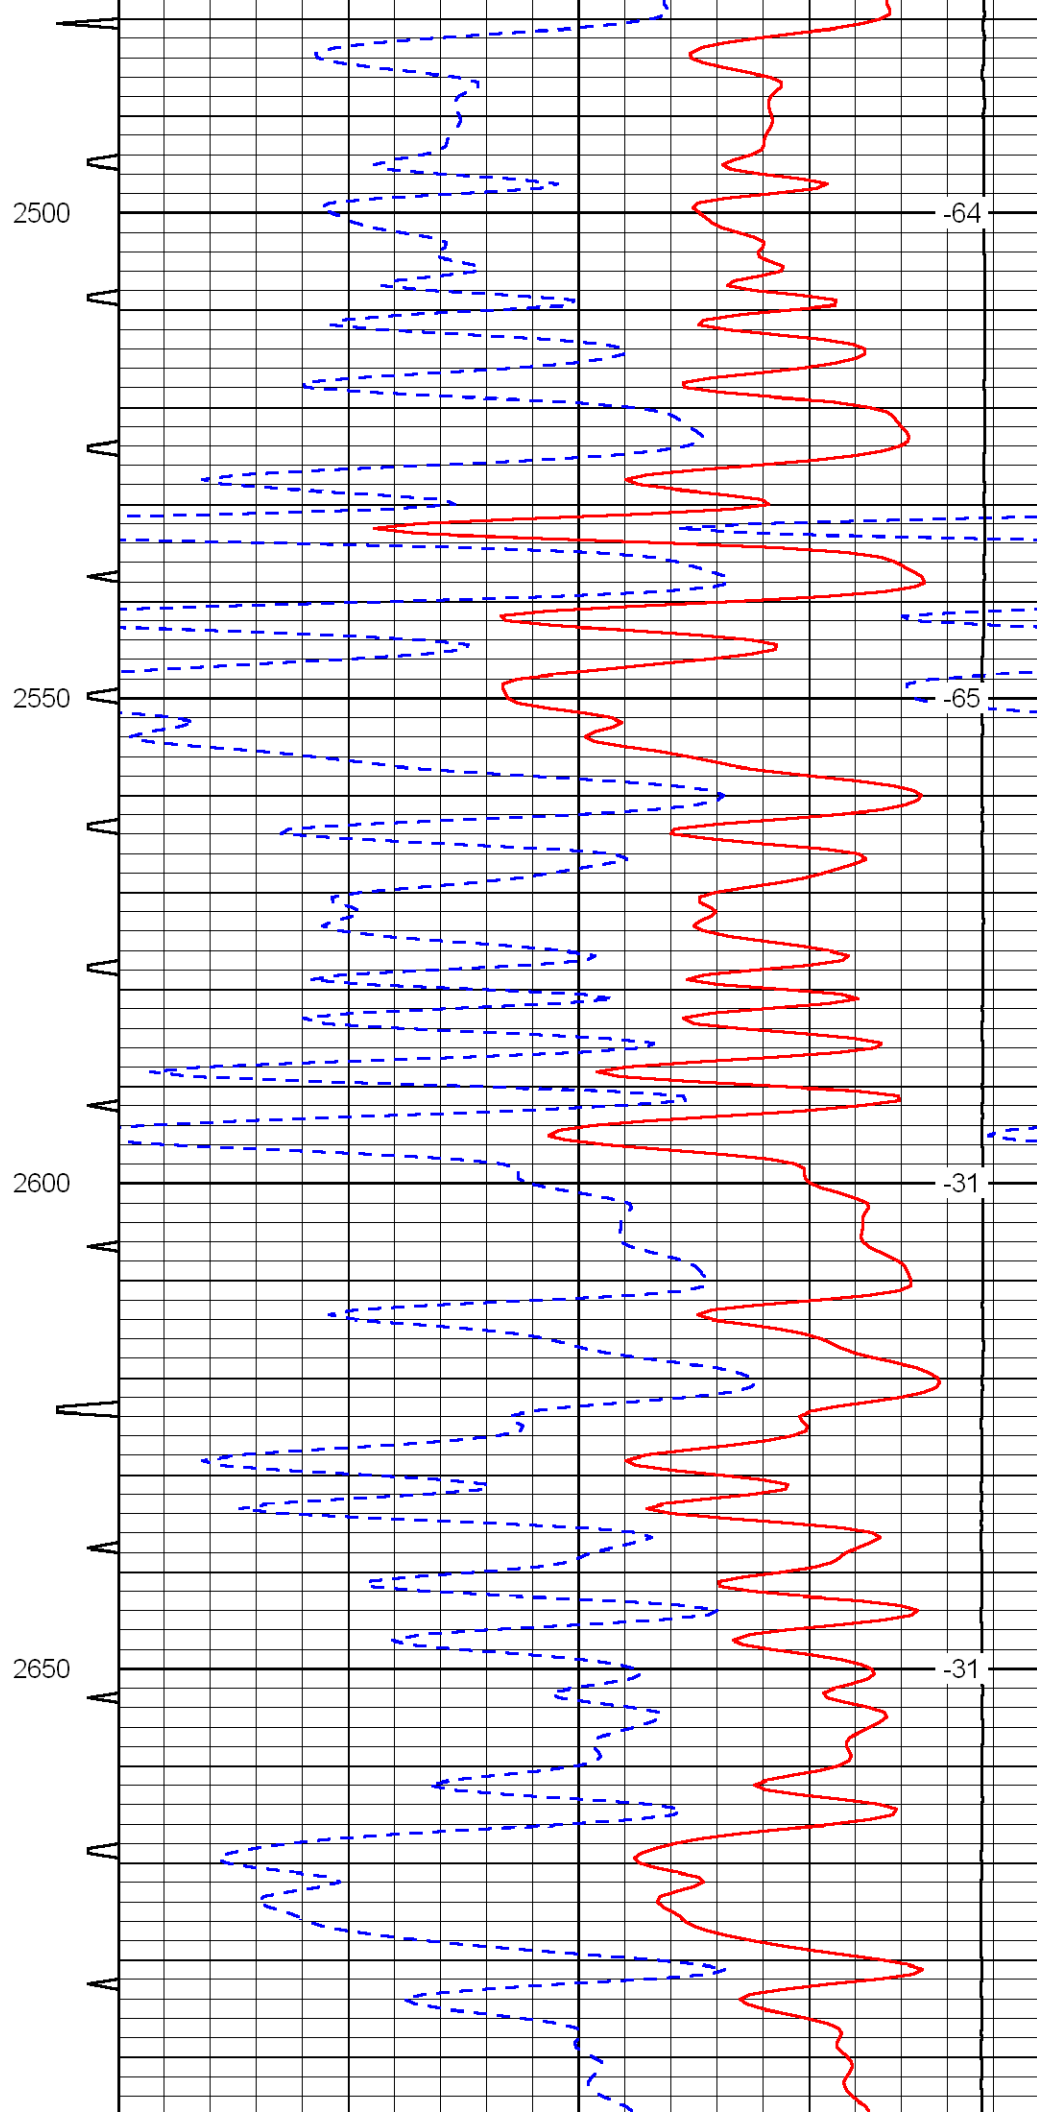
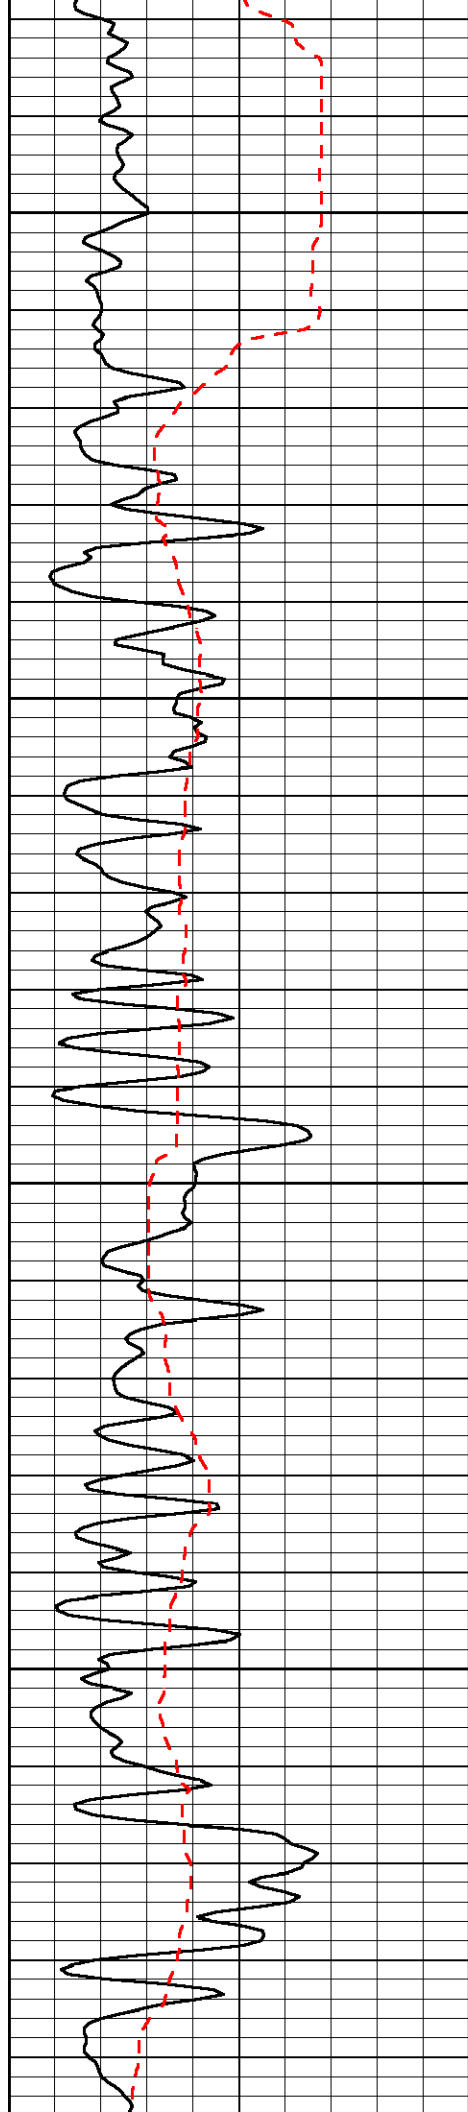


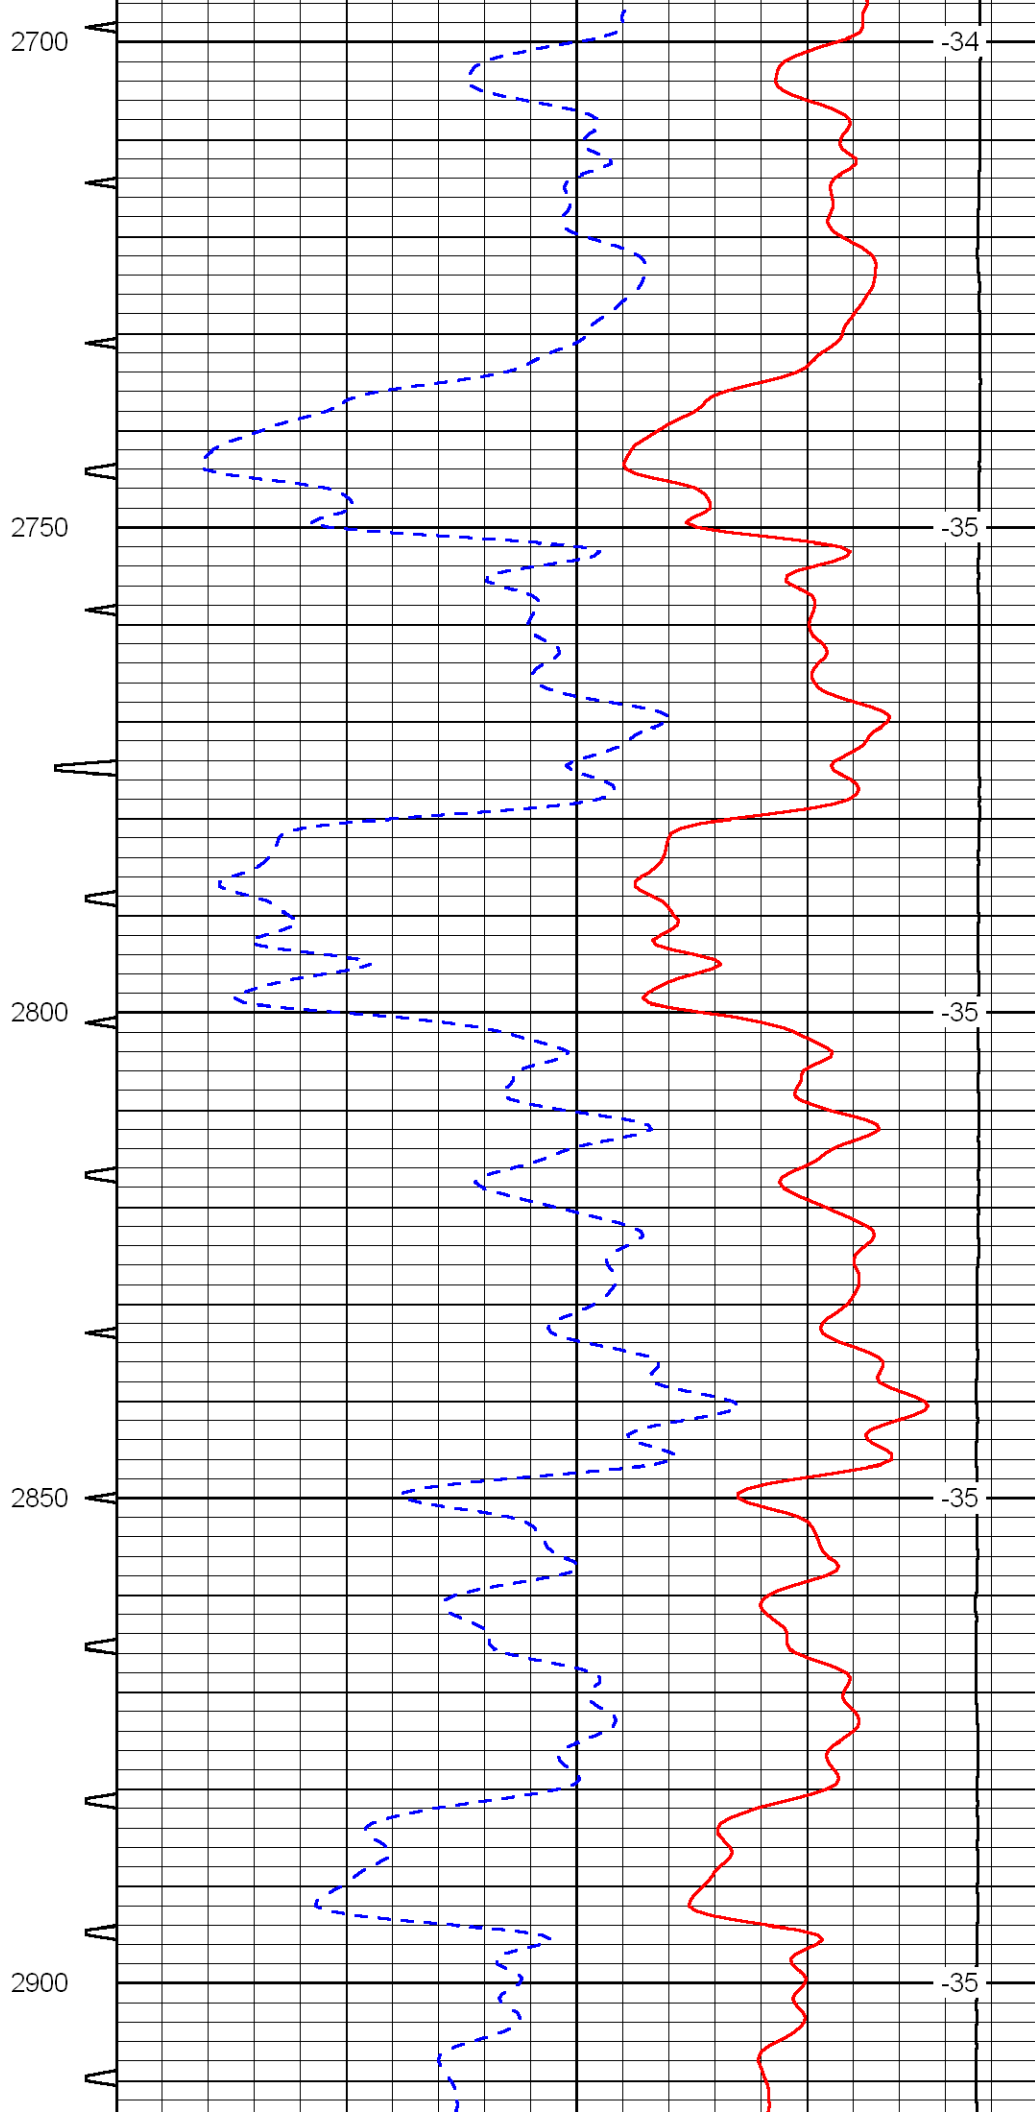
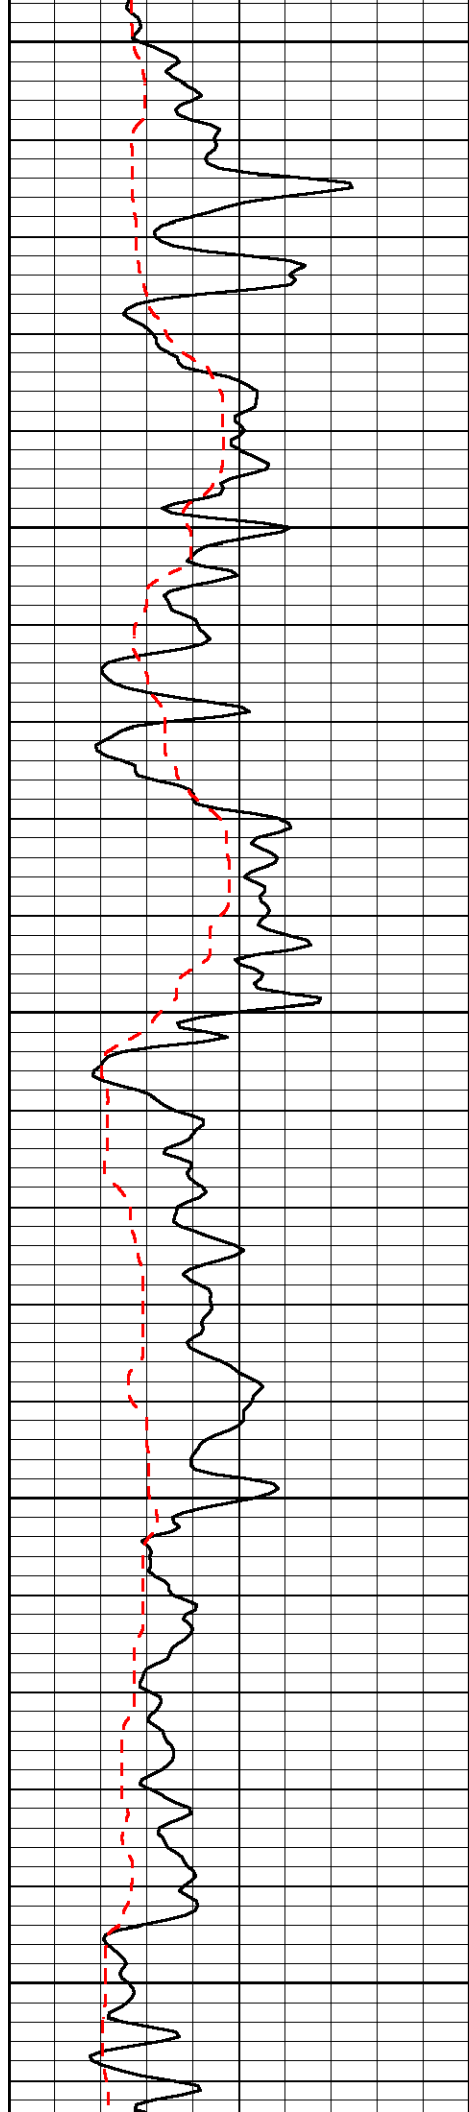


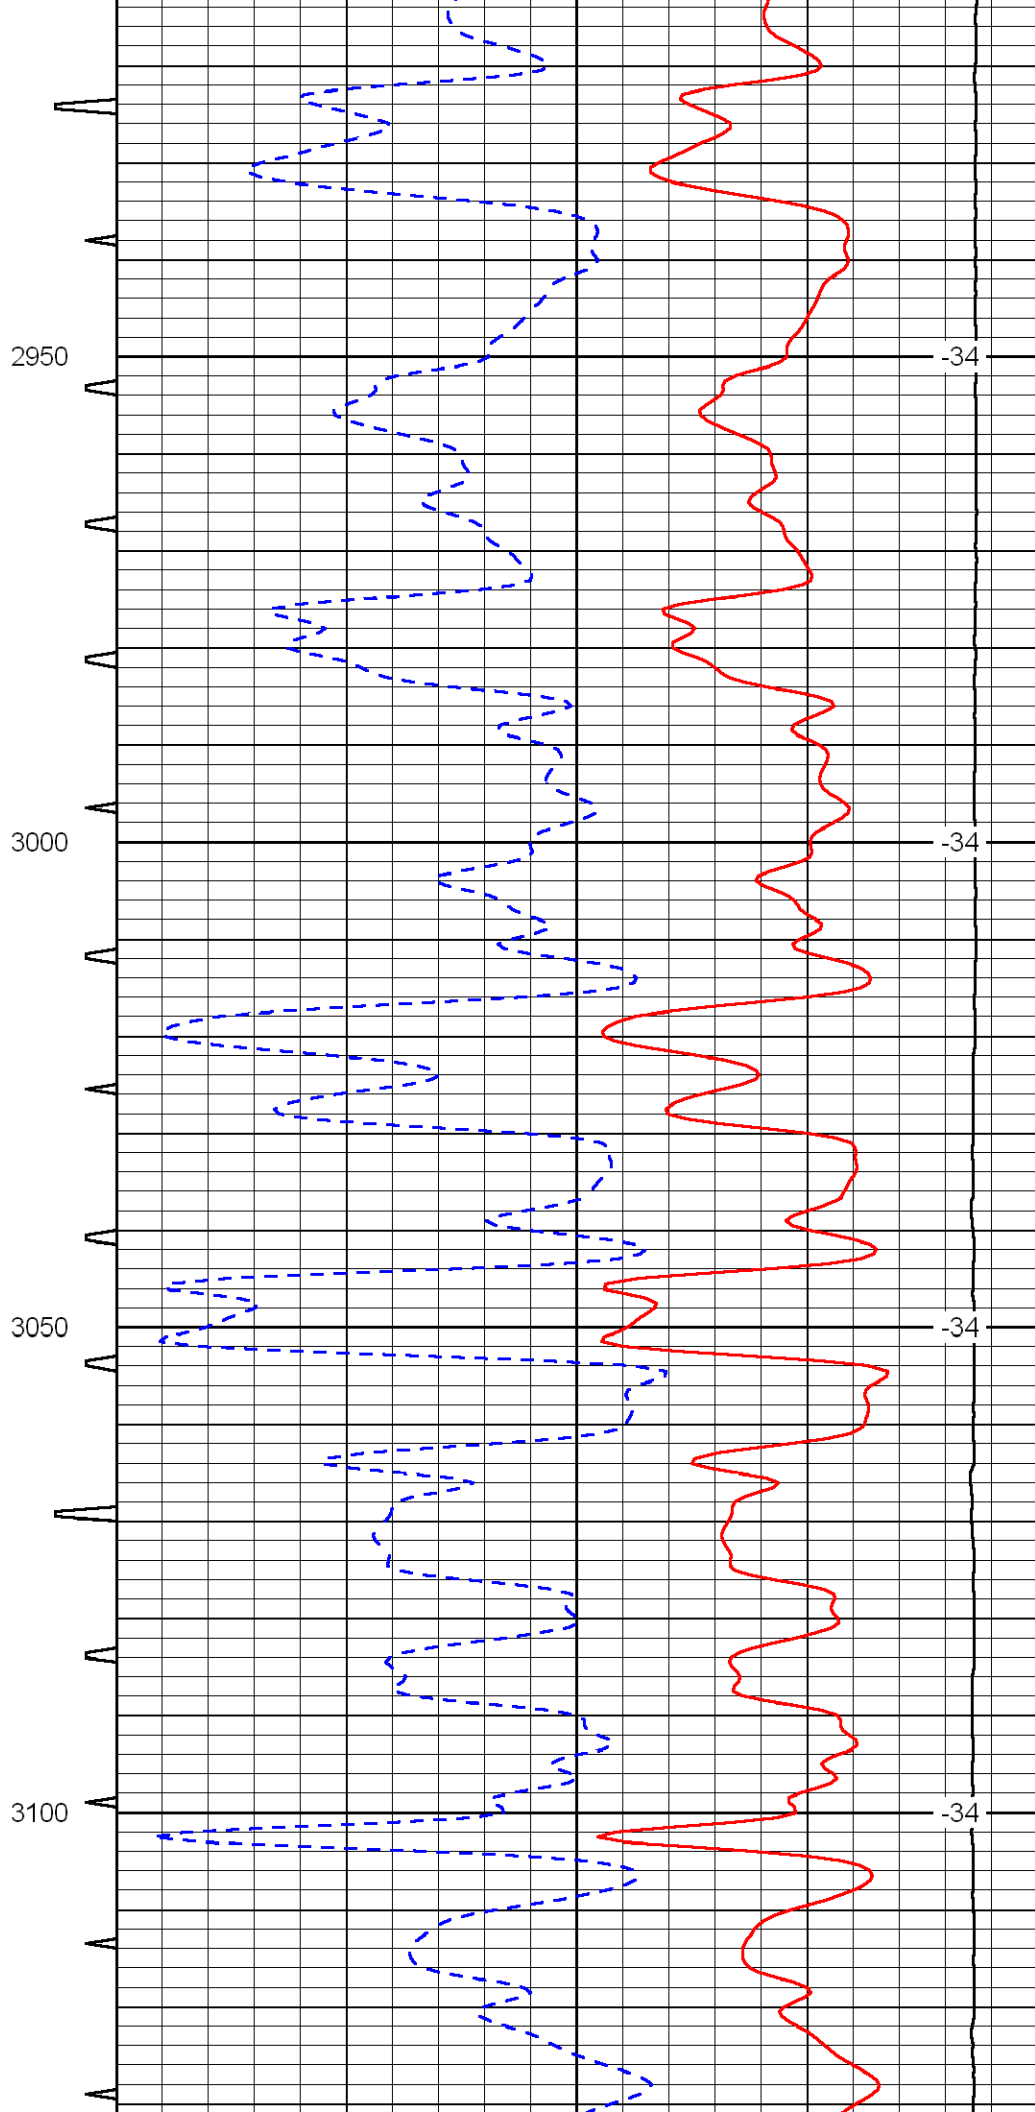
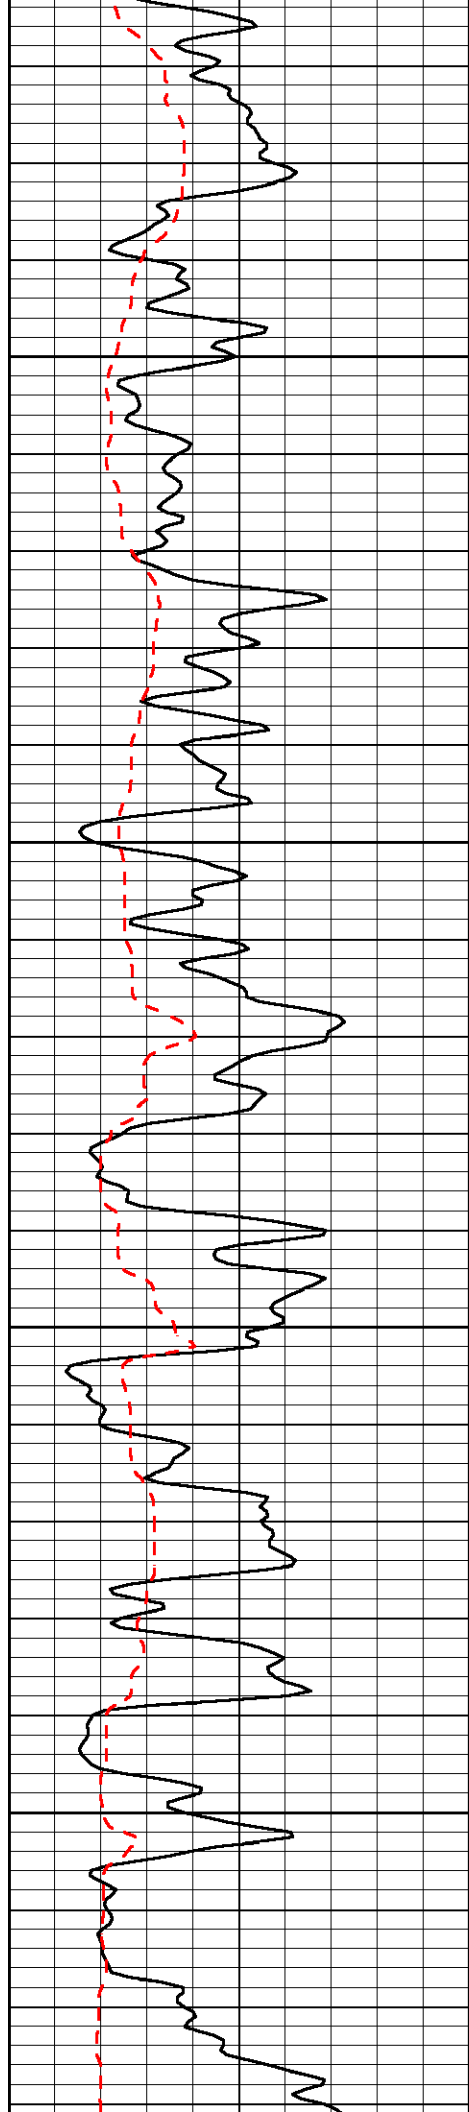


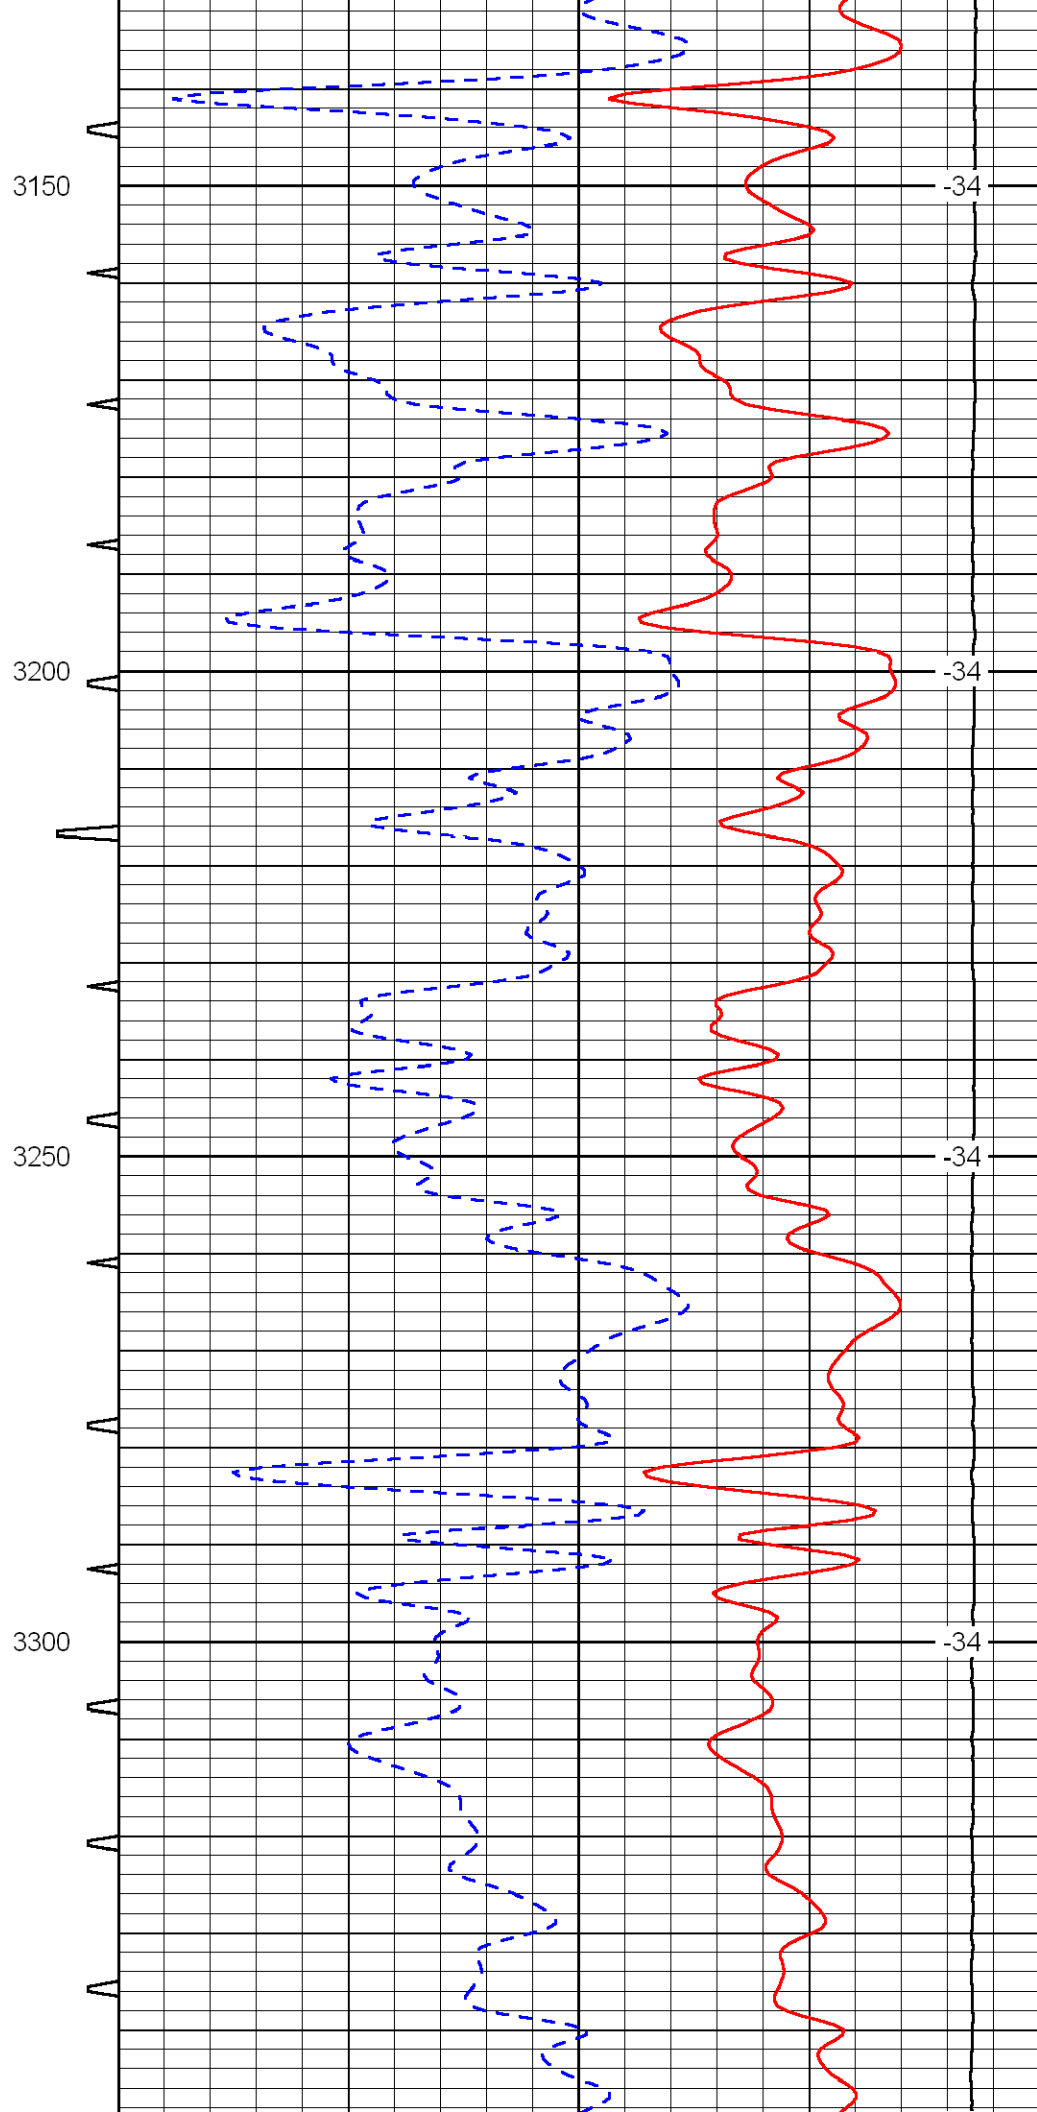
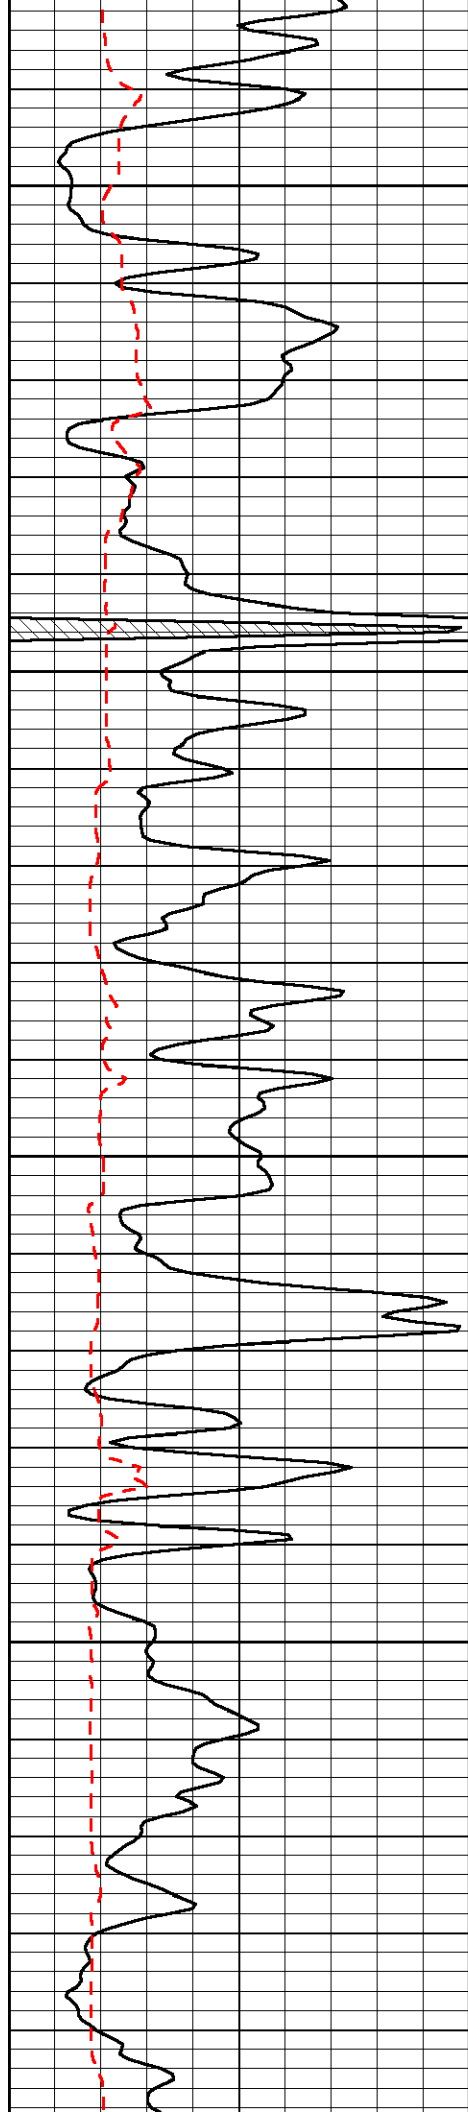


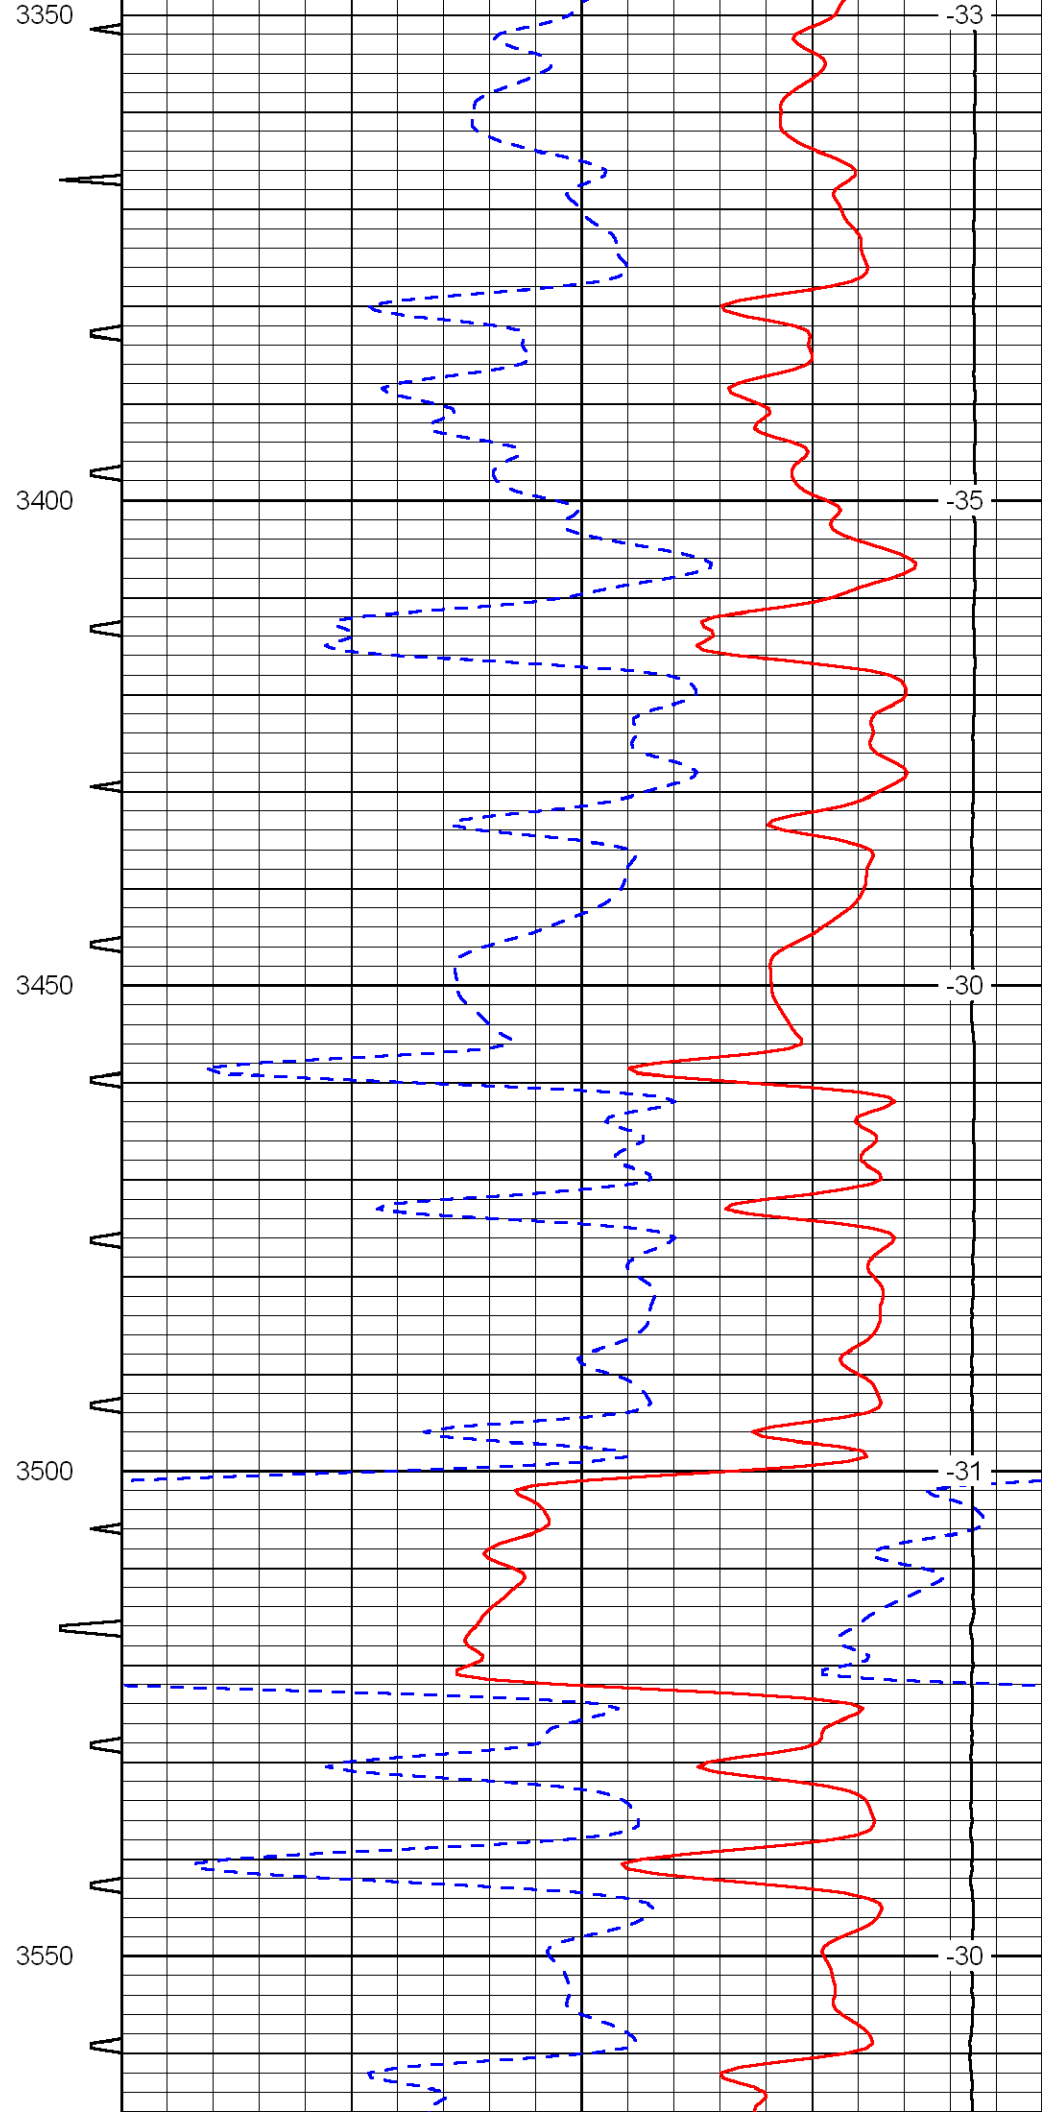
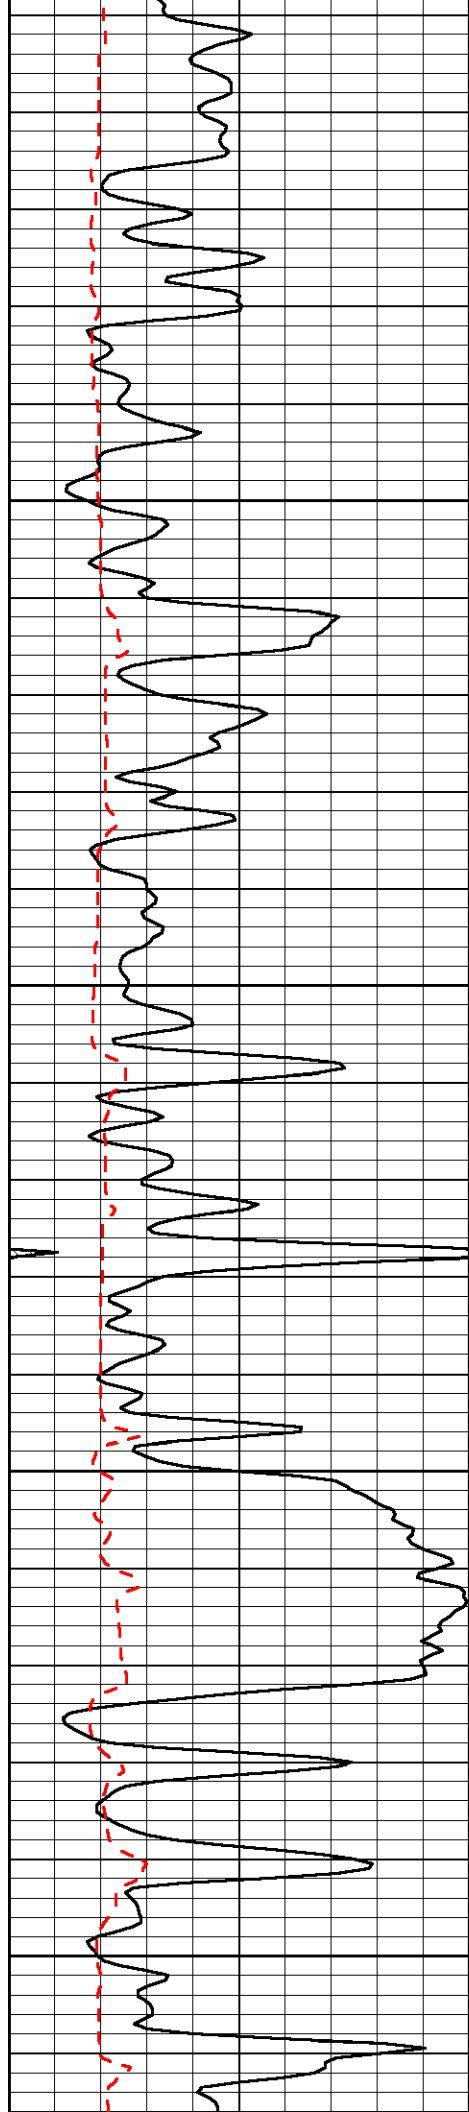


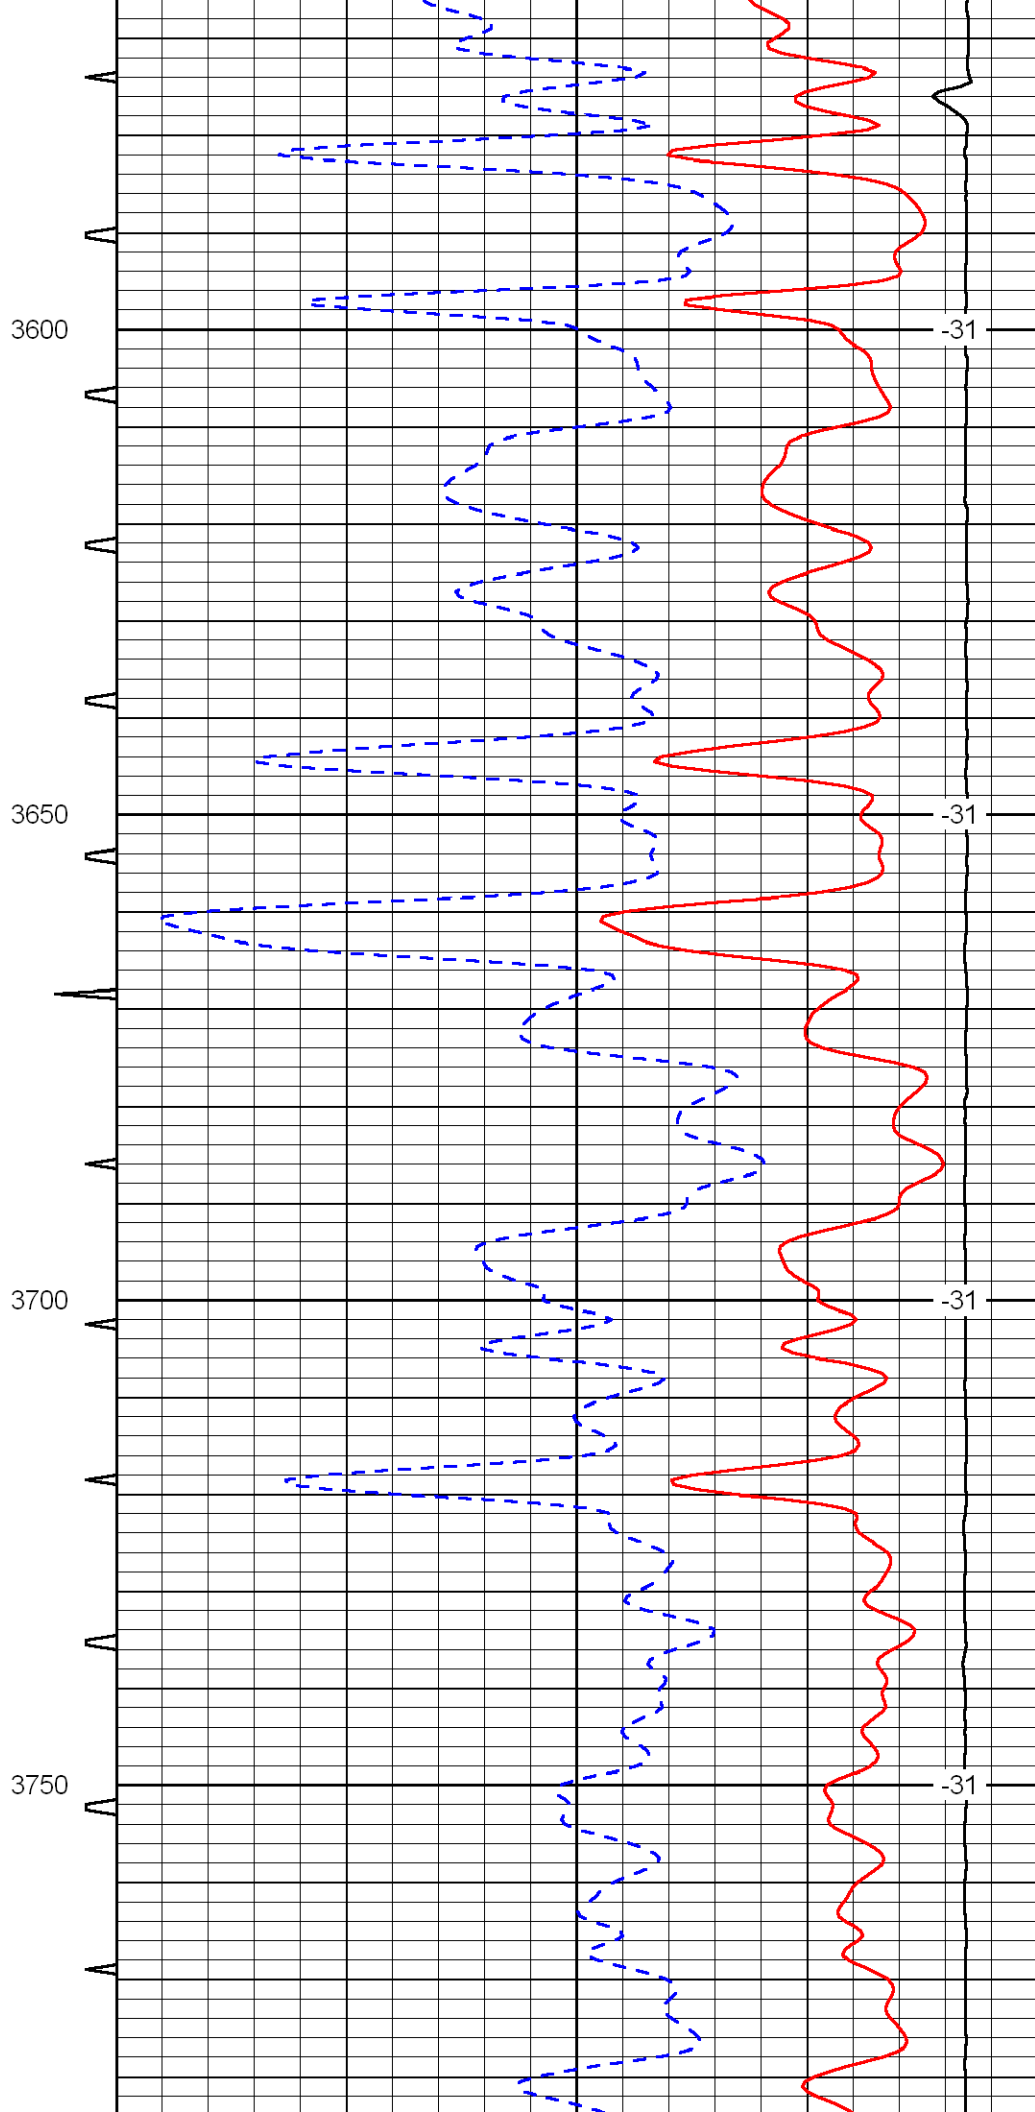
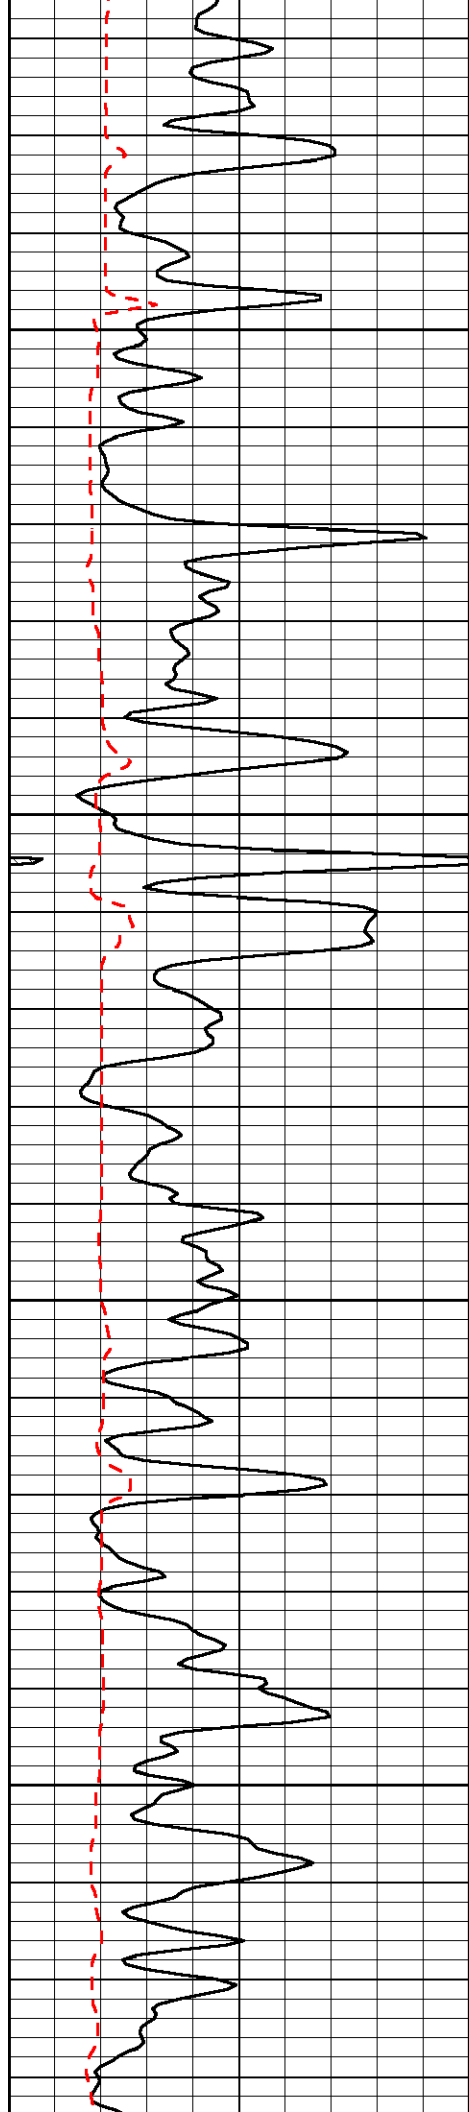


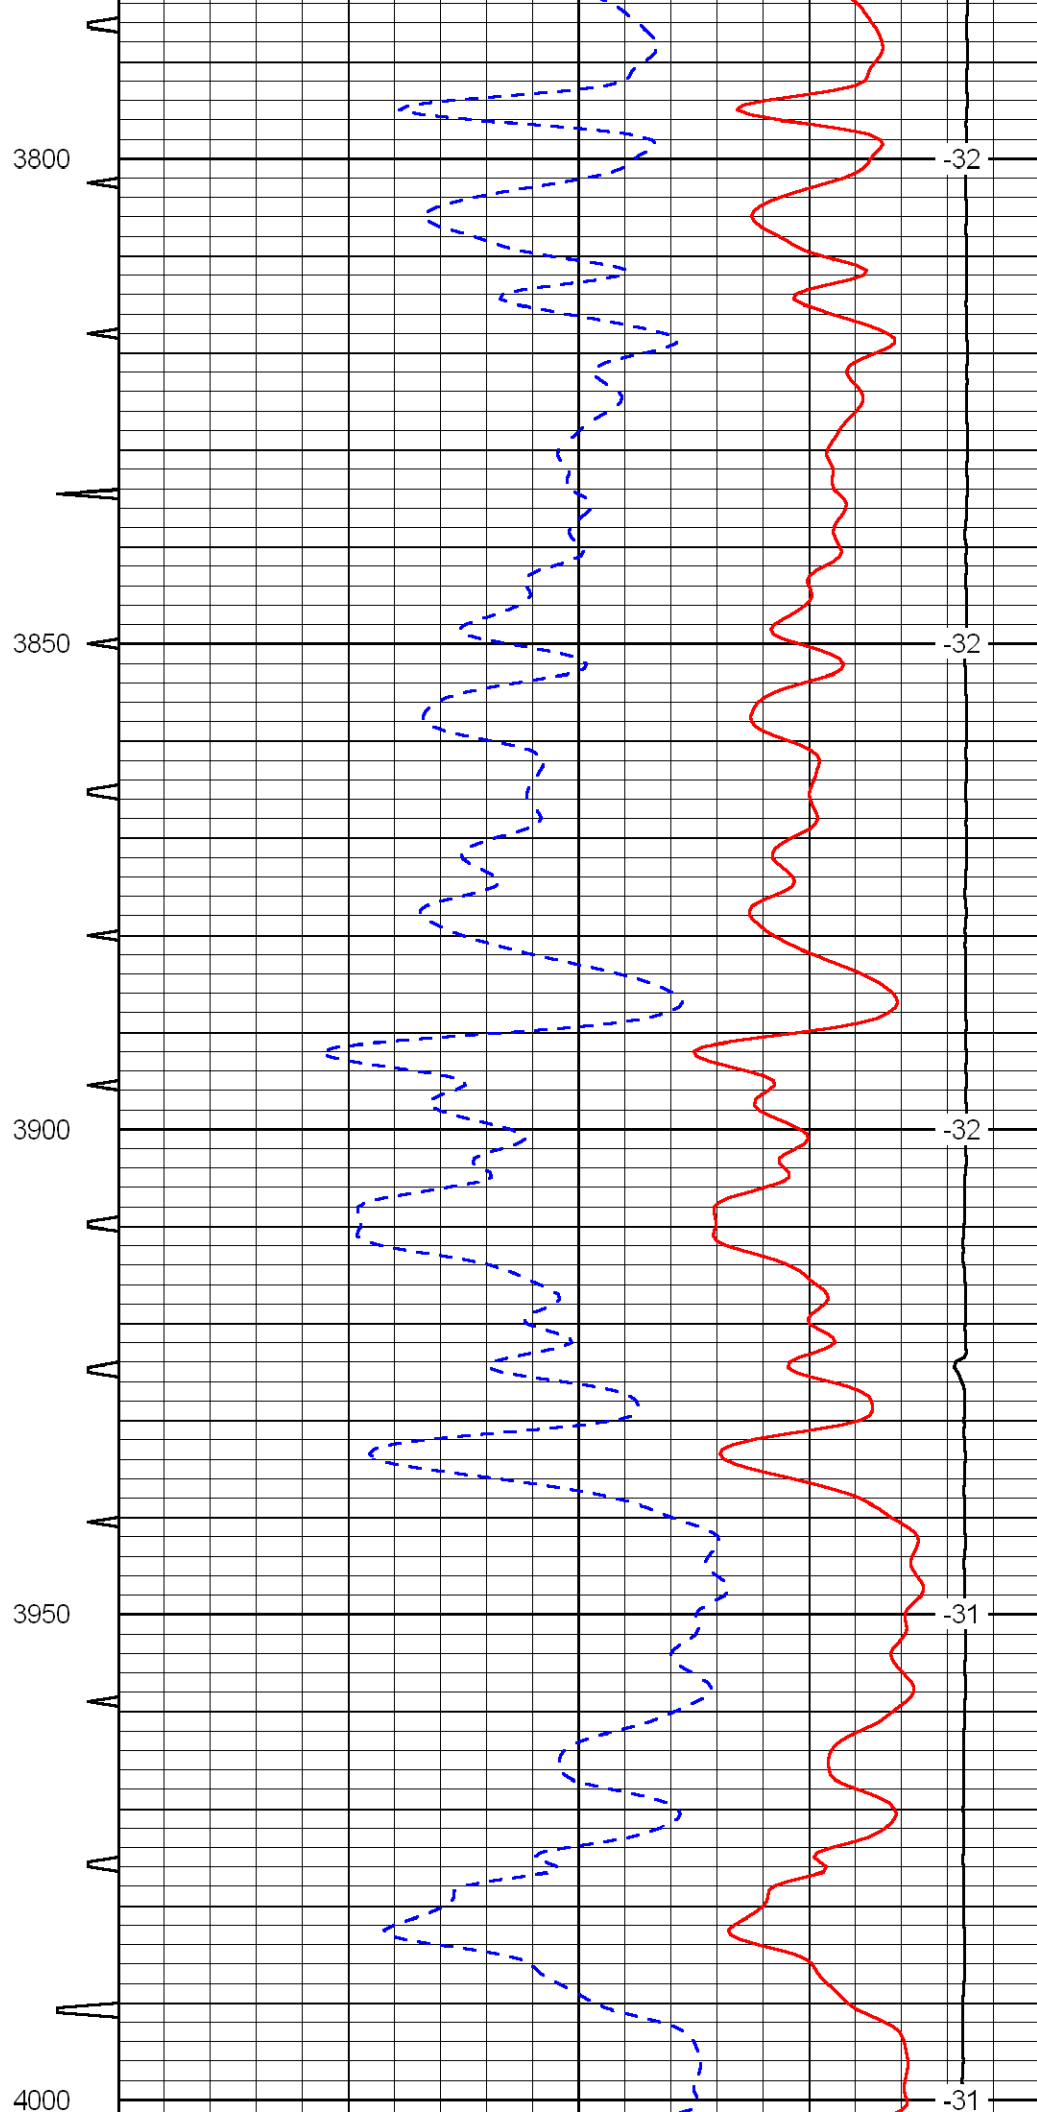
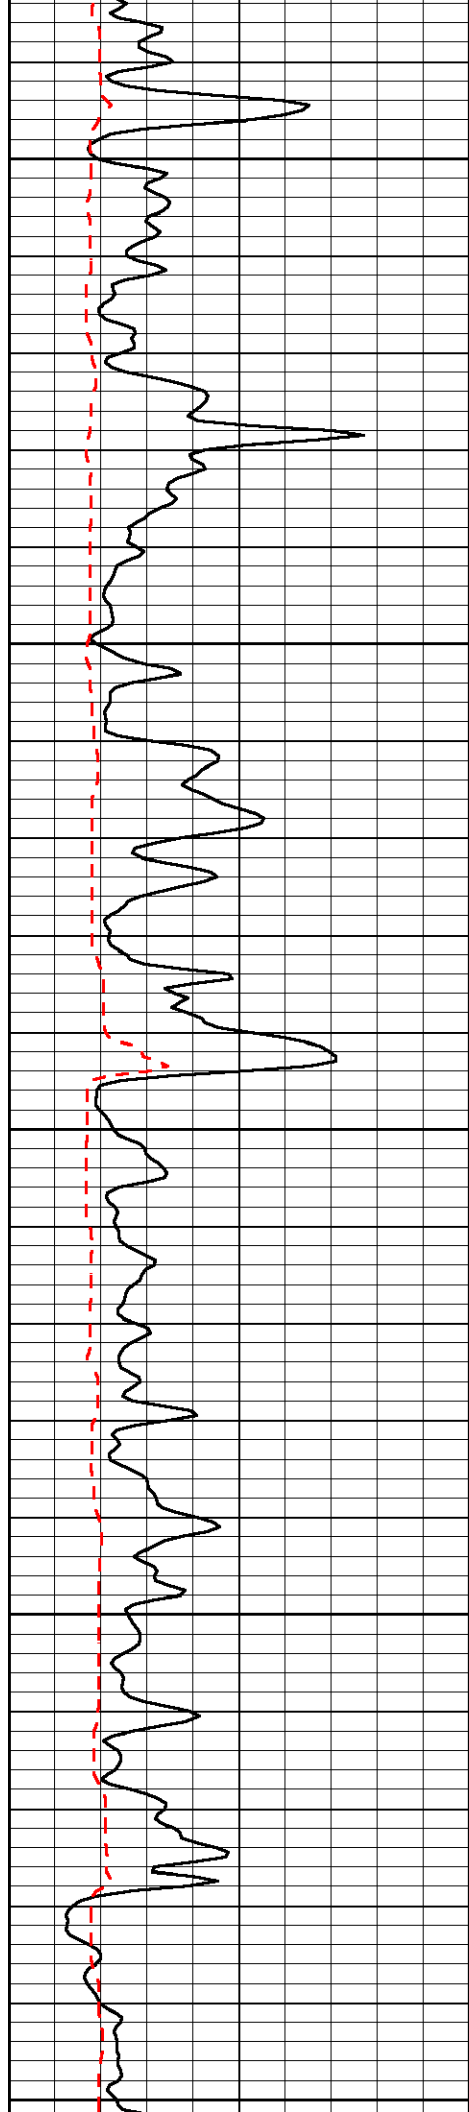


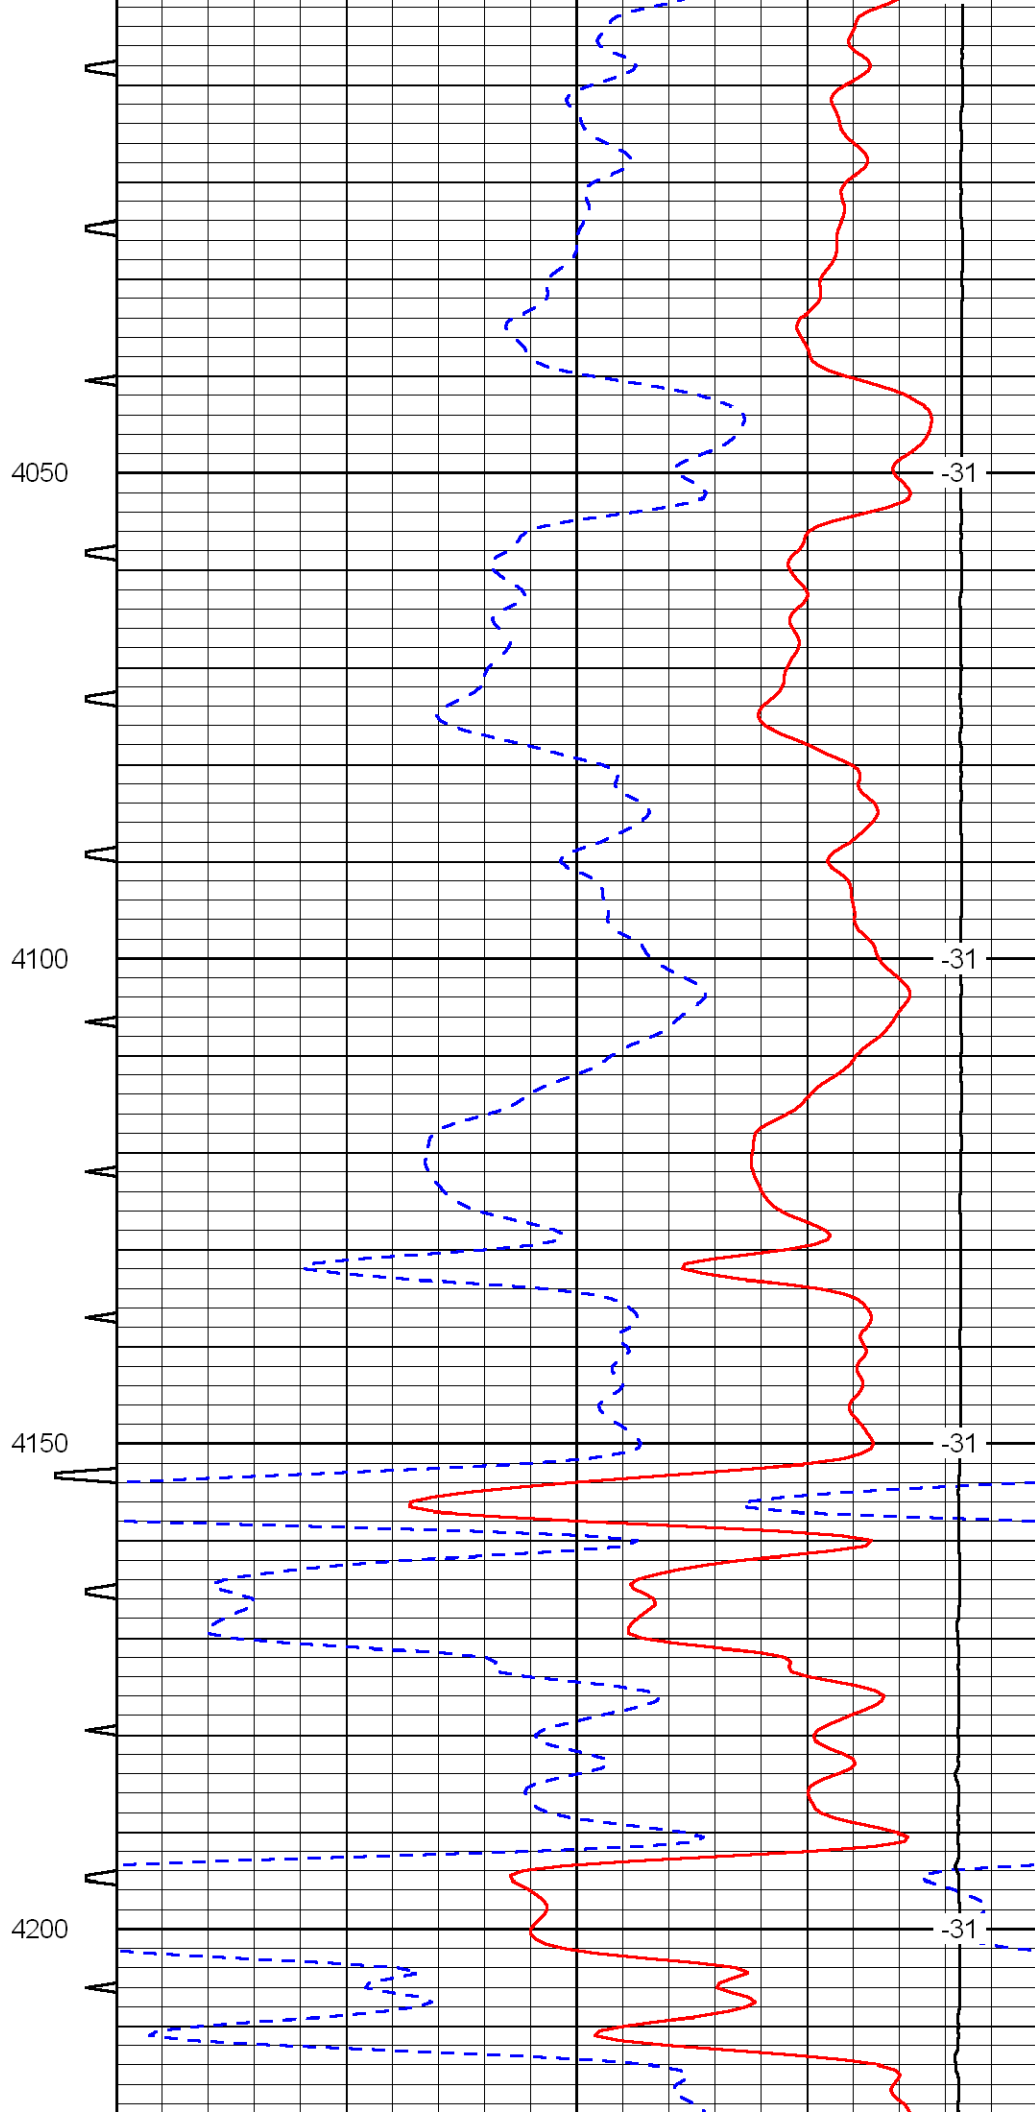
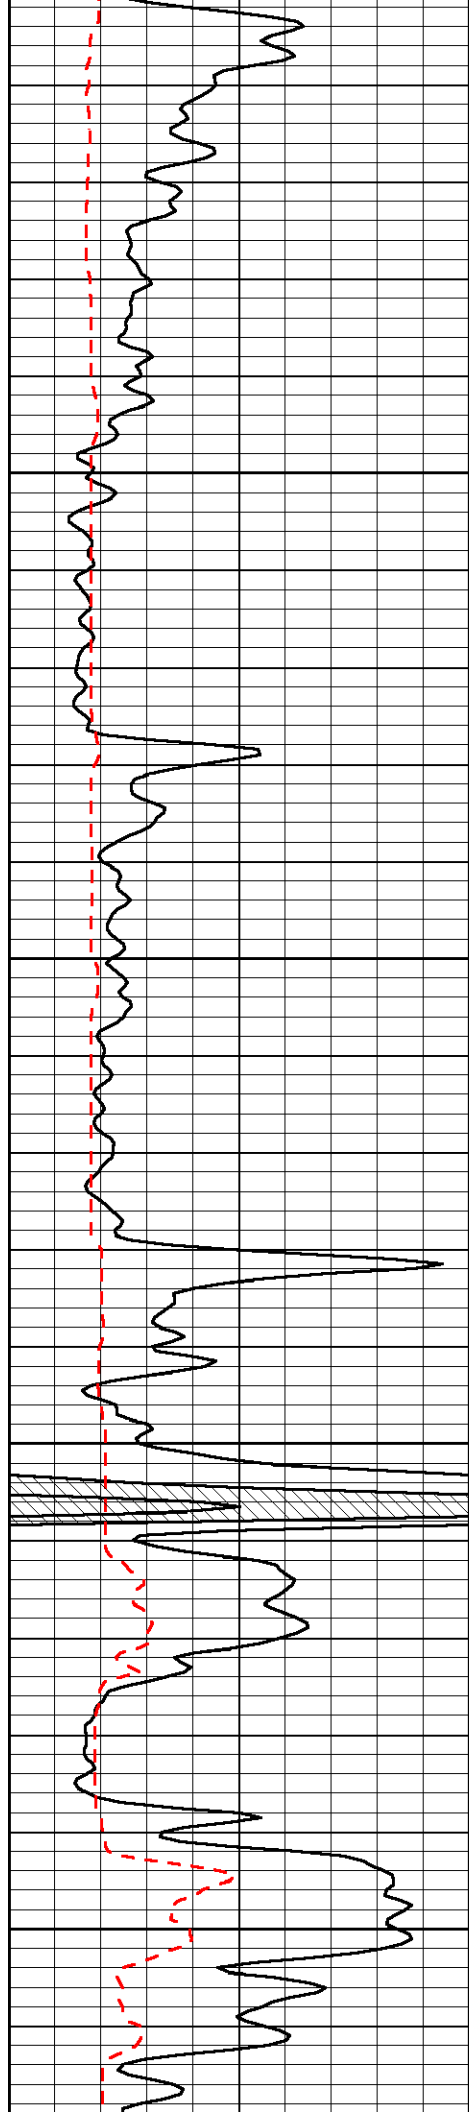


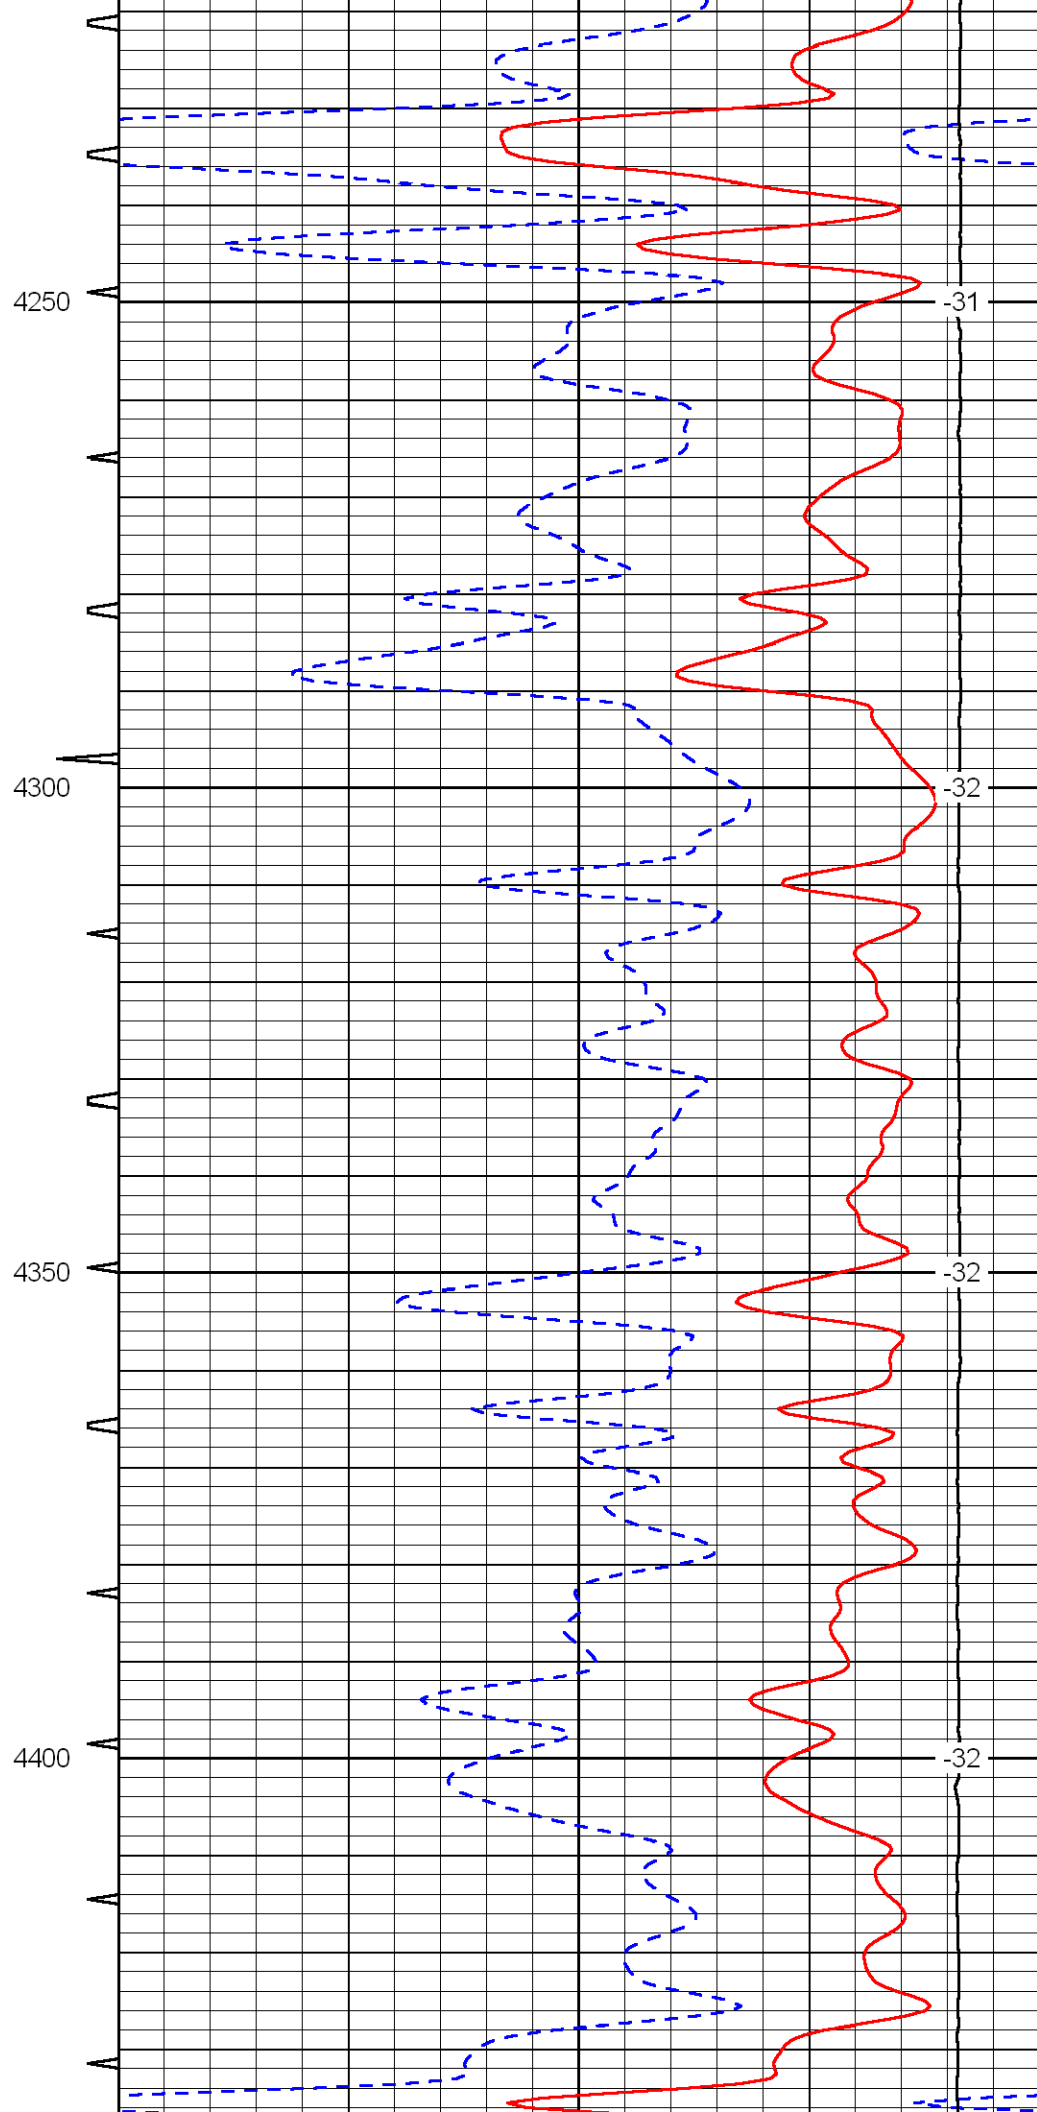
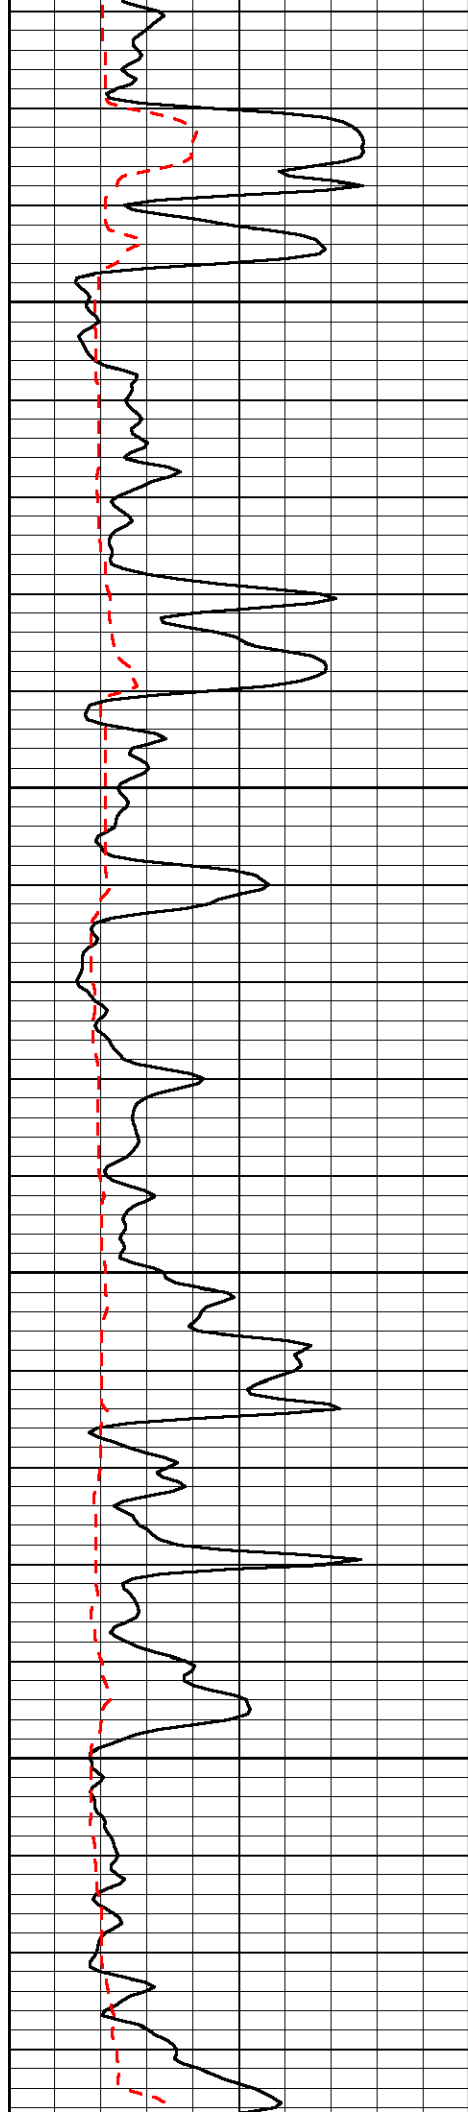


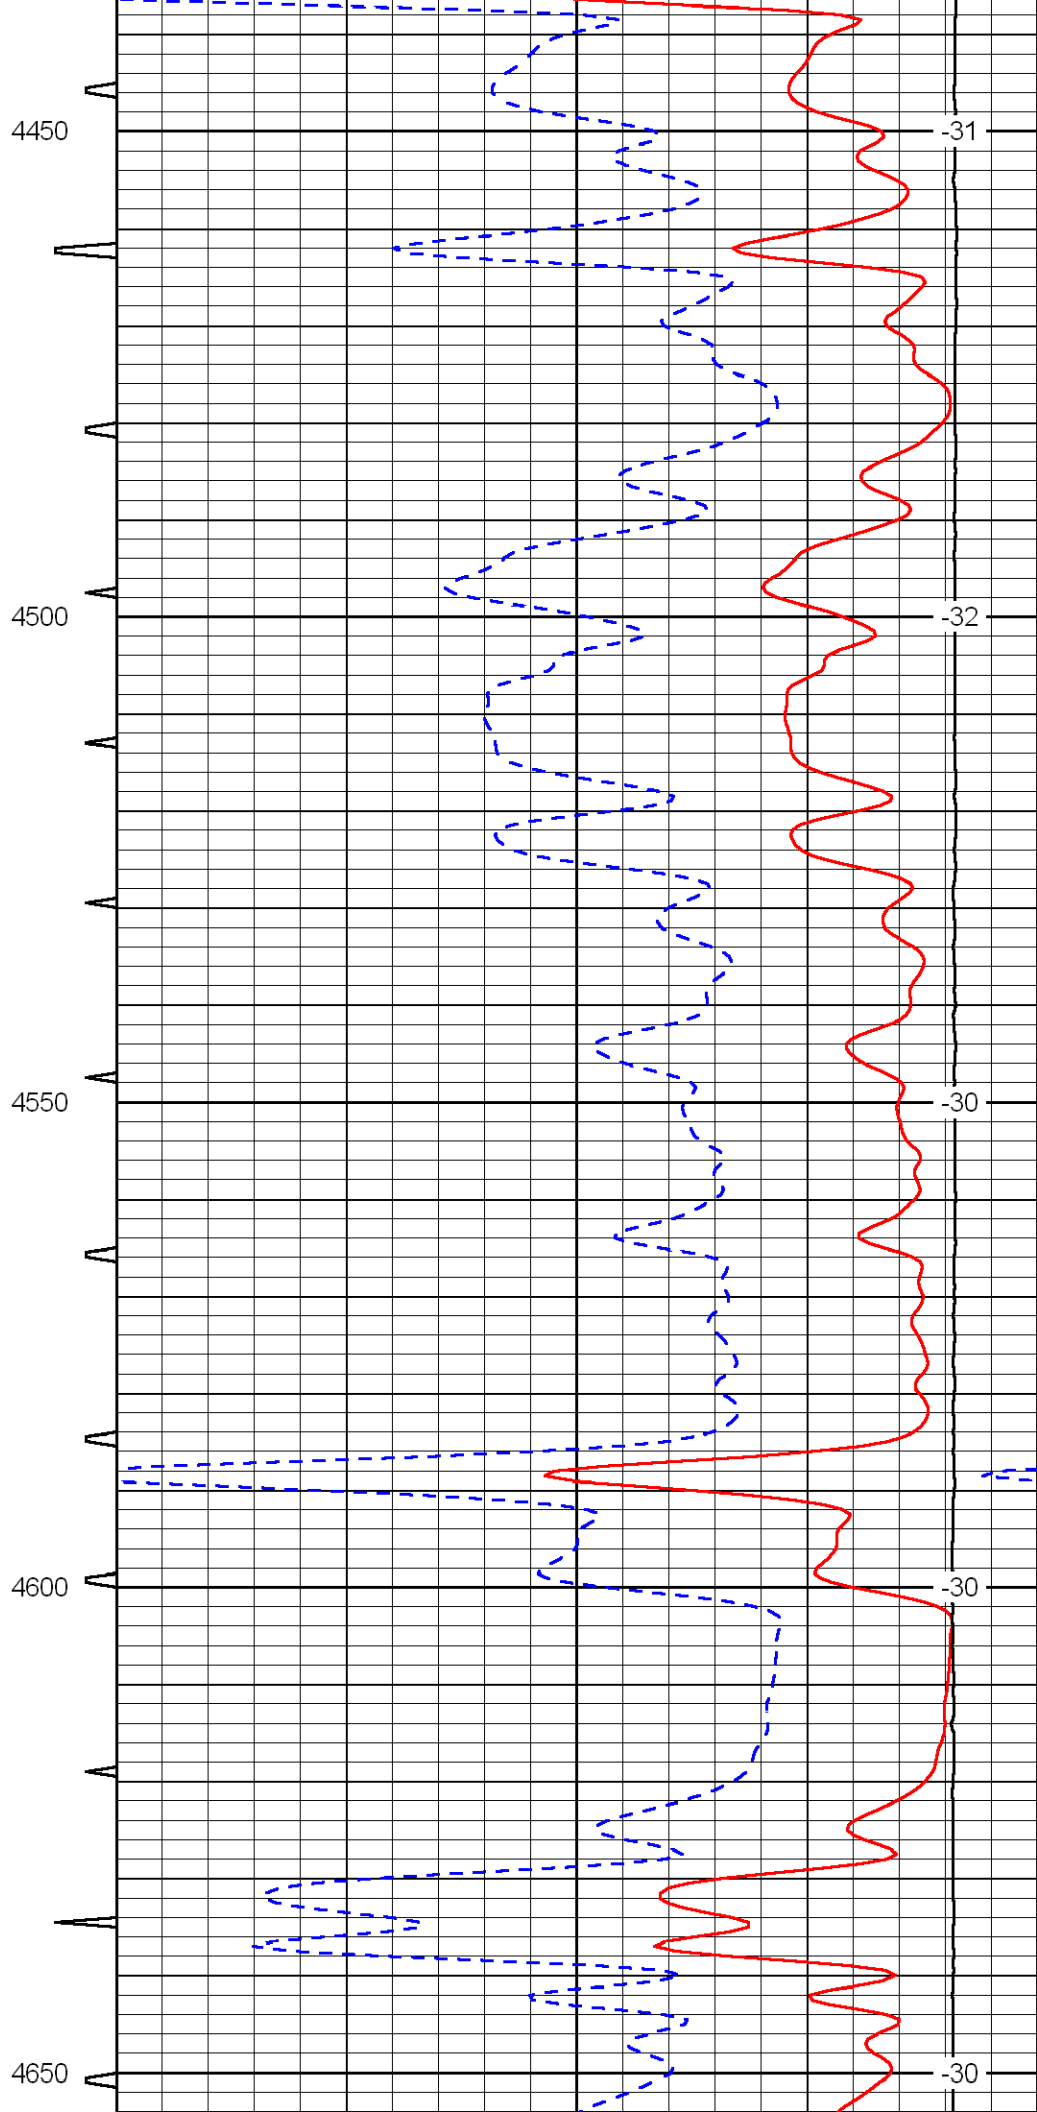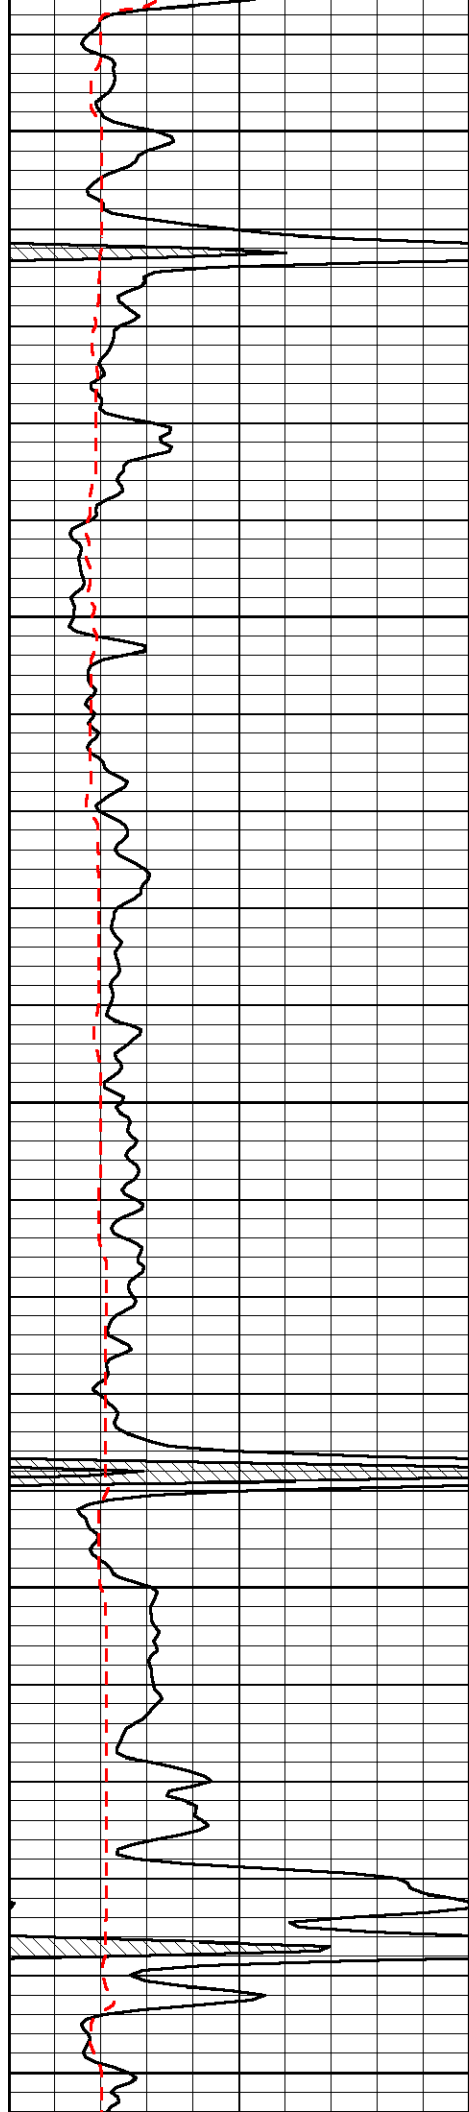


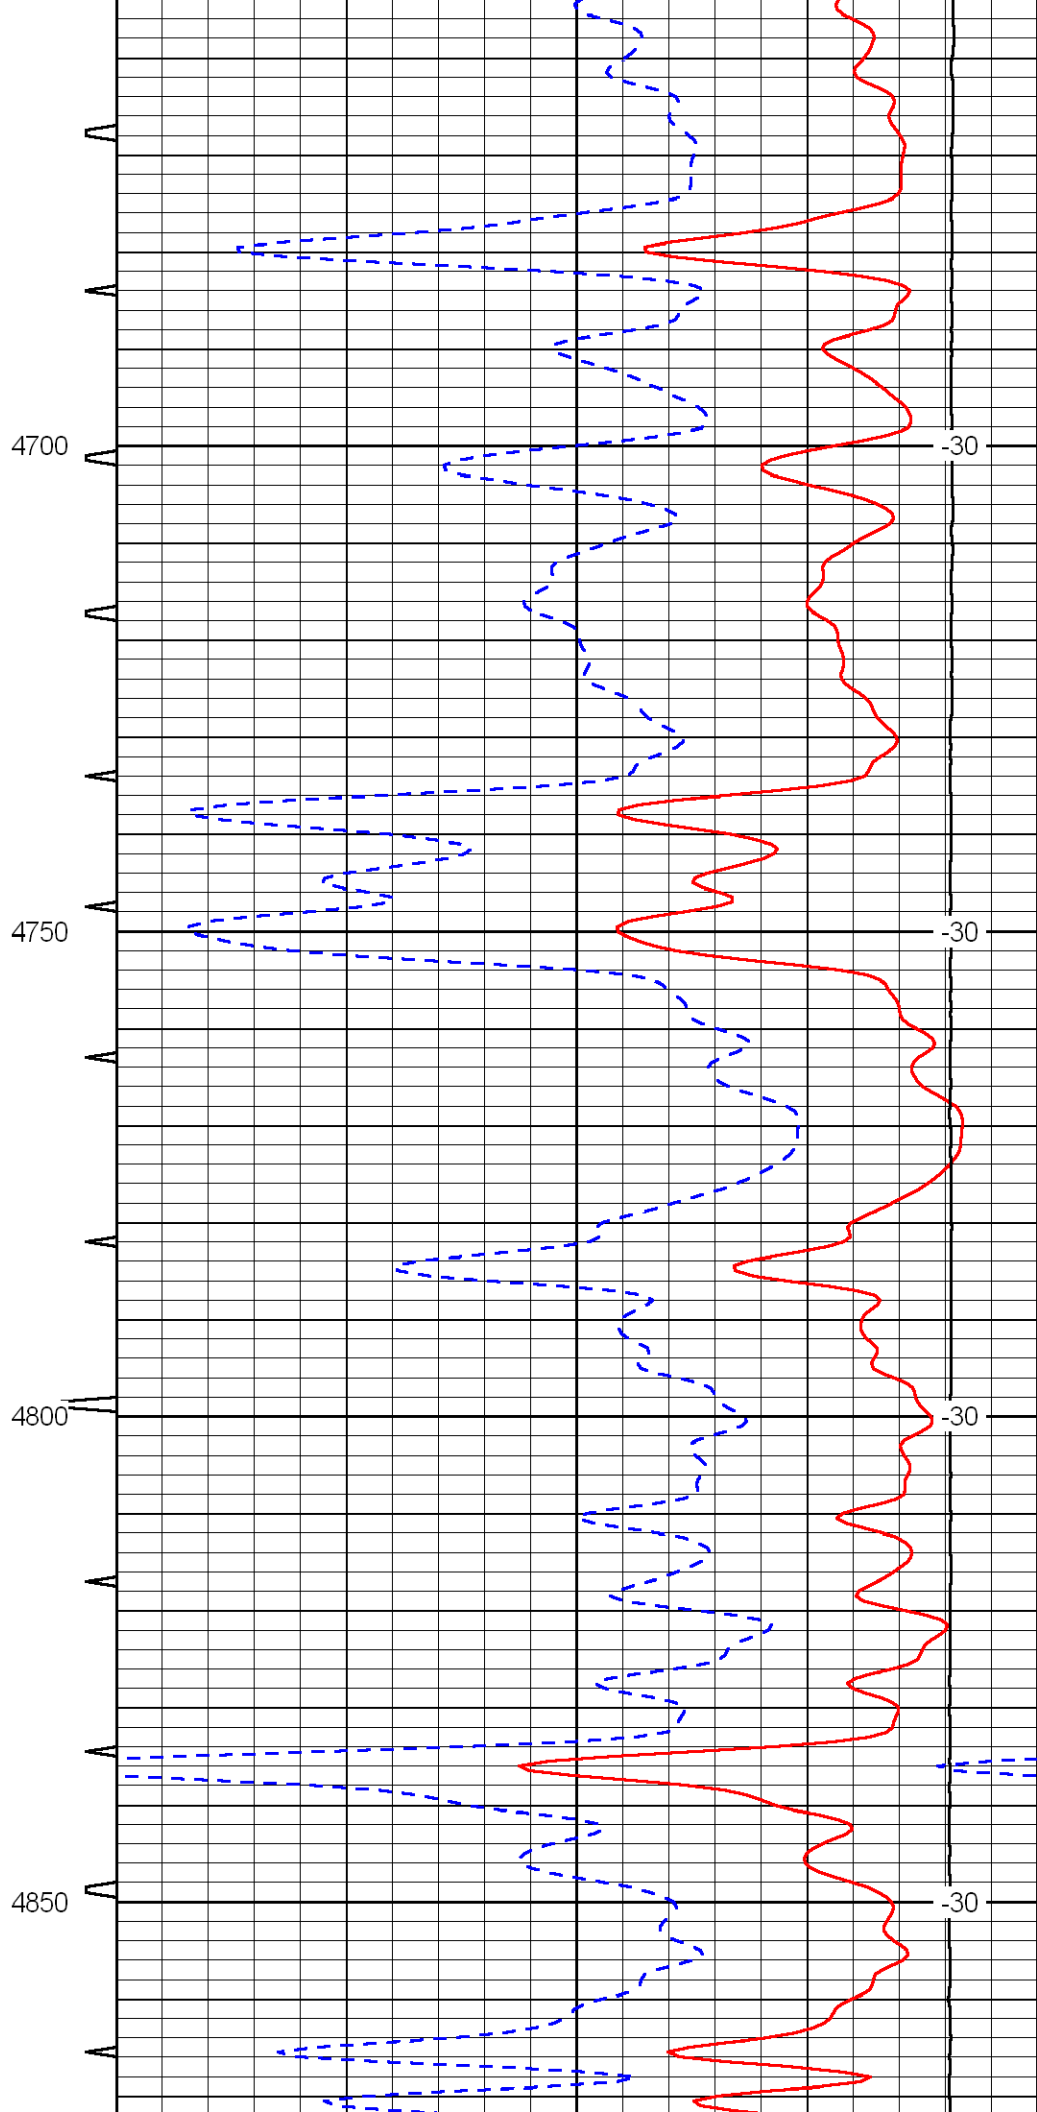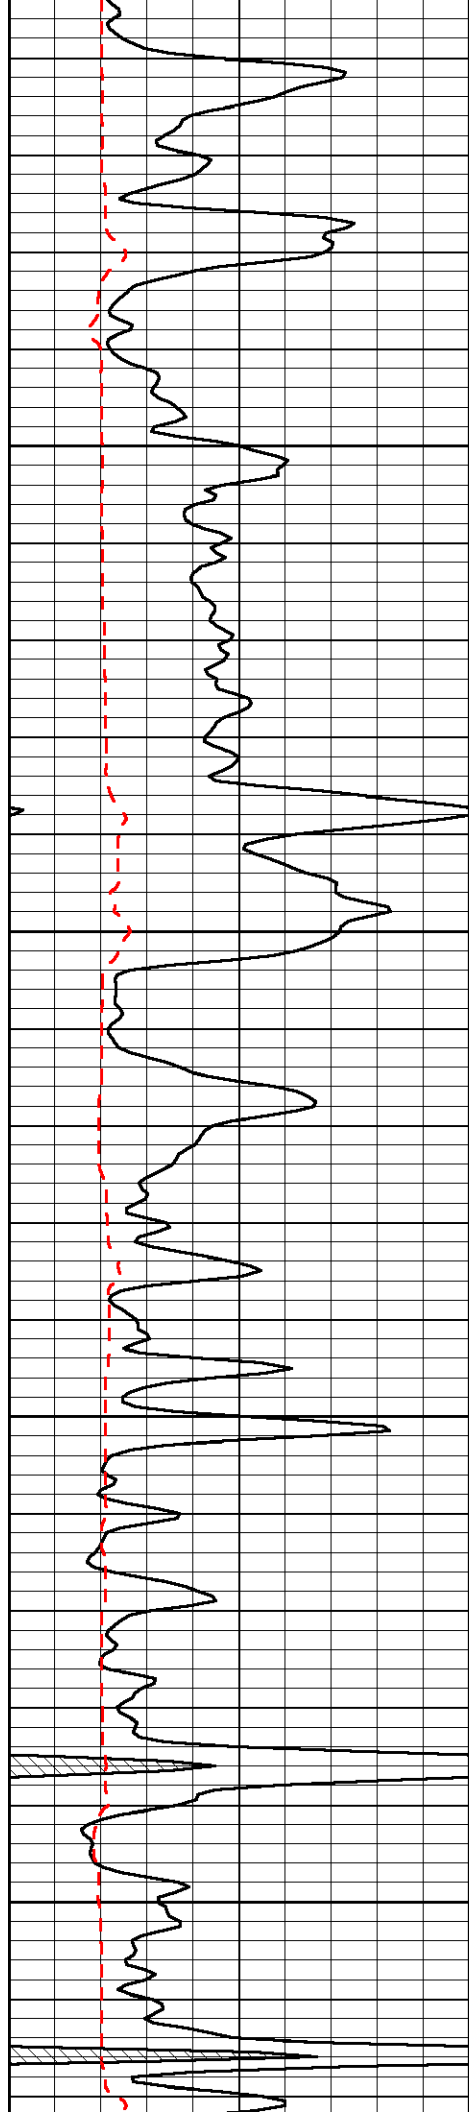

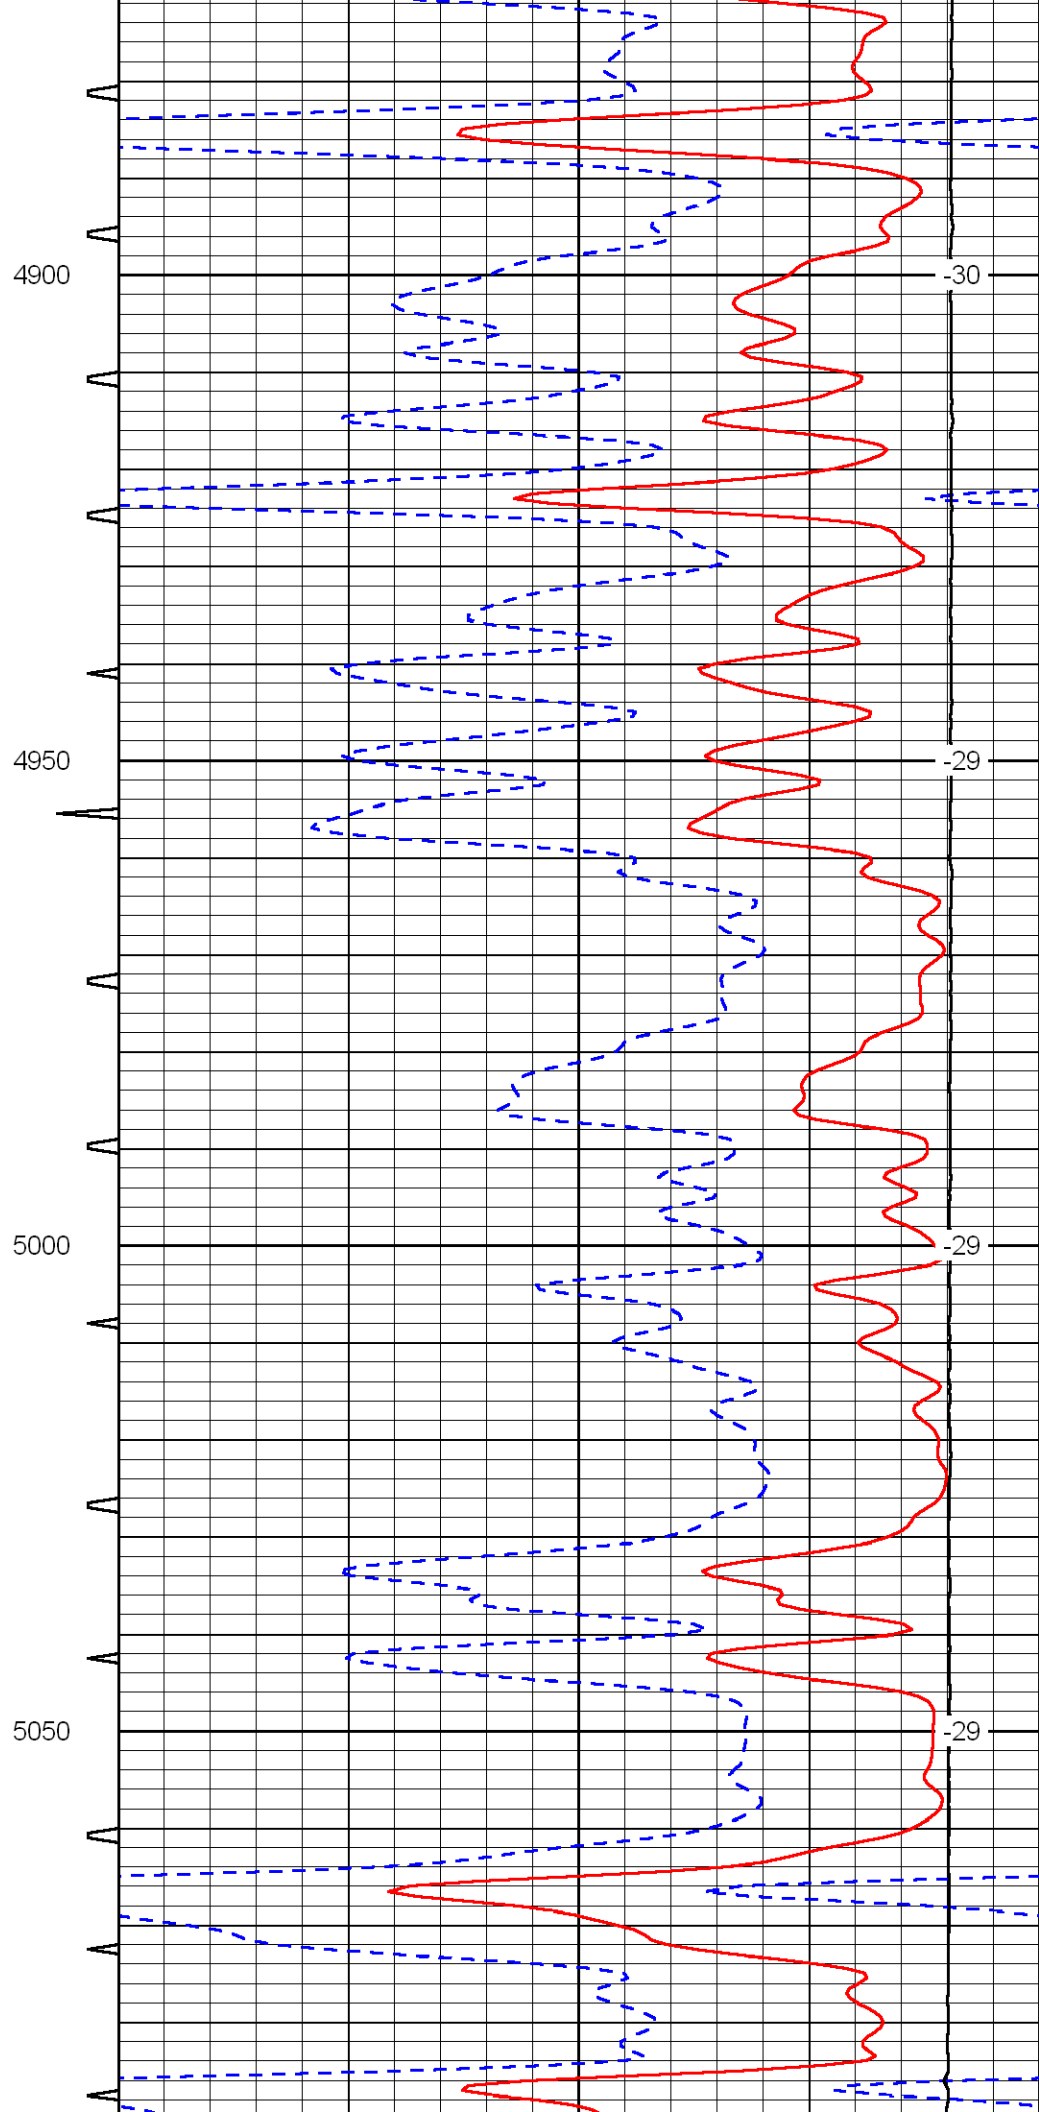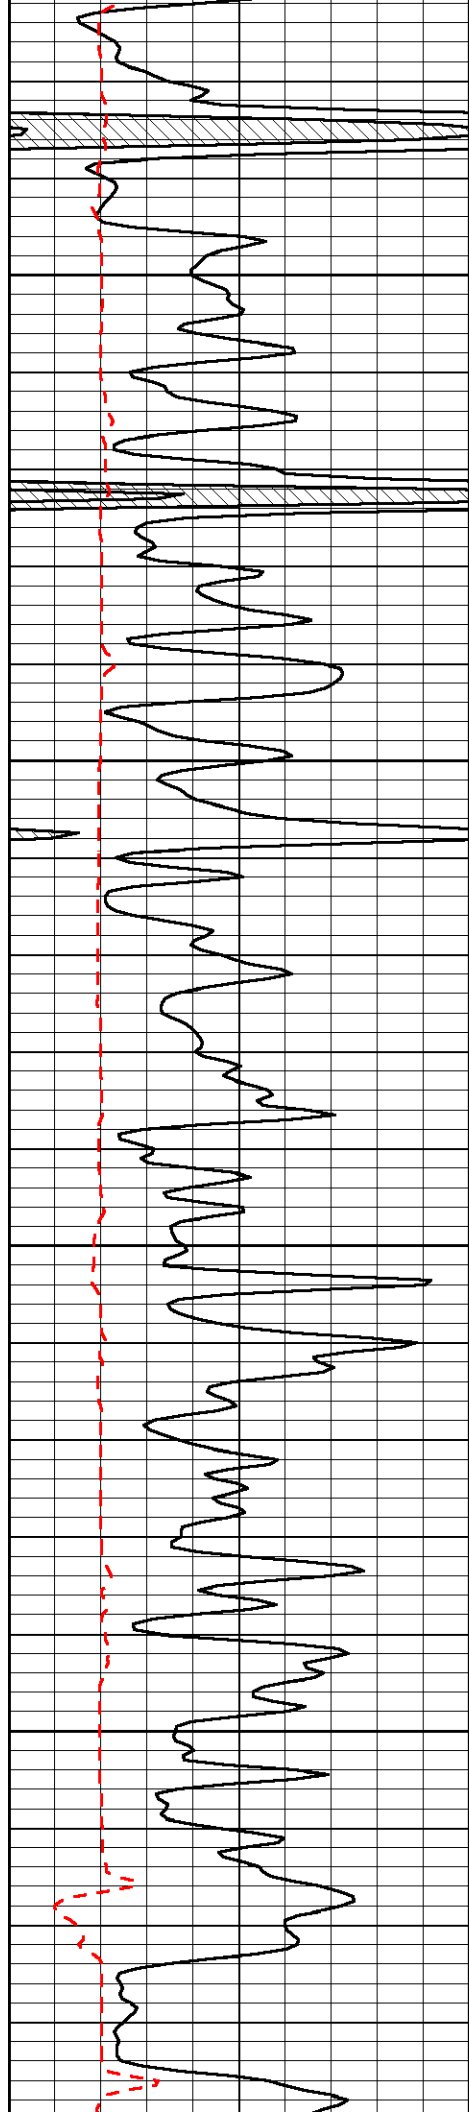


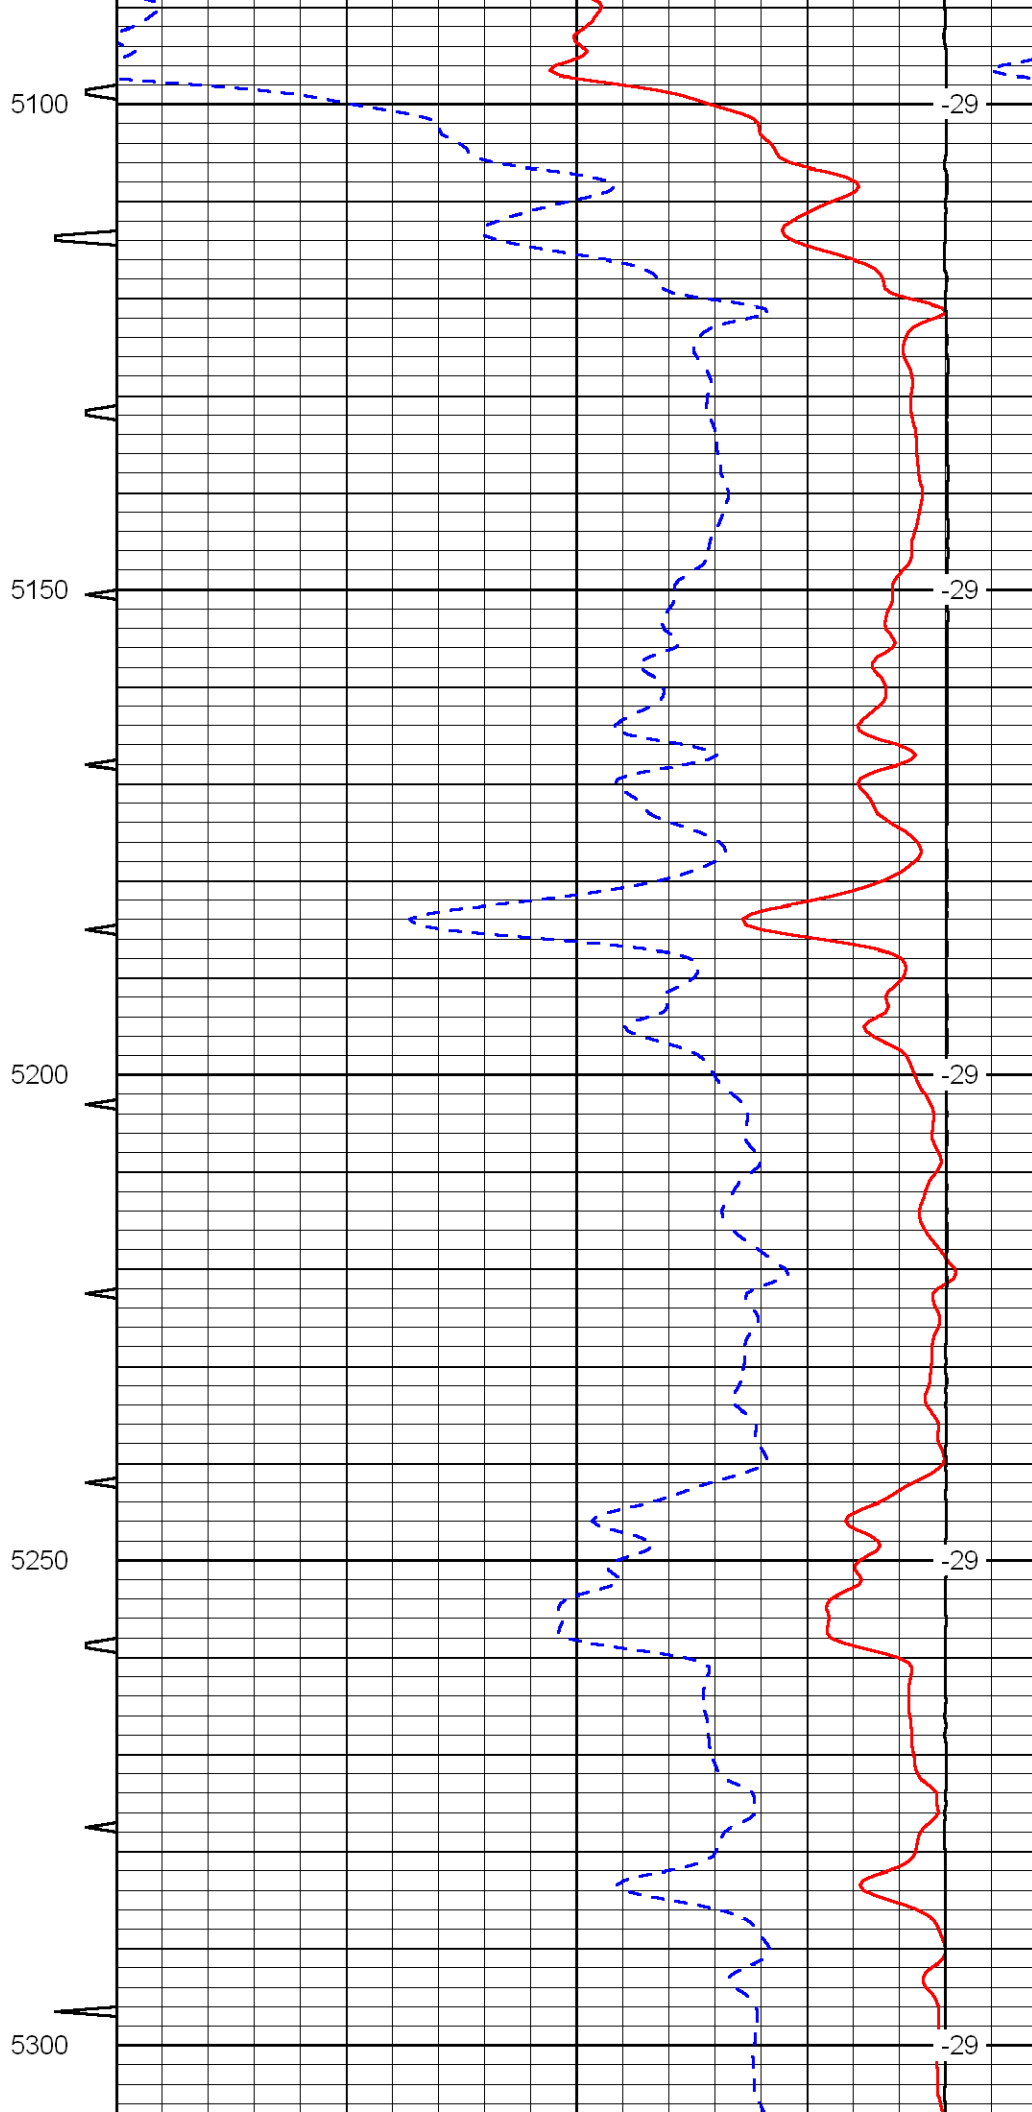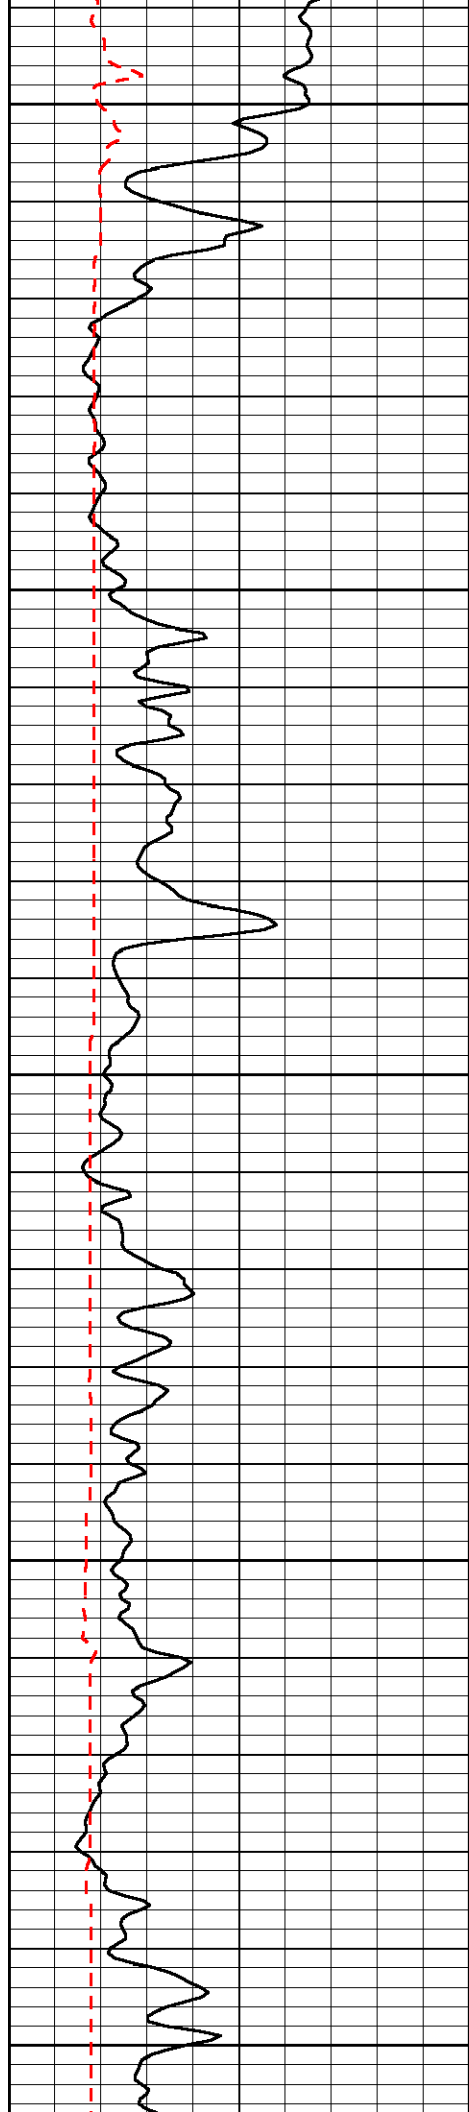

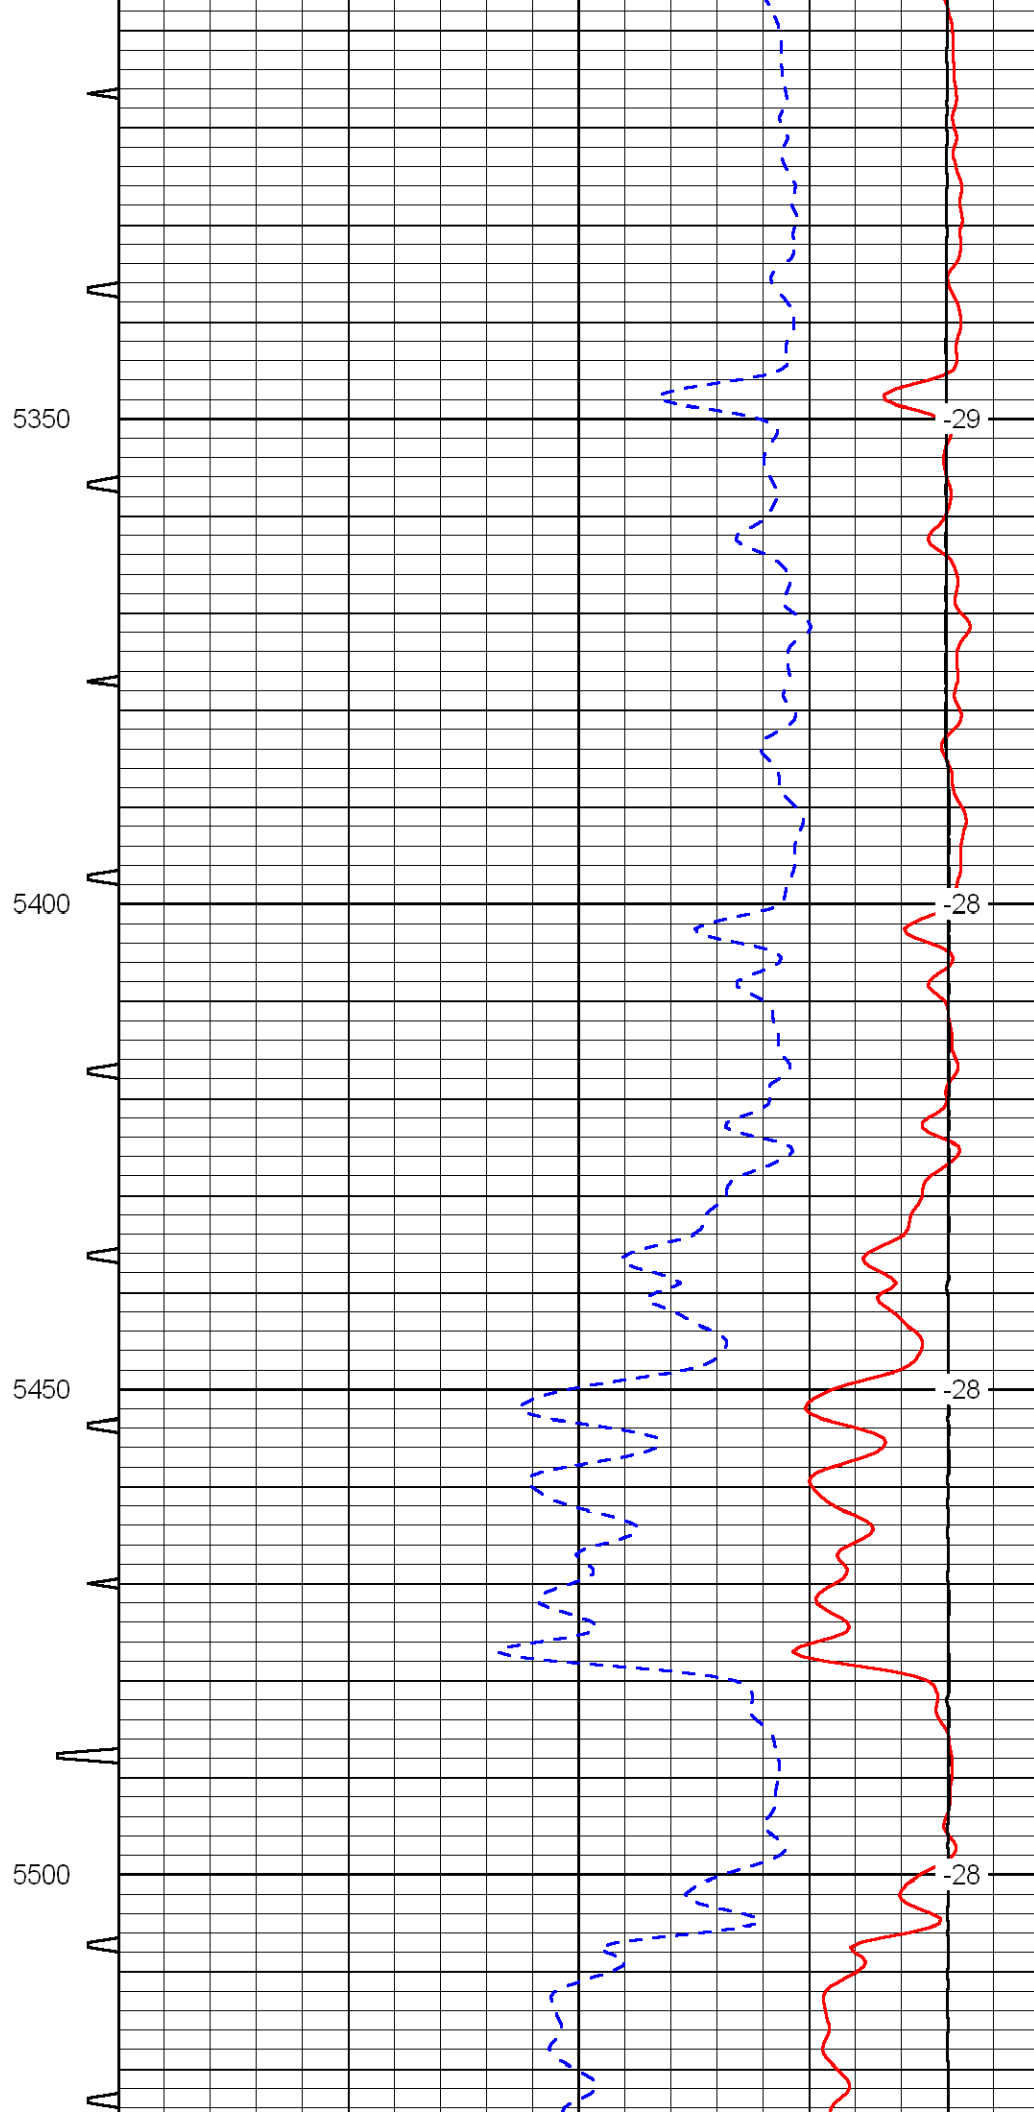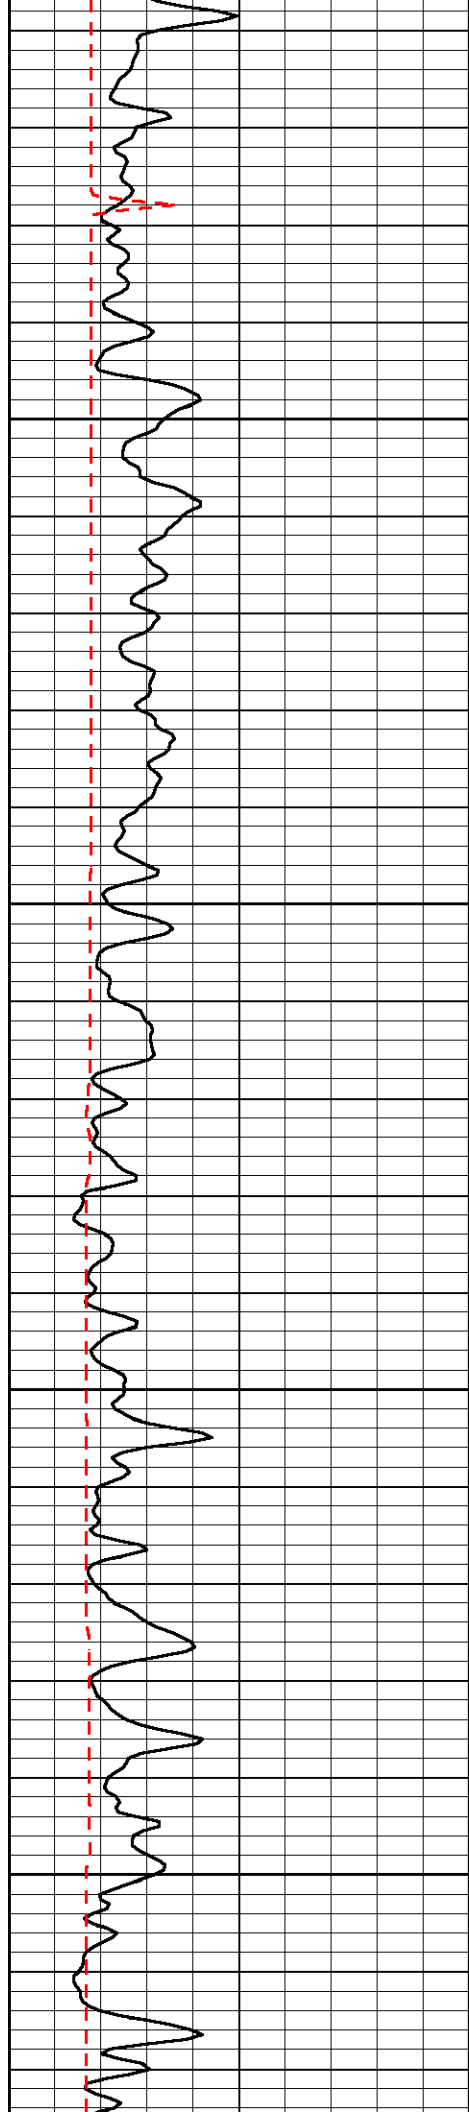

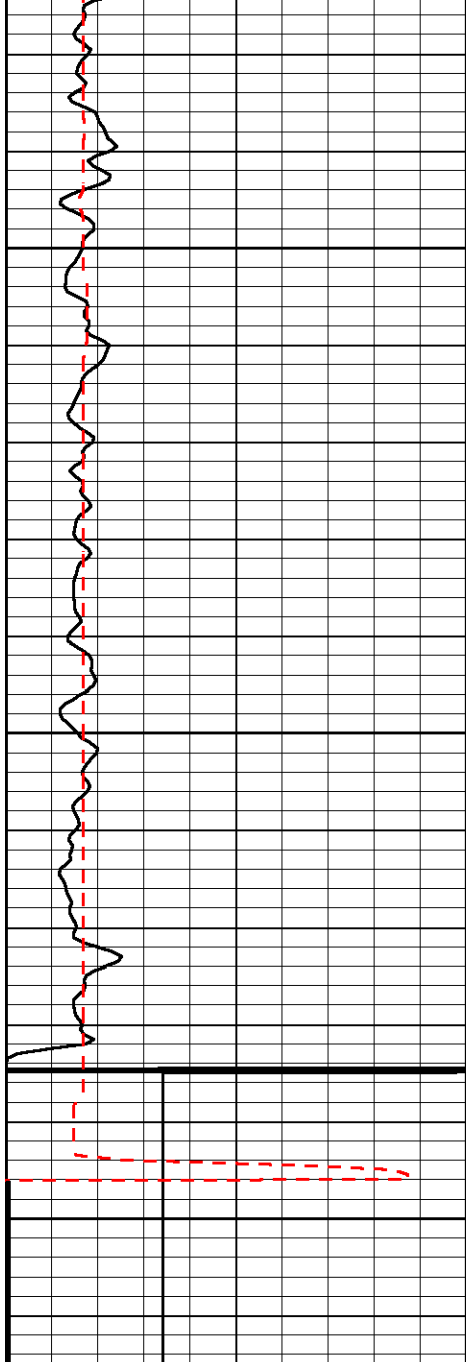

0	Gamma Ray	150
150	Gamma Ray	300
6	dCAL (GAPI)	16

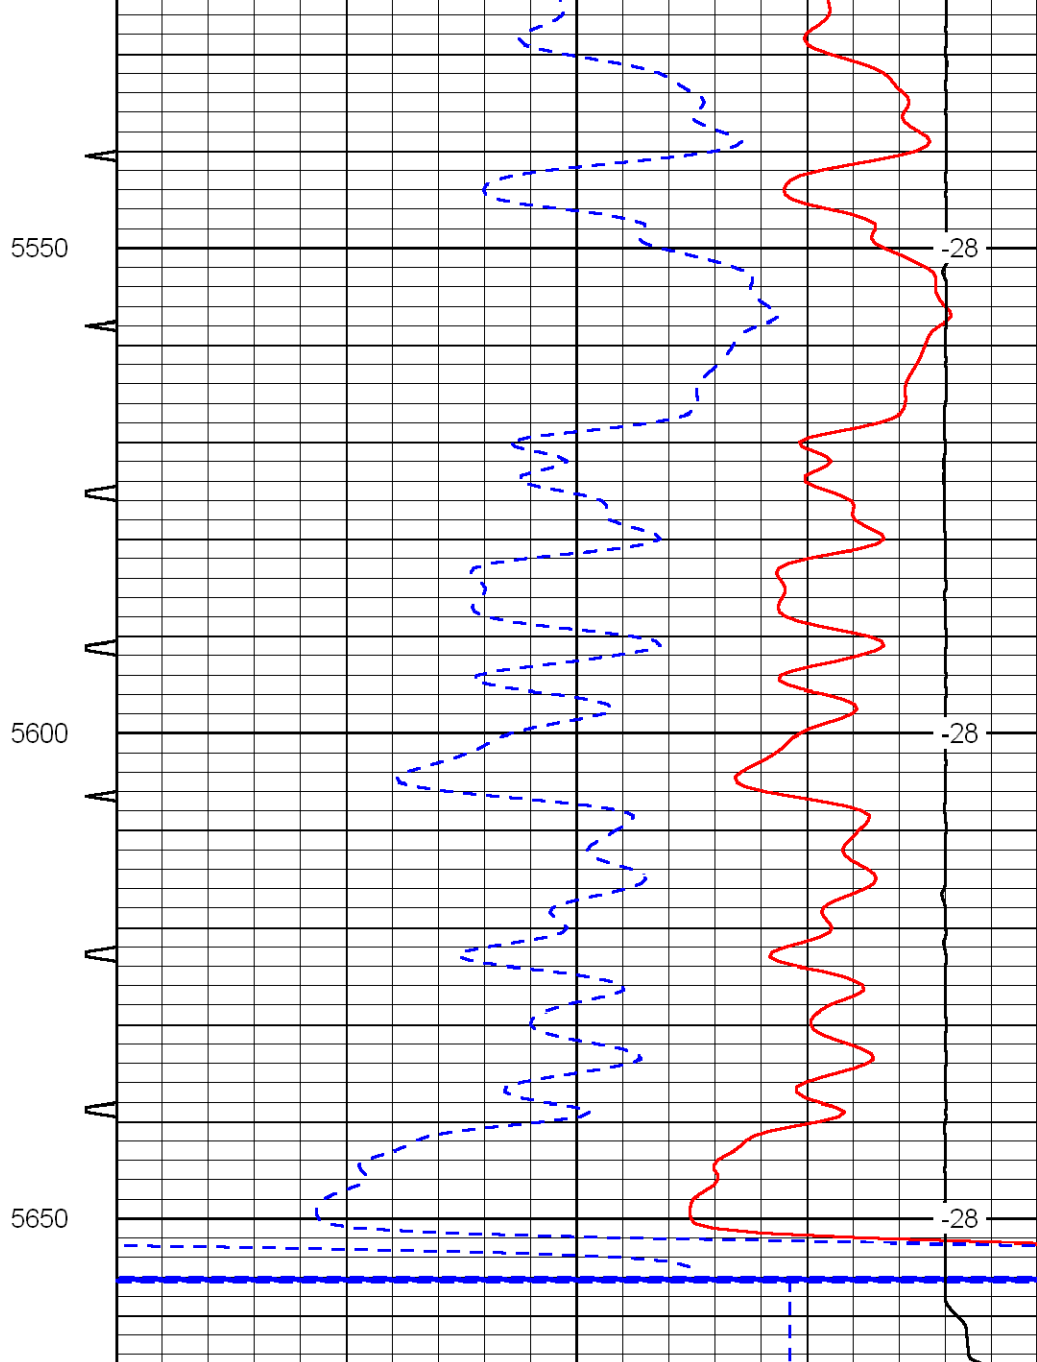

Sonic Int	140	Delta Time (usec/ft)	40
5	0	Sonic Porosity	-10
	30	LTEN (lb)	0

LSPD