



SUPERIOR
Hays,
Kansas

RADIATION
GUARD
LOG

Company		PALOMINO PETROLEUM, INC.	
Well		FITZGERALD-MCKEE #1	
Field		WILDCAT	
County		NESS	
State		KANSAS	
Company		PALOMINO PETROLEUM, INC.	
Well		FITZGERALD-MCKEE #1	
Field		WILDCAT	
County		NESS	
State		KANSAS	
Location:		API # : 15-135-25244-0000	
Permanent Datum		GROUND LEVEL	
Log Measured From		2052' FNL & 1048' FEL	
Drilling Measured From		NW - SW - SE - NE	
SEC 26		TWP 19S	
RGE 25W		Elevation	
K.B. 2411		2406	
D.F. 2409		G.L. 2406	
KELLY BUSHING			
Date	5/26/11		
Run Number	ONE		
Depth Driller	4700		
Depth Logger	4699		
Bottom Logged Interval	4698		
Top Log Interval	3400		
Casing Driller	8 5/8" @ 220'		
Casing Logger	220'		
Bit Size	7 7/8		
Type Fluid in Hole	CHEMICAL MUD	CHLORIDES 5500 PPM	
Density / Viscosity	9.4/46		
pH / Fluid Loss	9.0/10.4		
Source of Sample	FLOWLINE		
Rim @ Meas. Temp	.80 @ 80F		
Rmf @ Meas. Temp	.60 @ 80F		
Rmc @ Meas. Temp	0.96 @ 80F		
Source of Rmf / Rmc	MEASURED		
Rim @ BHT	0.52 @ 122F		
Time Circulation Stopped	2 HOURS		
Time Logger on Bottom			
Maximum Recorded Temperature	122F		
Equipment Number	680		
Location	HAYS, KS.		
Recorded By	JEFF GRONEMEG		
Witnessed By	NICK GERSTNER		



<<< Fold Here >>>

All interpretations are opinions based on inferences from electrical or other measurements and we cannot and do not guarantee the accuracy or correctness of any interpretation, and we shall not, except in the case of gross or willful negligence on our part, be liable or responsible for any loss, costs, damages, or expenses incurred or sustained by anyone resulting from any interpretation made by any of our officers, agents or employees. These interpretations are also subject to our general terms and conditions set out in our current Price Schedule.

Comments

THANK YOU FOR USING SUPERIOR WELL SERVICE (785) 628-6395
DIRECTIONS
LAIRD, KS - 5 1/2 MILES SOUTH - 1 MILE EAST INTO

Charted by: _____			Depth in Feet scaled 1:600			
0	GAMMA RAY (GAPI)	150	ABHV (ft3)	0.2	GUARD (Ohm-m)	2000
-100	SP (mV)	100		0	NEUTRON (NAPI)	1000
-----			TBHV (ft3)	-----		

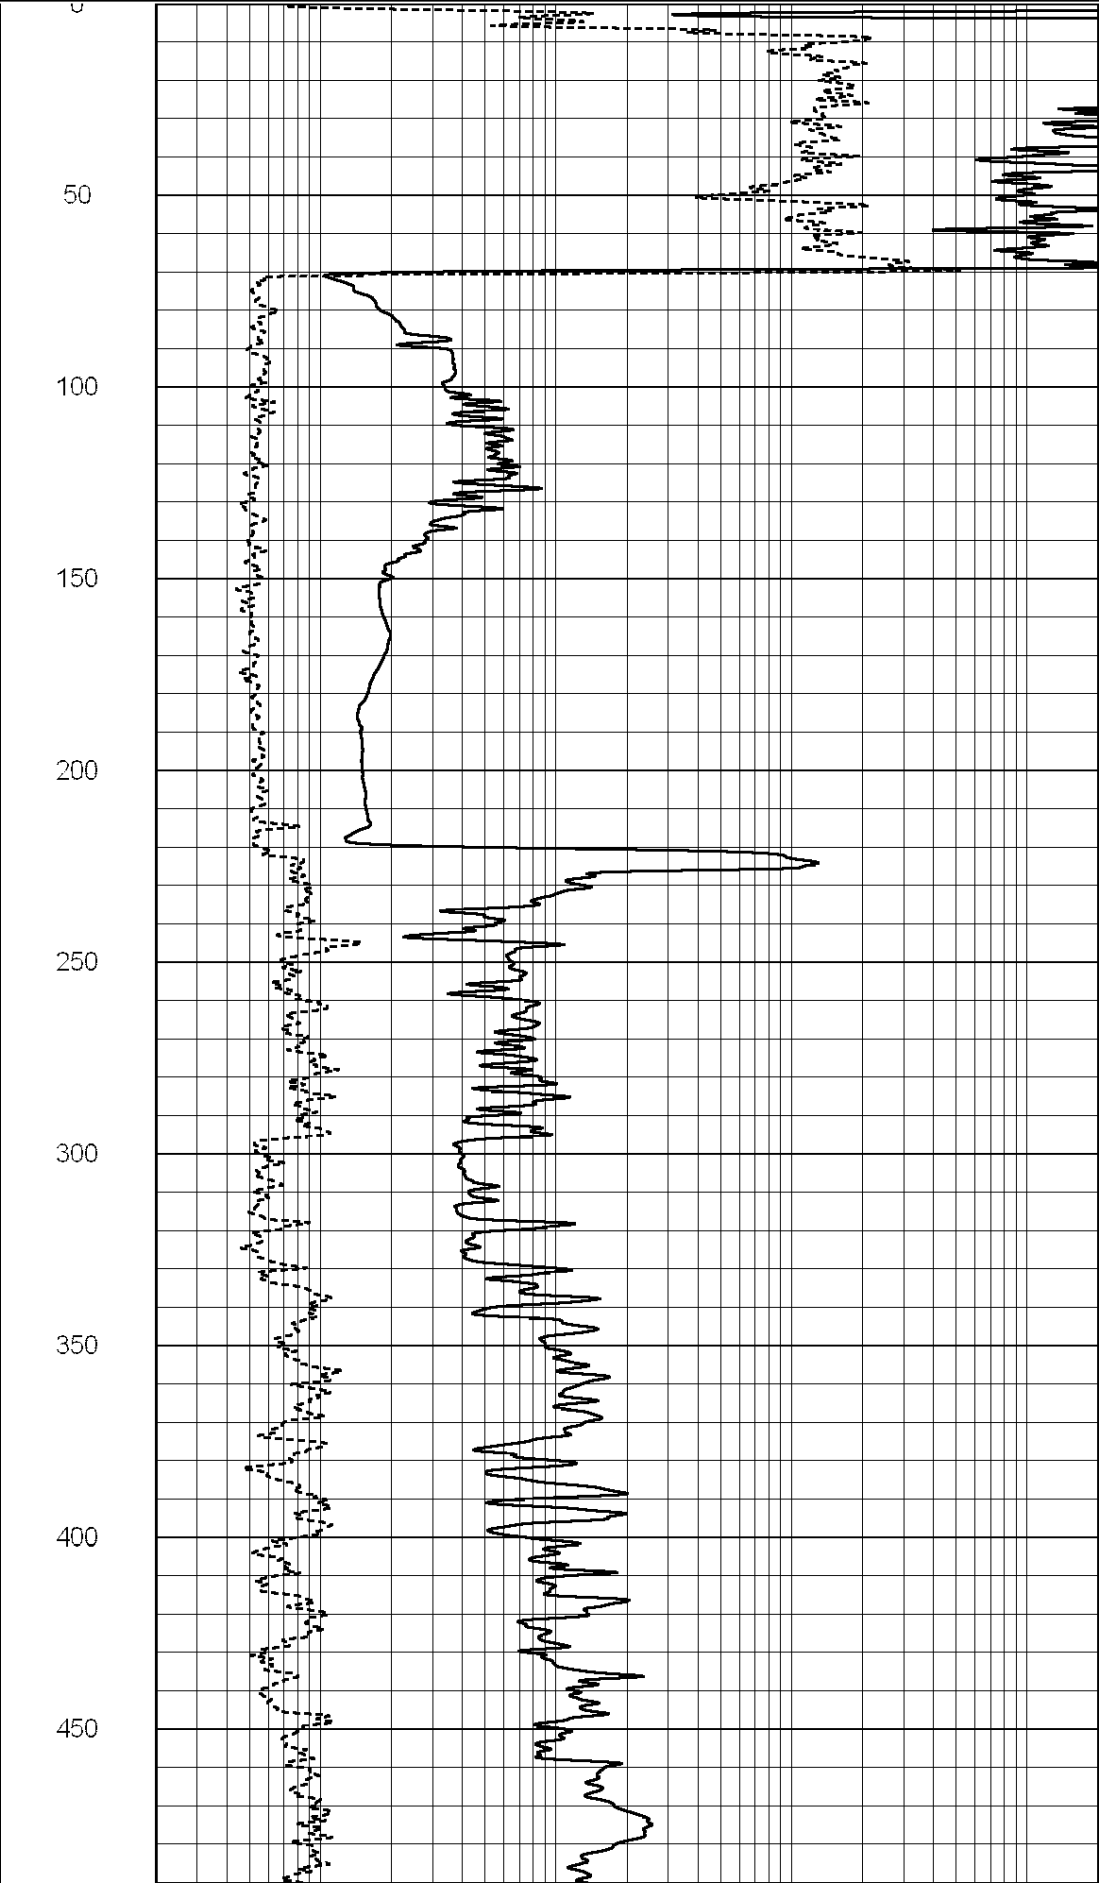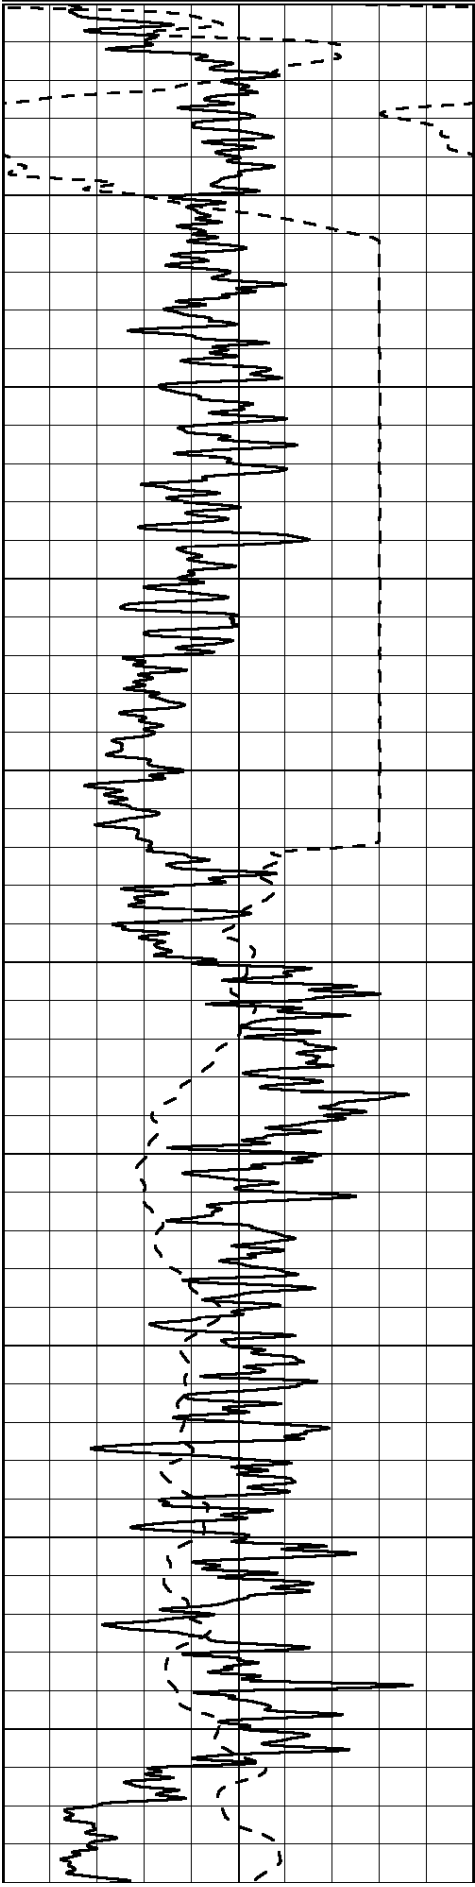

500

550

600

650

700

750



800


850

900

950

1000

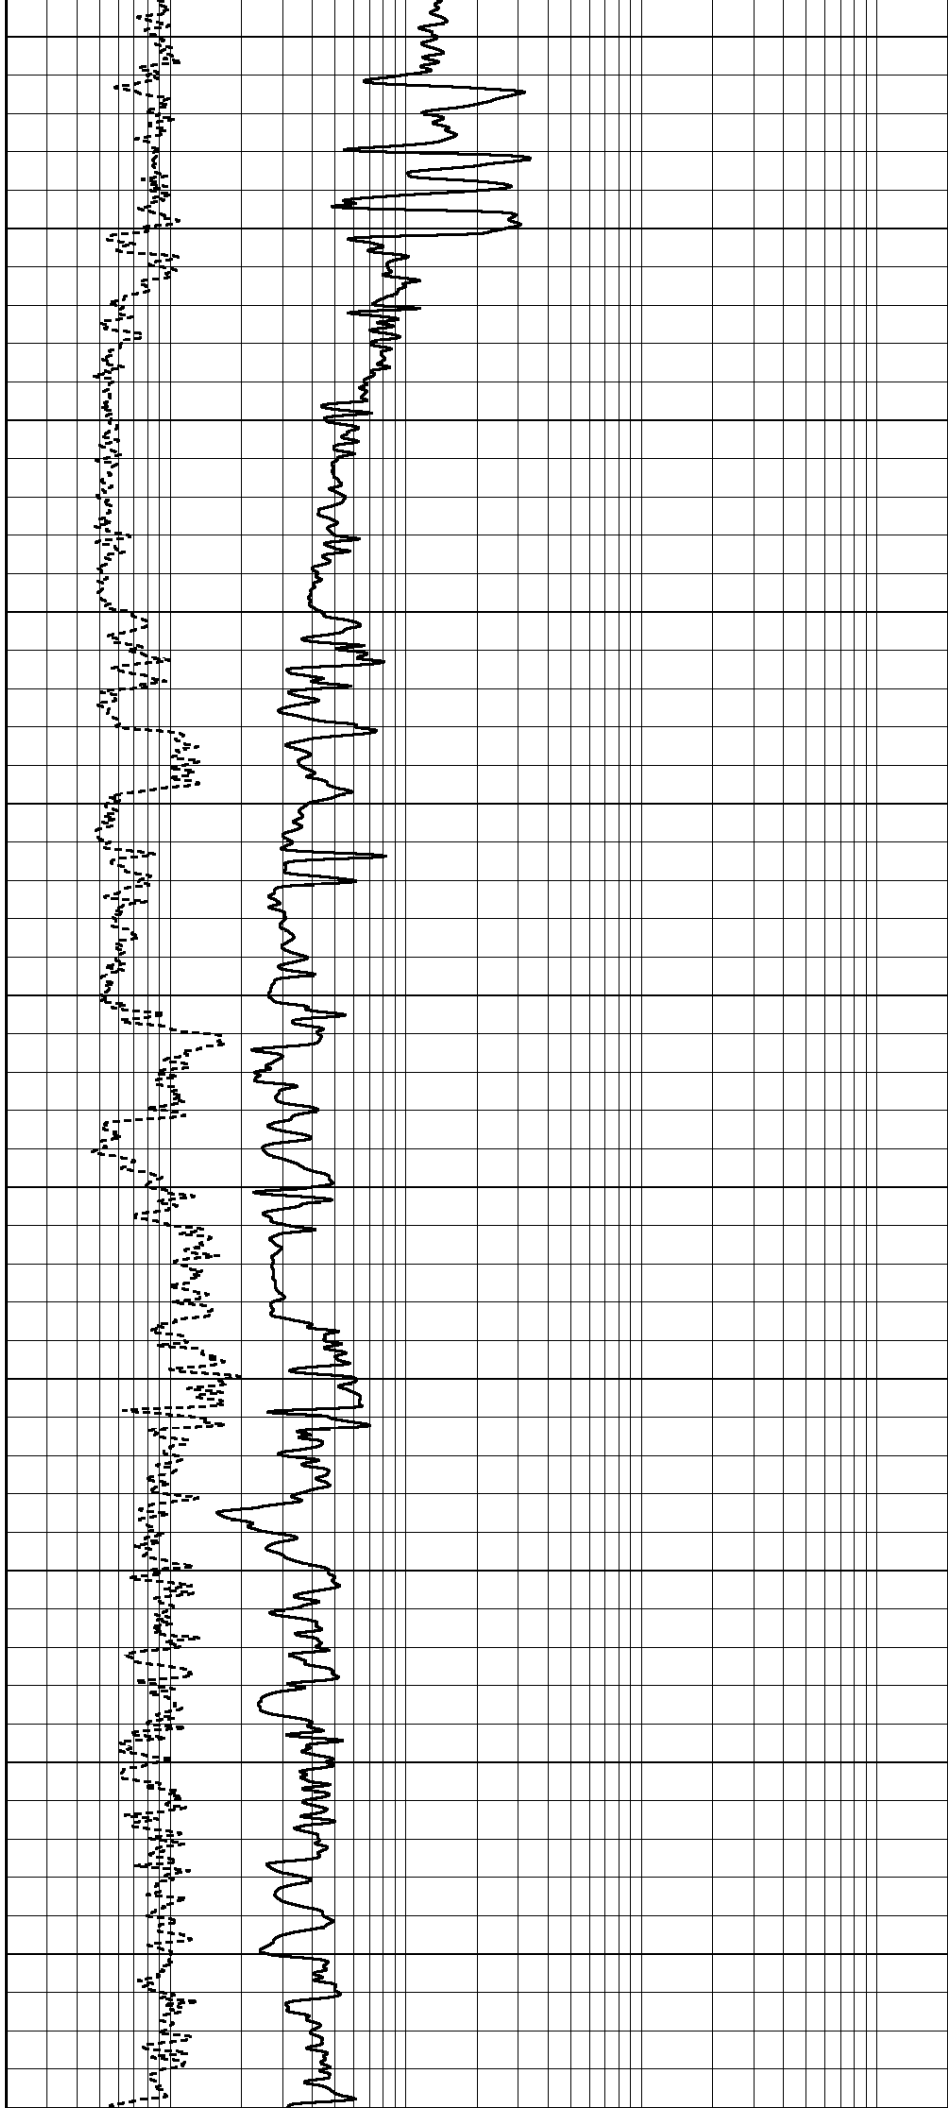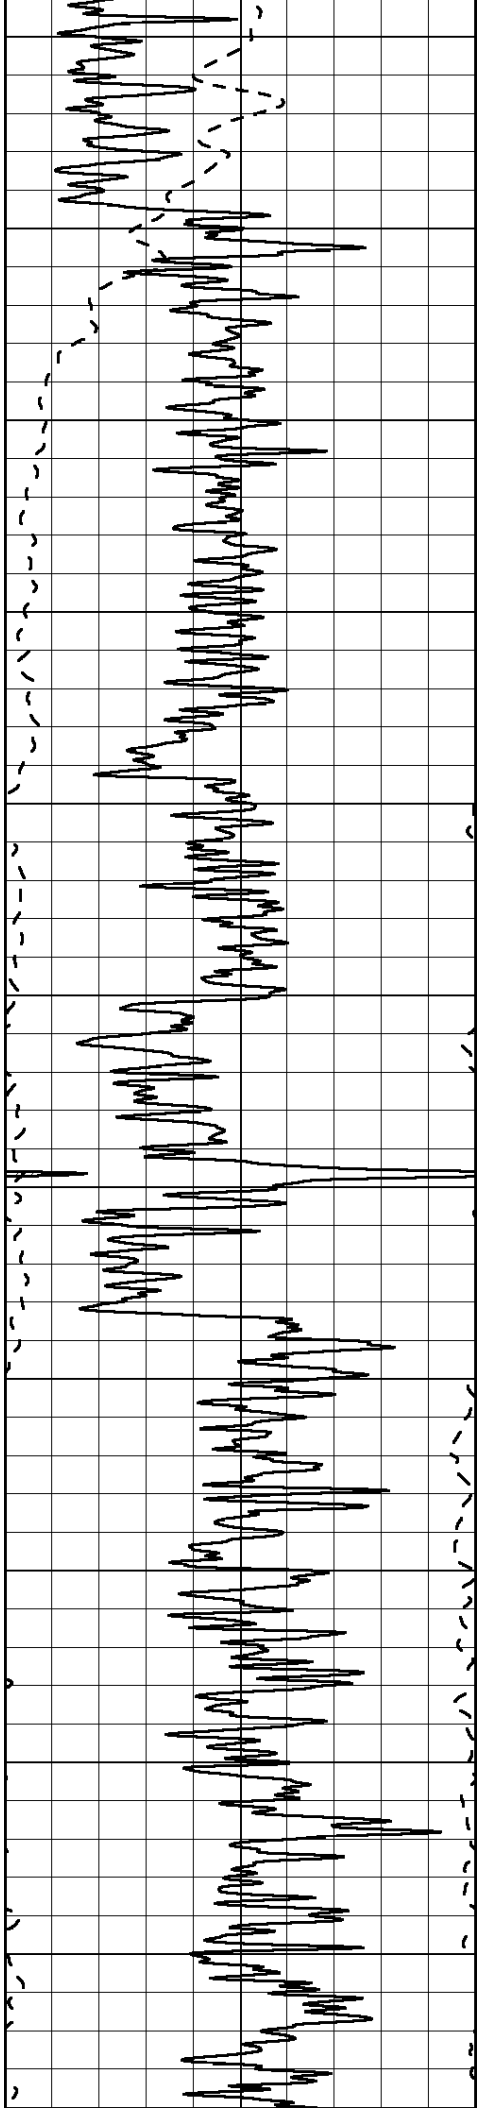

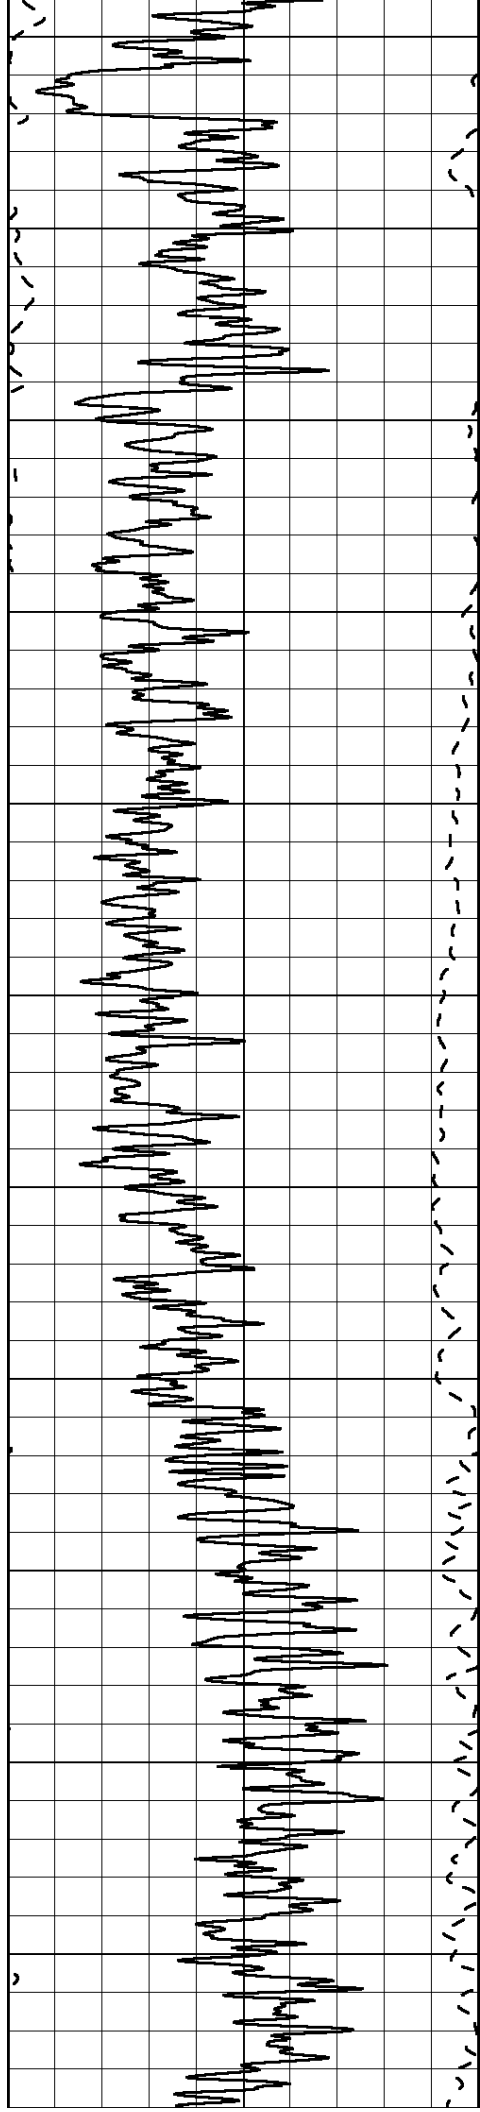

1050

1100

1150

1200

1250

1300


1350


1400

1450

1500

1550

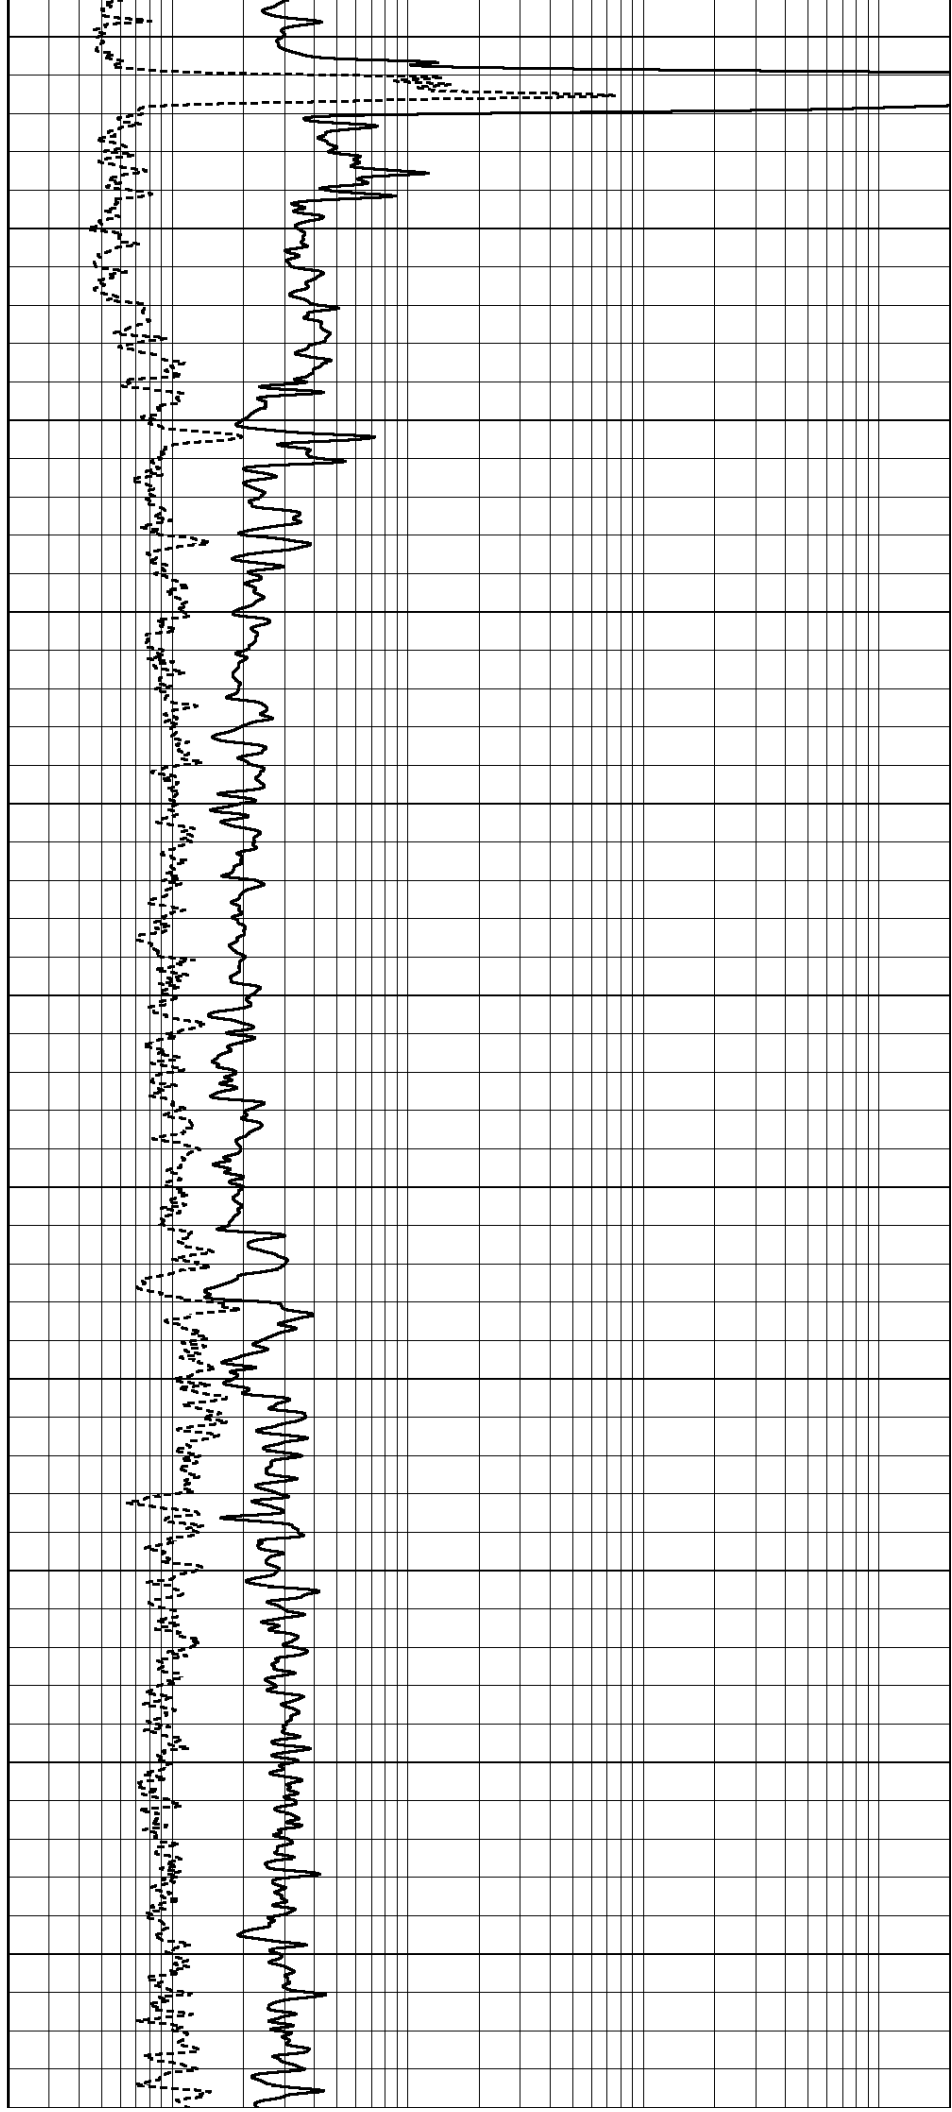

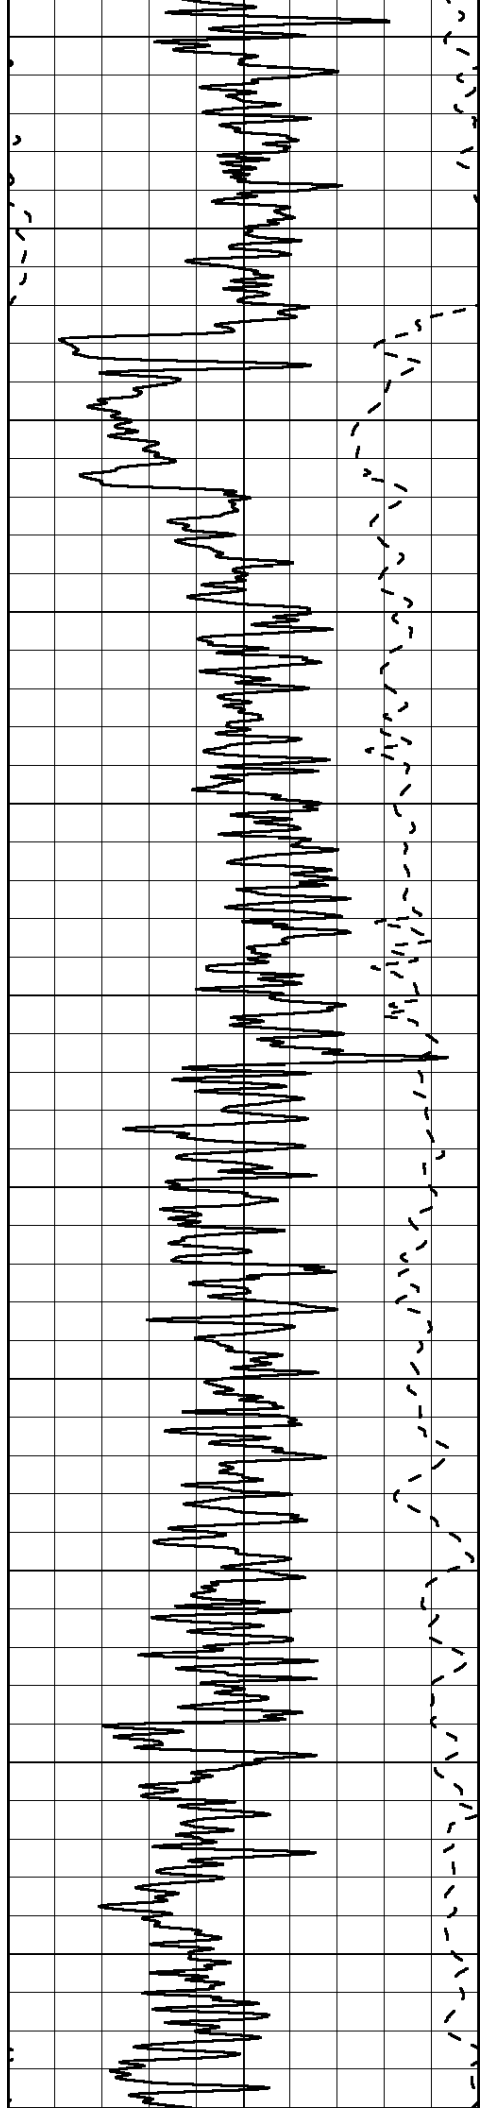

1600

1650

1700

1750

1800

1850


1900


1950

2000

2050

2100

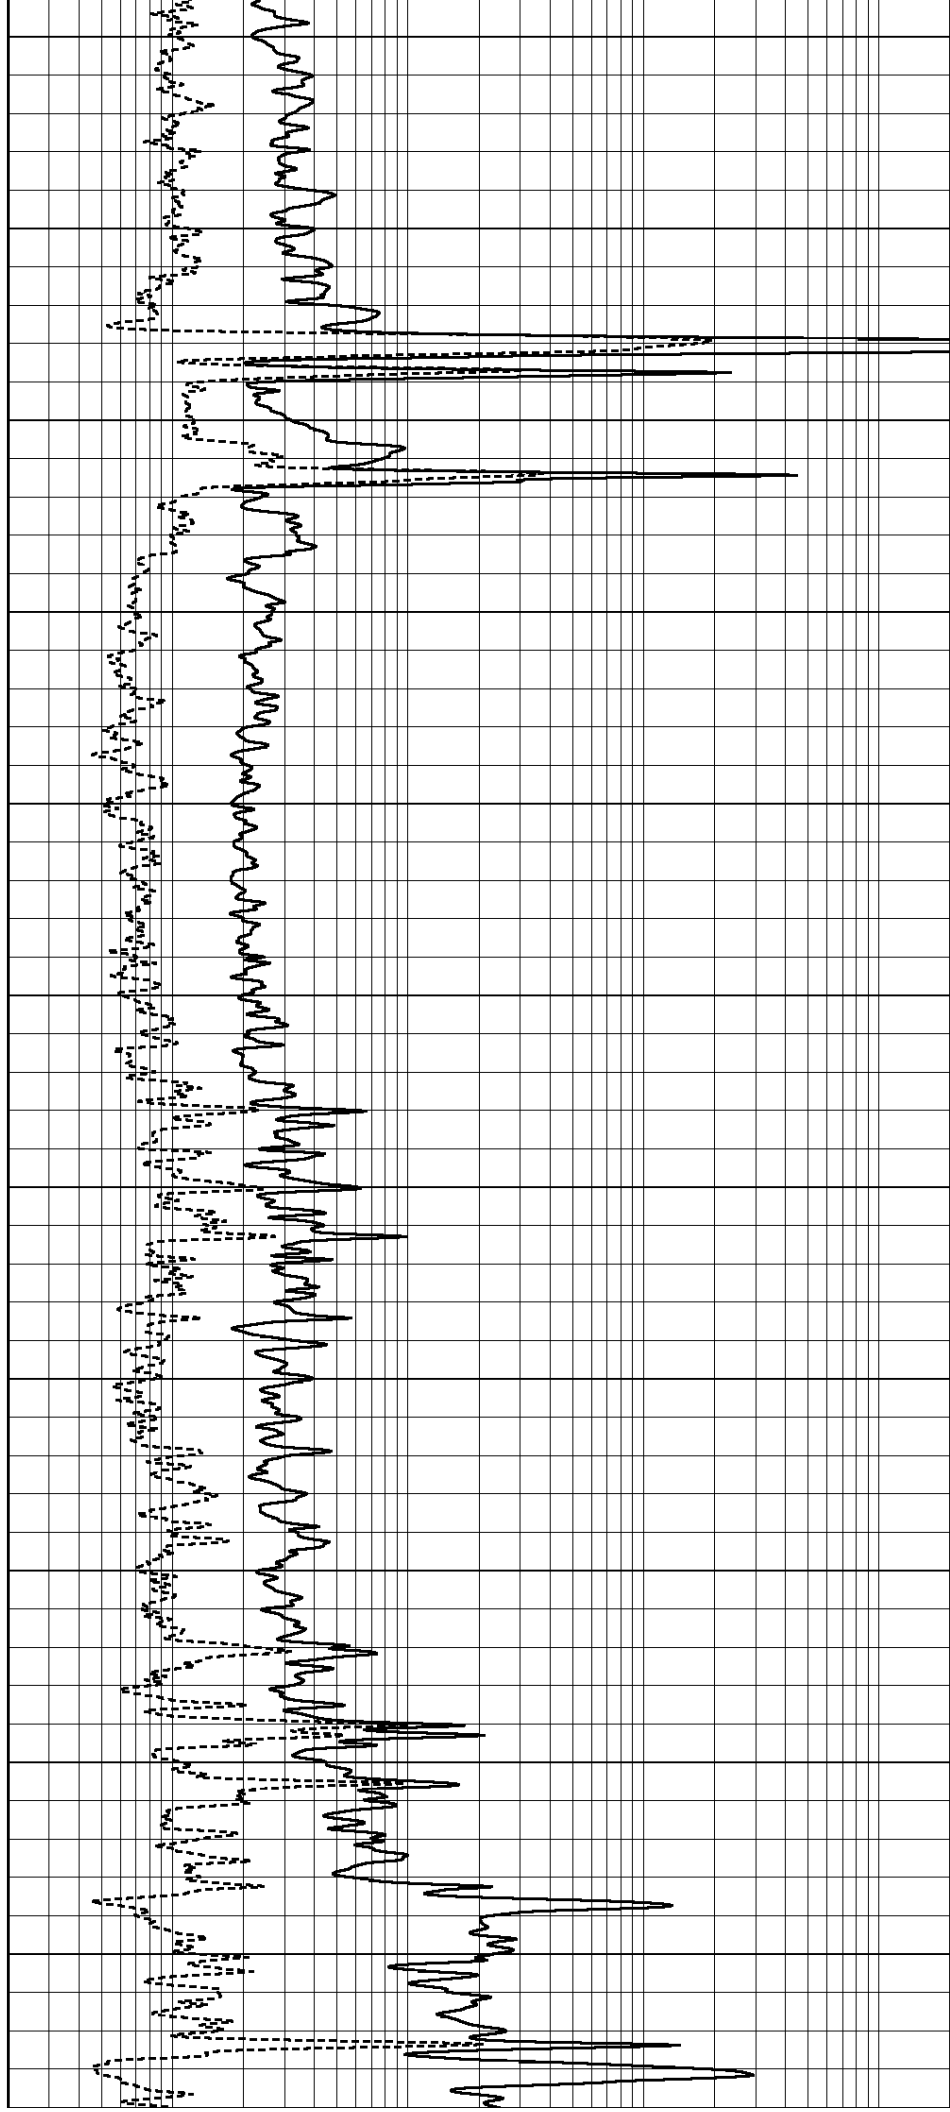

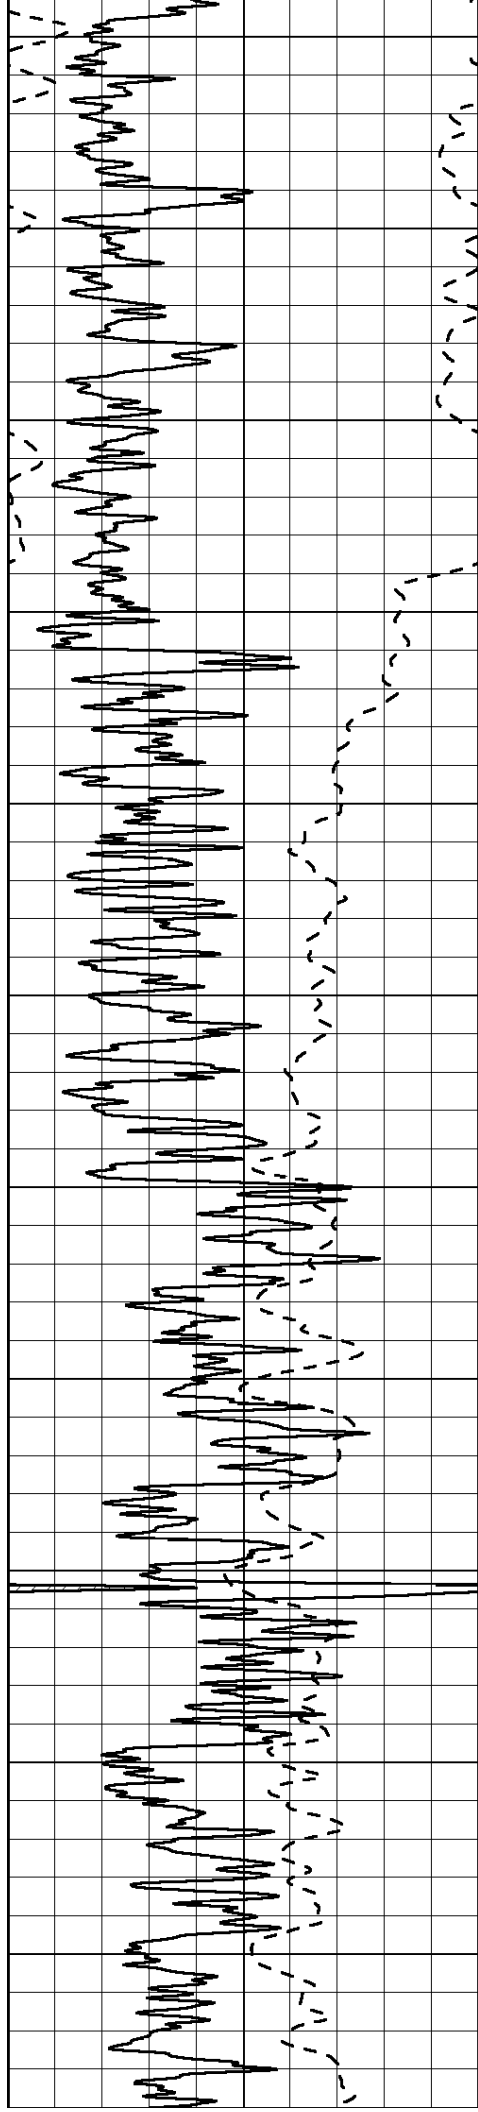

2150

2200

2250

2300

2350

2400


2450


2500

2550

2600

2650

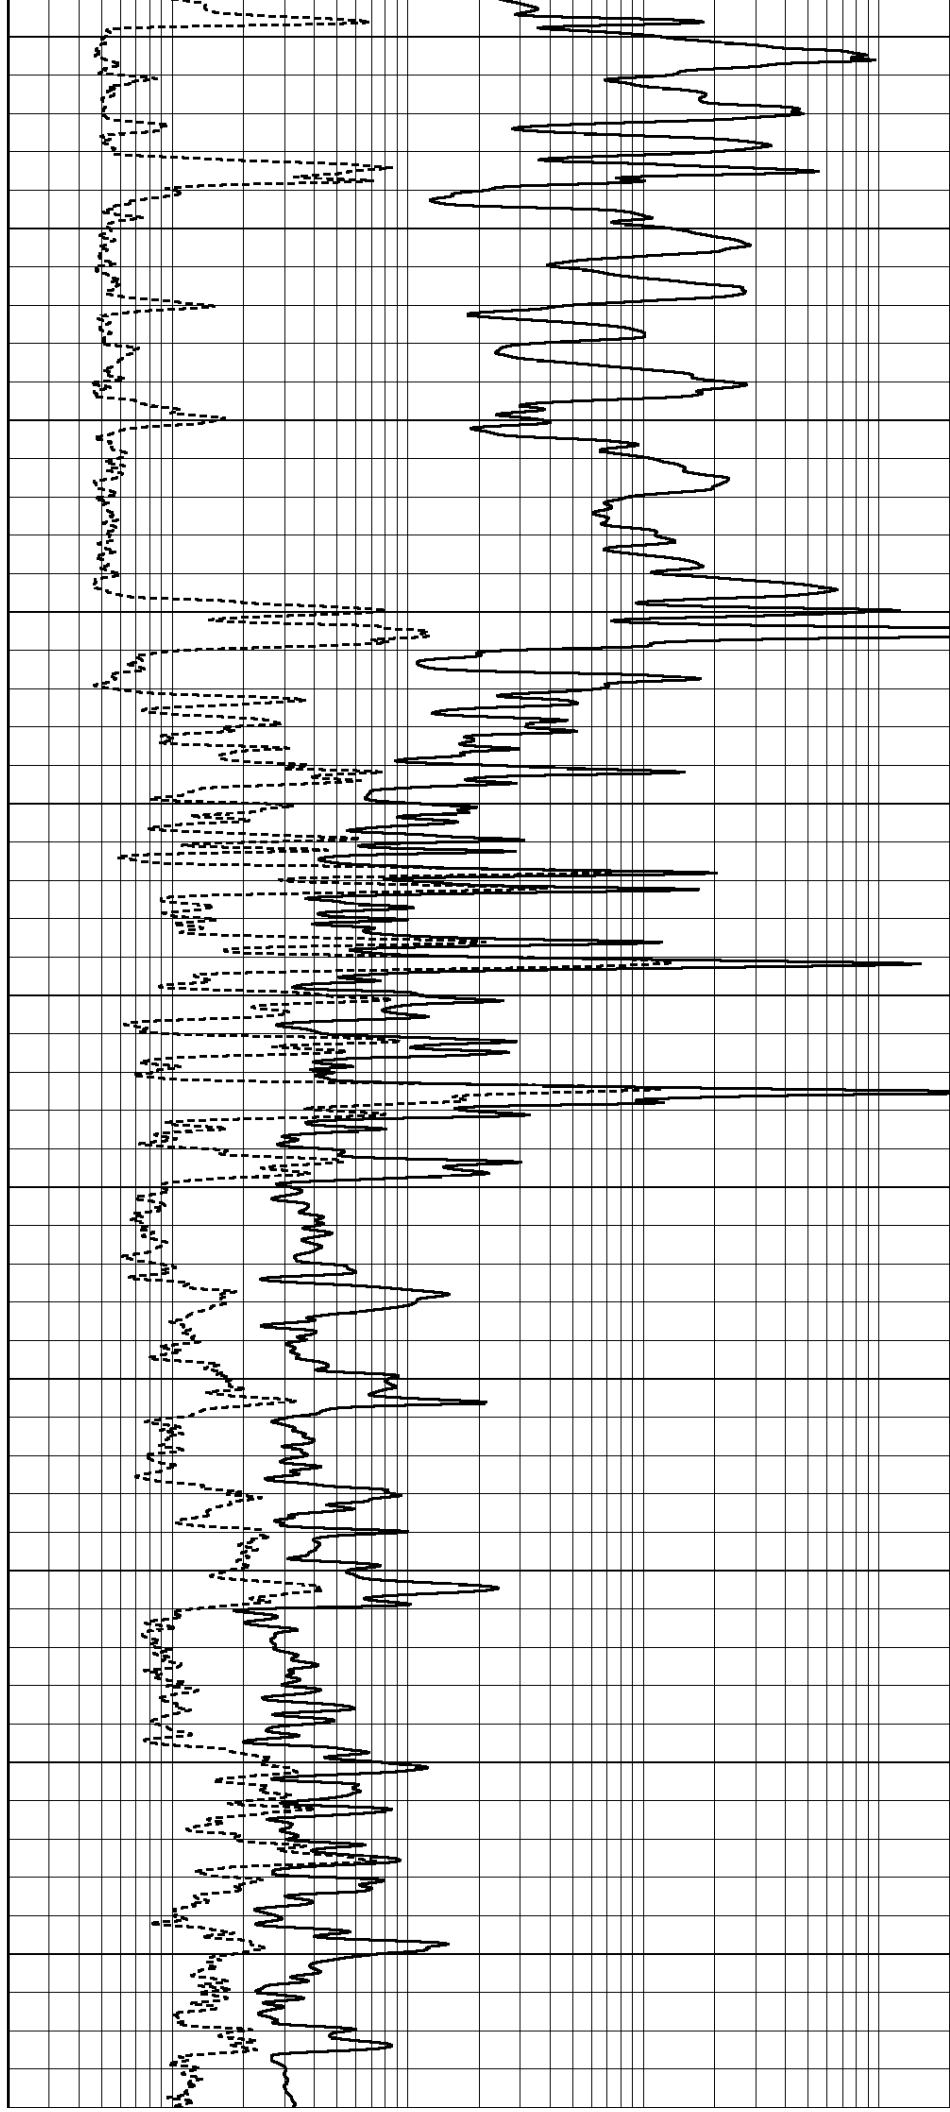

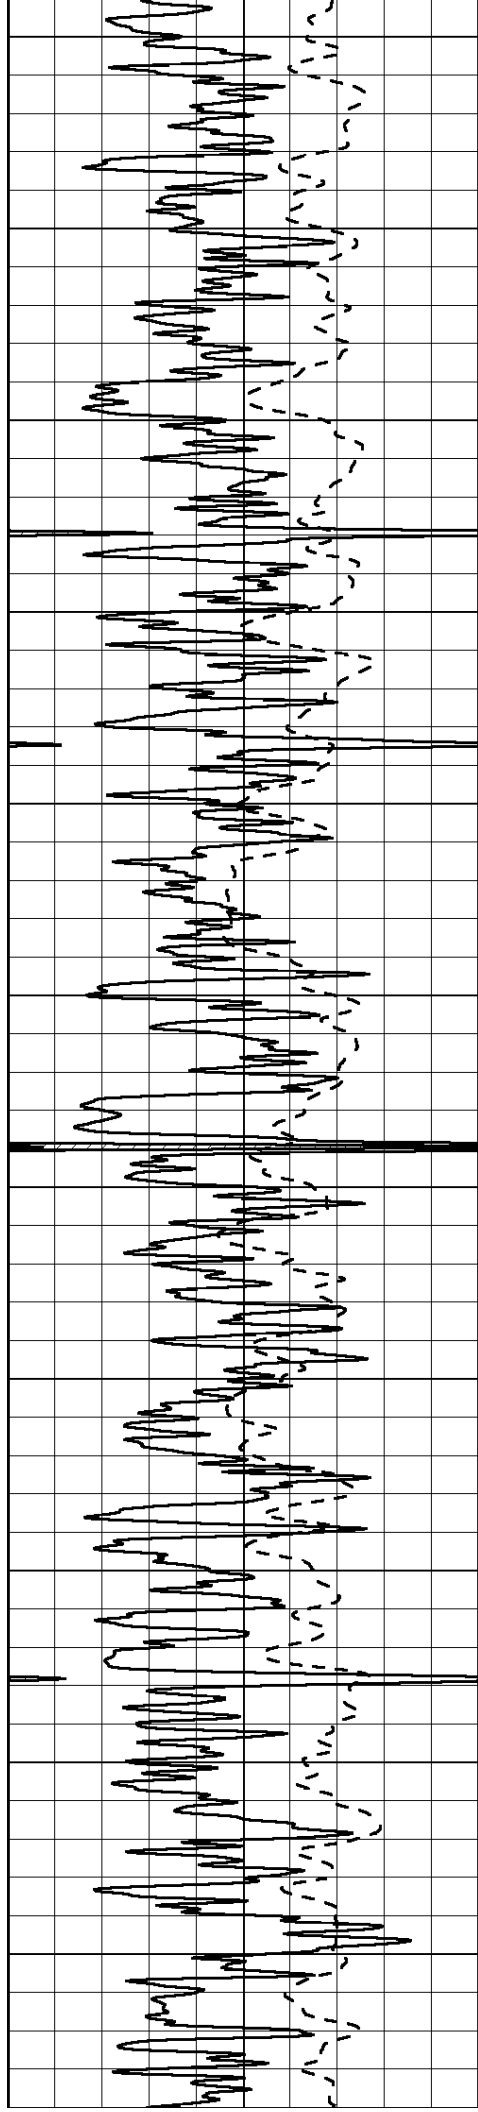

2700

2750

2800

2850

2900

2950


3000


3050

3100

3150

3200

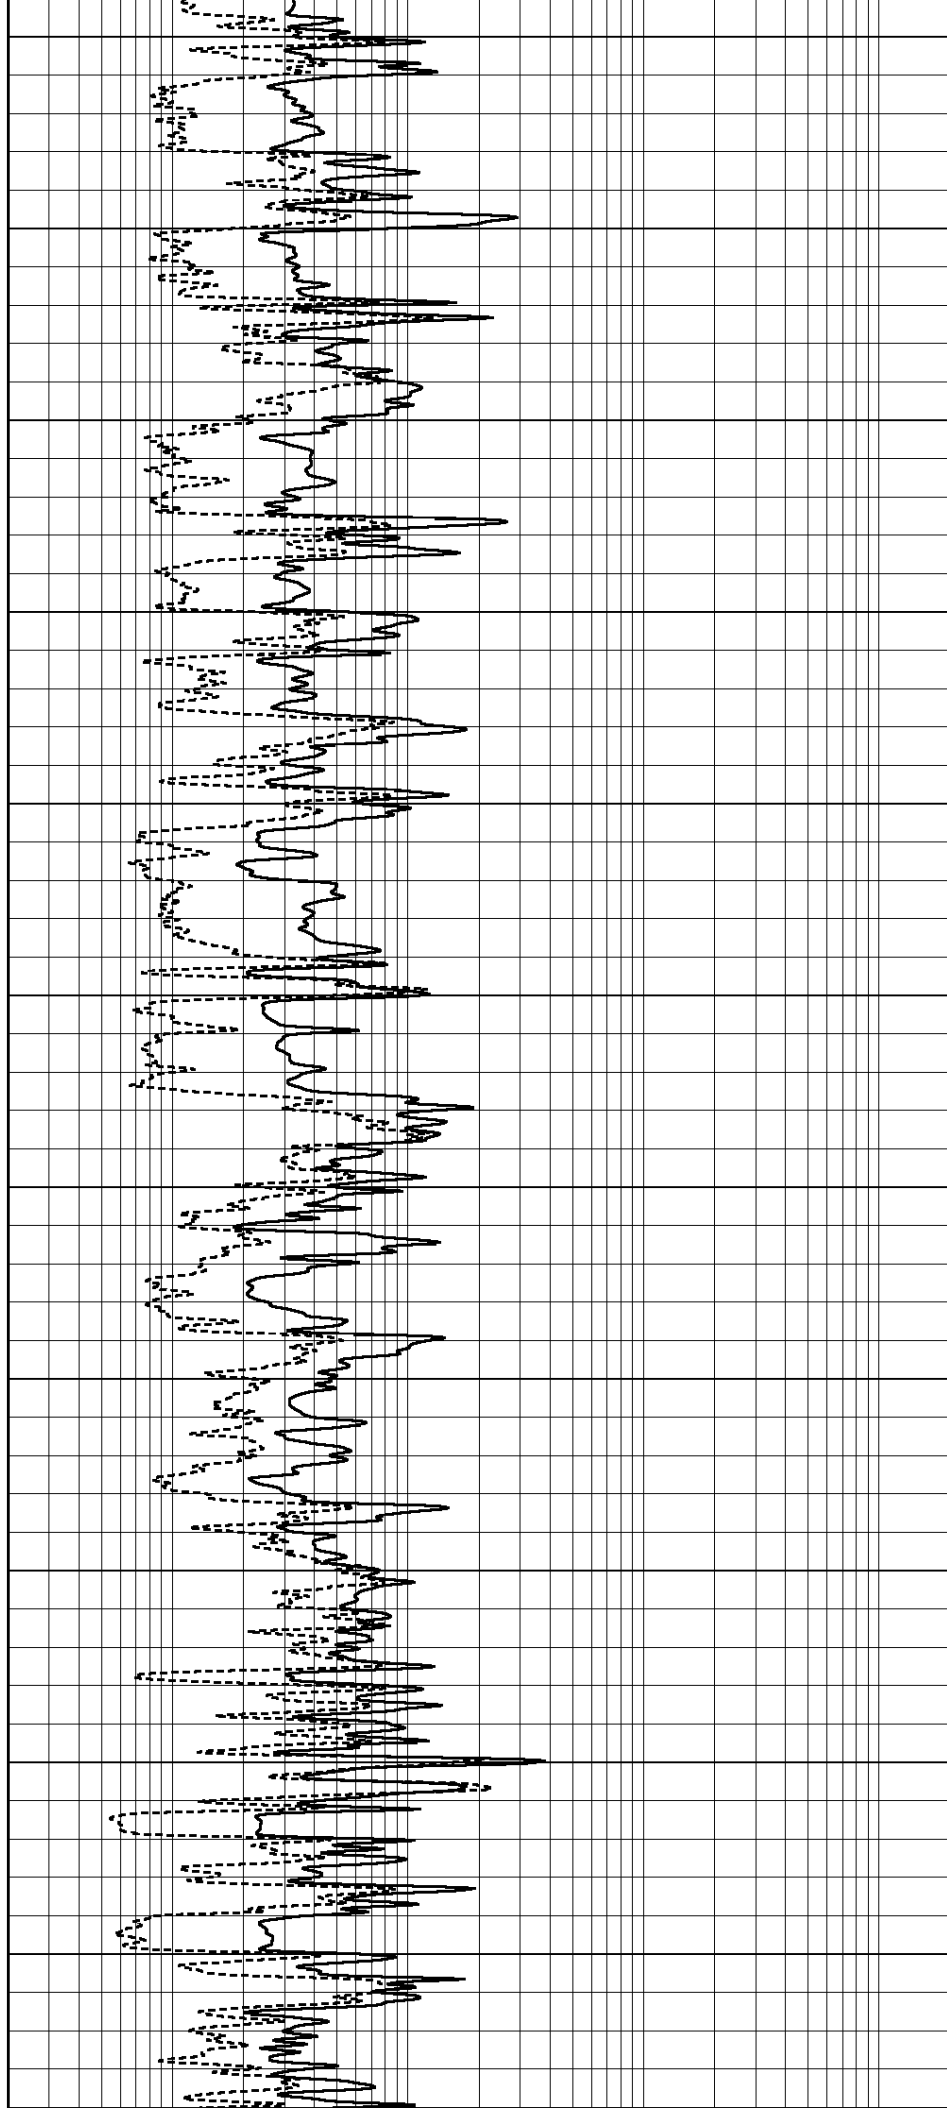

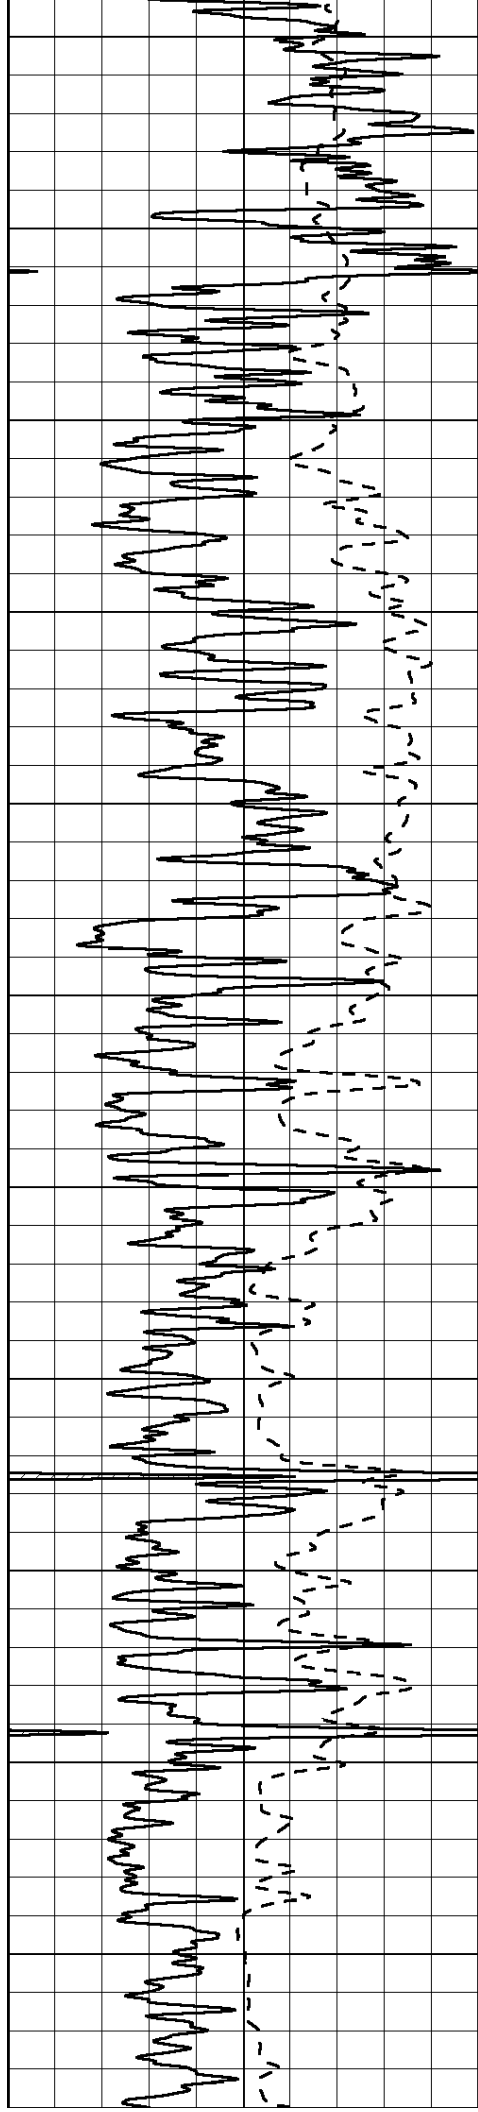

3250

3300

3350

3400

3450

3500


3550


3600

3650

3700

3750

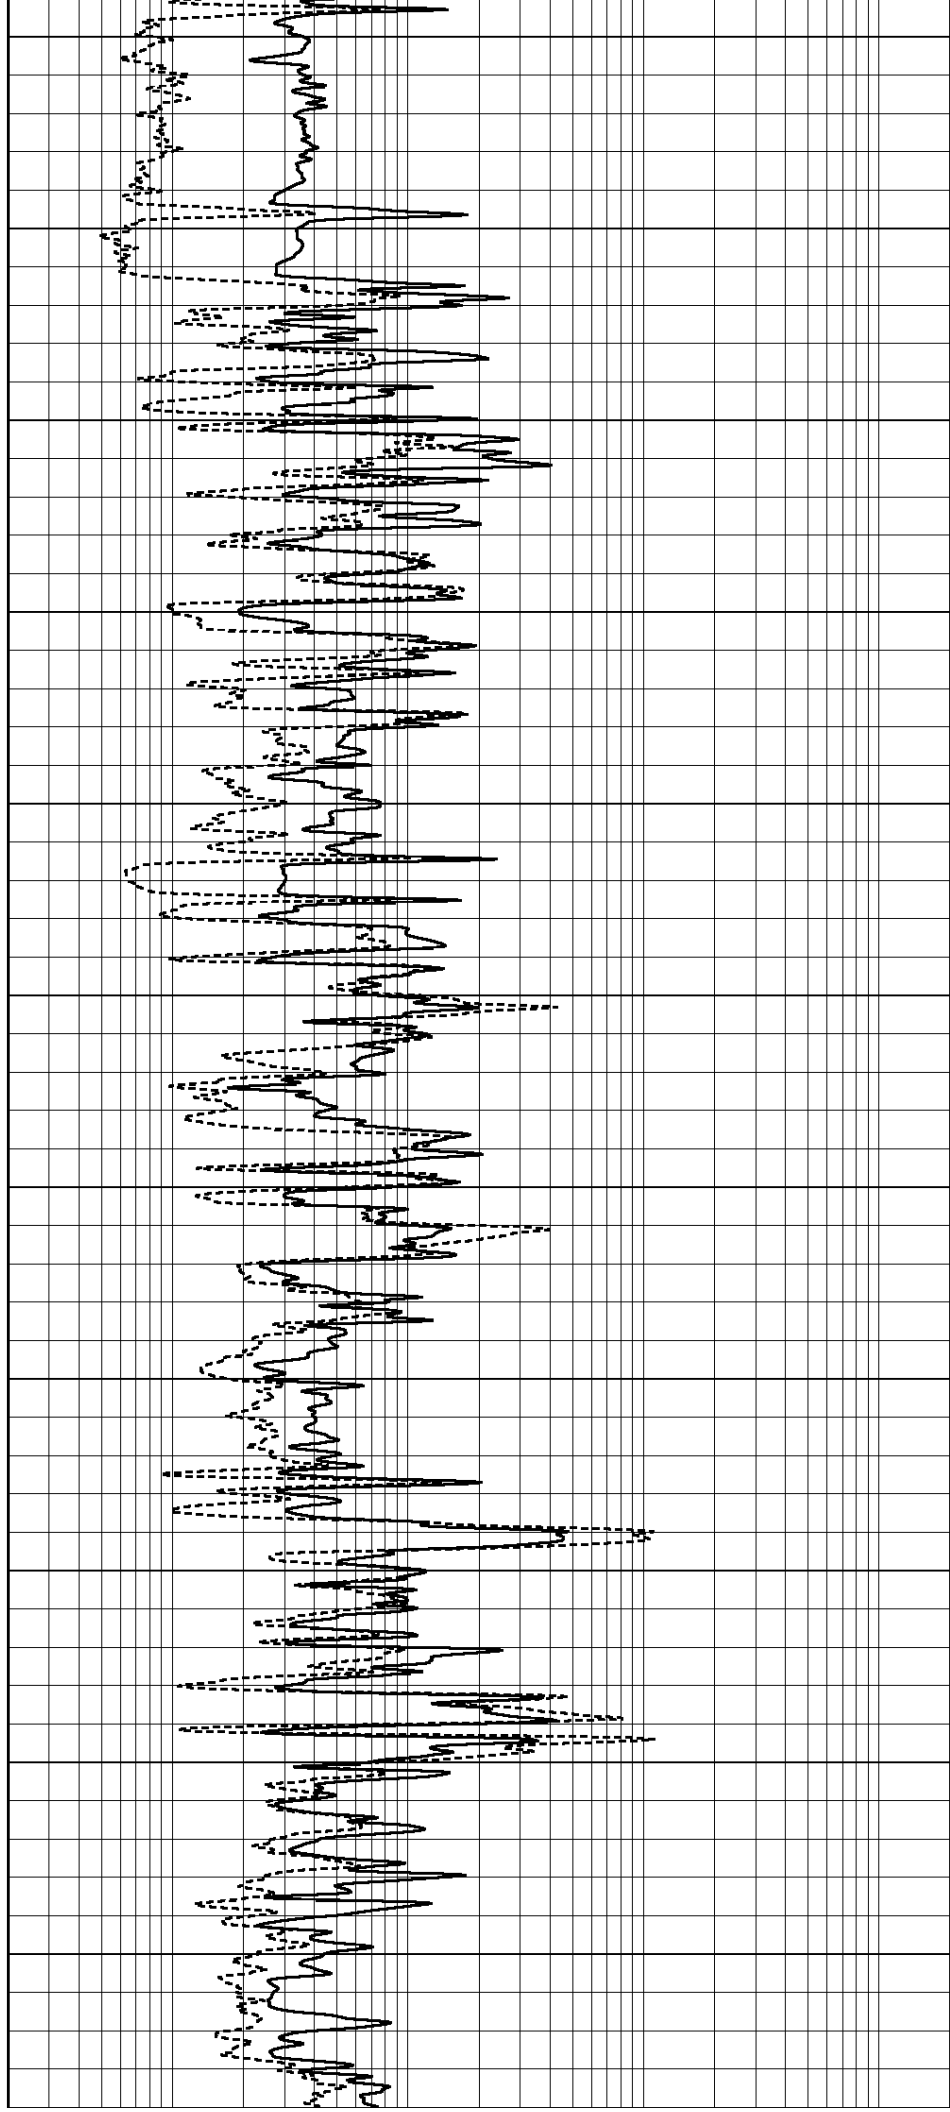

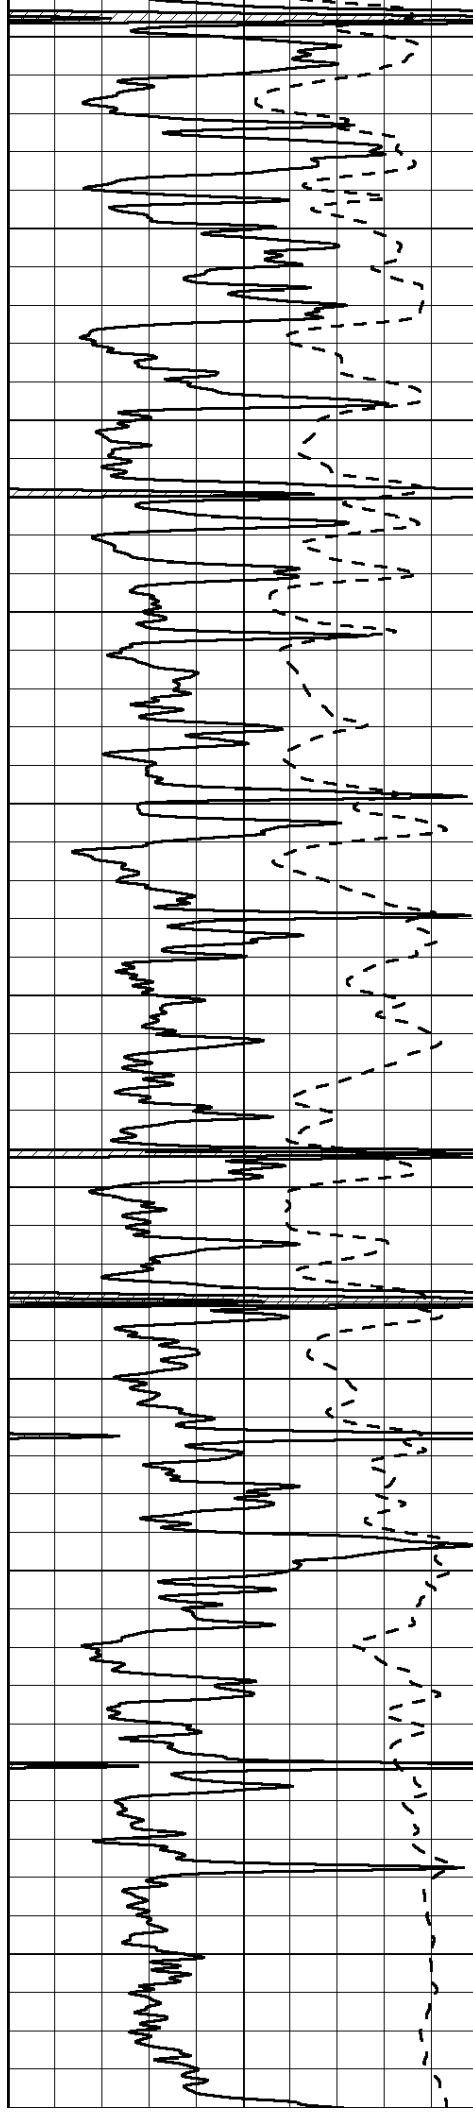

3800

3850

3900

3950

4000

4050


4100


4150

4200



4250


4300

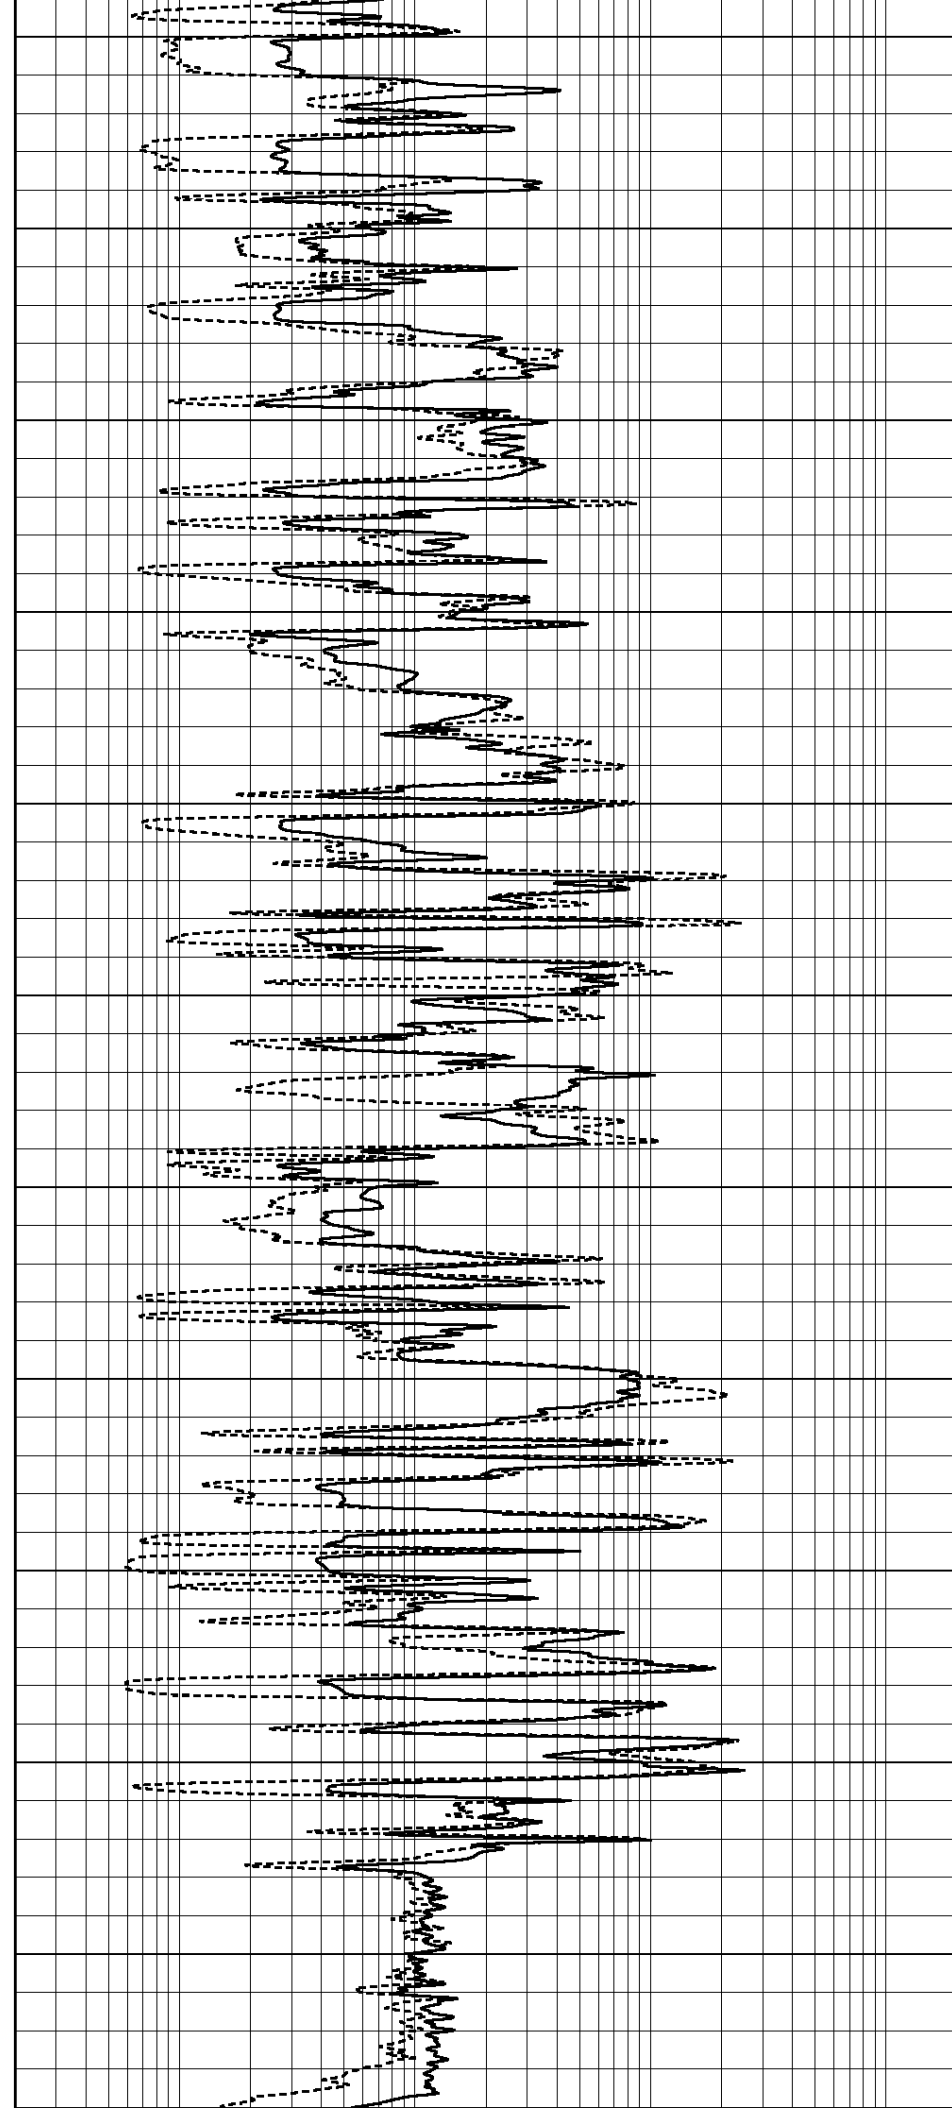

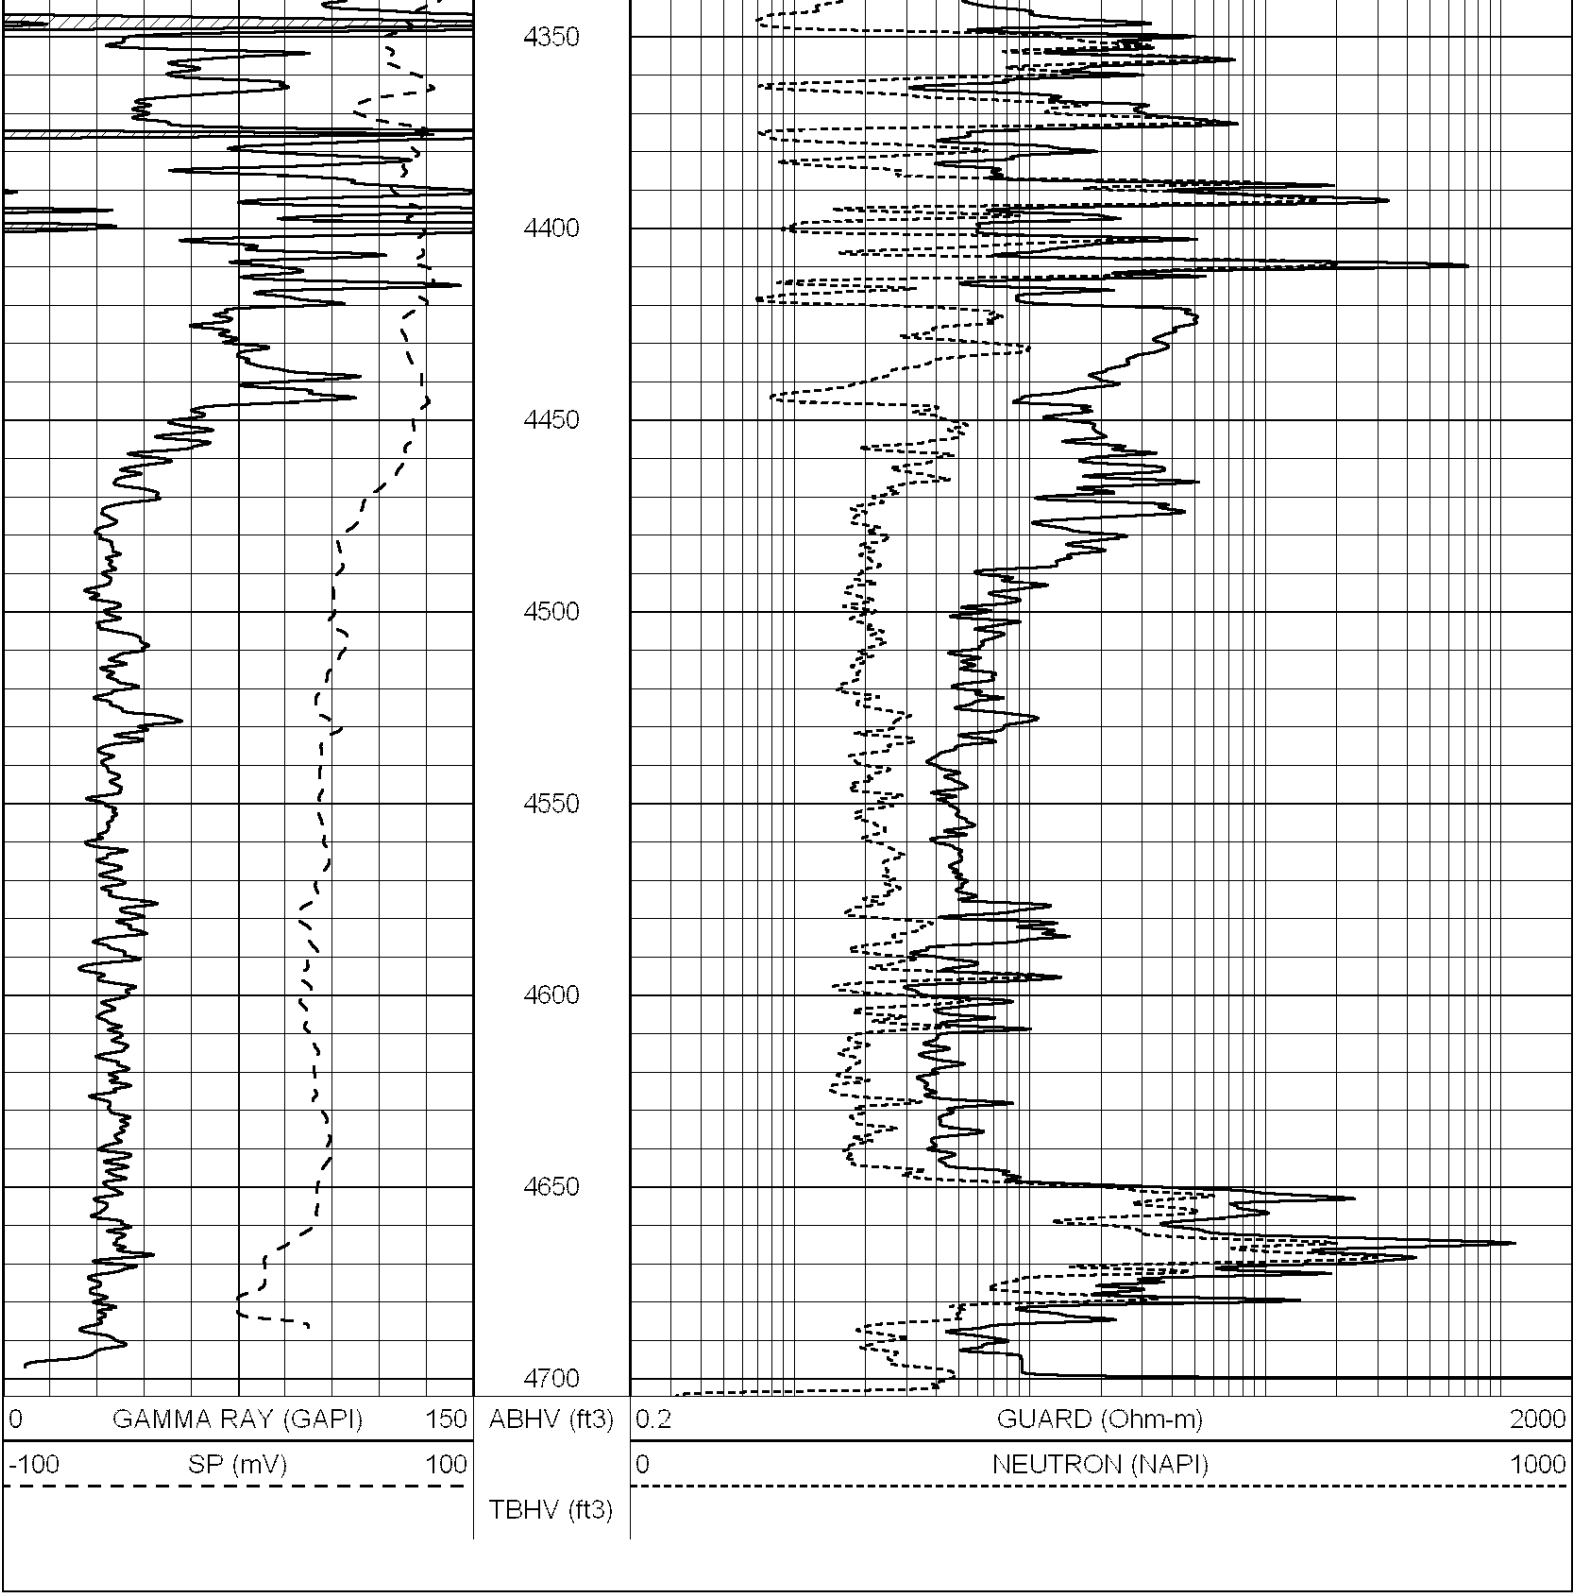



Database File: 007069rag.db
Dataset Pathname: pass3.3
Presentation Format: rag2
Dataset Creation: Thu May 26 06:44:50 2011 by Calc Open-Cased 090629
Charted by: Depth in Feet scaled 1:240

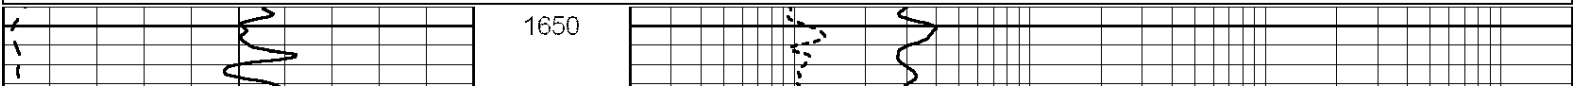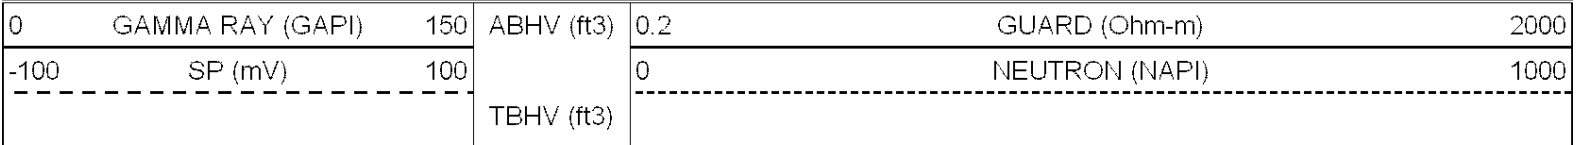

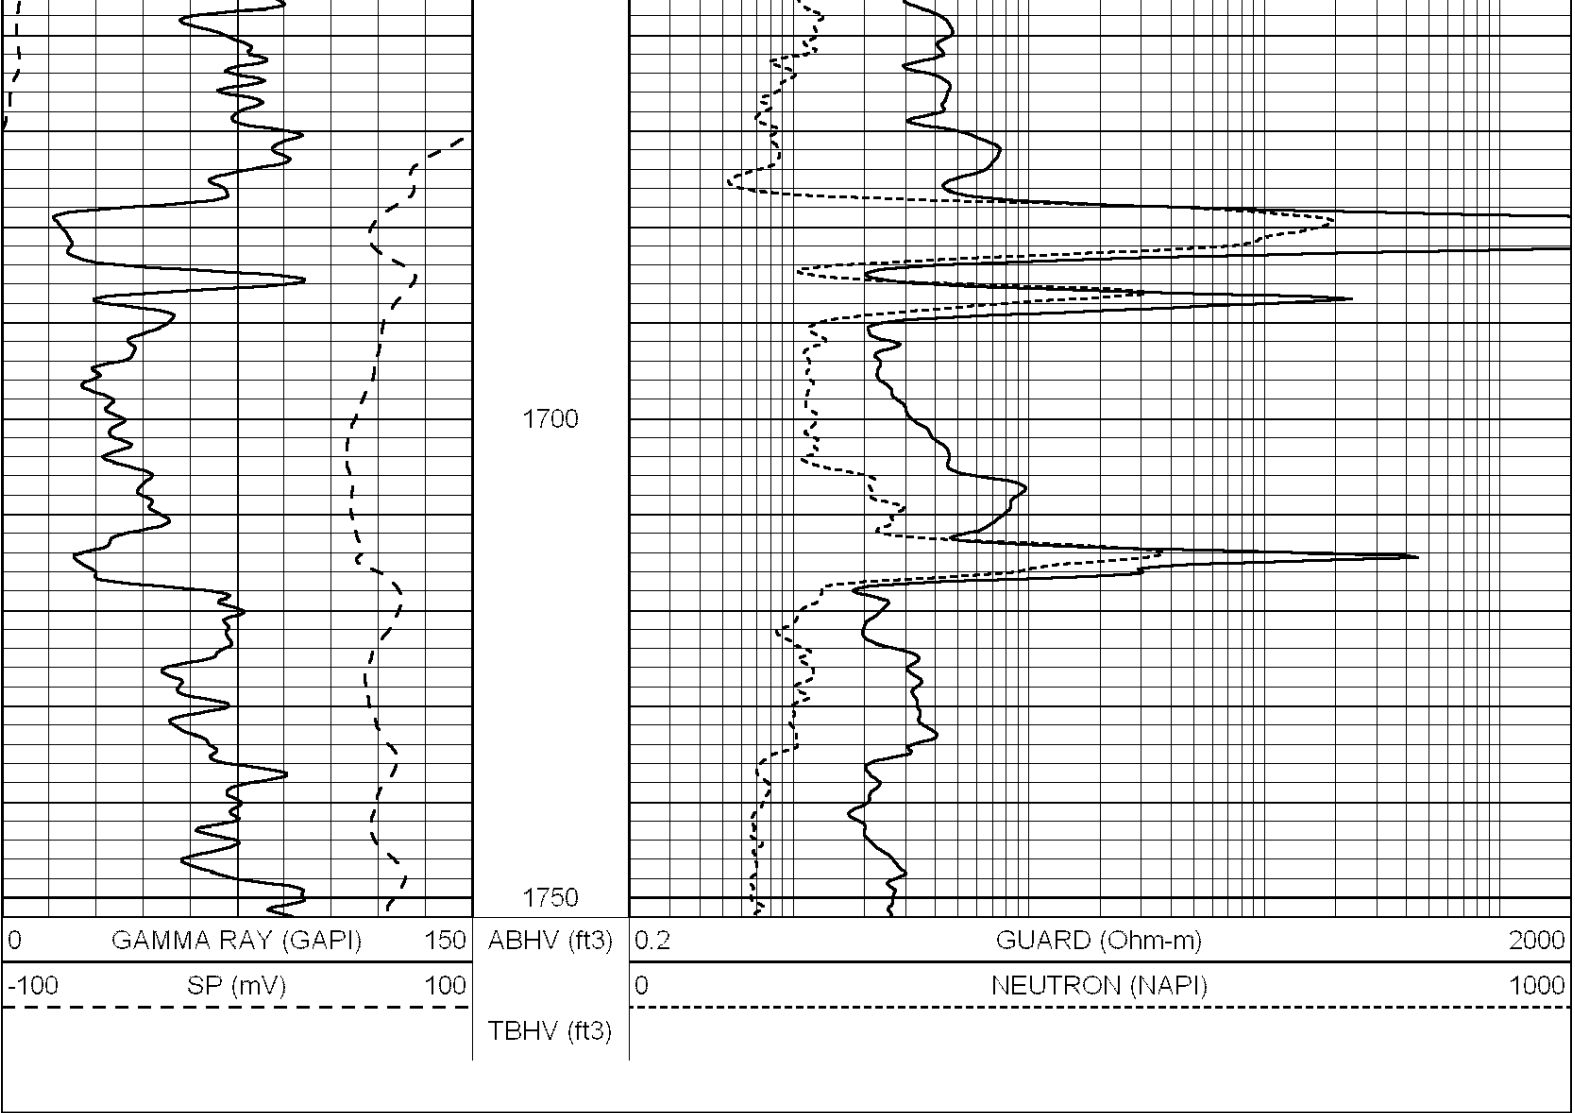

Database File: 007069rag.db
Dataset Pathname: pass3.2
Presentation Format: rag
Dataset Creation: Thu May 26 06:02:18 2011 by Calc Open-Cased 090629
Charted by: Depth in Feet scaled 1:240

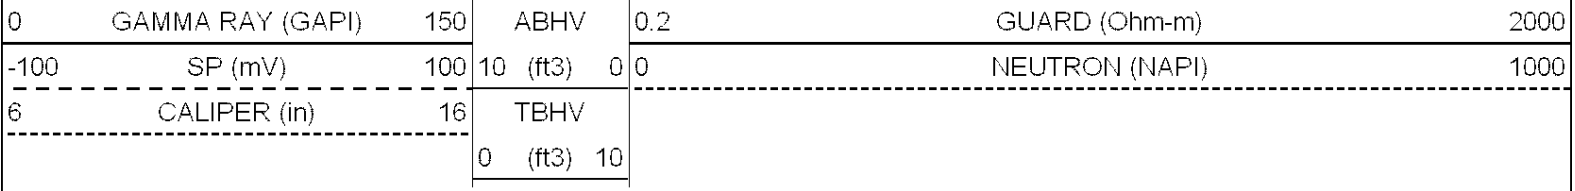

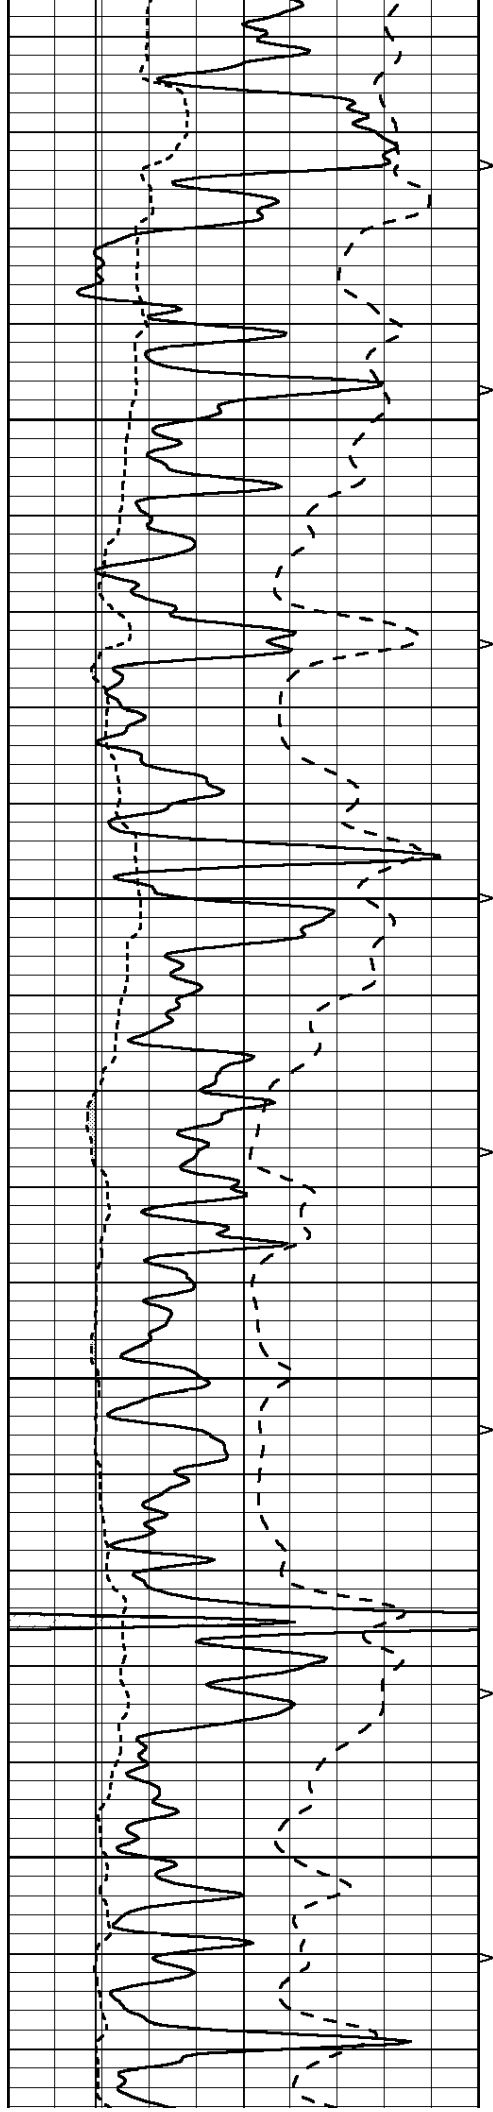



3500

3550

3600

3650

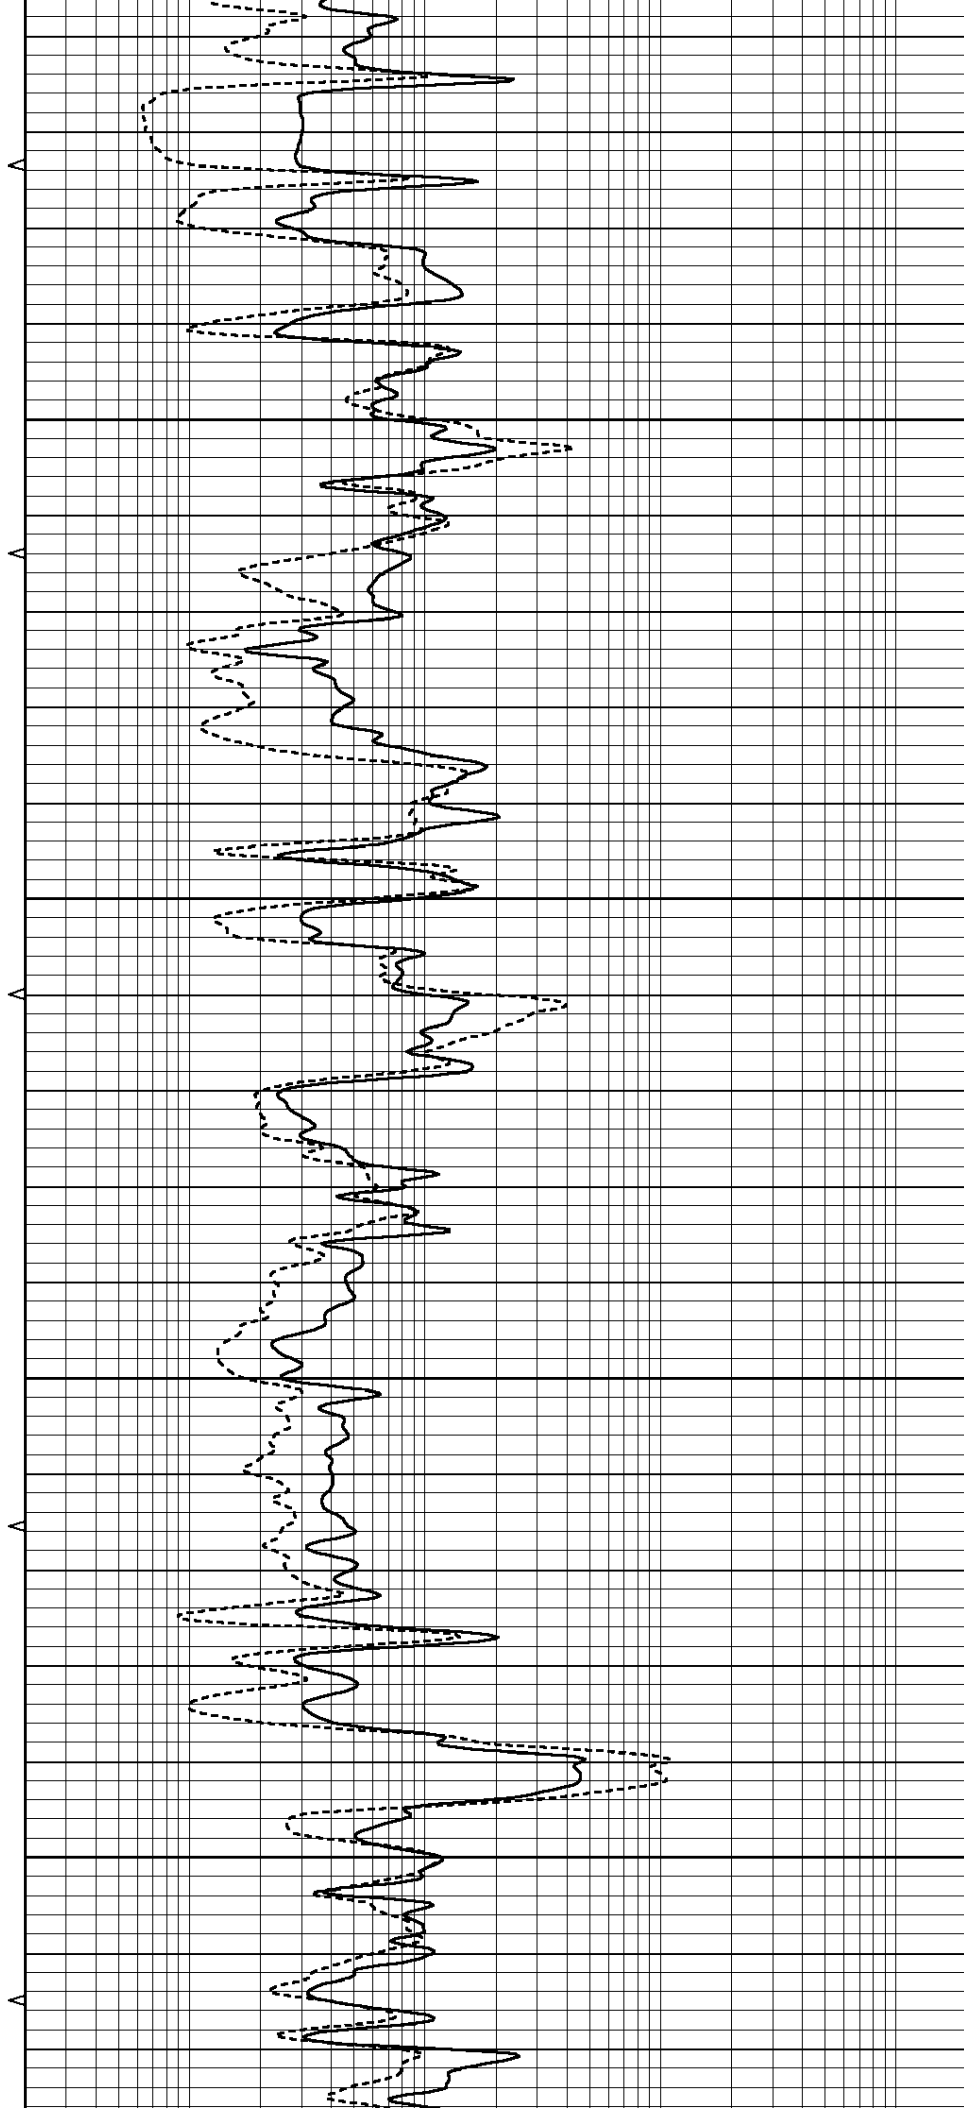

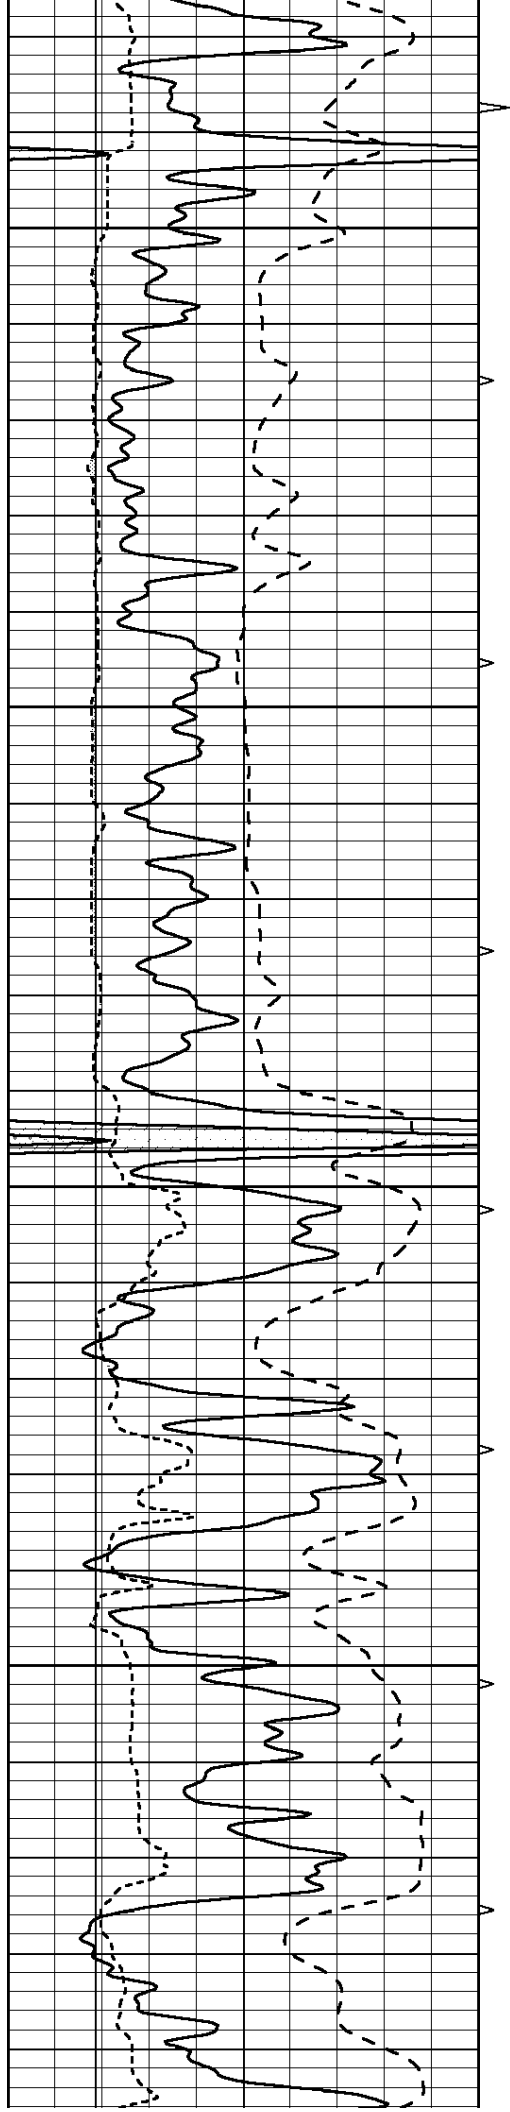




3700



3750



3800


3850

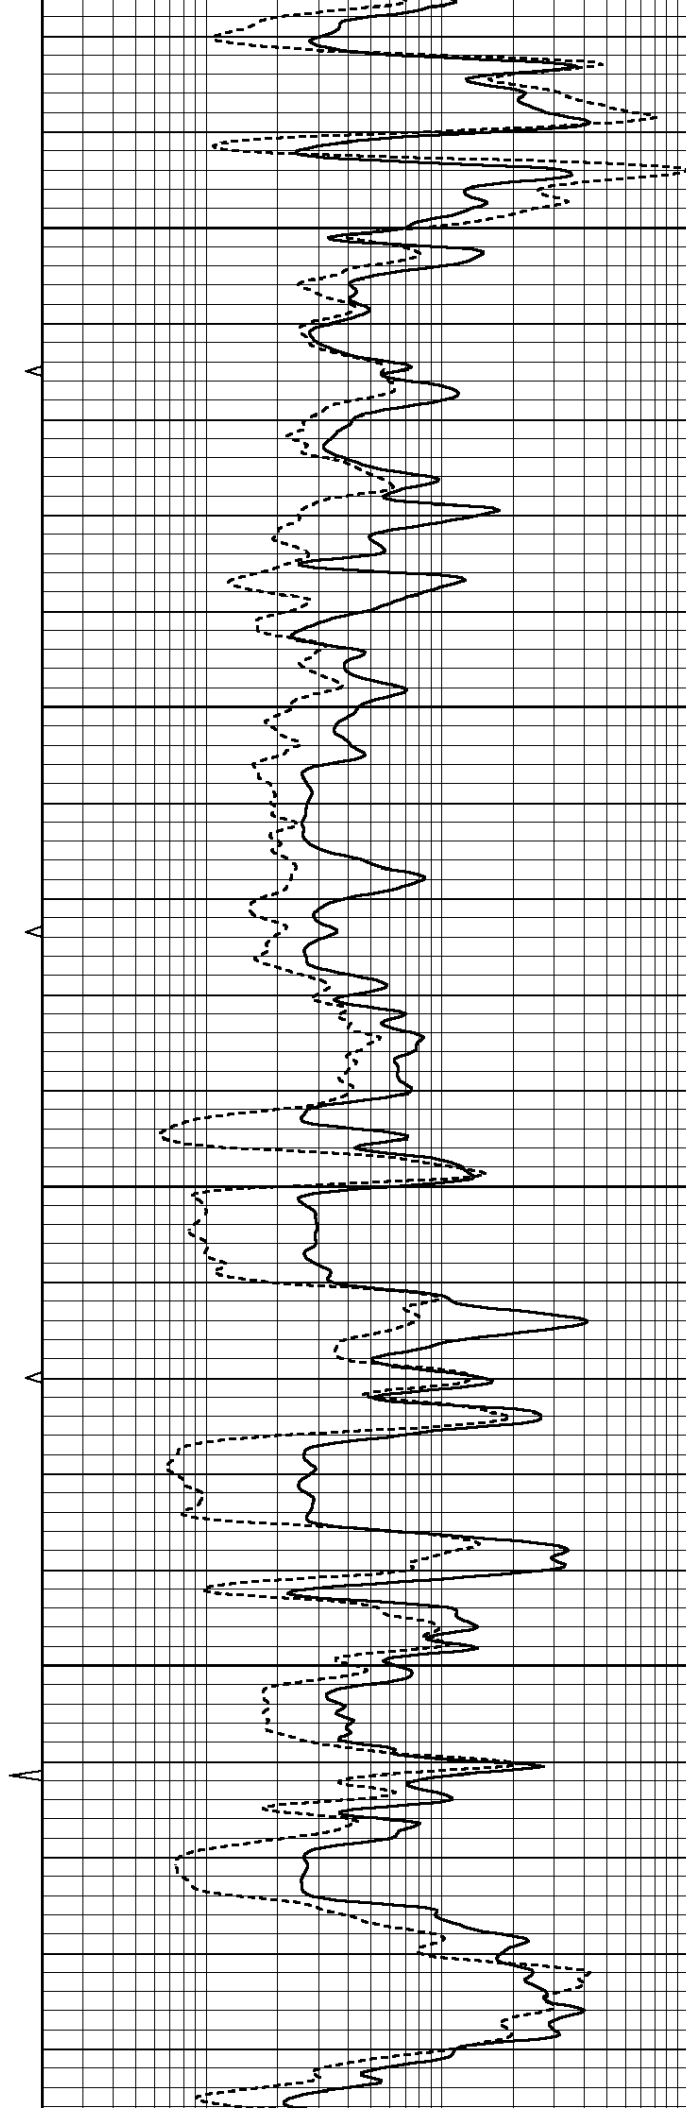

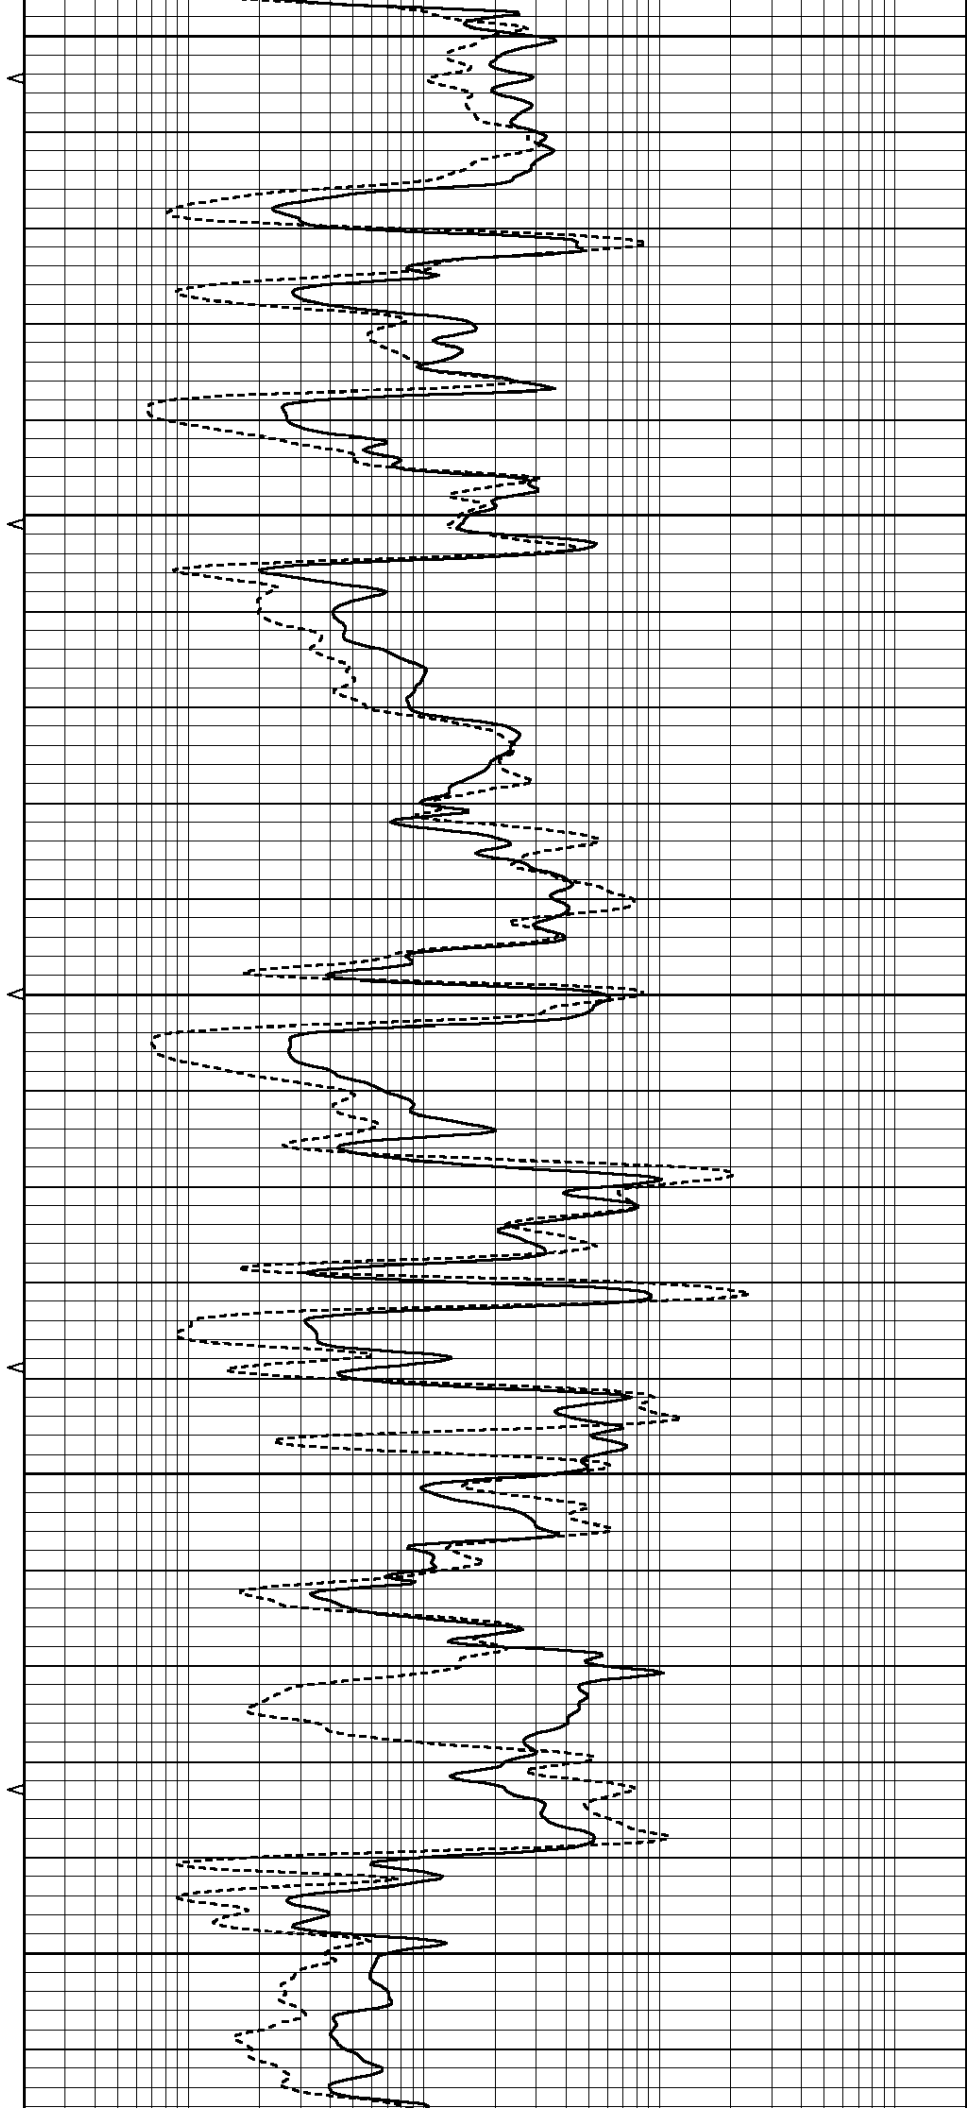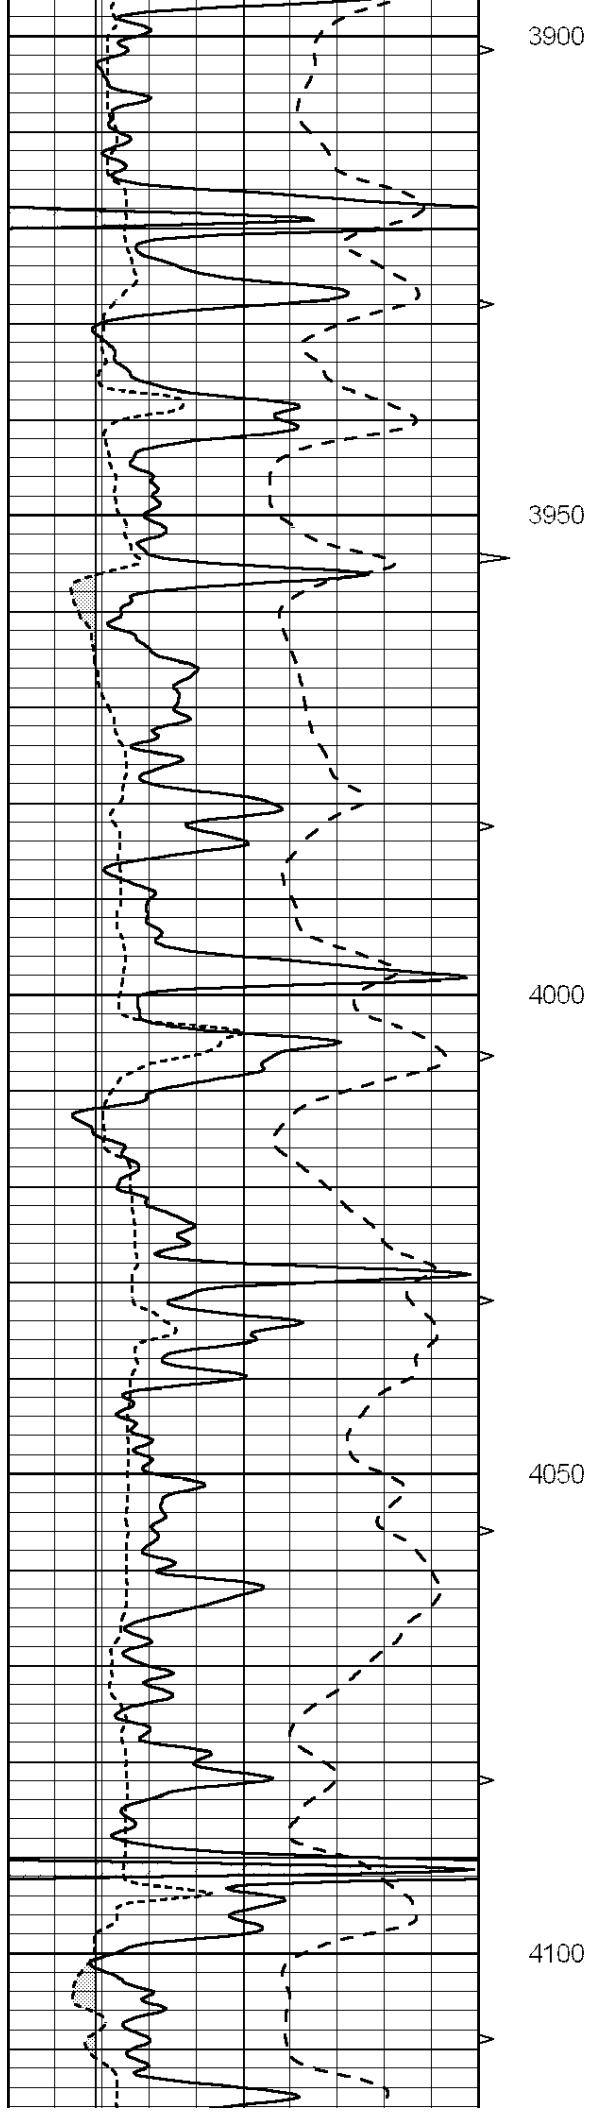

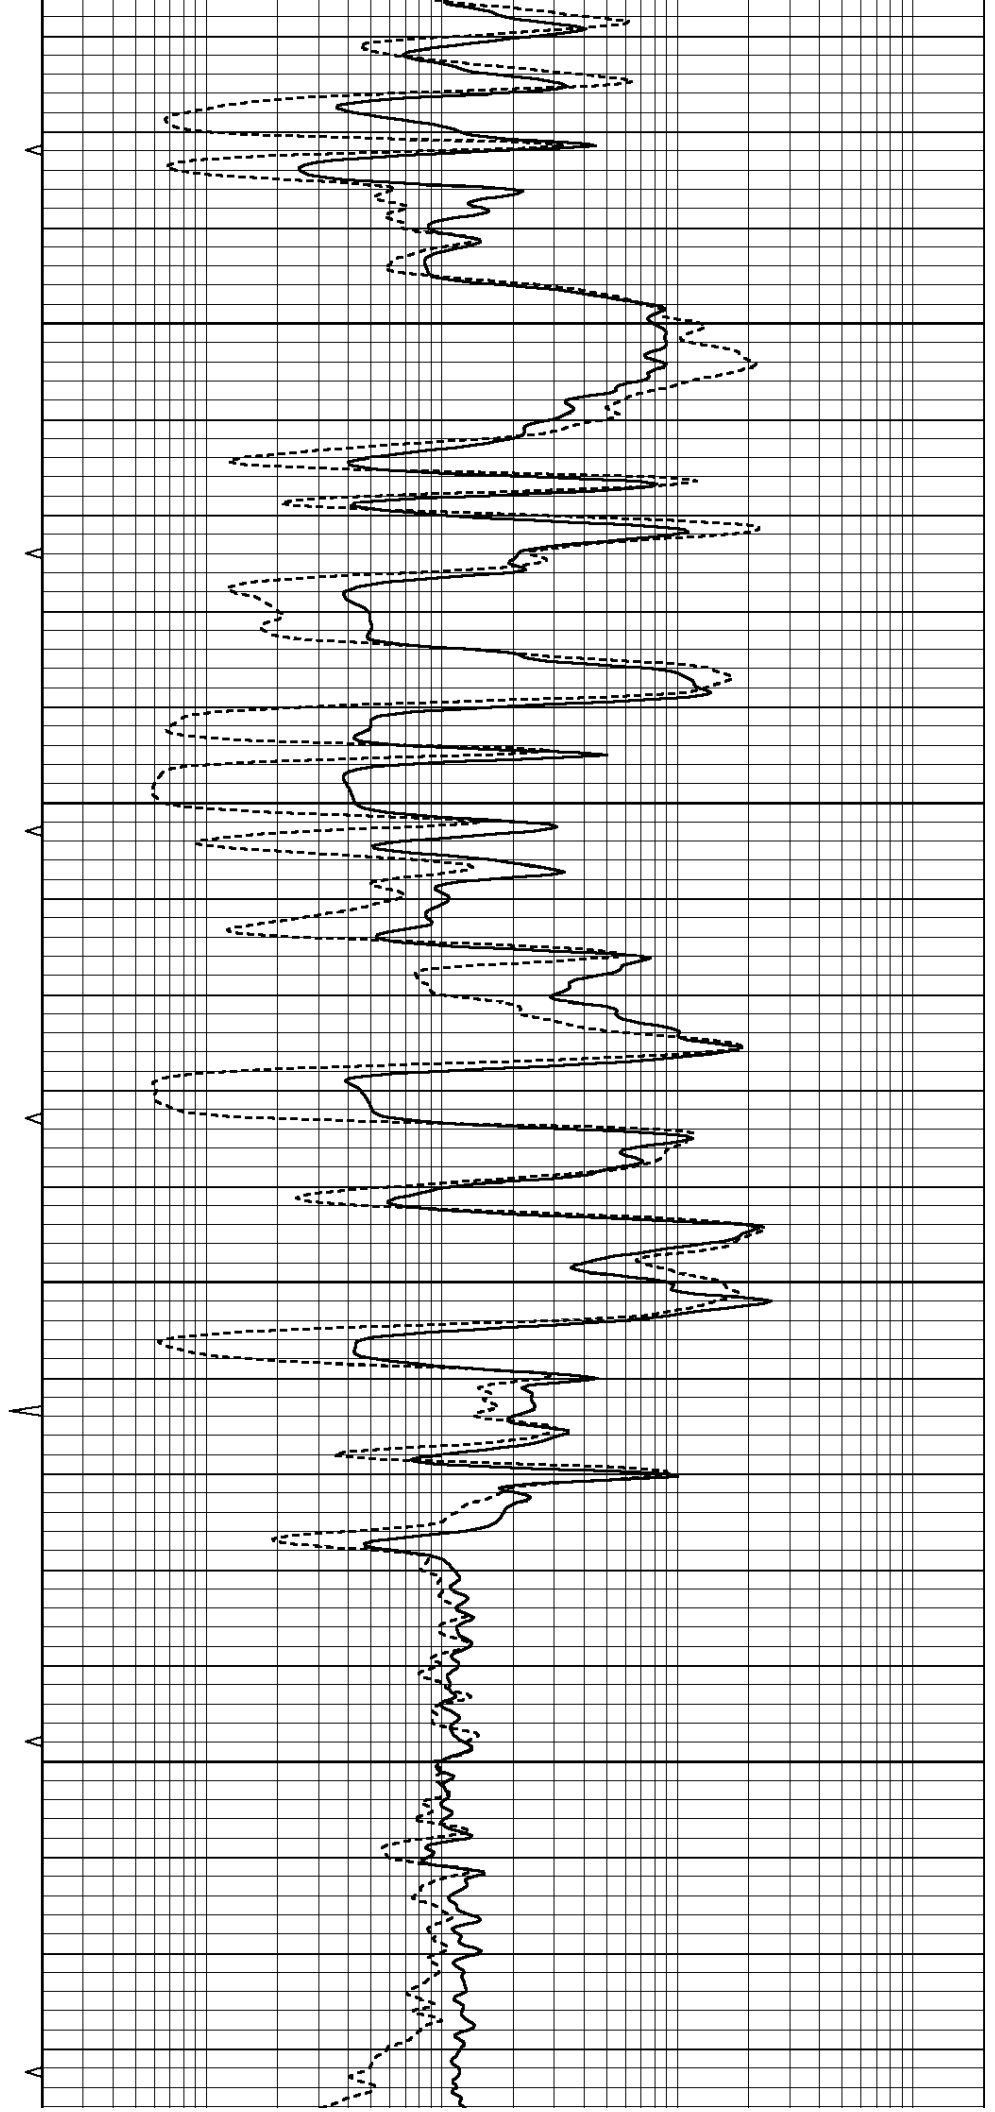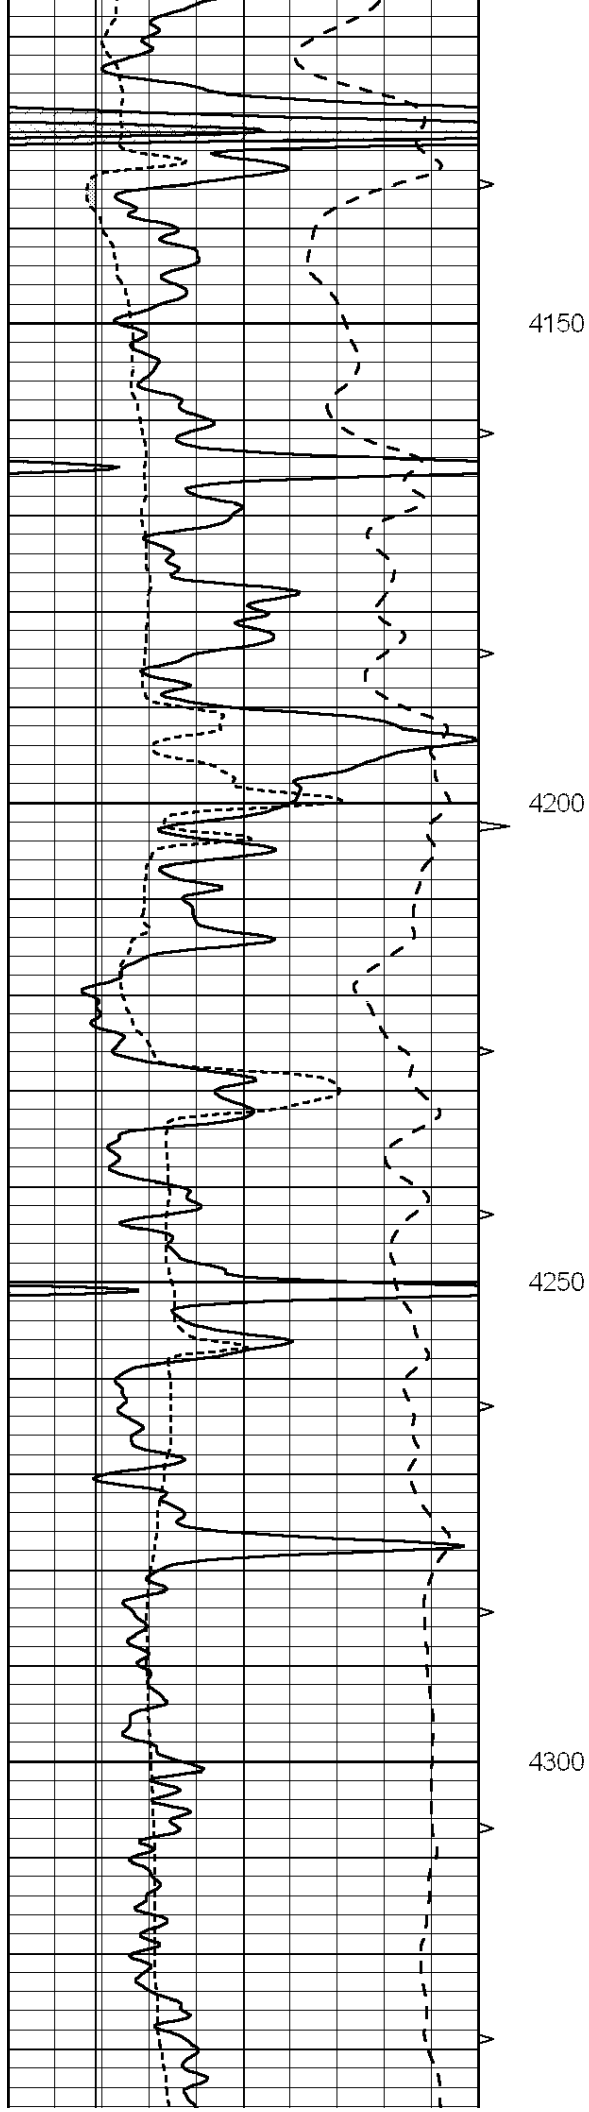

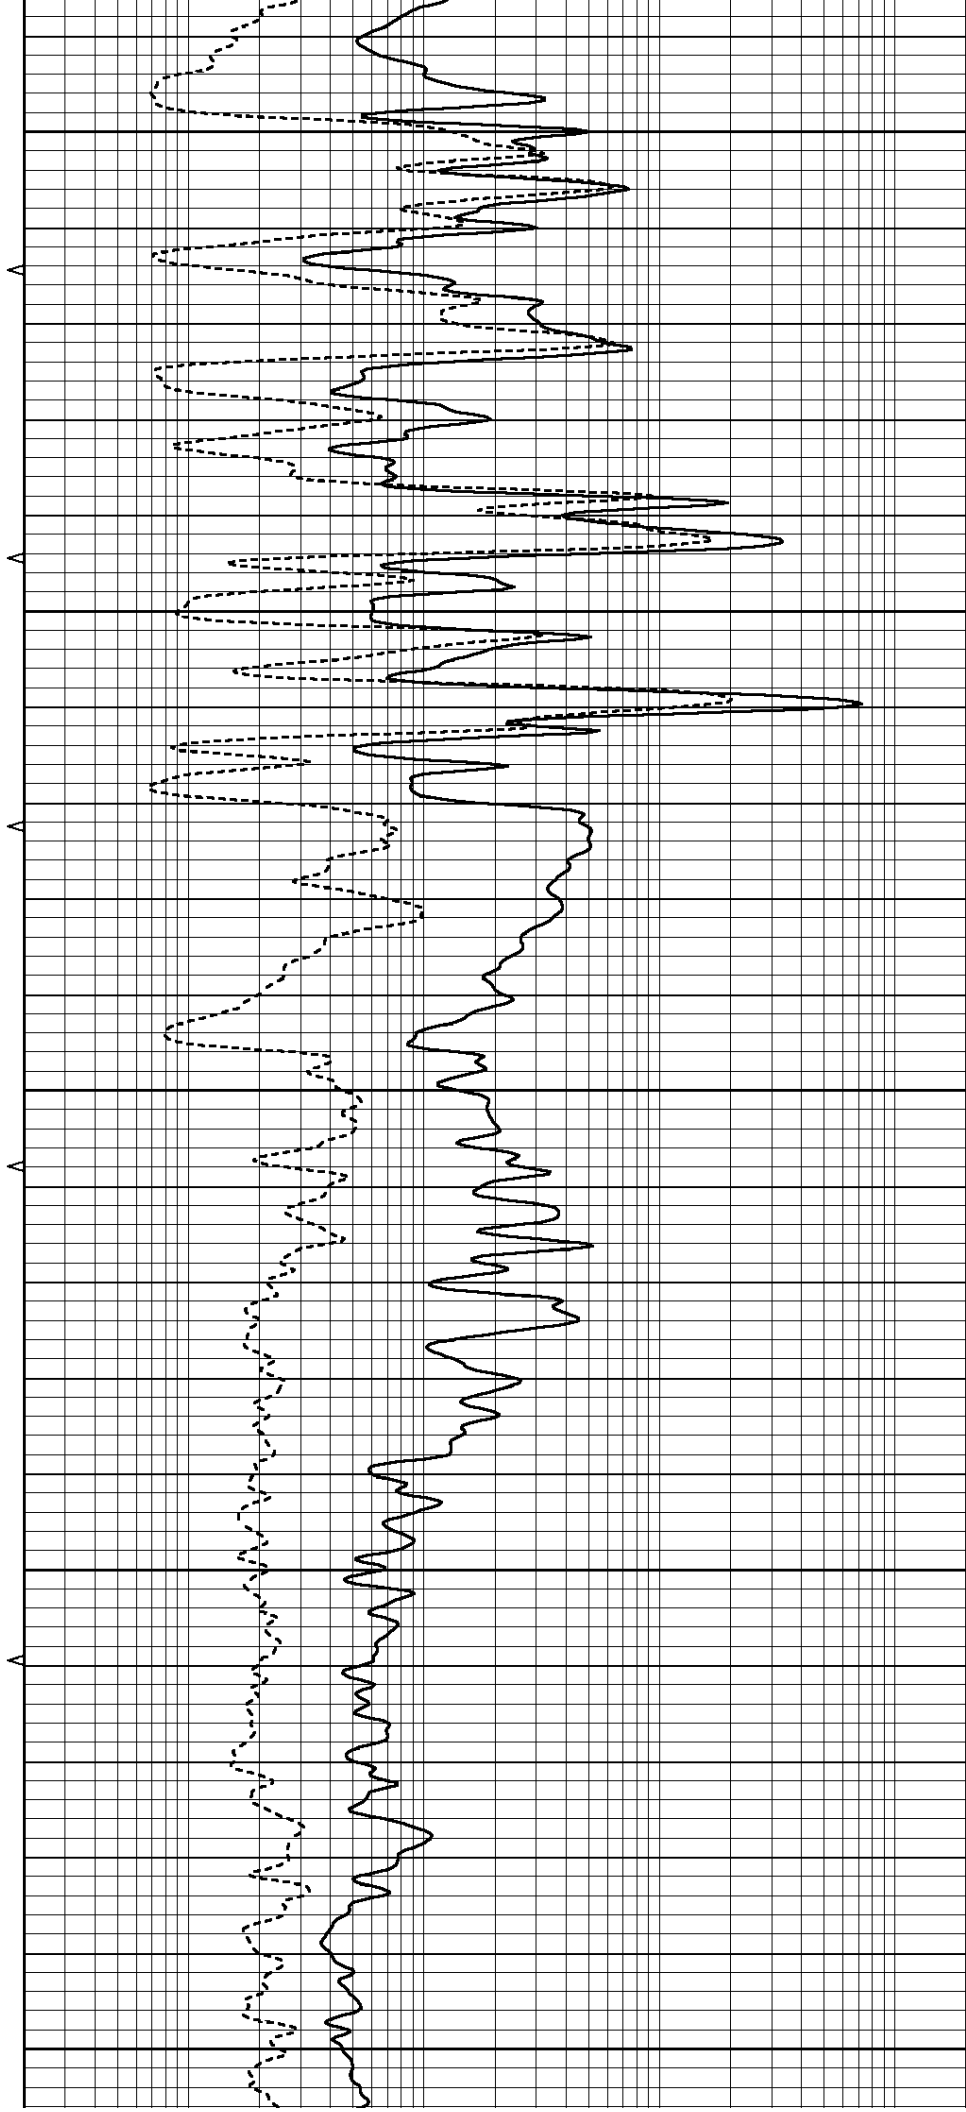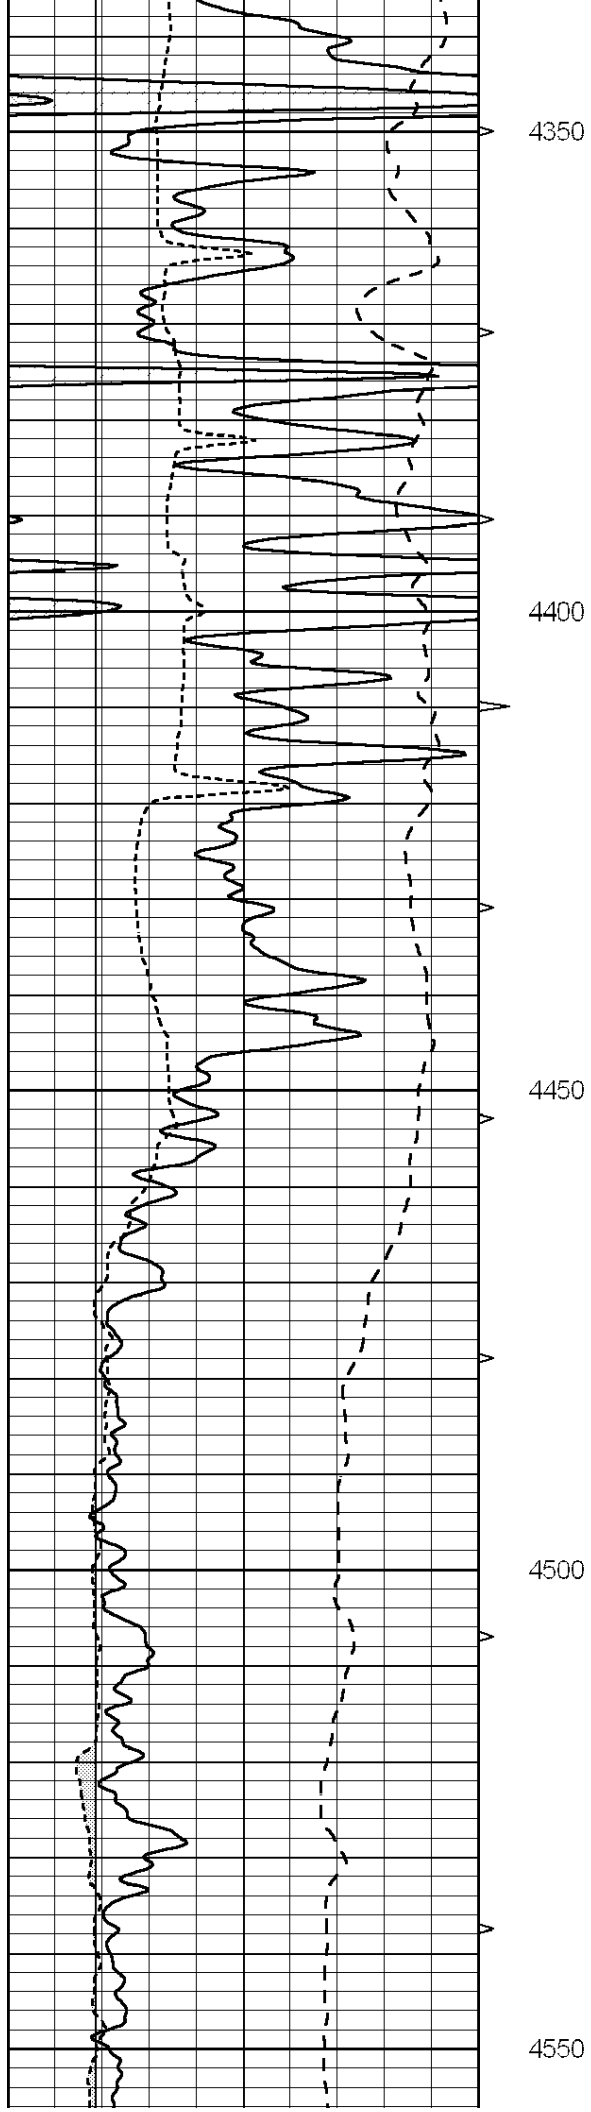

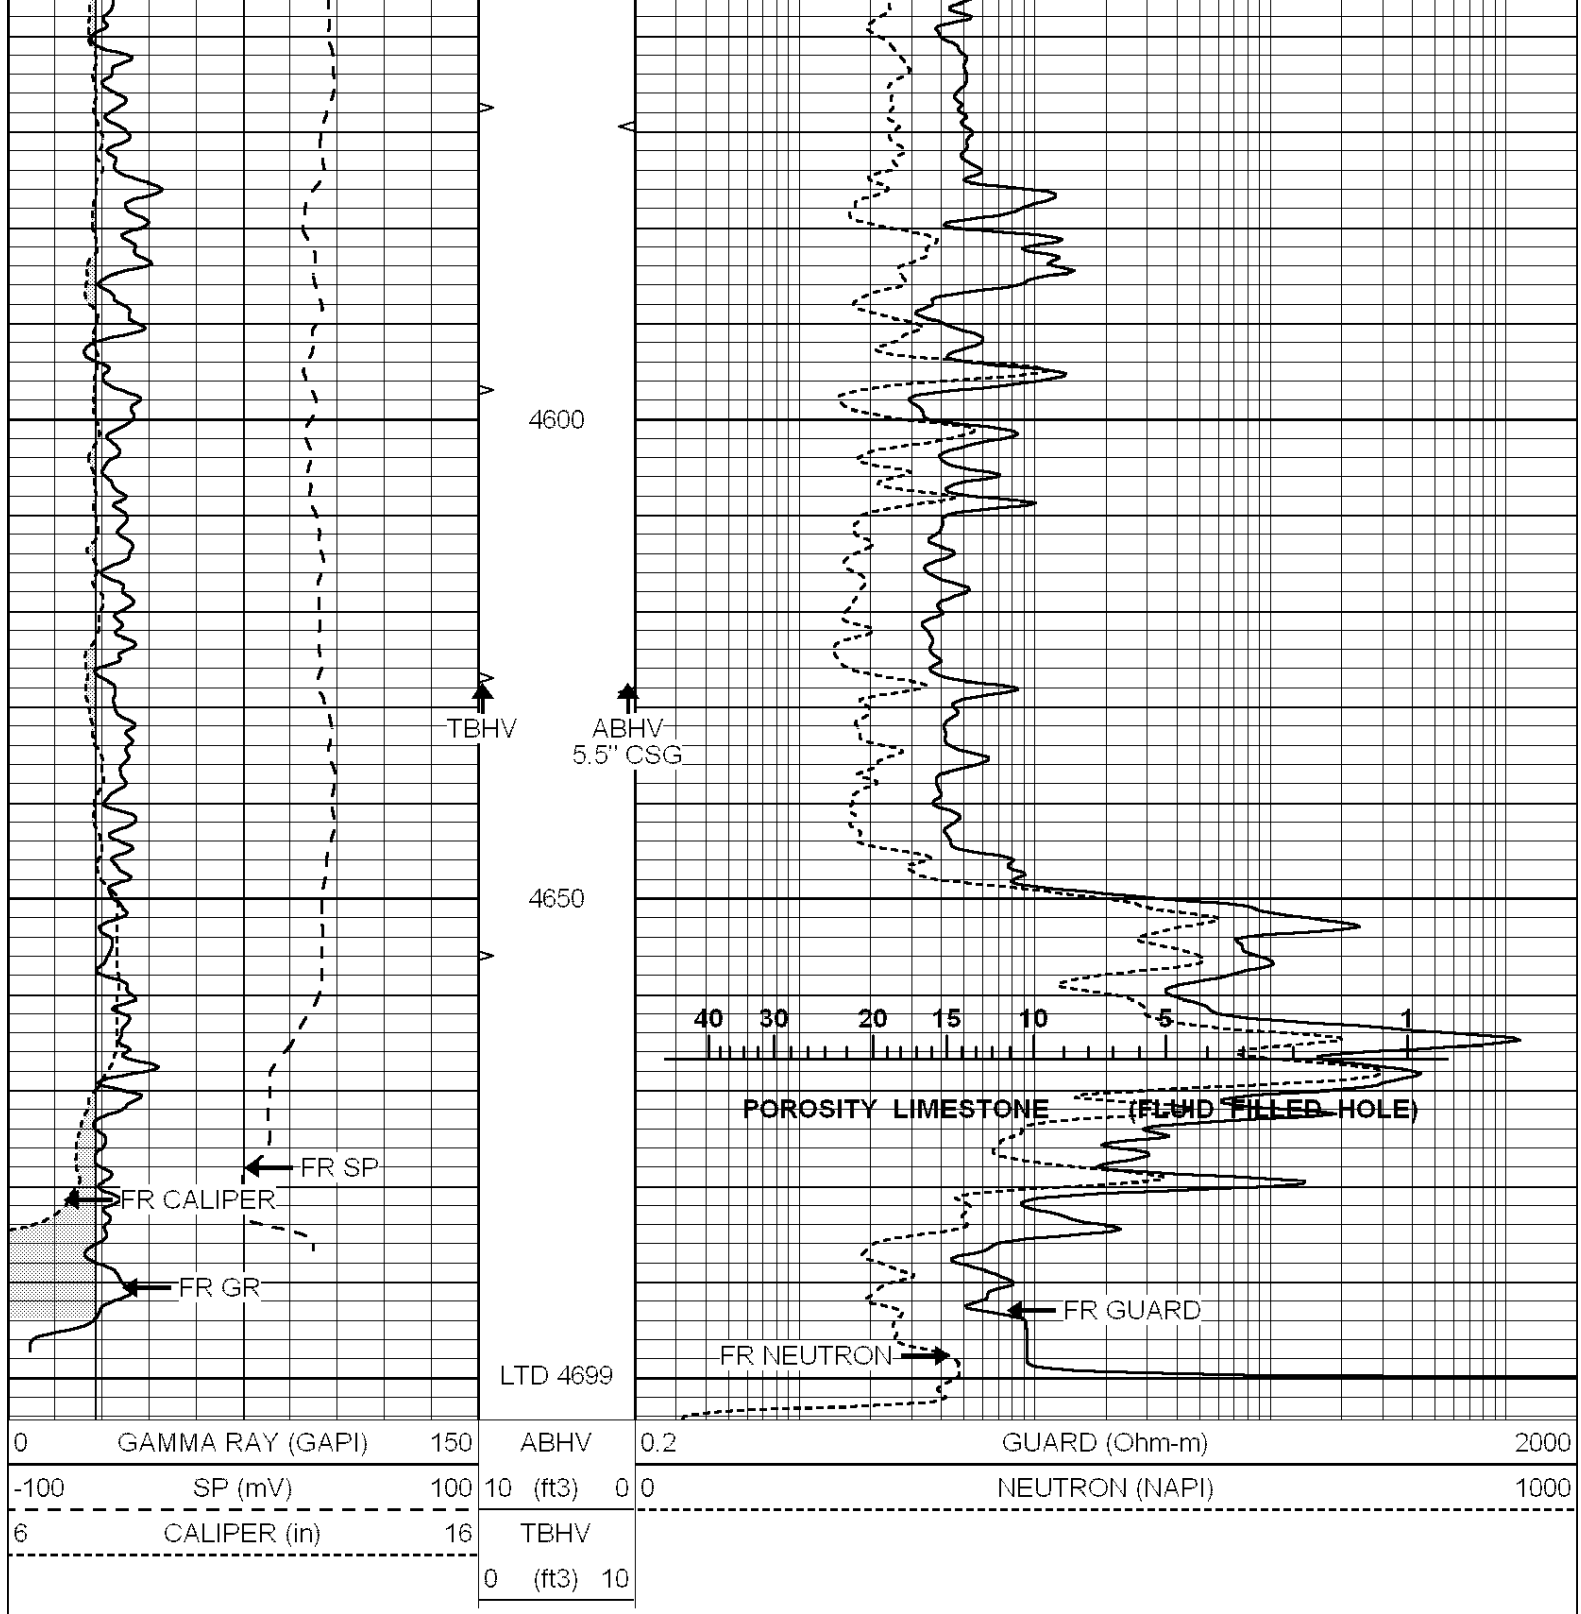

SUPERIOR
Hays,
Kansas

REPEAT SECTION

Database File: 007069rag.db
 Dataset Pathname: pass2.3
 Presentation Format: rag
 Dataset Creation: Thu May 26 06:17:38 2011 by Calc Open-Cased 090629
 Charted by: Depth in Feet scaled 1:240

0	GAMMA RAY (GAPI)	150	ABHV	0.2	GUARD (Ohm-m)	2000
-100	SP (mV)	100	10 (ft3)	0	NEUTRON (NAPI)	1000
6	CALIPER (in)	16	TBHV			
			0 (ft3)	10		

-100		SP (mv)	100	10	(ft3)	0 0	NEUTRON (NAPI)	1000
6		CALIPER (in)		16	TBHV			
					0		(ft3)	
					10			

