



Dual Compensated Porosity Log

DIGITAL LOG (785) 625-3858

API No.

15-065-23735-00-00

Company Flatirons Resources, LLC

Well Rush Trust #33-10A

Field Springbird East

County Graham State Kansas

Location

Sec: 10

Twp: 6S

Rge: 22W

SE NW SE
1890' FSL / 1700' FEL

Other Services
DIL
MEL / BHCS

Permanent Datum Ground Level Elevation 2254

Log Measured From Kelly Bushing 7 Ft. Above Perm. Datum

K.B. 2261
D.F.
G.L. 2254

Date 5/6/2011

Run Number One

Type Log CNL / CDL

Depth Driller 3731

Depth Logger 3734

Bottom Logged Interval 3713

Top Logged Interval 3200

Type Fluid In Hole Chemical

Salinity, PPM CL 1000

Density 8.9

Level Full

Max. Rec. Temp. F 113

Operating Rig Time 5 Hours

Equipment -- Location 15 Hays

Recorded By R. Barnhart

Witnessed By Roger Moses

Borehole Record

Casing Record

Run No	Bit	From	To	Size	Wgt.	From	To
One	12.25	00	258	8.625	23#	00	258
Two	7.875	258	TD				

<<< Fold Here >>>

All interpretations are opinions based on inferences from electrical or other measurements and we cannot and do not guarantee the accuracy or correctness of any interpretation, and we shall not, except in the case of gross or willful negligence on our part, be liable or responsible for any loss, costs, damages, or expenses incurred or sustained by anyone resulting from any interpretation made by any of our officers, agents or employees. These interpretations are also subject to our general terms and conditions set out in our current Price Schedule.

Comments


Thank you for using Log-Tech, Inc.
(785) 625-3858


Hill City, KS:
N to DD Rd, 7E, S into

Database File: flathd.db
Dataset Pathname: dil/flamain
Presentation Format: cdl
Dataset Creation: Fri May 06 09:20:11 2011
Charted by: Depth in Feet scaled 1:600



0	Gamma Ray	150
6	Caliper (GAPI)	16


30	Compensated Density				-10
2	Bulk Density				3
15000	Line Tension				0
2.625	DGA	3.425	-0.25	Correction	0.25
					LSPD

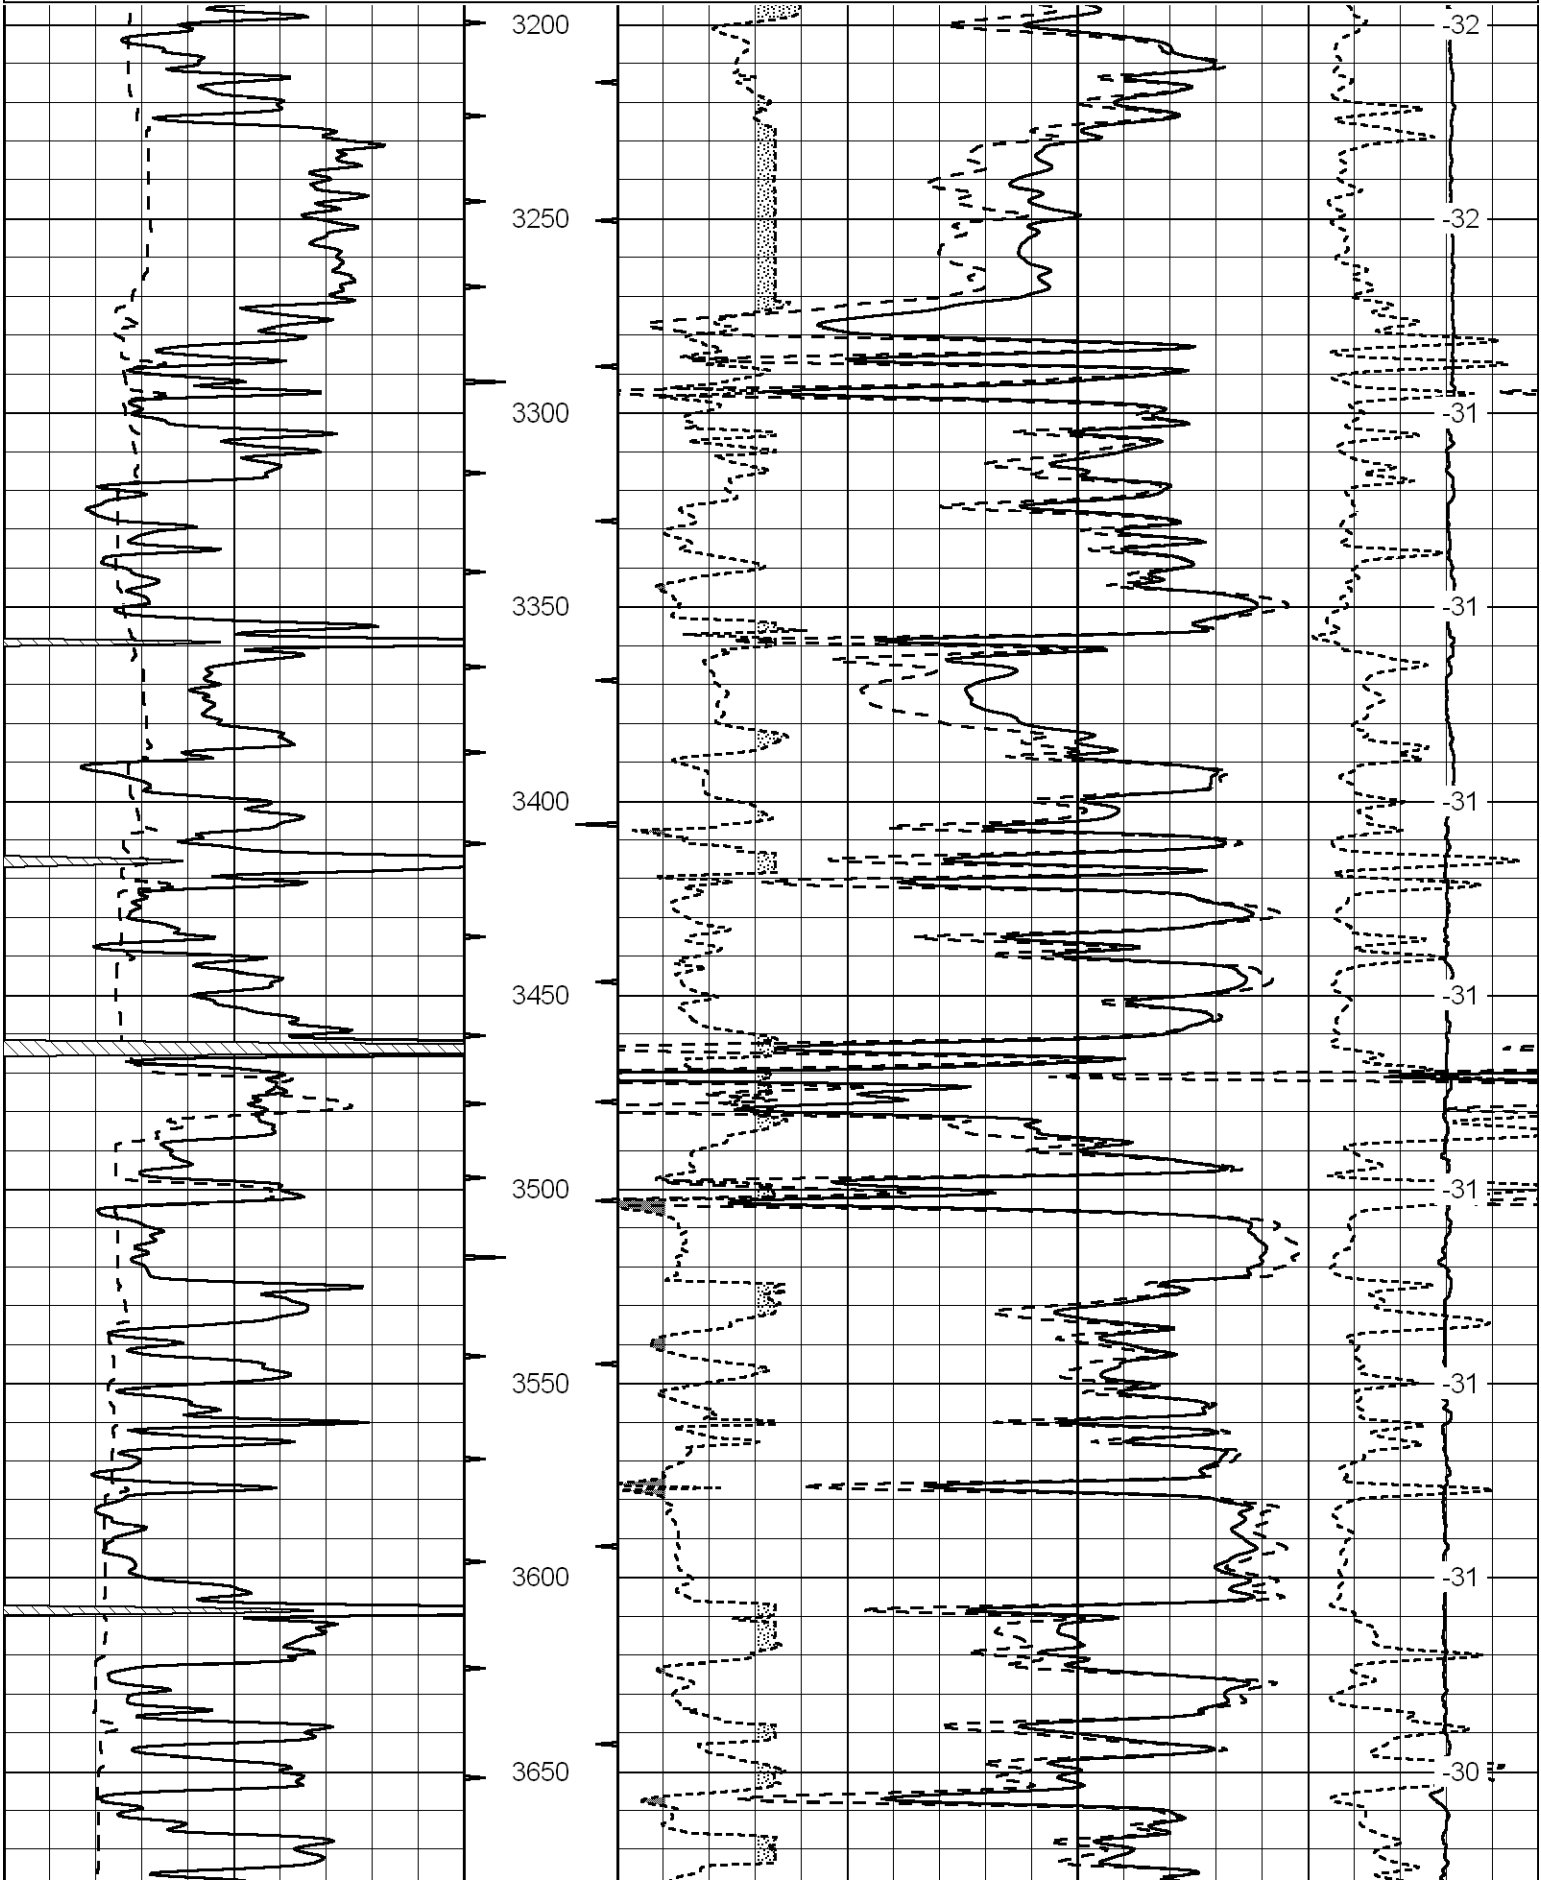


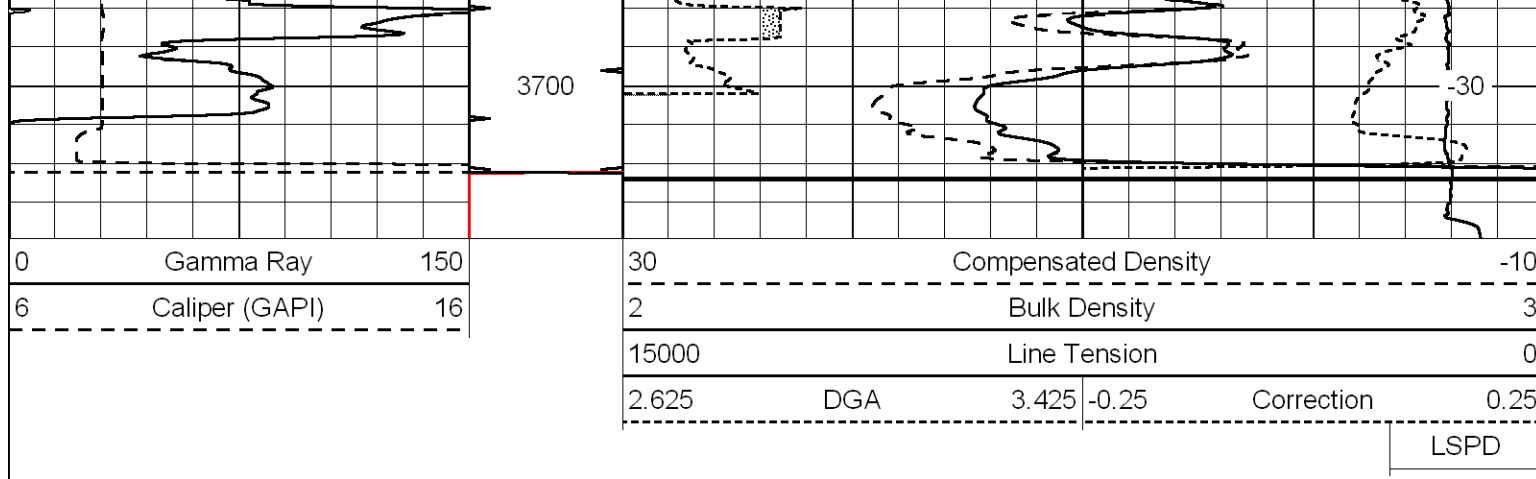

Database File: flathd.db
 Dataset Pathname: dil/flamain
 Presentation Format: cndlspec
 Dataset Creation: Fri May 06 09:20:11 2011
 Charted by: Depth in Feet scaled 1:240

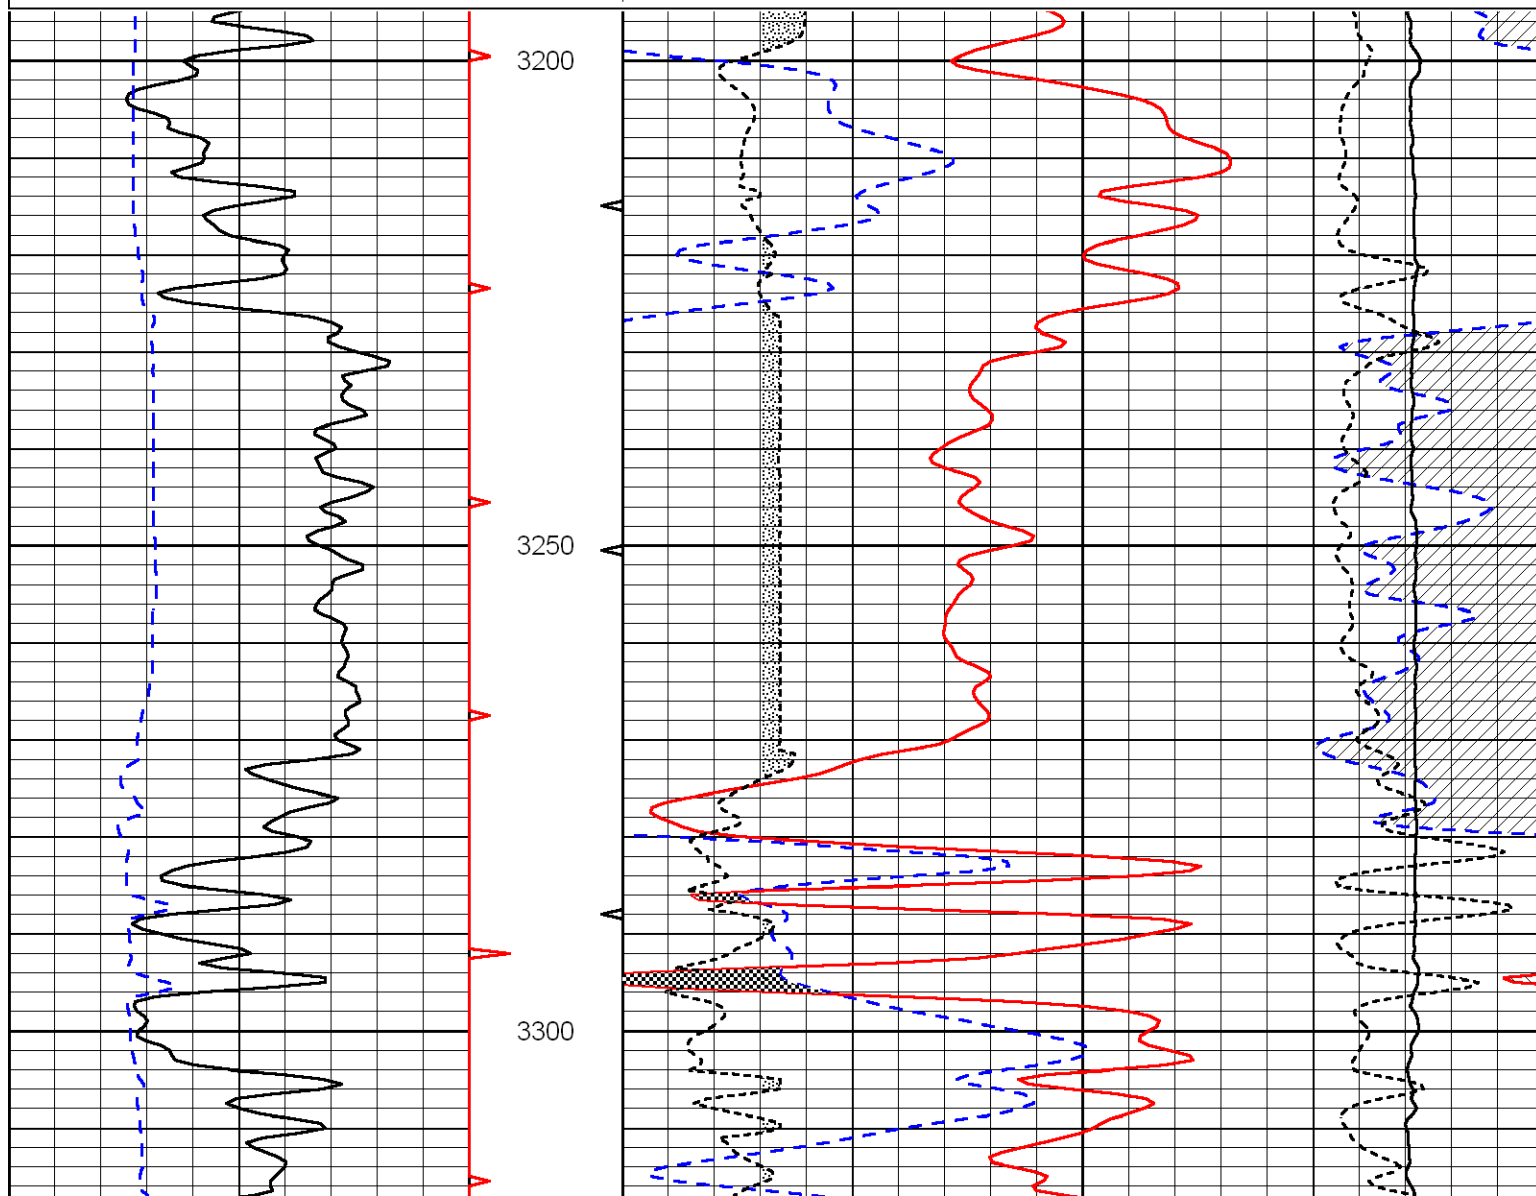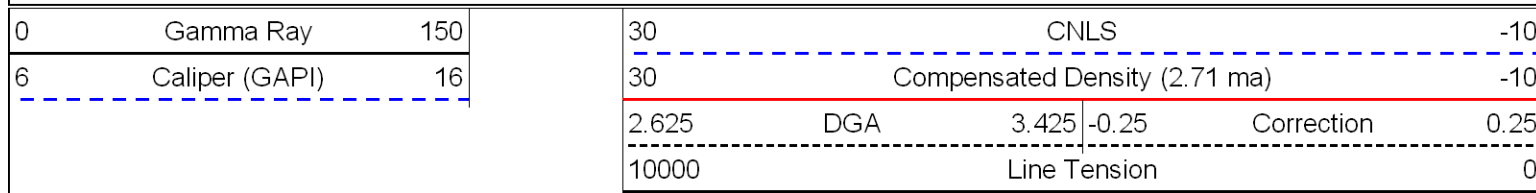

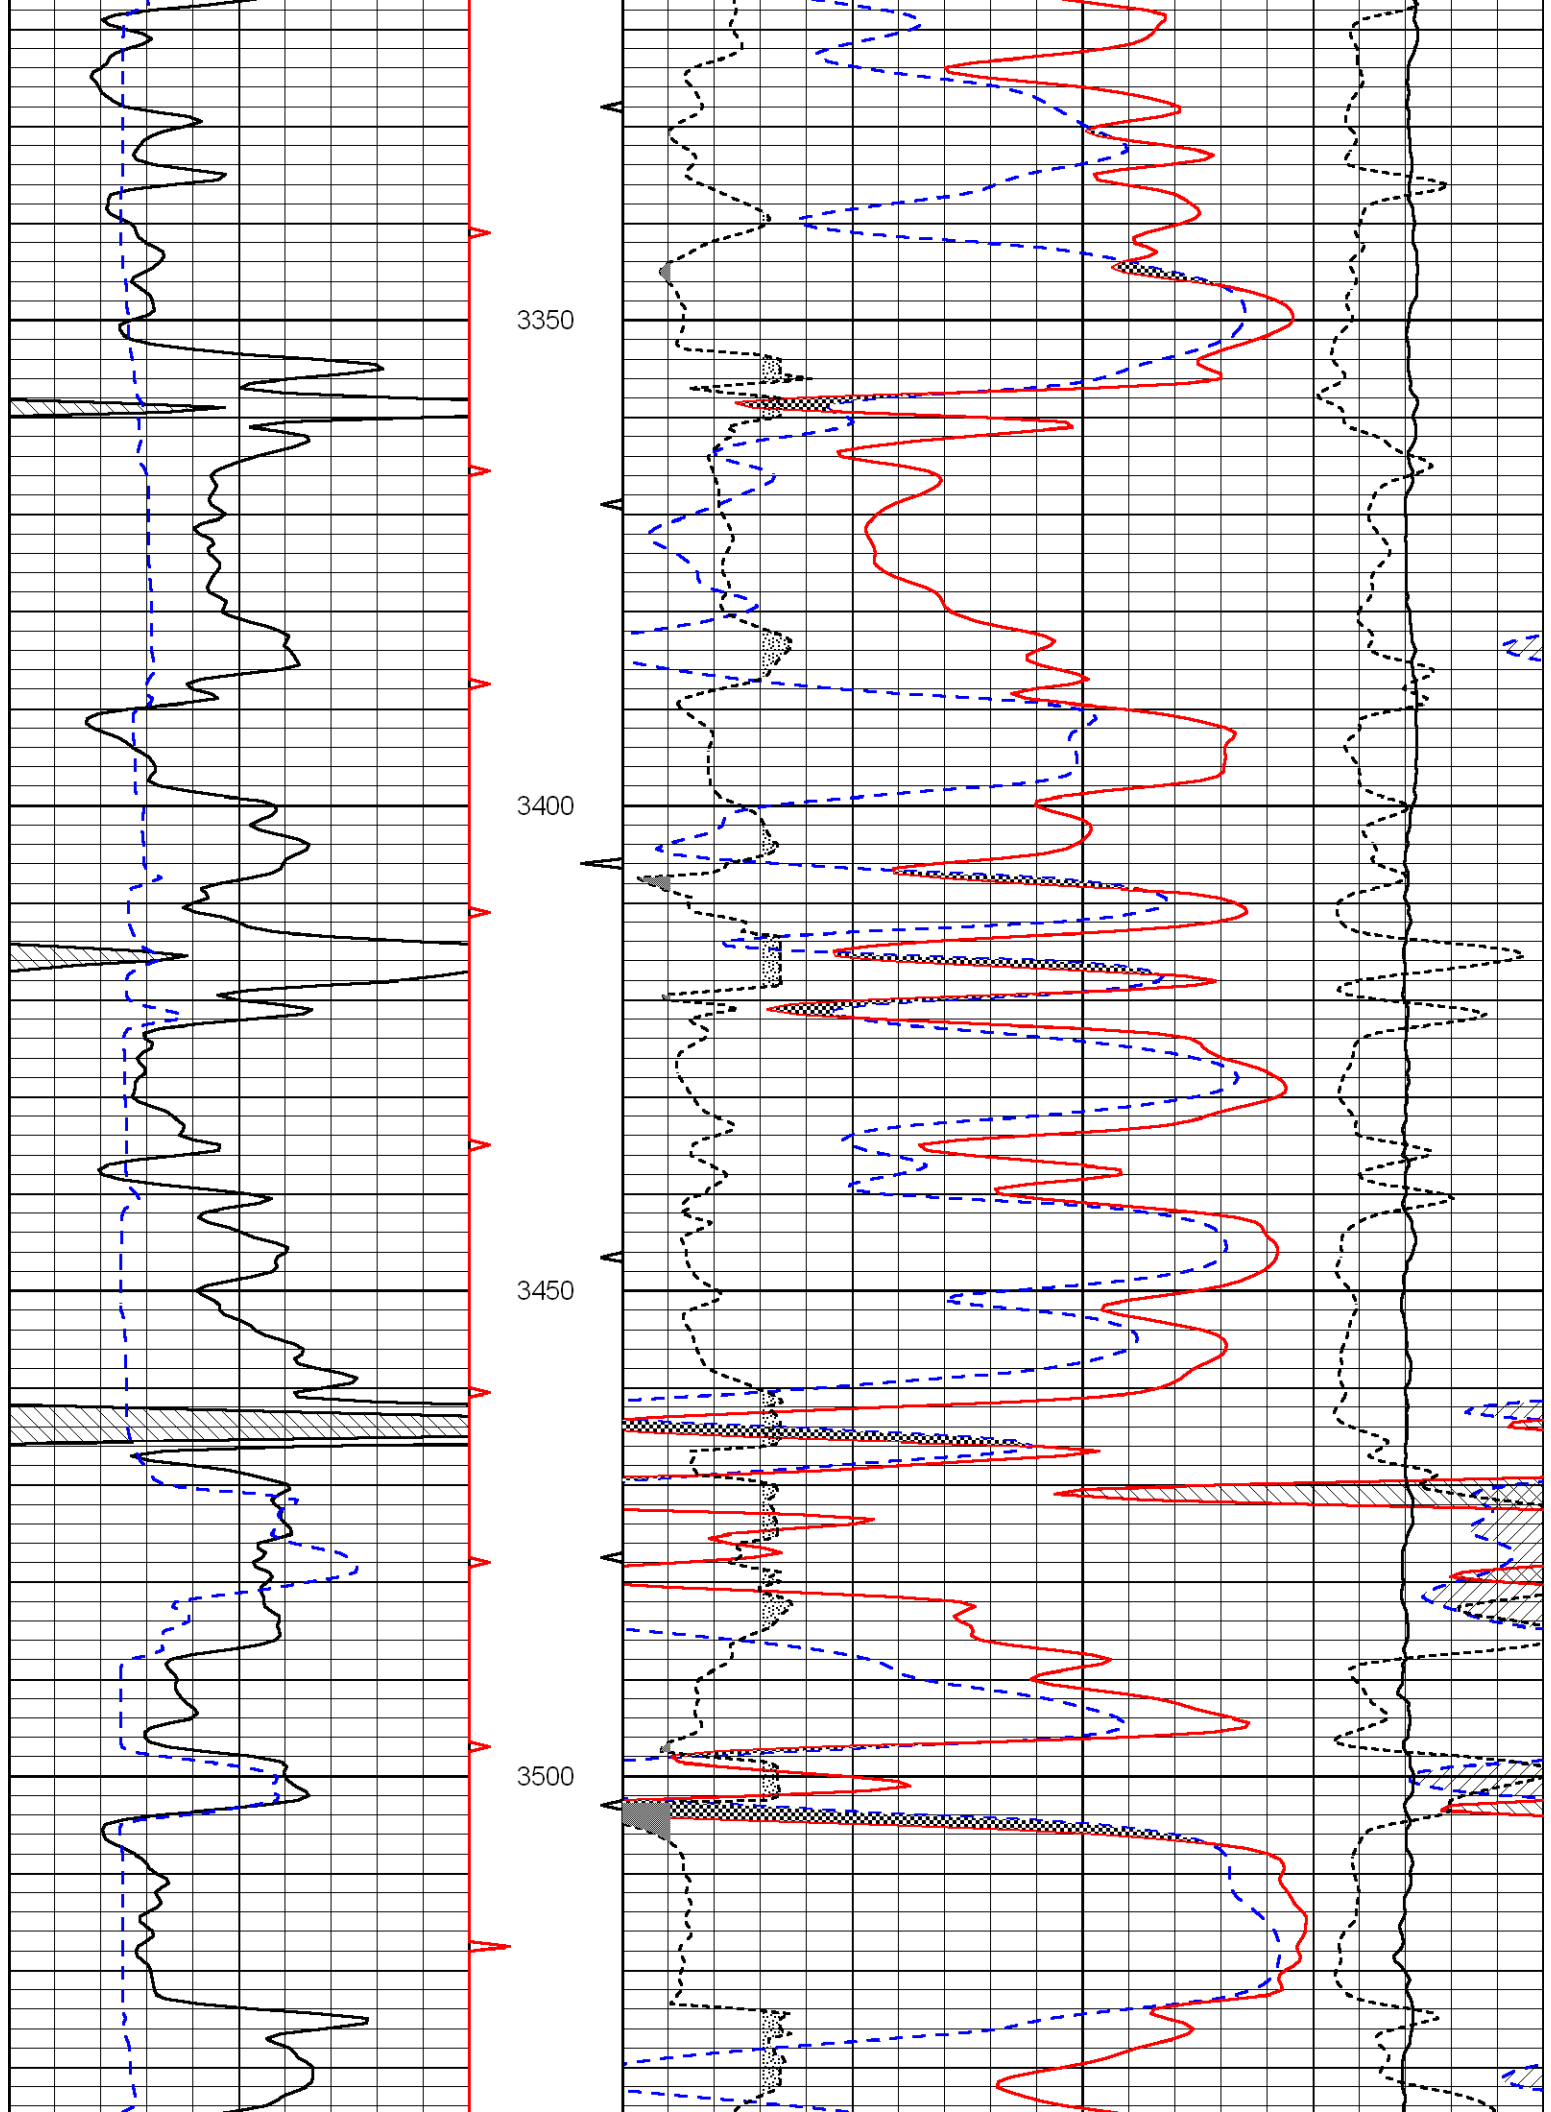

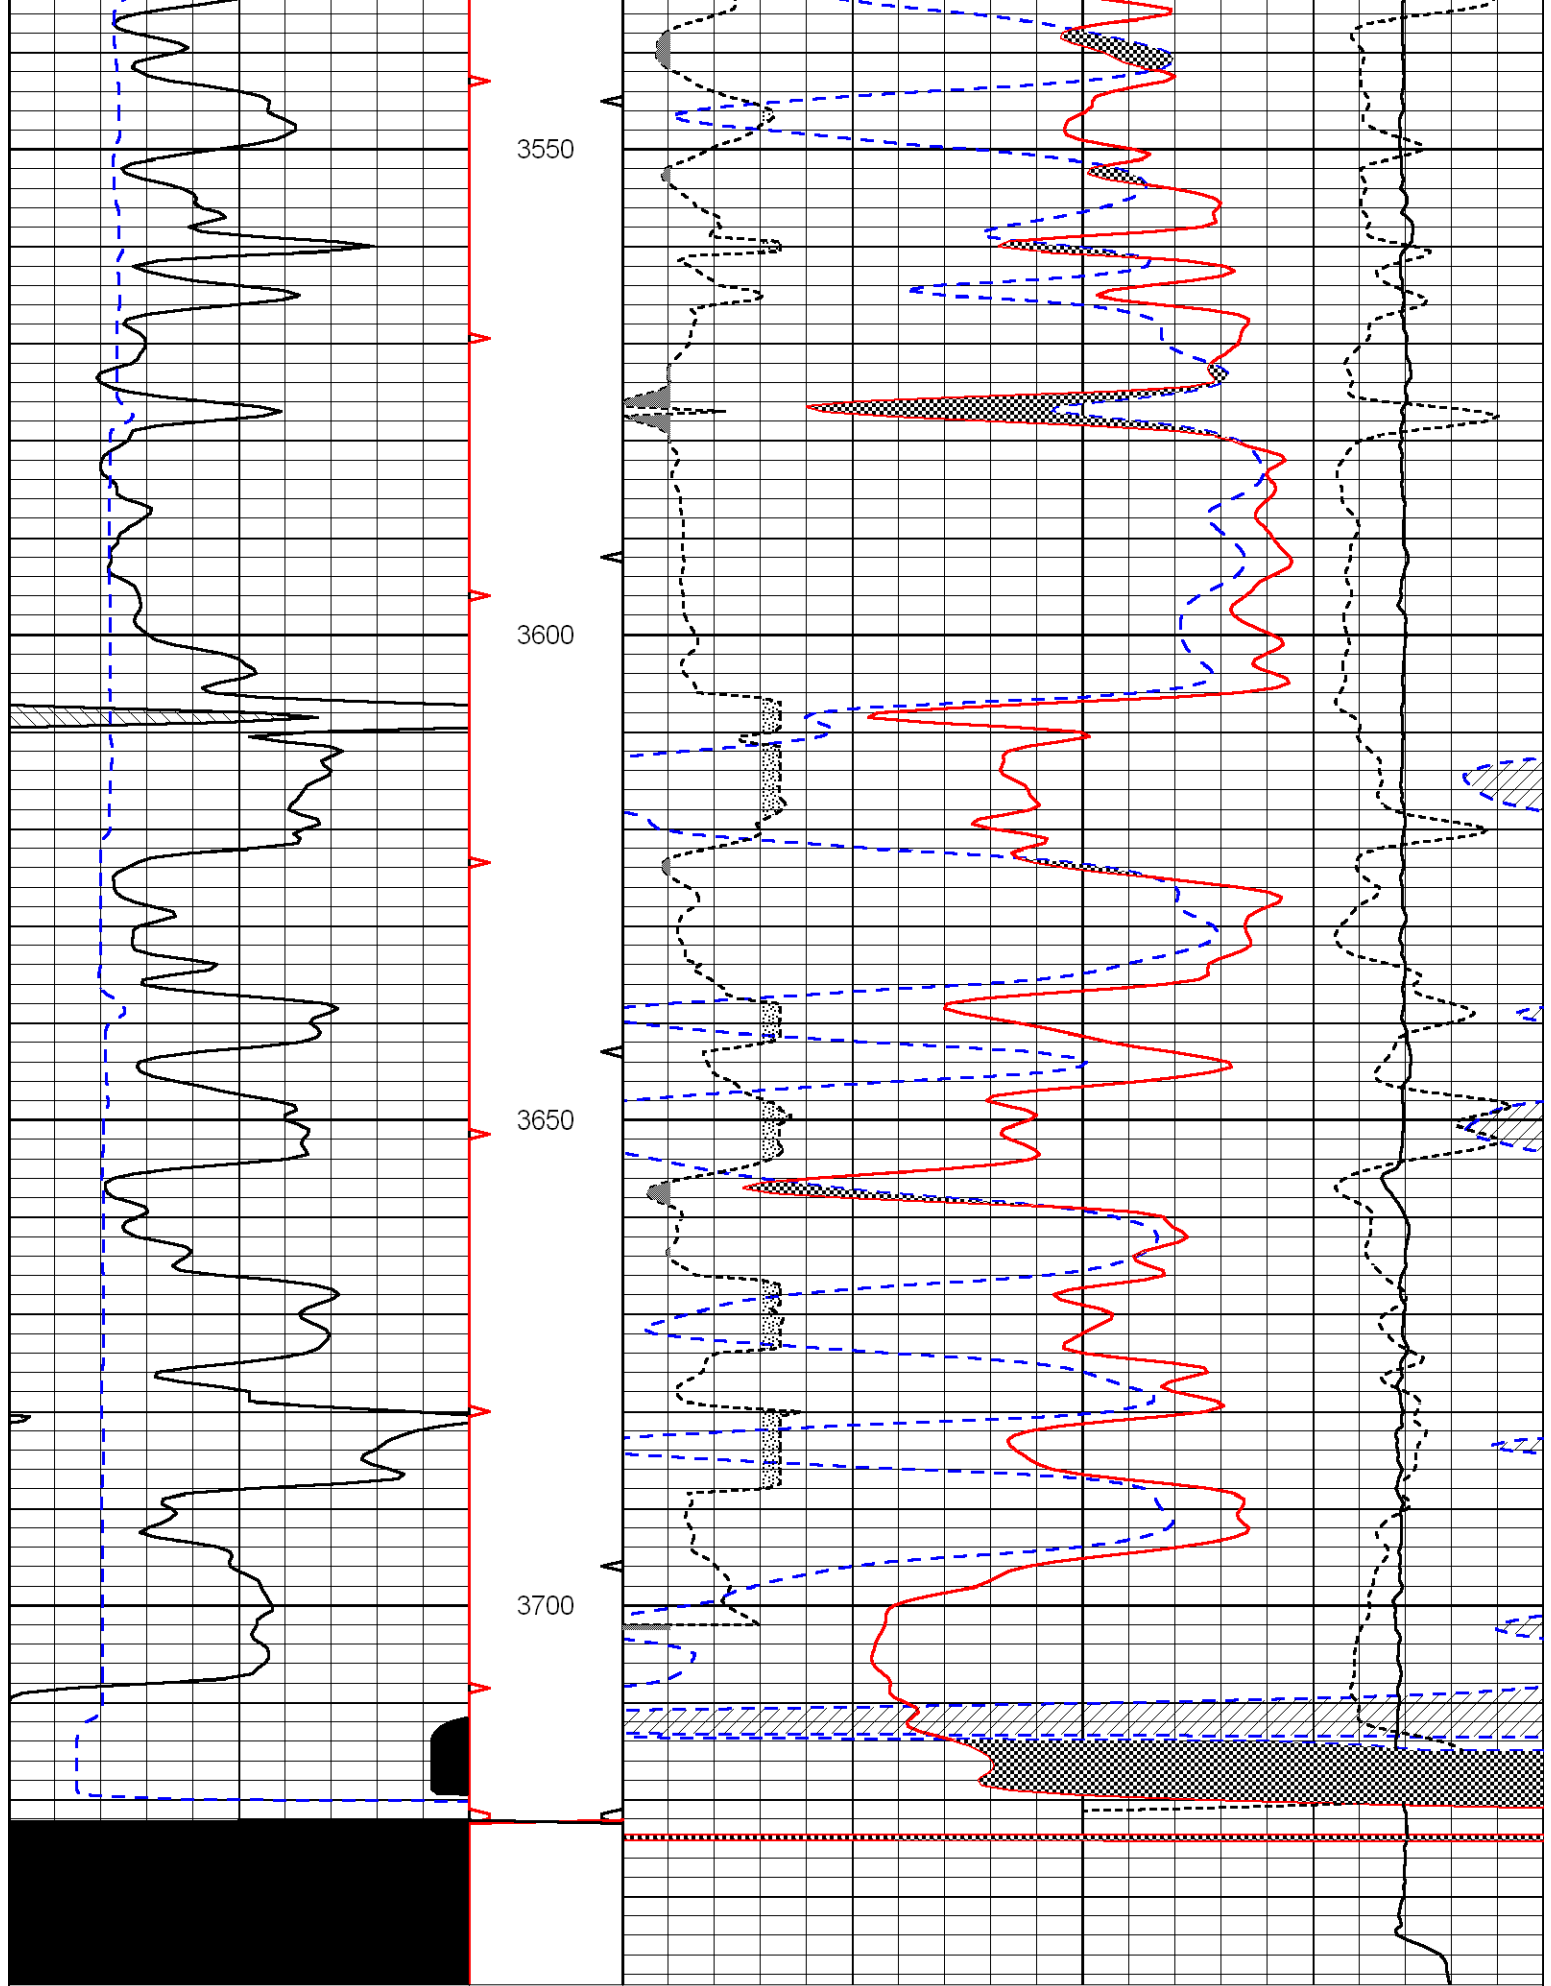

0	Gamma Ray	150
6	Caliper (GAPI)	16

30	CNLS	-10
30	Compensated Density (2.71 ma)	-10

2.625	DGA	3.425	-0.25	Correction	0.25
-------	-----	-------	-------	------------	------

	10000	Line Tension	0
--	-------	--------------	---