



Sector Bond / Gamma Ray
CCL Log

(785) 625-3858

API No.		Company Prolific Resources, LLC	
15-009-25,504-00-00		Well Kowalsky # 1	
Location		Field Chase-Silica	
County Barton		State Kansas	
Sec: 26 Twp: 19S Rge: 11W		Other Services Portable Mast	
Permanent Datum Ground Level Elevation 1767		K.B. 1774	
Log Measured From Kelly Bushing 7 Ft. Above Perm. Datum		D.F. 1767	
Drilling Measured From Kelly Bushing		G.L. 1767	
Run Number	One		
Date Survey	1/6/2011		
Date Cementing	1/2/2011		
Type Cementing Operation	Primary		
Depth Driller	3365		
Depth Logger	3340		
Logged Interval	3339 to 2250		
Casing Driller	5.5 @ TD		
Float Collar -- D.V. Tool	////		
Squeeze Depth	////		
Amount & Type Cement	////		
Amount & Type Admix	////		
Type Fluid In Hole	Water		
Fluid Level	Full		
Salinity PPM CL	////		
Weight lb/gal -- Vis.	////		
Approx. Logged Cement Top			
Calculated Cement Top	2432		
Max. Hole Temperature	////		
Tool No.	RBT9		
Spacing Recorded	3-5		
Equipment -- Location	5 Pratt		
Recorded By	N. Schmiedler		
Witnessed By	Jeff Burke		

<<< Fold Here >>>

All interpretations are opinions based on inferences from electrical or other measurements and we cannot and do not guarantee the accuracy or correctness of any interpretation, and we shall not, except in the case of gross or willful negligence on our part, be liable or responsible for any loss, costs, damages, or expenses incurred or sustained by anyone resulting from any interpretation made by any of our officers, agents or employees. These interpretations are also subject to our general terms and conditions set out in our current Price Schedule.

Comments

Thank you for using Log-Tech, Inc.
(620) 672-8300
Ellinwood
3 E to 150th
1 N
1/4 W
N into



Main Pass

Database File: prolific_kowalsky_1.db
Dataset Pathname: pass6
Presentation Format: scbl02
Dataset Creation: Thu Jan 06 09:48:05 2011 by Log Std Casedhole 09061
Charted by: Depth in Feet scaled 1:240

270	TT (usec)	170	0	AMP (mV)	100	-2	AMPAVG	200	200	VDL	1200	1	Cement Map	8
-9	CCL	1	0	AMP3FT (mV)	30	-2	AMPMAX	200						
0	GR	120	1	Bond Index	0	-2	AMPMIN	200						

2300


2400



Top of Cement


2500

2600

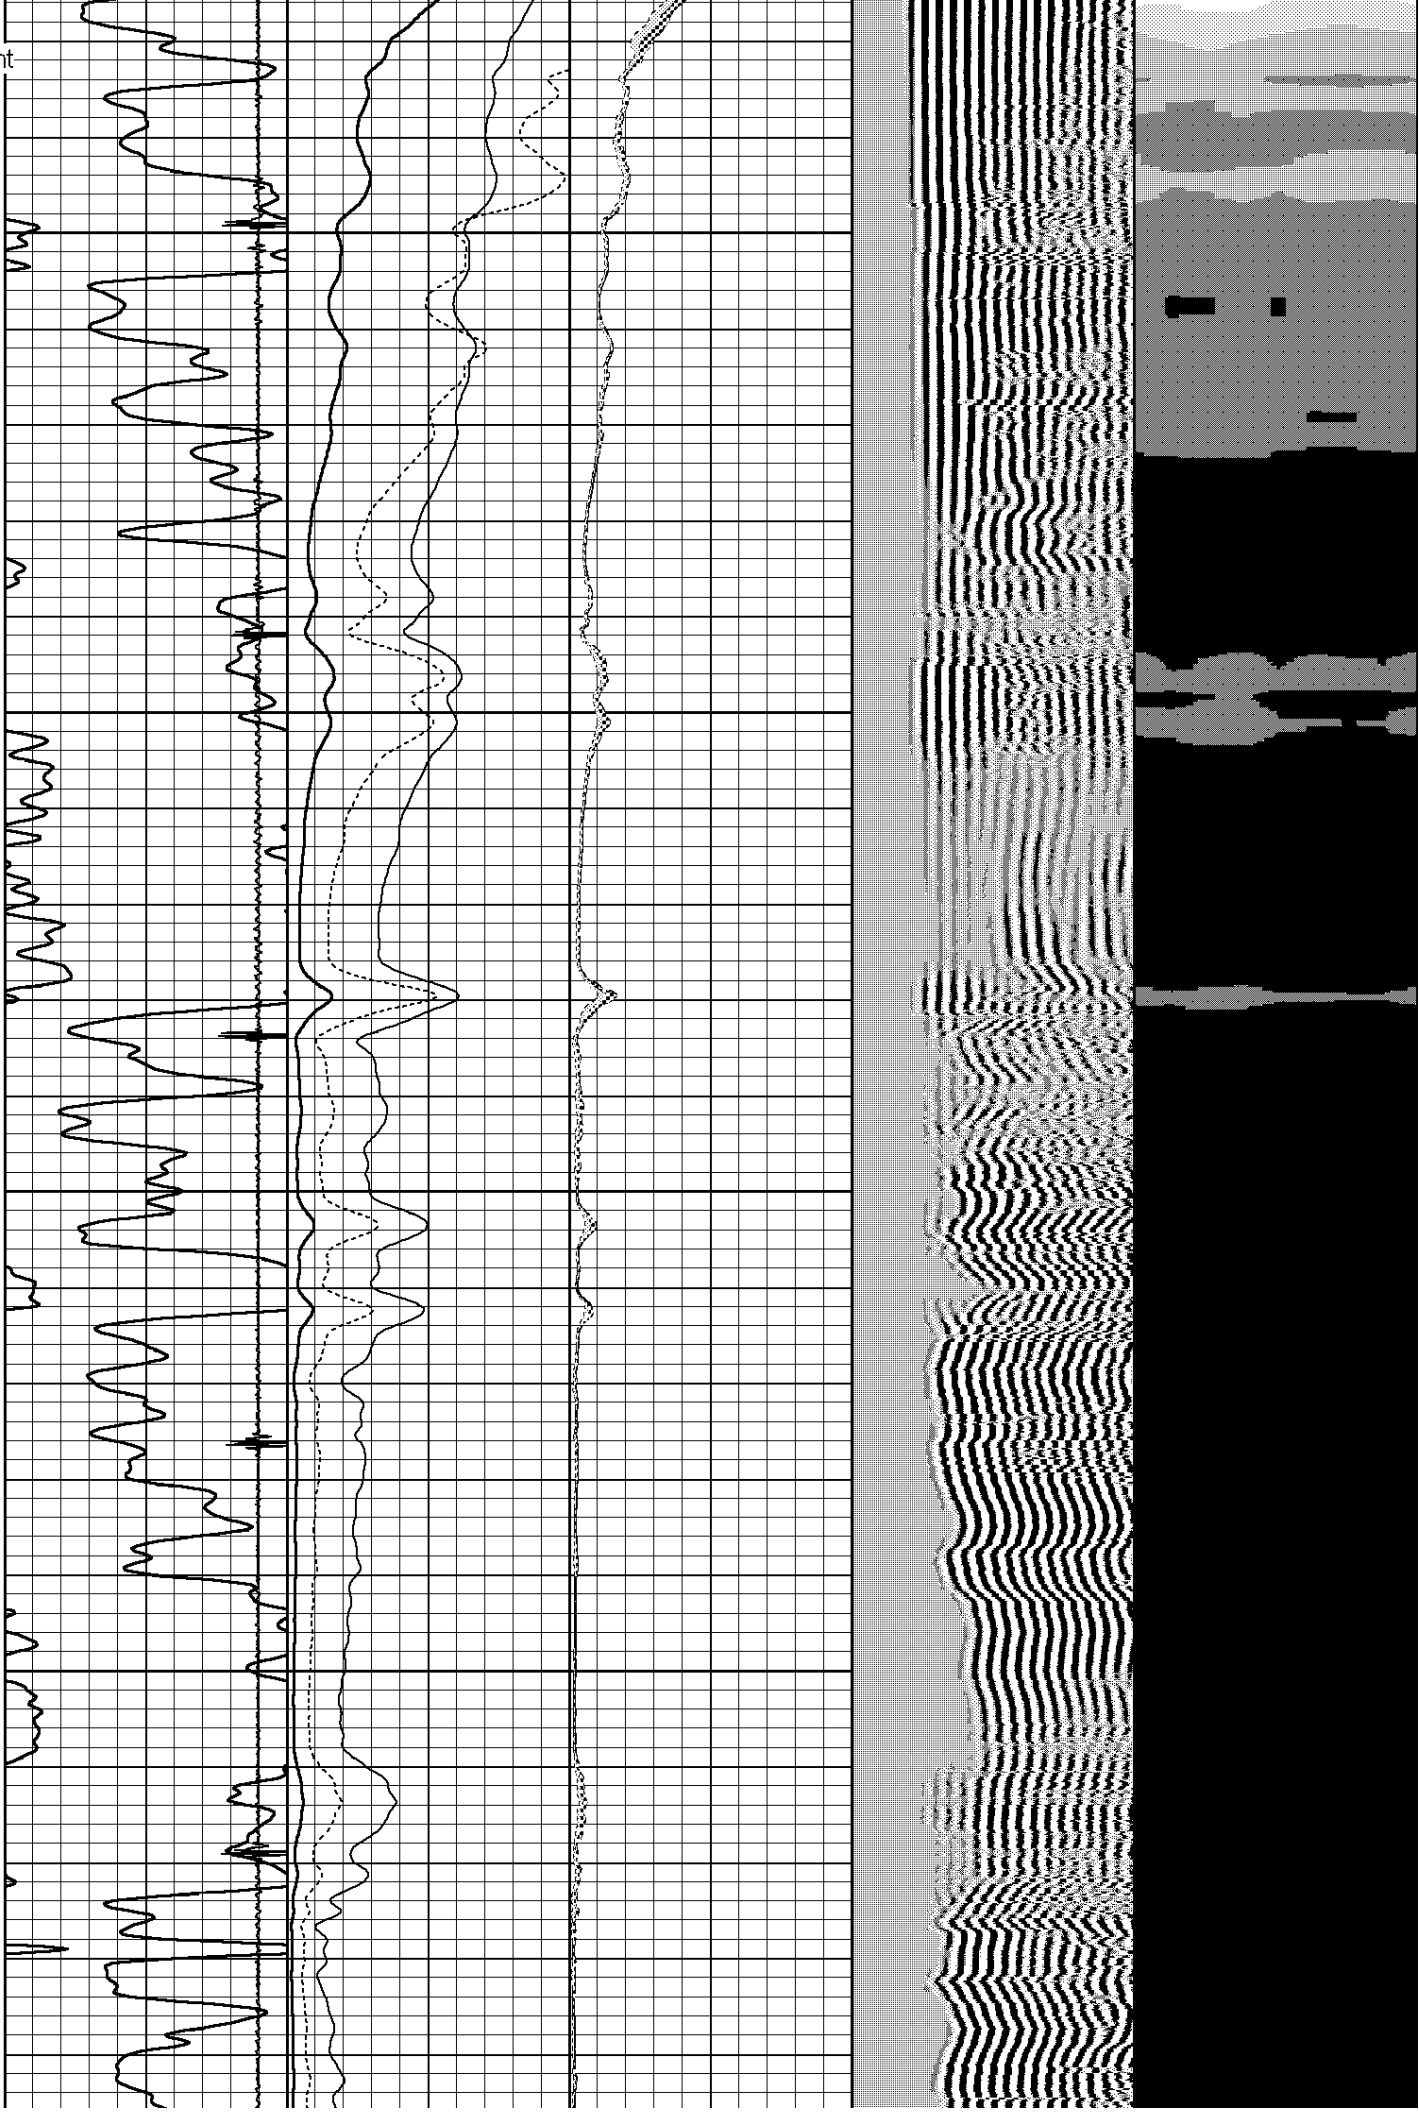

2700

2800

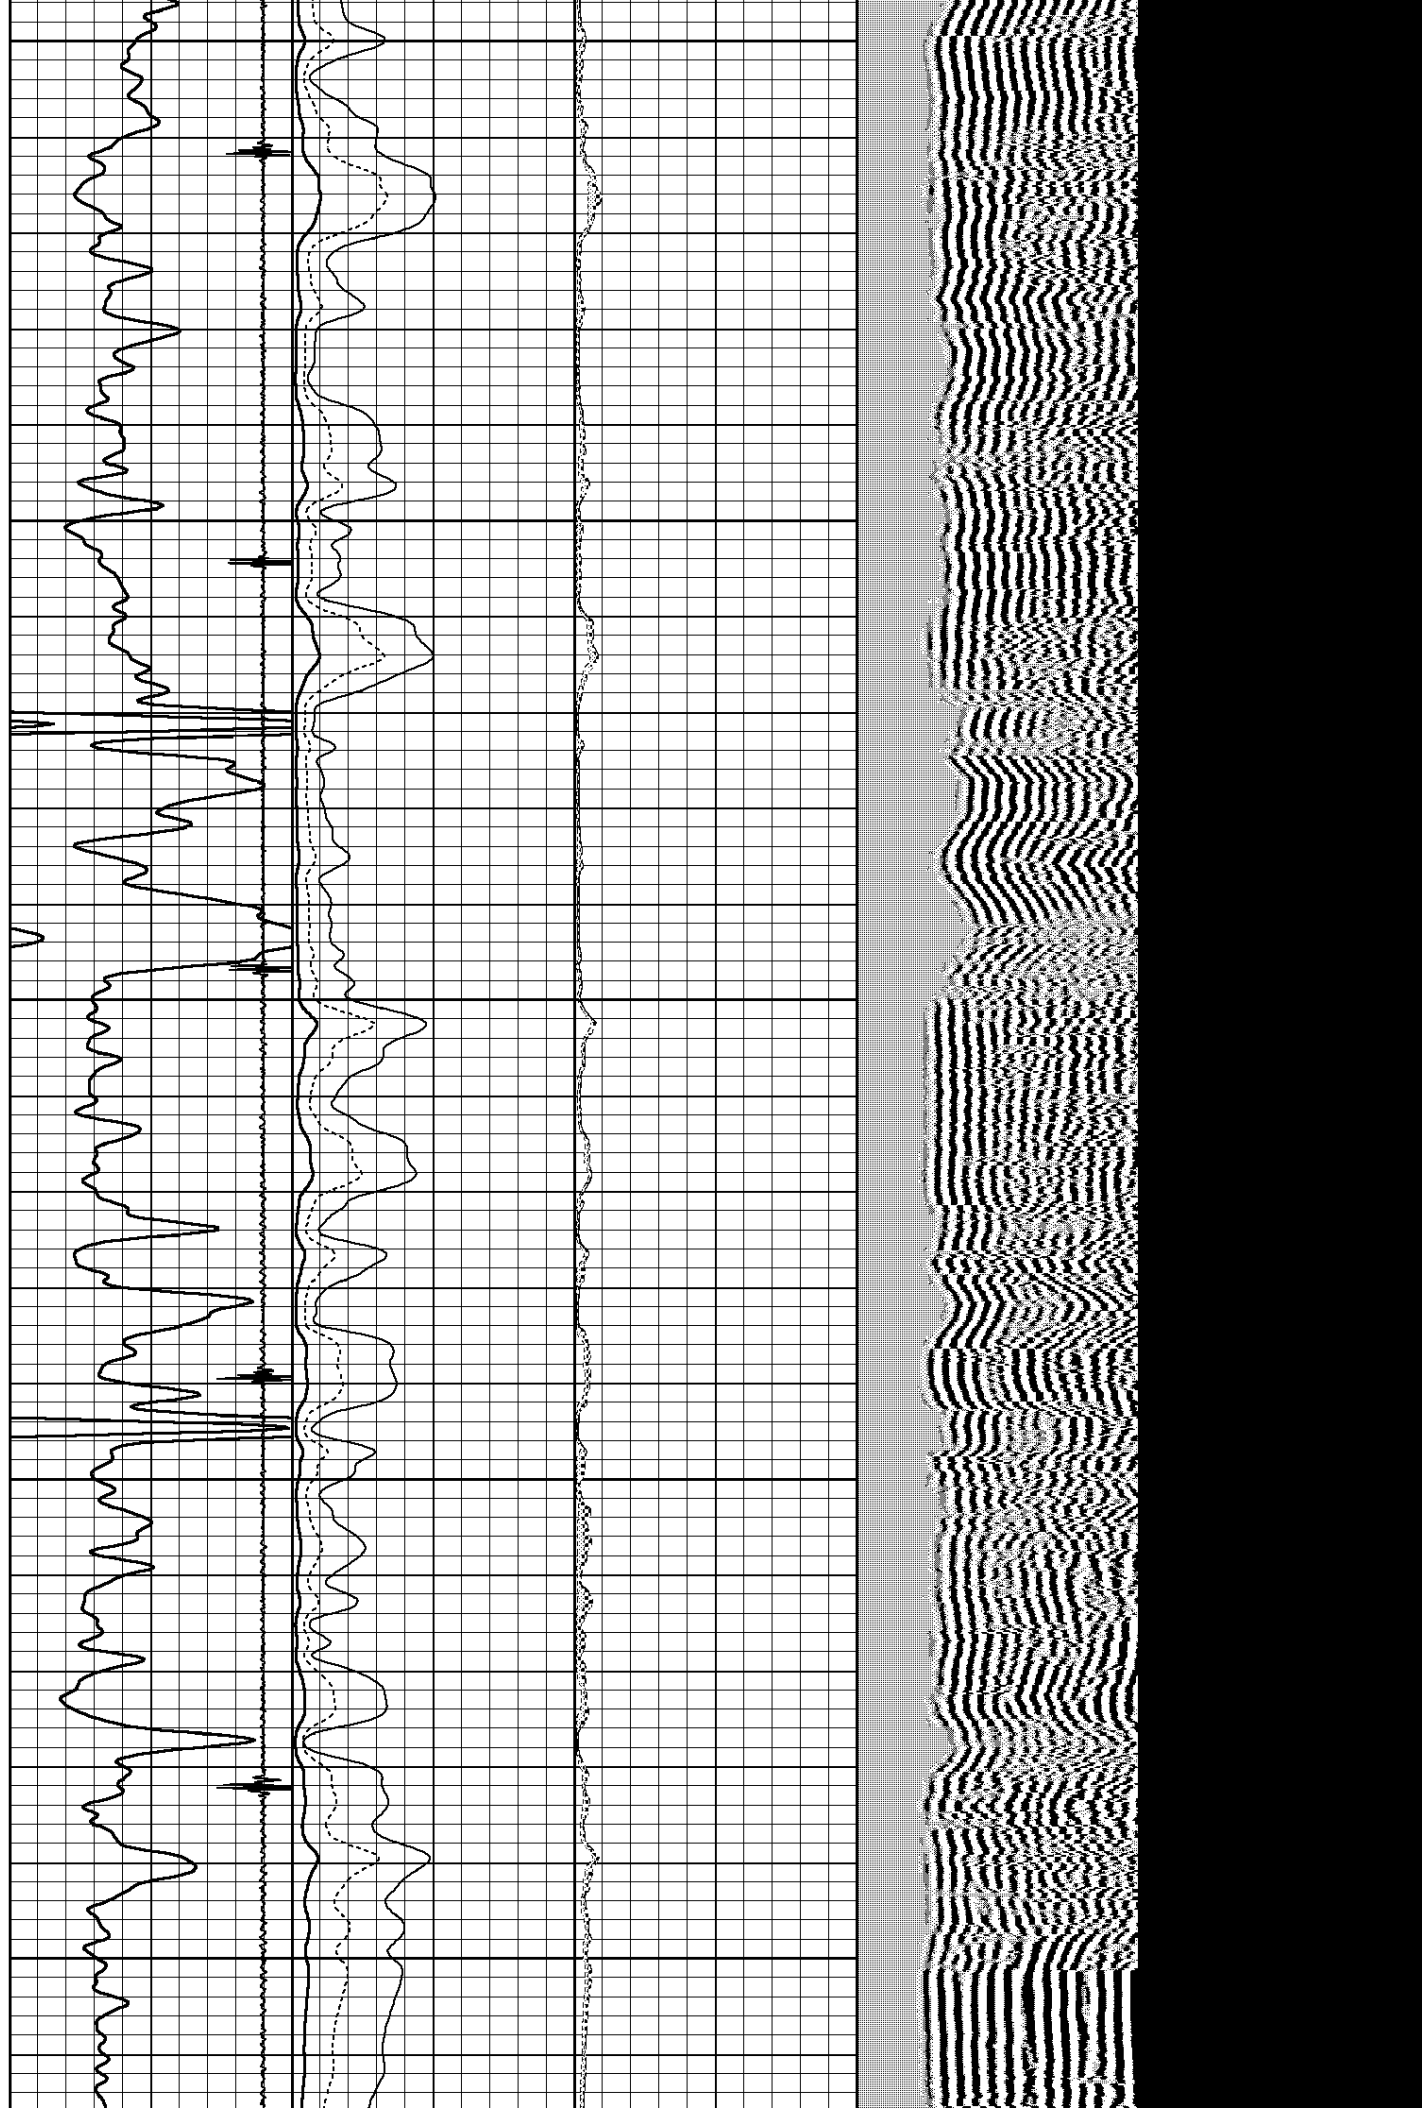

2900


3000




3100

3200

3300

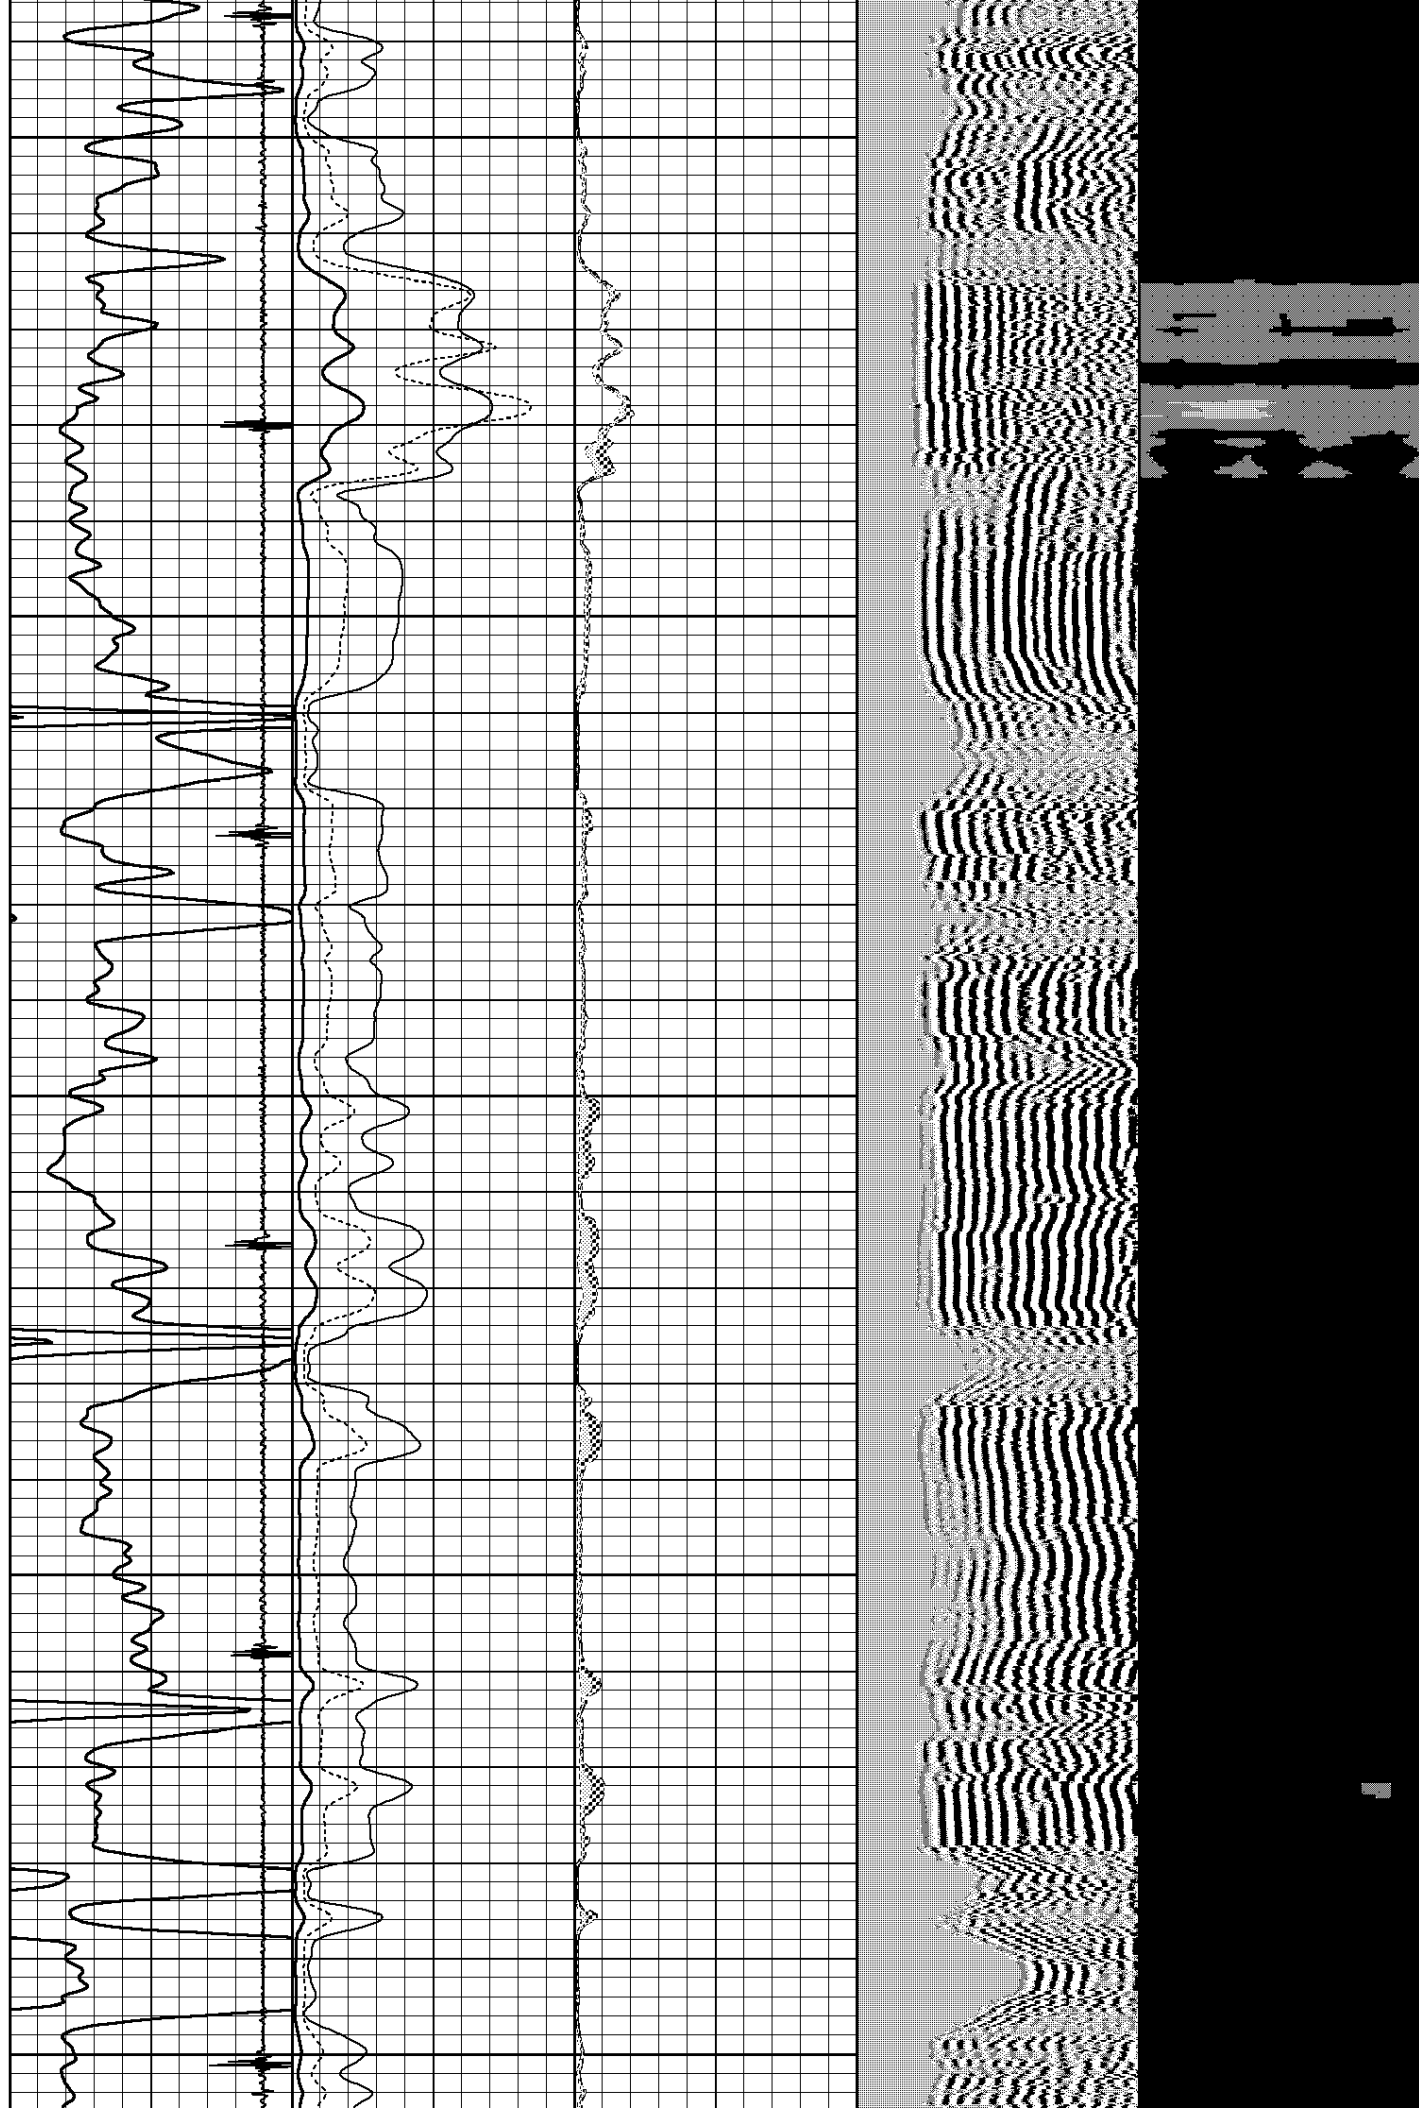


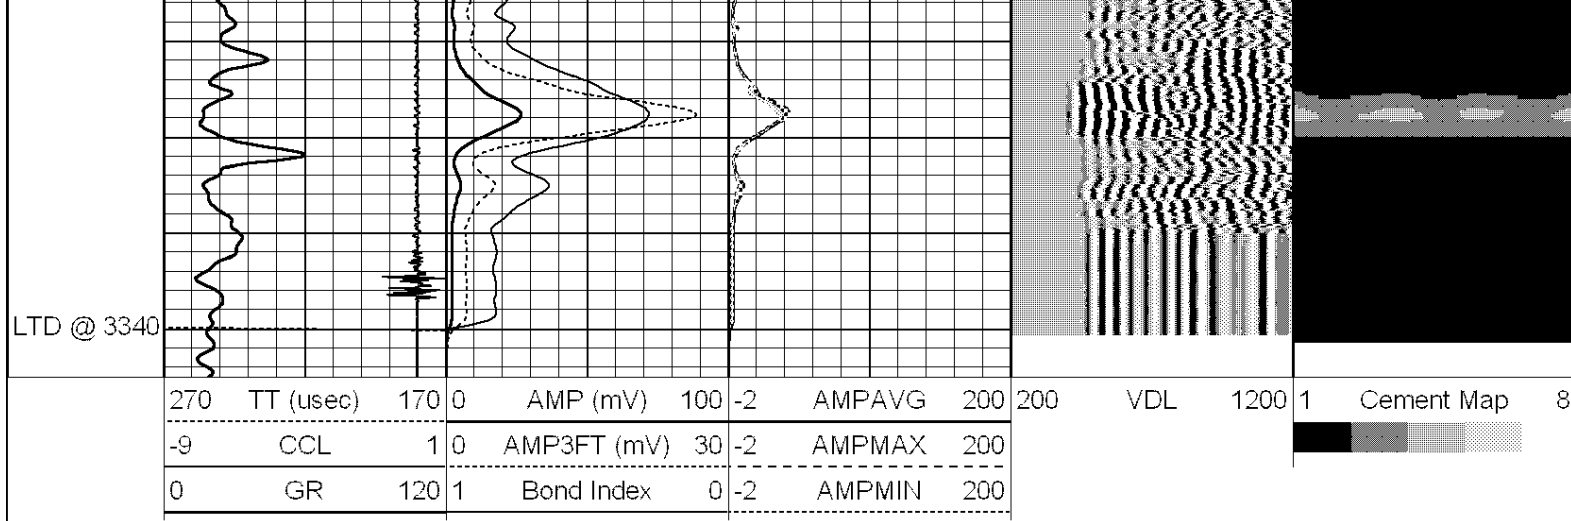


LOG-TECH




Repeat Pass

Database File: prolific_kowalsky_1.db
 Dataset Pathname: pass5
 Presentation Format: scbl02
 Dataset Creation: Thu Jan 06 09:38:35 2011 by Log Std Casedhole 09061
 Charted by: Depth in Feet scaled 1:240

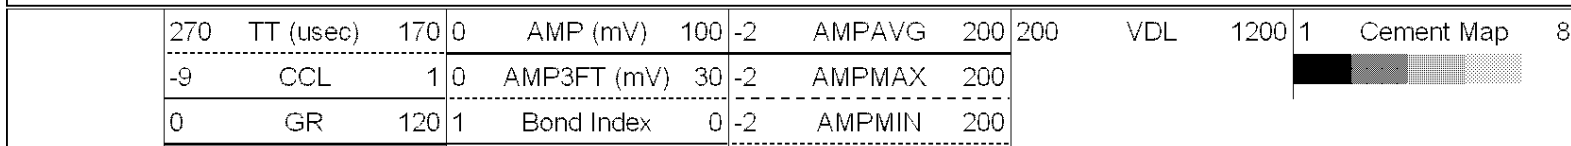

3200

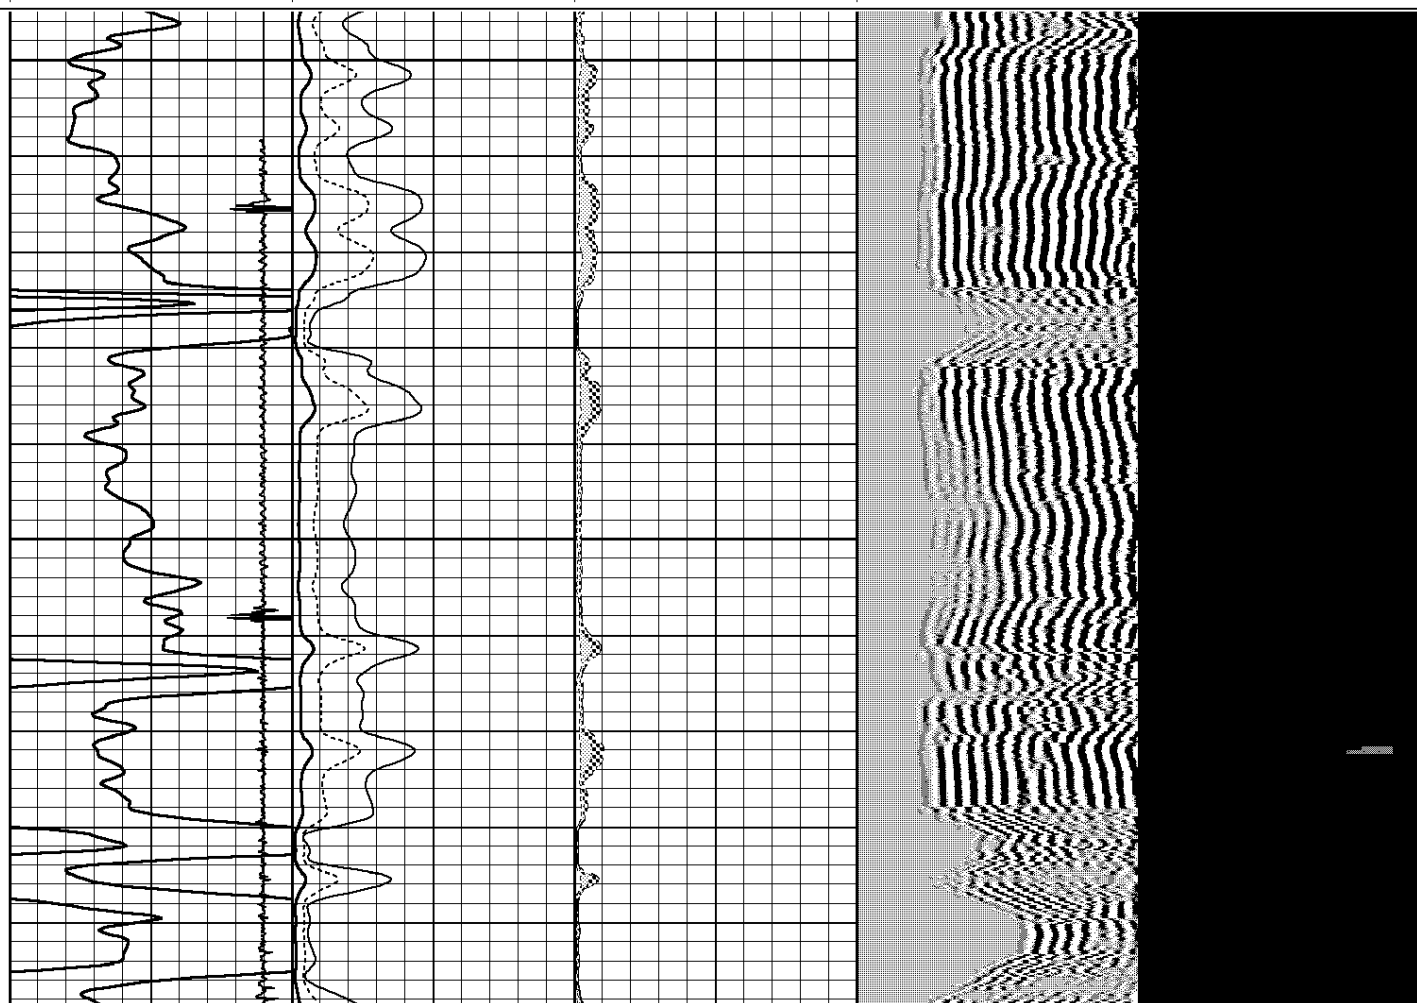

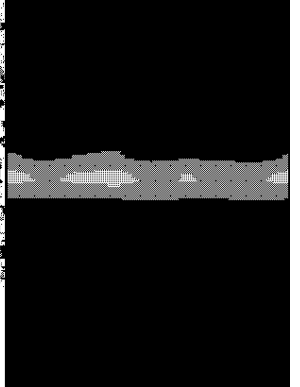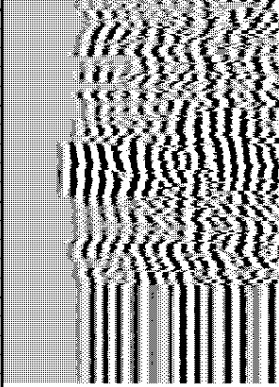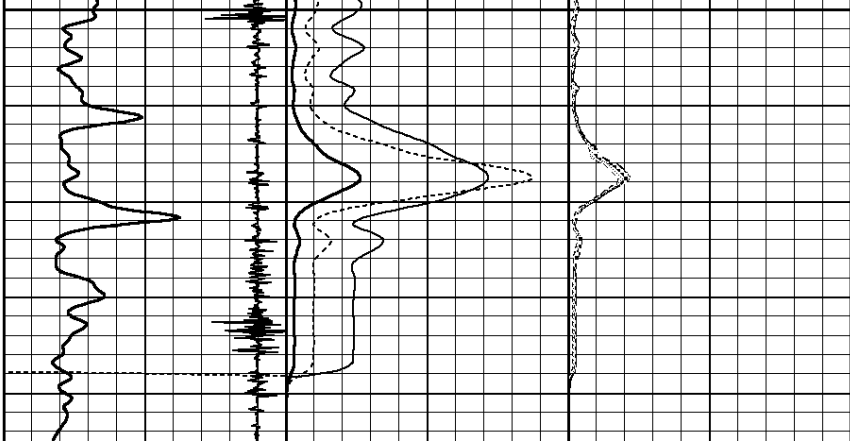

270	TT (usec)	170	0	AMP (mV)	100	-2	AMPAVG	200
-9	CCL	1	0	AMP3FT (mV)	30	-2	AMPMAX	200
0	GR	120	1	Bond Index	0	-2	AMPMIN	200

200 VDL 1200

1 Cement Map 8

