



Dual Compensated Porosity Log

DIGITAL LOG (785) 625-3858

API No.

15-203-20,165-00-00

Company Abercrombie Energy, LLC

Well Buerkle Farms No.1-13

Field Wildcat

County Wichita

State Kansas

Location 350' FSL & 2025' FEL

Sec: 13

Twp: 20S

Rge: 35W

Other Services
DIL
MEL/BHCS

Permanent Datum Ground Level Elevation 3118

Log Measured From Kelly Bushing 10 Ft. Above Perm. Datum

K.B. 3128
D.F.
G.L. 3118

Date 9/8/2011

Run Number One

Type Log CNL / CDL

Depth Driller 5070

Depth Logger 5067

Bottom Logged Interval 5046

Top Logged Interval 3500

Type Fluid In Hole Chemical

Salinity, PPM CL 5,200

Density 9.2

Level Full

Max. Rec. Temp. F 127

Operating Rig Time 5 Hours

Equipment -- Location 17 Hays

Recorded By C. Desaire

Witnessed By Wes Hansen

Borehole Record

Casing Record

Run No	Bit	From	To	Size	Wgt.	From	To
One	12.25	00	312	8.625	23#	00	312
Two	7.875	312	TD				

<<< Fold Here >>>

All interpretations are opinions based on inferences from electrical or other measurements and we cannot and do not guarantee the accuracy or correctness of any interpretation, and we shall not, except in the case of gross or willful negligence on our part, be liable or responsible for any loss, costs, damages, or expenses incurred or sustained by anyone resulting from any interpretation made by any of our officers, agents or employees. These interpretations are also subject to our general terms and conditions set out in our current Price Schedule.

Comments


Thank you for using Log-Tech, Inc.
(785) 625-3858


Scott City KS,
12 W, 12 S, W Into


Database File: aberhd.db
Dataset Pathname: dil/aberstk
Presentation Format: cdl
Dataset Creation: Fri Sep 09 00:13:43 2011
Charted by: Depth in Feet scaled 1:600

0	Gamma Ray	150
6	Caliper (GAPI)	16

30	Compensated Density		-10
2	Bulk Density		3
15000	Line Tension		0
2.625	DGA	3.425	-0.25
Correction			0.25
LSPD			

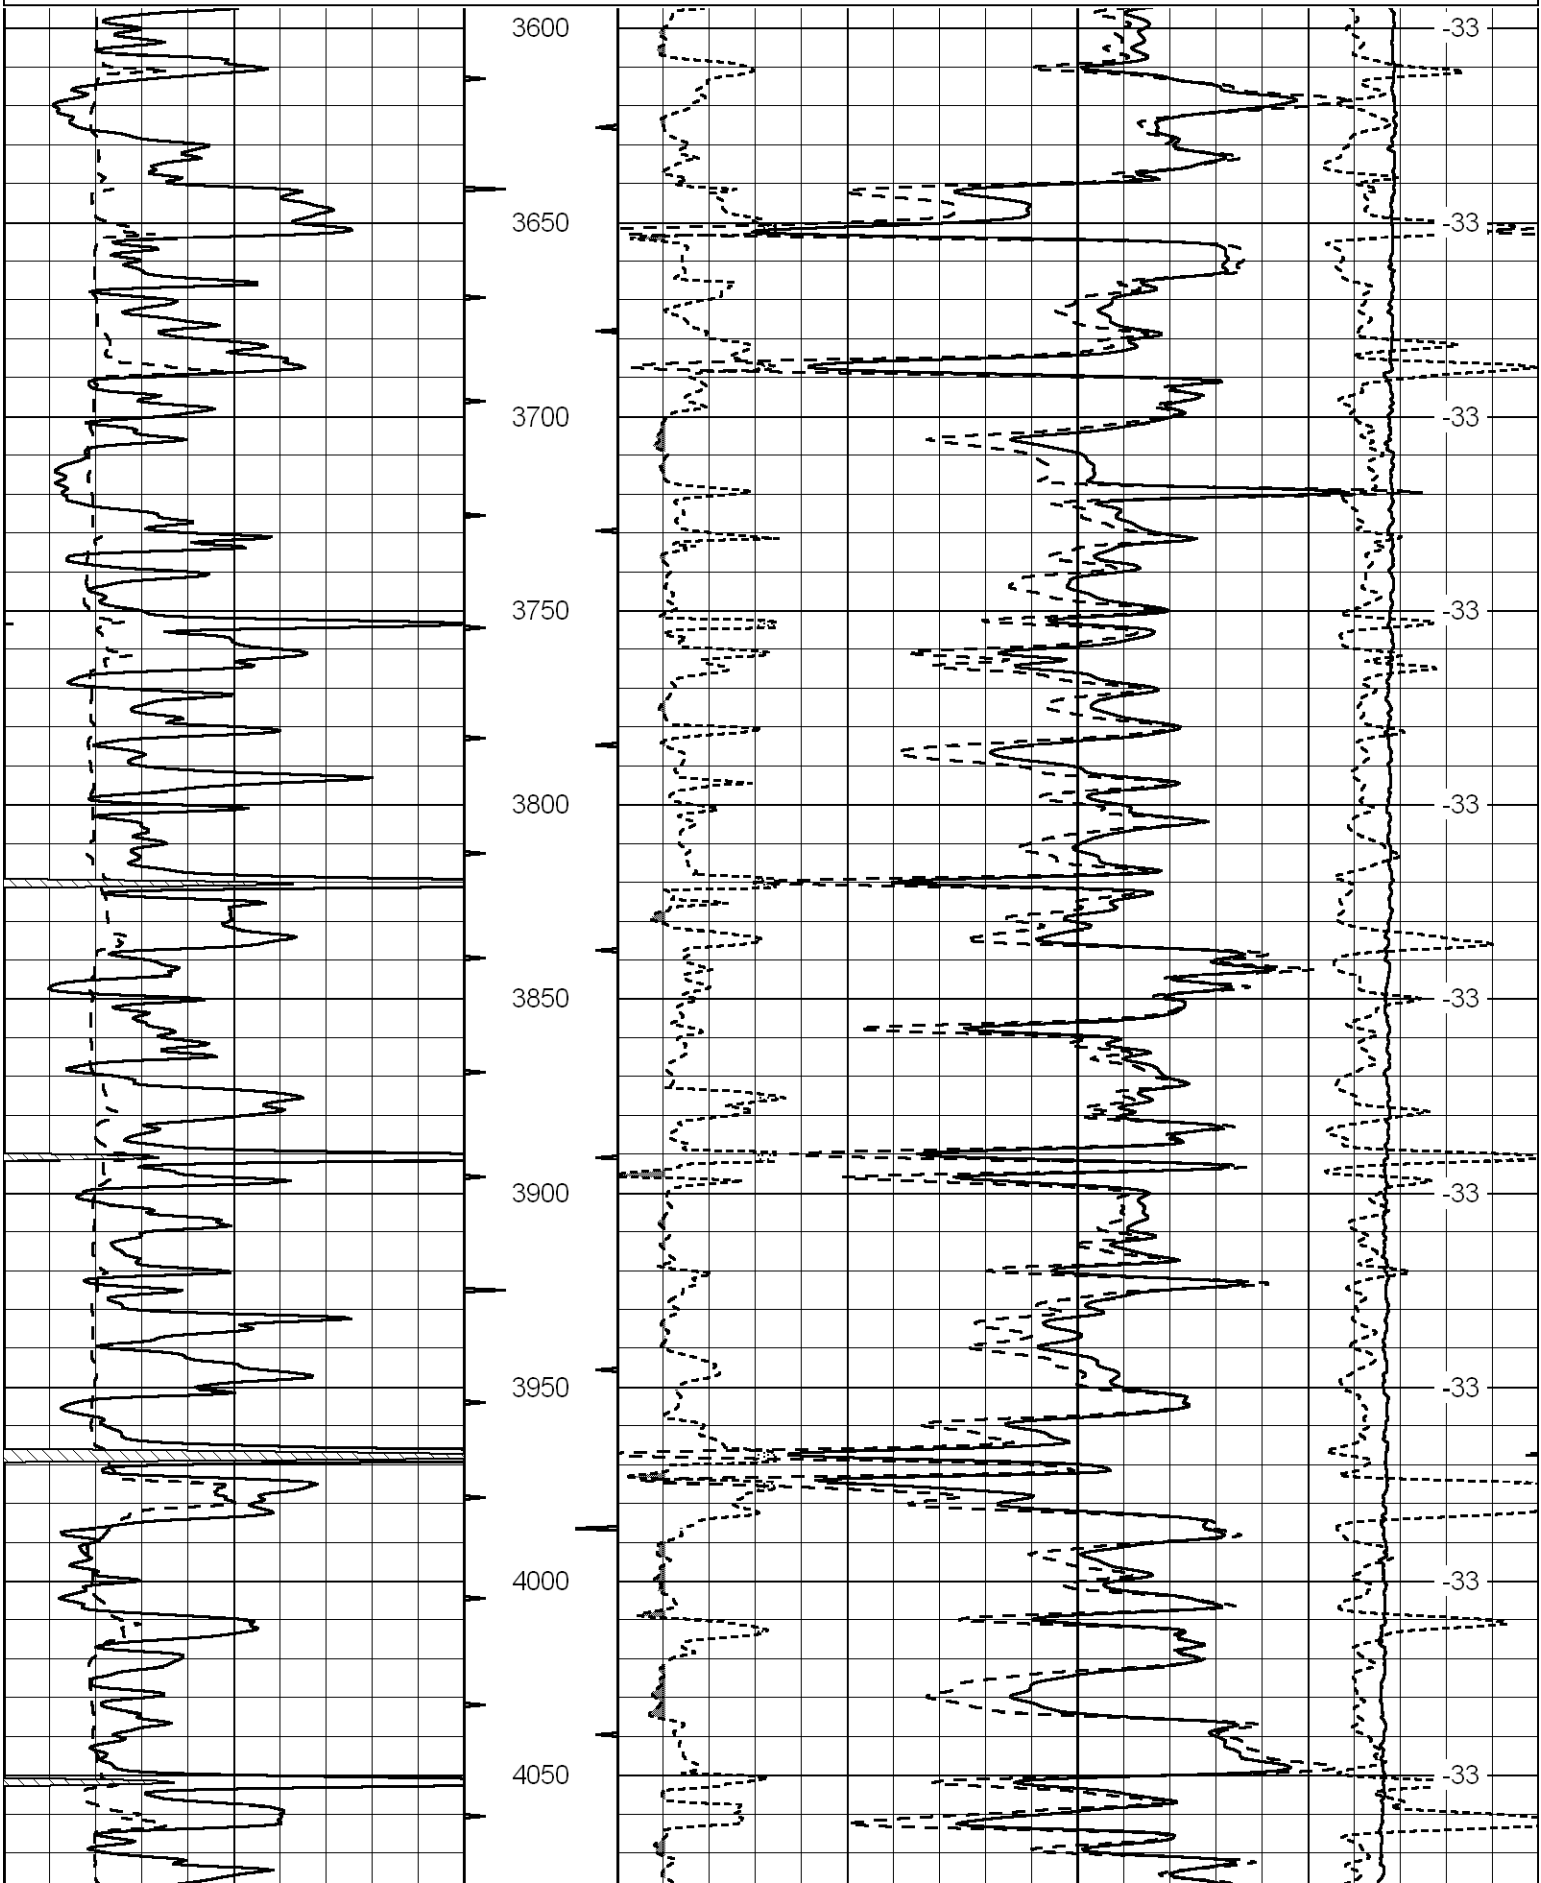

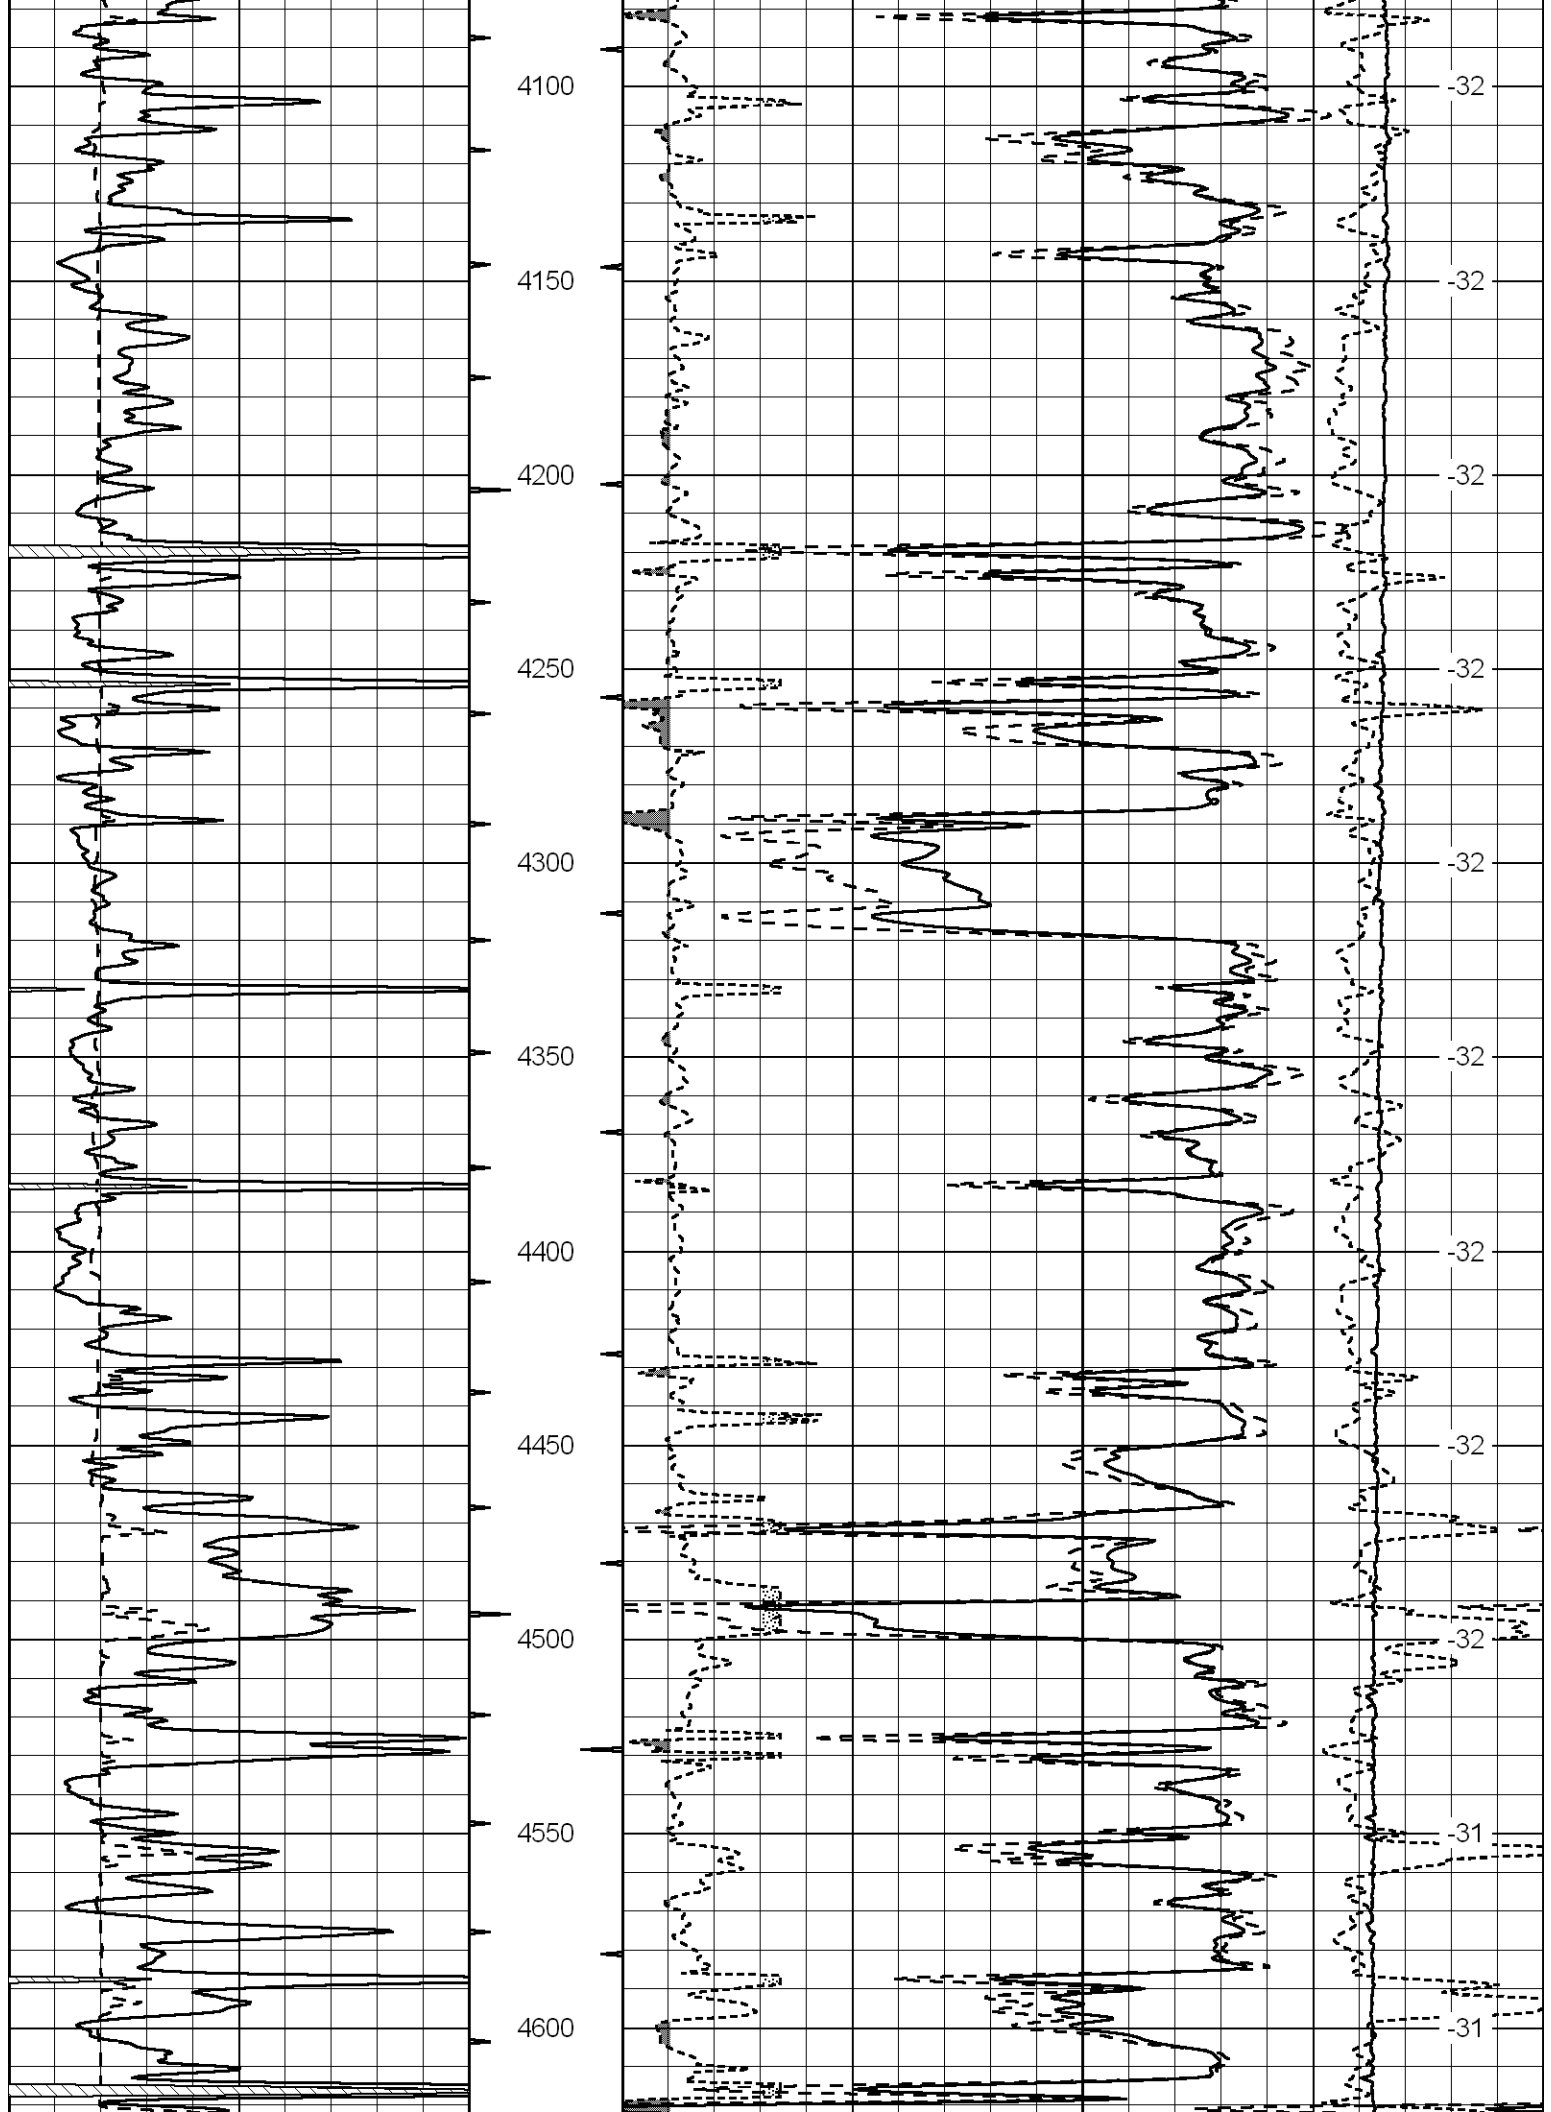


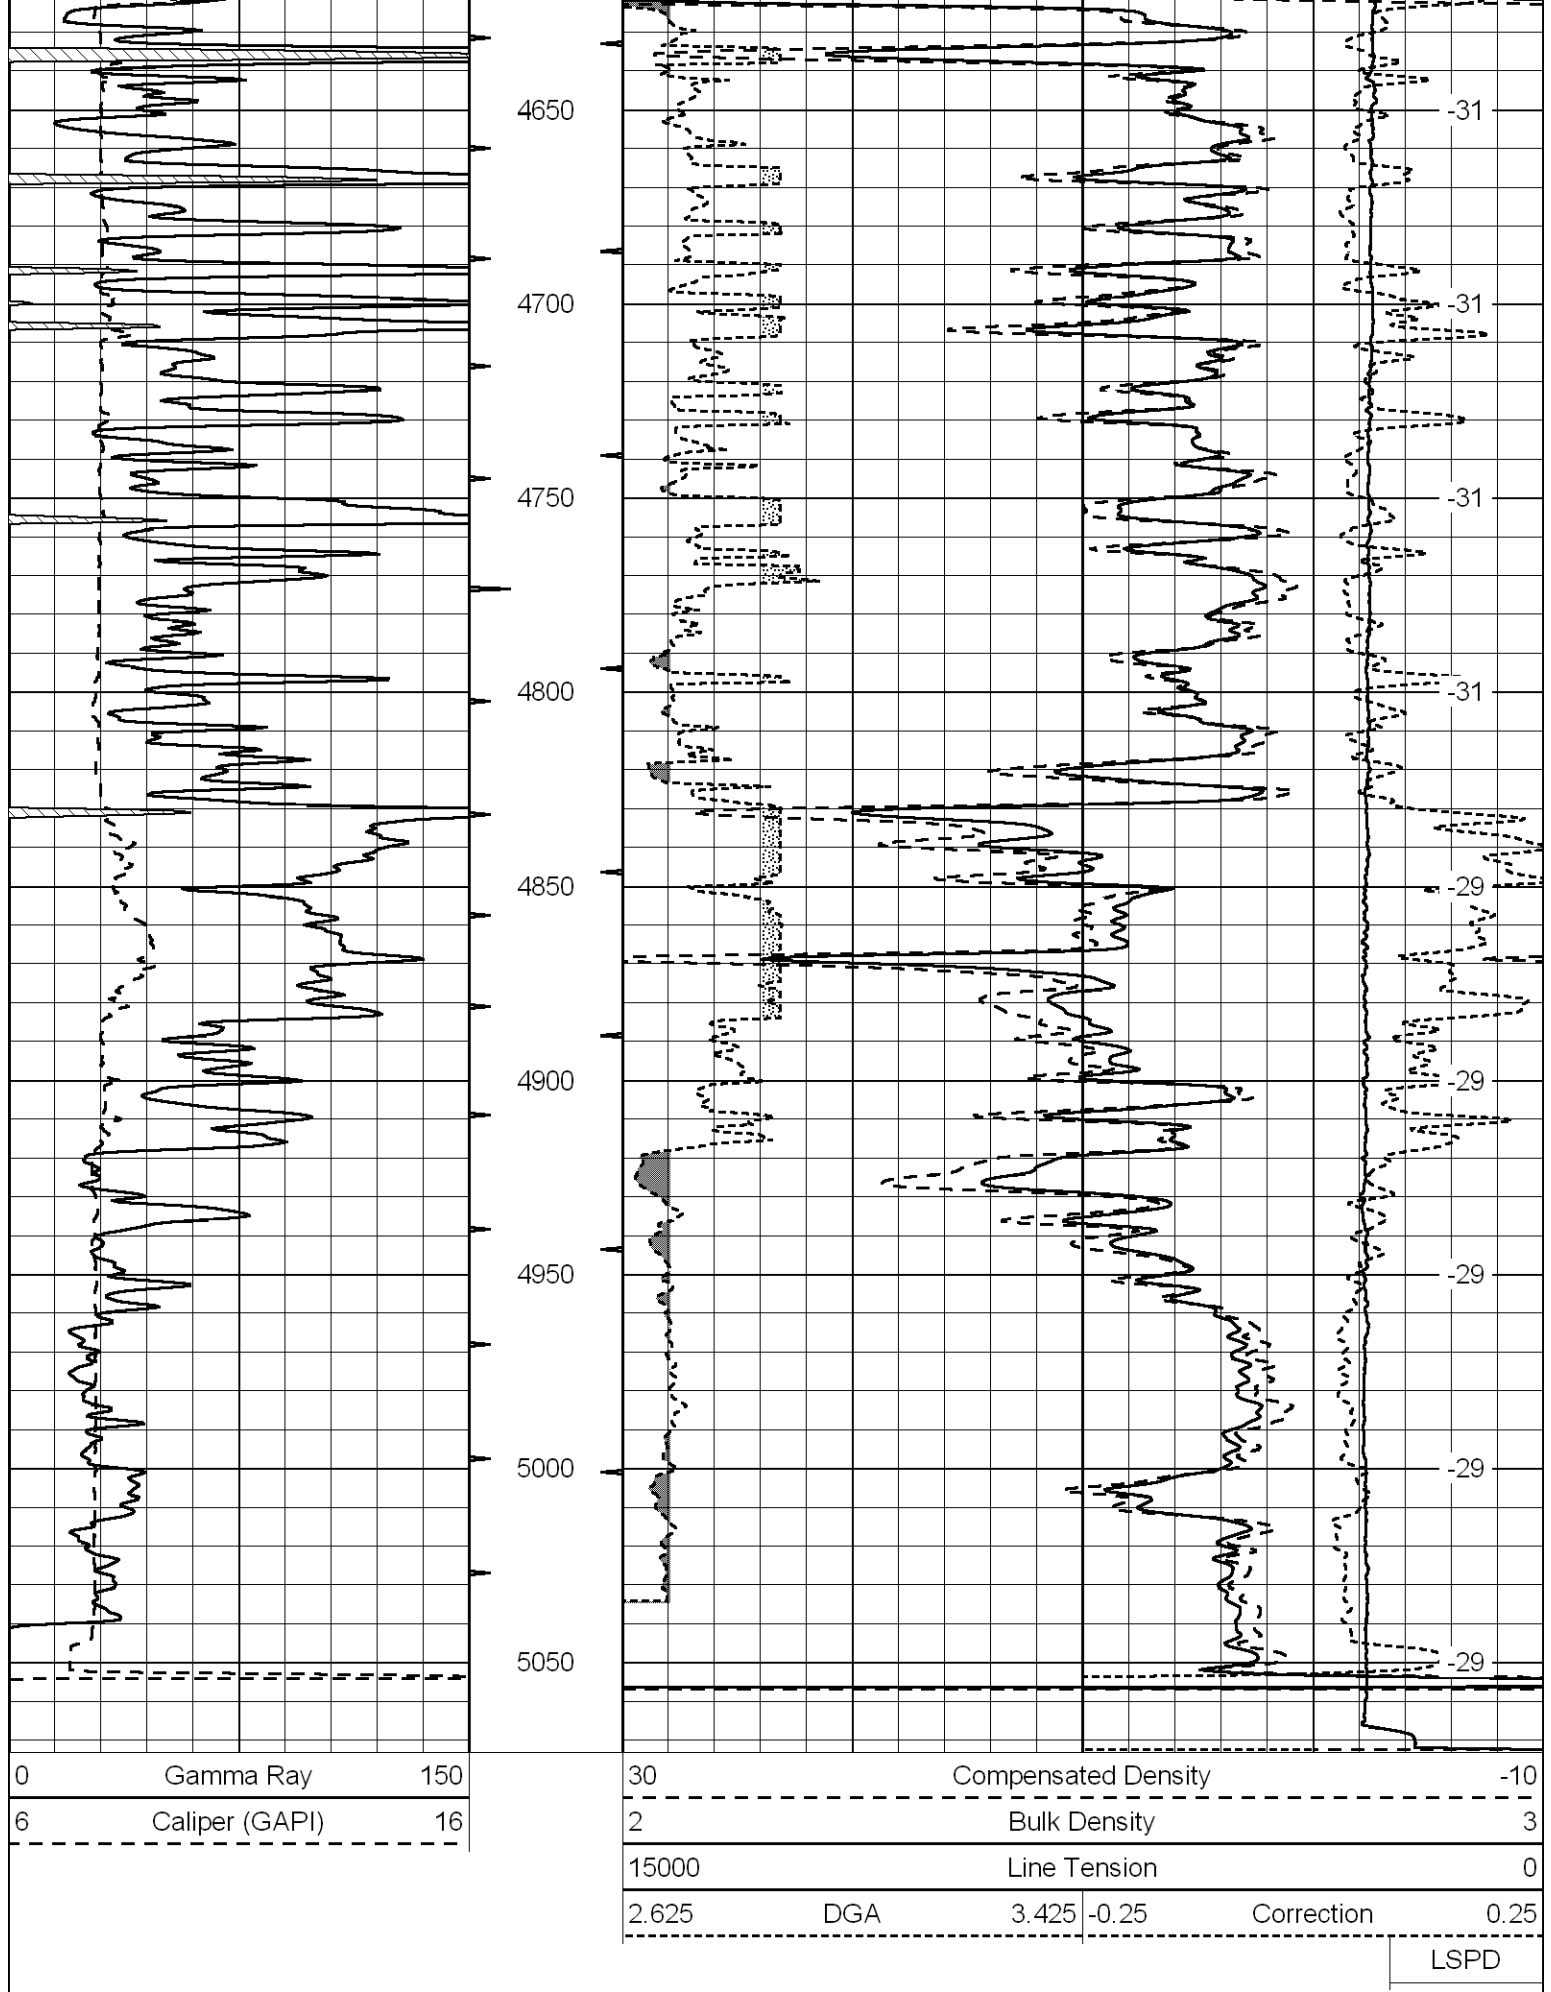



Dataset Path name: oil/aberstk
Presentation Format: cndlspec
Dataset Creation: Fri Sep 09 00:13:43 2011
Charted by: Depth in Feet scaled 1:240


0	Gamma Ray	150
6	Caliper (GAPI)	16


30	CNLS	-10			
30	Compensated Density (2.71 ma)	-10			
2.625	DGA	3.425	-0.25	Correction	0.25
10000	Line Tension	0			

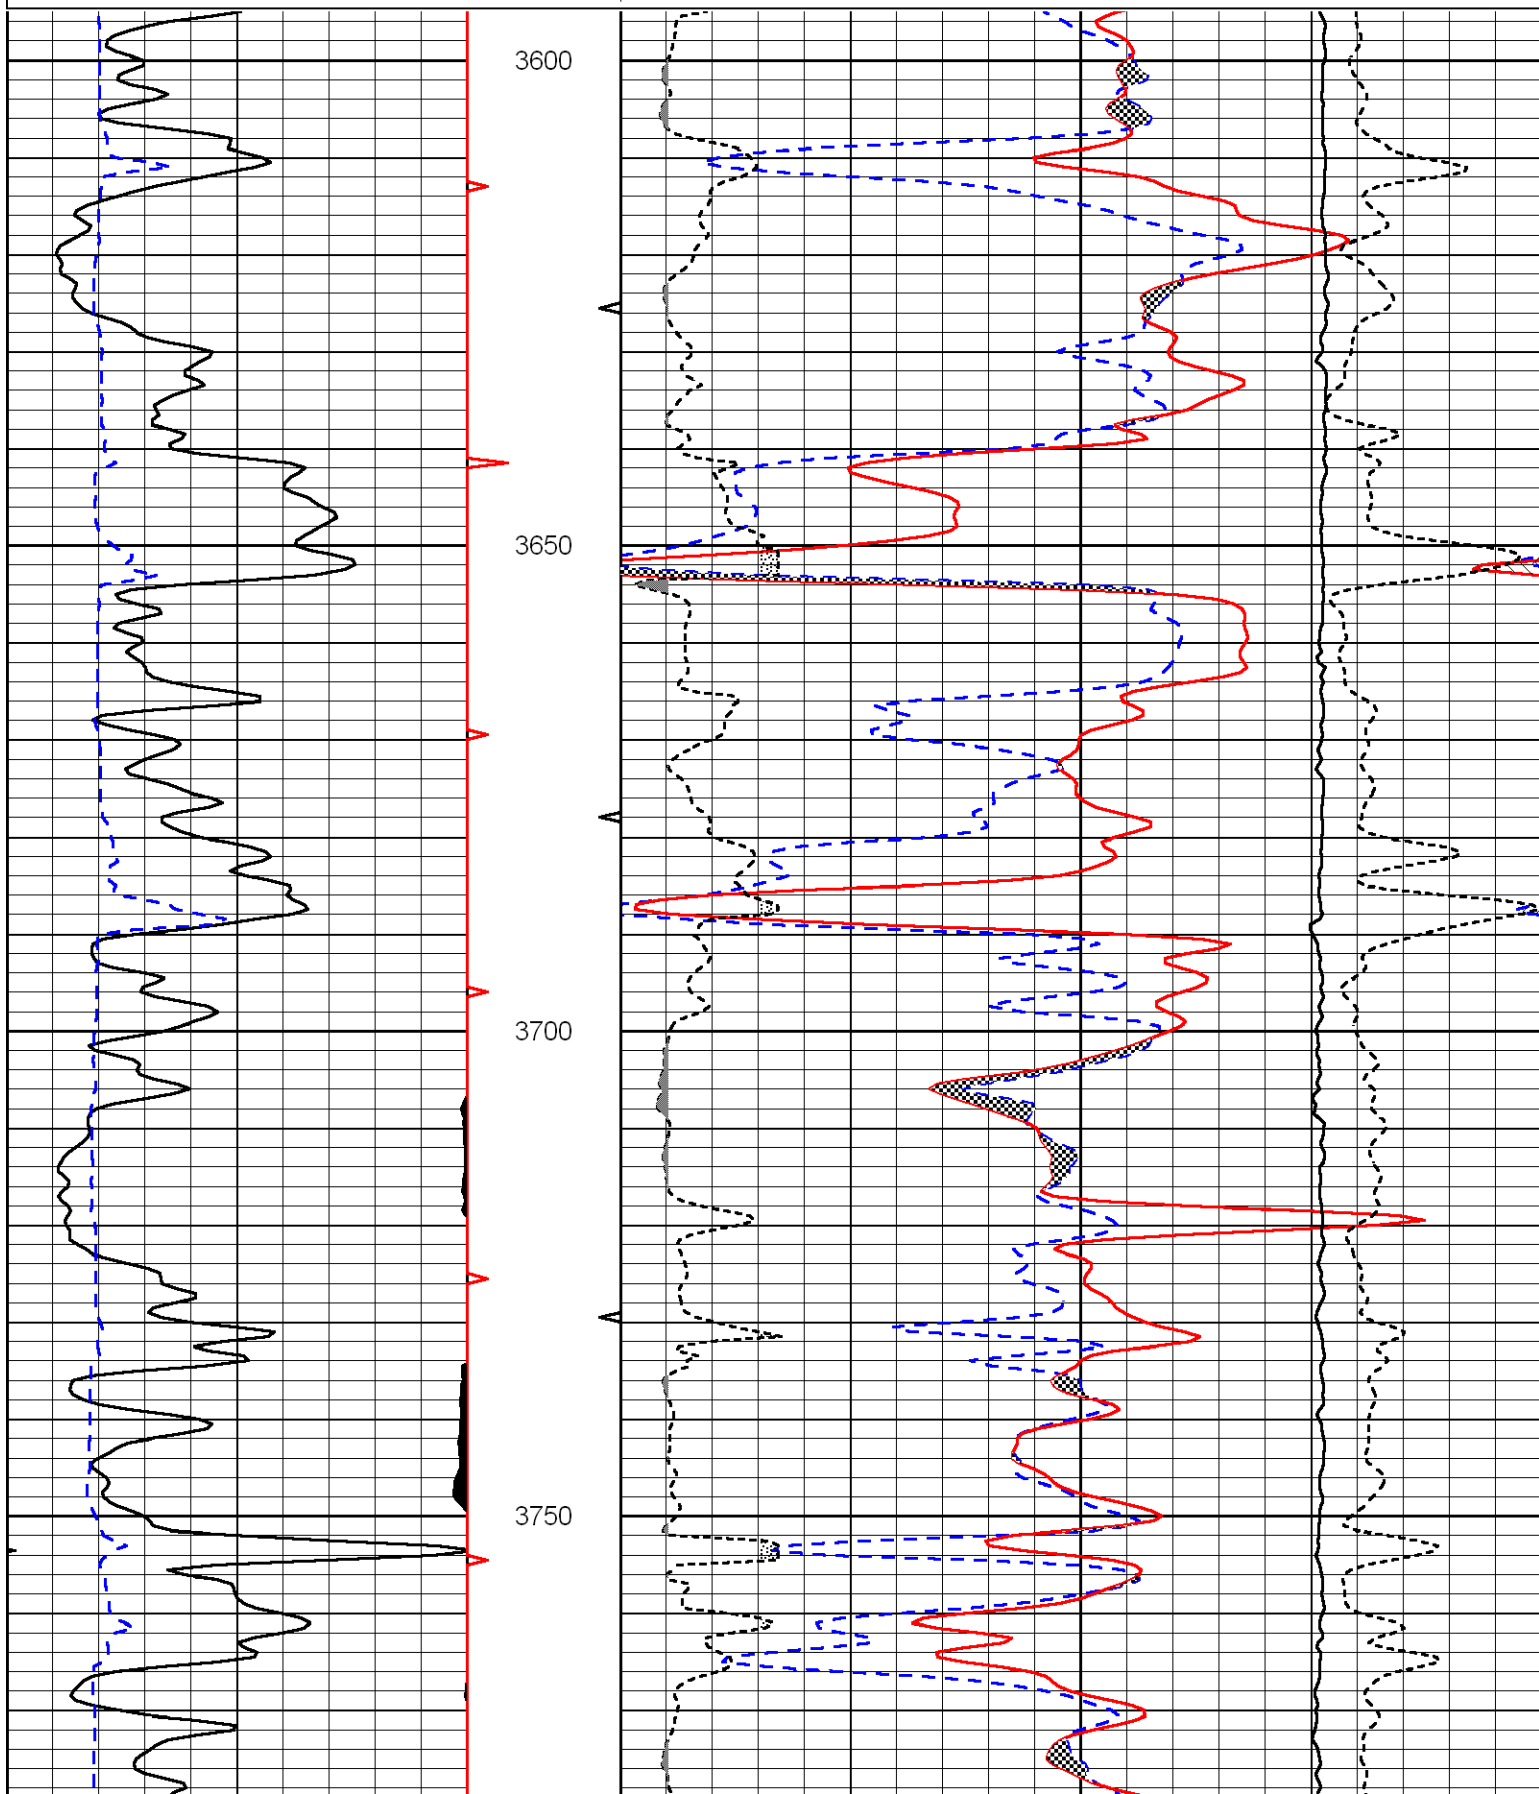



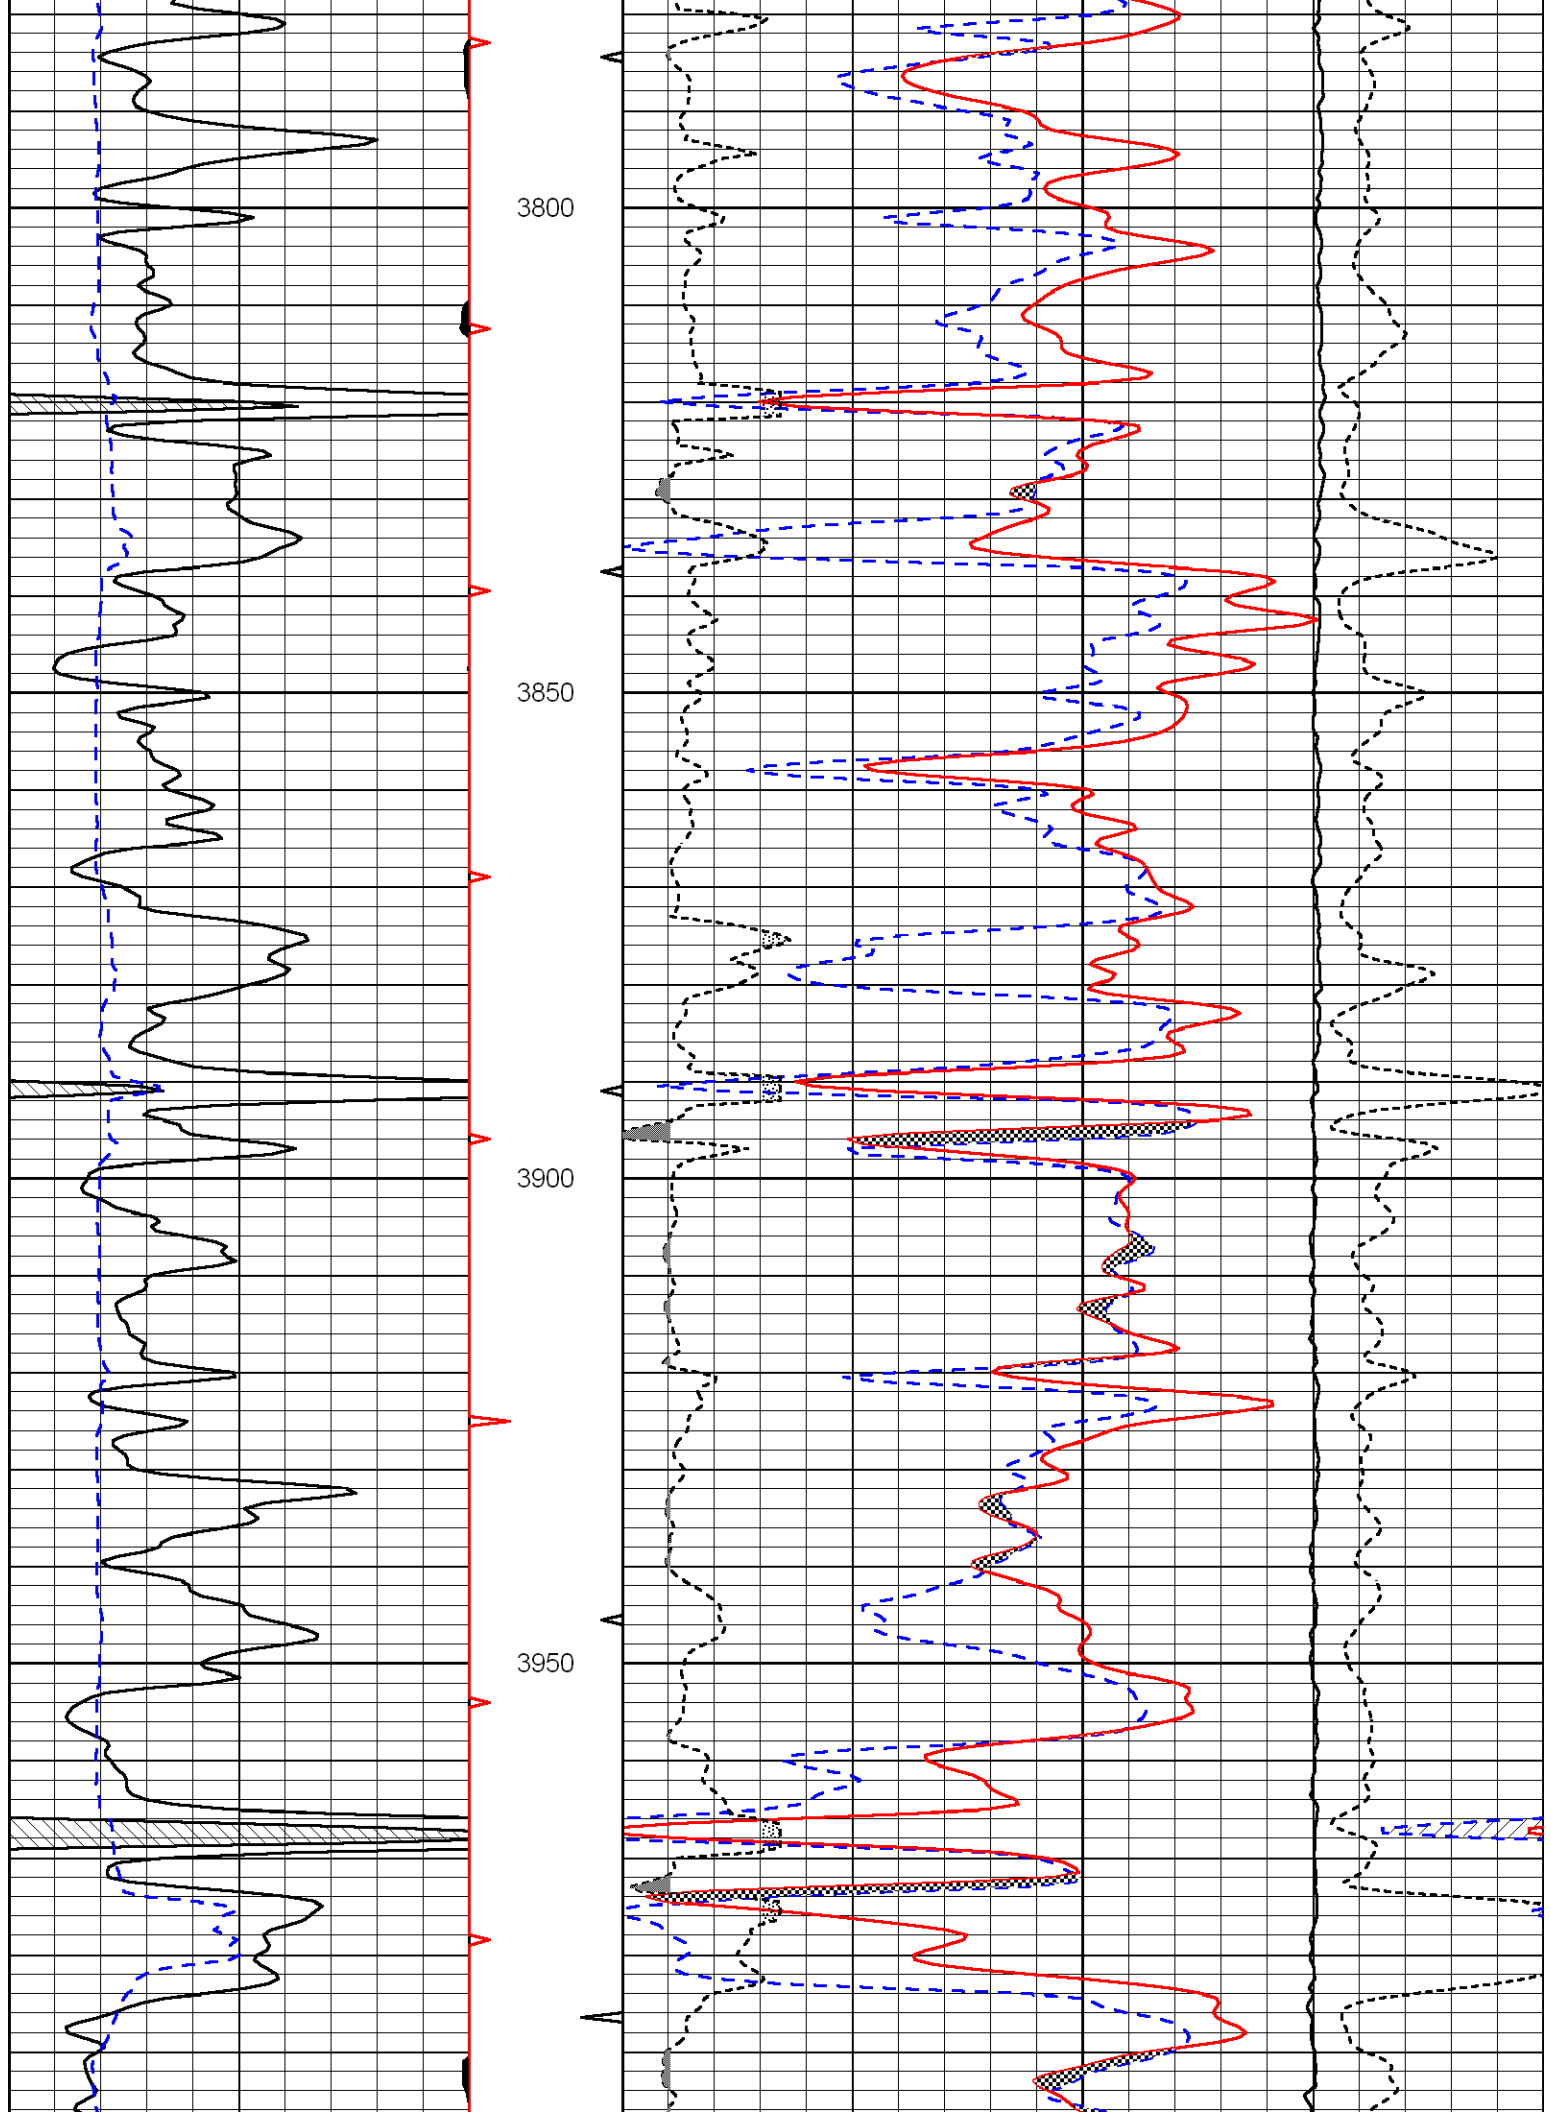


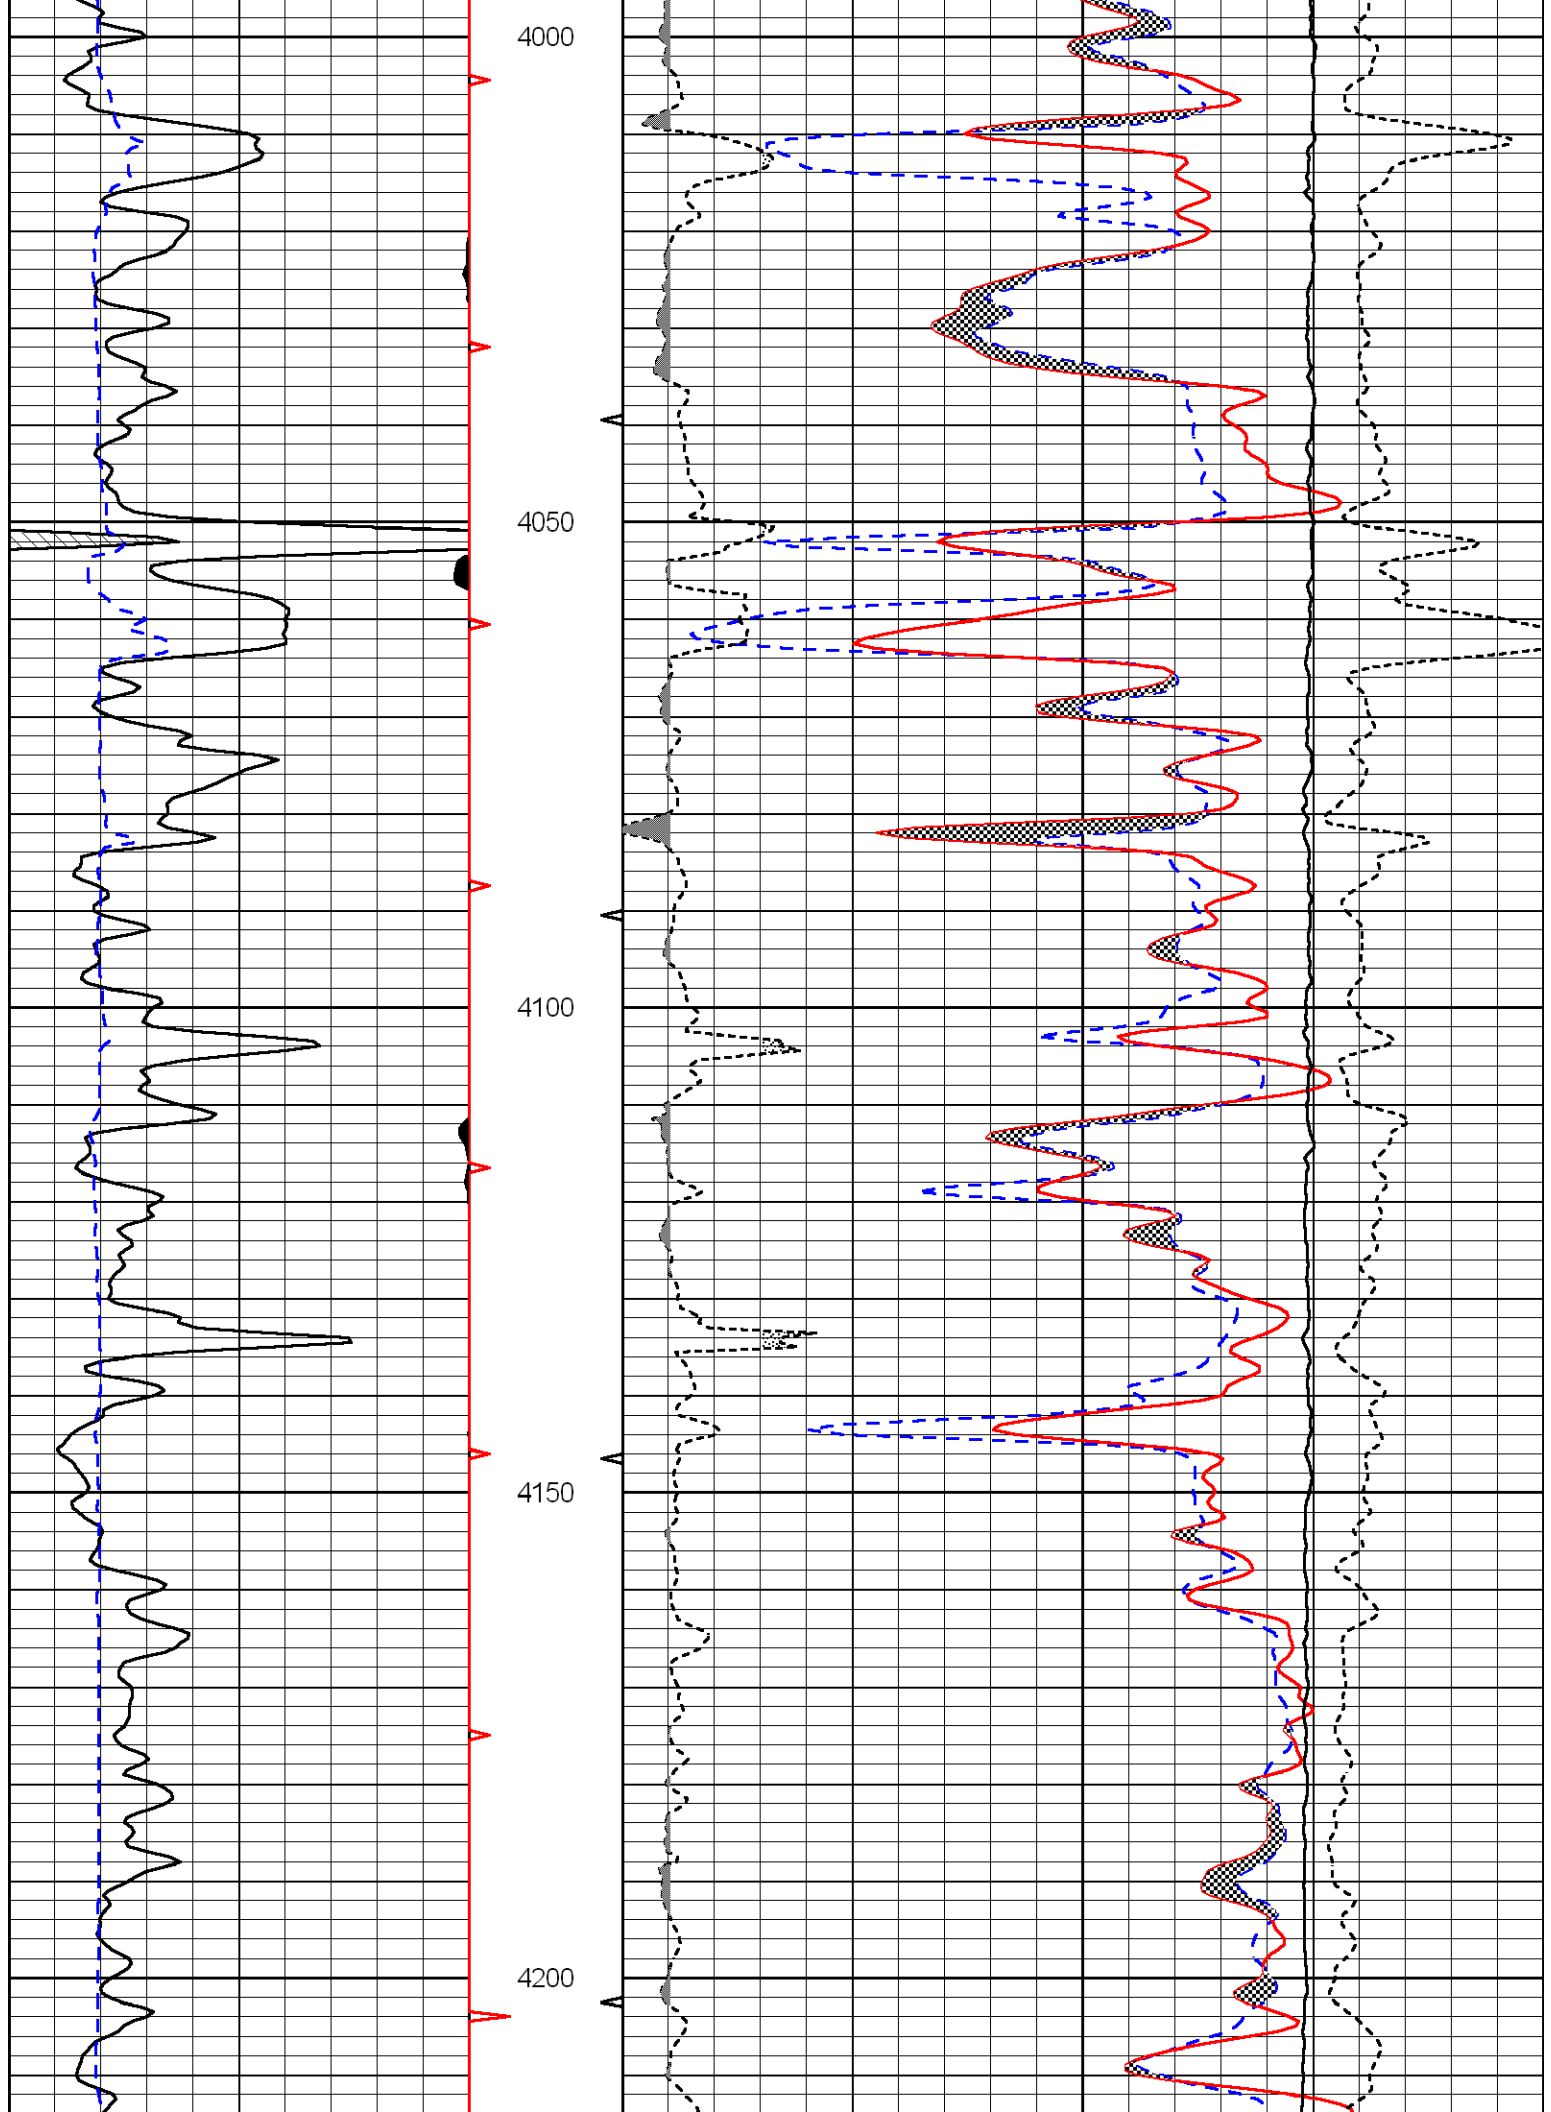

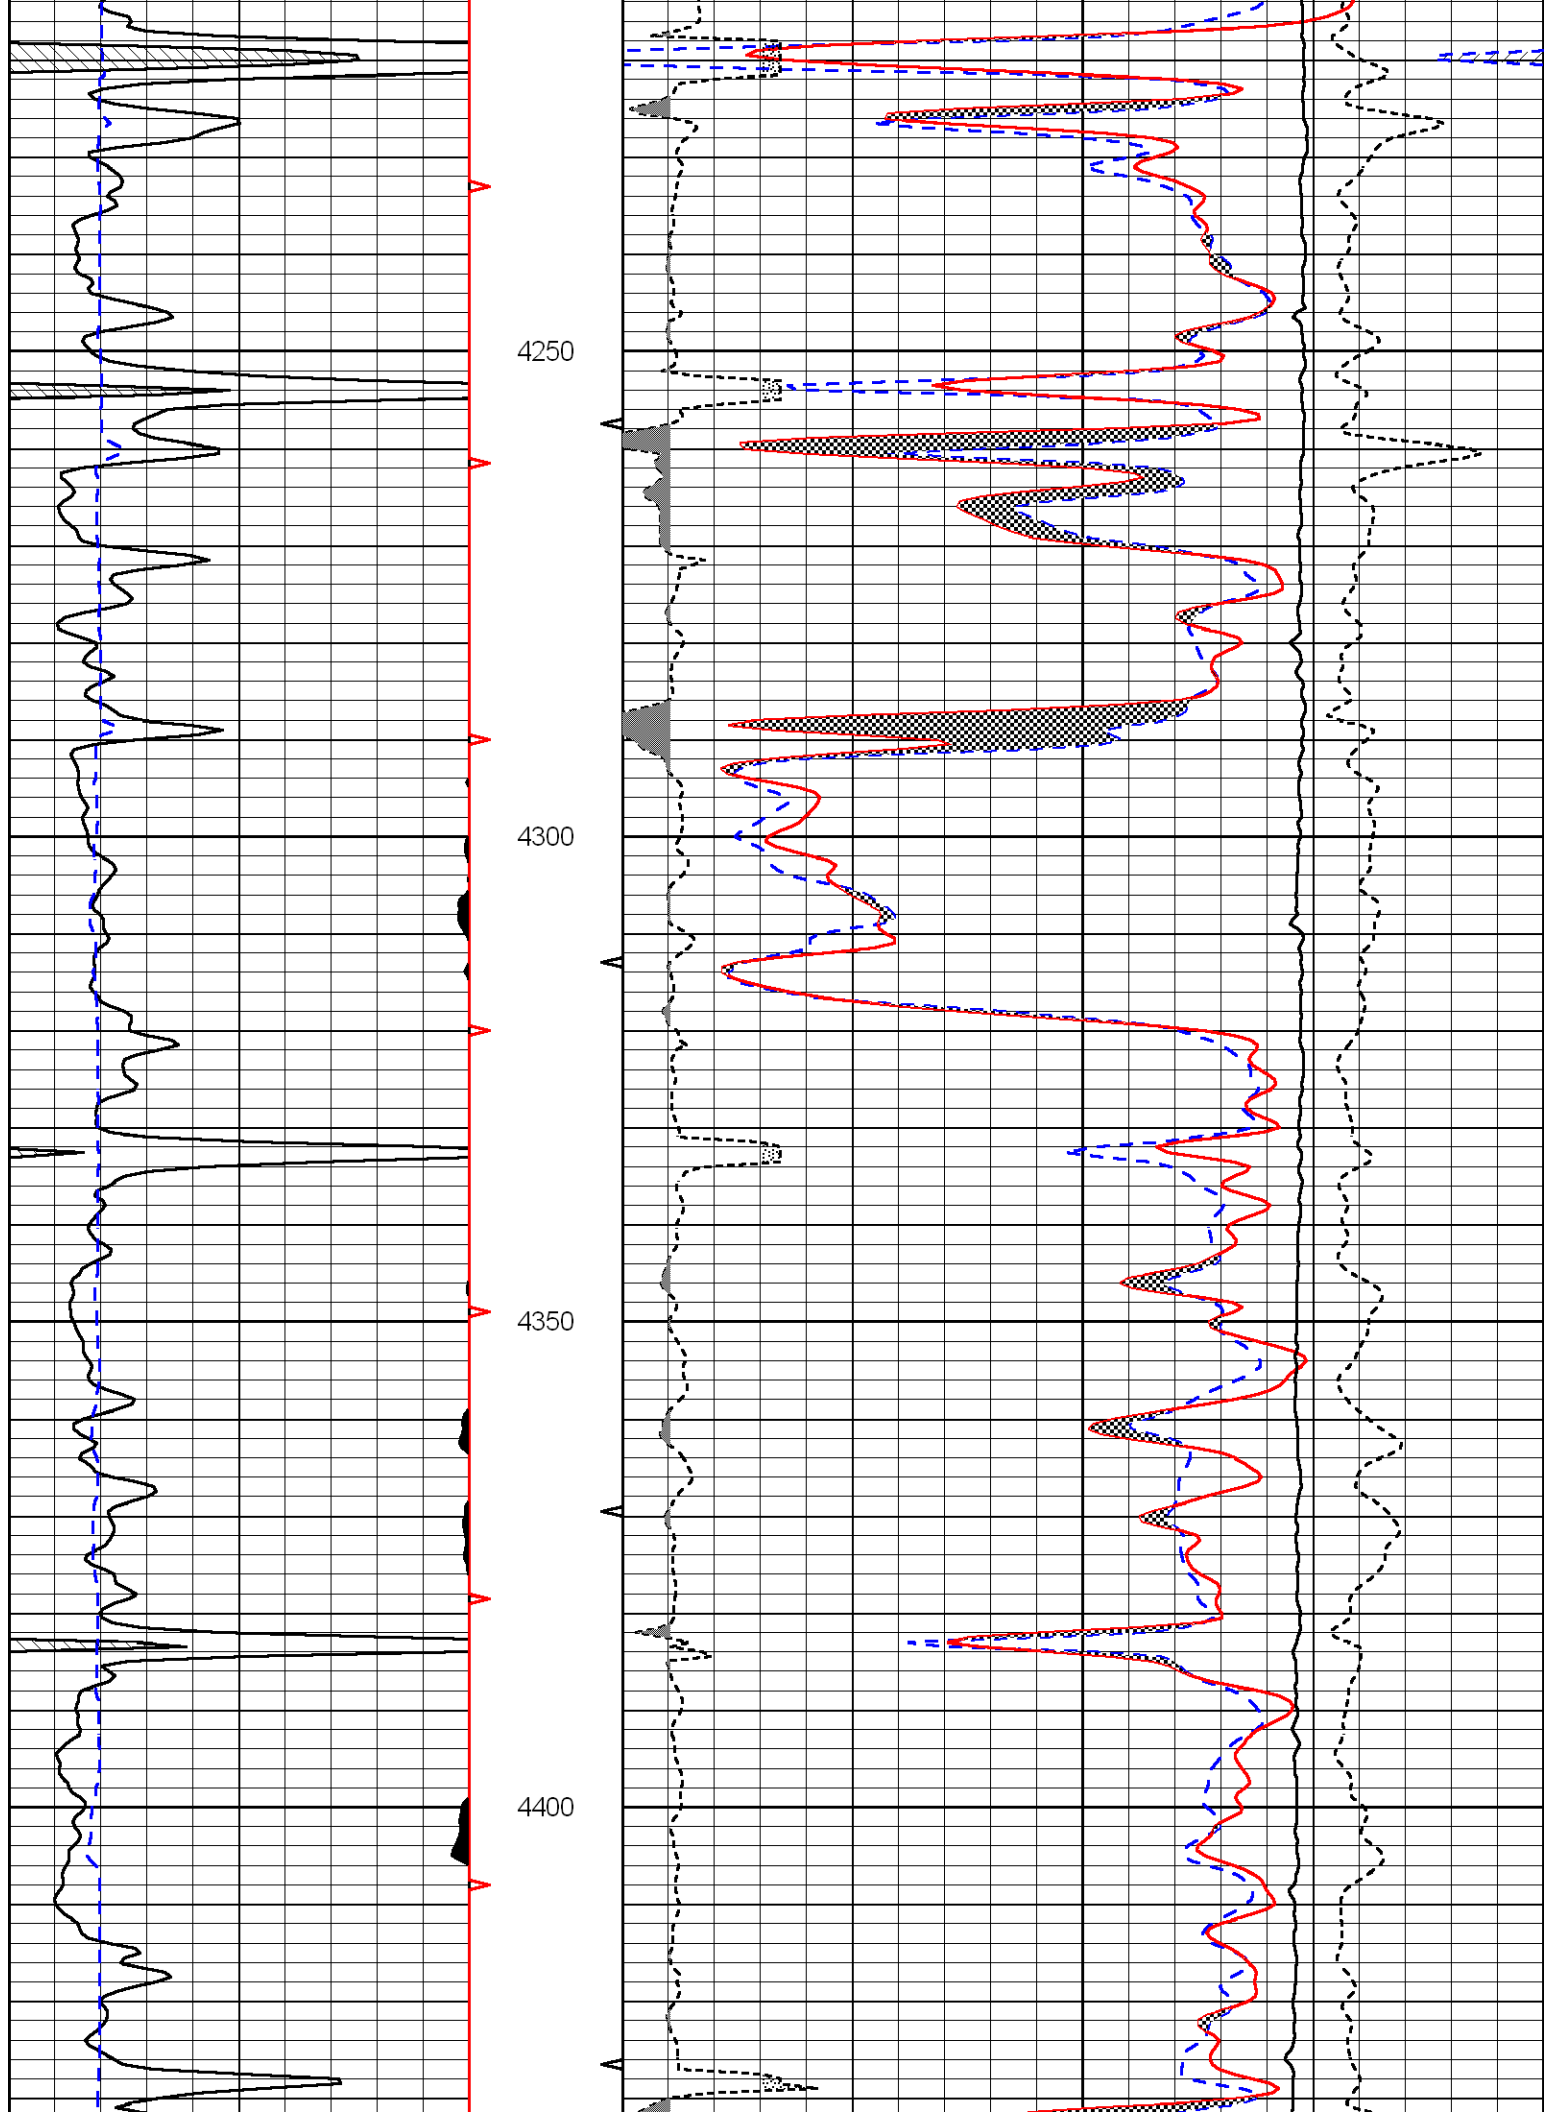

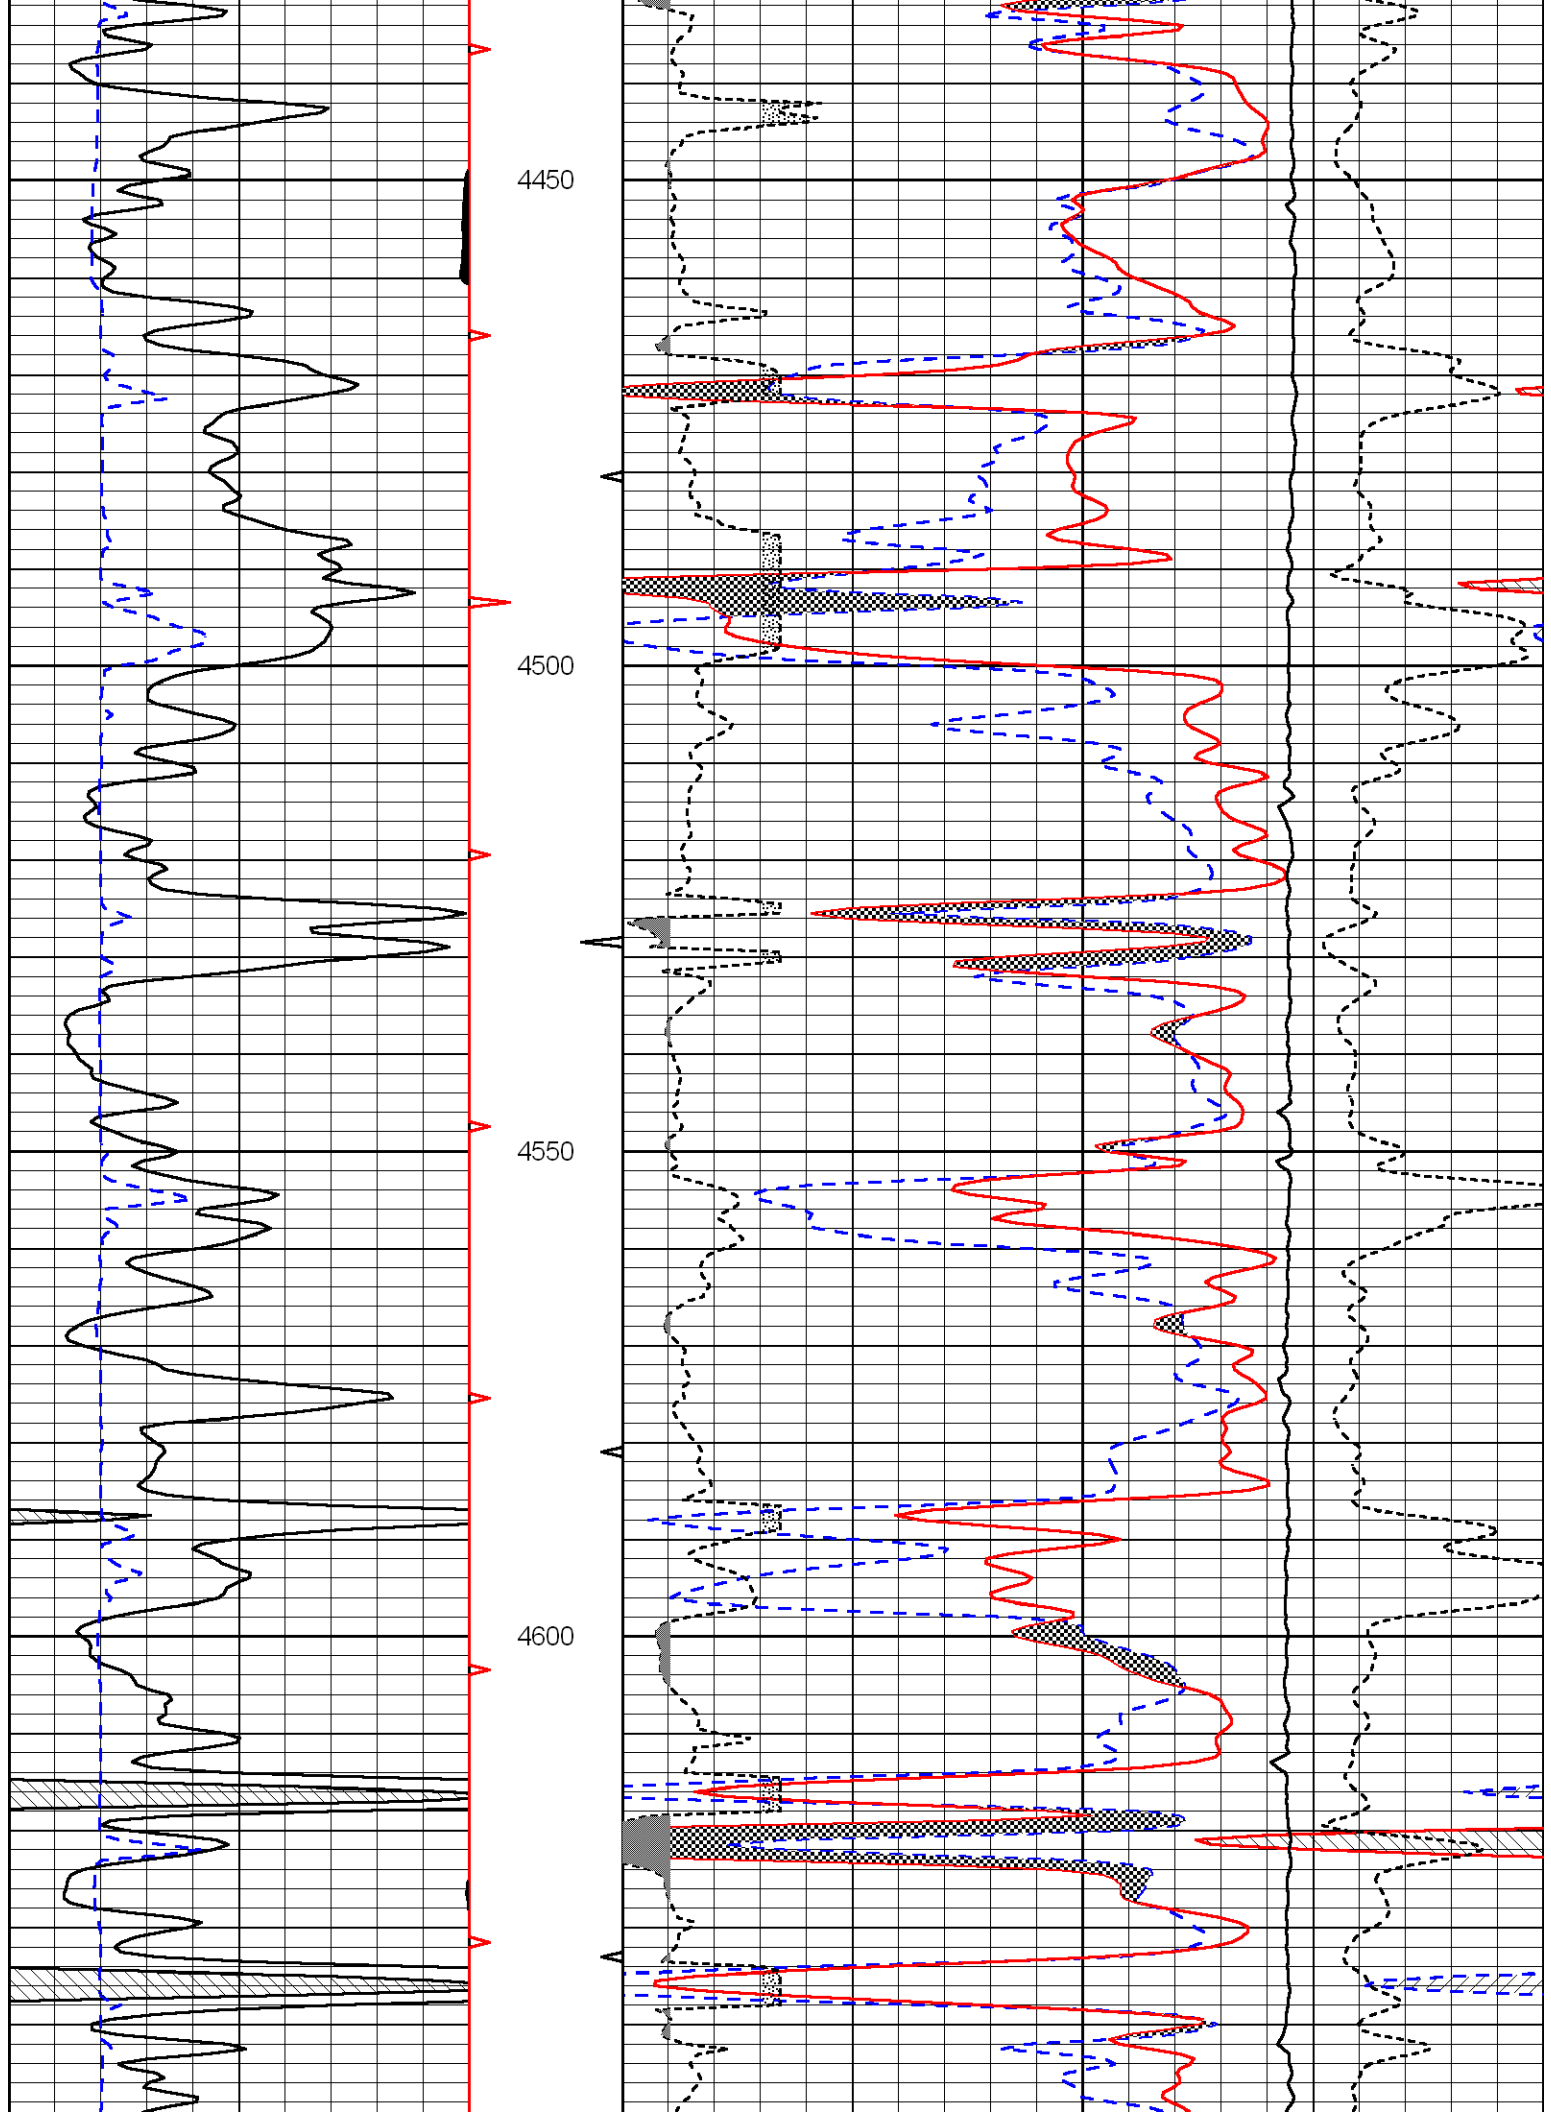

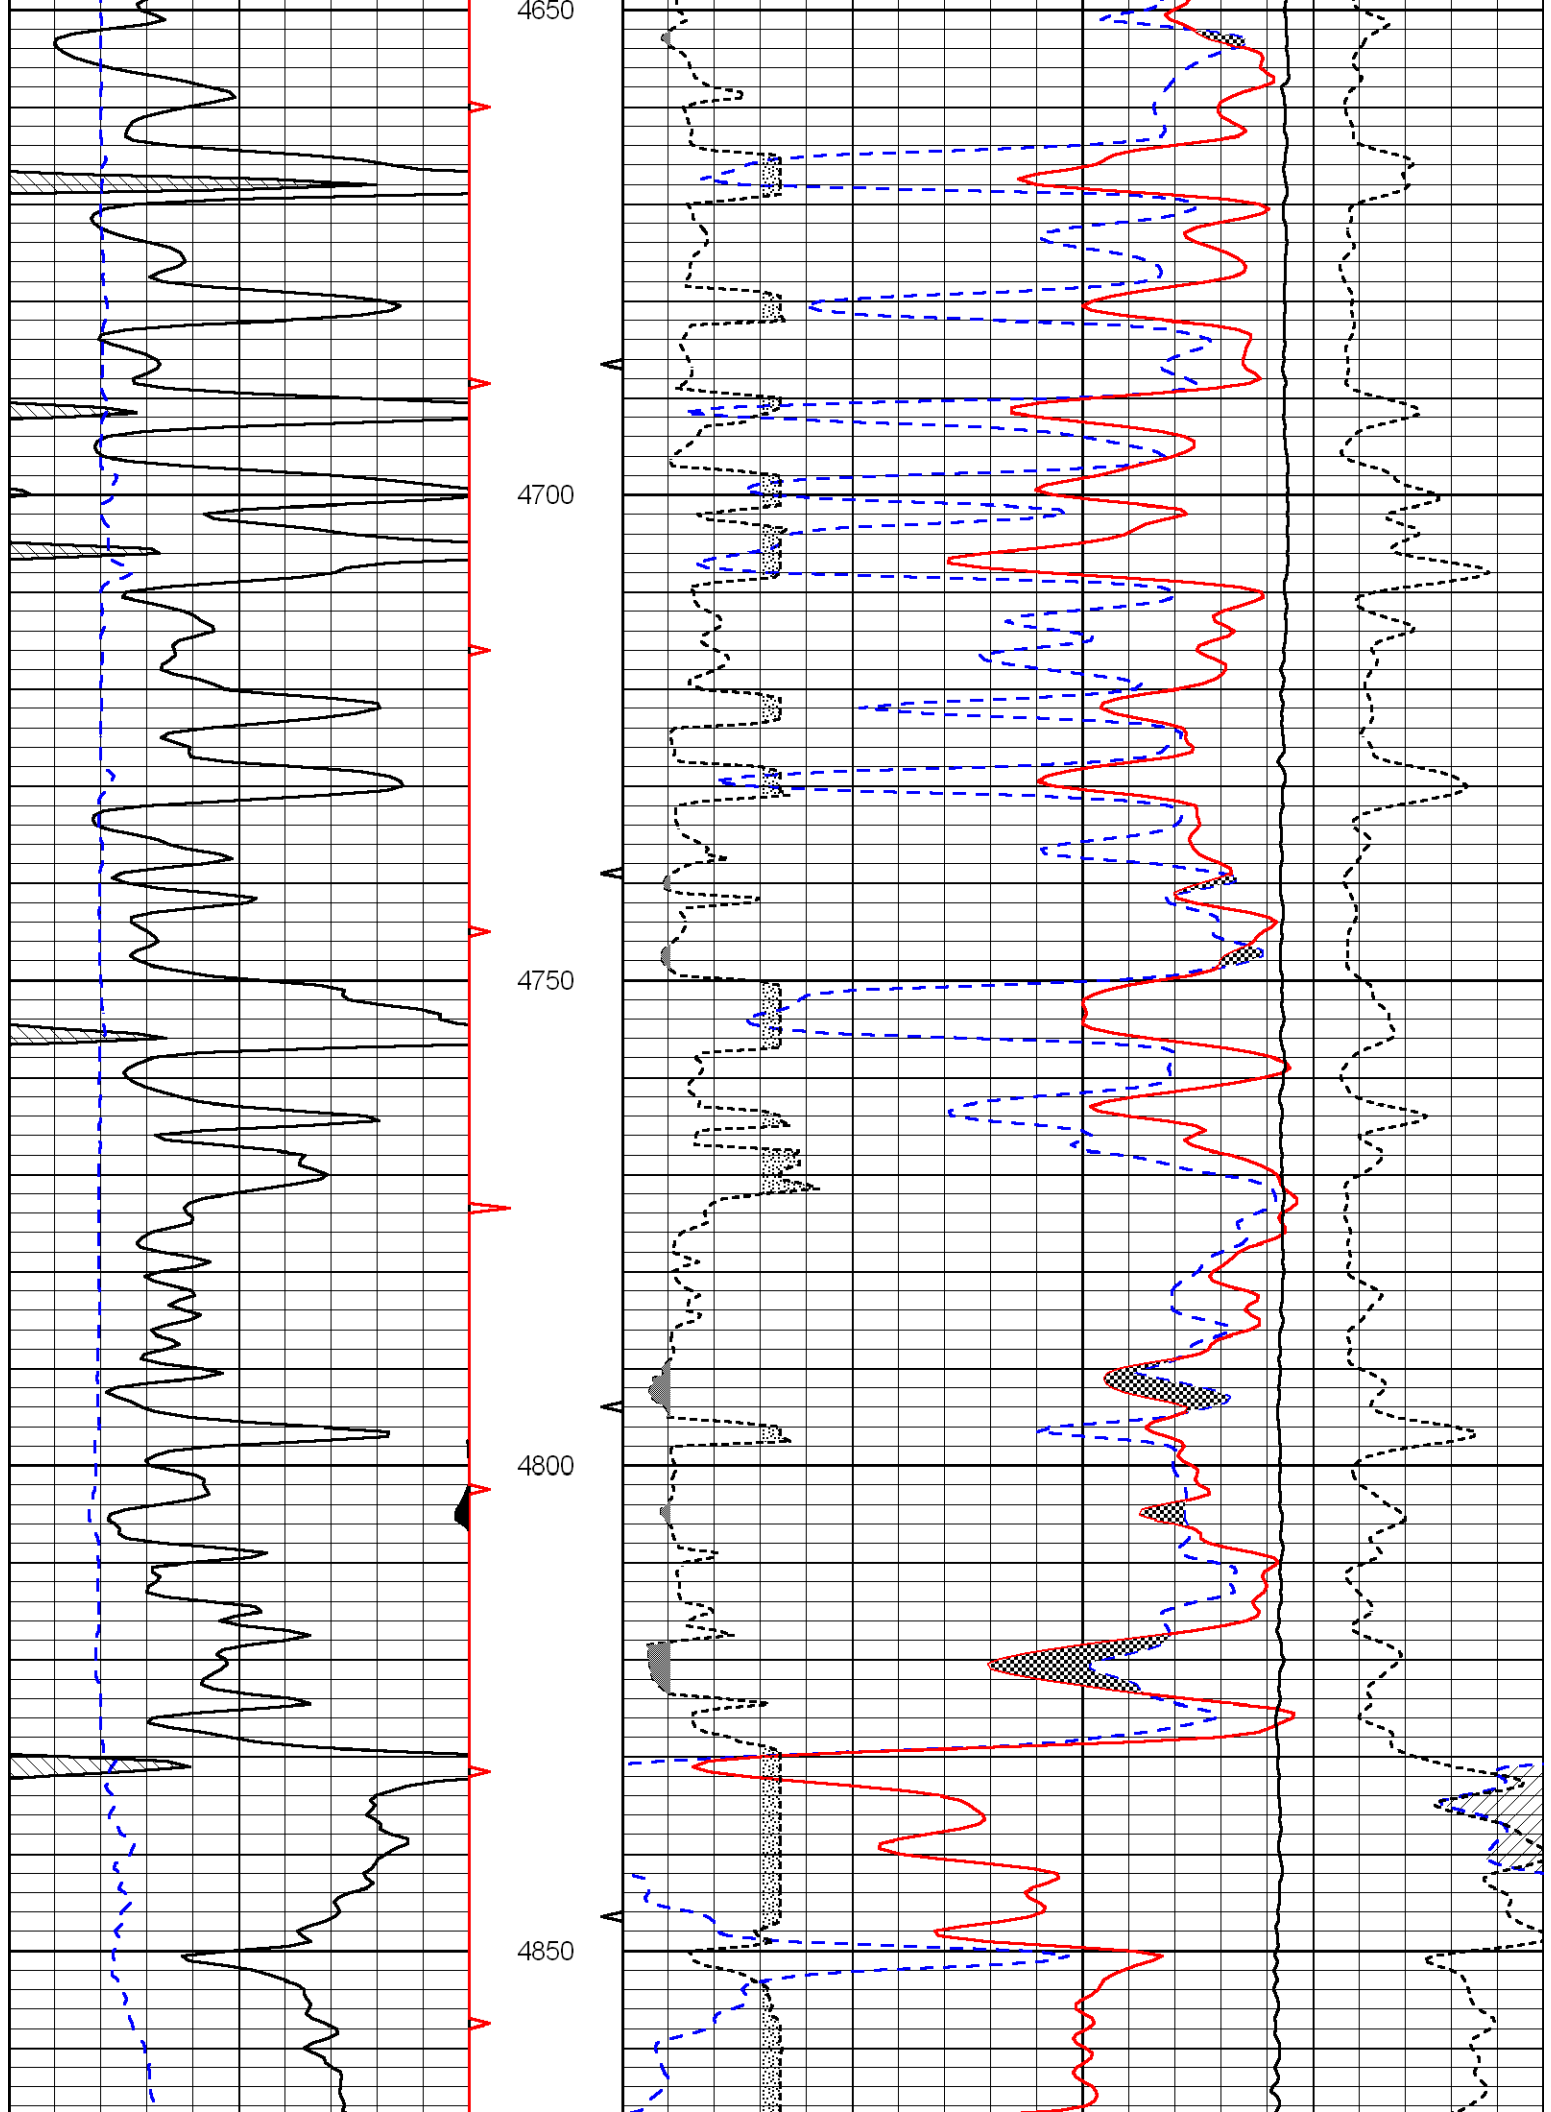

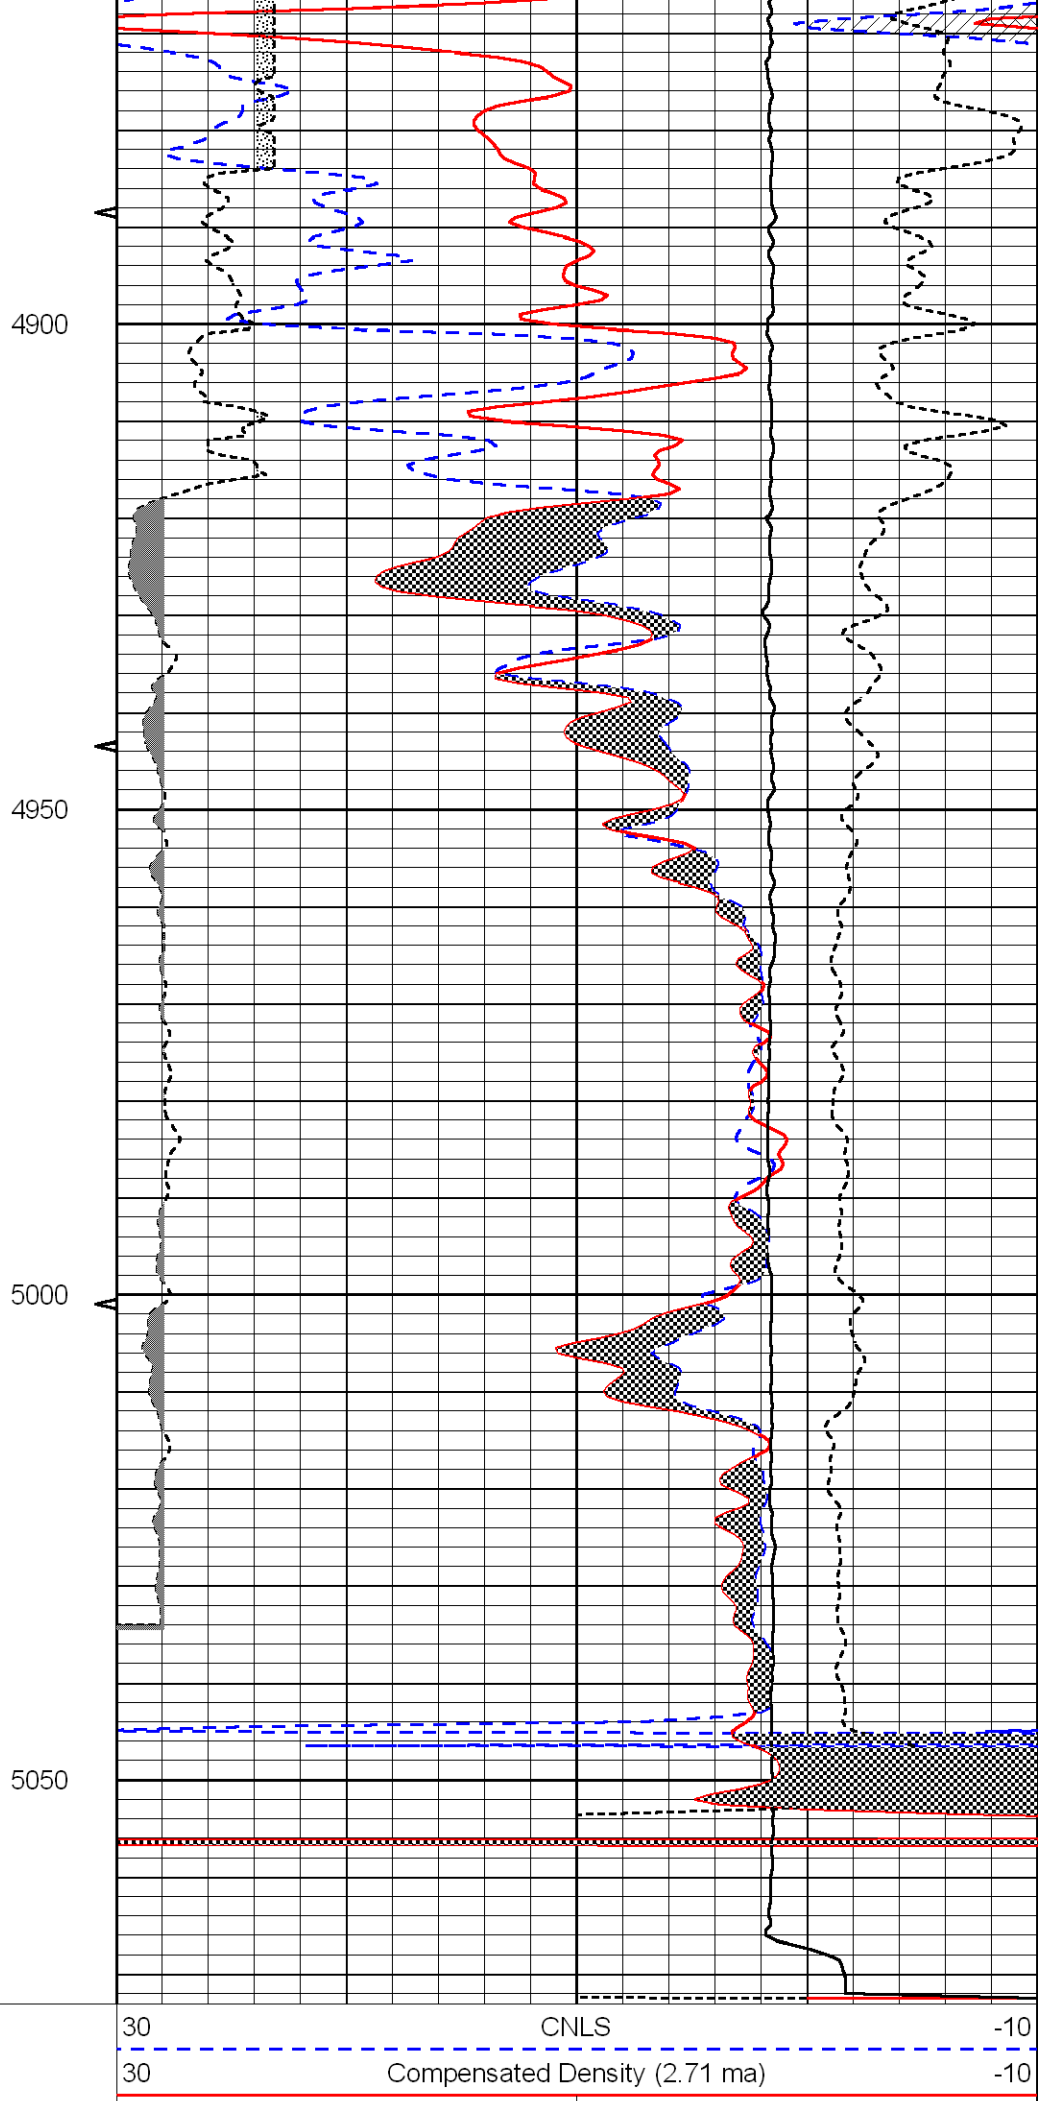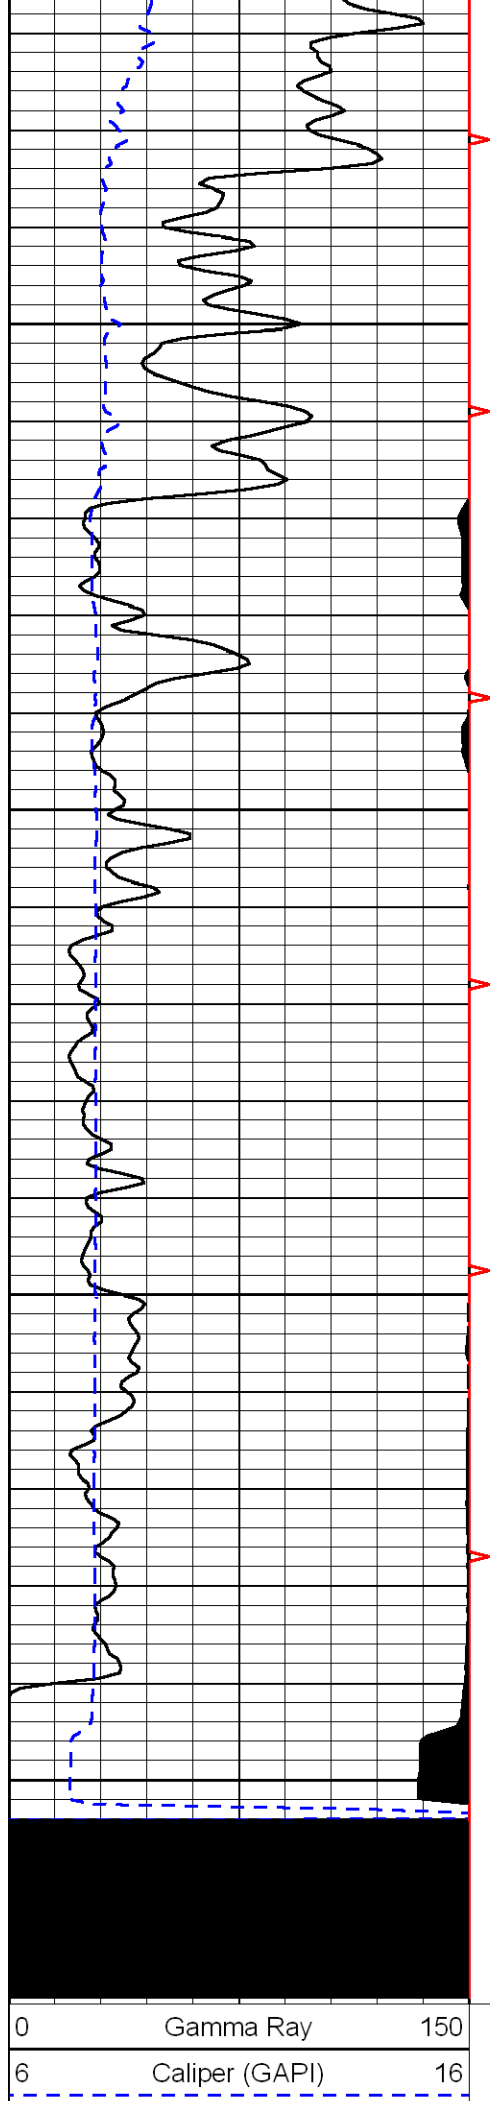

	2.625	DGA	3.425	-0.25	Correction	0.25
	10000			Line Tension		0