


Dual Compensated Porosity Log


DIGITAL LOG
(785) 625-3858

<<< Fold Here >>>
All interpretations are opinions based on inferences from electrical or other measurements and we cannot and do not guarantee the accuracy or correctness of any interpretation, and we shall not, except in the case of gross or willful negligence on our part, be liable or responsible for any loss, costs, damages, or expenses incurred or sustained by anyone resulting from any interpretation made by any of our officers, agents or employees. These interpretations are also subject to our general terms and conditions set out in our current Price Schedule.
Comments
Thank you for using Log-Tech, Inc. (785) 625-3858 Ellenwood, East to SE 150 Ave, North 1 Mile, West 1/4, North Into

Database File: c:\warrior\data\prolific_kowalsky no. 1\prolific_kowalsky_1hd1.db
Dataset Pathname: dil\prostk
Presentation Format: cdl
Dataset Creation: Sat Jan 01 01:20:04 2011
Charted by: Denth in Feet scaled 1:600

Charted by: Depth in Feet scaled 1:600					
0	Gamma Ray	150	30	Compensated Density	-10
6	Caliper (GAPI)	16	2	Bulk Density	3
			15000	Line Tension	0
			2.625	DGA	3.425
			-0.25	Correction	0.25
			LSPD		

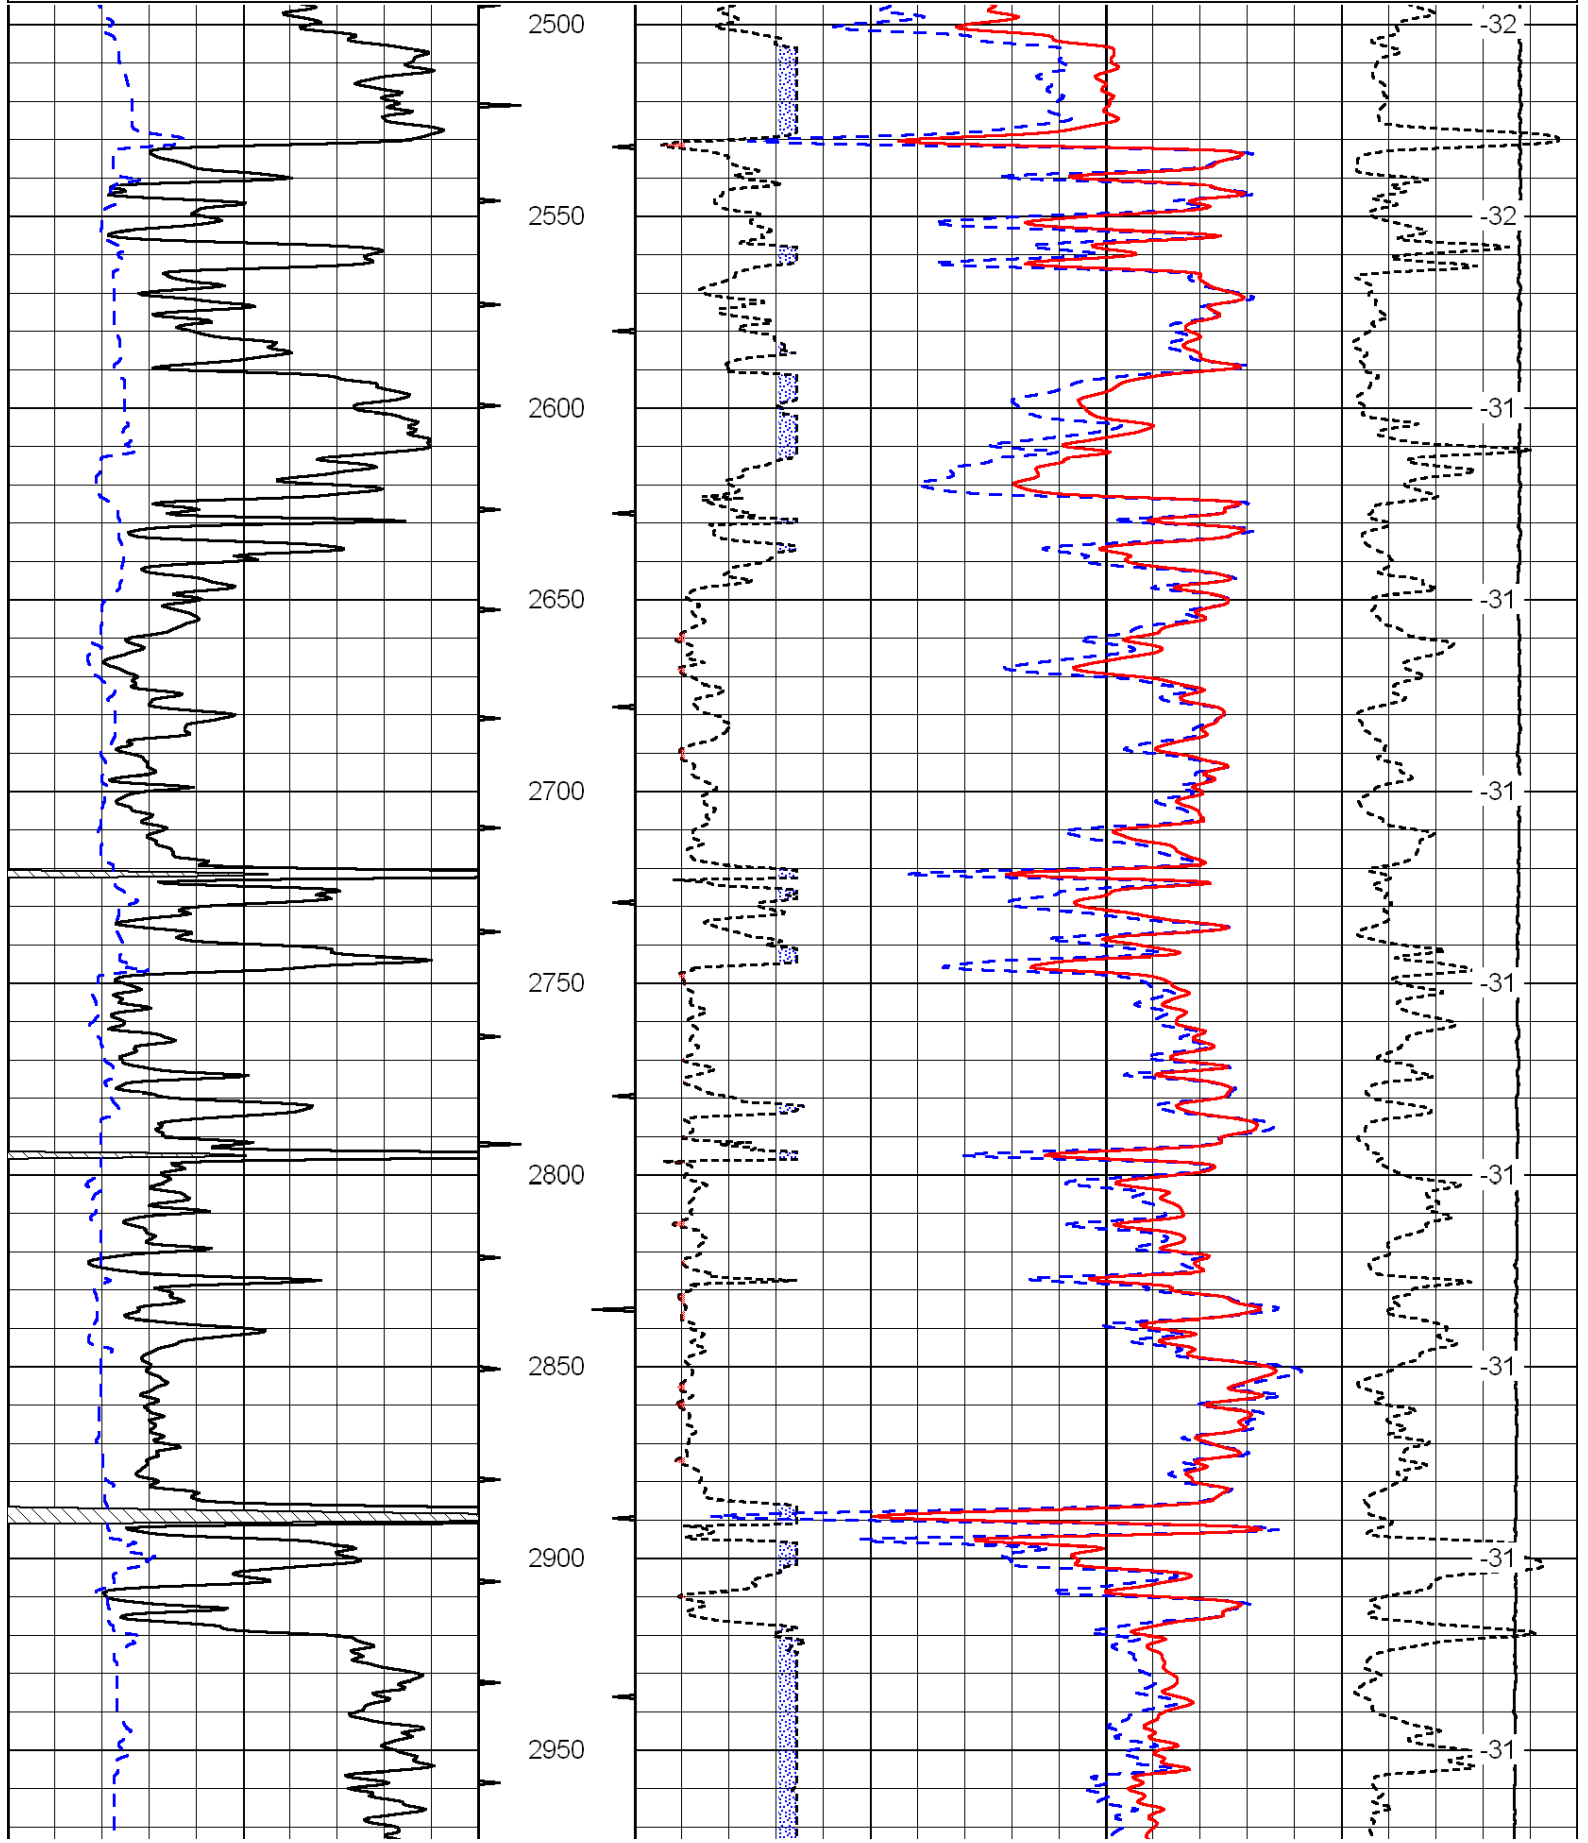

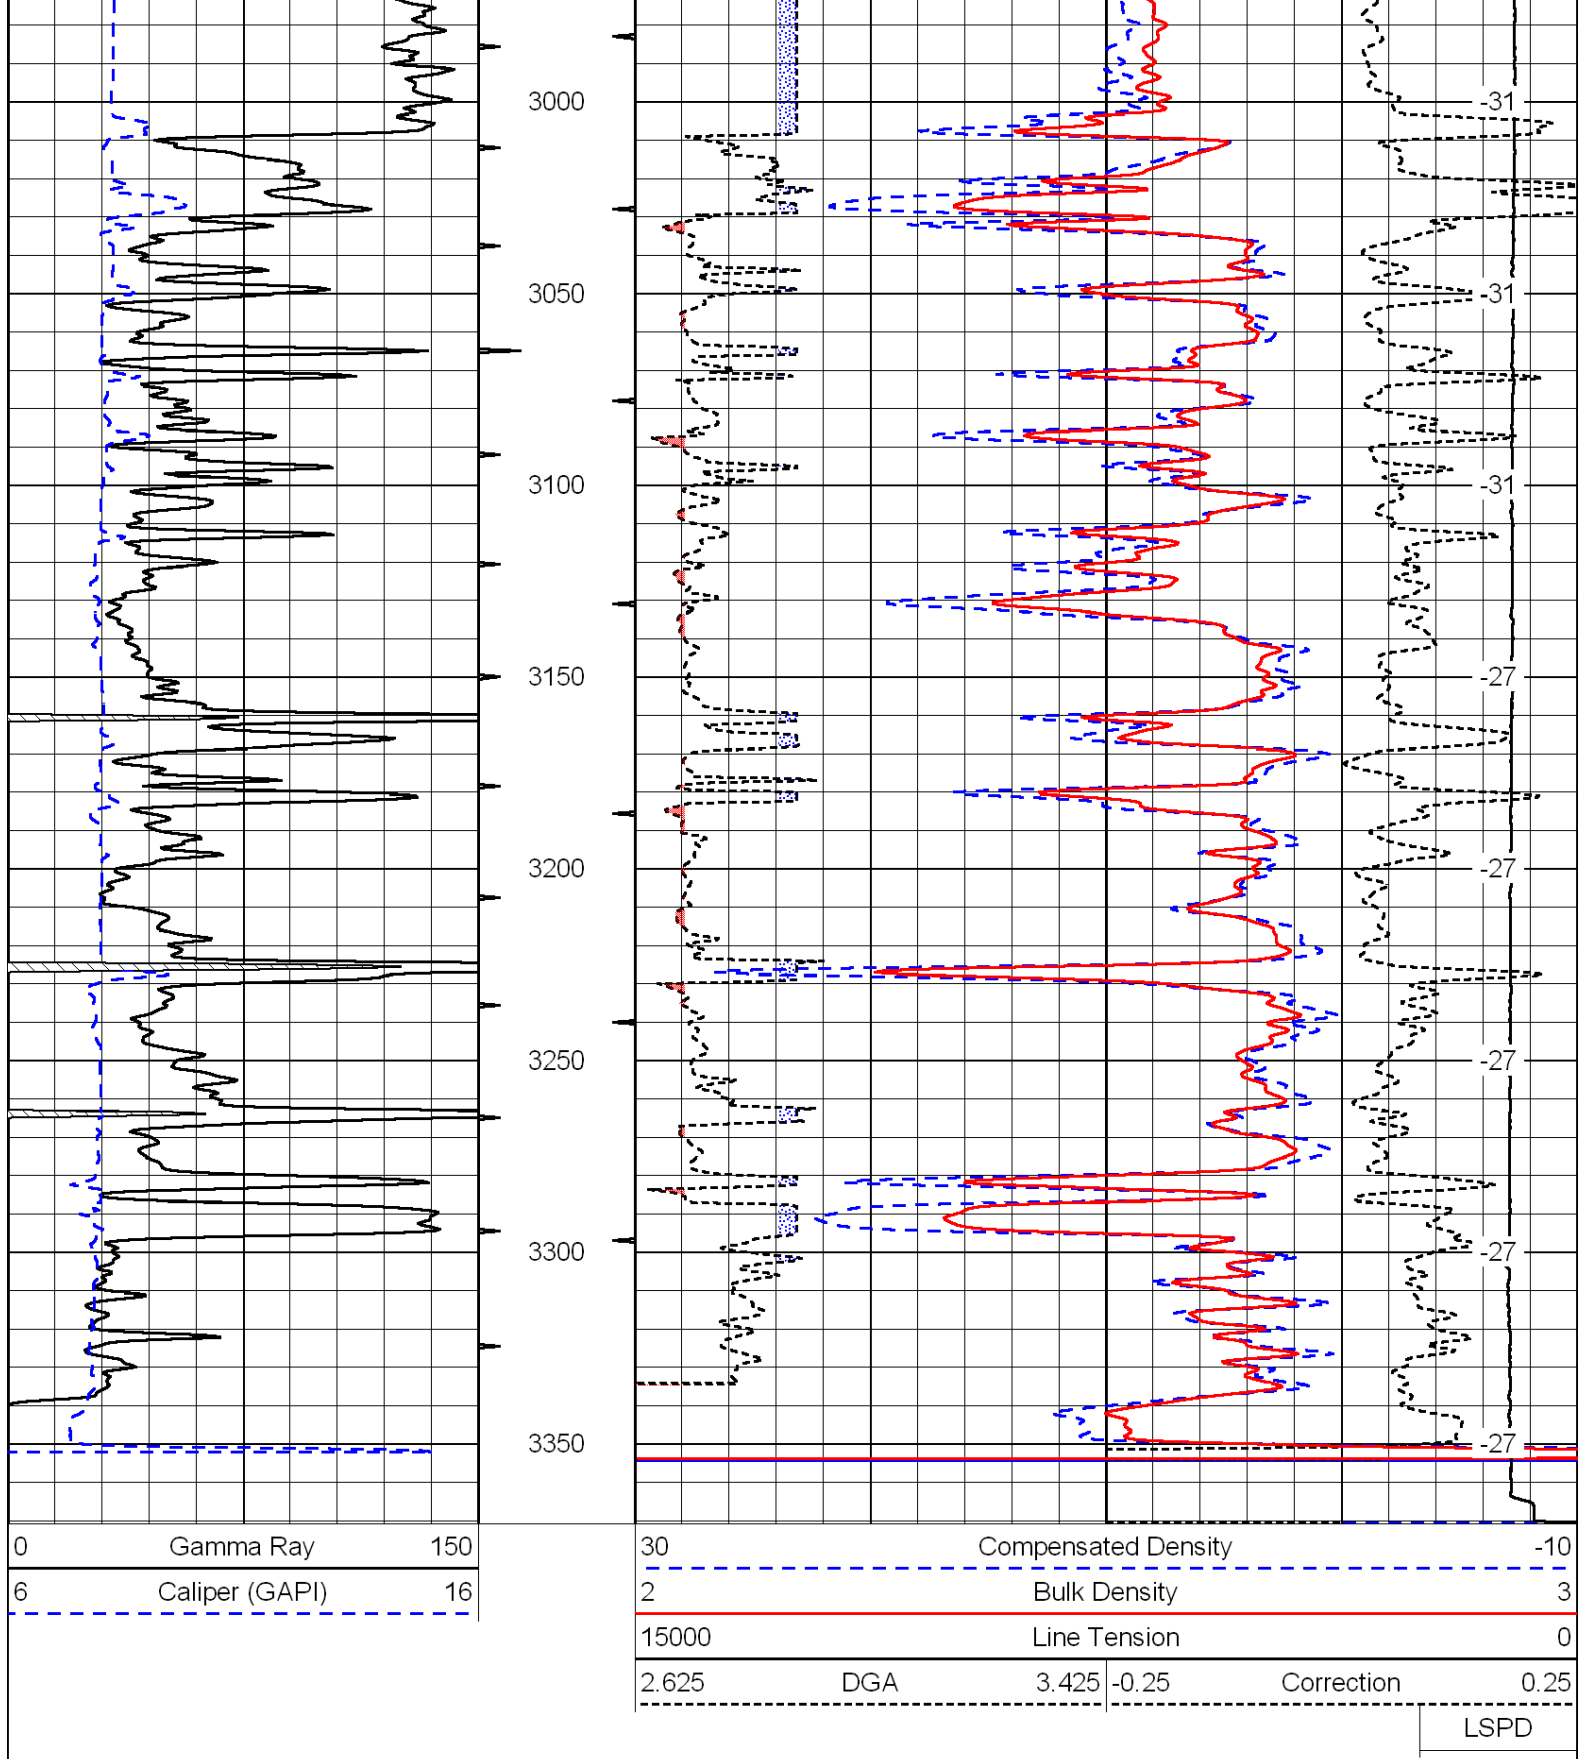



Database File:		c:\warrior\data\prolific_kowalsky no. 1\prolific_kowalsky_1hd1.db	
Dataset Pathname:		dil/prostk	
Presentation Format:		cndlspec	
Dataset Creation:		Sat Jan 01 01:20:04 2011	
Charted by:		Depth in Feet scaled 1:240	


0	Gamma Ray	150	30	Compensated Neutron (Limestone)	-10
6	Caliper (GAPI)	16	30	Compensated Density (2.71 ma)	-10


2.625	DGA	3.425	-0.25	Correction	0.25
15000	Line Tension				0

LSPD

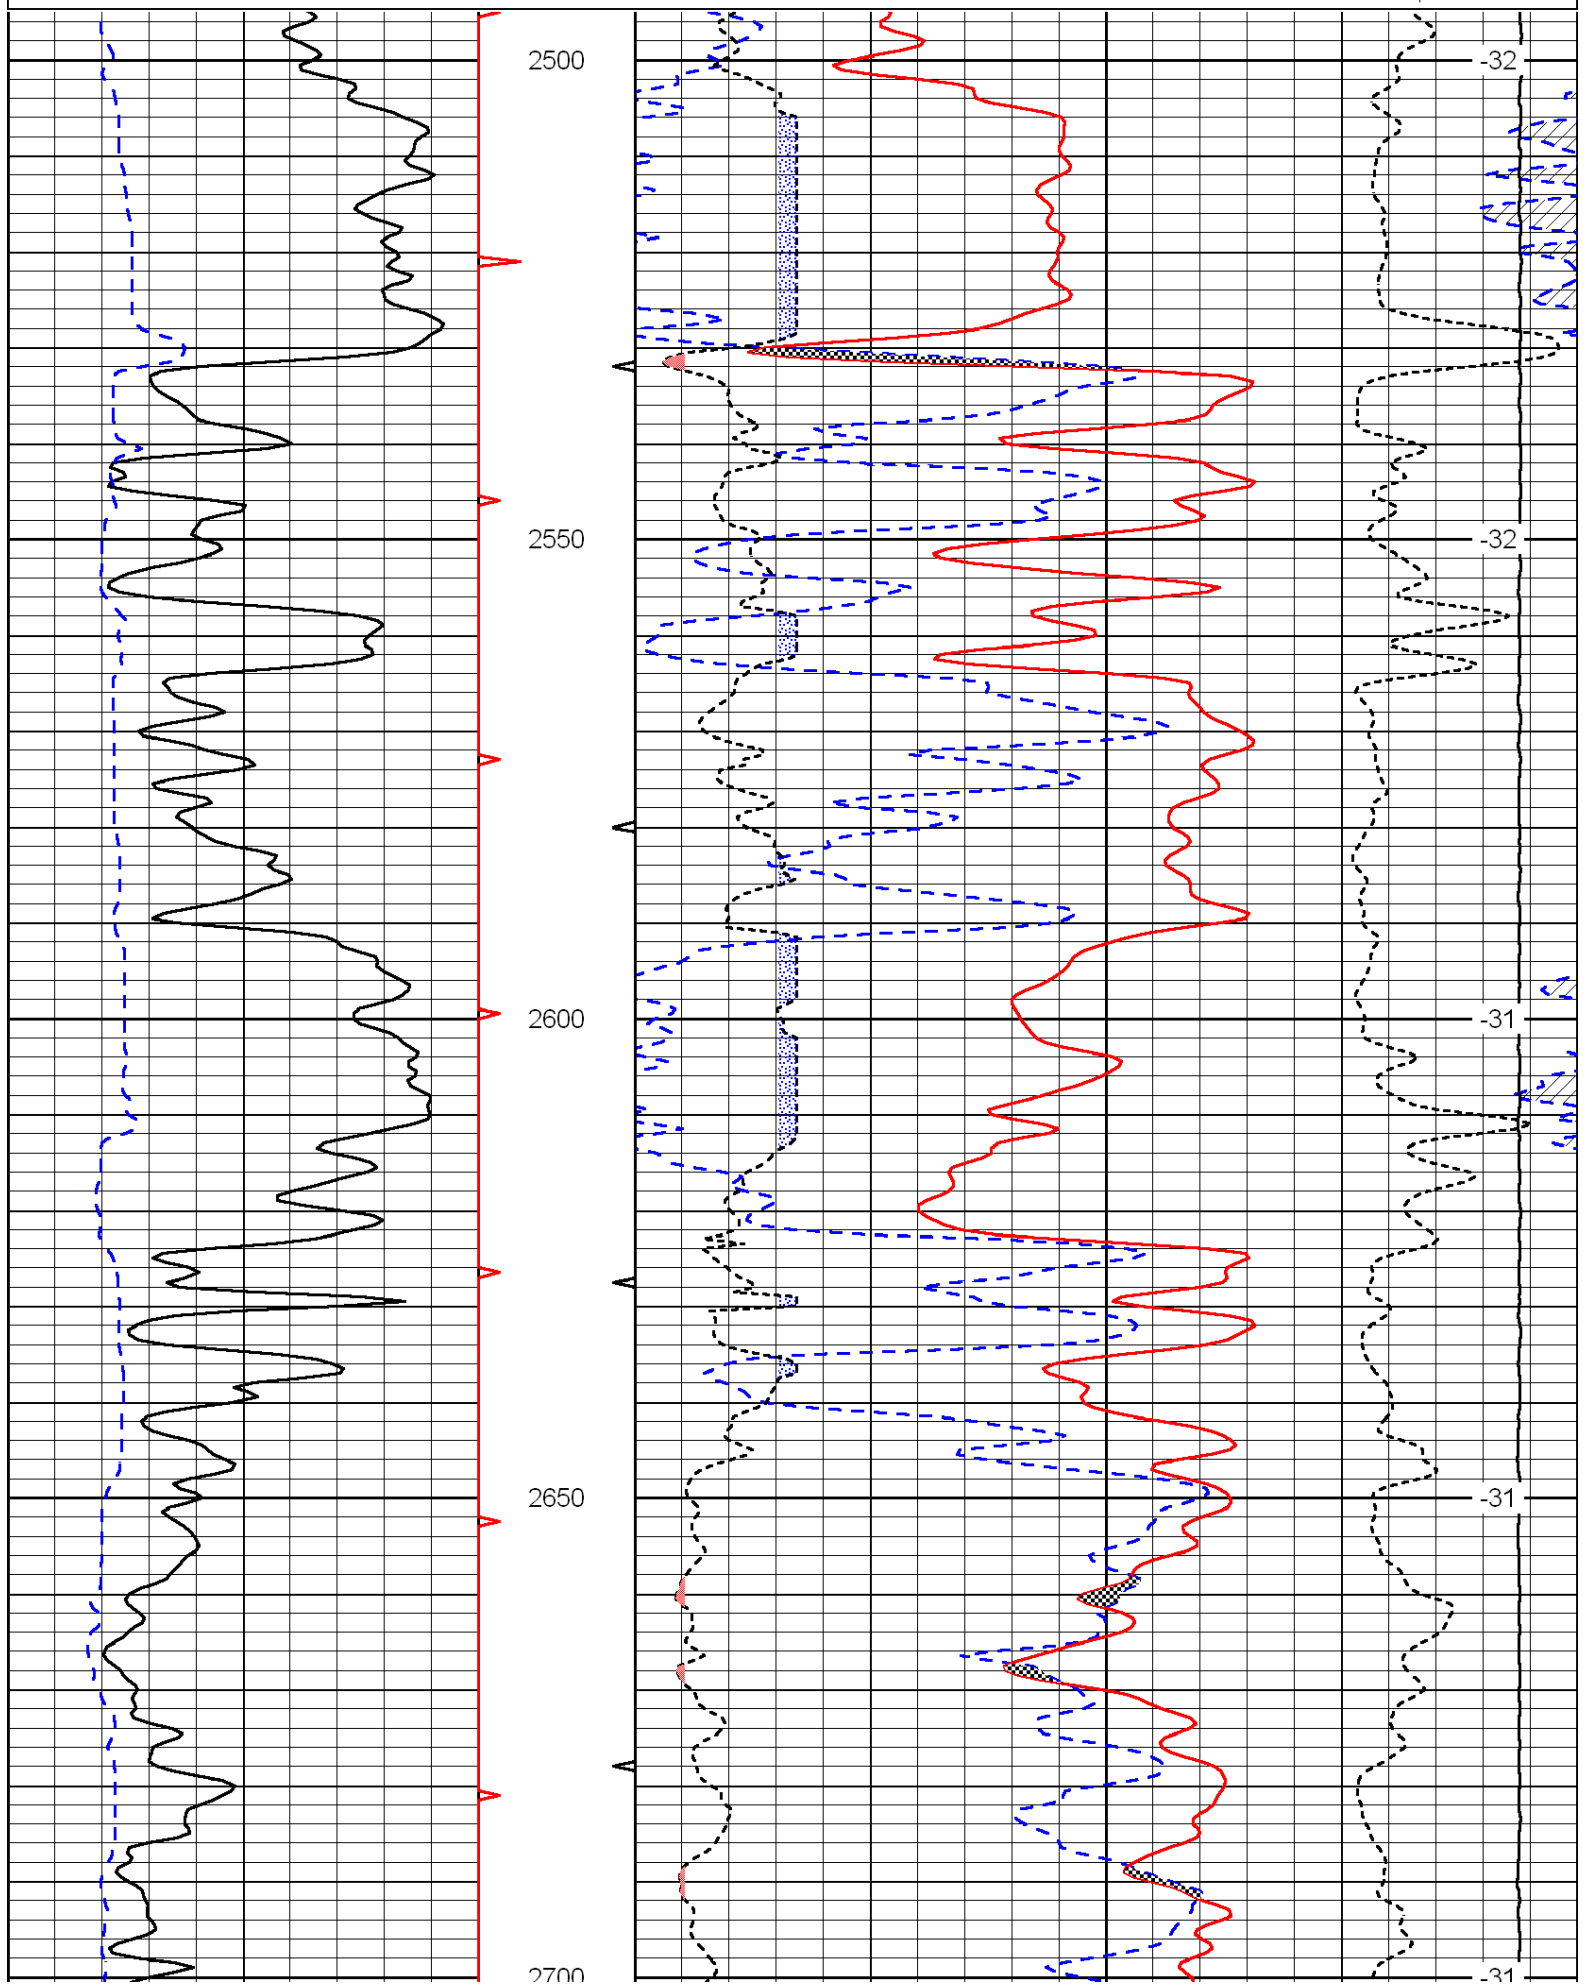

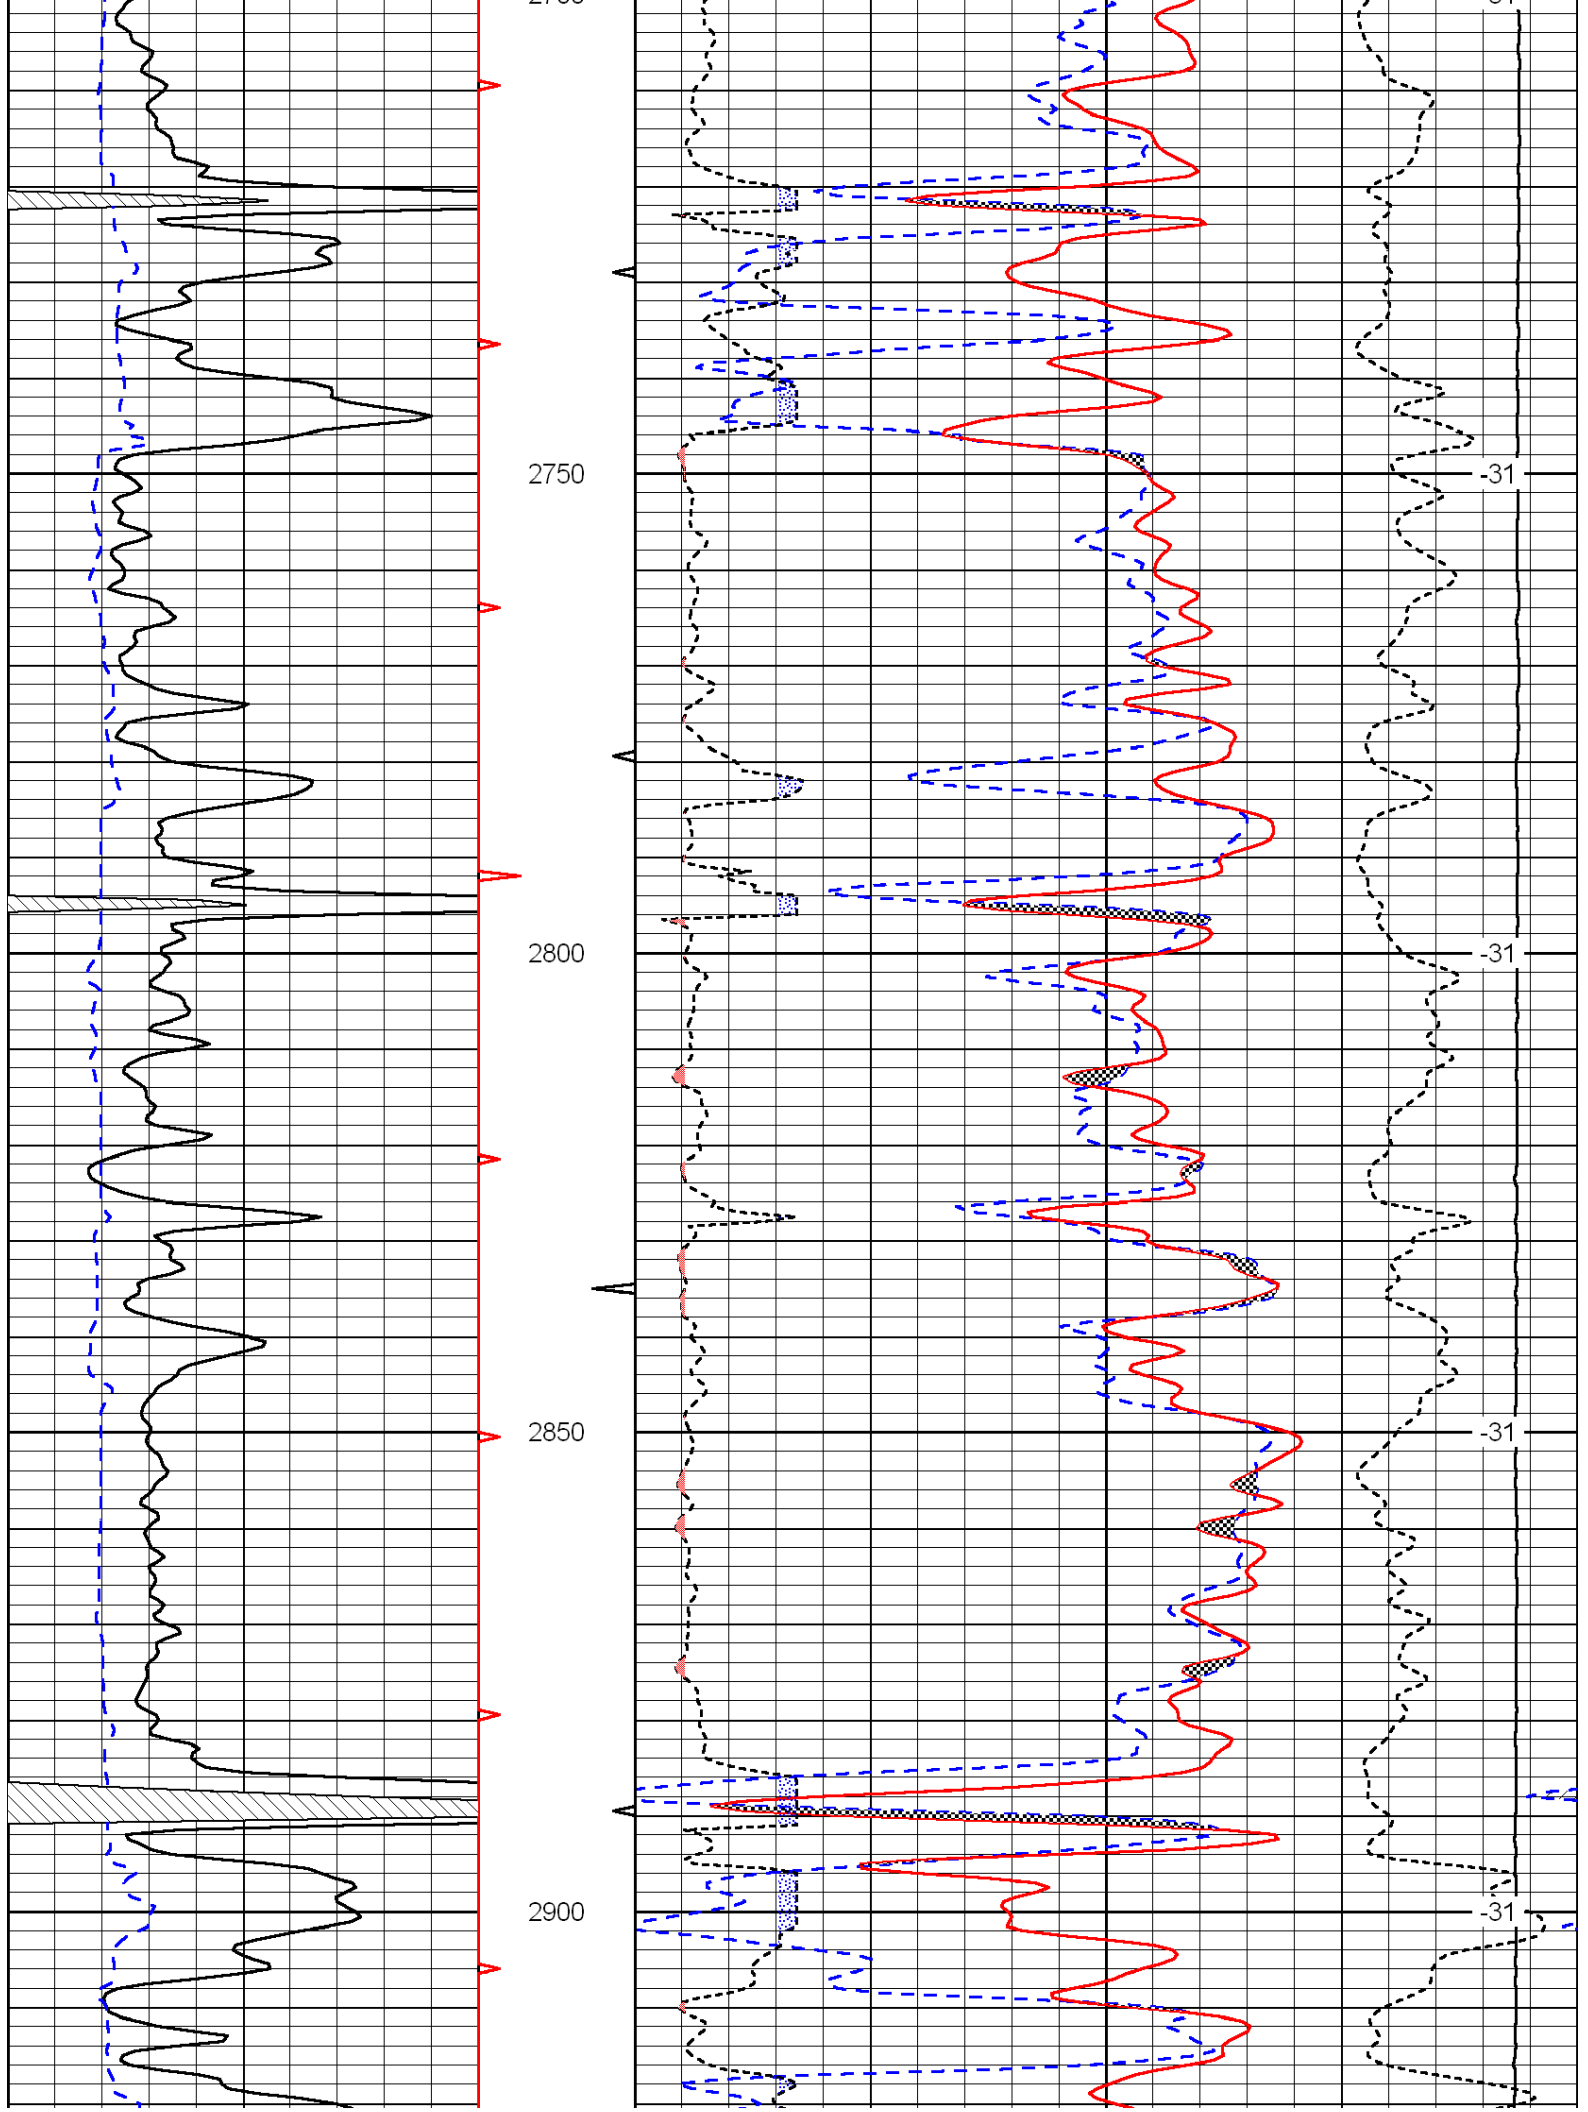

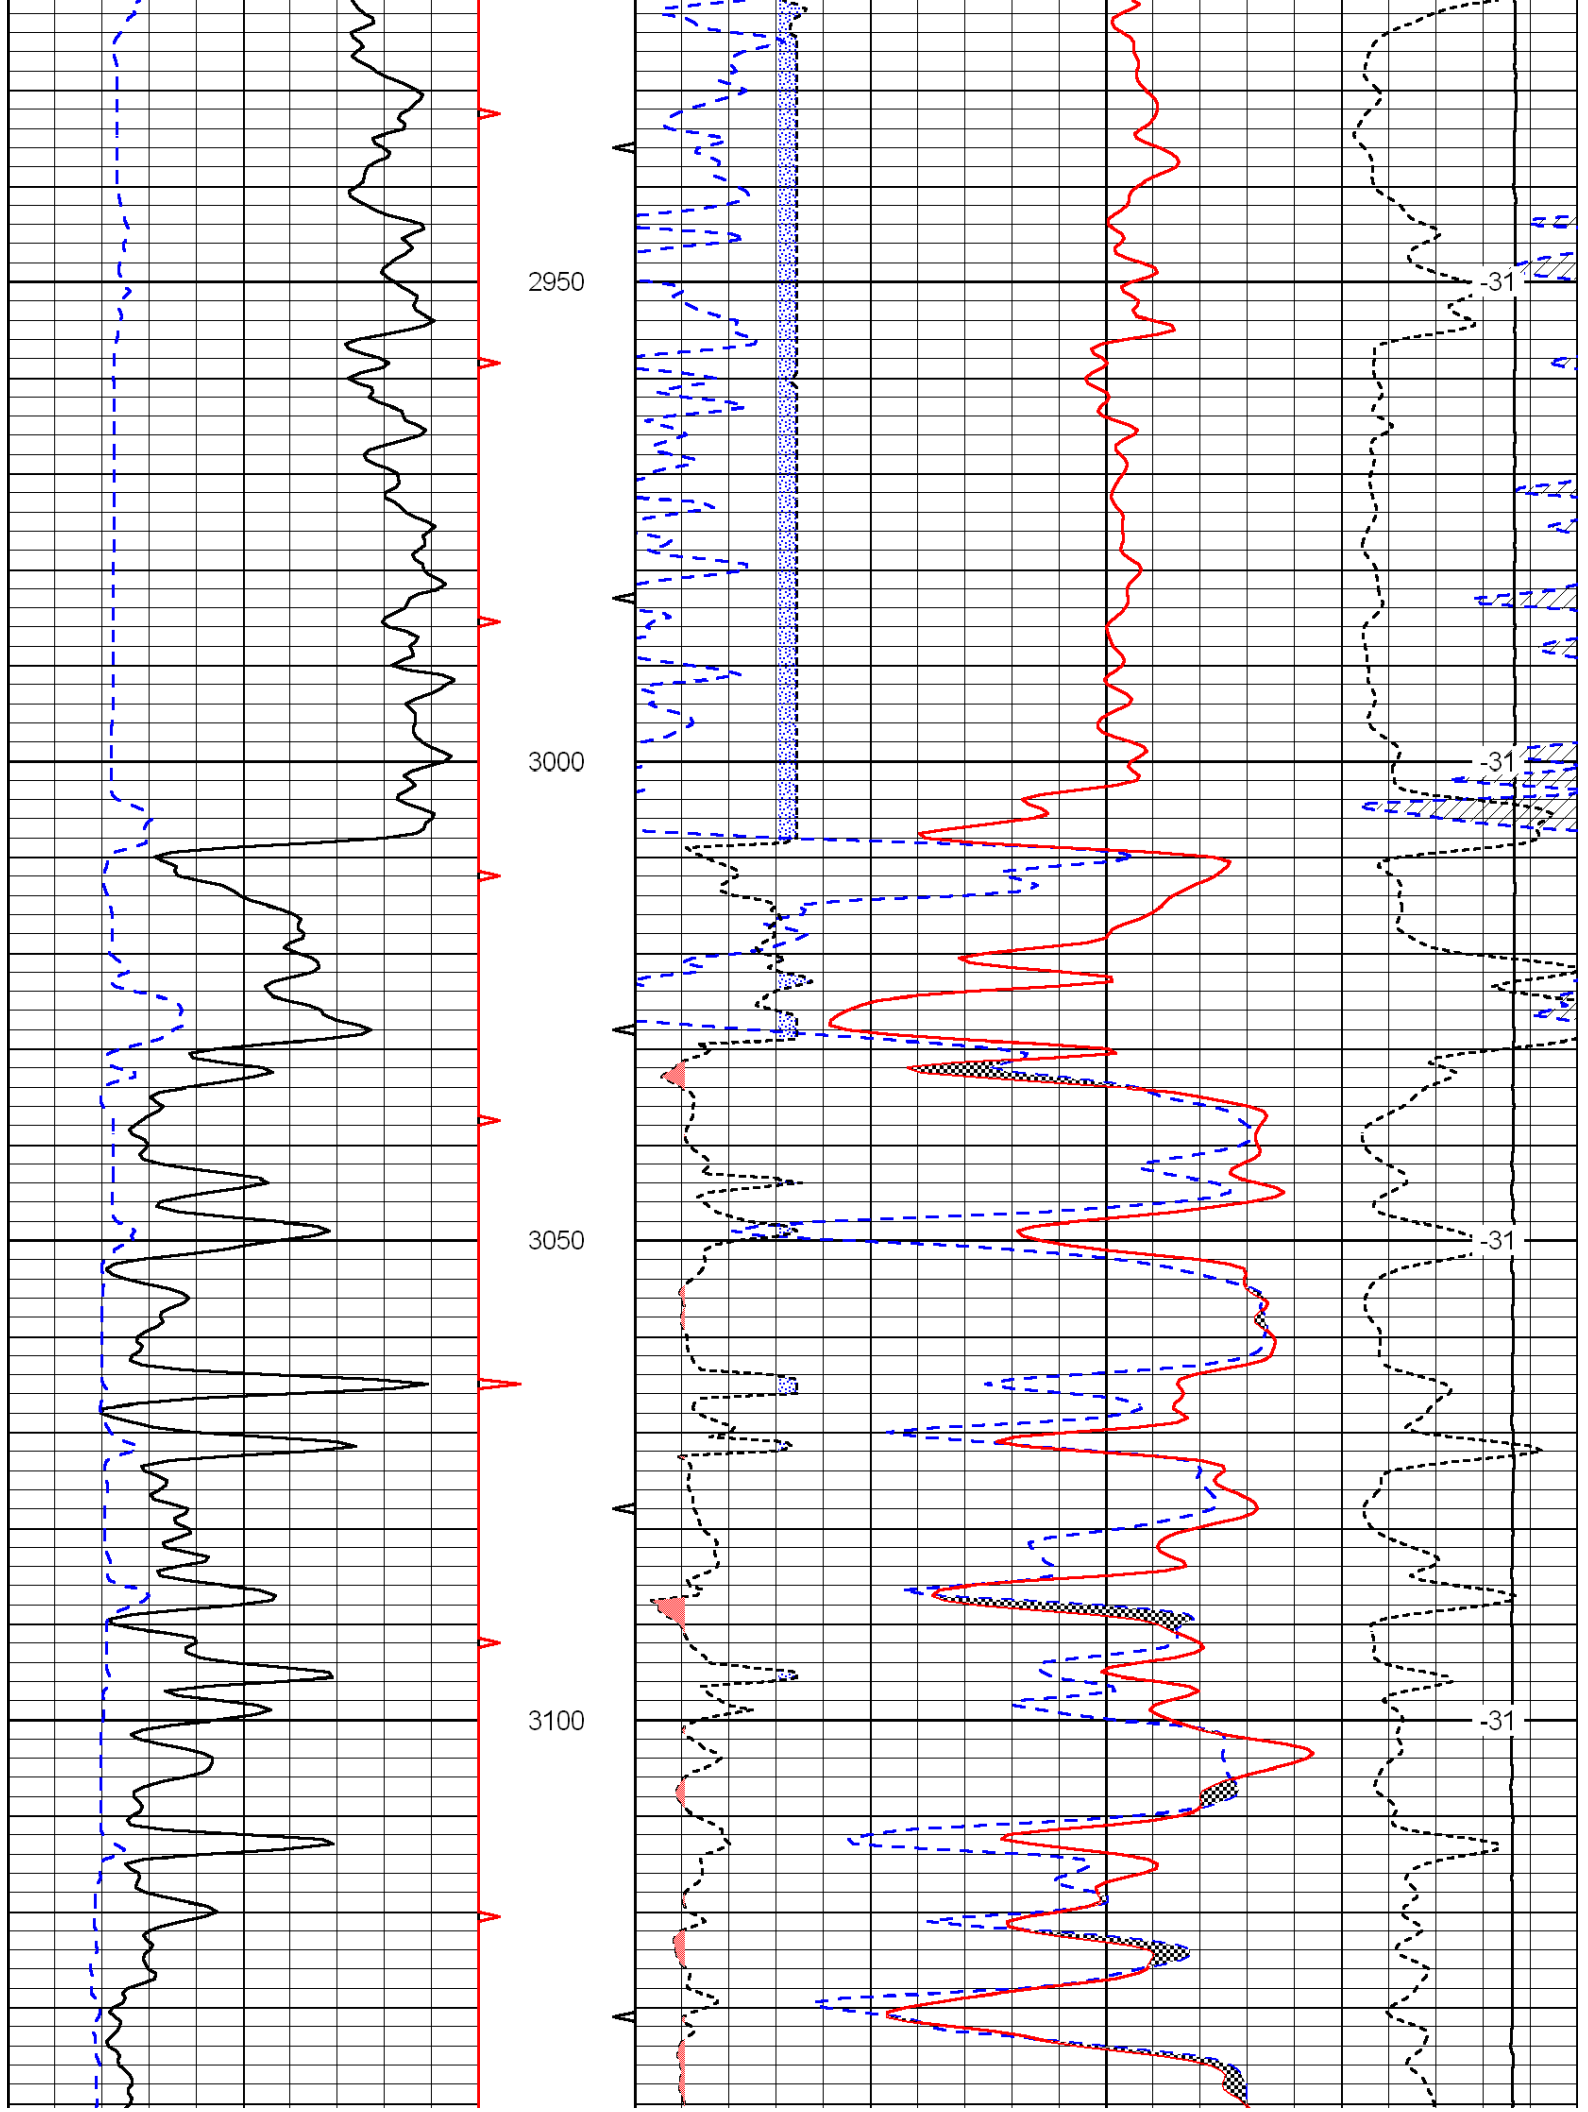

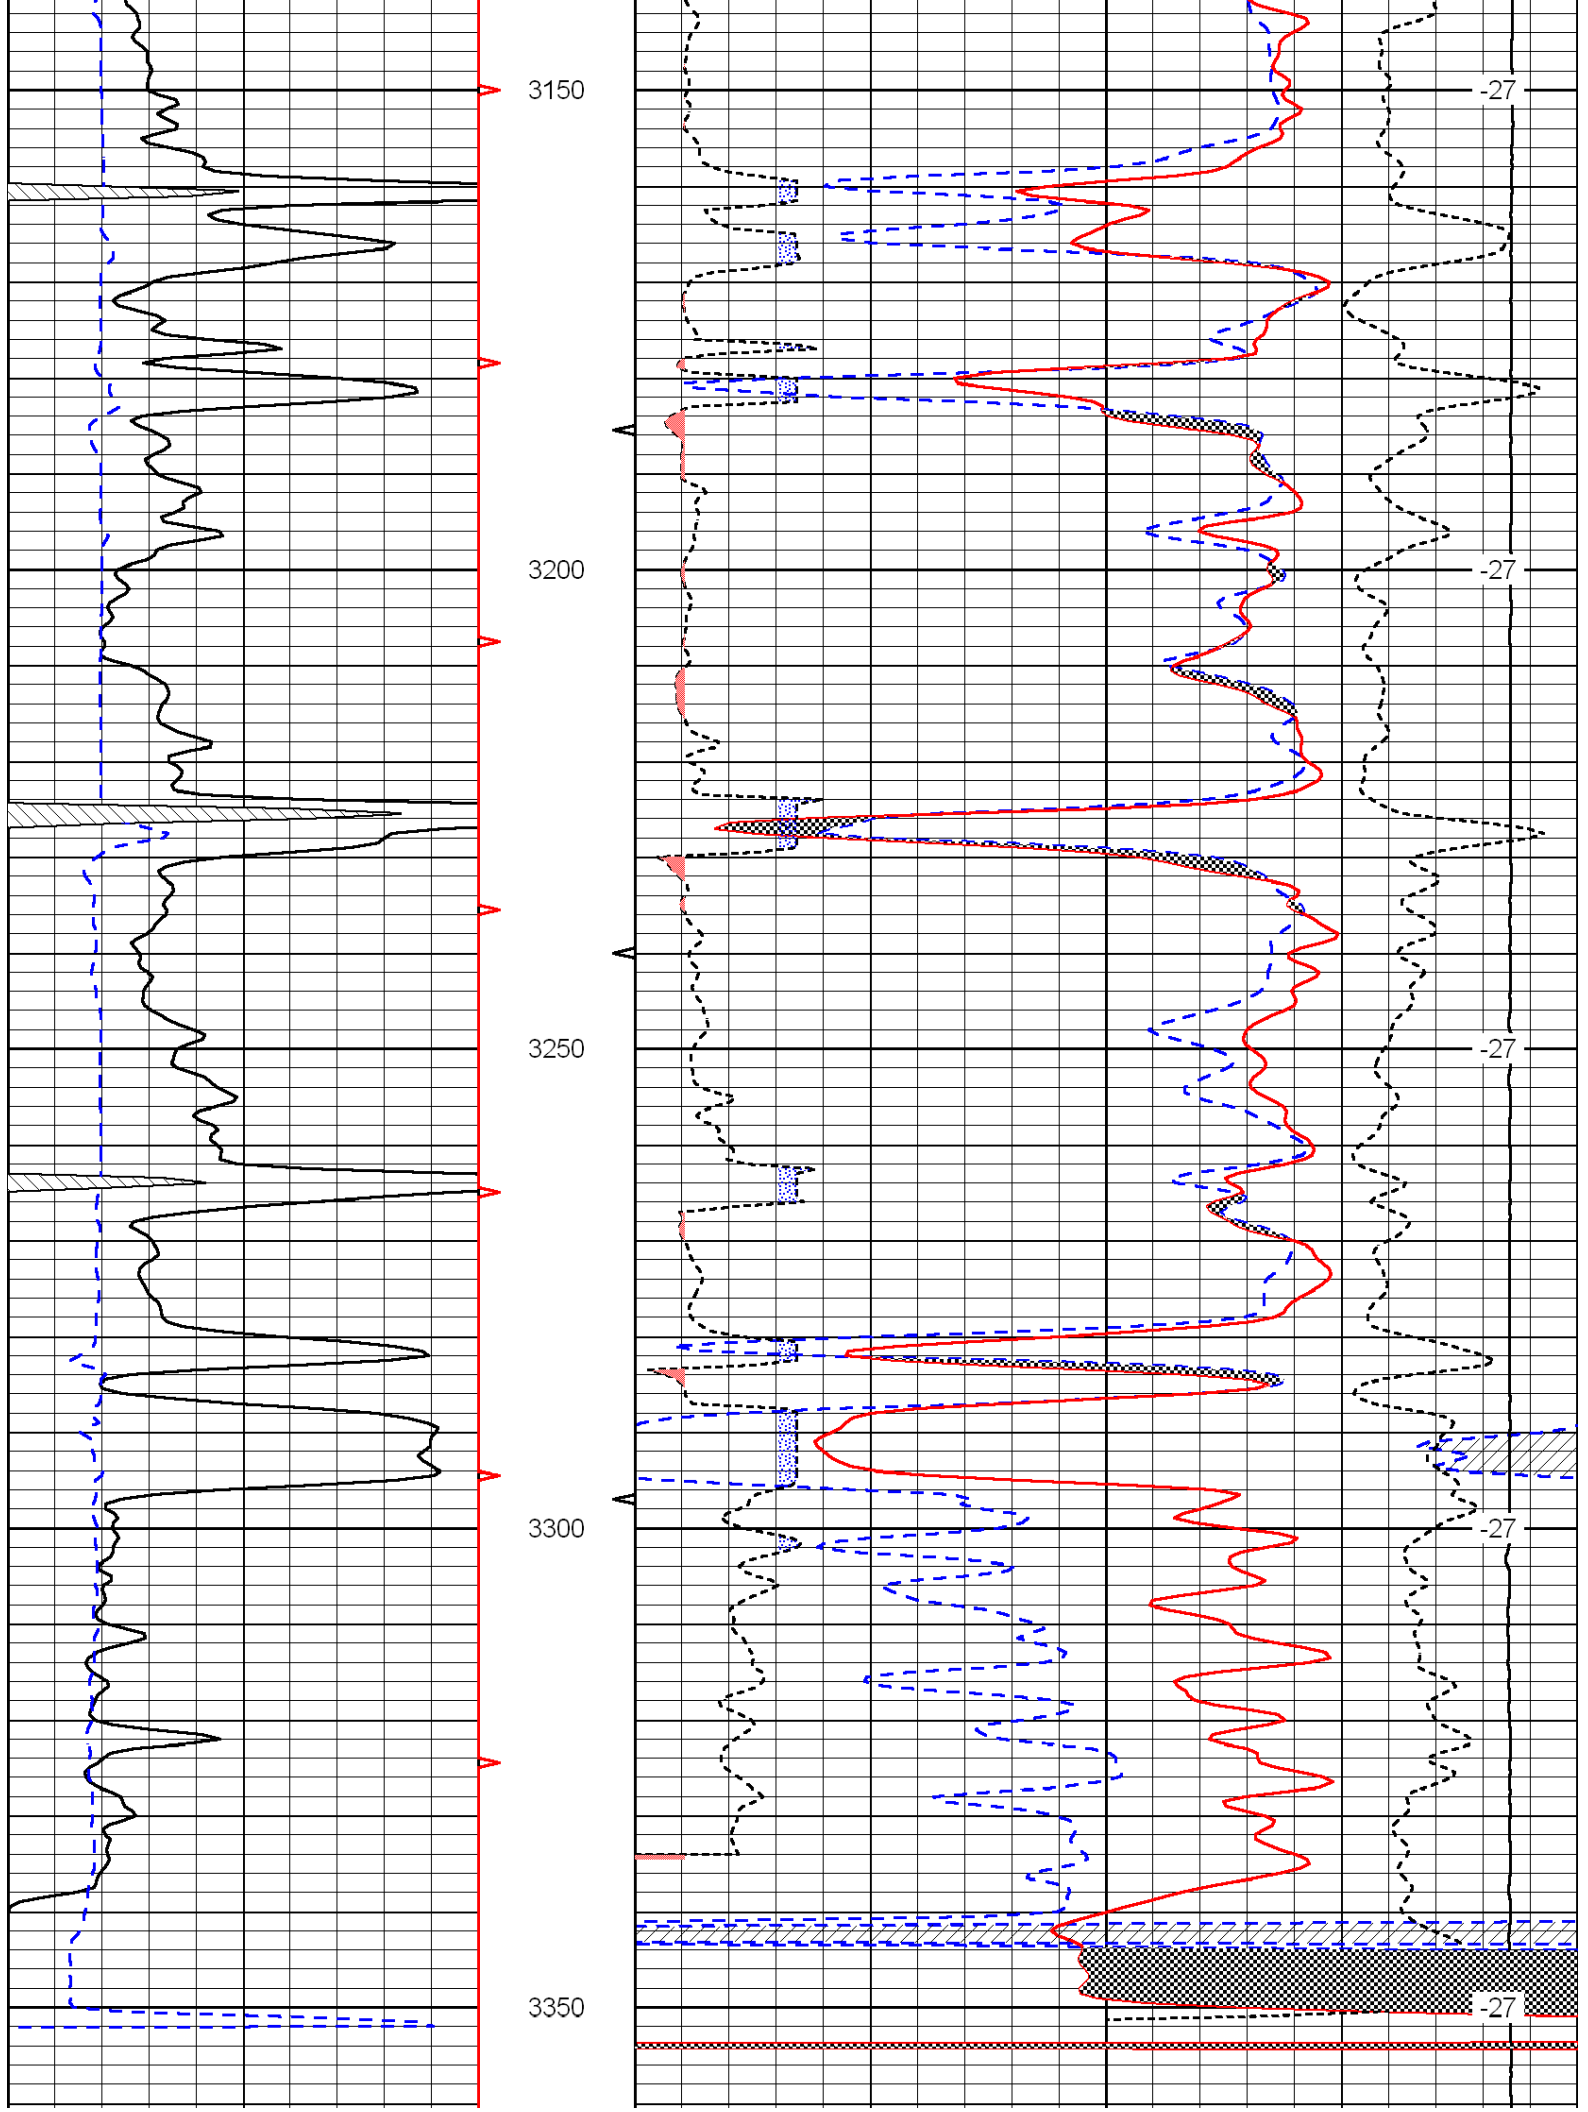

[illegible]

A horizontal scale bar with a black border. Inside the bar, the text "Gamma Ray" is centered. At the left end of the bar is the number "0", and at the right end is the number "150".

6	Caliper (GAPI)	16
---	----------------	----

[illegible]

30	Compensated Neutron (Limestone)	-10
----	---------------------------------	-----

30 Compensated Density (2.71 ma) -10

2.625	DGA	3.425	-0.25	Correction	0.25
-------	-----	-------	-------	------------	------

15000 Line Tension 0

LSPD
