

Dual Compensated Porosity Log

DIGITAL LOG

(785) 625-3858

API No.

Company **Blake Exploration, LLC**

Well Huck Trust No. 2

Field Elkader

County Logan State Kansas

SWNESESE

900 FSL & 500 FEL

Sec: 6 Twp: 14 S Rge: 32 W

Ground Level	Elevation 2865
11 Ft. Above Perm. Datum	

and from Kelly Bushing

2/18/2017

	CNL / CDL
--	-----------

	4570
--	------

Interval	3400
----------	------

MCL	7200
-----	------

	Full
--	------

Time	4 Hours
------	---------

Jim Schule

Michael Davig

Borehole Record

From	To
------	----

00	225
----	-----

225	TD
-----	----

--	--

--	--

--	--

--	--

--	--

All interpretations are opinions based on inferences from electrical or other measurements and we cannot and do not guarantee the accuracy or correctness of any interpretation, and we shall not, except in the case of gross or willful negligence on our part, be liable or responsible for any loss, costs, damages, or expenses incurred or sustained by anyone resulting from any interpretation made by any of our officers, agents or employees. These interpretations are also subject to our general terms and conditions set out in our current Price Schedule.

Comments


Thank you for using Log-Tech, Inc.
(785) 625-3858


Oakley, 16 Miles South to Mustang Road,
3 Miles West, 1 Mile South, 1/4 Mile West, North Into


Database File: blake_exploration_huck_2hd.db
Dataset Pathname: dil/blastk
Presentation Format: cdl
Dataset Creation: Fri Feb 18 22:16:42 2011
Charted by: Depth in Feet scaled 1:600

0	Gamma Ray	150
6	Caliper (GAPI)	16

30	Compensated Density				-10
2	Bulk Density				3
15000	Line Tension				0
2.625	DGA	3.425	-0.25	Correction	0.25
					LSPD

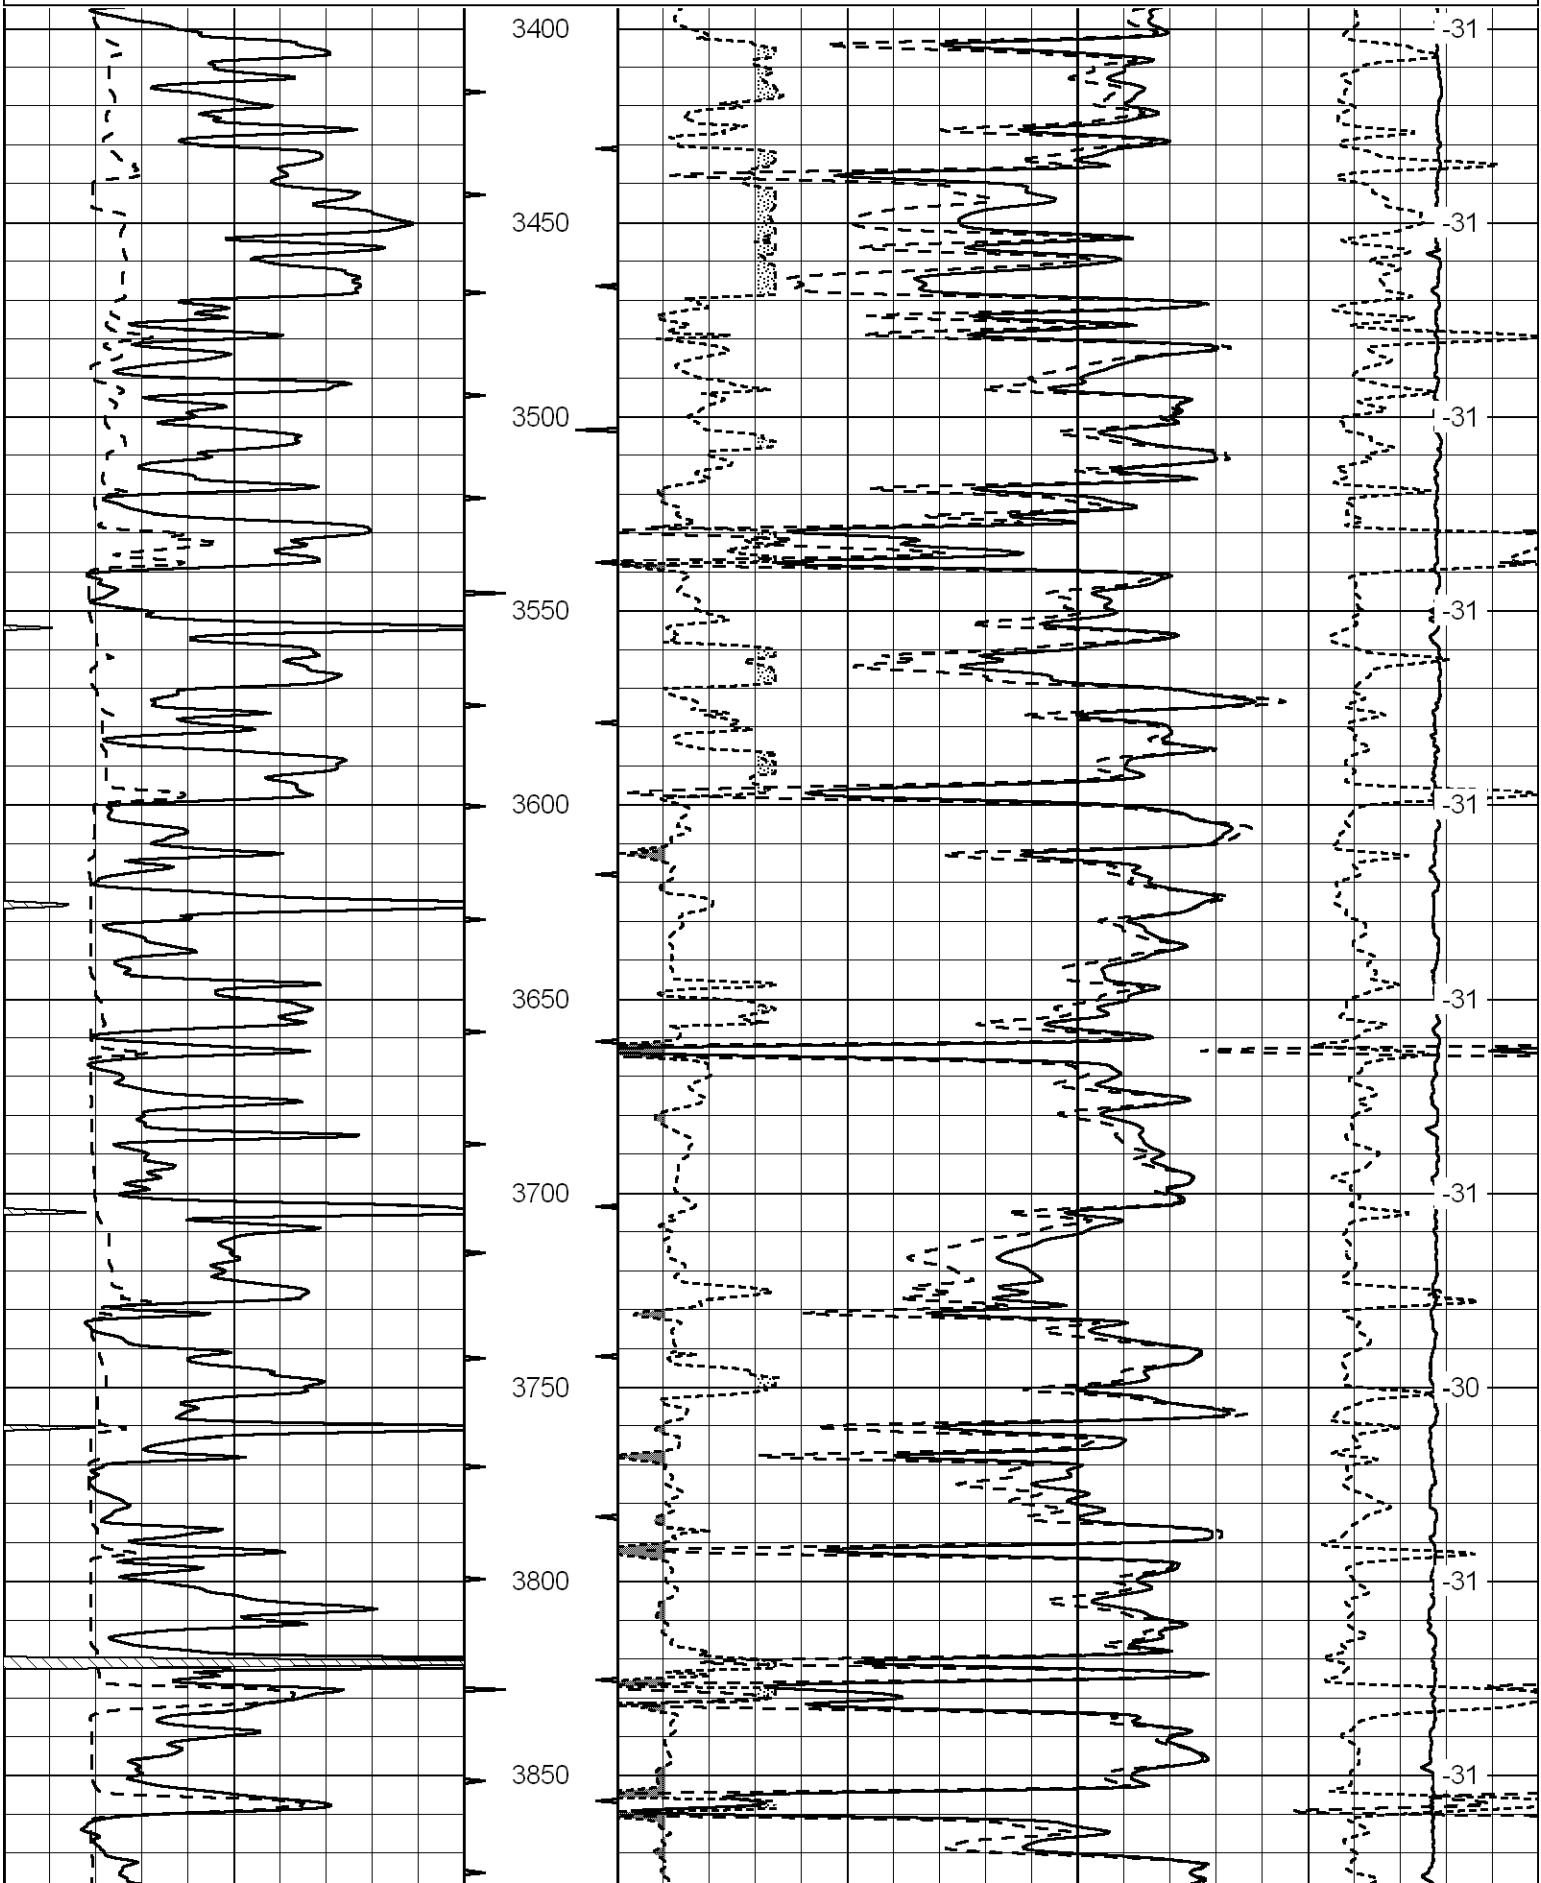

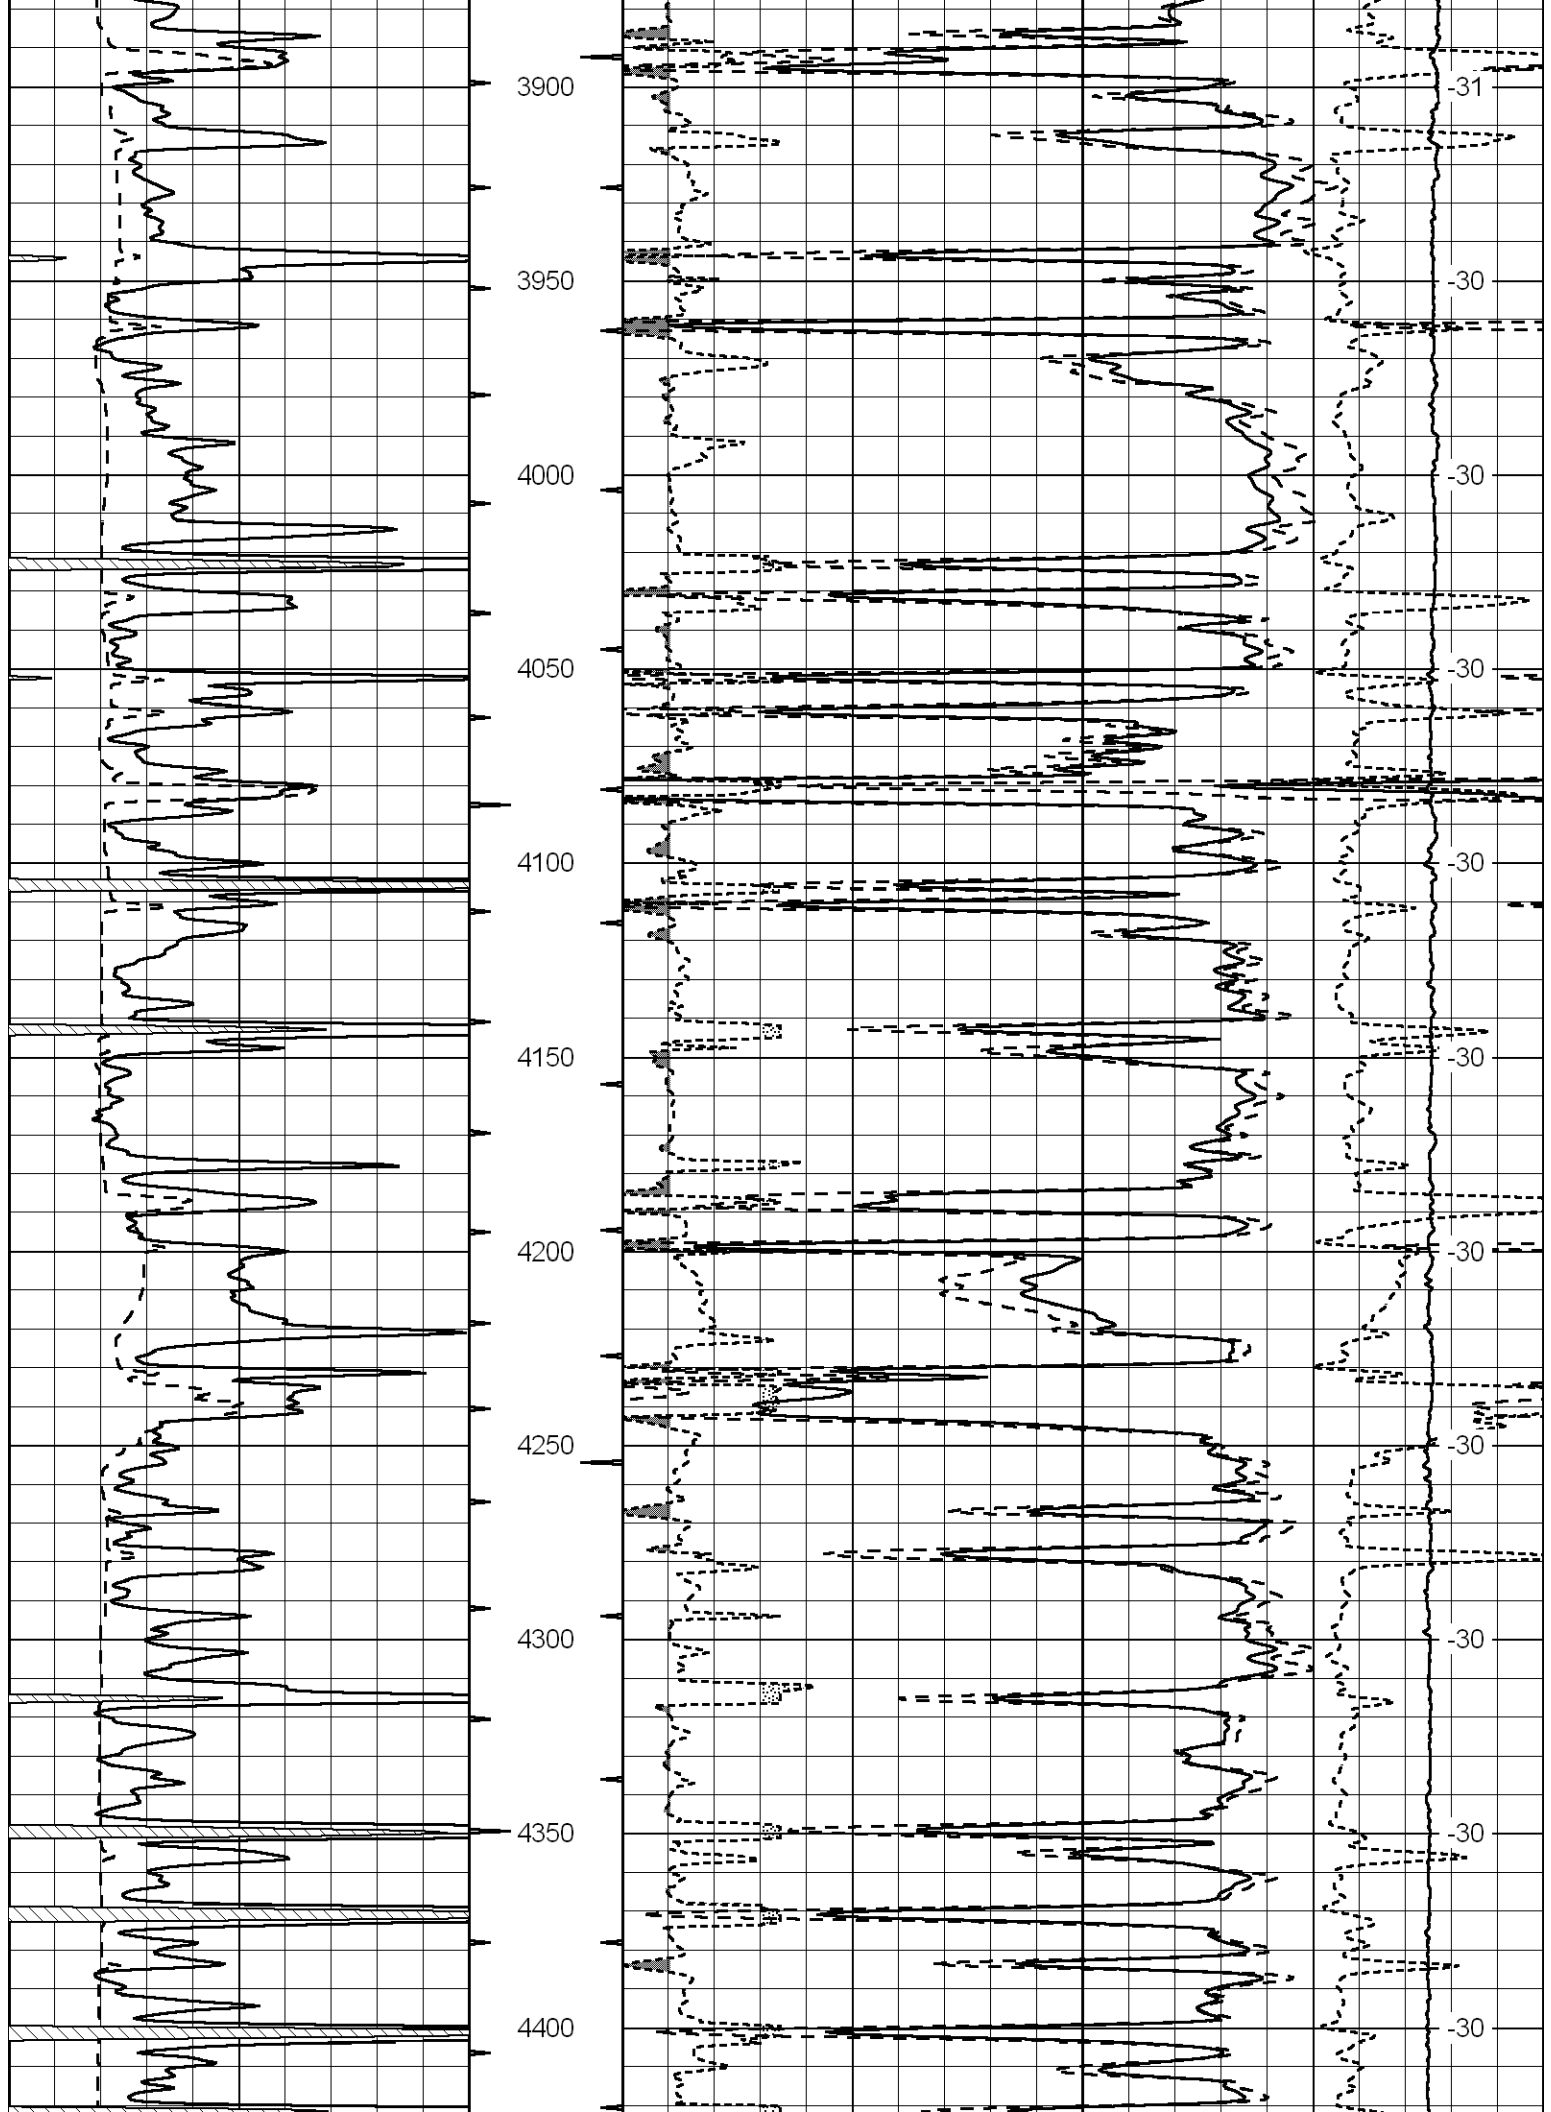

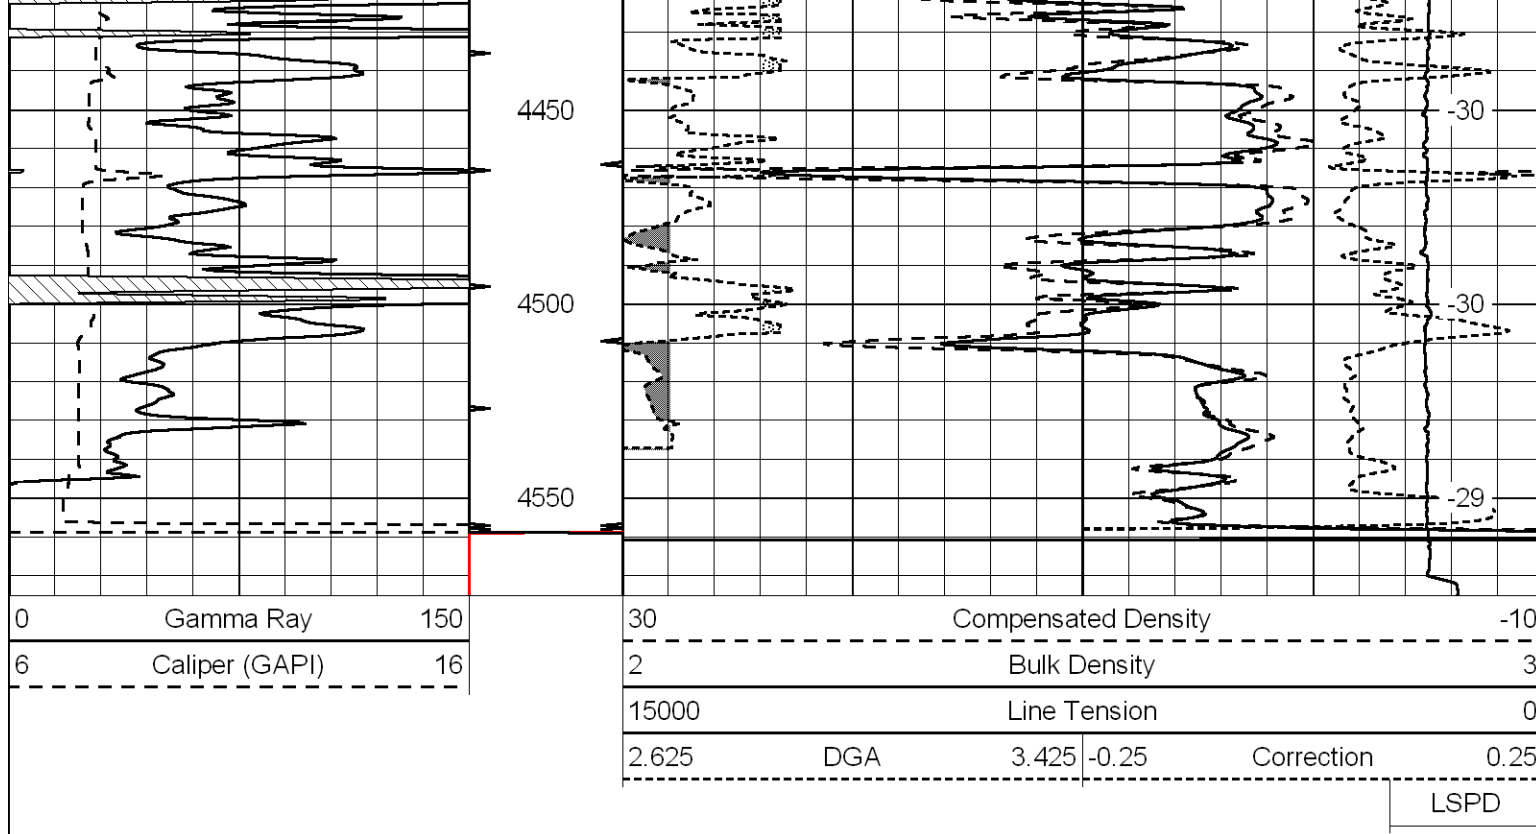

Database File: blake_exploration_huck_2hd.db
 Dataset Pathname: dil/blastk
 Presentation Format: cndlspec
 Dataset Creation: Fri Feb 18 22:16:42 2011
 Charted by: Depth in Feet scaled 1:240

