



MIDWEST SURVEYS
LOGGING - PERFORATING - CONSULTING SERVICES
P.O. Box 68, Osawatomie, KS 66064
913 / 735 - 2128

GAMMA RAY / NEUTRON / CCL

File No.

Company **RJ Enterprises**

Well **Norman Unit No. 5-N-1**

Field **Davis - Bronson**

County **Allen** State **Kansas**

Location **1703 FSL & 593 FEL
NW-SE-NE-SE**

Other Services
Perforate

Sec. **34** Twp. **23s** Rge. **21e**
Permanent Datum **GL** Elevation **NA**
Log Measured From **GL**
Drilling Measured From **GL**

Elevation
K.B. NA
D.F. NA
G.L. NA

Date

05-25-2012

Run Number

One

Depth Driller

628.0

Depth Logger

622.0

Bottom Logged Interval

621.0

Top Log Interval

20.0

Fluid Level

Full

Type Fluid

Water

Density / Viscosity

NA

Salinity - PPM Cl

NA

Max Recorded Temp

NA

Estimated Cement Top

0.0

Equipment No.

107

Location

Osawatomie

Recorded By

Steve Windisch

Witnessed By

Jason Kent

BORE-HOLE RECORD

CASING RECORD

Run	BIT	FROM	TO	SIZE	WGHT.	FROM	TO
One	9.875"	0.0	20.0	7.00"		0.0	20.0
Two	5.625"	20.0	628.0	2.875"		0.0	622.8


<<< Fold Here >>>

All interpretations are opinions based on inferences from electrical or other measurements and we cannot and do not guarantee the accuracy or correctness of any interpretation, and we shall not, except in the case of gross or willful negligence on our part, be liable or responsible for any loss, costs, damages, or expenses incurred or sustained by anyone resulting from any interpretation made by any of our officers, agents or employees. These interpretations are also subject to our general terms and conditions set out in our current Price Schedule.

Comments

Drilling Contractor :
RJ Enterprises

Database File: norman5in.db
Dataset Pathname: pass1
Presentation Format: gr-n-ccl
Dataset Creation: Fri May 25 12:28:17 2012 by Log SCH 111116
Charted by: Depth in Feet scaled 1:240

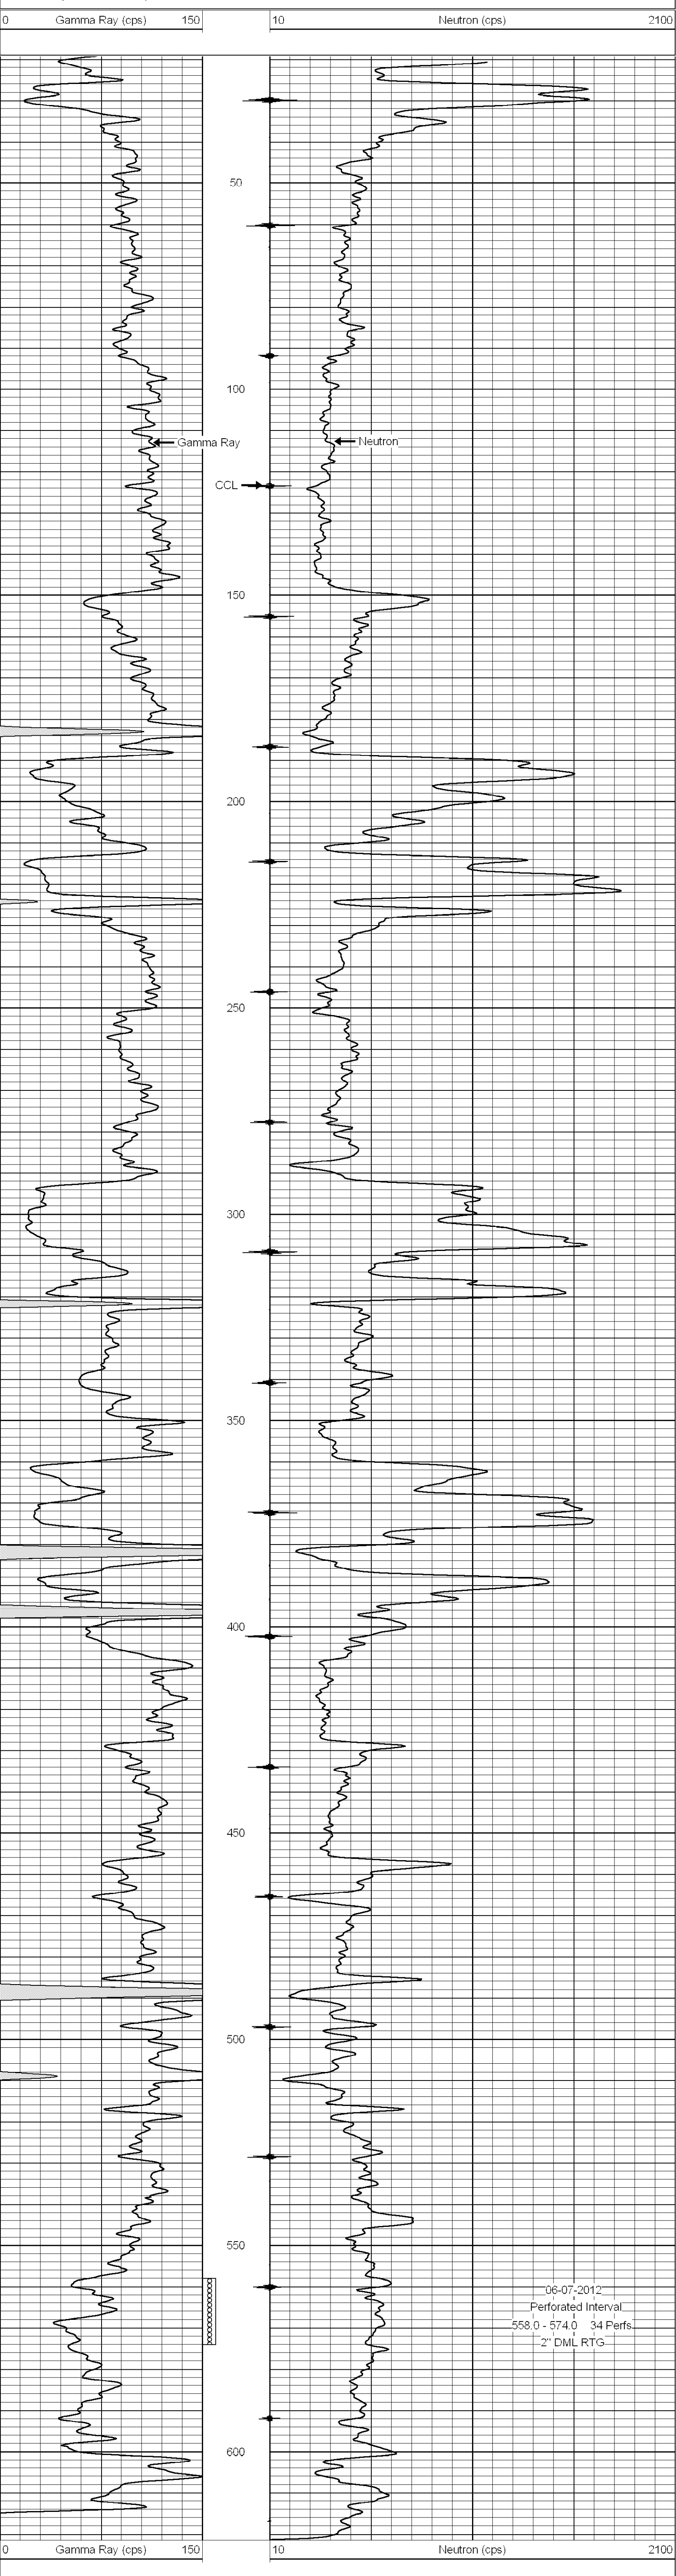

06-07-2012
Perforated Interval
558.0 - 574.0 34 Perfs.
2" DML RTG