



Dual Compensated Porosity Log

DIGITAL LOG (785) 625-3858

API No.

15-151-22,389-00-00

Company Lachenmayr Oil, LLC.

Well Hoener L-1

Field Unnamed

County Pratt State Kansas

Location 1125' FSL & 878' FWL

Other Services
DIL

Sec: 1 Twp: 27 S Rge: 14 W

Permanent Datum Ground Level Elevation 1980
Log Measured From Kelly Bushing 9 Ft. Above Perm. Datum
Drilling Measured From Kelly Bushing

Elevation
K.B. 1989
D.F.
G.L. 1980

Date

5/05/2012

Run Number

One

Type Log

CNL / CDL

Depth Driller

4333

Depth Logger

4334

Bottom Logged Interval

4313

Top Logged Interval

3300

Type Fluid In Hole

Chemical

Salinity, PPM CL

8.500

Density

9.3

Level

Full

Max. Rec. Temp. F

121

Operating Rig Time

3 Hours

Equipment -- Location

91 Hays

Recorded By

K. Bange

Witnessed By

Larry Friend

Borehole Record

Casing Record

Run No.

Bit

From

To

Size

Wgt.
24#

From

To

1

12.25

00

402.85

8.625

24#

00

402.85

2

7.875

402.85

4333

<<< Fold Here >>>

All interpretations are opinions based on inferences from electrical or other measurements and we cannot and do not guarantee the accuracy or correctness of any interpretation, and we shall not, except in the case of gross or willful negligence on our part, be liable or responsible for any loss, costs, damages, or expenses incurred or sustained by anyone resulting from any interpretation made by any of our officers, agents or employees. These interpretations are also subject to our general terms and conditions set out in our current Price Schedule.

Comments


Thank you for using Log-Tech, Inc.
(785) 625-3858


luka (N. edge), 4 W on 60 rd.
3/4 S, E into


Database File: c:\warrior\data\lachenmayr_hoener I-1\lachenmayr050512hd.db
Dataset Pathname: dil\lachstack
Presentation Format: cdl
Dataset Creation: Sat May 05 13:07:48 2012
Charted by: Depth in Feet scaled 1:600


0	Gamma Ray	150
6	Caliper (GAPI)	16


30	Compensated Density		-10
2	Bulk Density		3
15000	Line Tension		0
2.625	DGA	3.425	-0.25
		Correction	0.25
LSPD			

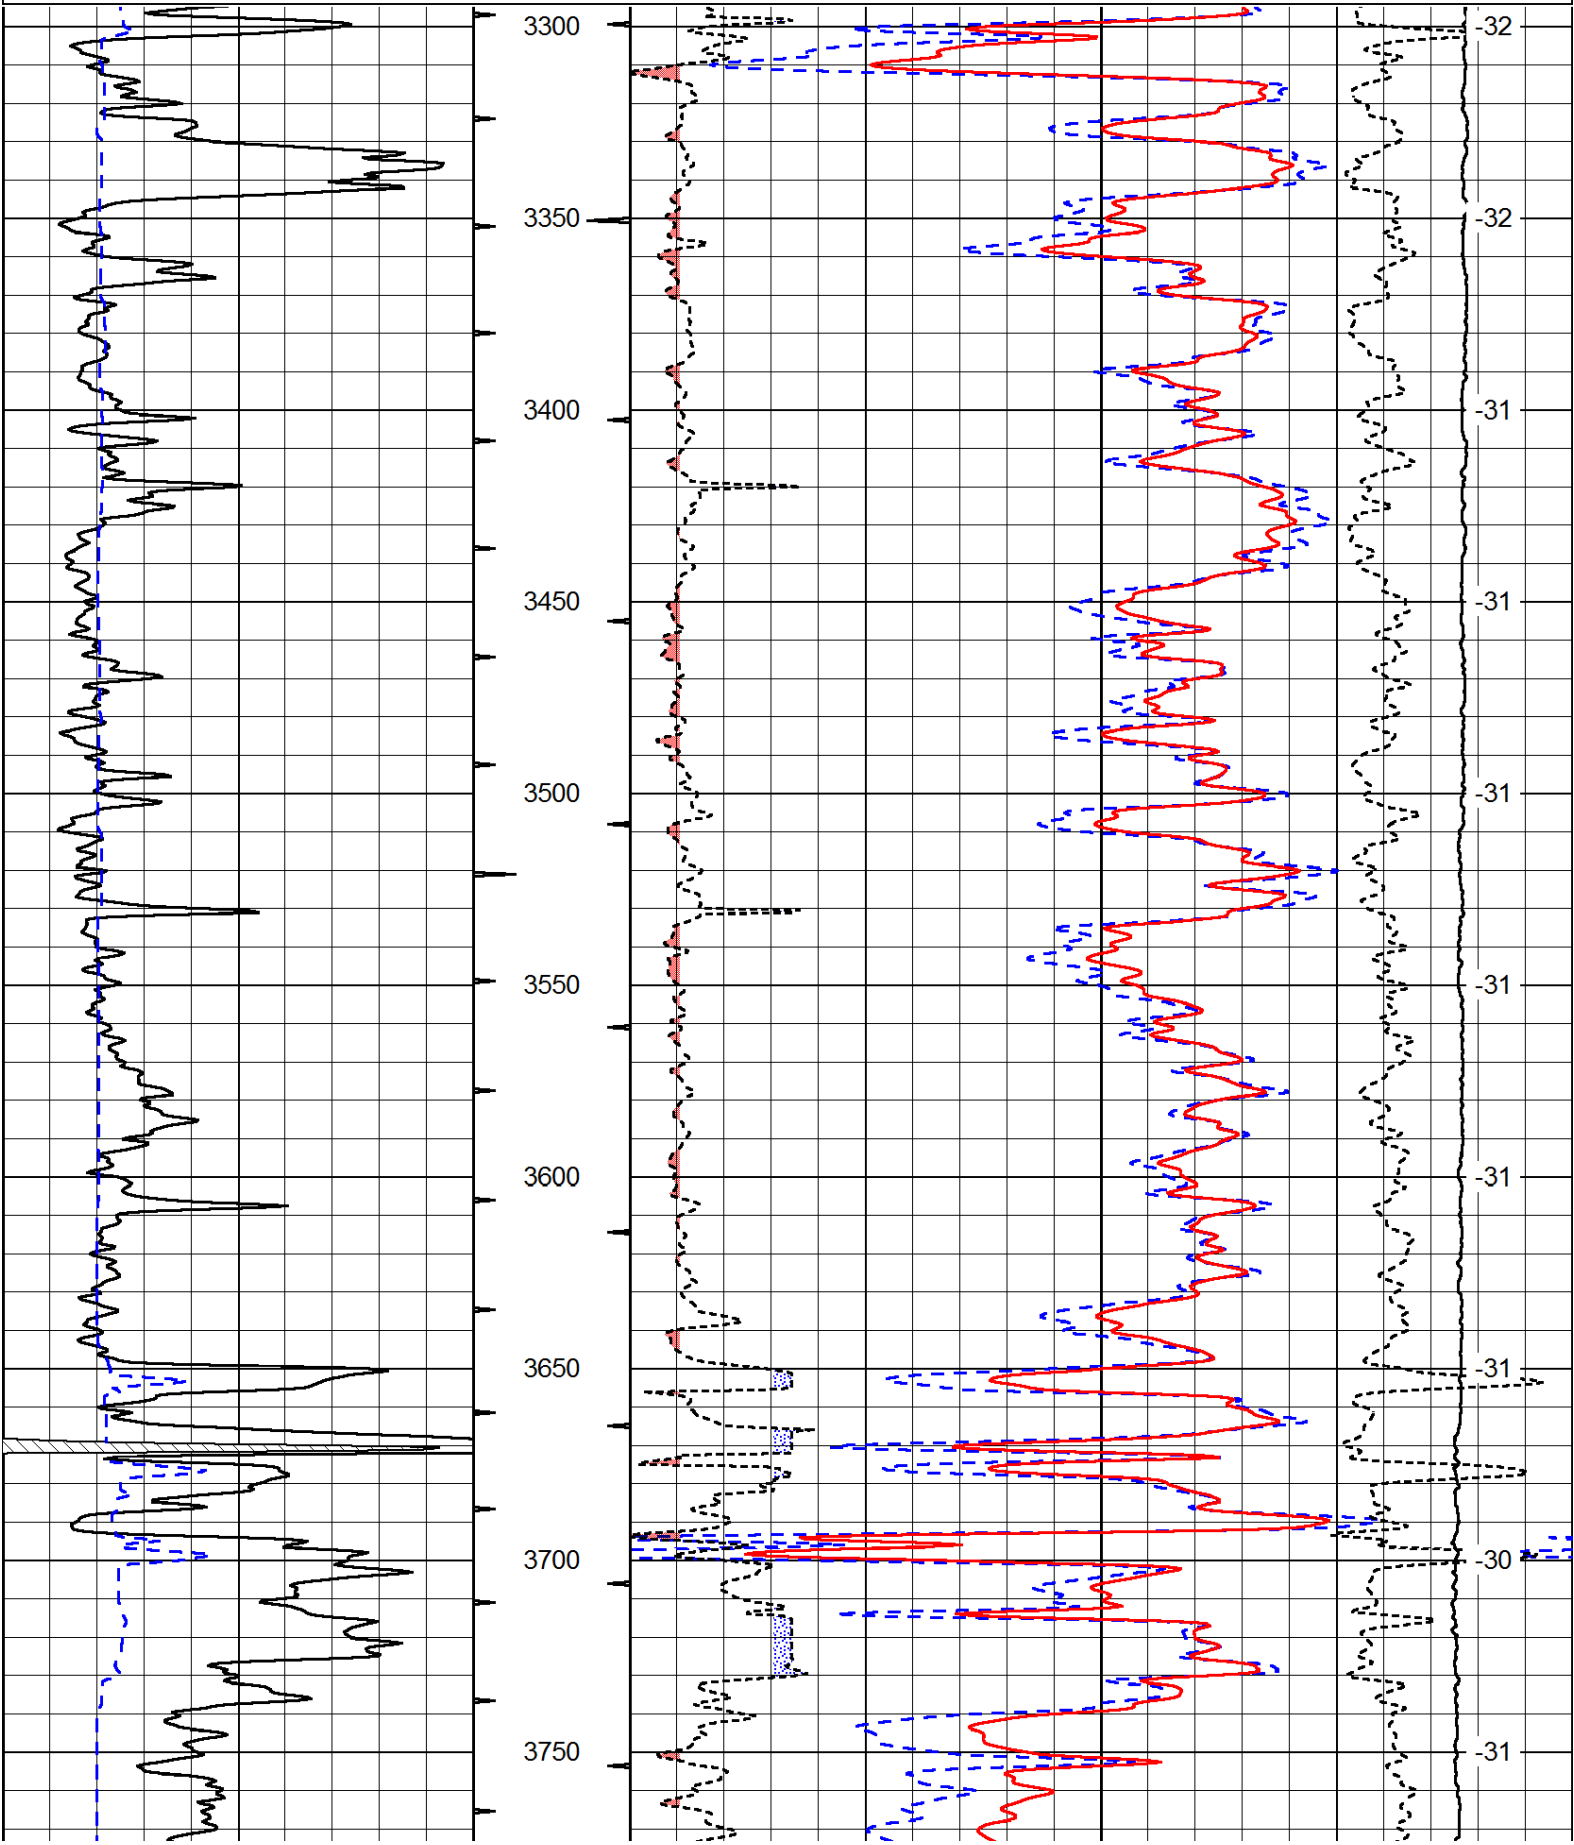


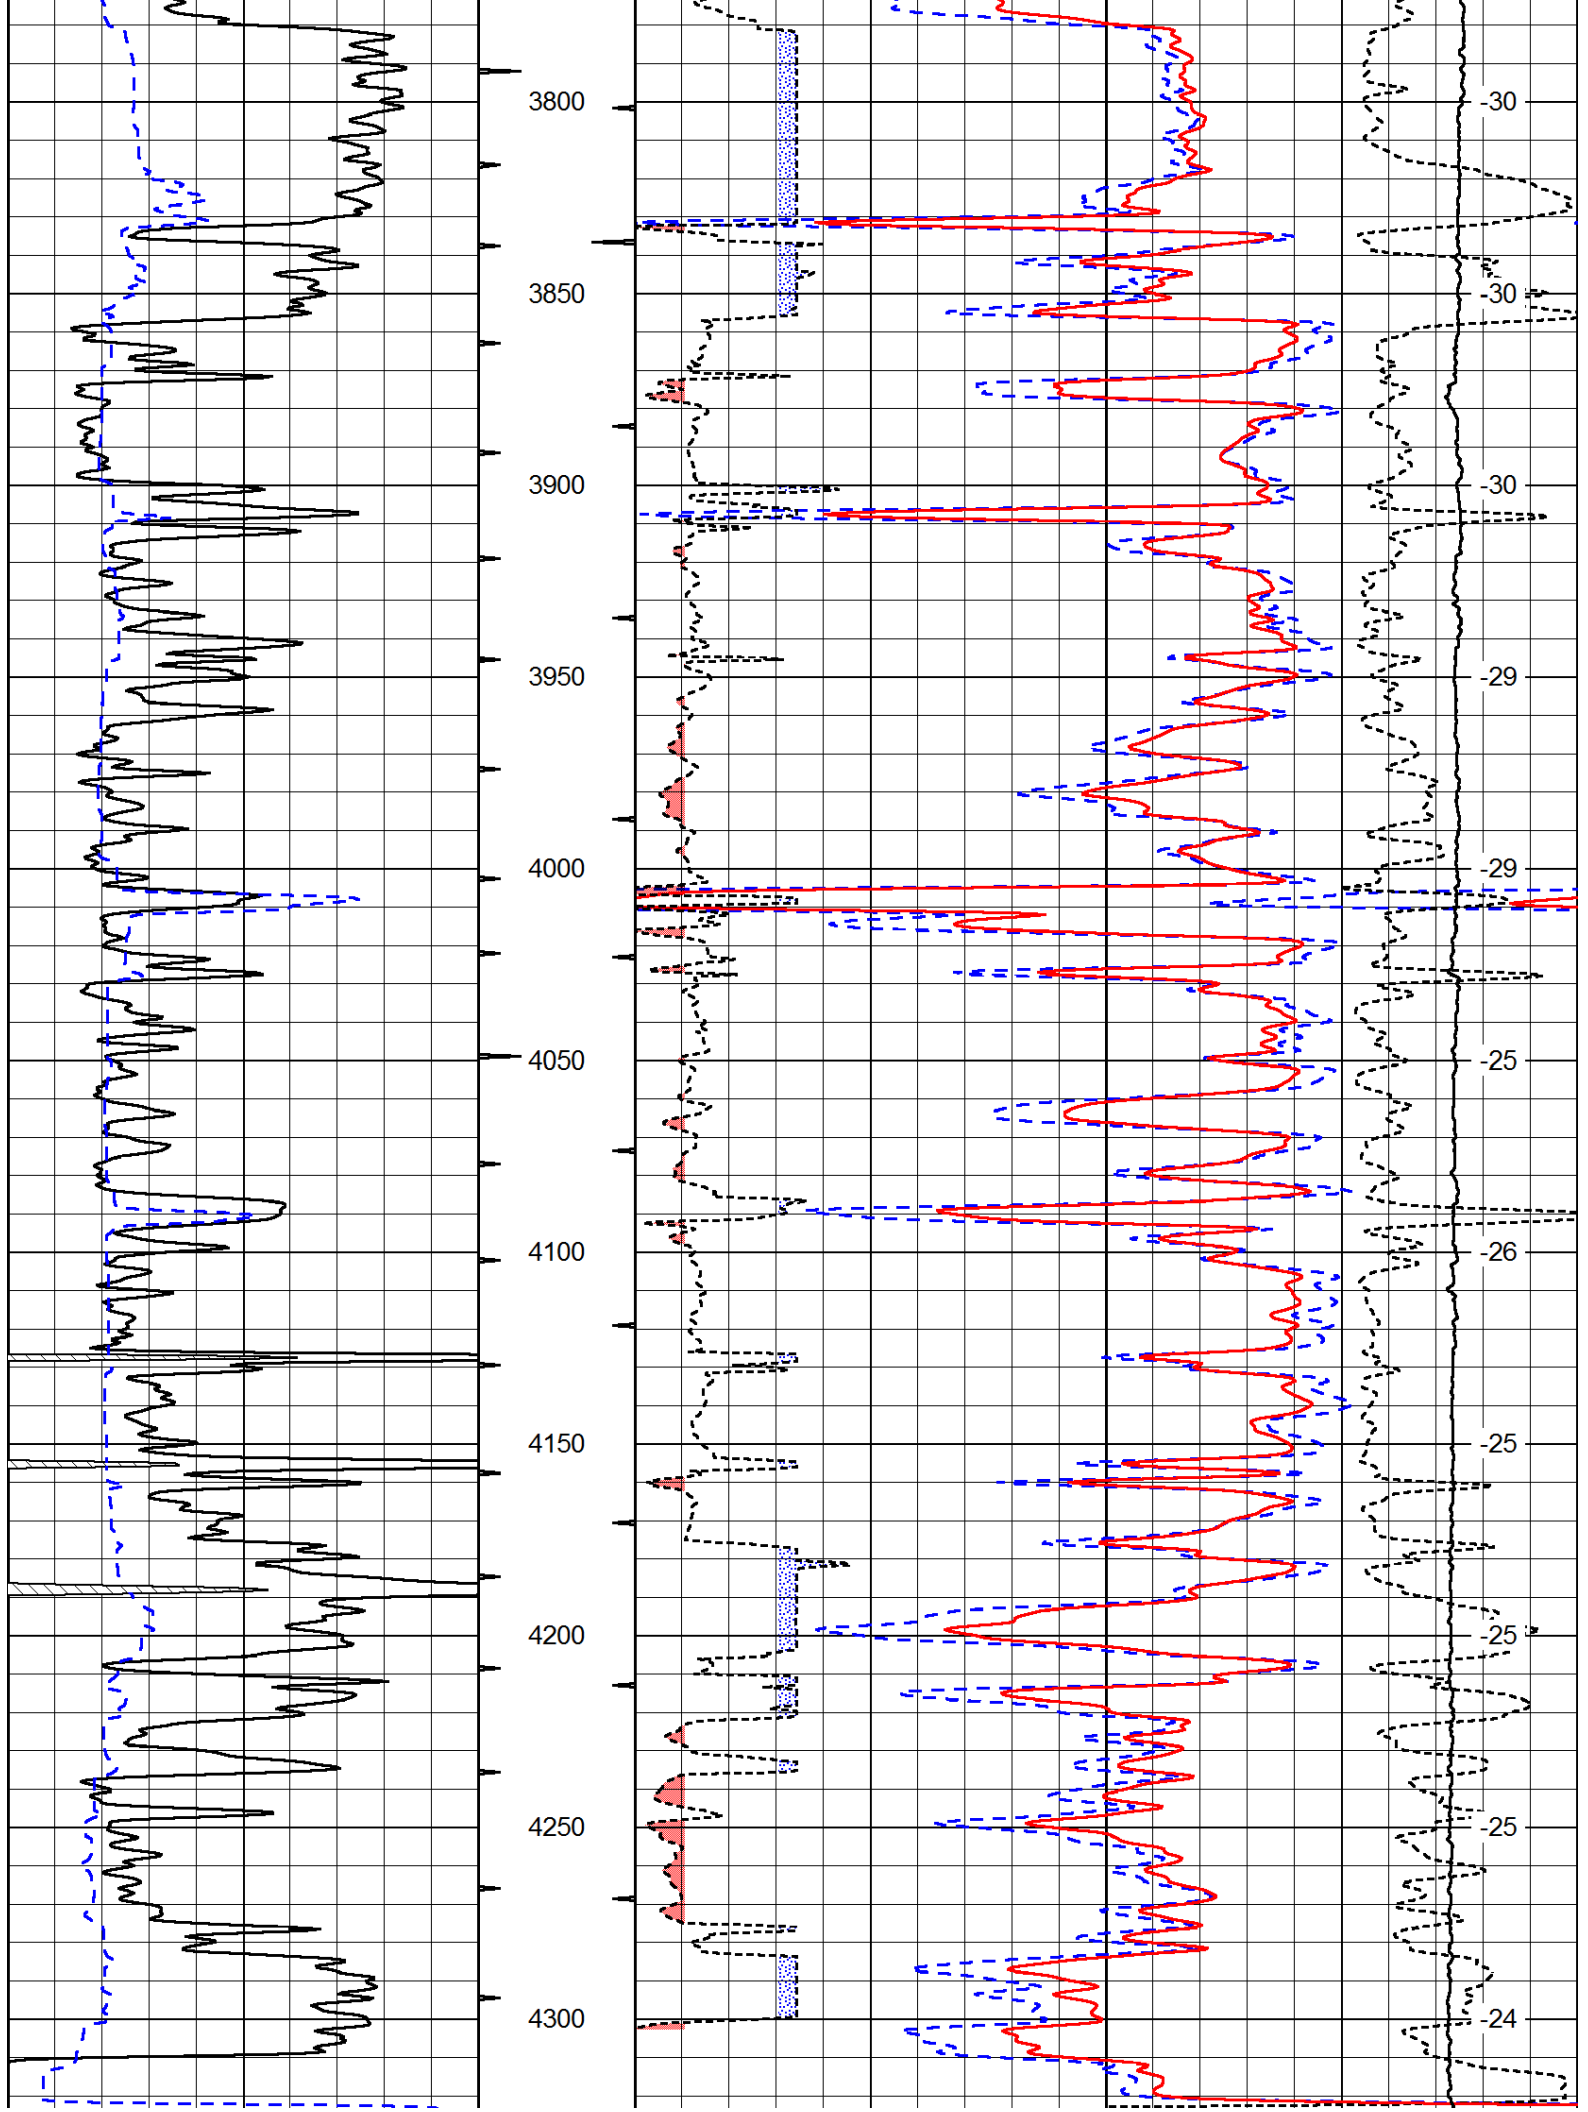


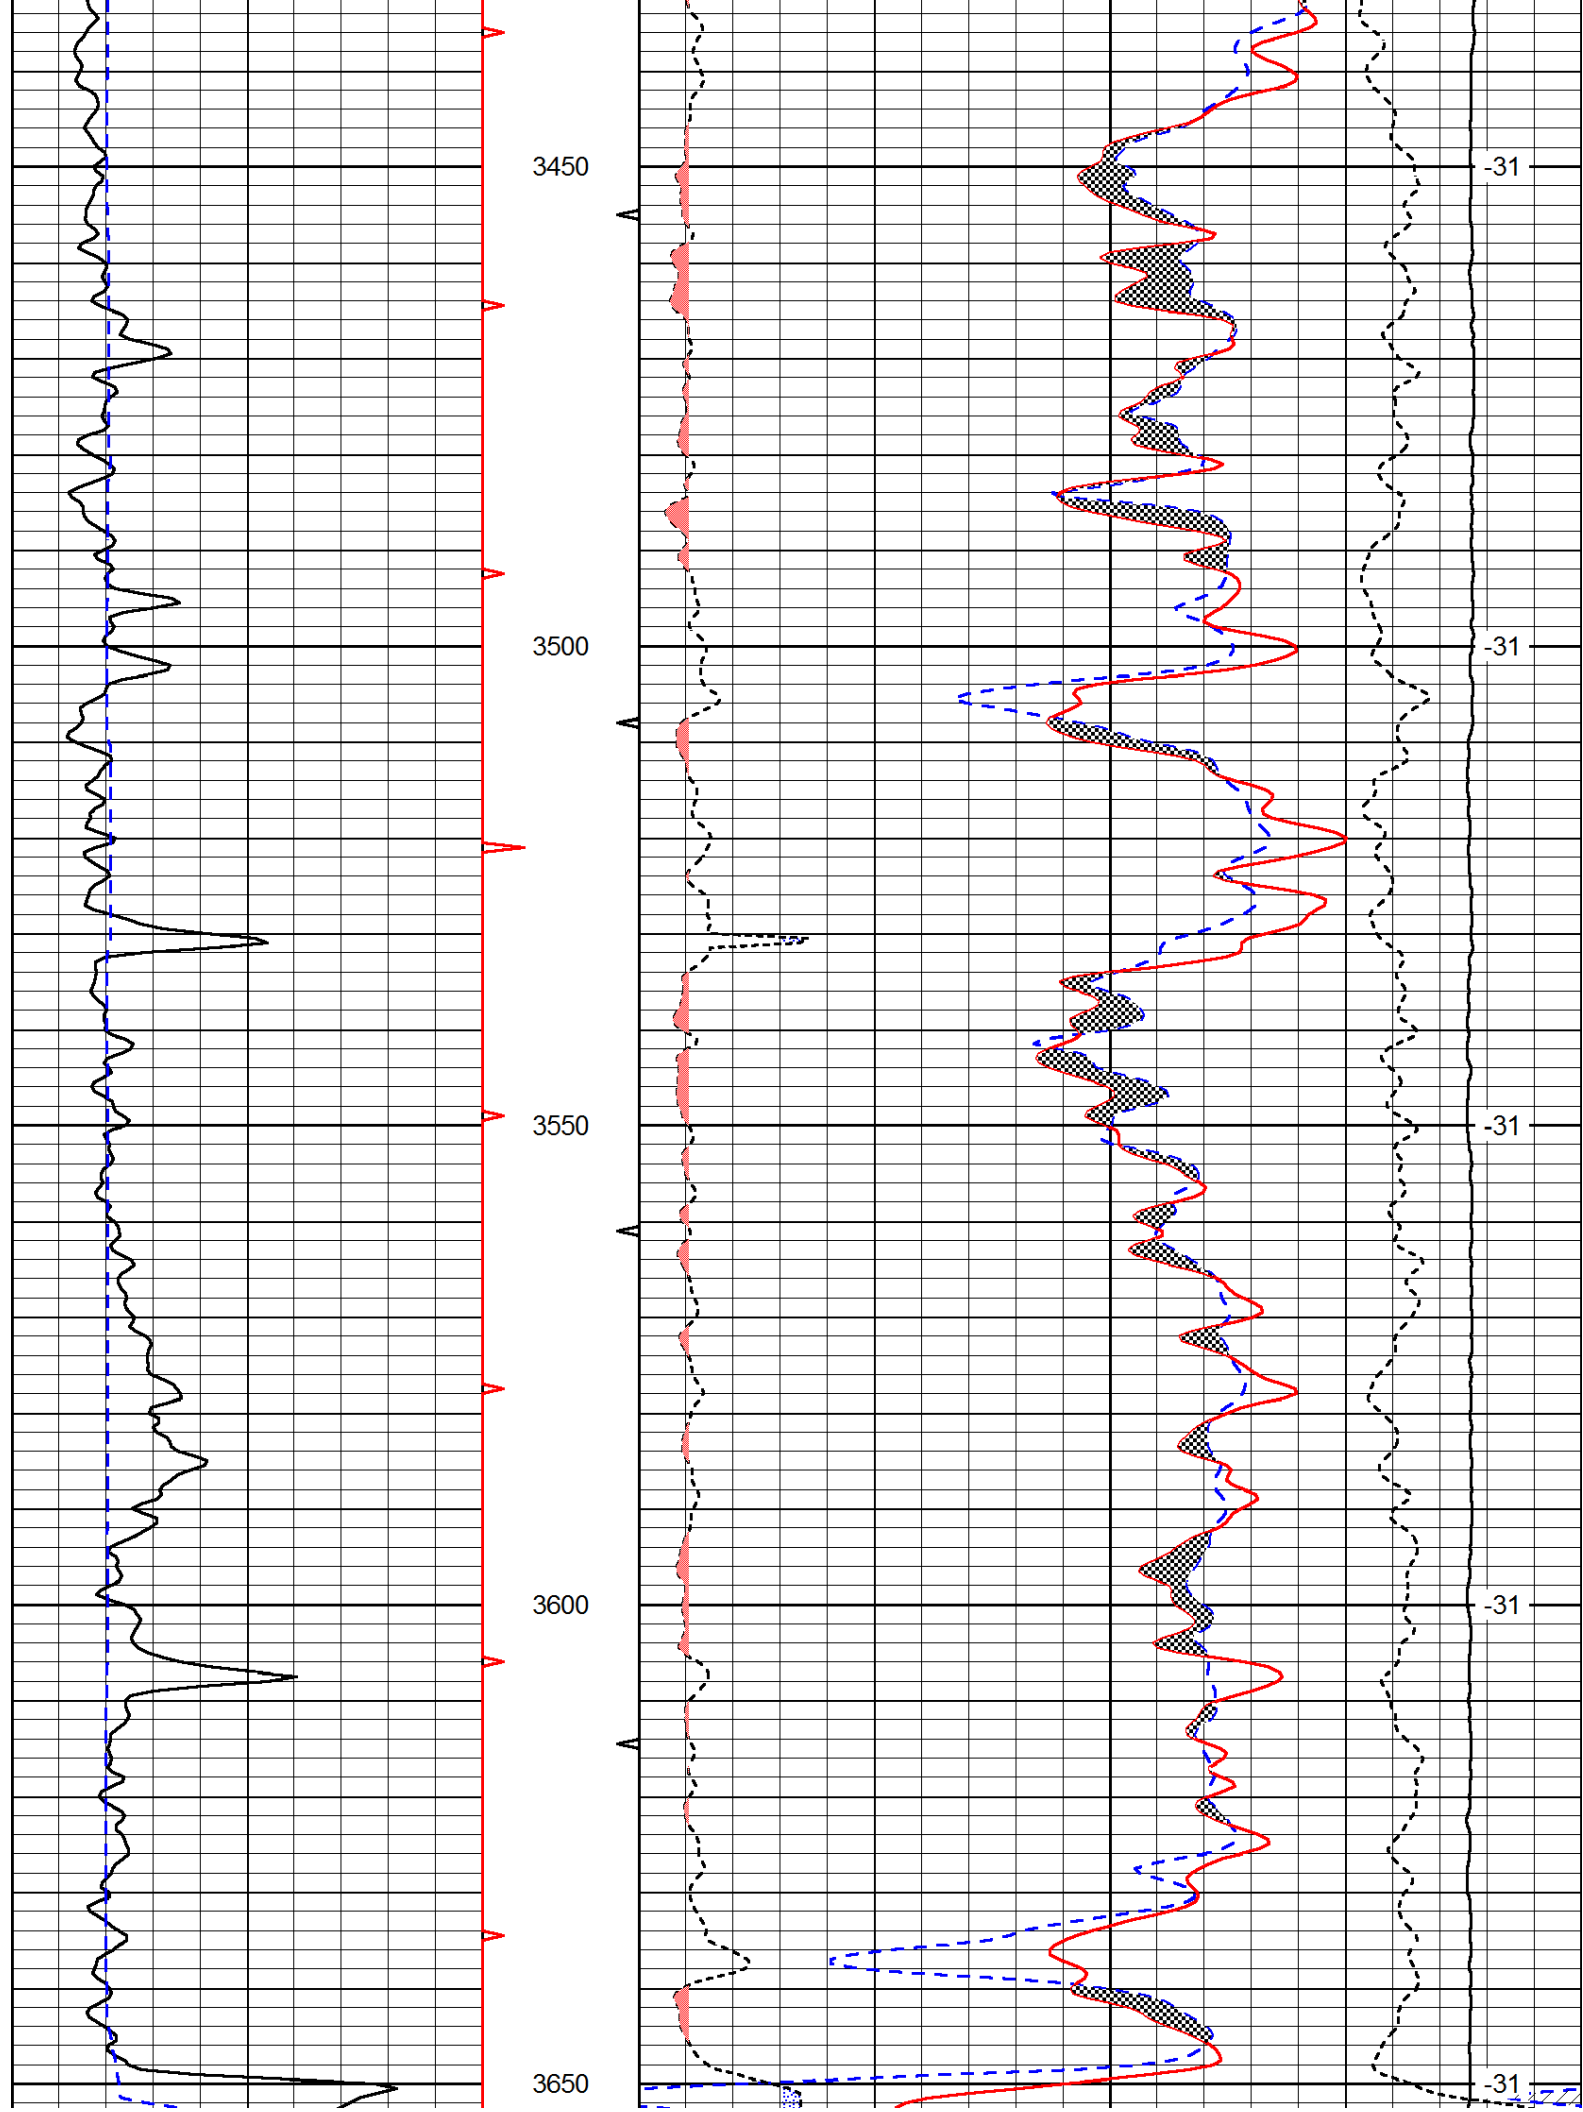

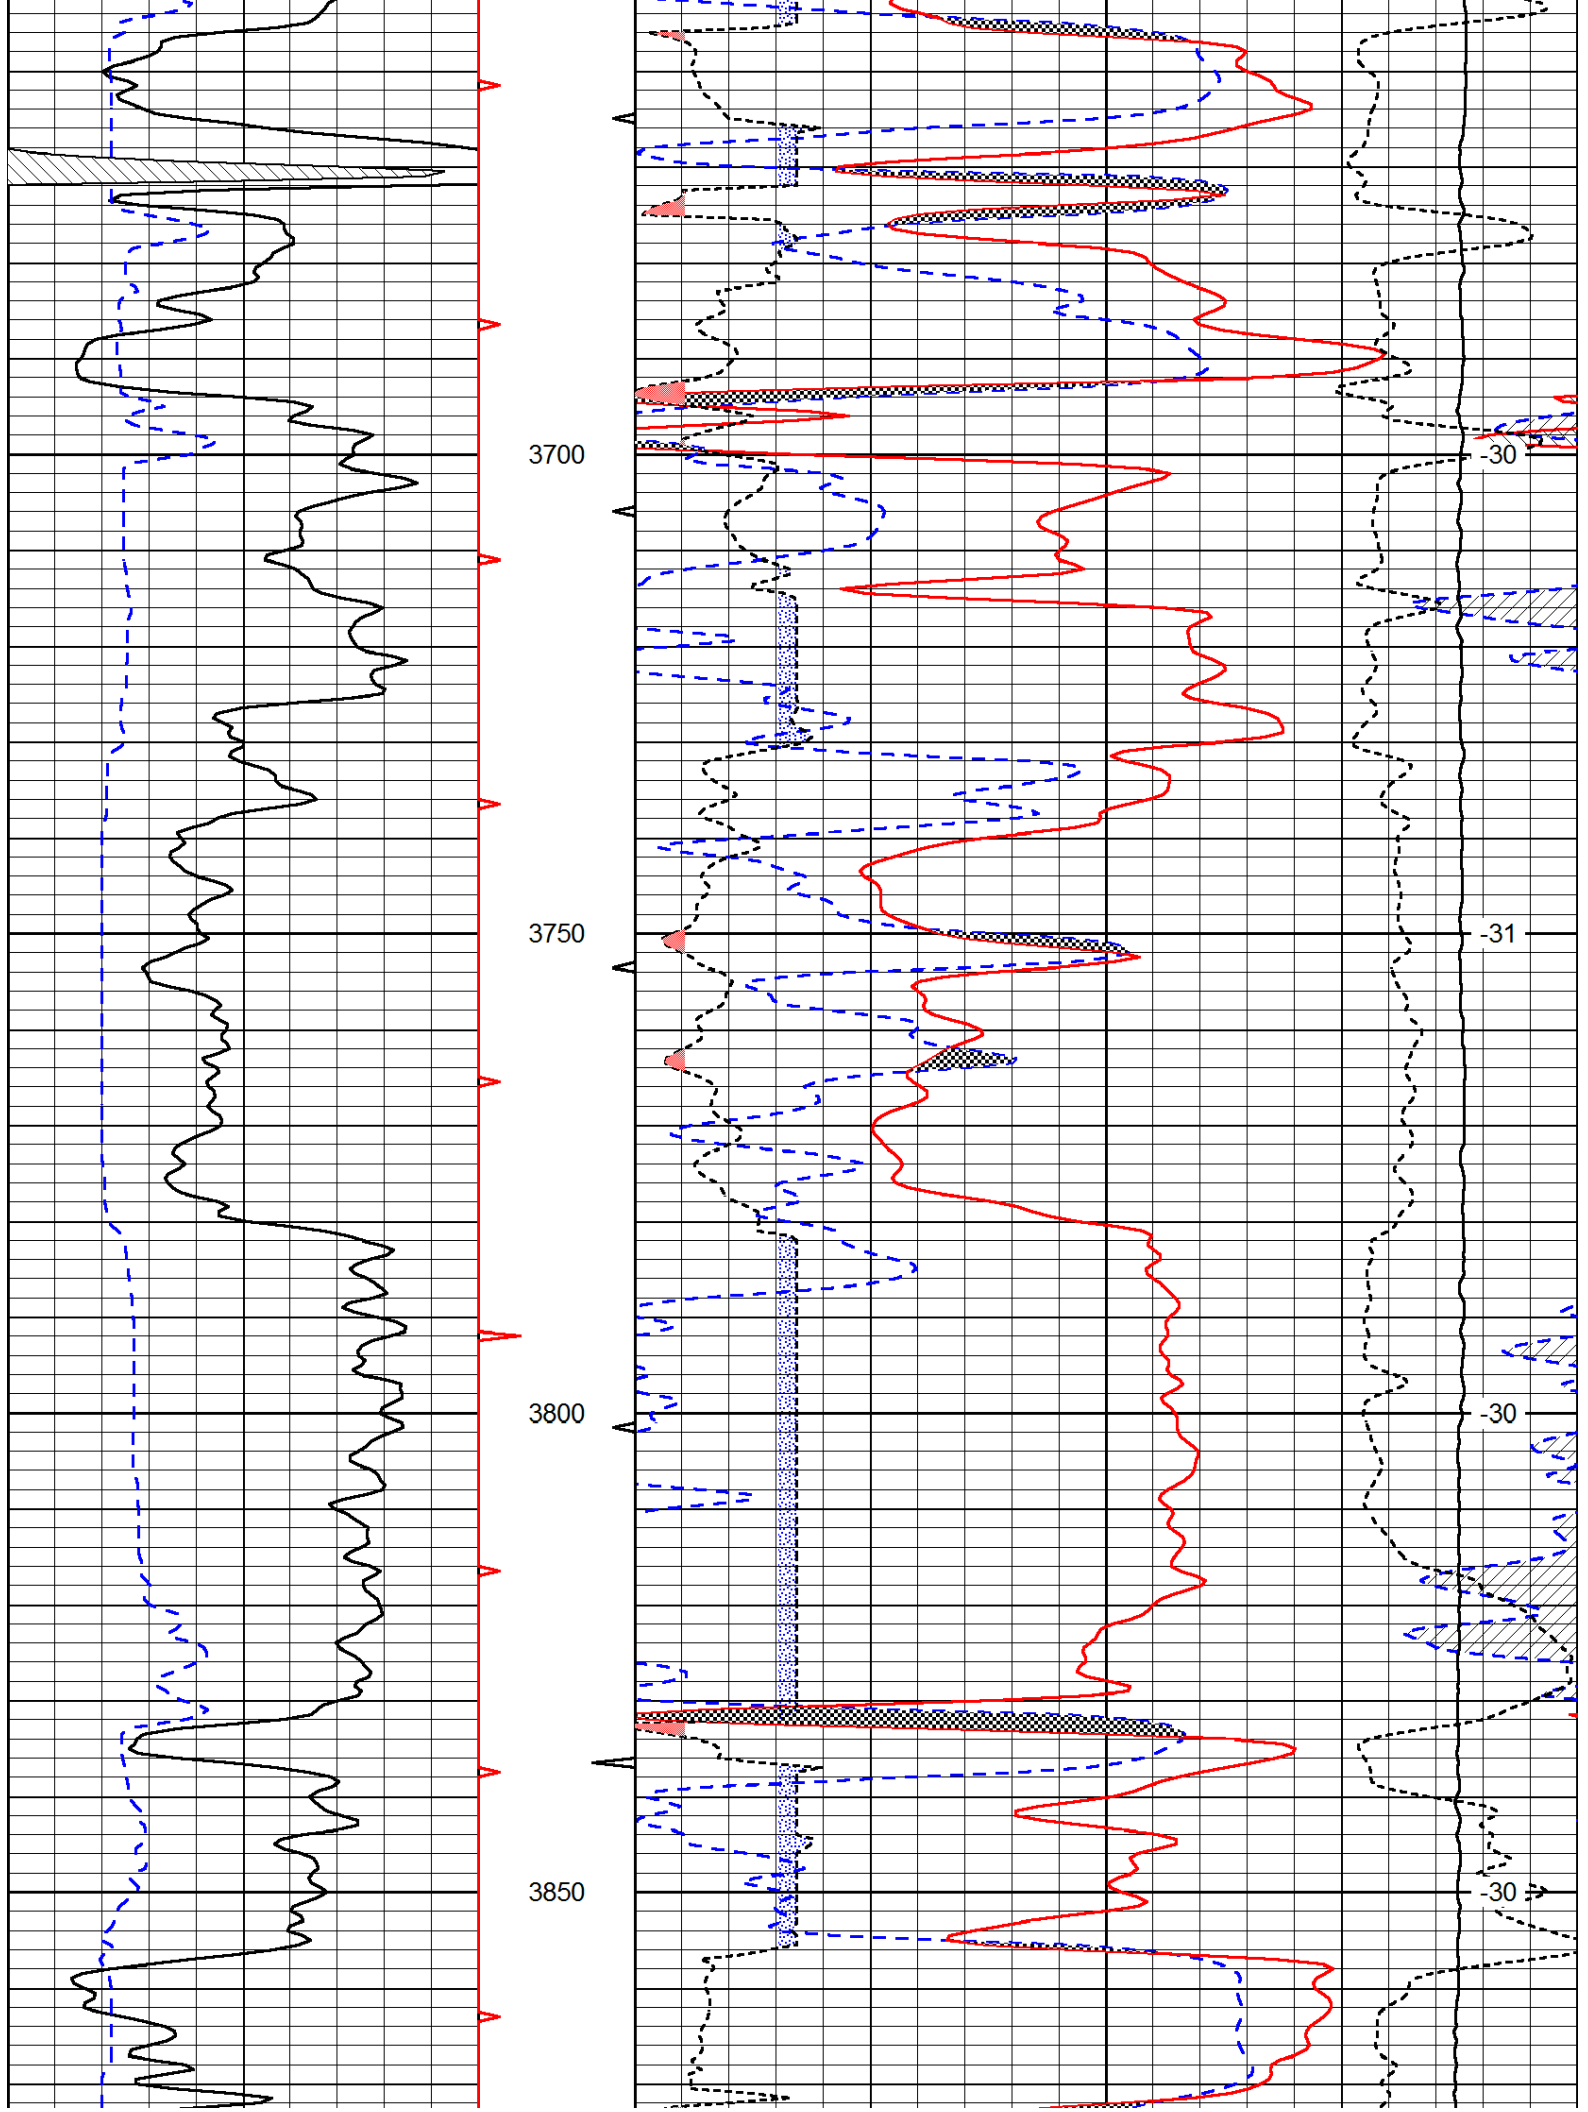


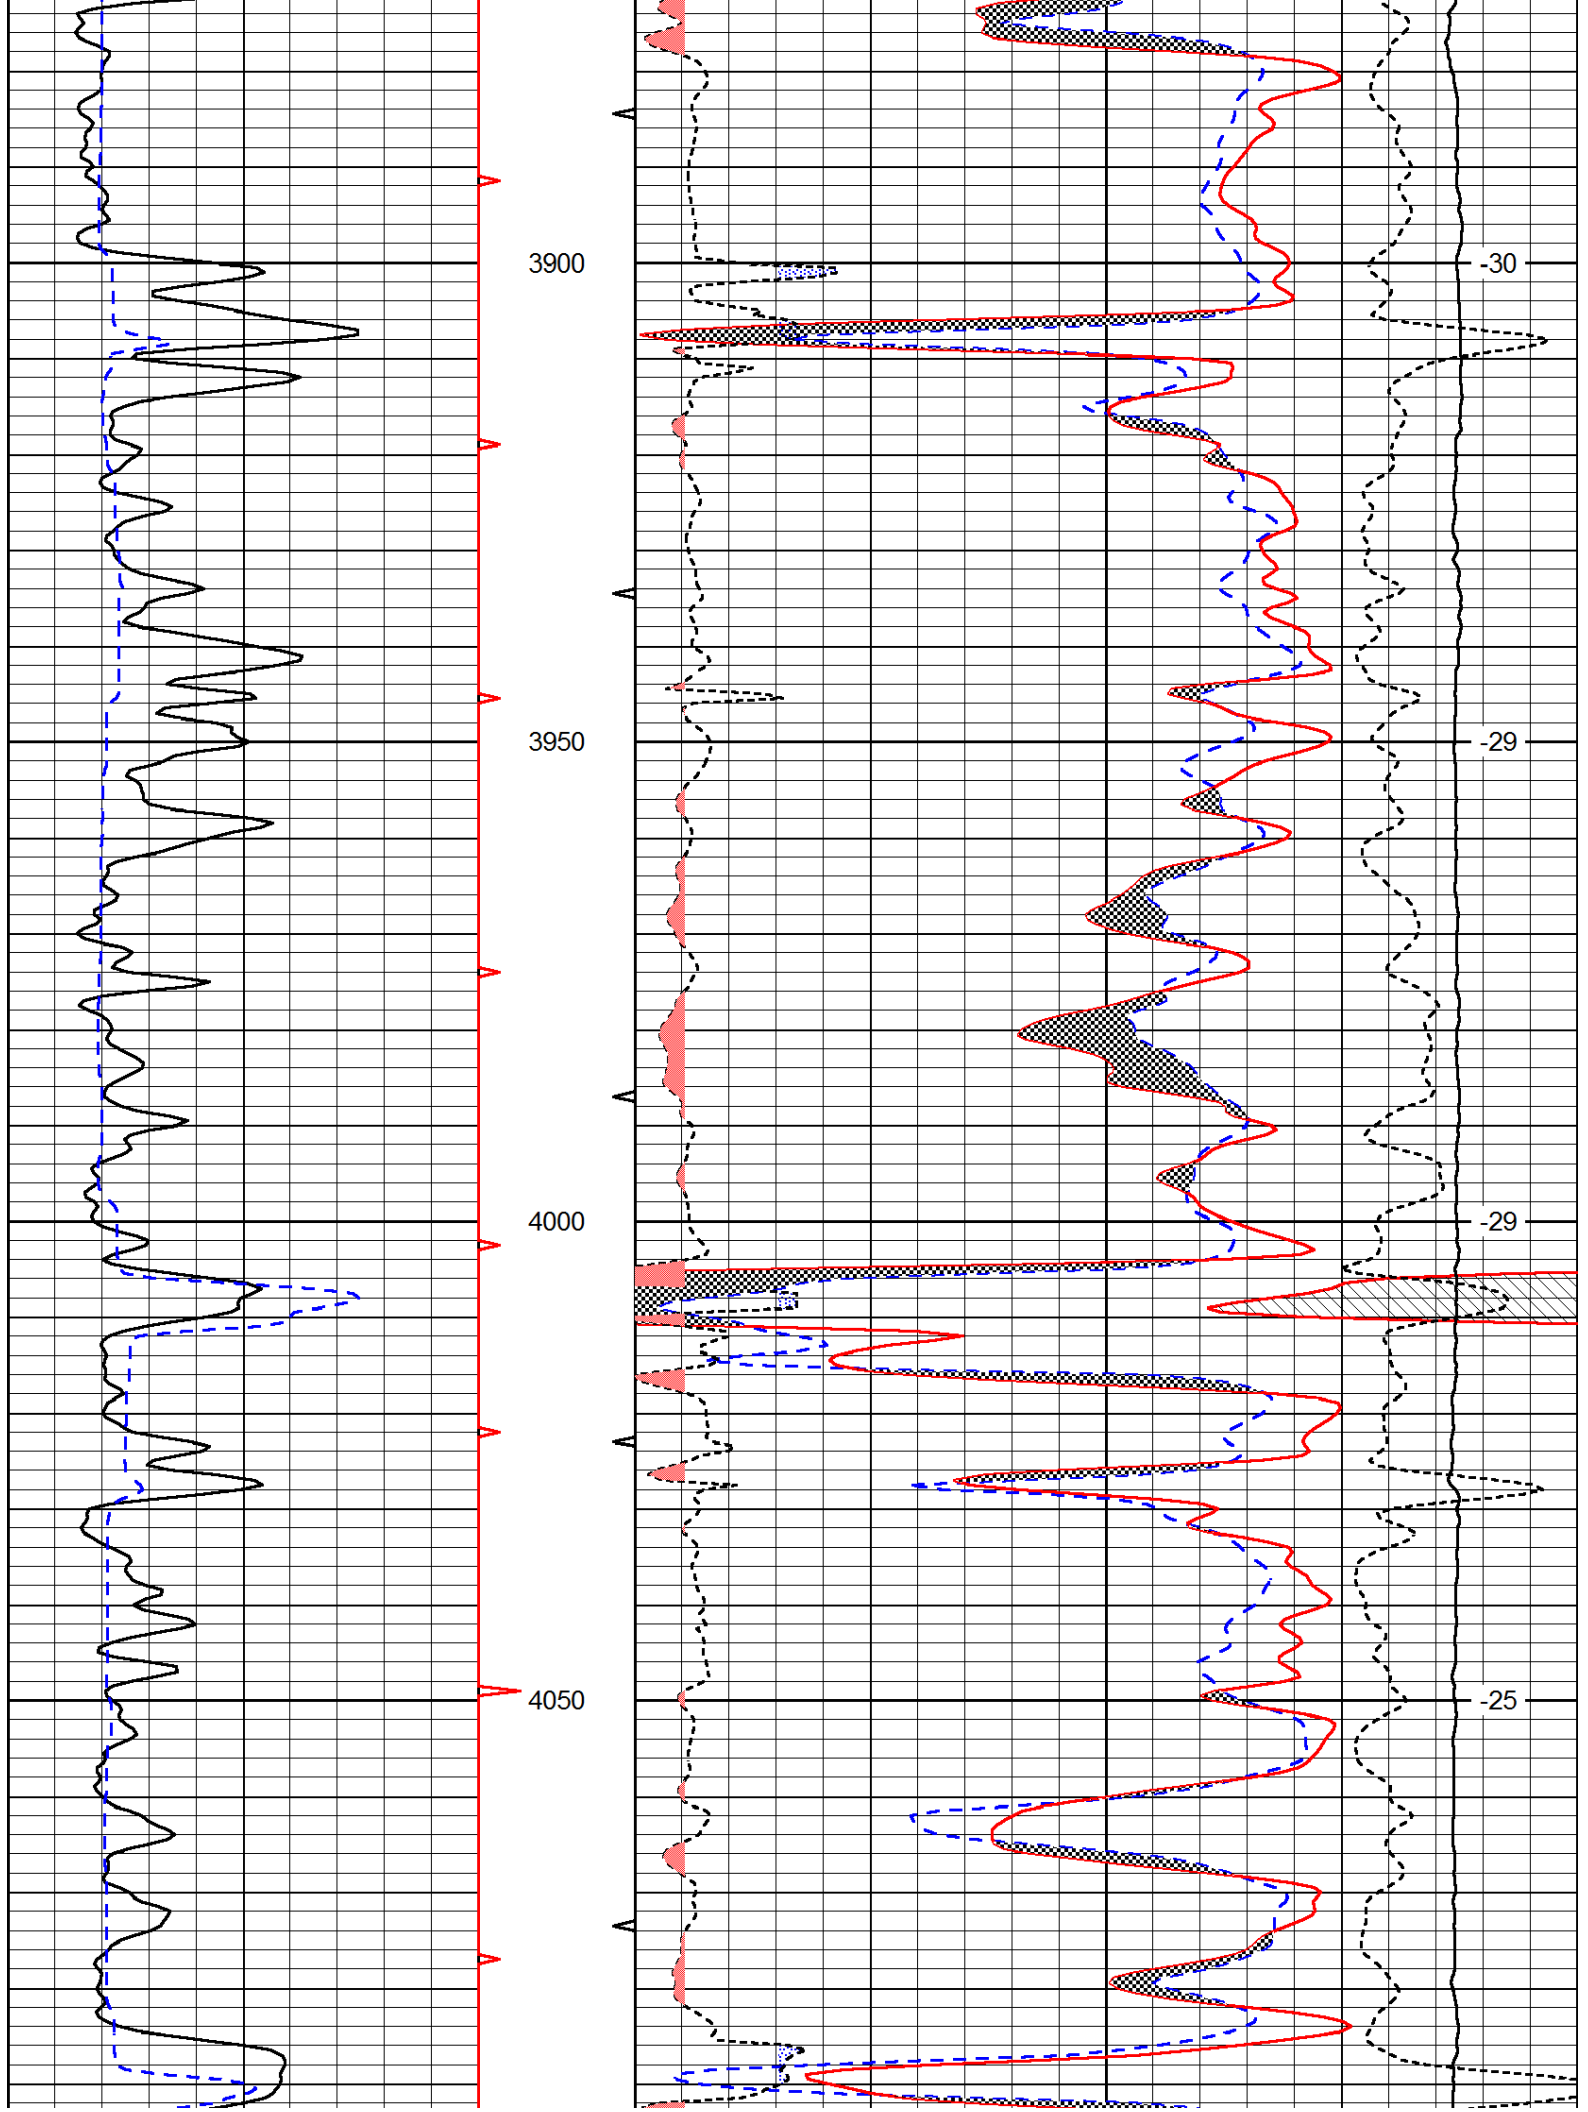

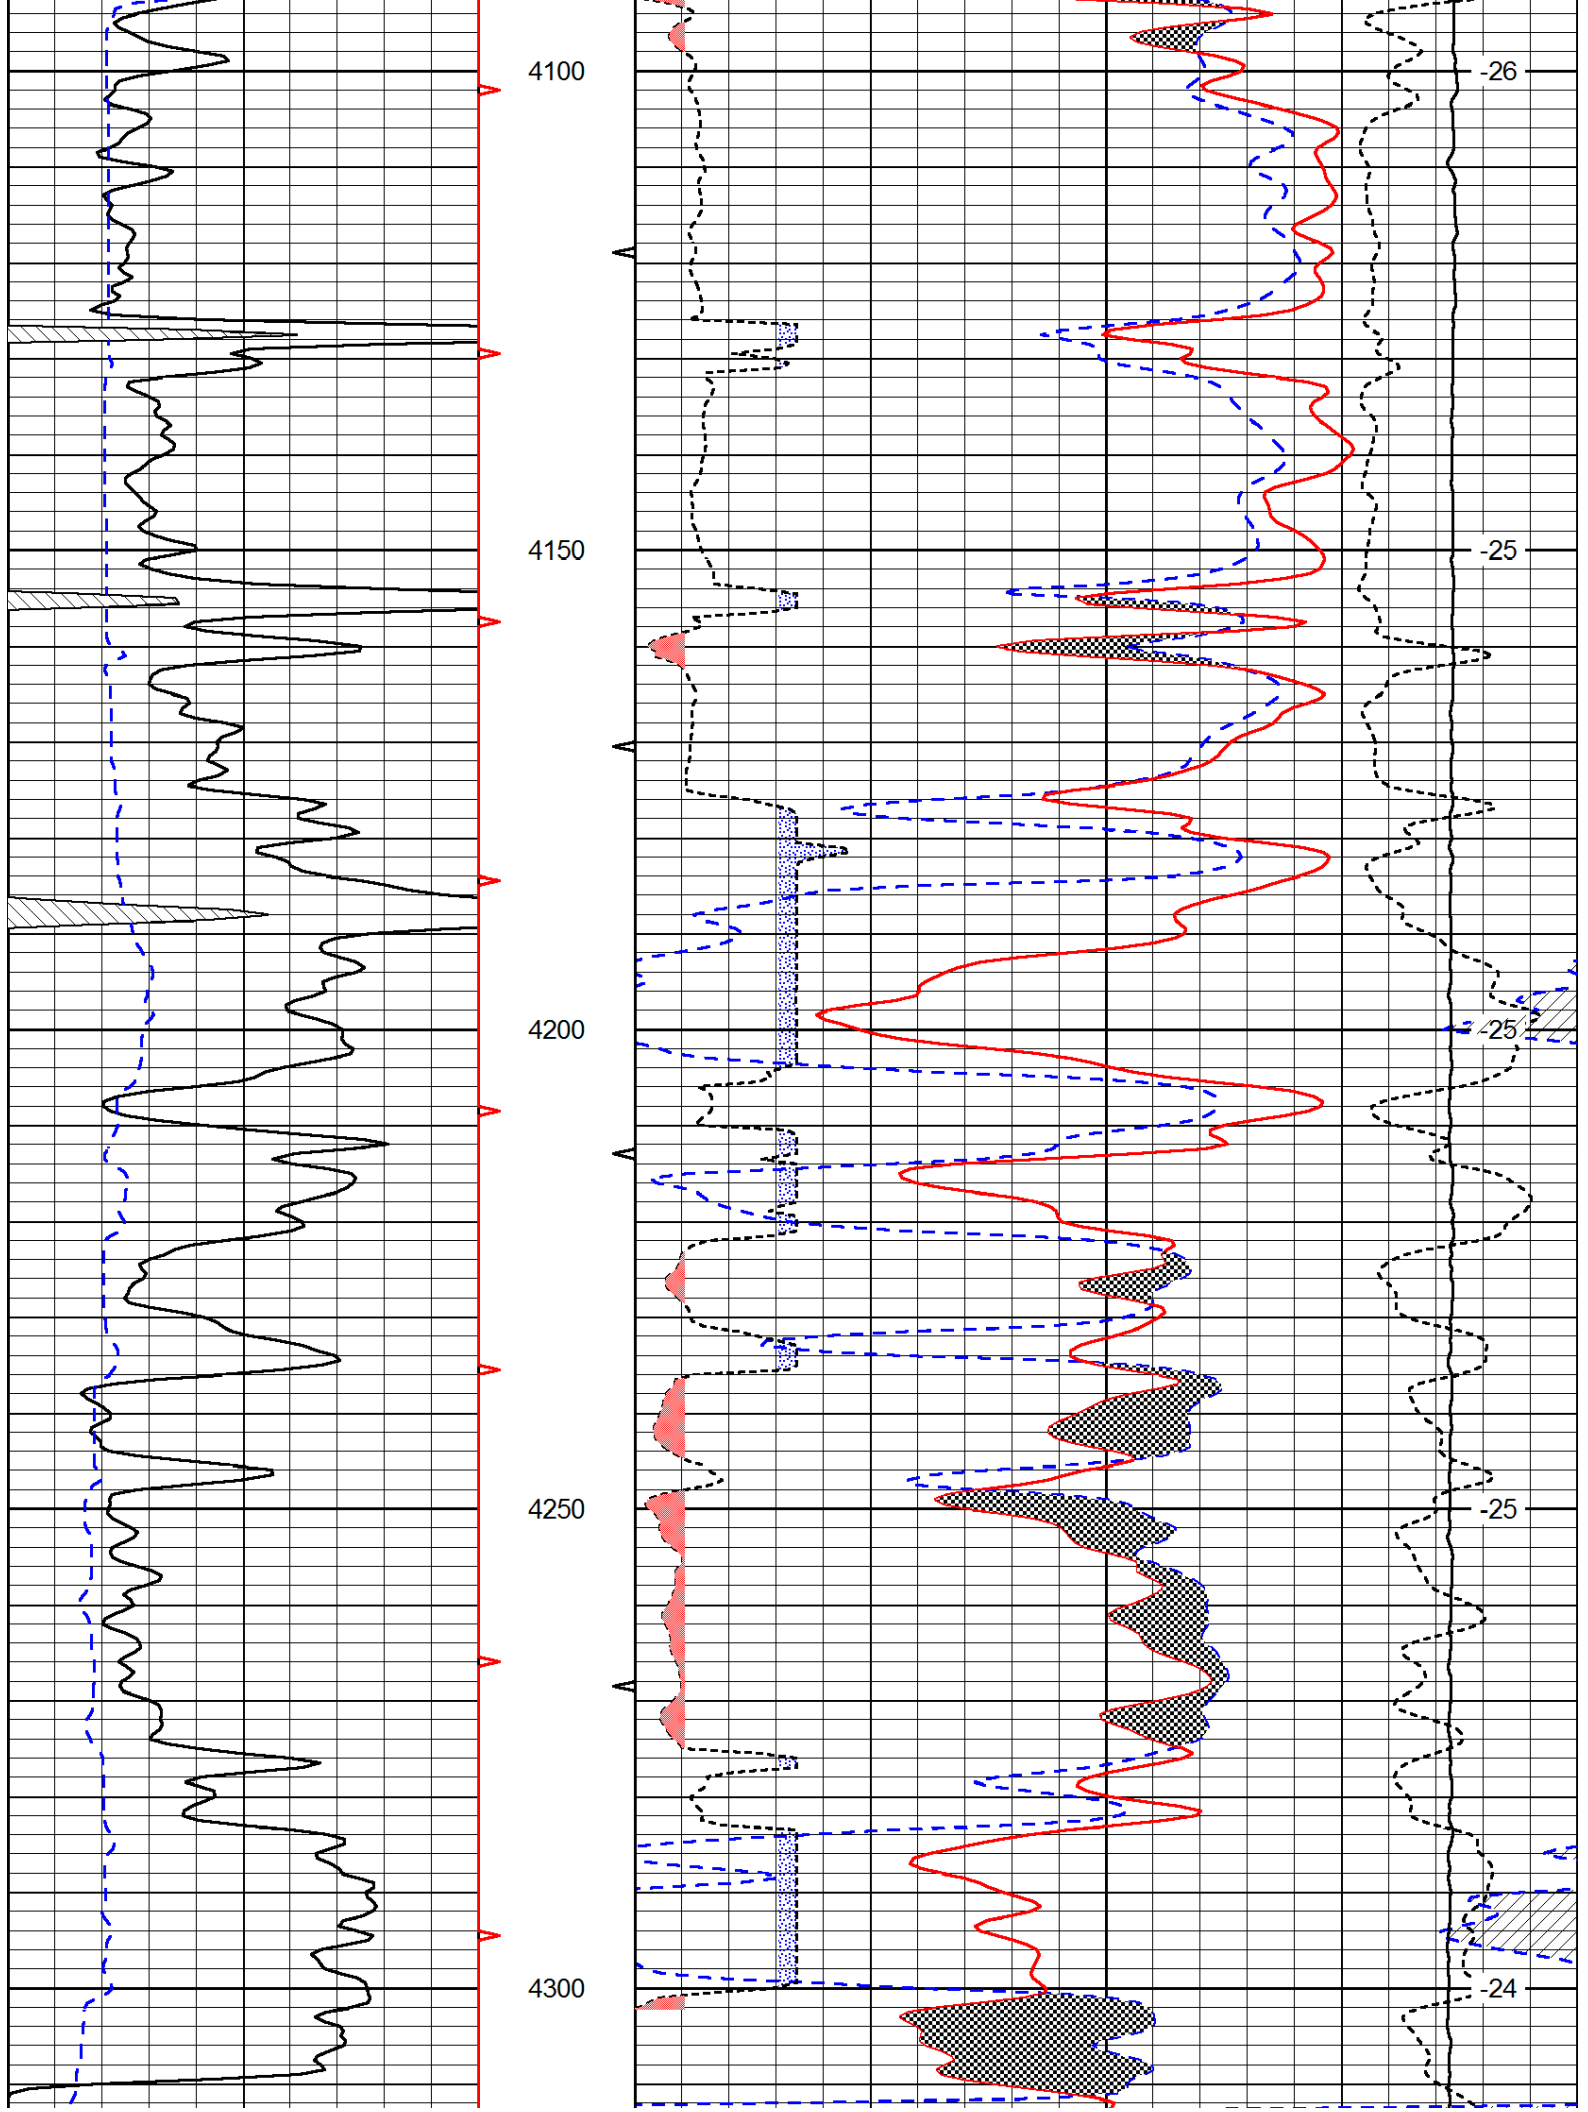

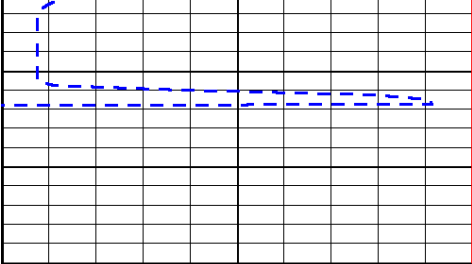

0	Gamma Ray	150
6	Caliper (GAPI)	16

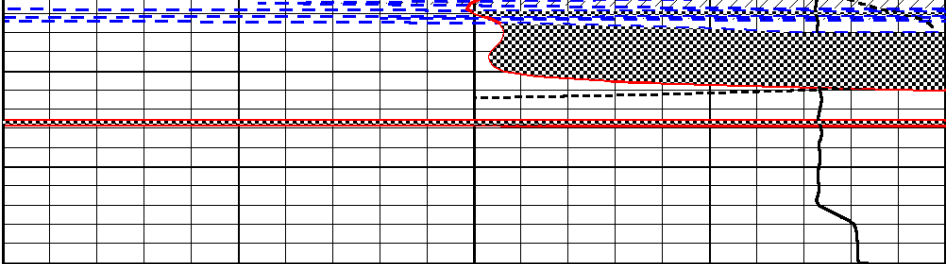

30	Compensated Neutron (Limestone)			-10	
30	Compensated Density (Limestone)			-10	
2.625	DGA	3.425	-0.25	Correction	0.25
15000	Line Tension			0	

LSPD