



DIGITAL LOG (785) 625-3858

Dual Induction Log

Company L. D. Drilling, Inc.

Well Meyer #1-20

Field Wildcat

County Lane State Kansas

Location NE NE SW NE
1404' FNL / 1508' FEL

Sec: 20 Twp: 17S Rge: 28W

Permanent Datum Ground Level Elevation 2764

Log Measured From Kelly Bushing 9 Ft. Above Perm. Datum

Drilling Measured From Kelly Bushing K.B. 2773
D.F. 2764
G.L. 2764

Date 4/27/2012

Run Number One

Depth Driller 4700

Depth Logger 4702

Bottom Logged Interval 4701

Top Log Interval 400

Casing Driller 8.625 @ 419

Casing Logger 414

Bit Size 7.875

Type Fluid in Hole Chemical

Salinity, ppm CL 3000

Density / Viscosity 9.4 61

pH / Fluid Loss 9.0 10.4

Source of Sample Flowline

Rm @ Meas. Temp 0.75 @ 72

Rmf @ Meas. Temp 0.56 @ 72

Rmc @ Meas. Temp 1.01 @ 72

Source of Rmf / Rmc Charts

Rm @ BHT 0.44 @ 123

Operating Rig Time 4 Hours

Max Rec. Temp. F 123

Equipment Number 15

Location Hays

Recorded By R. Barnhart

Witnessed By Kim Shoemaker

<<< Fold Here >>>

All interpretations are opinions based on inferences from electrical or other measurements and we cannot and do not guarantee the accuracy or correctness of any interpretation, and we shall not, except in the case of gross or willful negligence on our part, be liable or responsible for any loss, costs, damages, or expenses incurred or sustained by anyone resulting from any interpretation made by any of our officers, agents or employees. These interpretations are also subject to our general terms and conditions set out in our current Price Schedule.

Comments

Thank you for using Log-Tech, Inc.
(785) 625-3858




Dighton, KS:
5N, to 200 Rd., 1E,
1 1/2N, 1/2E, S into




Database File: ldhd.db
Dataset Pathname: dil/ldmain
Presentation Format: dil2in
Dataset Creation: Fri Apr 27 07:09:51 2012
Charted by: Depth in Feet scaled 1:600


0	Gamma Ray	150
-200	SP	0

0	Shallow Resistivity	50
0	Deep Resistivity	50
1000	Conductivity	0
15000	Line Tension	0
50	Shallow Resistivity	500
50	Deep Resistivity	500



LSPD

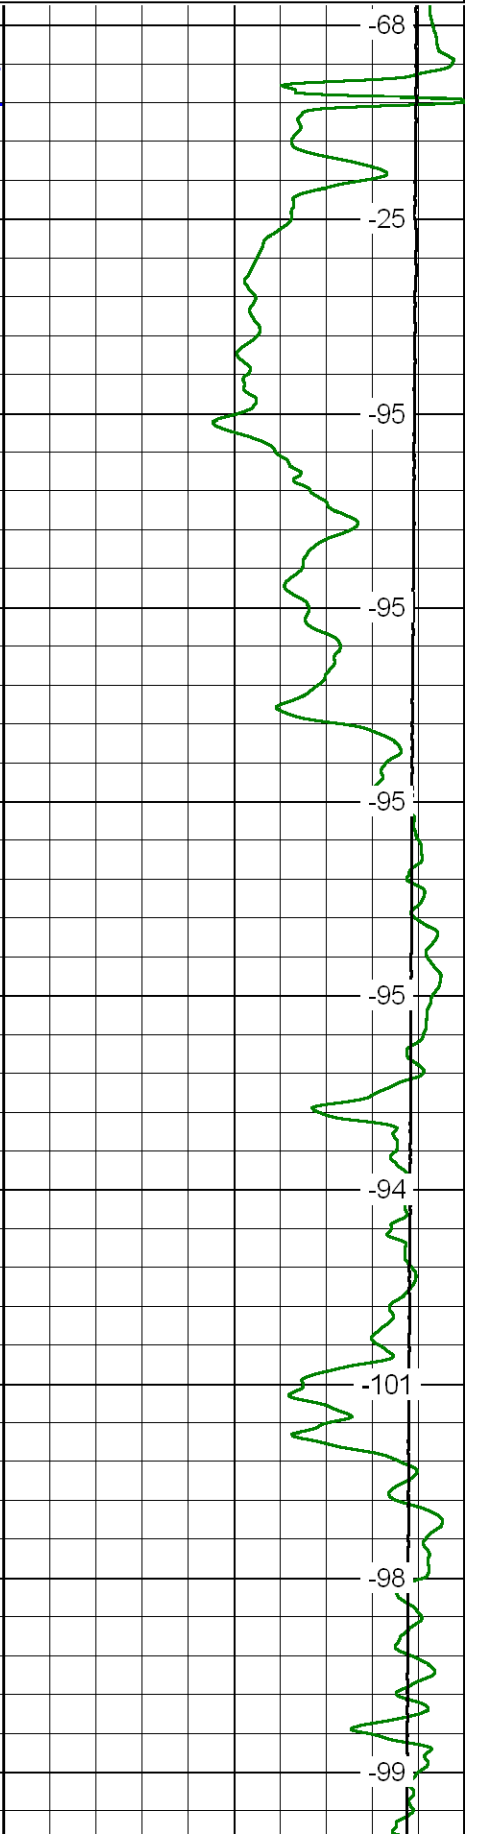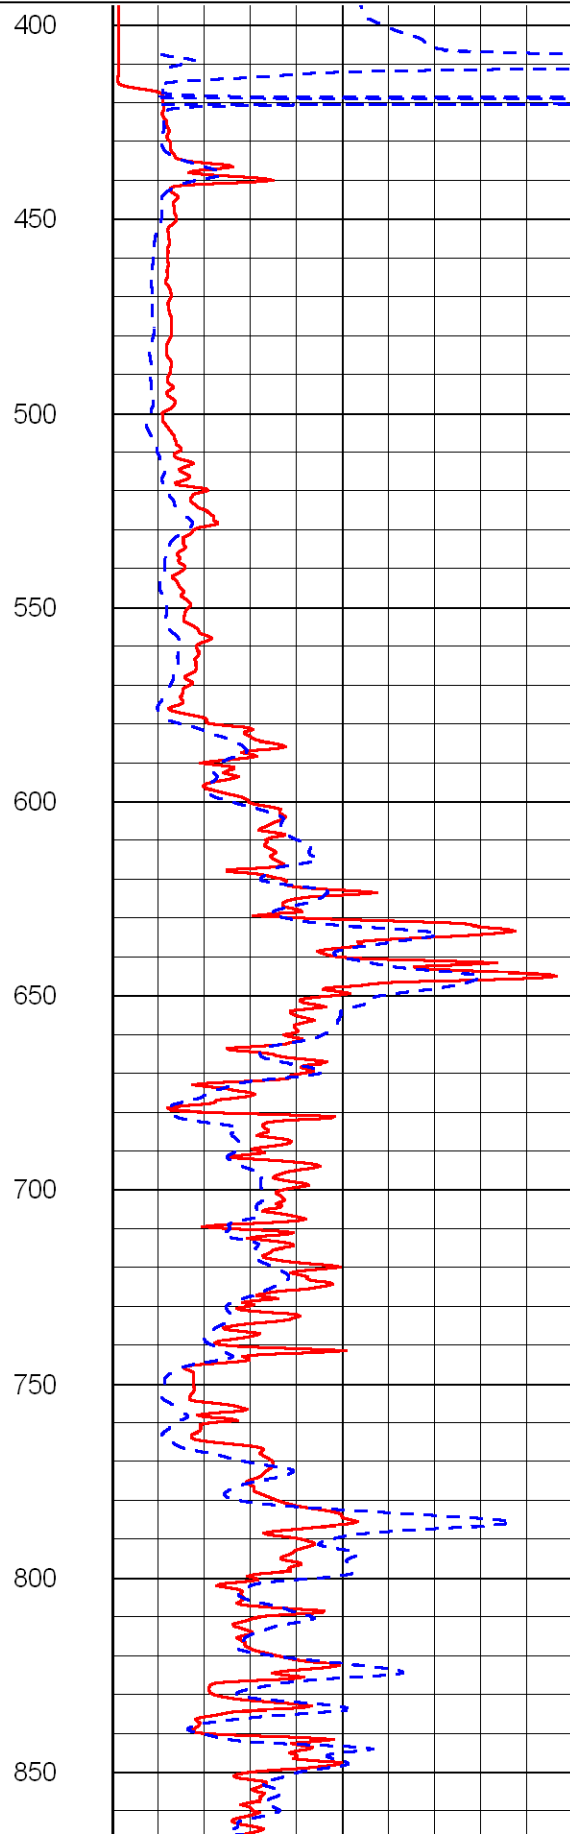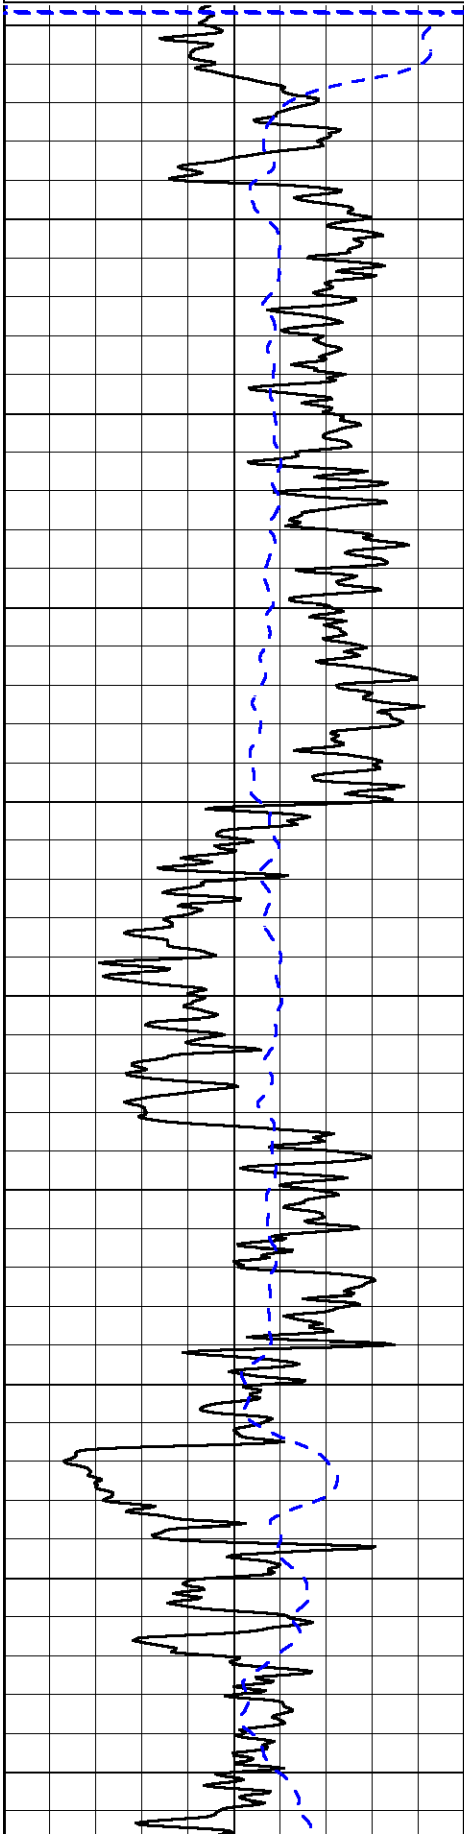

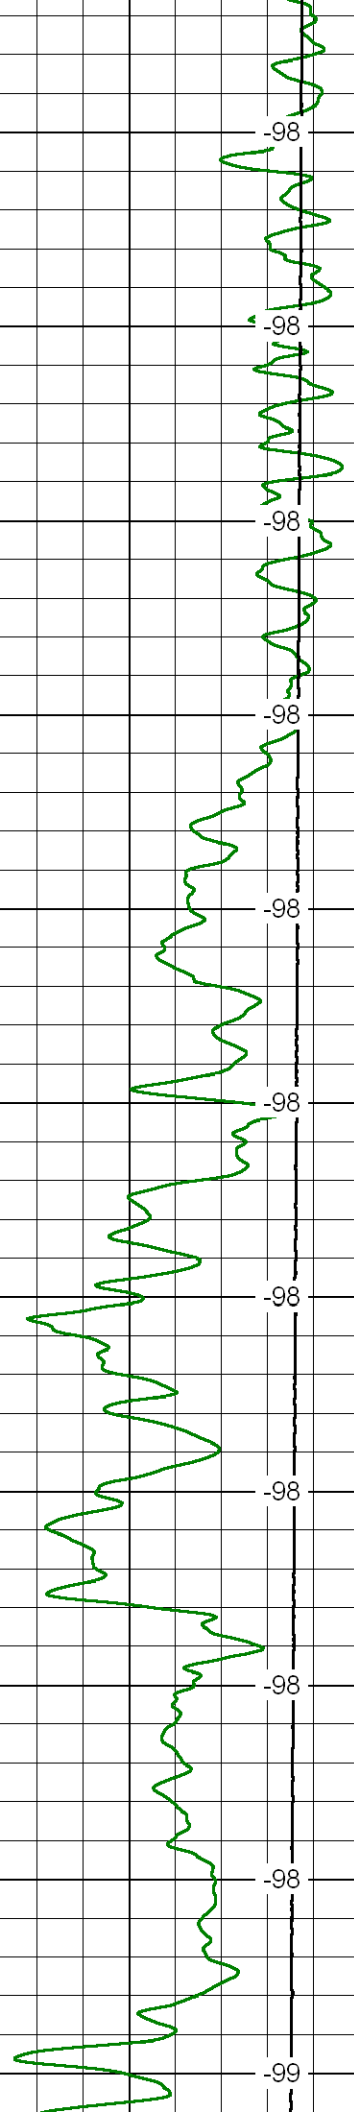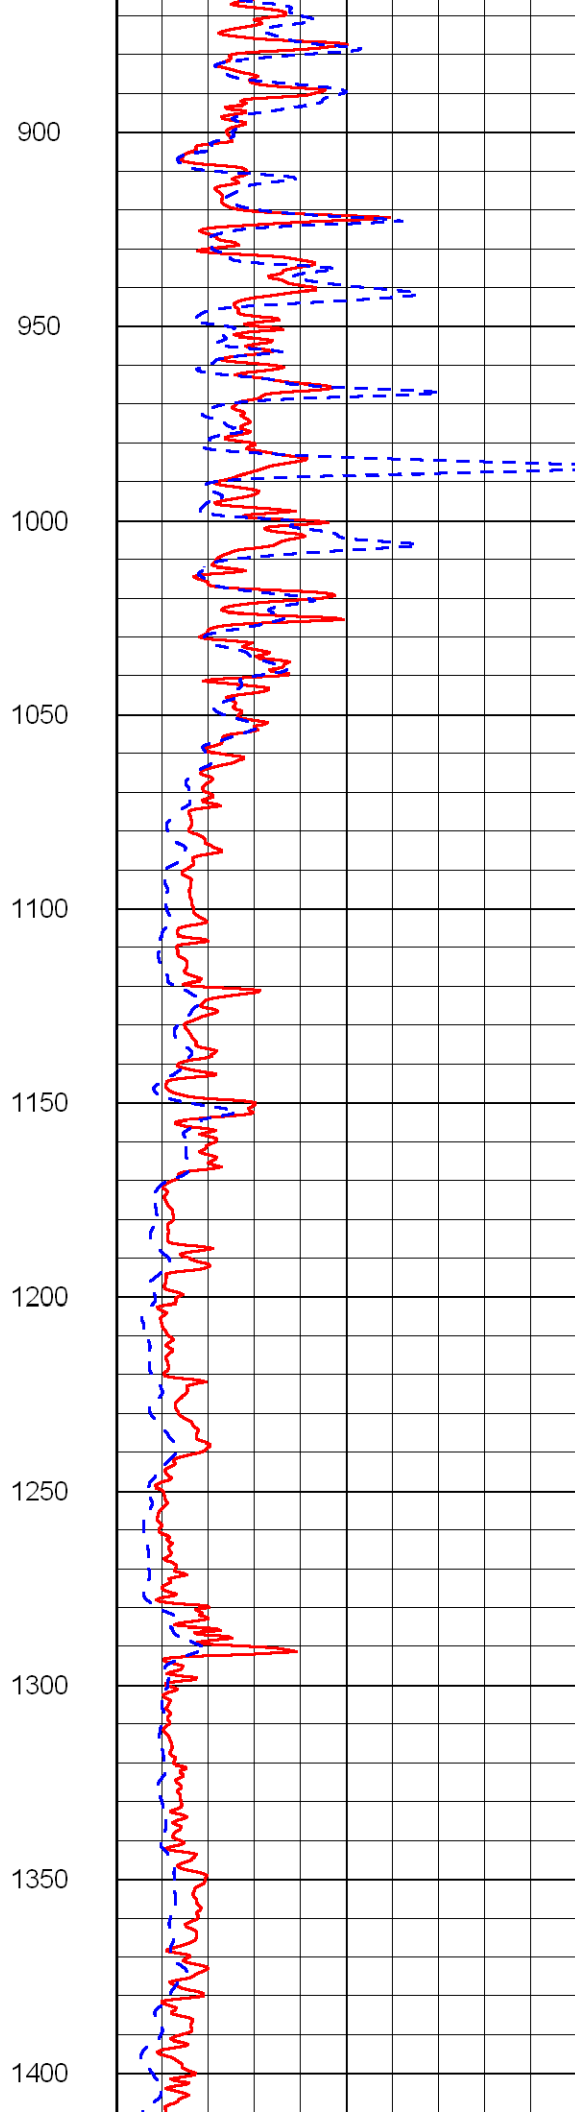
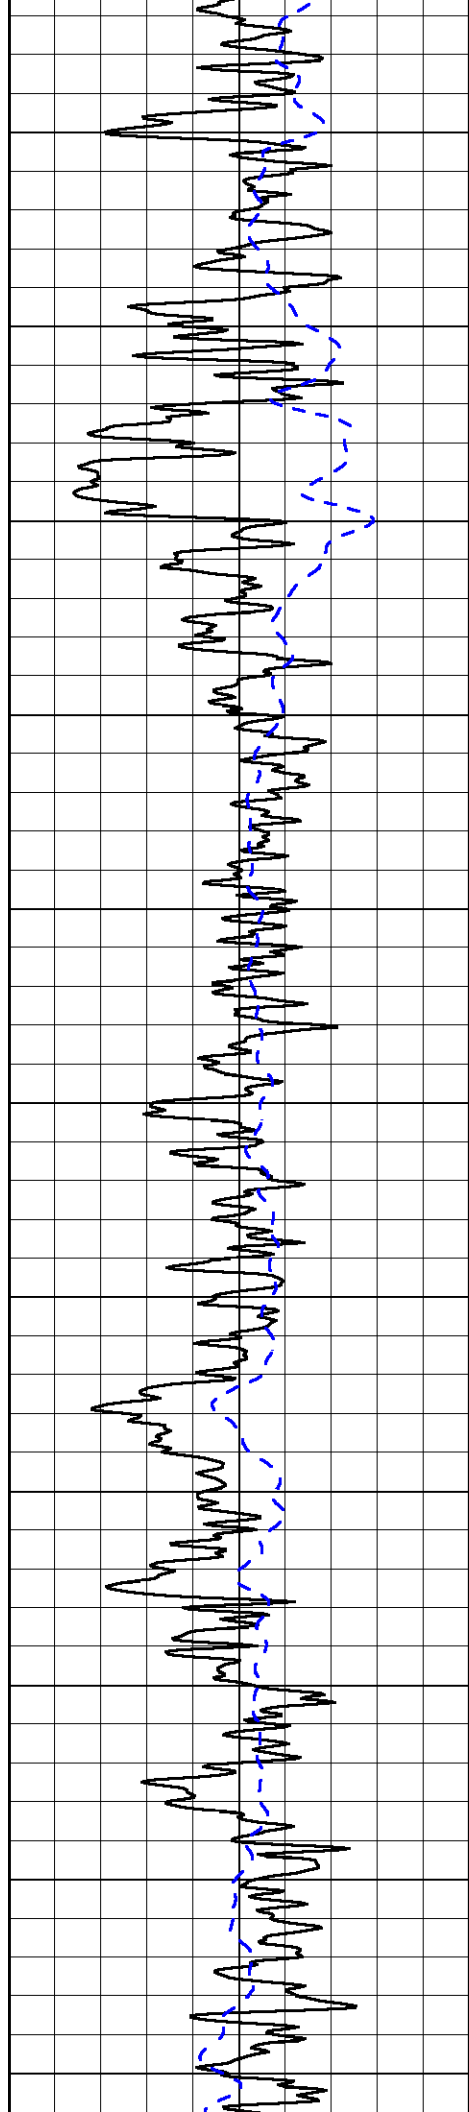




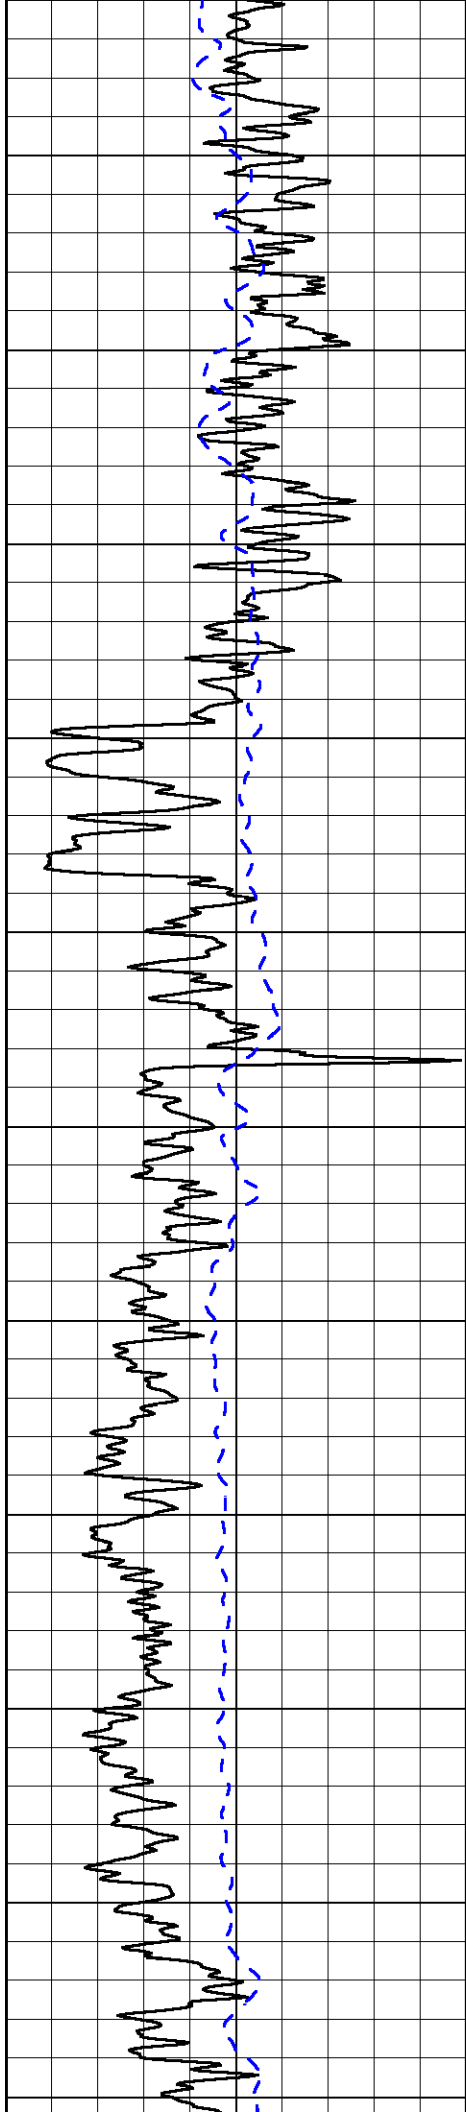




1450
1500
1550
1600
1650
1700
1750
1800
1850
1900
1950


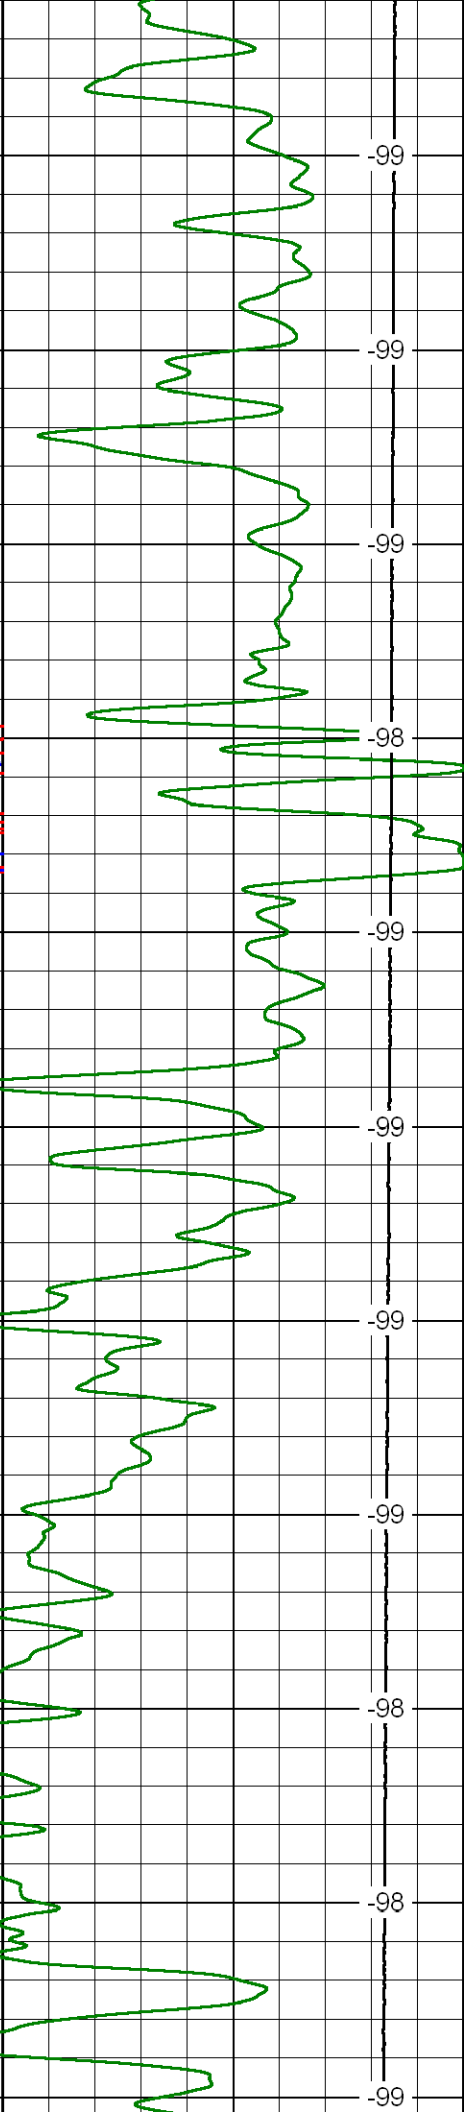
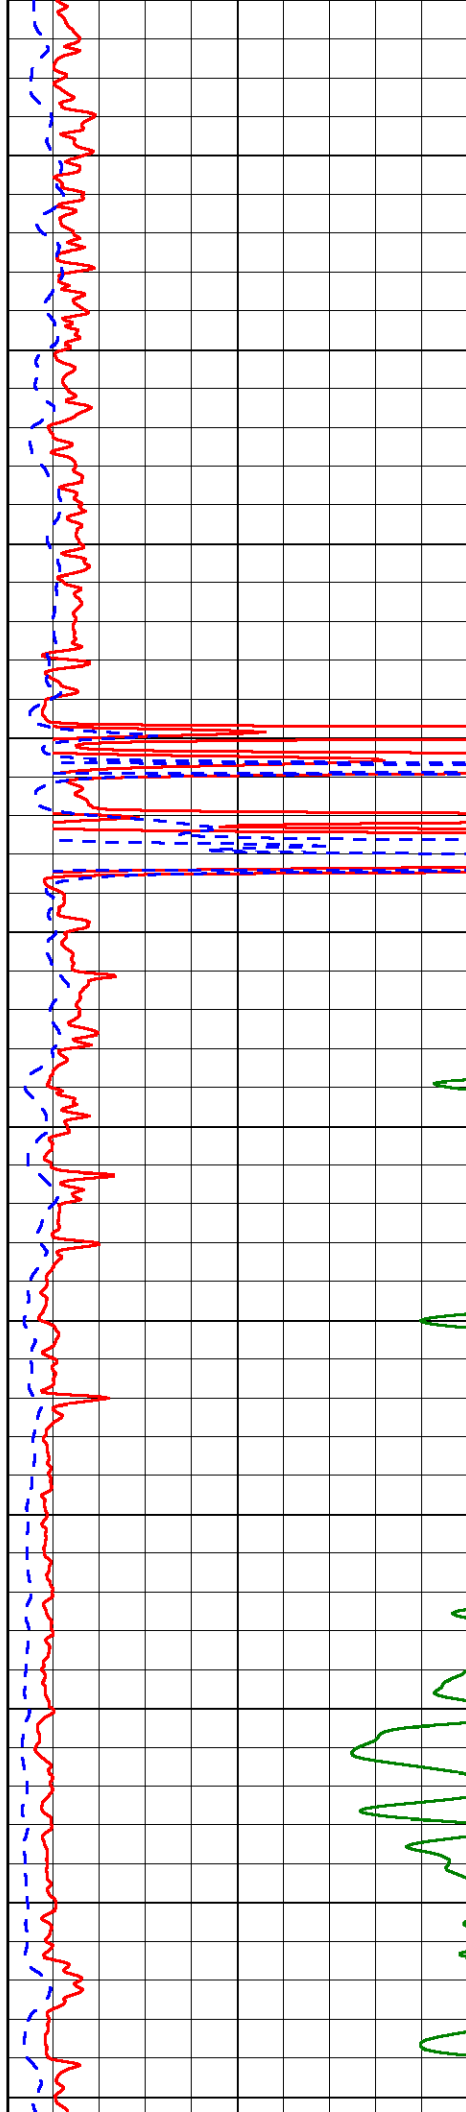



-99
-99
-99
-98
-99
-99
-99
-99
-98
-98
-99

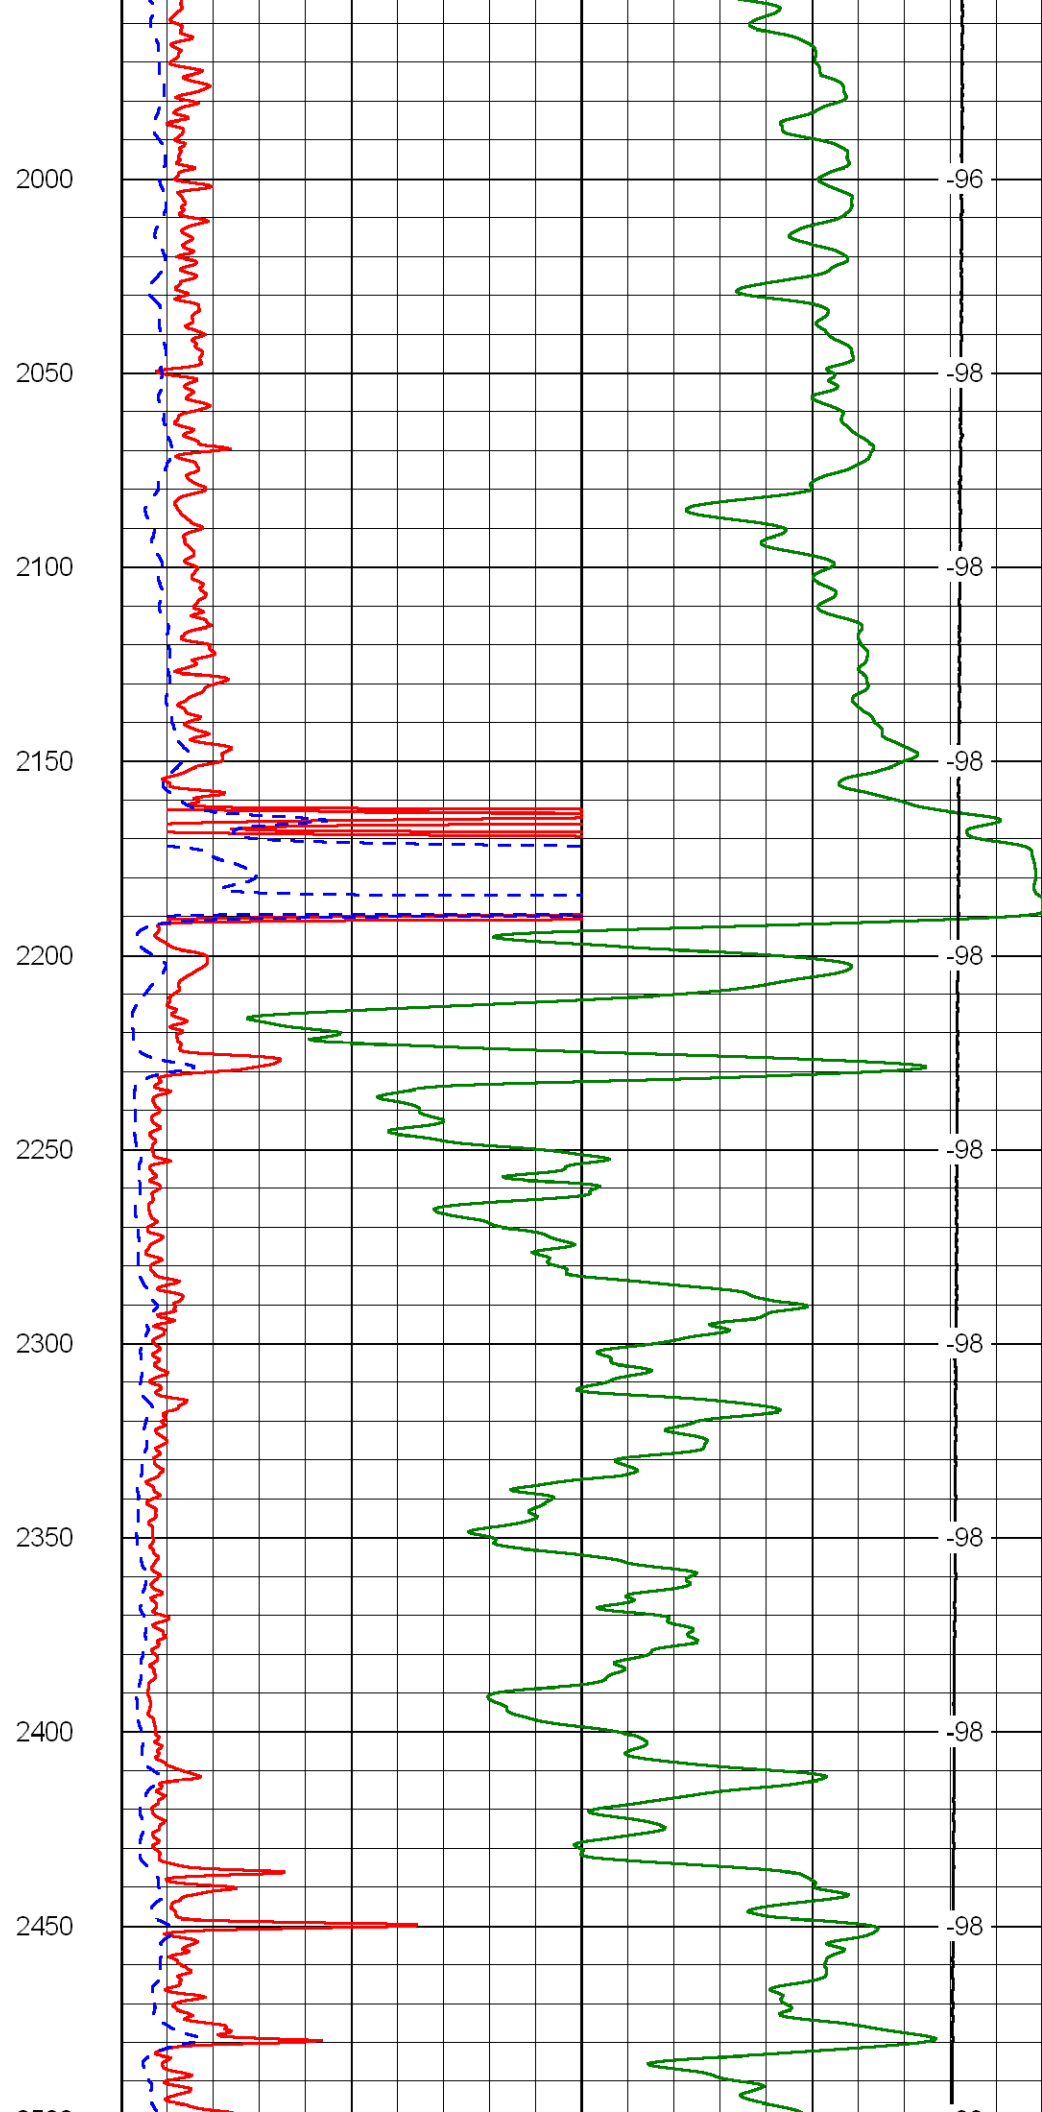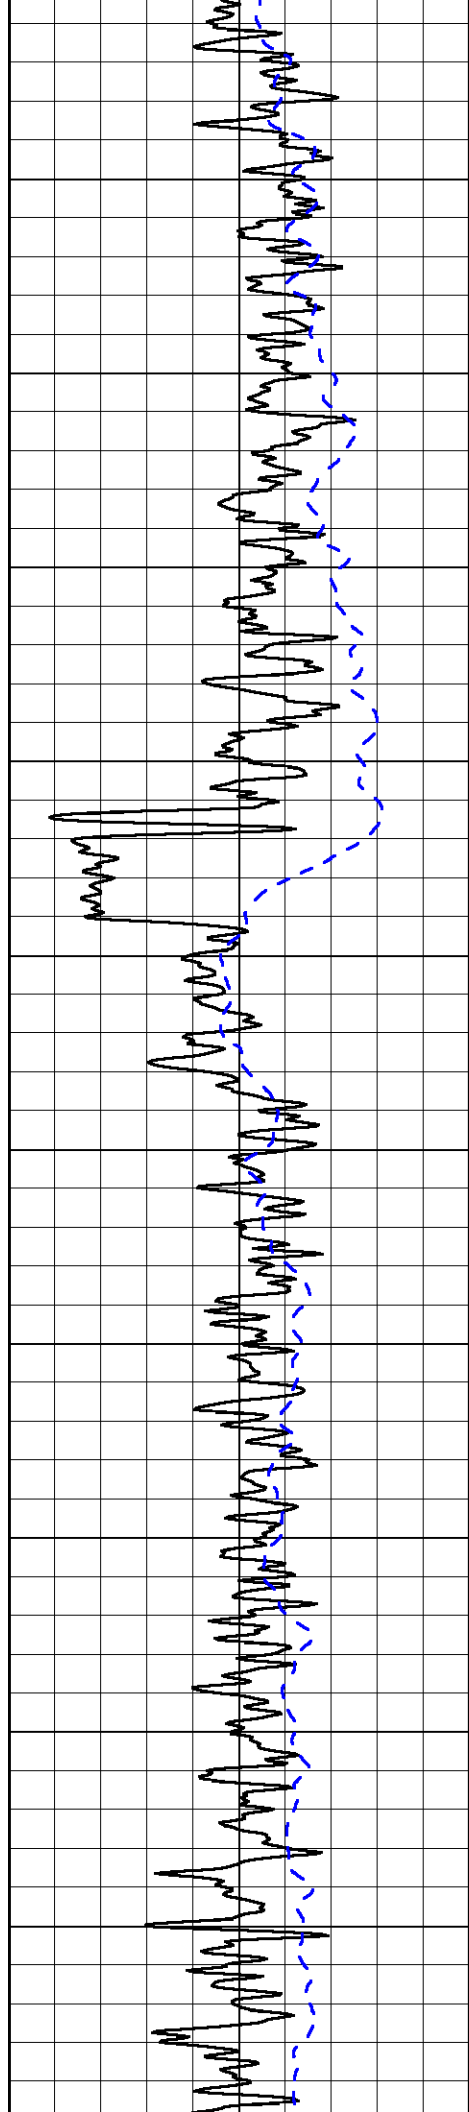

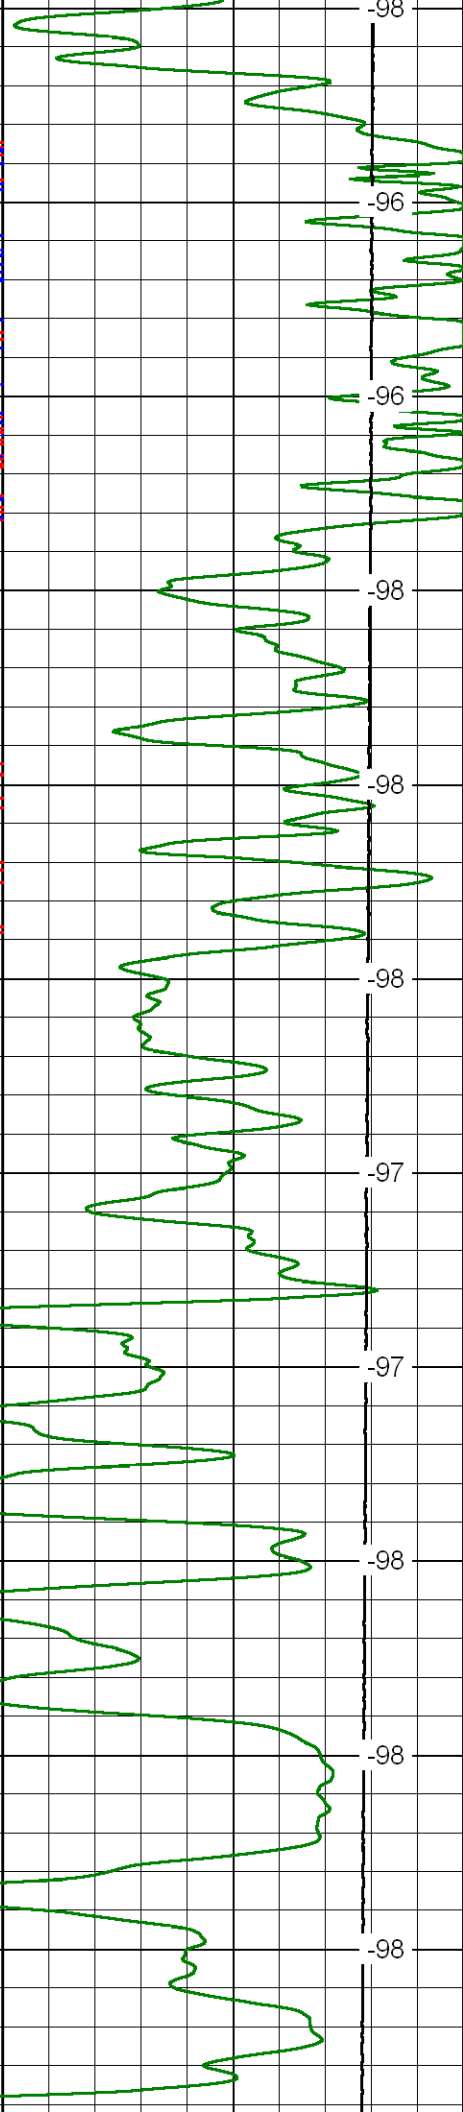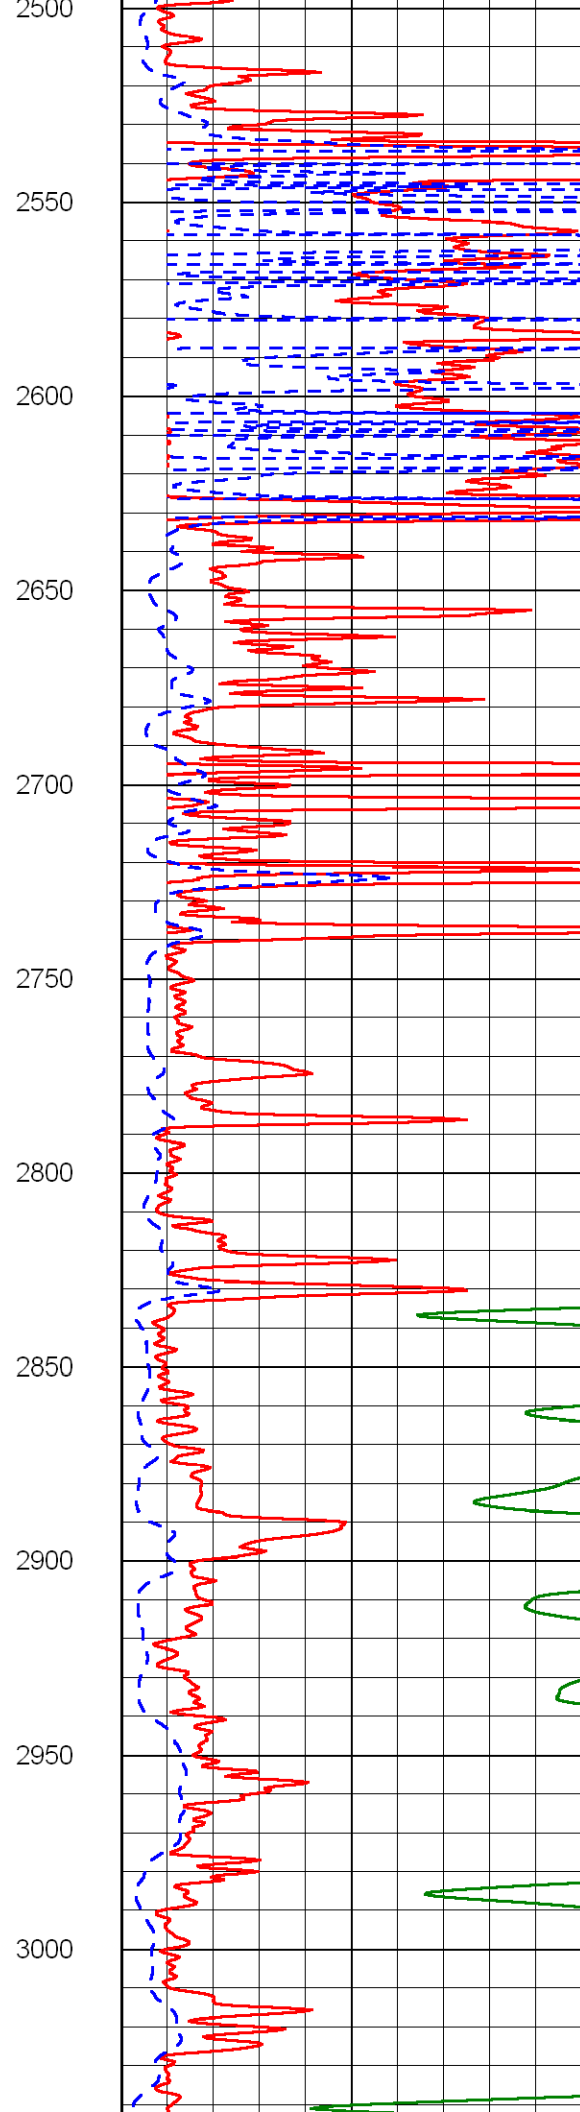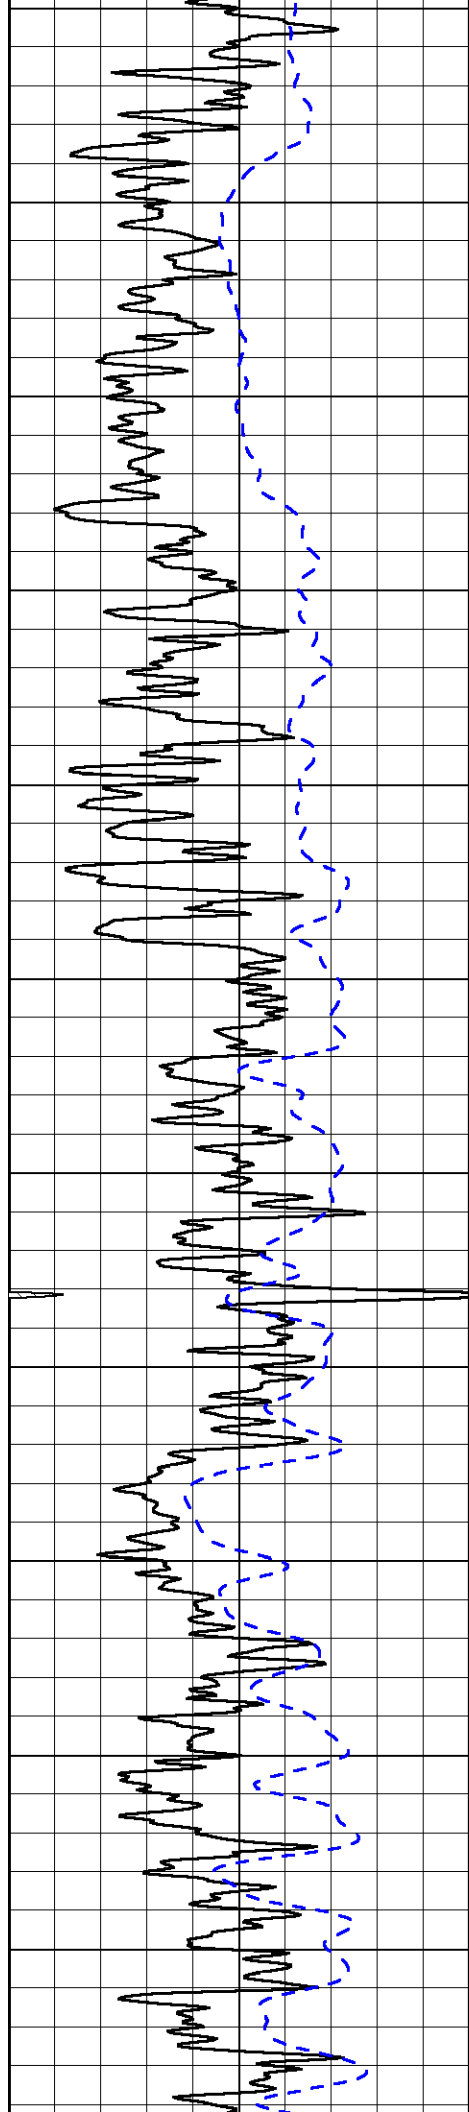

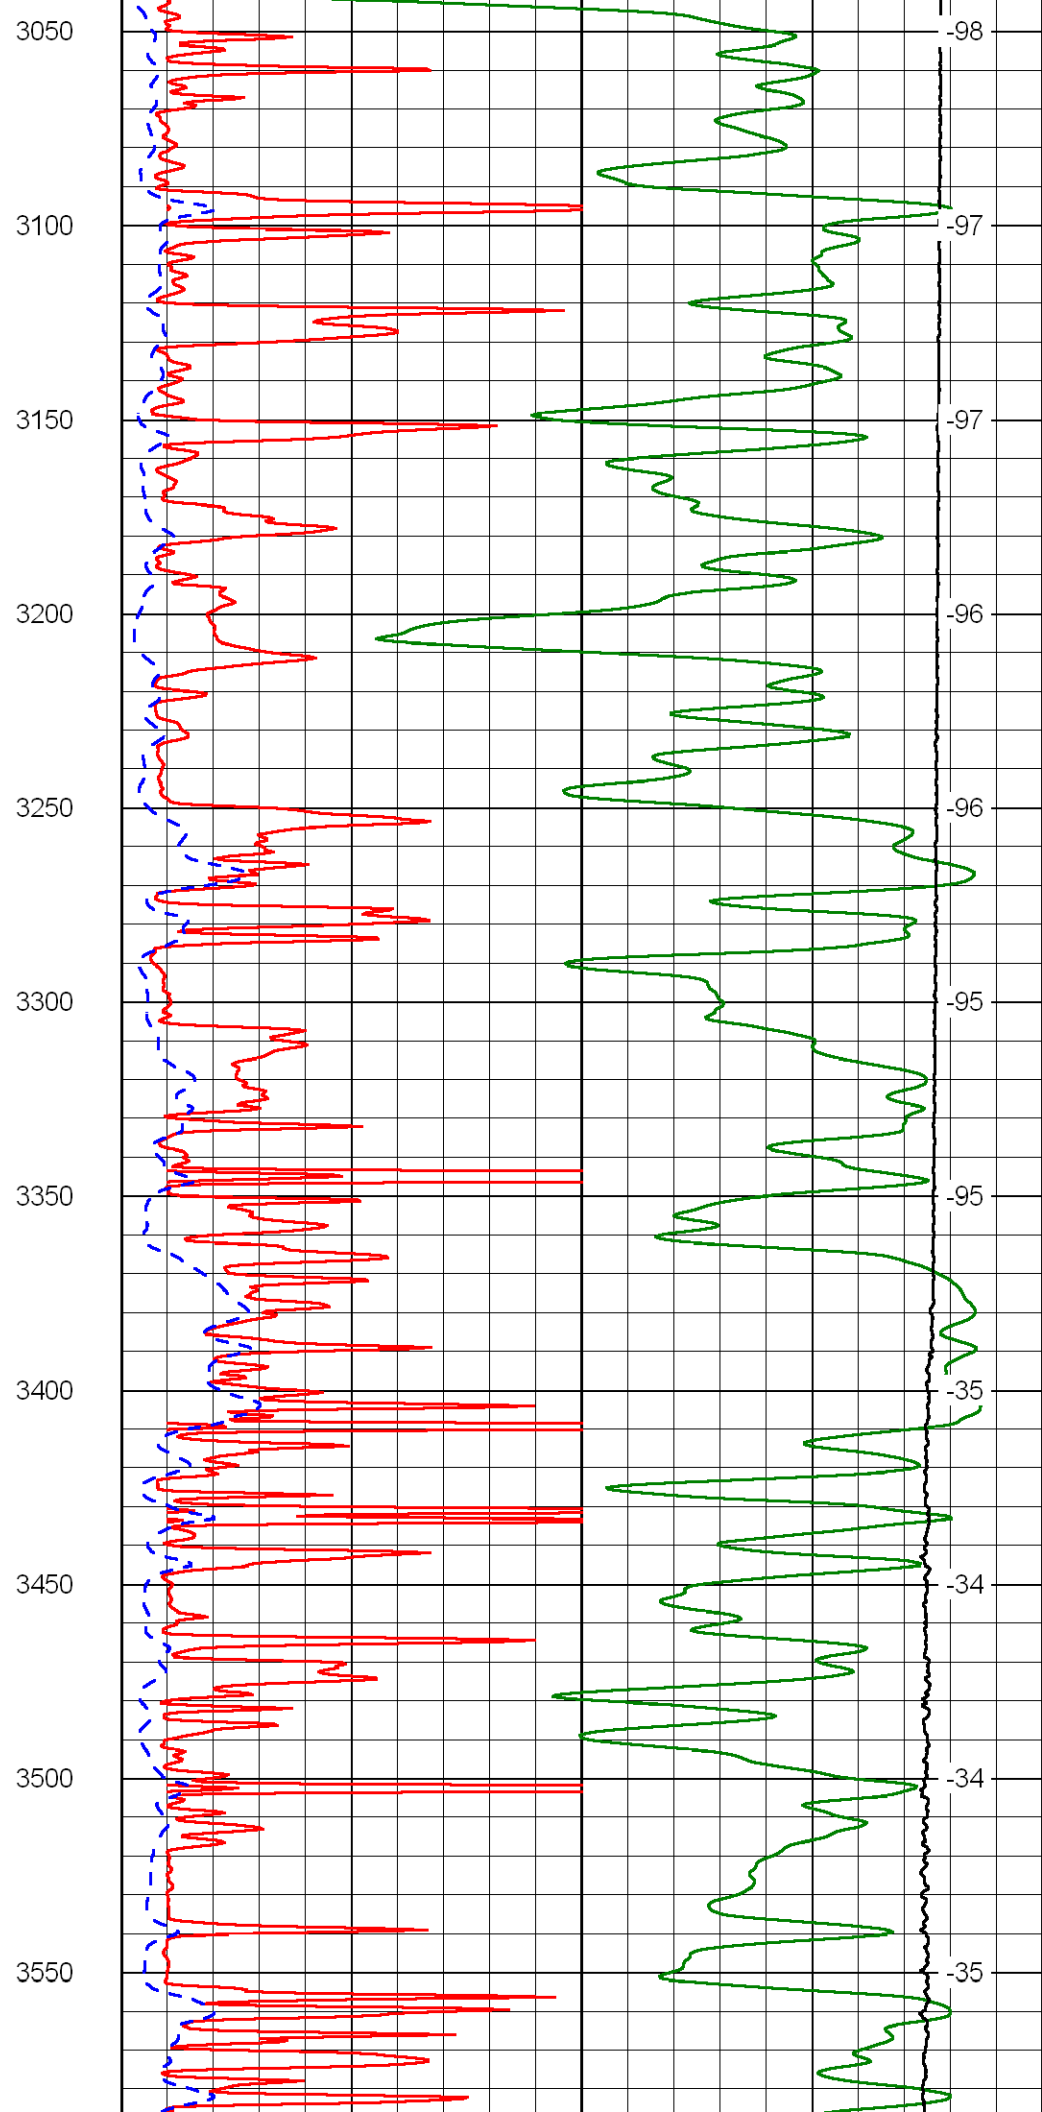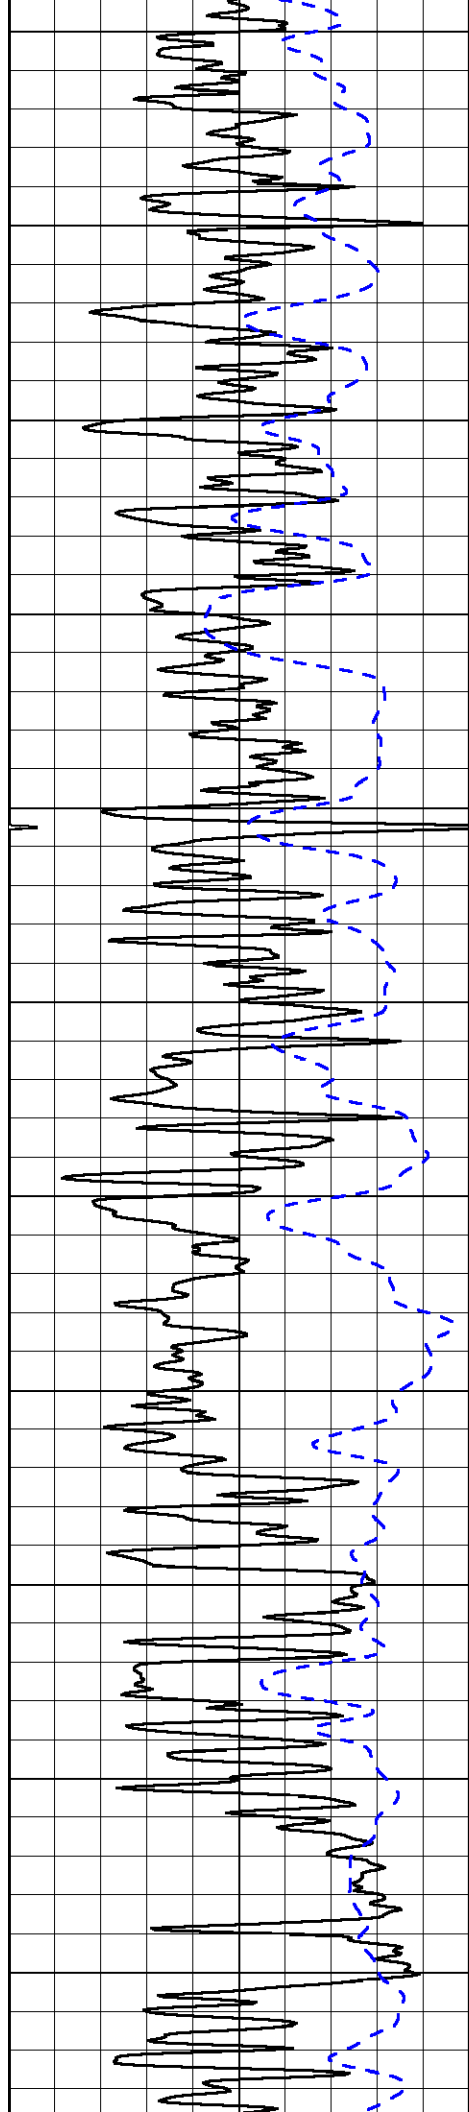

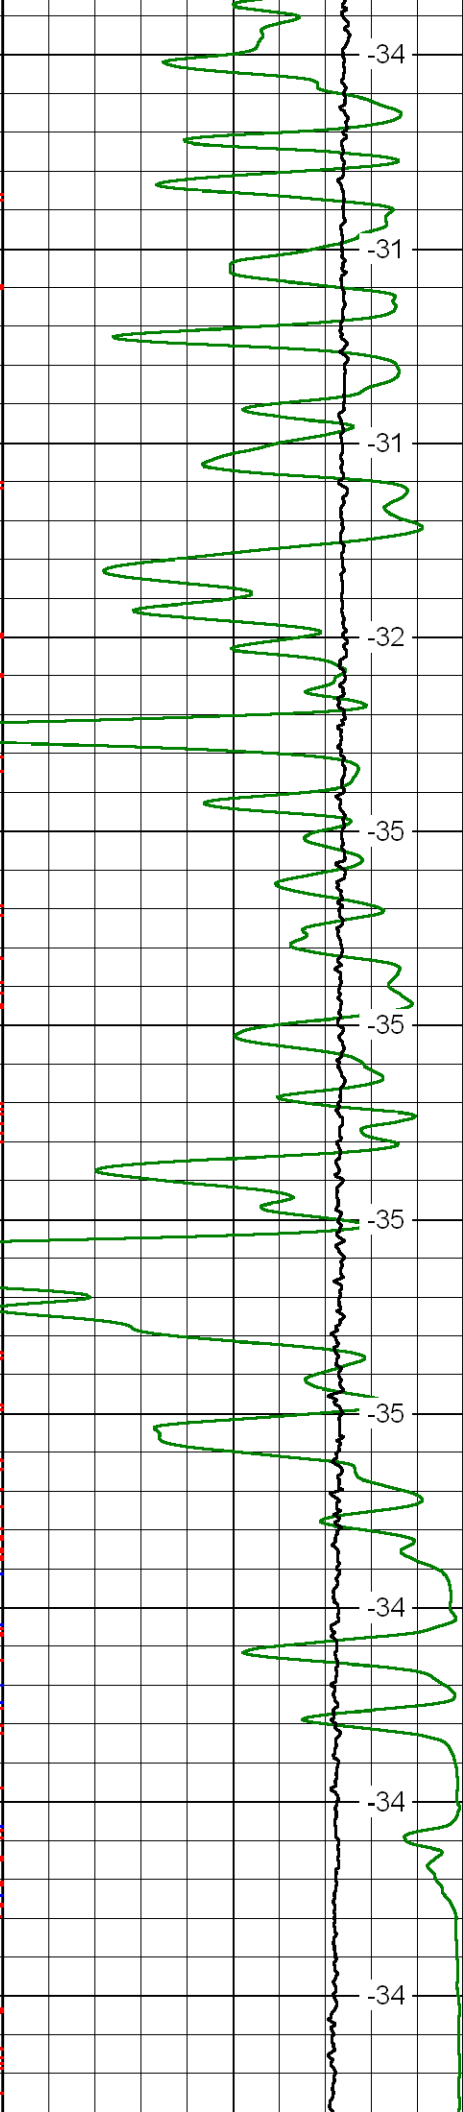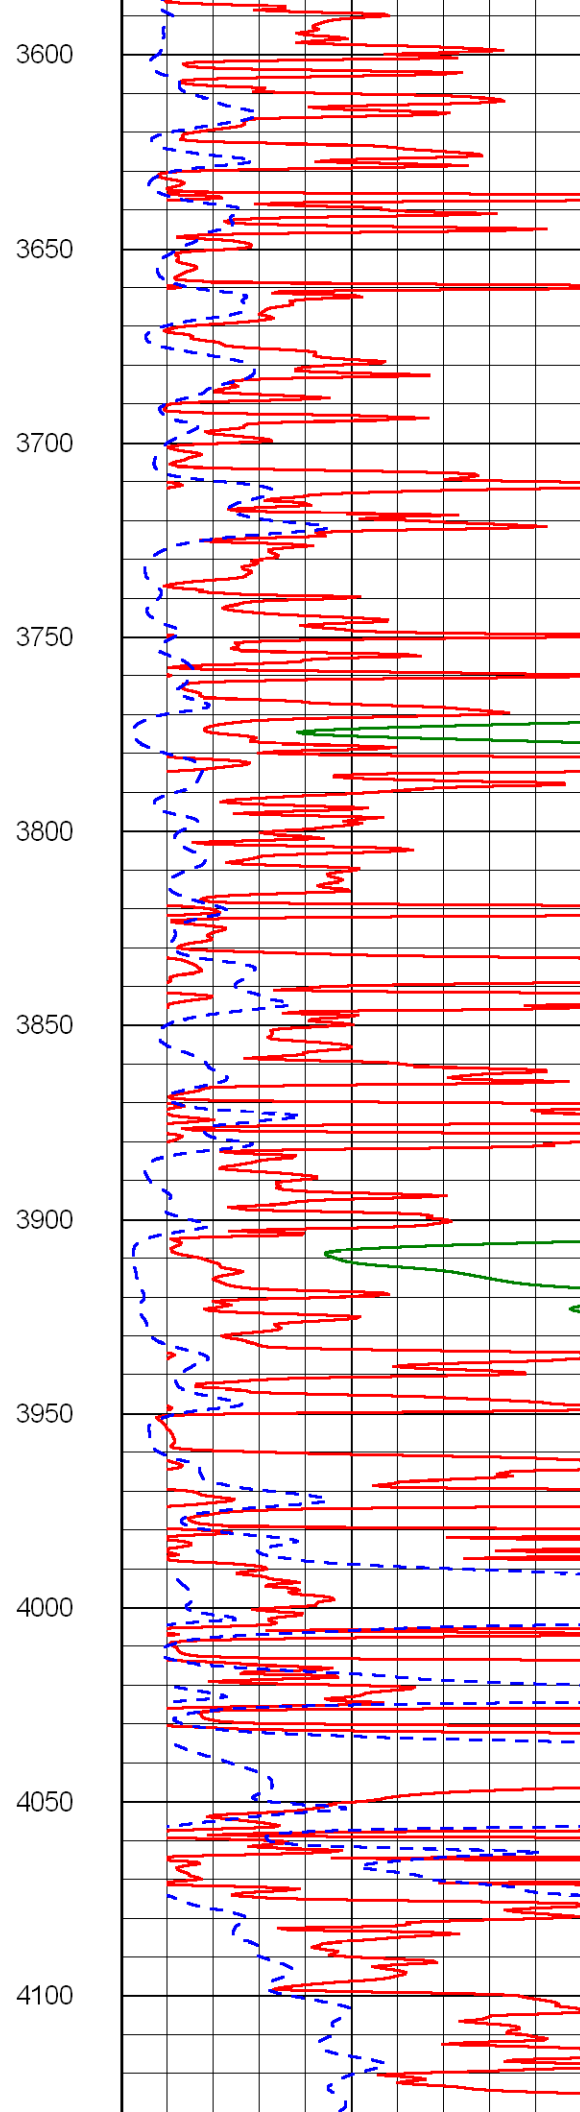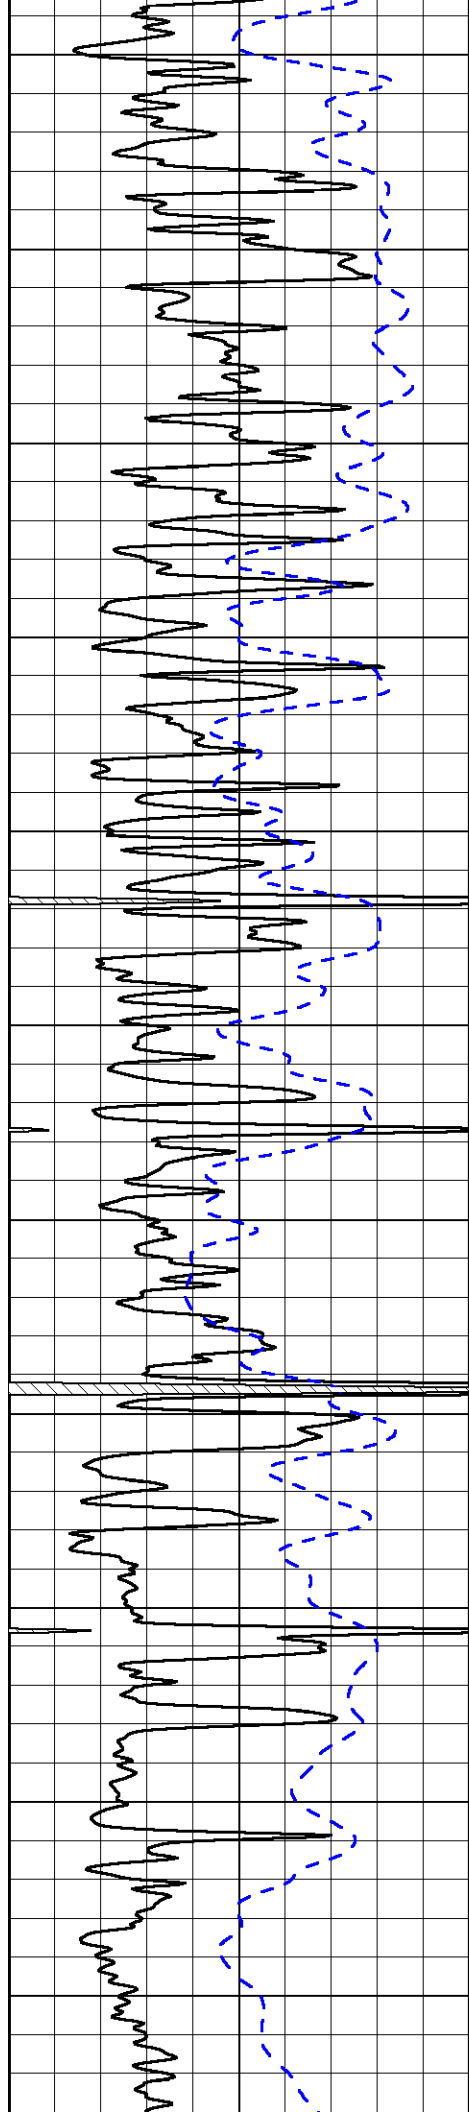

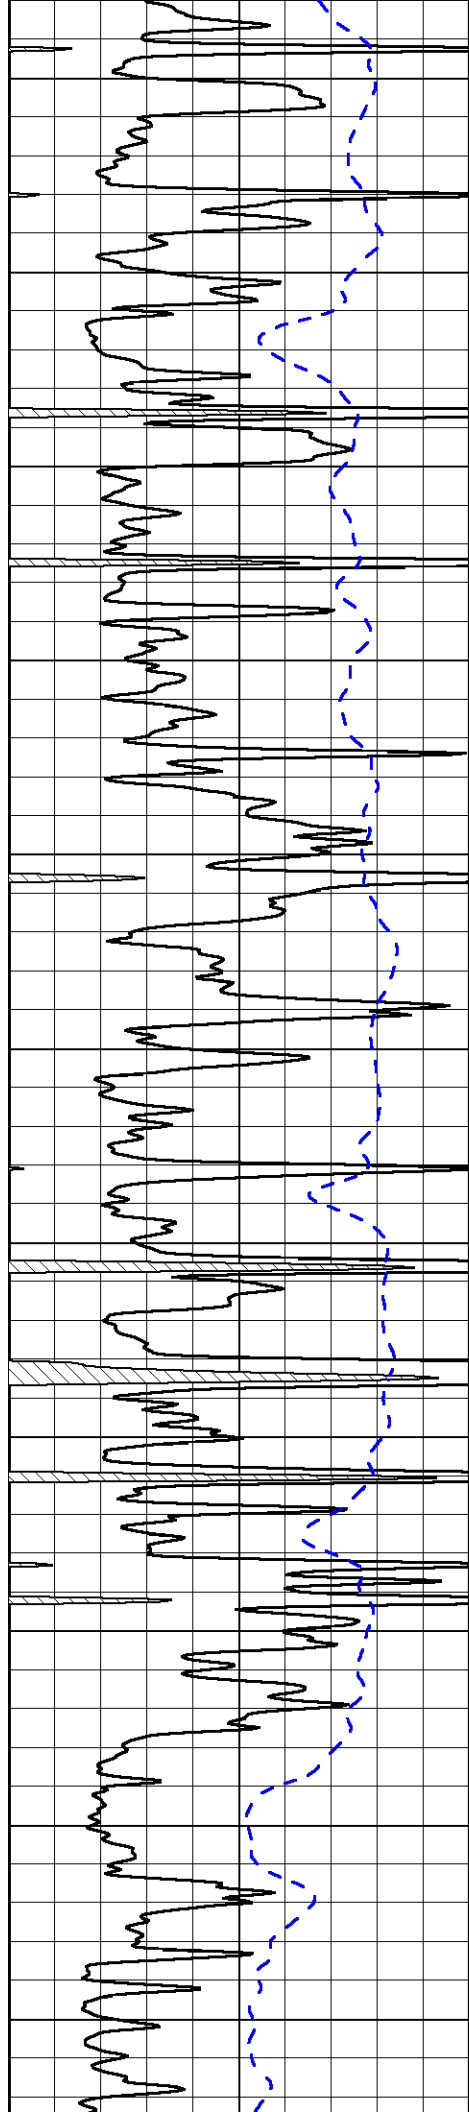

4150

4200

4250

4300

4350

4400


4450

4500

4550

4600

4650

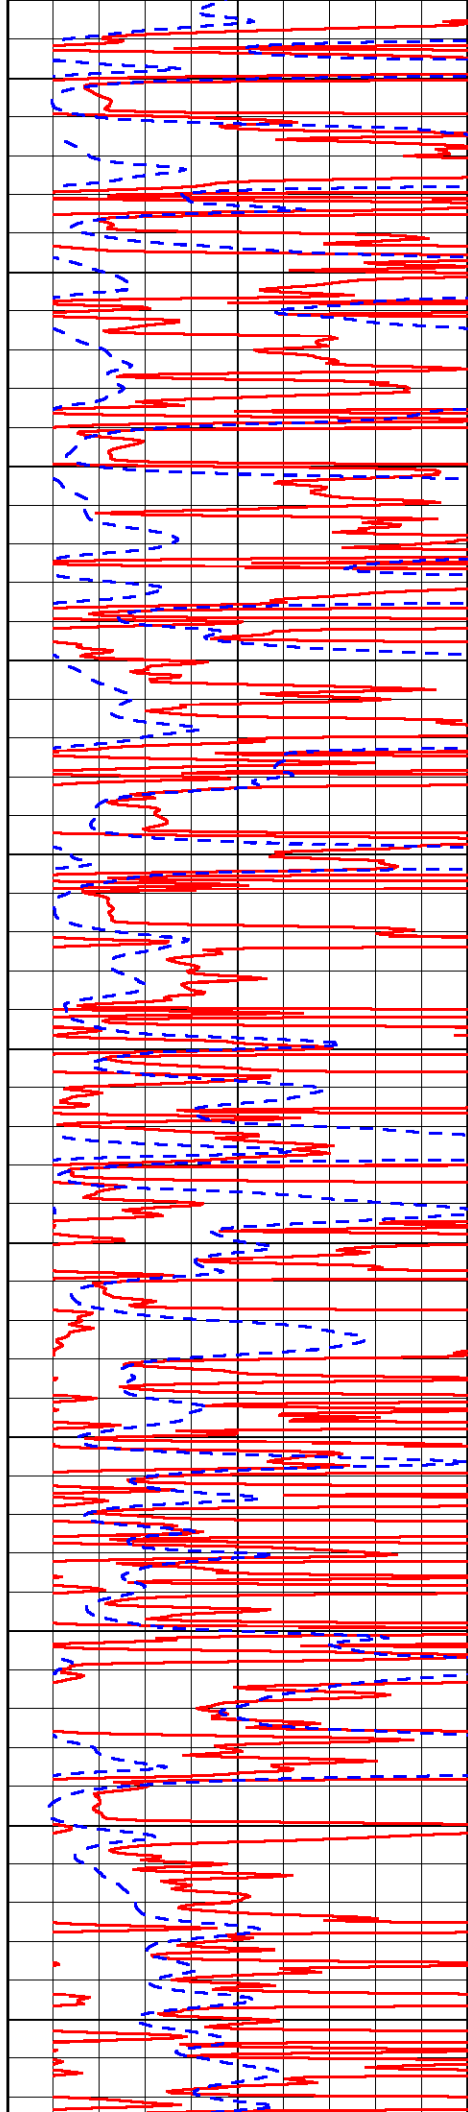

-34

-33

-33

-32

-32

-32


-31


-32

-31



-31

-31

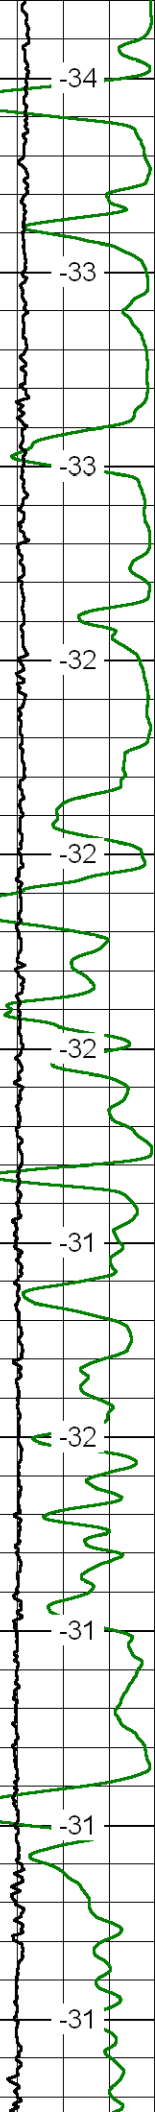

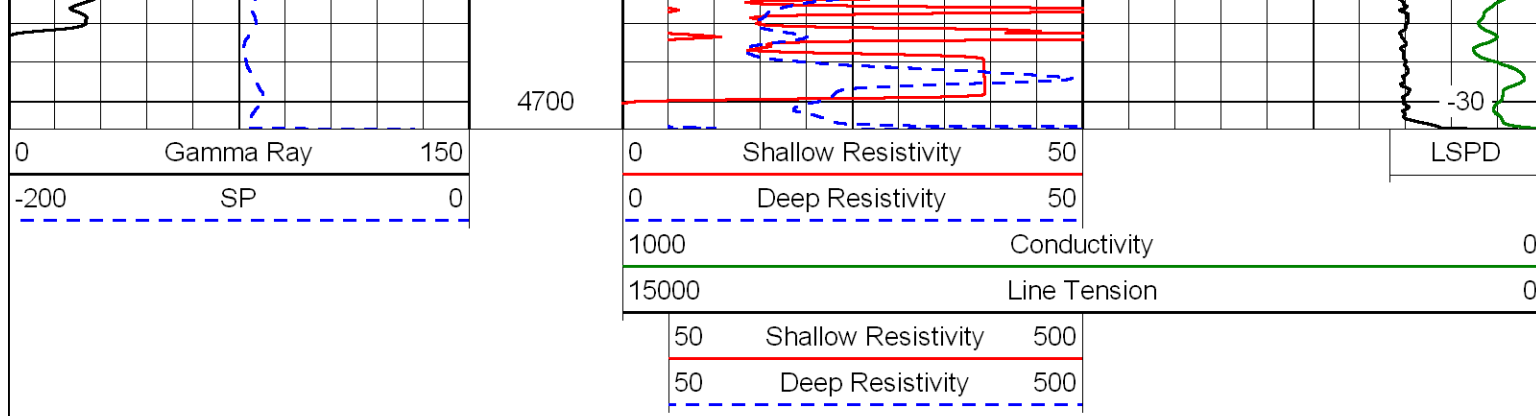

Database File: ldhd.db
 Dataset Pathname: dil/ldmain
 Presentation Format: dil
 Dataset Creation: Fri Apr 27 07:09:51 2012
 Charted by: Depth in Feet scaled 1:240

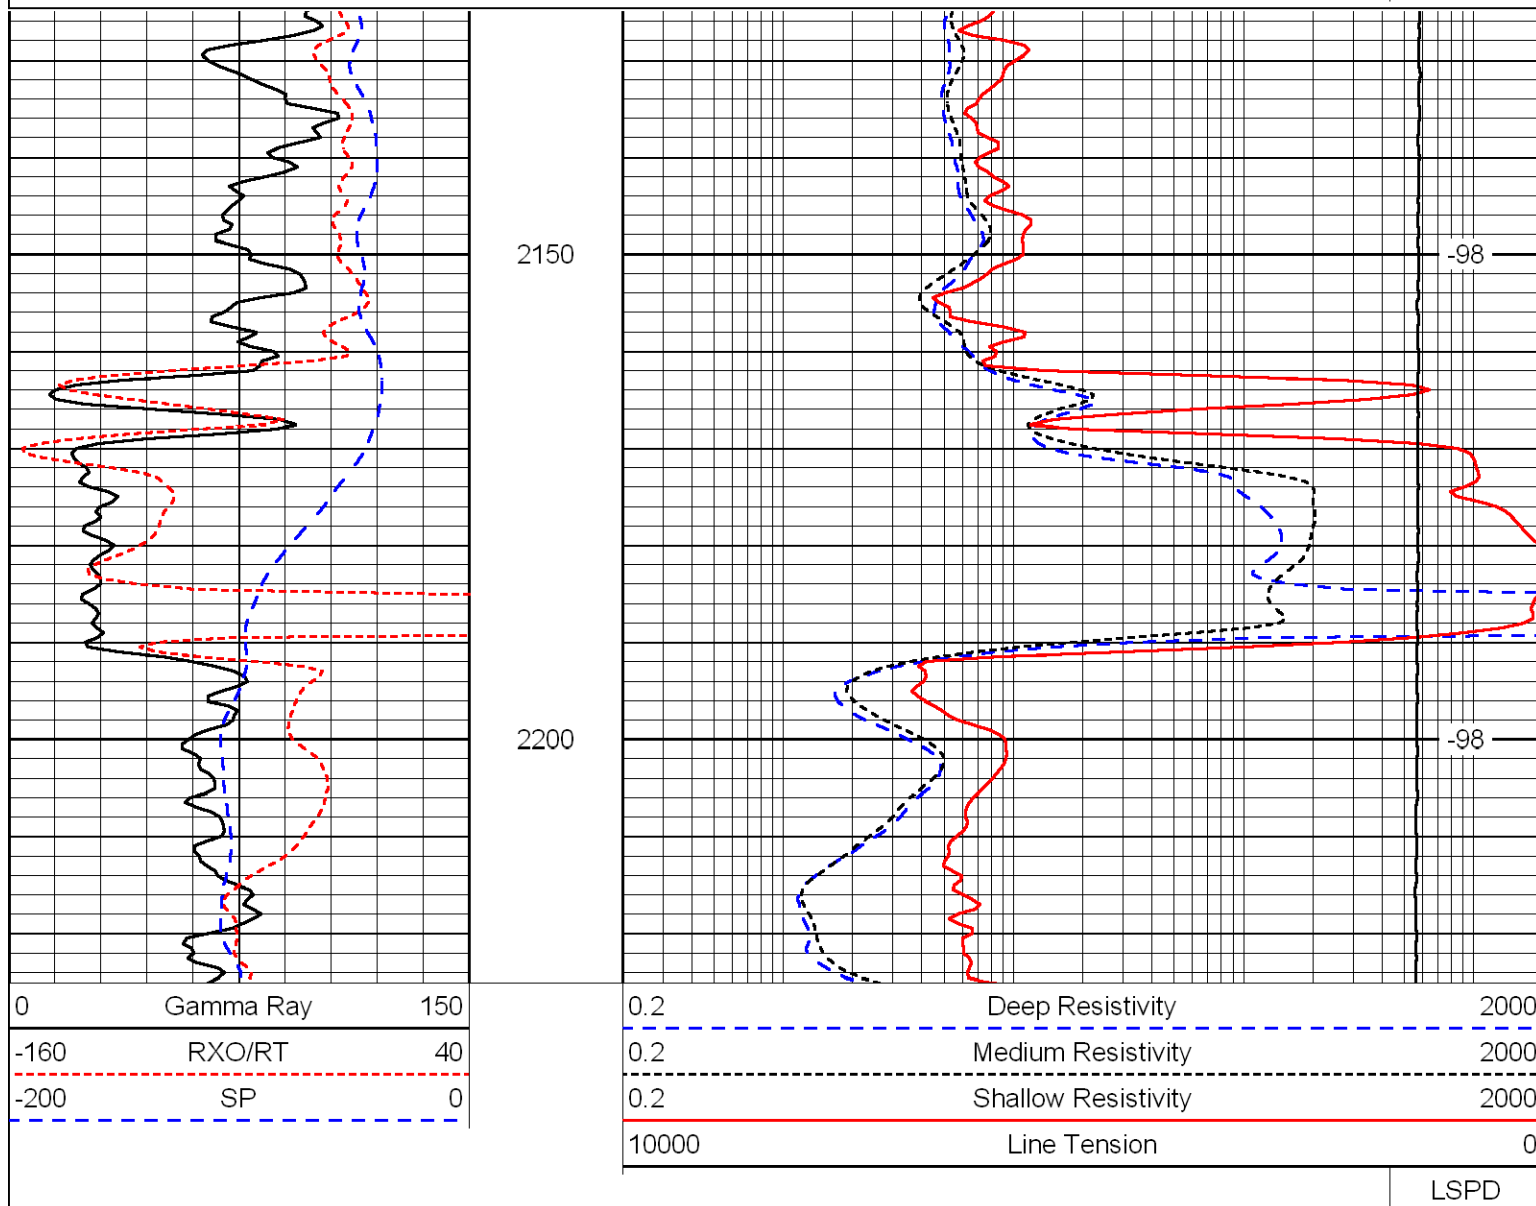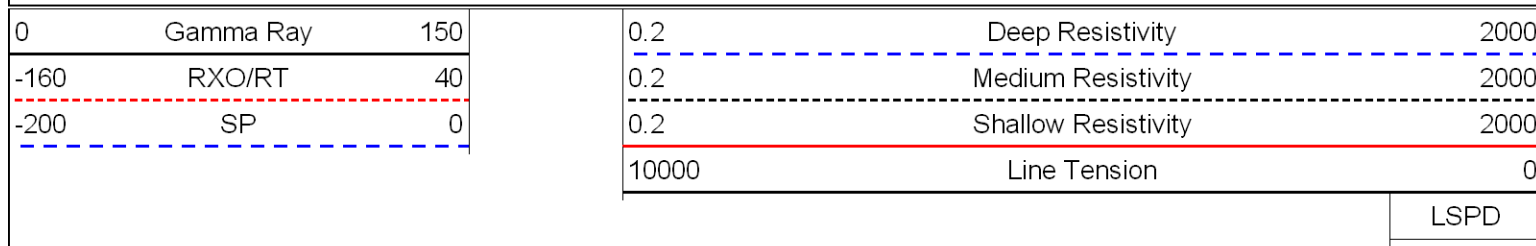


Database File: Idhd.db
Dataset Pathname: dil/ldmain
Presentation Format: dil
Dataset Creation: Fri Apr 27 07:09:51 2012
Charted by: Depth in Feet scaled 1:240

0	Gamma Ray	150
-160	RXO/RT	40
-200	SP	0

0.2	Deep Resistivity	2000
0.2	Medium Resistivity	2000
0.2	Shallow Resistivity	2000
10000	Line Tension	0

LSPD

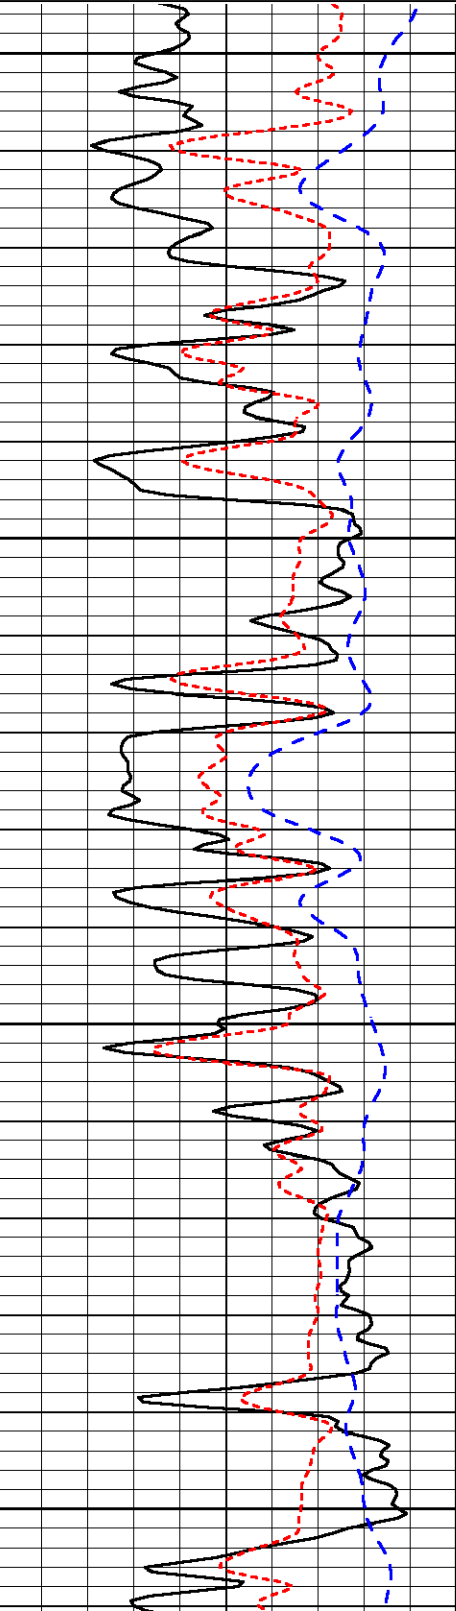


3400

3450

3500

3550

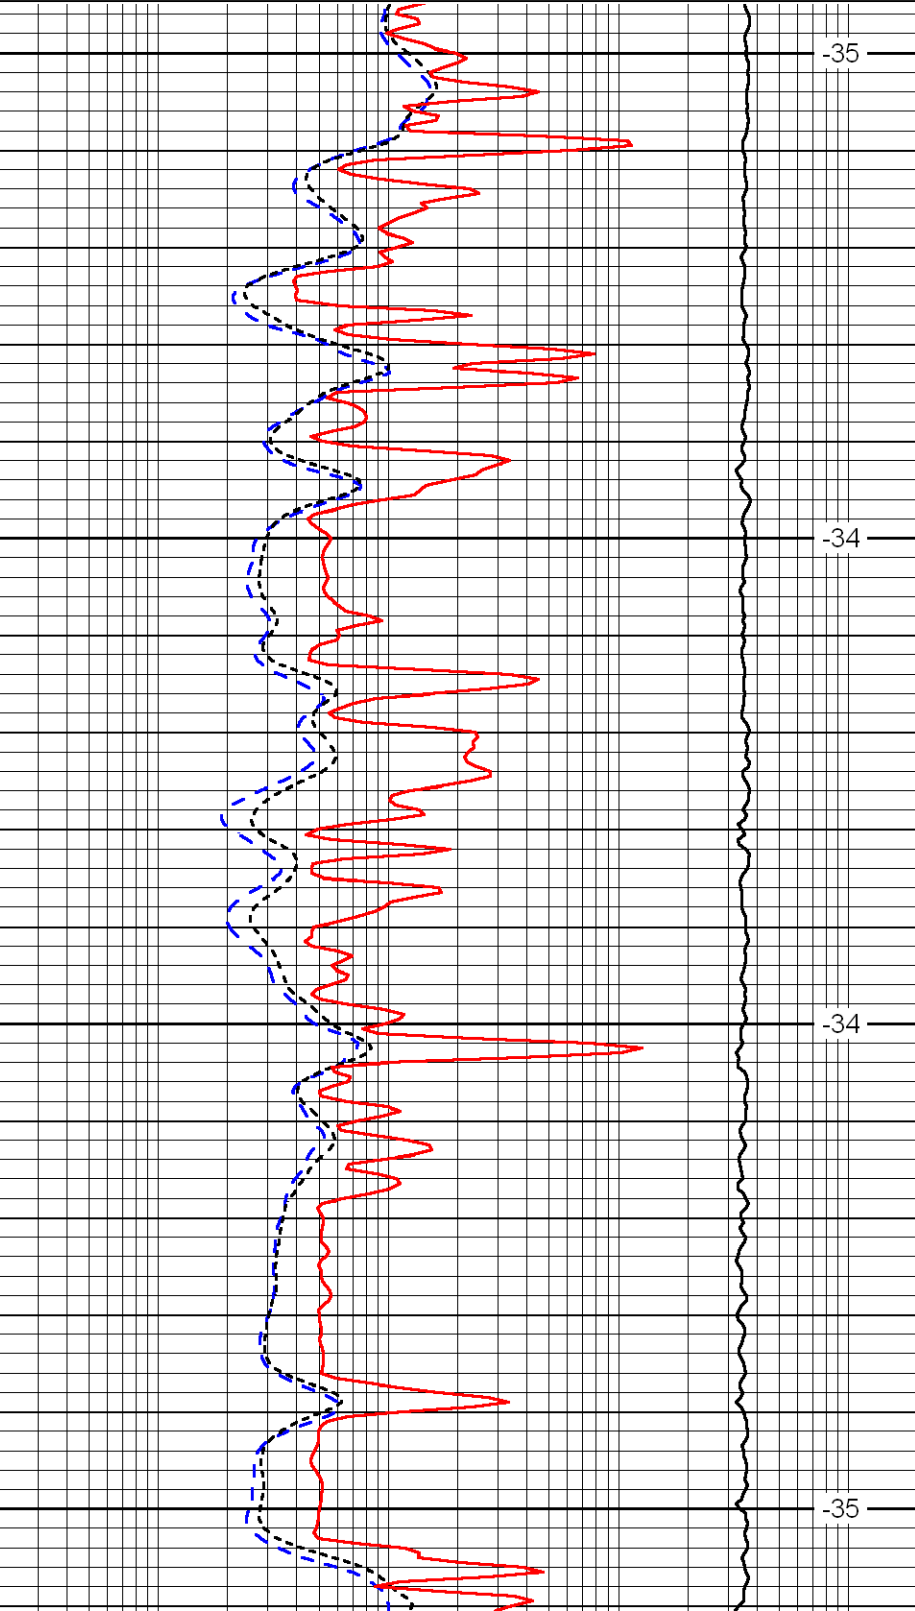


-35

-34

-34

-35

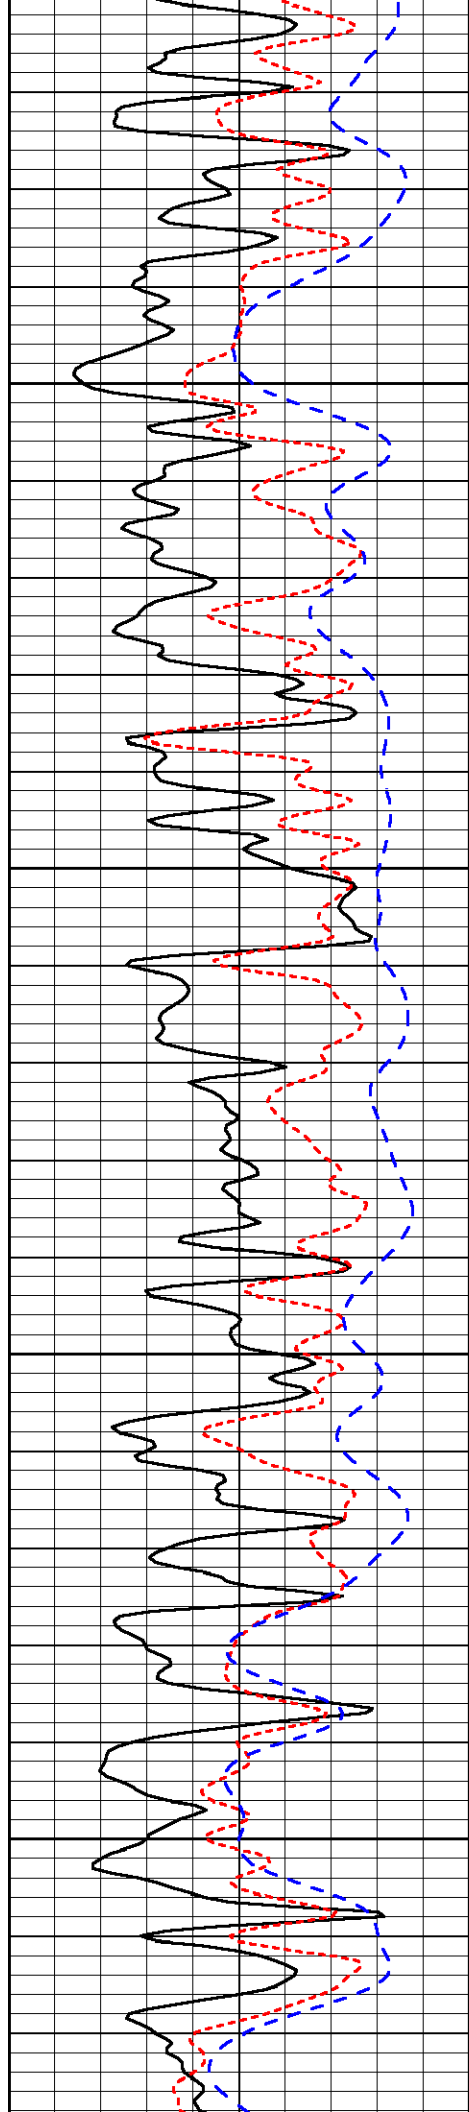


3600

3650

3700

3750

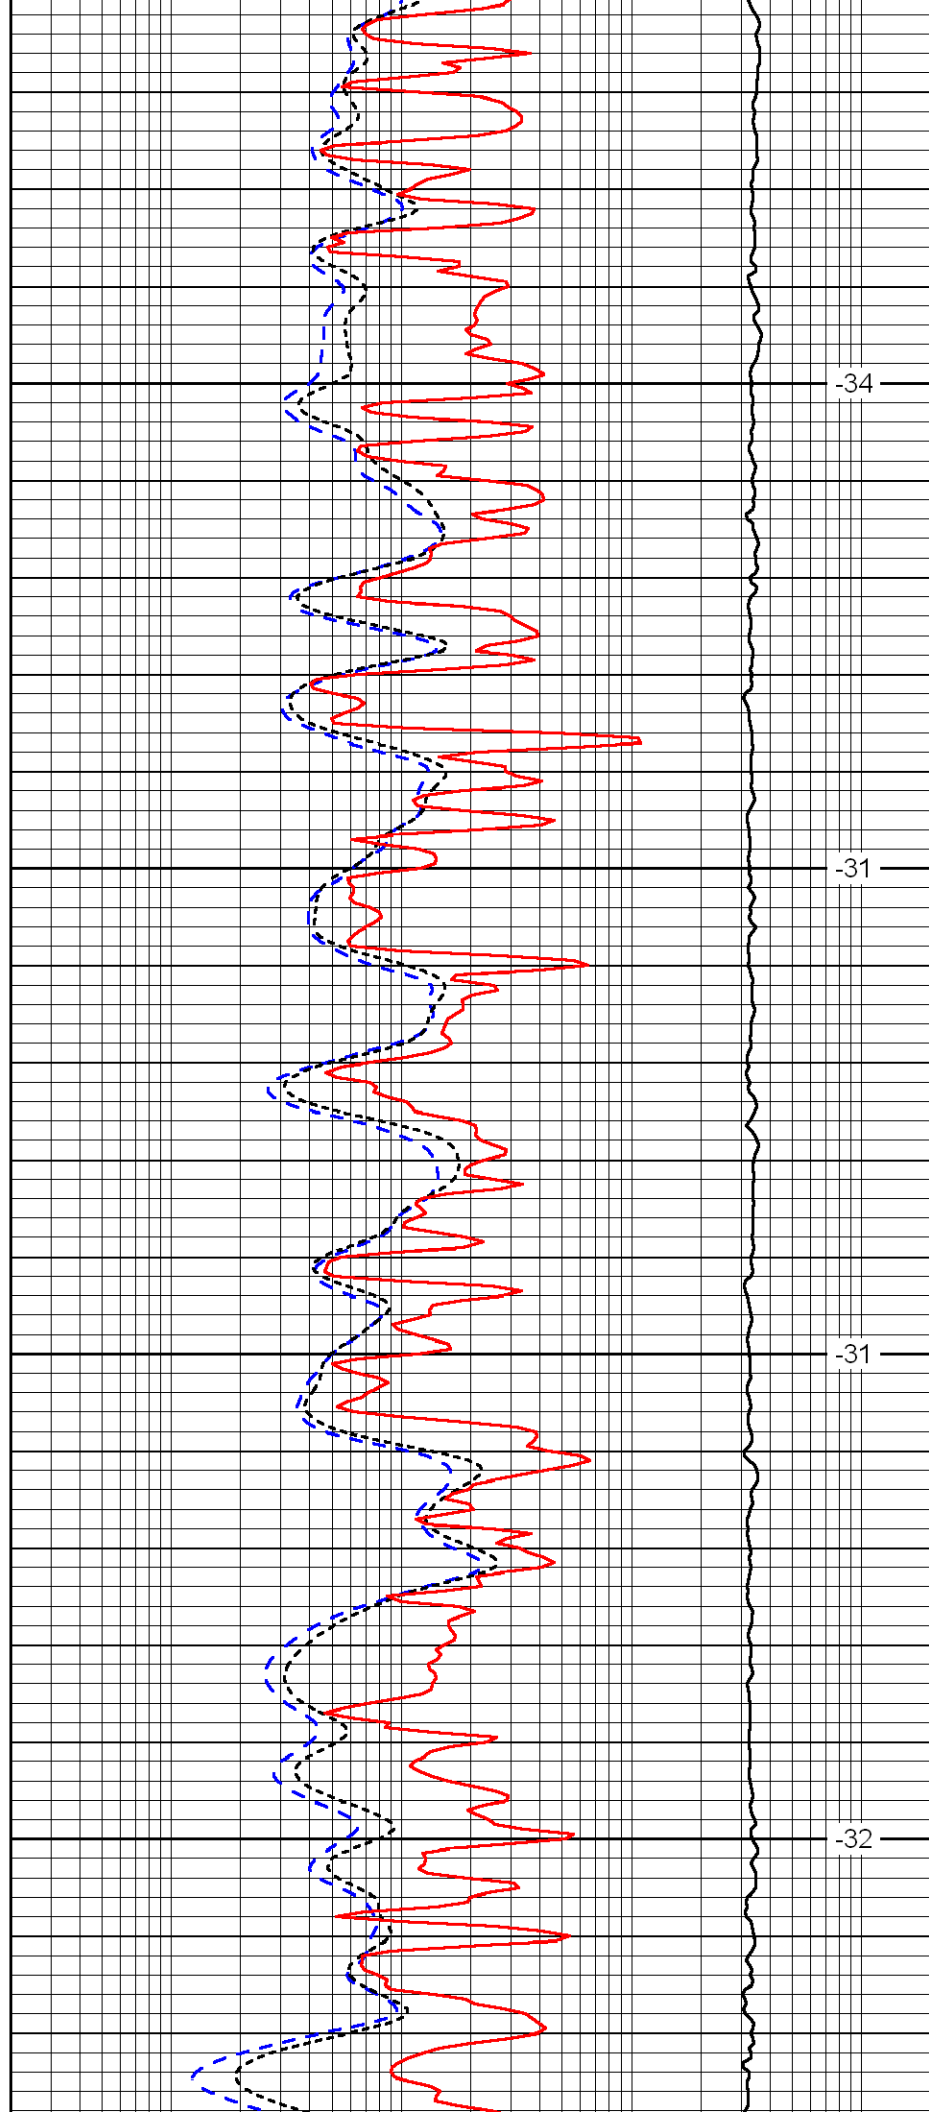


-34

-31

-31

-32

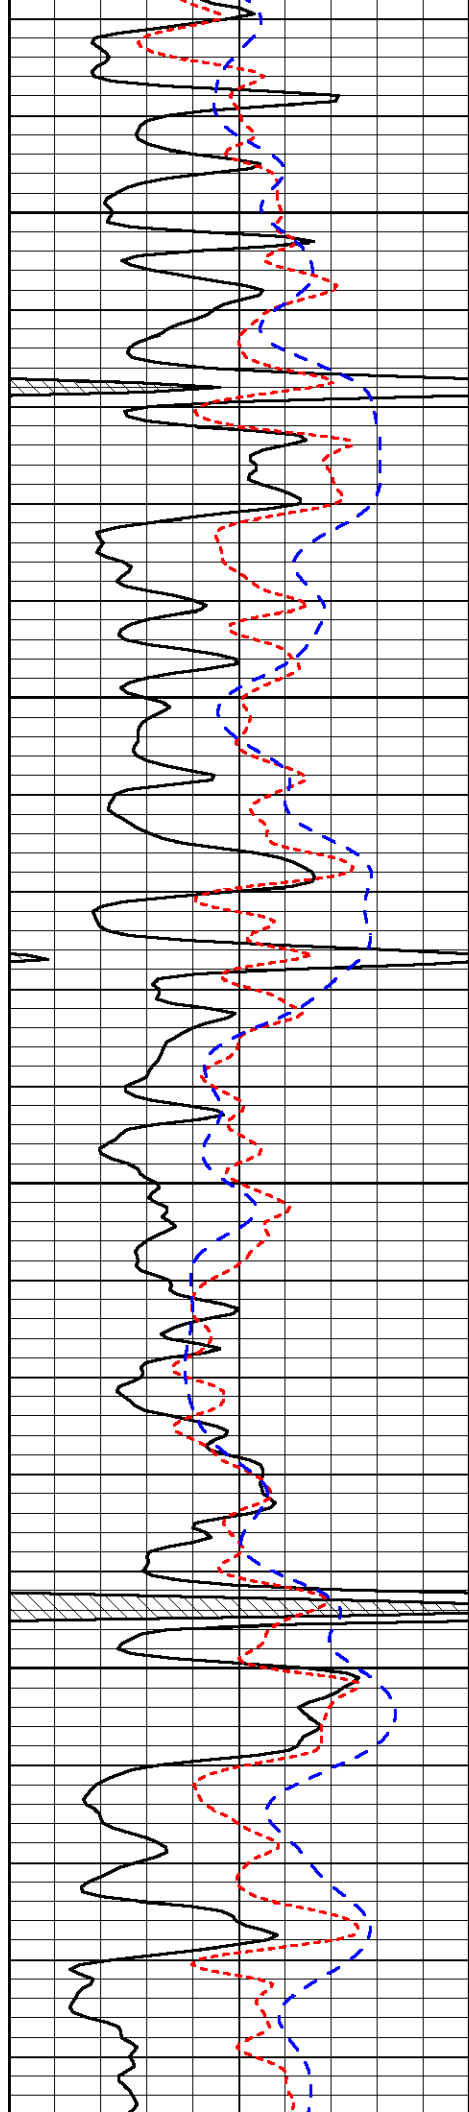


3800

3850

3900

3950

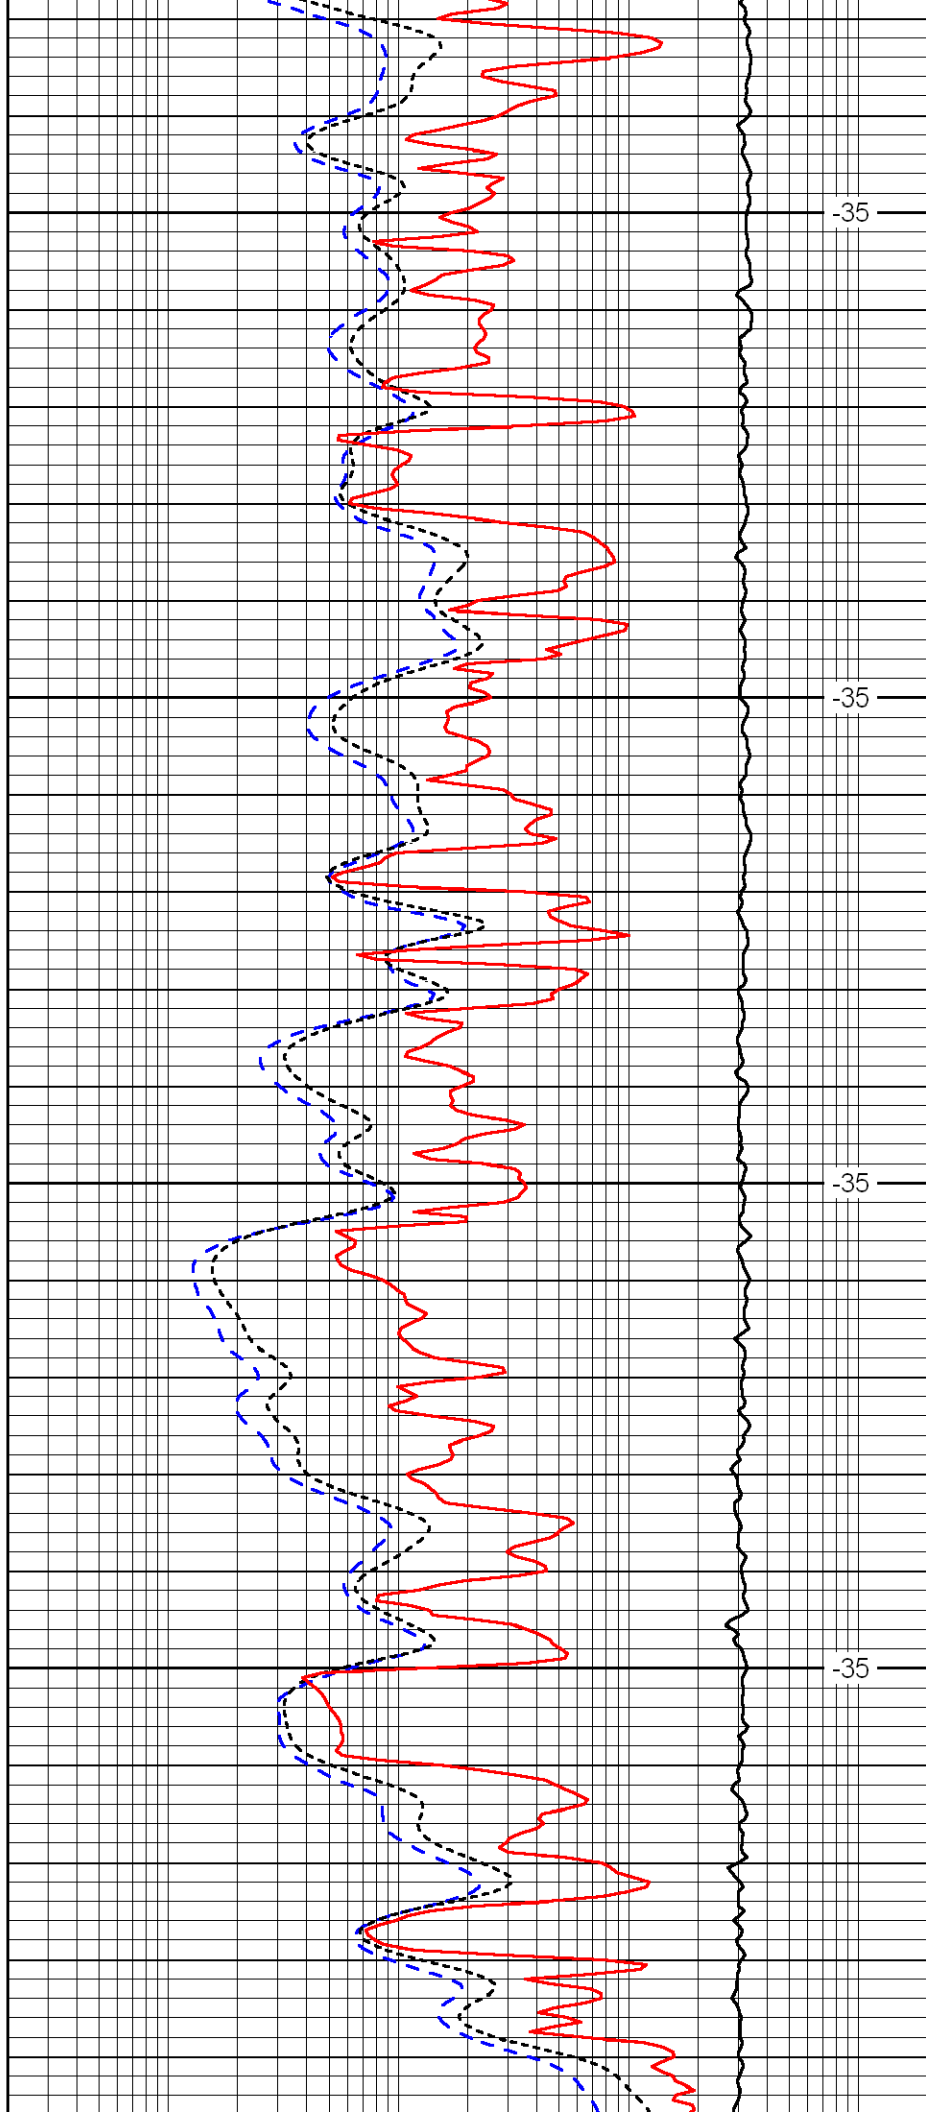


-35

-35

-35

-35

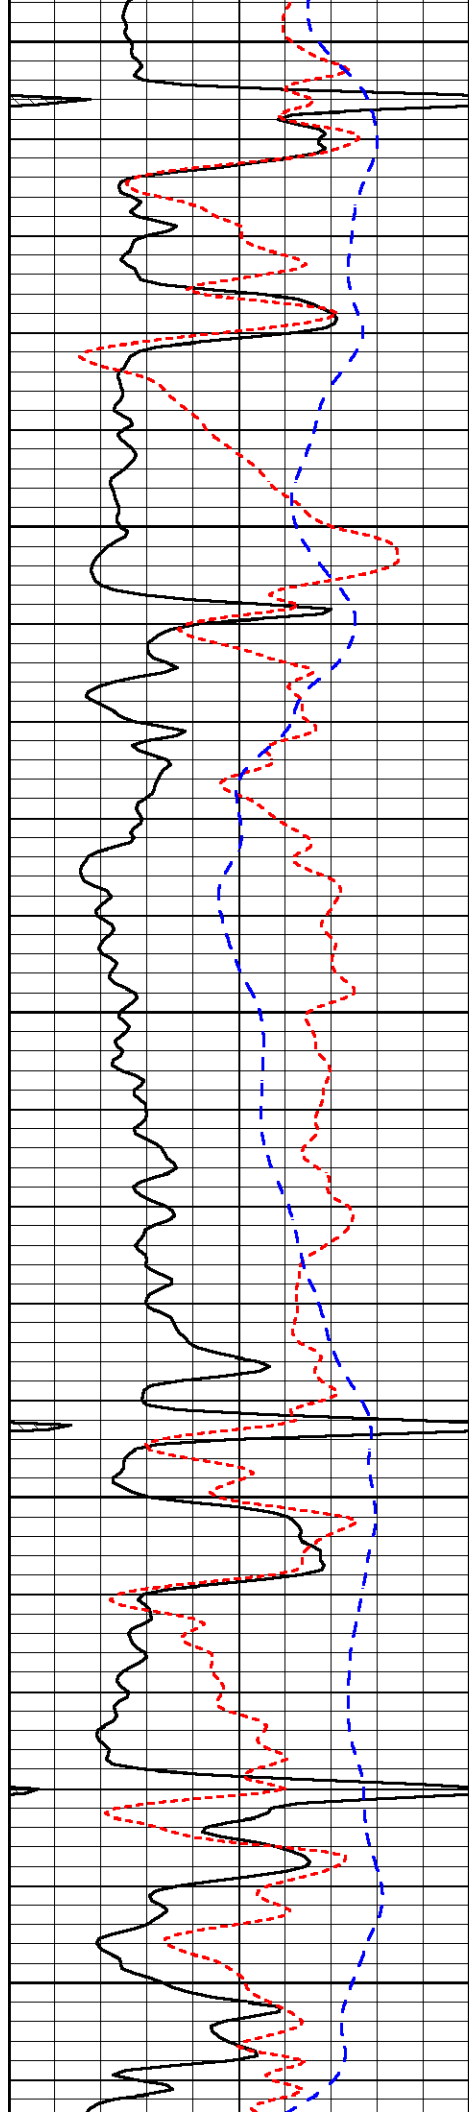


4000

4050

4100

4150

4200

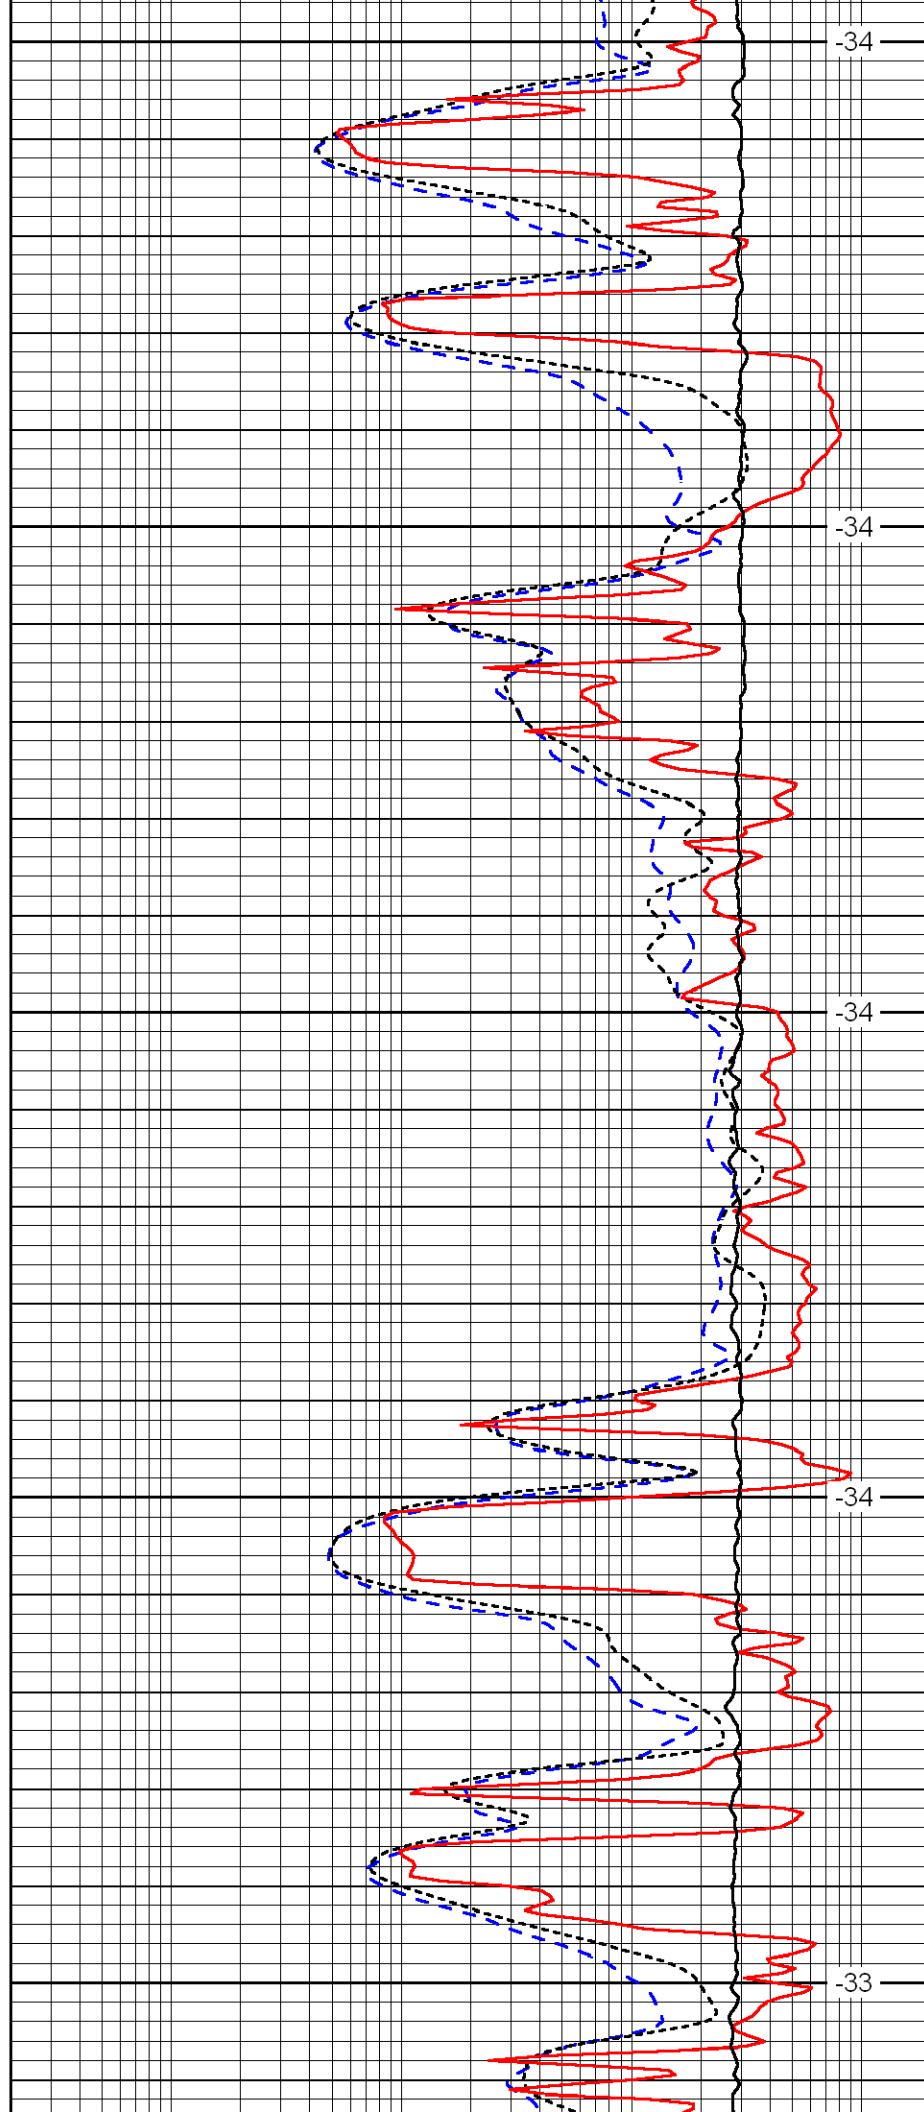


-34

-34

-34

-34

-33

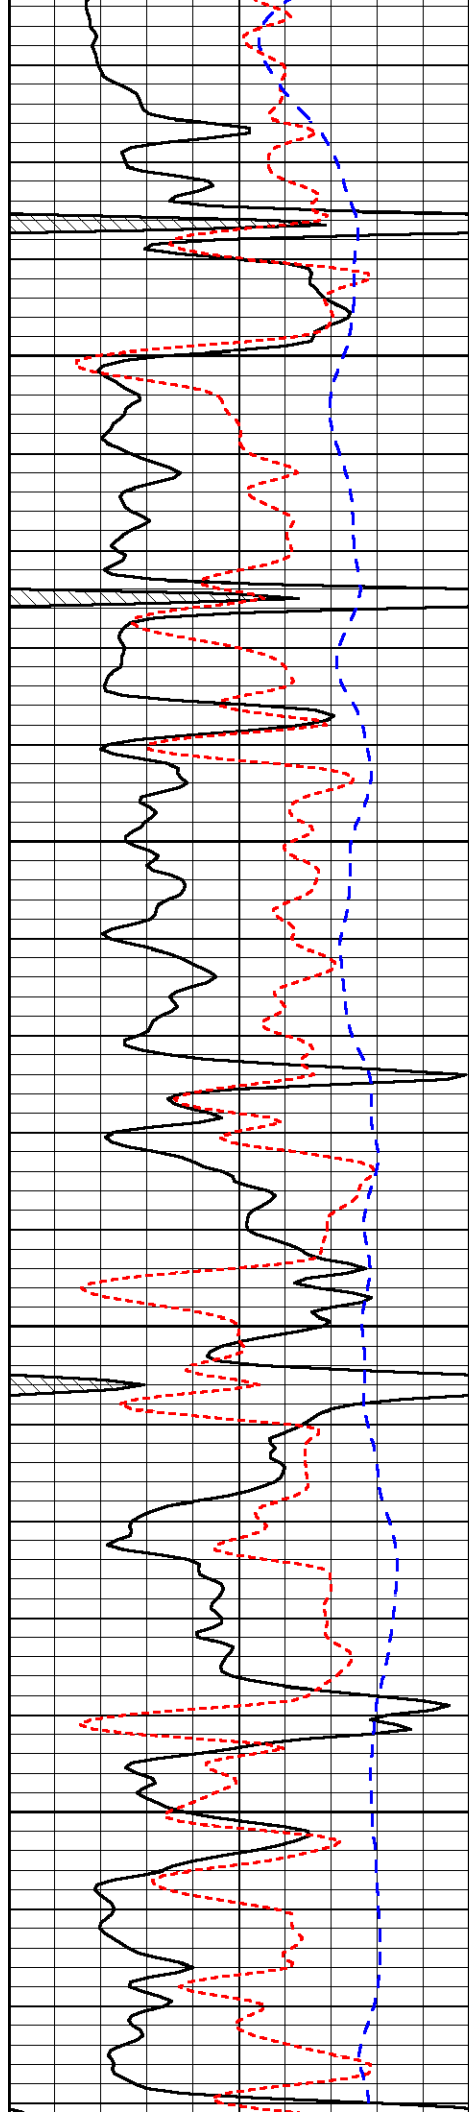


4250

4300

4350

4400

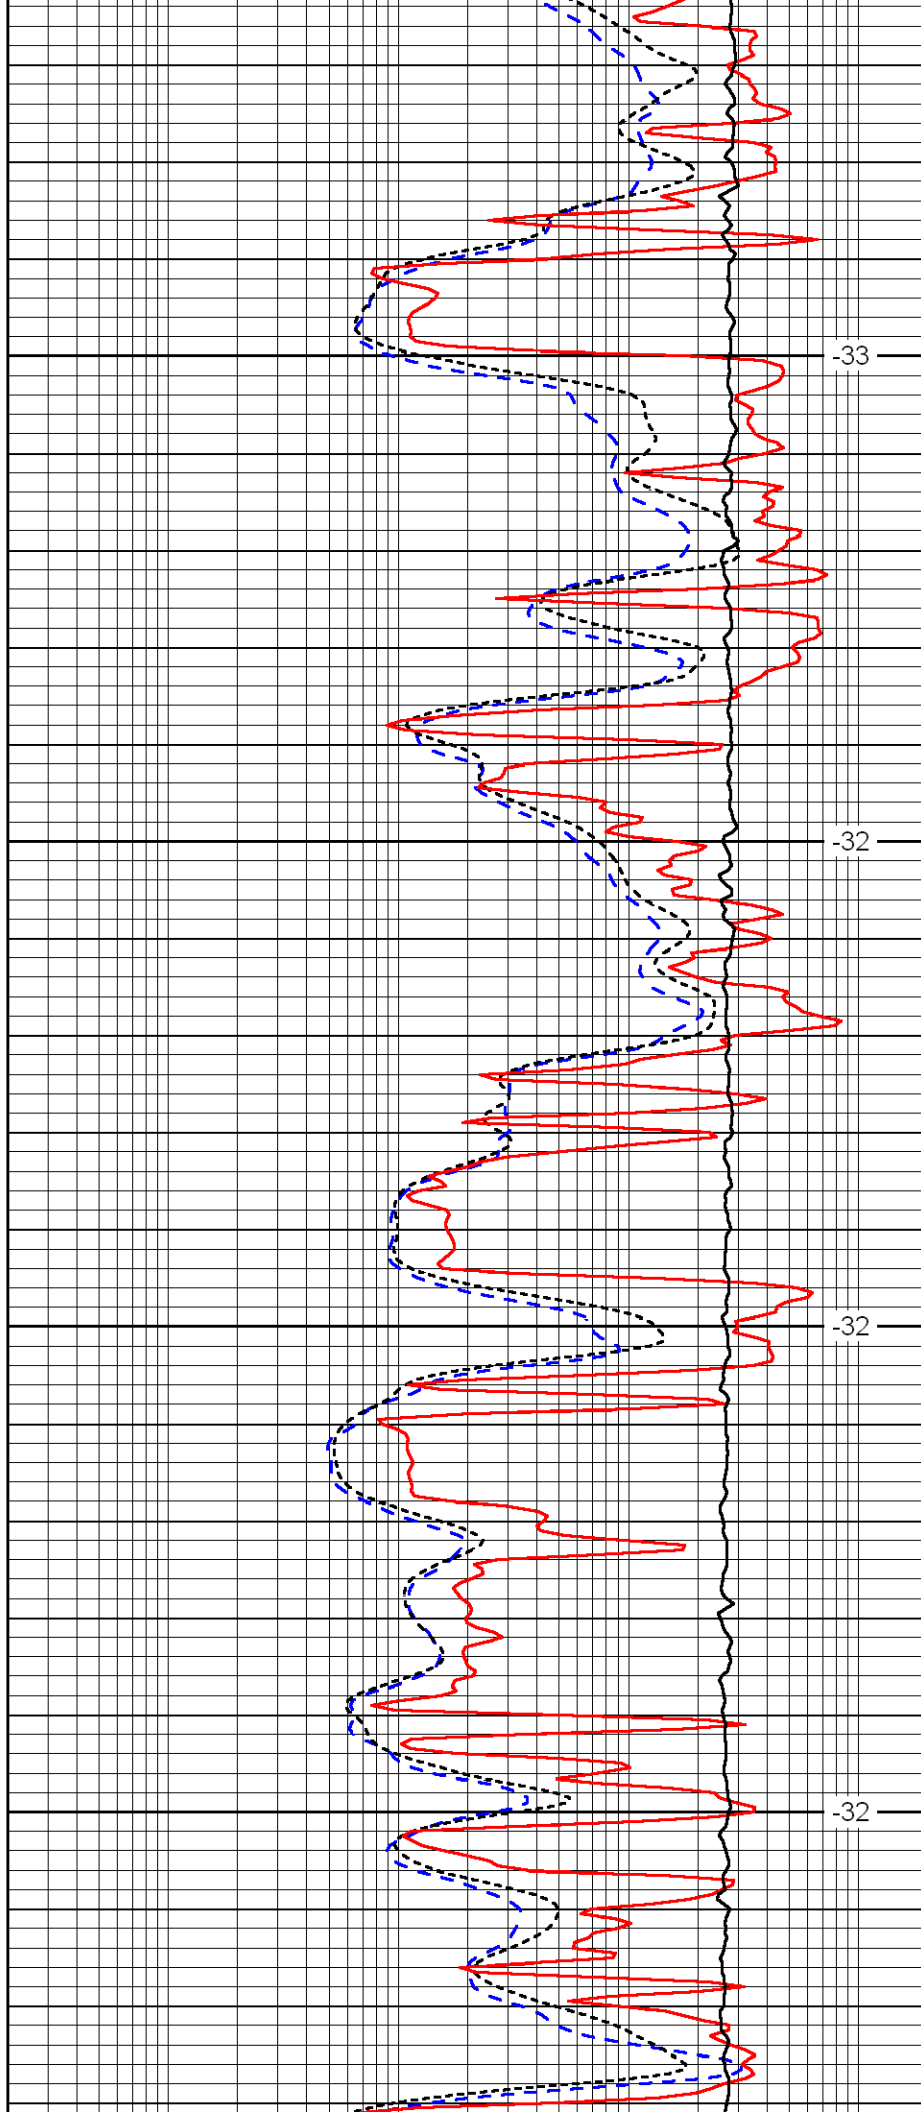


-33

-32

-32

-32

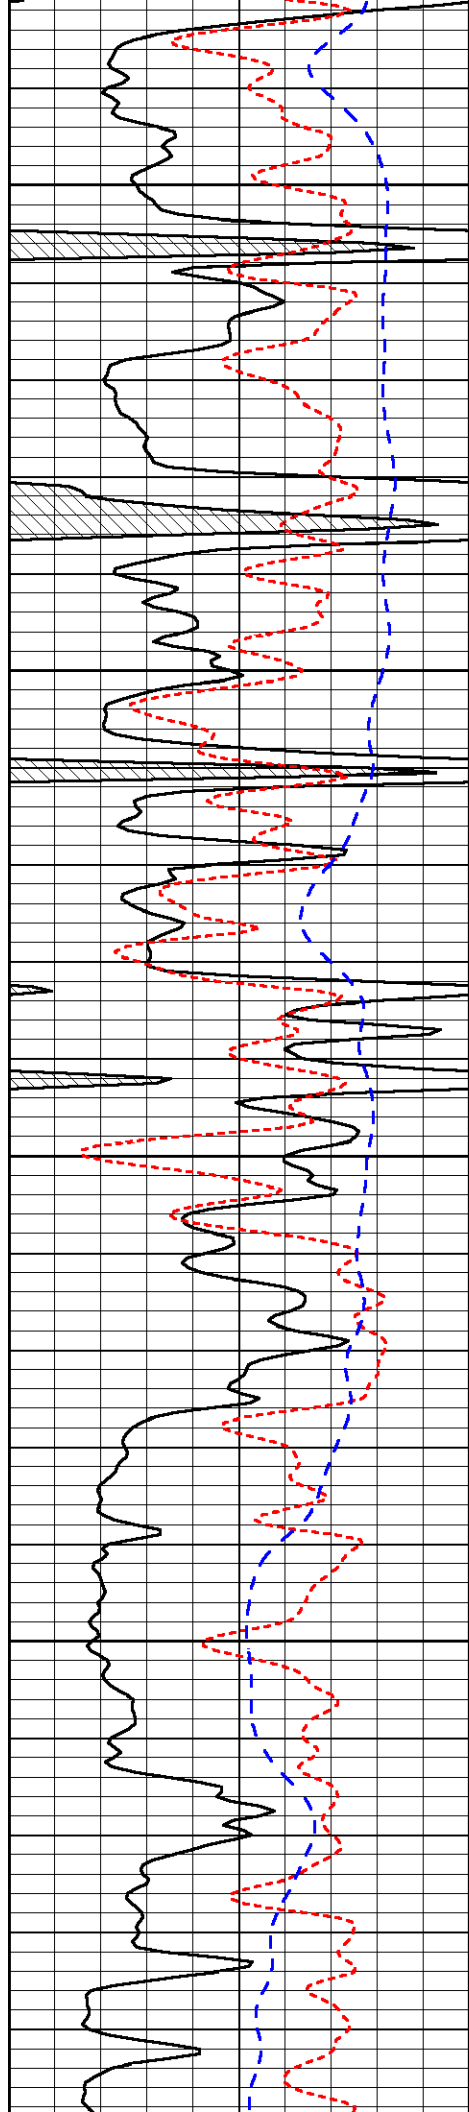


4450

4500

4550

4600

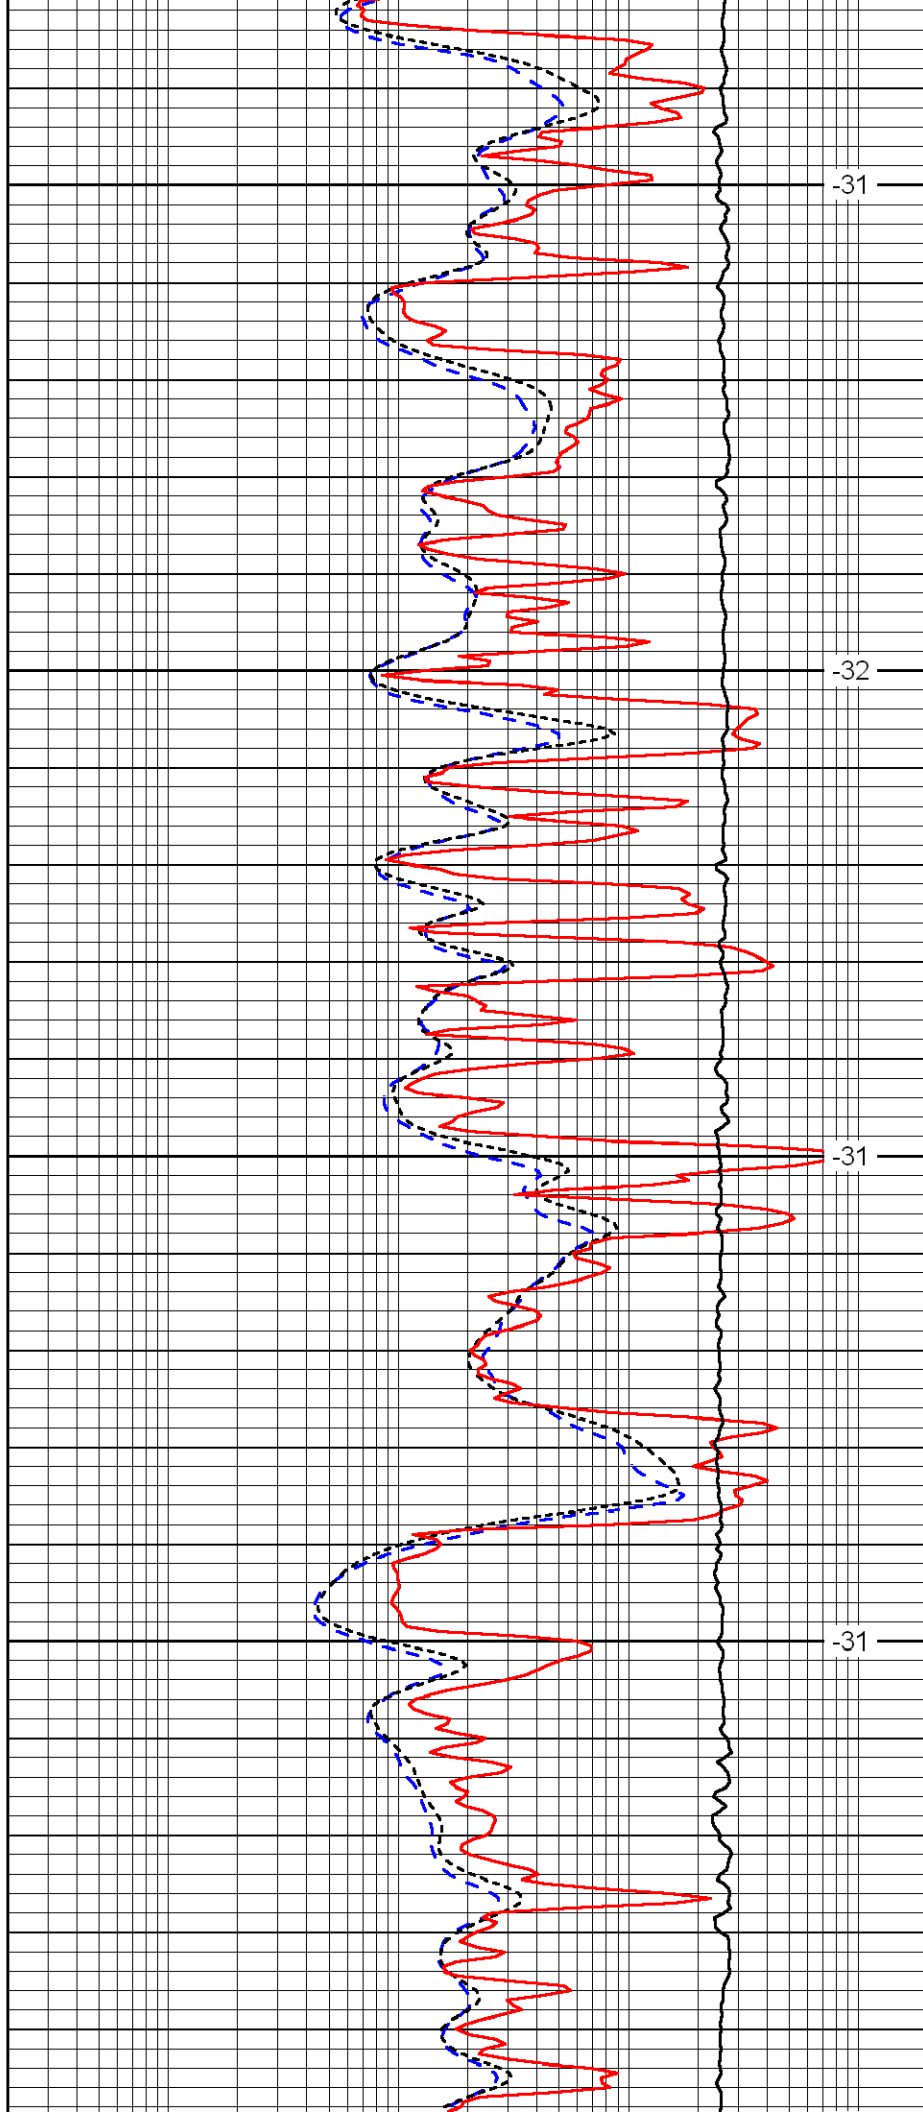


-31


-32

-31

-31

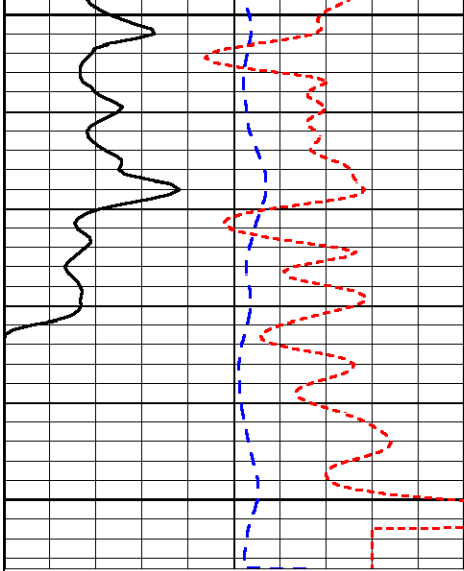

0	Gamma Ray	150
-160	RXO/RT	40
-200	SP	0

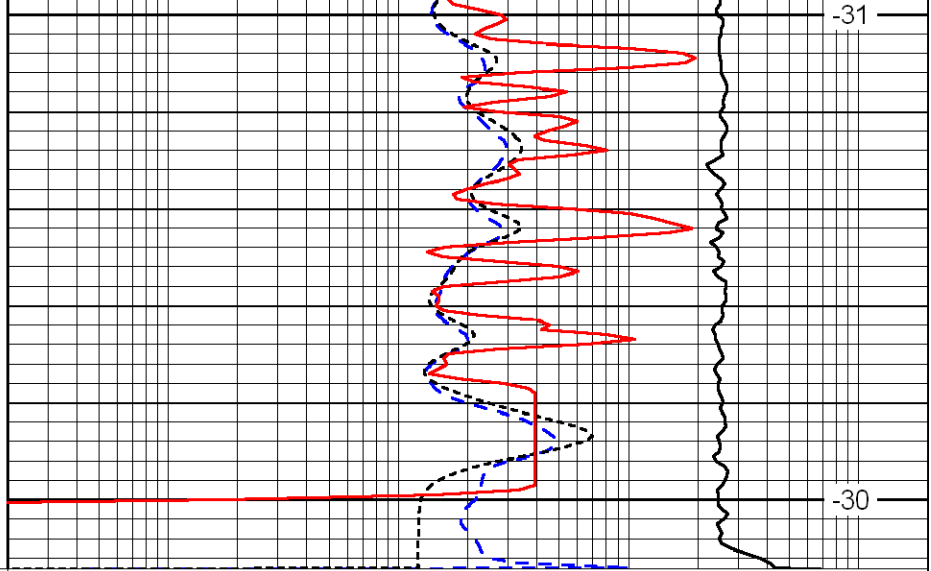

0.2	Deep Resistivity	2000
0.2	Medium Resistivity	2000
0.2	Shallow Resistivity	2000
10000	Line Tension	0

LSPD