

LOG-TECH



Dual Induction Log

DIGITAL LOG

(785) 625-3858

API No.

15-095-22,239-00-00

Company Wildcat Oil & Gas, LLC

Well Crane "B" No. 3

Field Linnebur

County Kingman State

Kansas

Location

907' FNL & 356' FWL

Other Services
CNL/CDL

Sec: 27

Twp: 30S

Rge: 6W

Elevation

Permanent Datum Ground Level Elevation 1410
Log Measured From Kelly Bushing 10 Ft. Above Perm. Datum
Drilling Measured From Kelly Bushing

K.B. 1420
D.F. 1410
G.L. 1410

Date 2/1/2012

Run Number One

Depth Driller 4501

Depth Logger 4500

Bottom Logged Interval 4499

Top Log Interval 200

Casing Driller 8.625 @ 223

Casing Logger 220

Bit Size 7.875

Type Fluid in Hole Chemical

Salinity, ppm CL 8000

Density / Viscosity 9.2 49

pH / Fluid Loss 11.5 10.4

Source of Sample Flowline

Rm @ Meas. Temp .28 @ 68

Rmf @ Meas. Temp .21 @ 68

Rmc @ Meas. Temp .38 @ 68

Source of Rmf / Rmc Charts

Rm @ BHT .16 @ 121

Operating Rig Time 2 1/2 Hours

Max Rec. Temp. F 121

Equipment Number 10

Location Hays

Recorded By J. Long

Witnessed By Tim Pierce

<<< Fold Here >>>

All interpretations are opinions based on inferences from electrical or other measurements and we cannot and do not guarantee the accuracy or correctness of any interpretation, and we shall not, except in the case of gross or willful negligence on our part, be liable or responsible for any loss, costs, damages, or expenses incurred or sustained by anyone resulting from any interpretation made by any of our officers, agents or employees. These interpretations are also subject to our general terms and conditions set out in our current Price Schedule.

Comments




Thank you for using Log-Tech, Inc.
(785) 625-3858



Kingman, South to Highway 42, 5 East, 3 South, 1 East, 1/4 South, East Into



Database File: wildcat_crane_b_3hd.db
Dataset Pathname: dil/wildstck
Presentation Format: dil2in
Dataset Creation: Wed Feb 01 18:13:09 2012
Charted by: Depth in Feet scaled 1:600



0	Gamma Ray	150
-200	SP	0



0	Shallow Resistivity	50
0	Deep Resistivity	50
1000	Conductivity	0
15000	Line Tension	0
50	Shallow Resistivity	500
50	Deep Resistivity	500

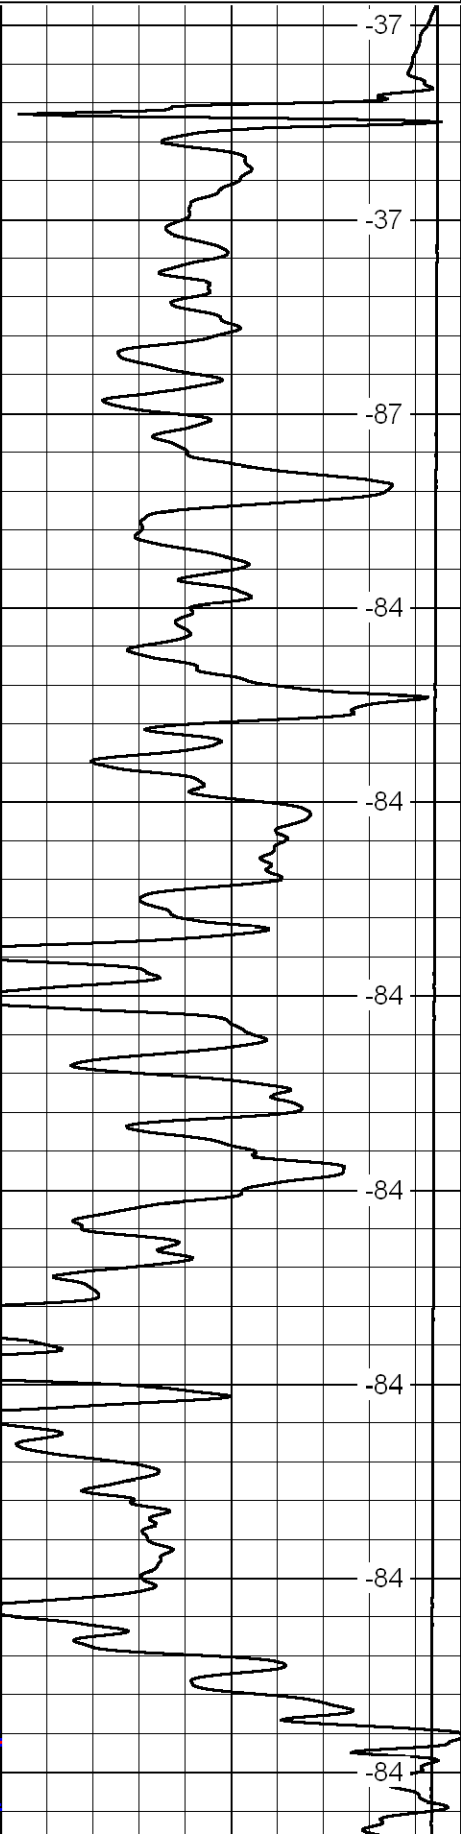
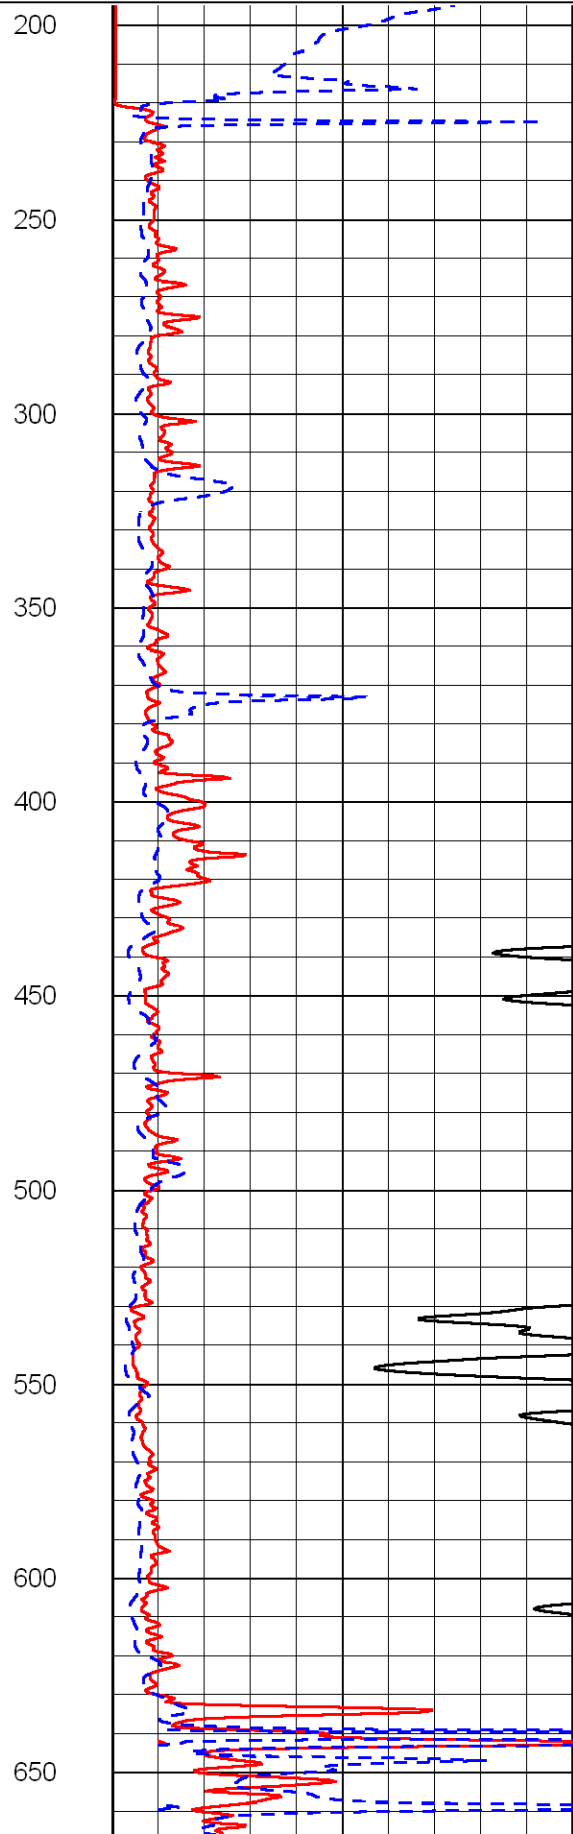
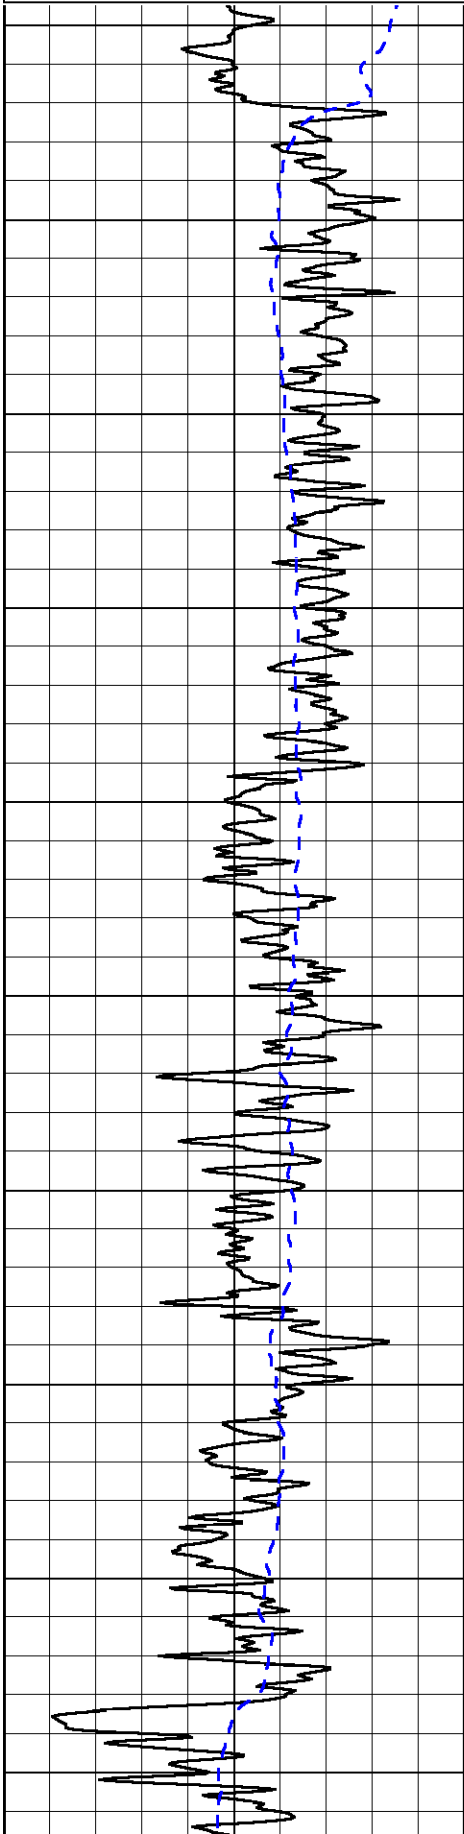


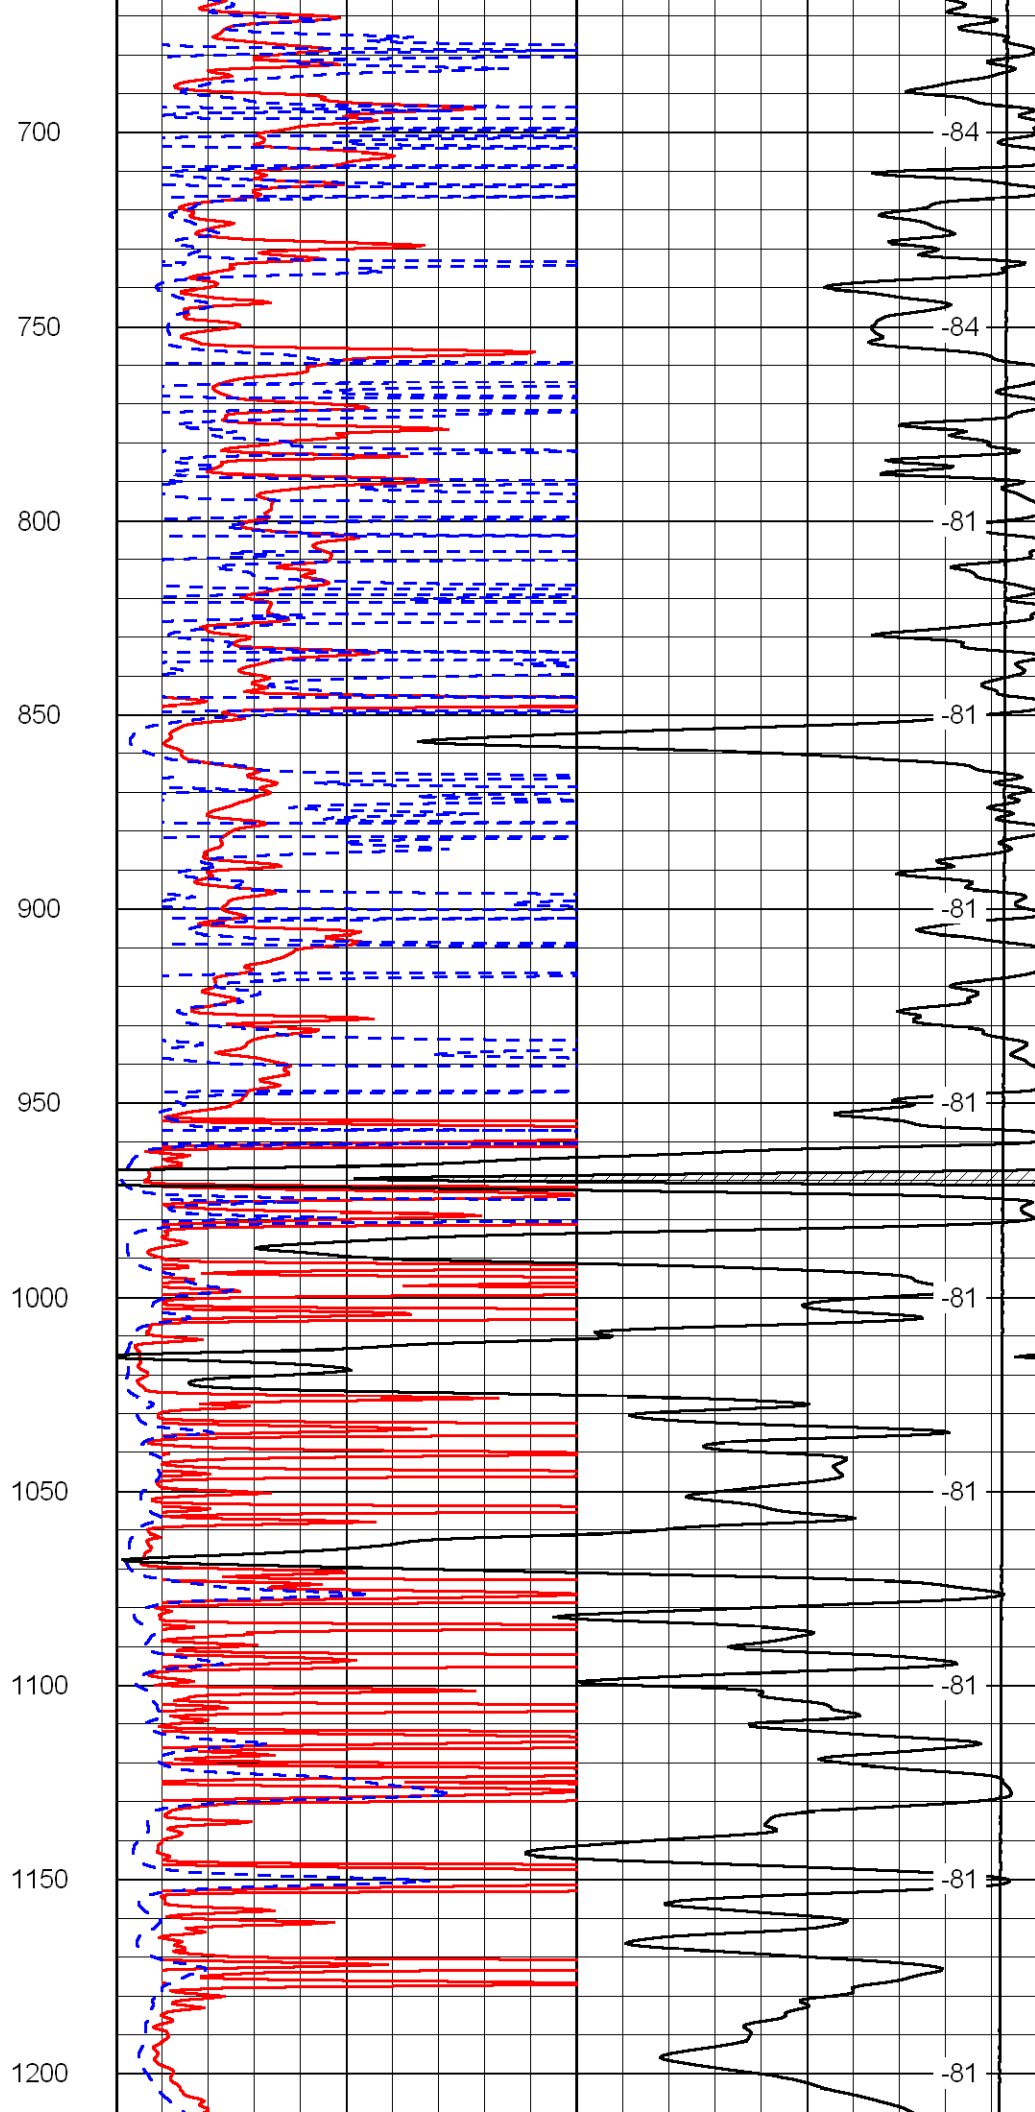
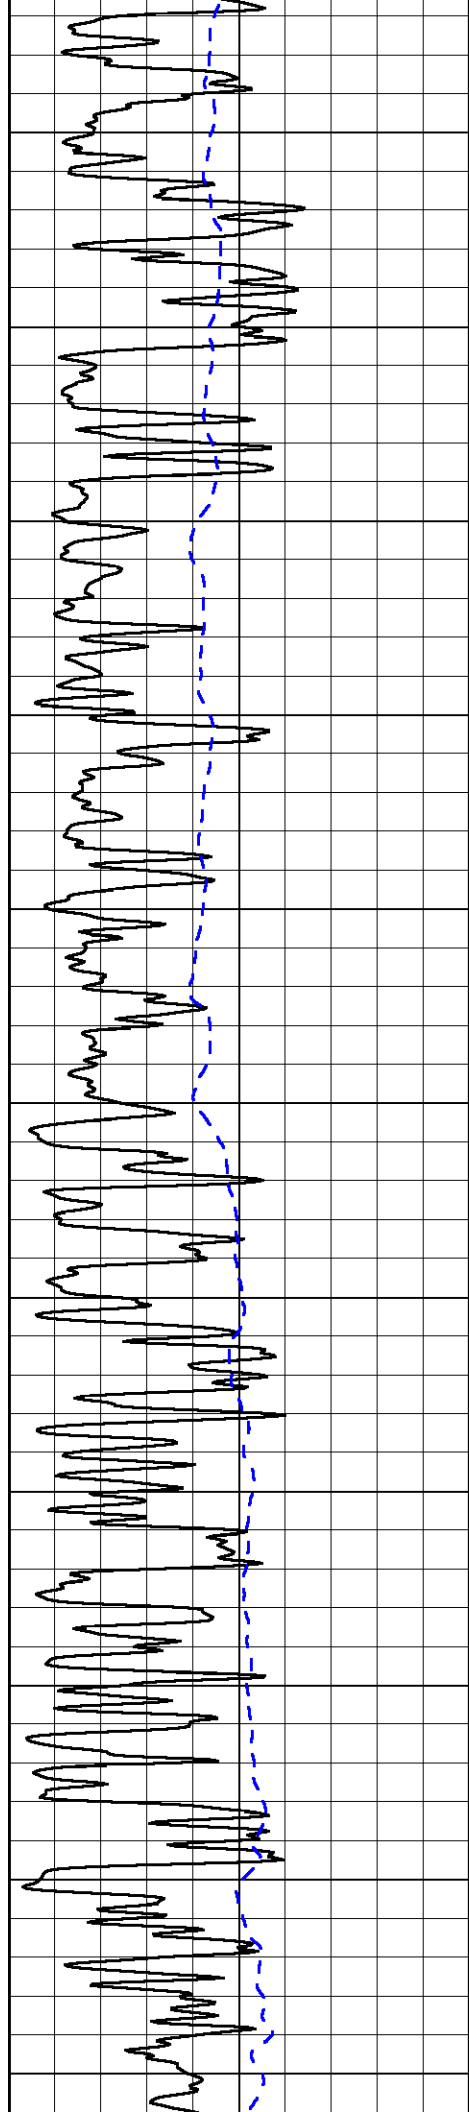


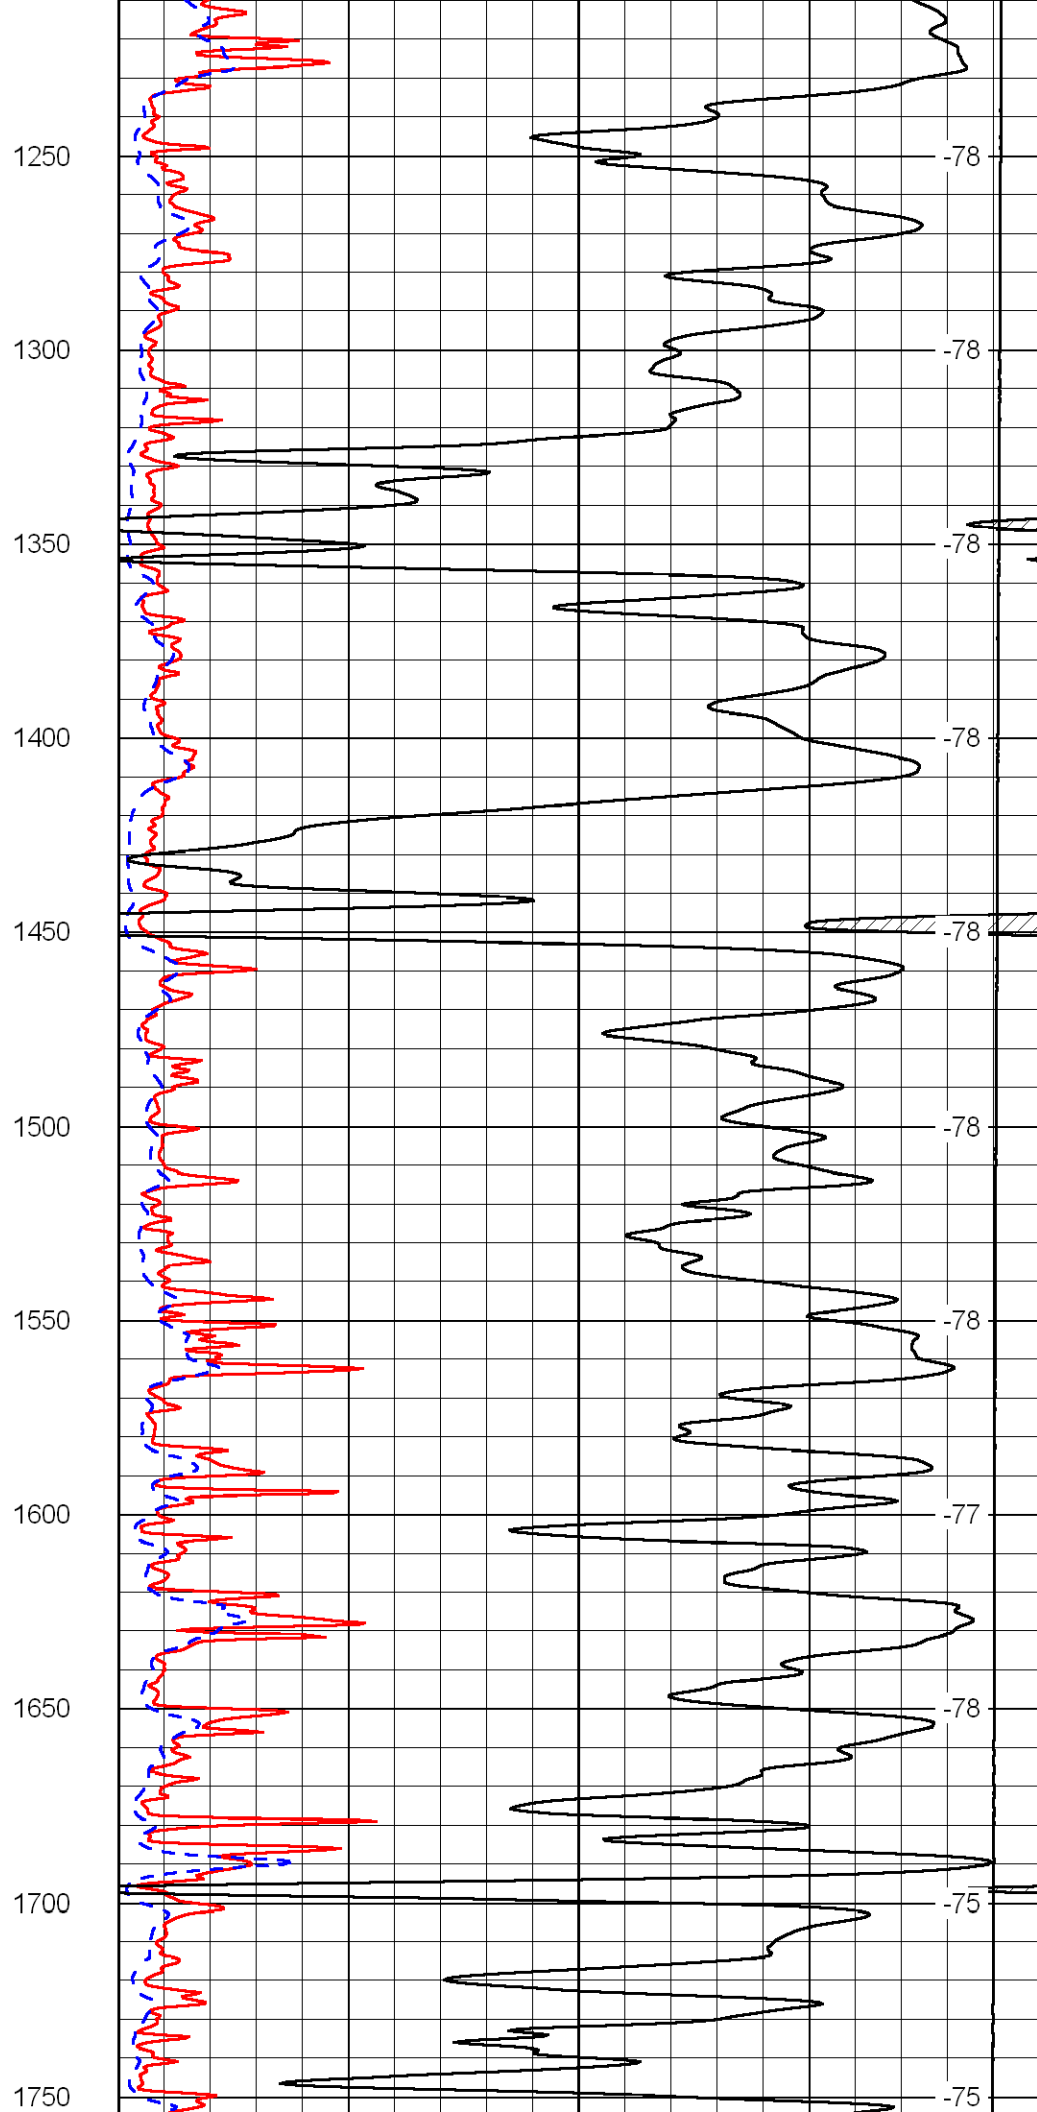
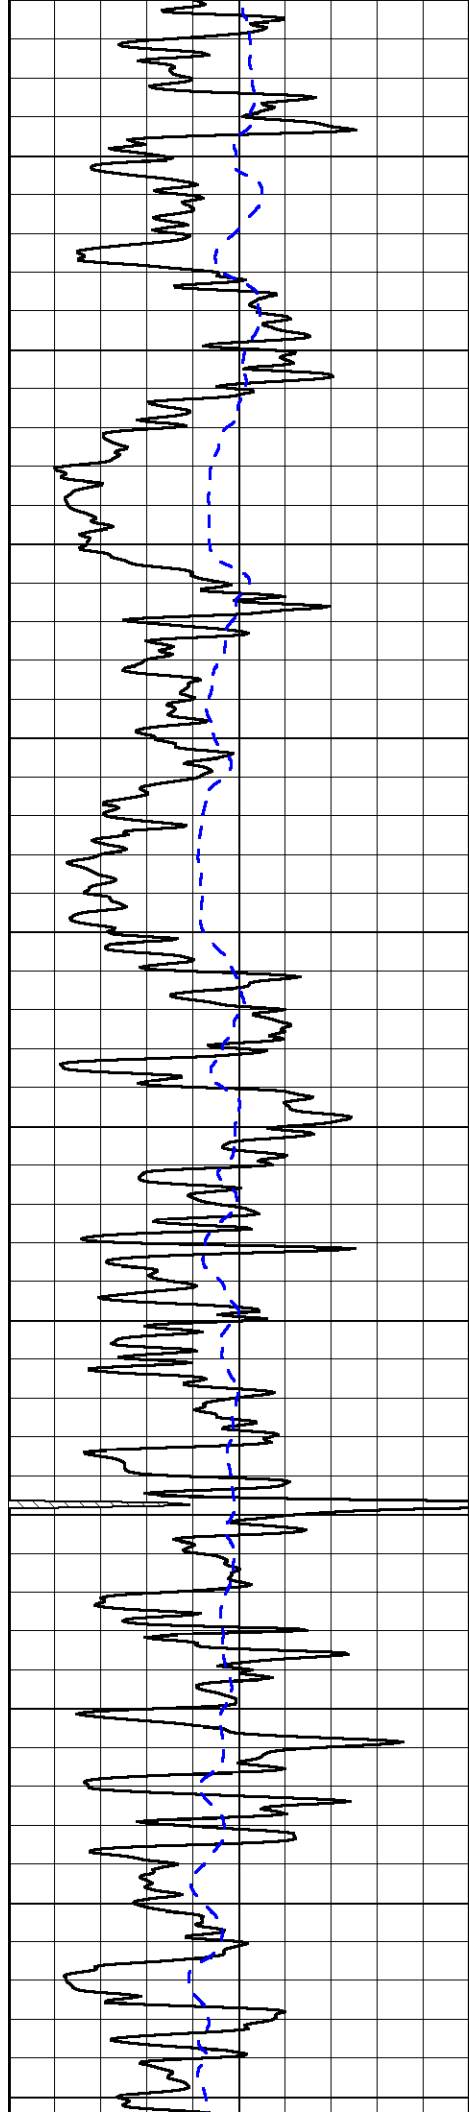


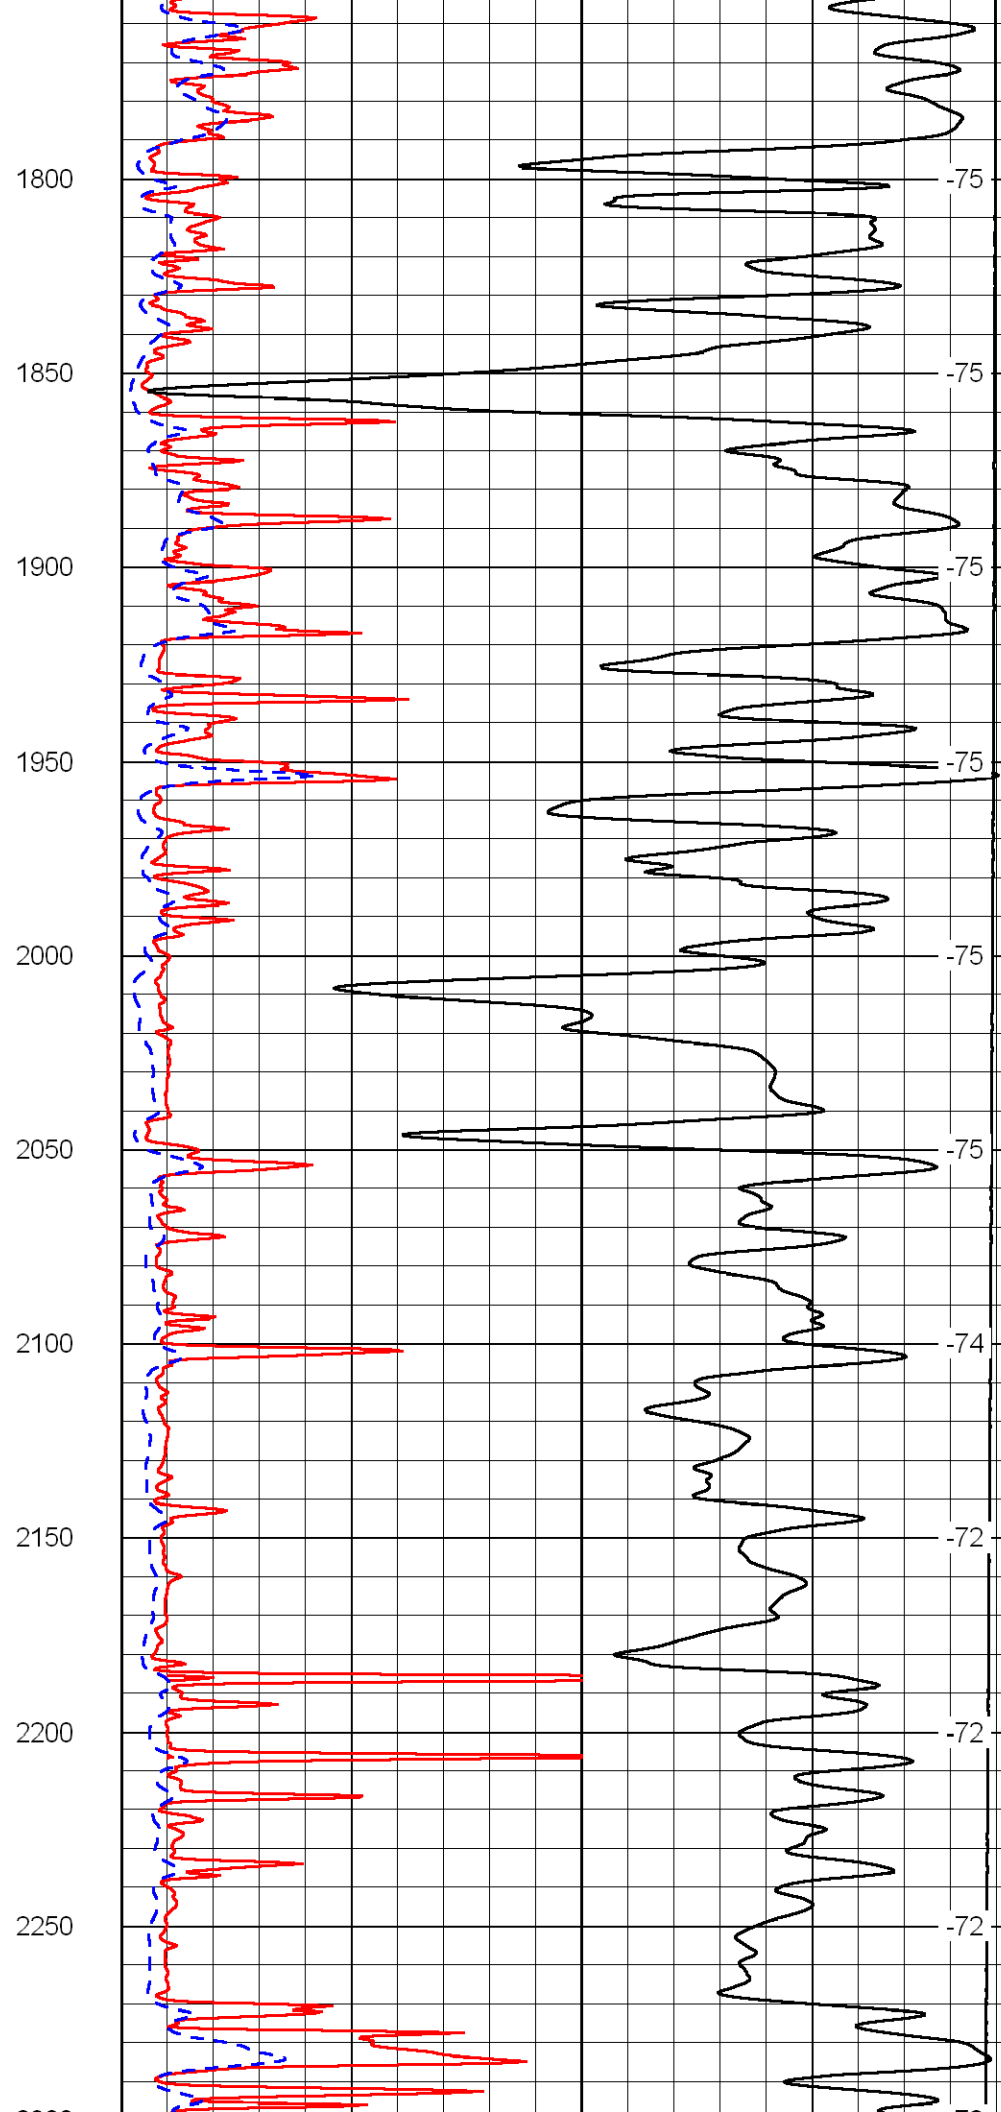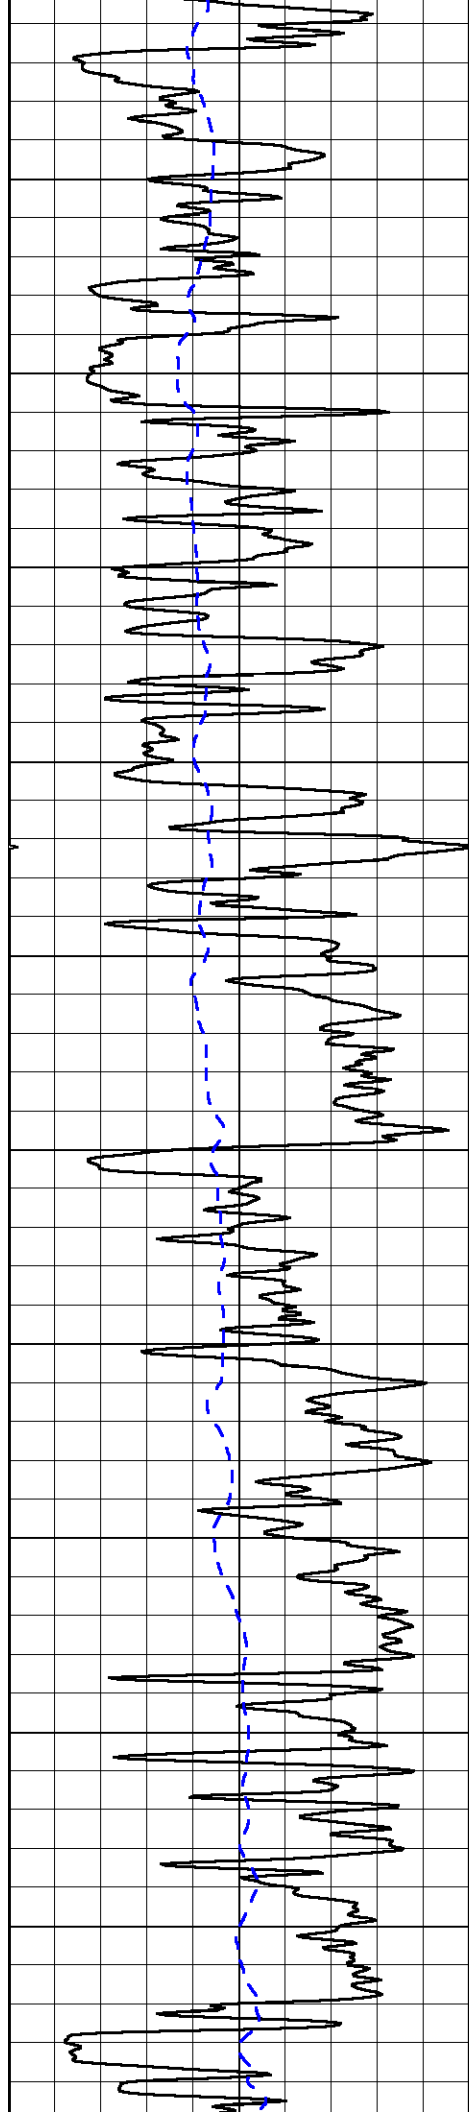


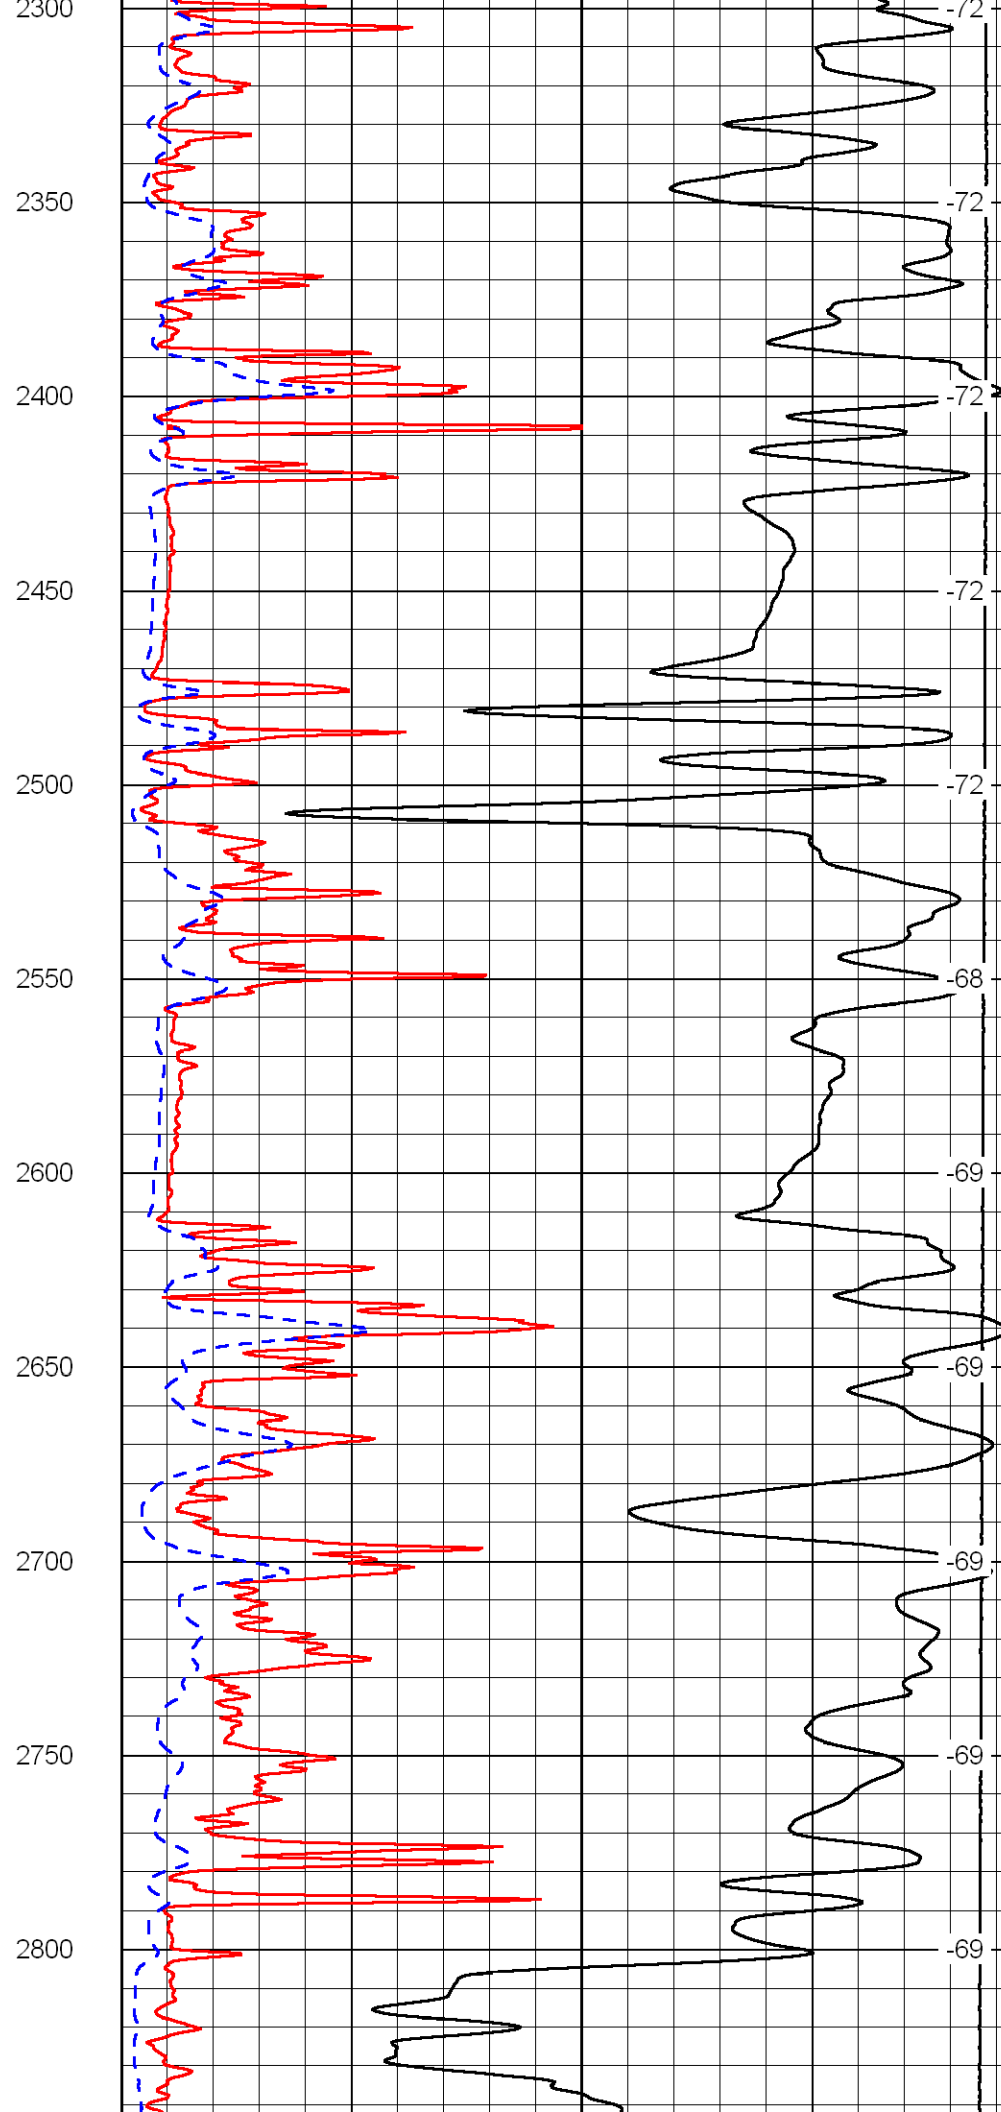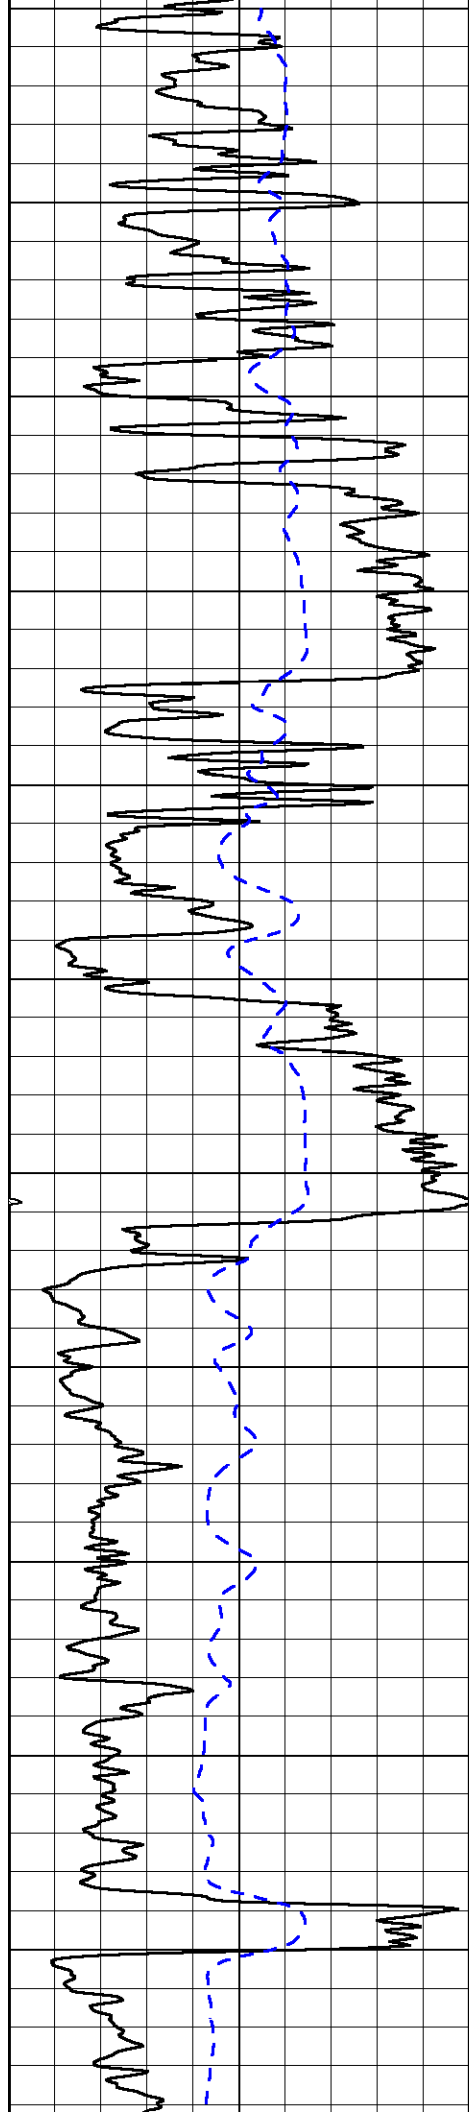

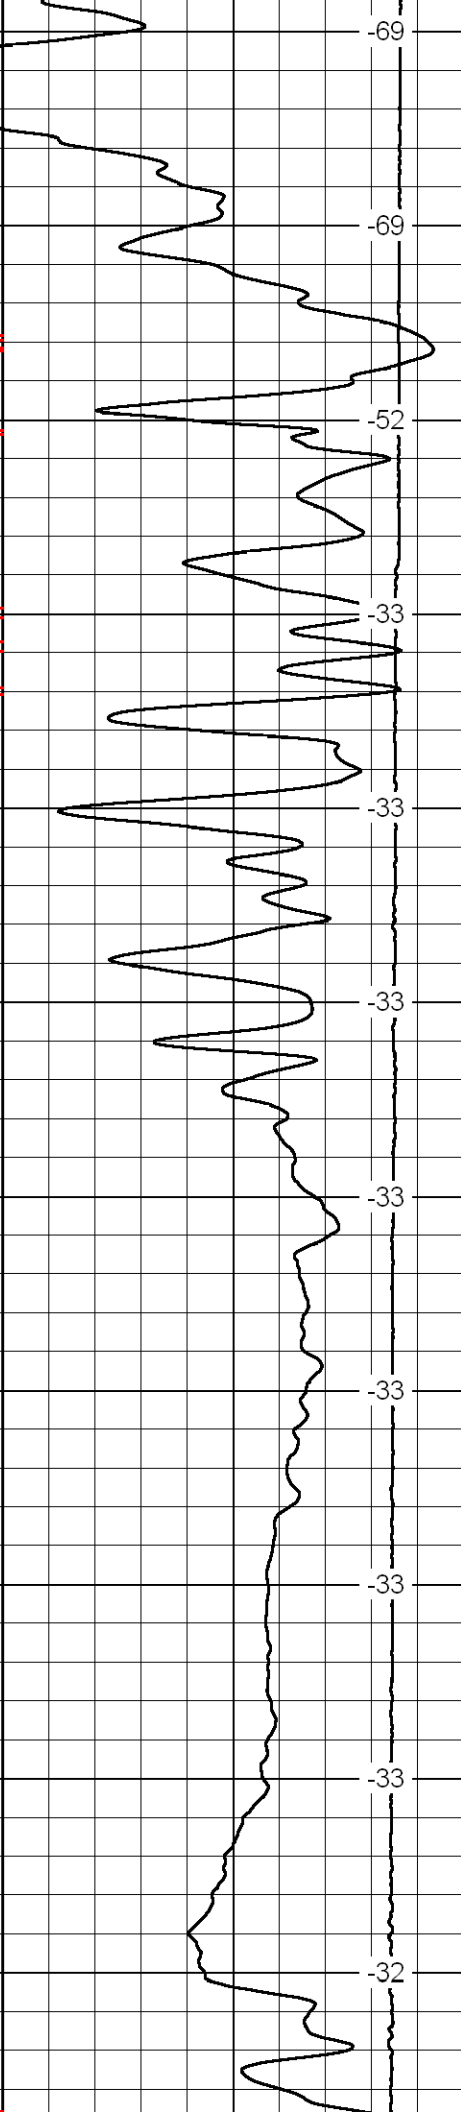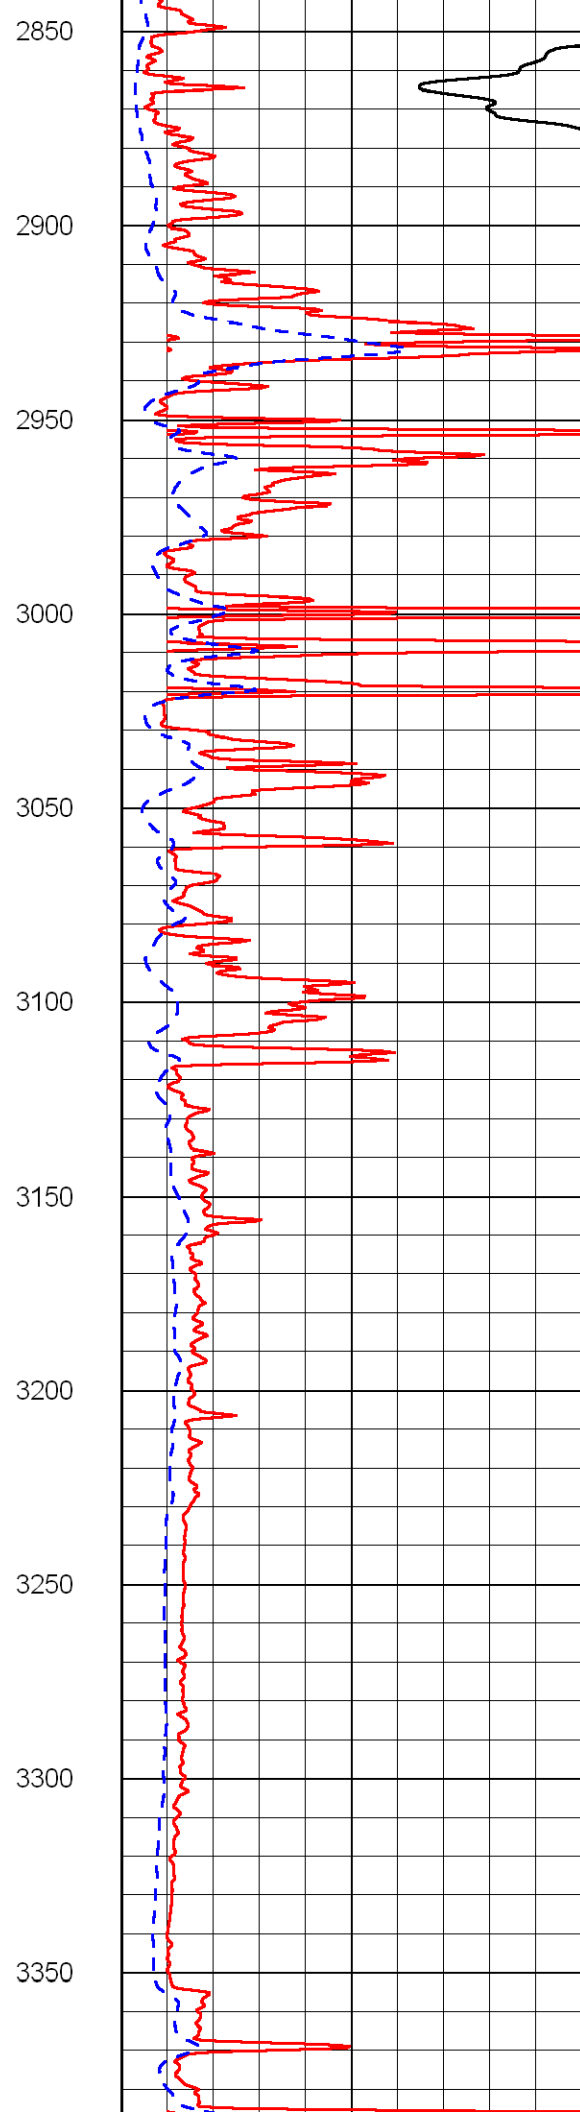
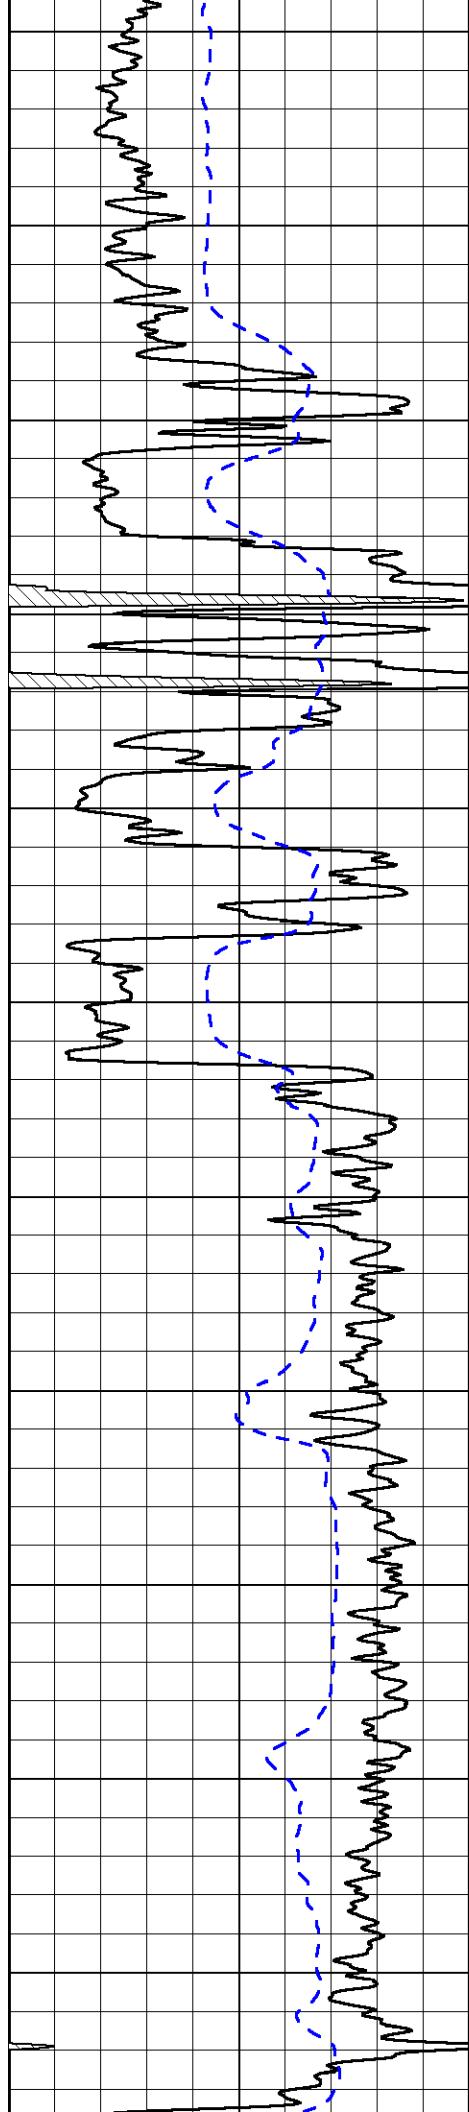


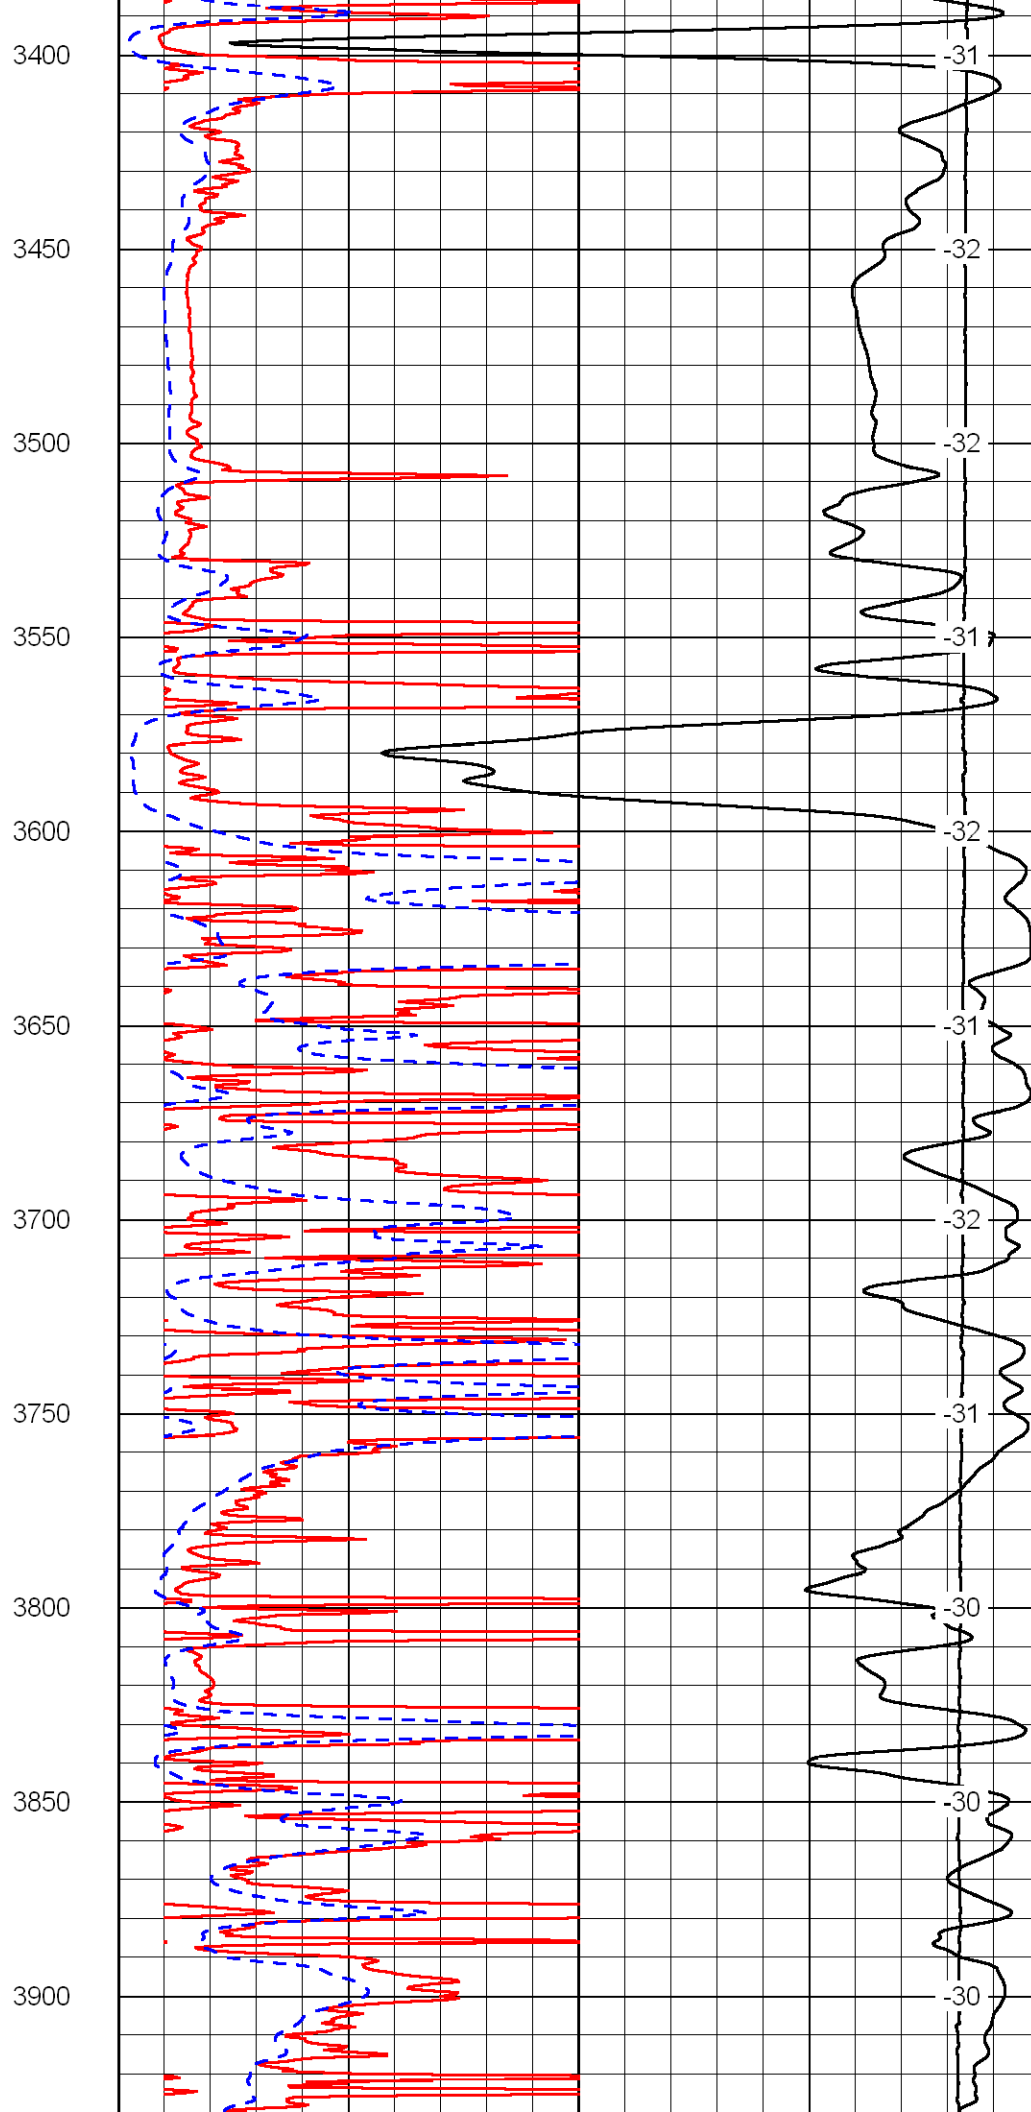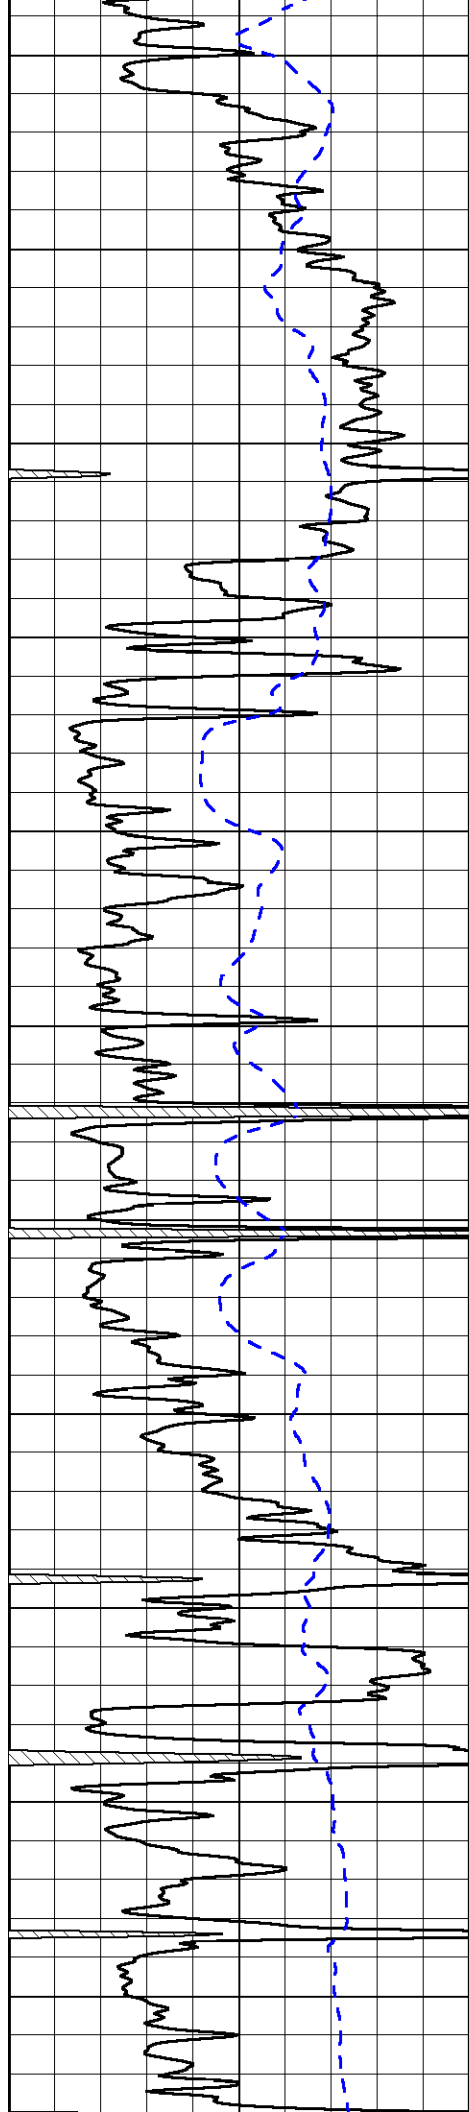


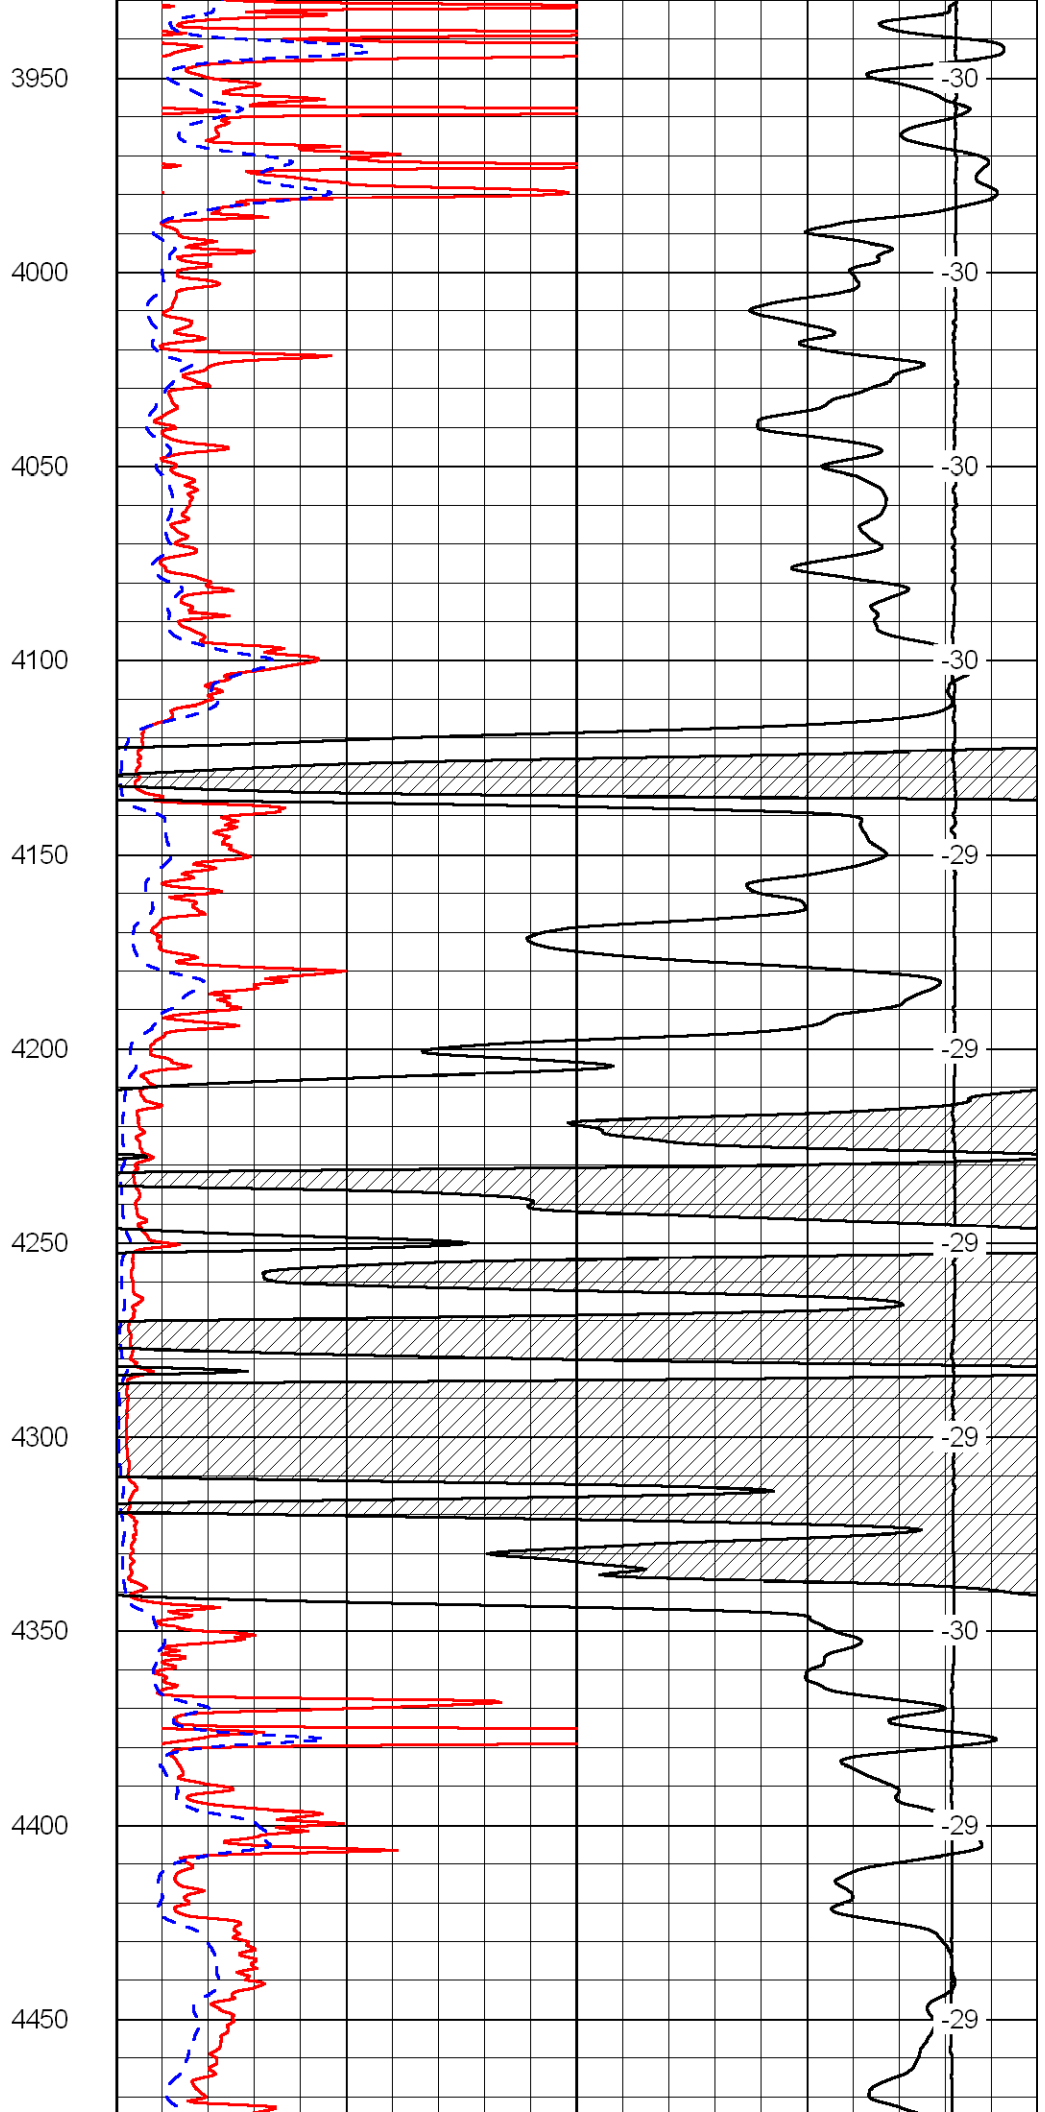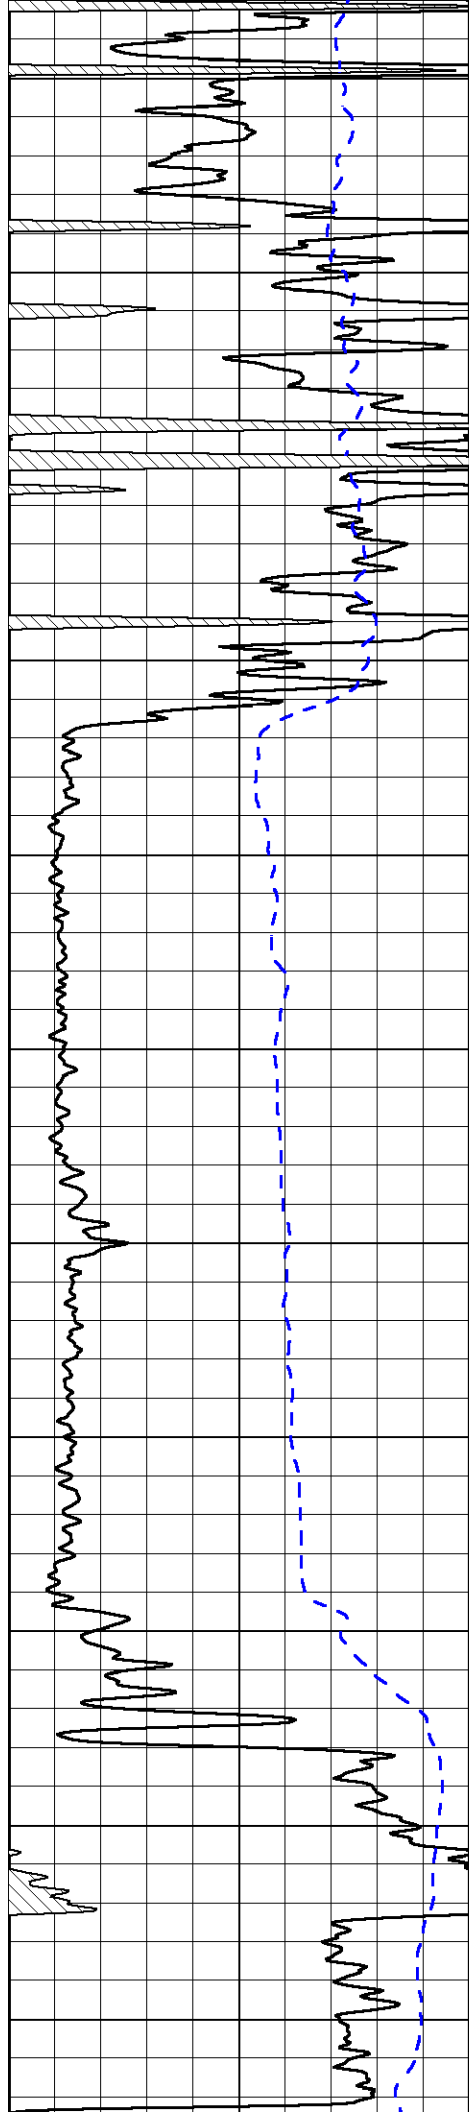

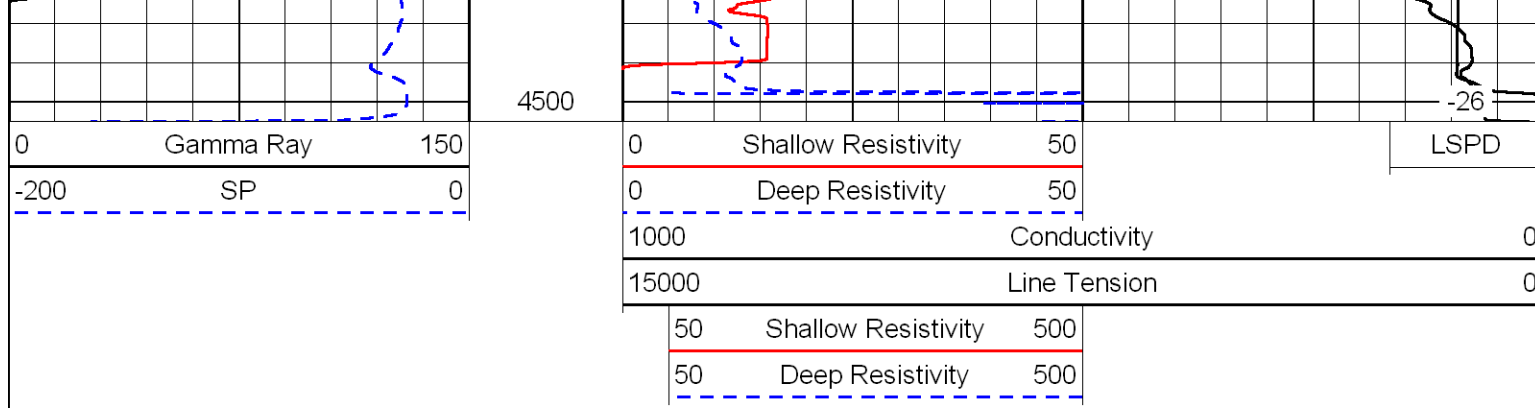

Database File: wildcat_crane_b_3hd.db
 Dataset Pathname: dil/wildstck
 Presentation Format: dil
 Dataset Creation: Wed Feb 01 18:13:09 2012
 Charted by: Depth in Feet scaled 1:240

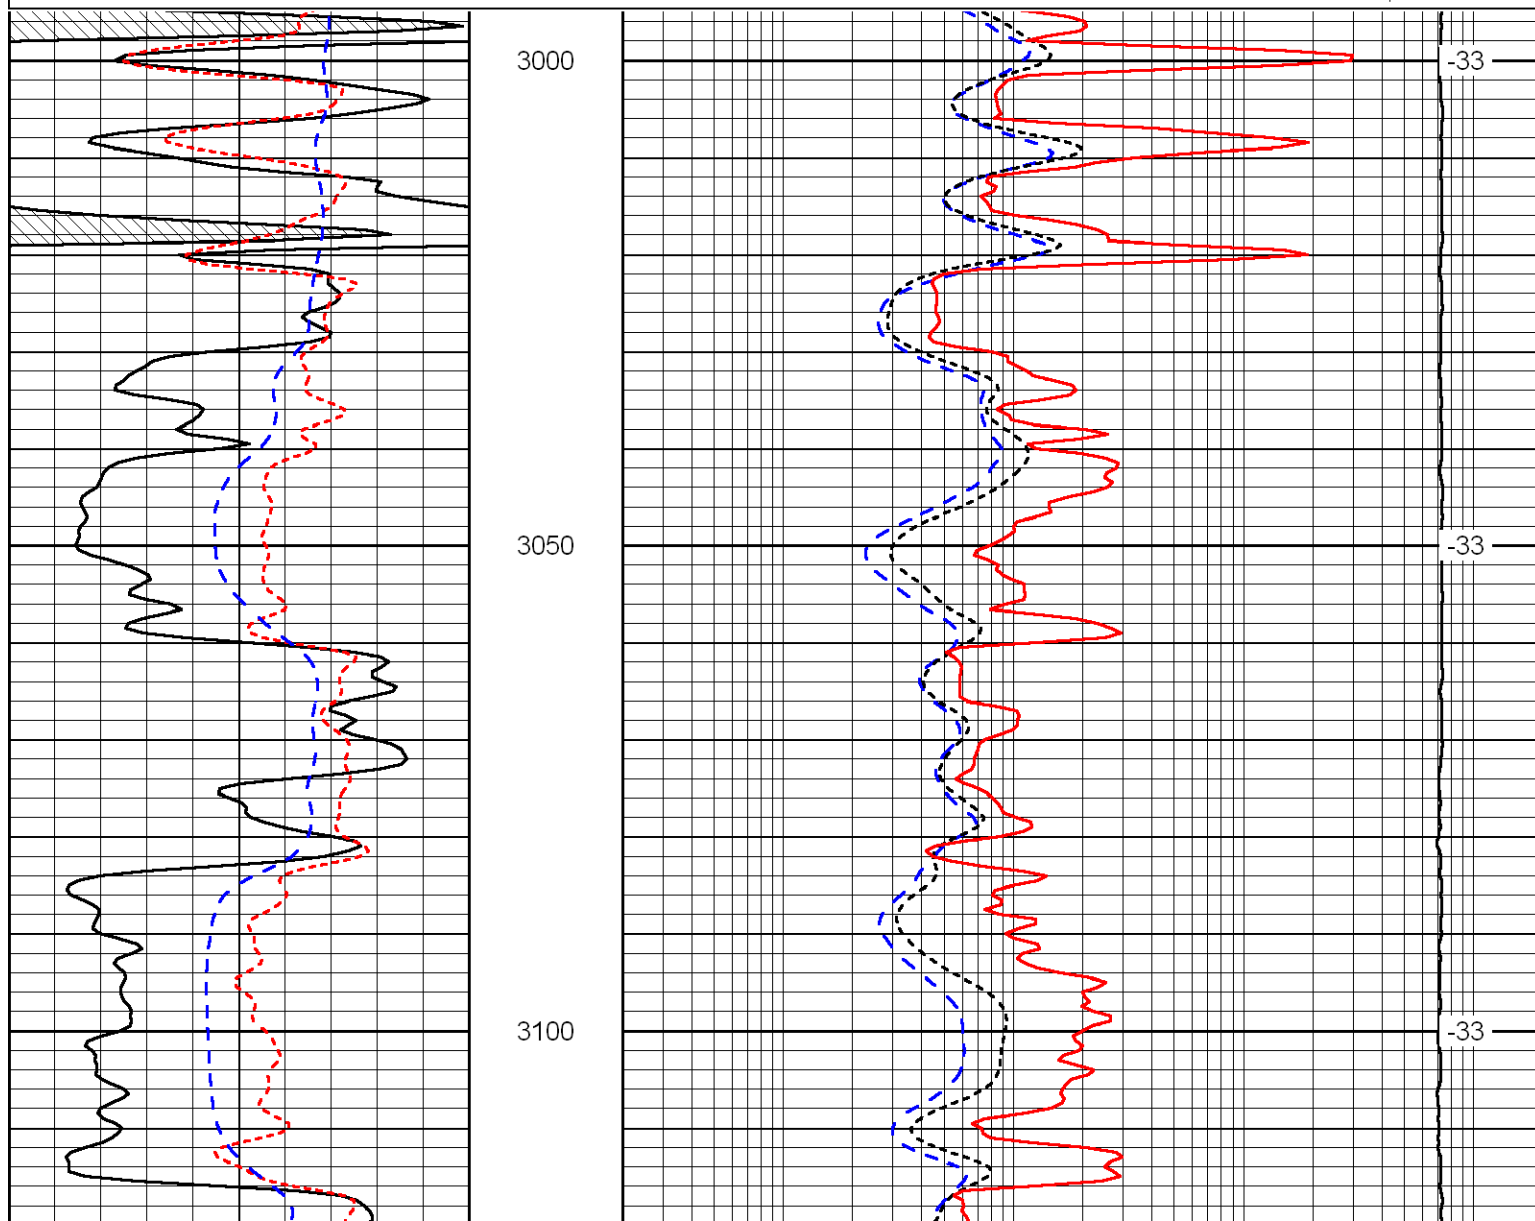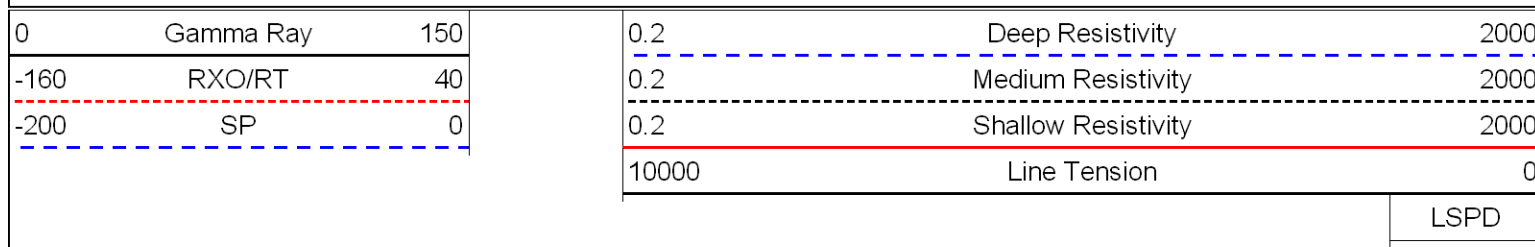

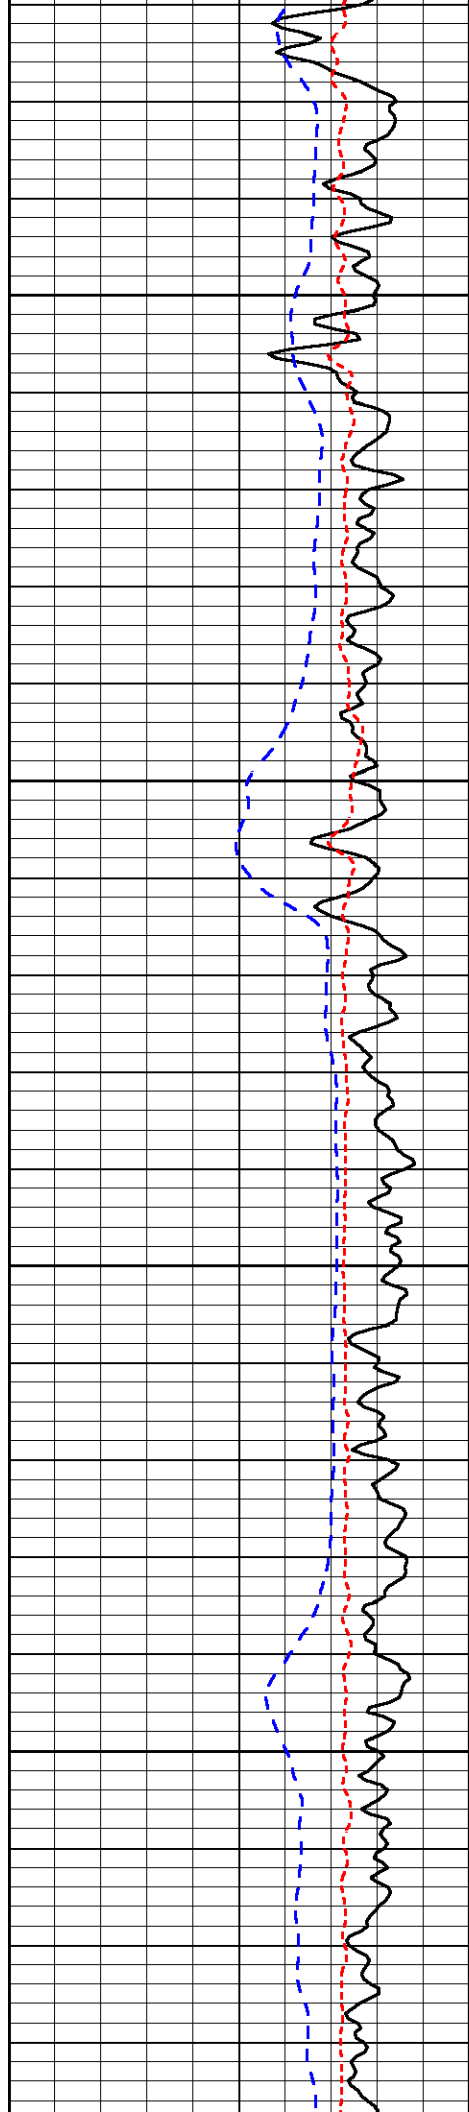

3150

3200

3250


3300


-33

-33

-33

-33

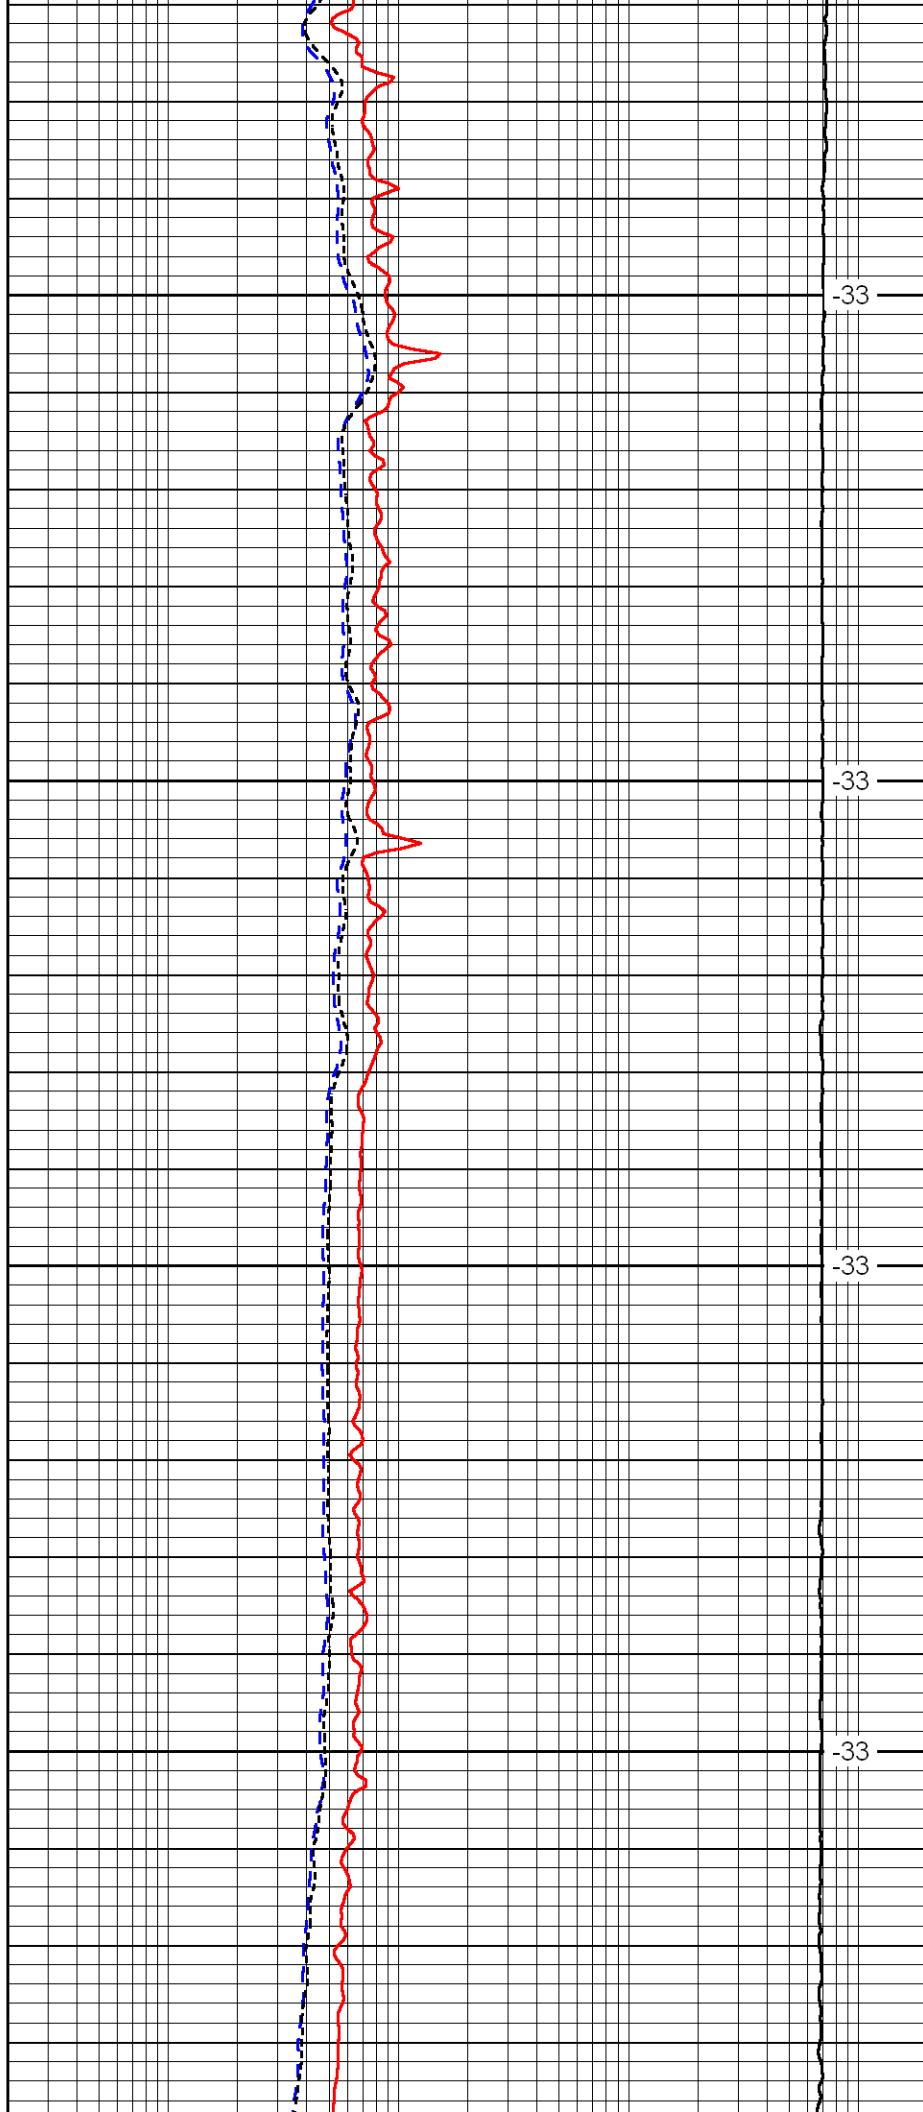

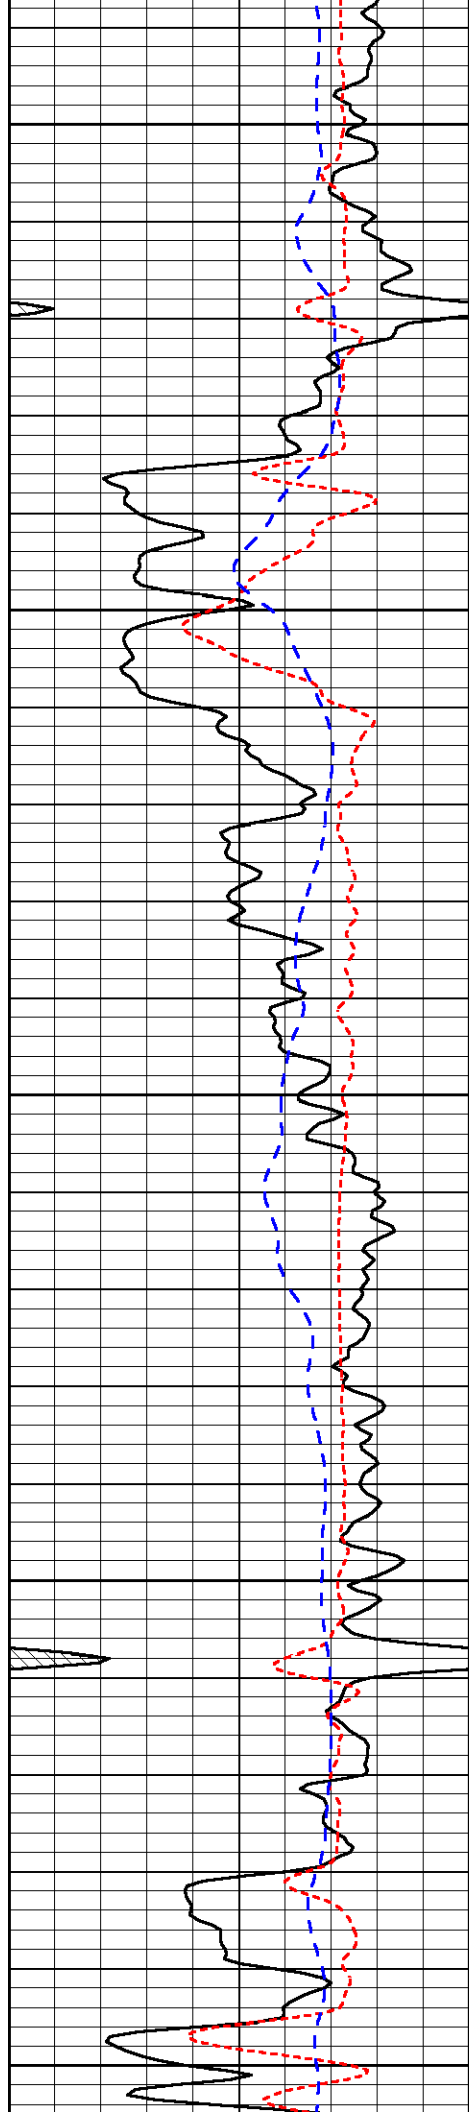


3350

3400

3450

3500

3550

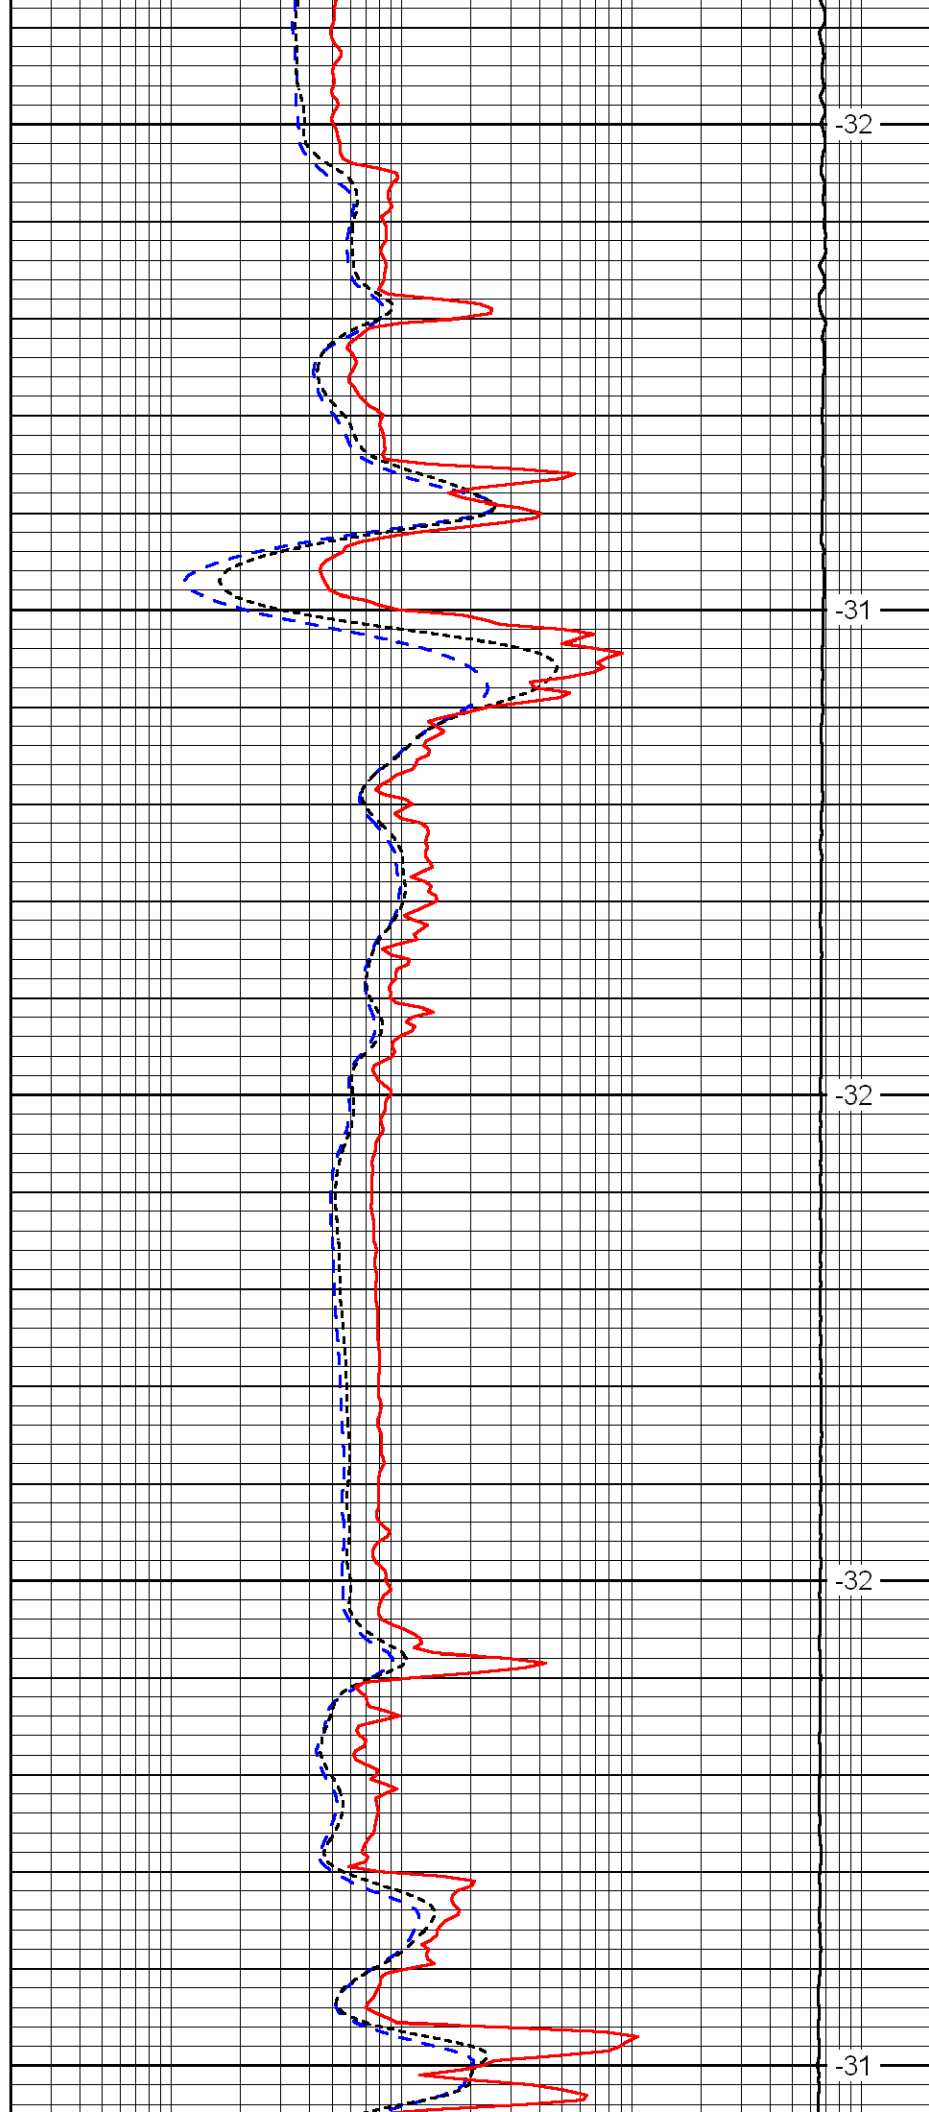


-32

-31

-32

-31

-31

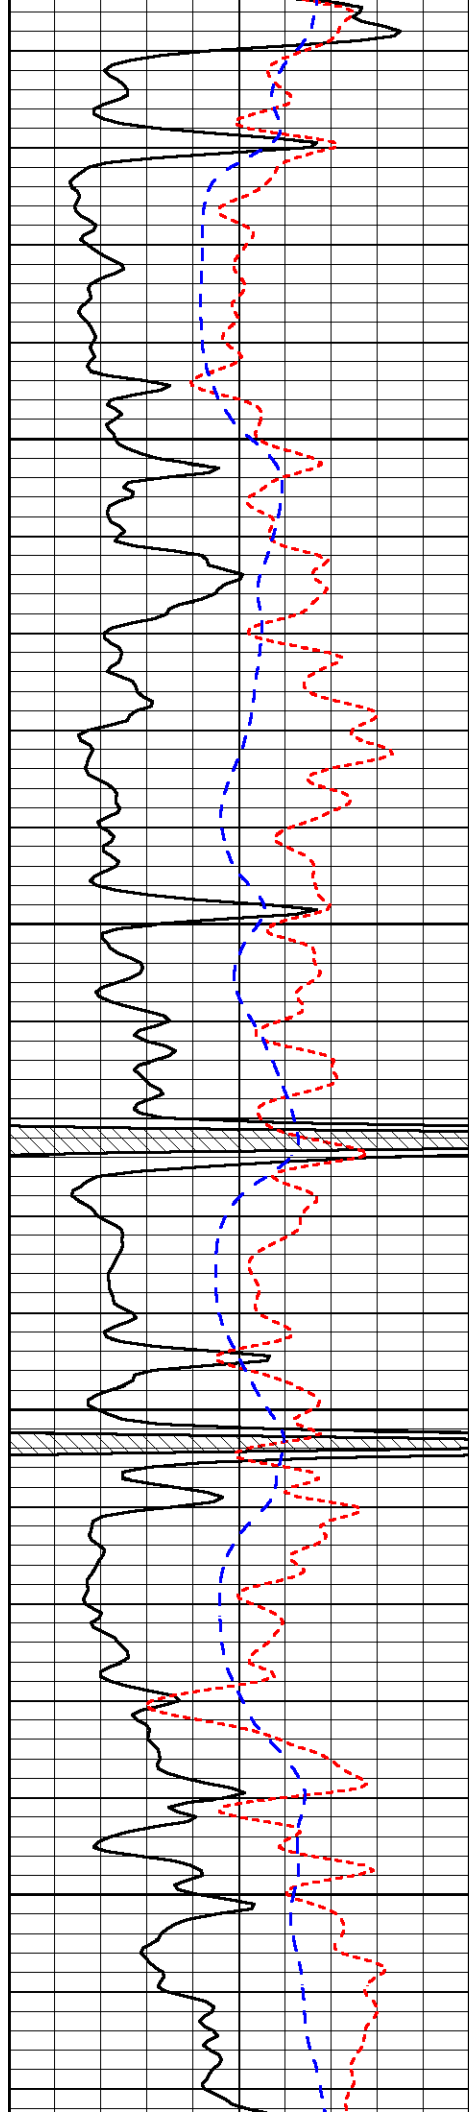


3600

3650

3700

3750

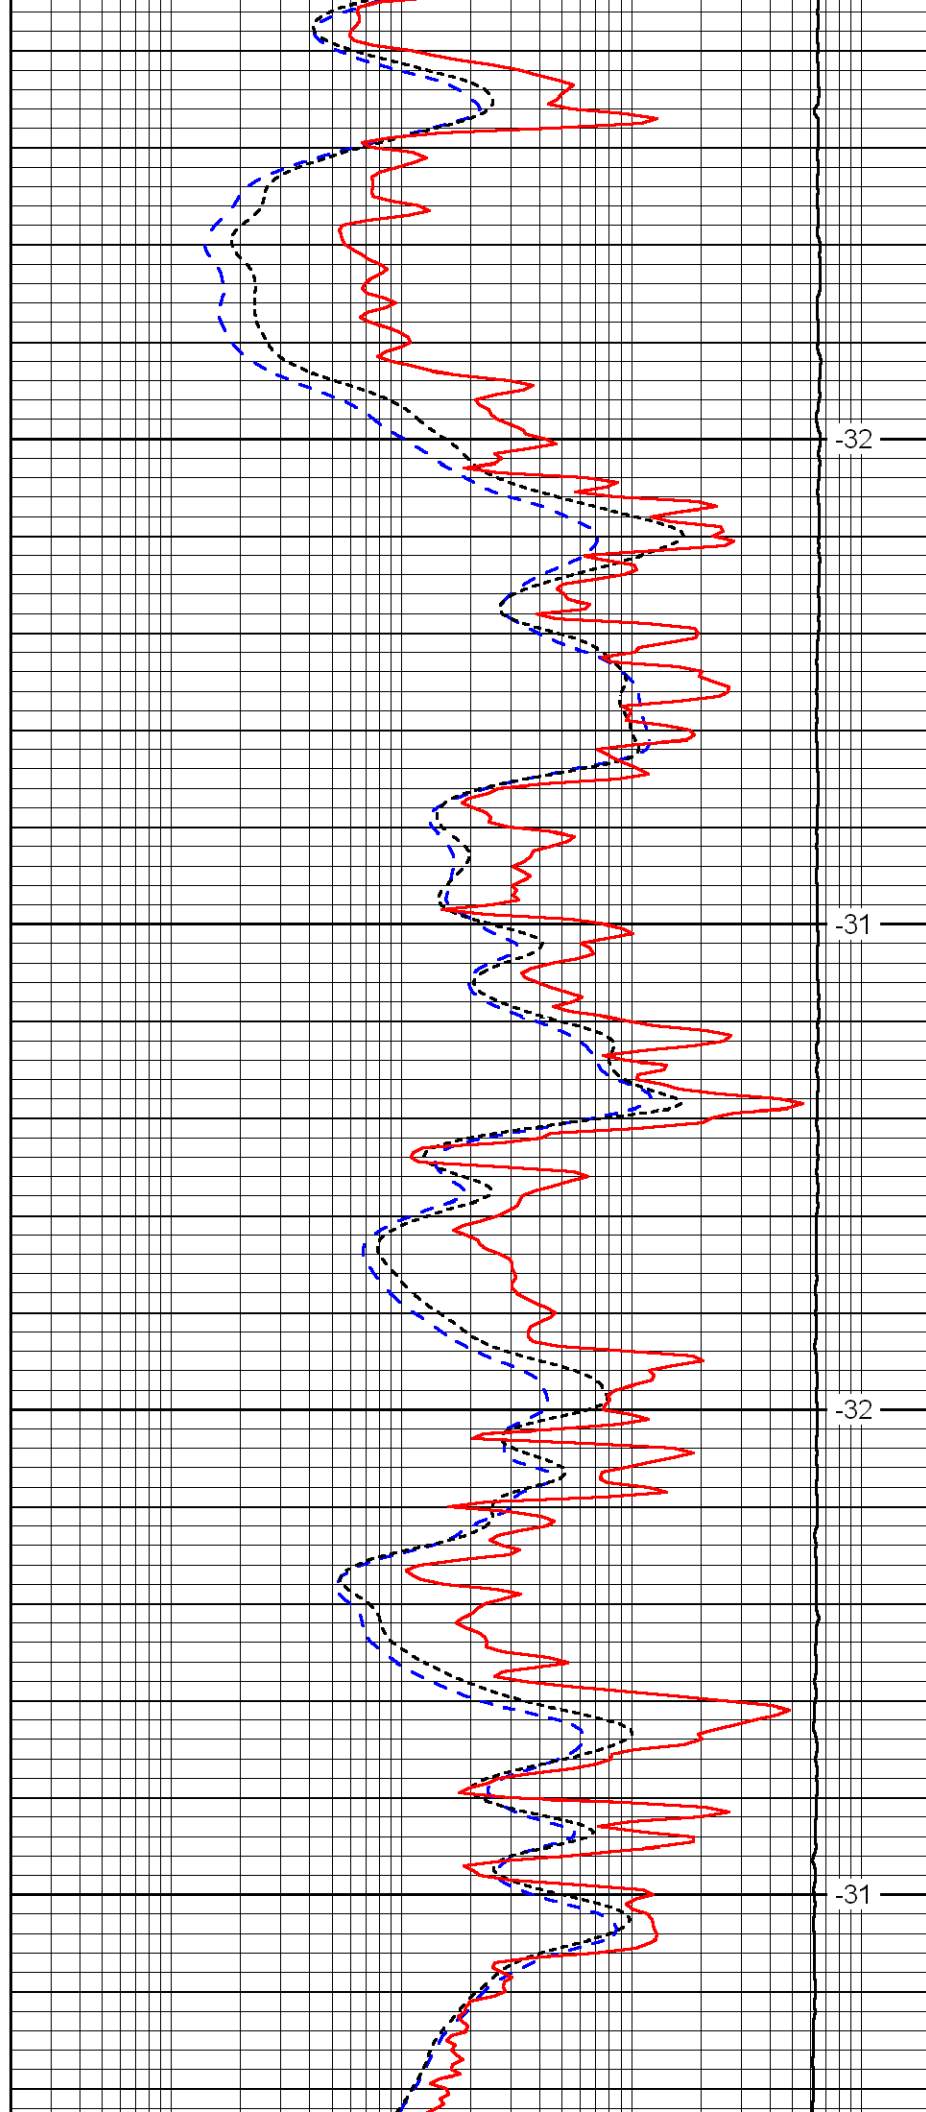


-32

-31

-32

-31

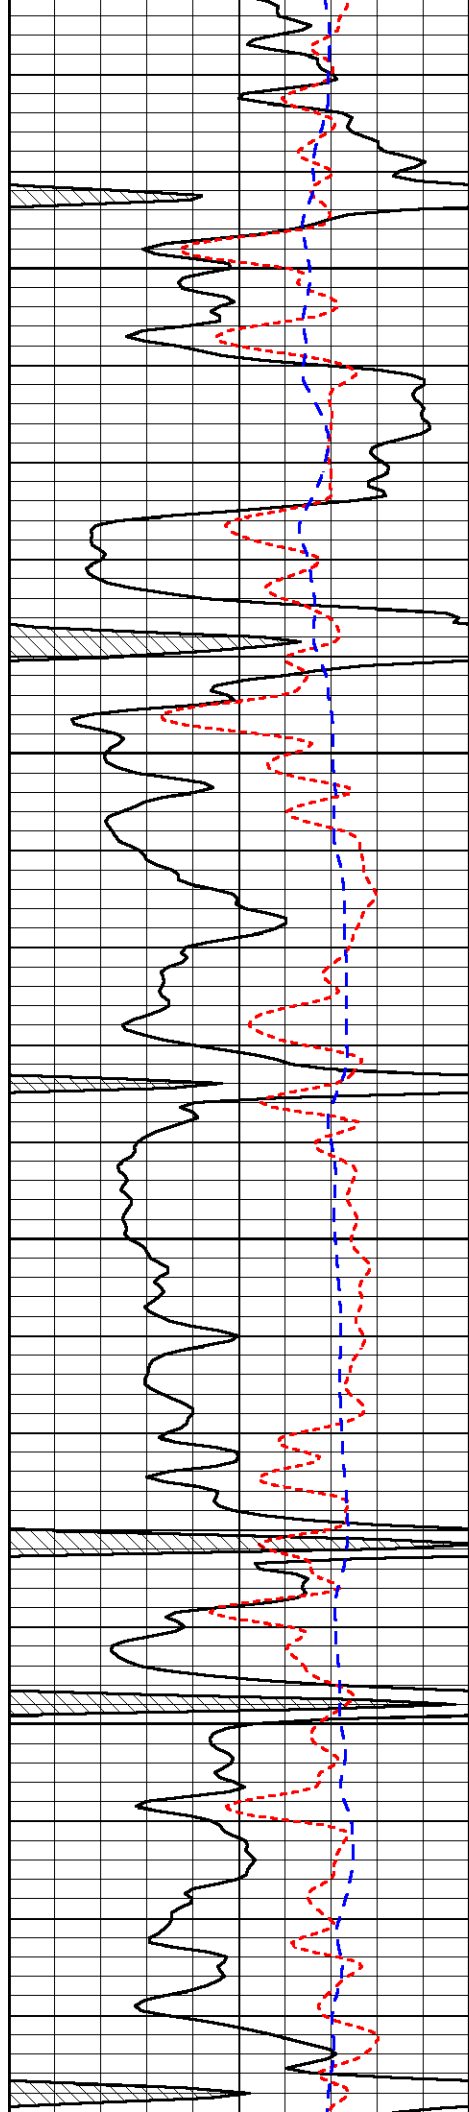


3800

3850

3900

3950

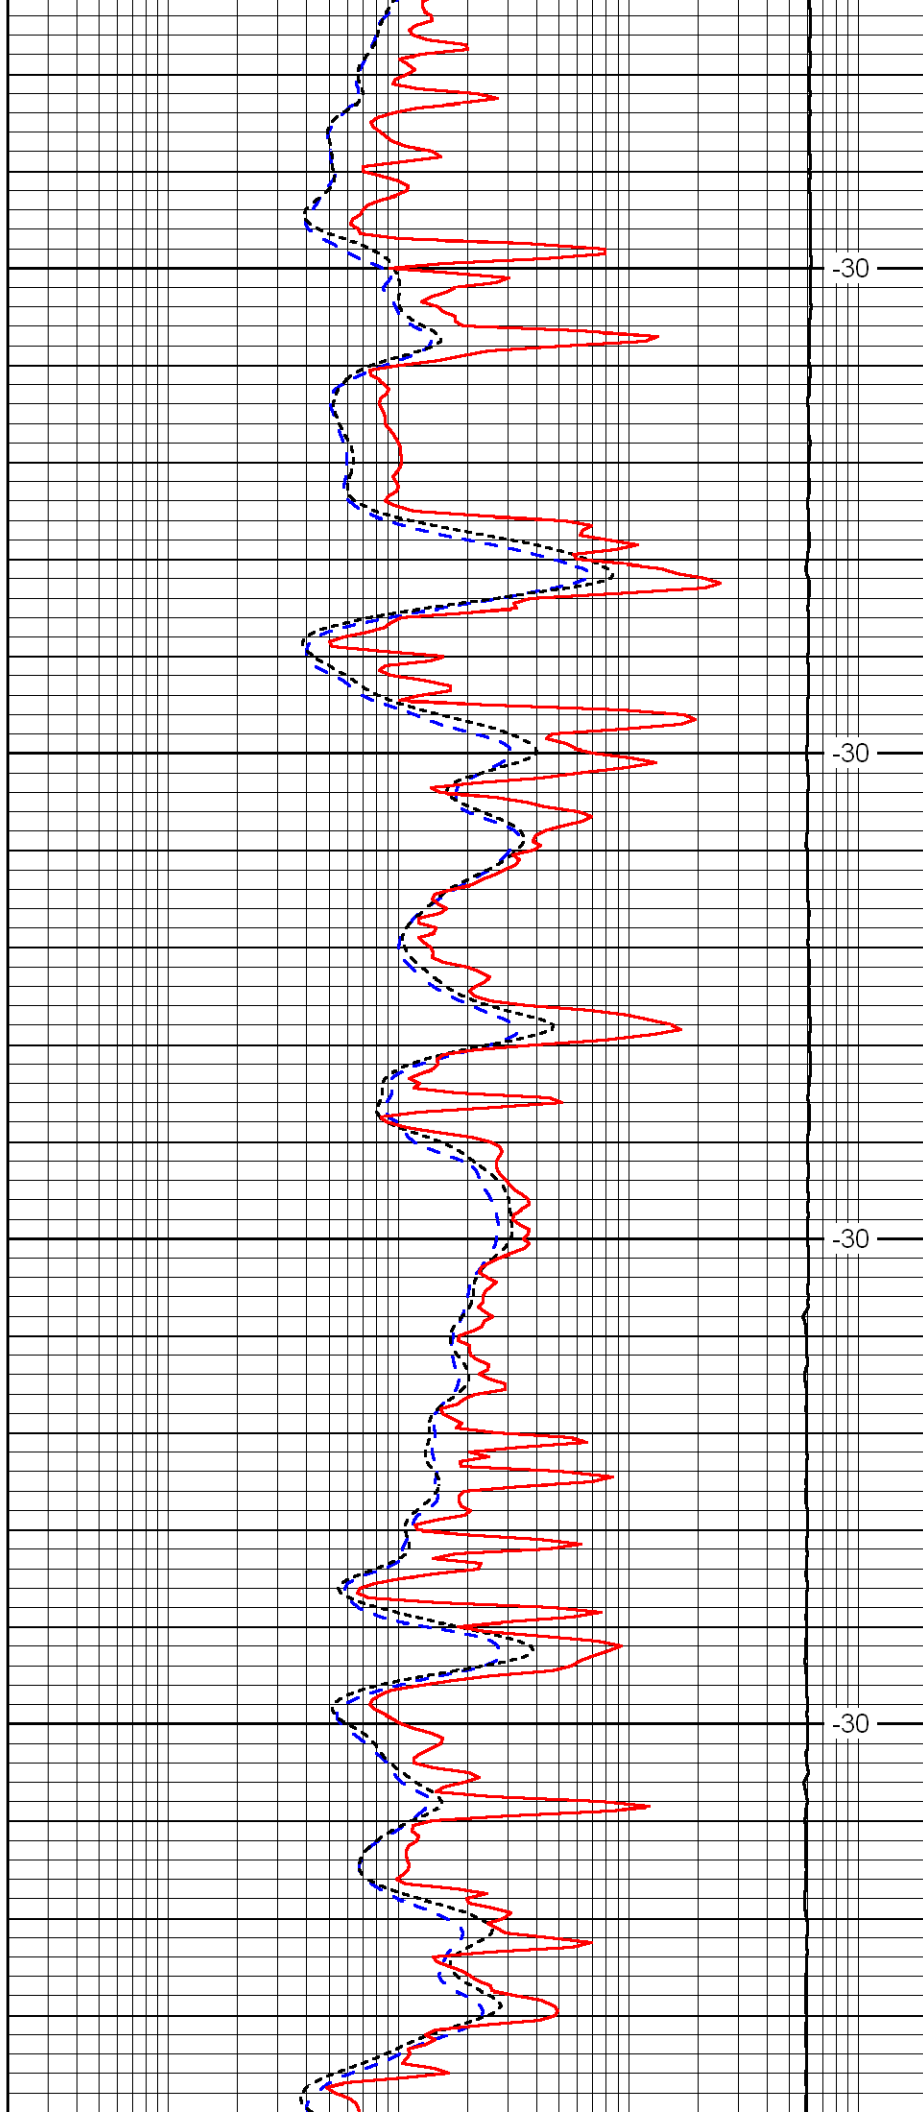


-30

-30

-30

-30

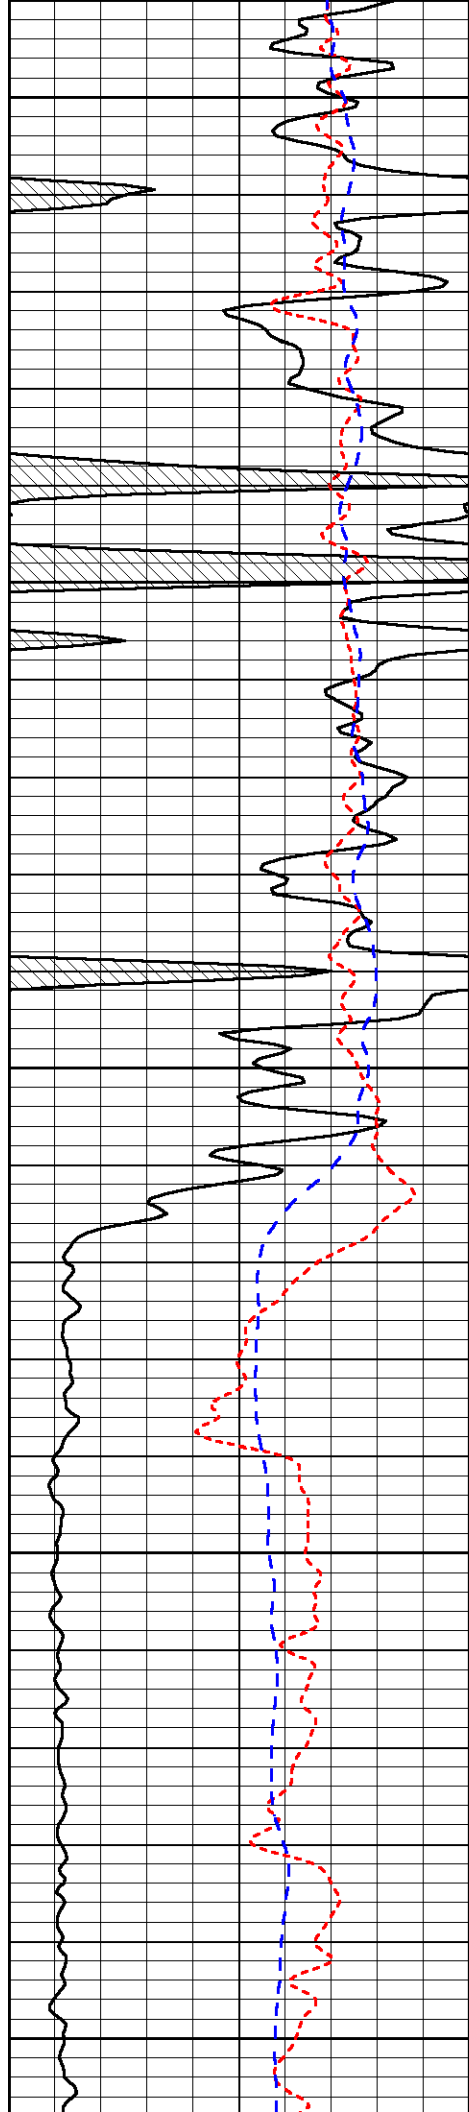


4000

4050

4100

4150

4200

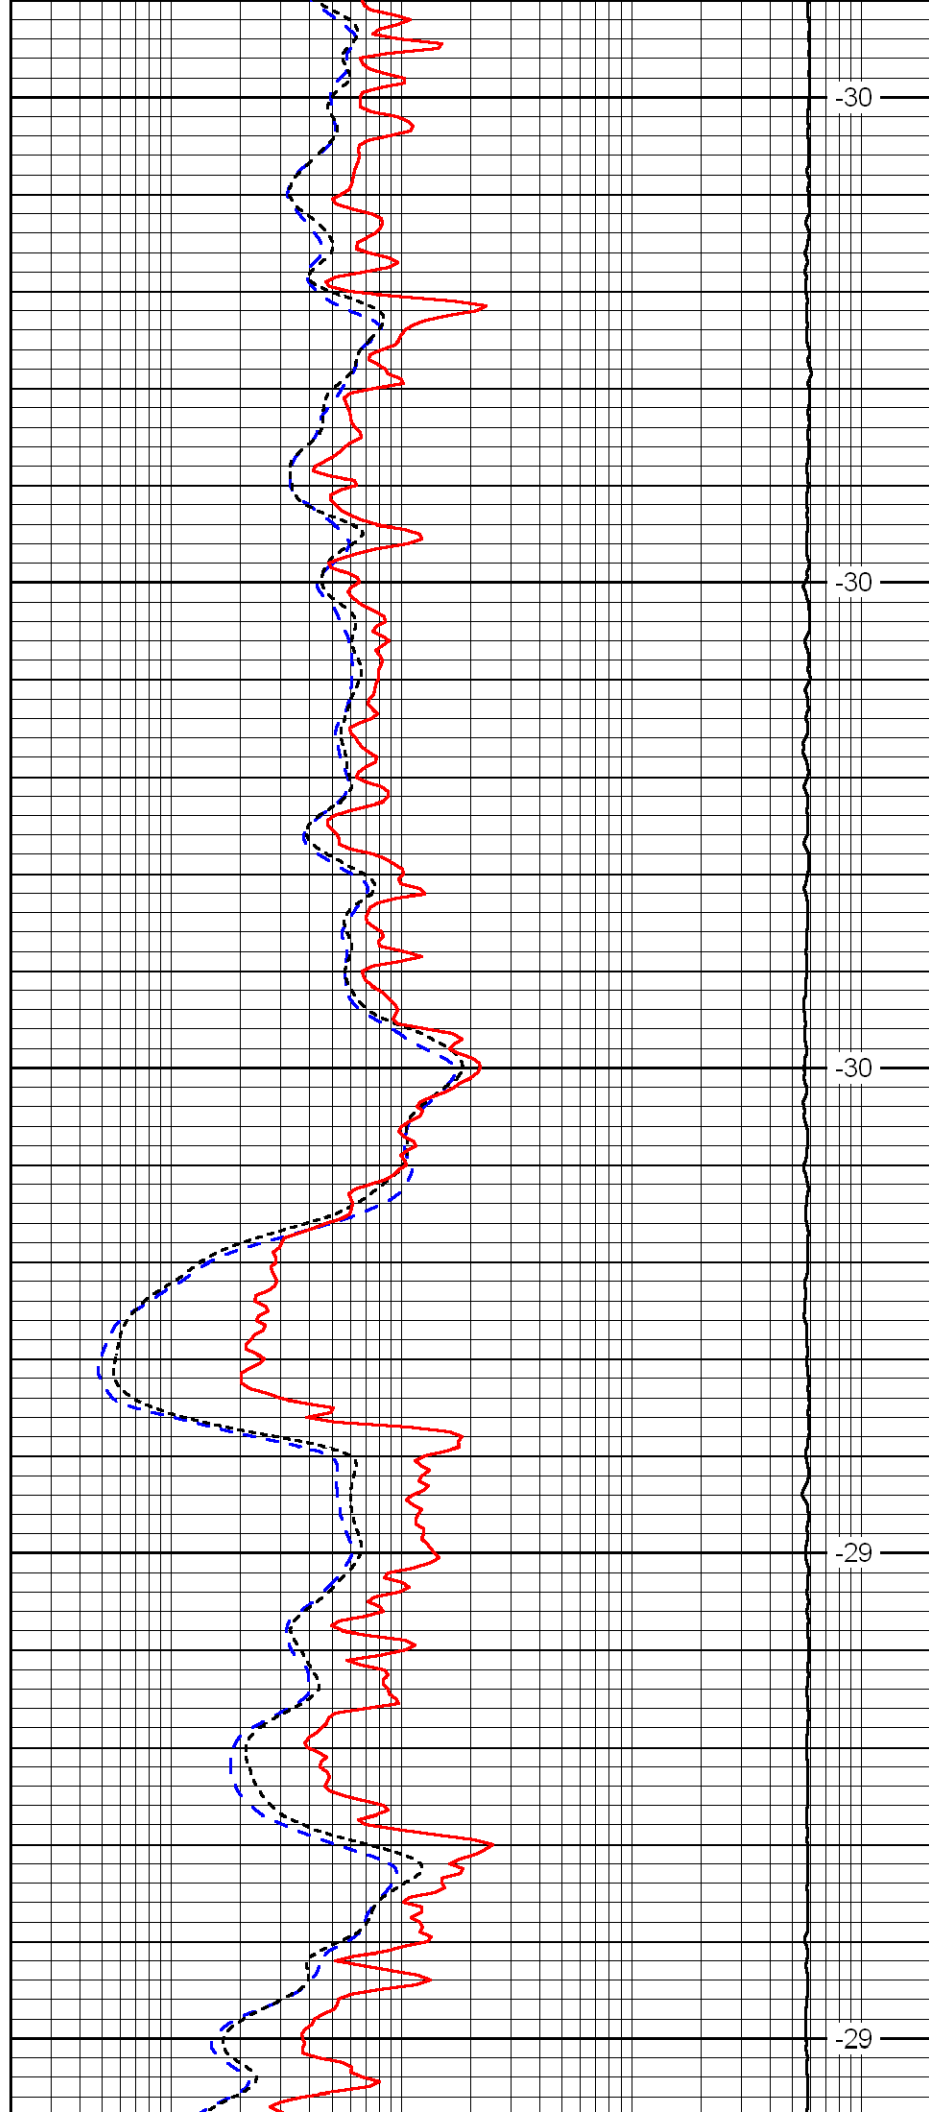


-30

-30

-30

-29

-29

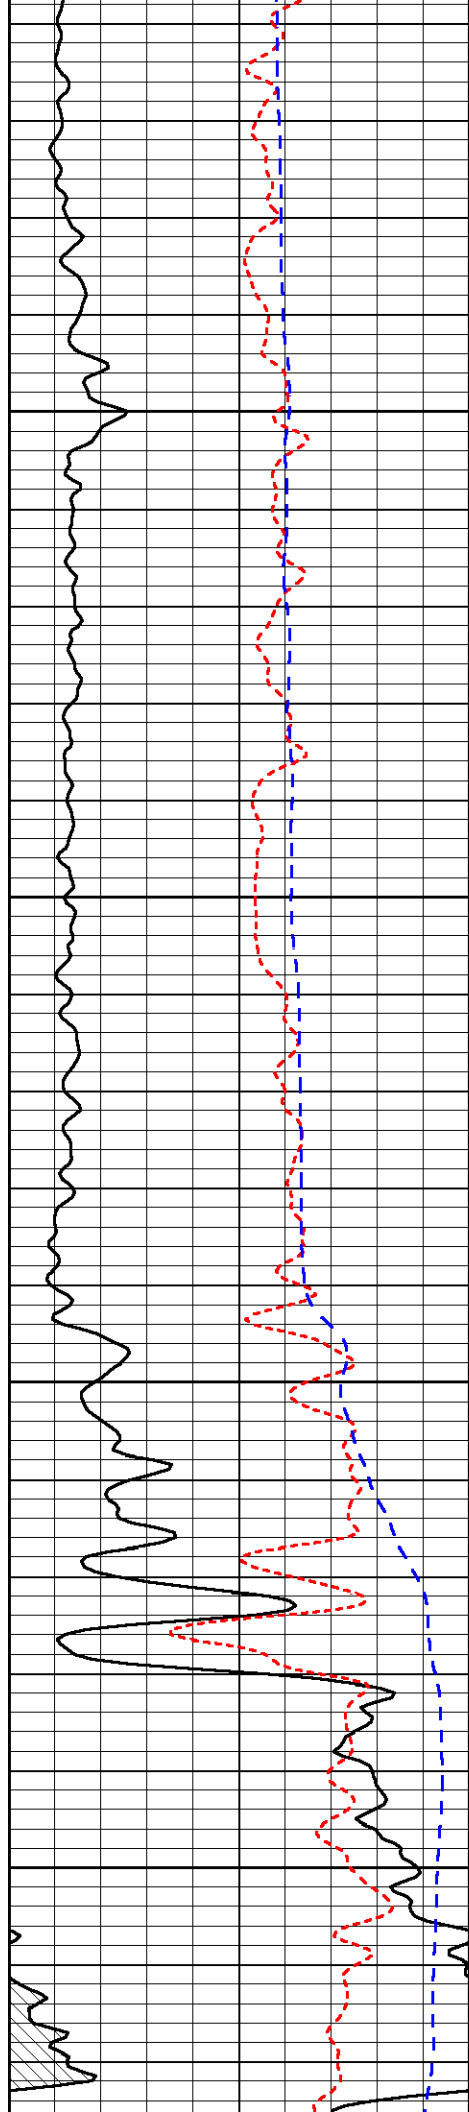


4250

4300

4350

4400

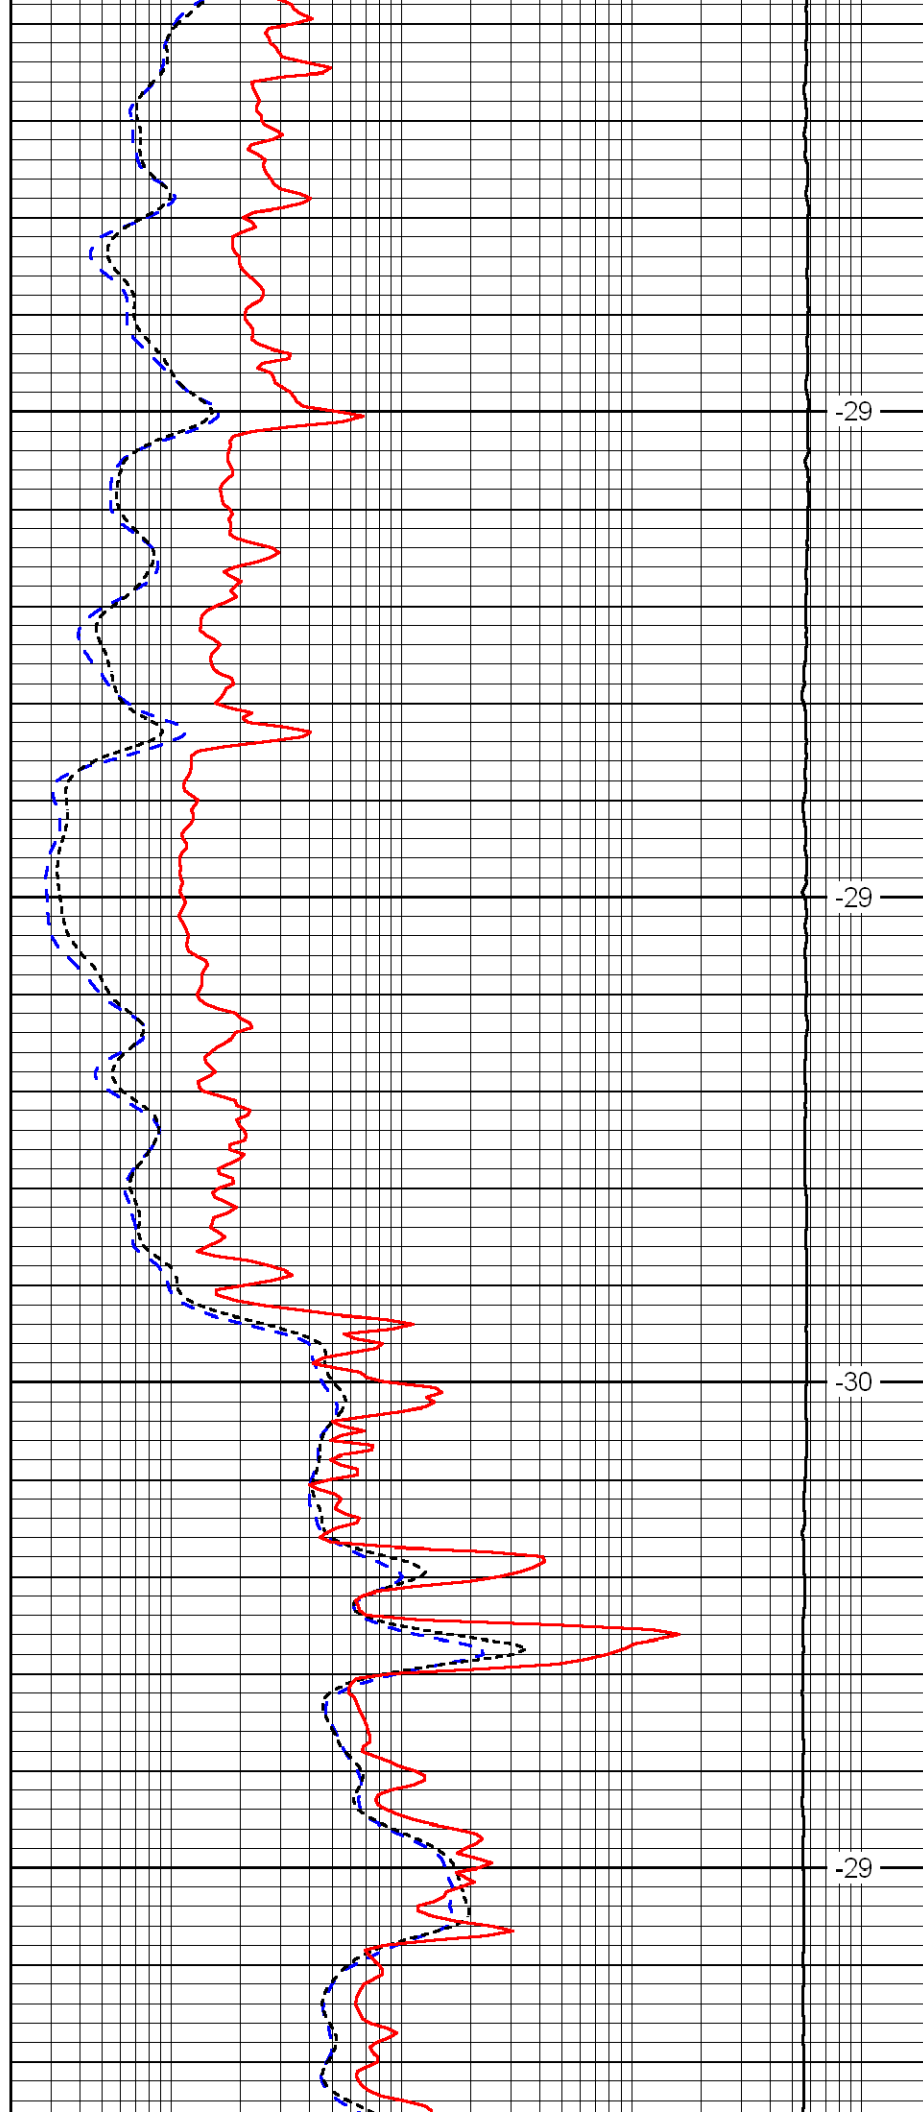


-29

-29


-30

-29

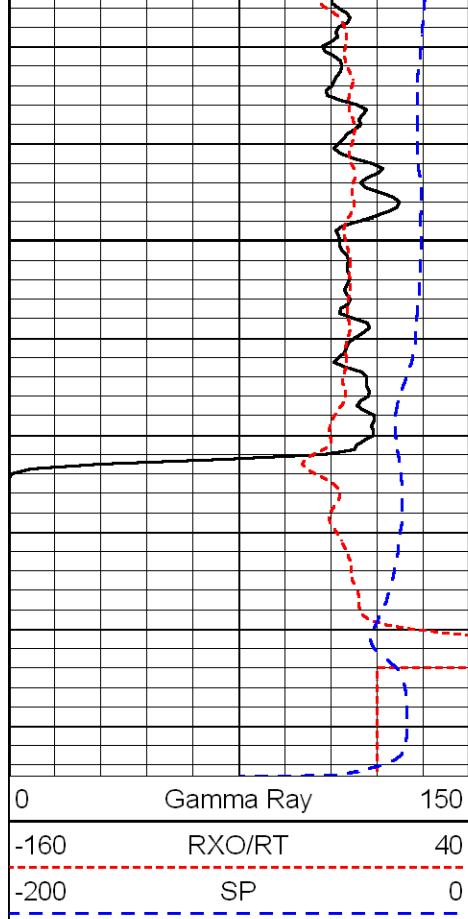

4450

4500

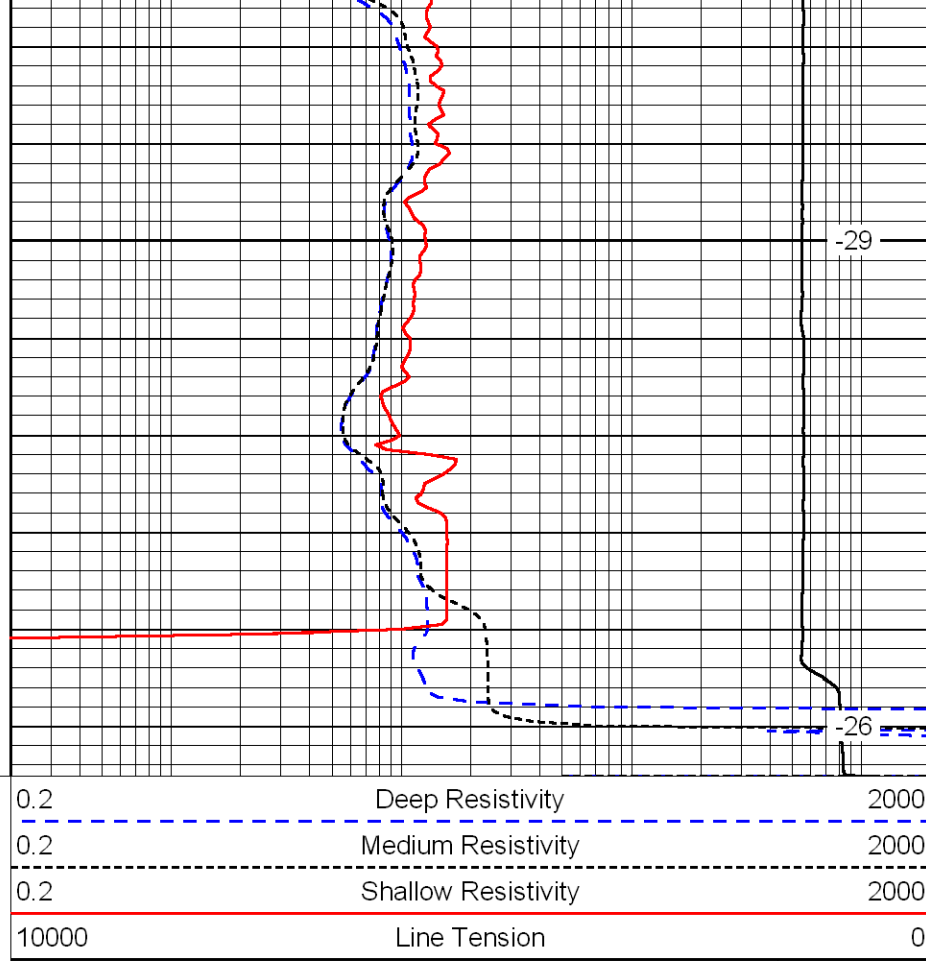

-29

-26

LSPD