

LOG-TECH

Dual Compensated
Porosity Log

DIGITAL LOG

(785) 625-3858

API No.

15-135-25387-00-00

Company Trans Pacific Oil Corporation

Well Quenzner - Norton B Unit # 1-13

Field Lazy 17 West

County Ness State Kansas

Location 5' FSL & 2310' FEL

Other Services
DIL/MEL

Sec: 13 Twp: 17 S Rge: 26 W

Permanent Datum Ground Level Elevation 2480

Log Measured From Kelly Bushing 9 Ft. Above Perm. Datum

Drilling Measured From Kelly Bushing

K.B. 2489
D.F. 2480
G.L. 2480

Date 5/17/2012

Run Number One

Type Log CNL / CDL

Depth Driller 4490

Depth Logger 4490

Bottom Logged Interval 4469

Top Logged Interval 3600

Type Fluid In Hole Chemical

Salinity, PPM CL 2800

Density 9.3

Level Full

Max. Rec. Temp. F 123

Operating Rig Time 4 Hours

Equipment -- Location 91 Hays

Recorded By D. Schmidt

Witnessed By Bryce Bidleman

Borehole Record

Casing Record

Run No

Bit

From

To

Size

Wgt.

From

To

One

12.25

00

215

8.625

23#

00

215

Two

7.875

215


TD


Comments

Thank you for using Log-Tech, Inc.
(785) 625-3858Utica,
East to E Rd, 5 South to 210 Rd,
3/4 East intoDatabase File: transpac_051712hd.db
Dataset Pathname: dil/transtack
Presentation Format: cdl
Dataset Creation: Thu May 17 23:11:22 2012
Charted by: Depth in Feet scaled 1:600

0	Gamma Ray	150
6	Caliper (GAPI)	16

30	Compensated Density		-10
2	Bulk Density		3
15000	Line Tension		0
2.625	DGA	3.425	-0.25
Correction			0.25
LSPD			

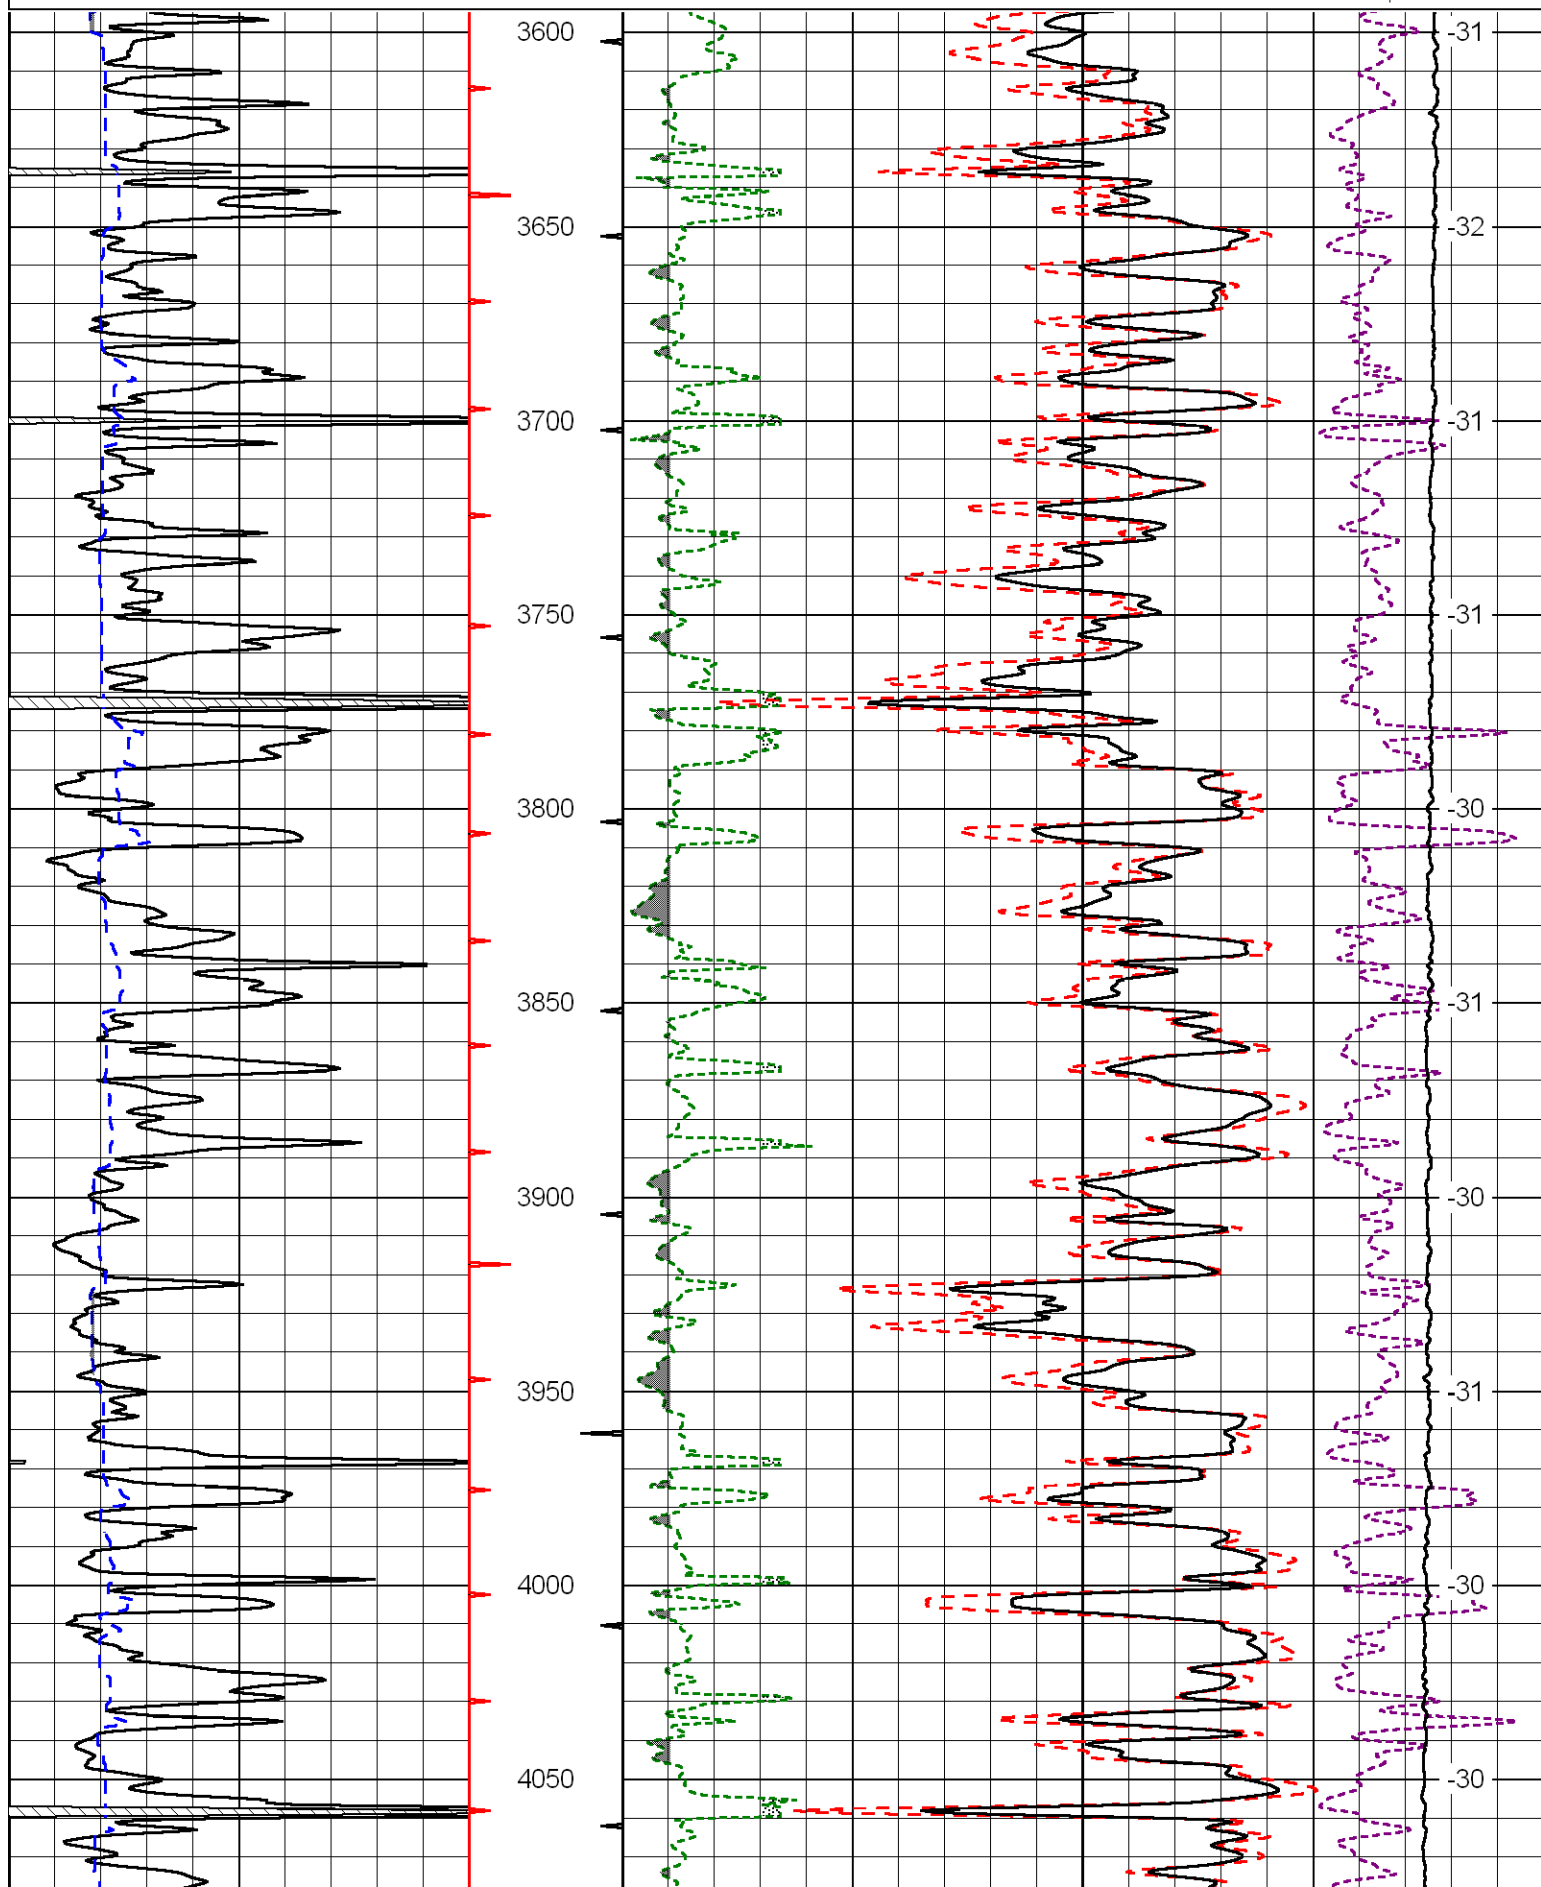

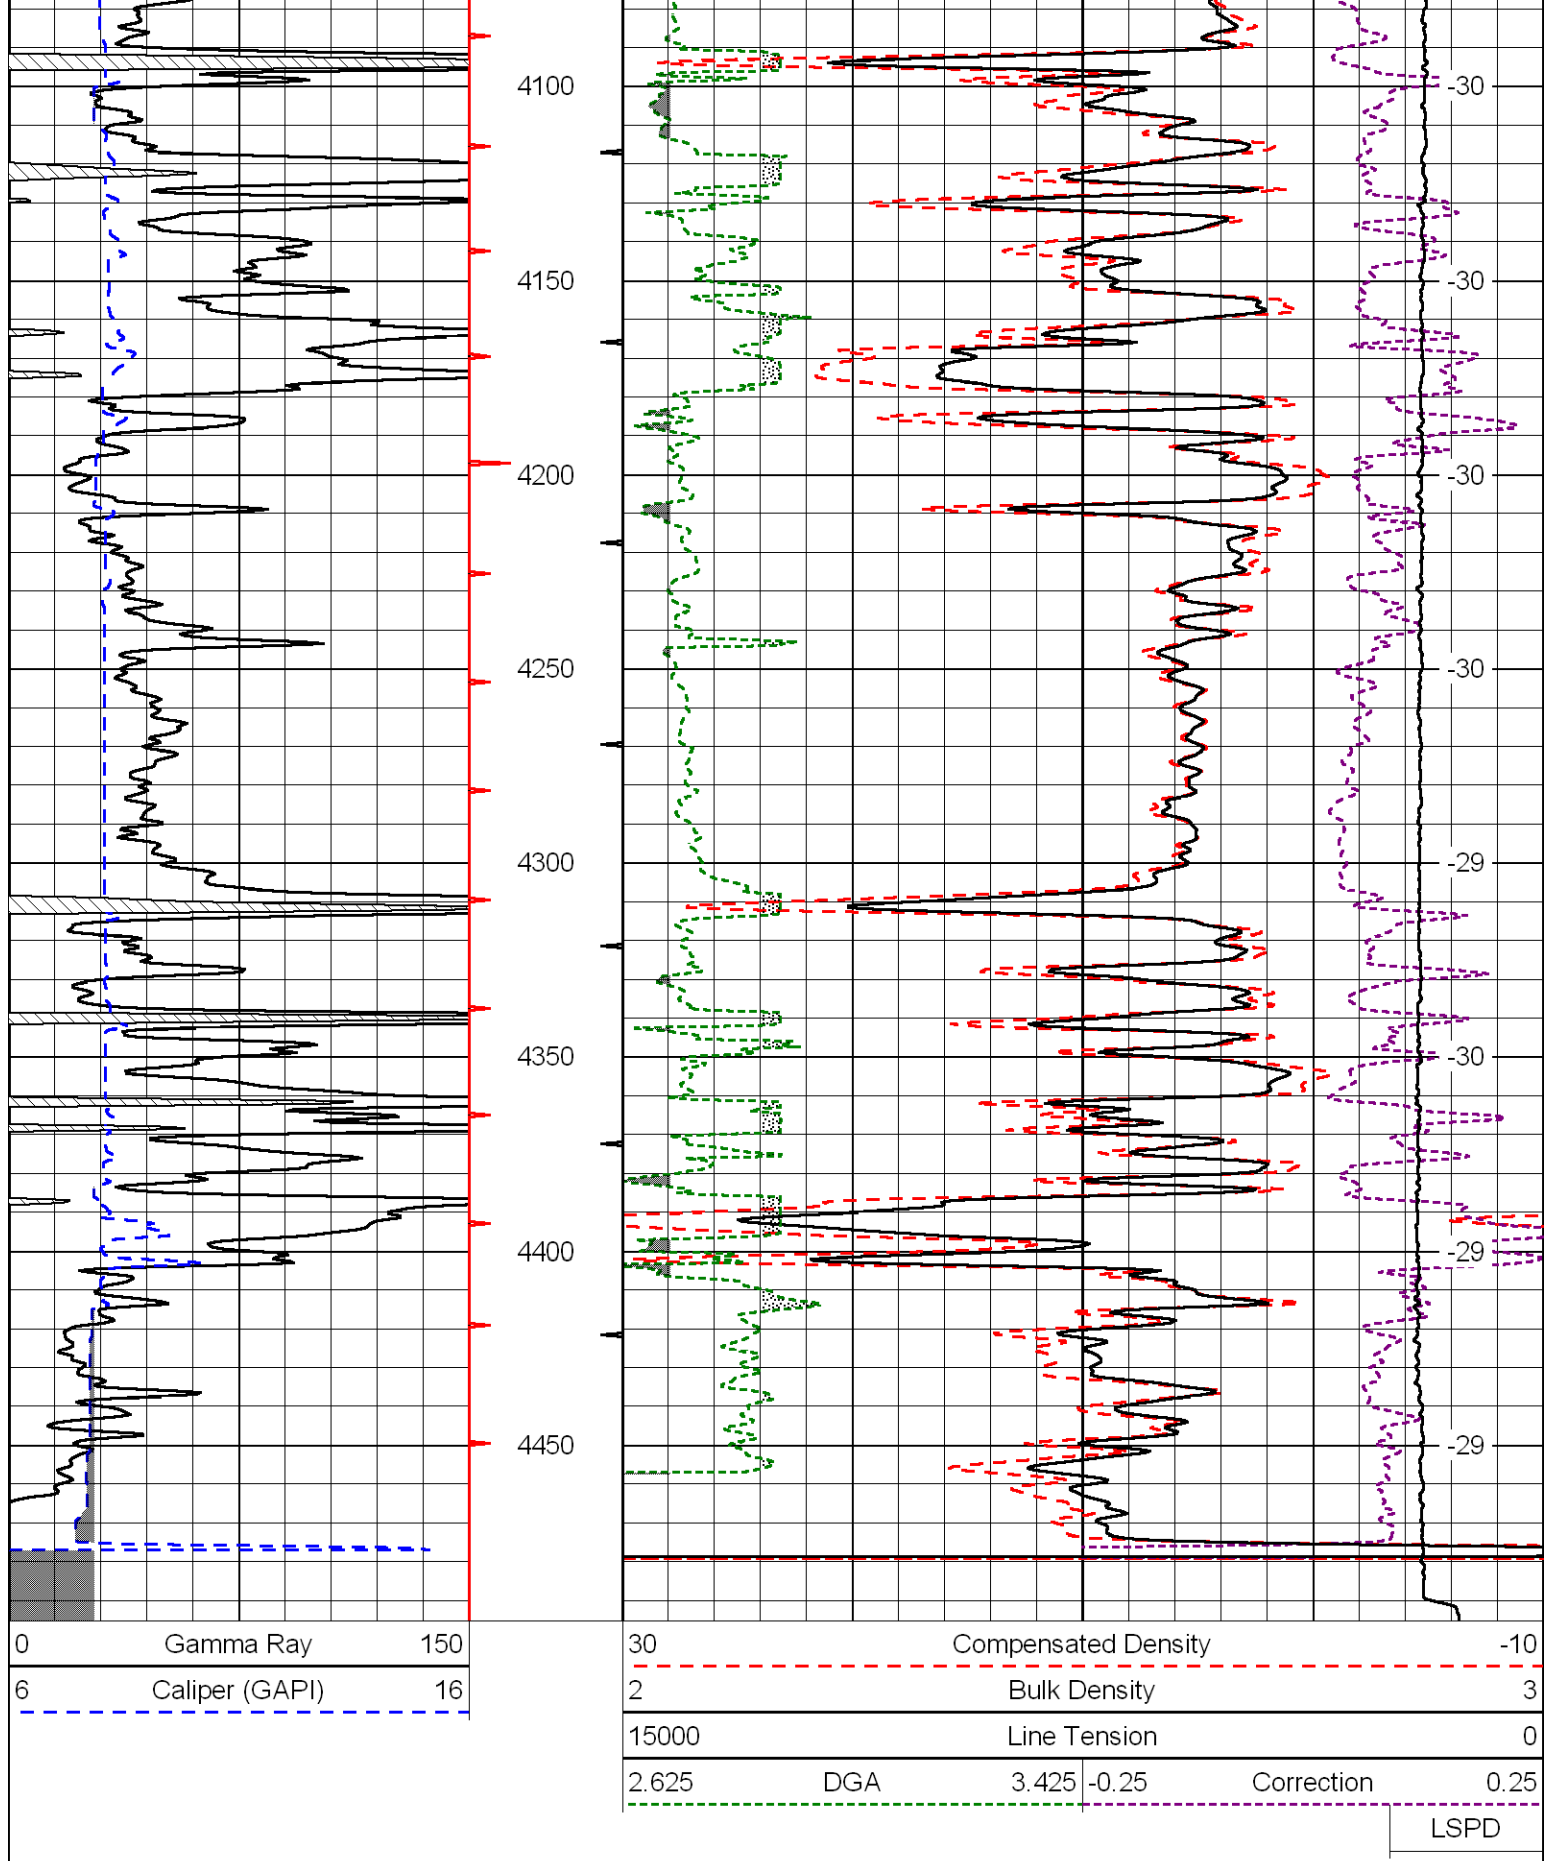

Database File: transpac_051712hd.db
Dataset Pathname: dil/transtack
Presentation Format: cndlspec
Dataset Creation: Thu May 17 23:11:22 2012
Charted by: Depth in Feet scaled 1:240

0	Gamma Ray	150
6	Caliper (GAPI)	16

30	CNLS		-10
30	Compensated Density (2.71 ma)		-10
2.625	DGA	3.425	-0.25
10000	Line Tension		0

