

## Dual Compensated Porosity Log


(785) 625-3858


|   |
|---|
| <<< Fold Here >>>   |
| All interpretations are opinions based on inferences from electrical or other measurements and we cannot and do not guarantee the accuracy or correctness of any interpretation, and we shall not, except in the case of gross or willful negligence on our part, be liable or responsible for any loss, costs, damages, or expenses incurred or sustained by anyone resulting from any interpretation made by any of our officers, agents or employees. These interpretations are also subject to our general terms and conditions set out in our current Price Schedule. |
| Comments   |
| <p>Thank you for using Log-Tech, Inc.<br/>(785) 625-3858</p> <p>Marienthal KS, 10 South,<br/>1/4 West South Into</p>   |


Database File: c:\warrior\data\raymond\_holstein ley no. 1\raymond\_holsteinley\_1hd.db  
Dataset Pathname: DIL/raystk  
Presentation Format: cdl  
Dataset Creation: Sun Mar 25 09:42:44 2012  
Charted by: Depth in Feet scaled 1:600


|   |                |     |
|---|----------------|-----|
| 0 | Gamma Ray      | 150 |
| 6 | Caliper (GAPI) | 16  |

|       |                     |            |       |
|-------|---------------------|------------|-------|
| 30    | Compensated Density |            | -10   |
| 2     | Bulk Density        |            | 3     |
| 15000 | Line Tension        |            | 0     |
| 2.625 | DGA                 | 3.425      | -0.25 |
|       |                     | Correction | 0.25  |
| LSPD  |                     |            |       |

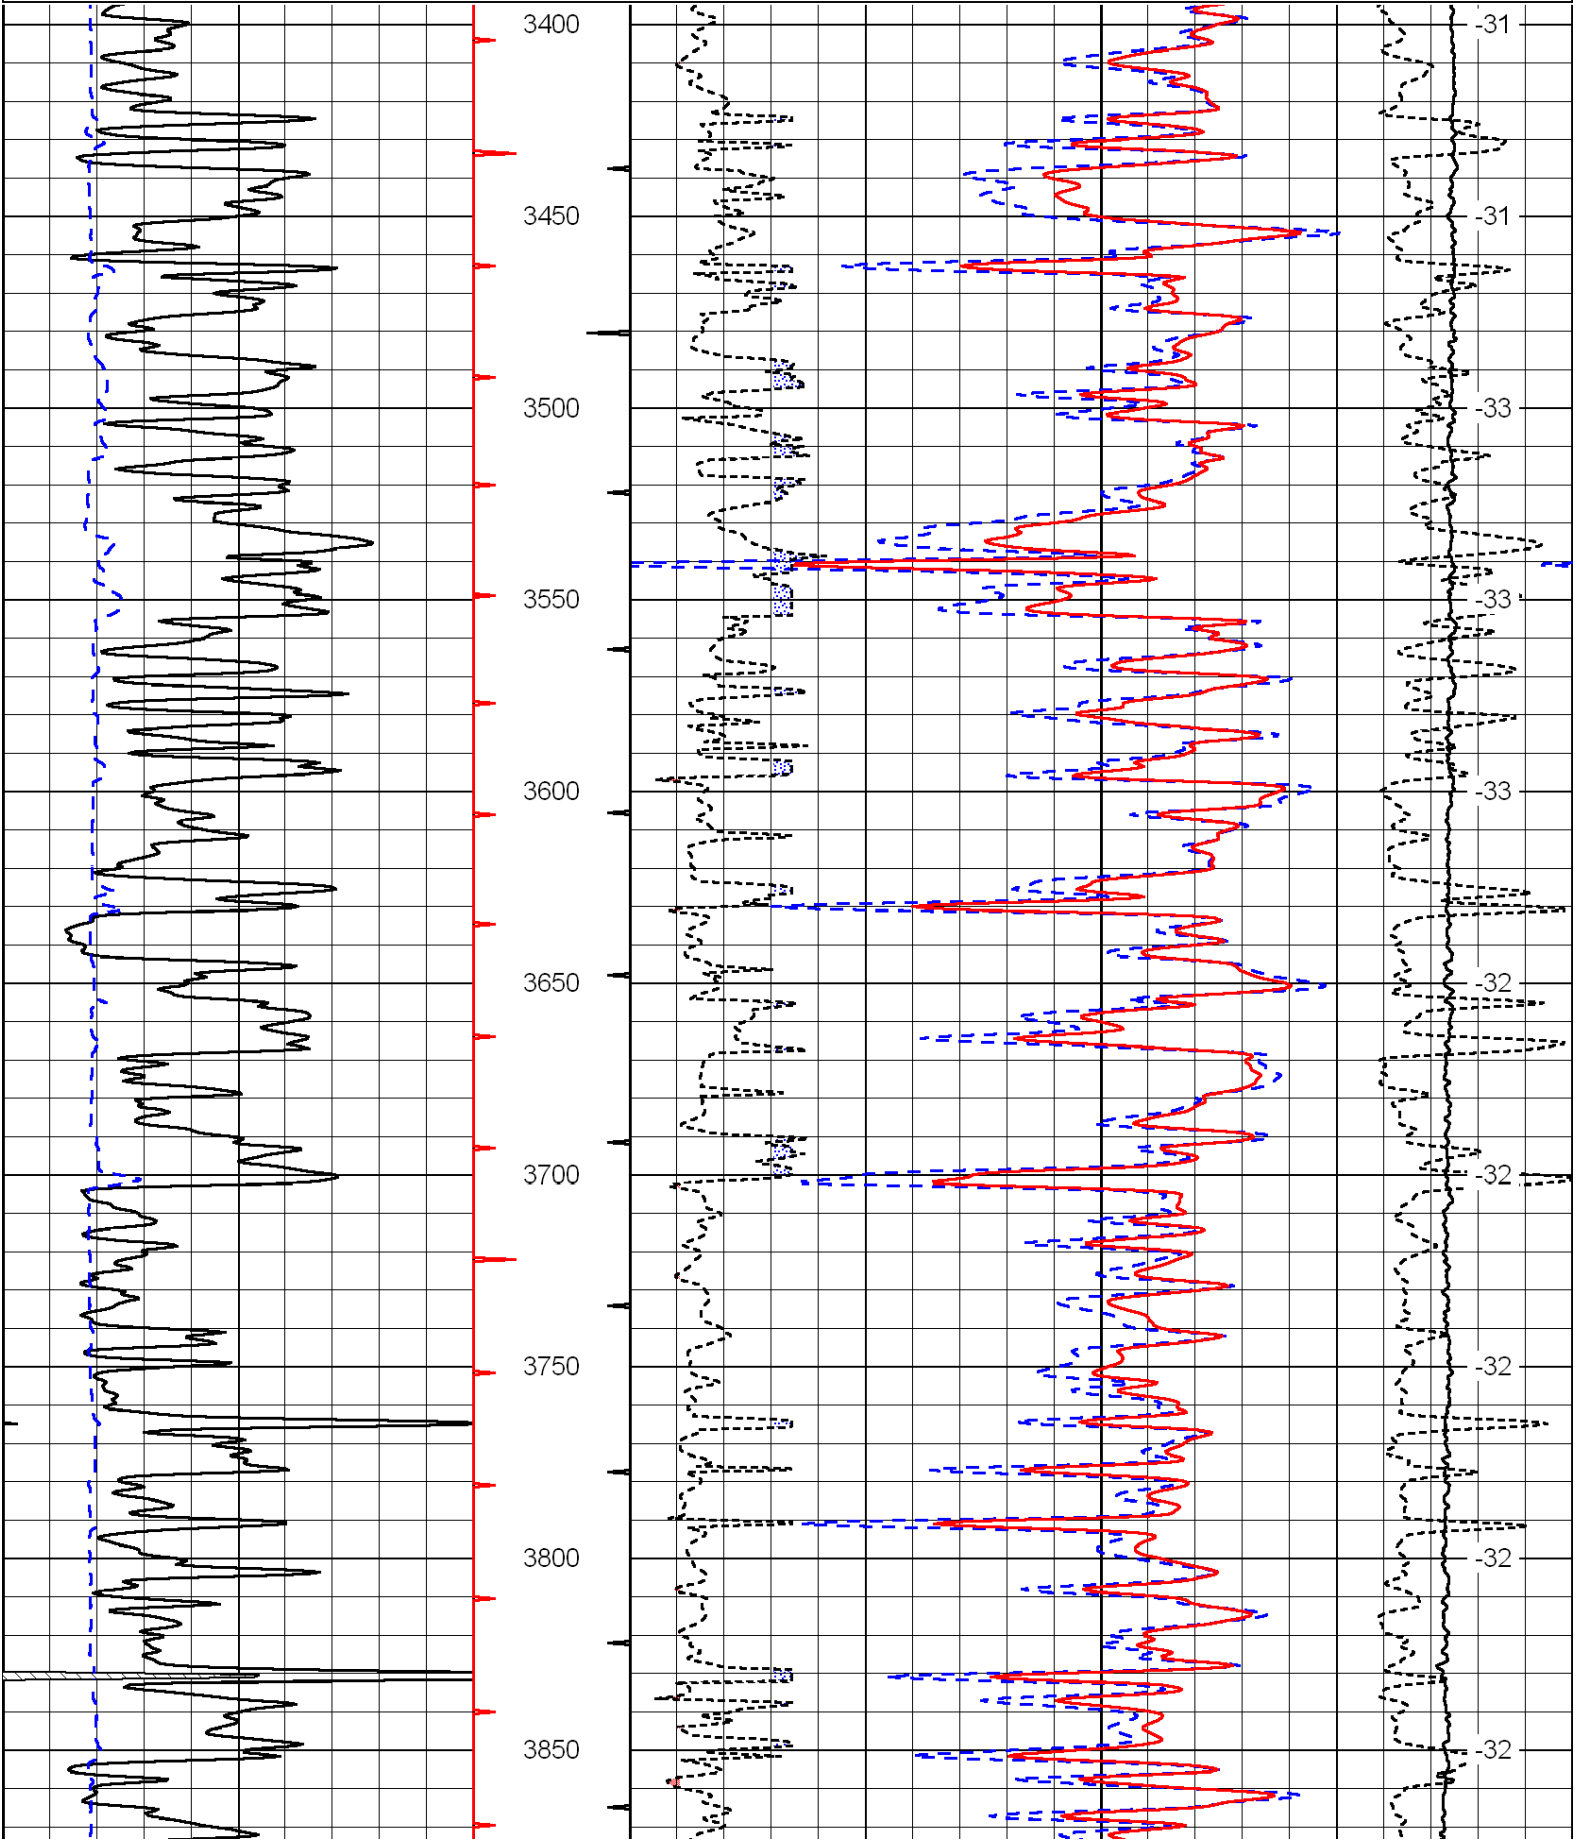

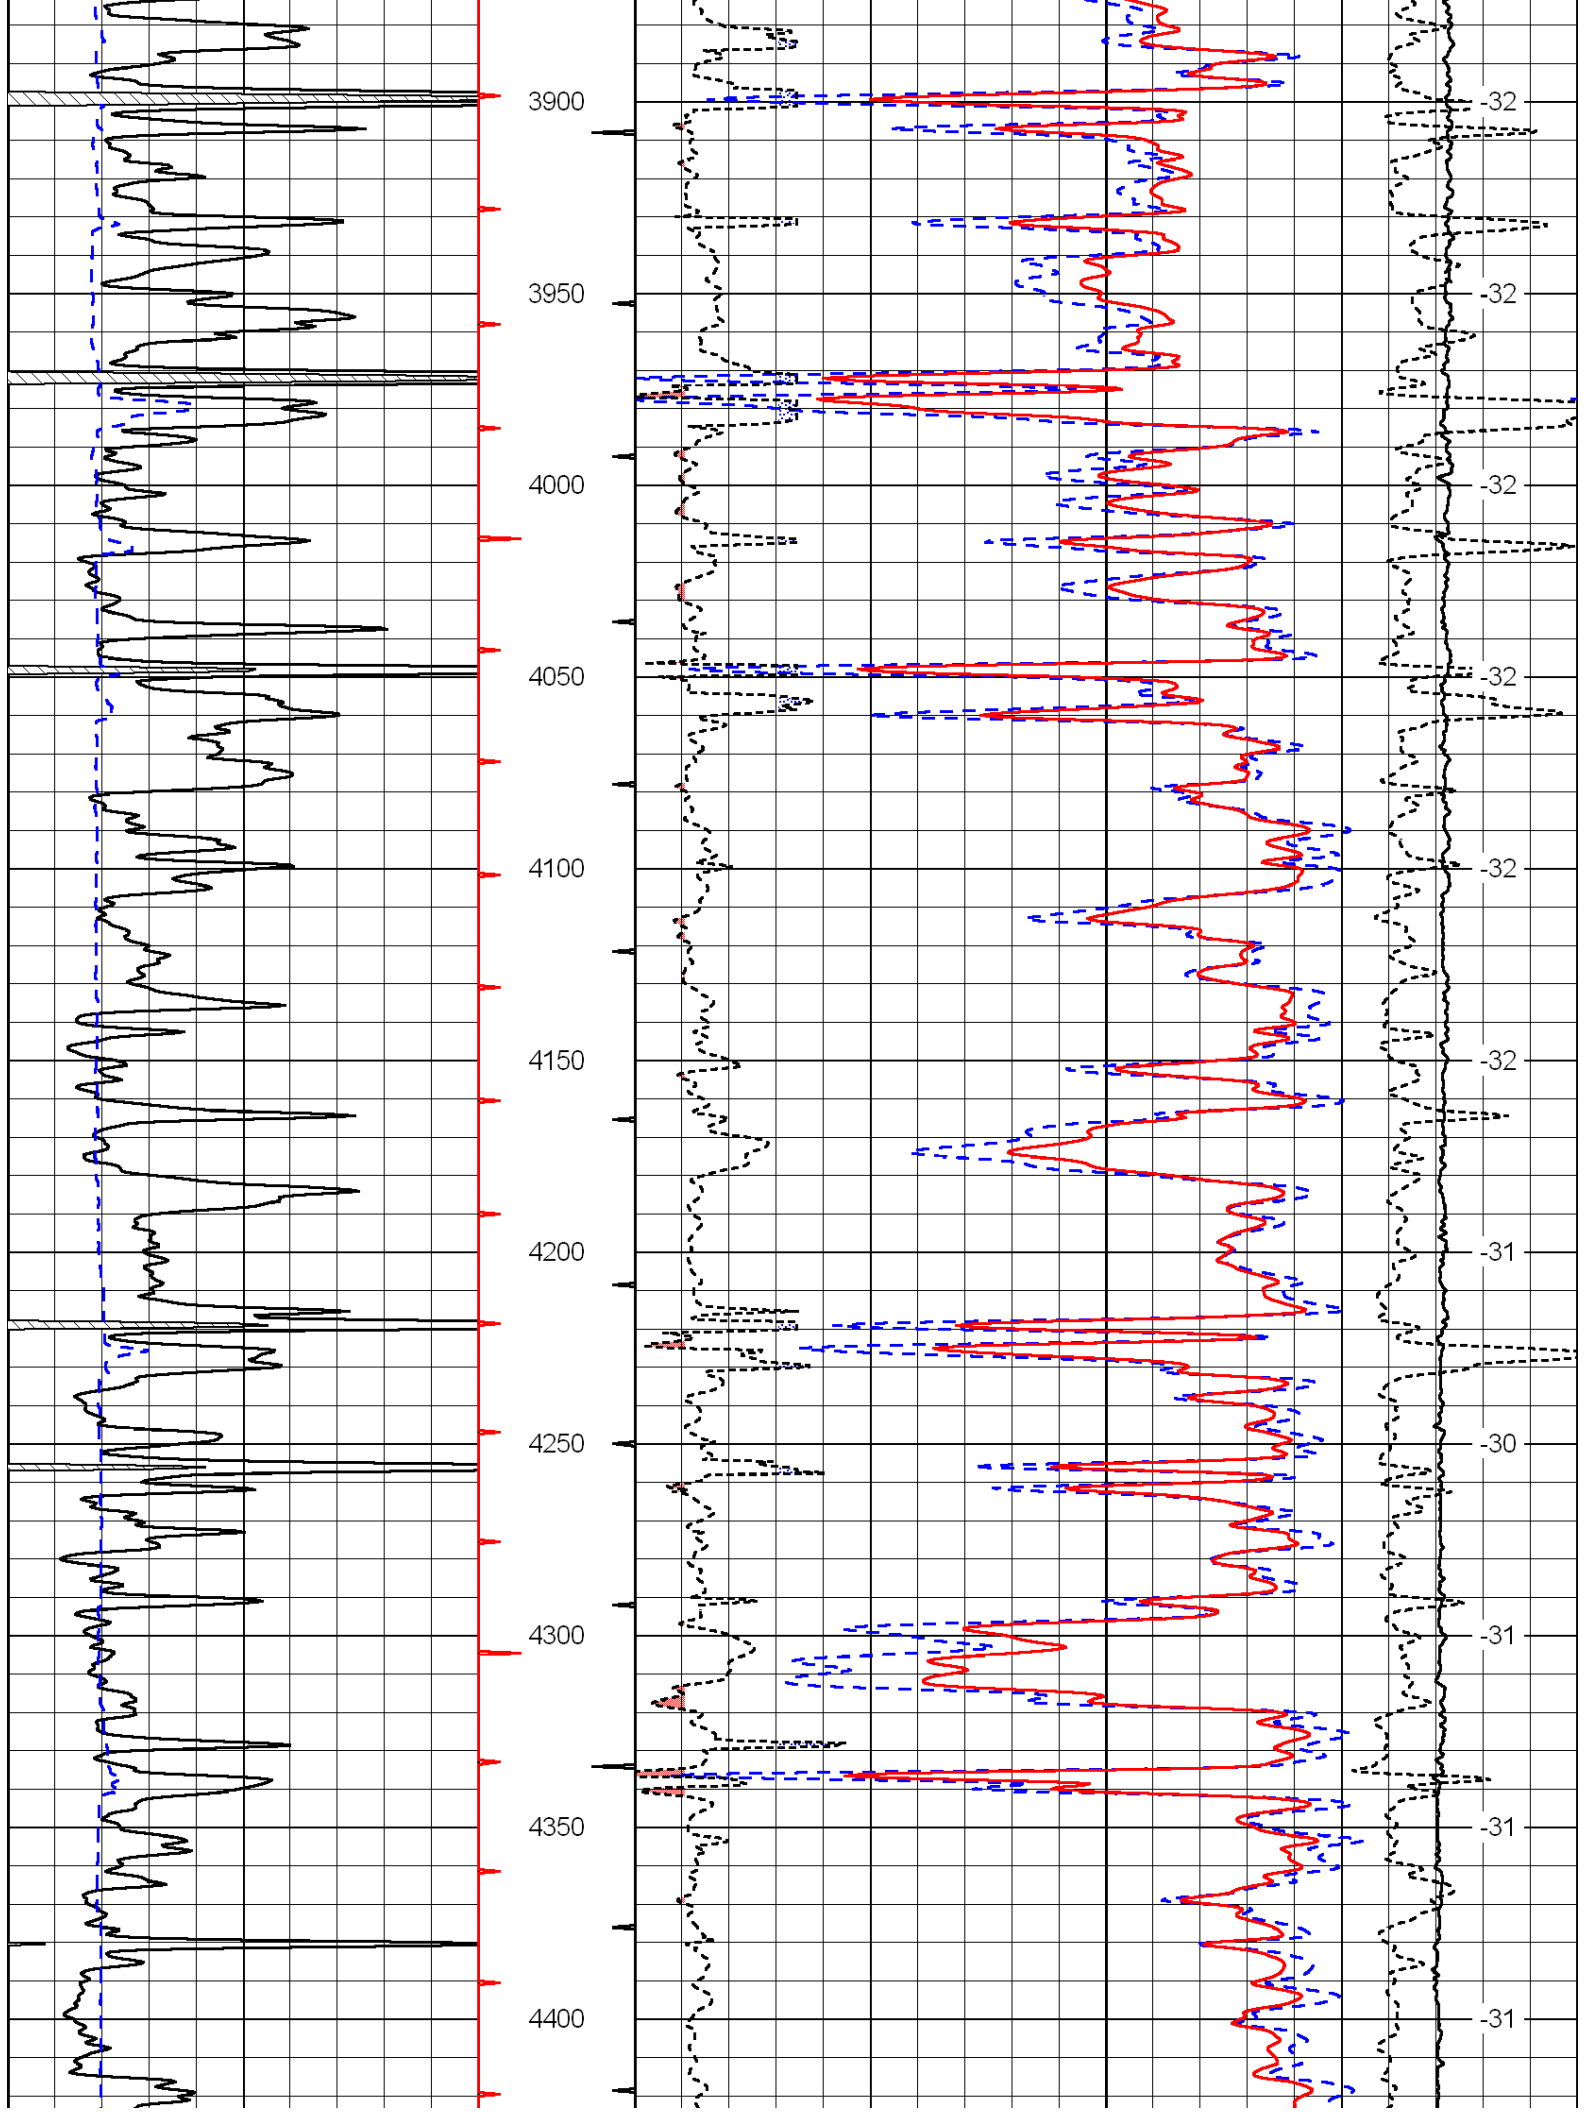

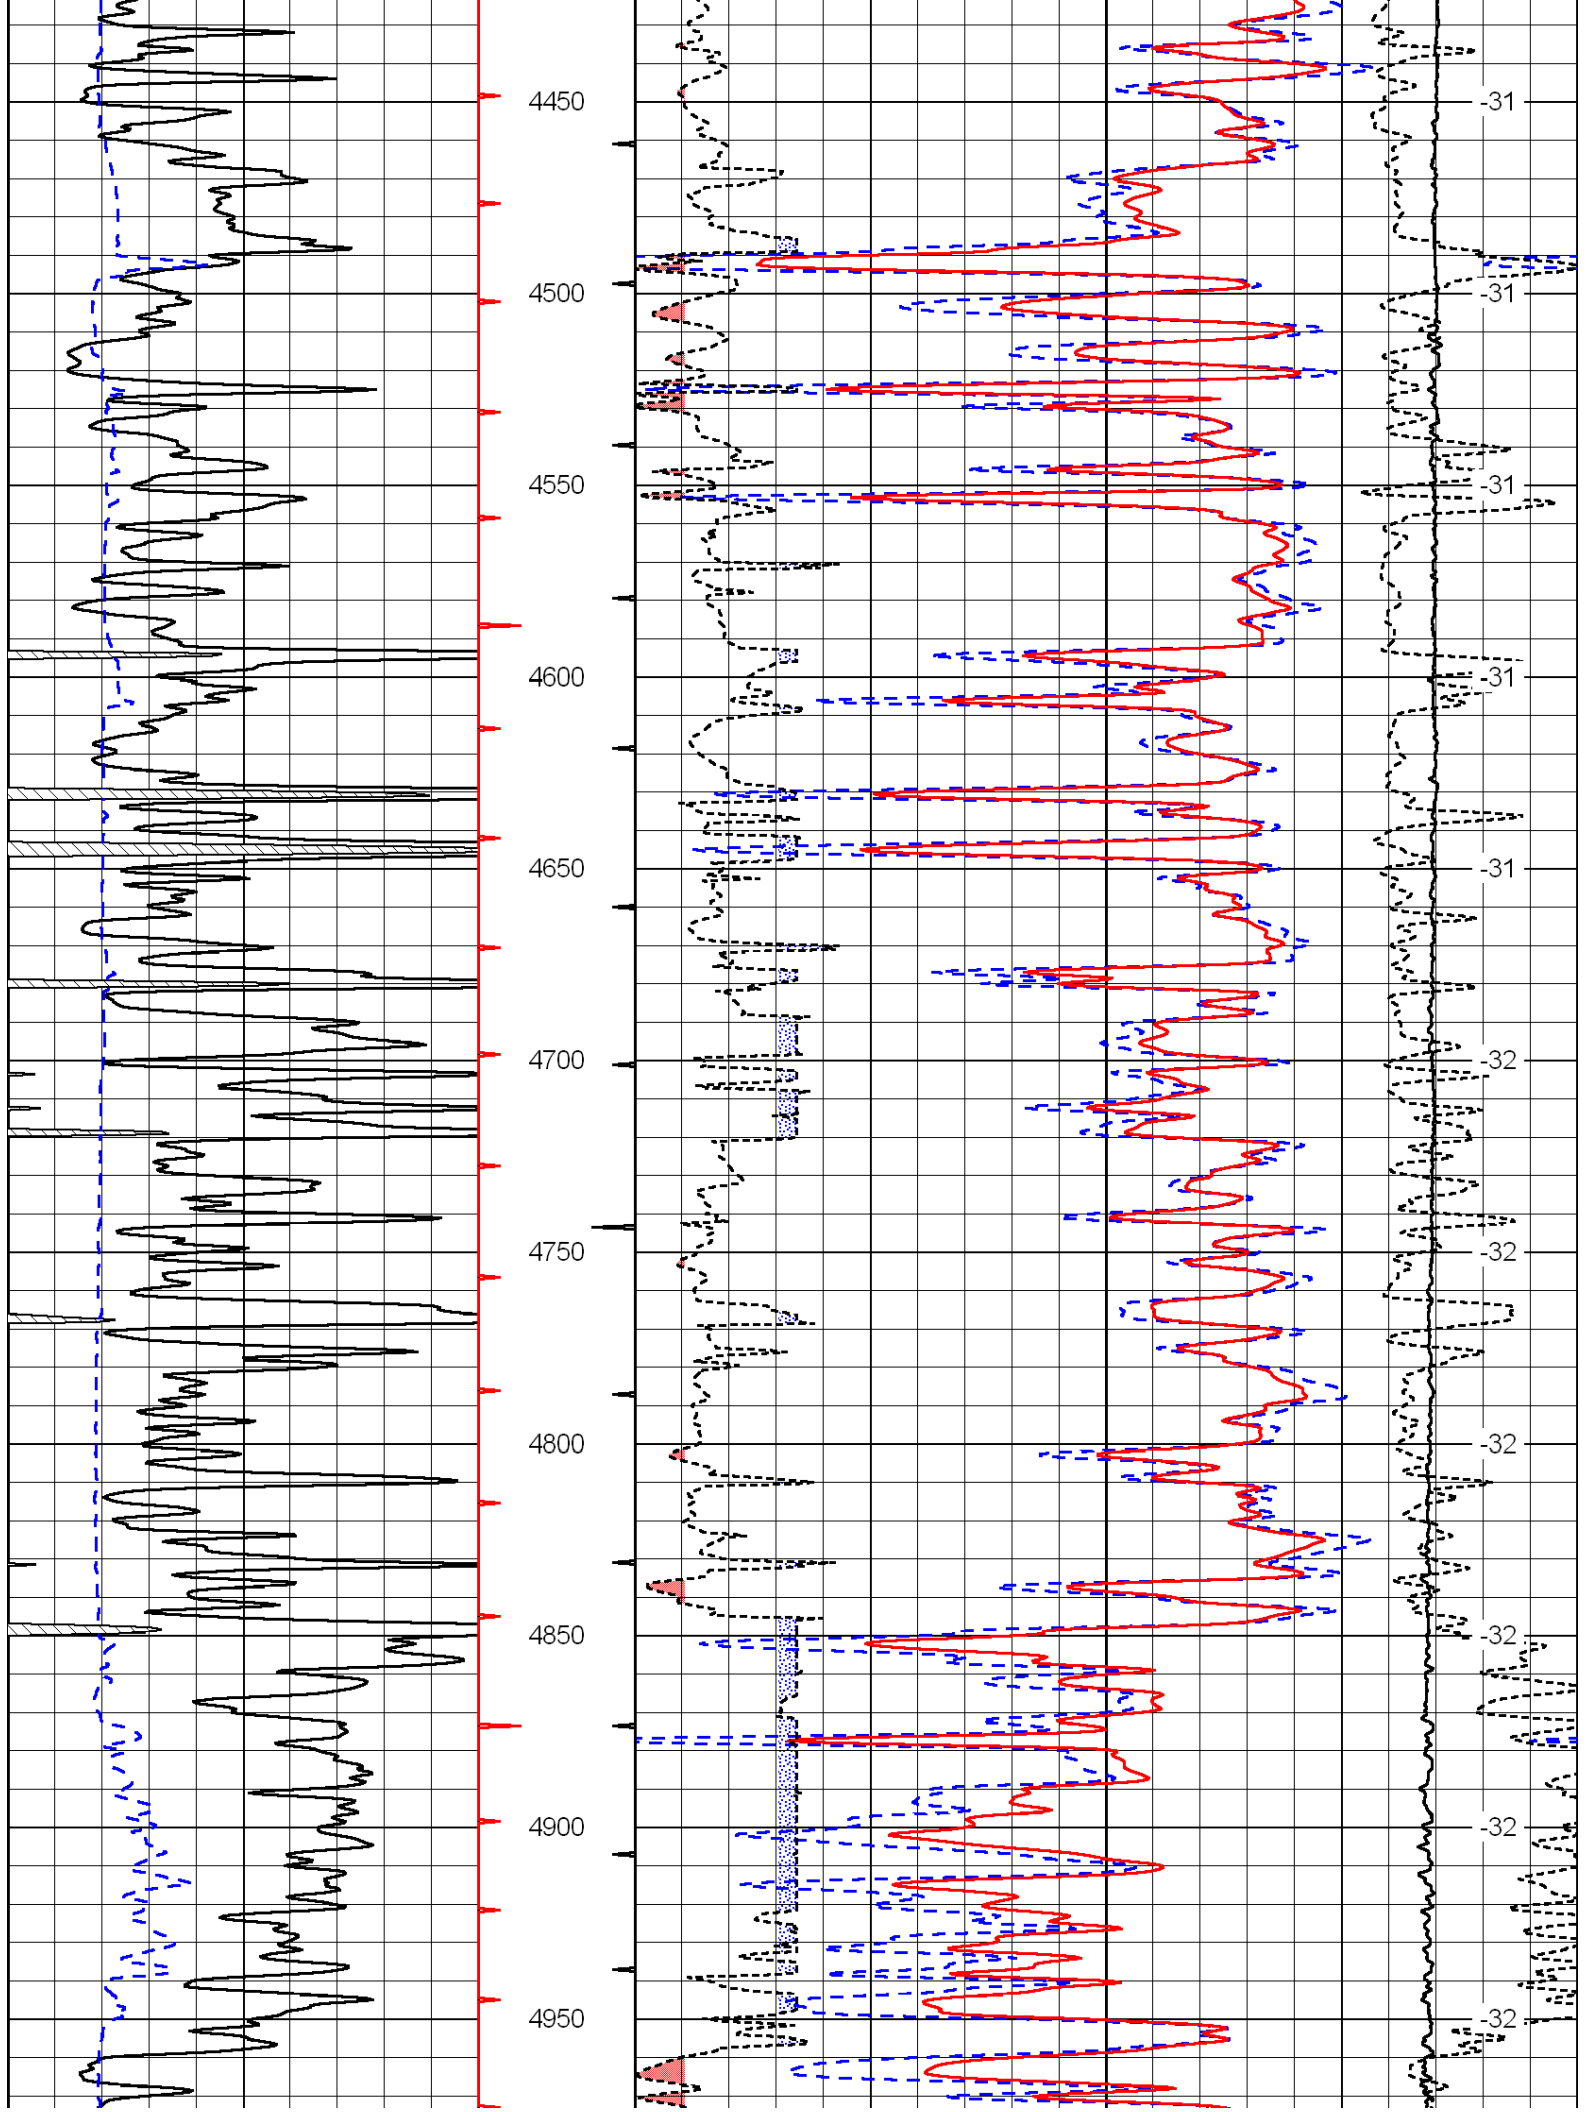

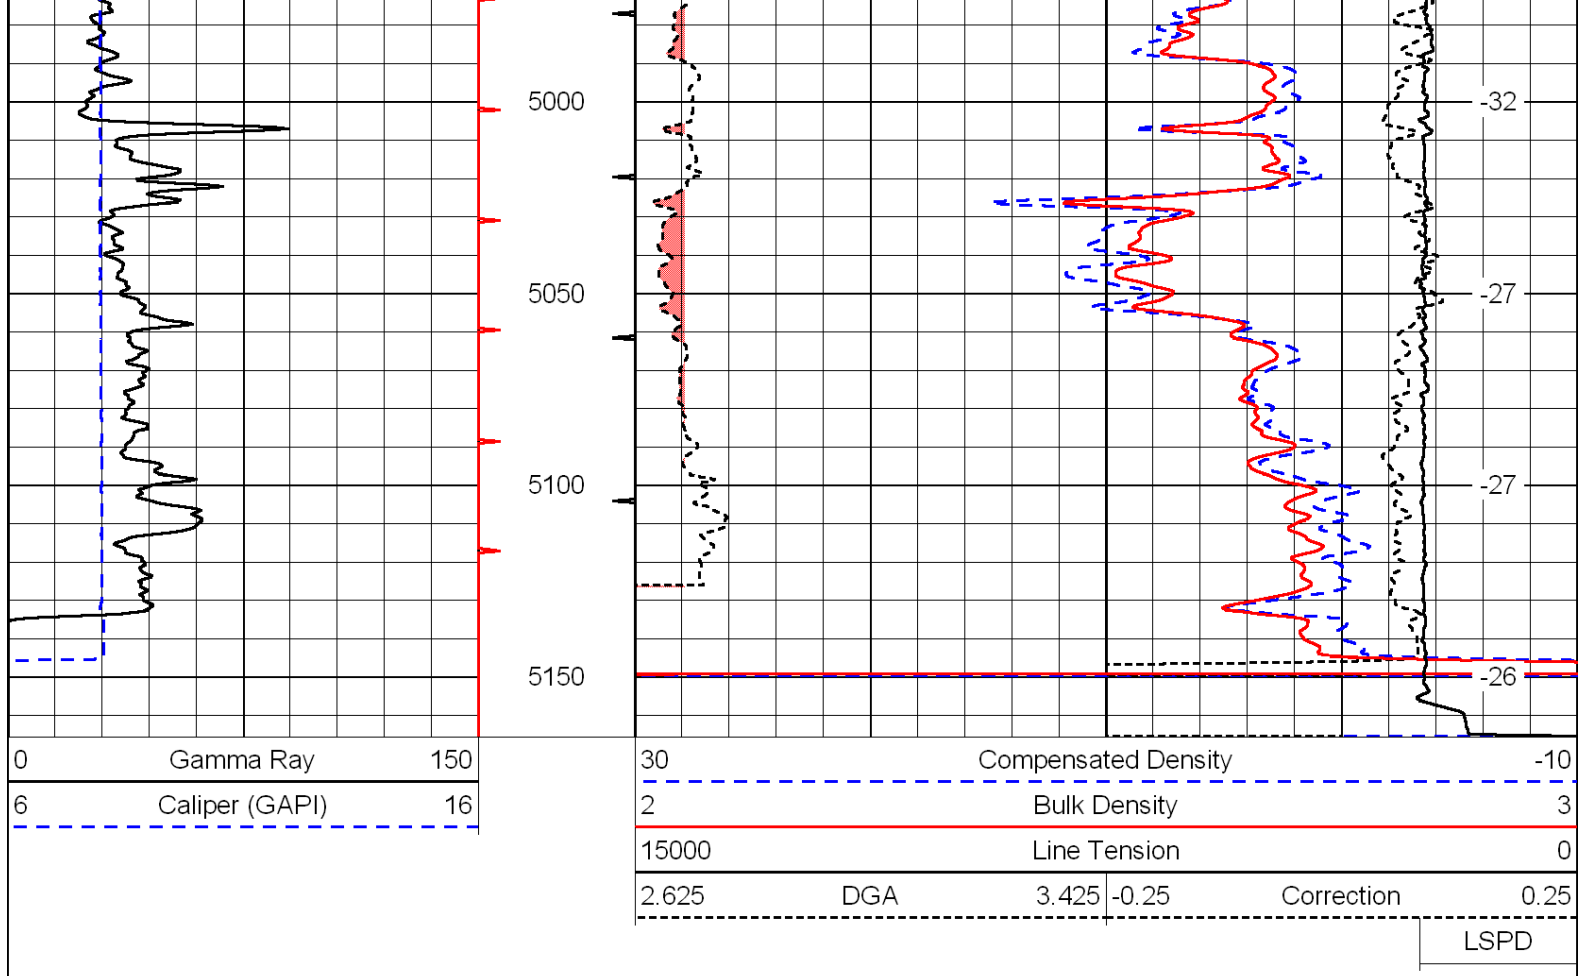

Database File: c:\warrior\data\raymond\_holstein ley no. 1\raymond\_holsteinley\_1hd.db  
Dataset Pathname: DIL/raystk  
Presentation Format: cndlspec  
Dataset Creation: Sun Mar 25 09:42:44 2012  
Charted by: Depth in Feet scaled 1:240

