

Dual Compensated
Porosity Log

DIGITAL LOG

(785) 625-3858

API No.

15-101-22372-00-00

Company Larson Engineering, Inc.

Well Danis #1-21

Field Reifschneider Southeast

County Lane State Kansas

Location

SW SW NE SE
1500' FSL / 997' FEL

Sec: 21 Twp: 18S Rge: 29W

Other Services
DIL/MEL

Permanent Datum Ground Level Elevation 2810

Log Measured From Kelly Bushing 7 Ft. Above Perm. Datum

K.B. 2817
D.F.
G.L. 2810

Date 6/23/2012

Run Number One

Type Log CNL / CDL

Depth Driller 4655

Depth Logger 4656

Bottom Logged Interval 4635

Top Logged Interval 3600

Type Fluid In Hole Chemical

Salinity, PPM CL 2500

Density 9.3

Level Full

Max. Rec. Temp. F 123

Operating Rig Time 4 Hours

Equipment -- Location 15 Hays

Recorded By R. Barnhart

Witnessed By Bob Lewellyn

Borehole Record

Casing Record

Run No Bit From To Size Wgt. From To

One 12.25 00 261 8.625 23# 00 261

Two 7.875 261 TD

<<< Fold Here >>>


All interpretations are opinions based on inferences from electrical or other measurements and we cannot and do not guarantee the accuracy or correctness of any interpretation, and we shall not, except in the case of gross or willful negligence on our part, be liable or responsible for any loss, costs, damages, or expenses incurred or sustained by anyone resulting from any interpretation made by any of our officers, agents or employees. These interpretations are also subject to our general terms and conditions set out in our current Price Schedule.


Comments


Thank you for using Log-Tech, Inc.
(785) 625-3858

Dighton, KS:
3W, 3/4S, W into

Database File: larsonhd.db
Dataset Pathname: dil/larmain
Presentation Format: cdl
Dataset Creation: Sat Jun 23 02:29:13 2012
Charted by: Depth in Feet scaled 1:600

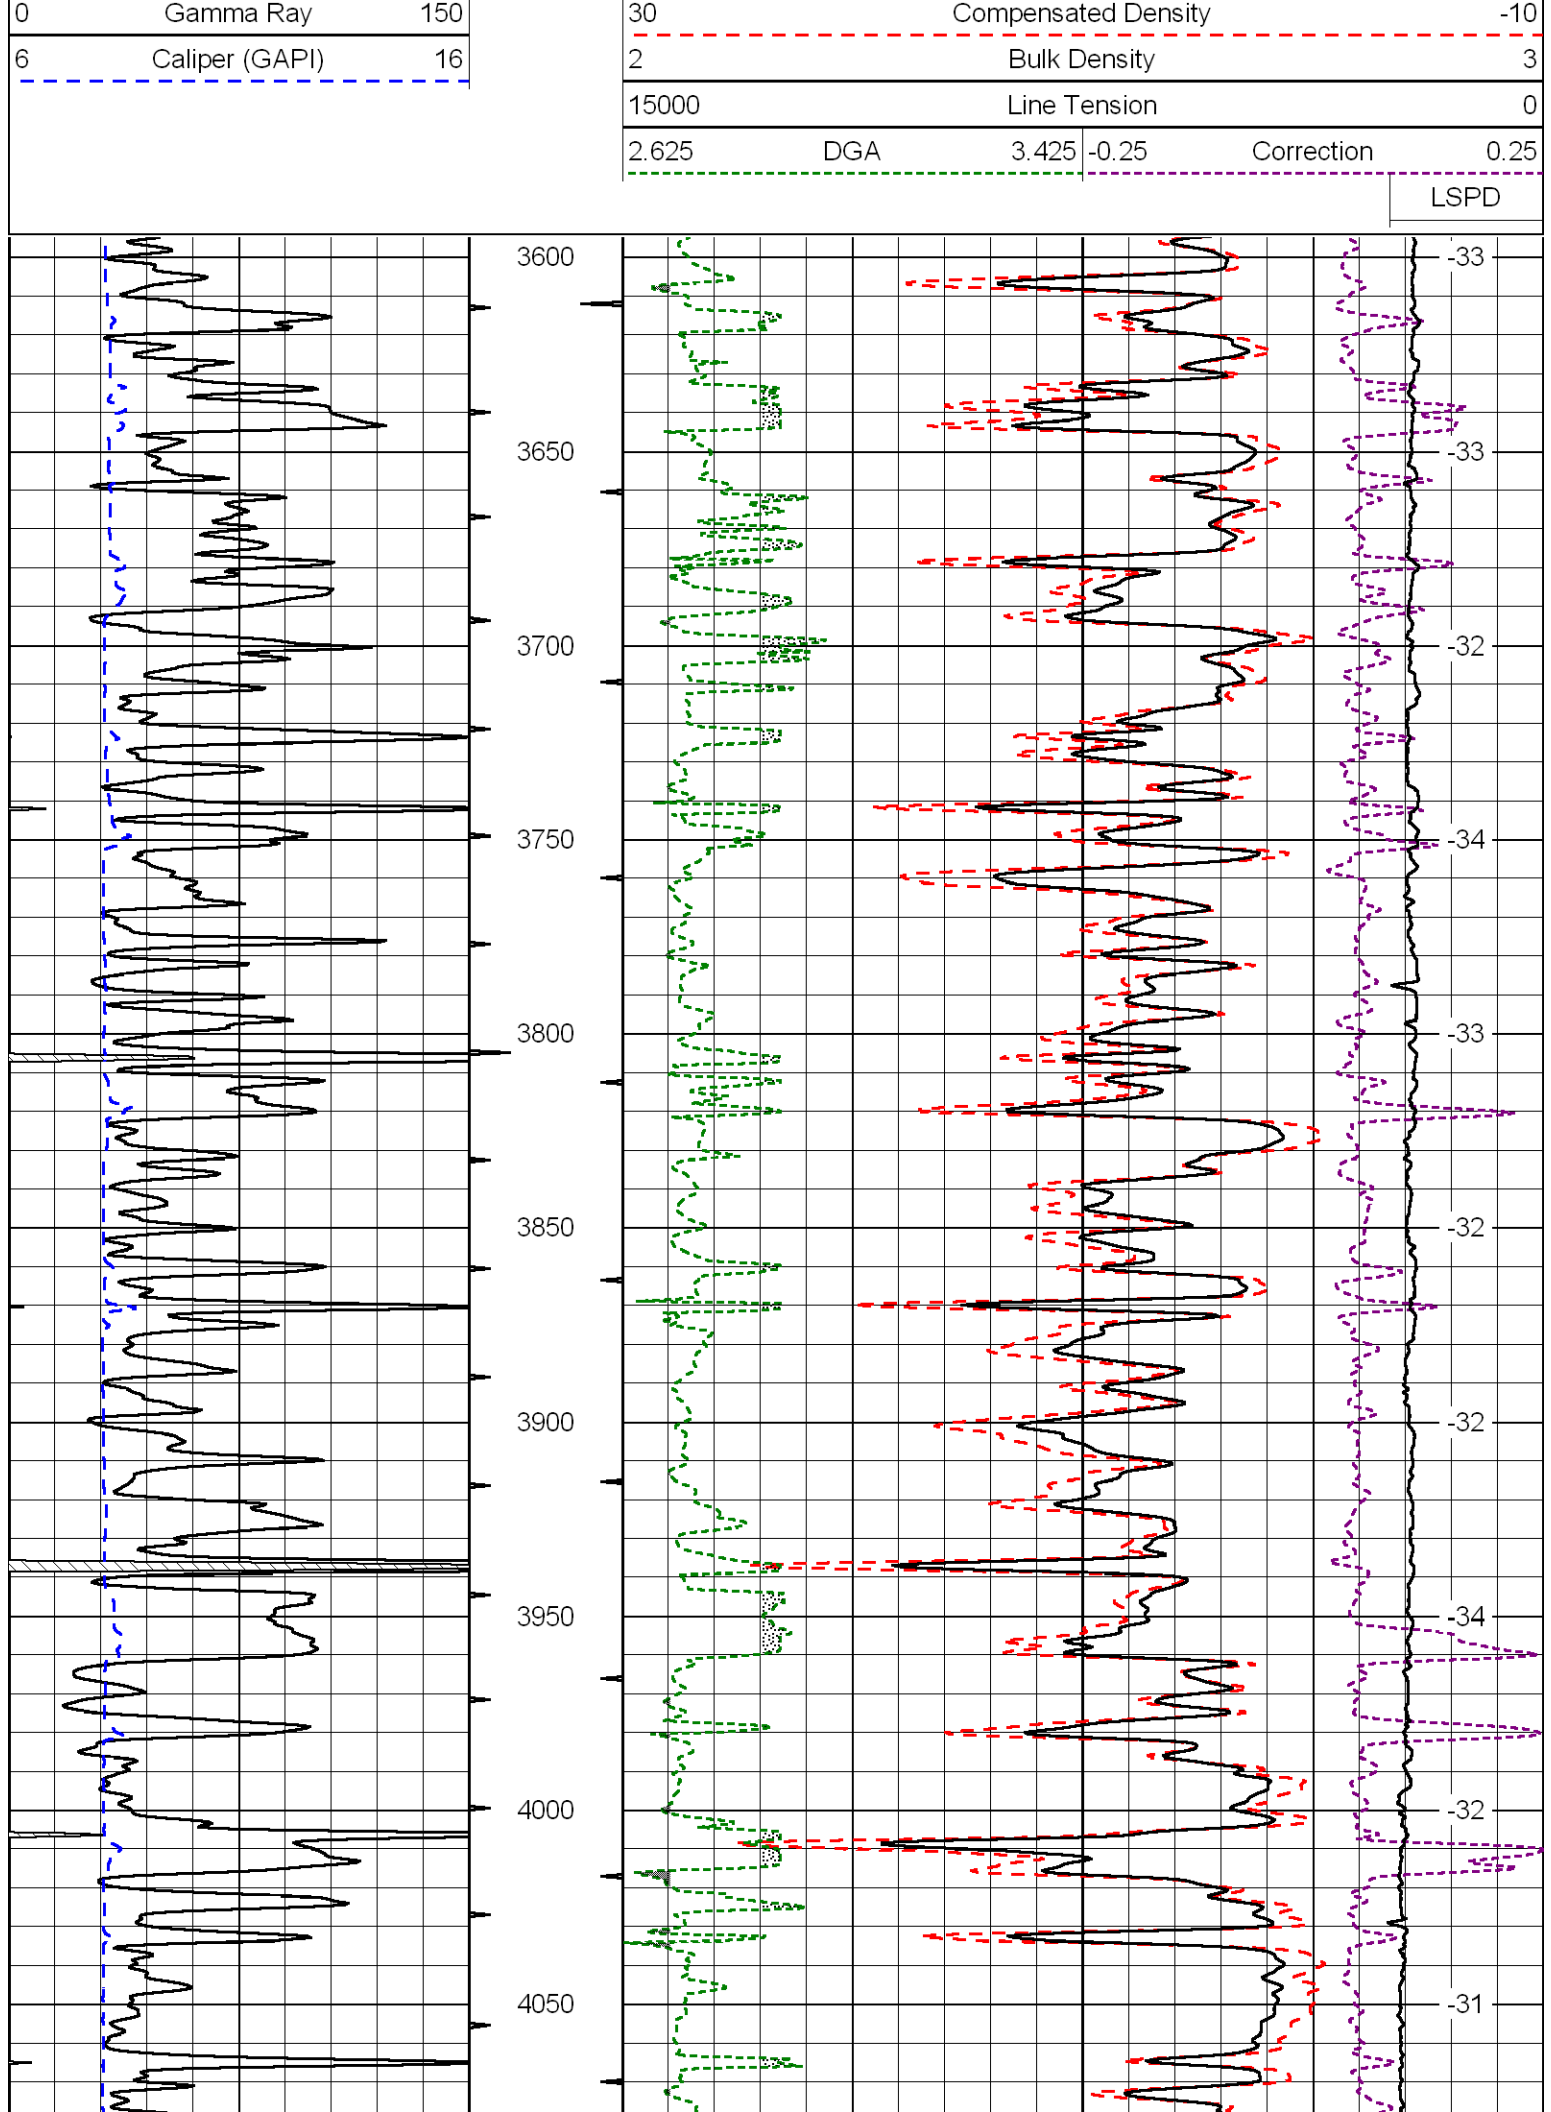

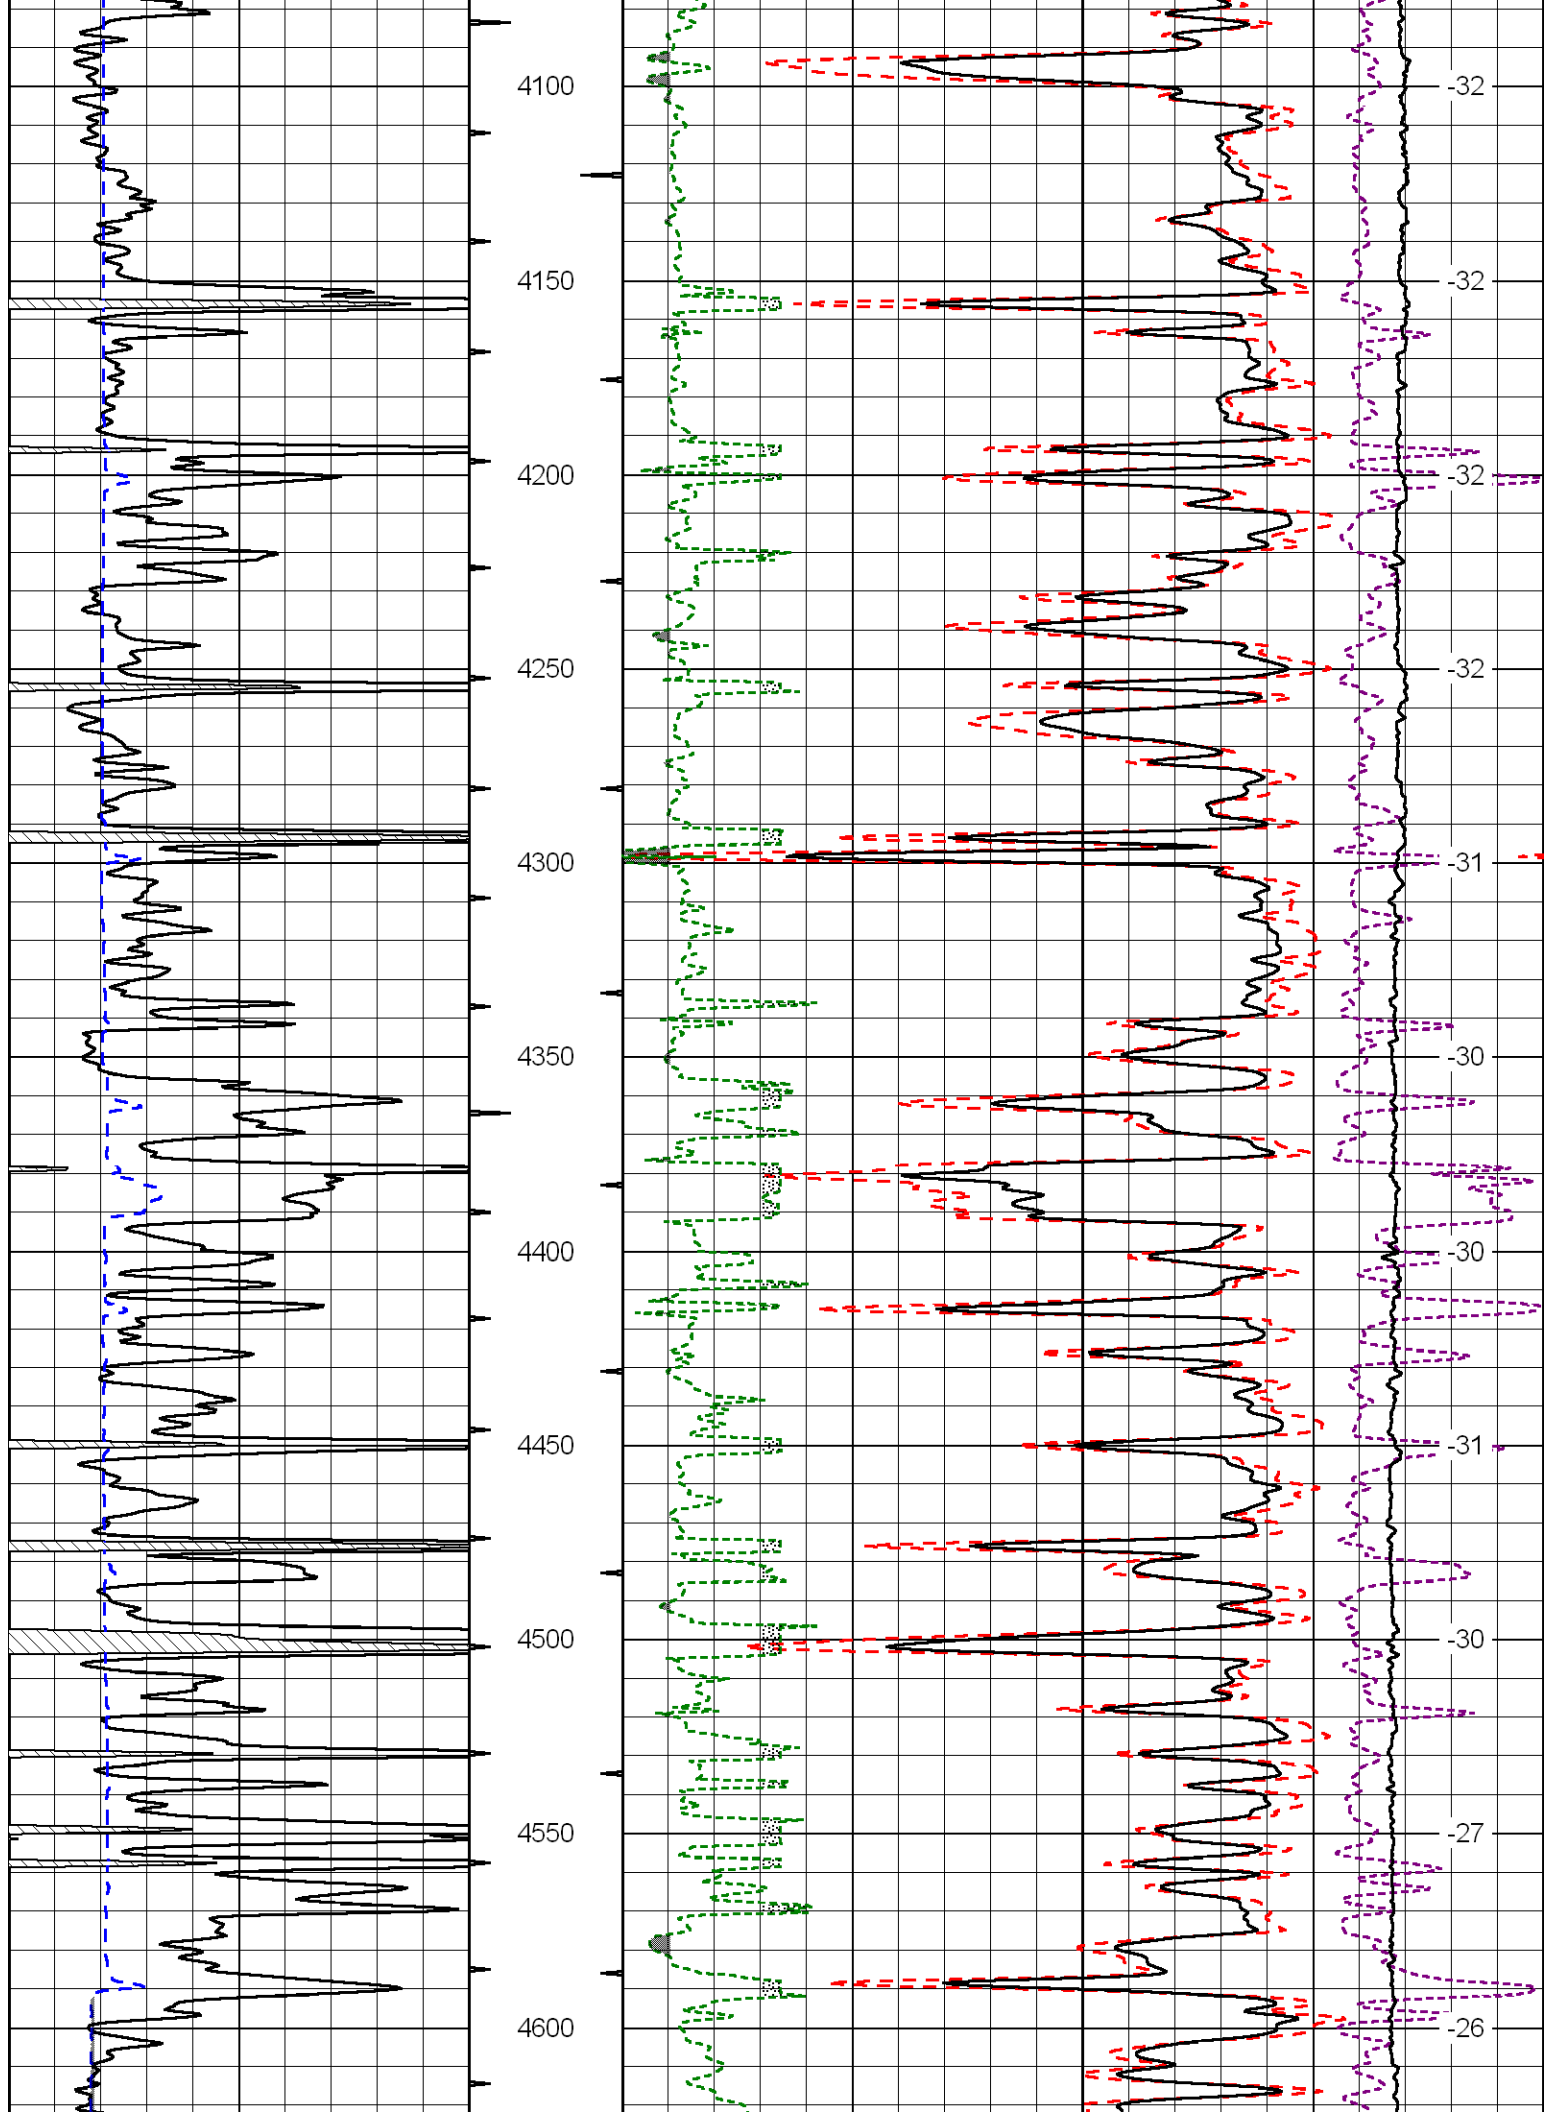

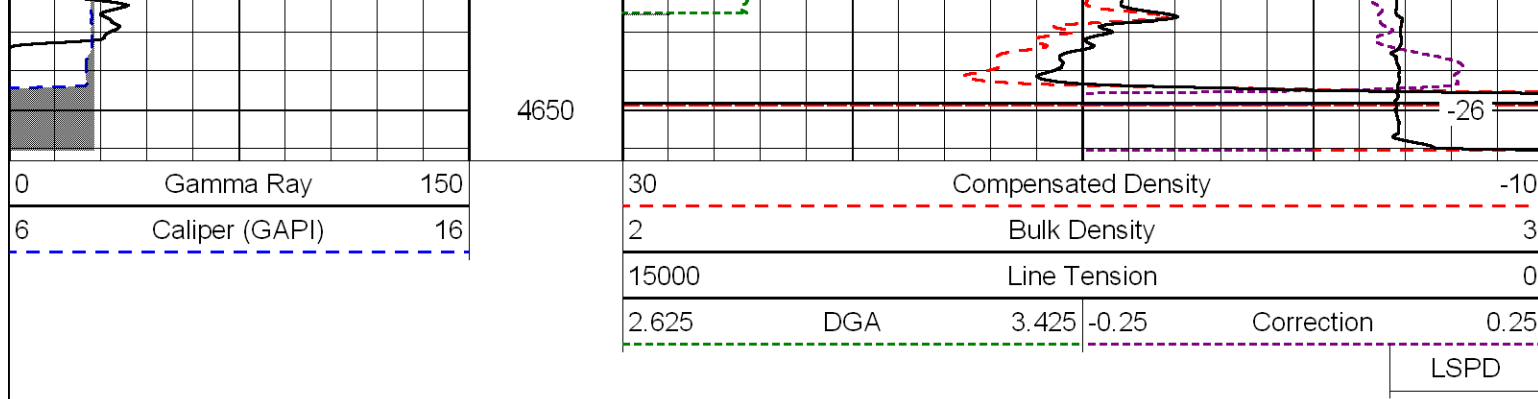

Database File: larsonhd.db
Dataset Pathname: dil/larmain
Presentation Format: cndlspec
Dataset Creation: Sat Jun 23 02:29:13 2012
Charted by: Depth in Feet scaled 1:240

