

Dual Compensated
Porosity Log

DIGITAL LOG

(785) 625-3858

API No.

15-097-21728-00-00

Company Berexco, LLC

Well Gary #1-5

Field Wildcat

County Kiowa

State Kansas

Location

E2 W2 SE NE
1980' FNL / 770' FELOther Services
DIL
MEL / BHCS

Sec: 5

Twp: 30S

Rge: 16W

Permanent Datum Ground Level Elevation 1902

Log Measured From Kelly Bushing 13 Ft. Above Perm. Datum

Drilling Measured From Kelly Bushing

K.B. 1915
D.F.
G.L. 1902

Date 5/27/2012

Run Number One

Type Log CNL / CDL

Depth Driller 4978

Depth Logger 4974

Bottom Logged Interval 4953

Top Logged Interval 3500

Type Fluid In Hole Chemical

Salinity, PPM CL 8100

Density 9.2

Level Full

Max. Rec. Temp. F 126

Operating Rig Time 6 Hours

Equipment -- Location 15 Hays

Recorded By R. Barnhart

Witnessed By Ed Grieves

Borehole Record

Casing Record

Run No Bit From To Size Wgt. From To

One 12.25 00 322 8.625 23# 00 322

Two 7.875 322 TD

<<< Fold Here >>>

All interpretations are opinions based on inferences from electrical or other measurements and we cannot and do not guarantee the accuracy or correctness of any interpretation, and we shall not, except in the case of gross or willful negligence on our part, be liable or responsible for any loss, costs, damages, or expenses incurred or sustained by anyone resulting from any interpretation made by any of our officers, agents or employees. These interpretations are also subject to our general terms and conditions set out in our current Price Schedule.

Comments


Thank you for using Log-Tech, Inc.
(785) 625-3858


Belvidere, KS:
N on High Str., Cross Bridge & CG,
Right at Fork, 1/2 to CG, L into


Database File: berexcohd.db
Dataset Pathname: dil/bermain
Presentation Format: cdl
Dataset Creation: Sun May 27 21:45:30 2012
Charted by: Depth in Feet scaled 1:600

0	Gamma Ray	150
6	Caliper (GAPI)	16

30	Compensated Density		-10
2	Bulk Density		3
15000	Line Tension		0
2.625	DGA	3.425	-0.25
Correction			0.25
LSPD			

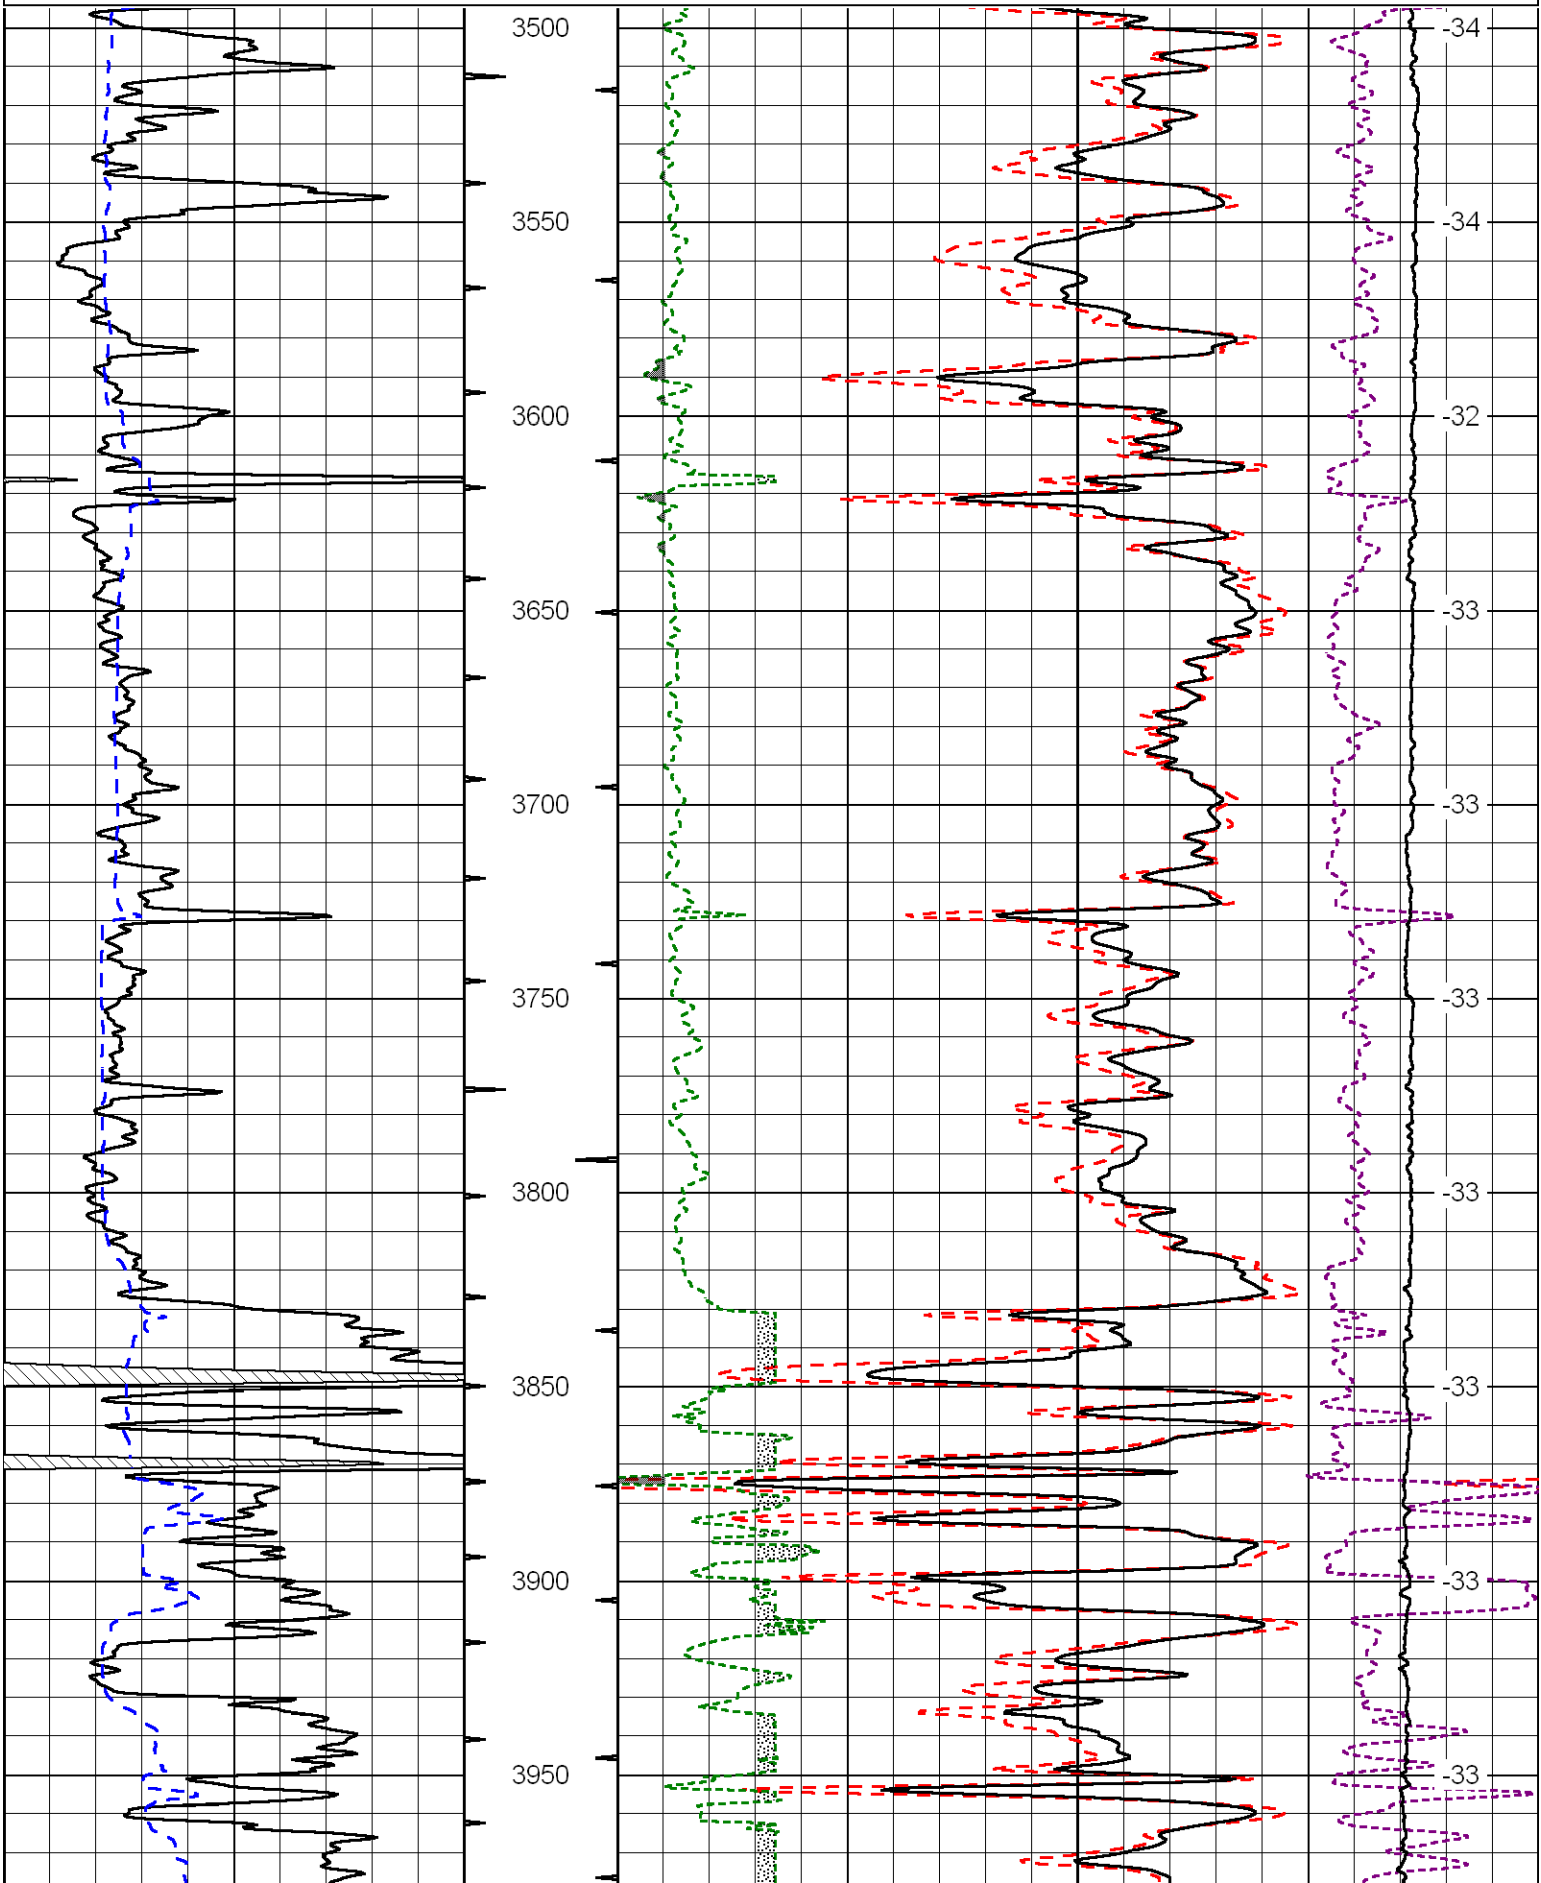

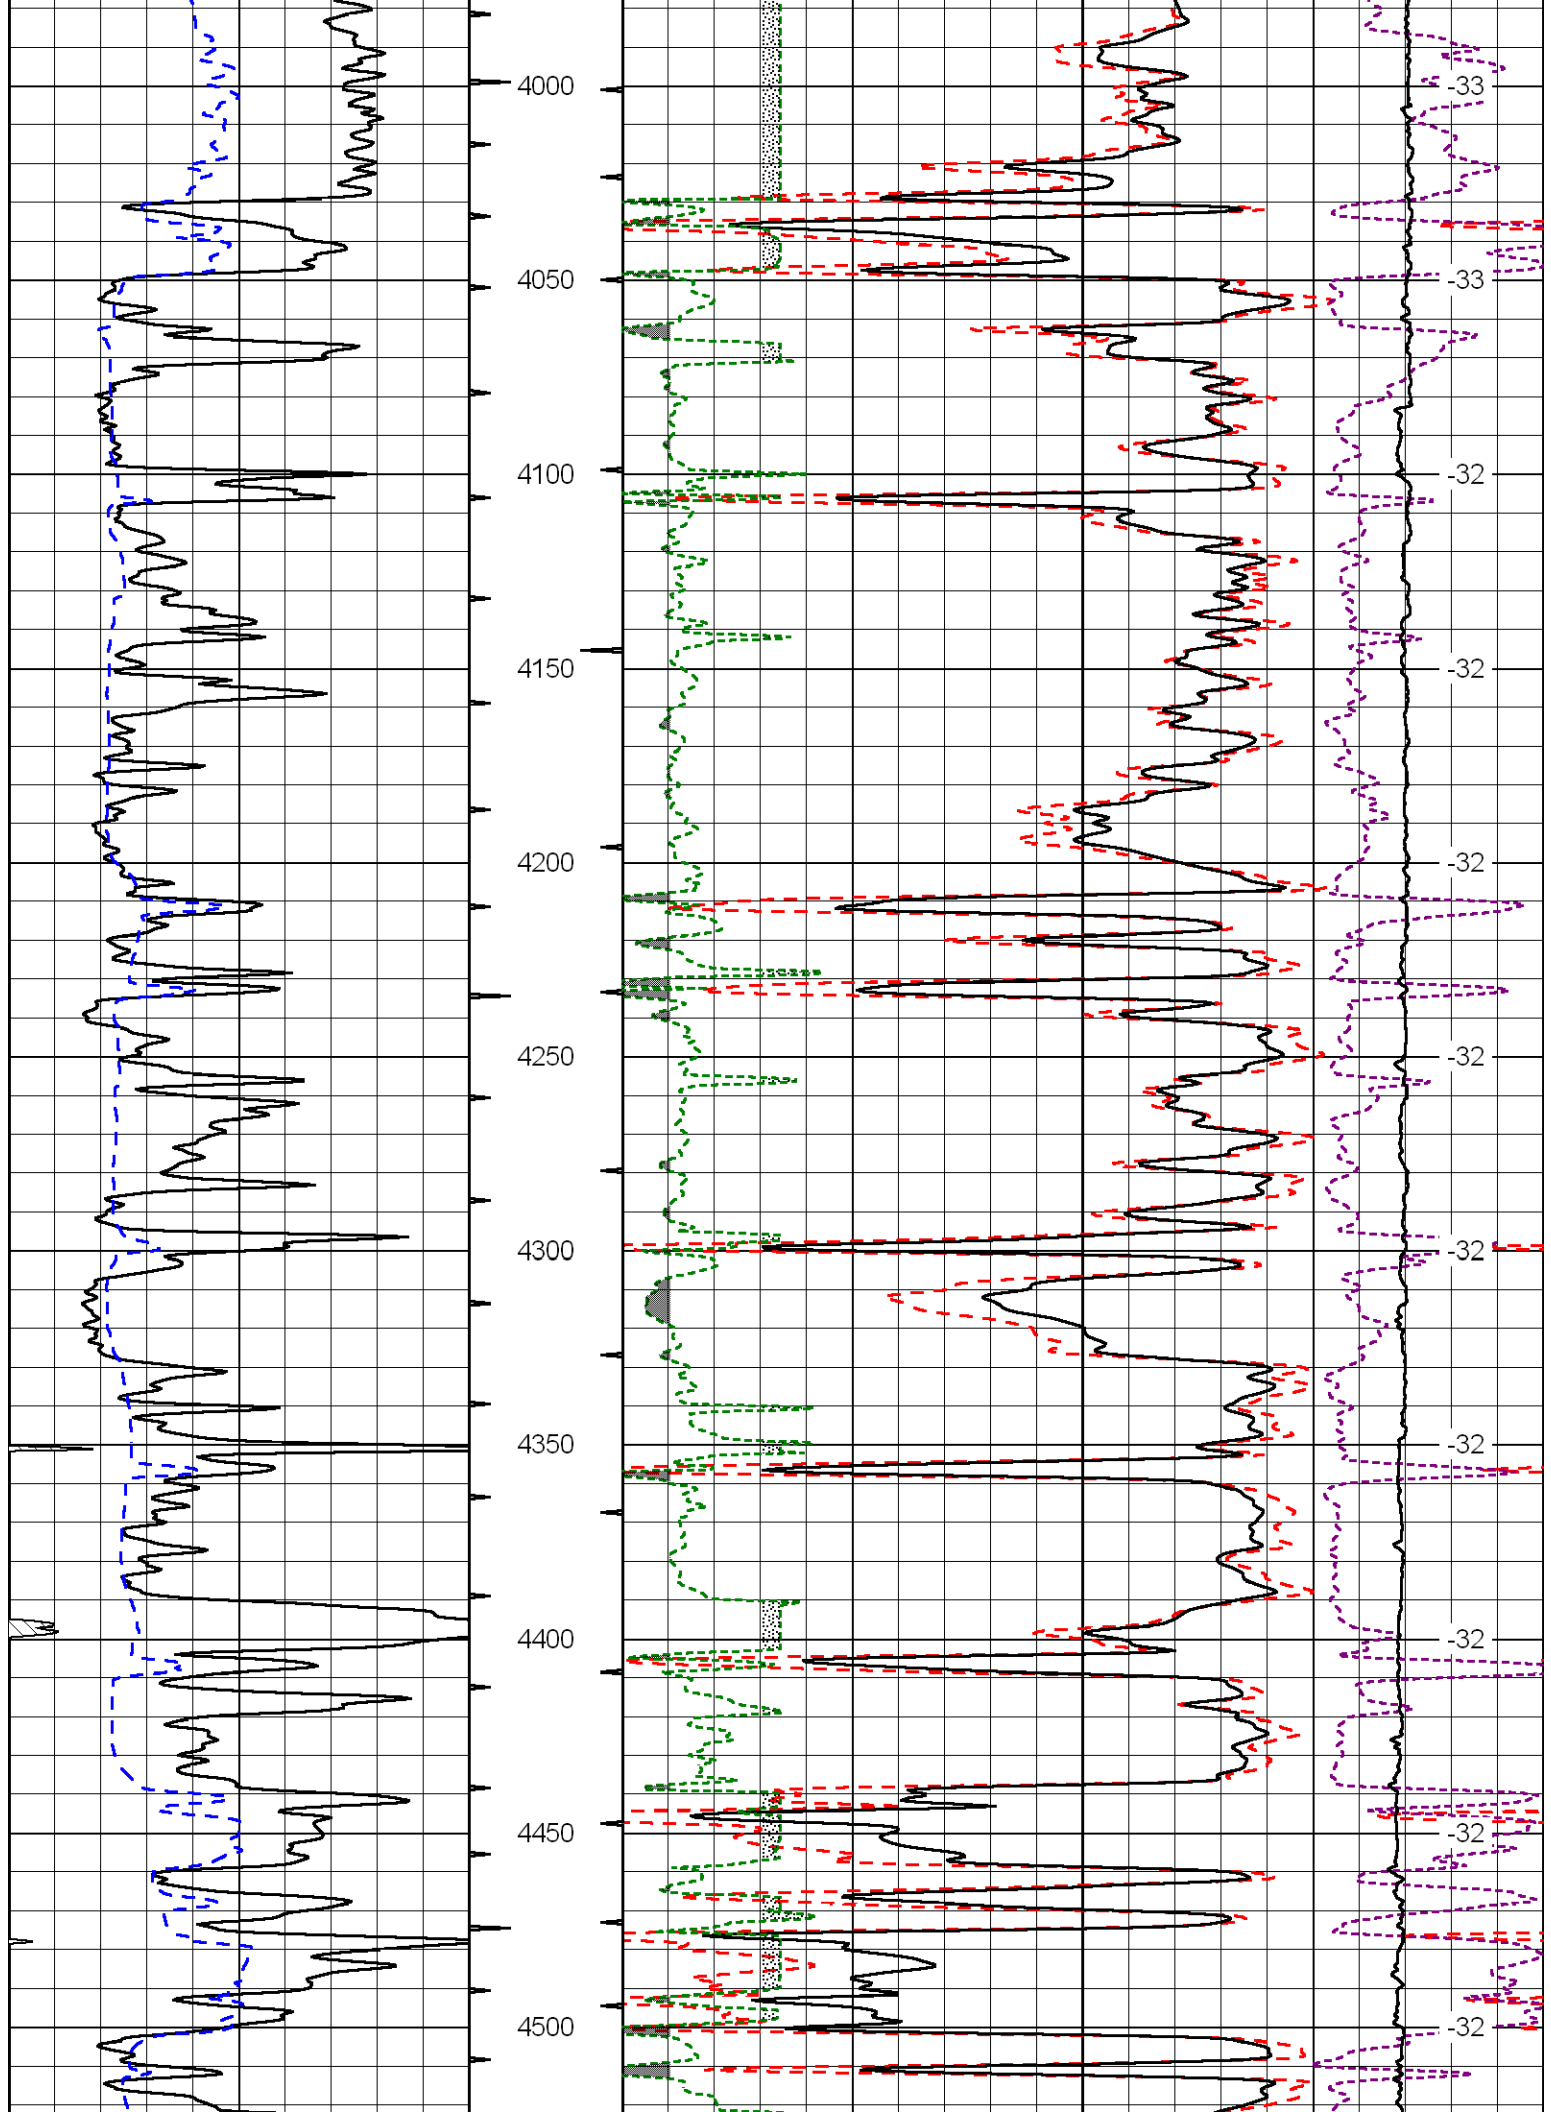

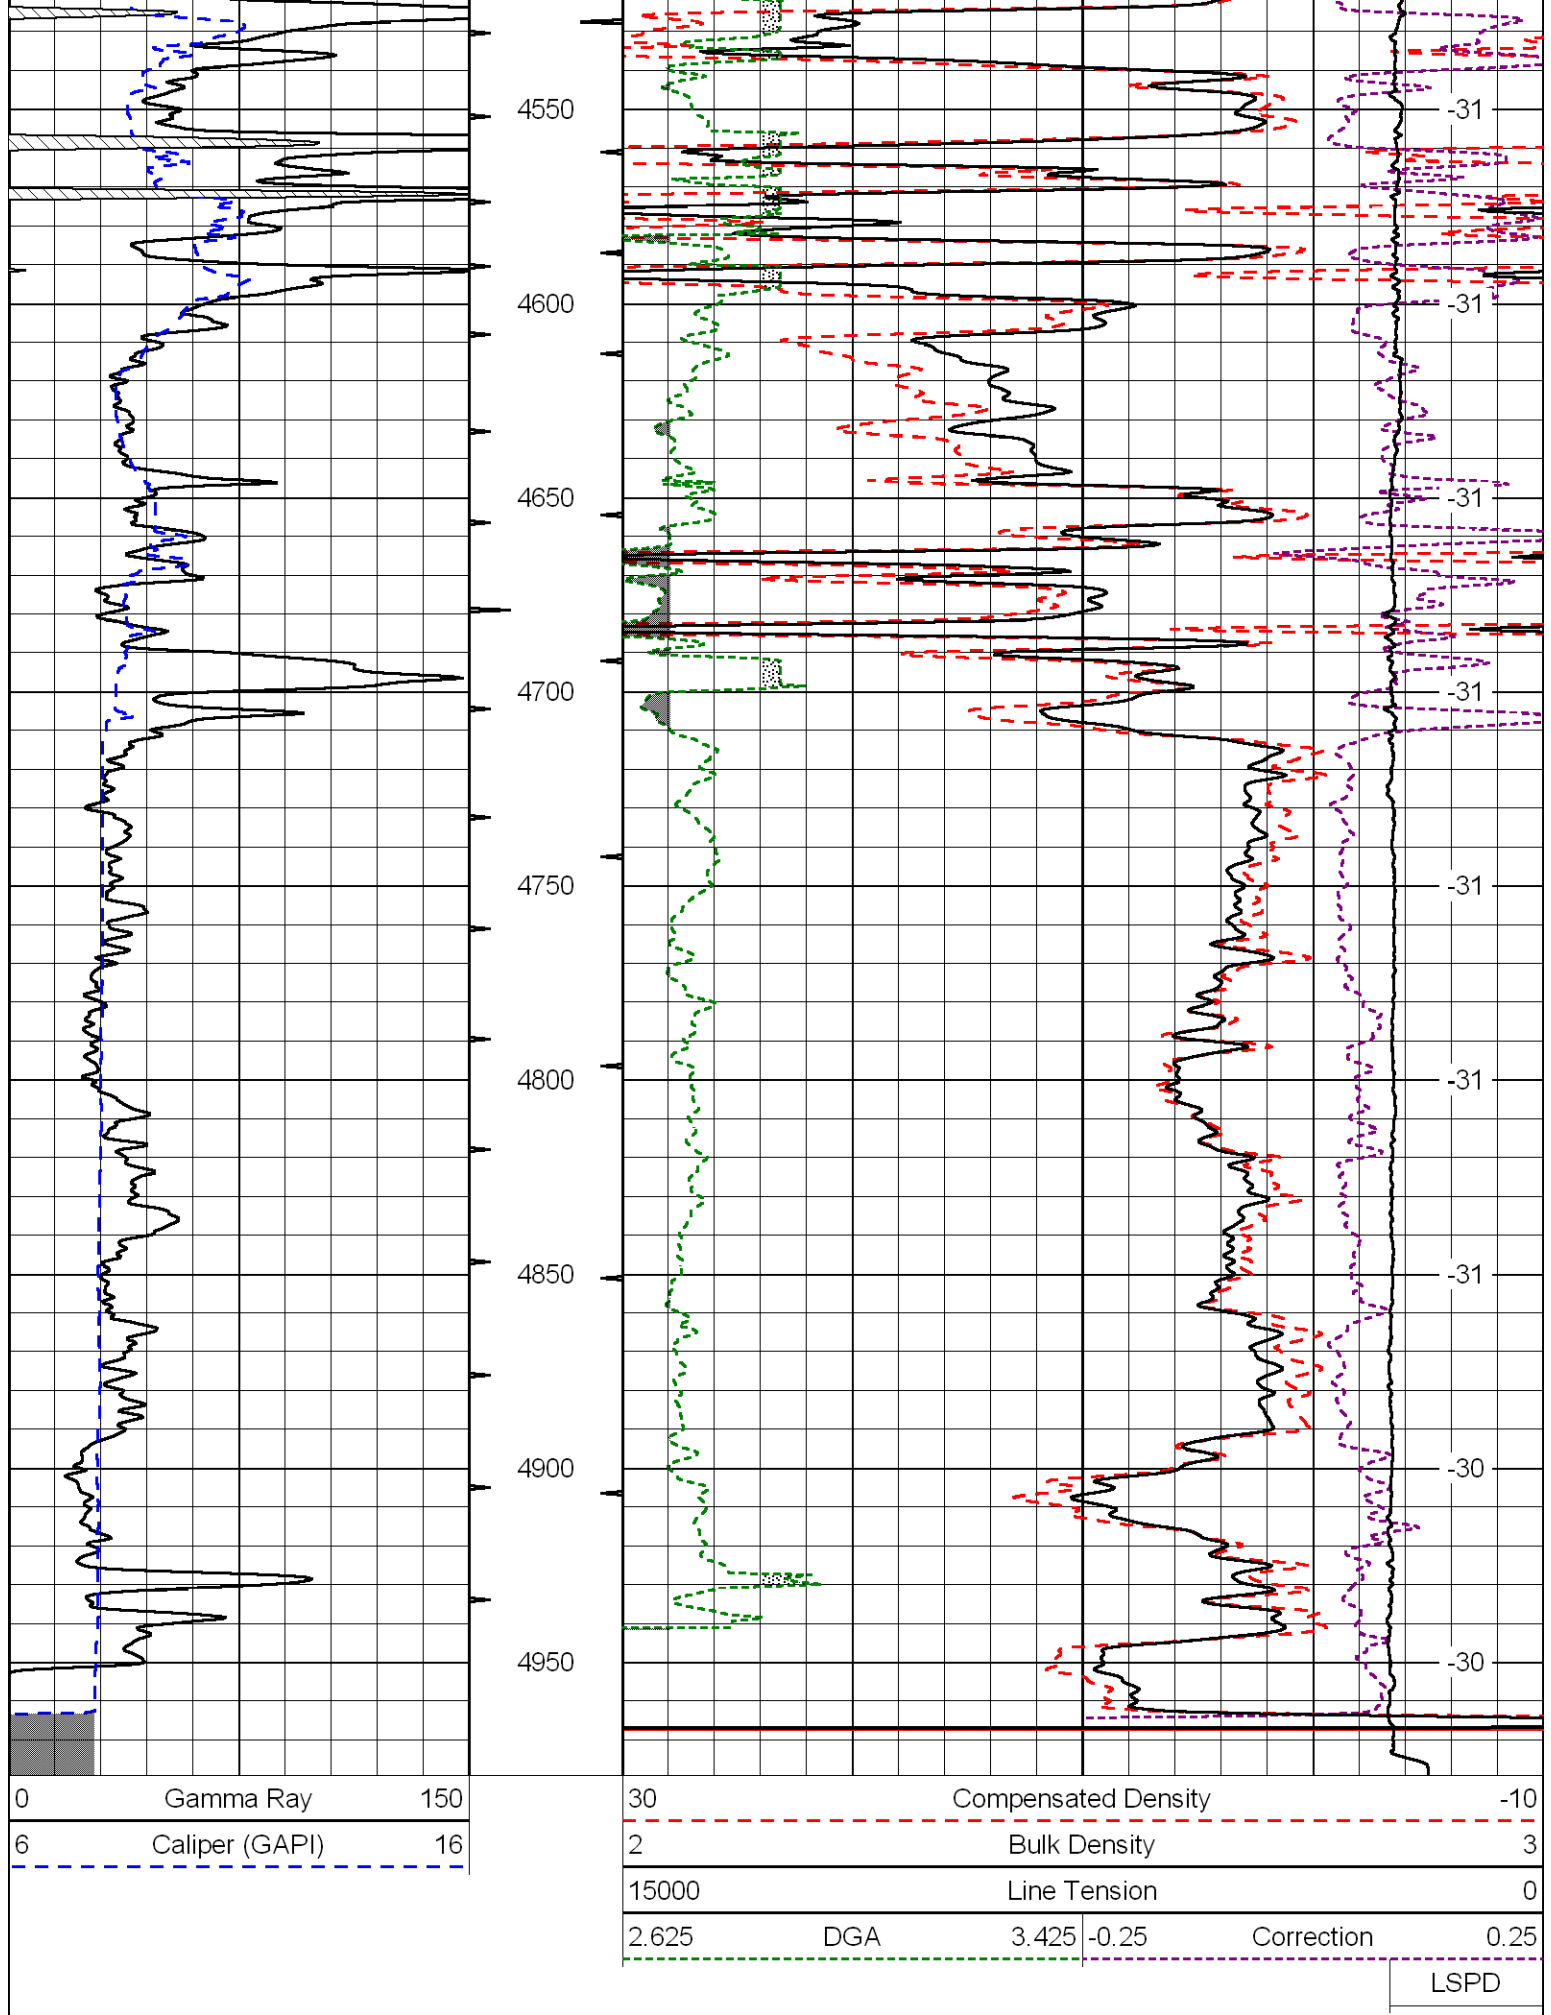



Dataset Pathname: dil/bermain
Presentation Format: cndlspec
Dataset Creation: Sun May 27 21:45:30 2012
Charted by: Depth in Feet scaled 1:240


0	Gamma Ray	150
6	Caliper (GAPI)	16


30	CNLS				-10
30	Compensated Density (2.71 ma)				-10
2.625	DGA	3.425	-0.25	Correction	0.25
10000	Line Tension				0


LSPD

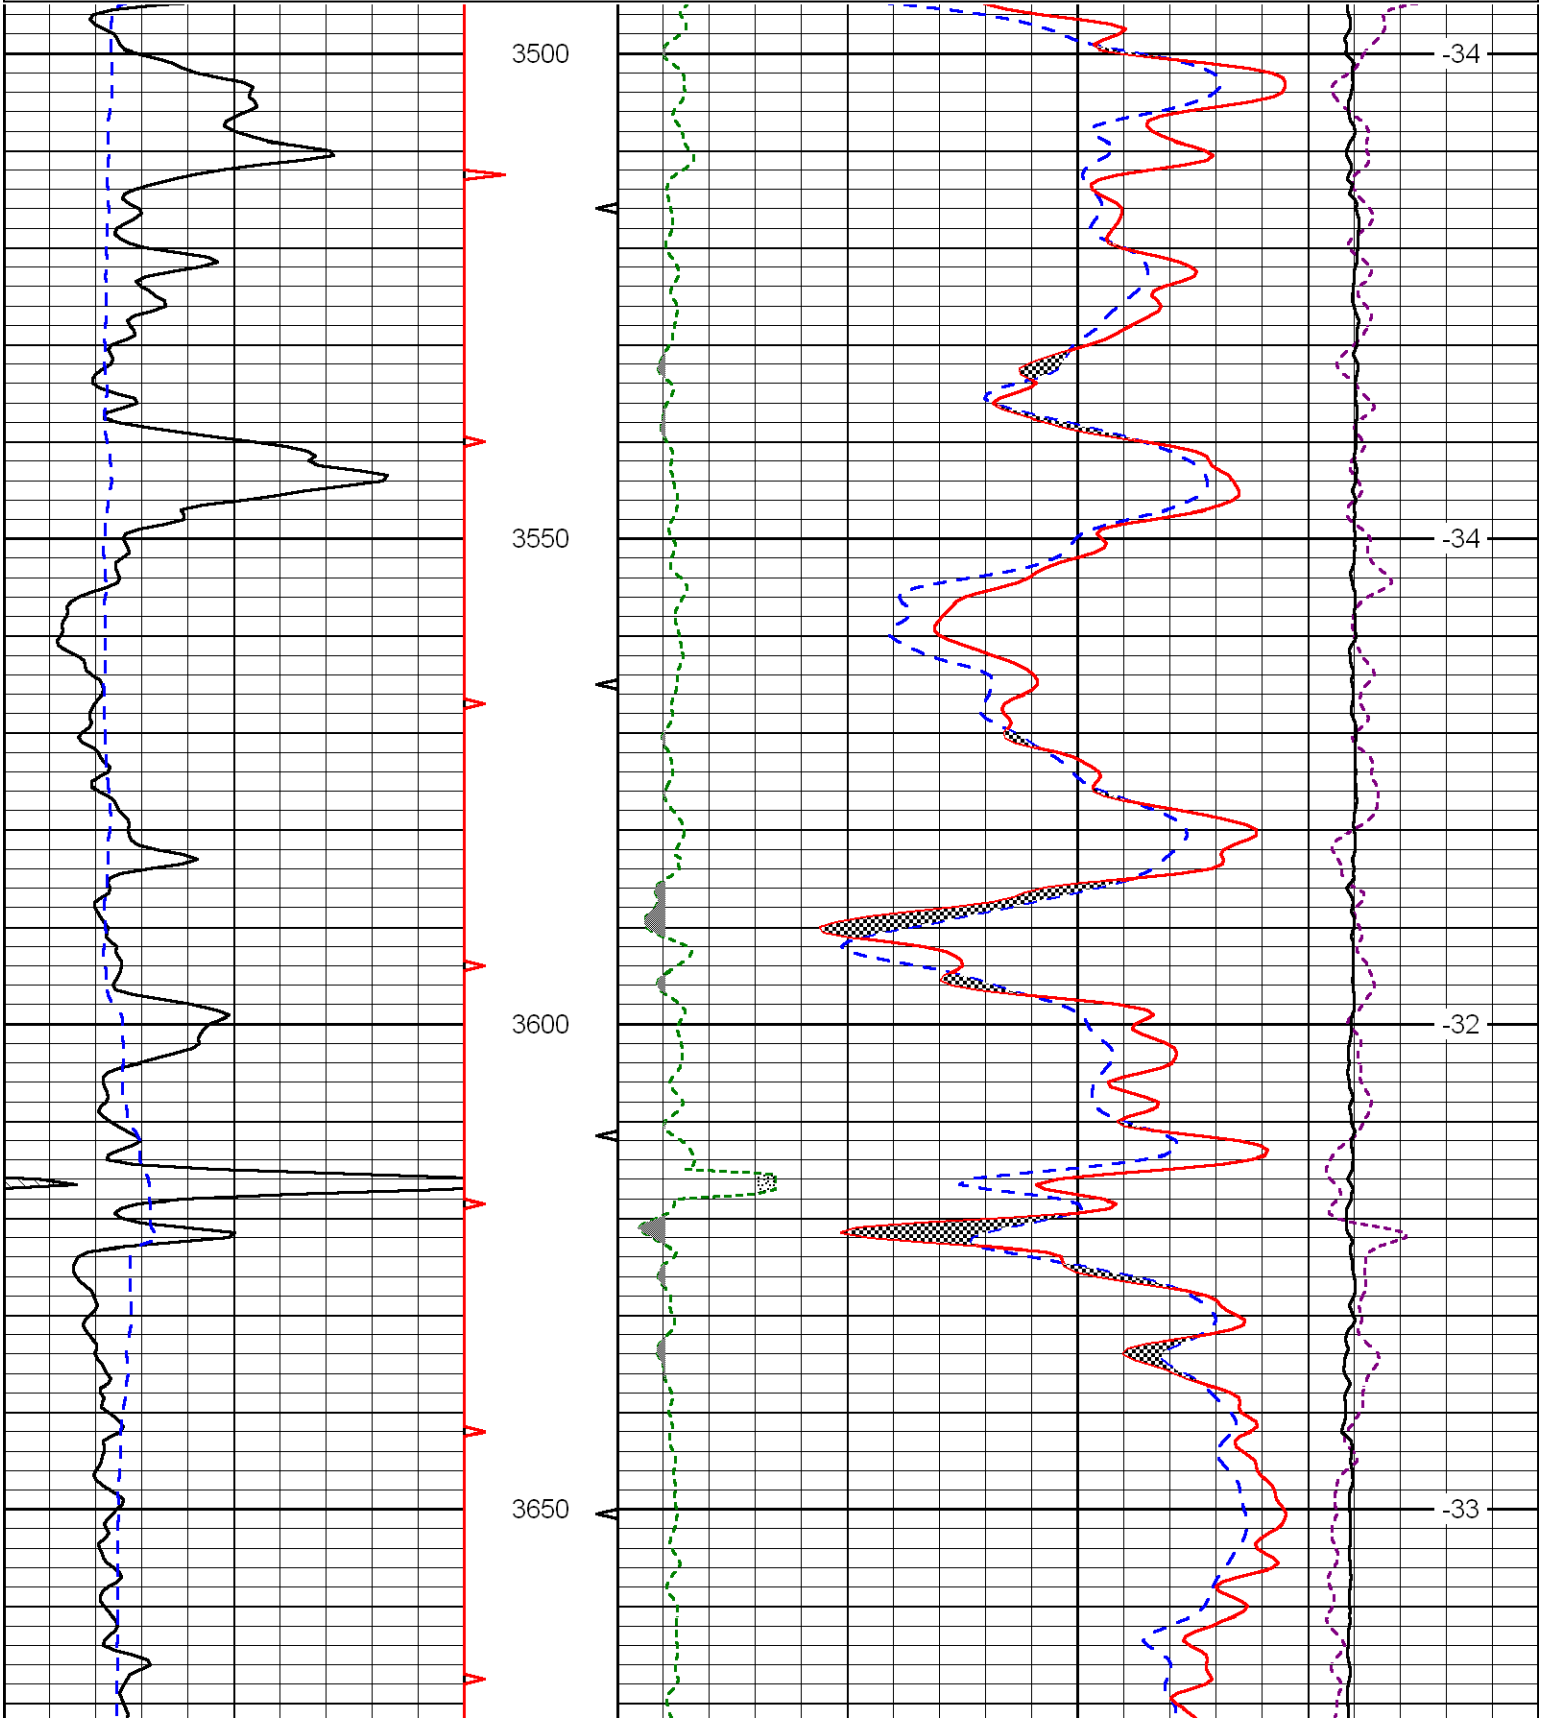


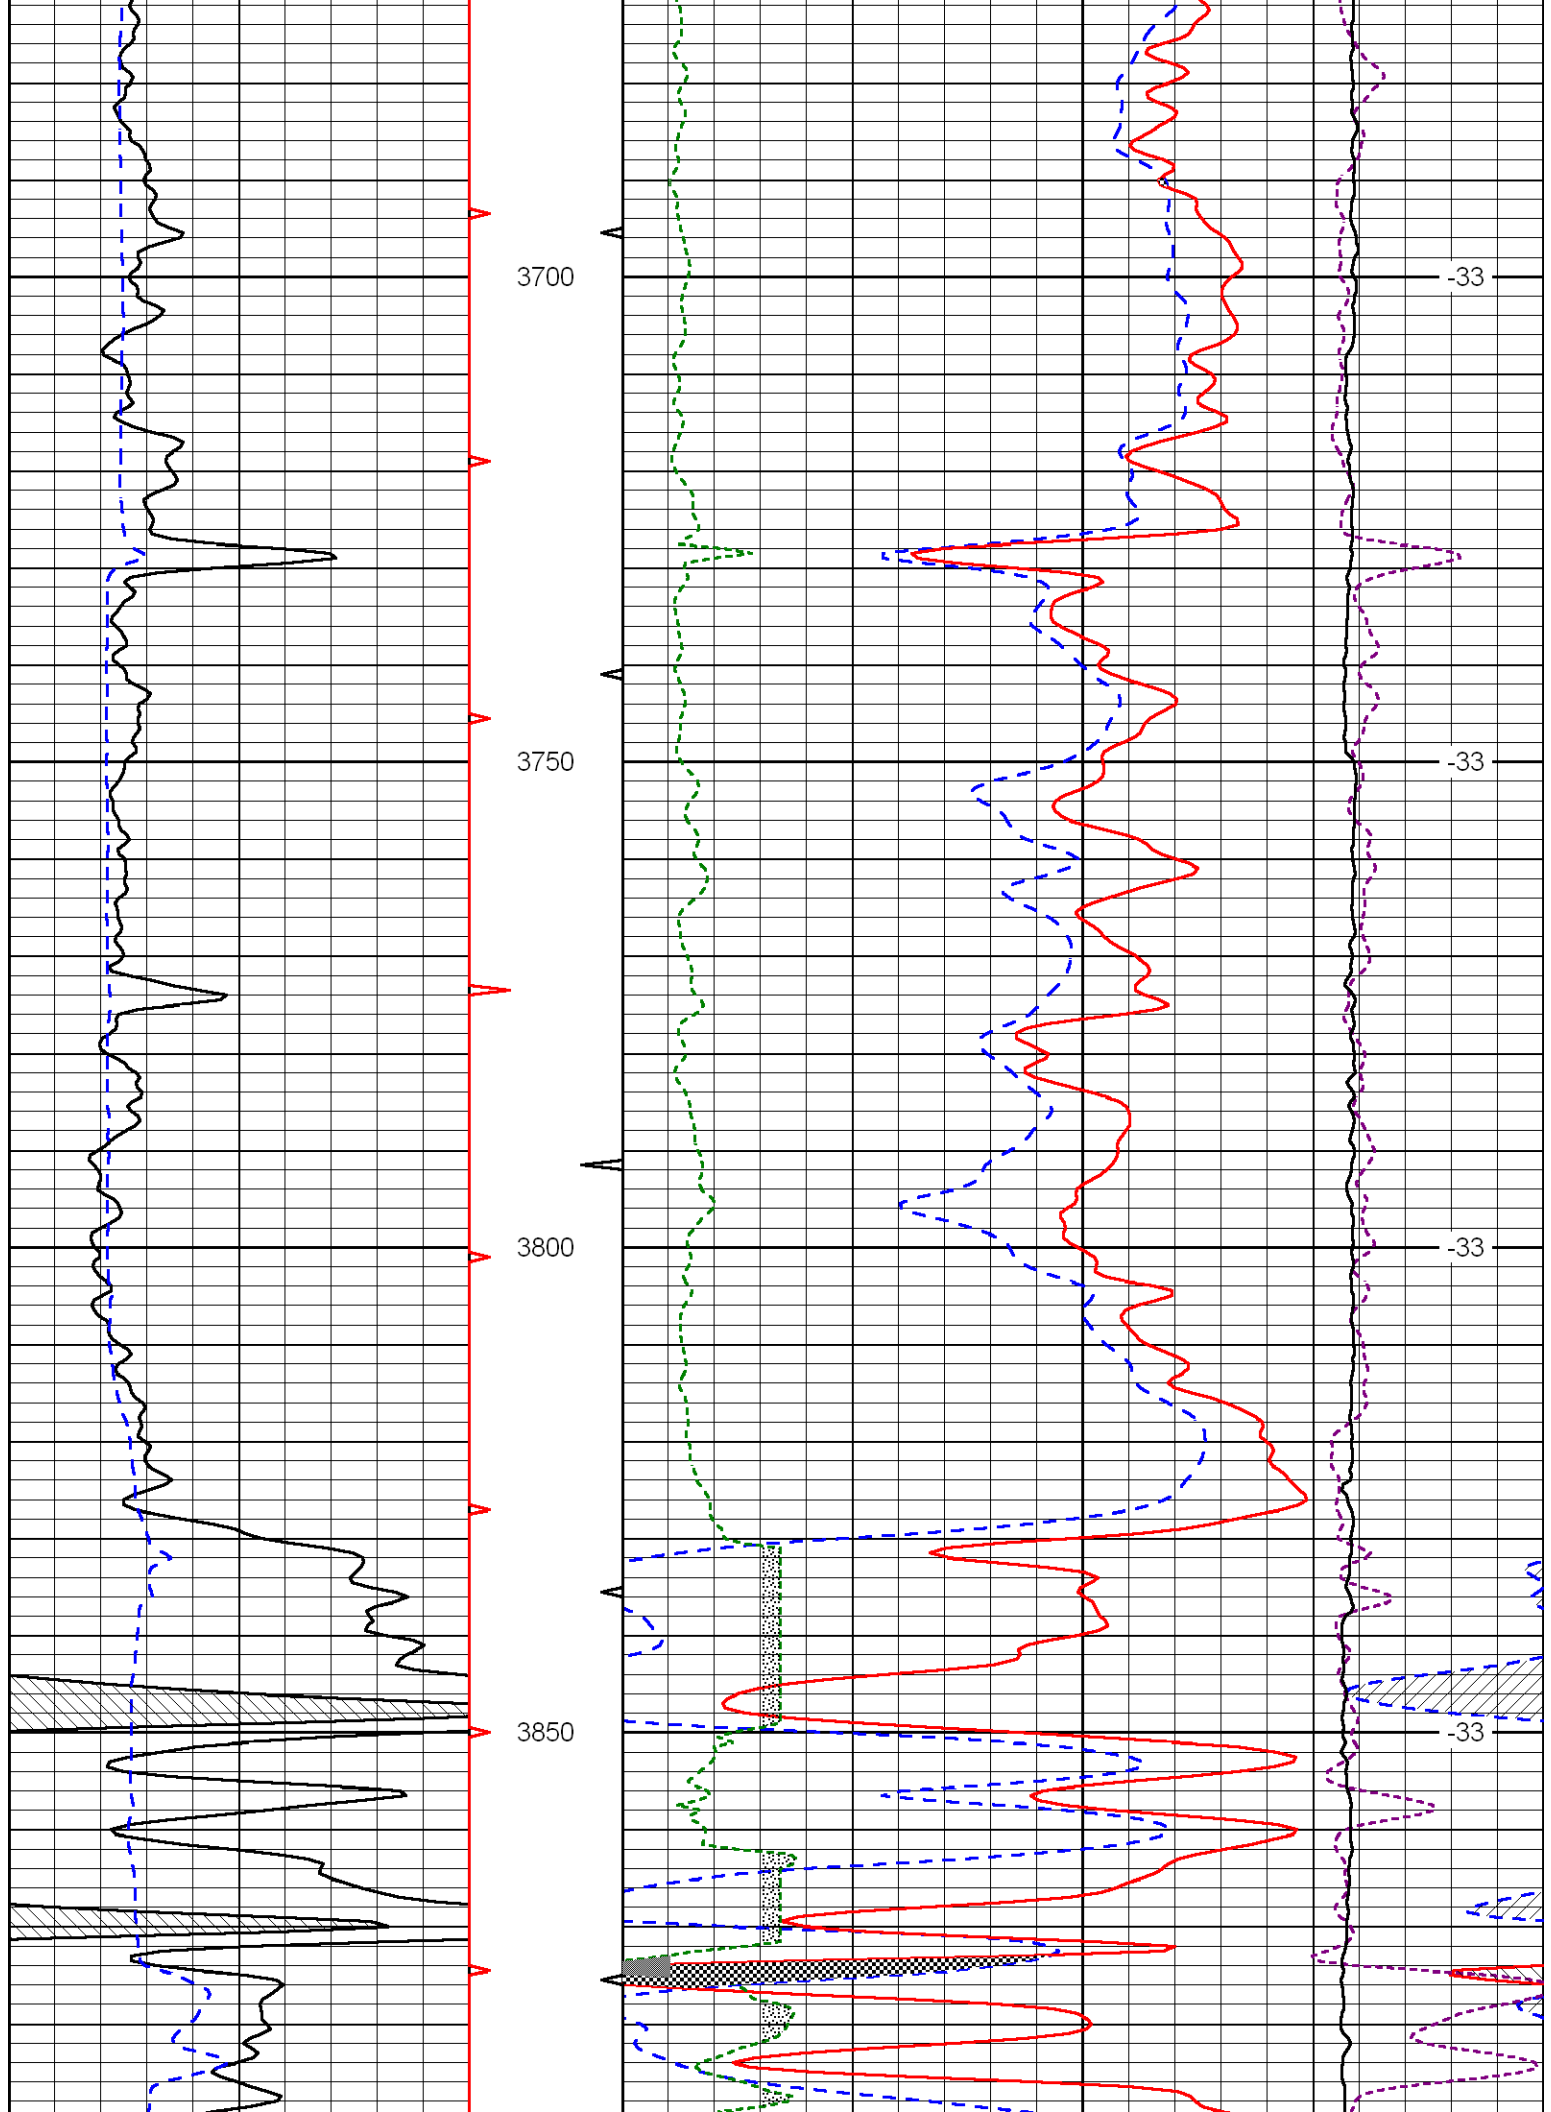


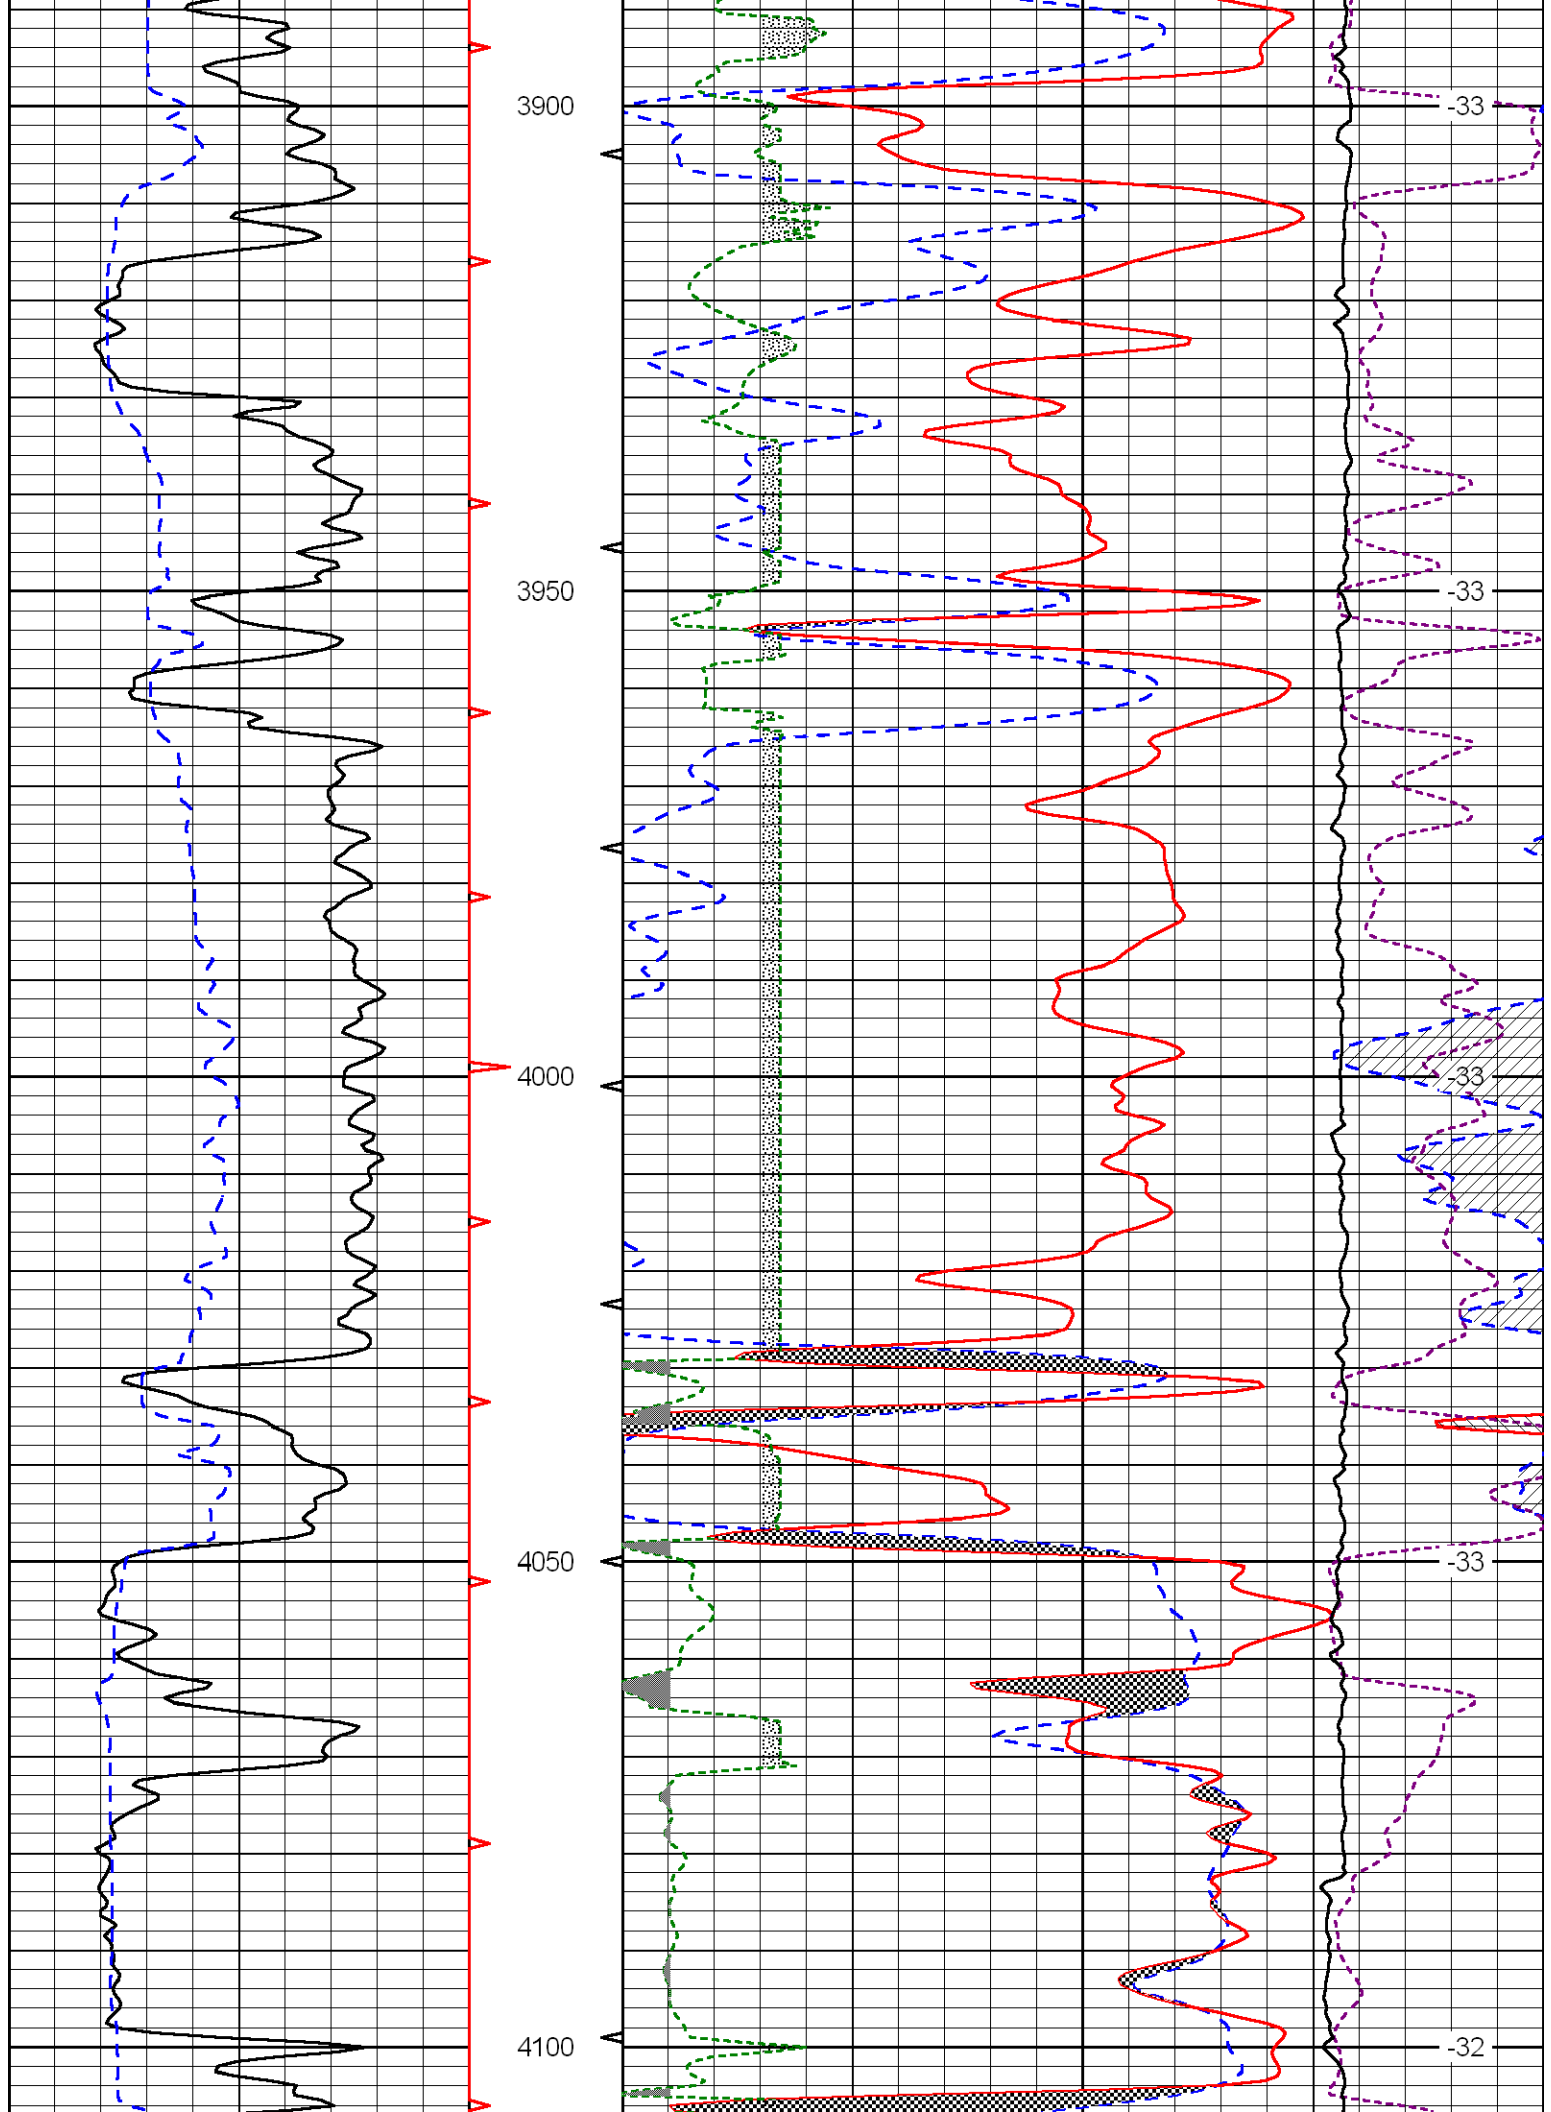

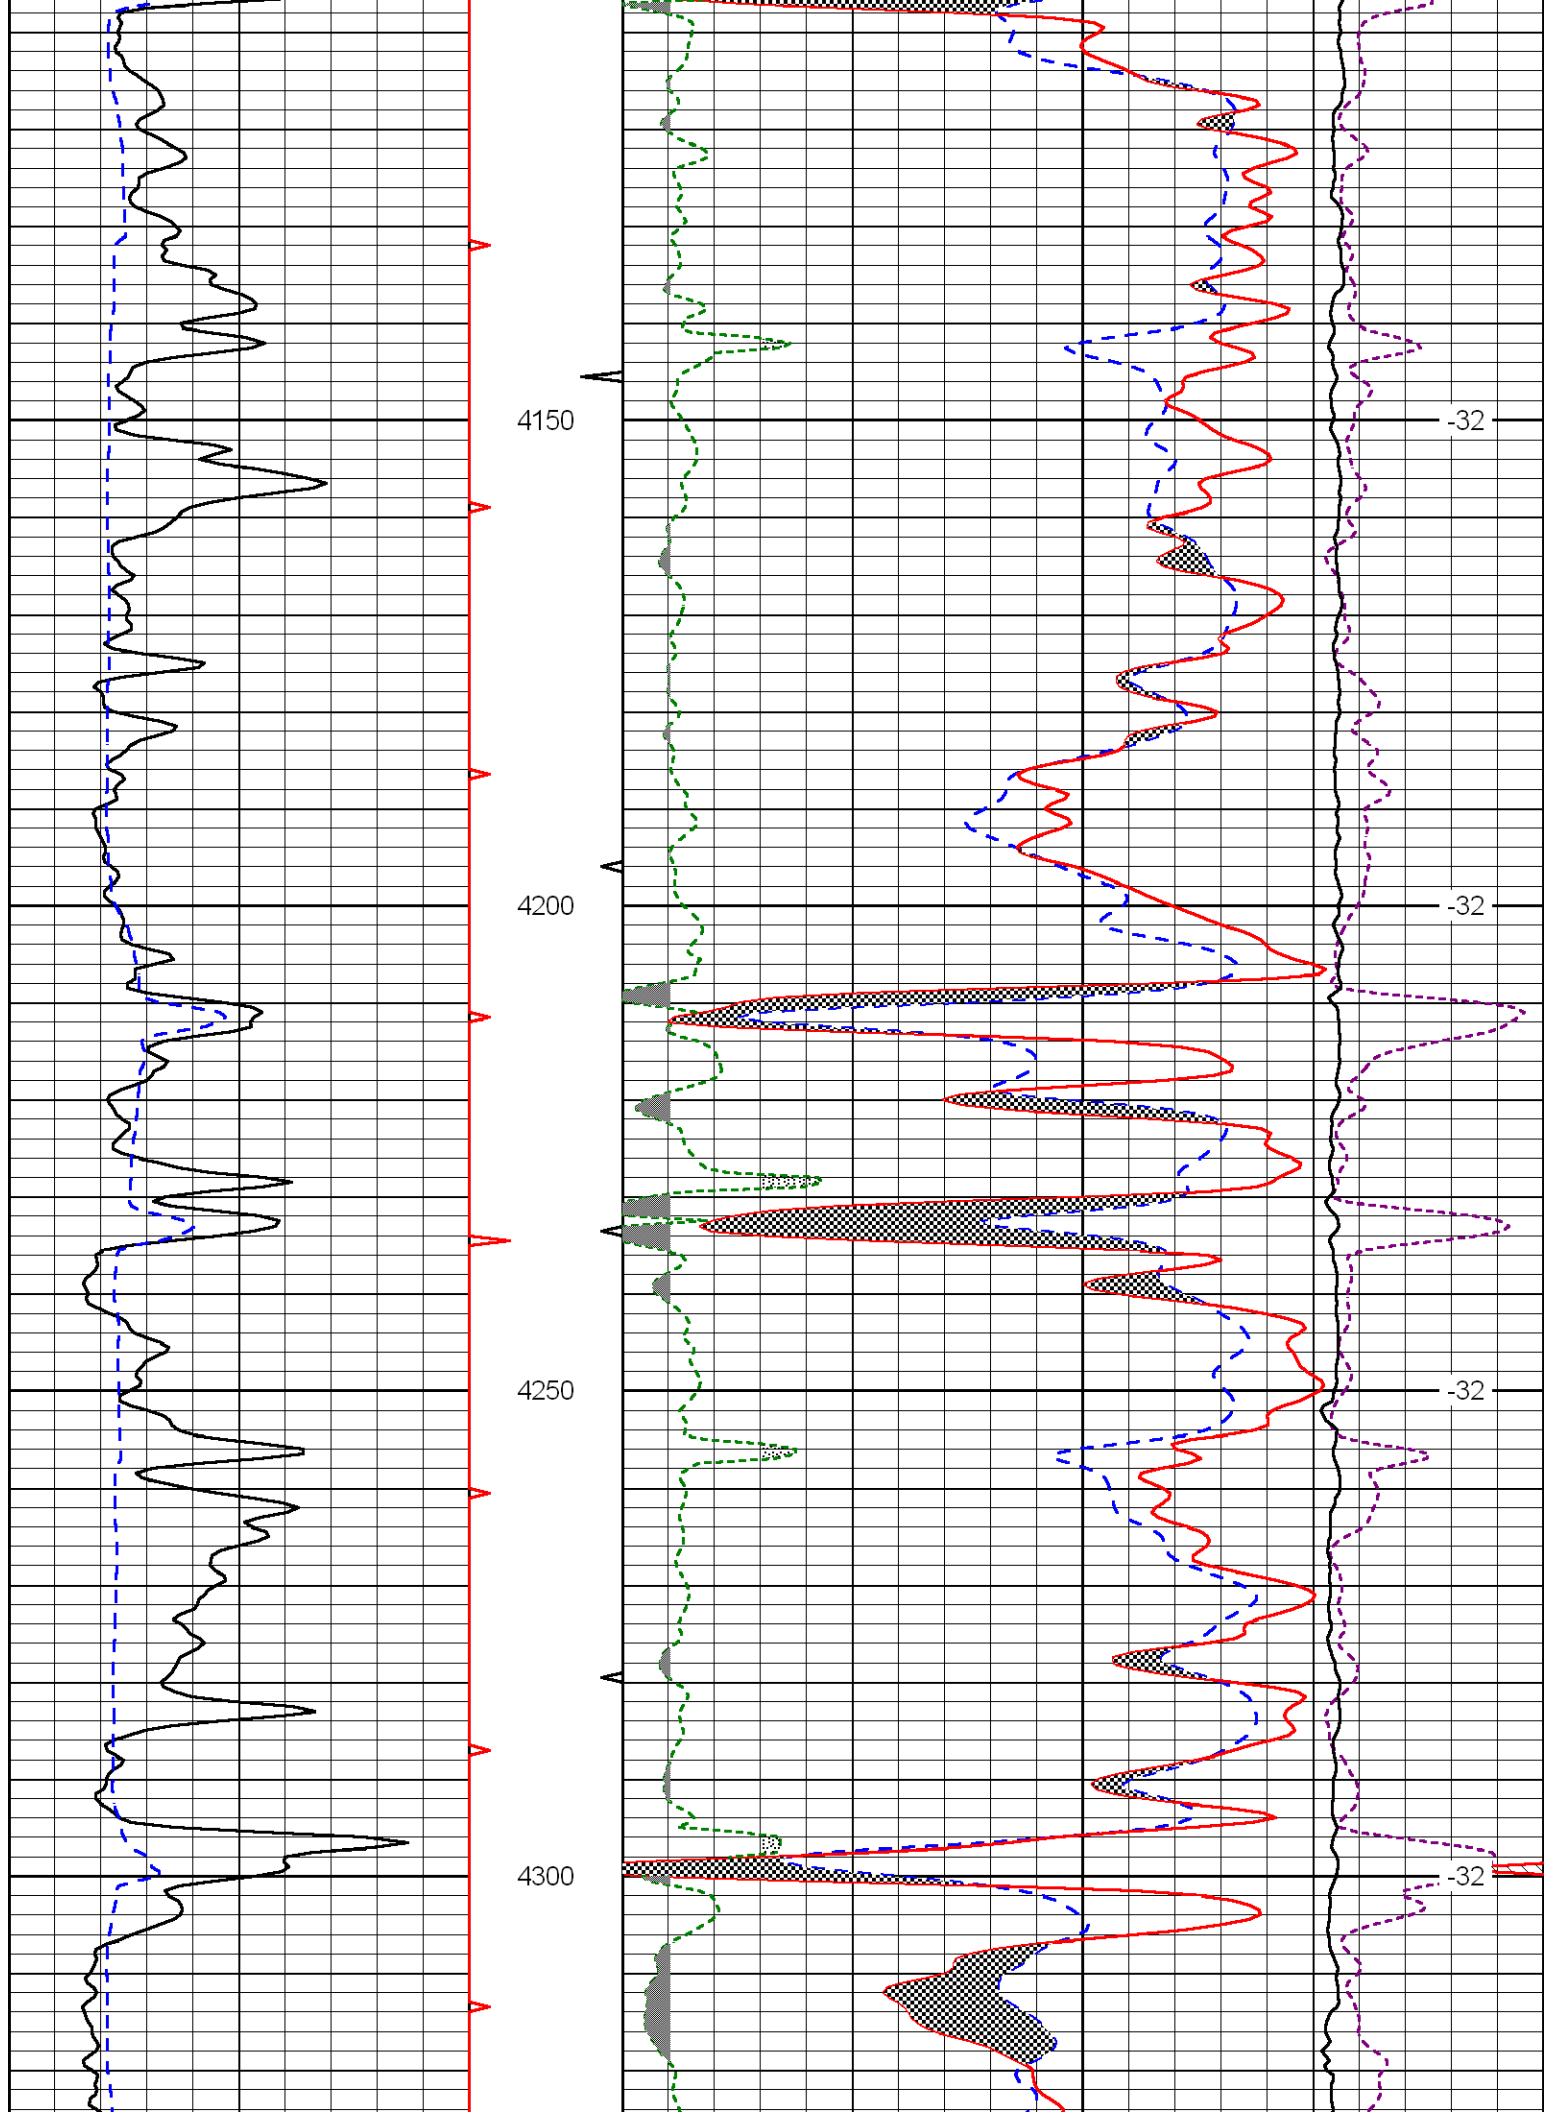

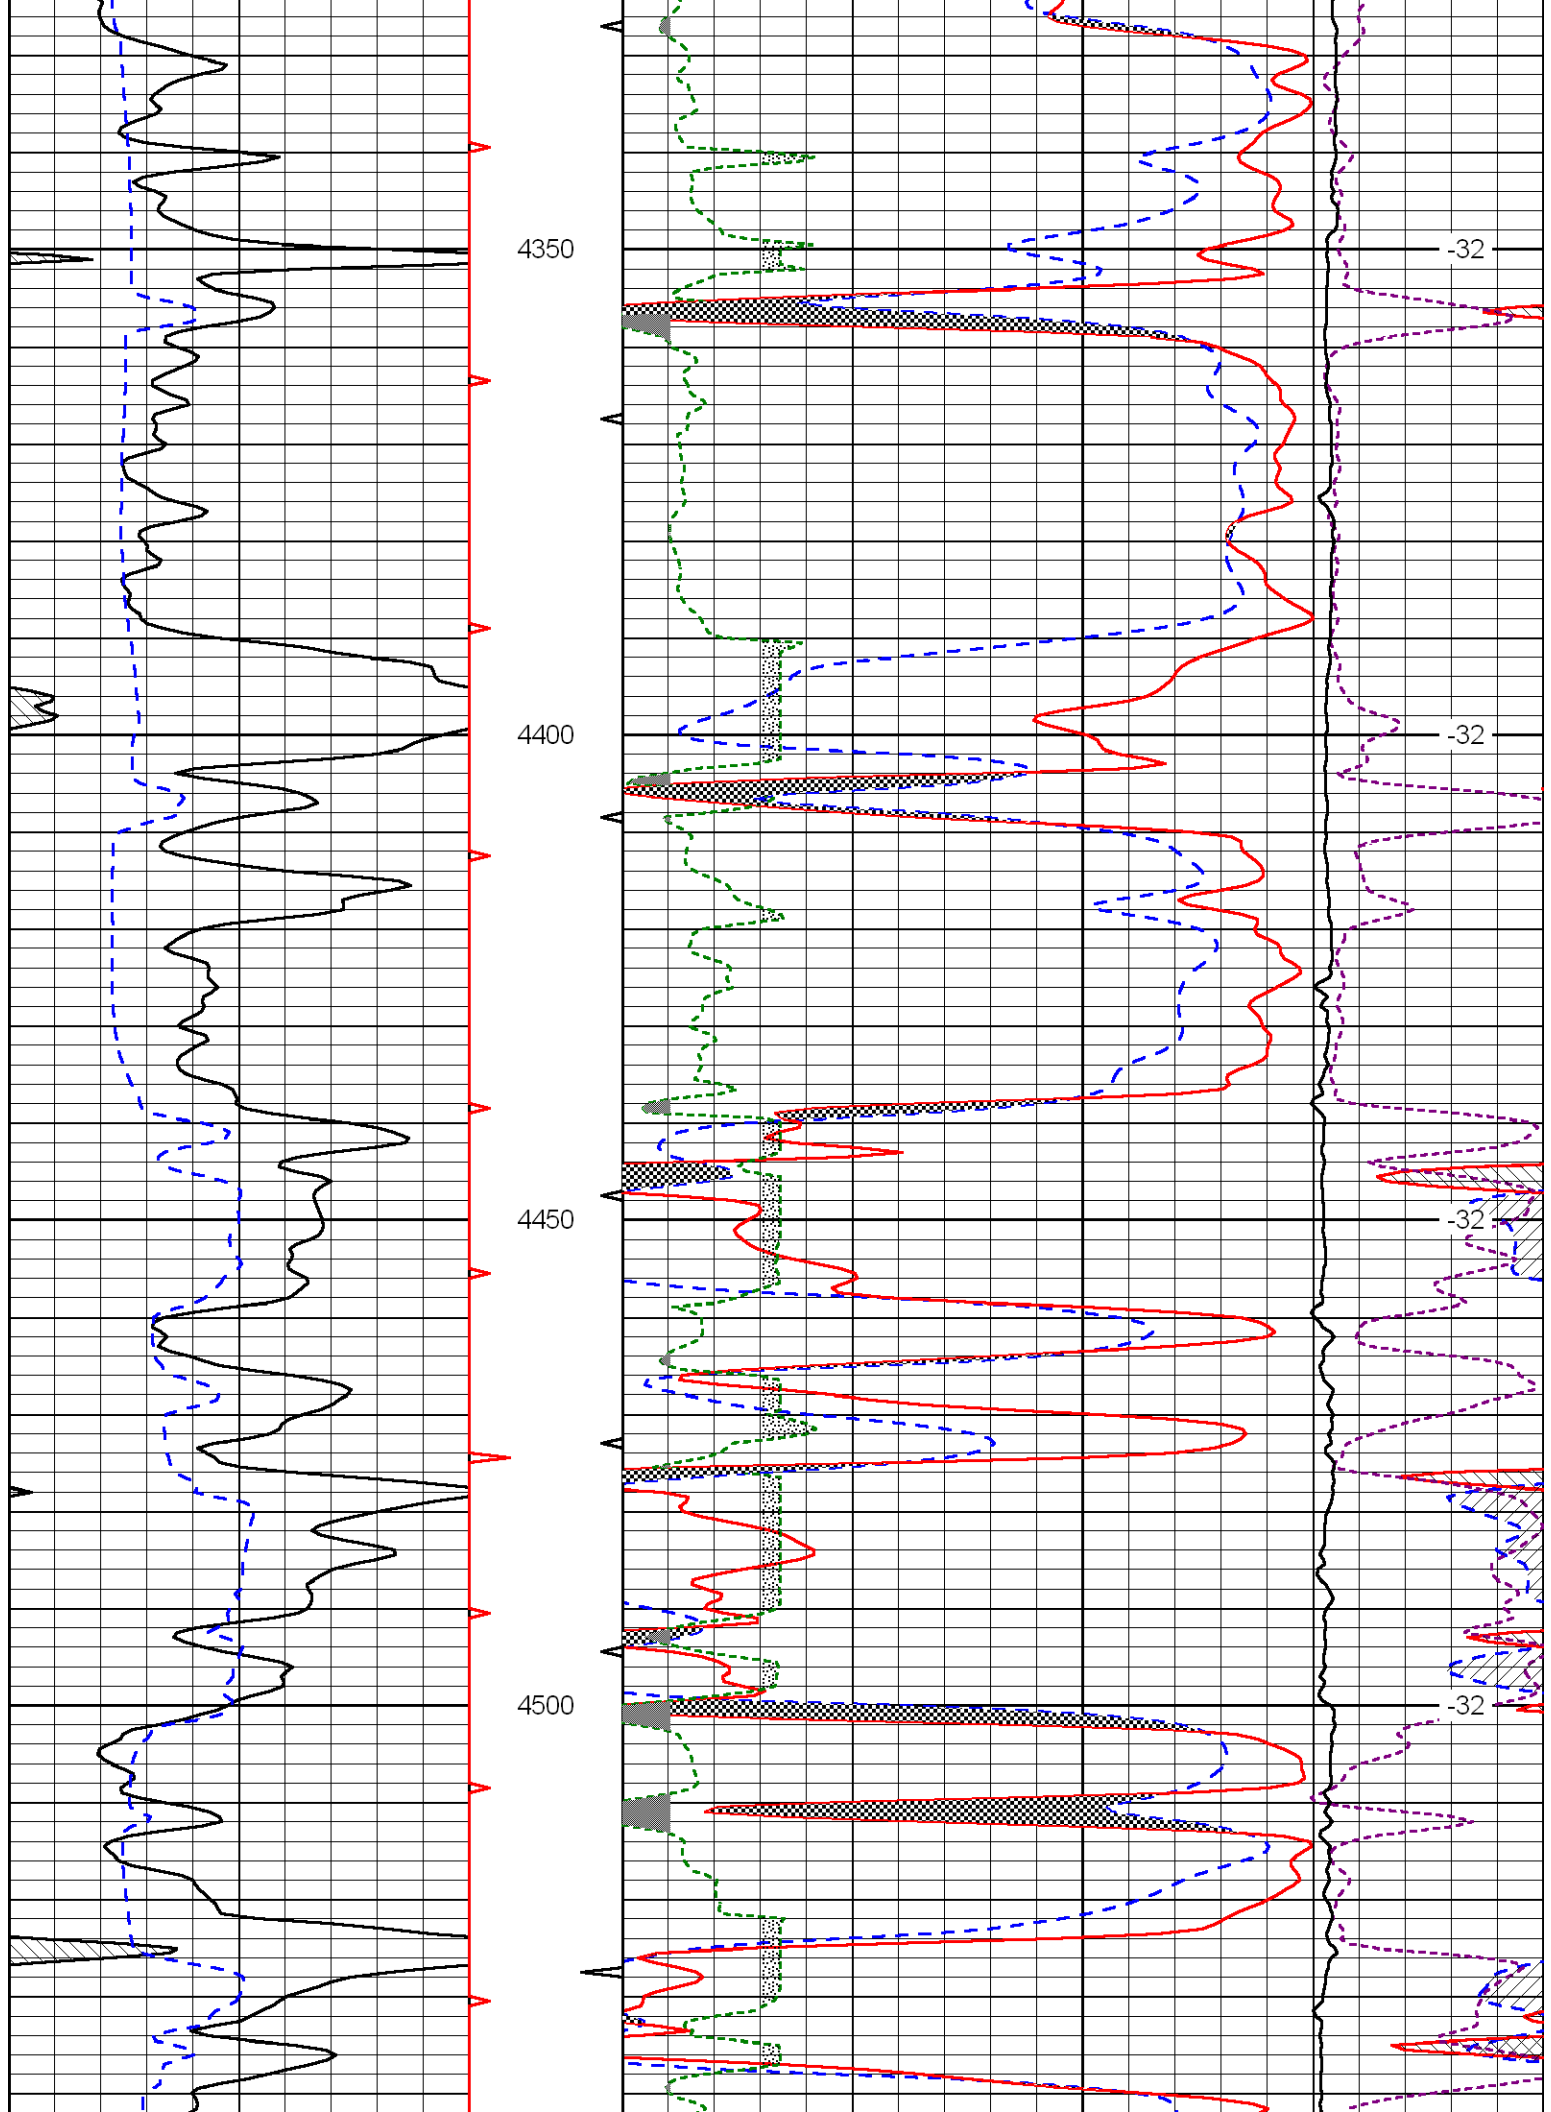

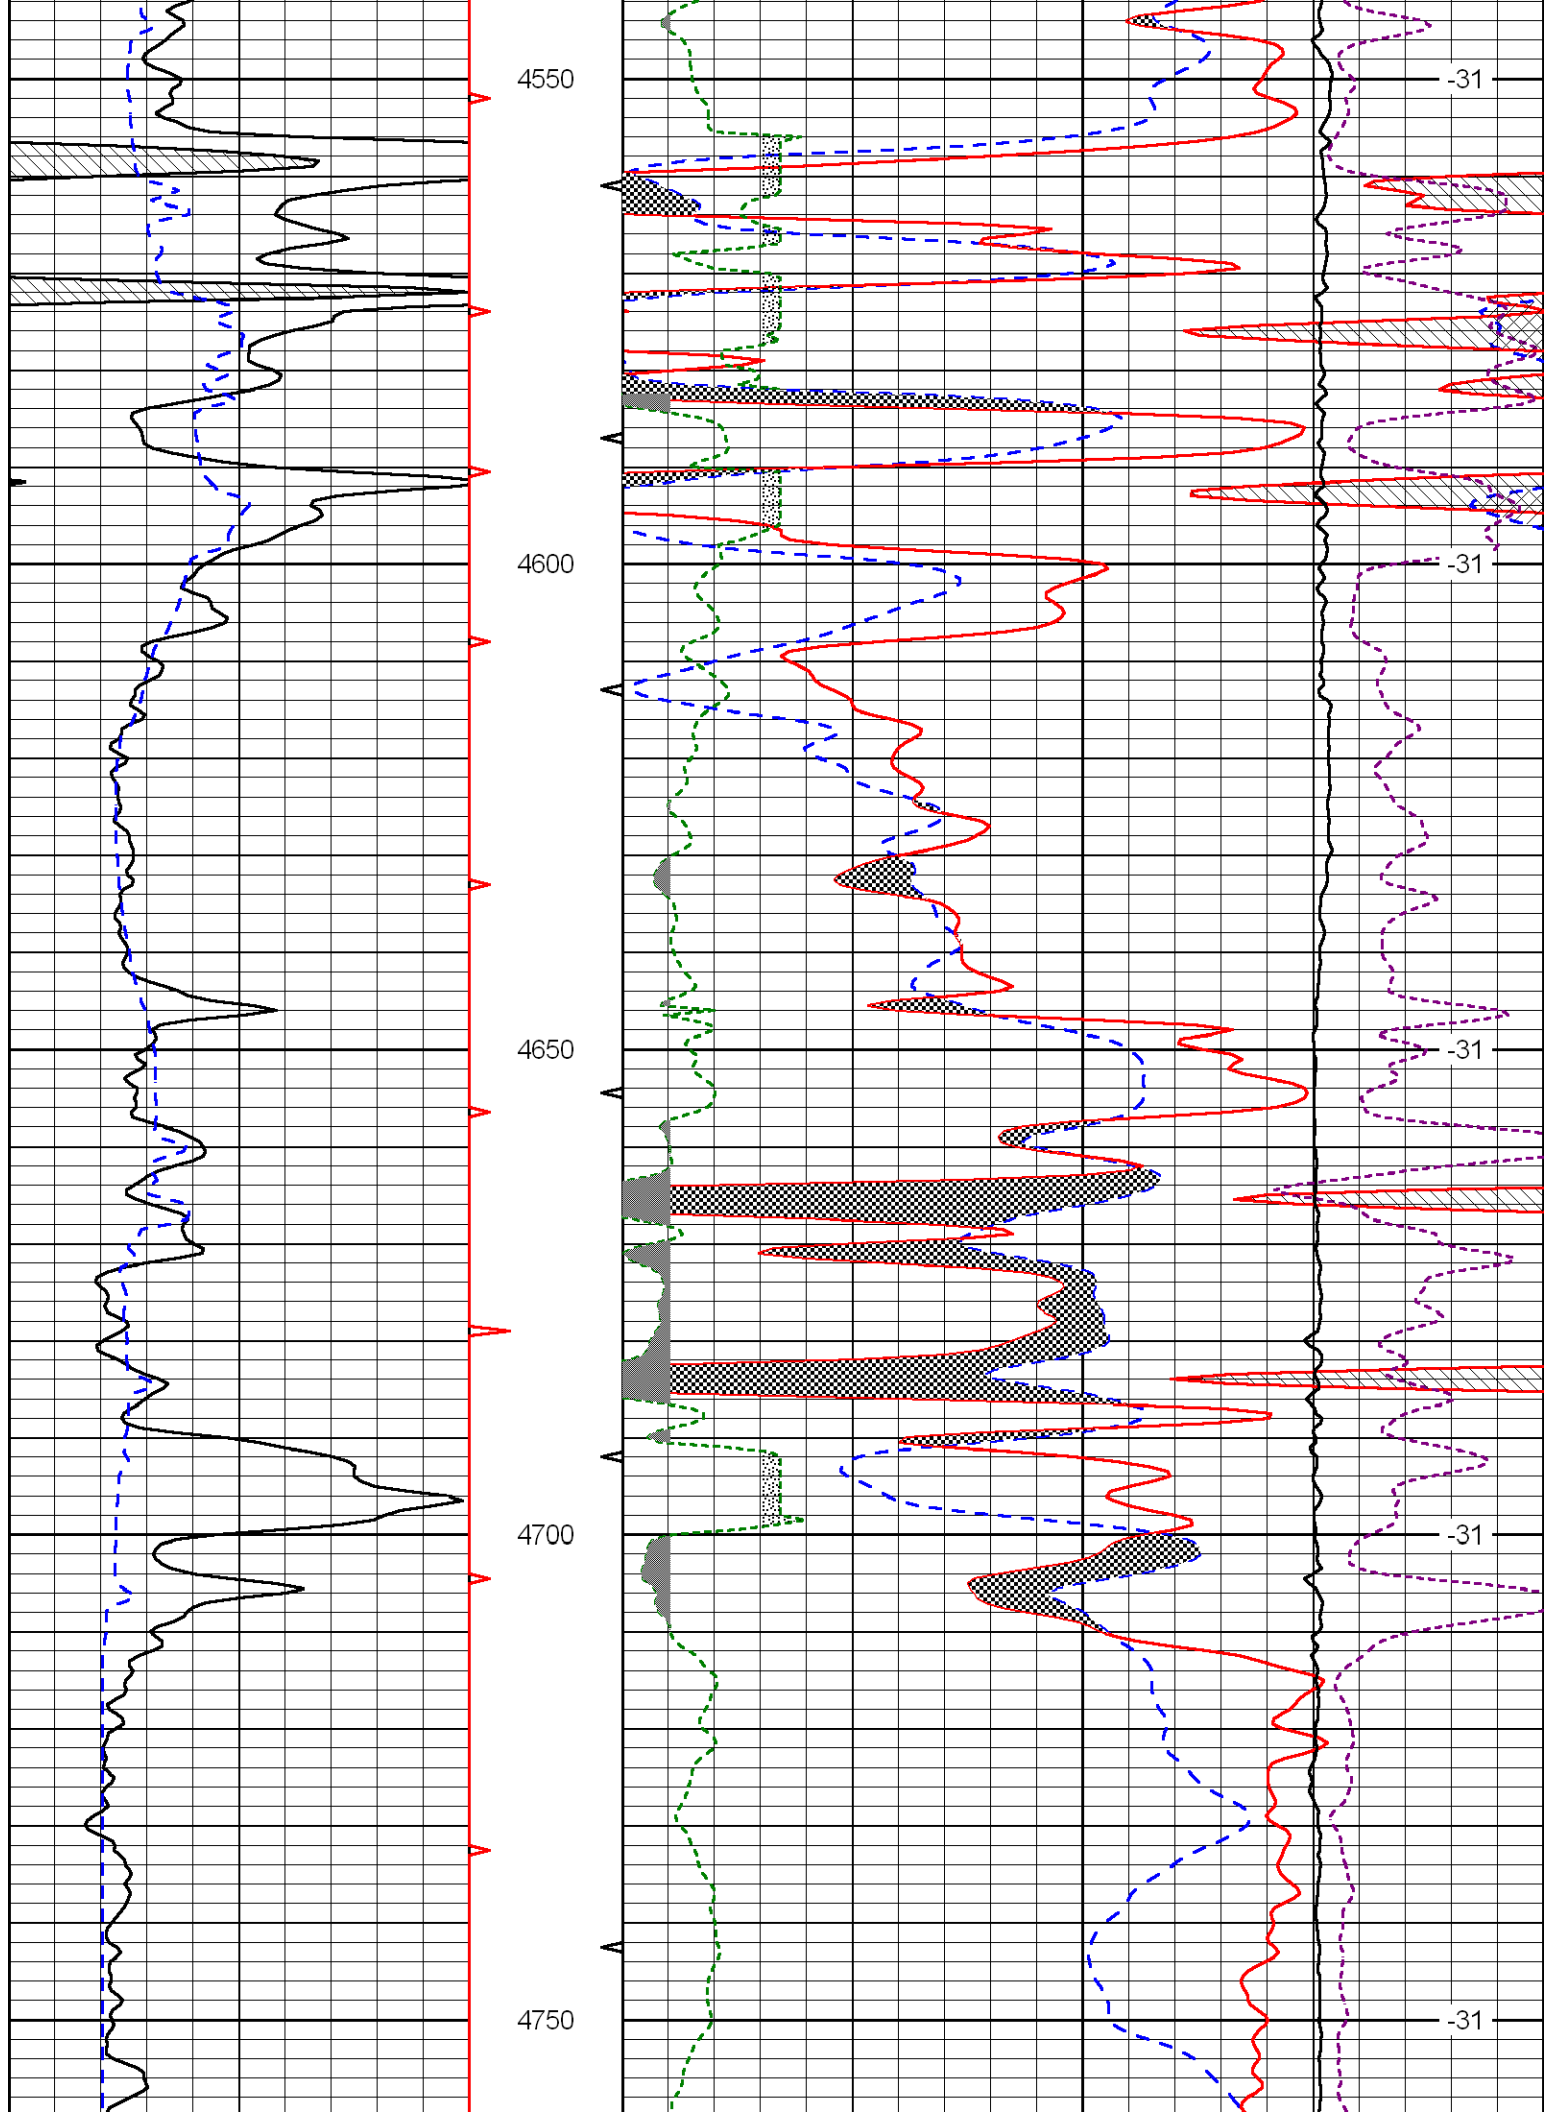

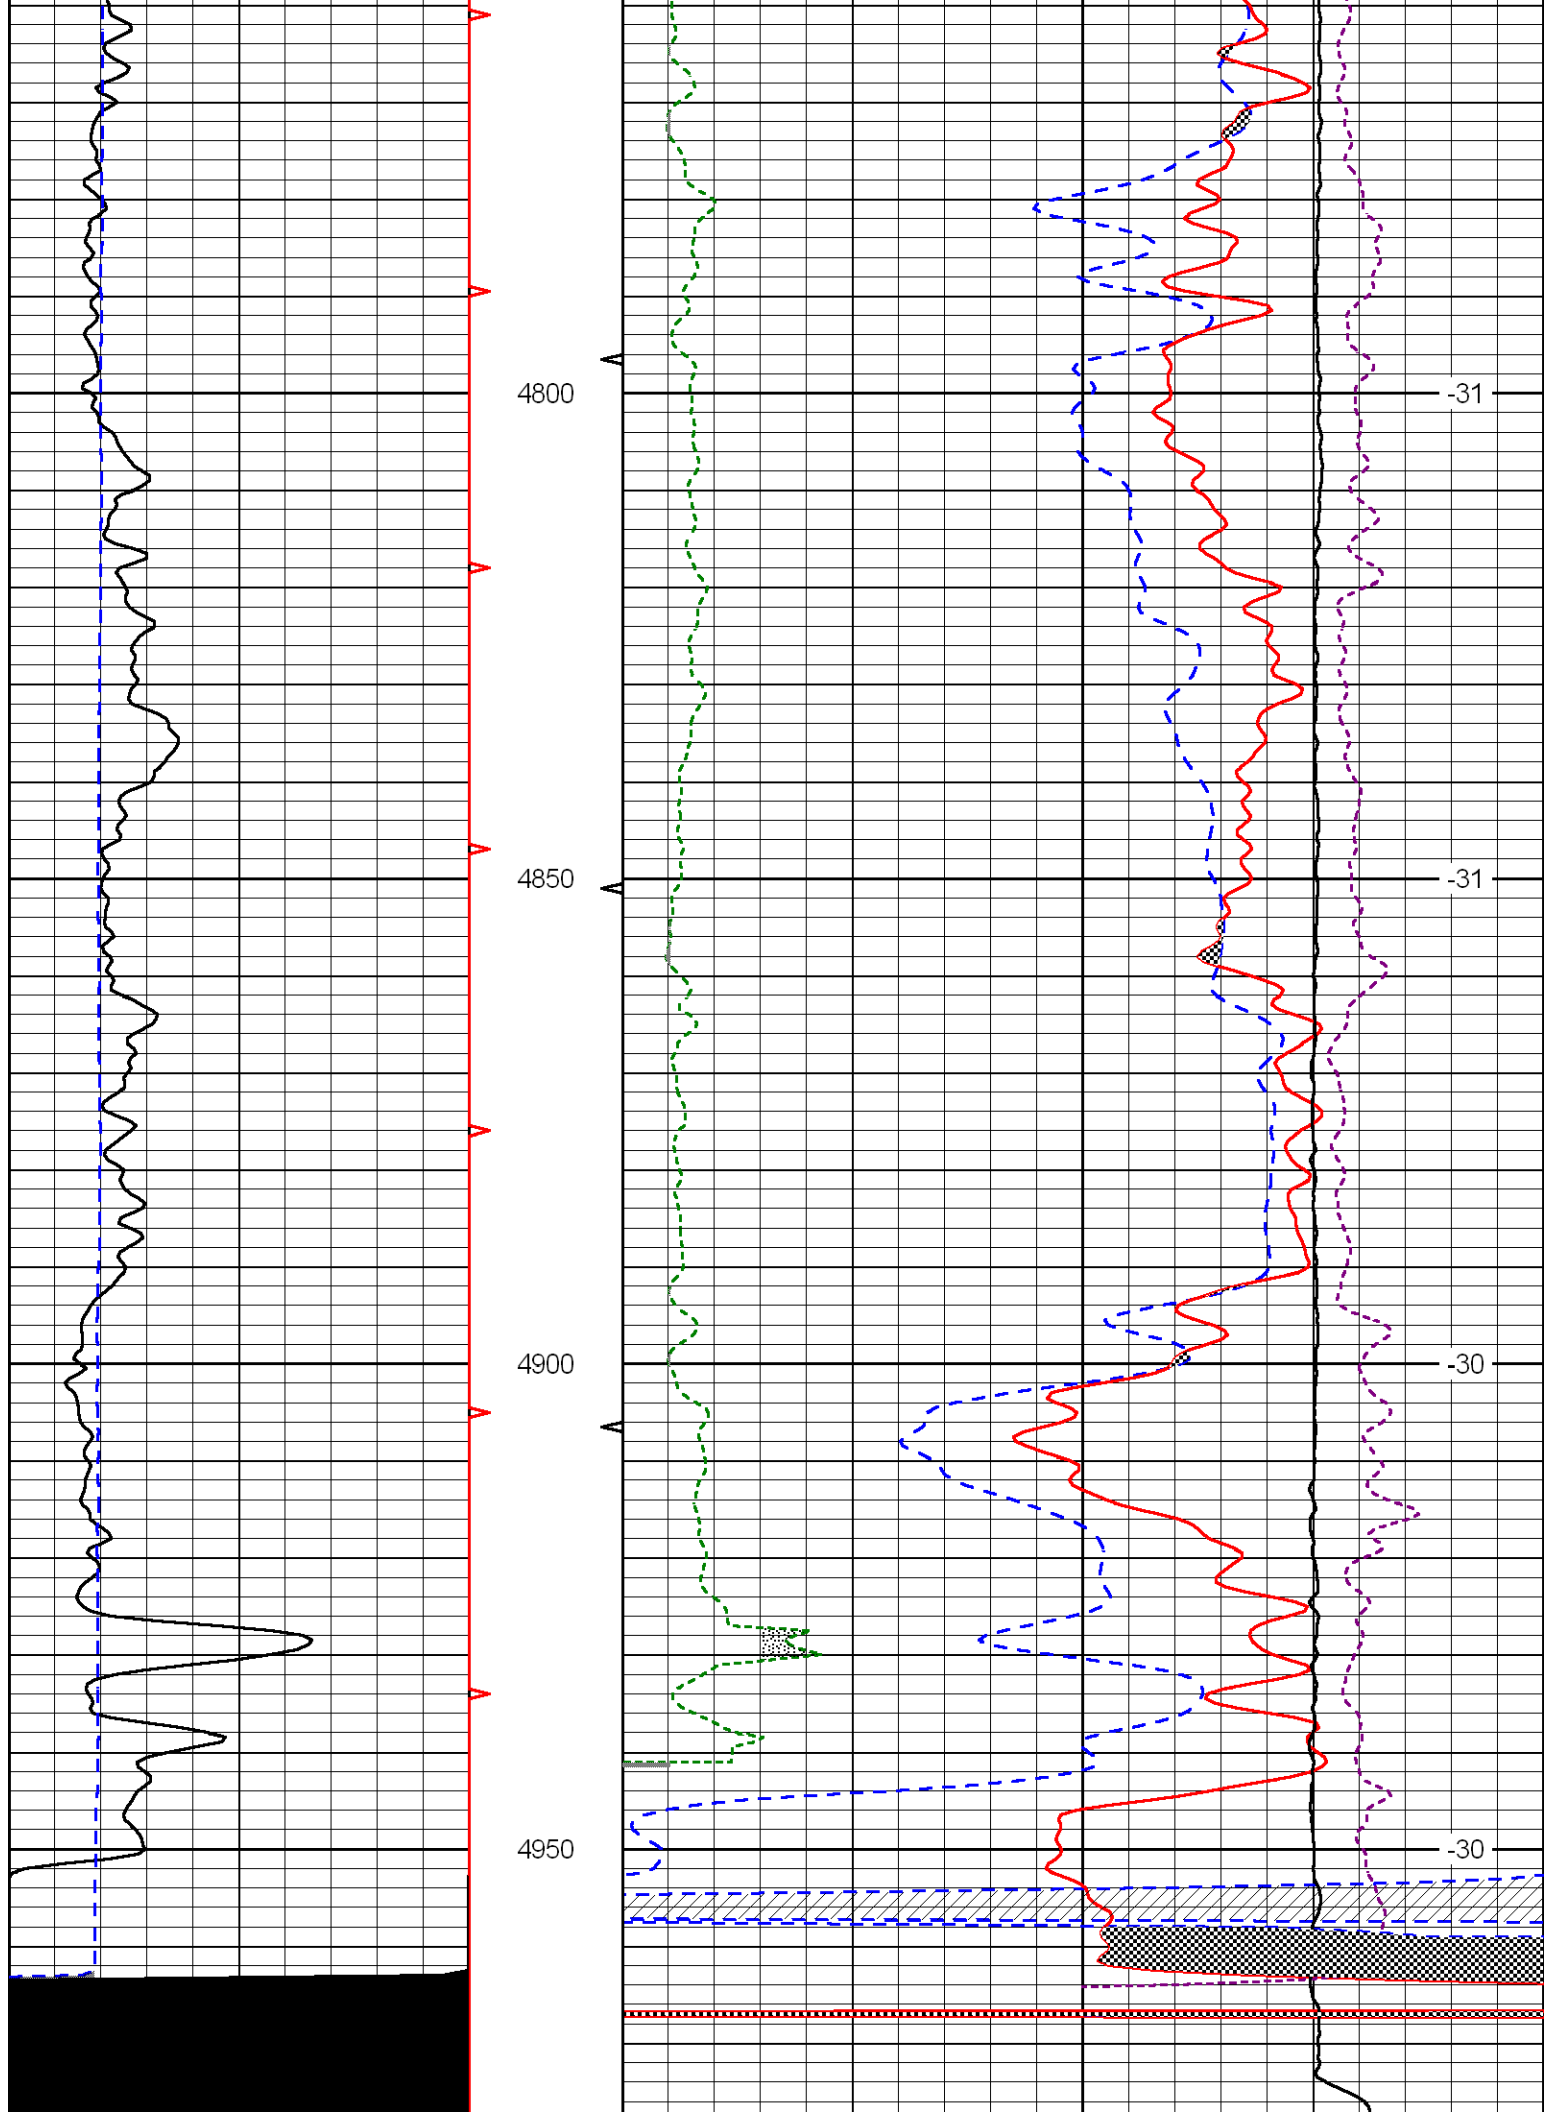

0	Gamma Ray	150	30	CNLS						-10			
6	Caliper (GAPI)	16	30	Compensated Density (2.71 ma)						-10			
			2.625	DGA		3.425	-0.25	Correction		0.25			
			10000	Line Tension						0			
												LSPD	