



SUPERIOR
Hays,
Kansas

SONIC LOG

Company	BLUERIDGE PETROLEUM CORP.		
Well	SOEKEN #12		
Field	KRAFT - PRUSA		
County	BARTON		
State	KANSAS		
Company	BLUERIDGE PETROLEUM CORPORATION		
Well	SOEKEN #12		
Field	KRAFT - PRUSA		
County	BARTON		
State	KANSAS		
Location:	API # : 15-009-25730-0000		
Permanent Datum	GROUND LEVEL	Elevation	1841
Log Measured From	KELLY BUSHING 5' A.G.L.	Other Services	CDL/CNL DIL/MEL
Drilling Measured From	KELLY BUSHING	Elevation	K.B. 1846 D.F. 1844 G.L. 1841
Date	8/21/12		
Run Number	TWO		
Depth Driller	3365		
Depth Logger	3364		
Bottom Logged Interval	3352		
Top Log Interval	650		
Casing Driller	8 5/8" @ 709'		
Casing Logger	706		
Bit Size	7 7/8"		
Type Fluid in Hole	CHEMICAL MUD	CHLORIDES 6,400 PPM	
Density / Viscosity	9.4/52		
pH / Fluid Loss	10.5/10.0		
Source of Sample	FLOWLINE		
Rm @ Meas. Temp	.950 @ 92F		
Rmt @ Meas. Temp	.713 @ 92F		
Rmc @ Meas. Temp	1.14 @ 92F		
Source of Rmt / Rmc	MEASUREMENT		
Rm @ BHT	.795 @ 110F		
Time Circulation Stopped	3.5 HOURS		
Time Logger on Bottom	1:00 P.M.		
Maximum Recorded Temperature	110F		
Equipment Number	4010		
Location	HAYS, KANSAS		
Recorded By	JEFF LUEBBERS		
Witnessed By	JIM MUSGROVE	JON ALLEN	RICK POPP

<<< Fold Here >>>

All interpretations are opinions based on inferences from electrical or other measurements and we cannot and do not guarantee the accuracy or correctness of any interpretation, and we shall not, except in the case of gross or willful negligence on our part, be liable or responsible for any loss, costs, damages, or expenses incurred or sustained by anyone resulting from any interpretation made by any of our officers, agents or employees. These interpretations are also subject to our general terms and conditions set out in our current Price Schedule.

Comments

THANK YOU FOR USING SUPERIOR WELL SERVICE HAYS, KANSAS (785) 628-6395
DIRECTIONS
CLAFLIN, KS. 2 1/2N. ON BLKTOP, E. INTO






SUPERIOR
Hays,
Kansas


MAIN SECTION


Database File: 409506ddn.db
 Dataset Pathname: pass6.5
 Presentation Format: slt
 Dataset Creation: Tue Aug 21 15:58:28 2012
 Charted by: Depth in Feet scaled 1:240

0	GAMMA RAY (GAPI)	150	ABHV	140	DELTA TIME (usec/ft)	40
6	CALIPER (in)	16	10 (ft3) 0	30	SONIC POROSITY (pu)	-10
0	MINMK	20	TBHV	0	ITT (msec)	20
			0 (ft3) 10			

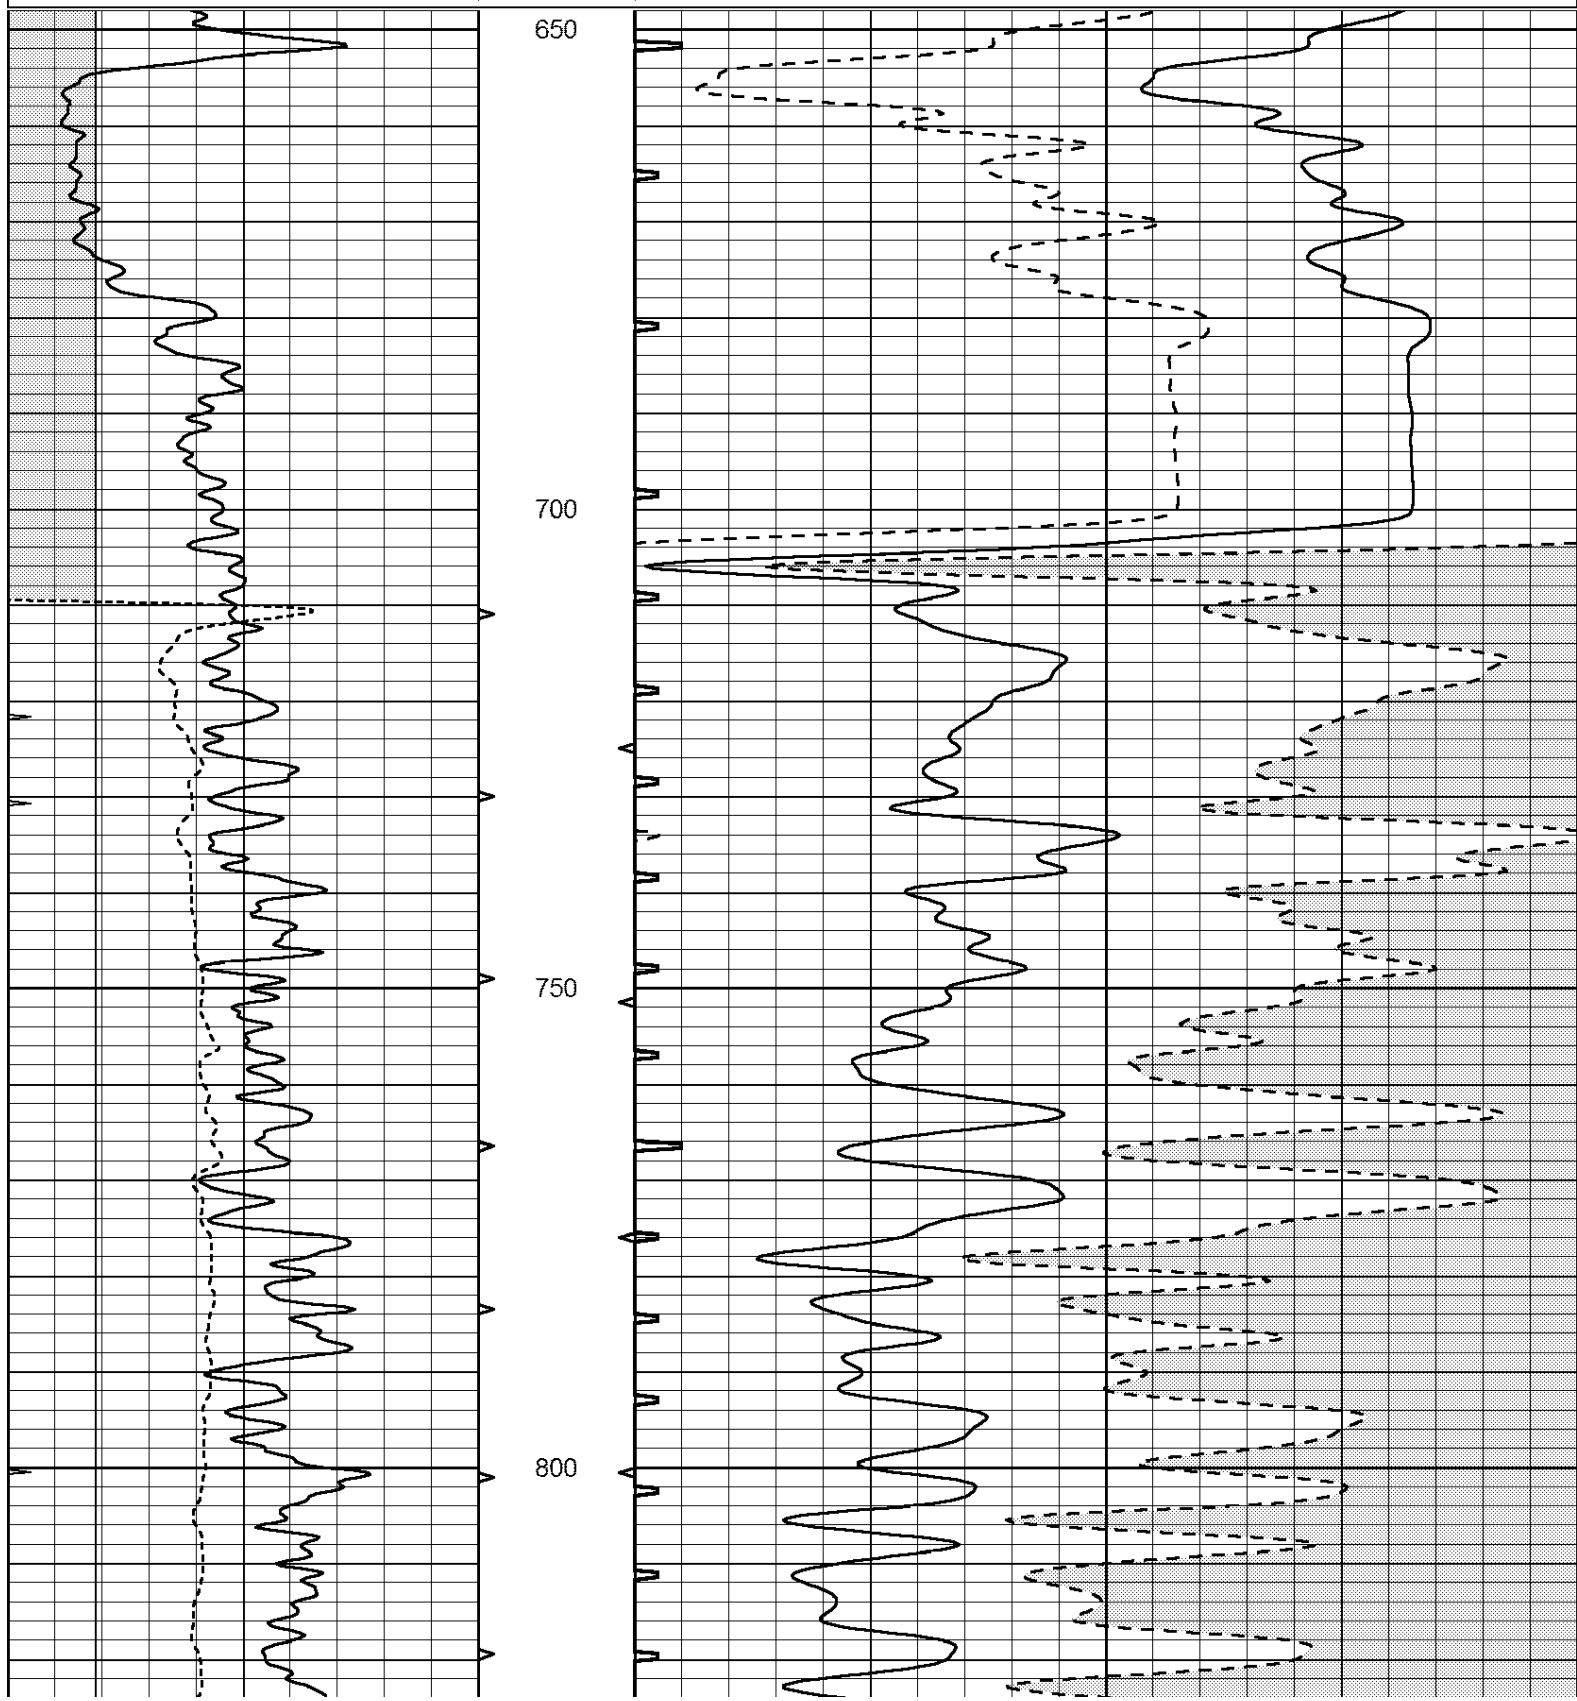

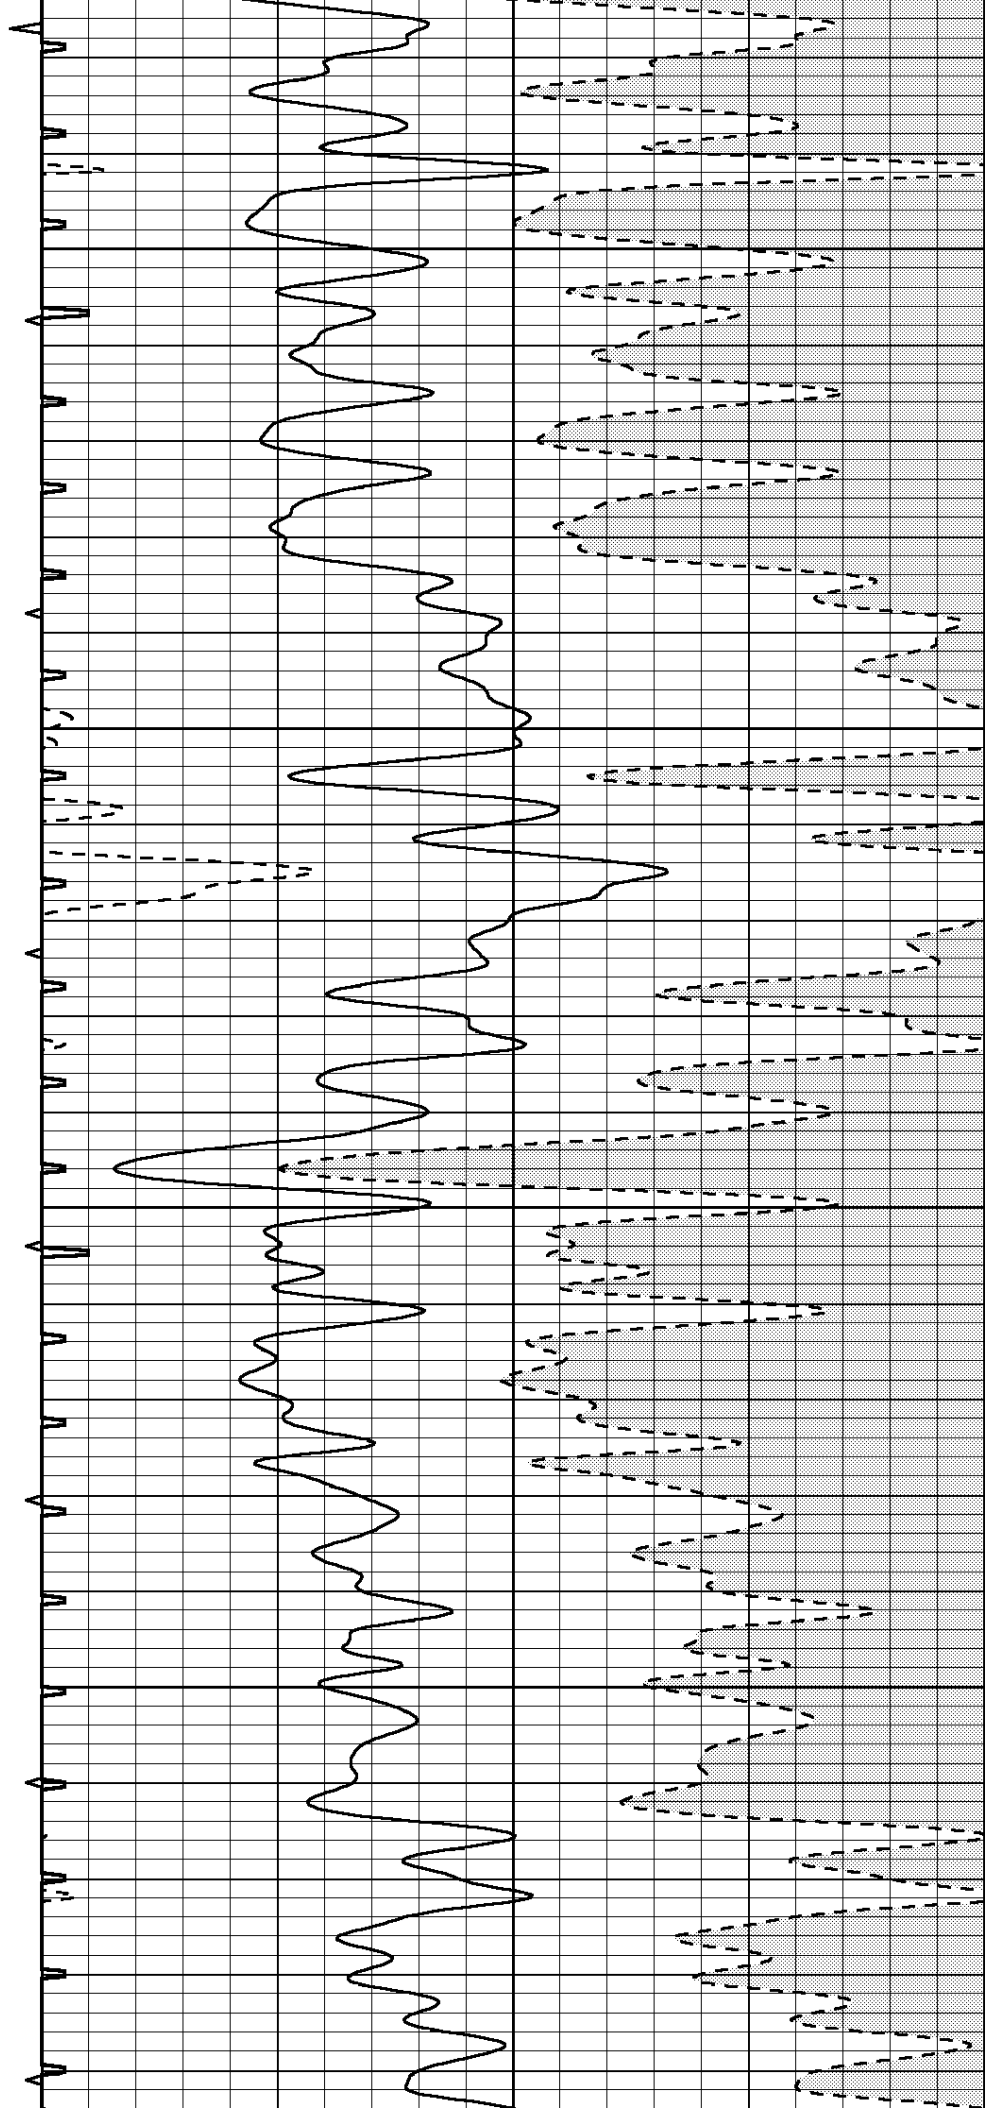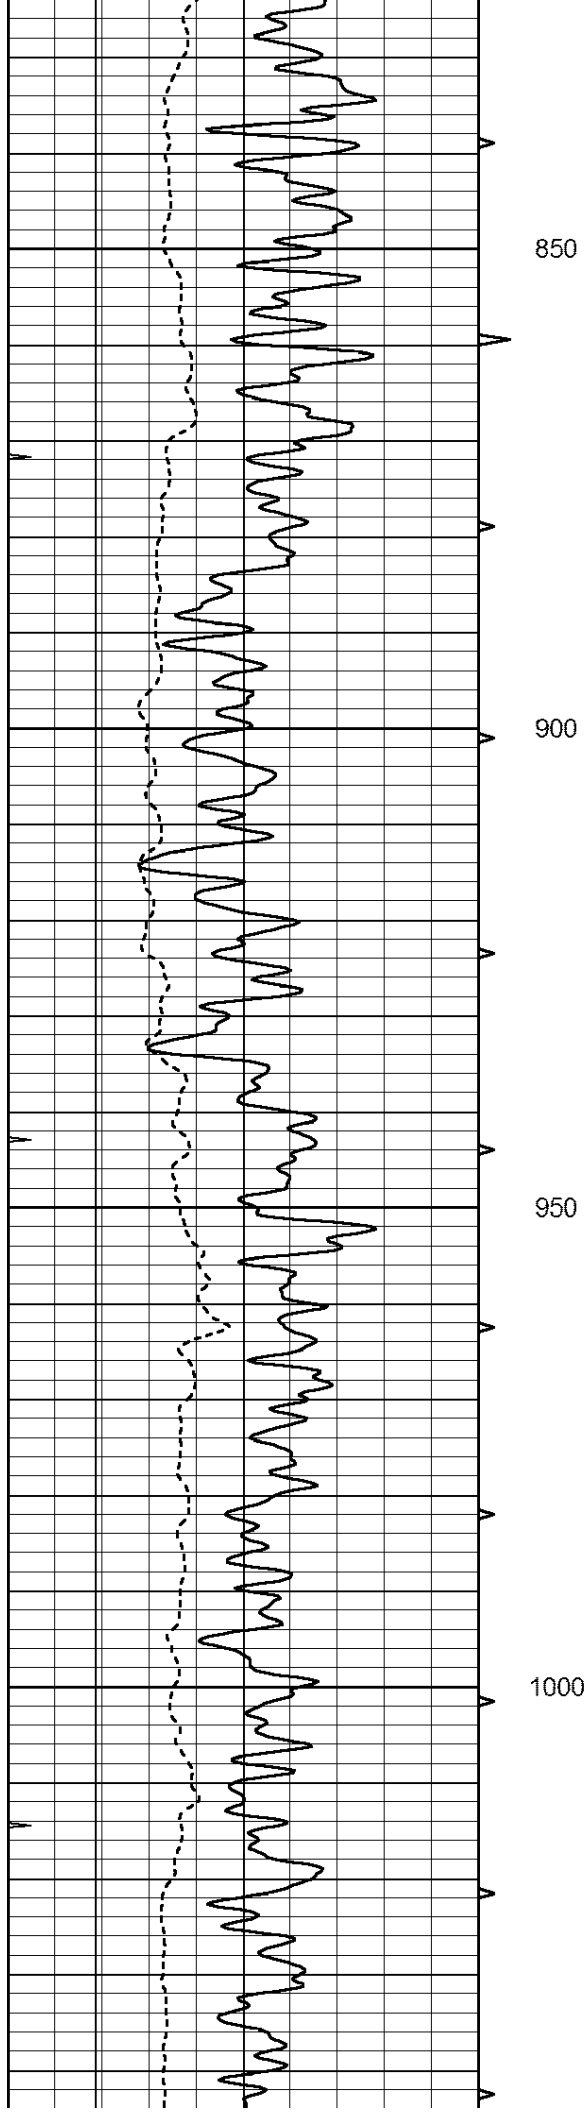

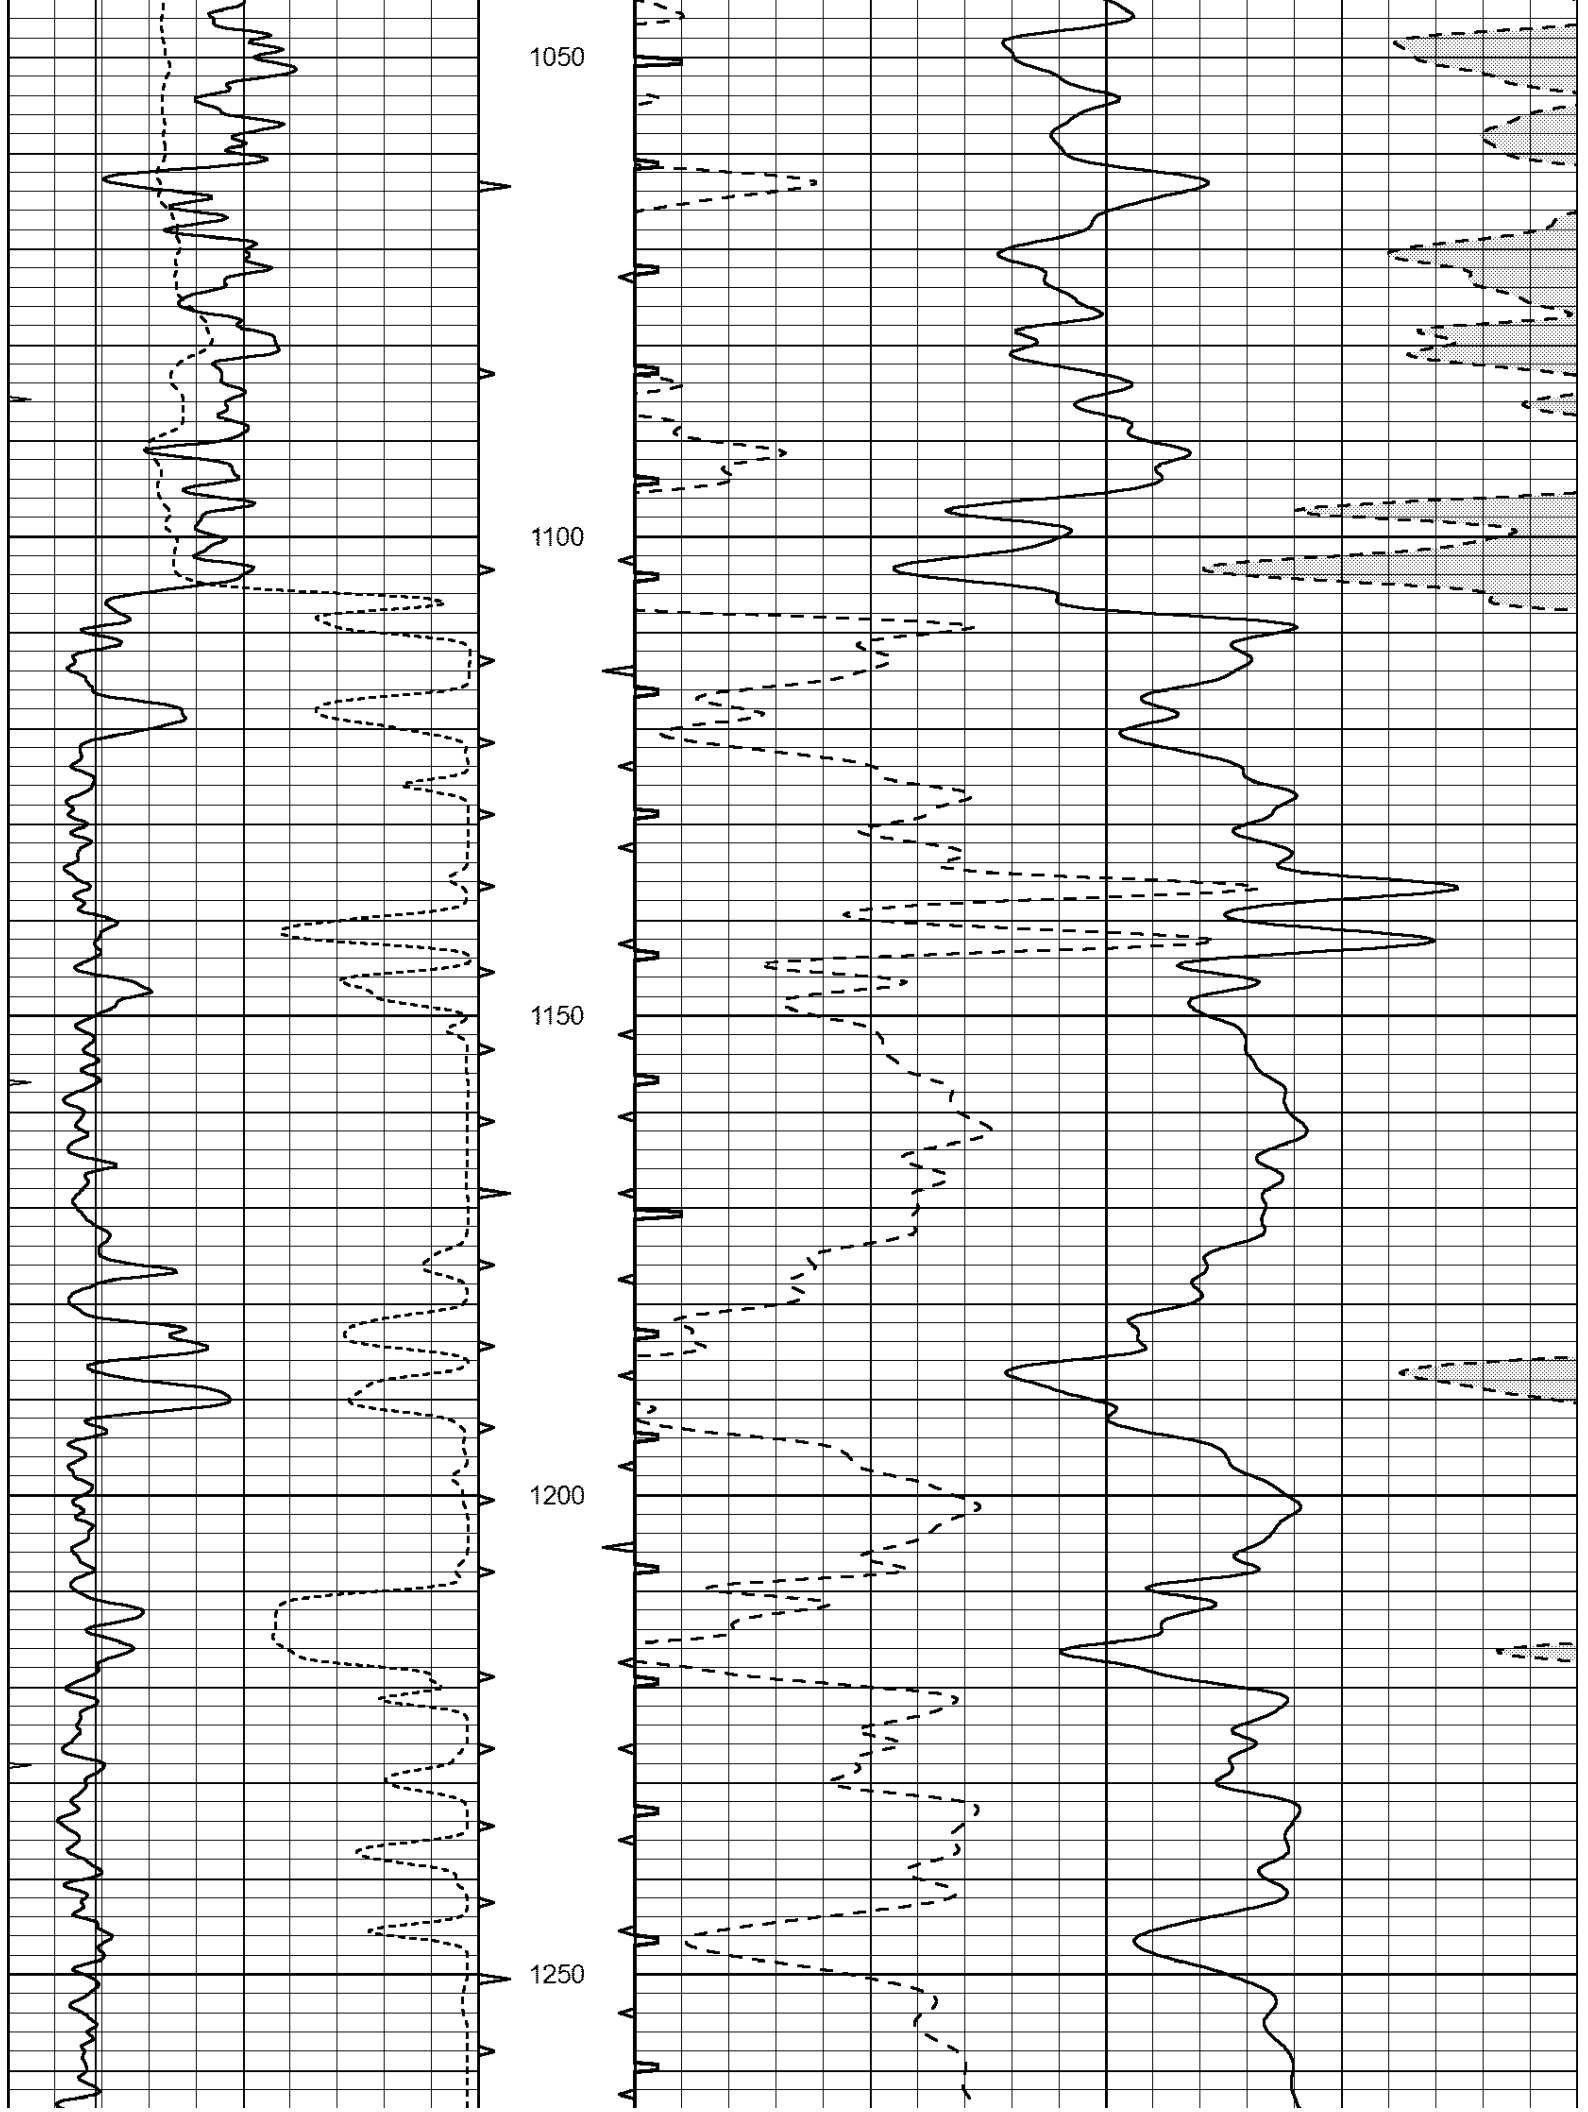

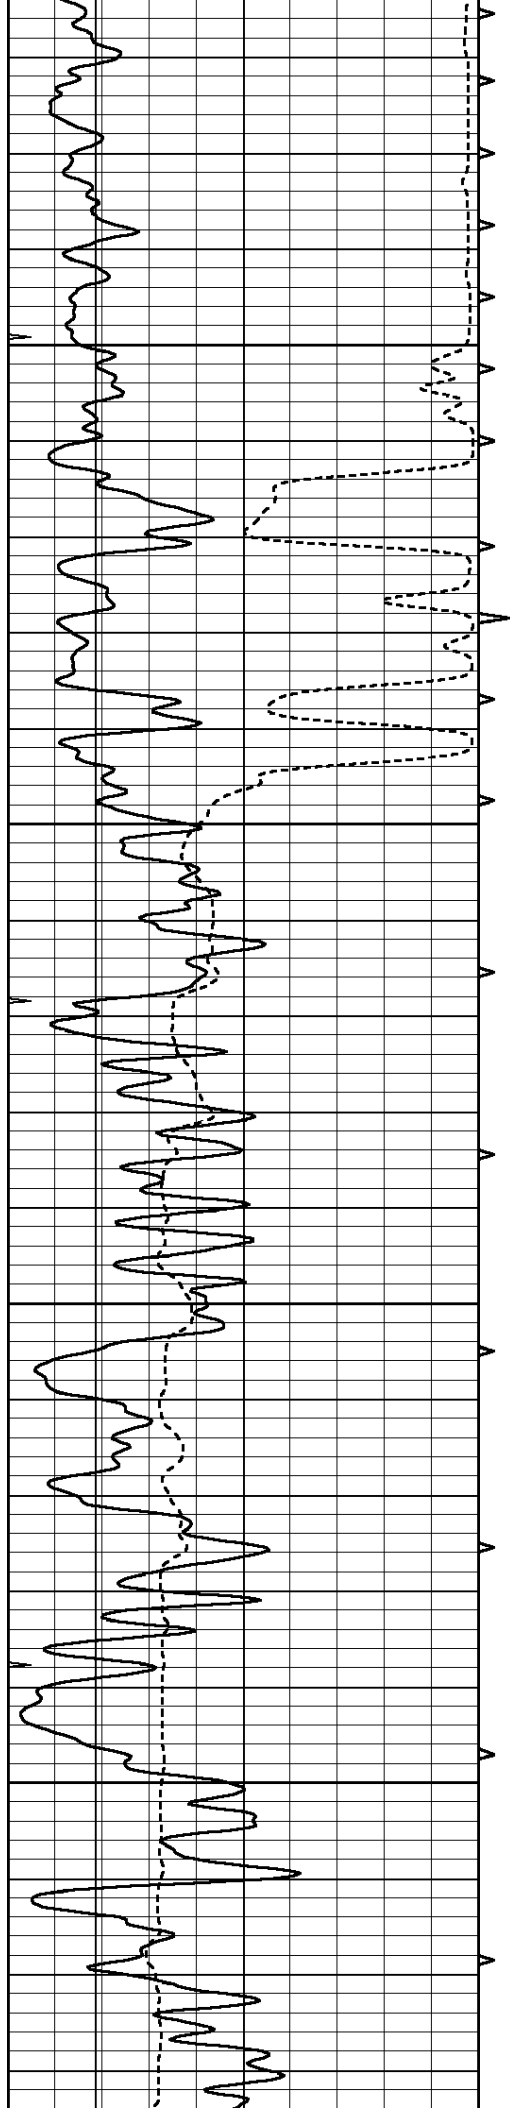



1300



1350


1400

1450

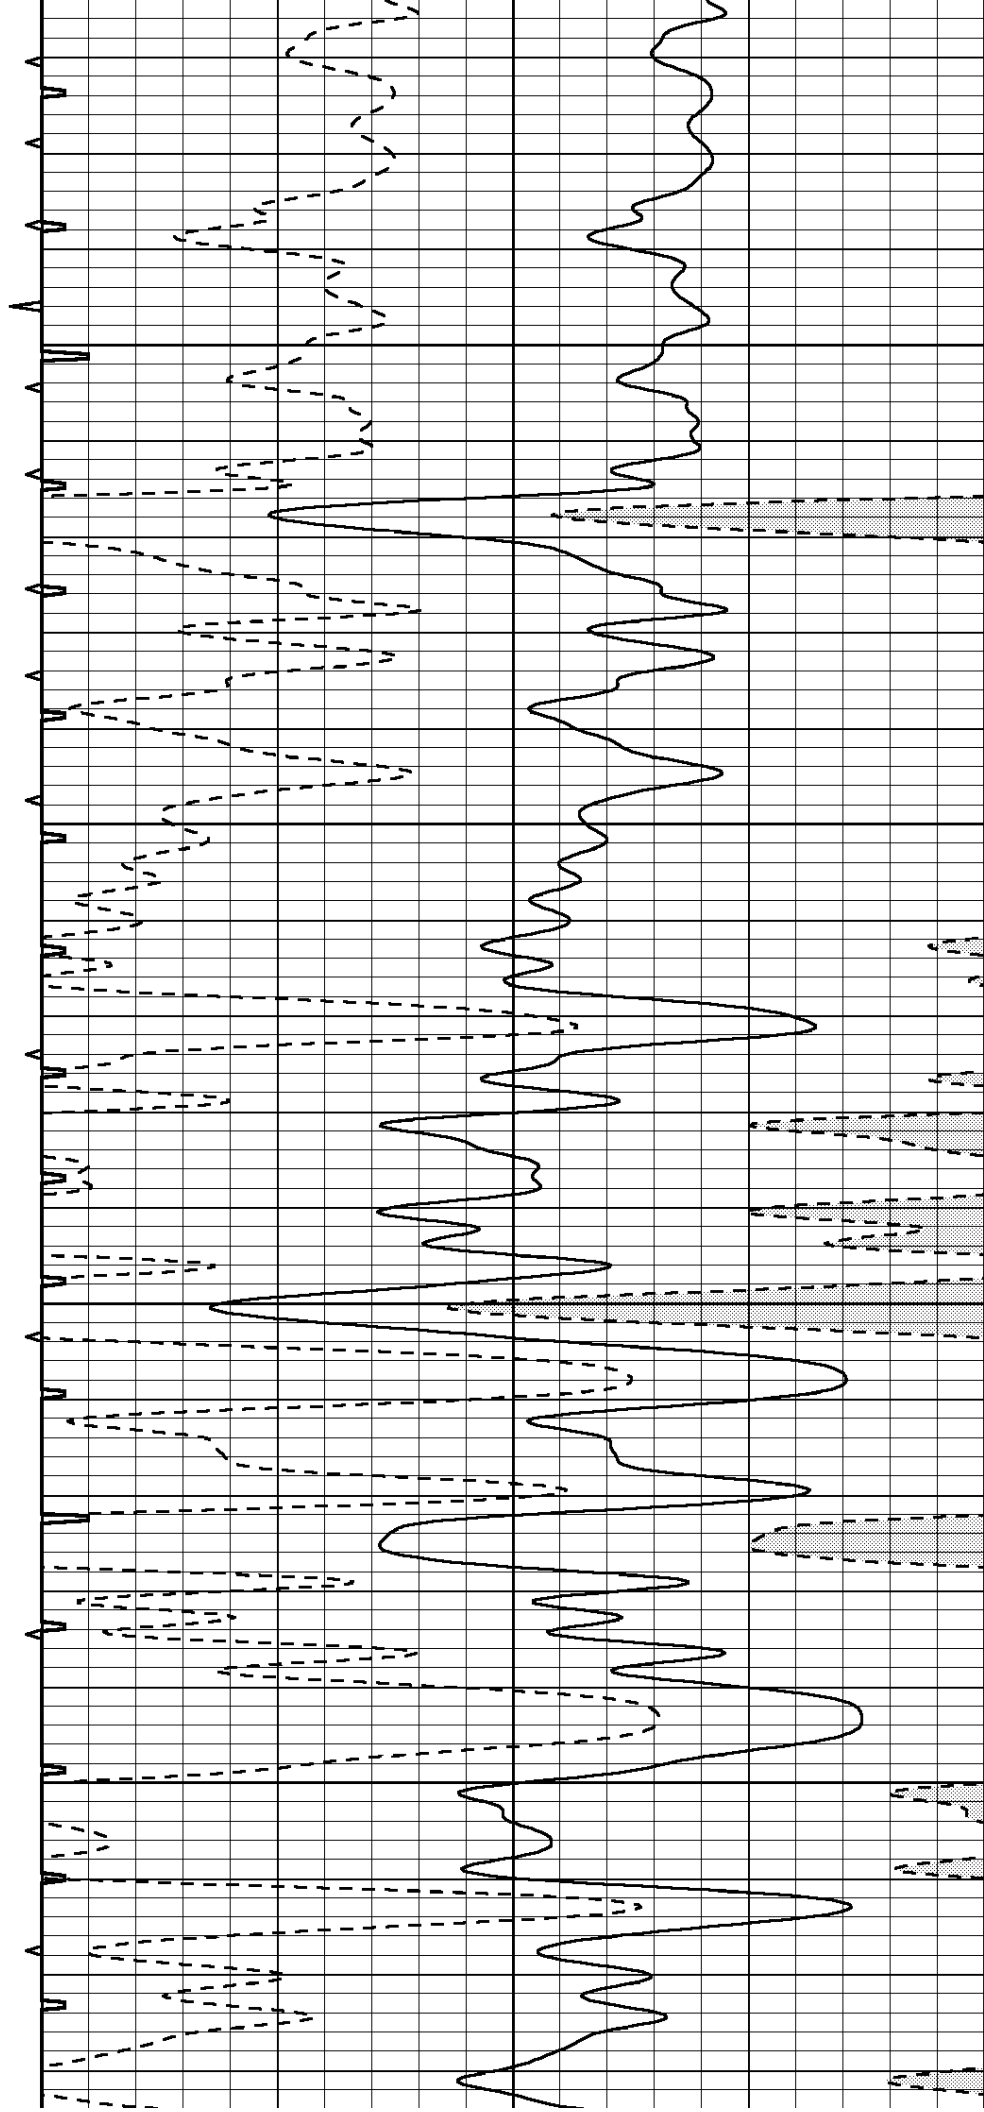

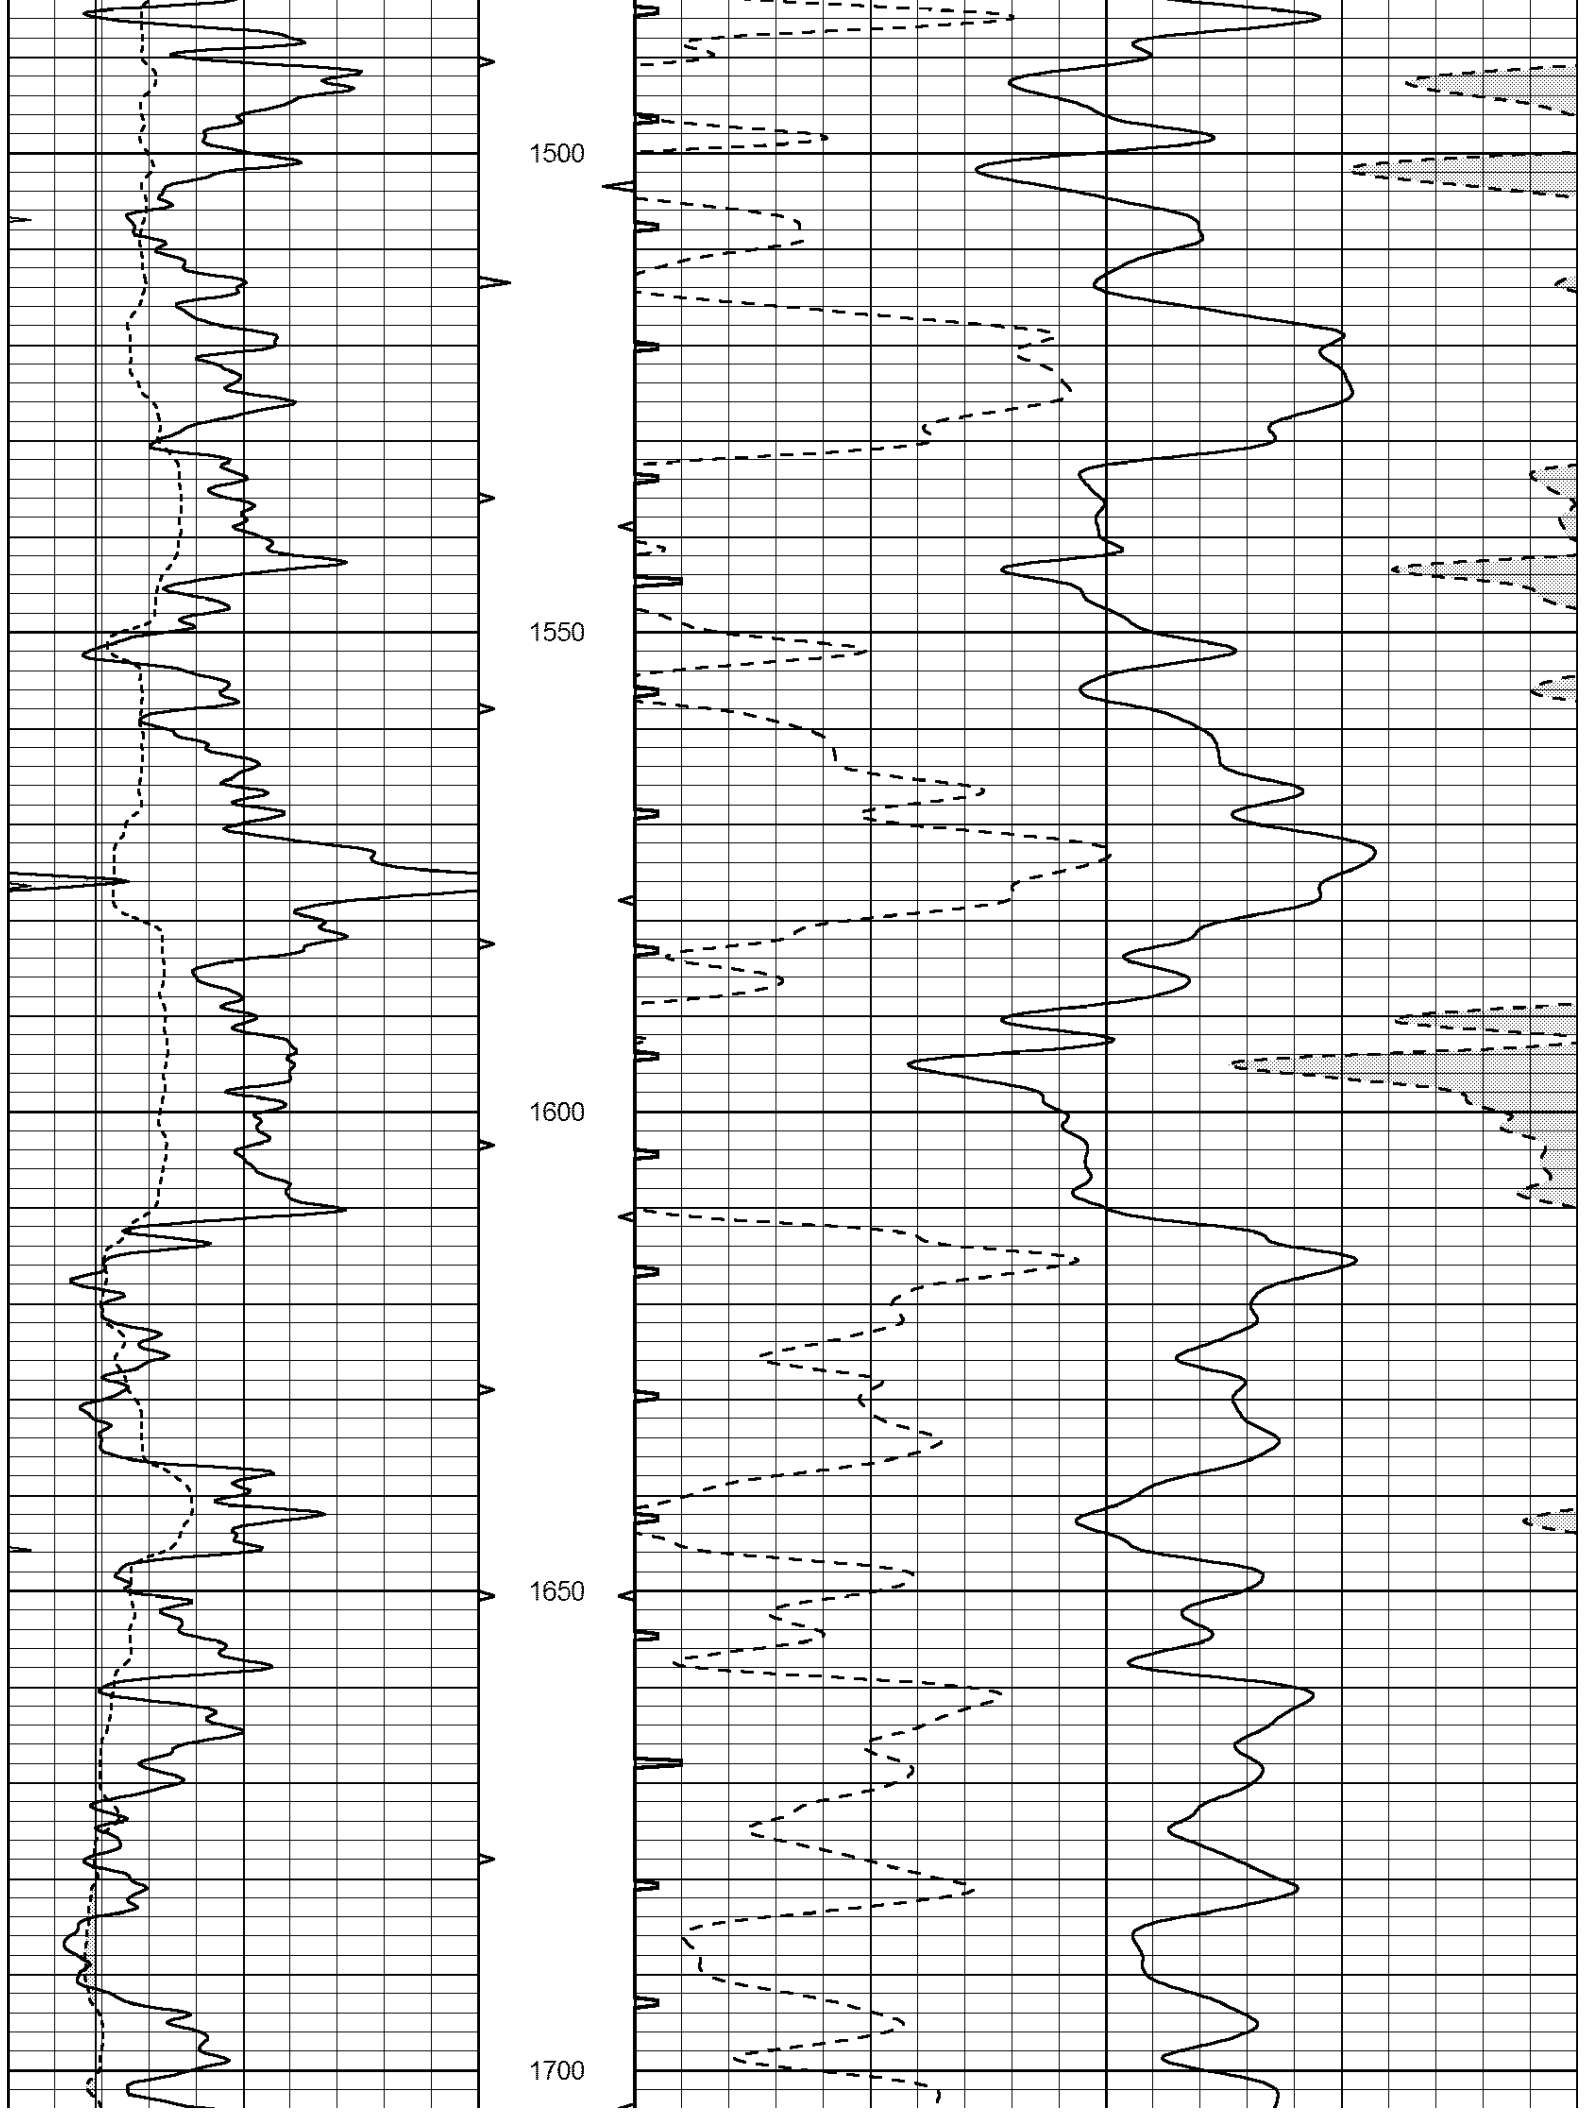

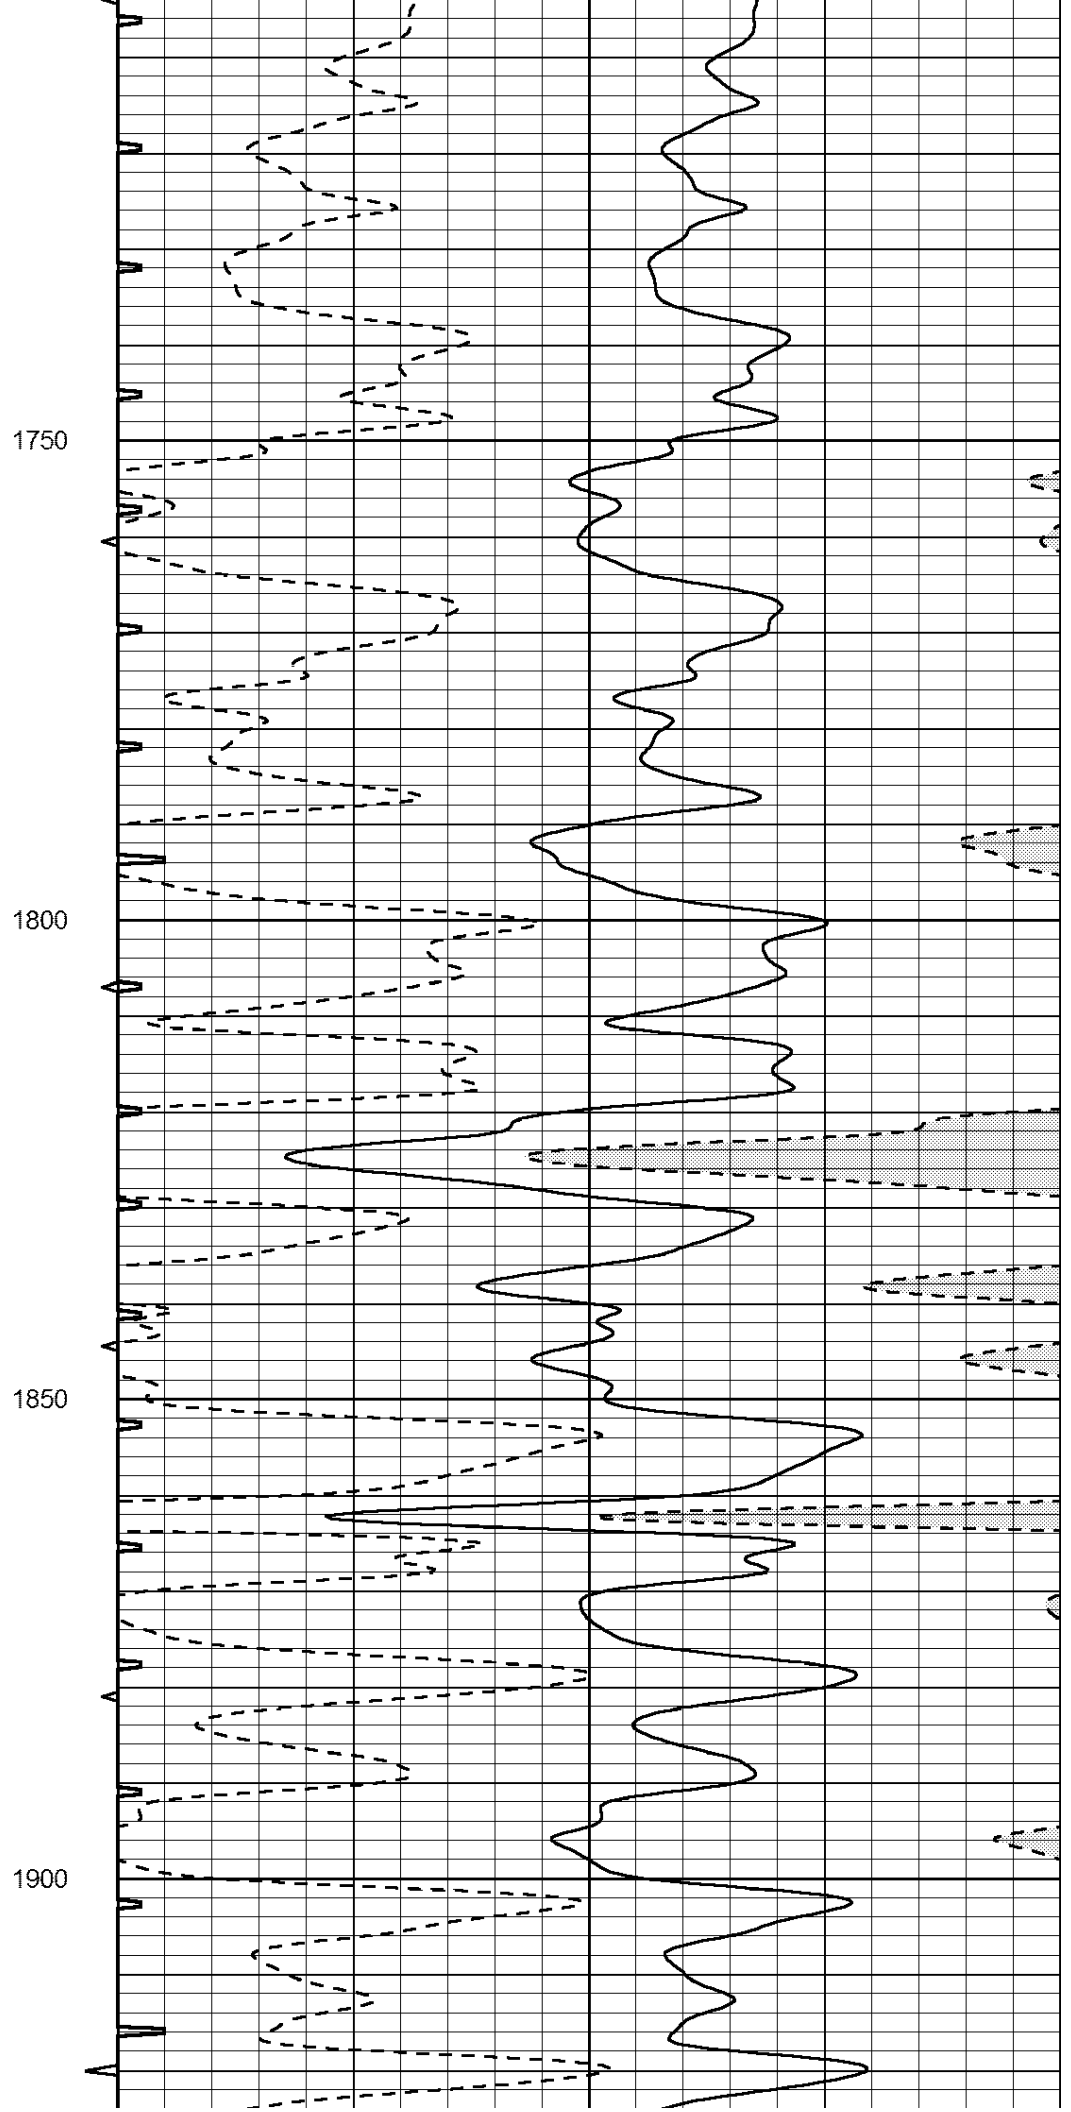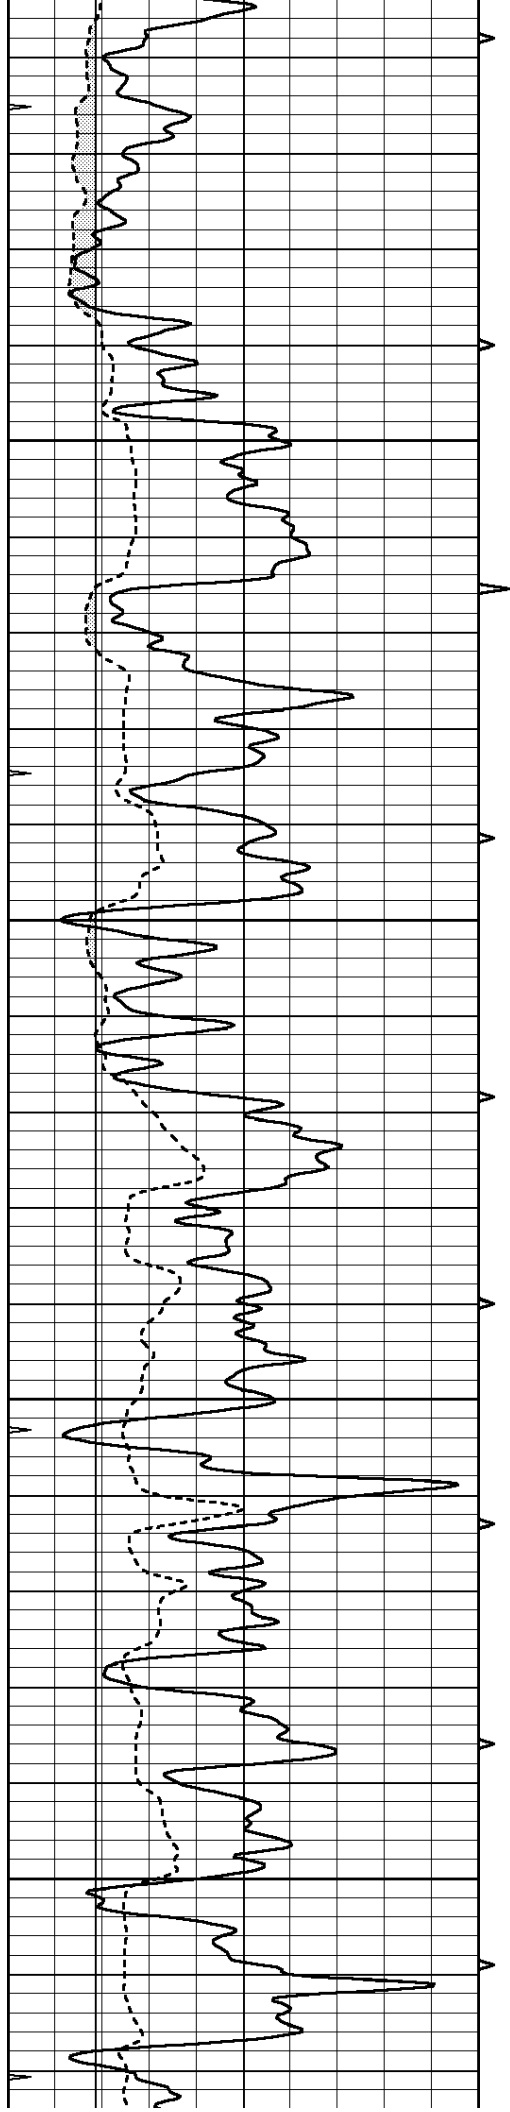

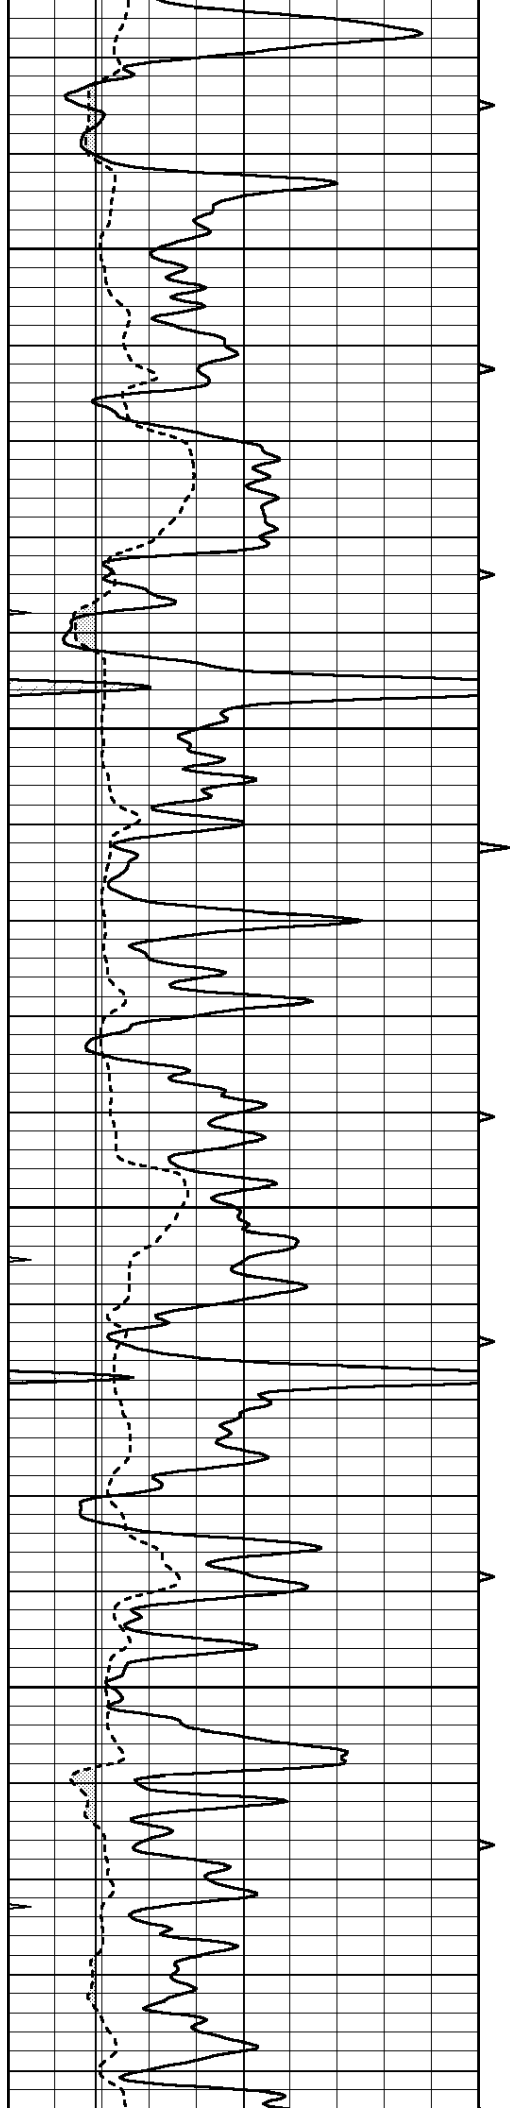




1950


2000

2050

2100

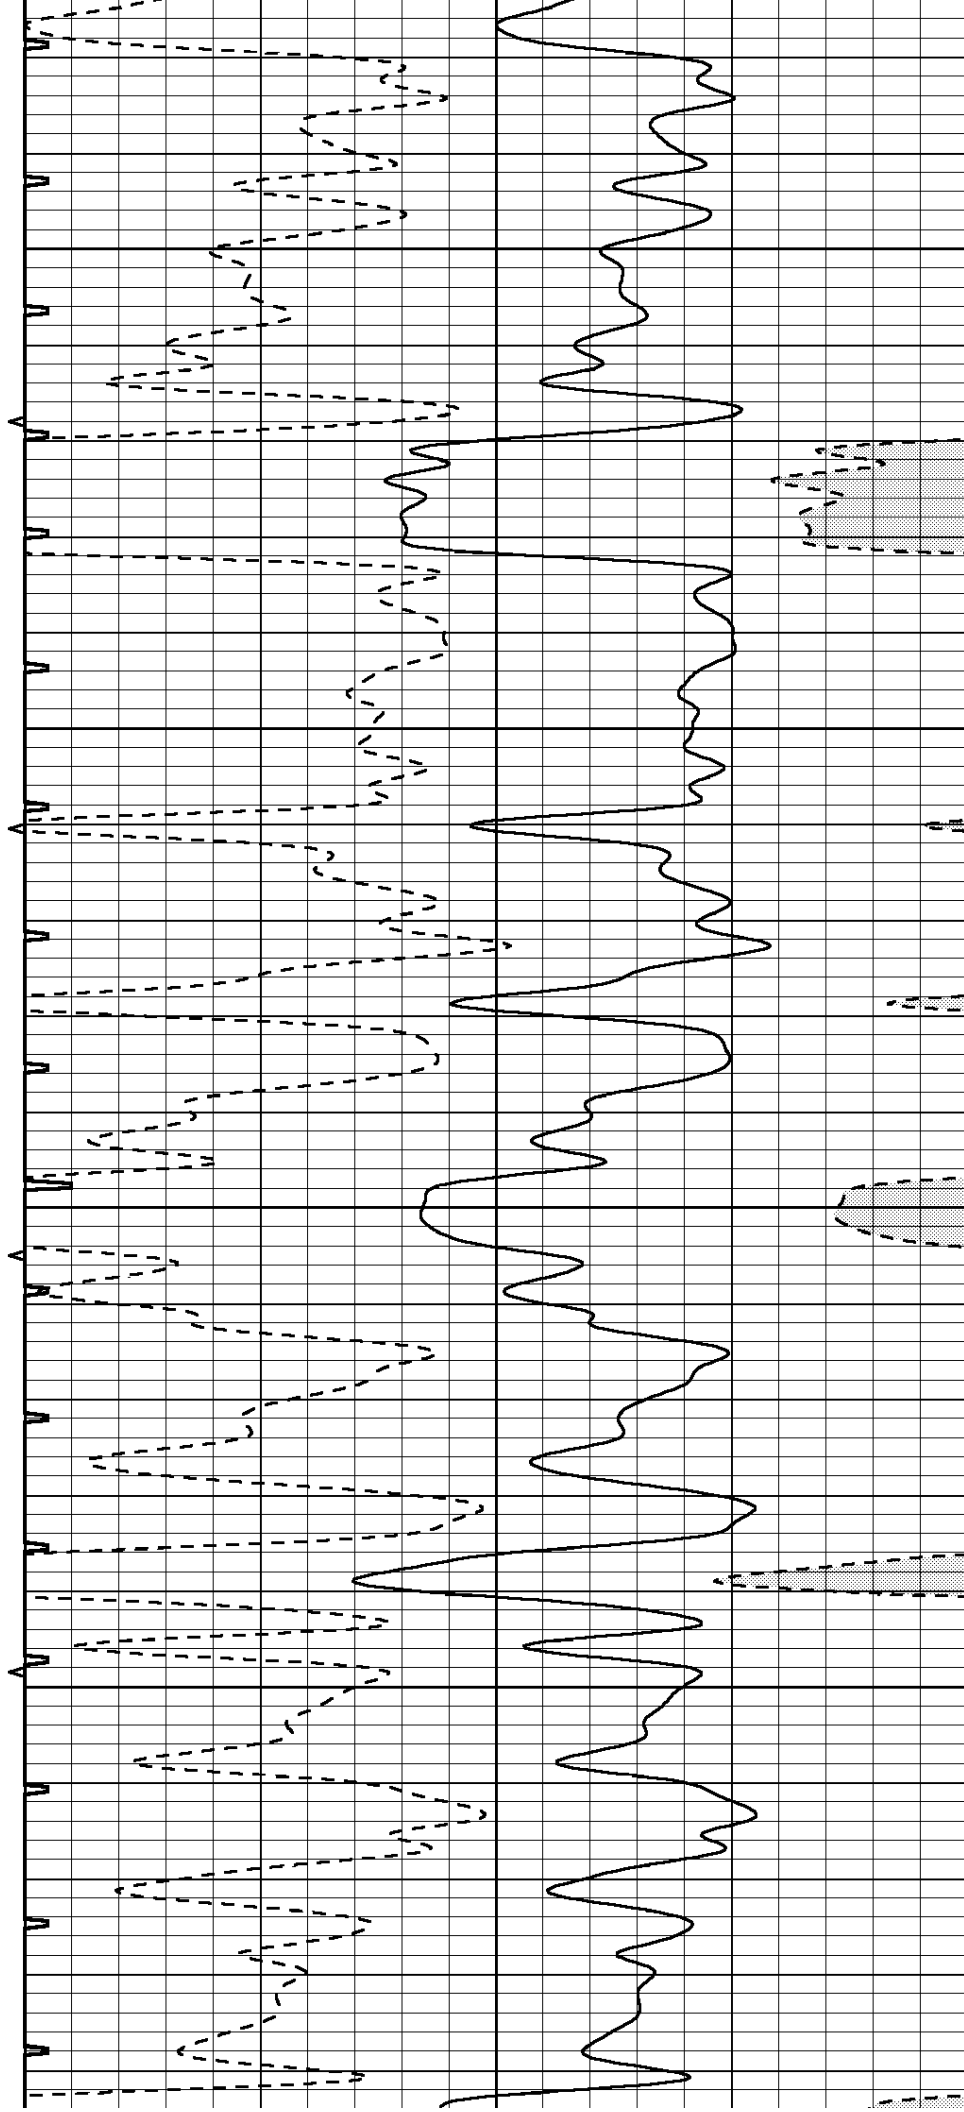

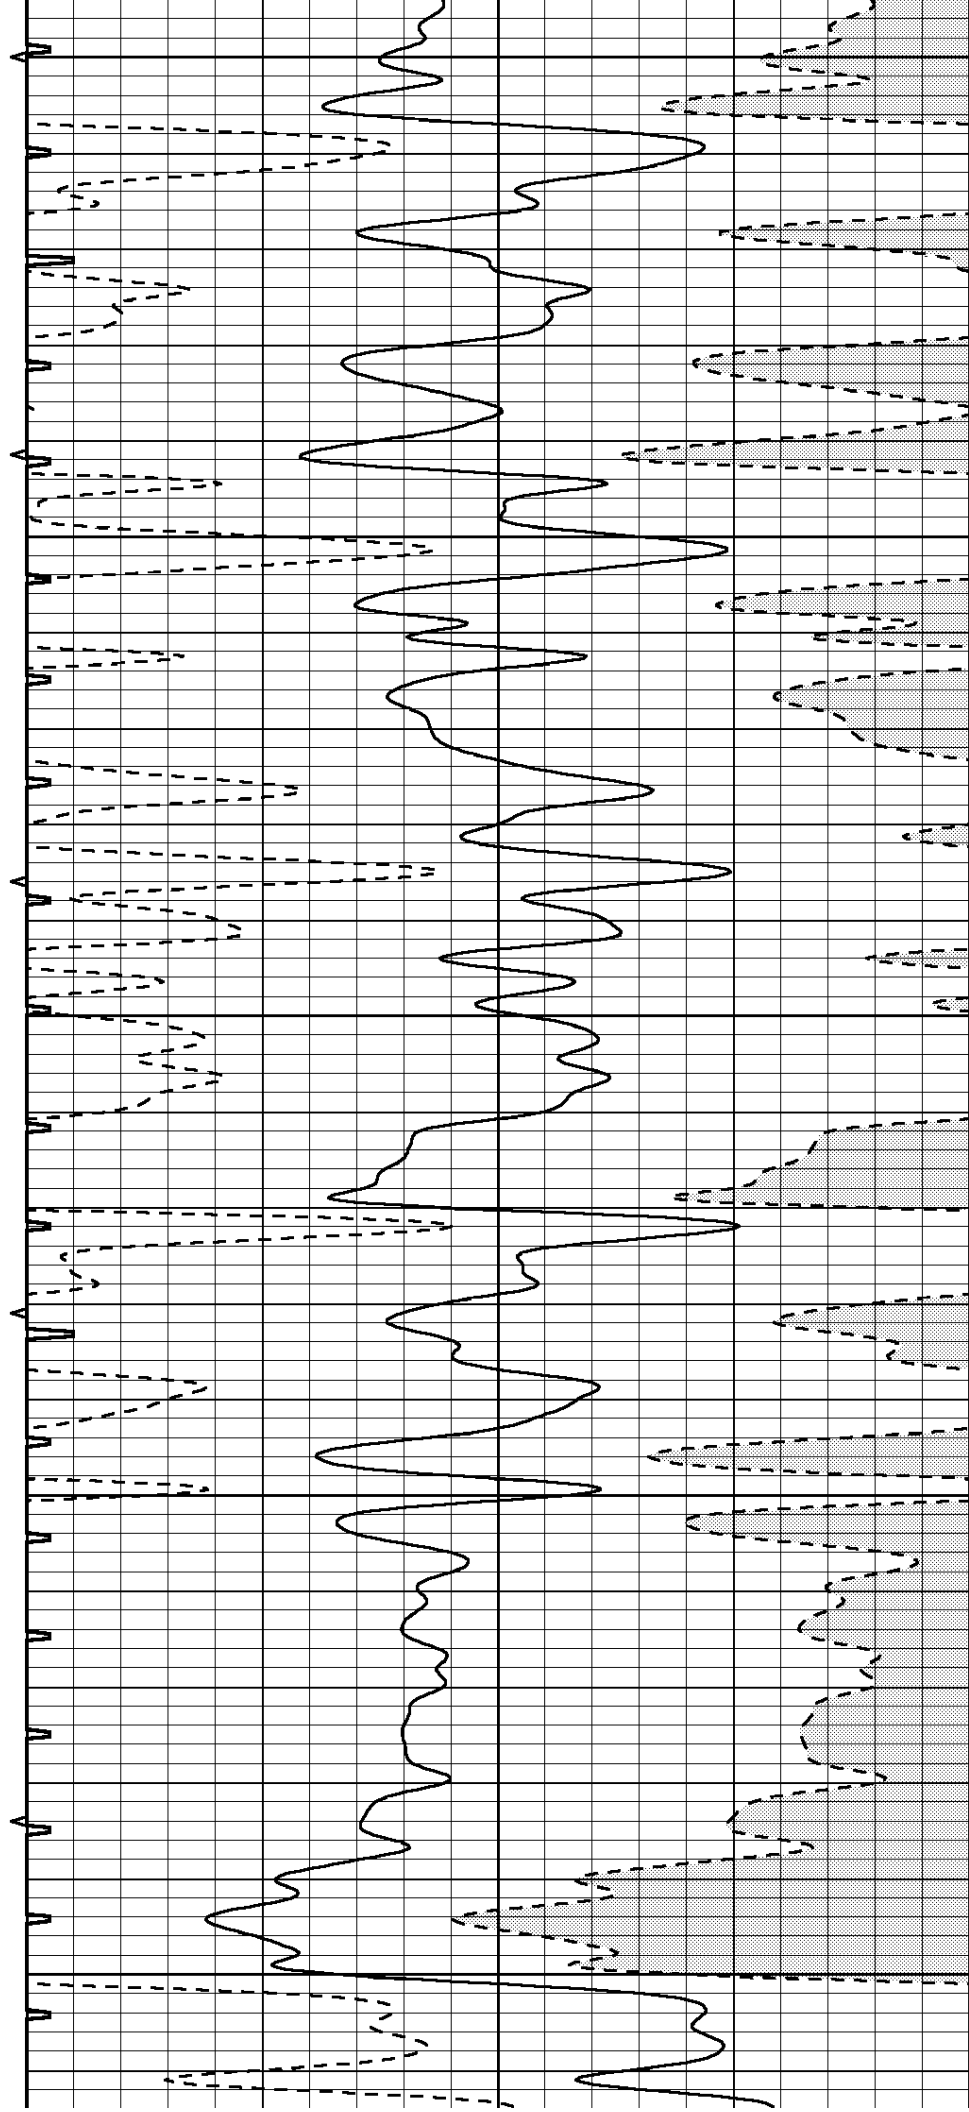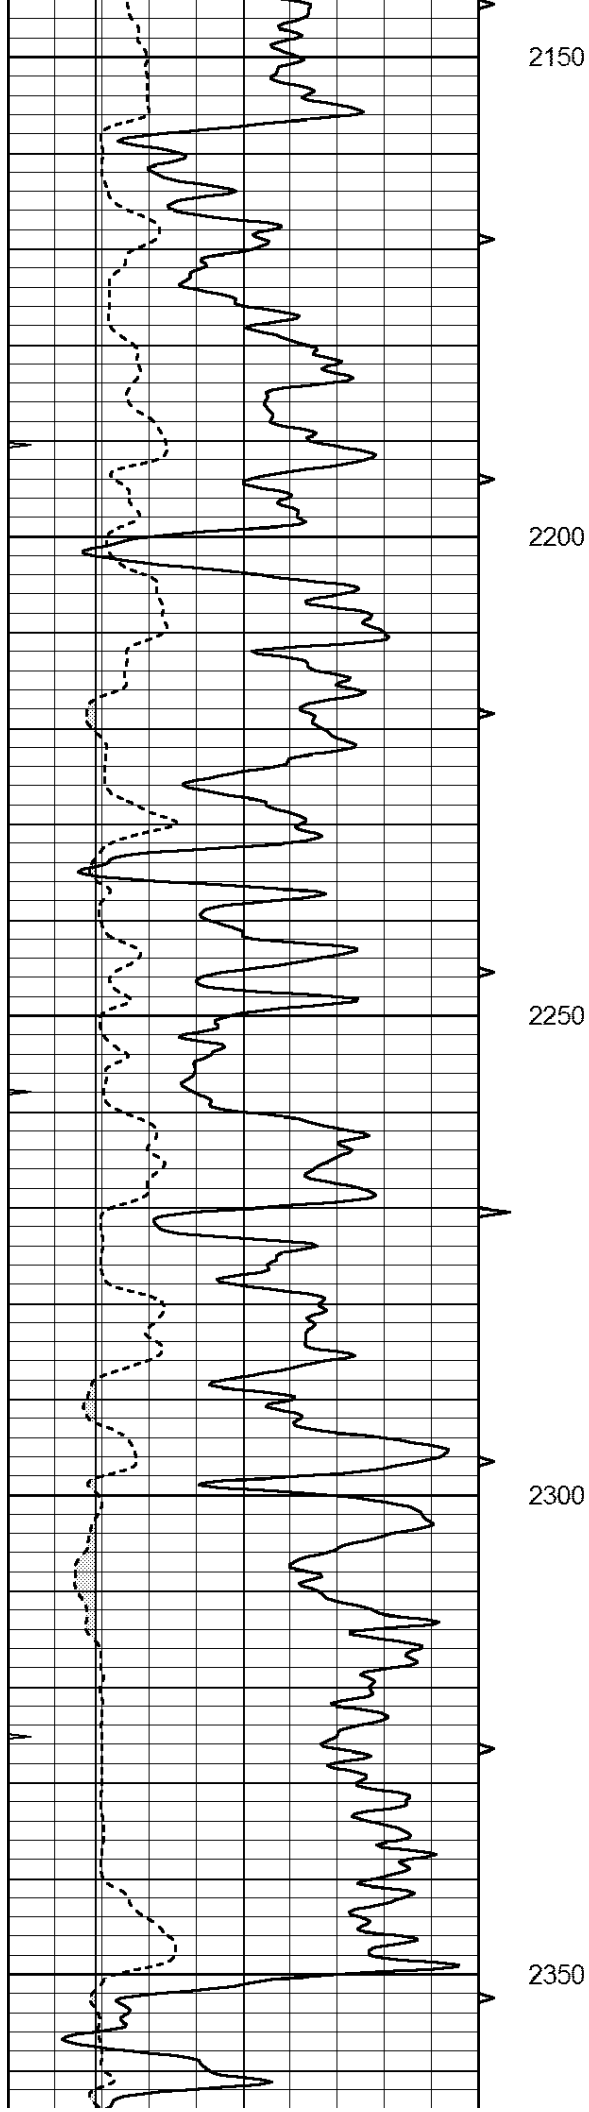

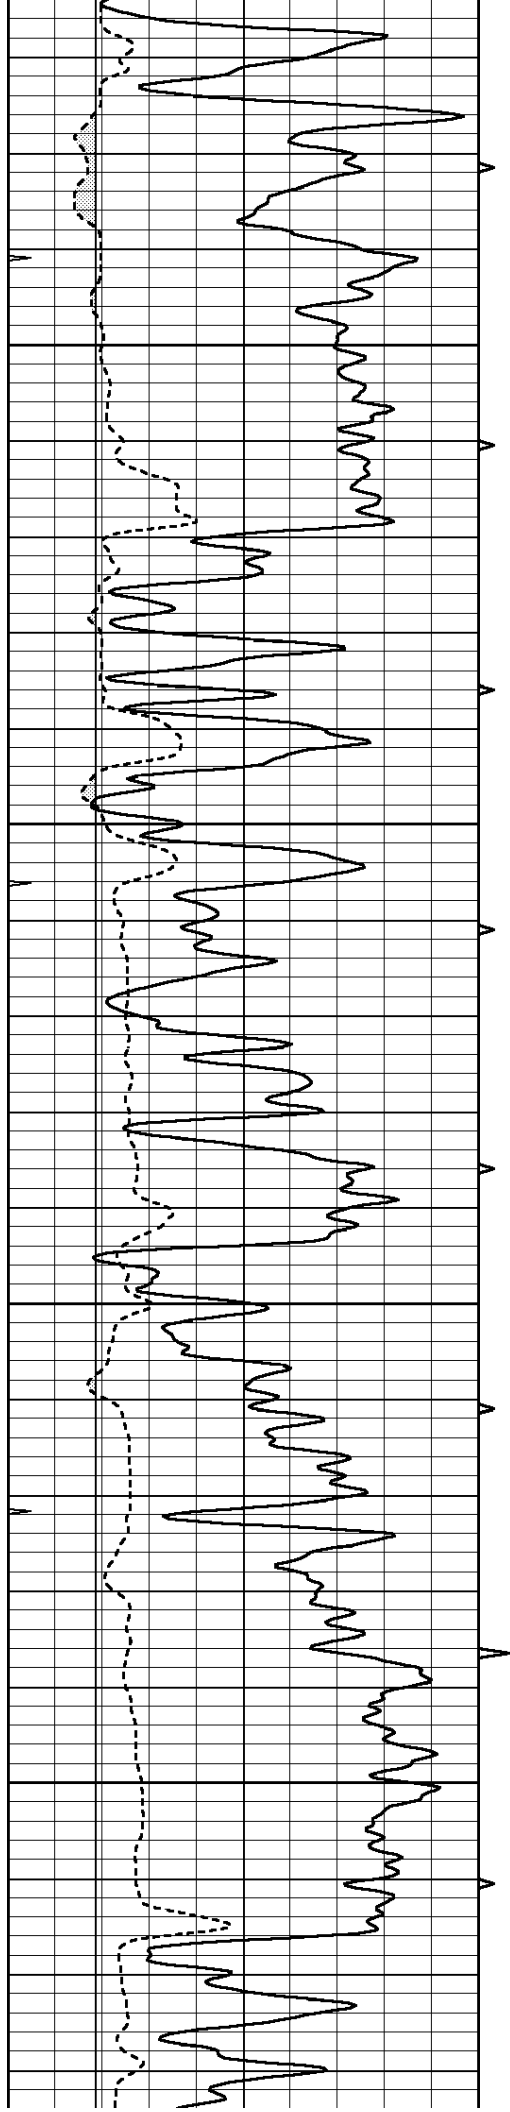



2400


2450

2500

2550

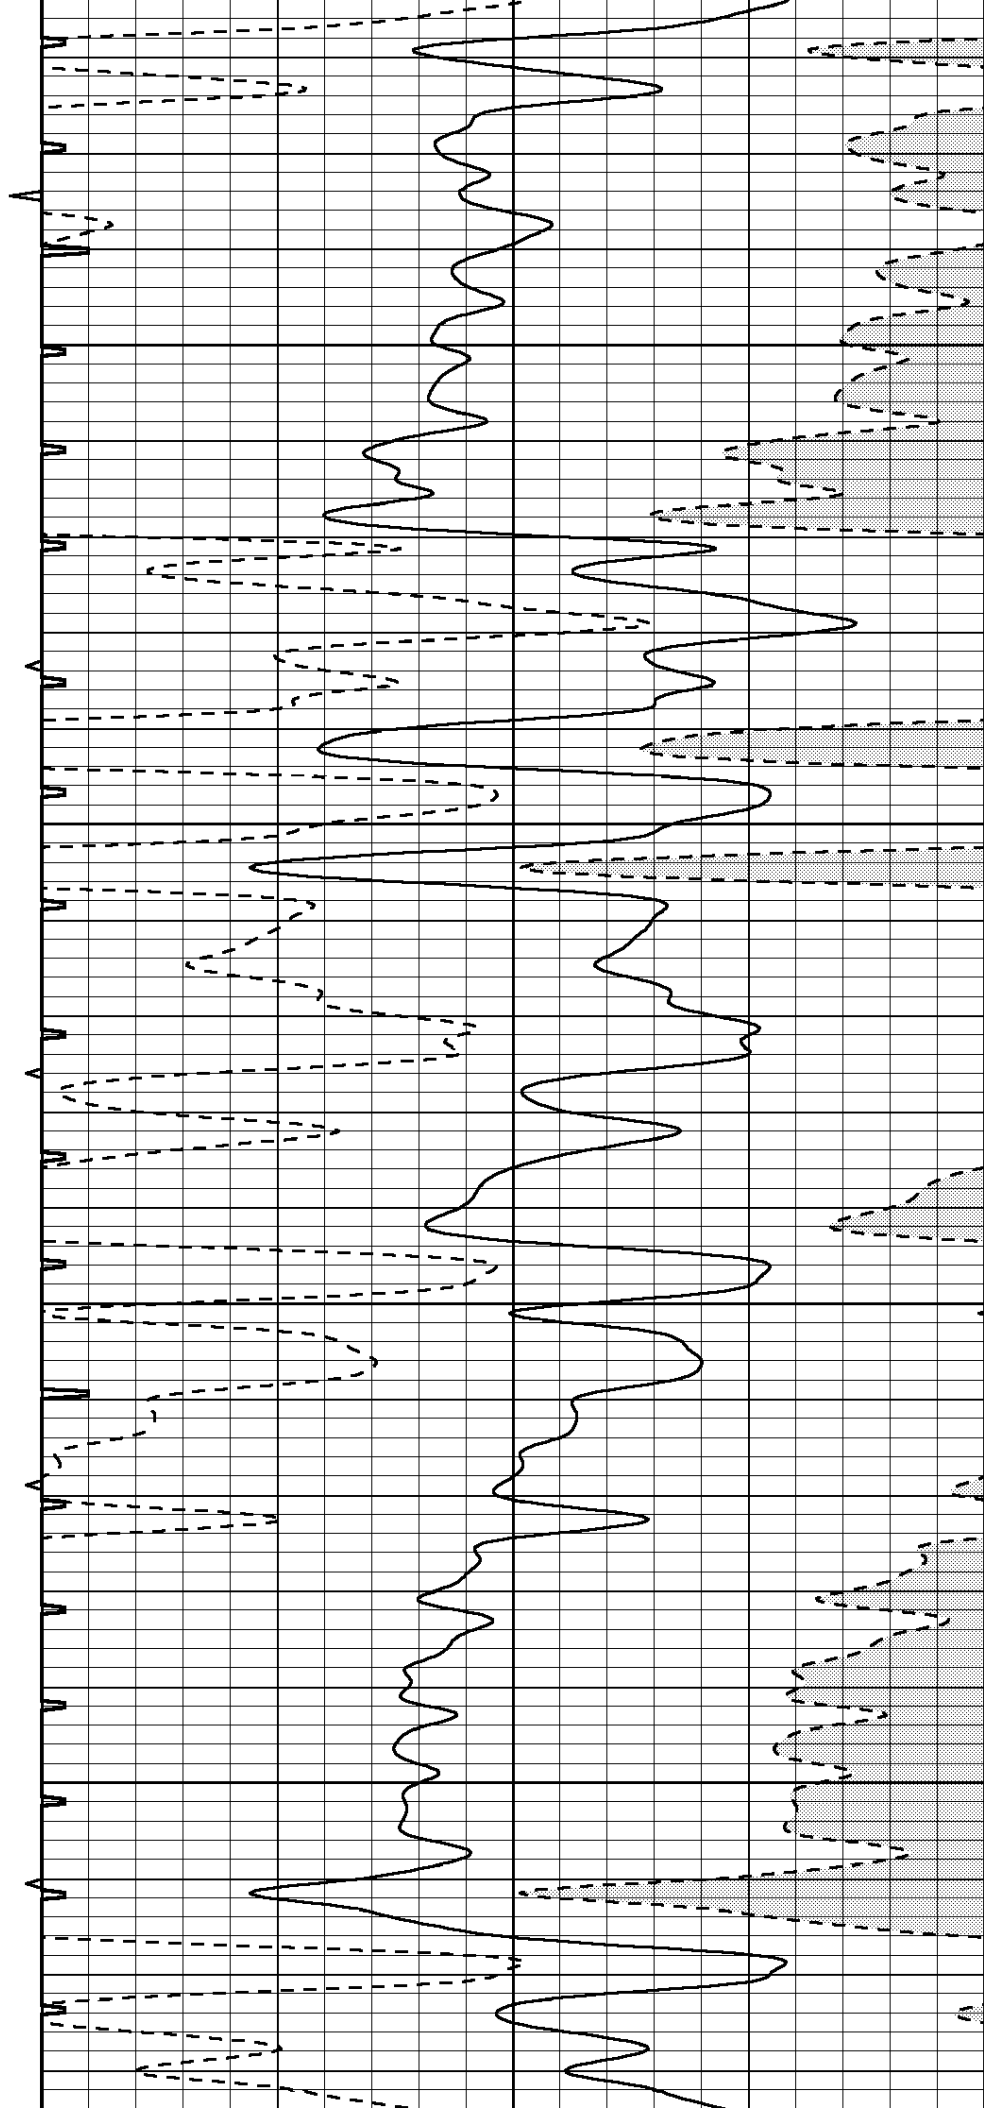

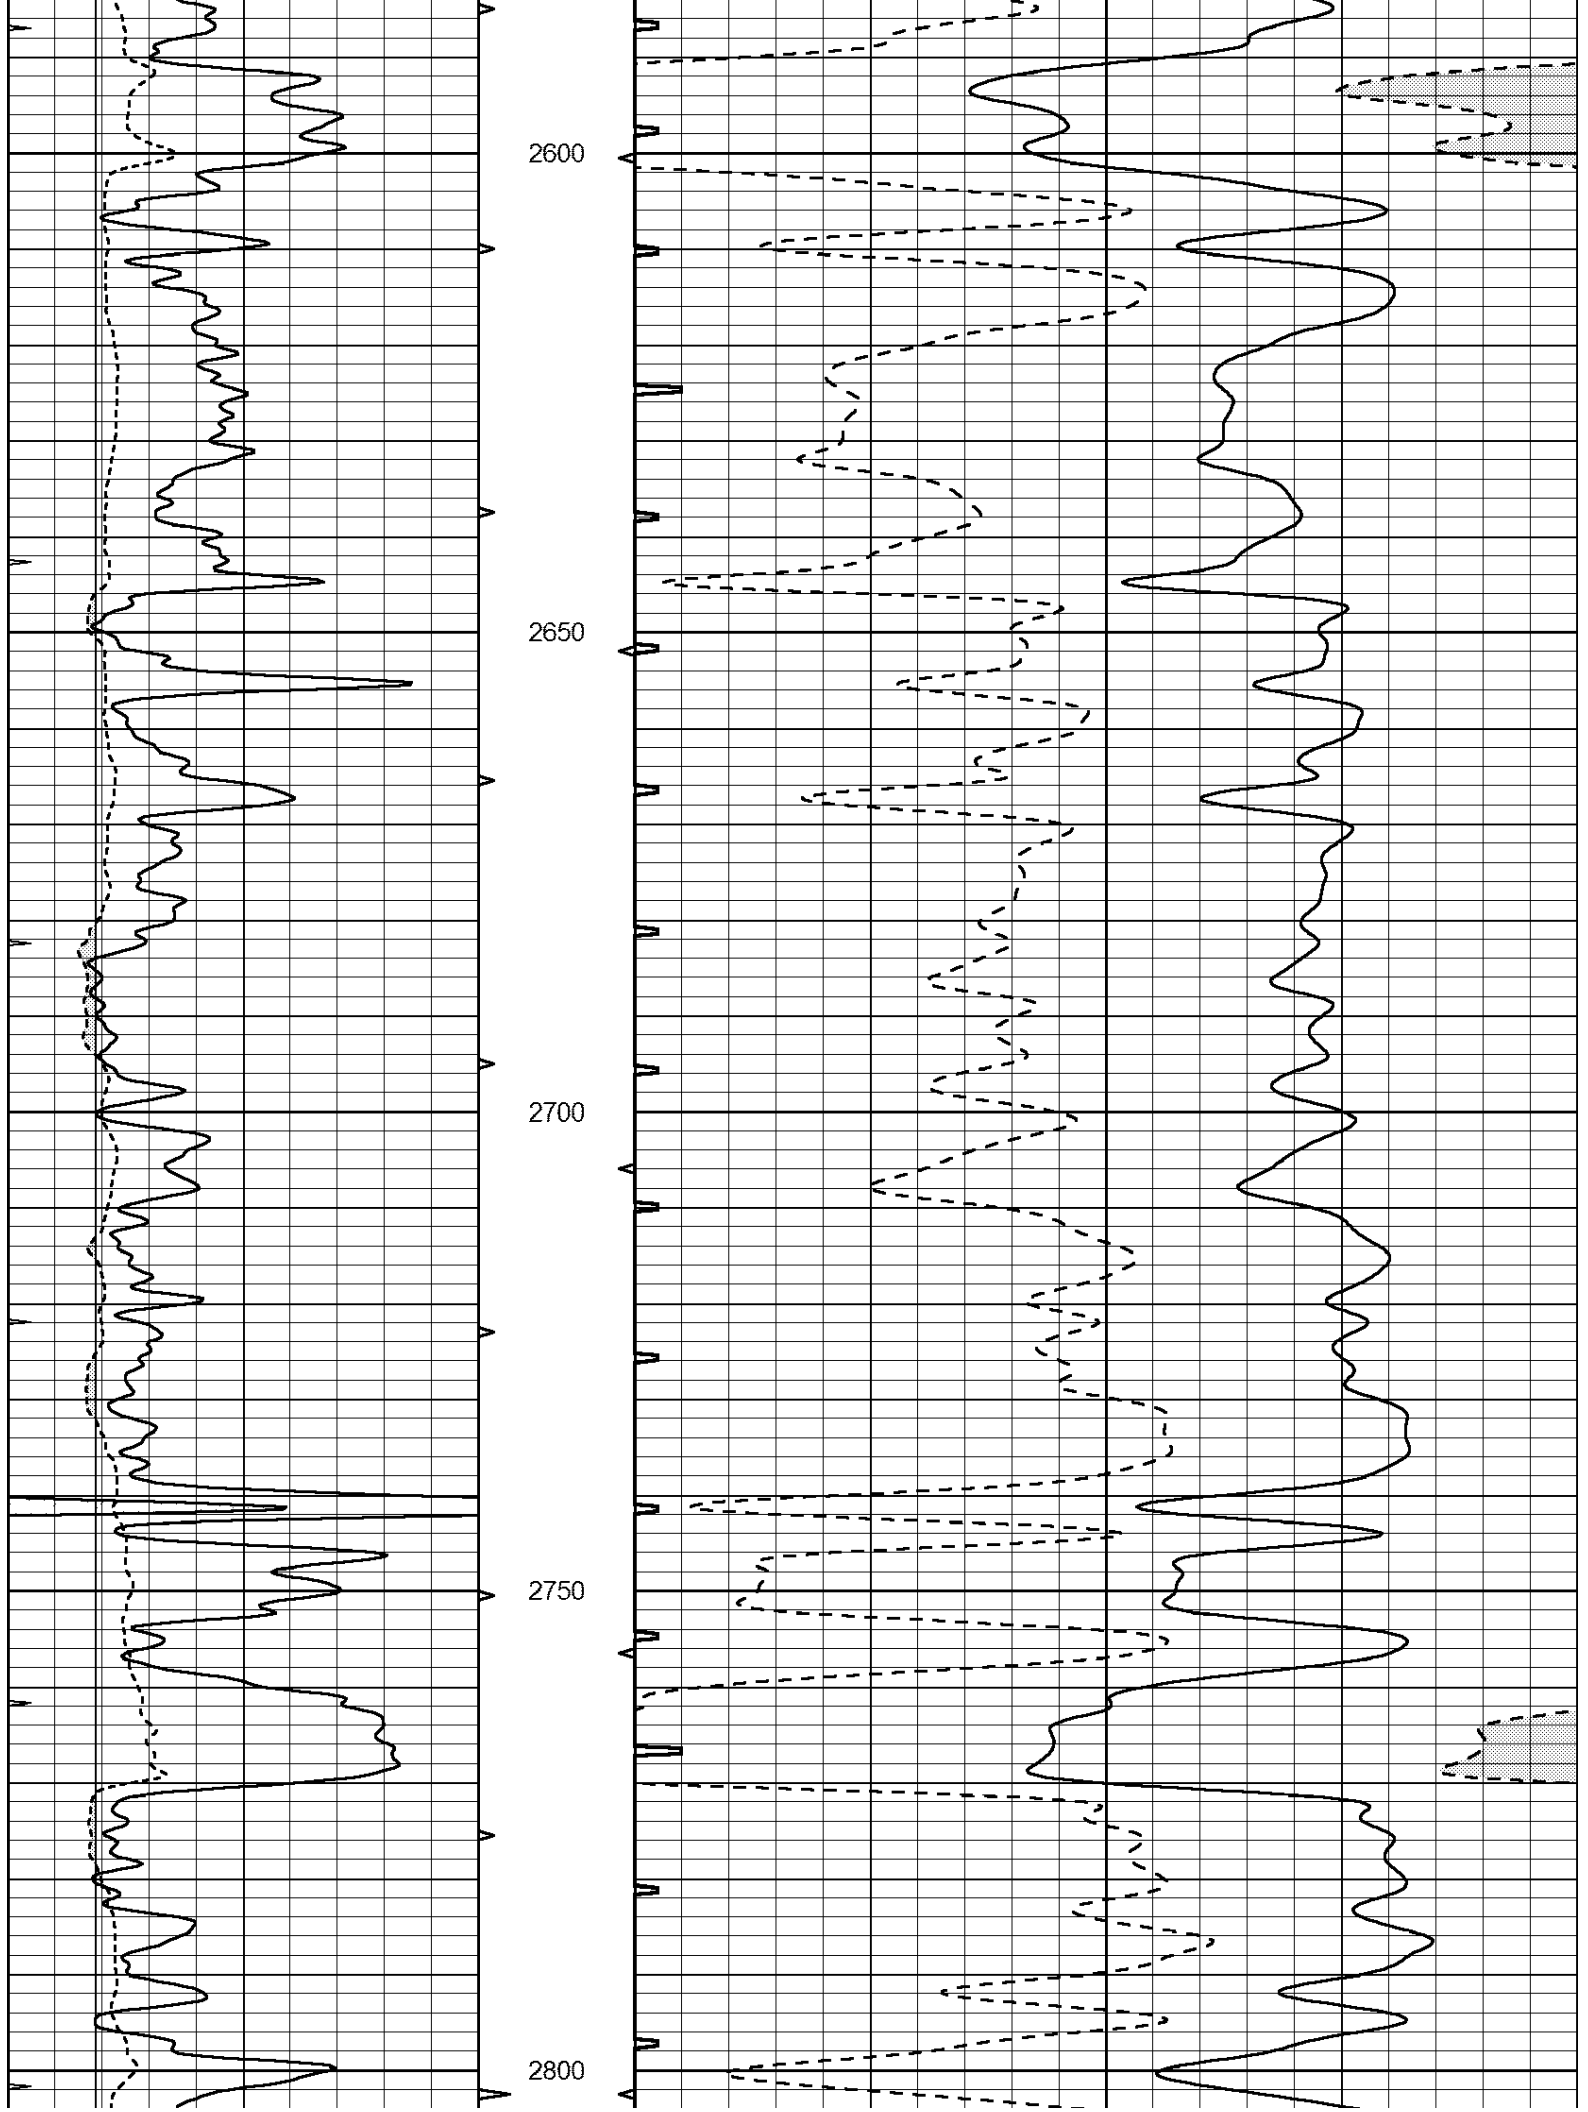

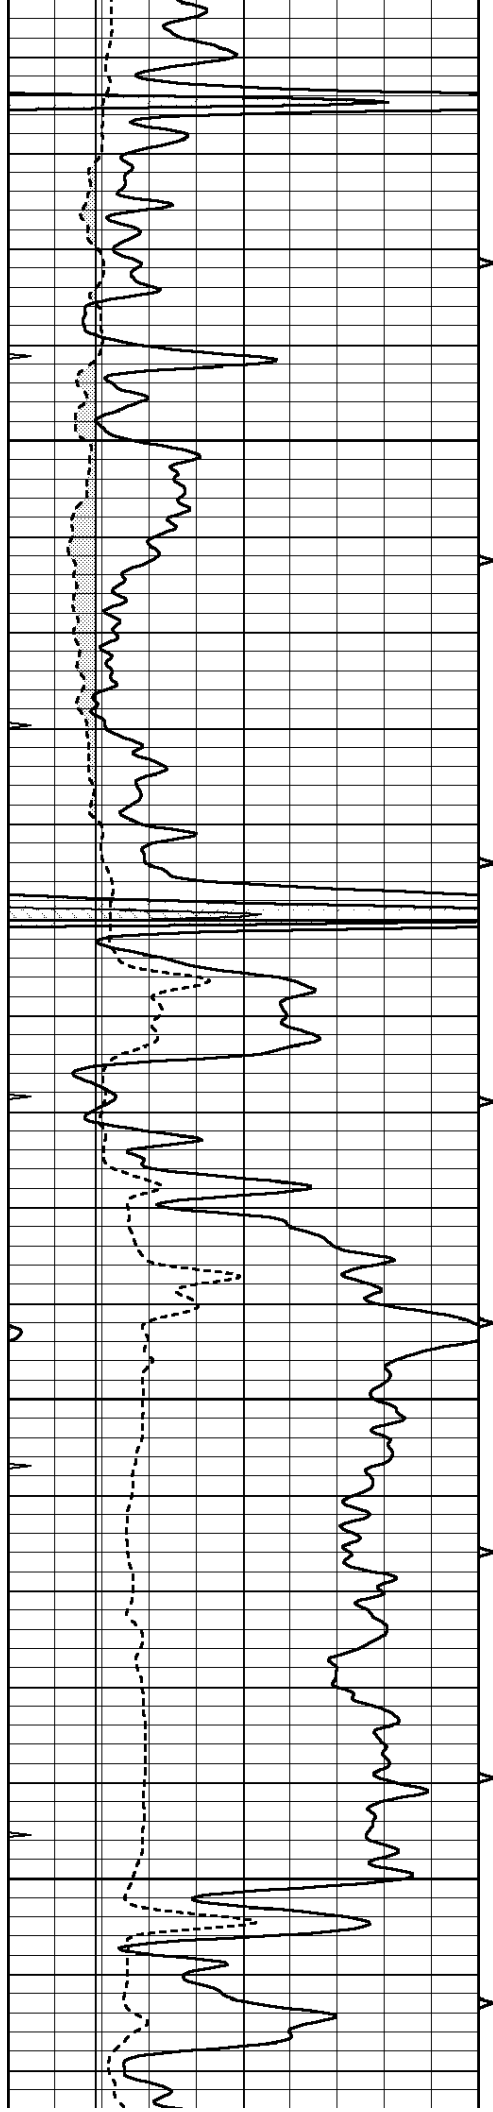



2850

2900

2950

3000

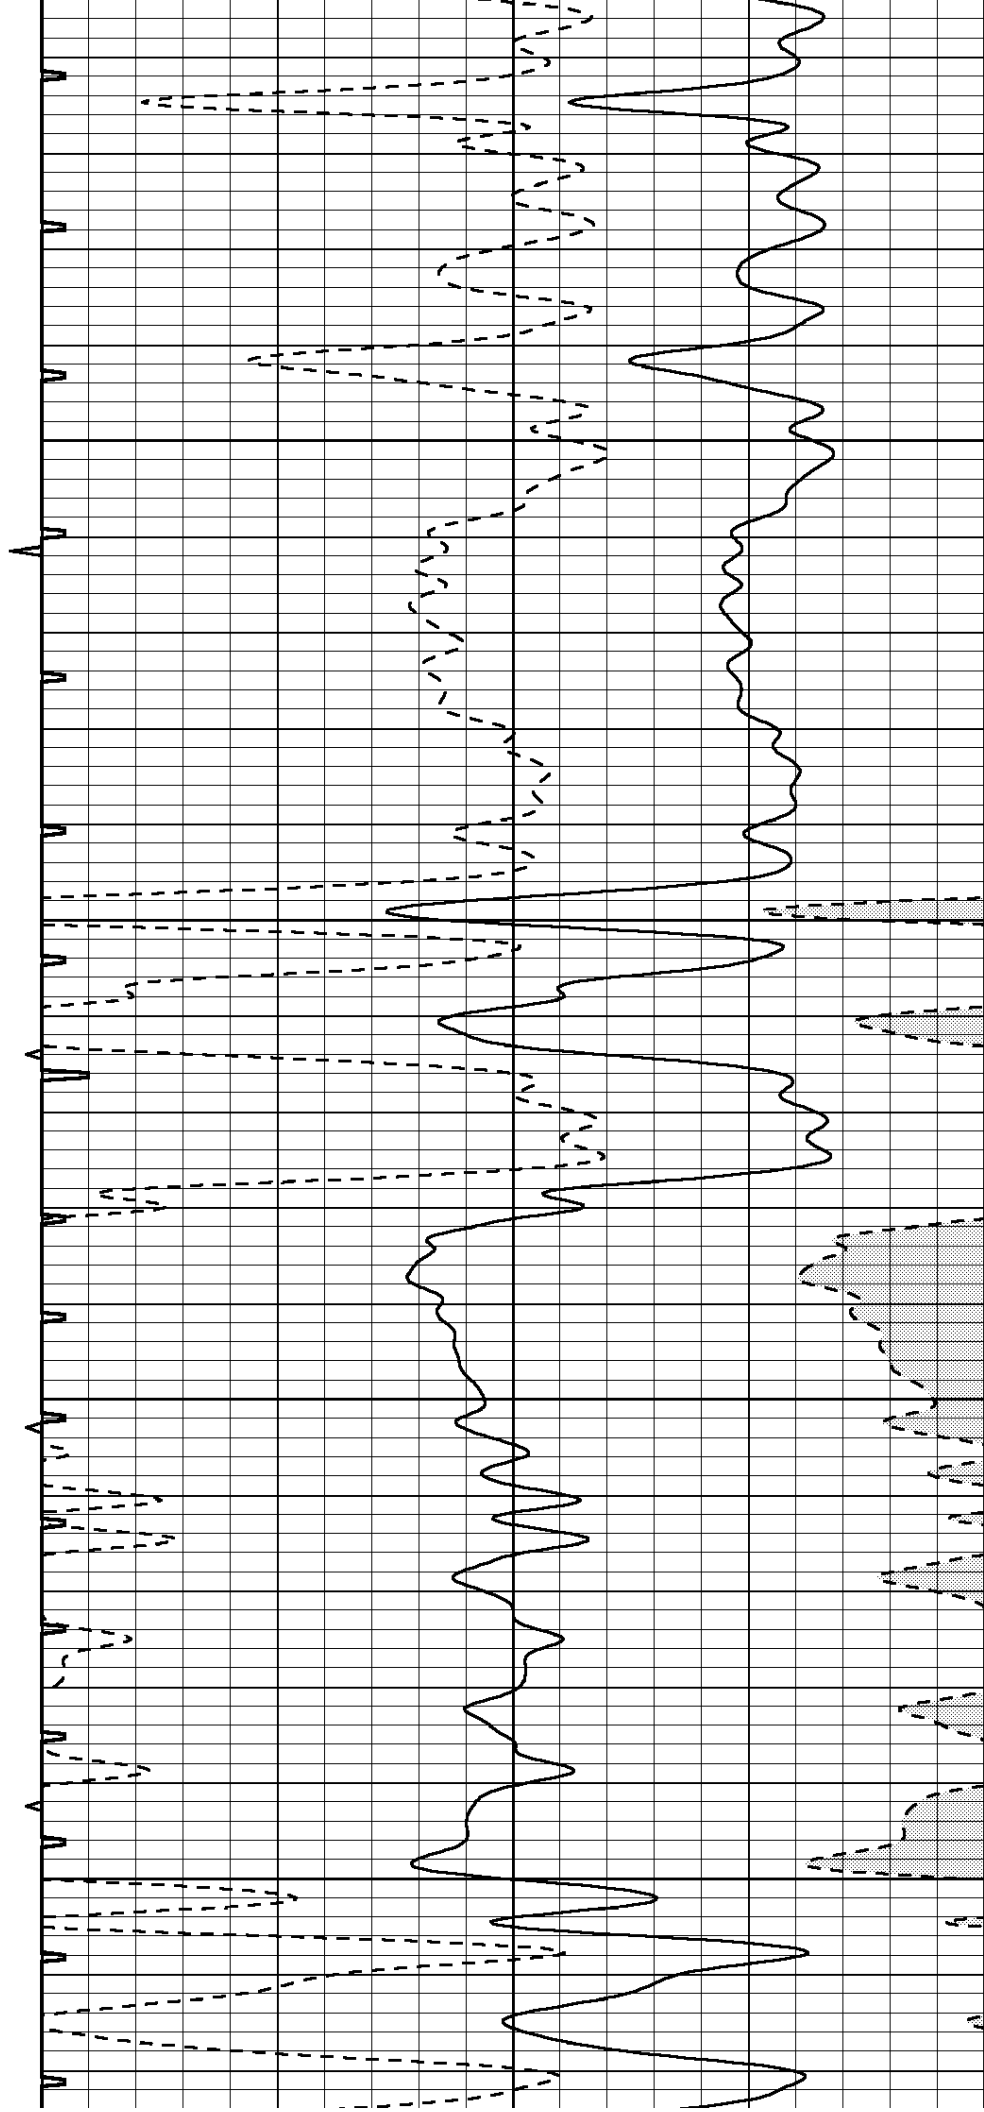

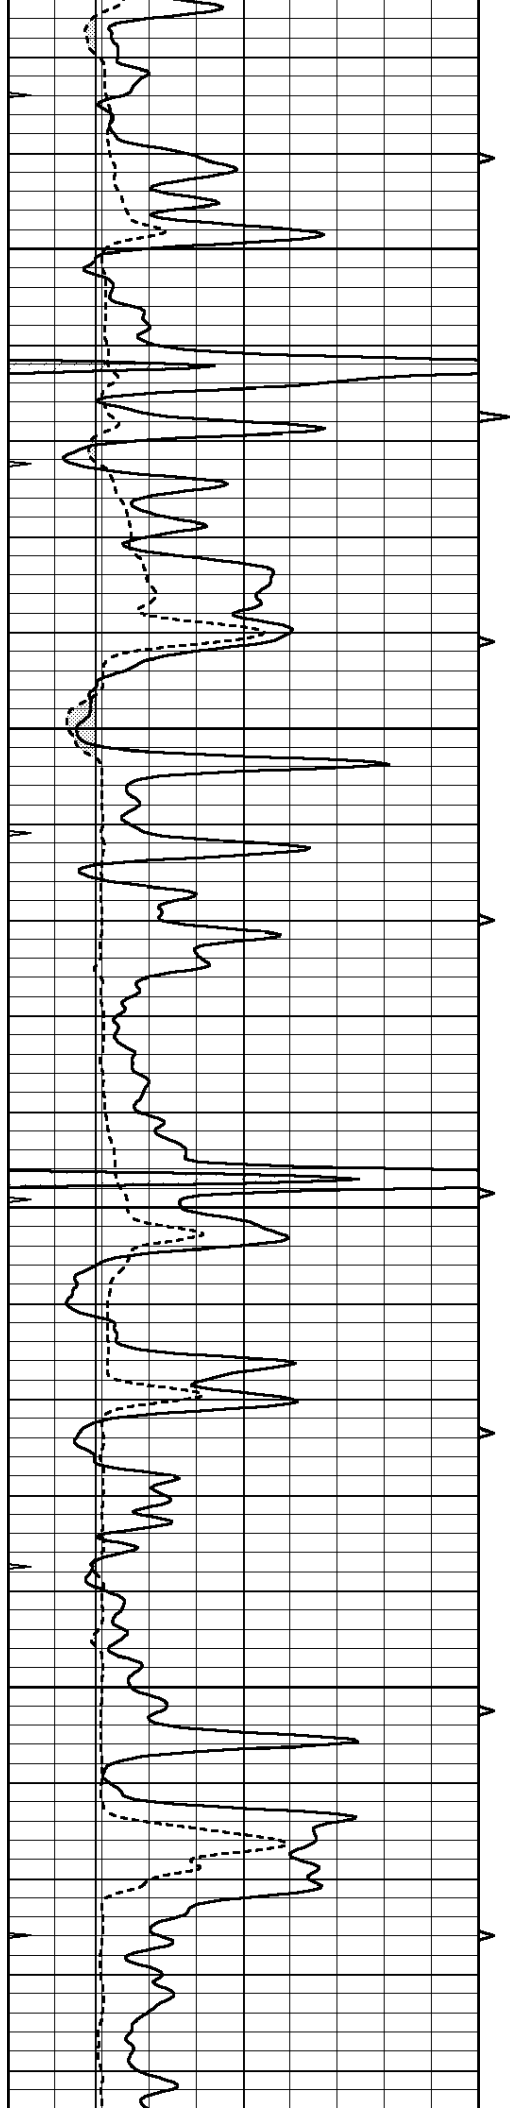



3050

3100

3150

3200

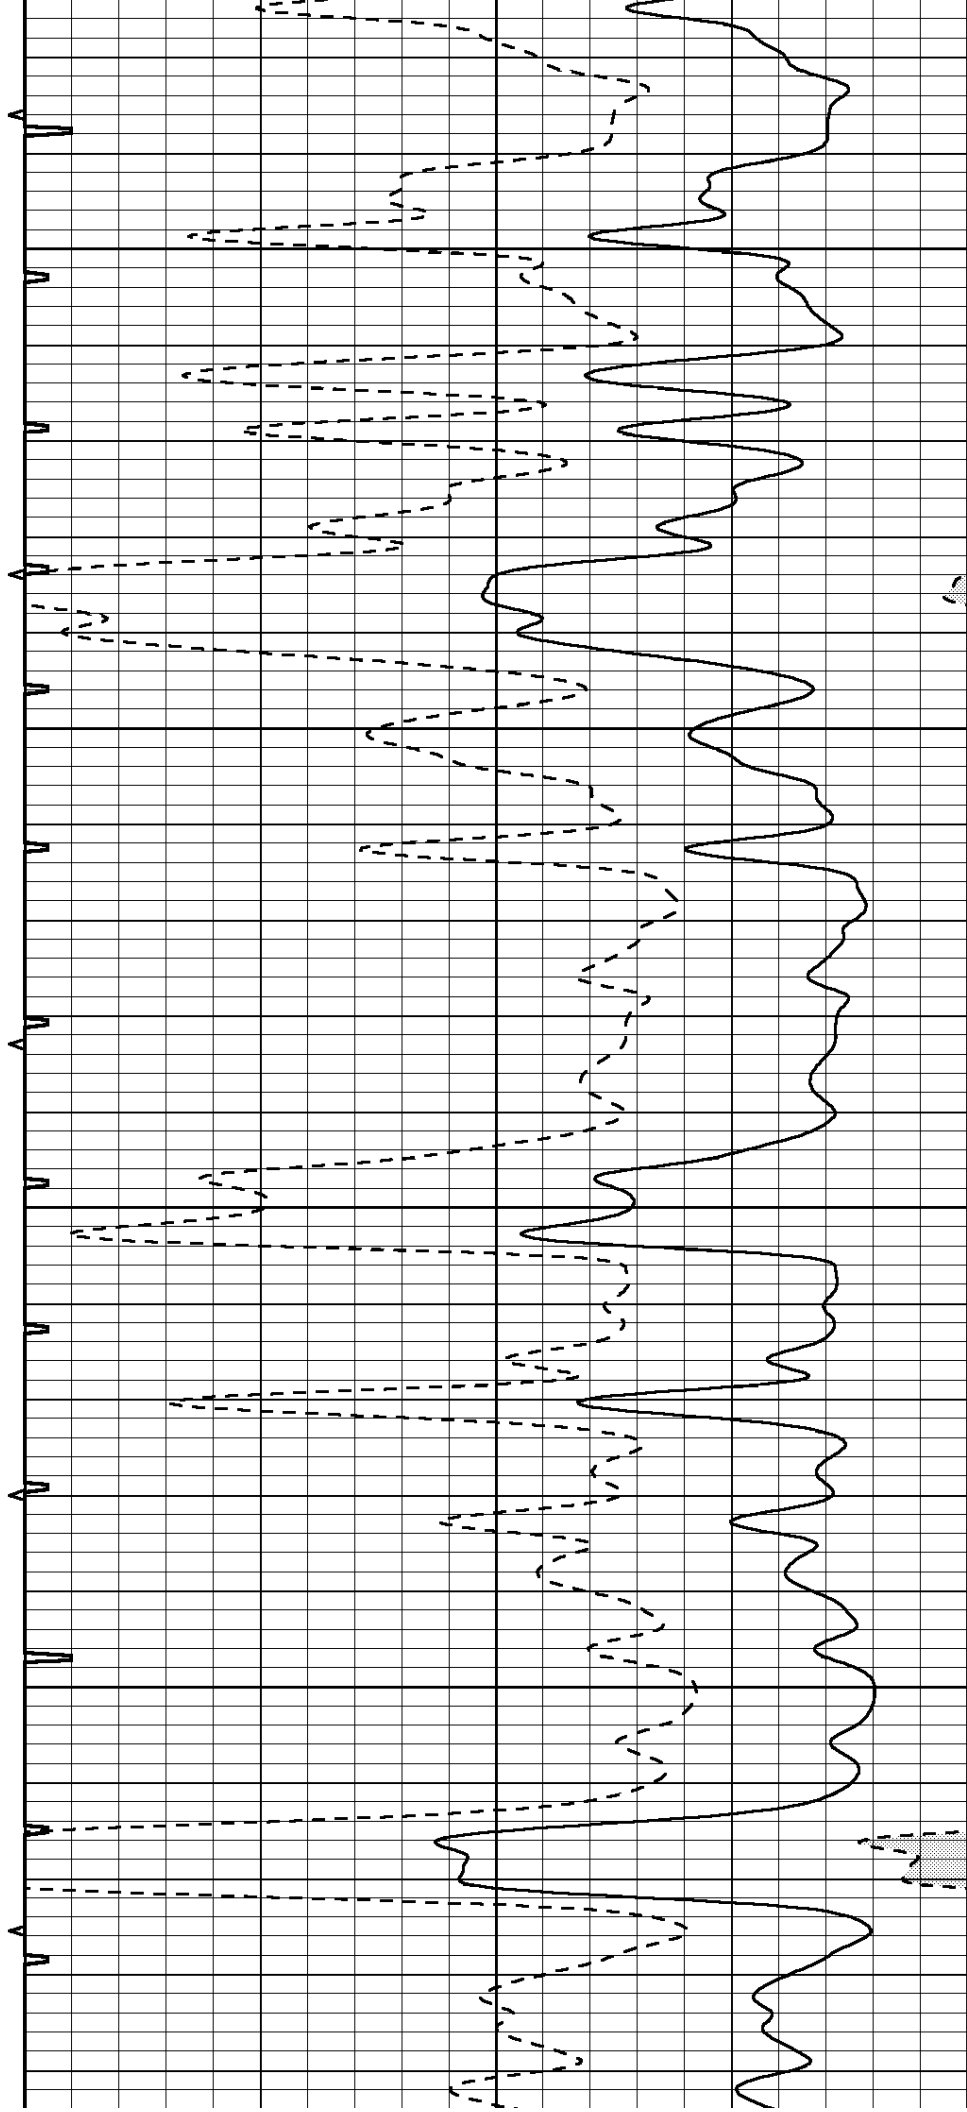


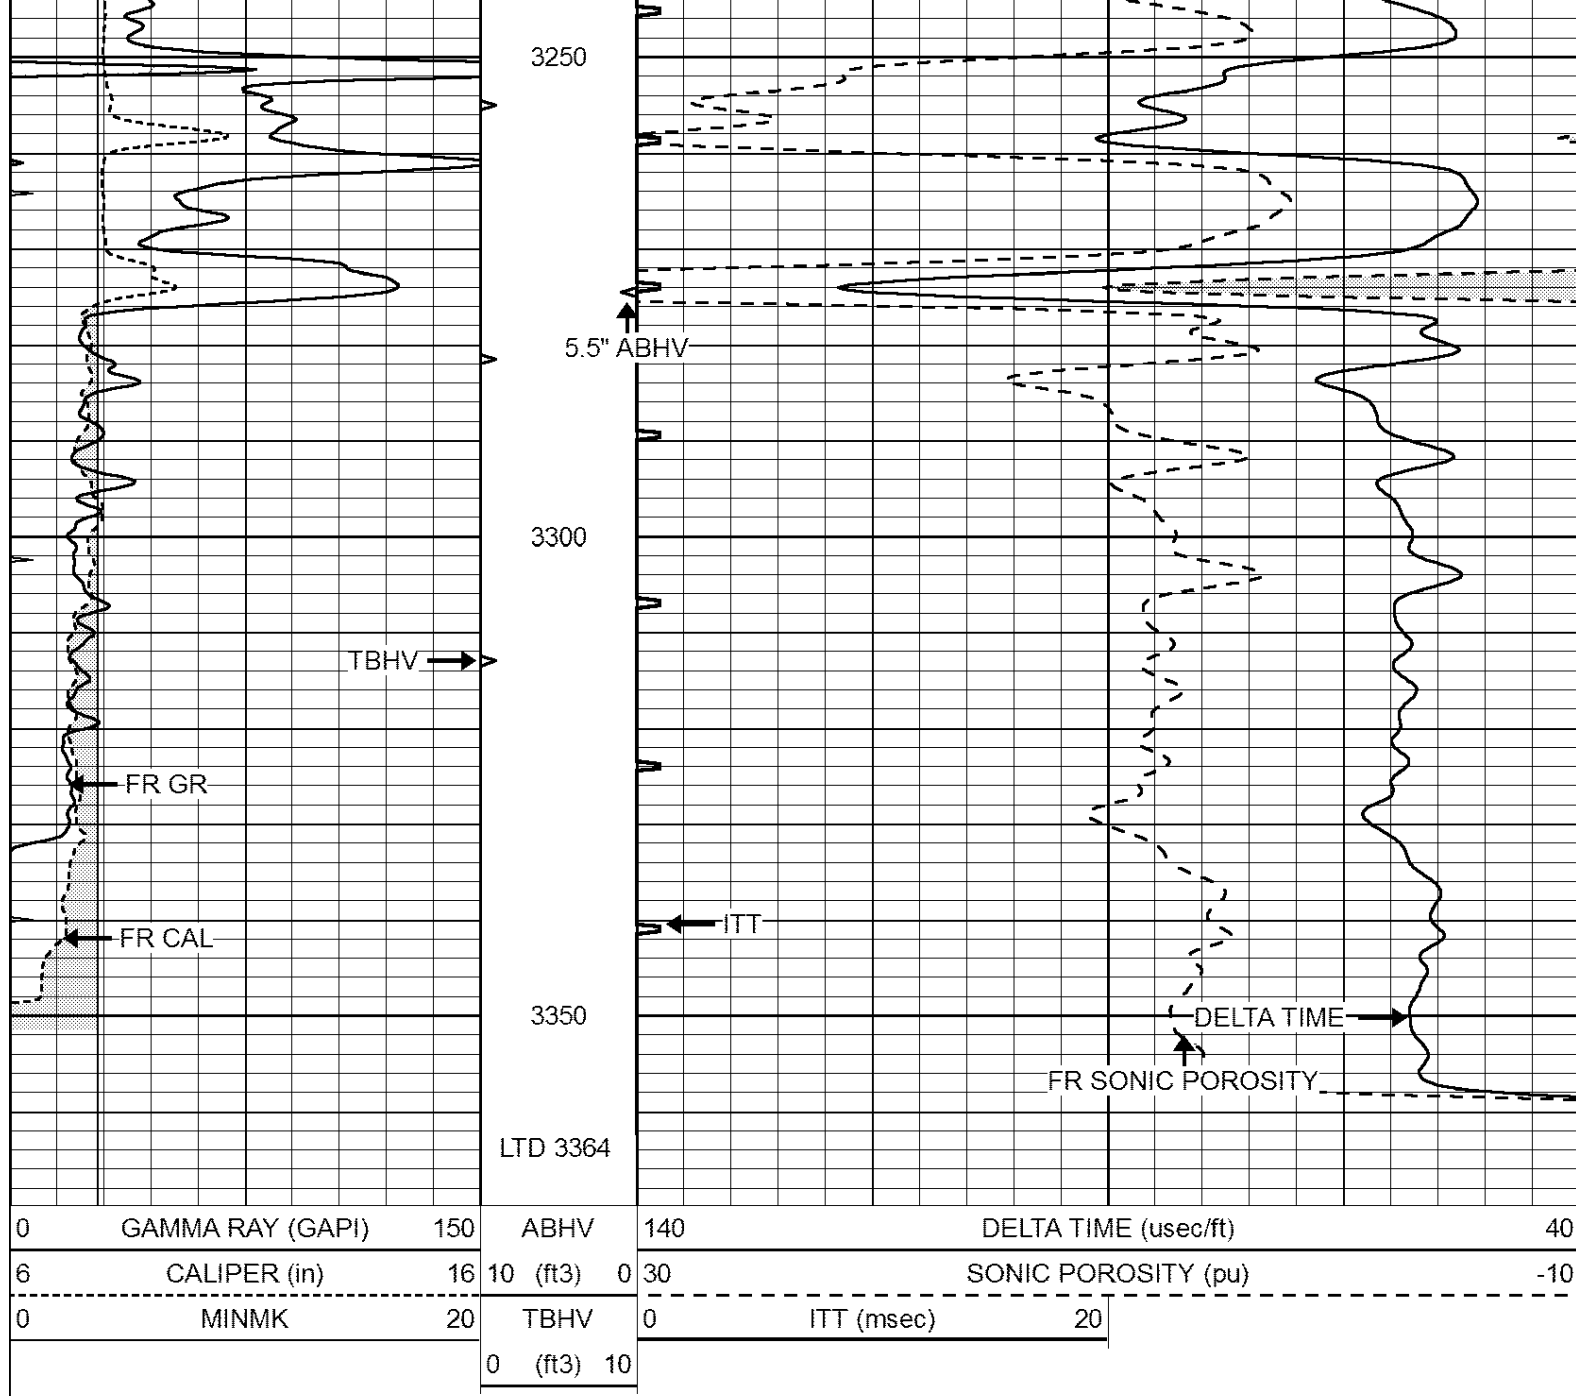


SUPERIOR
Hays,
Kansas

REPEAT SECTION

Database File: 409506ddn.db
Dataset Pathname: pass5.2
Presentation Format: slt
Dataset Creation: Tue Aug 21 15:15:49 2012
Charted by: Depth in Feet scaled 1:240

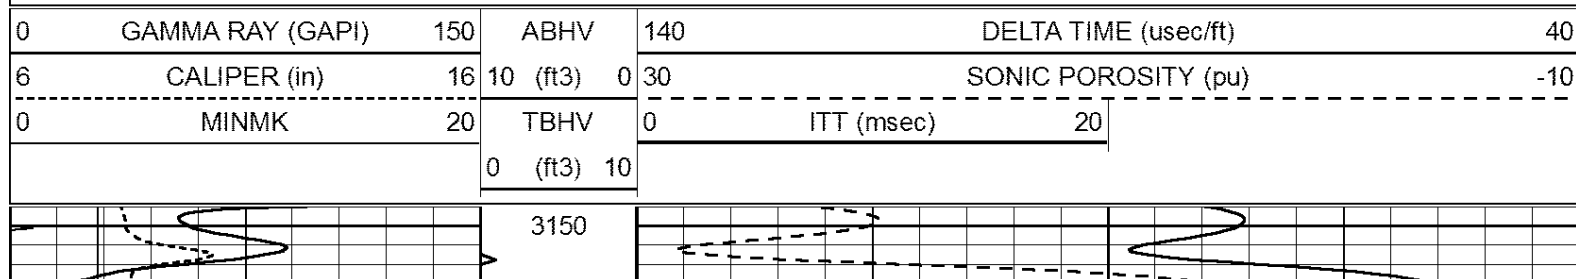

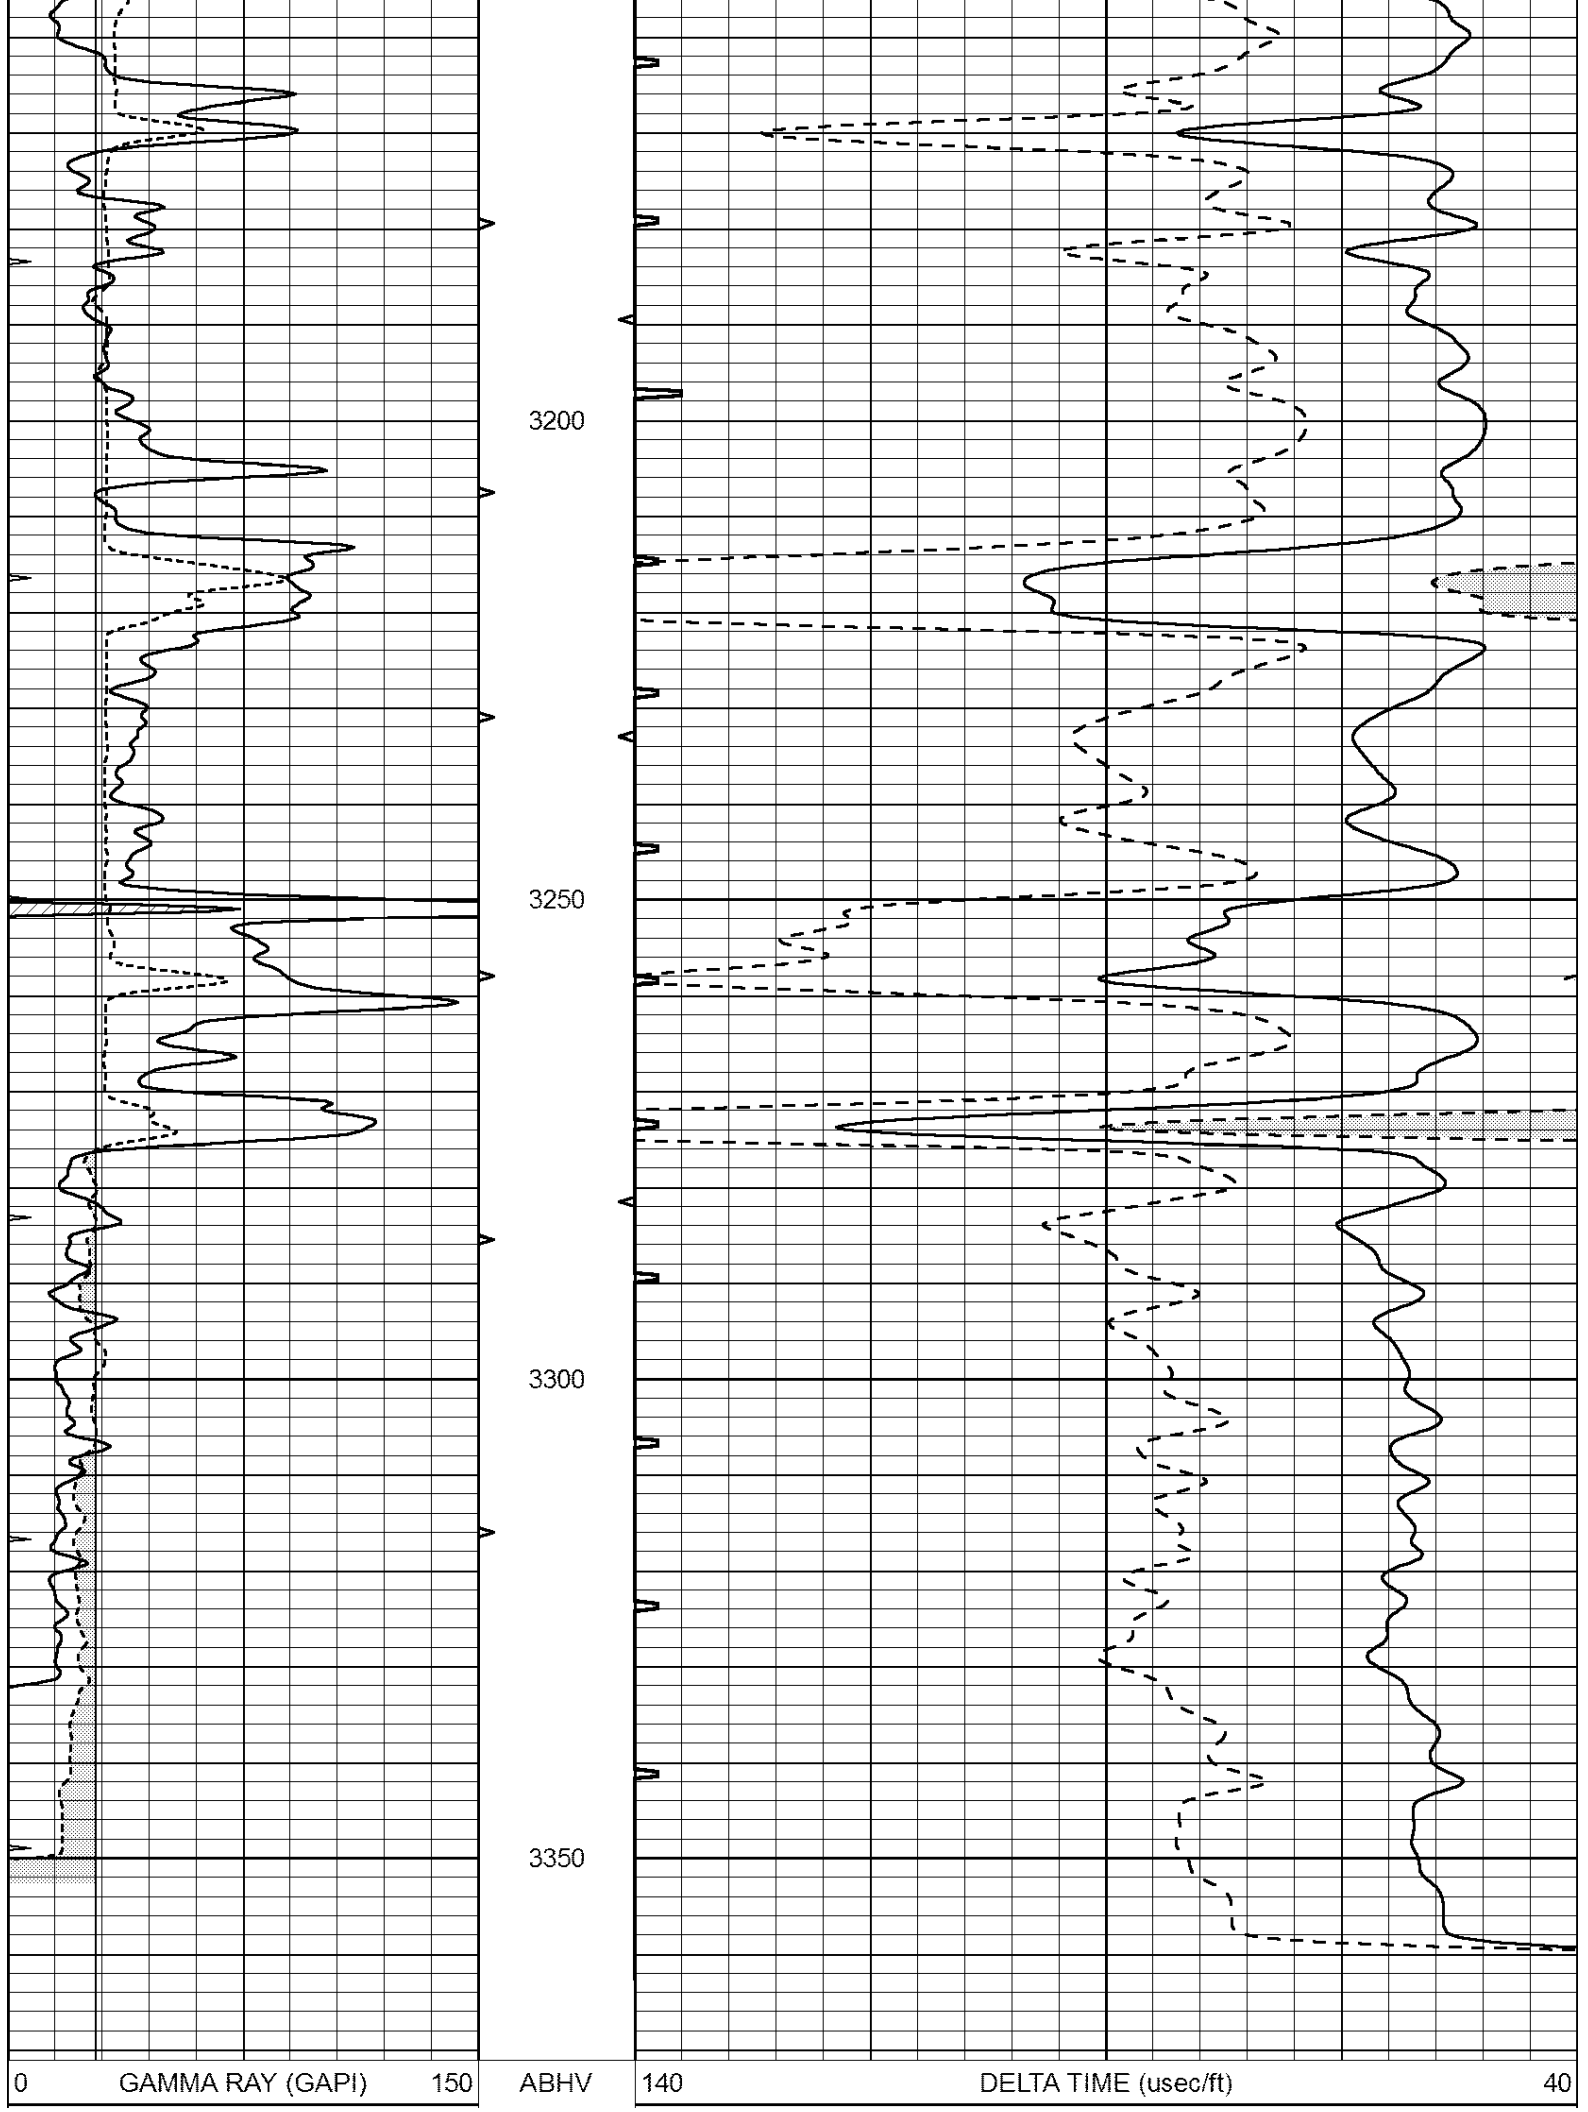

6	CALIPER (in)	16	10 (ft3)	0	30	SONIC POROSITY (pu)	-10
0	MINMK	20	TBHV	0	ITT (msec)	20	
			0 (ft3)	10			