



**COMPLETION
& PRODUCTION
SERVICES CO.**

**FRAC
FINDER
LOG**

Company **DOUBLE D'S LLC**
Well **REICHERT #2**
Field **MARTINA**
County **ELLIS** State **KANSAS**

Location: API #: 15-051-26508-00-00

SEC 23 TWP 15S RGE 19W
2050' FNL & 330' FEL
N2 - SE - SE - NE

Other Services
CNL/CDL
DIL/MEL
SON

Permanent Datum **GROUND LEVEL** Elevation **1981**
Log Measured From **KELLY BUSHING 7' A.G.L.**
Drilling Measured From **KELLY BUSHING**

Elevation
K.B. 1988
D.F. 1986
G.L. 1981

Date	4-15-13
Run Number	TW0
Depth Driller	3678
Depth Logger	3679
Bottom Logged Interval	3672
Top Log Interval	1100
Casing Driller	1163
Casing Logger	1162
Bit Size	7.875
Type Fluid in Hole	CHEMICAL MUD
Density / Viscosity	9.1 / 53
pH / Fluid Loss	10.5 / 7.4
Source of Sample	FLOWLINE
Rim @ Meas. Temp	0.60 @ 72F
Rmf @ Meas. Temp	0.45 @ 72F
Rmc @ Meas. Temp	0.72 @ 72F
Source of Rmf / Rmc	MEASURED
Rim @ BHT	0.38 @ 113F
Time Circulation Stopped	2 HOURS
Time Logger on Bottom	
Maximum Recorded Temperature	113F
Equipment Number	860
Location	HAYS, KS.
Recorded By	IAN MABB
Witnessed By	DUANE BEIKER


<<< Fold Here >>>


All interpretations are opinions based on inferences from electrical or other measurements and we cannot and do not guarantee the accuracy or correctness of any interpretation, and we shall not, except in the case of gross or willful negligence on our part, be liable or responsible for any loss, costs, damages, or expenses incurred or sustained by anyone resulting from any interpretation made by any of our officers, agents or employees. These interpretations are also subject to our general terms and conditions set out in our current Price Schedule.


Comments

NABORS PRODUCTION & COMPLETION SERVICES
785-628-6395
THANK YOU FOR YOUR BUSINESS
DIRECTIONS: ANTONINO, KS. - 3 1/2 MILES SOUTH - WEST INTO

0	GR (GAPI)	150	AVTX	200	WVF1	1200
6	BOREID (in)	16	10 (ft3)	0		
6	CALIPER (in)	16	BVTX			
			0 (ft3)	10		

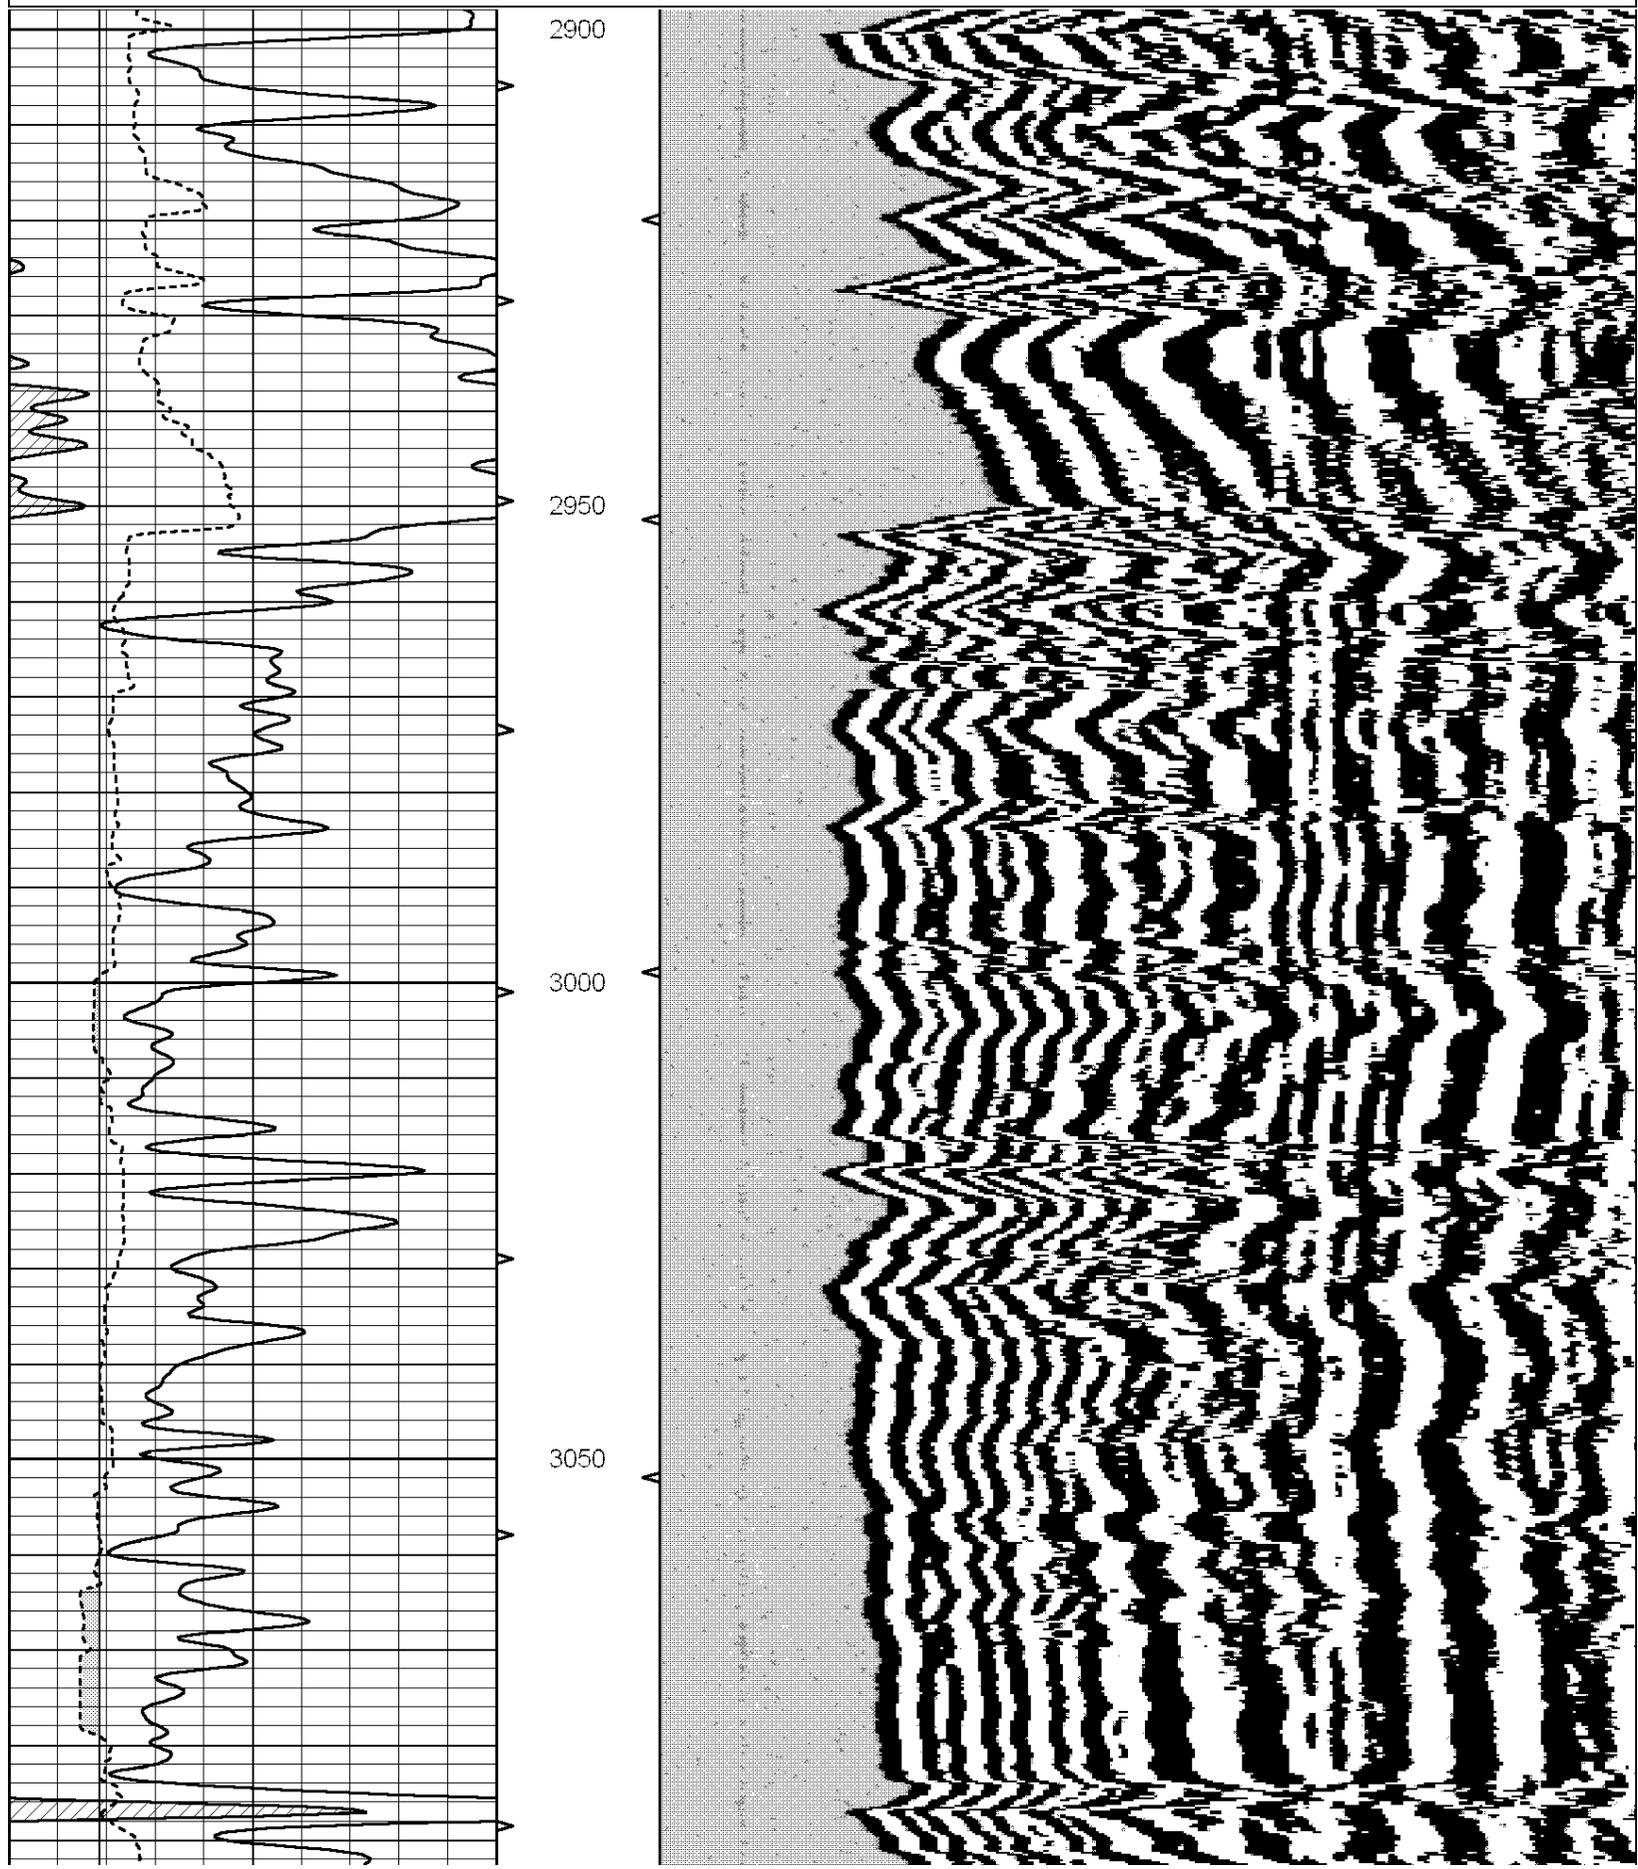

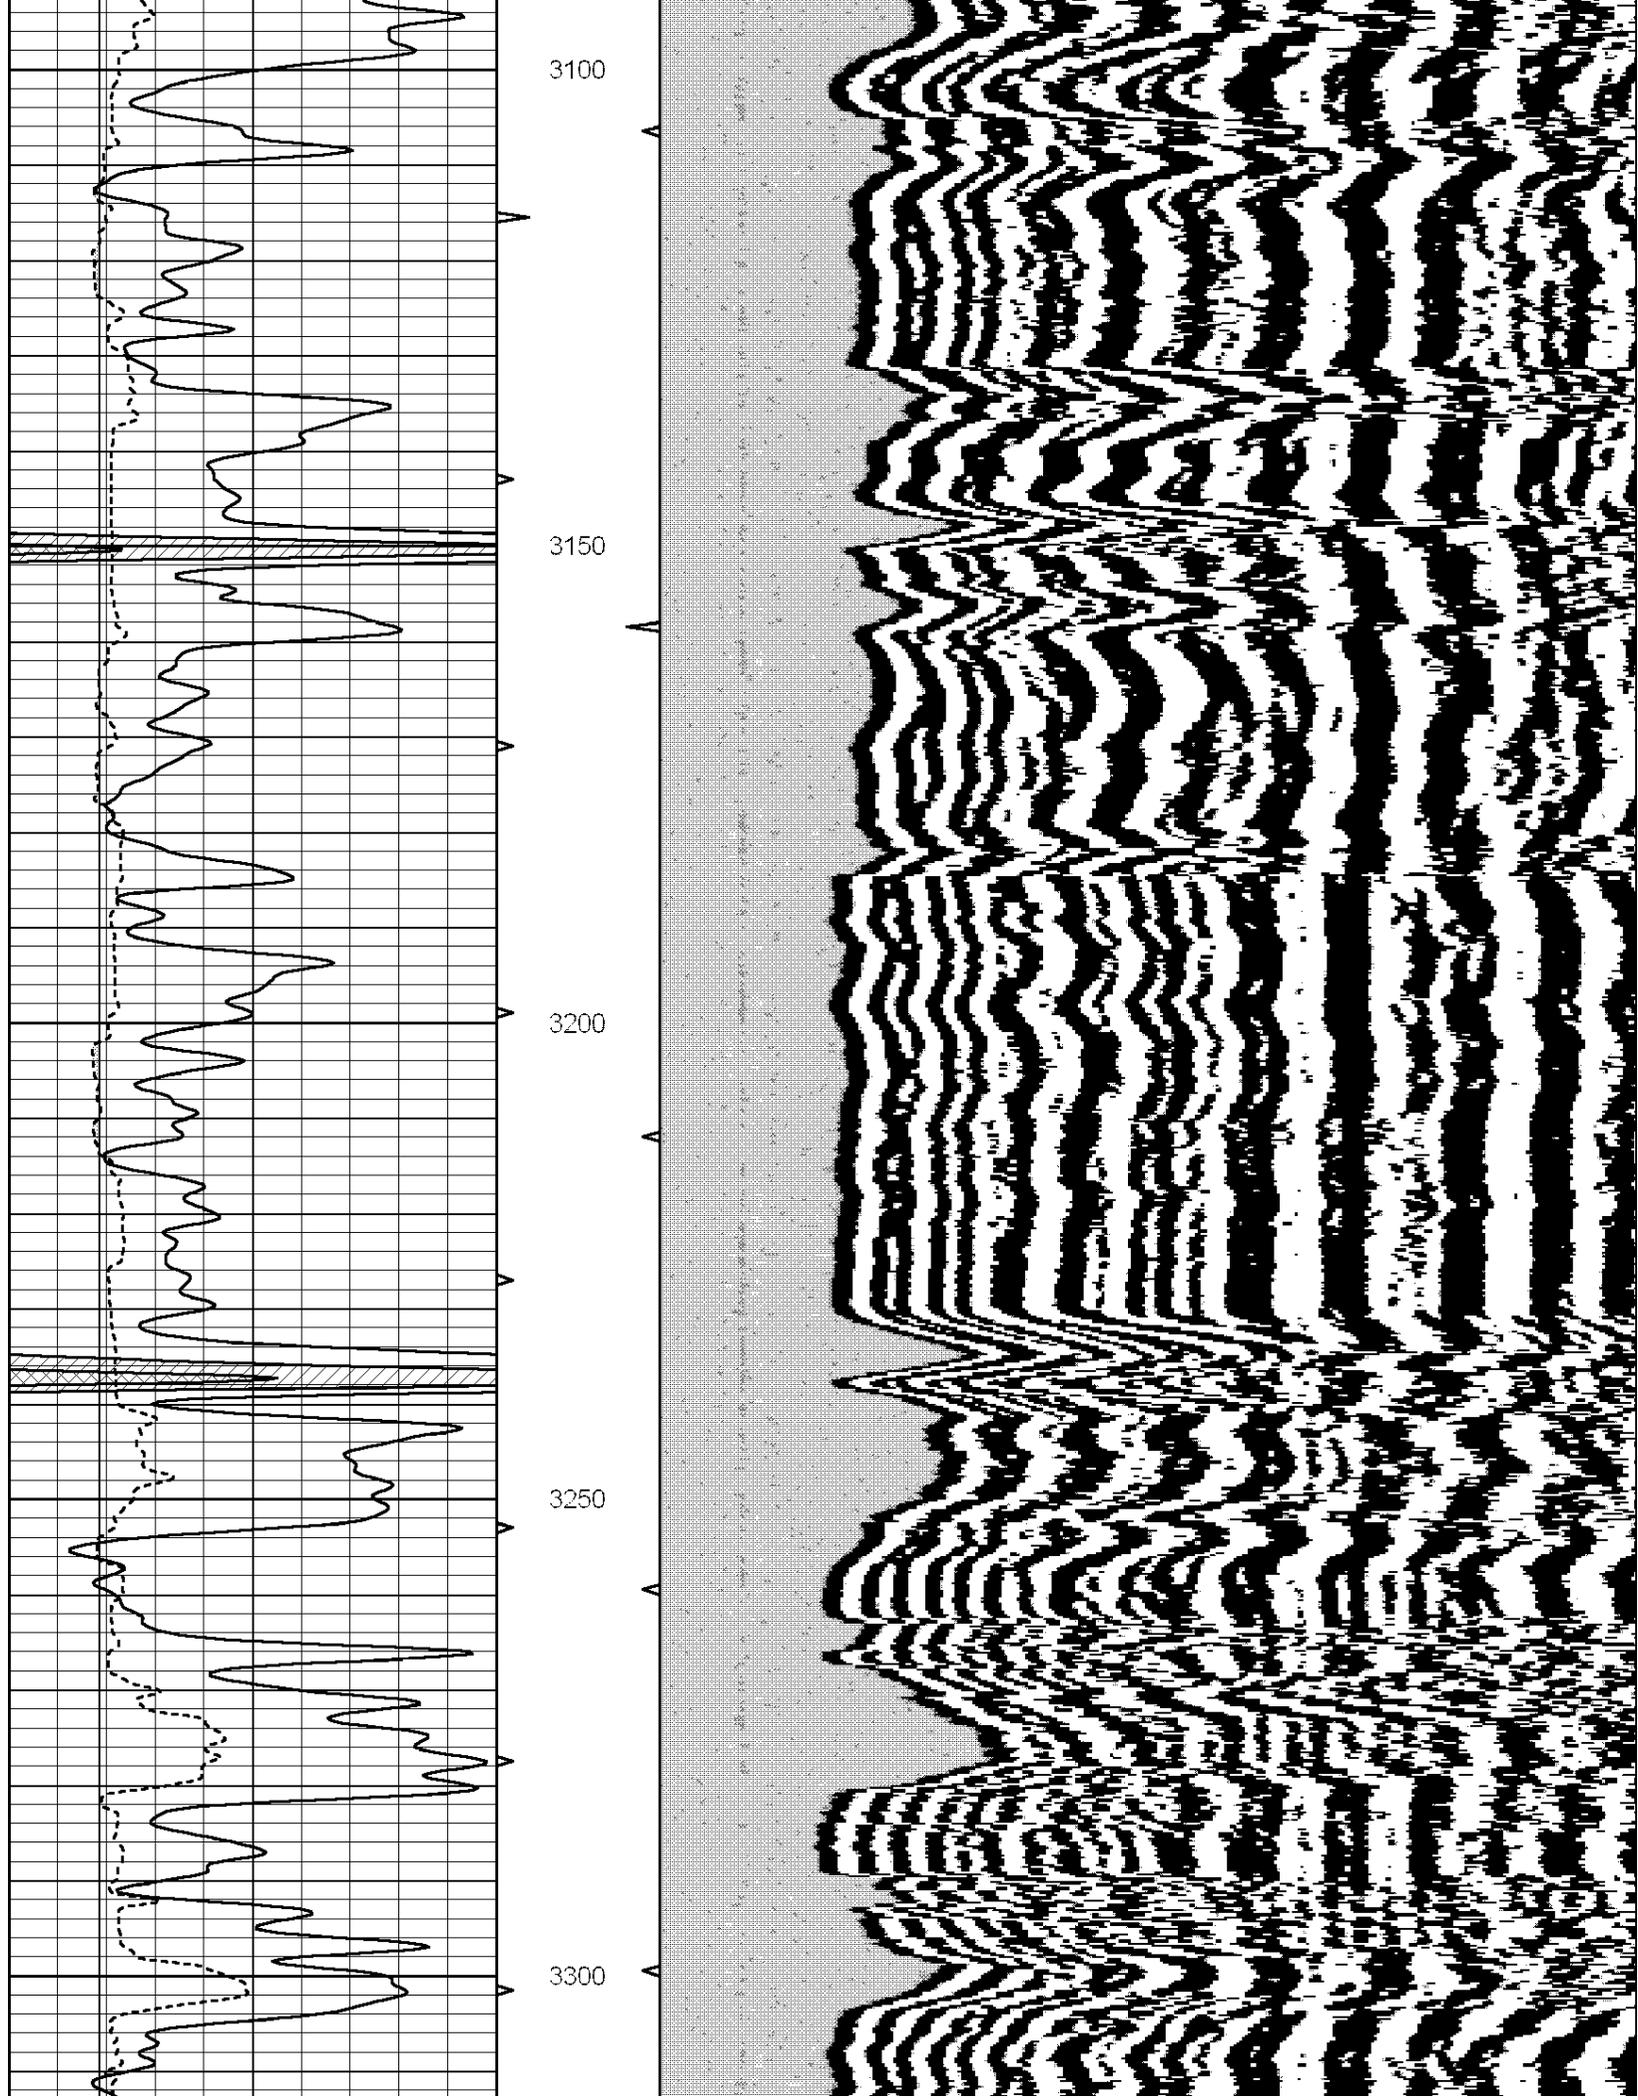

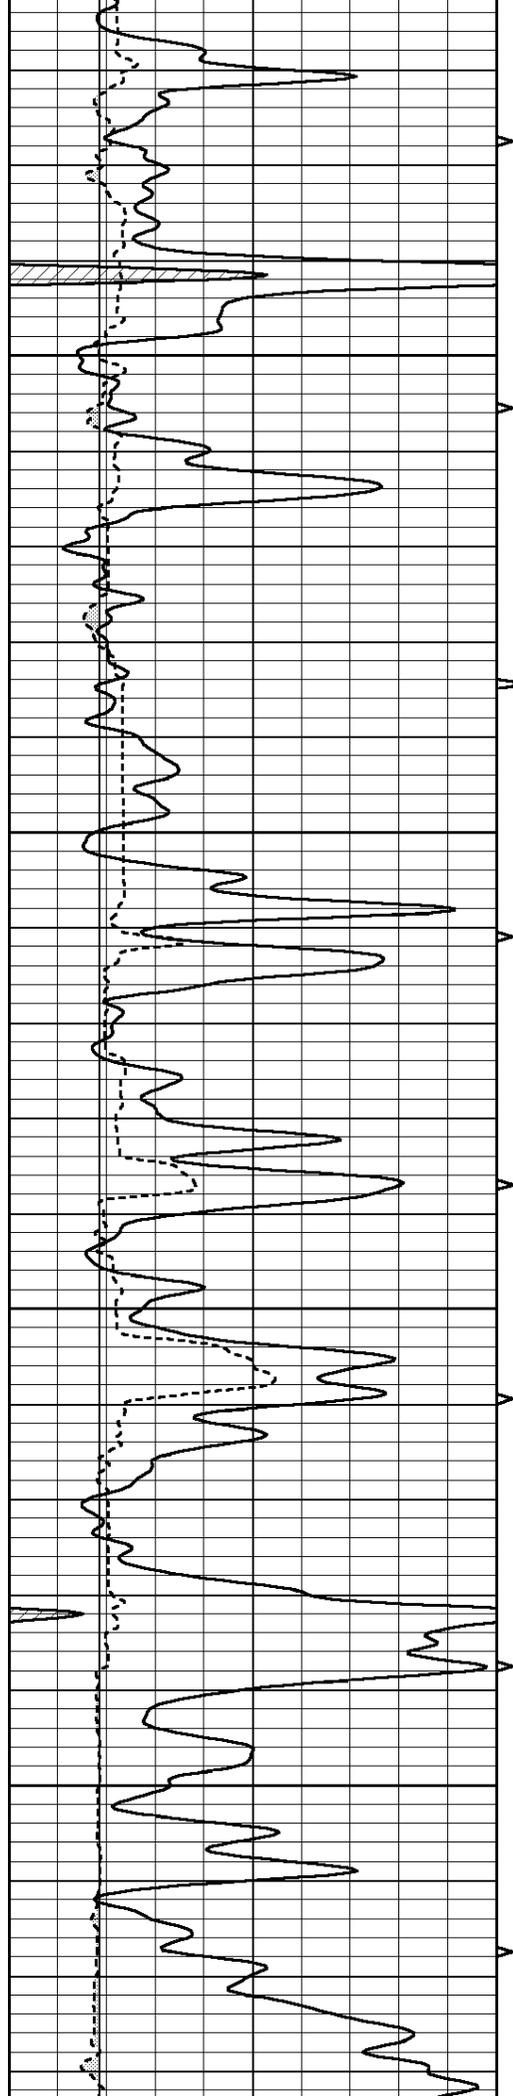



3350

3400


3450

3500

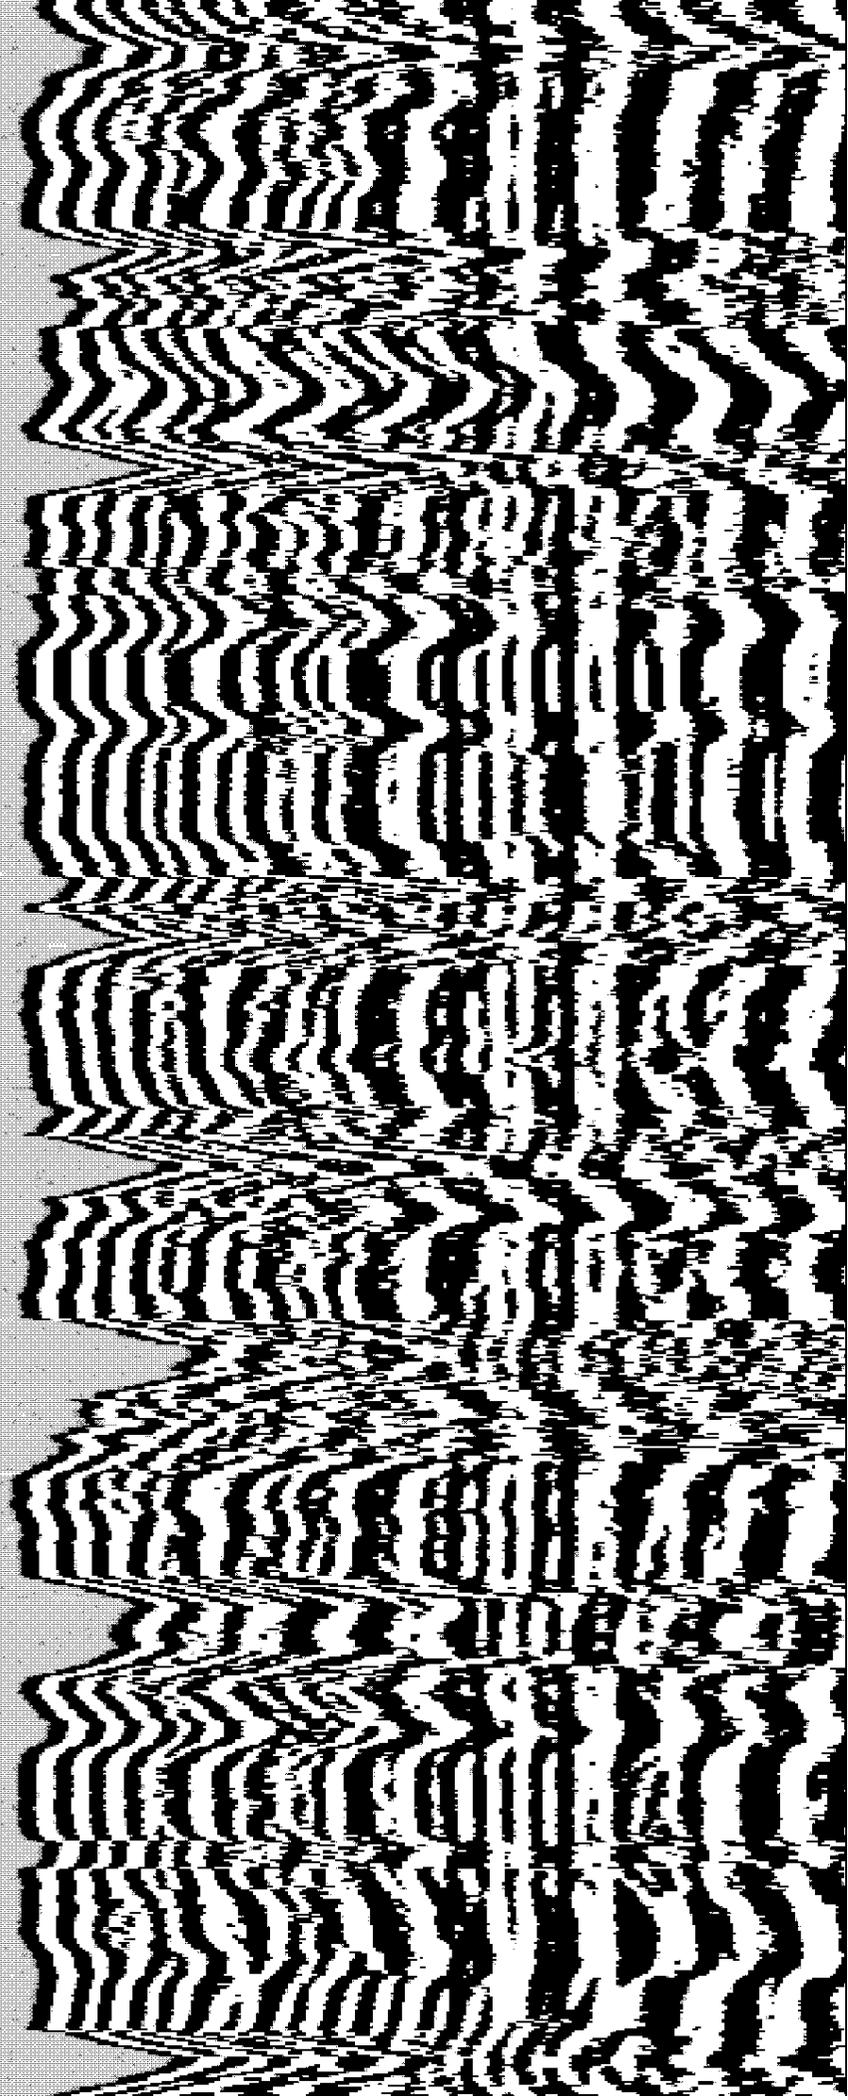

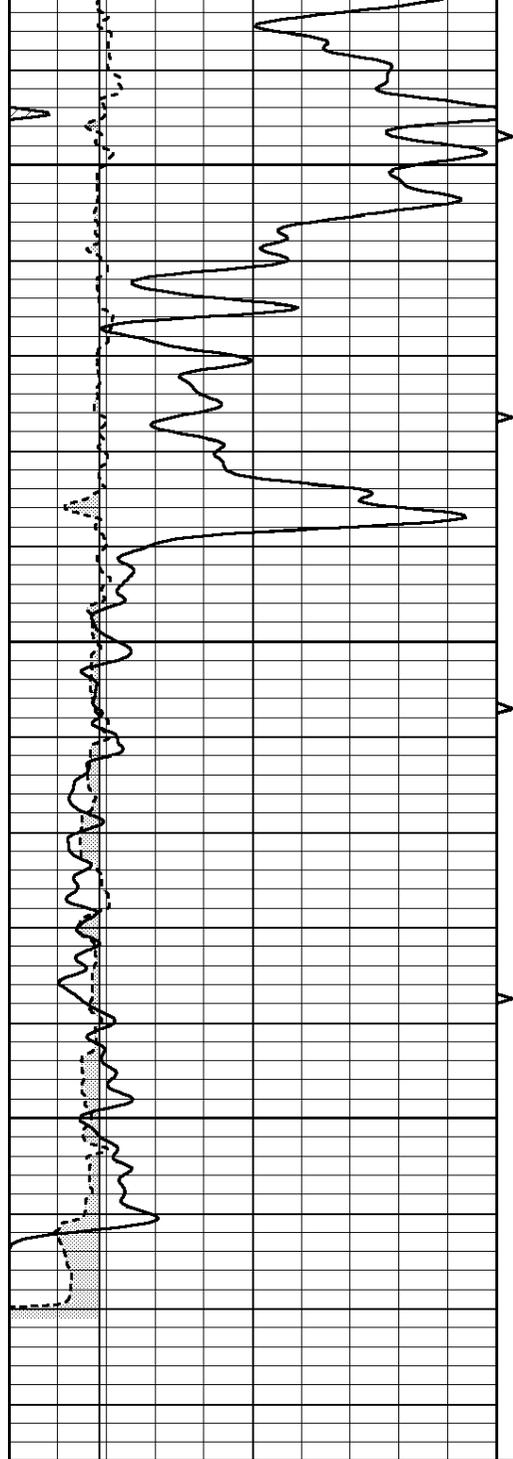

3550
3600
3650

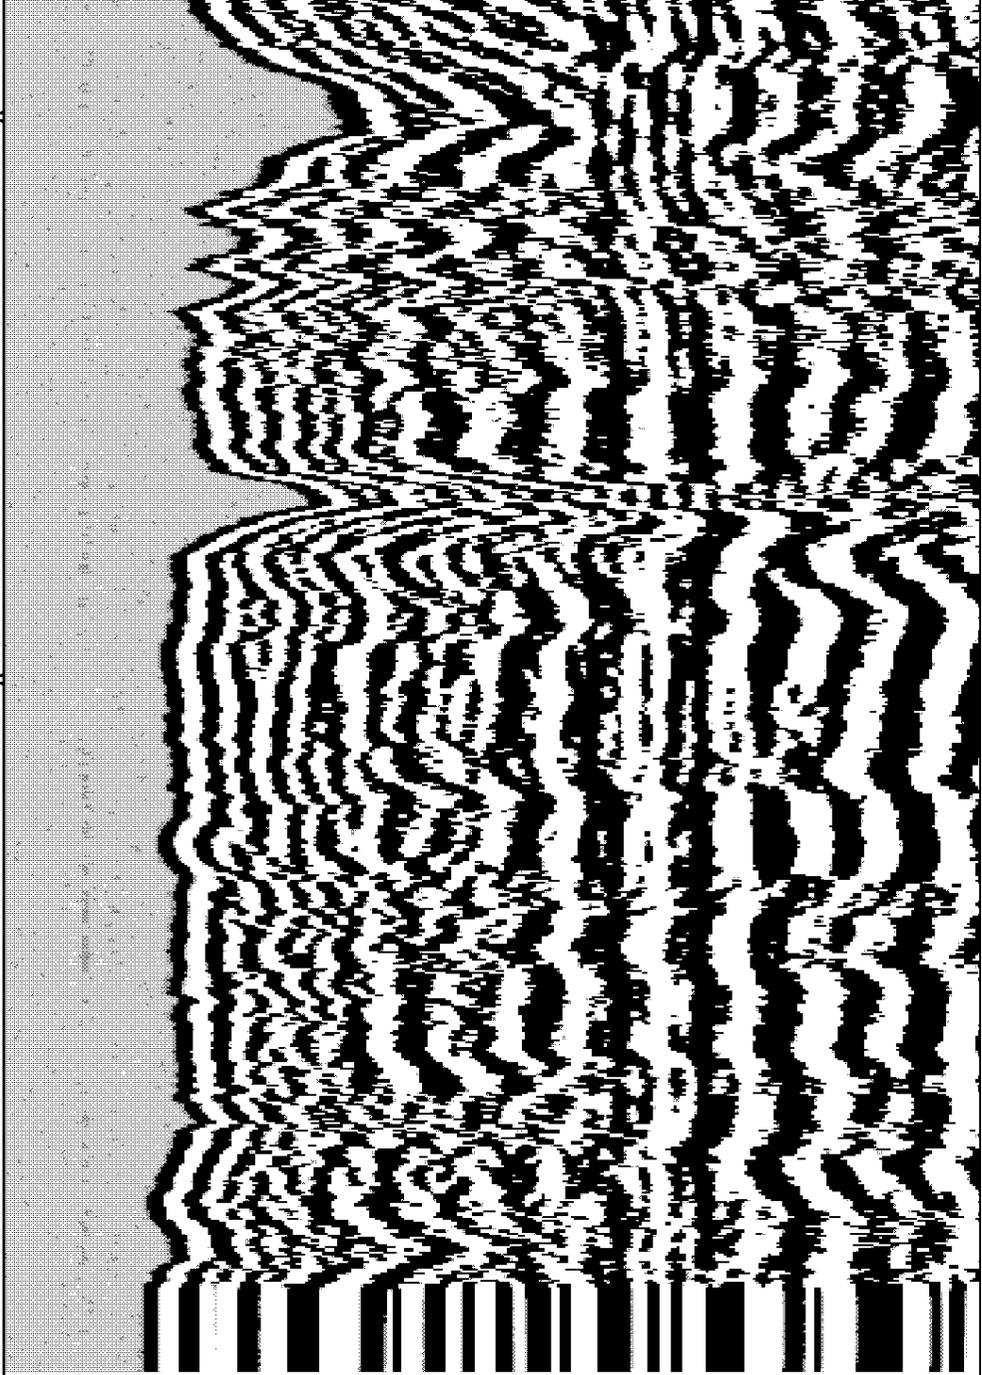

0	GR (GAPI)	150	AVTX	200	WVF1	1200
6	BOREID (in)	16	10 (ft3)	0		
6	CALIPER (in)	16	BVTX			
			0 (ft3)	10		