



GAMMA RAY
NEUTRON
COMPLETION LOG

Company MULTIPLEX RESOURCES, INC.
Well CANNON #C-2
Field HUMBOLDT-CHANUTE
County ALLEN
State KANSAS

Company MULTIPLEX RESOURCES, INC.
Well CANNON #C-2
Field HUMBOLDT-CHANUTE
County ALLEN State KANSAS

Location: API # : 15-001-31305-00-00 Other Services
1965' FNL & 184' FWL
SW NW SW NW
SEC 15 TWP 26S RGE 18E
Permanent Datum GL Elevation 933EST
Log Measured From GL
Drilling Measured From GL

Date	12-9-14		
Run Number	1 NW		
Depth Driller			
Depth Logger	819.9'		
Top Log Interval	0		
Bottom Logged Interval	819.9'		
Fluid Level	FULL		
Type Fluid	WATER		
Production Casing	2 7/8" @ TD	@	@
Max. Recorded Temp.			
Estimated Cement Top			
Calculated Cement Top			
Amount & Type Cement			
Amount & Type Admix			
Drilling Contractor			
Equipment Number	109		
Location			
Recorded By	SANBORN, G.		
Witnessed By	GULES, B.		

<<< Fold Here >>>

All interpretations are opinions based on inferences from electrical or other measurements and we cannot and do not guarantee the accuracy or correctness of any interpretation, and we shall not, except in the case of gross or willful negligence on our part, be liable or responsible for any loss, costs, damages, or expenses incurred or sustained by anyone resulting from any interpretation made by any of our officers, agents or employees. These interpretations are also subject to our general terms and conditions set out in our current Price Schedule.


Comments


THANK YOU


Sensor	Offset (ft)	Schematic	Description	Len (ft)	OD (in)	Wt (lb)


GR	7.59		GR-TITAN_169 (TIT169_001) Titan 1 11/16" Gamma Ray	4.75	1.69	20.00
CCL	5.05		CCL-TITAN_169 (TIT169) Titan 1 11/16" Logging CCL	1.83	1.69	7.50
NEU	0.63		NEU-TITAN (TIT801) TITAN 1 11/16" Neutron	4.33	1.69	25.00
Dataset: cannon c2.db: field/well/run1/pass1 Total Length: 10.92 ft Total Weight: 52.50 lb O.D. 1.69 in						

150	gr	300	3	CCLJ.05	200	NEU (cps)	1500
0	GR	150					

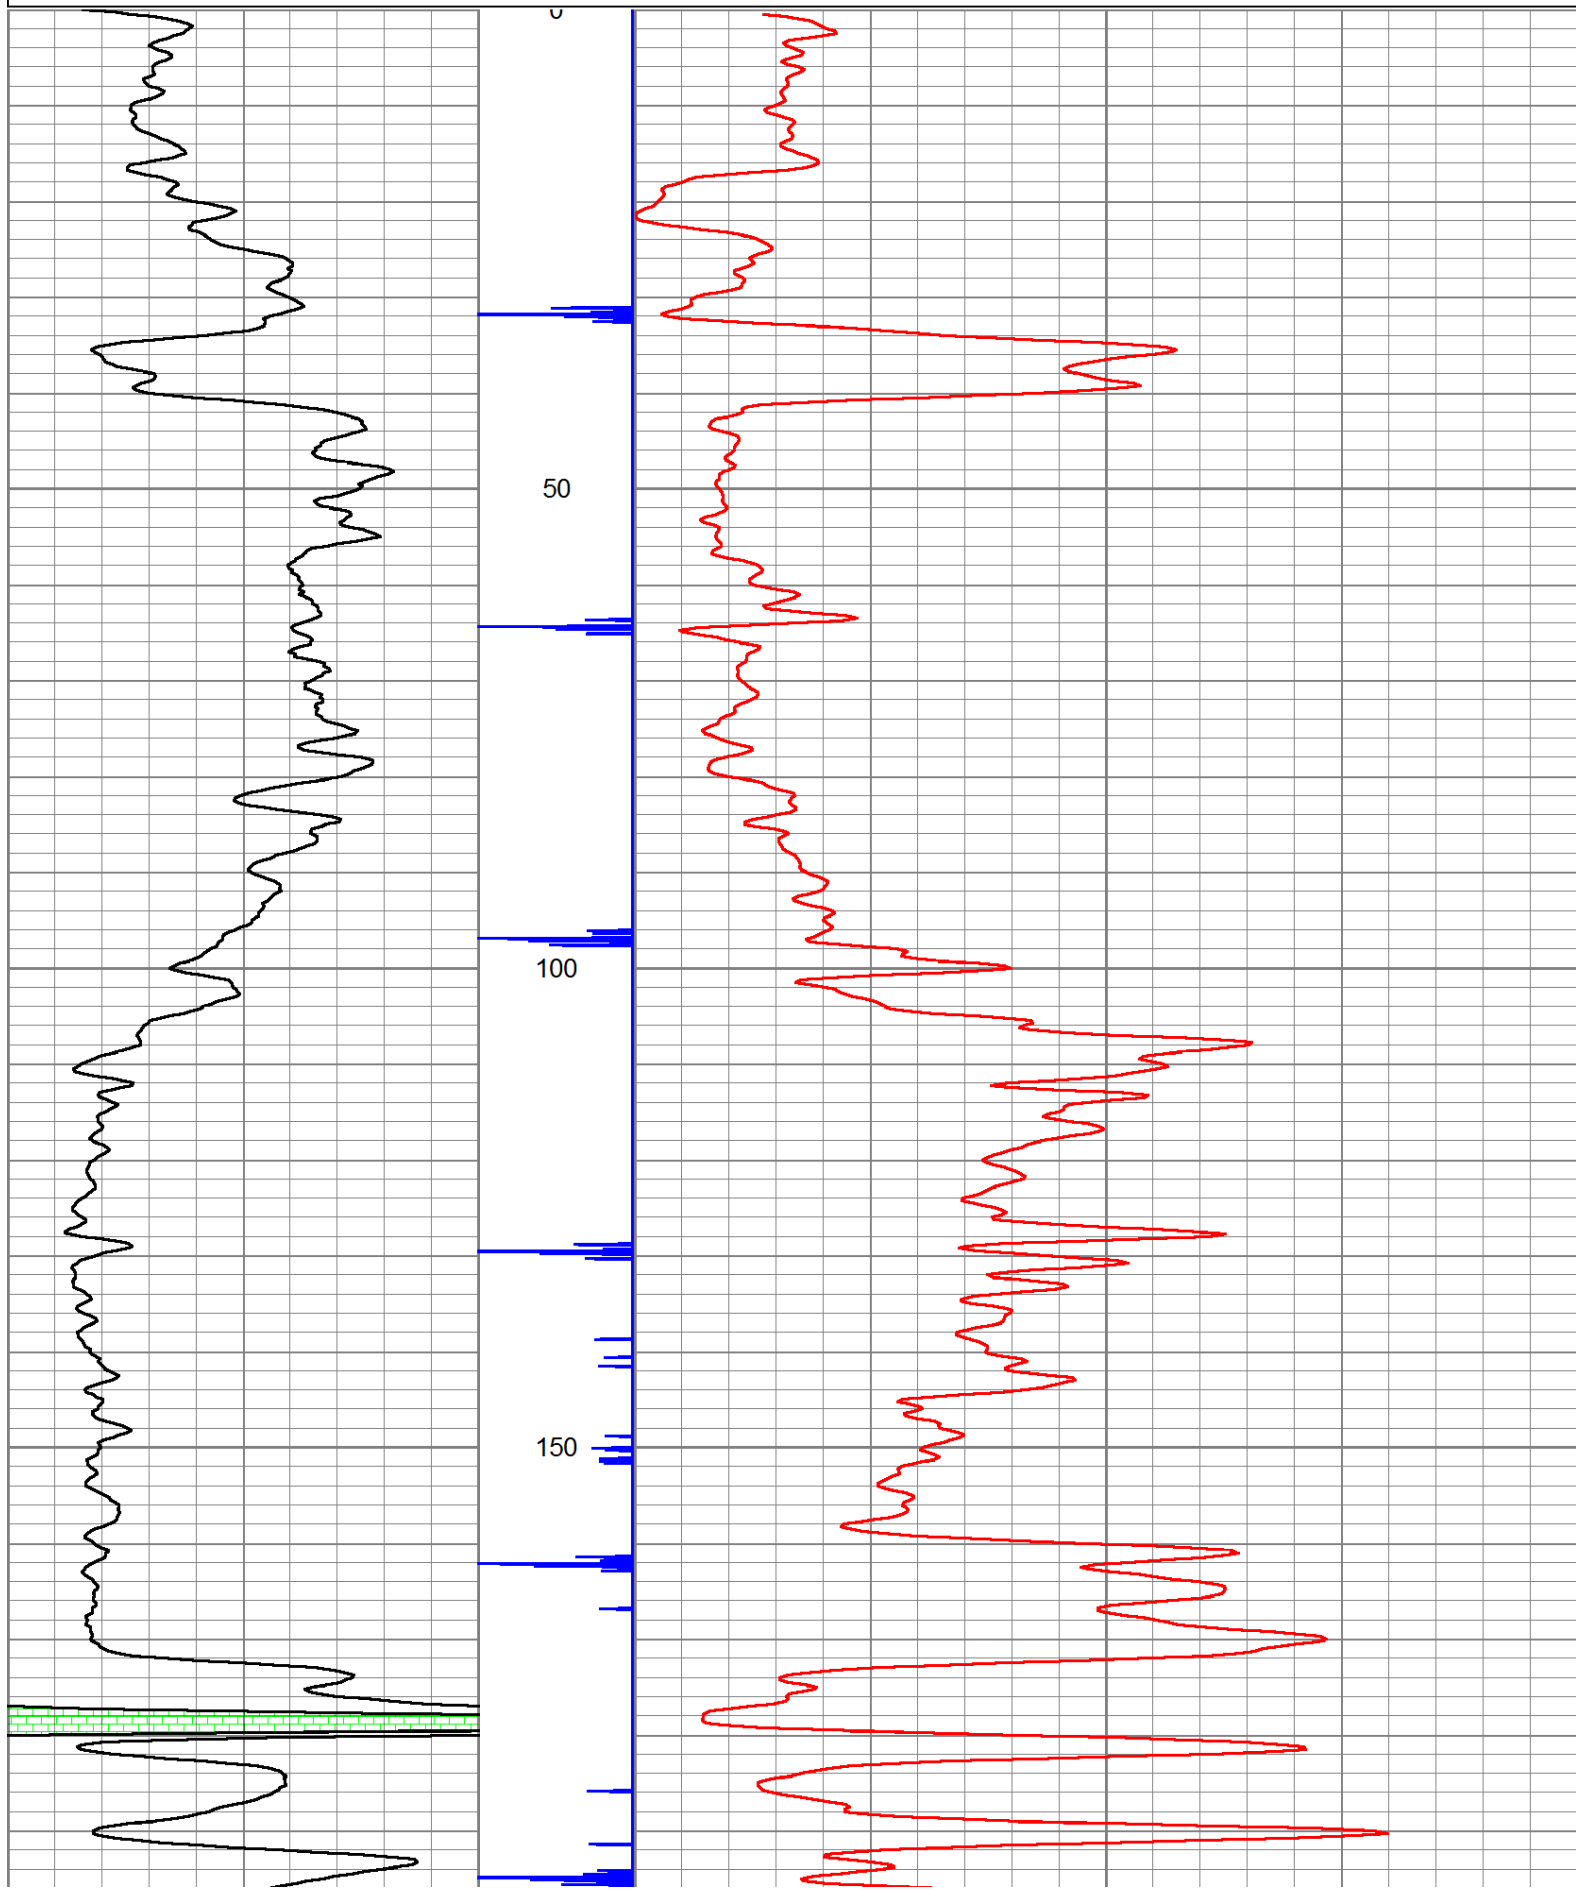

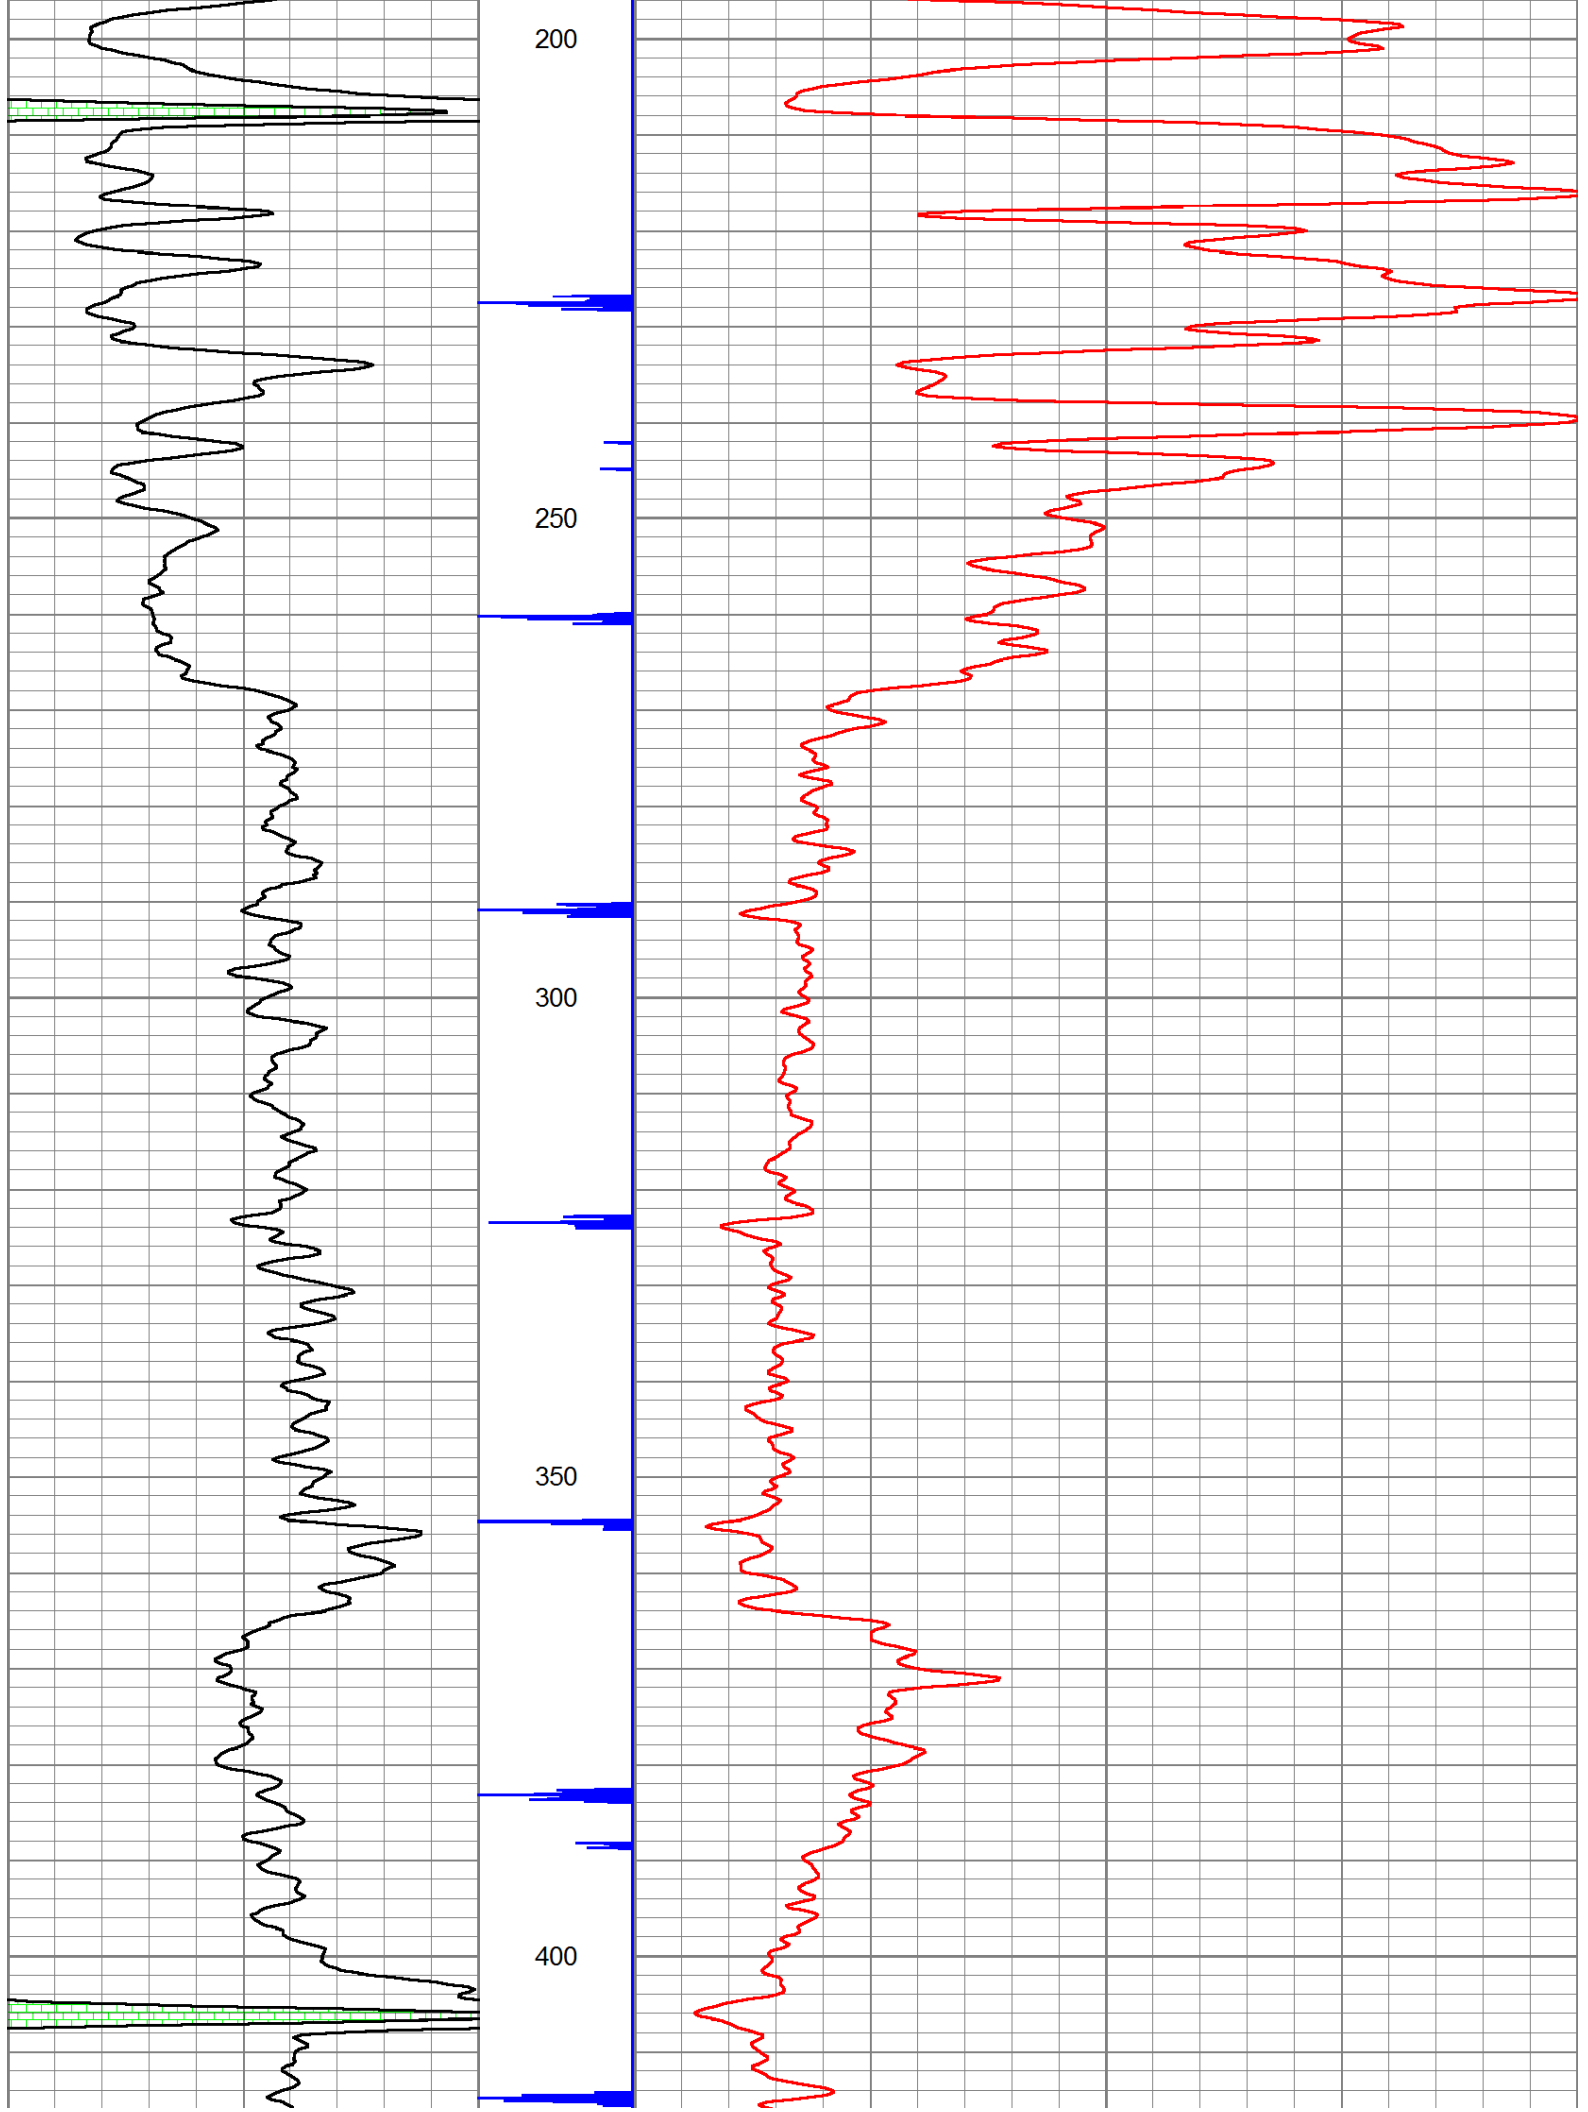

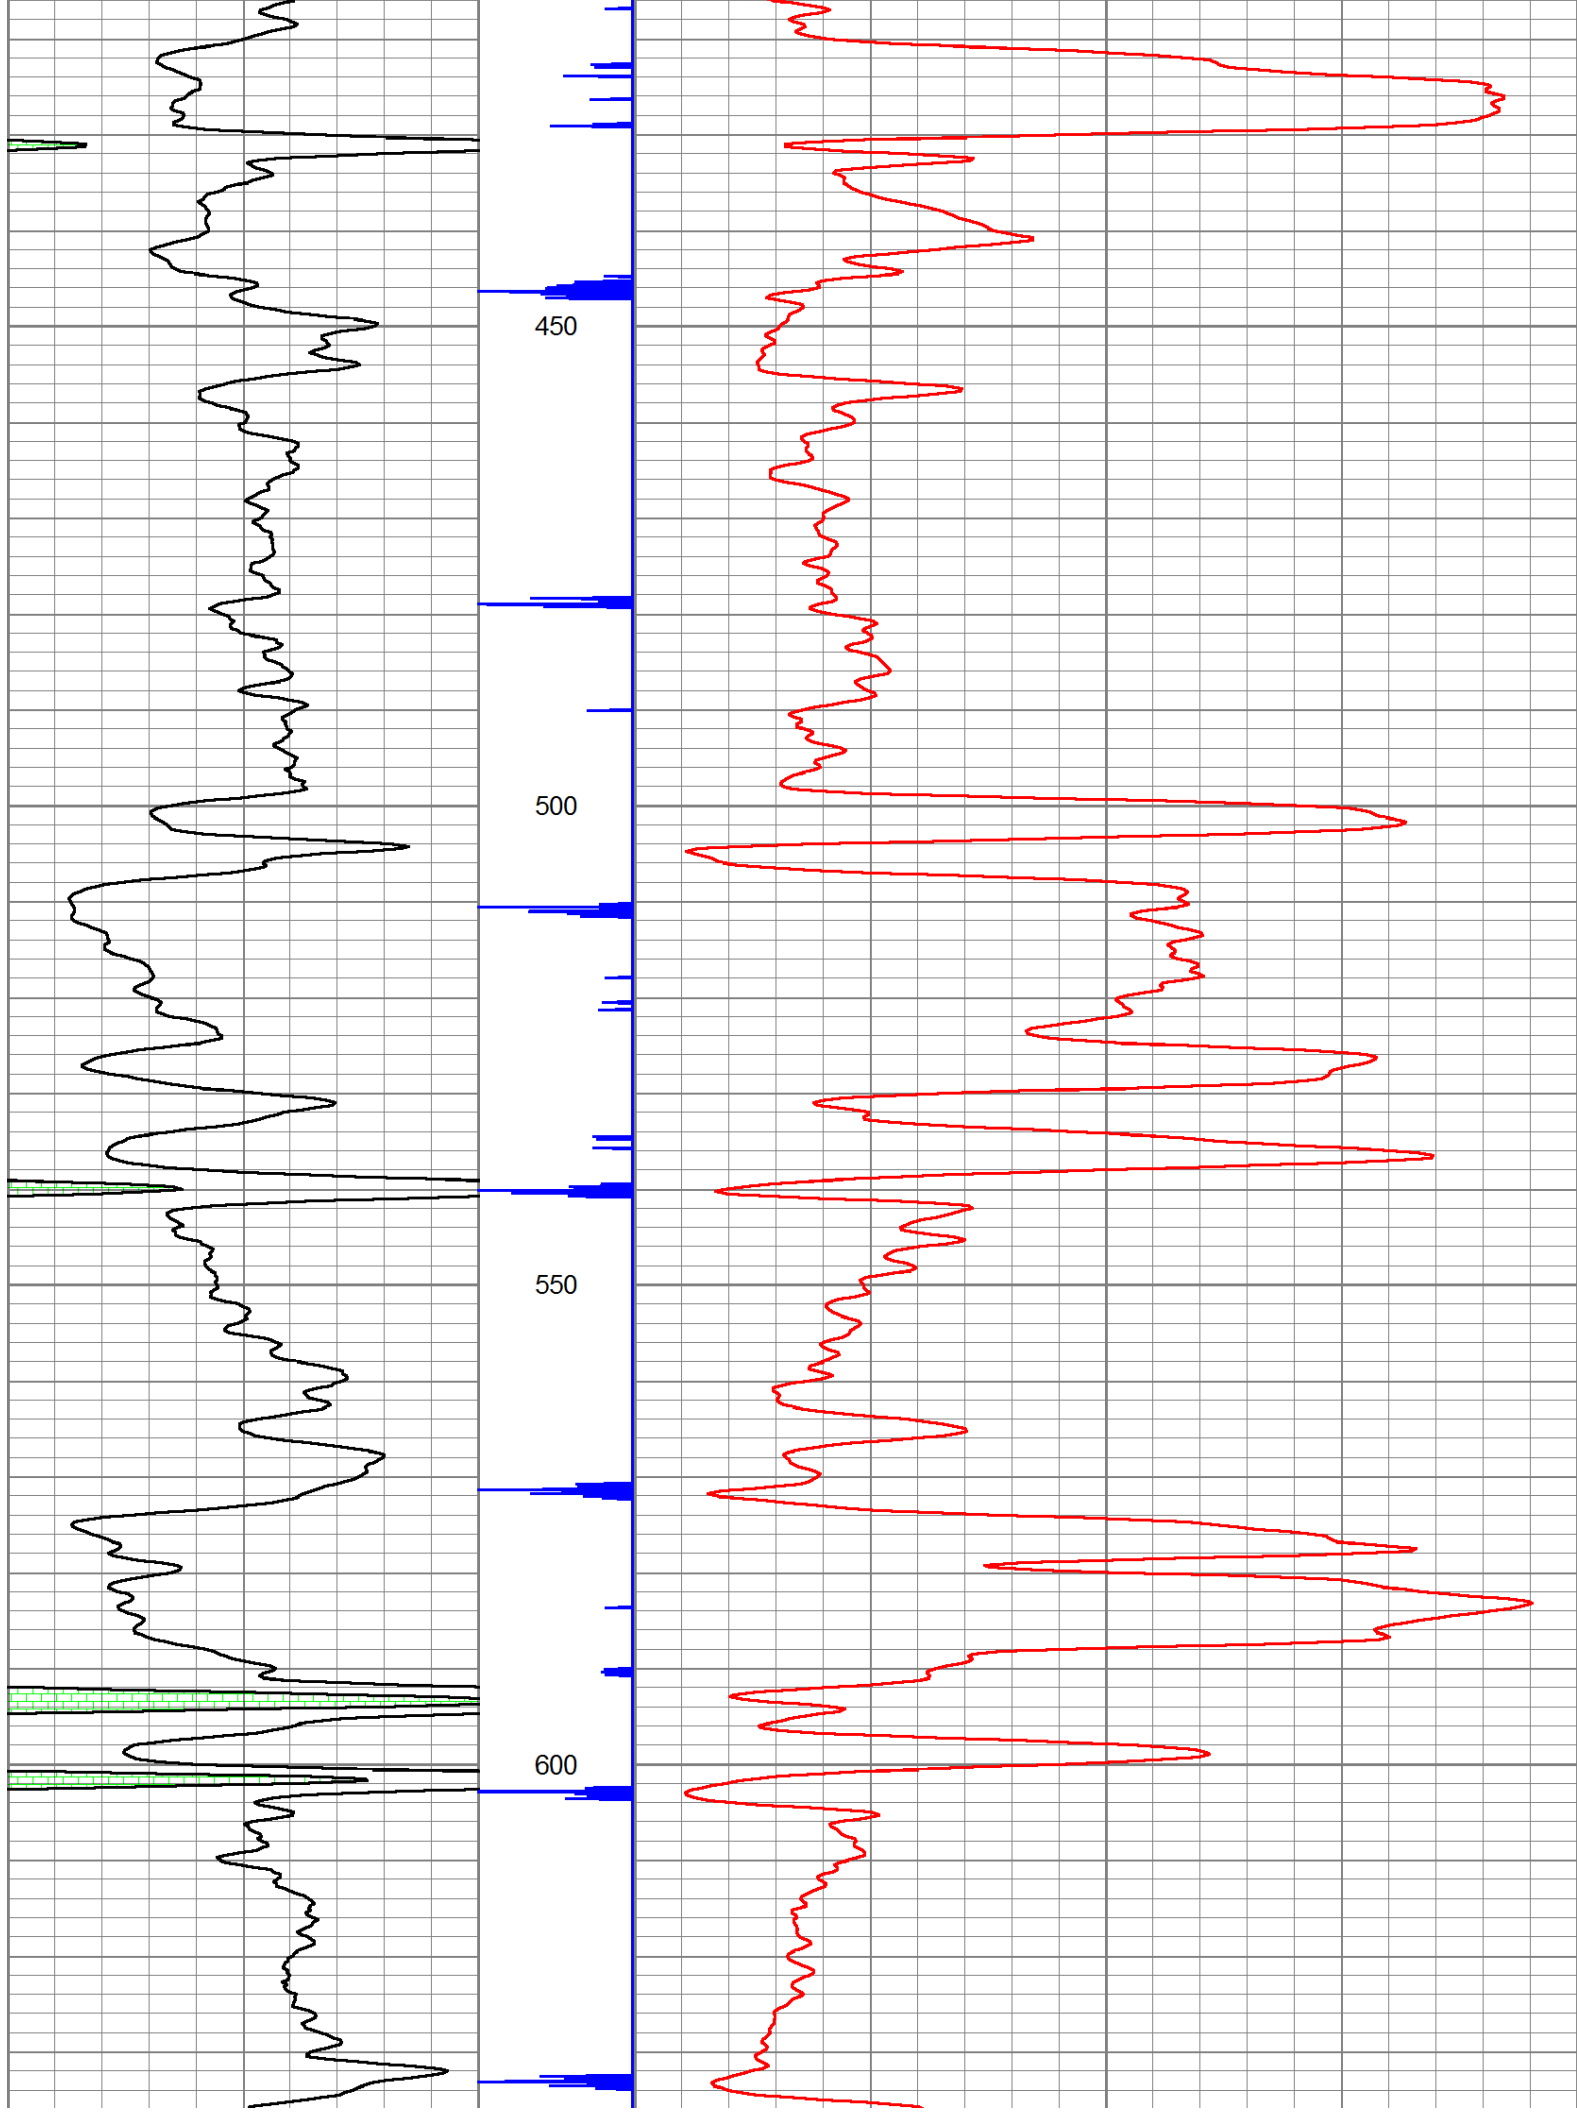

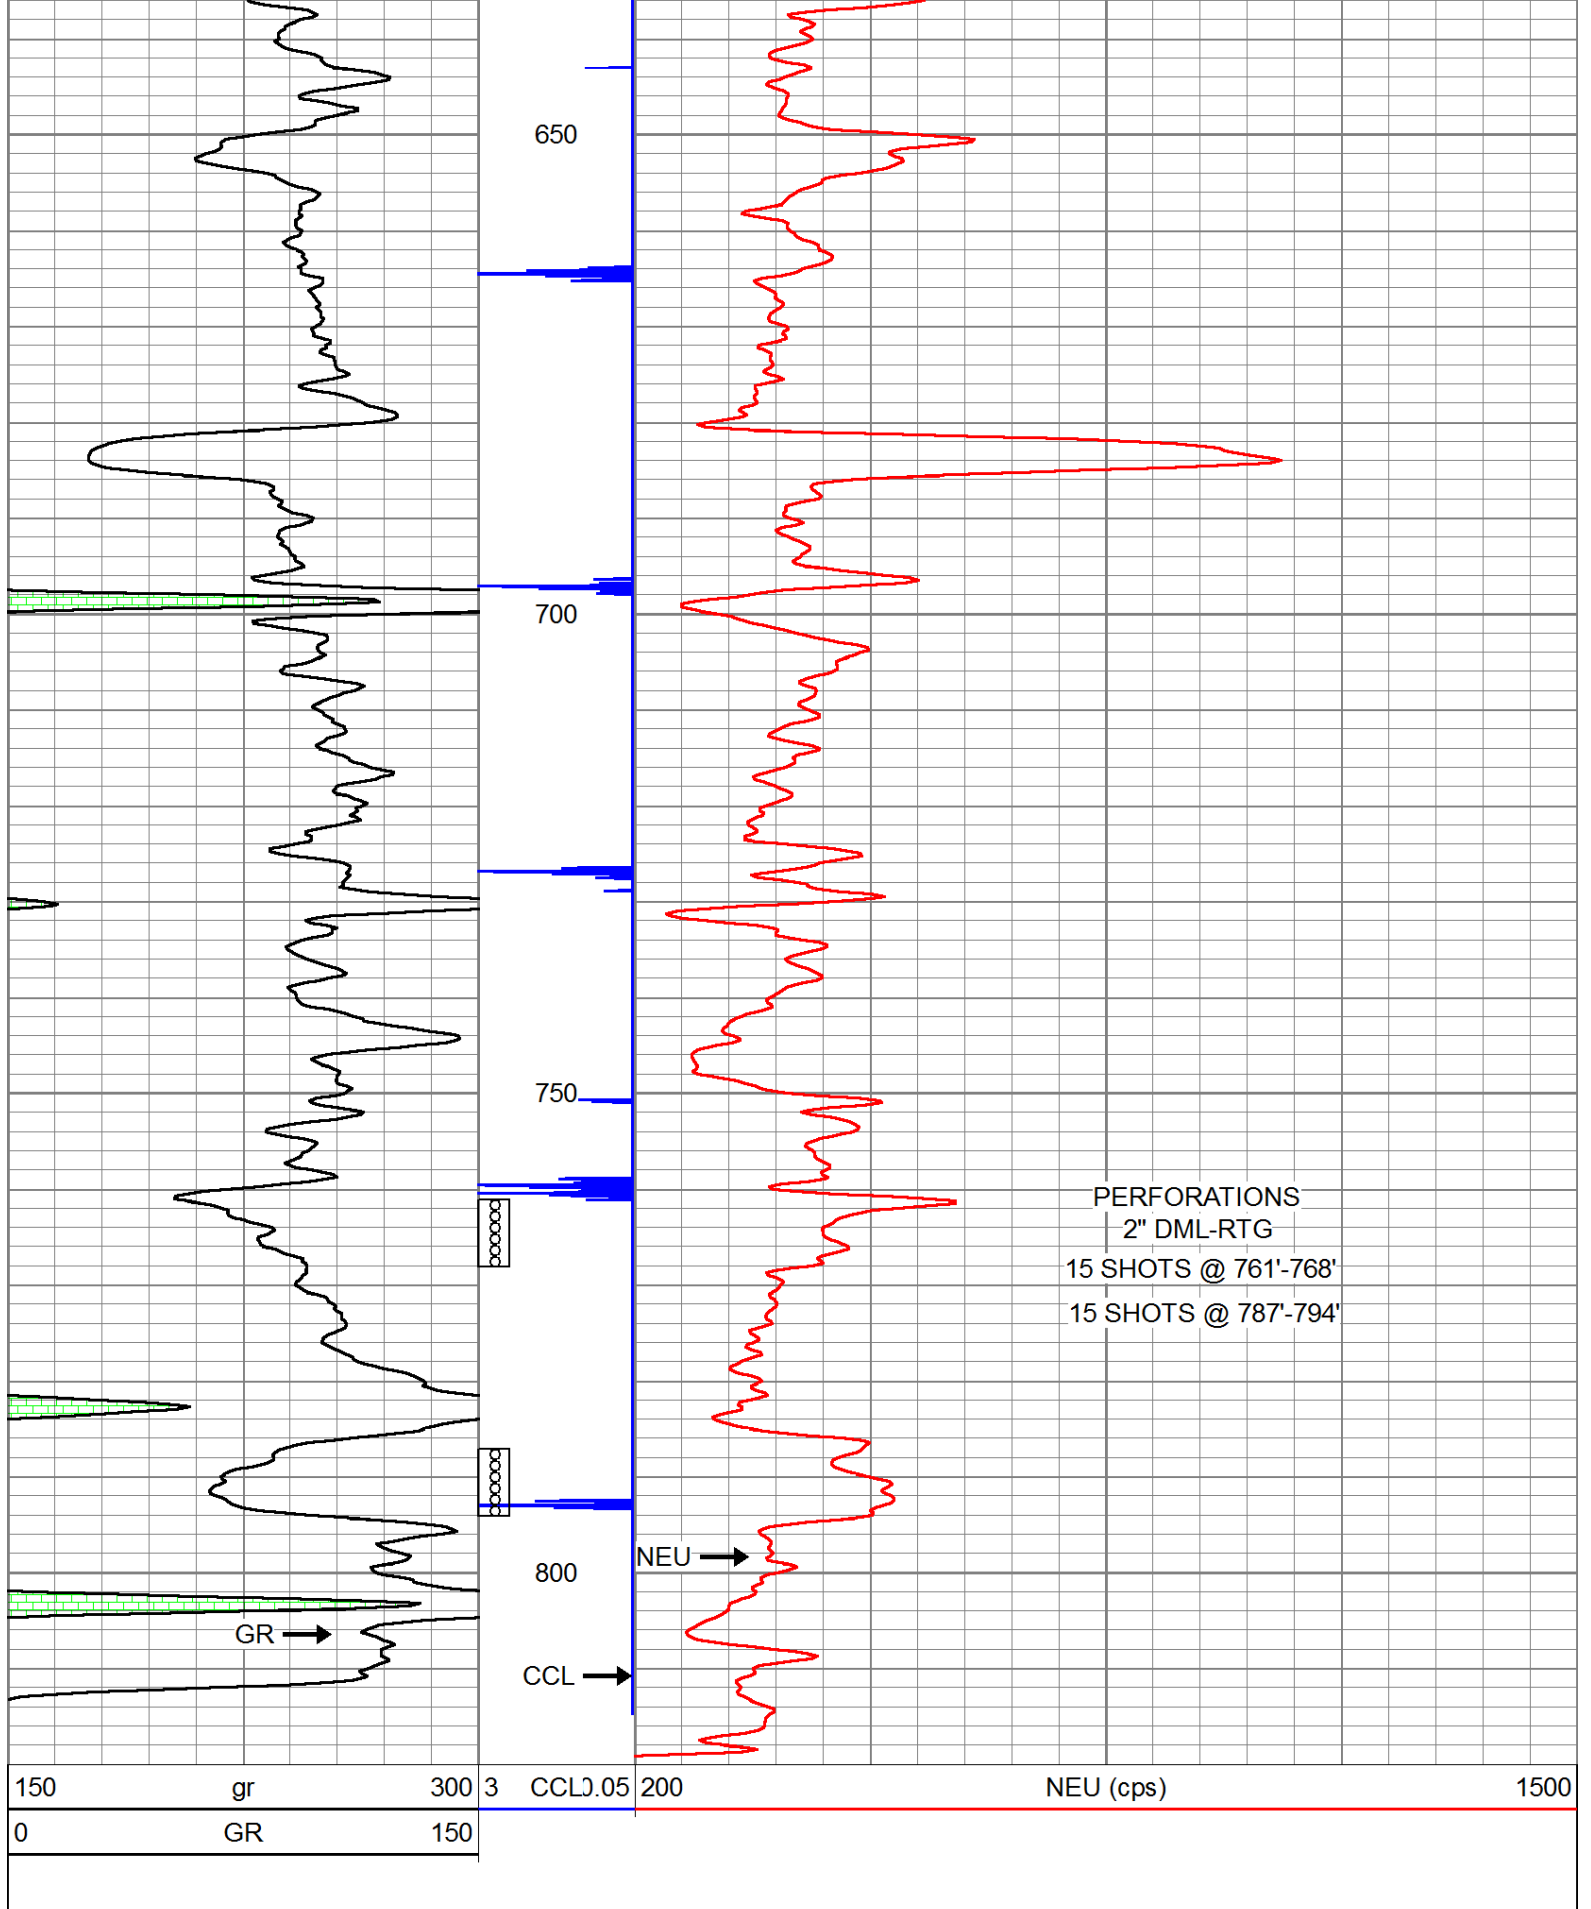

Company

MULTIPLEX RESOURCES, INC.

Well

CANNON #C-2

File

WINDOFT QUANTITE



Field	HUMBOLDT-CHANUTE
County	ALLEN SEC. 15 TWP. 26S RGE. 18E
State	KANSAS Date 12-9-14