



MIDWEST SURVEYS
 LOGGING - PERFORATING - CONSULTING SERVICES
 P.O. Box 68, Osawatomie, KS 66064
 913.755.2128

GAMMA RAY / NEUTRON / CCL

File No. Company Laymon Oil II LLC
 Well MCHone No. 8-13
 Field Vernon
 County Woodson State Kansas

Location 4785' FSL & 2805' FEL
 SE-NENE-NW
 Sec. 8 Typ. 24S Rge. 16E
 Permian Datum GL Elevation NA
 Log Measured From GL K/B NA
 Drilling Measured From GL D/F NA
 GL NA

Date 10-18-2013
 Run Number One
 Depth Driller 1160.0
 Depth Logger 1145.0
 Bottom Logged Interval 1144.0
 Top Log Interval 200.0
 Fluid Level Full

Type Fluid Water
 Density / Viscosity NA
 Salinity - PPM Cl NA
 Max Recorded Temp NA
 Estimated Cement Top 0.0
 Equipment No. Location 107 Osawatomie
 Recorded By Steve Jandrich
 Witnessed By Mike Laymon

BORE-HOLE RECORD				CASING RECORD				
RUN	NO.	BIT	FROM	TO	SIZE	WGT.	FROM	TO
One	12.25"	4.00	0.0	8.535"	28.0#	0.0	0.0	40.0
Two	6.00"	4.00	1160.0	2.875"	6.5#	0.0	1150.0	


<<< Fold Here >>>

All interpretations are opinions based on inferences from electrical or other measurements and we cannot and do not guarantee the accuracy or correctness of any interpretation, and we shall not, except in the case of gross or willful negligence on our part, be liable or responsible for any loss, costs, damages, or expenses incurred or sustained by anyone resulting from any interpretation made by any of our officers, agents or employees. These interpretations are also subject to our general terms and conditions set out in our current Price Schedule.

Comments

Drilling Contractor :
 Laymon Oil II LLC

Database File: mchone8-13.db
 Dataset Pathname: pass1
 Presentation Format: gr-n-ccl
 Dataset Creation: Fri Oct 18 11:46:55 2013 by Log SCH 111116
 Charted by: Depth in Feet scaled 1:240

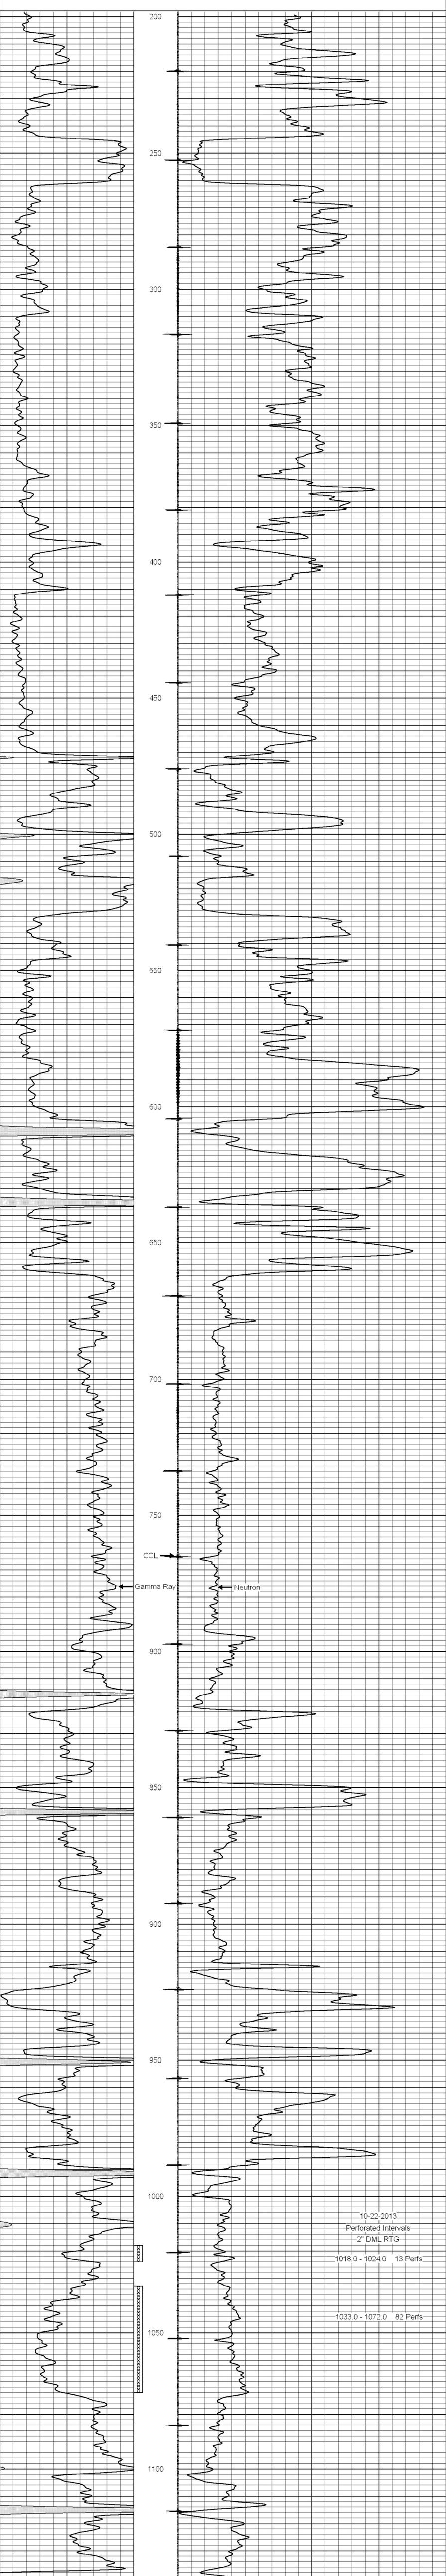

10-22-2013
 Perforated Intervals
 2" DML RTG
 1018.0 - 1024.0 13 Perfs
 1033.0 - 1072.0 82 Perfs