



MIDWEST SURVEYS
LOGGING - PERFORATING - CONSULTING SERVICES
P.O. Box 68, Osawatomie, KS 66064
913 / 755 - 2128

GAMMA RAY / NEUTRON / CCL

FileN

Company Altavista Energy, Inc.

Well Neumer No. A-7

Field Baldwin

County Douglas State Kansas

Location	Other Services
----------	----------------

2805' FSL & 2145' FEL

SE-SW-SW-NE

Sec. 14	Twp. 15s	Rae. 20e
---------	----------	----------

Permanent Datum	GL	Elevation	NA
			K ₁

	D	G
Log Measured Flow	GL	GL
Drilling Measured From	C	C

08-13-2013		
------------	--	--

One		
-----	--	--

880.0

831.0		
-------	--	--

1	630.0	
	630.0	

[illegible]

Water		
-------	--	--

	NA		
--	----	--	--

			NA	
--	--	--	----	--

[illegible]

107	Osawatomi		
-----	-----------	--	--

Steve Windisch		
----------------	--	--

Doug Evans		
------------	--	--

BORE-HOLE RECORD	CASING RECORD

FROM	TO	SIZE	WGT.	FROM
00	200	7.00"	17.0#	00

720	880.0	2875"	65#	00
-----	-------	-------	-----	----

	Baffle	Set	At

--	--	--	--	--	--


<<< Fold Here >>>

<< Fold Here >>

All interpretations are opinions based on inferences from electrical or other measurements and we cannot and do not guarantee the accuracy or correctness of any interpretation, and we shall not, except in the case of gross or willful negligence on our part, be liable or responsible for any loss, costs, damages, or expenses incurred or sustained by anyone resulting from any interpretation made by any of our officers, agents or employees. These interpretations are also subject to our

Drilling Contractor :
Town Oilfield Services, Inc.

```
Database File:      neumer7a.db
Dataset Pathname:  pass1
Presentation Format: gr-n-ccl
Dataset Creation:   Tue Aug 13 15:15:40 2013 by Log SCH 111116
Charted by:        Death in East scaled 1:240
```

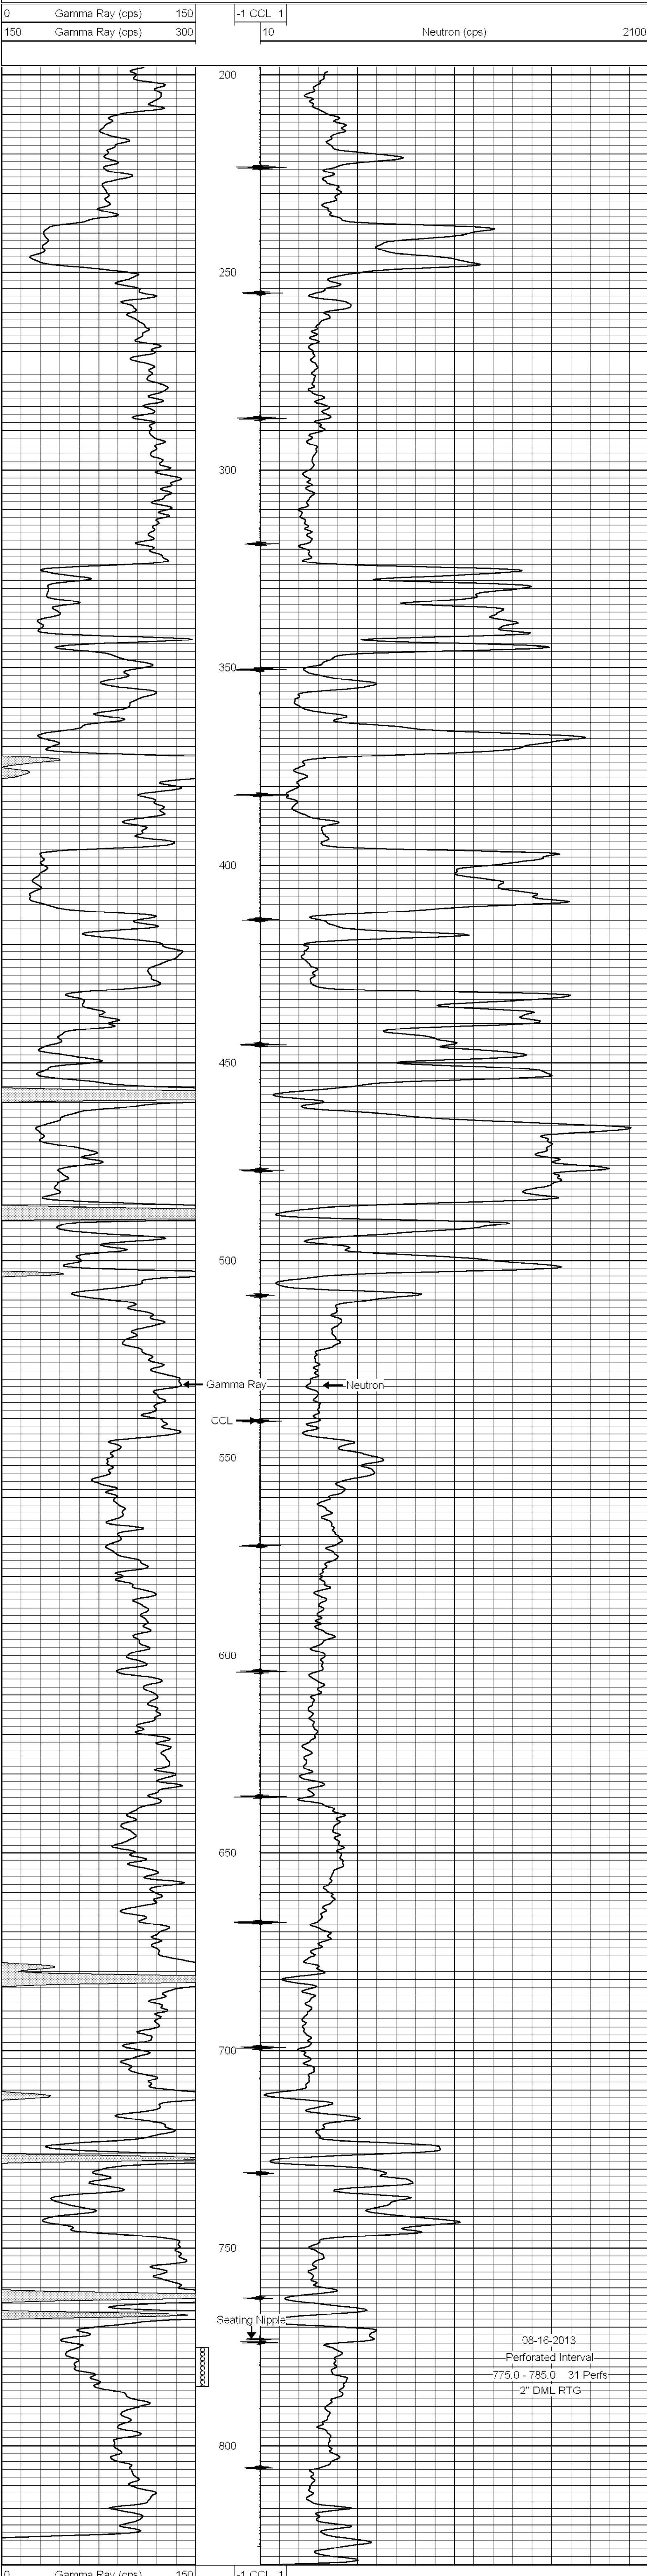

Perforated Interval	
-775.0 - 785.0	31 Perfs
2" DML RTG	