



**COMPLETION
& PRODUCTION
SERVICES CO.**

**FRAC
FINDER
LOG**

Company	PELICAN HILL OIL & GAS , INC.	Company	PELICAN HILL OIL & GAS , INC.
Well	T-NELSON #1-9	Well	T-NELSON #1-9
Field		Field	
County	GOVE	County	GOVE
State	KANSAS	State	KANSAS
Location:	API # : 15-063-22138-0000	Other Services	CDL/CNL/DIL MEL/SON
Permanent Datum	660' FNL & 2475' FEL	Elevation	
Log Measured From	W/2 - W/2 - NW - NE/4	K.B. 2694	
Drilling Measured From	SEC 9 TWP 15s RGE 31W	D.F. 2692	
		G.L. 2684	
Date	10-11-13		
Run Number	TVMO		
Depth Driller	4447		
Depth Logger	4450		
Bottom Logged Interval	4440		
Top Log Interval	3550		
Casing Driller	8 5/8 @ 266'		
Casing Logger	264'		
Bit Size	7.875		
Type Fluid in Hole	CHEMICAL MUD	CHLORIDES 3.000	
Density / Viscosity	9.5 / 63		
pH / Fluid Loss	10.0 / 8.0		
Source of Sample	FLOWLINE		
Rim @ Meas. Temp	1.00 @ 83F		
Rmf @ Meas. Temp	0.75 @ 83F		
Rmc @ Meas. Temp	1.20 @ 83F		
Source of Rmf / Rmc	MEASURED		
Rim @ BHT	0.69 @ 120F		
Time Circulation Stopped	2 HOURS		
Time Logger on Bottom			
Maximum Recorded Temperature	120F		
Equipment Number	860		
Location	HAYS, KS.		
Recorded By	JEFF GRONEWEG		
Witnessed By	ROGER FISHER		


<<< Fold Here >>>



All interpretations are opinions based on inferences from electrical or other measurements and we cannot and do not guarantee the accuracy or correctness of any interpretation, and we shall not, except in the case of gross or willful negligence on our part, be liable or responsible for any loss, costs, damages, or expenses incurred or sustained by anyone resulting from any interpretation made by any of our officers, agents or employees. These interpretations are also subject to our general terms and conditions set out in our current Price Schedule.


Comments

NABORS COMPLETION & PRODUCTION SERVICES
785-628-6395
THANK YOU FOR YOUR BUSINESS
DIRECTIONS: OAKLEY, KS. - 20 MILES SOUTH TO JAYHAWK RD. - 3 MILES EAST TO GOVE 14
1 MILE SOUTH OF MONUMENT ROCKS - WEST & SOUTH INTO

0	GR (GAPI)	150	AVTX	200	WVF1	1200
6	BOREID (in)	16	10 (ft3) 0			
6	CALIPER (in)	16	BVTX			
			0 (ft3) 10			

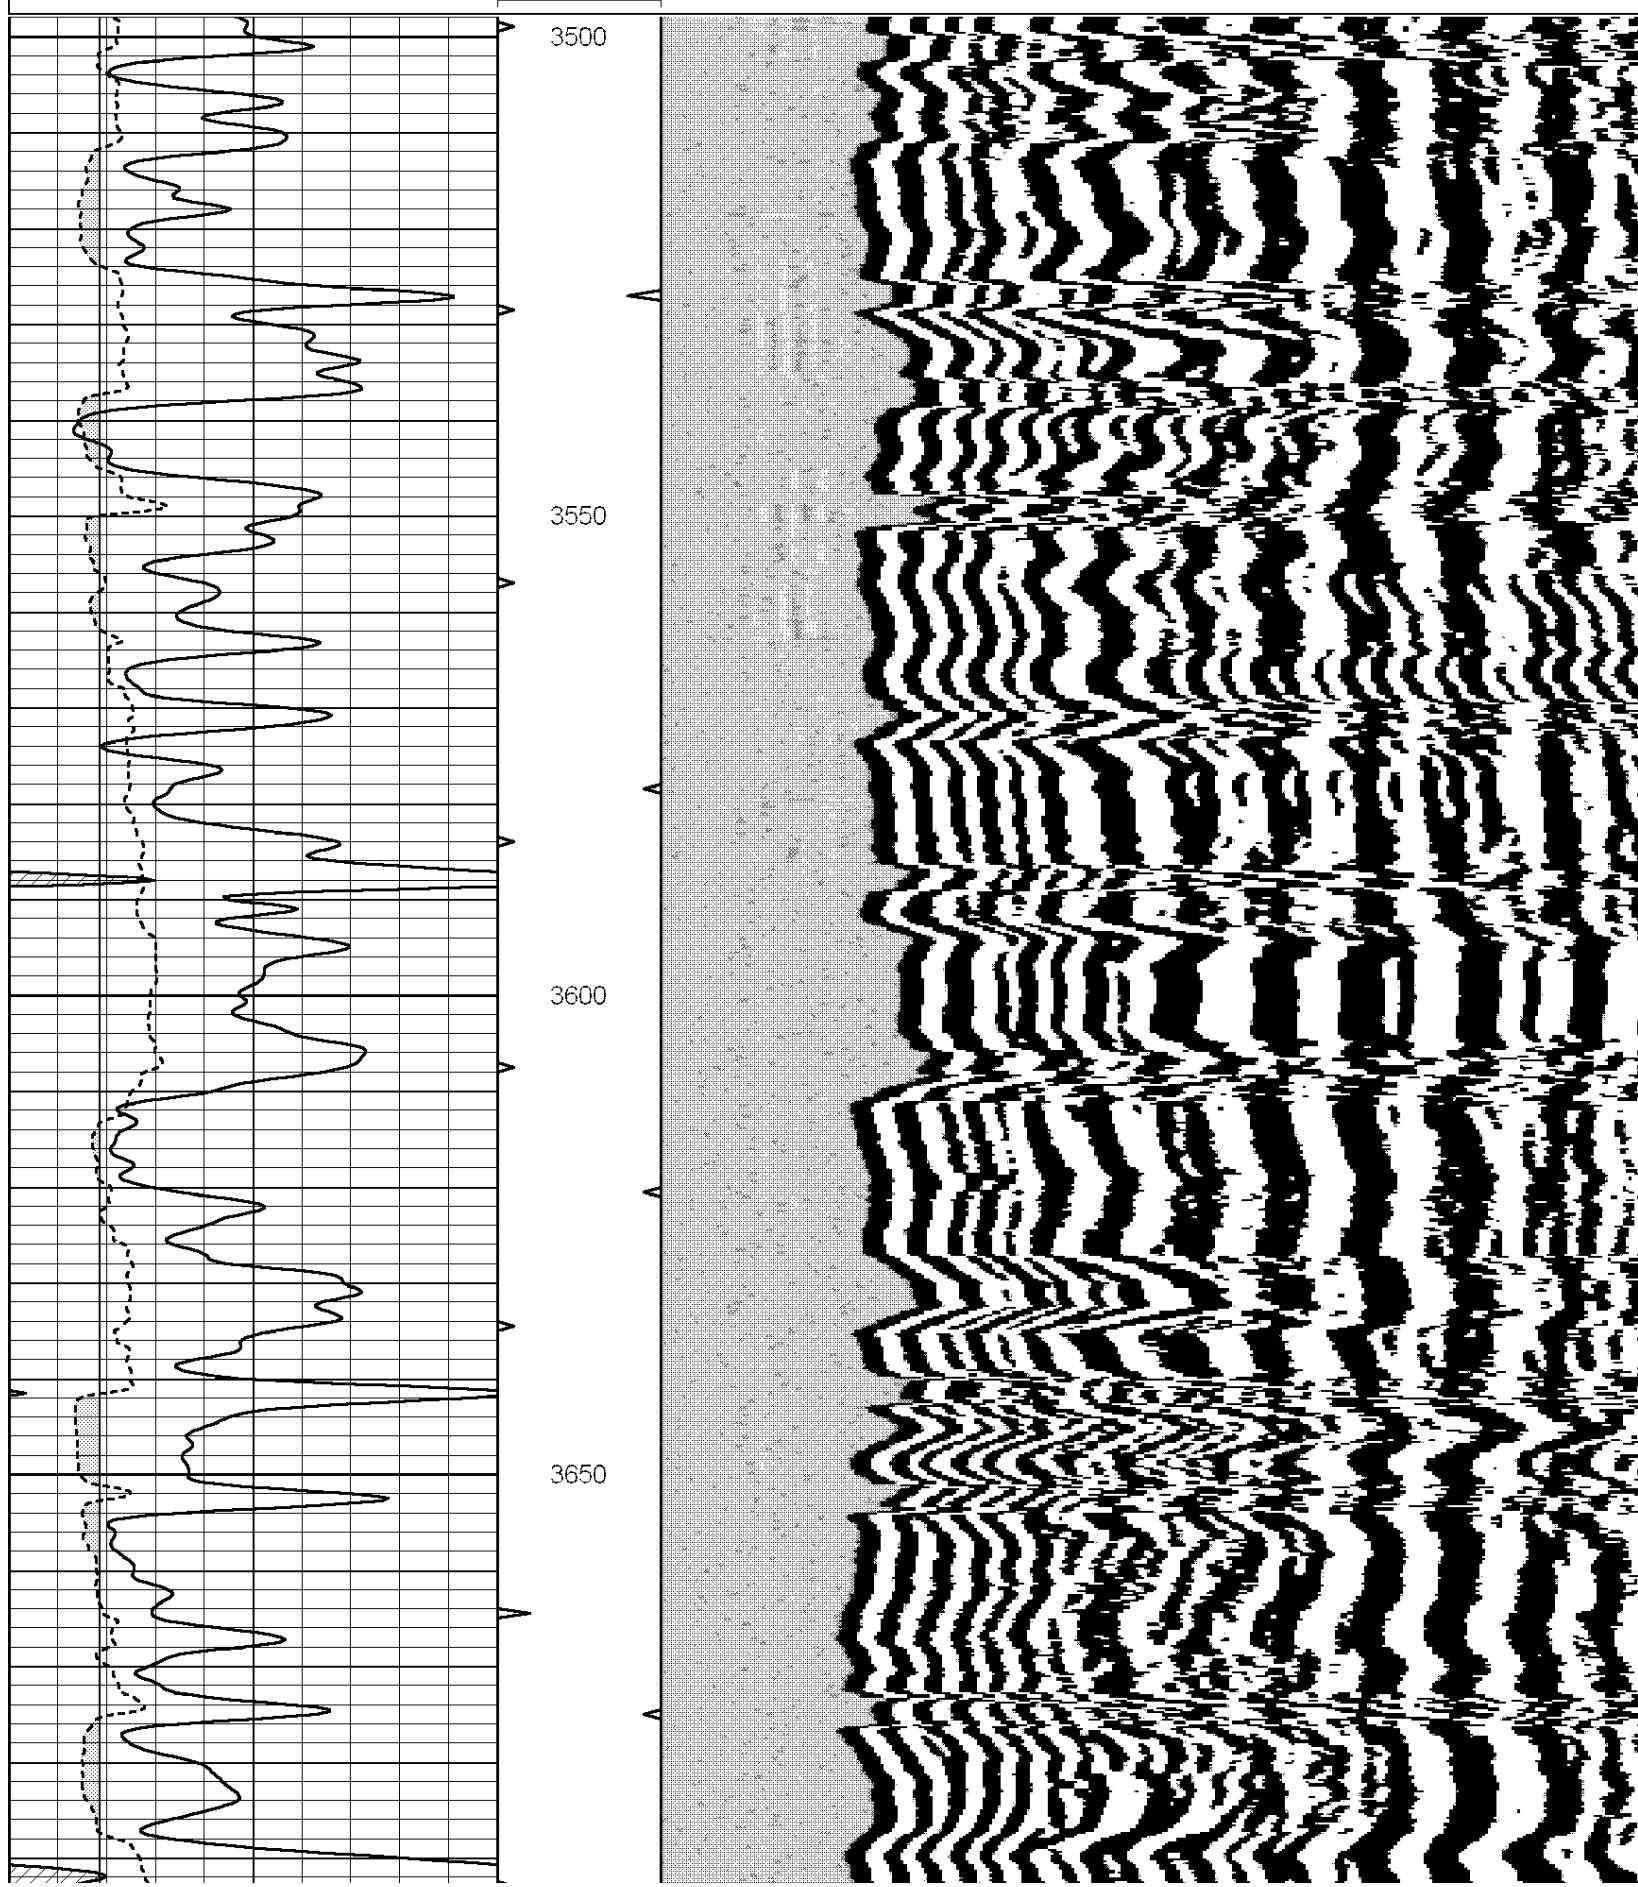

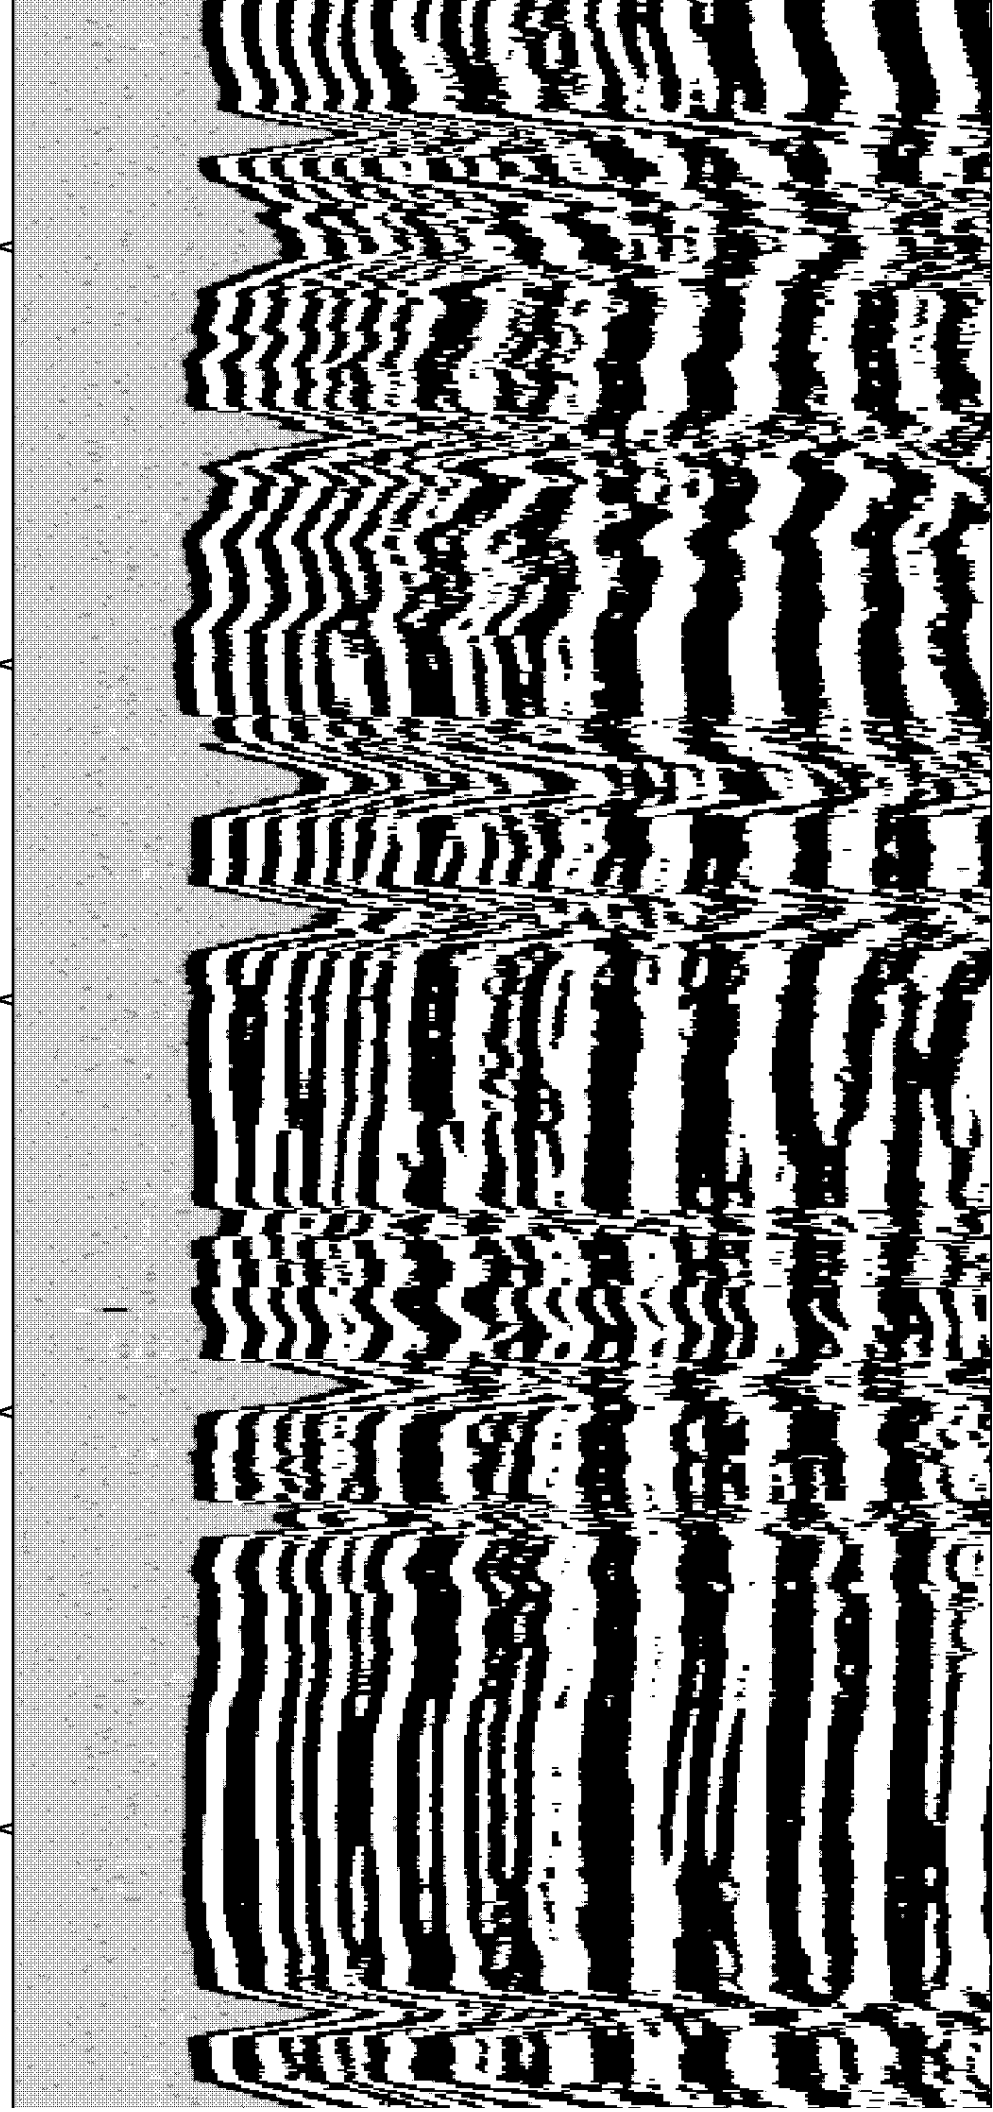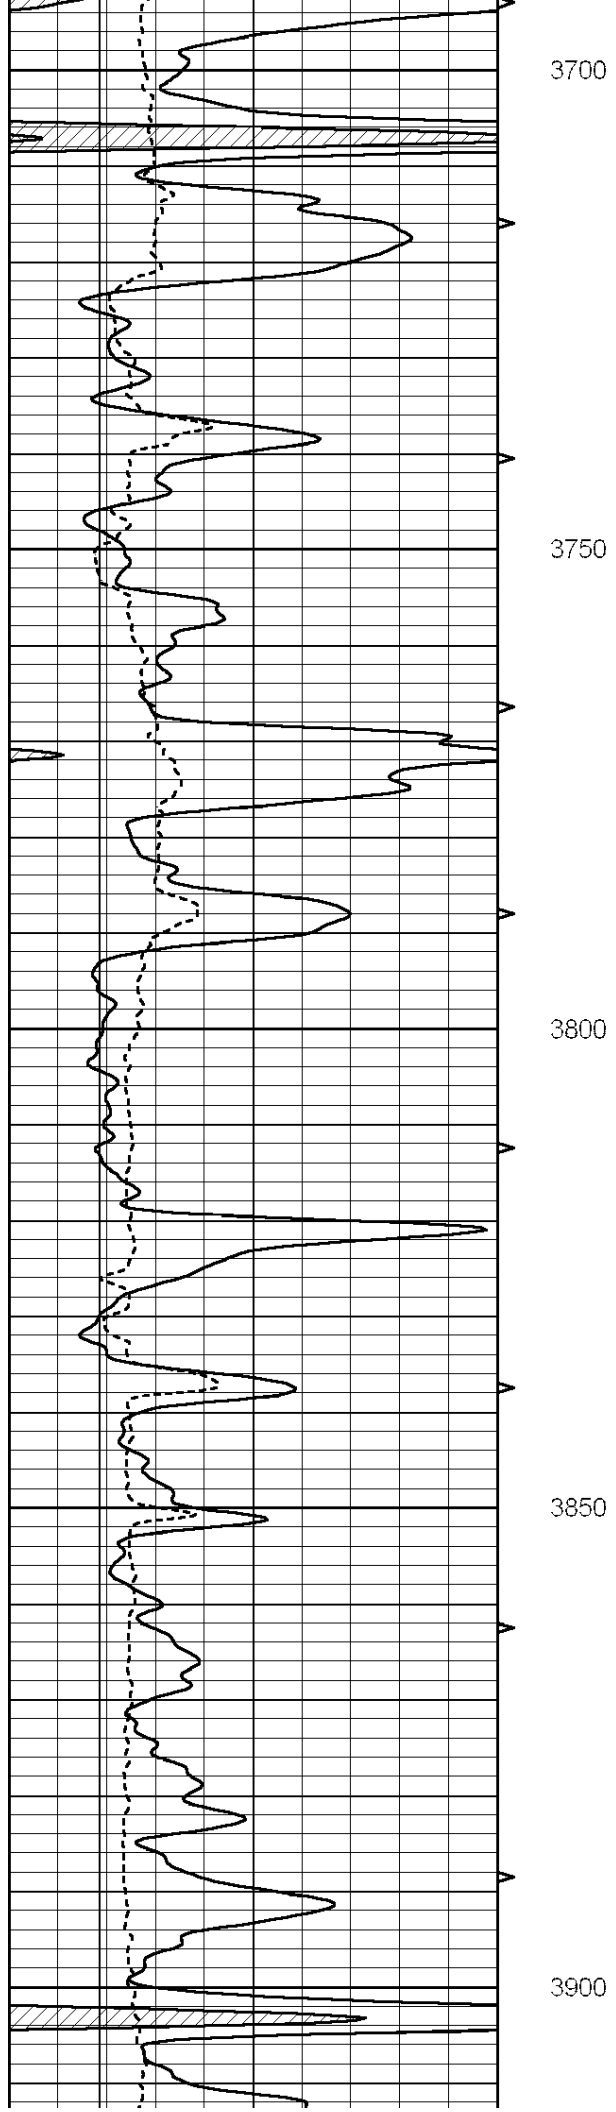

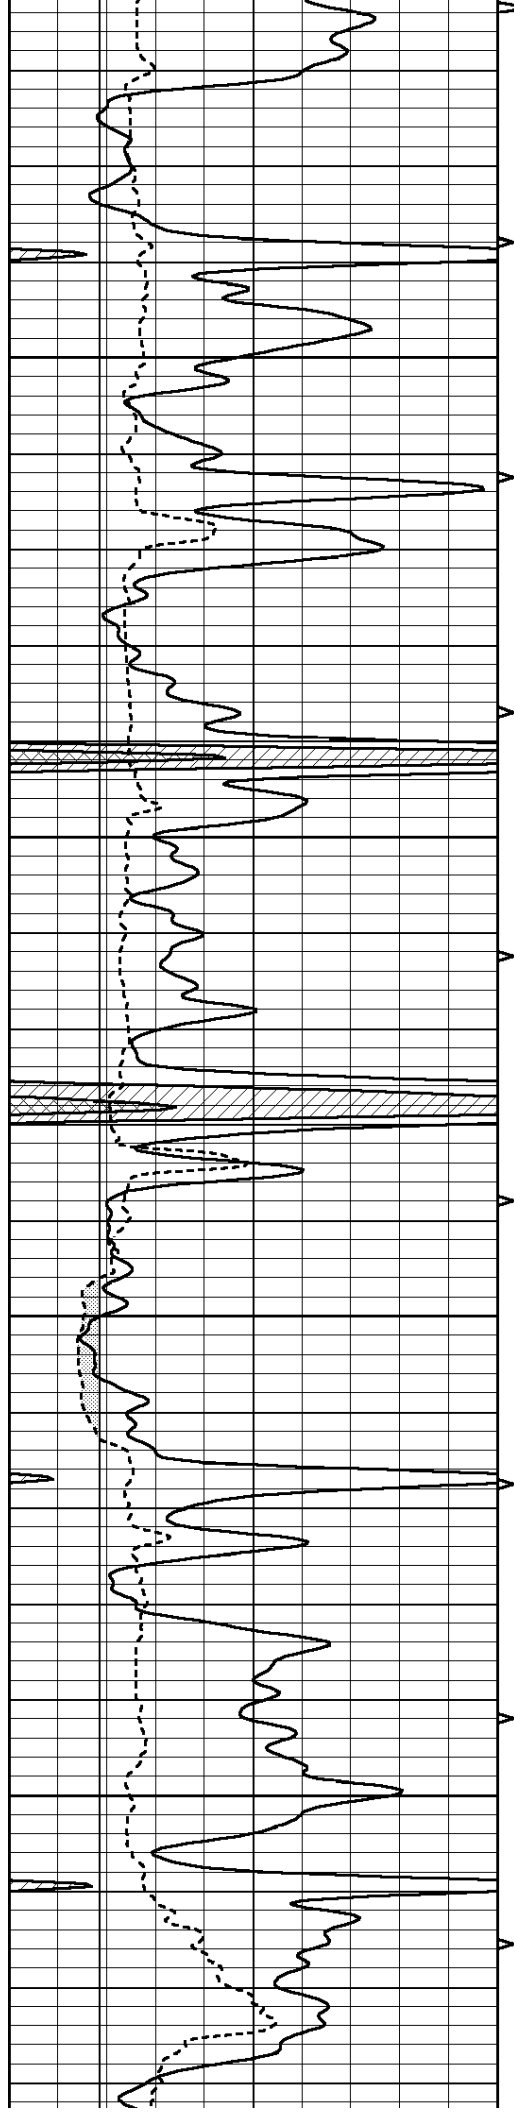




3950


4000

4050

4100

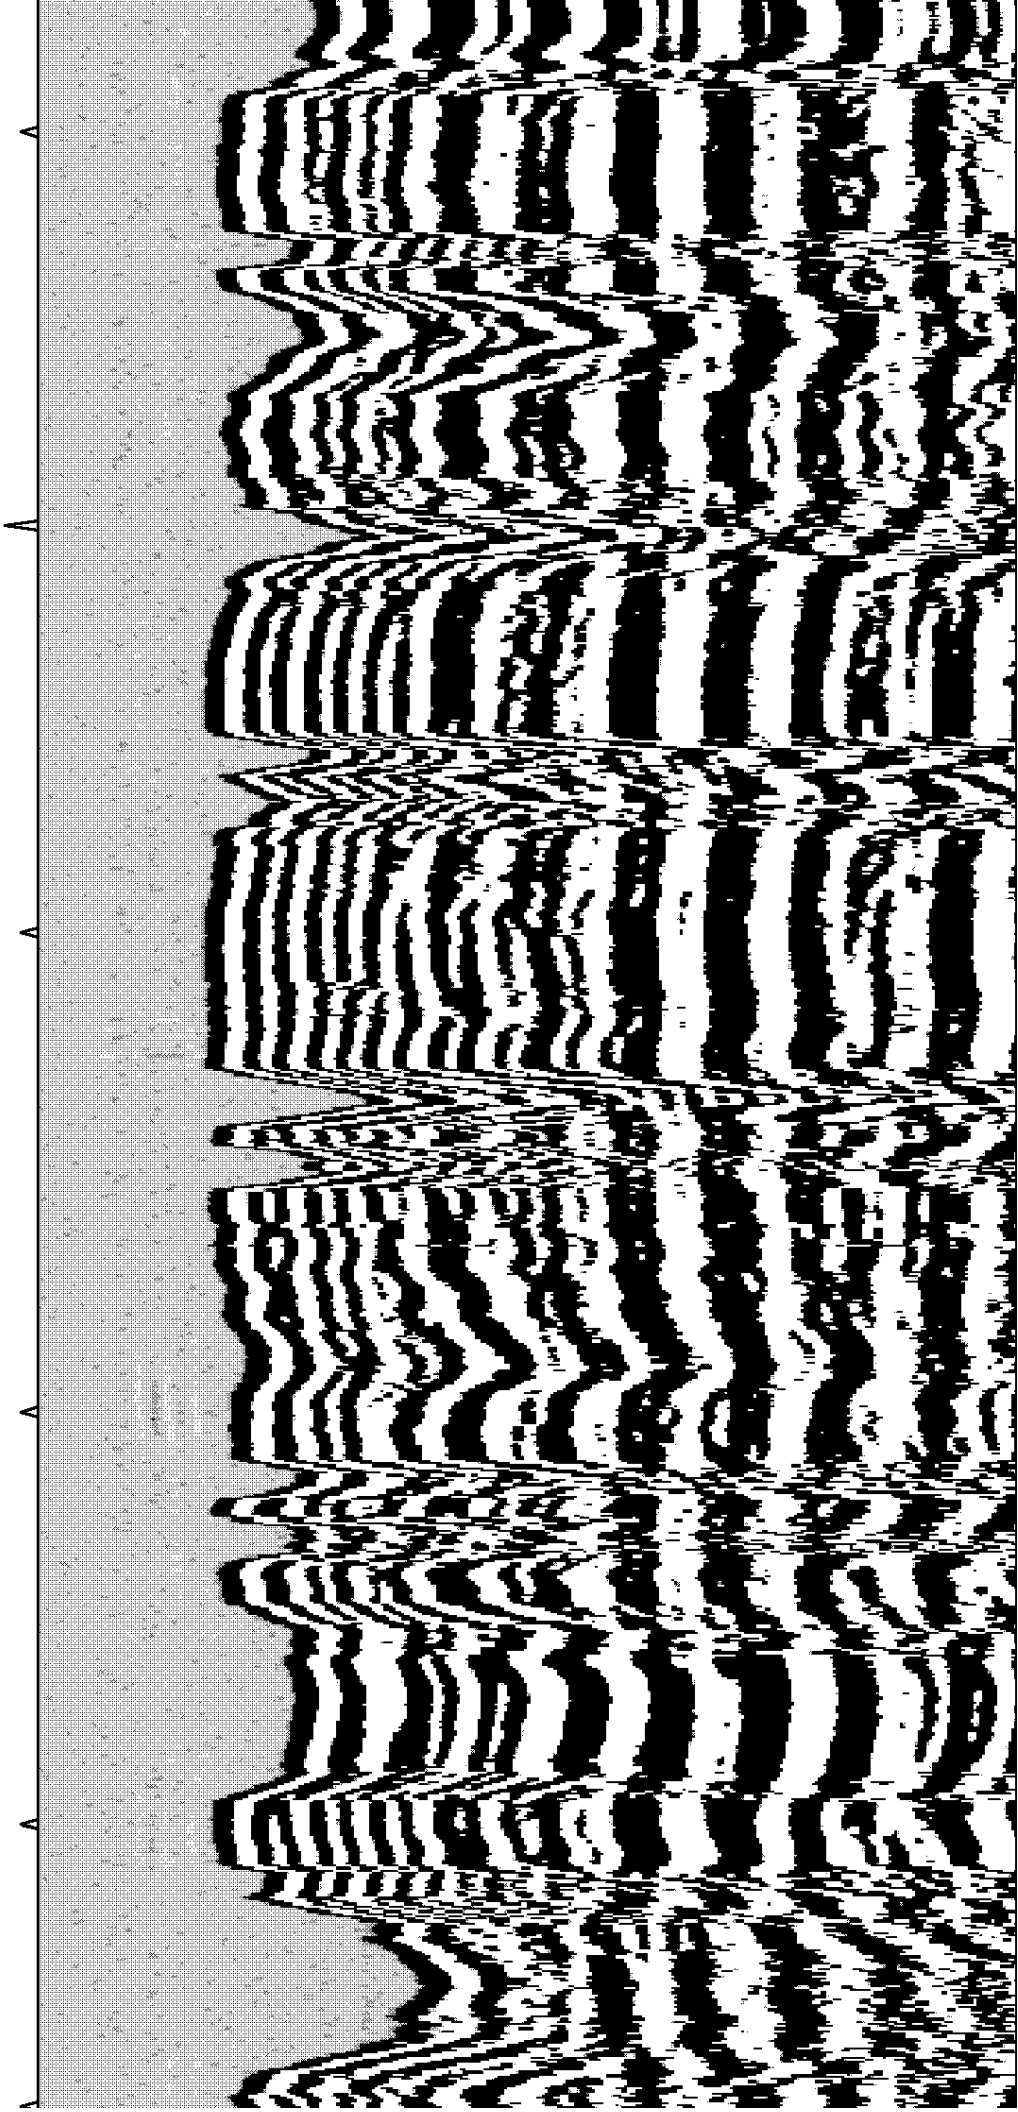

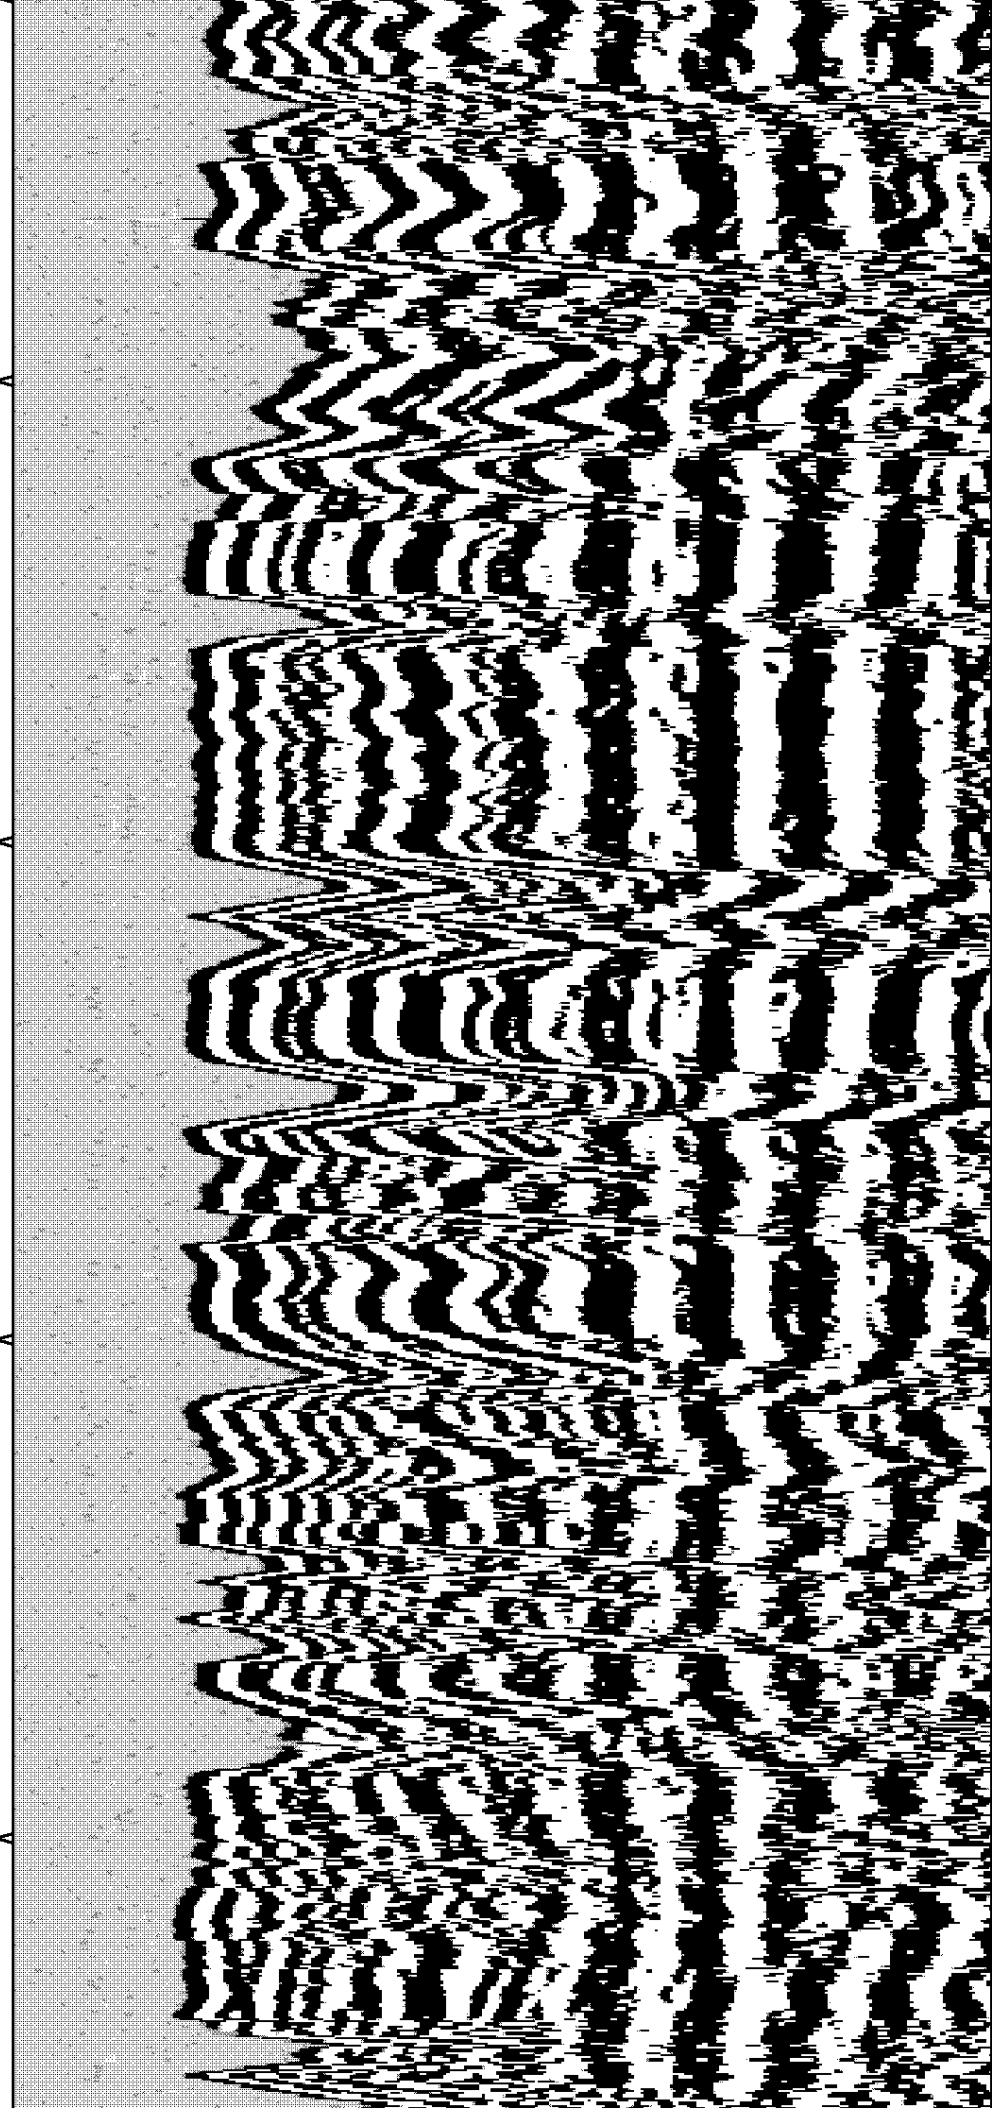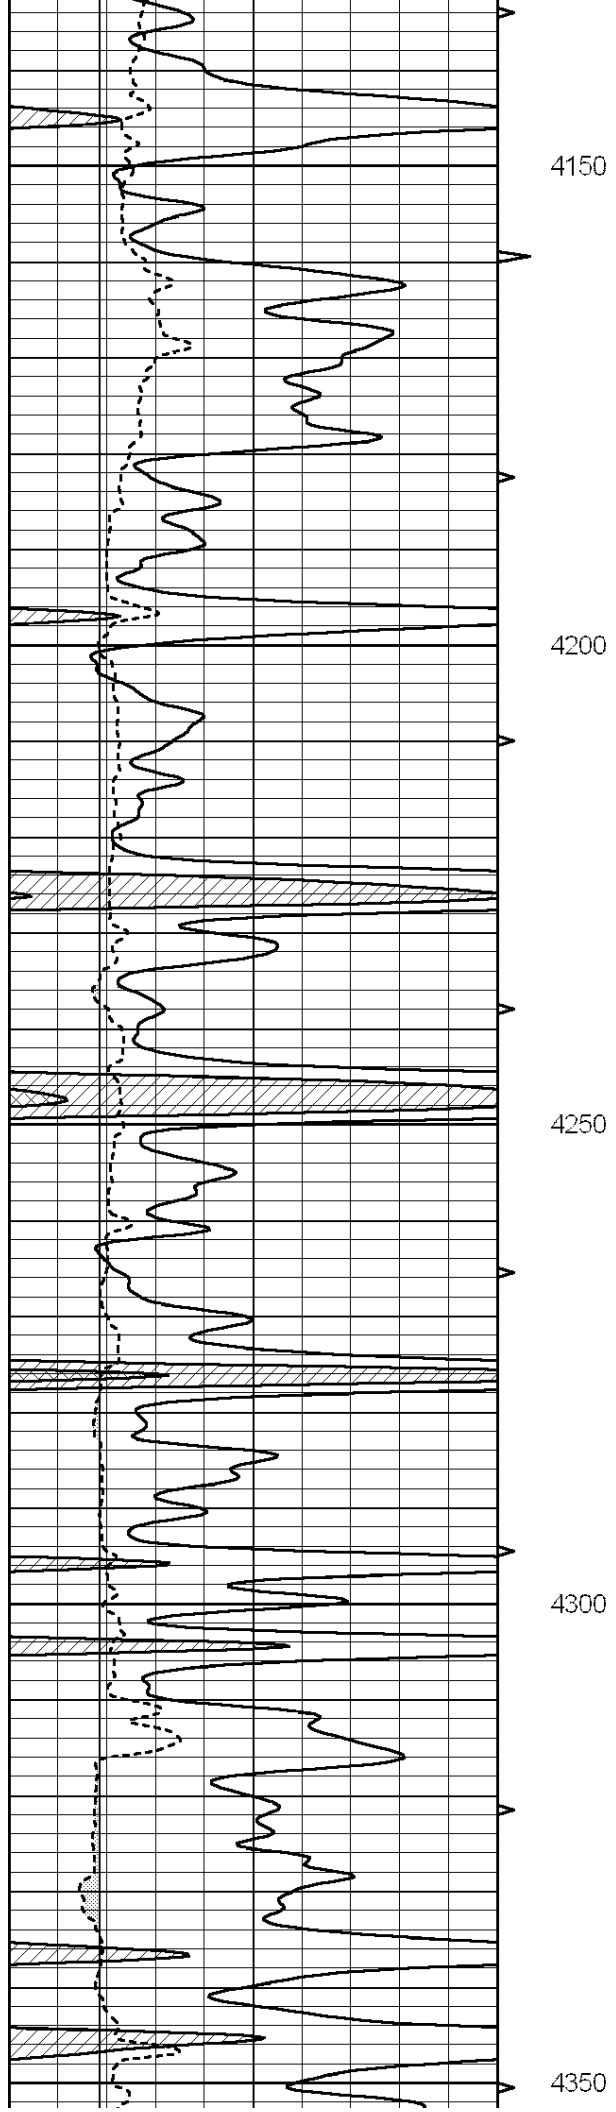


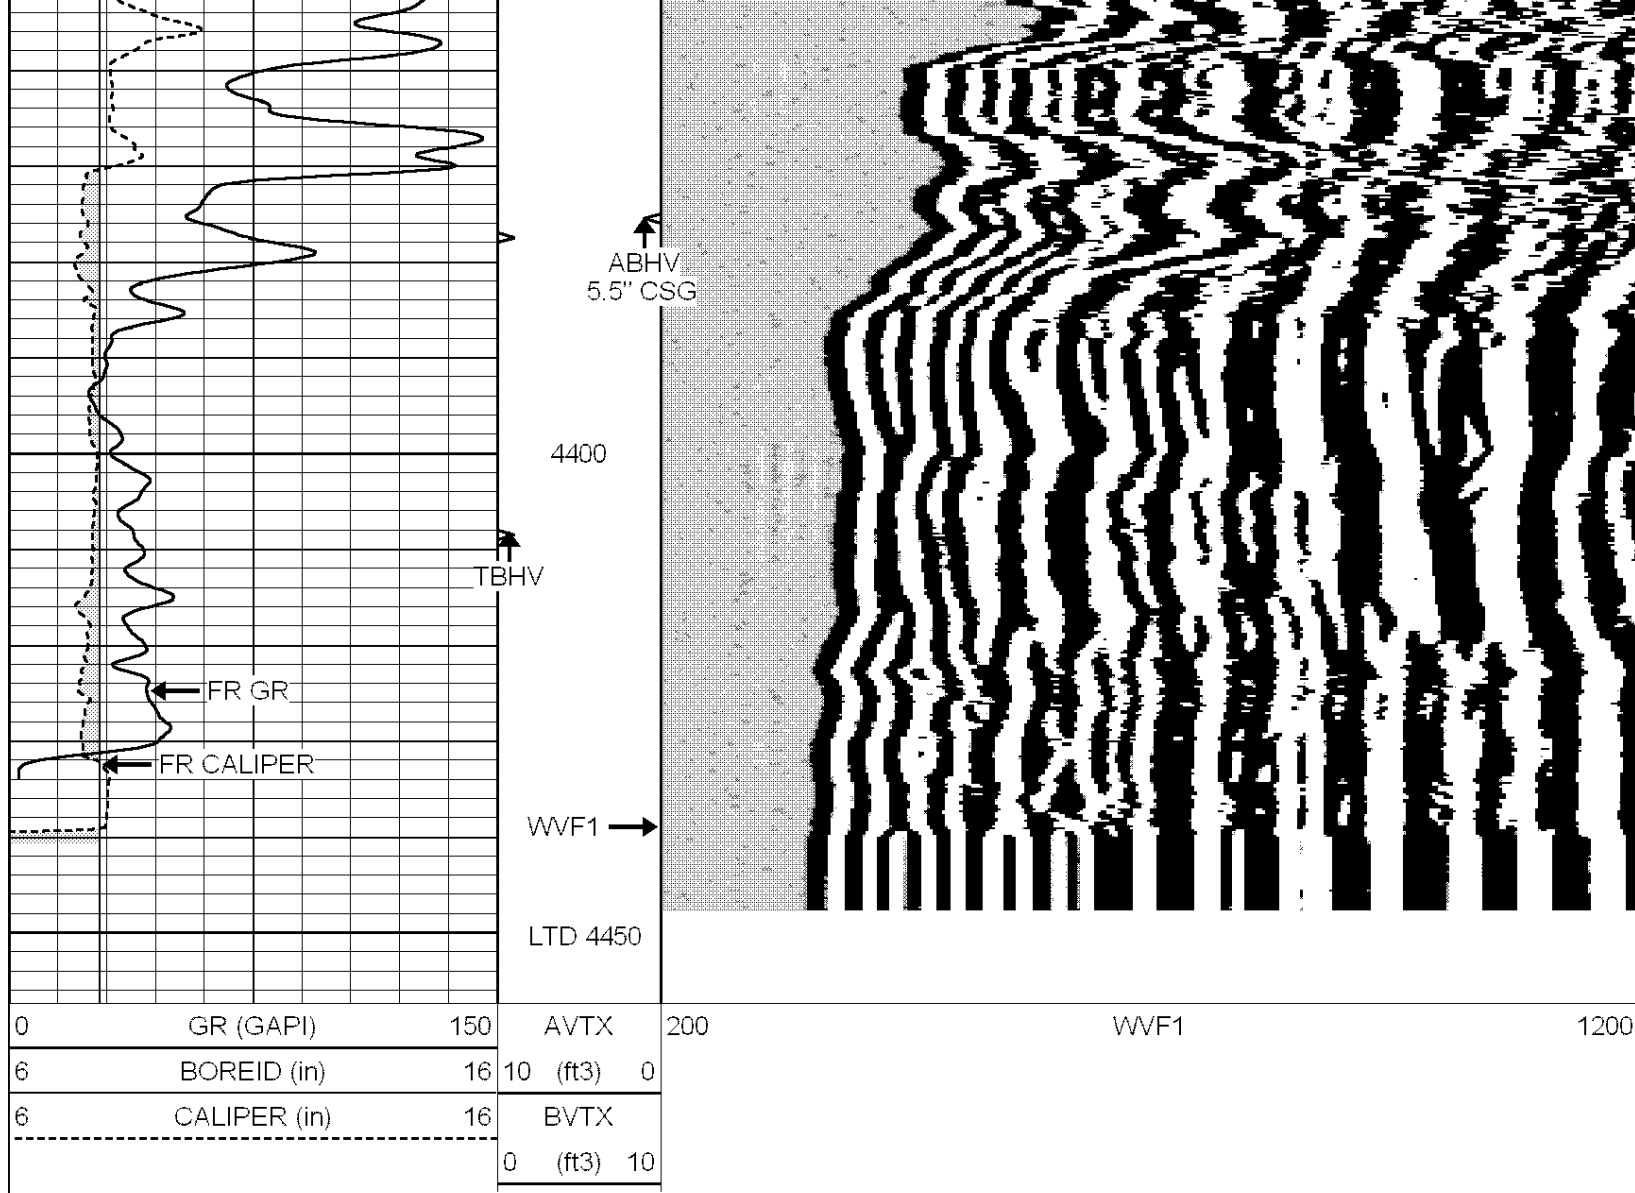


REPEAT SECTION

Database File: 010215ddn.db
 Dataset Pathname: pass5
 Presentation Format: _frac
 Dataset Creation: Fri Oct 11 10:13:09 2013 by Log Open-Cased 090629
 Charted by: Depth in Feet scaled 1:240

0	GR (GAPI)	150	AVTX	200	WVF1	1200
6	BOREID (in)	16	10 (ft3)	0		
6	CALIPER (in)	16	BVTX			
			0 (ft3)	10		

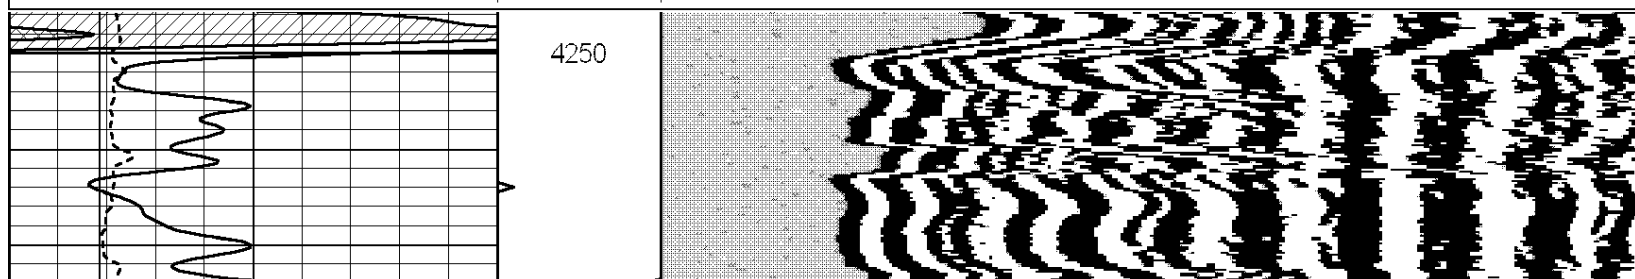

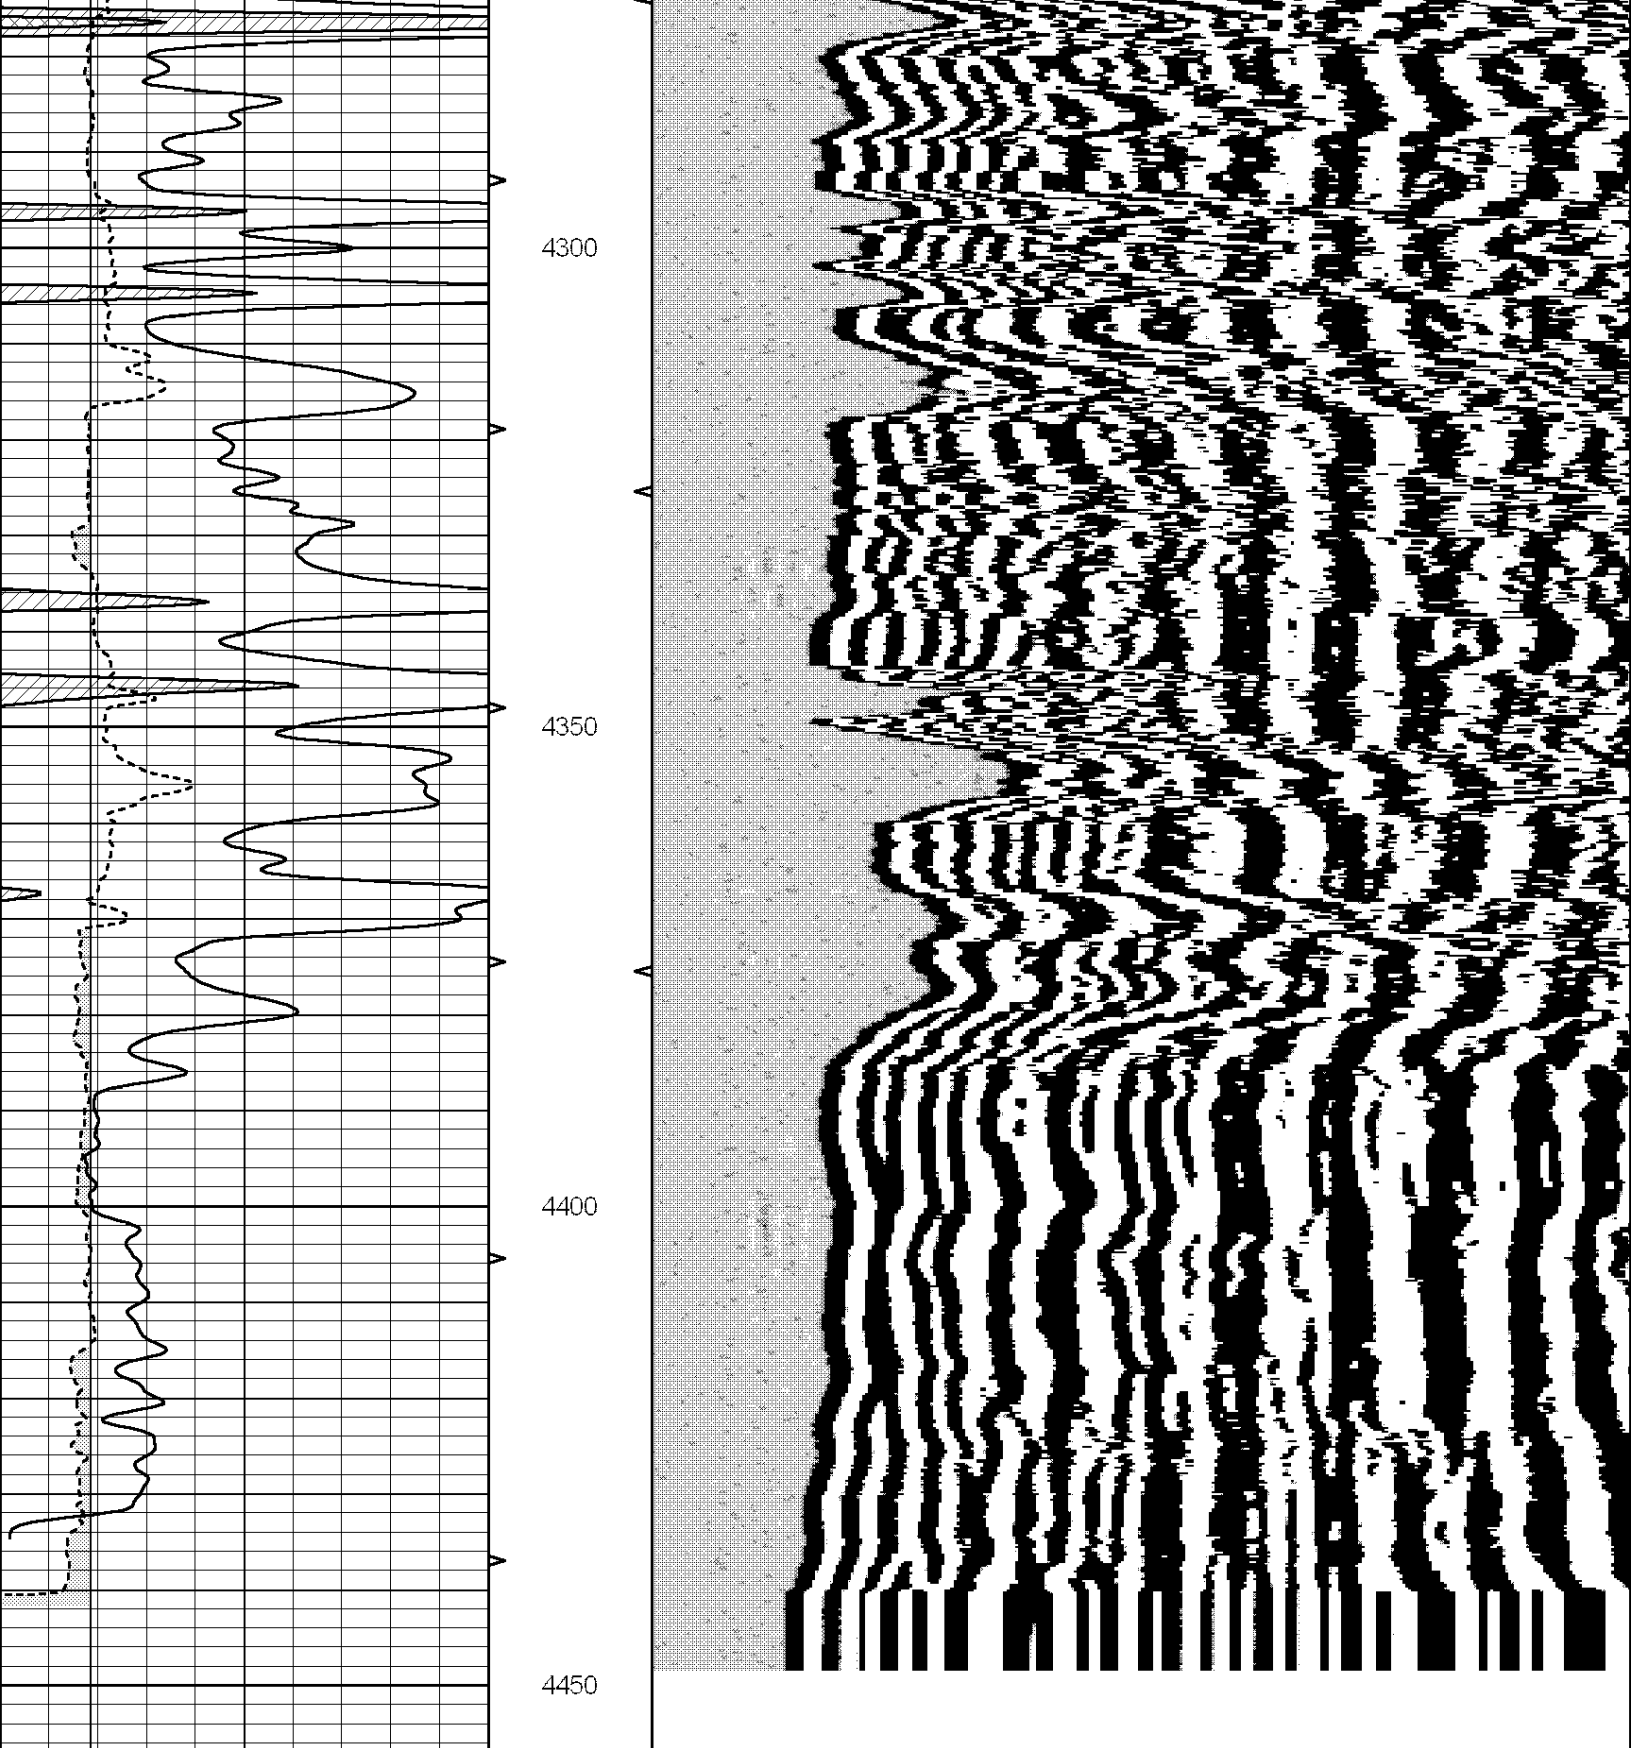

0	GR (GAPI)	150	AVTX	200	WVF1	1200
6	BOREID (in)	16	10 (ft3)	0		
6	CALIPER (in)	16	BVTX			
			0 (ft3)	10		