



Dual Compensated Porosity Log

<<< Fold Here >>>

All interpretations are opinions based on inferences from electrical or other measurements and we cannot and do not guarantee the accuracy or correctness of any interpretation, and we shall not, except in the case of gross or willful negligence on our part, be liable or responsible for any loss, costs, damages, or expenses incurred or sustained by anyone resulting from any interpretation made by any of our officers, agents or employees. These interpretations are also subject to our general terms and conditions set out in our current Price Schedule.


Comments


Thank you for using Pioneer Energy Services
www.pioneerres.com
785 625 3858

Antonino, 3 1/8 South, East Into

```
Database File:      c:\warrior\data\tdi_gross # 1\tdi_gross_1hd.db
Dataset Pathname:  dii\tdistck
Presentation Format: cdl
Dataset Creation:   Thu Jun 13 04:28:48 2013
Charted by:        Depth in Feet scaled 1:600
```

Charted by: Depth in Feet scaled 1:600							
0	Gamma Ray	150	30	Compensated Density		-10	
6	Caliper (GAPI)	16	2	Bulk Density		3	
			15000	Line Tension		0	
			2.625	DGA	3.425	-0.25	Correction 0.25
			LSPD				

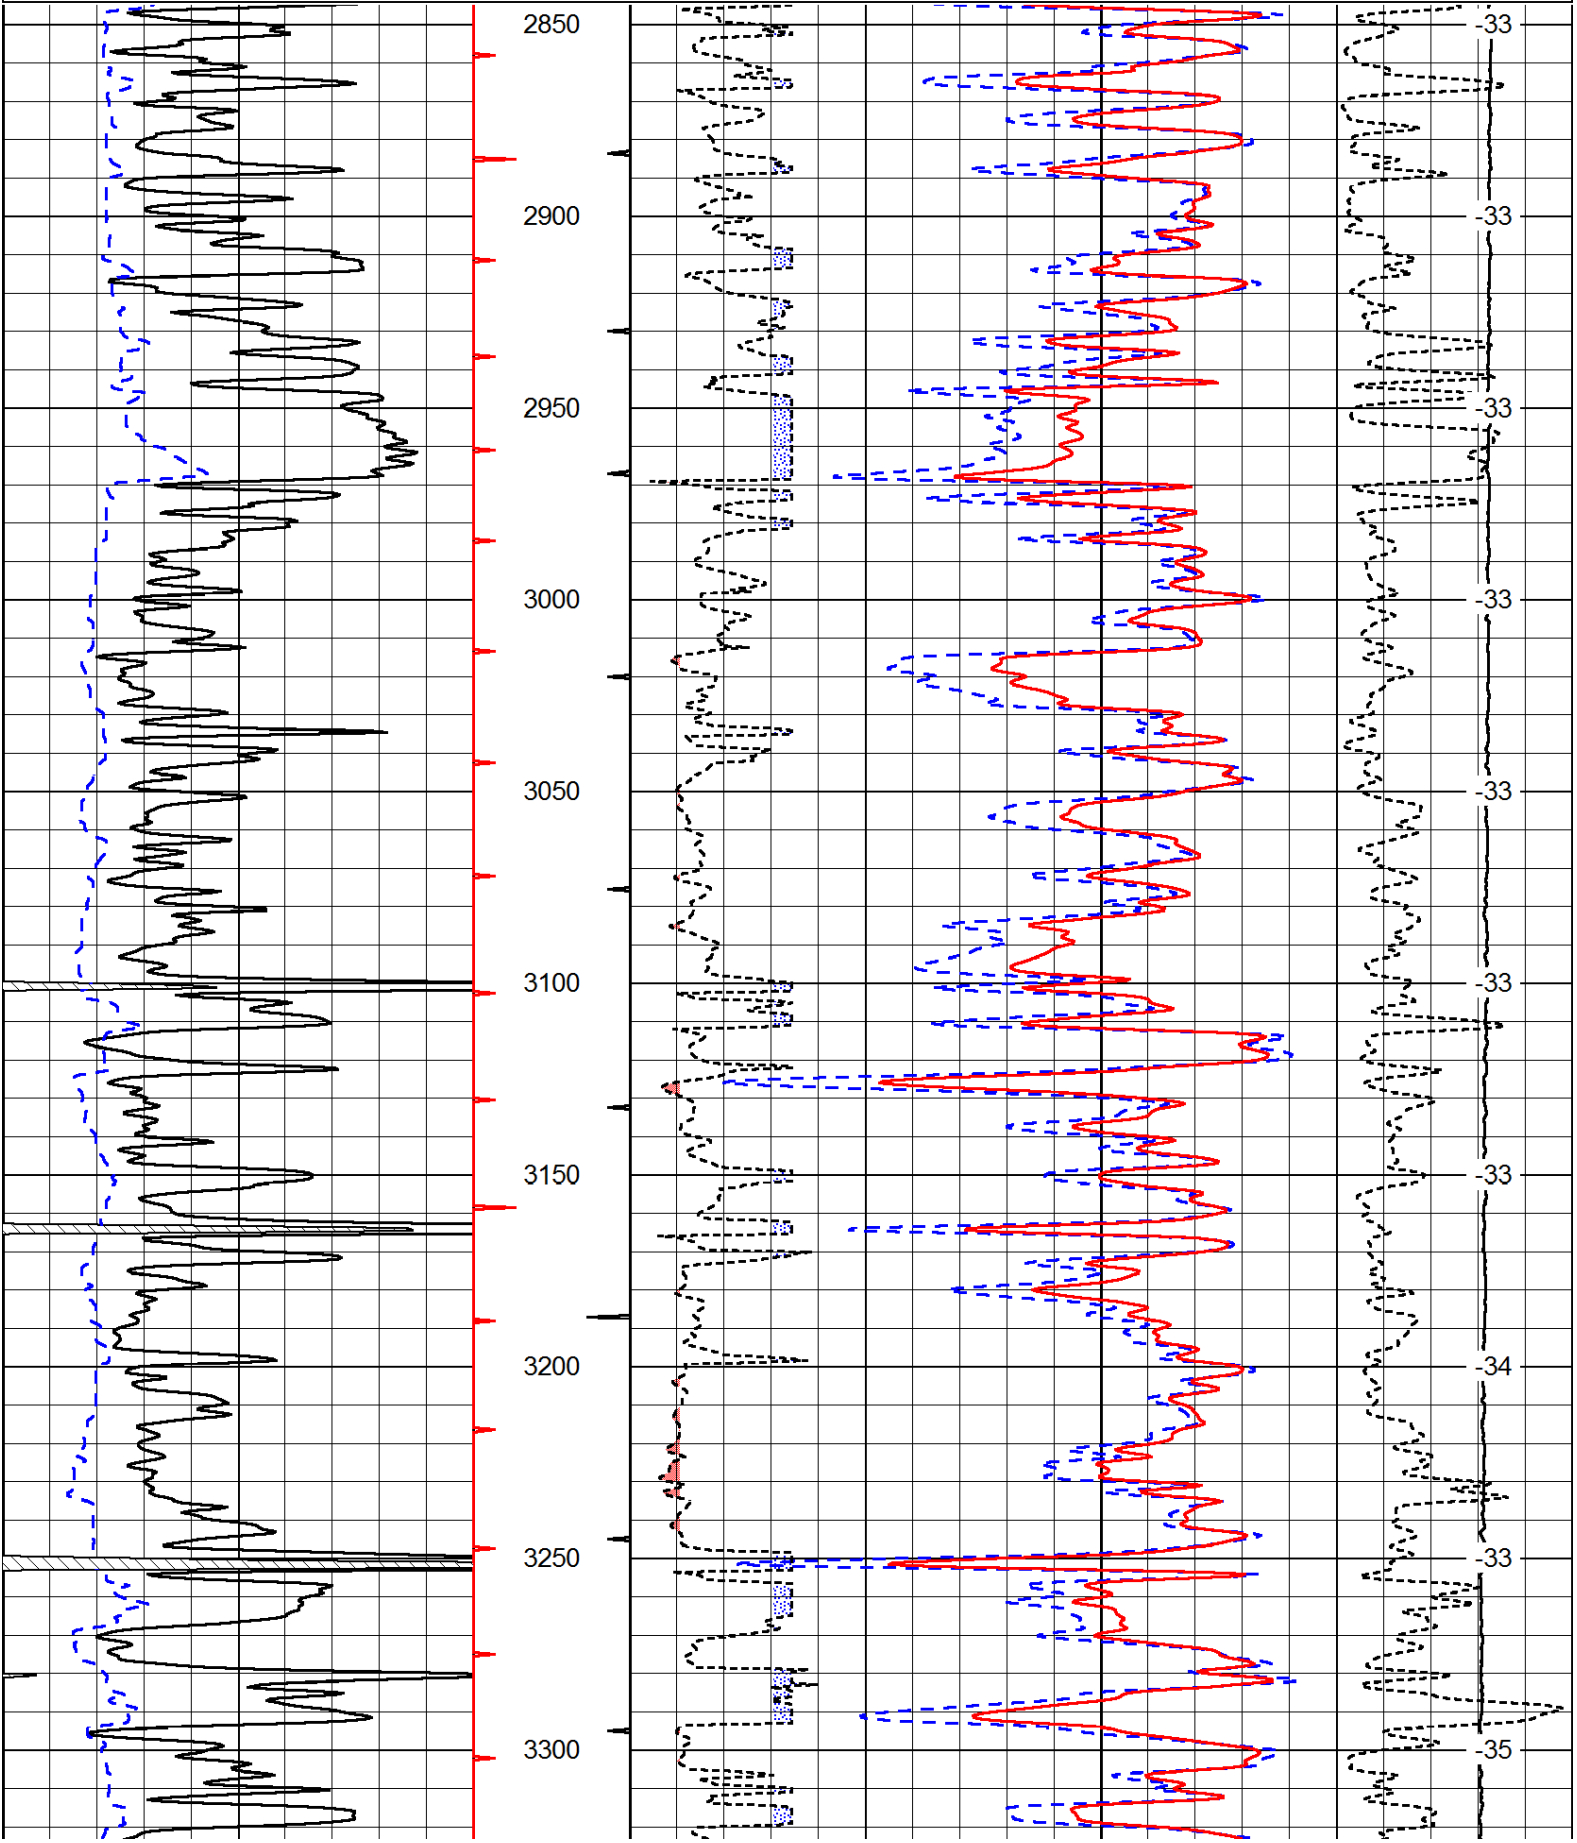

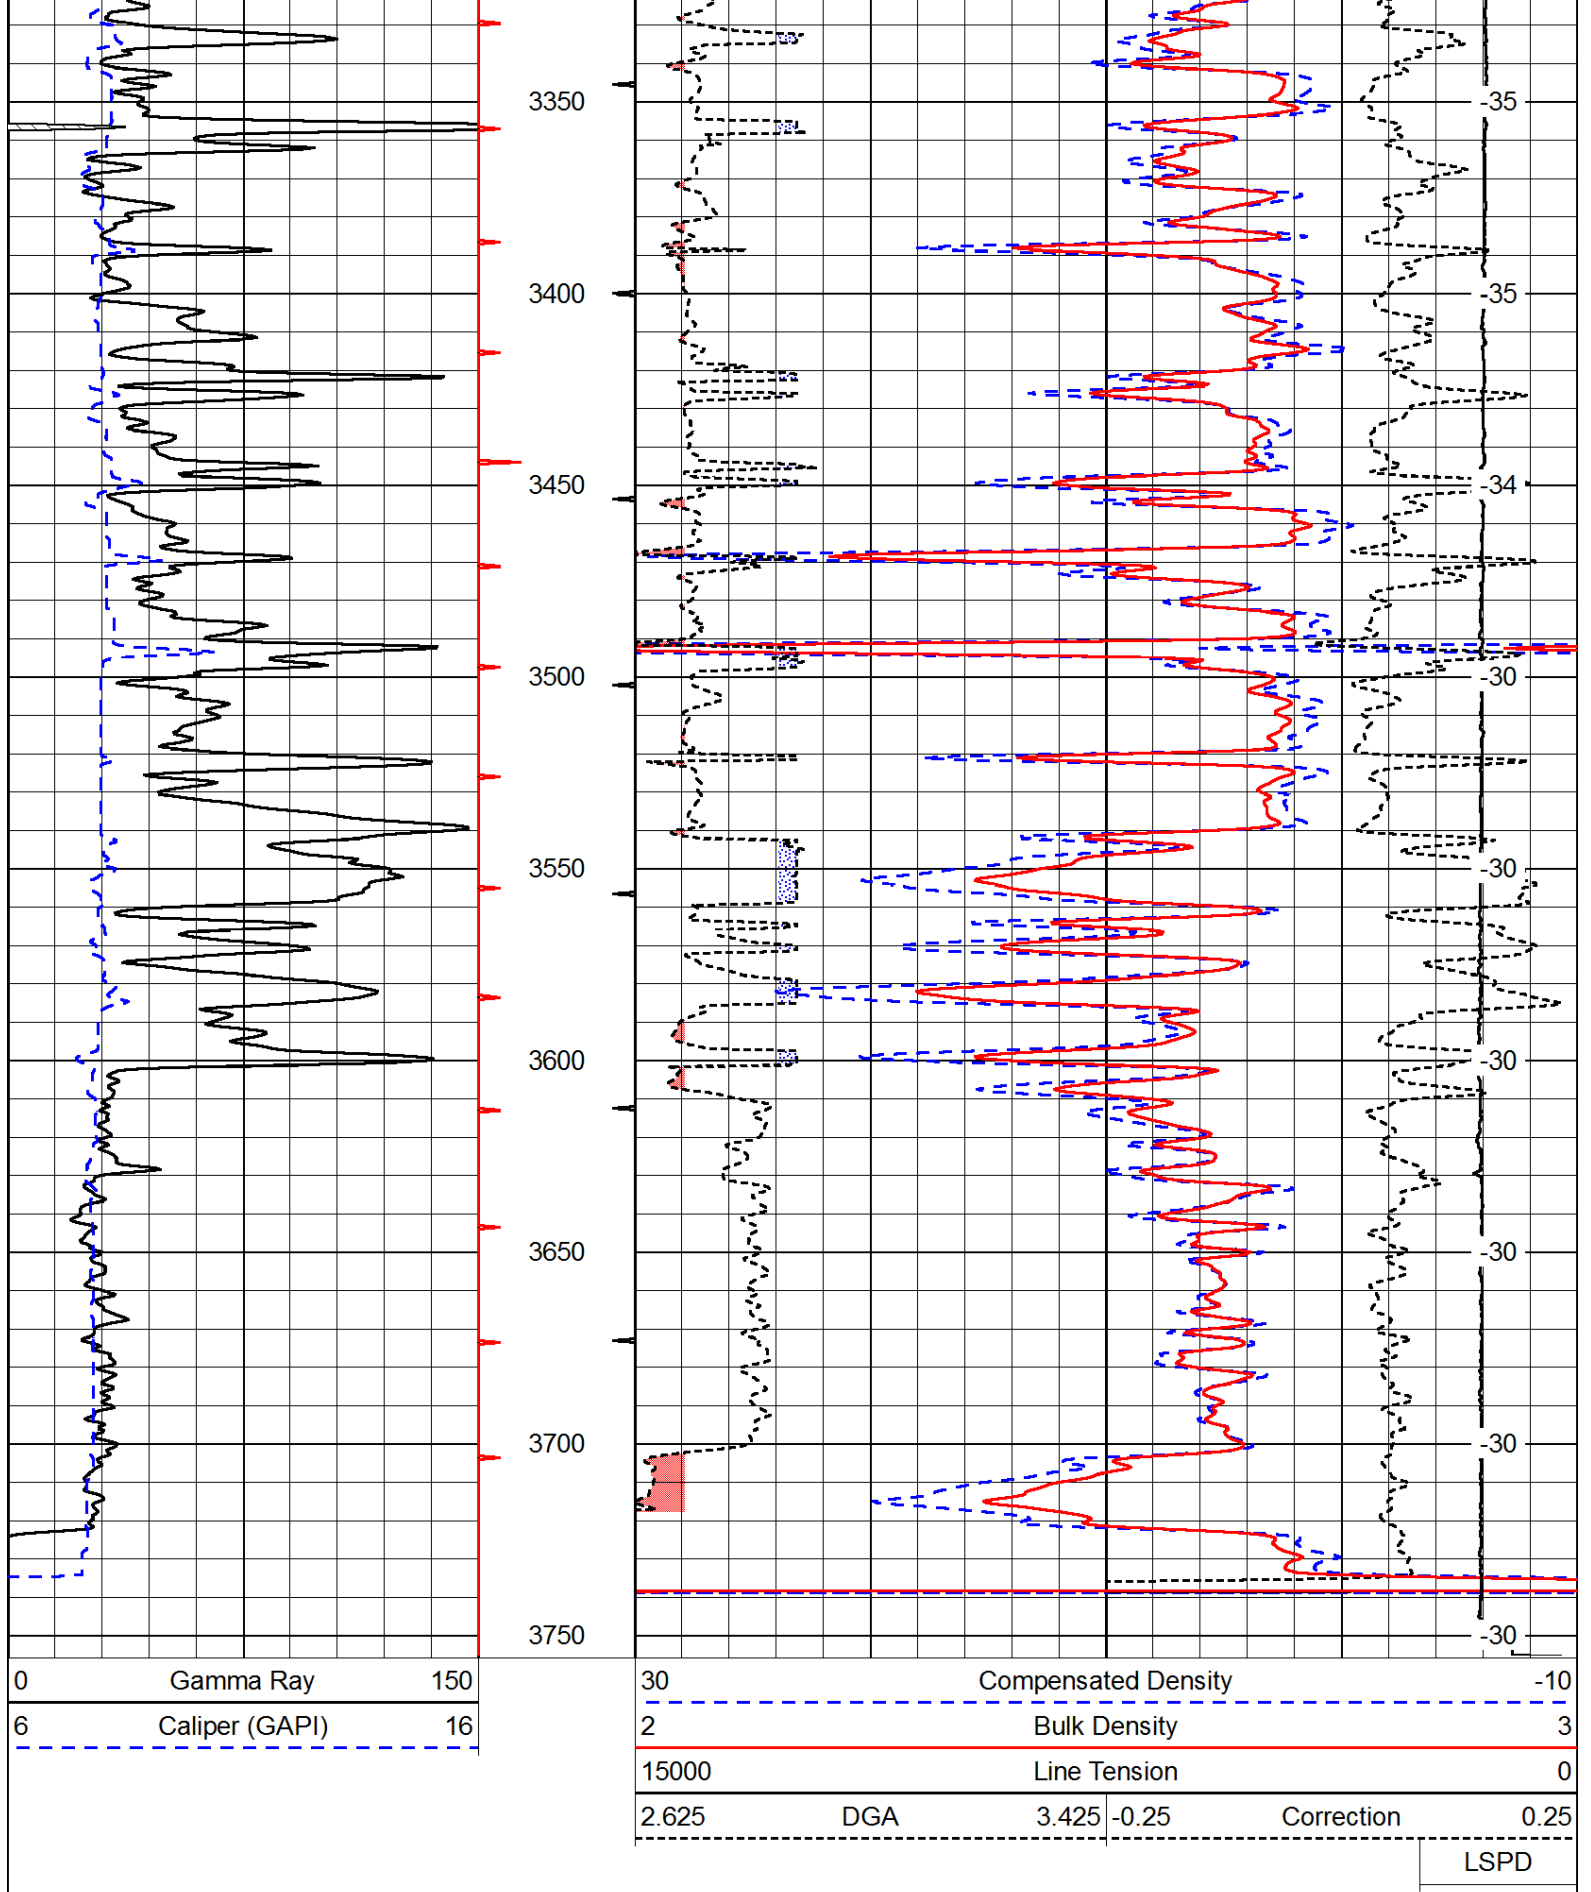

Database File: c:\warrior\data\tdi_gross # 1\tdi_gross_1hd.db
Dataset Pathname: dil/tdistck
Presentation Format: cndlspec
Dataset Creation: Thu Jun 13 04:28:48 2013
Charted by: Depth in Feet scaled 1:240

0	Gamma Ray	150
6	Caliper (GAPI)	16

30	Compensated Neutron (Limestone)				-10
30	Compensated Density (Limestone)				-10
2.625	DGA	3.425	-0.25	Correction	0.25
15000	Line Tension				0
					LSPD

