

LITHOLOGY STRIP LOG
WellSight Systems
Scale 1:240 (5"=100') Imperial
Measured Depth Log

Well Name: Simoneau 1-29
Location: C NE NE, Sec 29, T13S R16W
License Number: API # 15-051-26578-00-00
Spud Date: 8-12-2013
Surface Coordinates: See Drilling Report
Bottom Hole Coordinates: See Drilling Report

Region: Ellis Co, KS
Drilling Completed: 8-20-2013

Ground Elevation (ft): 1964
Logged Interval (ft): 2808 To: 3570
Formation: Lansing-Kansas City / Arbuckle
Type of Drilling Fluid: Chemical

K.B. Elevation (ft): 1970
Total Depth (ft): 3570

Printed by STRIP.LOG from WellSight Systems 1-800-447-1534 www.WellSight.com

OPERATOR

Company: MG OIL, Inc.
Address: 1104 E Hwy 40
Russell, KS 67665

GEOLOGIST


Name: Neil Sharp
Company: MG OIL, Inc.
Address: 1104 E Hwy 40
Russell, KS 67665

DSTs

DST # 1 3244'-3280'
LKC C & D Zones
10-60-30-90
REC 5' OSM
ISIP: 574#
IF: 18-18
FF: 18-18
FSIP: 496#

DST # 2 3450'-3490'
Arbuckle
05-60-30-90
REC 5' OSM
ISIP: 108#
IF: 23-23
FF: 23-24
FSIP: 48#

DST # 3 3453'-3510'
Arbuckle
05-60-45-135
REC 110' GIP
10' CO
30' HO + GCM
30' O + GCM
ISIP: 1116#
IF: 22-25
FF: 28-55
FSIP: 1101#

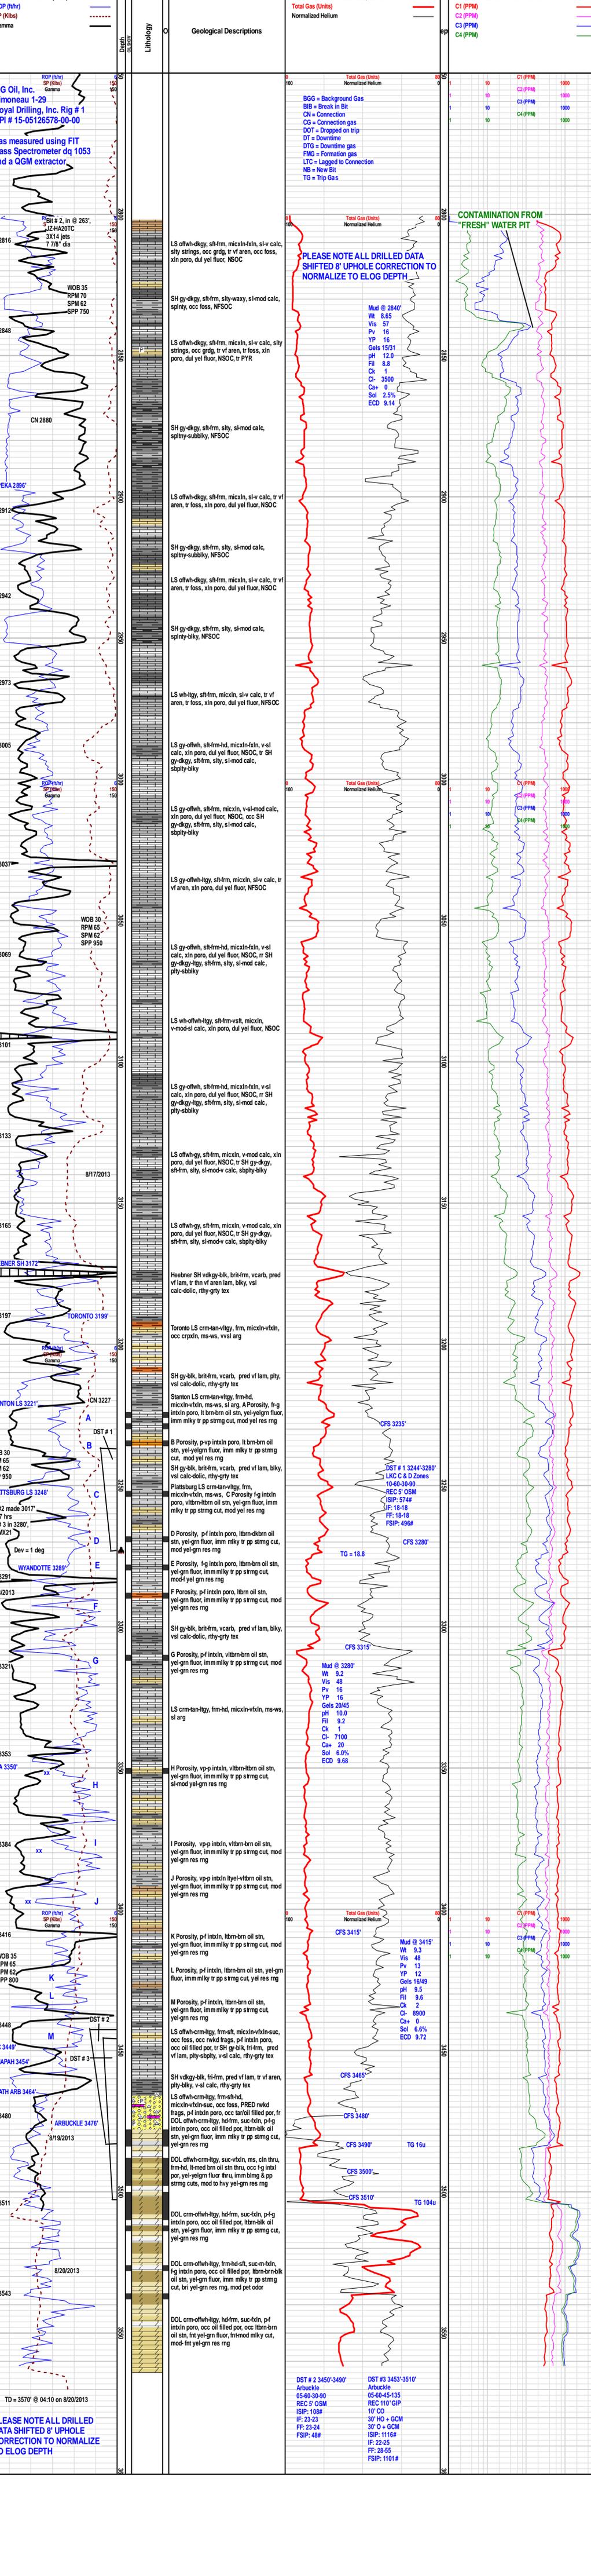

TD = 3570' @ 04:10 on 8/20/2013
PLEASE NOTE ALL DRILLED DATA SHIFTED 8' UPHOLE CORRECTION TO NORMALIZE TO ELOG DEPTH

DST # 2 3450'-3490'
Arbuckle
05-60-30-90
REC 5' OSM
ISIP: 108#
IF: 23-23
FF: 23-24
FSIP: 48#

DST # 3 3453'-3510'
Arbuckle
05-60-45-135
REC 110' GIP
10' CO
30' HO + GCM
30' O + GCM
ISIP: 1116#
IF: 22-25
FF: 28-55
FSIP: 1101#