



GAMMA RAY
NEUTRON
COMPLETION LOG

Company VERDE OIL COMPANY
Well E. DAVIDSON #1-4
Field OWL CREEK
County WOODSON
State KANSAS

Company VERDE OIL COMPANY
Well E. DAVIDSON #1-4
Field OWL CREEK
County WOODSON State KANSAS

Location: API # : 15-207-28781-00-00
880' FSL & 880' FEL
SE NW SE SE
SEC 6 TWP 25S RGE 18E
Permanent Datum GL
Log Measured From GL
Drilling Measured From GL
Other Services
Elevation
K.B.
D.F.
G.L. 1000EST.

Date	12-19-13		
Run Number	1 NW		
Depth Driller			
Depth Logger	1036.5'		
Top Log Interval	12.3'		
Bottom Logged Interval	1036.5'		
Fluid Level	FULL		
Type Fluid	WATER		
Production Casing	2 7/8" @ TD	@	@
Max. Recorded Temp.			
Estimated Cement Top			
Calculated Cement Top			
Amount & Type Cement			
Amount & Type Admix			
Drilling Contractor			
Equipment Number	109		
Location			
Recorded By	HALL, R.		
Witnessed By	DALE, J.		

<<< Fold Here >>>

All interpretations are opinions based on inferences from electrical or other measurements and we cannot and do not guarantee the accuracy or correctness of any interpretation, and we shall not, except in the case of gross or willful negligence on our part, be liable or responsible for any loss, costs, damages, or expenses incurred or sustained by anyone resulting from any interpretation made by any of our officers, agents or employees. These interpretations are also subject to our general terms and conditions set out in our current Price Schedule.

Comments

THANK YOU

Sensor	Offset (ft)	Schematic	Description	Len (ft)	OD (in)	Wt (lb)

Tool Joint	Tool Joint Length (ft)	Tool Joint Weight (lb)	Tool Joint O.D. (in)	Tool Joint ID (in)	Tool Joint Volume (cu ft)	Tool Joint Weight (lb)	Tool Joint O.D. (in)	Tool Joint ID (in)	Tool Joint Volume (cu ft)
GR	7.59								
CCL	5.05								
NEU	0.63								

Dataset: e davidson #i-4.db: field/well/run1/pass1

Total Length: 10.92 ft

Total Weight: 52.50 lb


O.D.: 1.69 in


GR-TITAN_169 (TIT169_001)
Titan 1 11/16" Gamma Ray


CCL-TITAN_169 (TIT169)
Titan 1 11/16" Logging CCL


NEU-TITAN (TIT801)
TITAN 1 11/16" Neutron


150	gr	300	3	CCLJ.05	150	NEU (cps)	1800
0	GR	150					

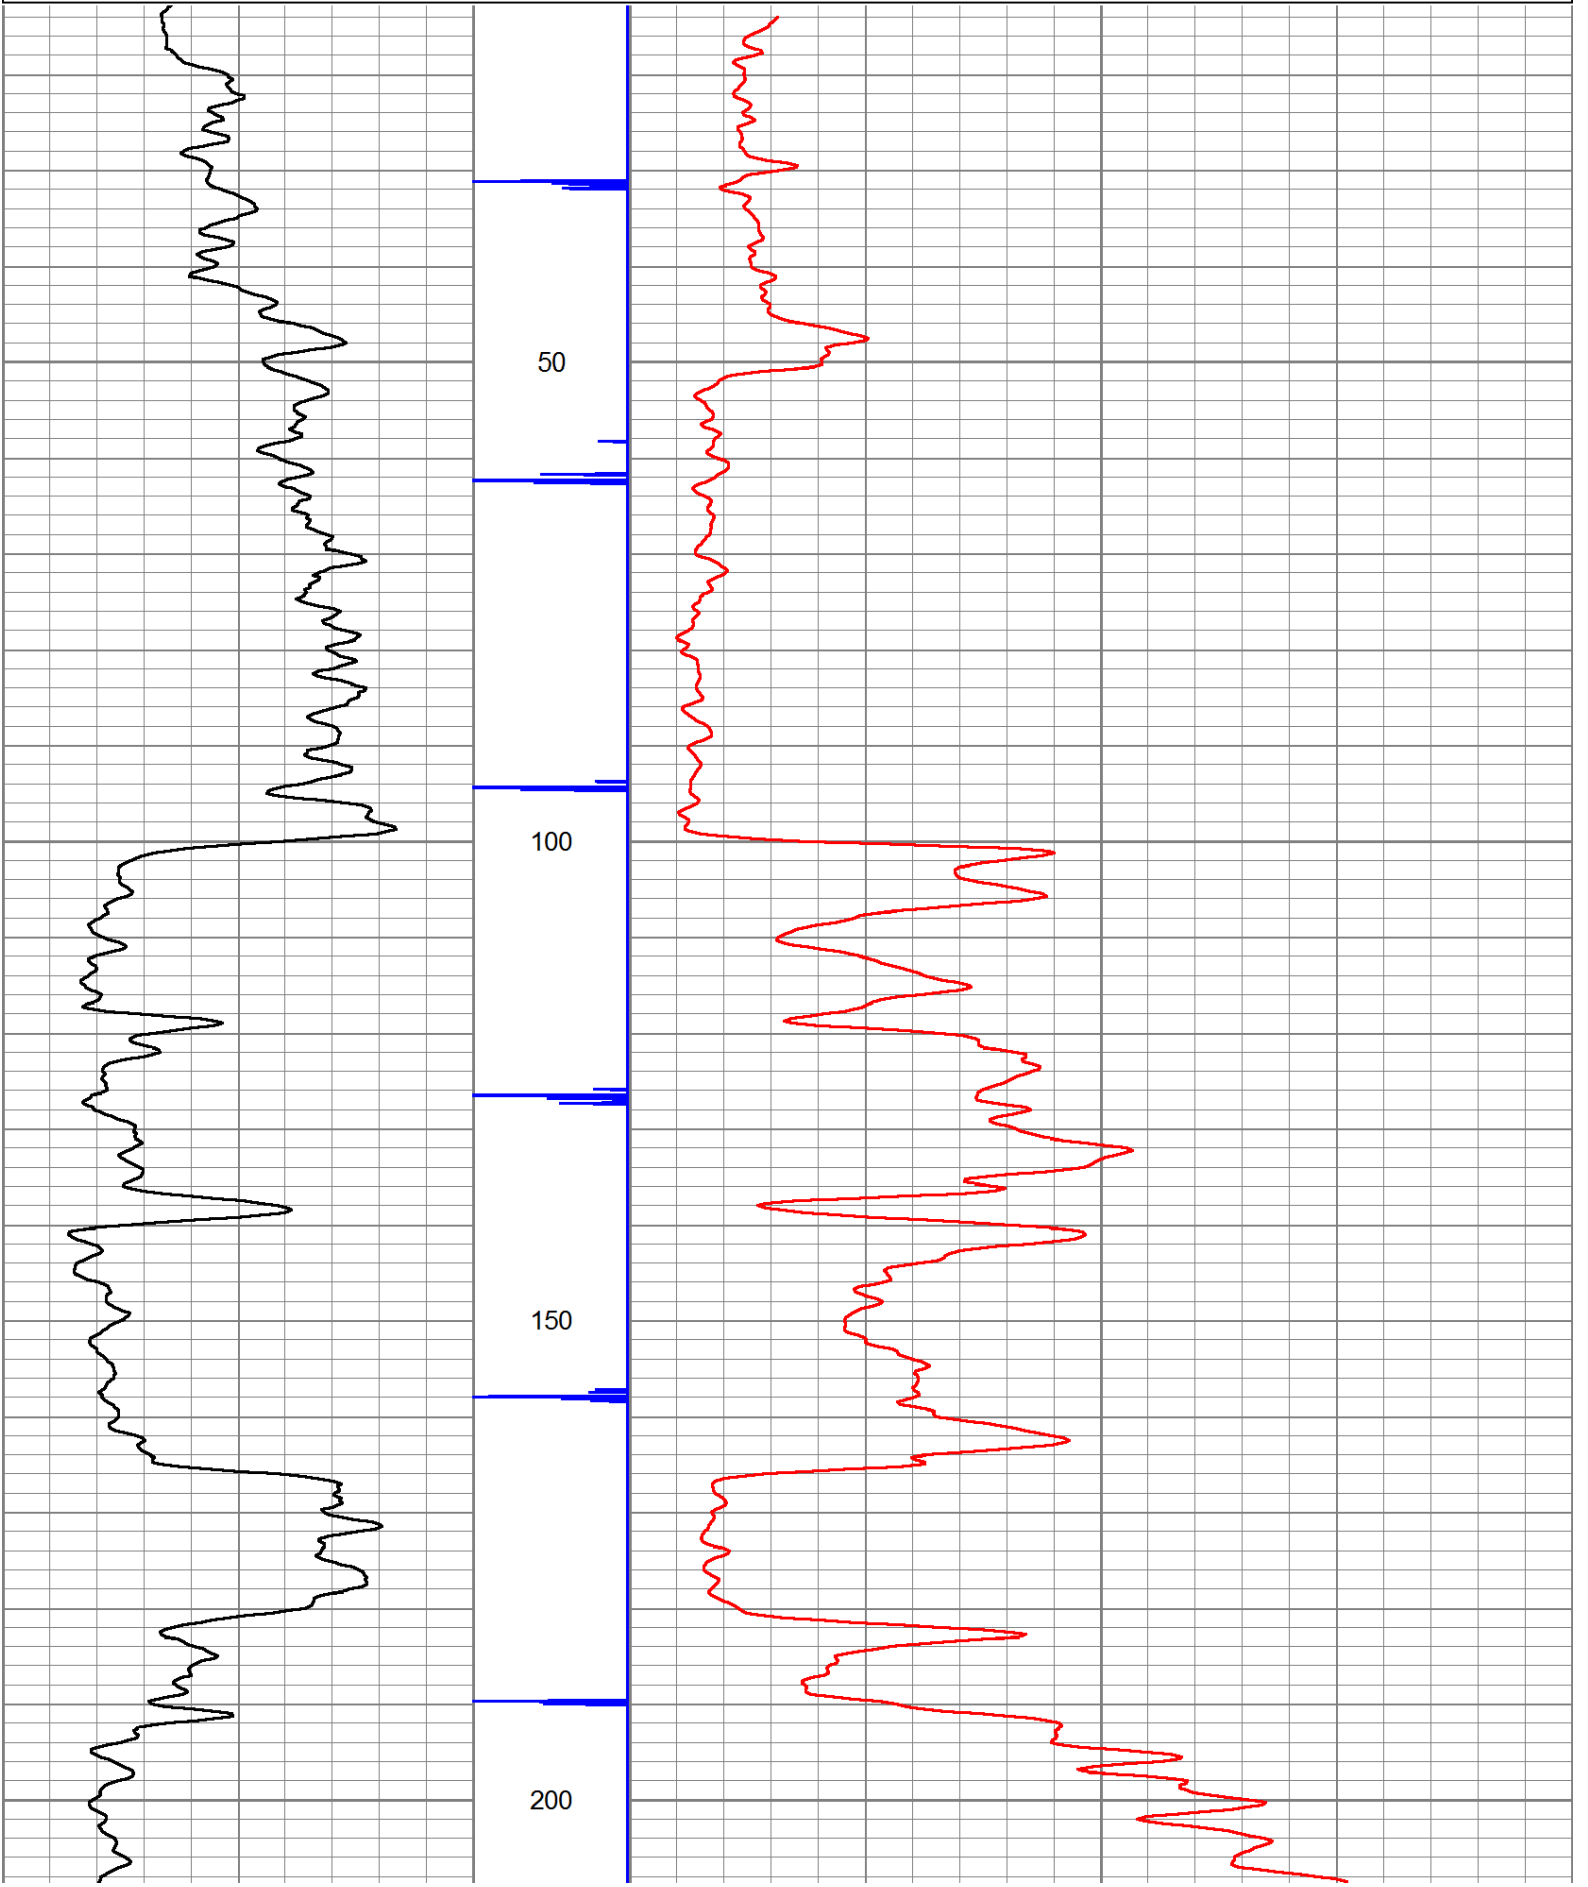

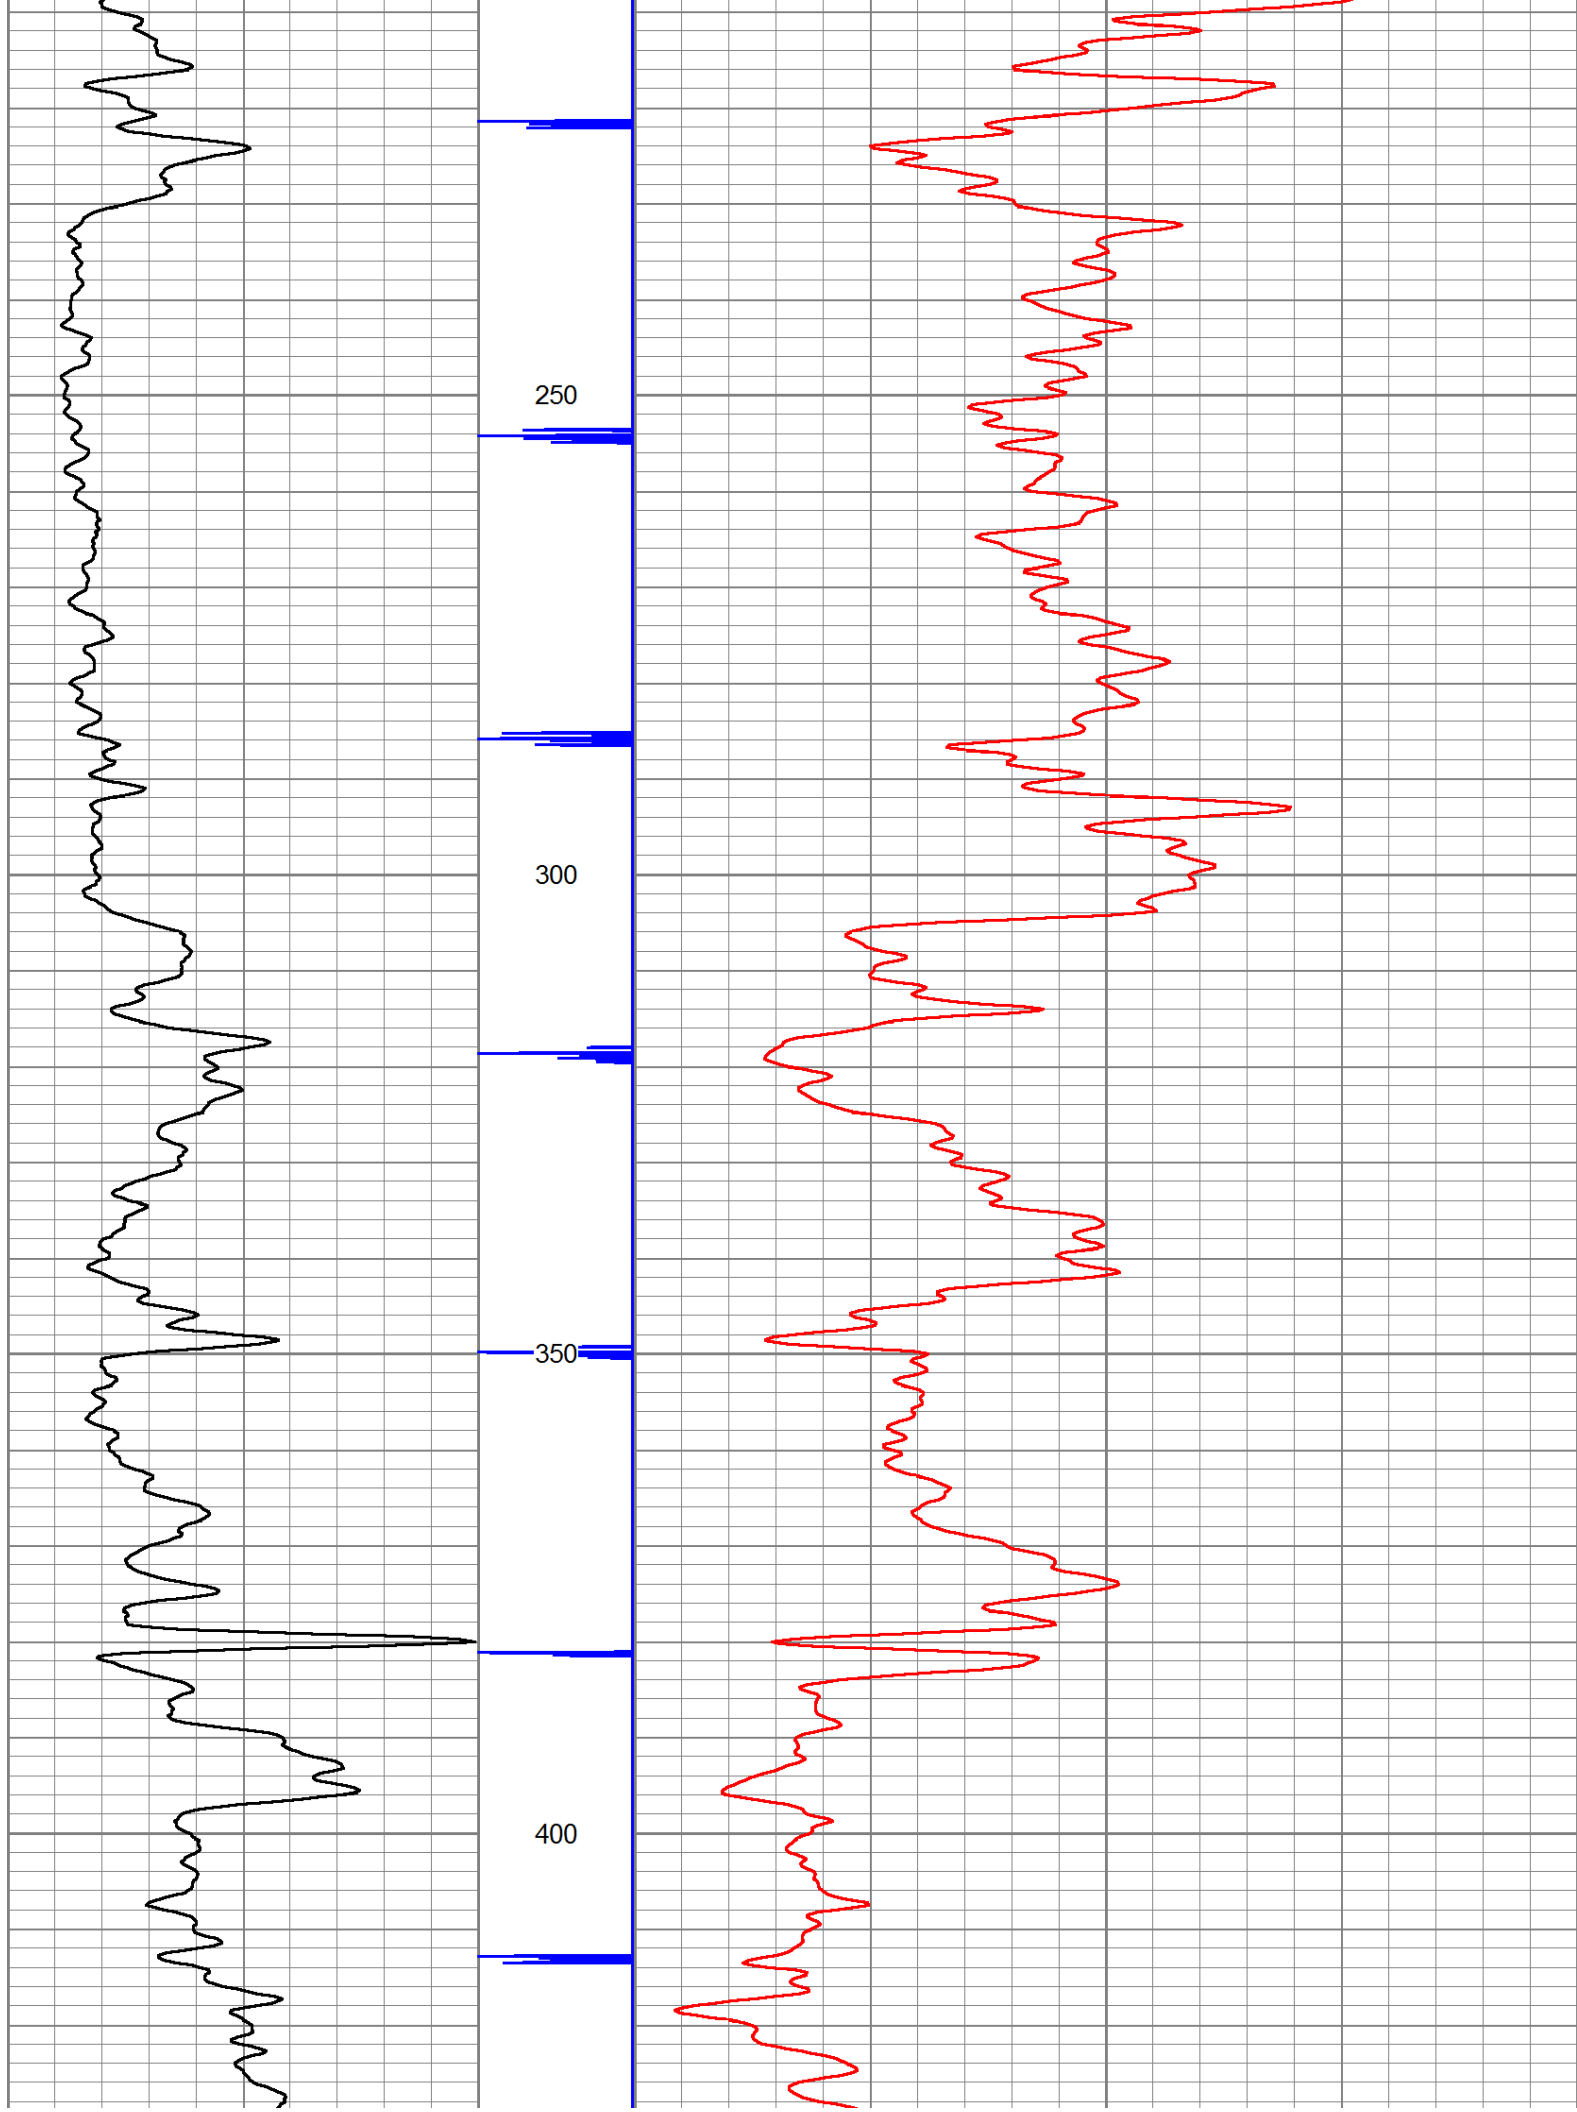

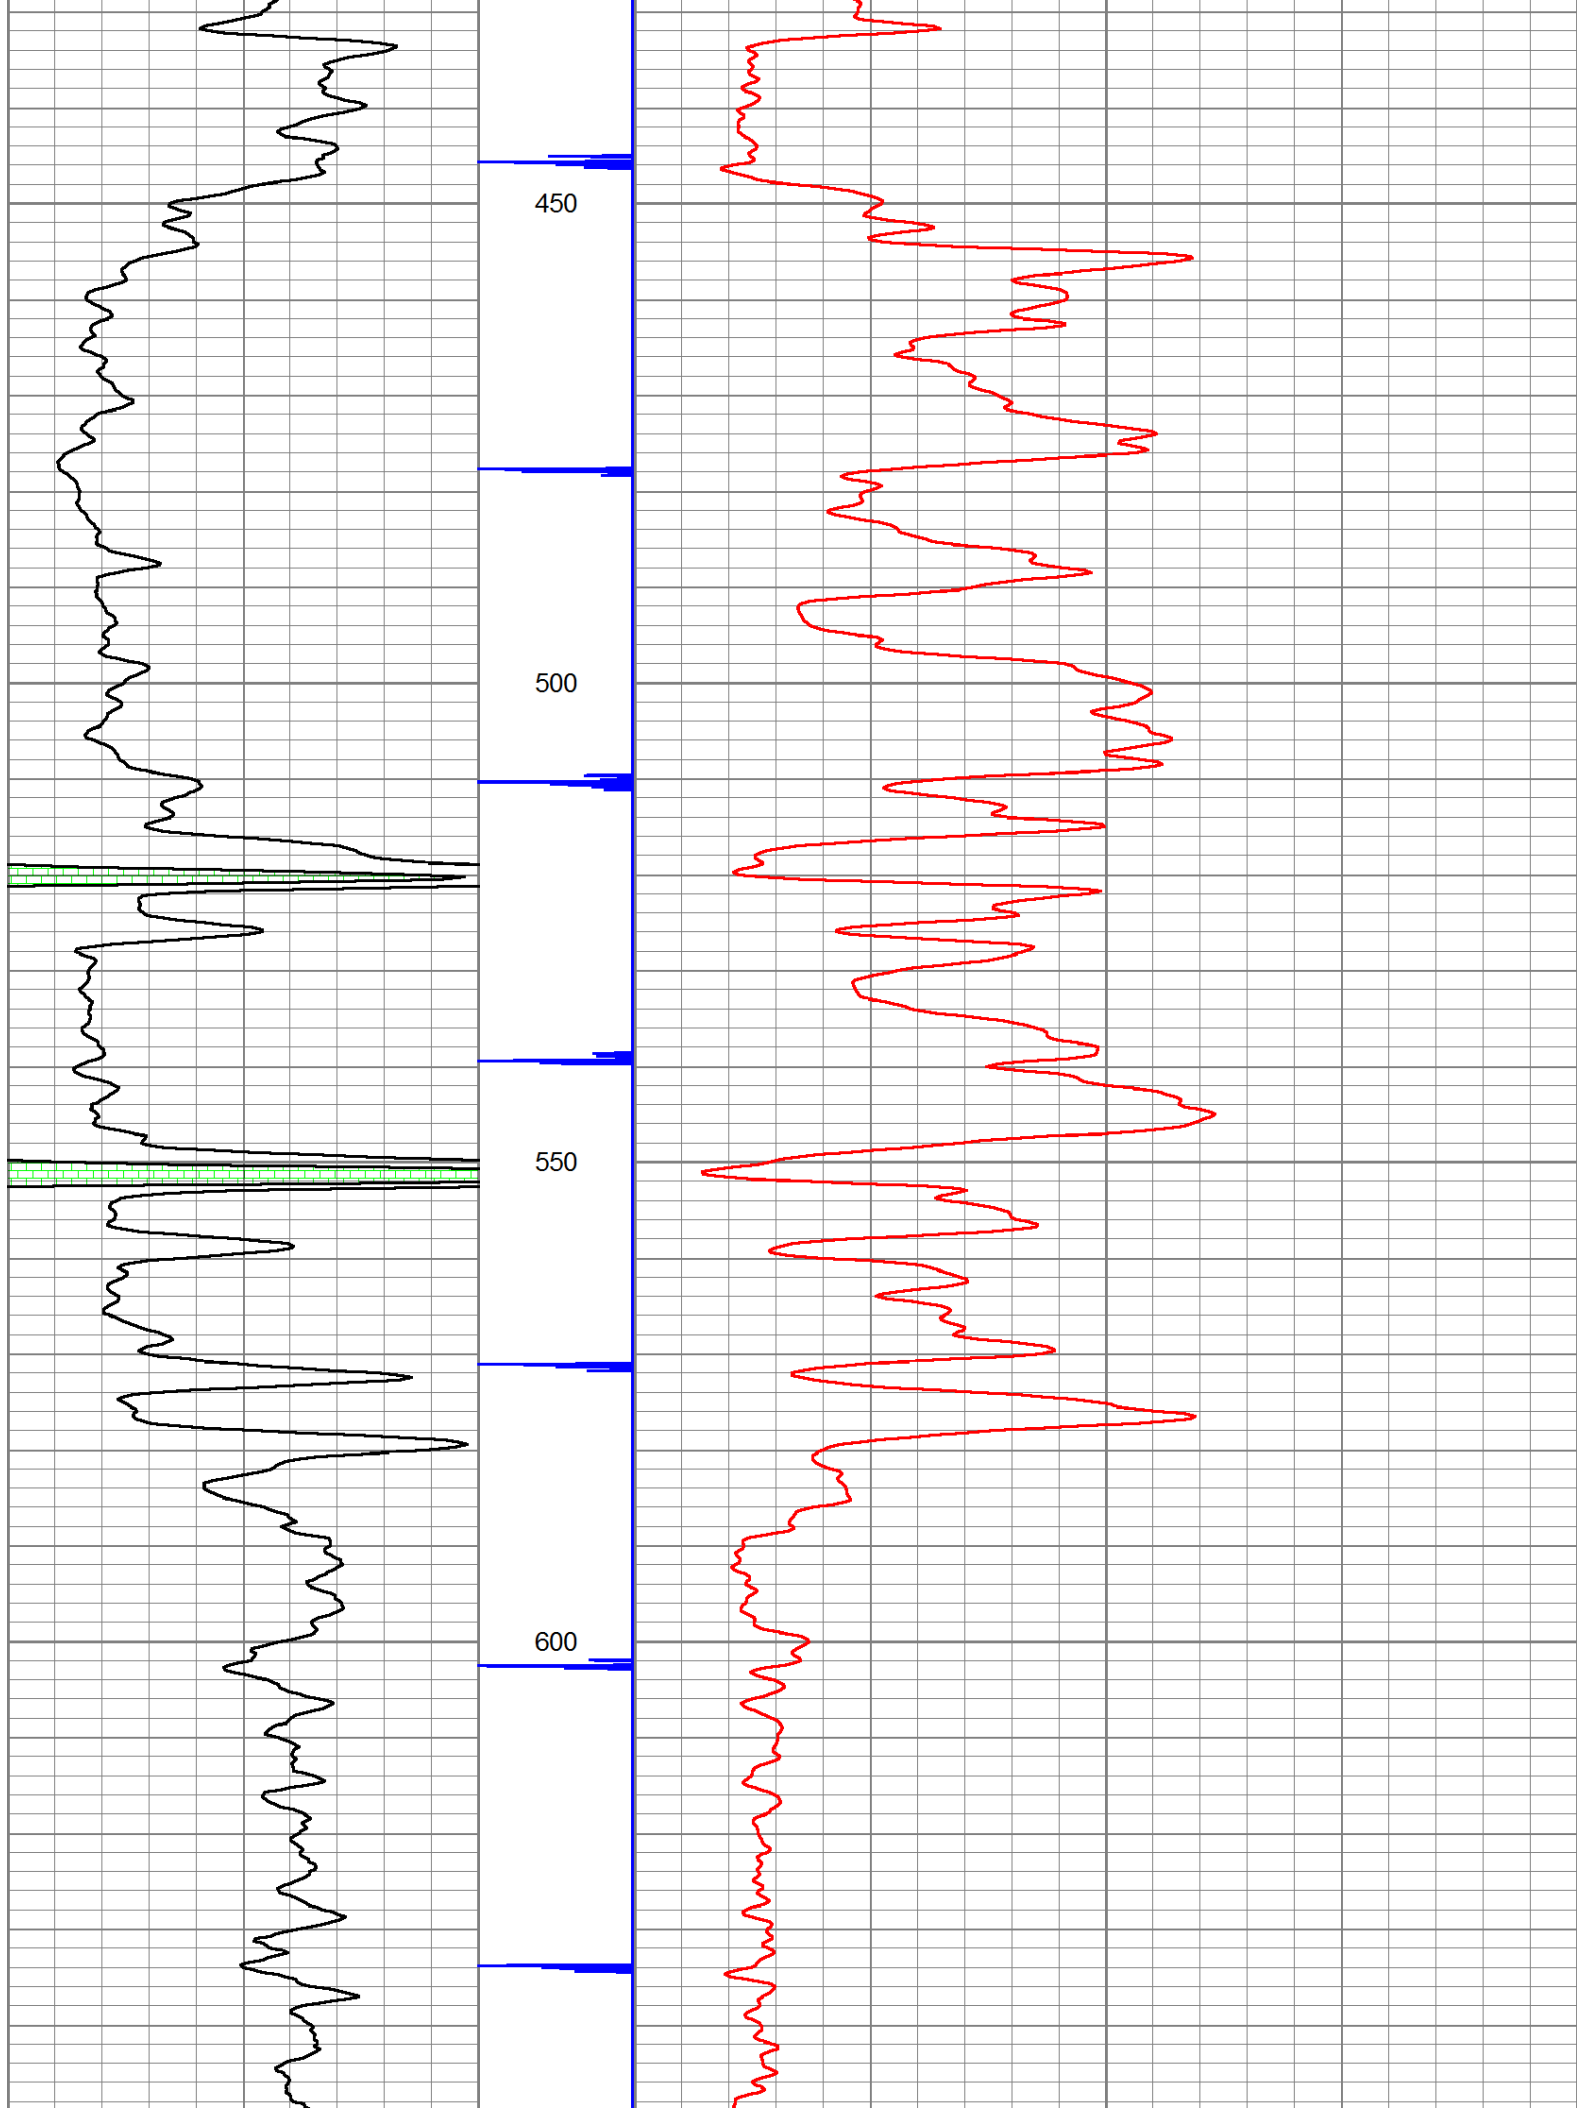

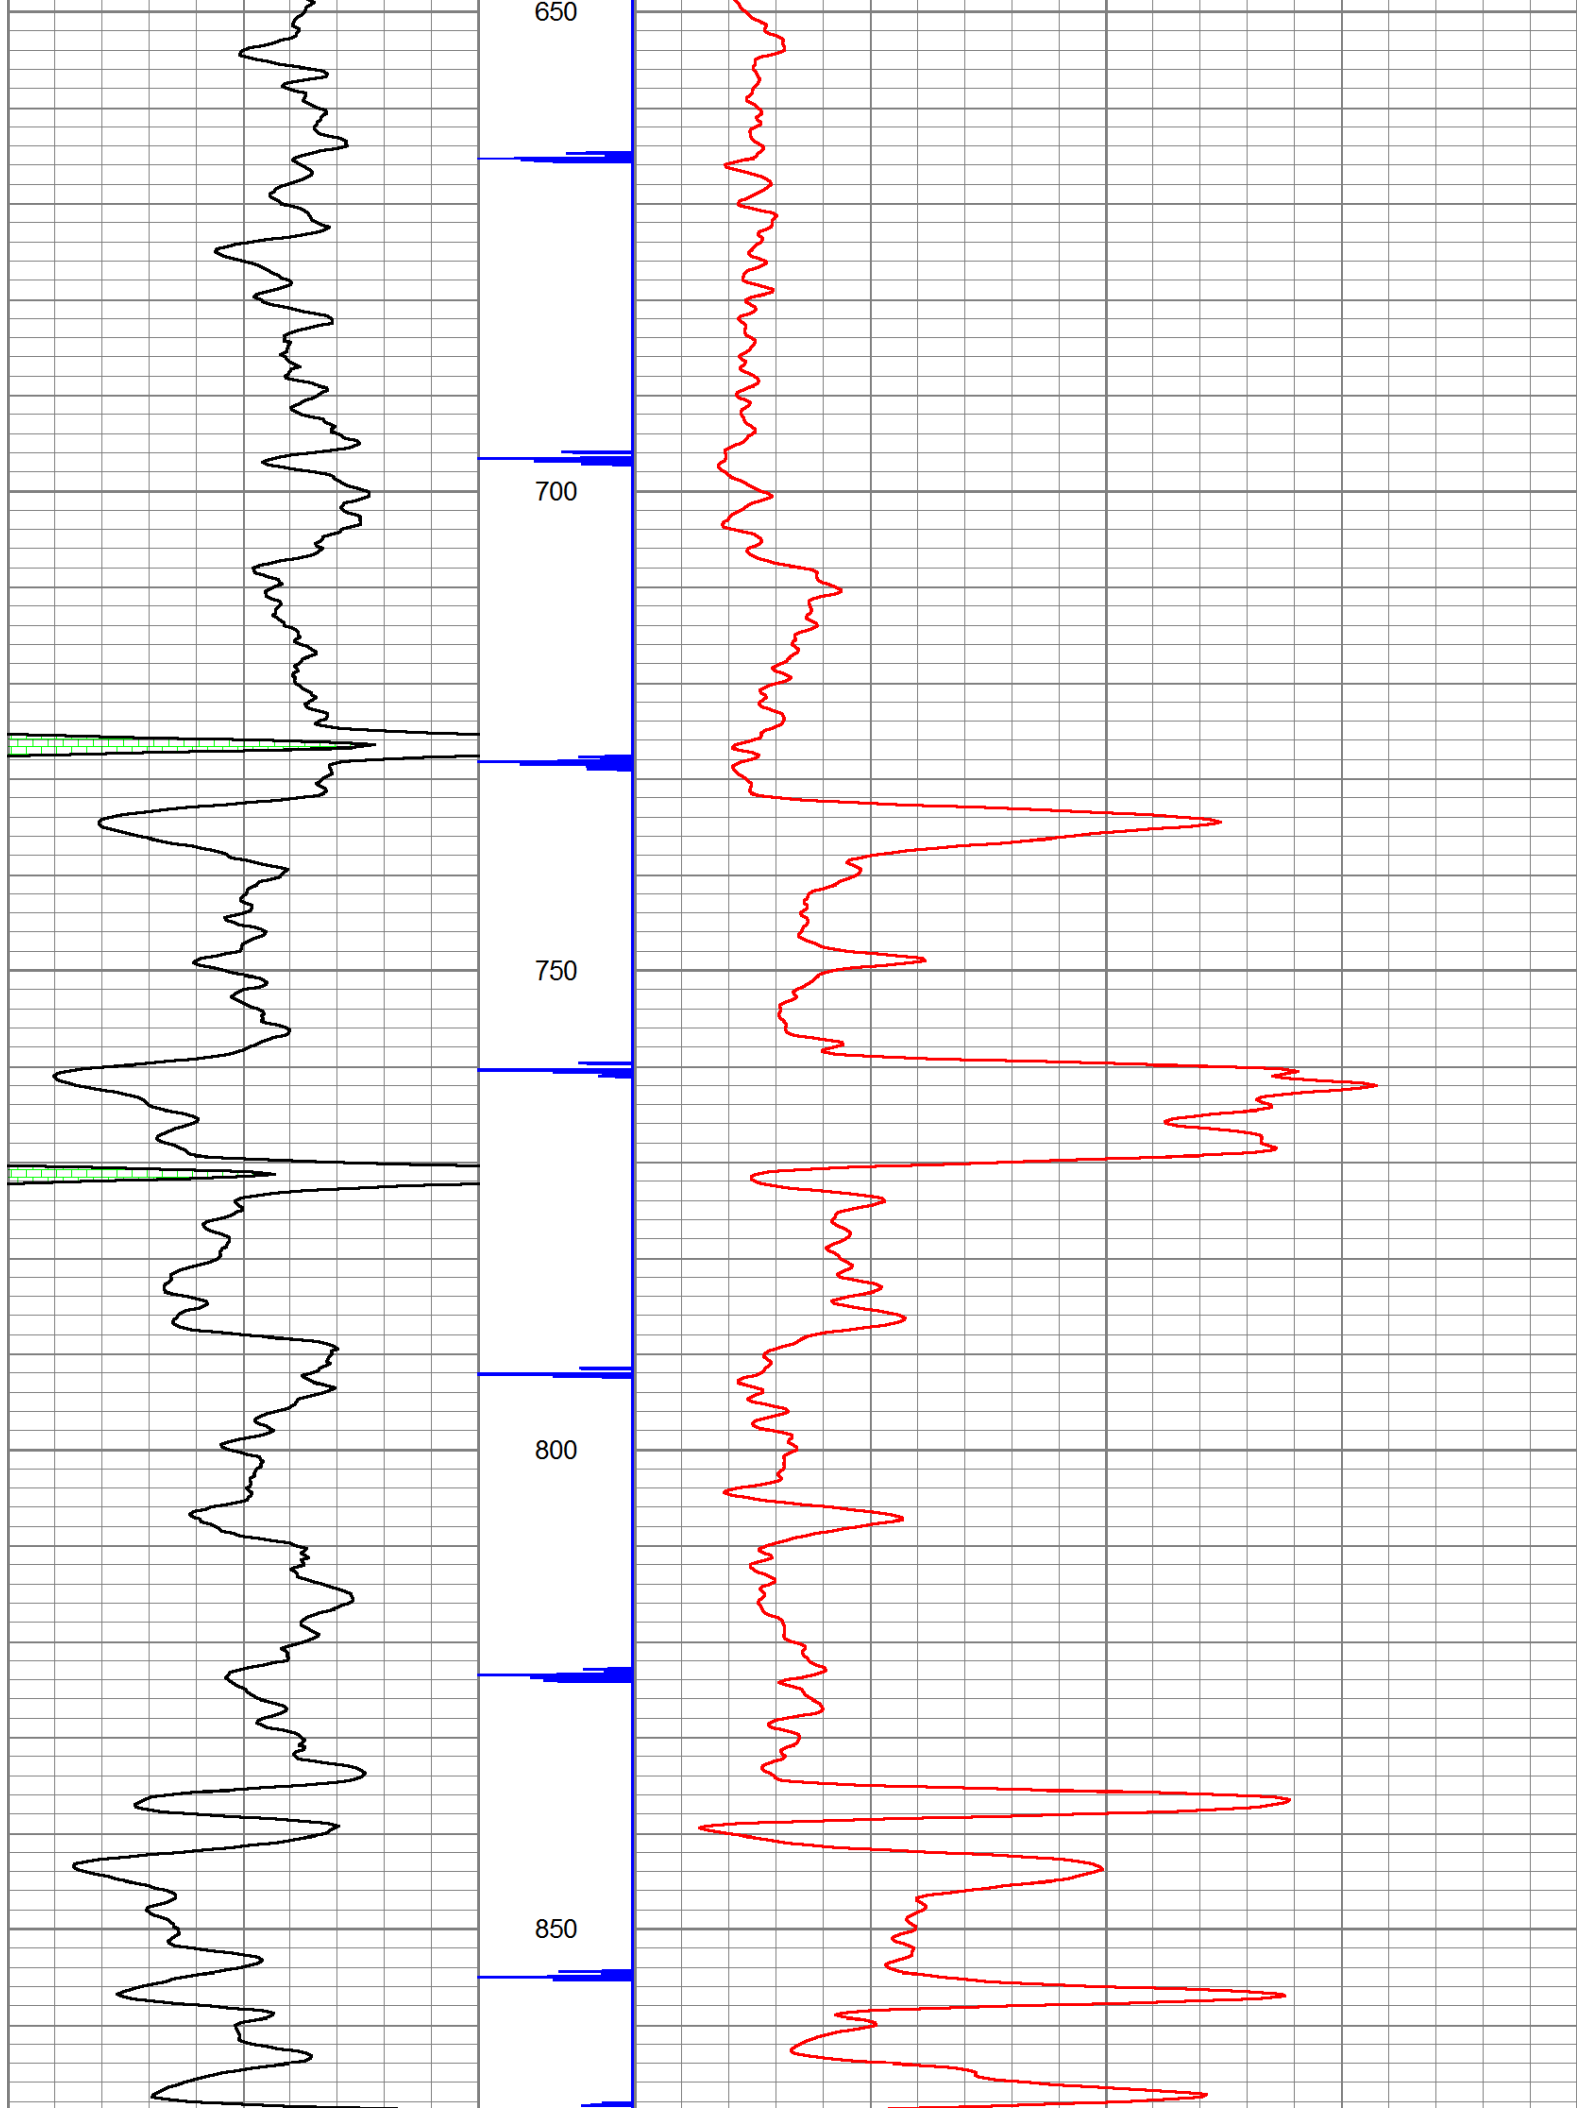

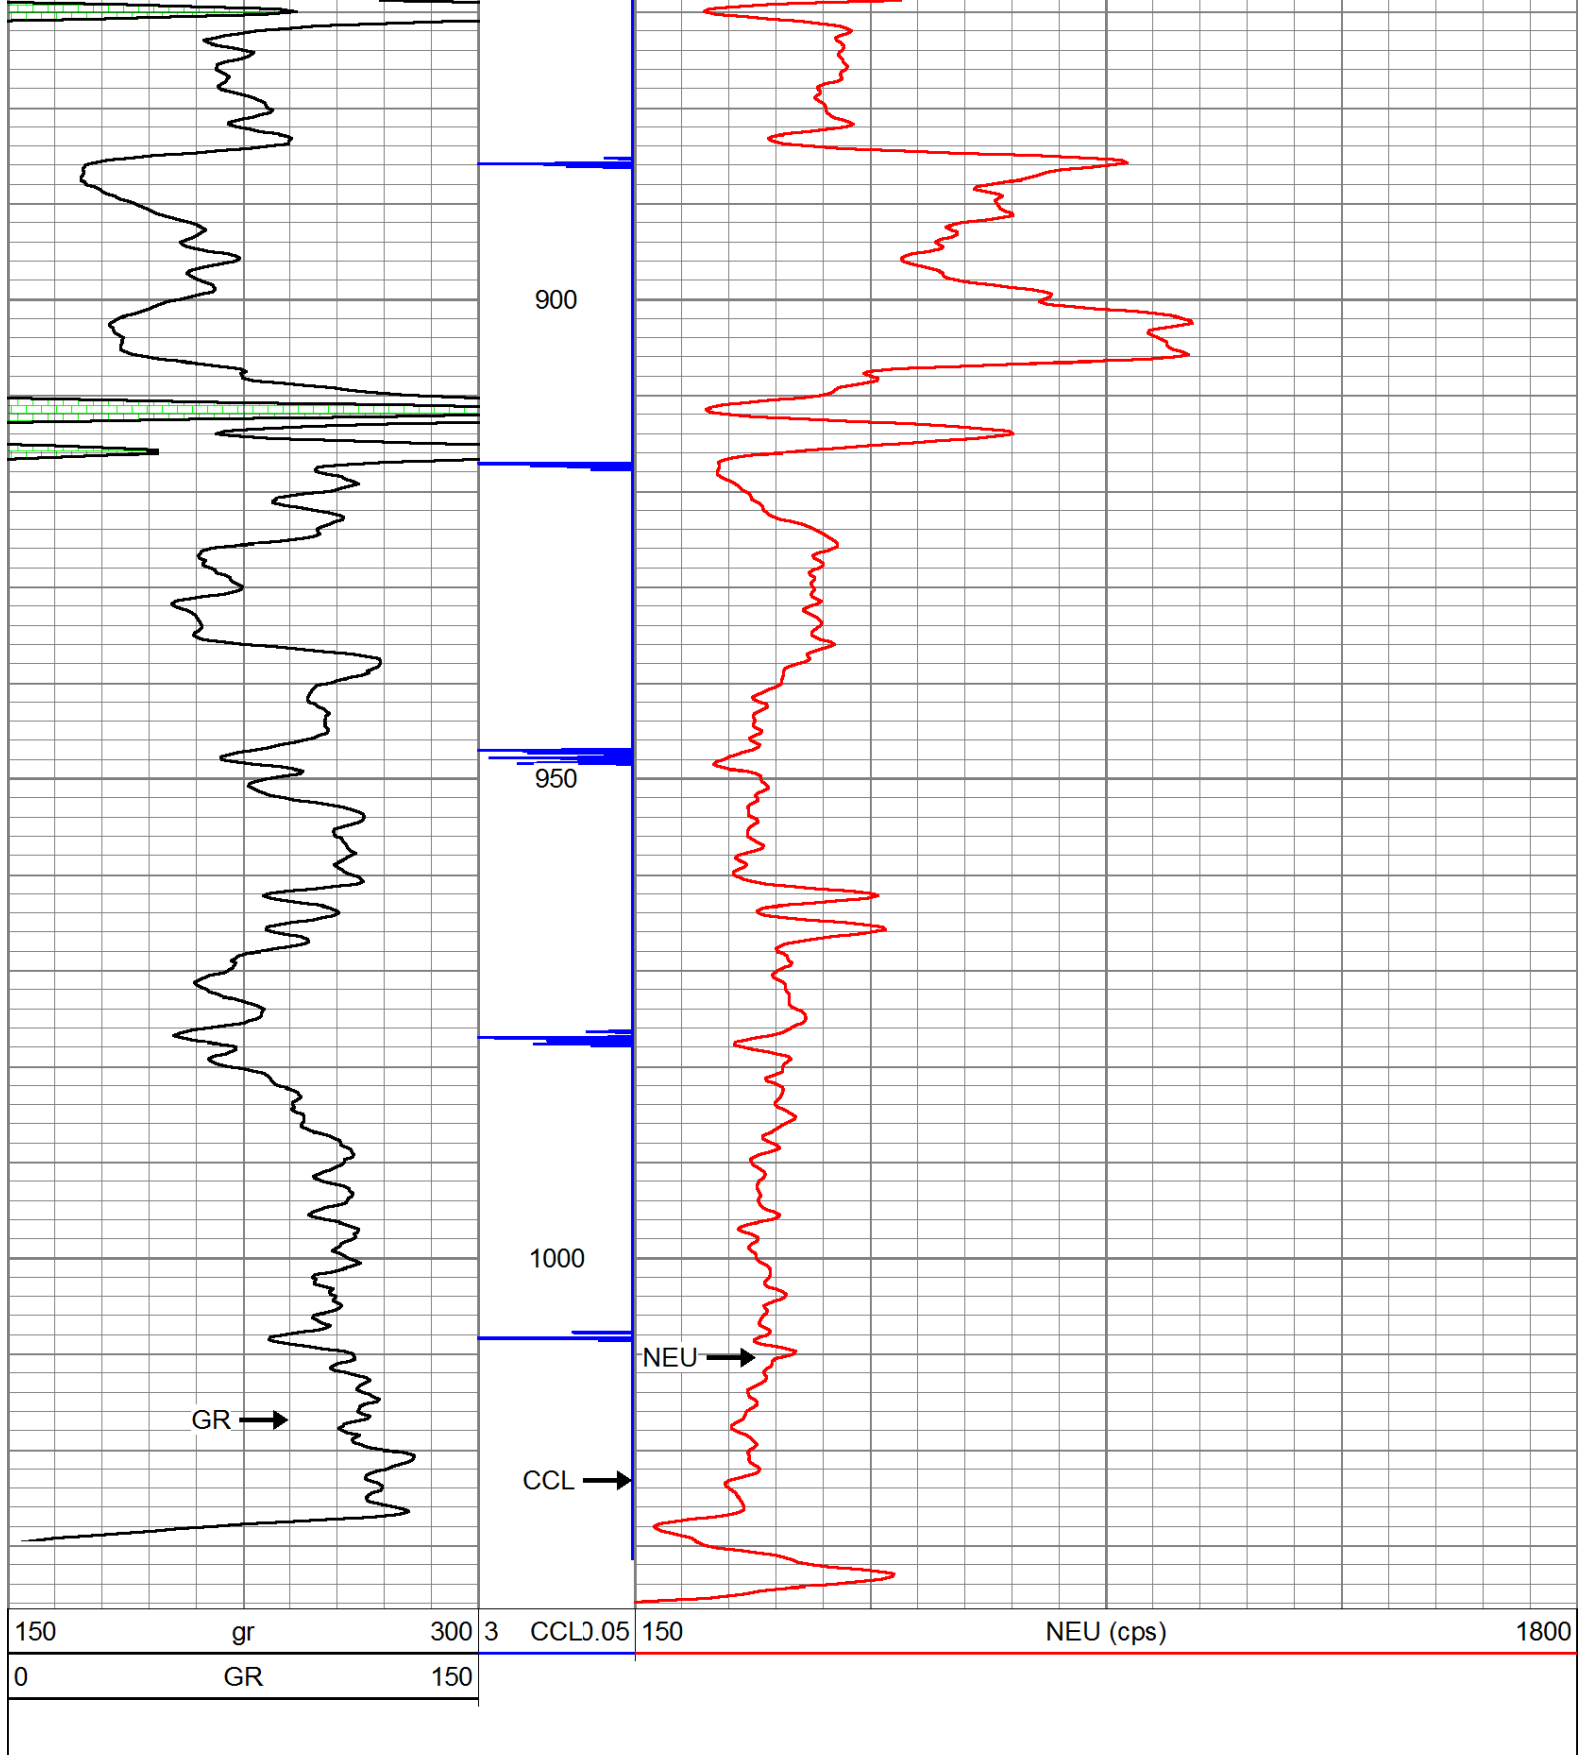

Company	VERDE OIL COMPANY
Well	E. DAVIDSON #1-4
Field	OWL CREEK
County	WOODSON SEC. 6 TWP. 25S RGE. 16E
State	KANSAS
Date	12-19-13