



MIDWEST SURVEYS
LOGGING - PERFORATING - CONSULTING SERVICES
P.O. Box 68, Osawatomie, KS 66064
913 / 755 - 2128

GAMMA RAY / NEUTRON / CCL

File No.	Company Vast Petroleum Corporation									
	Well Schuknecht No. V-2									
	Field Paola - Rantoul									
	County	Miami			State	Kansas				
API # 15-121-29,823	Location	3669' FSL & 4739' FEL NE-NW-SW-NW						Other Services Perforate		
	Sec. 20	Twp. 17s		Rge. 23e		Elevation				
	Permanent Datum	GL		Elevation		NA		K.B. NA D.F. NA G.L. NA		
	Log Measured From	GL								
	Drilling Measured From	GL								
Date	01-21-2014									
Run Number	One									
Depth Driller	425.0									
Depth Logger	386.6									
Bottom Logged Interval	385.6									
Top Log Interval	20.0									
Fluid Level	Full									
Type Fluid	Water									
Density / Viscosity	NA									
Salinity - PPM Cl	NA									
Max Recorded Temp	NA									
Estimated Cement Top	0.0									
Equipment No.	Location	107	Osawatimie							
Recorded By	Steve Windisch									
Witnessed By	Bill Wilson									
RUN	BORE-HOLE RECORD				CASING RECORD					
No.	BIT	FROM	TO	SIZE	WGT.	FROM	TO			
One	12.75"	0.0	21.0	8.625"	22.0 #	0.0	21.0			
Two	6.75"	21.0	425.0	4.50"	9.5 #	0.0	417.0			
				Baffle	Set	At	387.0			

<<< Fold Here >>>


All interpretations are opinions based on inferences from electrical or other measurements and we cannot and do not guarantee the accuracy or correctness of any interpretation, and we shall not, except in the case of gross or willful negligence on our part, be liable or responsible for any loss, costs, damages, or expenses incurred or sustained by anyone resulting from any interpretation made by any of our officers, agents or employees. These interpretations are also subject to our general terms and conditions set out in our current Price Schedule.

Comments

Drilling Contractor :
Hat Drilling

Database File: schuknecht2v.db
Dataset Pathname: pass1
Presentation Format: gr-n-ccl
Dataset Creation: Tue Jan 21 14:57:47 2014 by Log SCH 111116
Charted by: Depth in Feet scaled 1:240

0	Gamma Ray (cps)	150	-1 CCL 1	
150	Gamma Ray (cps)	300	10	Neutron (cps) 2100

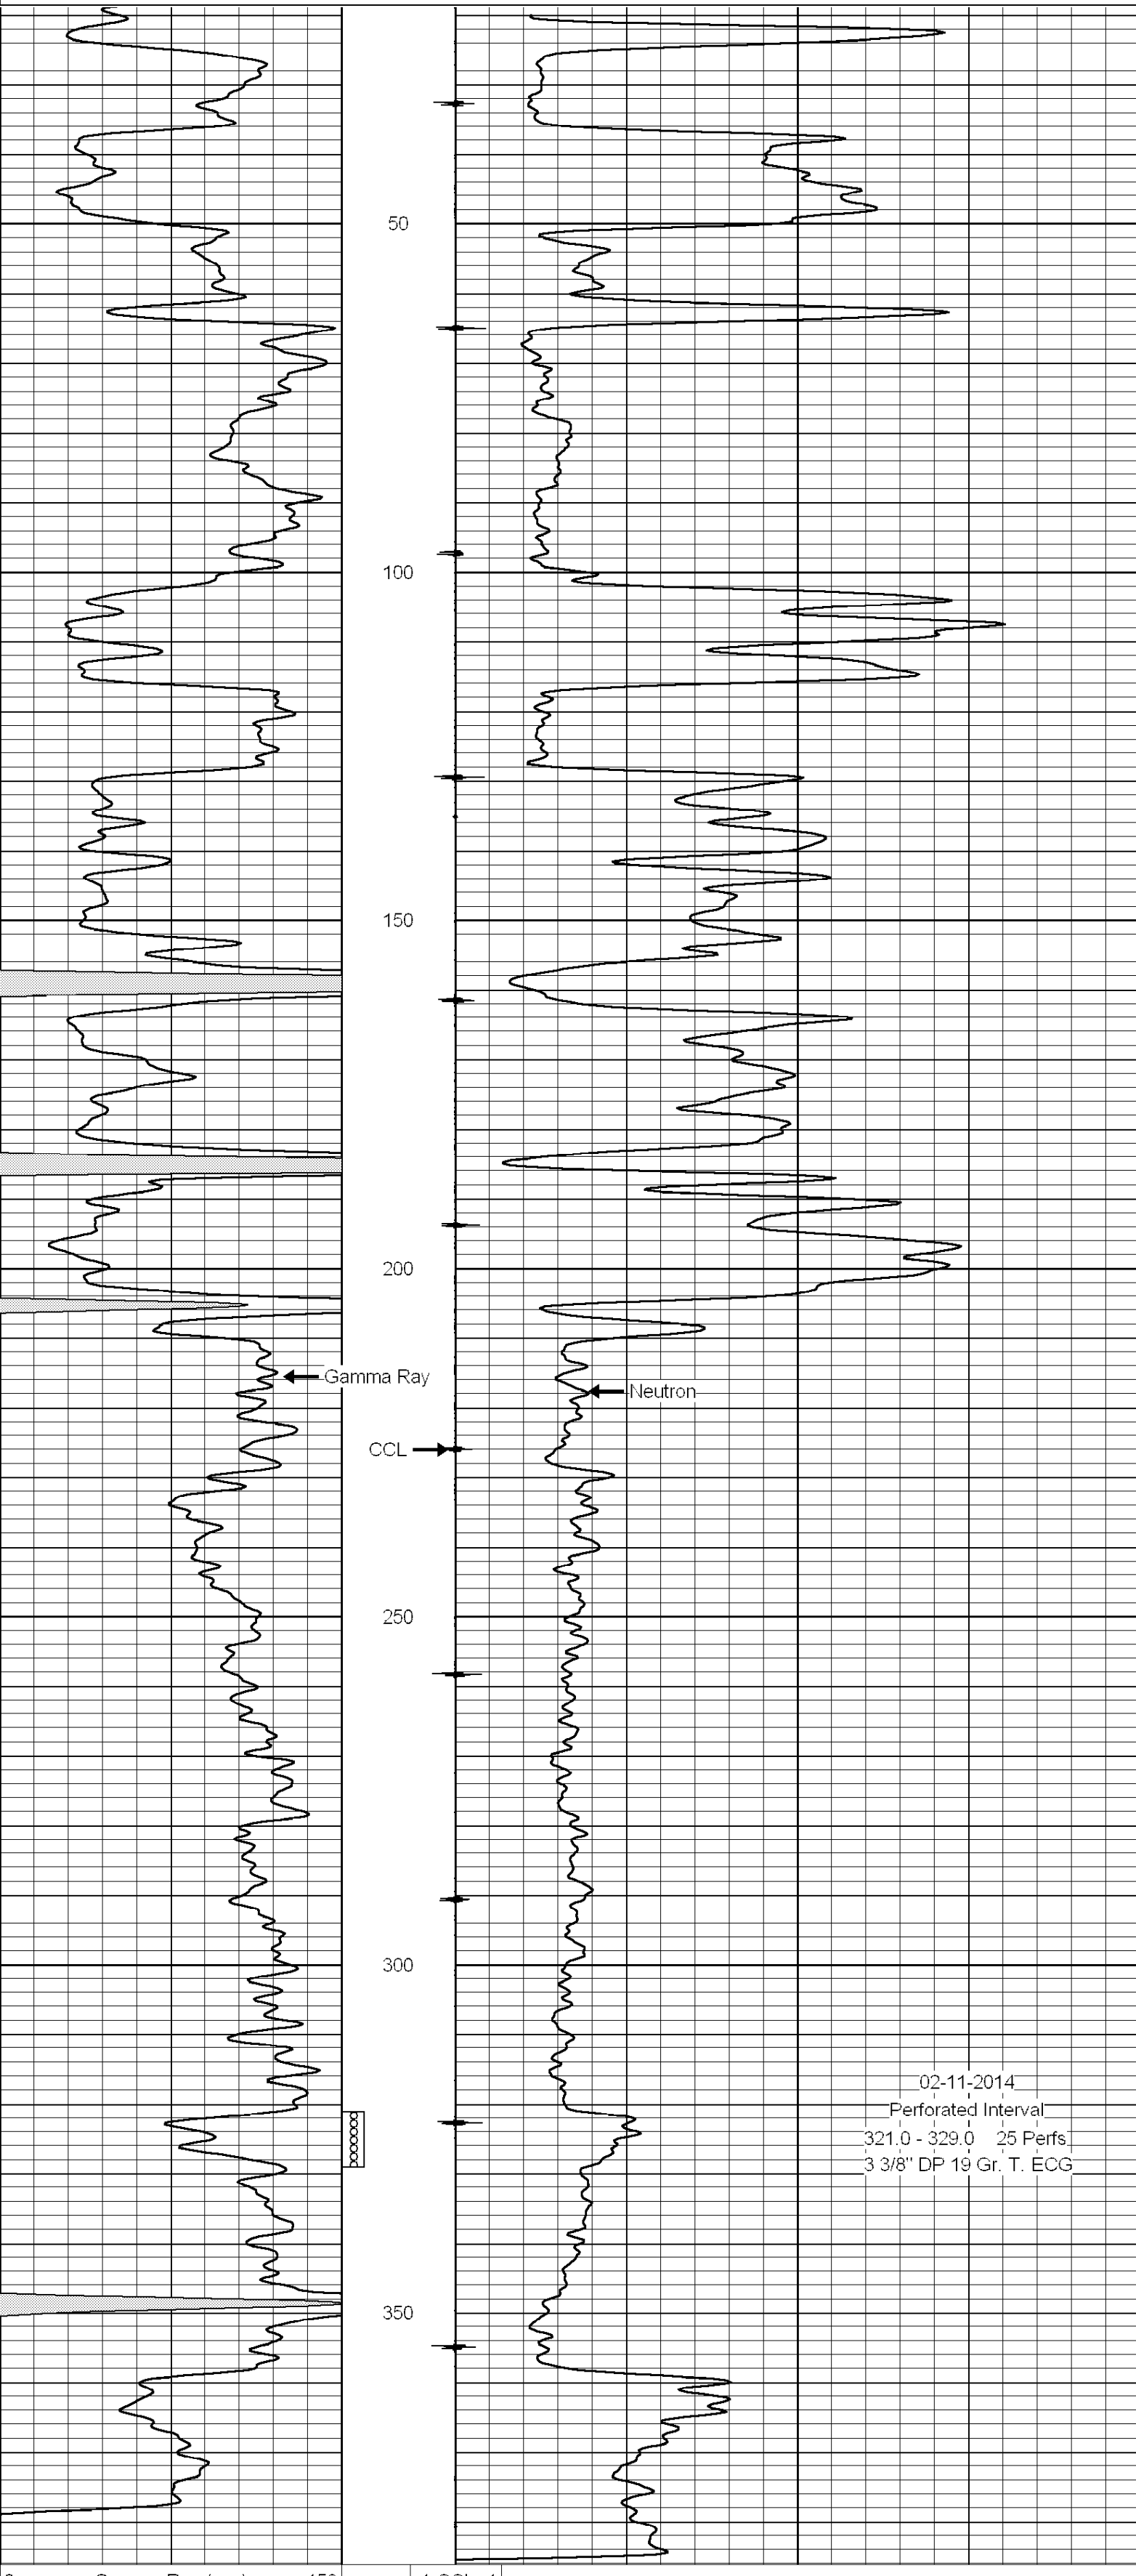

0	Gamma Ray (cps)	150	-1 CCL 1	
150	Gamma Ray (cps)	300	10	Neutron (cps) 2100