



**GAMMA RAY
NEUTRON
COMPLETION LOG**

Company TAILWATER, INC.
Well NORTH KEMPNIICH #10-IWU
Field GARNETT SHOESTRING
County ANDERSON
State KANSAS

Company TAILWATER, INC.
Well NORTH KEMPNIICH #10-IWU
Field GARNETT SHOESTRING
County ANDERSON State KANSAS

Location: API # : 15-003-26234-00-00 Other Services
1515' FNL & 1025' FWL
NE NE SW NW
SEC 22 TWP 20S RGE 20E
Permanent Datum G.L. Elevation 972EST.
Log Measured From G.L. K.B.
Drilling Measured From G.L. D.F.
G.L. 972EST.

Date	5-1-15		
Run Number	1-NEWWELL		
Depth Driller	674'		
Depth Logger	661.9'		
Top Log Interval	SURFACE		
Bottom Logged Interval	661.9'		
Fluid Level	FULL		
Type Fluid	WATER		
Production Casing	2 7/8" @ 669'	7" @ 21.6'	@
Max. Recorded Temp.			
Estimated Cement Top			
Calculated Cement Top			
Amount & Type Cement			
Amount & Type Admix			
Drilling Contractor	EVANS ENERGY		
Equipment Number	103		
Location			
Recorded By	SOLOMON, B.		
Witnessed By	HUTCHINSON, D.		

<<< Fold Here >>>

All interpretations are opinions based on inferences from electrical or other measurements and we cannot and do not guarantee the accuracy or correctness of any interpretation, and we shall not, except in the case of gross or willful negligence on our part, be liable or responsible for any loss, costs, damages, or expenses incurred or sustained by anyone resulting from any interpretation made by any of our officers, agents or employees. These interpretations are also subject to our general terms and conditions set out in our current Price Schedule.

Comments

THANK YOU


Sensor	Offset (ft)	Schematic	Description	Len (ft)	OD (in)	Wt (lb)



GR	7.59	GR-TITAN_169 (TIT169_001) Titan 1 11/16" Gamma Ray	4.75	1.69	20.00
CCL	5.05	CCL-TITAN_169 (TIT169) Titan 1 11/16" Logging CCL	1.83	1.69	7.50
NEU	0.63	NEU-TITAN (TIT801) TITAN 1 11/16" Neutron	4.33	1.69	25.00



Dataset: north kempnich #10-iwu.db: field/well/run1/pass2
 Total Length: 10.92 ft
 Total Weight: 52.50 lb
 O.D.: 1.69 in


Database File: e:\north kempnich #10-iwu.db
 Dataset Pathname: pass2
 Presentation Format: gr-n-ccl

150	gr	300	3	CCLJ.05	100	NEU (cps)	1800
0	GR	150					

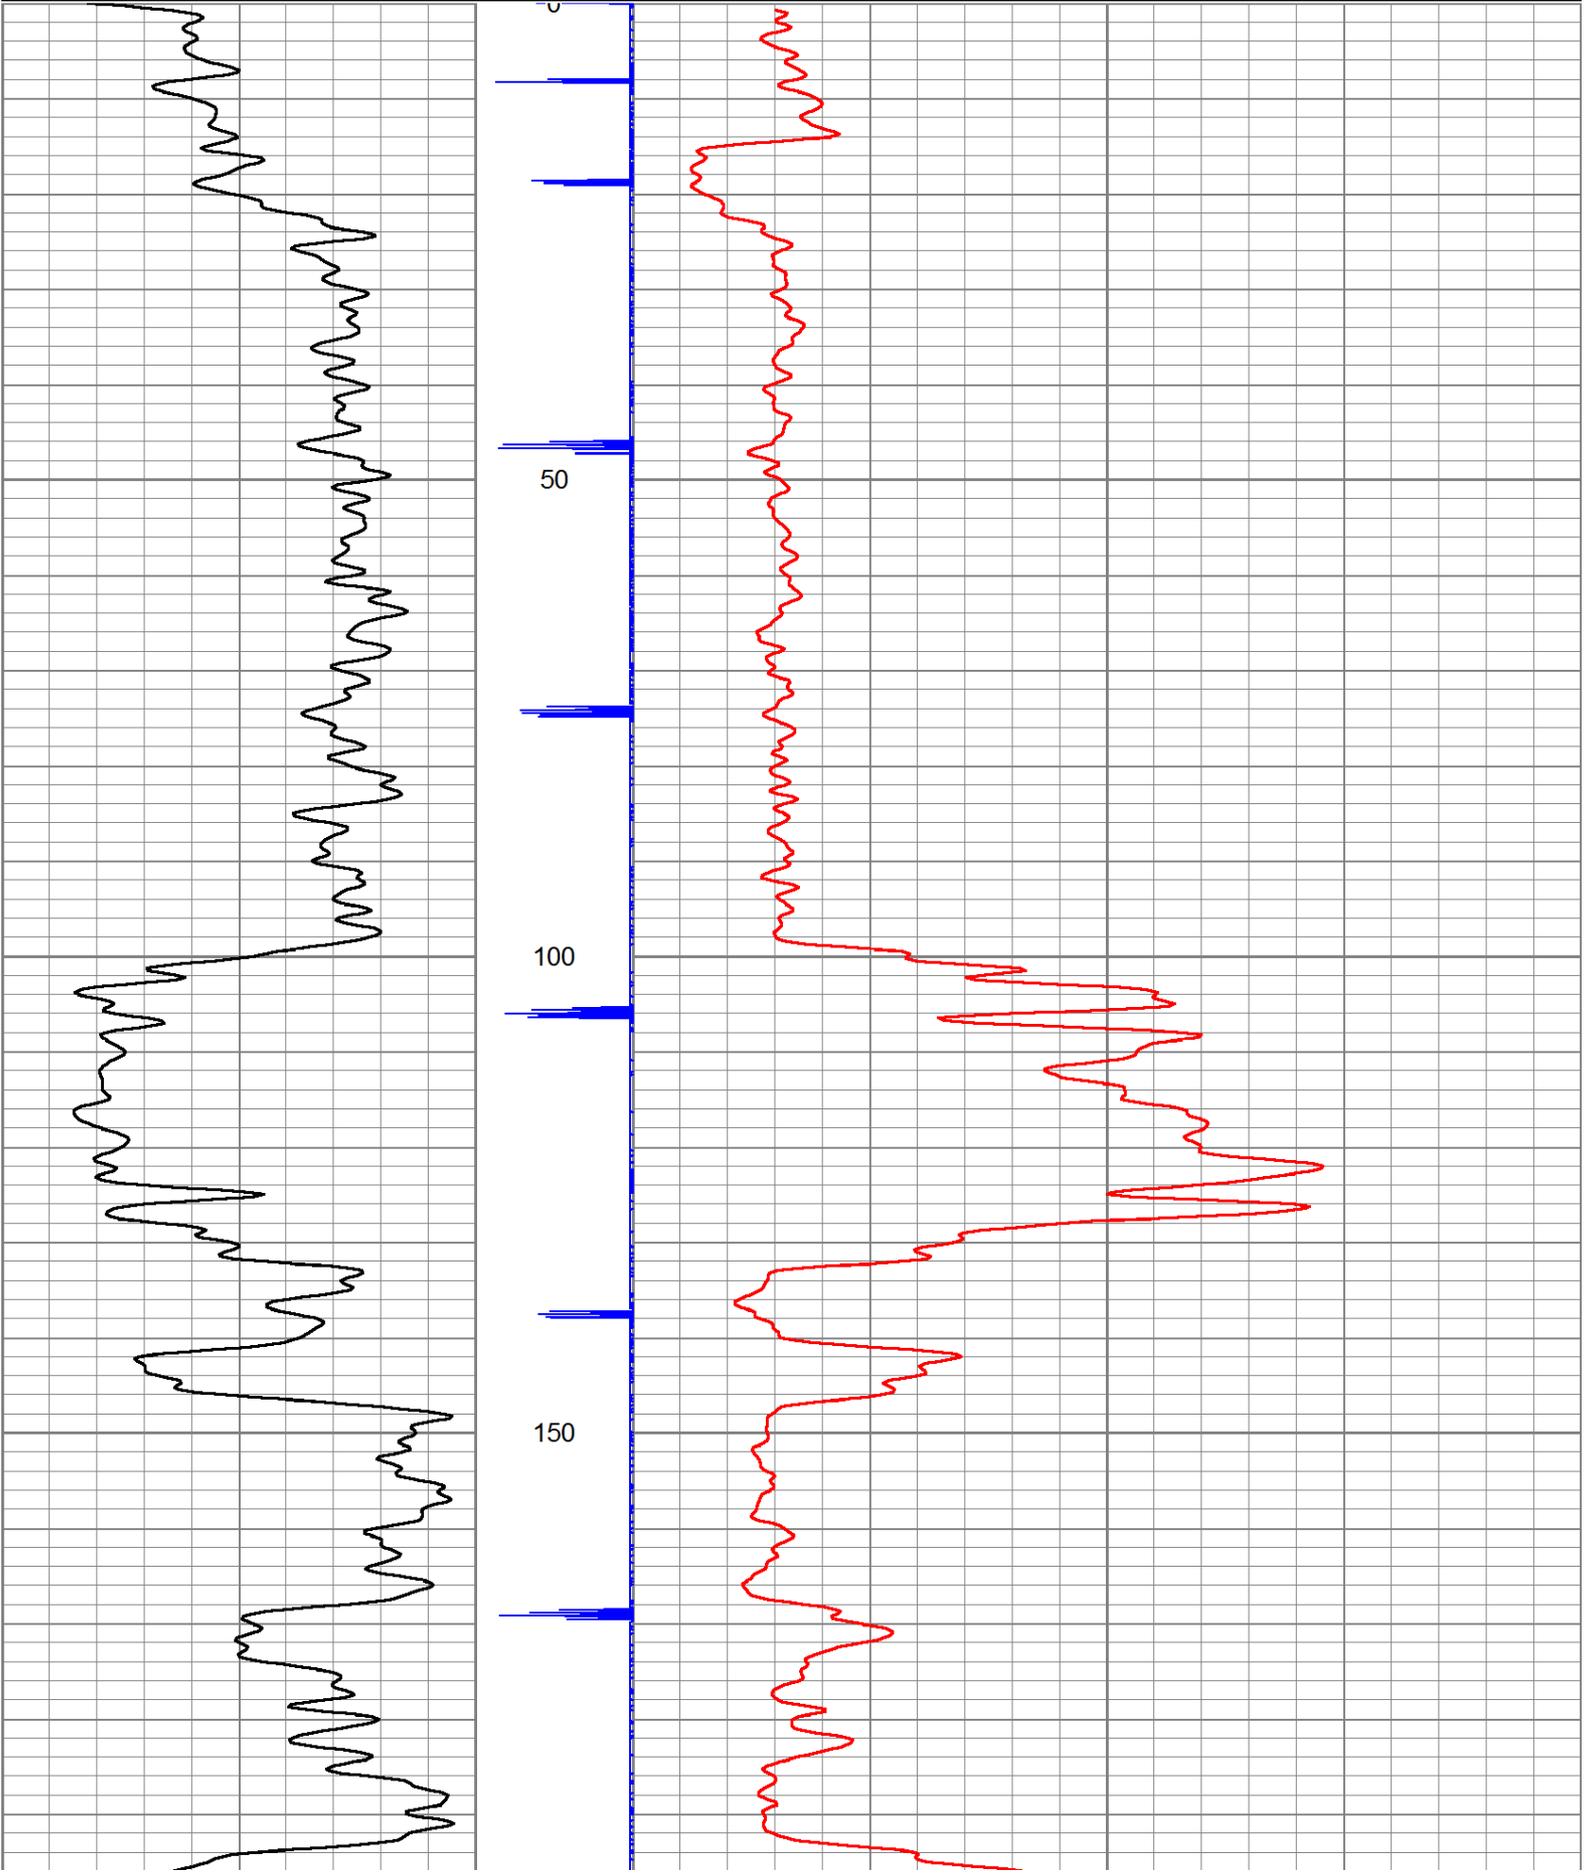

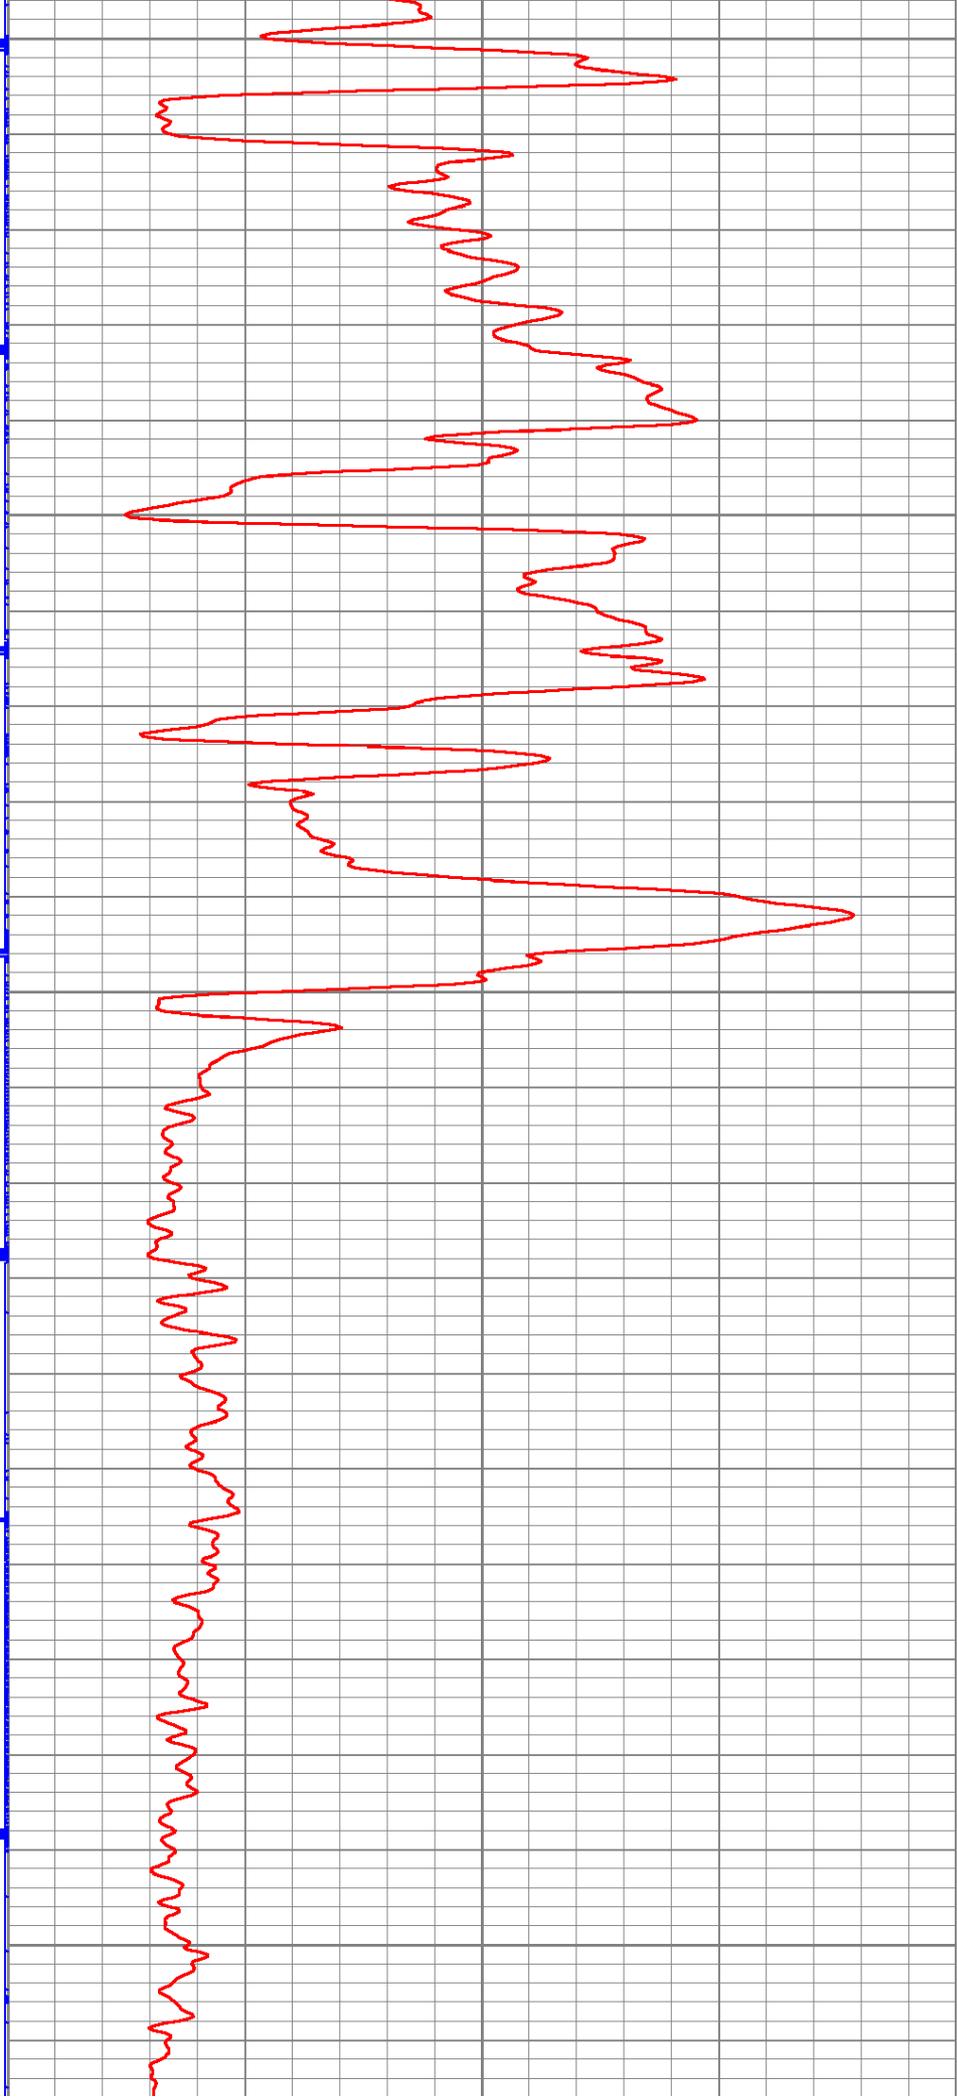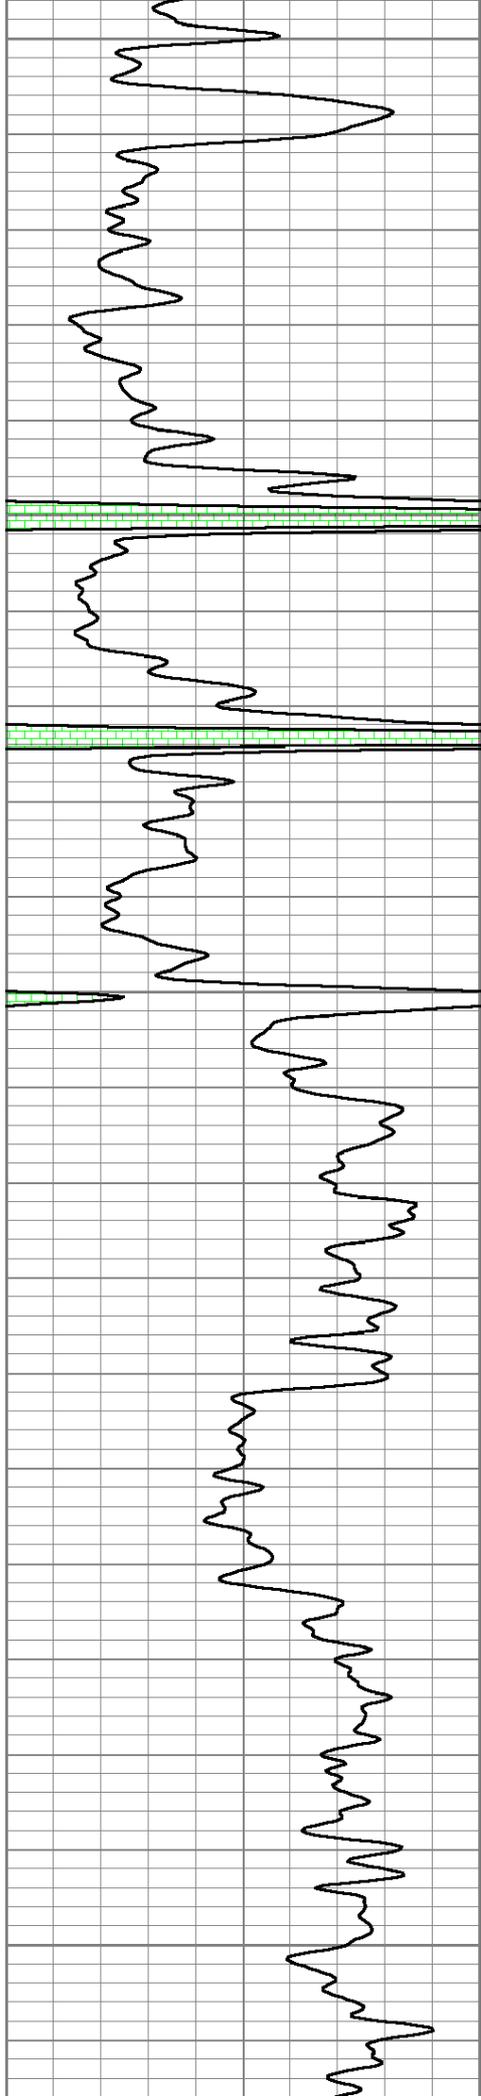

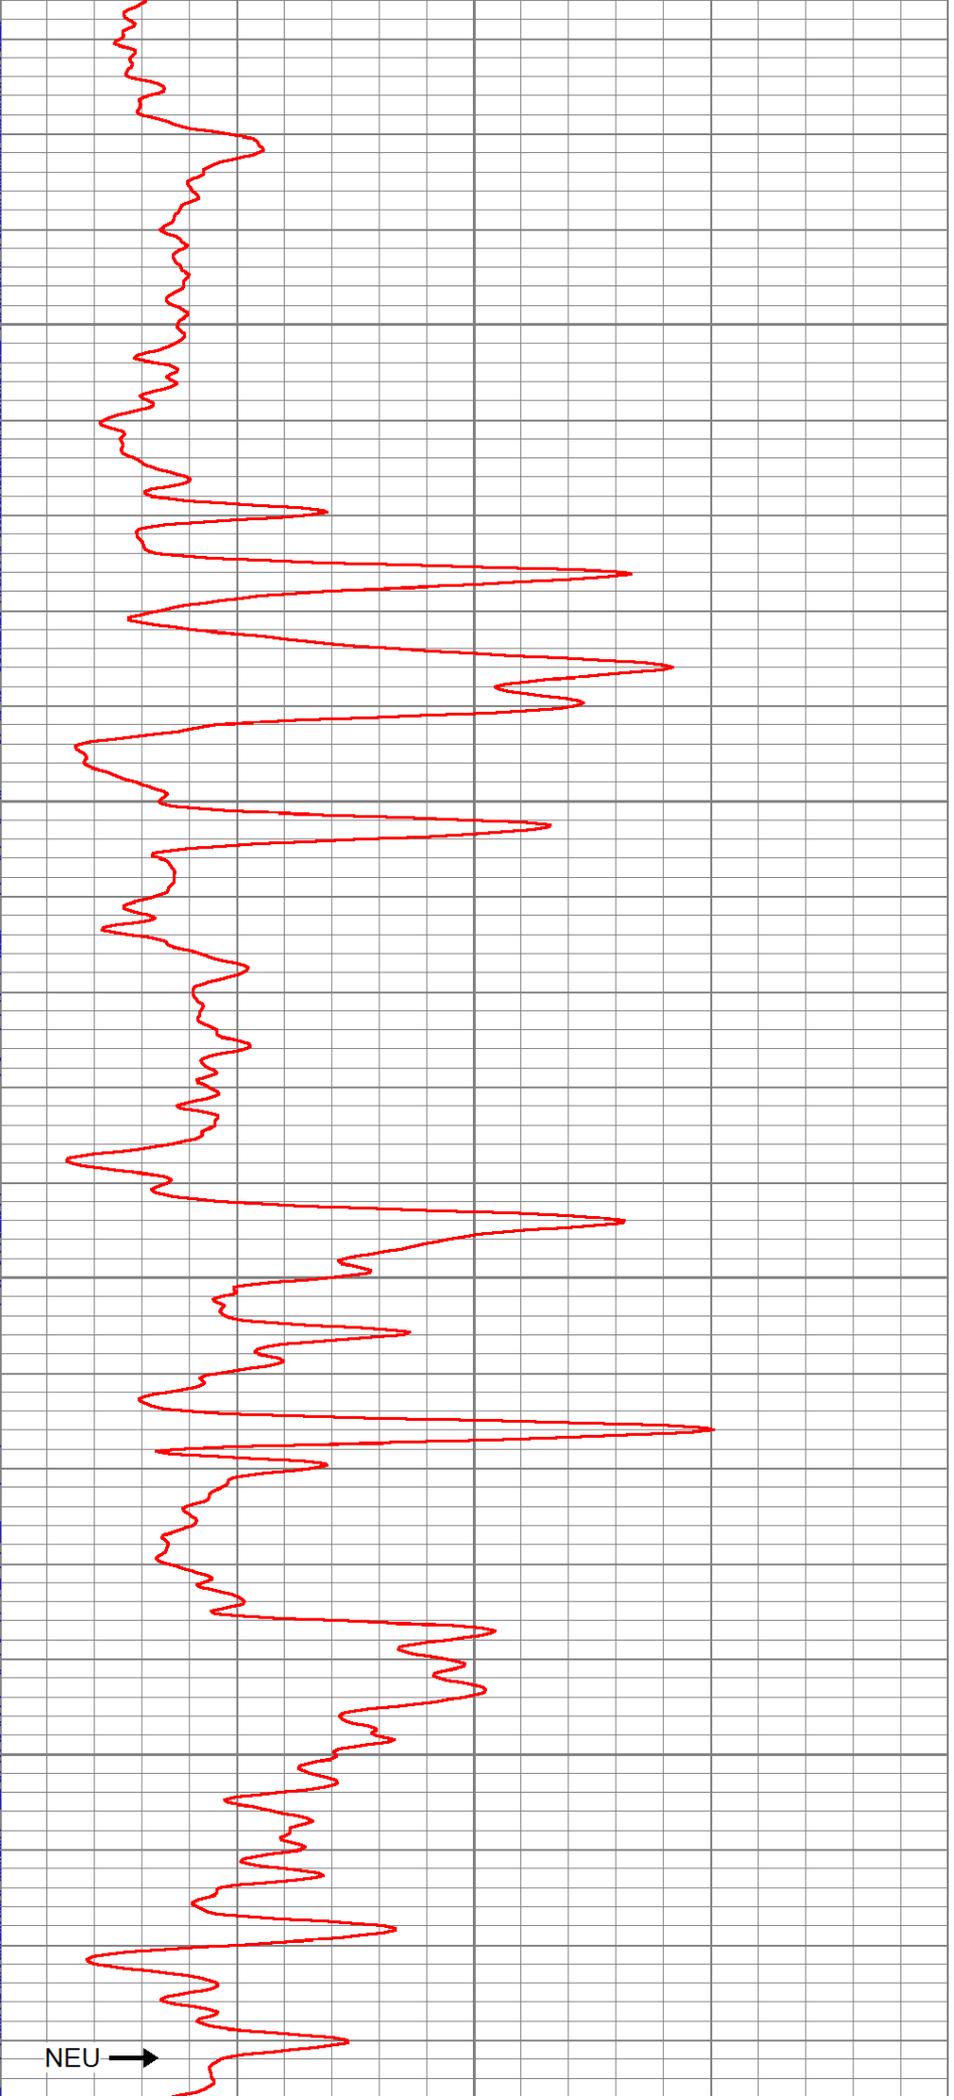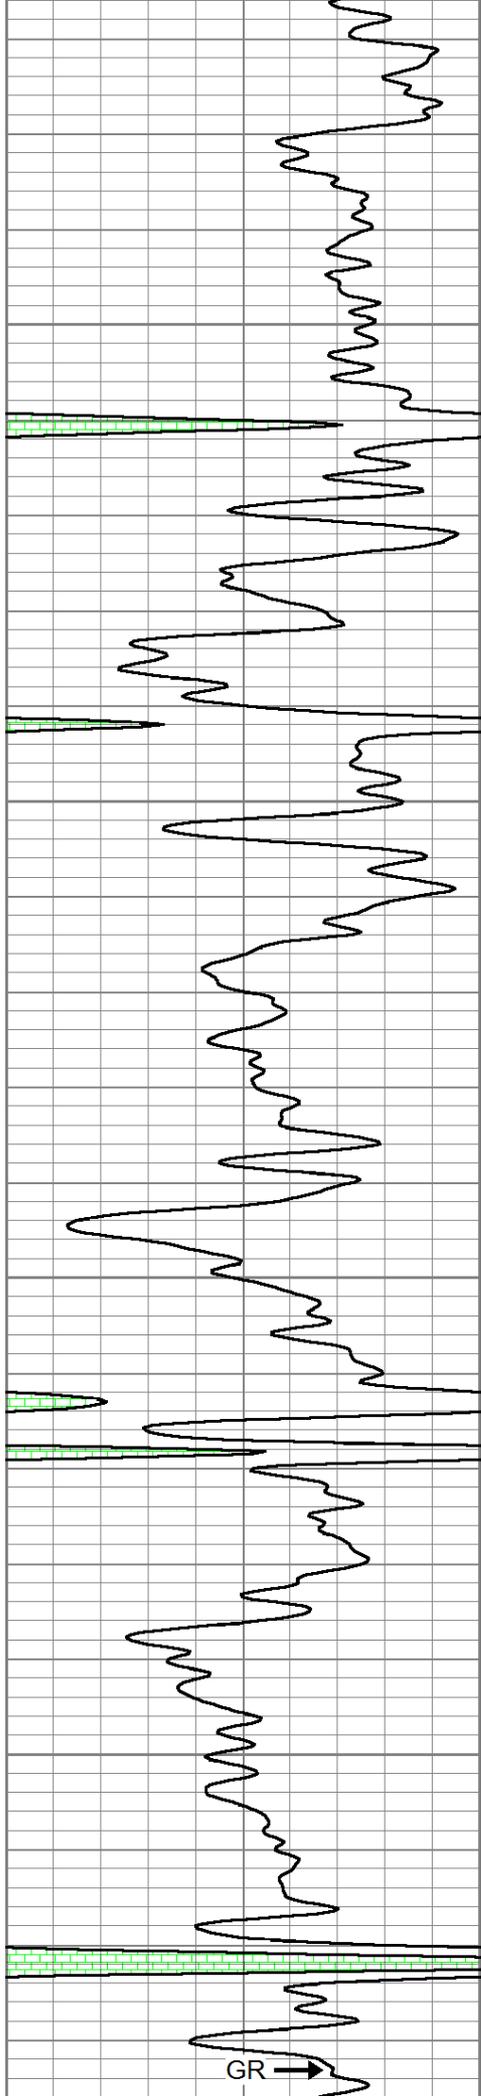

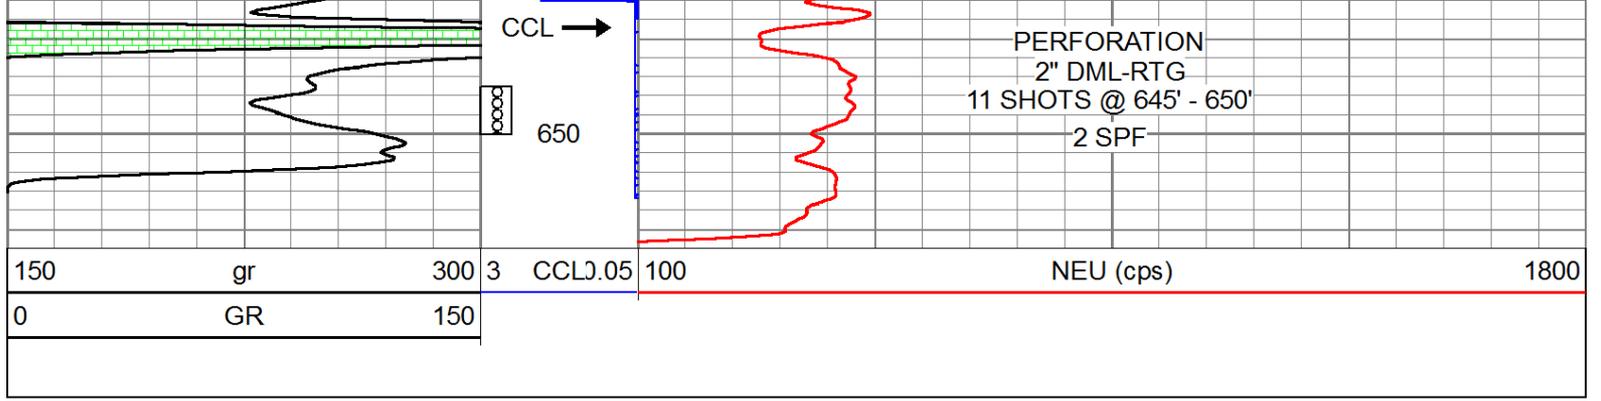

Company	TAILWATER, INC.
Well	NORTH KEMPNICH #10-IWU
Field	GARNETT SHOESTRING
County	ANDERSON SEC. 22 TWP. 20S RGE. 20E
State	KANSAS
Date	5-1-15