



MICRO LOG

Company	L. D. DRILLING, INC.		
Well	#2-26 CRAIG MYERS		
Field	MINER		
County	NESS	State	KANSAS
Location:	API # : 15-135-25918-0000		Other Services CDL/CNL DIL
Permanent Datum	GROUND LEVEL	Elevation	2456
Log Measured From	KELLY BUSHING	5' A.G.L.	
Drilling Measured From	KELLY BUSHING		
Date	8/10/16		
Run Number	TWO		
Depth Driller	4600		
Depth Logger	4600		
Bottom Logged Interval	4598		
Top Log Interval	3500		
Casing Driller	8 5/8"@329'		
Casing Logger	328		
Bit Size	7 7/8"		
Type Fluid in Hole	CHEMICAL MUD	CHLORIDES 8,000 PPM	
Density / Viscosity	9.5/55		
pH / Fluid Loss	8.0/14.2		
Source of Sample	FLOWLINE		
Rim @ Meas. Temp	.500@90F		
Rmf @ Meas. Temp	.375@90F		
Rmc @ Meas. Temp	.600@90F		
Source of Rmf / Rmc	MEASUREMENT		
Rim @ BHT	.369@122F		
Time Circulation Stopped	4.5 HOURS		
Time Logger on Bottom	11:15 A.M.		
Maximum Recorded Temperature	122F		
Equipment Number	922339		
Location	HAYS, KANSAS		
Recorded By	JEFF LUEBBERS		
Witnessed By	KIM SHOEMAKER		

<<< Fold Here >>>

All interpretations are opinions based on inferences from electrical or other measurements and we cannot and do not guarantee the accuracy or correctness of any interpretation, and we shall not, except in the case of gross or willful negligence on our part, be liable or responsible for any loss, costs, damages, or expenses incurred or sustained by anyone resulting from any interpretation made by any of our officers, agents or employees. These interpretations are also subject to our general terms and conditions set out in our current Price Schedule.

Comments


THANK YOU FOR USING ELI WIRELINE HAYS, KANSAS (785) 628-6395
DIRECTIONS
RANSOM, KS., (HWY 4 & RD. Q) 6 1/2S., 1/2W. INTO AT TANK BATTERY




MAIN SECTION

Database File: 30757ddn.db
 Dataset Pathname: pass6.2
 Presentation Format: micro
 Dataset Creation: Wed Aug 10 14:38:03 2016 by Calc SOC 120430
 Charted by: Depth in Feet scaled 1:240

0	GAMMA RAY (GAPI)	150	ABHV	0	MEL1.5 (Ohm-m)	40
6	CALIPER (in)	16	10 (ft3)	0	MEL 20 (Ohm-m)	40
0	MINMK	20	TBHV			
			0 (ft3)	10		

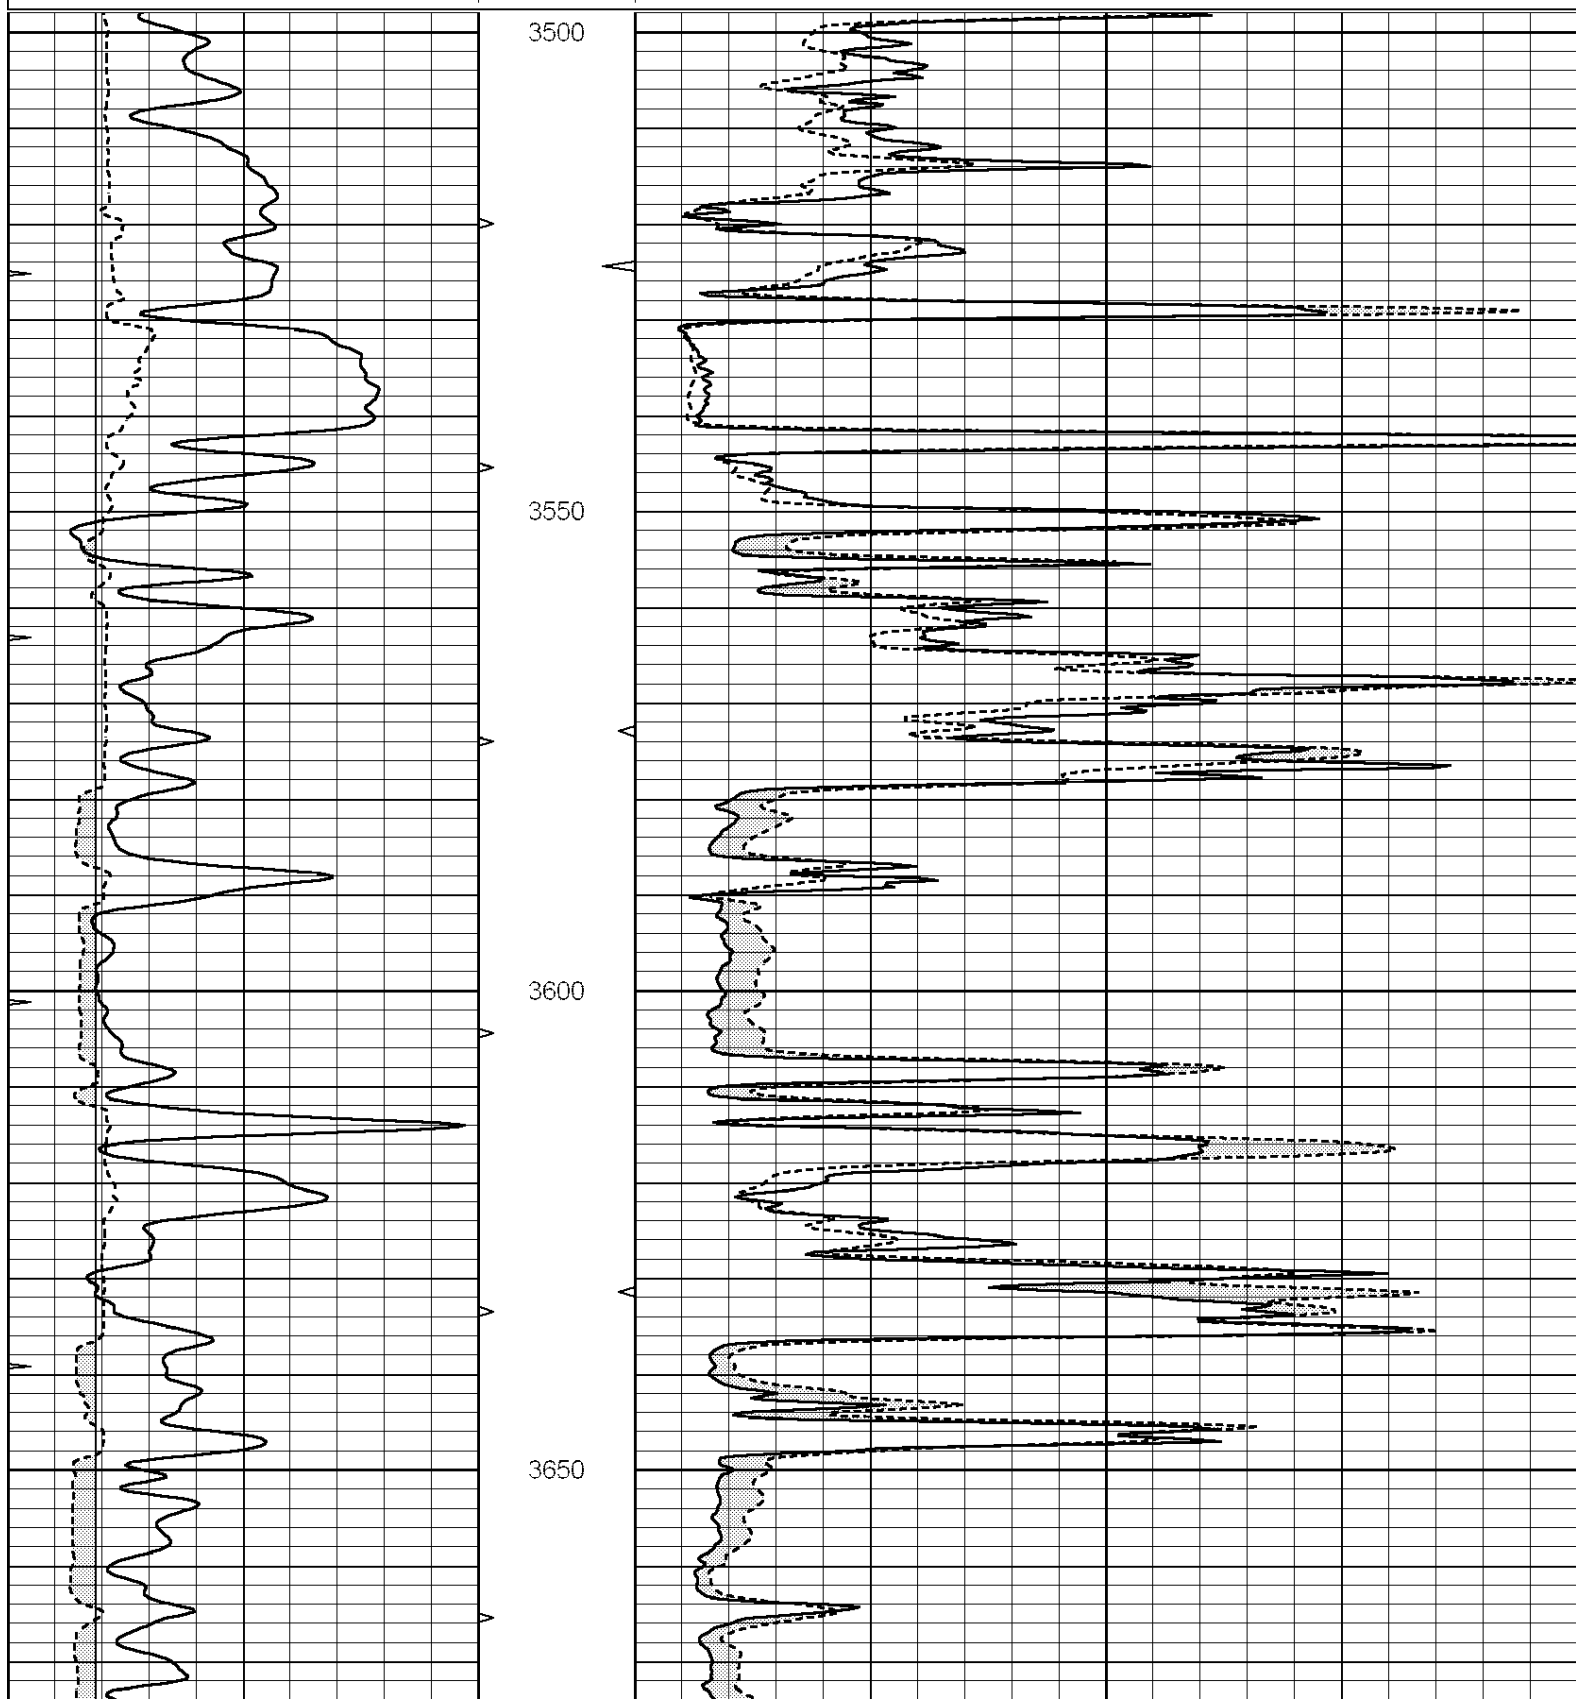

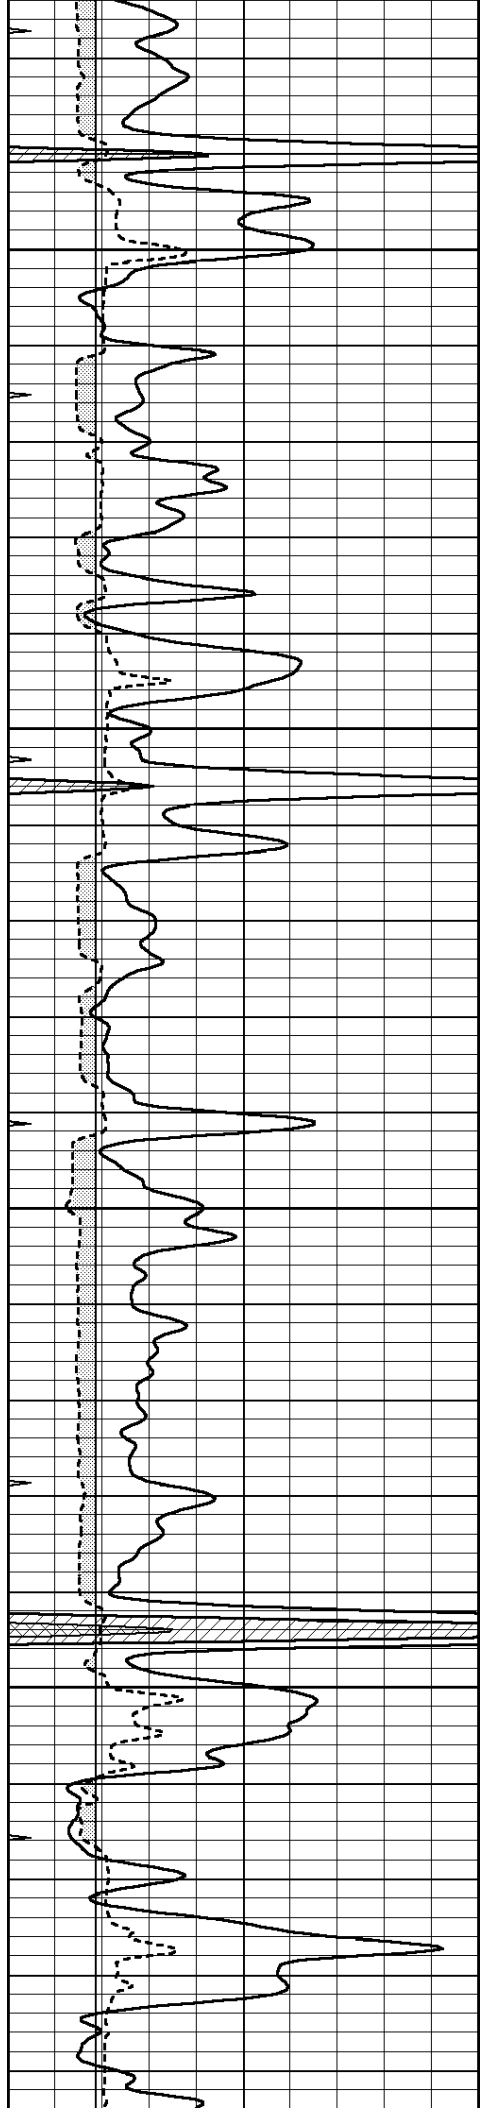




3700


3750

3800

3850

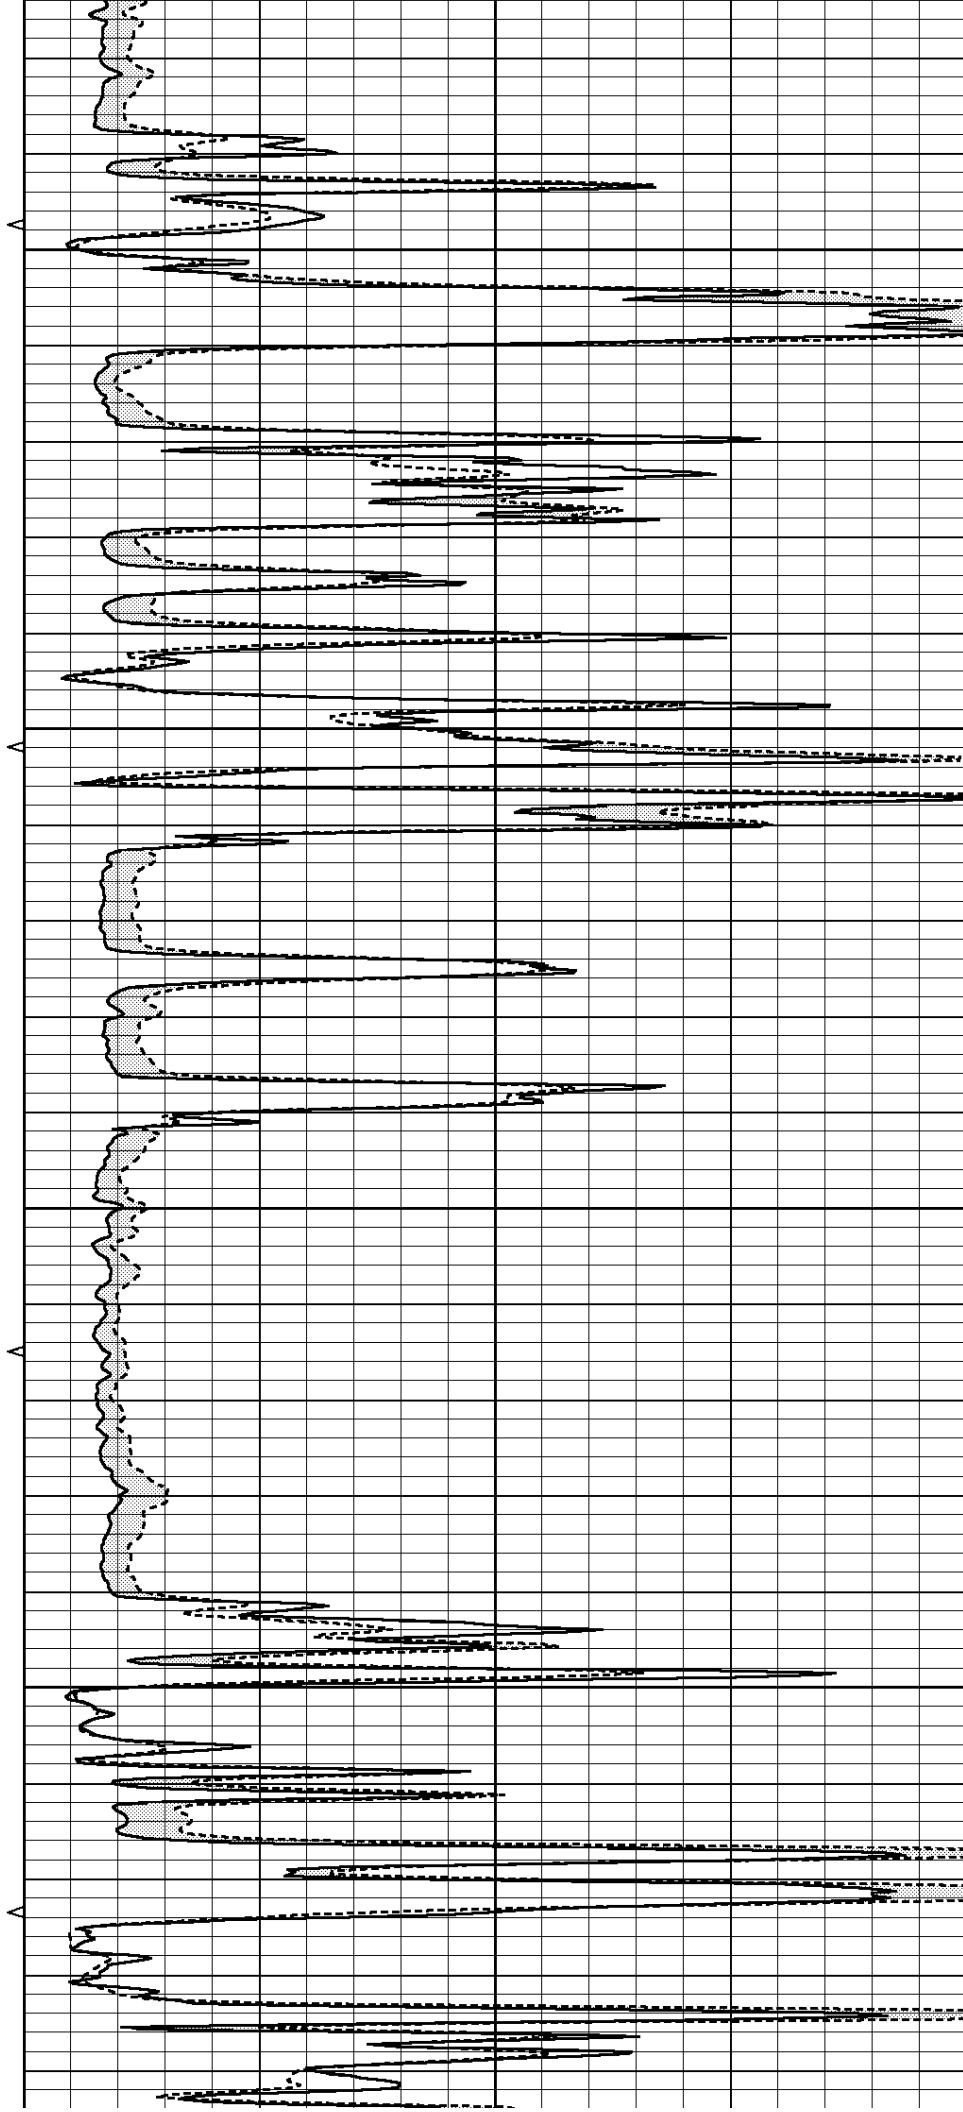

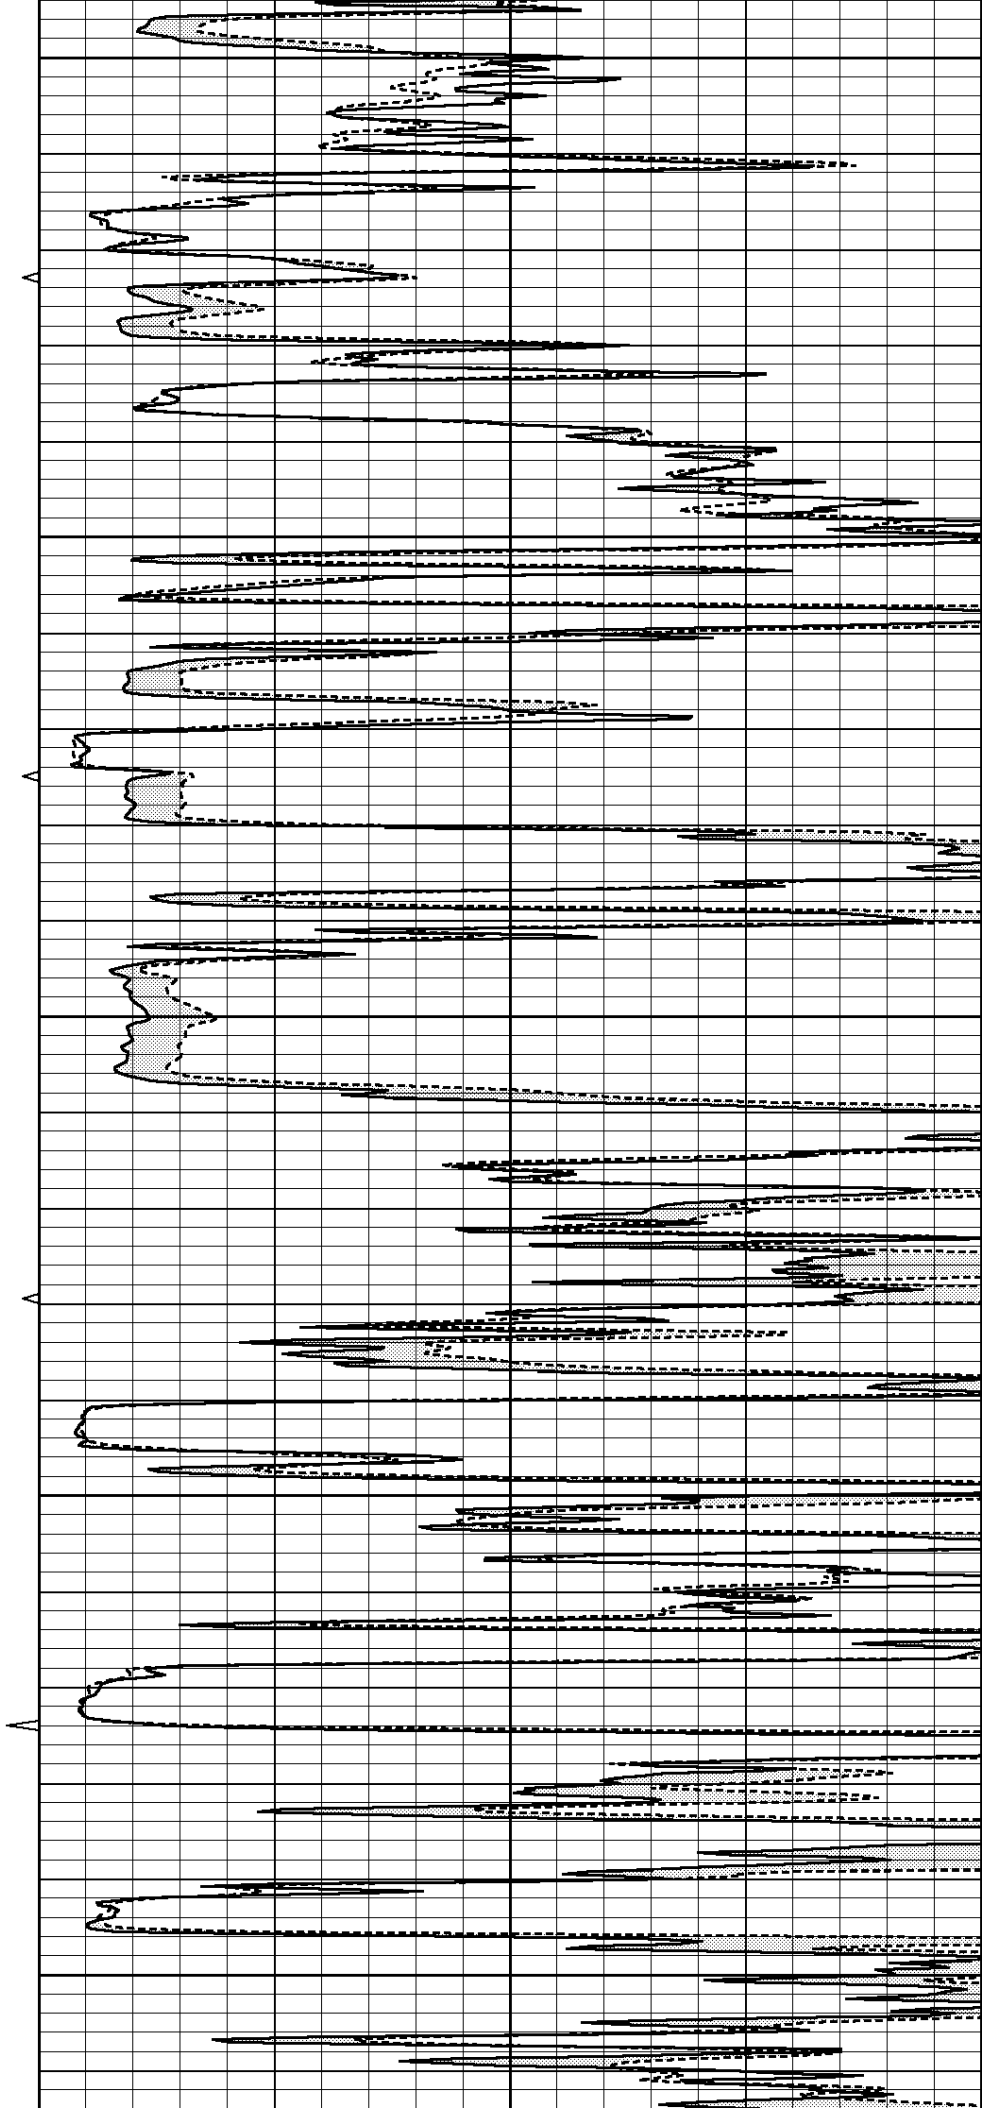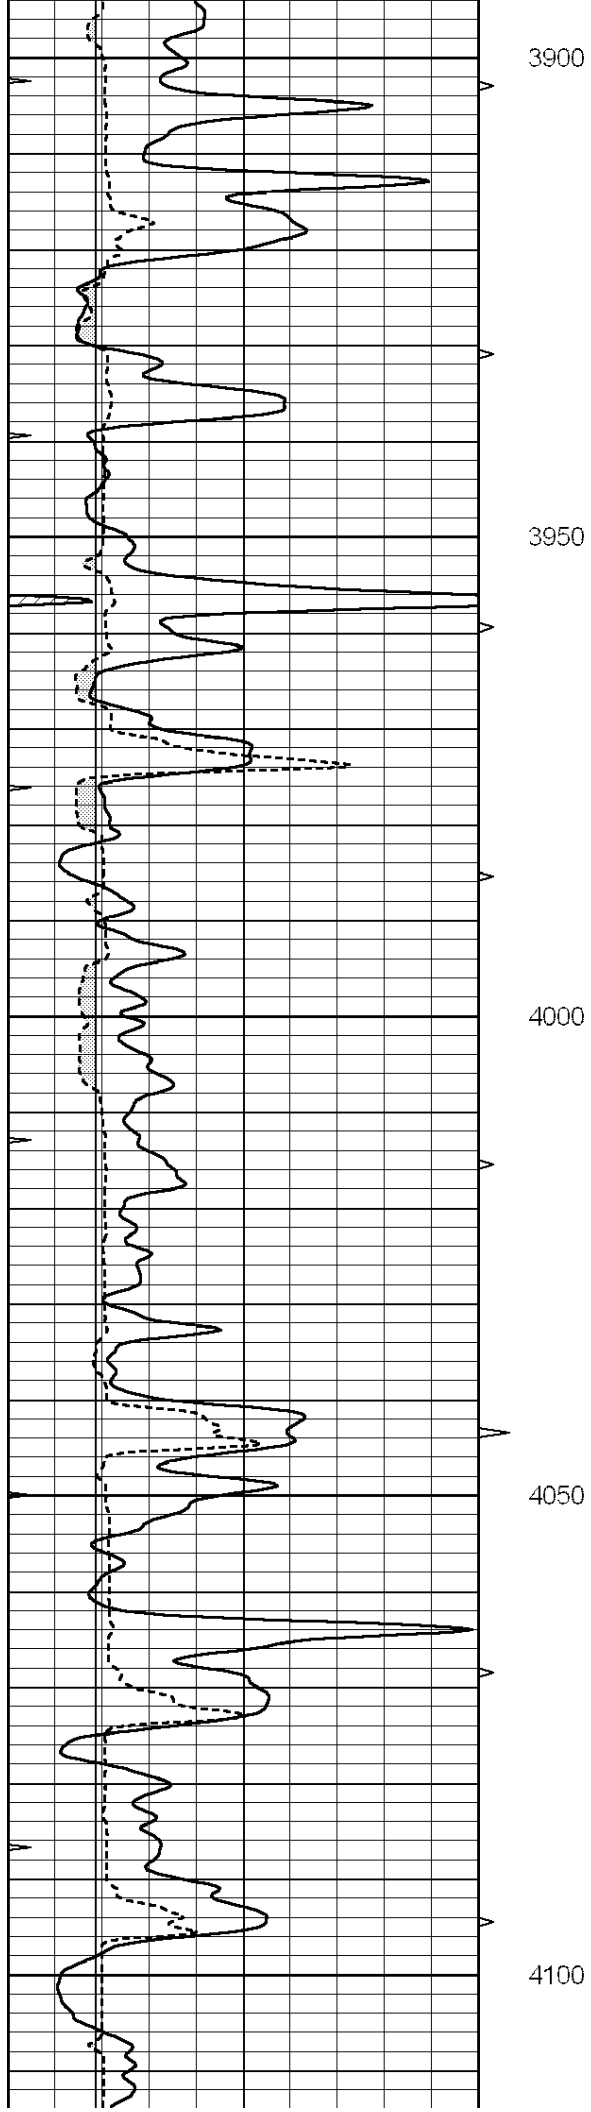

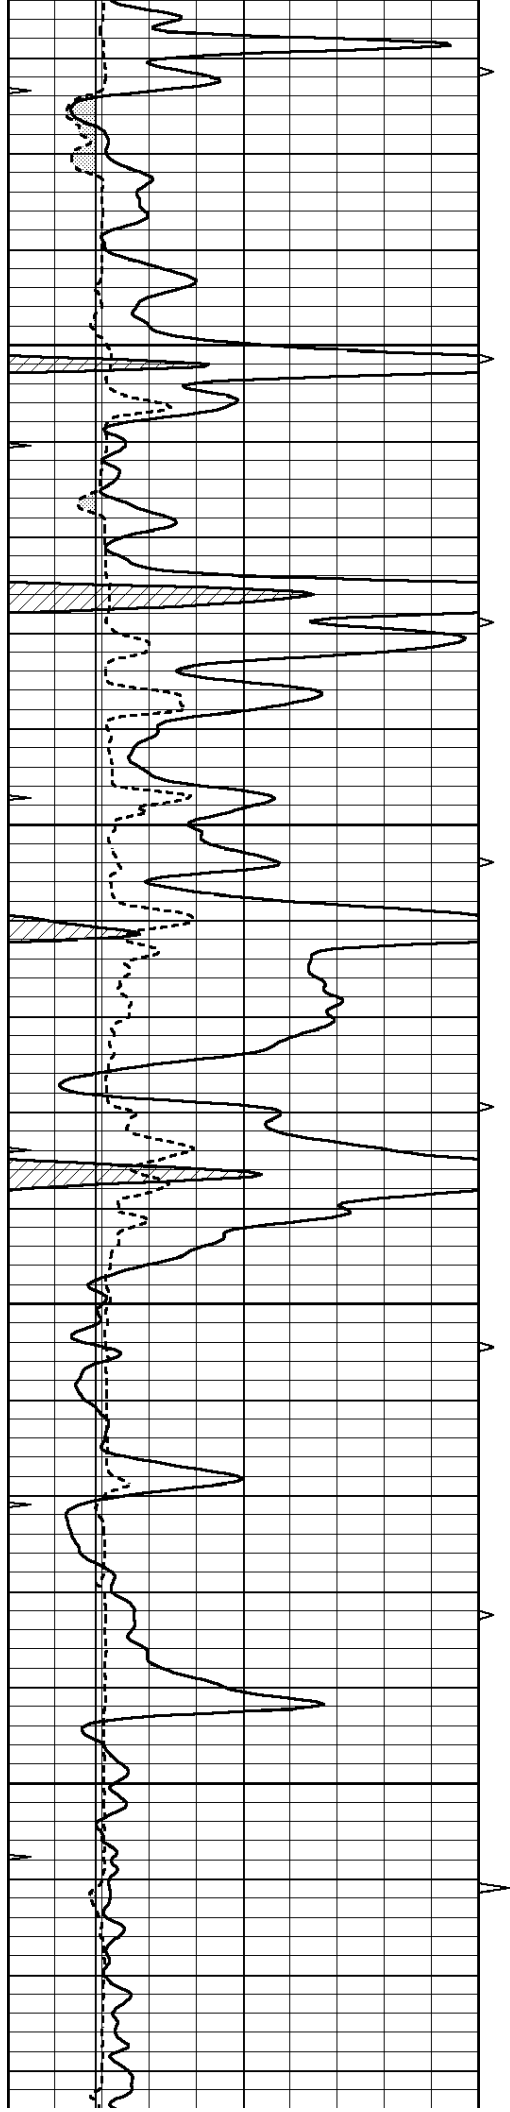



4150



4200

4250

4300

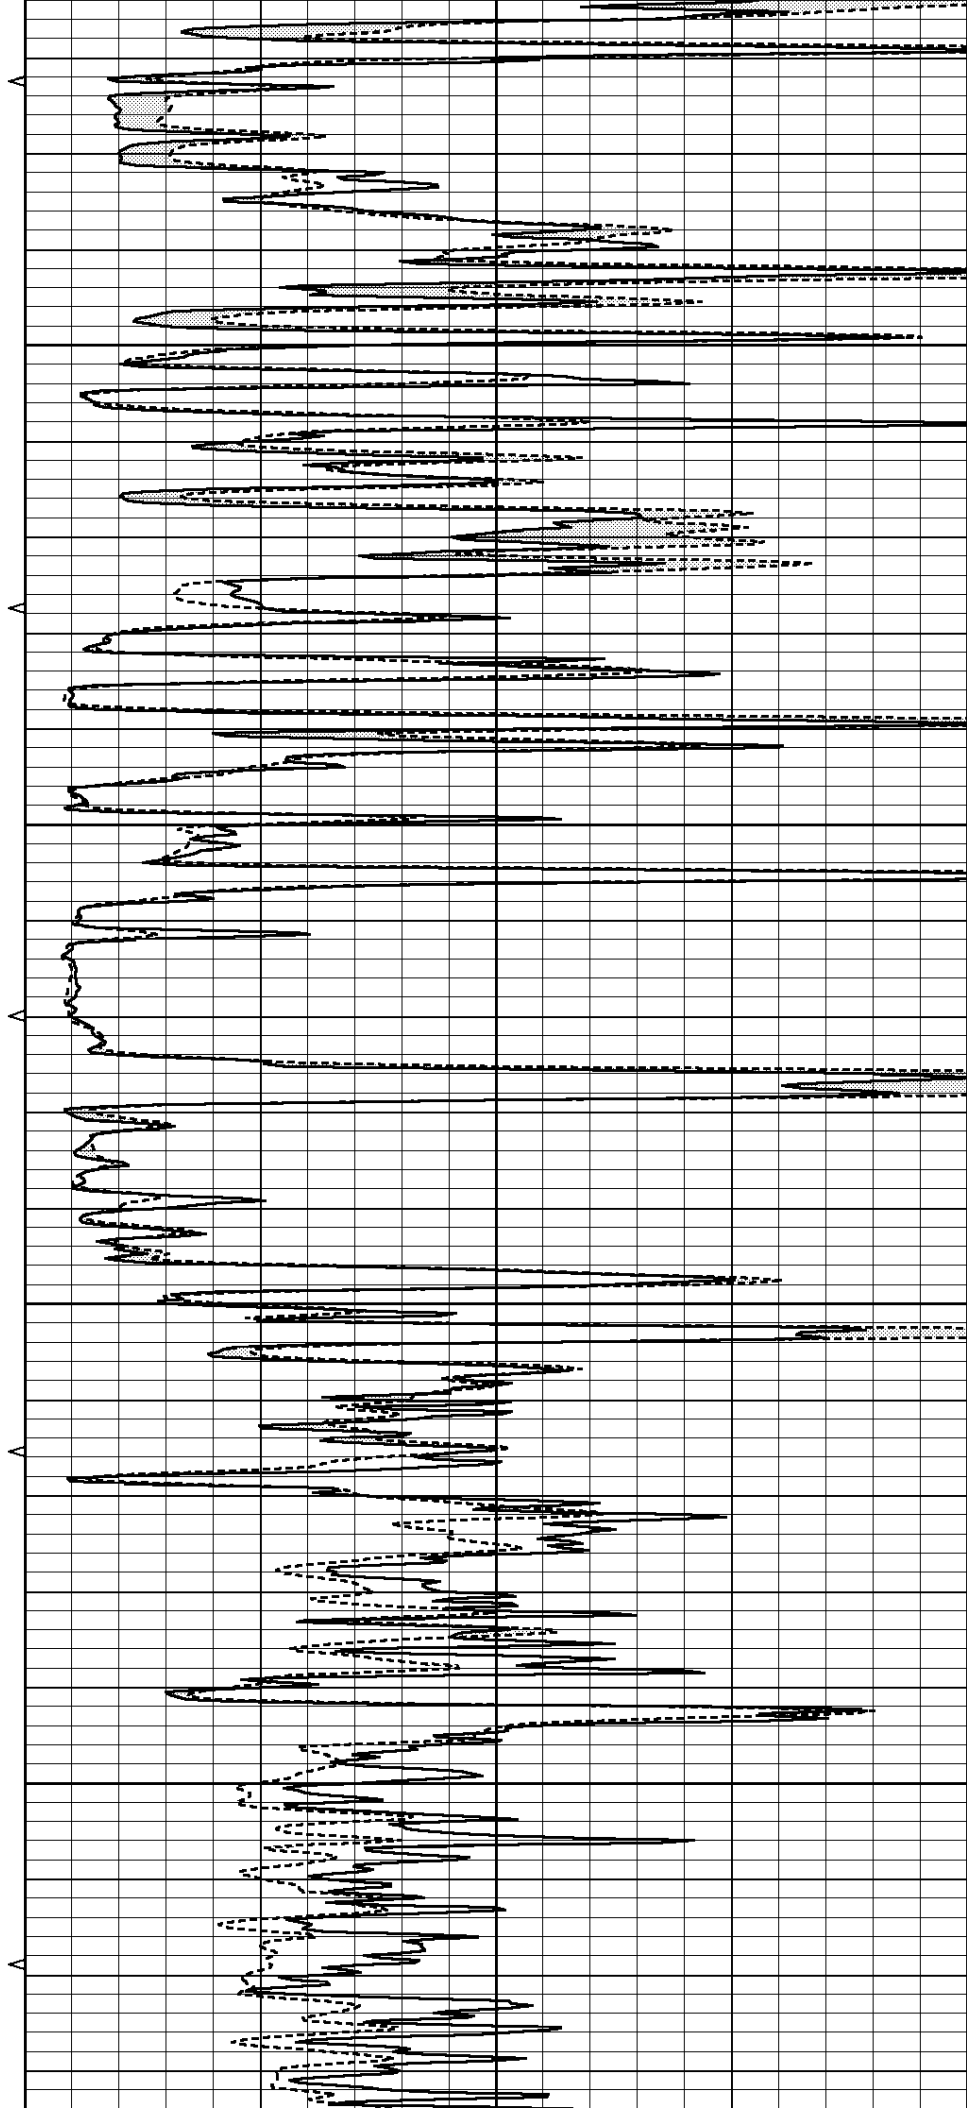

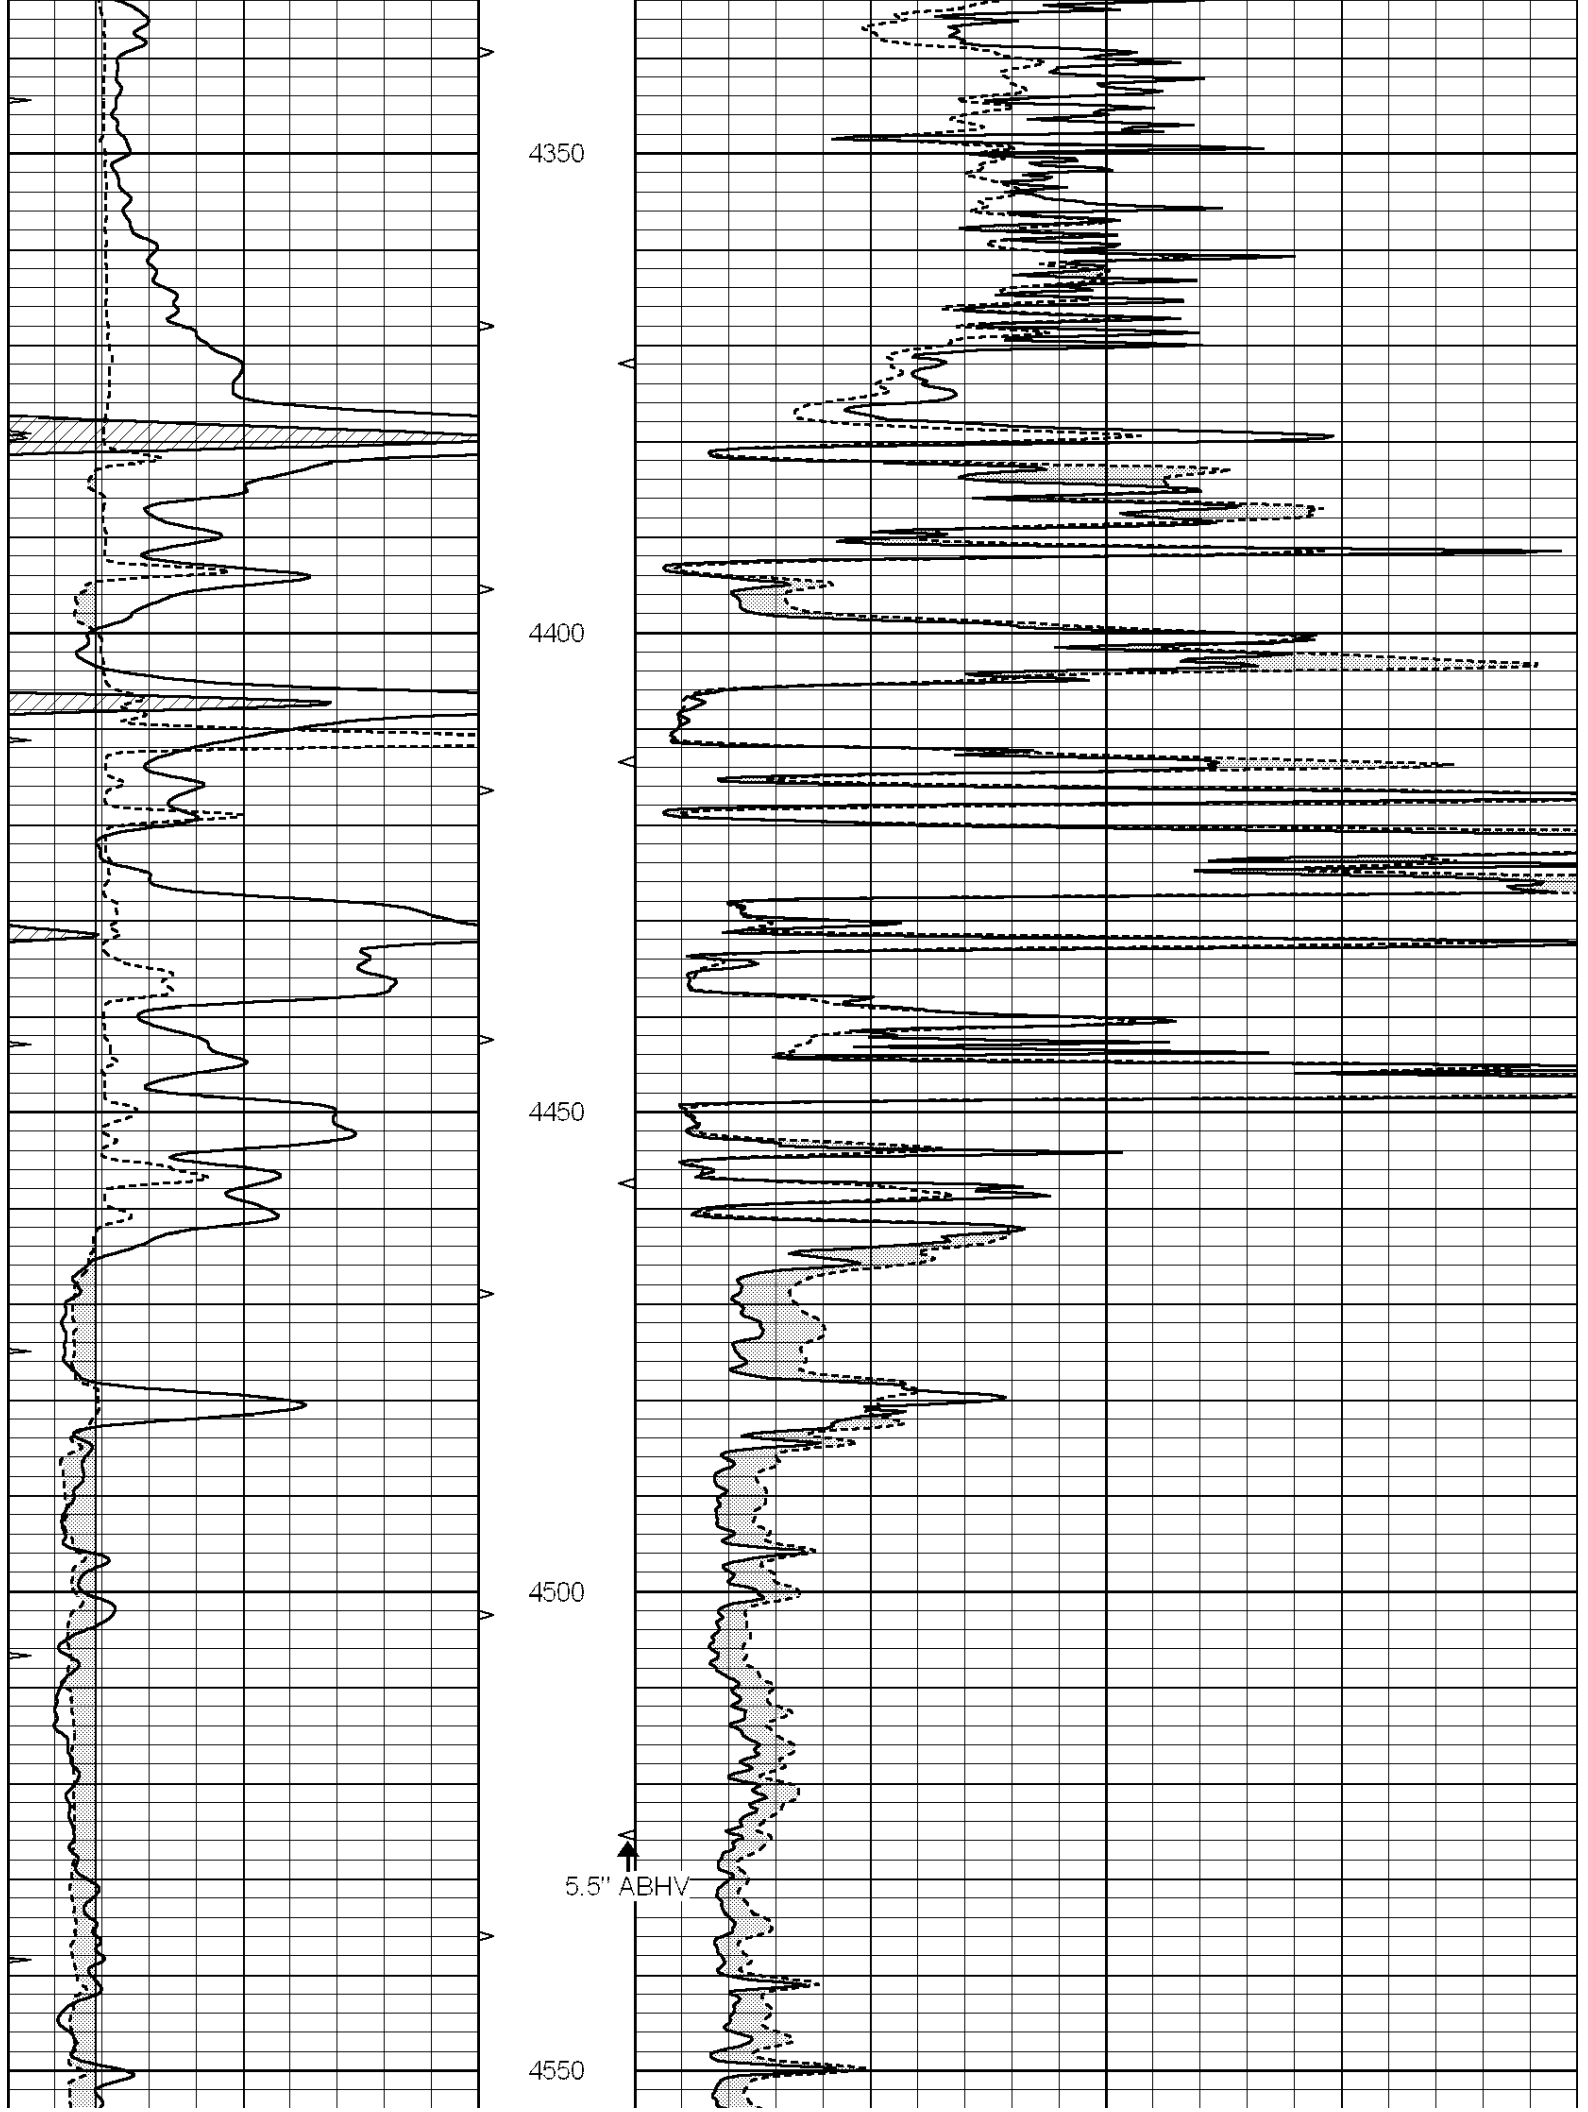


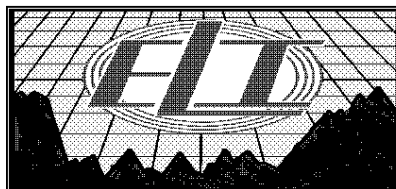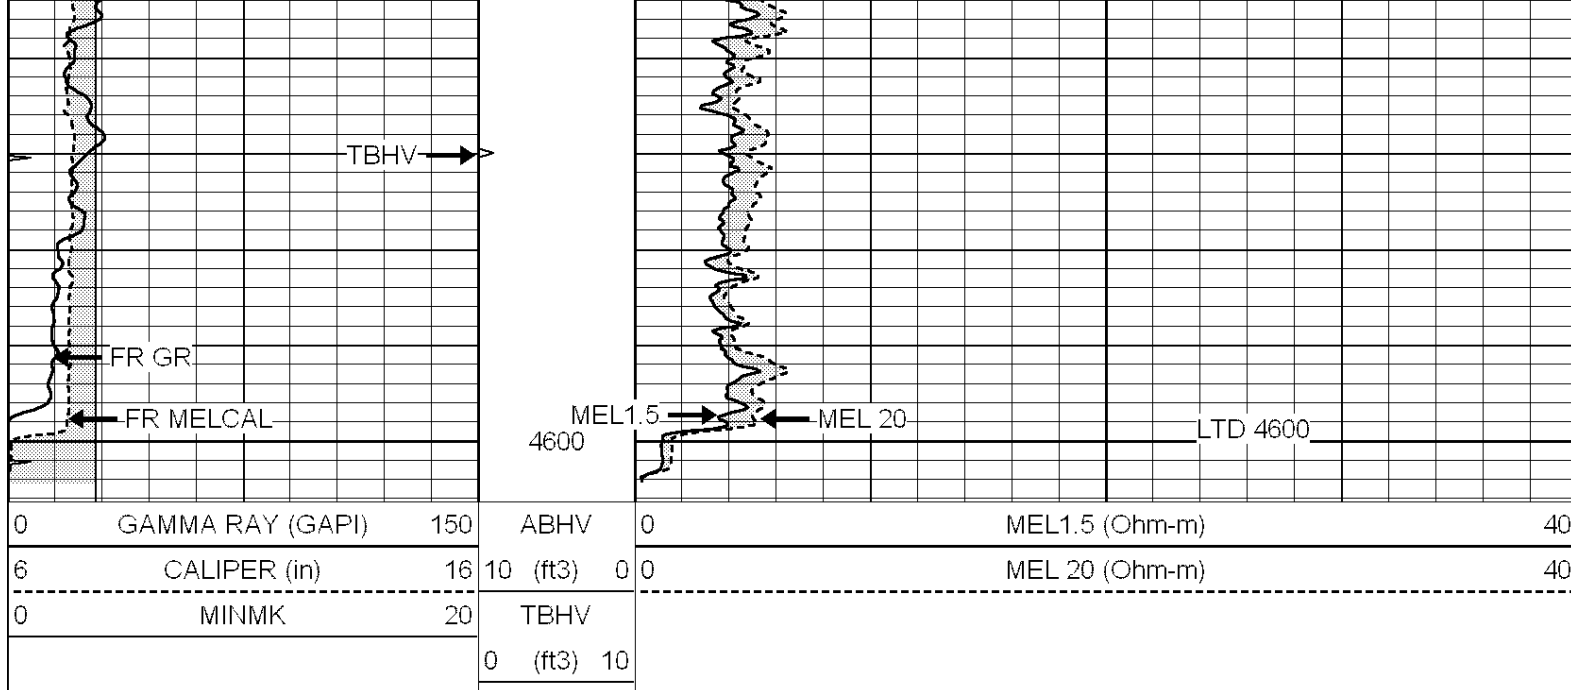


REPEAT SECTION

Database File: 30757ddn.db
 Dataset Pathname: pass5.1
 Presentation Format: micro
 Dataset Creation: Wed Aug 10 13:30:53 2016 by Calc SOC 120430
 Charted by: Depth in Feet scaled 1:240

0	GAMMA RAY (GAPI)	150	ABHV	0	MEL1.5 (Ohm-m)	40
6	CALIPER (in)	16	10 (ft3)	0	MEL 20 (Ohm-m)	40
0	MINMK	20	TBHV			
			0 (ft3)	10		

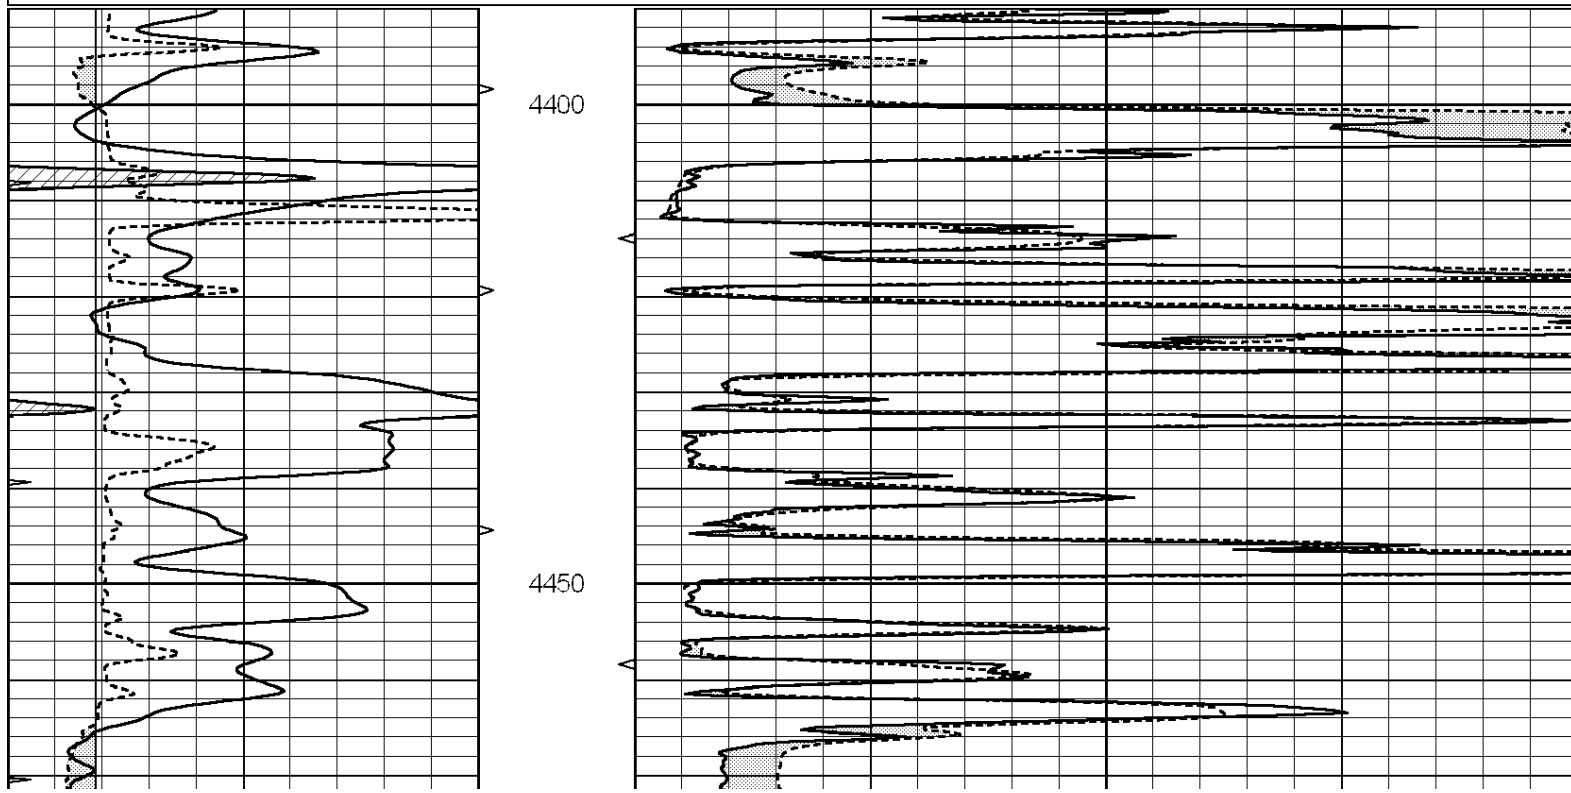

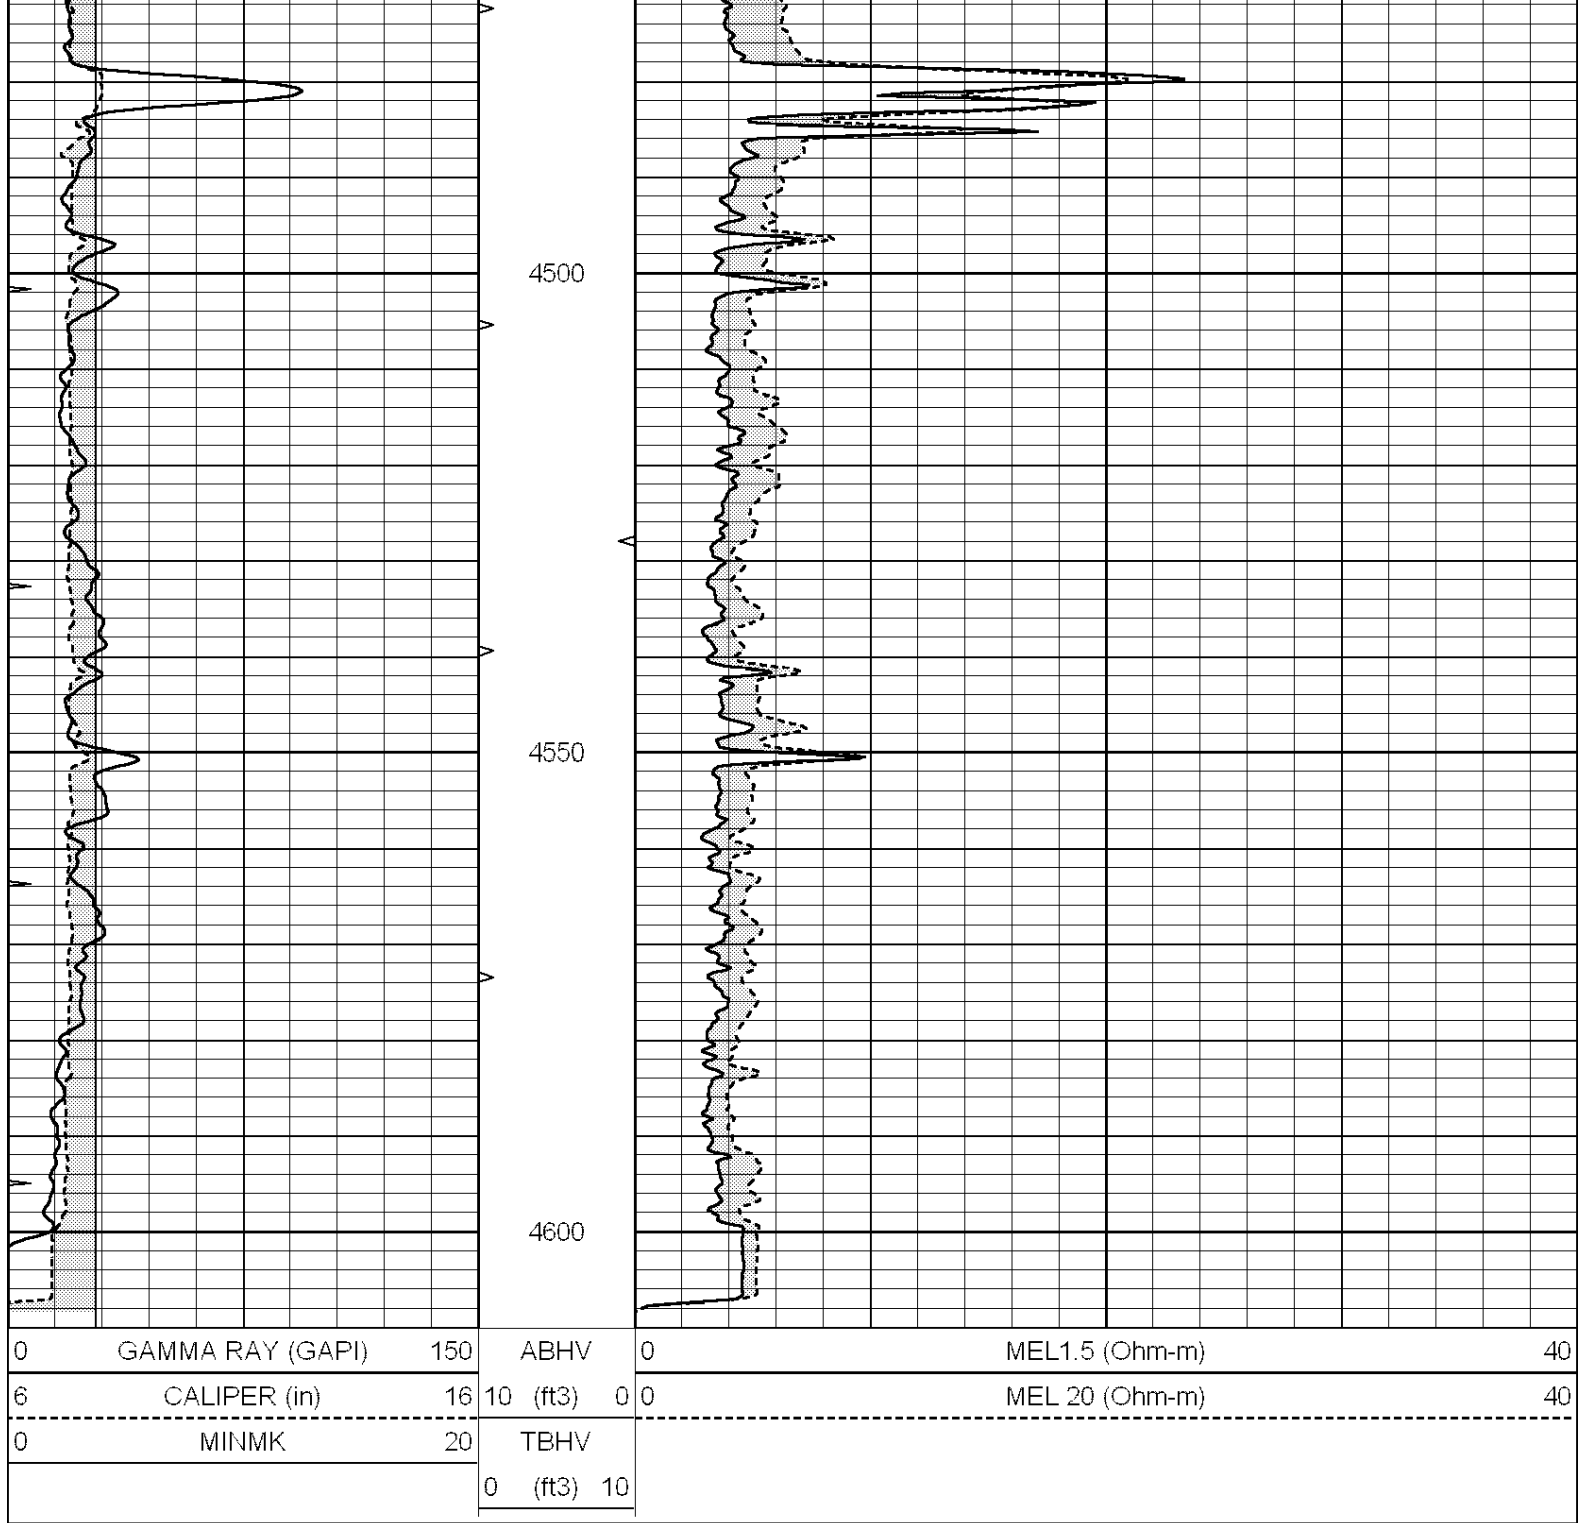

Calibration Report

Database File: 30757ddn.db
 Dataset Pathname: pass6.1
 Dataset Creation: Wed Aug 10 14:32:20 2016 by Calc SOC 120430

MICRO Calibration Report

Serial Number: 070910
 Tool Model: ProbeN
 Performed: Tue Mar 01 08:02:30 2016

Caliper Calibration:	Gain=5.045	Offset=-0.031
References	Low Cal 7.400	High Cal 16.000
Readings	1.473	3.178

1.5" Calibration:	Gain=35.000	Offset=0.300
References	Low Cal 0.000	High Cal 20.000
Readings	0.000	1.216
2" Calibration:	Gain=42.000	Offset=0.000
References	Low Cal 0.000	High Cal 20.000
Readings	0.002	1.053
Gamma Ray Calibration Report		
Serial Number:	070559	
Tool Model:	OPEN_GR	
Performed:	Mon Jul 04 00:08:32 2016	
Calibrator Value:	1.0	GAPI
Background Reading:	0.0	cps
Calibrator Reading:	1.0	cps
Sensitivity:	0.2100	GAPI/cps